



FOUR POINTS

SHANNON PLACE & W ST SE

Square 5724 Washington DC 20020



DATE: JULY 26, 2018

PUD APPLICATION STAGE II - BLDG #4 SUPPLEMENTAL PREHEARING SUBMISSION

TITLE: PARTIAL ENLARGED ELEVATIONS

NUMBER: A-44



DARK GREY BRICK



BROWN-RED BRICK




COMPOSITE METAL PANEL



VISION GLASS



UNITIZED WINDOWS

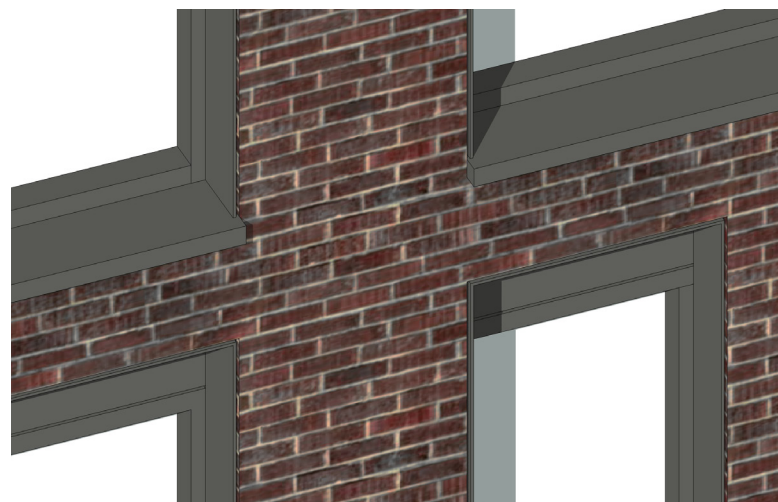

WINDOW DETAILS

GUARDRAIL RECESSED FROM PARAPET
3' RECESSED FACADE

UNITIZED WINDOW WALL AT BRICK BAYS

STORE FRONT AT RETAIL FACADE/
LOBBY FACADE



BRICK FACADE (SHANNON PLACE)

BRICK FACADE (NEIGHBORHOOD)

COMPOSITE METAL PANEL

GUARDRAIL RECESSED FROM PARAPET

UNITIZED WINDOW WALL AT BRICK BAYS

UNITIZED WINDOW WALL AT GROUND FLOOR (AMENITIES, OFFICES)

BRICK FACADES



FOUR POINTS

SHANNON PLACE & W ST SE

Square 5724
Washington DC 20020



MATERIALS LEGEND



CONCRETE PAVING



SPECIALTY PAVING



BIORETENTION BOARDWALK



BIORETENTION PLANTINGS



MIXED PLANTINGS



MEDIUM TREE



SMALL TREE

DATE:
JULY 26, 2018

PUD APPLICATION
STAGE II - BLDG #4
SUPPLEMENTAL
PREHEARING SUBMISSION

TITLE:
GROUND FLOOR
PLAN

NUMBER:

L- 01






FOUR POINTS

SHANNON PLACE & W ST SE


Square 5724
Washington DC 20020




MATERIALS LEGEND

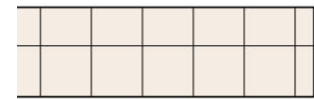

CONCRETE PAVING

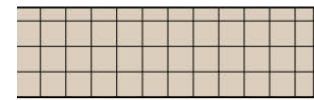

SPECIALTY PAVING

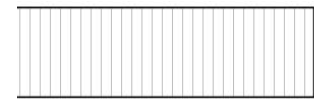


ORIENTATION BOARDWALK



ORIENTATION PLANTINGS



MIXED PLANTINGS

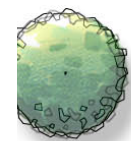

MEDIUM TREE



SMALL TREE

DATE:
JULY 26, 2018

PUD APPLICATION
STAGE II - BLDG #4
SUPPLEMENTAL
PREHEARING SUBMISSION

TITLE:
PUBLIC
COURTYARD
LAYOUT

NUMBER:

L- 01 B





FOUR POINTS

SHANNON PLACE & W STREET SE

Square 5784
Washington DC 20020




DATE:
JULY 26, 2018

PUD APPLICATION
STAGE II - BLDG #4
SUPPLEMENTAL
PREHEARING SUBMISSION



TITLE:
STREET
SECTIONS:
RAILROAD AVE

NUMBER:

L- 04

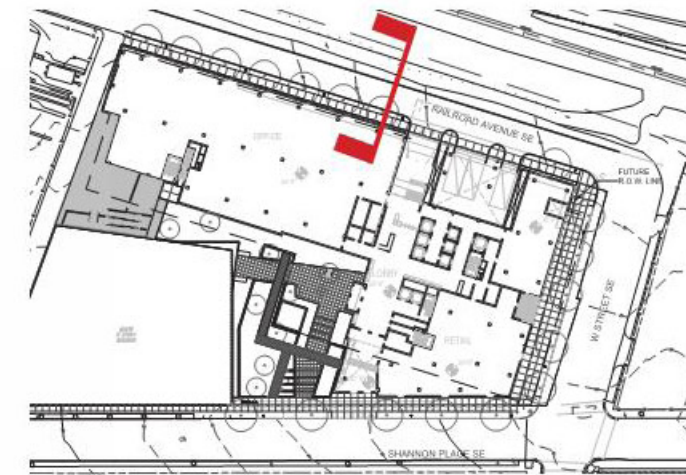

PROPOSED SECTION
SCALE 1/8" = 1'-0"

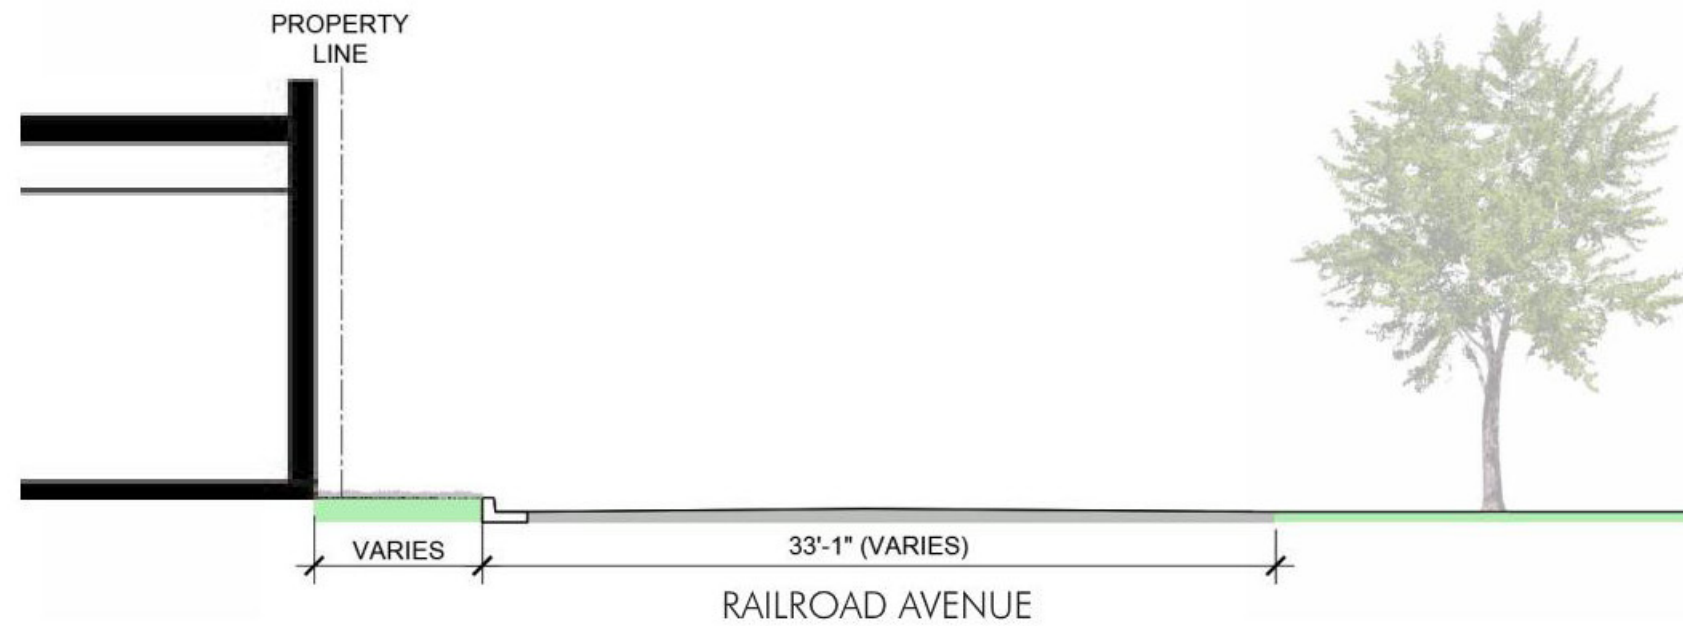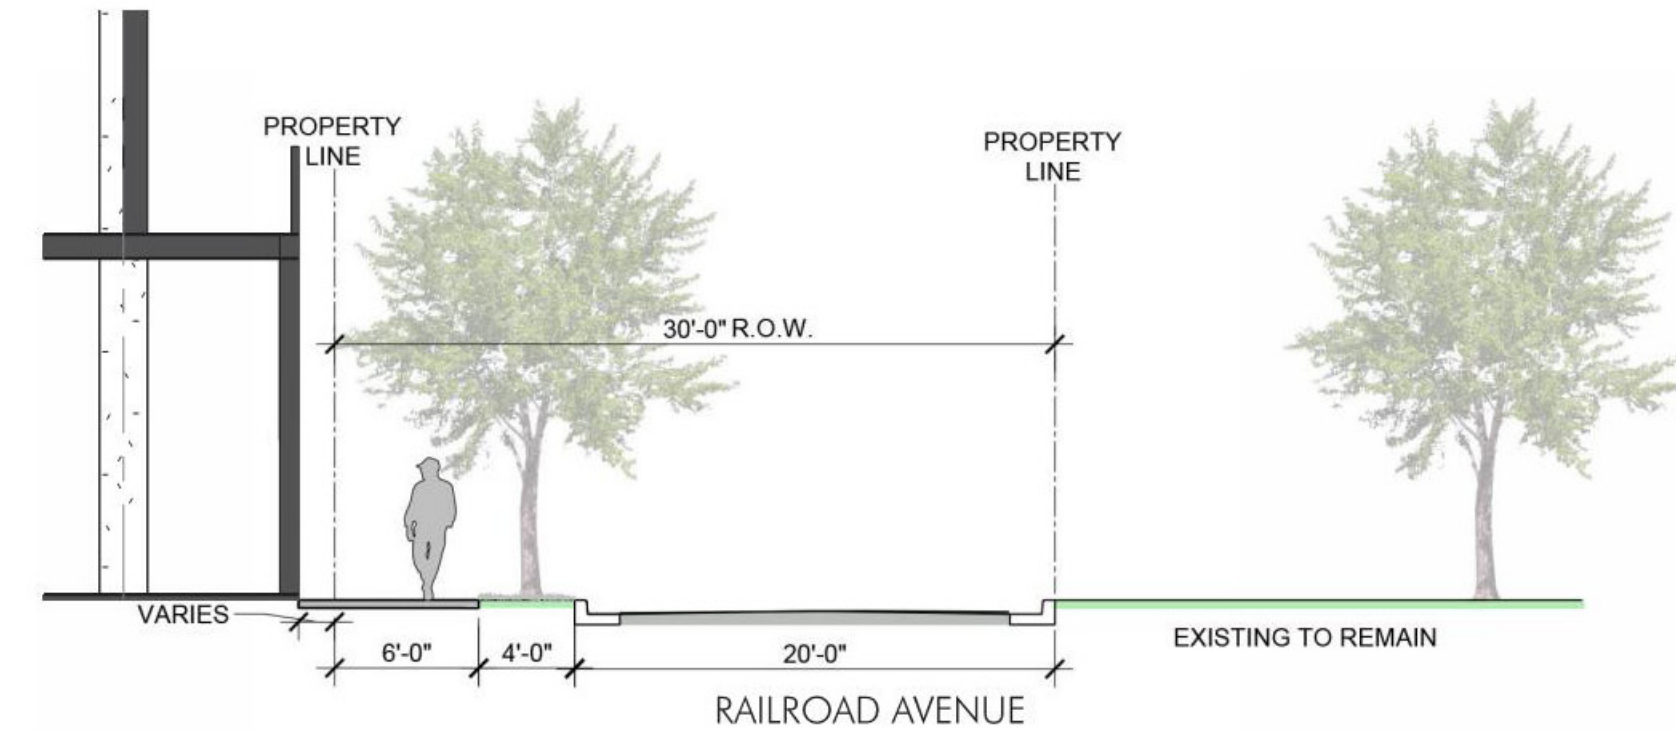

CURRENT SECTION
SCALE 1/8" = 1'-0"