


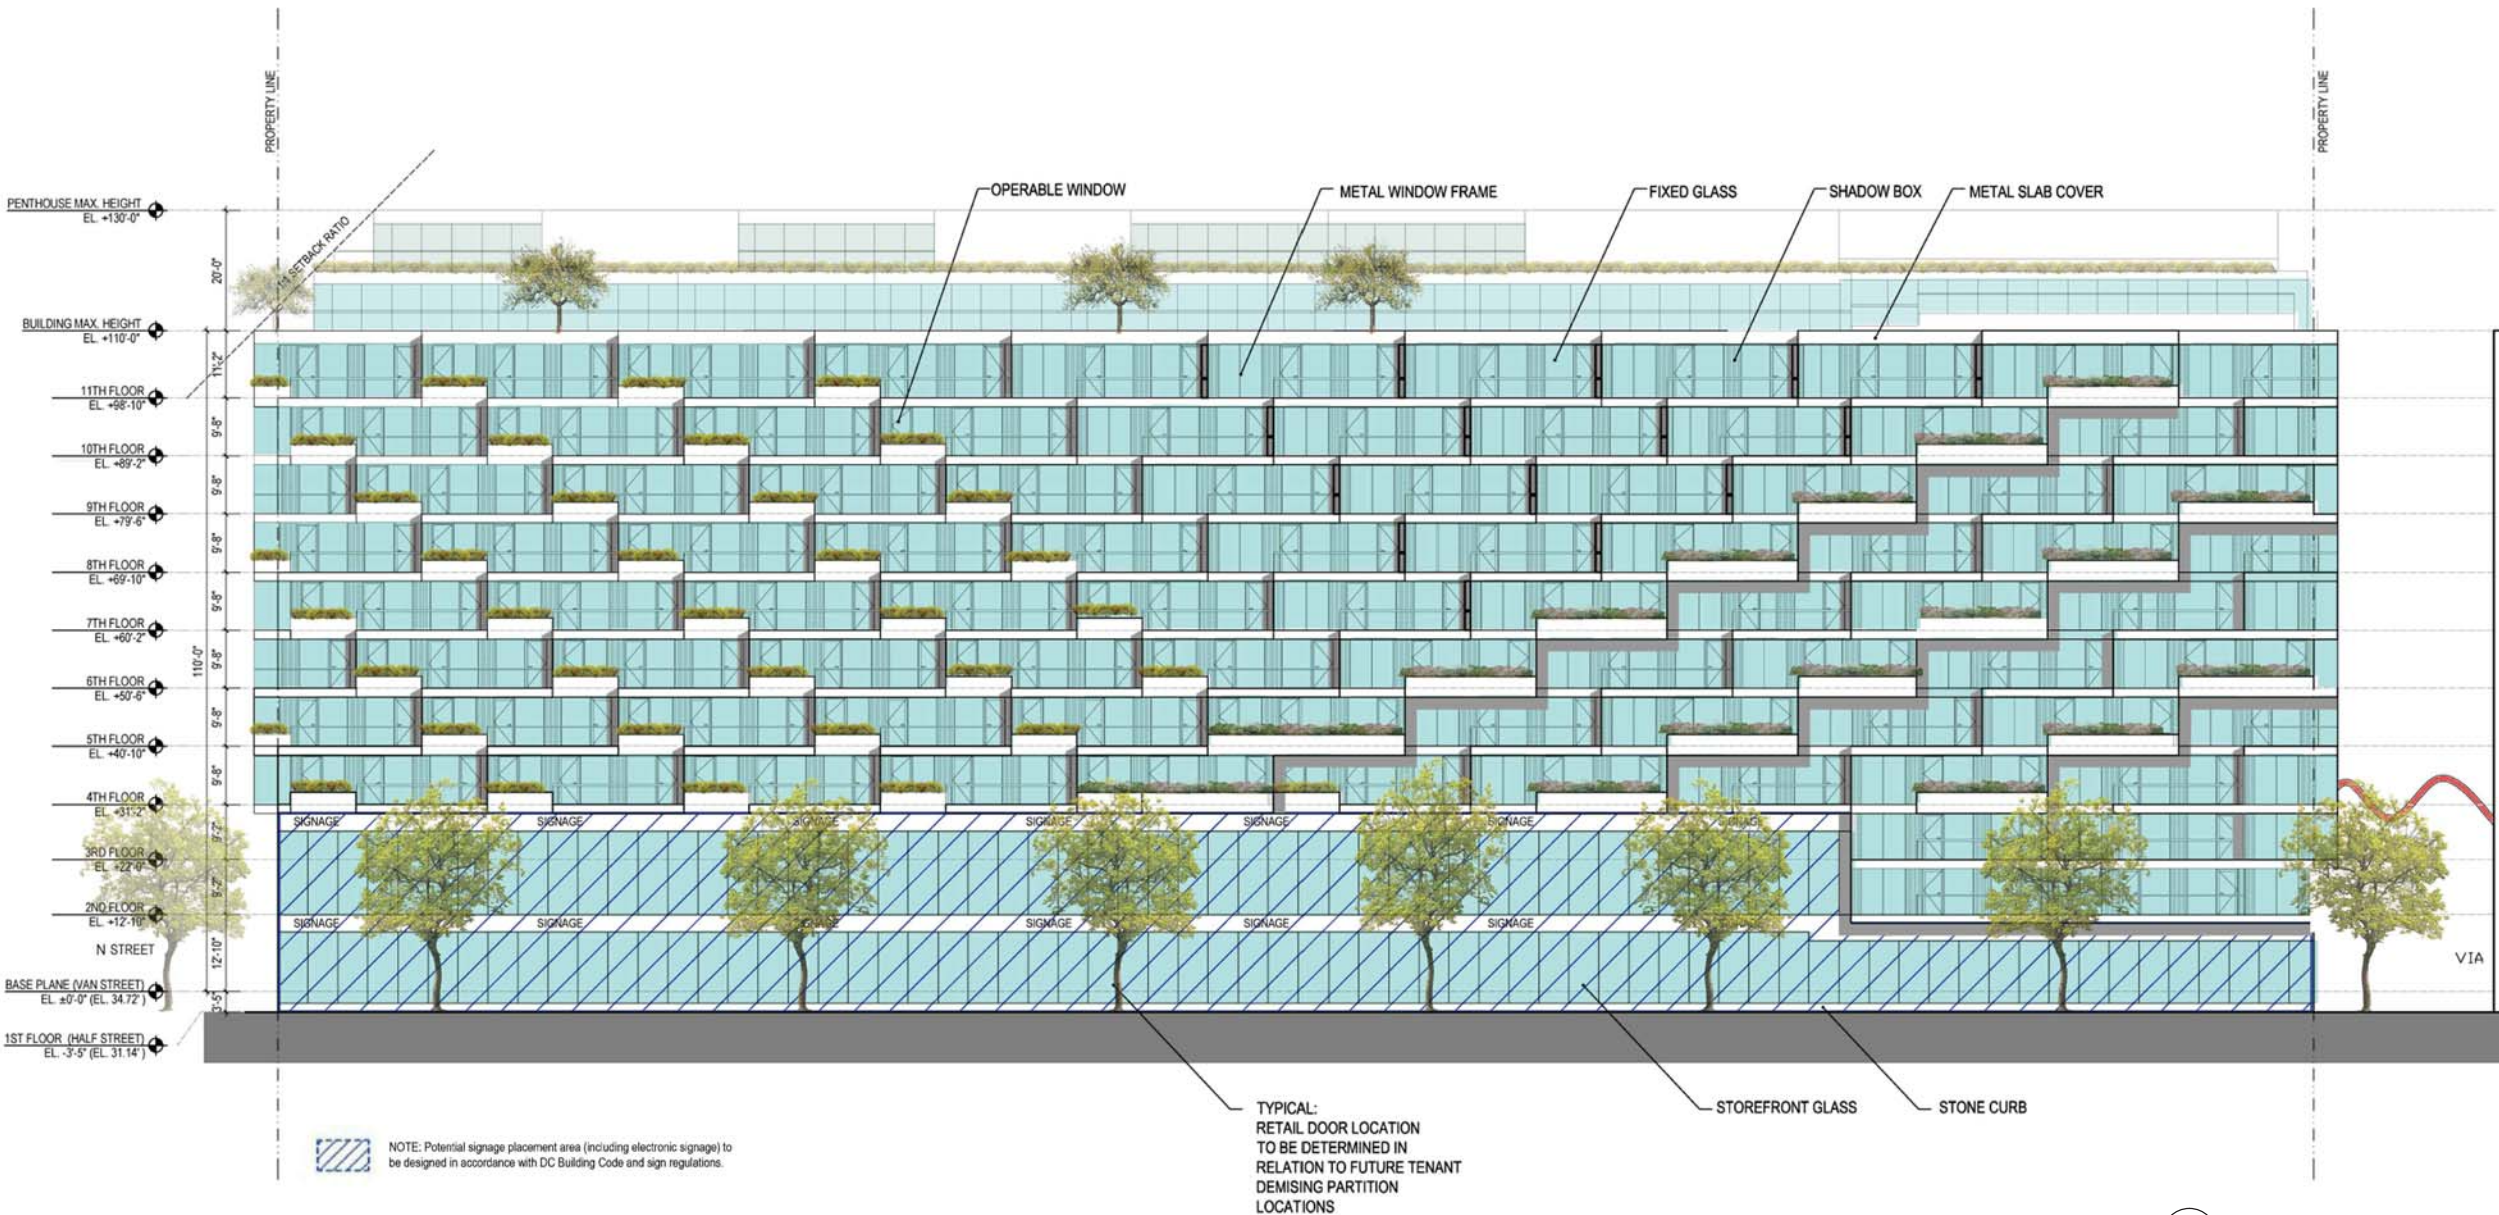

NO.	DATE	REVISION
	12/11/15	ZONING COMMISSION PACKAGE
	02/05/16	REVISION ZONING COMMISSION PACKAGE



THE JBG COMPANIES®

4445 WILLARD AVENUE, SUITE 400
CHEVY CHASE, MARYLAND 20815
TEL 240.333.3600
www.jbg.com

ERIC COLBERT & ASSOCIATES PC

717 5TH STREET N.W.
WASHINGTON DC 20001
TEL. 202.289.6800 FAX 202.289.6810
info@eca-pc.com
www.eca-pc.com



NEW YORK

250 PARK AVENUE SOUTH
10003 NEW YORK, NY
www.oda-architecture.com

HMWhite

SITE ARCHITECTURE
LANDSCAPE URBANISM

107 GRAND STREET
6TH FLOOR
NEW YORK, NY 10013
P 212 .868 .9411

FUTURE GREEN STUDIO

LANDSCAPE DESIGN + URBAN ECOLOGY

18 BAY ST
BROOKLYN, NY 11215
TEL. 718.855.8995
www.futuregreenstudio.com

MIXED USE DEVELOPMENT

WEST HALF STREET

CITY OF WASHINGTON DC

HALF STREET ELEVATION


SCALE : 1/32"=1'-0"

DWG :

A401

District of Columbia
CASE NO.08-30B
EXHIBIT NO.21B2

SHEET NO :

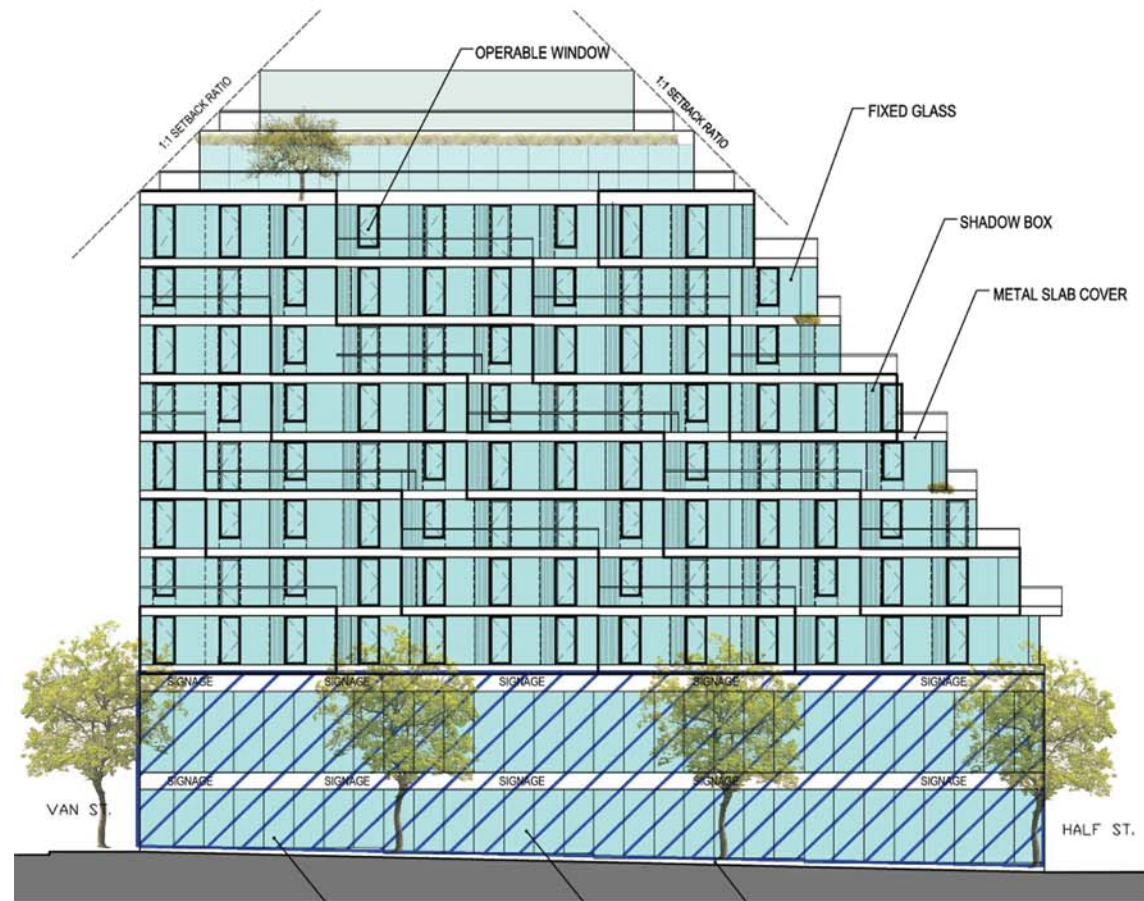


TYPICAL:
RETAIL DOOR LOCATION TO BE
DETERMINED IN RELATION TO
FUTURE TENANT DEMISING
PARTITION LOCATIONS

STOREFRONT GLASS STONE CURB

1 N STREET ELEVATION

NOTE: Potential signage placement area (including electronic signage) to be designed in accordance with DC Building Code and sign regulations.

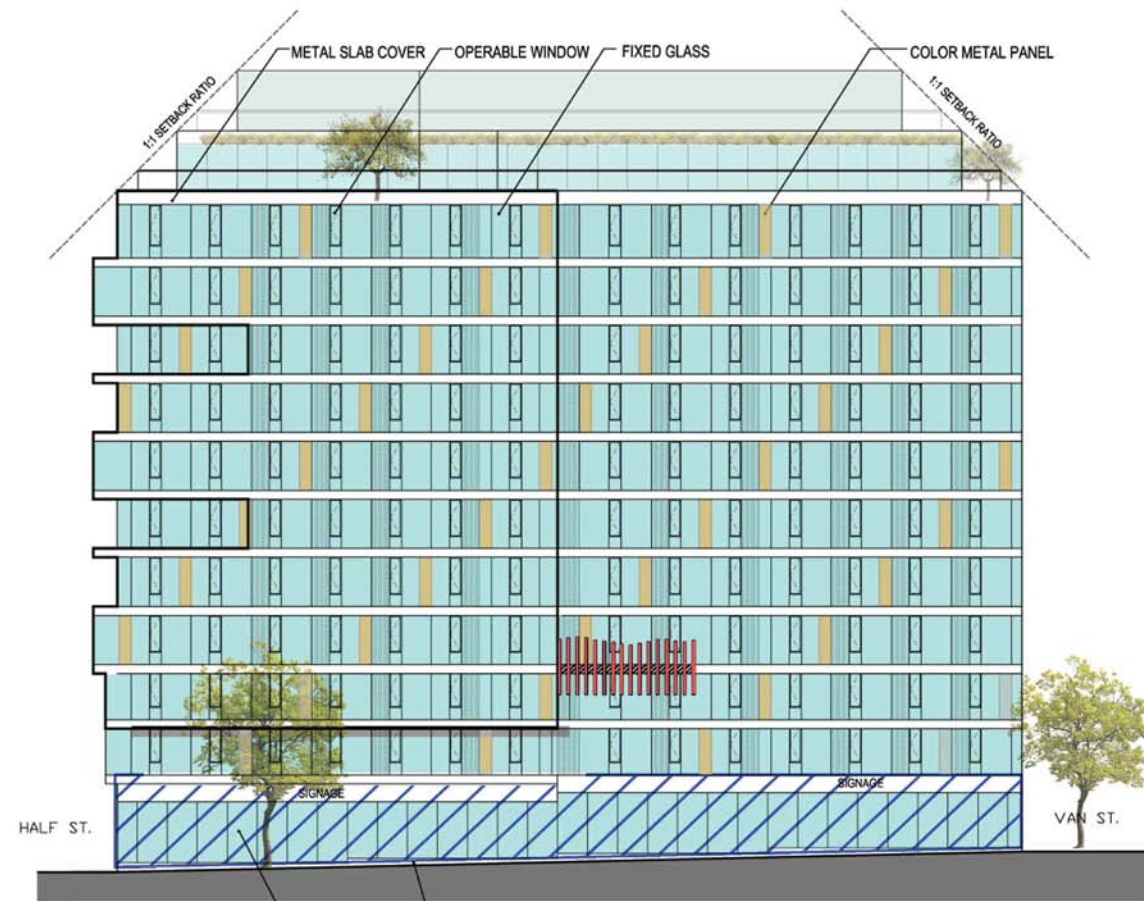

STOREFRONT GLASS STONE CURB

1 VIA ELEVATION

NO.	DATE	REVISION
	12/11/15	ZONING COMMISSION PACKAGE
	02/05/16	REVISION ZONING COMMISSION PACKAGE



THE JBG COMPANIES

4445 WILLARD AVENUE, SUITE 400
CHEVY CHASE, MARYLAND 20815
TEL 240.333.3600
www.jbg.com

ERIC COLBERT & ASSOCIATES PC

717 5TH STREET N.W.
WASHINGTON DC 20001
TEL. 202.289.6800 FAX 202.289.6810
info@eca-pc.com
www.eca-pc.com



NEW YORK

250 PARK AVENUE SOUTH
10003 NEW YORK, NY
www.oda-architecture.com

HMWhite

SITE ARCHITECTURE
LANDSCAPE URBANISM

107 GRAND STREET
6TH FLOOR
NEW YORK, NY 10013
P 212.868.9411

FUTURE GREEN STUDIO
LANDSCAPE DESIGN + URBAN ECOLOGY

18 BAY ST
BROOKLYN, NY 11215
TEL. 718.855.8995
www.futuregreenstudio.com

MIXED USE DEVELOPMENT

WEST HALF STREET


CITY OF WASHINGTON DC

**N STREET AND VIA
ELEVATIONS**

SCALE : 1/32"=1'-0"

DWG : **A402**

SHEET NO :

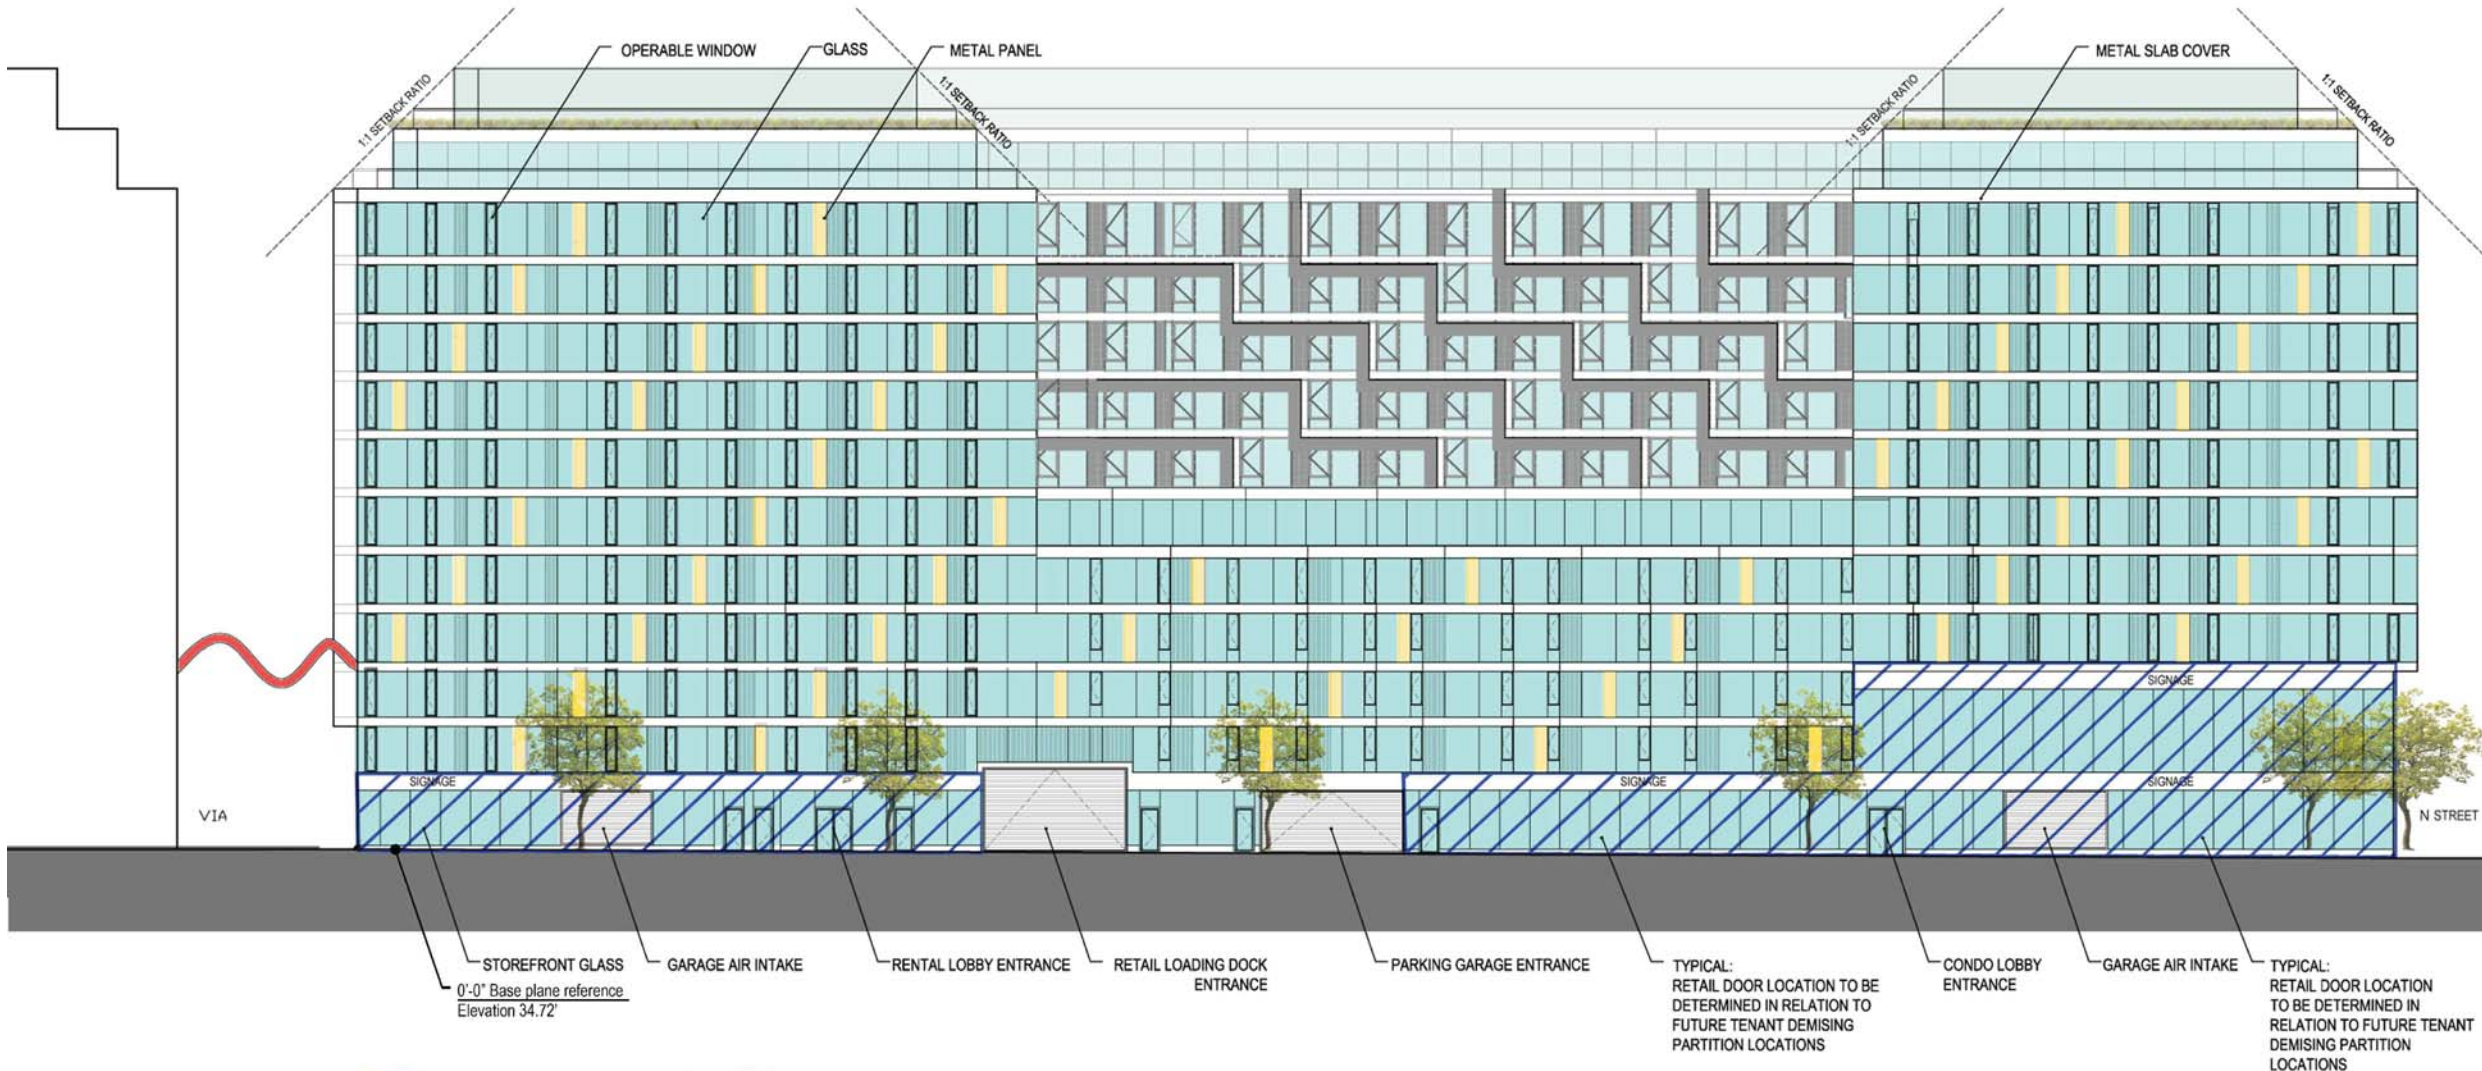

NOTE: Potential signage placement area (including electronic signage) to be designed in accordance with DC Building Code and sign regulations.

NO.	DATE	REVISION
	12/11/15	ZONING COMMISSION PACKAGE
	02/05/16	REVISION ZONING COMMISSION PACKAGE



THE JBG COMPANIES
4445 WILLARD AVENUE, SUITE 400
CHEVY CHASE, MARYLAND 20815
TEL 240.333.3600
www.jbg.com

ERIC COLBERT & ASSOCIATES PC
717 5TH STREET N.W.
WASHINGTON DC 20001
TEL. 202.289.6800 FAX 202.289.6810
info@eca-pc.com
www.eca-pc.com



NEW YORK
250 PARK AVENUE SOUTH
10003 NEW YORK, NY
www.oda-architecture.com

HMWhite
SITE ARCHITECTURE
LANDSCAPE URBANISM

107 GRAND STREET
6TH FLOOR
NEW YORK, NY 10013
P 212.868.9411

FUTURE GREEN STUDIO
LANDSCAPE DESIGN + URBAN ECOLOGY

18 BAY ST
BROOKLYN, NY 11215
TEL. 718.855.8995
www.futuregreenstudio.com

MIXED USE DEVELOPMENT
WEST HALF STREET

CITY OF WASHINGTON DC

VAN STREET ELEVATION

SCALE : 1/32"=1'-0"

DWG : **A403**

SHEET NO :



NO.	DATE	REVISION
	12/11/15	ZONING COMMISSION PACKAGE



THE JBG COMPANIES®
4445 WILLARD AVENUE, SUITE 400
CHEVY CHASE, MARYLAND 20815
TEL 240.333.3600
www.jbg.com

ERIC COLBERT & ASSOCIATES PC
717 5TH STREET N.W.
WASHINGTON DC 20001
TEL. 202.289.6800 FAX 202.289.6810
info@eca-pc.com
www.eca-pc.com



NEW YORK
250 PARK AVENUE SOUTH
10003 NEW YORK, NY
www.oda-architecture.com

HMWhite
SITE ARCHITECTURE
LANDSCAPE URBANISM

107 GRAND STREET
6TH FLOOR
NEW YORK, NY 10013
P 212 .868 .9411

MIXED USE DEVELOPMENT

WEST HALF STREET

CITY OF WASHINGTON DC

RENDERING BIRDVVIEW

SCALE : NTS

DWG : **A404**

SHEET NO :



NO.	DATE	REVISION
	12/11/15	ZONING COMMISSION PACKAGE



THE JBG COMPANIES
4445 WILLARD AVENUE, SUITE 400
CHEVY CHASE, MARYLAND 20815
TEL 240.333.3600
www.jbg.com

ERIC COLBERT & ASSOCIATES PC
717 5TH STREET N.W.
WASHINGTON DC 20001
TEL. 202.289.6800 FAX 202.289.6810
info@eca-pc.com
www.eca-pc.com



NEW YORK
250 PARK AVENUE SOUTH
10003 NEW YORK, NY
www.oda-architecture.com

HMWhite
SITE ARCHITECTURE
LANDSCAPE URBANISM

107 GRAND STREET
6TH FLOOR
NEW YORK, NY 10013
P 212 .868 .9411

MIXED USE DEVELOPMENT
WEST HALF STREET

CITY OF WASHINGTON DC

RENDERING SOUTH EAST

SCALE : NTS

DWG : **A405**

SHEET NO :



NO.	DATE	REVISION
	12/11/15	ZONING COMMISSION PACKAGE



THE JBG COMPANIES
4445 WILLARD AVENUE, SUITE 400
CHEVY CHASE, MARYLAND 20815
TEL 240.333.3600
www.jbg.com

ERIC COLBERT & ASSOCIATES PC
717 5TH STREET N.W.
WASHINGTON DC 20001
TEL. 202.289.6800 FAX 202.289.6810
info@eca-pc.com
www.eca-pc.com



NEW YORK
250 PARK AVENUE SOUTH
10003 NEW YORK, NY
www.oda-architecture.com

HMWhite
SITE ARCHITECTURE
LANDSCAPE URBANISM

107 GRAND STREET
6TH FLOOR
NEW YORK, NY 10013
P 212 .868 .9411

MIXED USE DEVELOPMENT
WEST HALF STREET

CITY OF WASHINGTON DC

RENDERING NORTH EAST

SCALE : NTS DWG : **A406**

SHEET NO :



NO.	DATE	REVISION
	12/11/15	ZONING COMMISSION PACKAGE



THE JBG COMPANIES
4445 WILLARD AVENUE, SUITE 400
CHEVY CHASE, MARYLAND 20815
TEL 240.333.3600
www.jbg.com

ERIC COLBERT & ASSOCIATES PC
717 5TH STREET N.W.
WASHINGTON DC 20001
TEL. 202.289.6800 FAX 202.289.6810
info@eca-pc.com
www.eca-pc.com



NEW YORK
250 PARK AVENUE SOUTH
10003 NEW YORK, NY
www.oda-architecture.com

HMWhite
SITE ARCHITECTURE
LANDSCAPE URBANISM

107 GRAND STREET
6TH FLOOR
NEW YORK, NY 10013
P 212 .868 .9411

MIXED USE DEVELOPMENT
WEST HALF STREET

CITY OF WASHINGTON DC

RENDERING SOUTH WEST

SCALE : NTS DWG : **A407**

SHEET NO :



NO.	DATE	REVISION
	12/11/15	ZONING COMMISSION PACKAGE
	02/05/16	REVISION ZONING COMMISSION PACKAGE



THE JBG COMPANIES
4445 WILLARD AVENUE, SUITE 400
CHEVY CHASE, MARYLAND 20815
TEL 240.333.3600
www.jbg.com

ERIC COLBERT & ASSOCIATES PC
717 5TH STREET N.W.
WASHINGTON DC 20001
TEL. 202.289.6800 FAX 202.289.6810
info@eca-pc.com
www.eca-pc.com



NEW YORK
250 PARK AVENUE SOUTH
10003 NEW YORK, NY
www.oda-architecture.com

HMWhite
SITE ARCHITECTURE
LANDSCAPE URBANISM

107 GRAND STREET
6TH FLOOR
NEW YORK, NY 10013
P 212 .868 .9411

FUTURE GREEN STUDIO
LANDSCAPE DESIGN + URBAN ECOLOGY
18 BAY ST
BROOKLYN, NY 11215
TEL. 718.855.8995
www.futuregreenstudio.com

MIXED USE DEVELOPMENT
WEST HALF STREET

CITY OF WASHINGTON DC

RENDERING NORTH WEST

SCALE : NTS

DWG : **A408**

SHEET NO :

REFER TO COLOR PHYSICAL SAMPLES FOR FINAL COLOR SELECTION



REFER TO COLOR PHYSICAL SAMPLES FOR FINAL COLOR SELECTION

NO.	DATE	REVISION
	12/11/15	ZONING COMMISSION PACKAGE
	02/05/16	REVISION ZONING COMMISSION PACKAGE



THE JBG COMPANIES
4445 WILLARD AVENUE, SUITE 400
CHEVY CHASE, MARYLAND 20815
TEL 240.333.3600
www.jbg.com

ERIC COLBERT & ASSOCIATES PC
717 5TH STREET N.W.
WASHINGTON DC 20001
TEL. 202.289.6800 FAX 202.289.6810
info@eca-pc.com
www.eca-pc.com



NEW YORK
250 PARK AVENUE SOUTH
10003 NEW YORK, NY
www.oda-architecture.com

HMWhite
SITE ARCHITECTURE
LANDSCAPE URBANISM

107 GRAND STREET
6TH FLOOR
NEW YORK, NY 10013
P 212.868.9411

FUTURE GREEN STUDIO
LANDSCAPE DESIGN + URBAN ECOLOGY
18 BAY ST
BROOKLYN, NY 11215
TEL. 718.855.8995
www.futuregreenstudio.com

MIXED USE DEVELOPMENT
WEST HALF STREET

CITY OF WASHINGTON DC

RENDERING VIA

SCALE : NTS

DWG :

A409

SHEET NO :



REFER TO COLOR PHYSICAL SAMPLES FOR FINAL COLOR SELECTION

NO.	DATE	REVISION
	12/11/15	ZONING COMMISSION PACKAGE
	02/05/16	REVISION ZONING COMMISSION PACKAGE



THE JBG COMPANIES
4445 WILLARD AVENUE, SUITE 400
CHEVY CHASE, MARYLAND 20815
TEL 240.333.3600
www.jbg.com

ERIC COLBERT & ASSOCIATES PC
717 5TH STREET N.W.
WASHINGTON DC 20001
TEL. 202.289.6800 FAX 202.289.6810
info@eca-pc.com
www.eca-pc.com



NEW YORK
250 PARK AVENUE SOUTH
10003 NEW YORK, NY
www.oda-architecture.com

HMWhite
SITE ARCHITECTURE
LANDSCAPE URBANISM
107 GRAND STREET
6TH FLOOR
NEW YORK, NY 10013
P 212 .868 .9411

FUTURE GREEN STUDIO
LANDSCAPE DESIGN + URBAN ECOLOGY
18 BAY ST
BROOKLYN, NY 11215
TEL. 718.855.8995
www.futuregreenstudio.com

MIXED USE DEVELOPMENT
WEST HALF STREET
CITY OF WASHINGTON DC

RENDERING COURTYARD

SCALE : NTS DWG : **A410**

SHEET NO :



NO.	DATE	REVISION
	12/11/15	ZONING COMMISSION PACKAGE
	02/05/16	REVISION ZONING COMMISSION PACKAGE



THE JBG COMPANIES
4445 WILLARD AVENUE, SUITE 400
CHEVY CHASE, MARYLAND 20815
TEL 240.333.3600
www.jbg.com

ERIC COLBERT & ASSOCIATES PC
717 5TH STREET N.W.
WASHINGTON DC 20001
TEL. 202.289.6800 FAX 202.289.6810
info@eca-pc.com
www.eca-pc.com



NEW YORK
250 PARK AVENUE SOUTH
10003 NEW YORK, NY
www.oda-architecture.com

HMWhite
SITE ARCHITECTURE
LANDSCAPE URBANISM

107 GRAND STREET
6TH FLOOR
NEW YORK, NY 10013
P 212 .868 .9411

FUTURE GREEN STUDIO
LANDSCAPE DESIGN + URBAN ECOLOGY
18 BAY ST
BROOKLYN, NY 11215
TEL. 718.855.8995
www.futuregreenstudio.com

MIXED USE DEVELOPMENT

WEST HALF STREET

CITY OF WASHINGTON DC

RENDERING STADIUM

SCALE : NTS DWG : **A411**

SHEET NO :

NO.	DATE	REVISION
	12/11/15	ZONING COMMISSION PACKAGE
	02/05/16	REVISION ZONING COMMISSION PACKAGE



THE JBG COMPANIES®

4445 WILLARD AVENUE, SUITE 400
CHEVY CHASE, MARYLAND 20815
TEL 240.333.3600
www.jbg.com

ERIC COLBERT & ASSOCIATES PC

717 5TH STREET N.W.
WASHINGTON DC 20001
TEL. 202.289.6800 FAX 202.289.6810
info@eca-pc.com
www.eca-pc.com



NEW YORK

250 PARK AVENUE SOUTH
10003 NEW YORK, NY
www.oda-architecture.com

HMWhite

SITE ARCHITECTURE
LANDSCAPE URBANISM

107 GRAND STREET
6TH FLOOR
NEW YORK, NY 10013
P 212 .868 .9411

FUTURE GREEN STUDIO

LANDSCAPE DESIGN + URBAN ECOLOGY
18 BAY ST
BROOKLYN, NY 11215
TEL. 718.855.8995
www.futuregreenstudio.com

MIXED USE DEVELOPMENT

WEST HALF STREET

CITY OF WASHINGTON DC





AXONOMETRIC DRAWINGS

SCALE : NTS

DWG :

A412

SHEET NO :

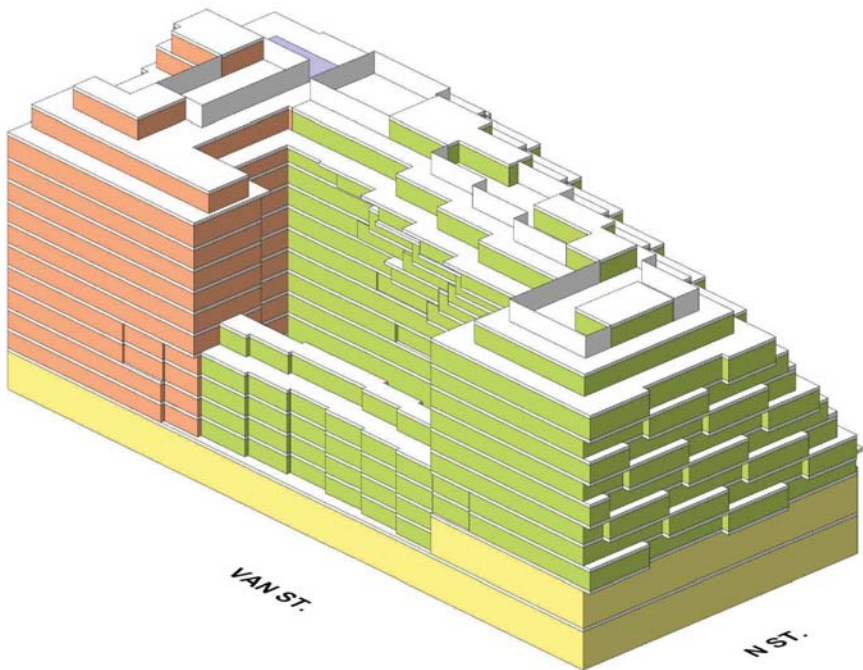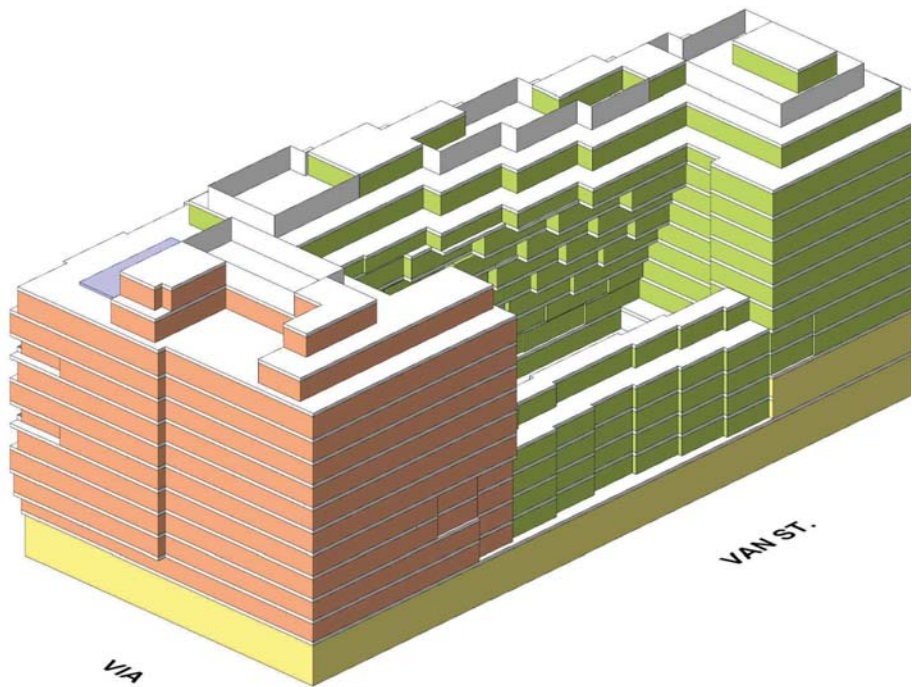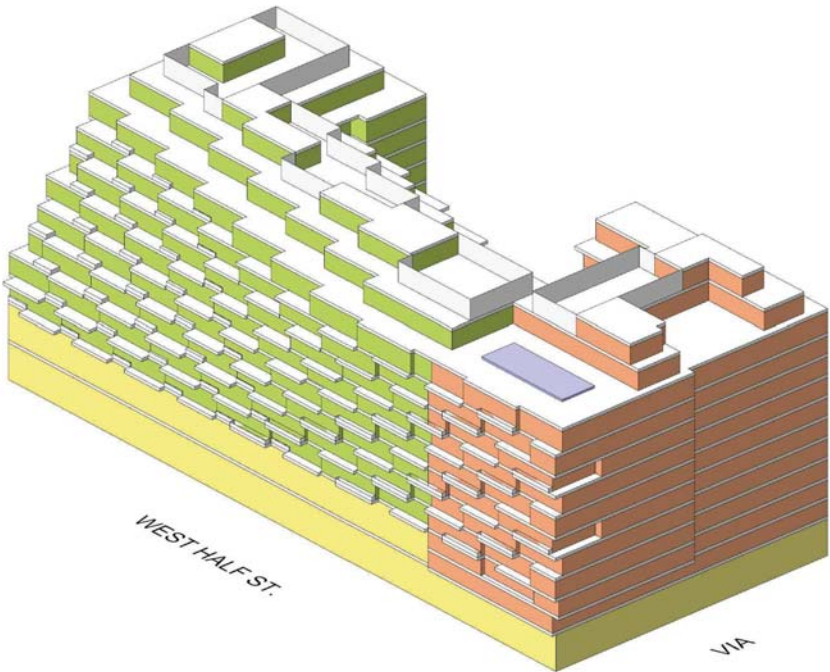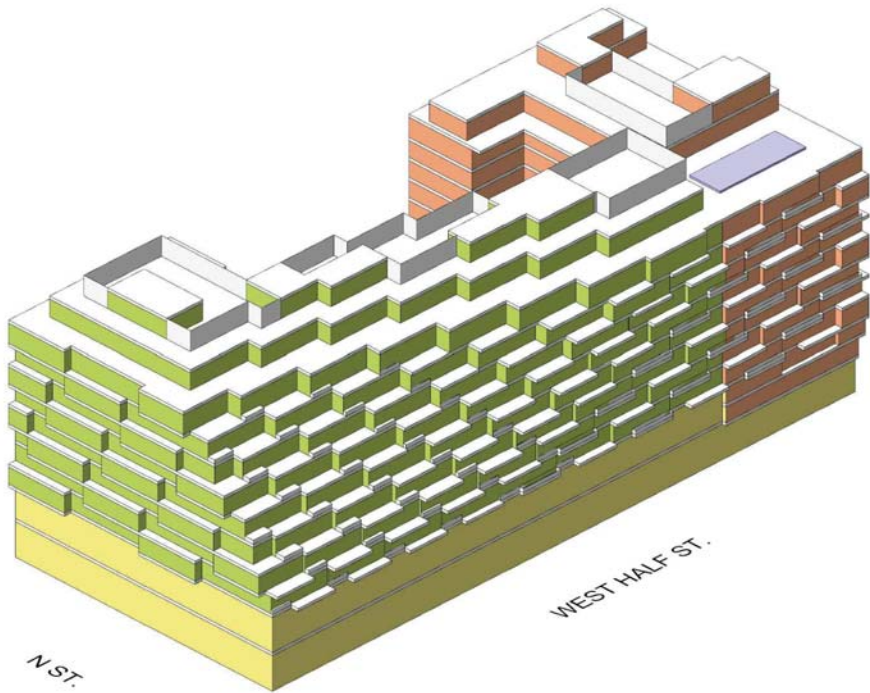

NO.	DATE	REVISION
	12/11/15	ZONING COMMISSION PACKAGE
	02/05/16	REVISION ZONING COMMISSION PACKAGE



THE JBG COMPANIES®

4445 WILLARD AVENUE, SUITE 400
CHEVY CHASE, MARYLAND 20815
TEL 240.333.3600
www.jbg.com

ERIC COLBERT & ASSOCIATES PC

717 5TH STREET N.W.
WASHINGTON DC 20001
TEL. 202.289.6800 FAX 202.289.6810
info@eca-pc.com
www.eca-pc.com



250 PARK AVENUE SOUTH
10003 NEW YORK, NY
www.oda-architecture.com

HMWhite

SITE ARCHITECTURE
LANDSCAPE URBANISM

107 GRAND STREET
6TH FLOOR
NEW YORK, NY 10013
P 212 .868 .9411

FUTURE GREEN STUDIO

LANDSCAPE DESIGN + URBAN ECOLOGY
18 BAY ST
BROOKLYN, NY 11215
TEL. 718.855.8995
www.futuregreenstudio.com

MIXED USE DEVELOPMENT

WEST HALF STREET

CITY OF WASHINGTON DC




VIEW DIAGRAMS

SCALE : NTS

DWG :

A413

SHEET NO :

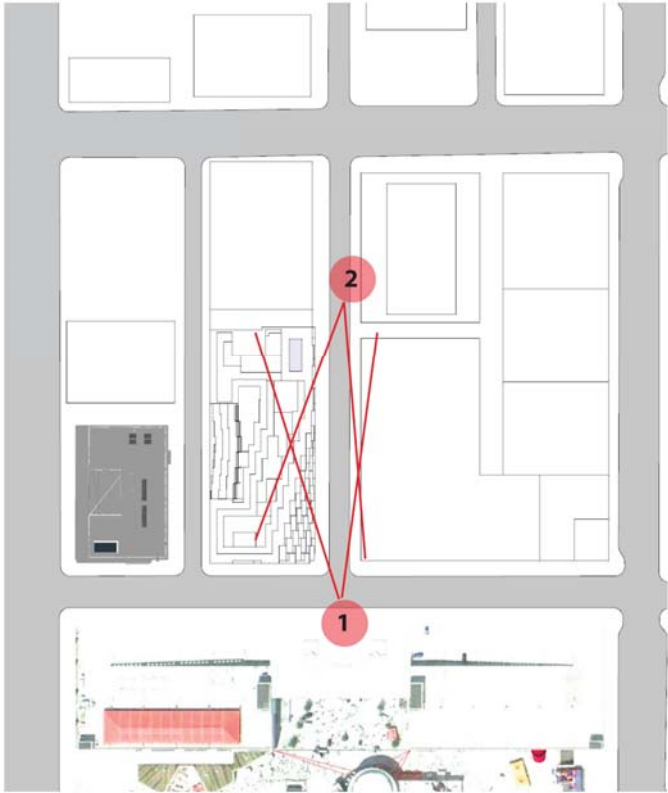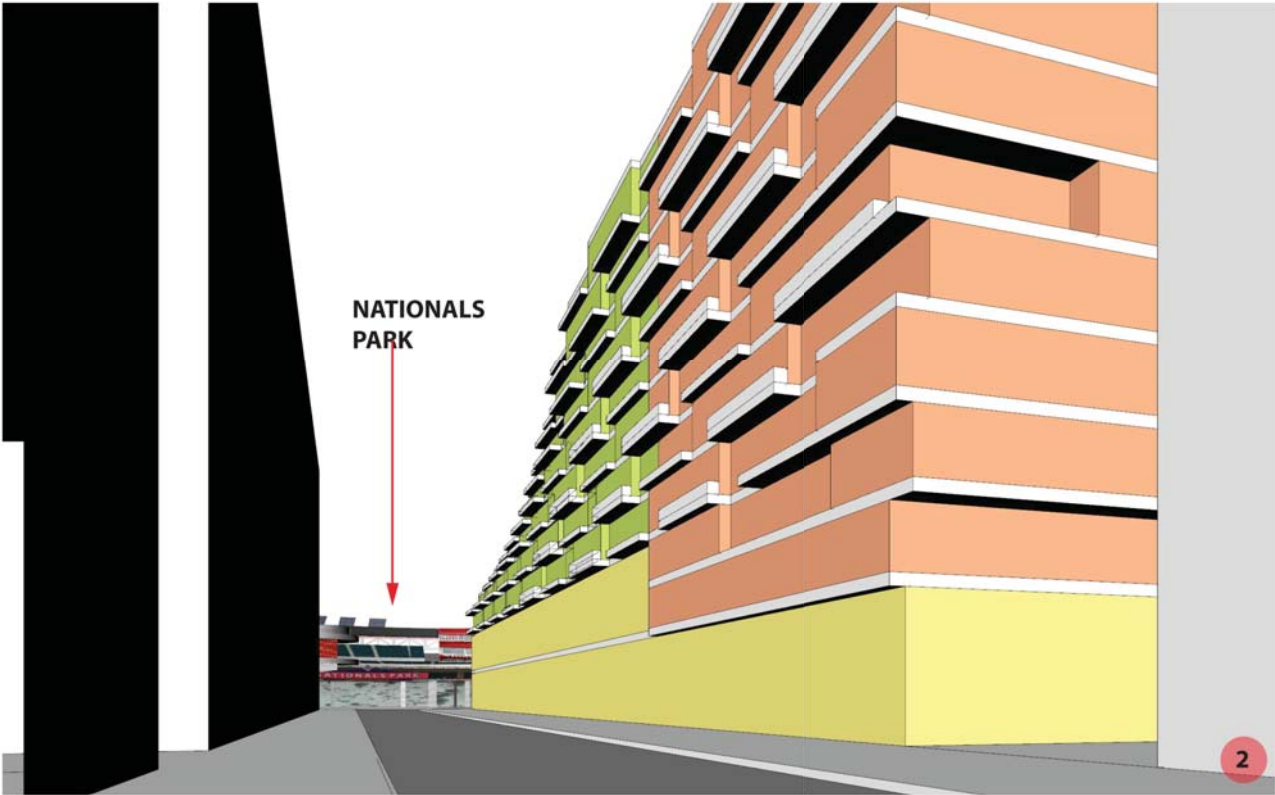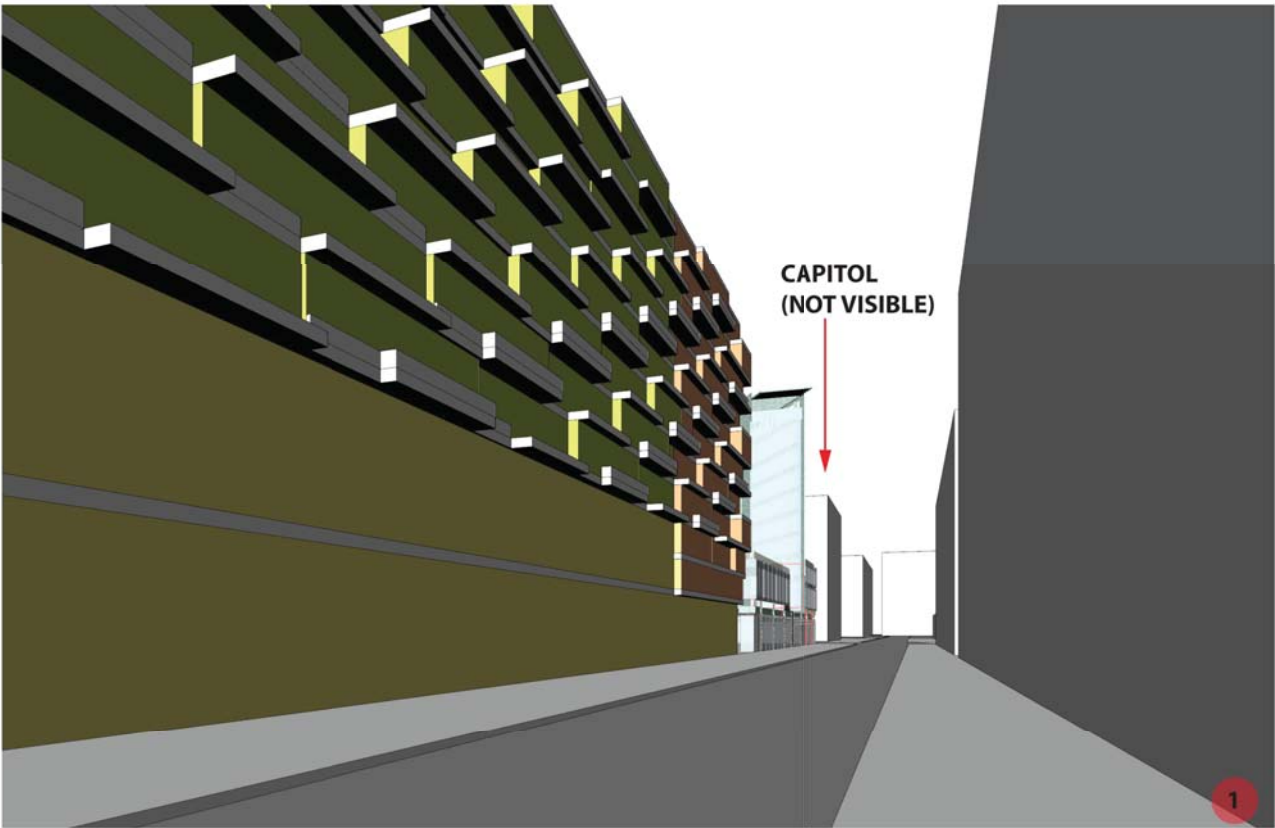



GLASS



WHITE WINDOW FRAME



METAL SLAB COVER



COLOR METAL PANEL



NO.	DATE	REVISION
	12/11/15	ZONING COMMISSION PACKAGE



THE JBG COMPANIES
4445 WILLARD AVENUE, SUITE 400
CHEVY CHASE, MARYLAND 20815
TEL 240.333.3600
www.jbg.com

ERIC COLBERT & ASSOCIATES PC
717 5TH STREET N.W.
WASHINGTON DC 20001
TEL. 202.289.6800 FAX 202.289.6810
info@eca-pc.com
www.eca-pc.com



ODA
NEW YORK
250 PARK AVENUE SOUTH
10003 NEW YORK, NY
www.oda-architecture.com

HMWhite
SITE ARCHITECTURE
LANDSCAPE URBANISM
107 GRAND STREET
6TH FLOOR
NEW YORK, NY 10013
P 212 .868 .9411



MIXED USE DEVELOPMENT
WEST HALF STREET

CITY OF WASHINGTON DC

MATERIAL CALLOUT

SCALE : NTS DWG : **A420**

SHEET NO :

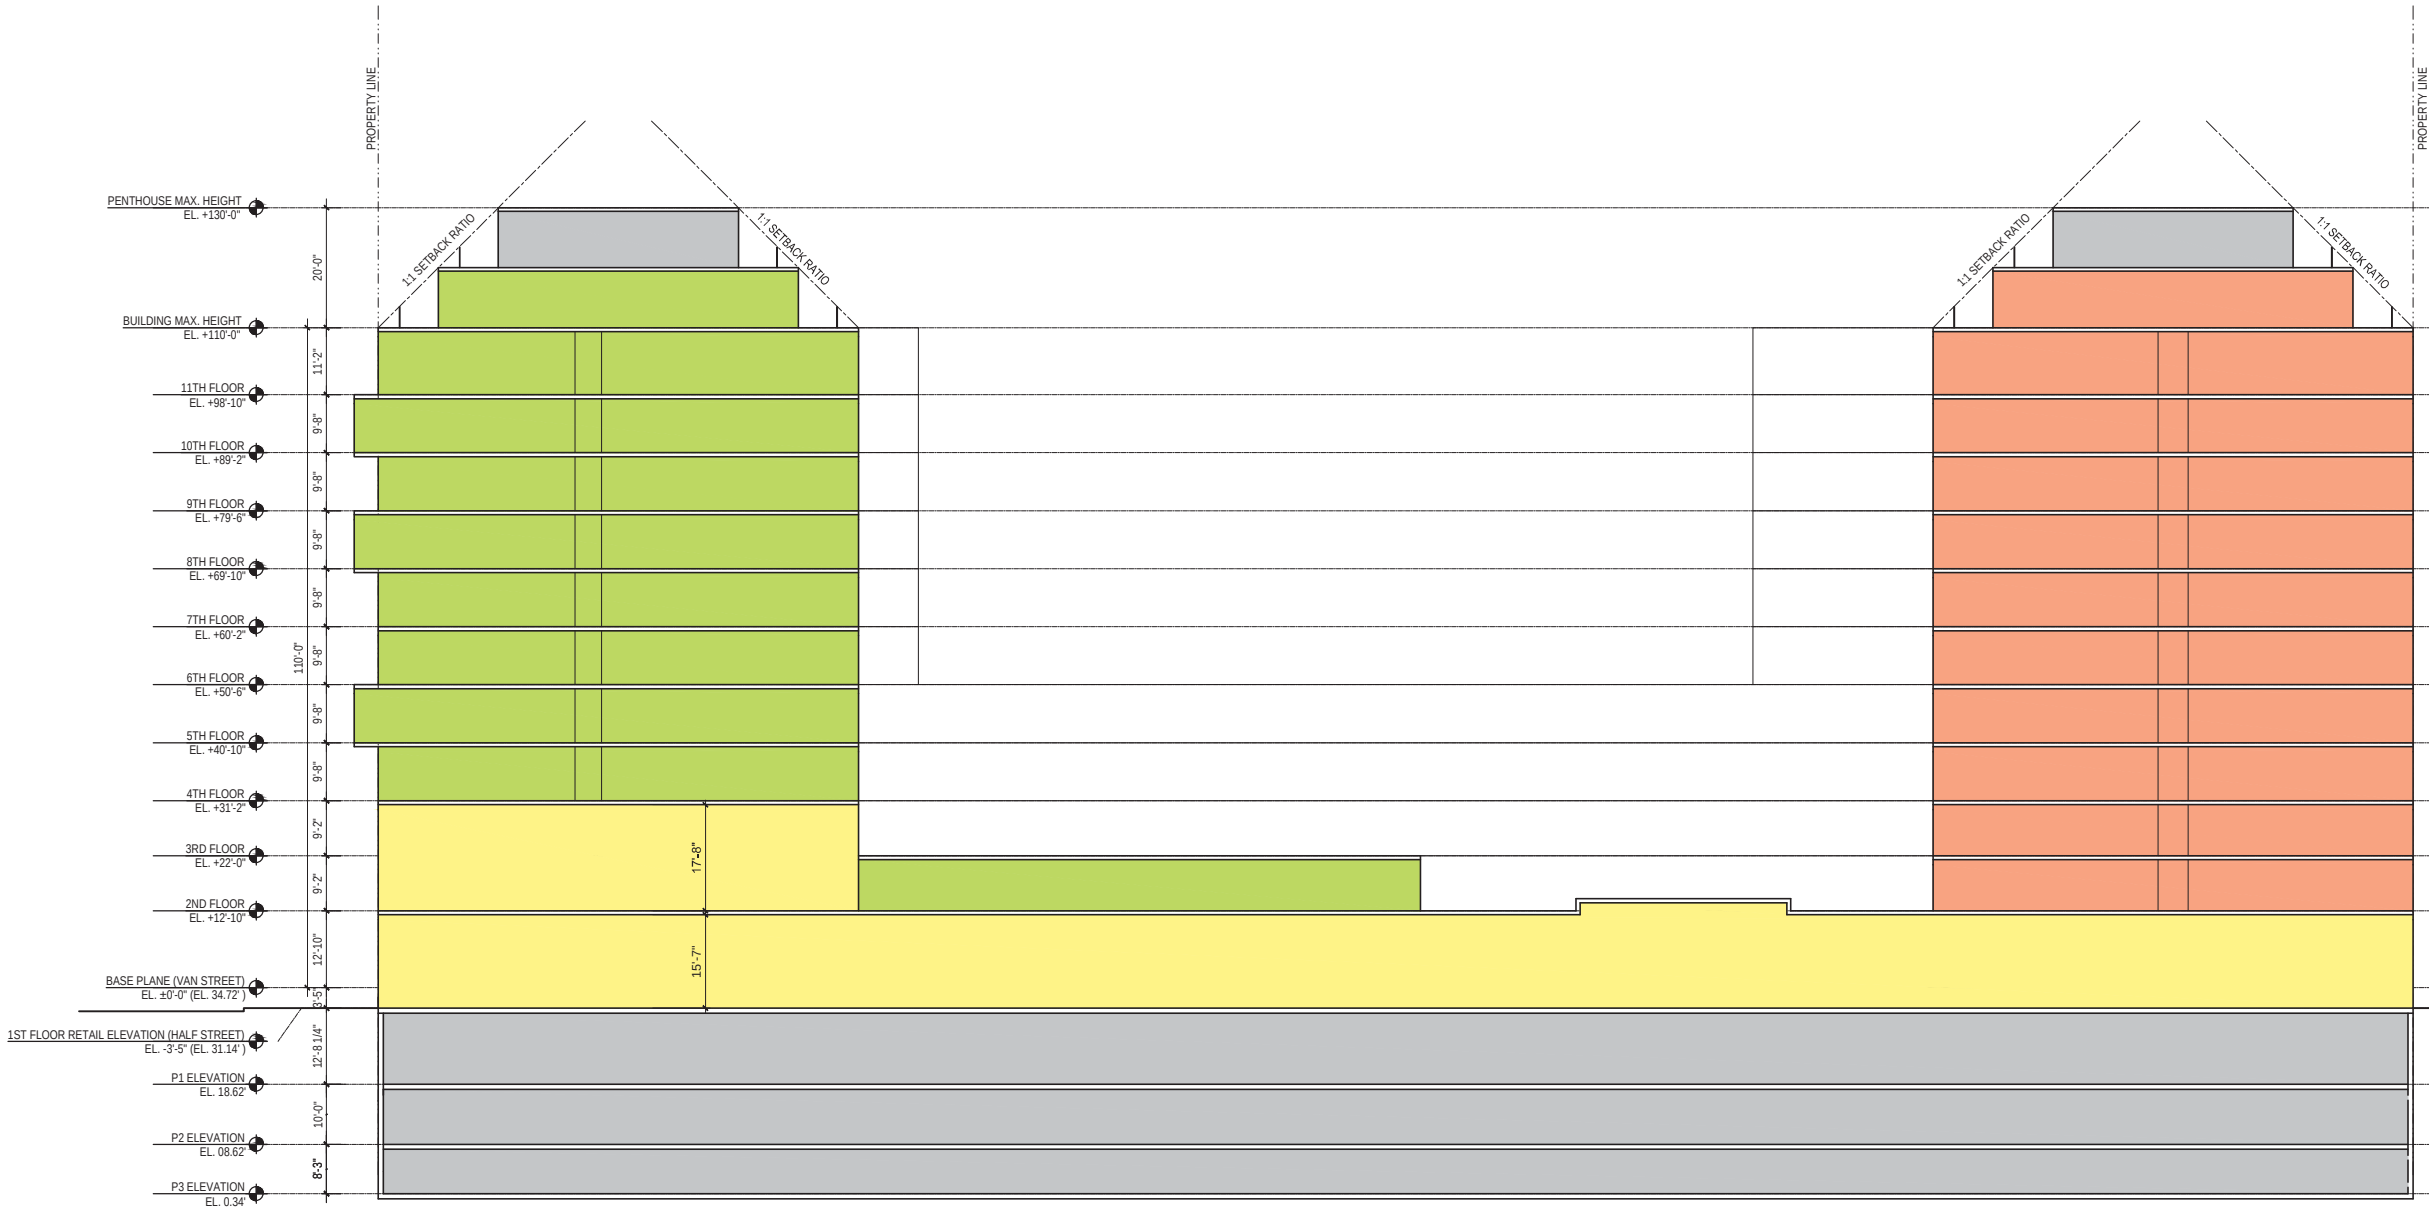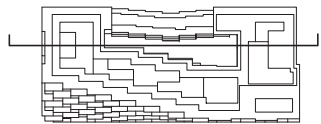

NO.	DATE	REVISION
	12/11/15	ZONING COMMISSION PACKAGE
	02/05/16	REVISION ZONING COMMISSION PACKAGE



THE JBG COMPANIES
4445 WILLARD AVENUE, SUITE 400
CHEVY CHASE, MARYLAND 20815
TEL 240.333.3600
www.jbg.com

ERIC COLBERT & ASSOCIATES PC
717 5TH STREET N.W.
WASHINGTON DC 20001
TEL. 202.289.6800 FAX 202.289.6810
info@eca-pc.com
www.eca-pc.com



NEW YORK
250 PARK AVENUE SOUTH
10003 NEW YORK, NY
www.oda-architecture.com

HMWhite
SITE ARCHITECTURE
LANDSCAPE URBANISM
107 GRAND STREET
6TH FLOOR
NEW YORK, NY 10013
P 212.868.9411

FUTURE GREEN STUDIO
LANDSCAPE DESIGN • URBAN ECOLOGY
18 BAY ST
BROOKLYN, NY 11215
TEL. 718.855.8995
www.futuregreenstudio.com

MIXED USE DEVELOPMENT
WEST HALF STREET
CITY OF WASHINGTON DC

SECTIONS

SCALE : 1/32"=1'-0" DWG : **A501**

SHEET NO :

NO.	DATE	REVISION
	12/11/15	ZONING COMMISSION PACKAGE
	02/05/16	REVISION ZONING COMMISSION PACKAGE



THE JBG COMPANIES®

4445 WILLARD AVENUE, SUITE 400
CHEVY CHASE, MARYLAND 20815
TEL 240.333.3600
www.jbg.com

ERIC COLBERT & ASSOCIATES PC

717 5TH STREET N.W.
WASHINGTON DC 20001
TEL. 202.289.6800 FAX 202.289.6810
info@eca-pc.com
www.eca-pc.com



NEW YORK

250 PARK AVENUE SOUTH
10003 NEW YORK, NY
www.oda-architecture.com

HMWhite

SITE ARCHITECTURE
LANDSCAPE URBANISM

107 GRAND STREET
6TH FLOOR
NEW YORK, NY 10013
P 212.868.9411

FUTURE GREEN STUDIO

LANDSCAPE DESIGN • URBAN ECOLOGY

18 BAY ST
BROOKLYN, NY 11215
TEL. 718.855.8995
www.futuregreenstudio.com

MIXED USE DEVELOPMENT

WEST HALF STREET

CITY OF WASHINGTON DC





SECTIONS

SCALE : 1/32"=1'-0"

DWG :

A502

SHEET NO :

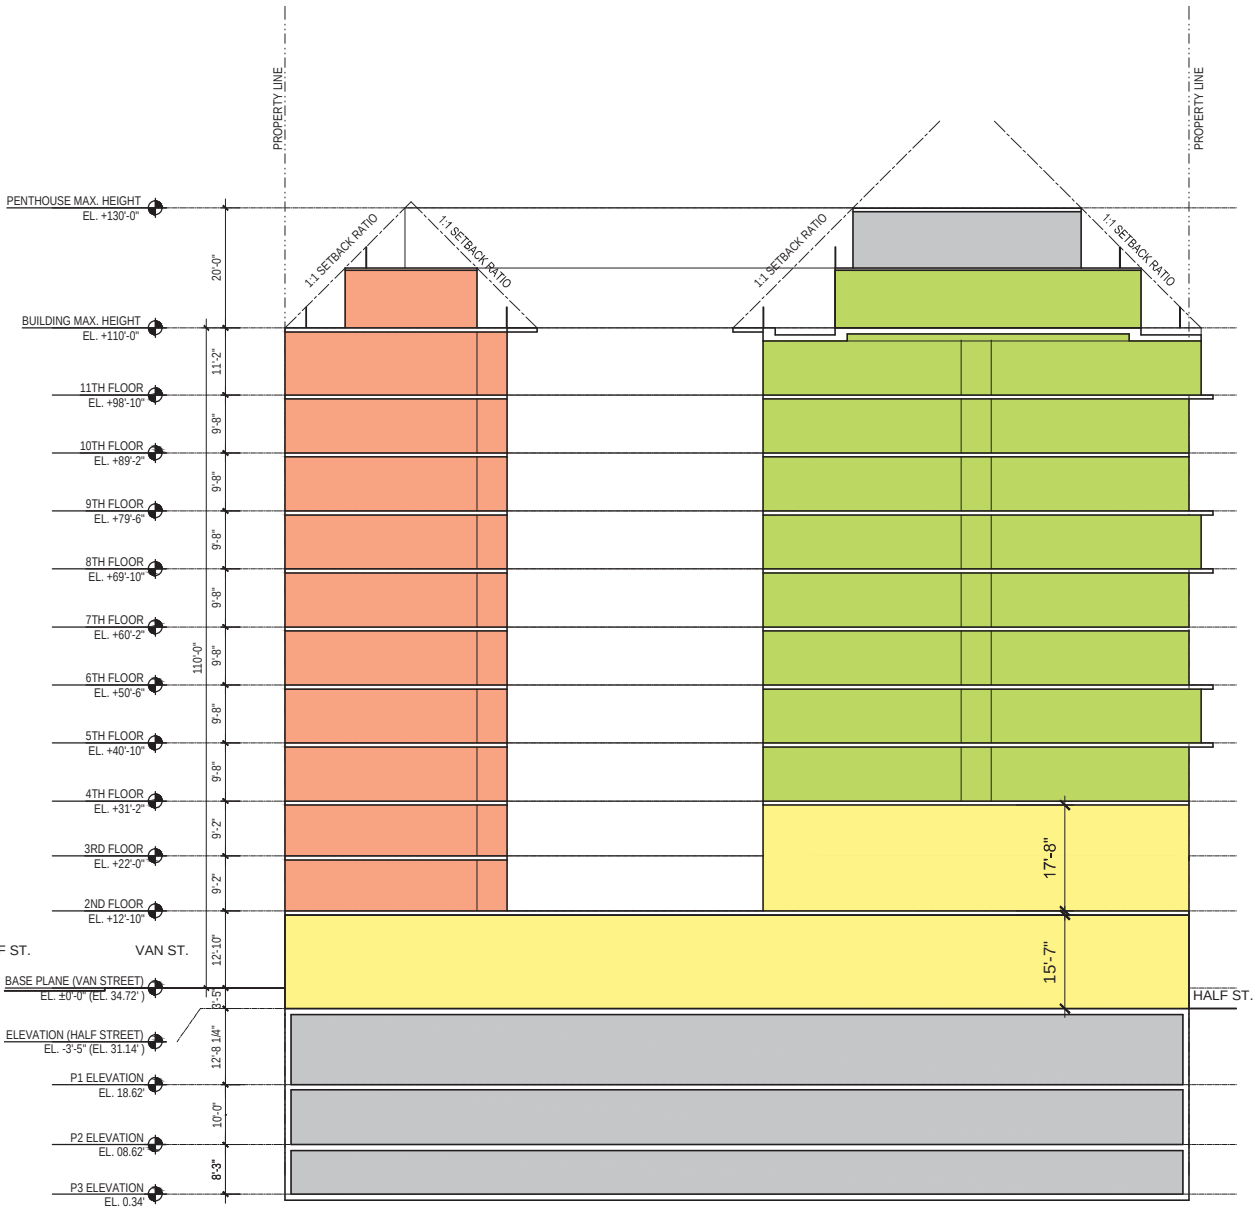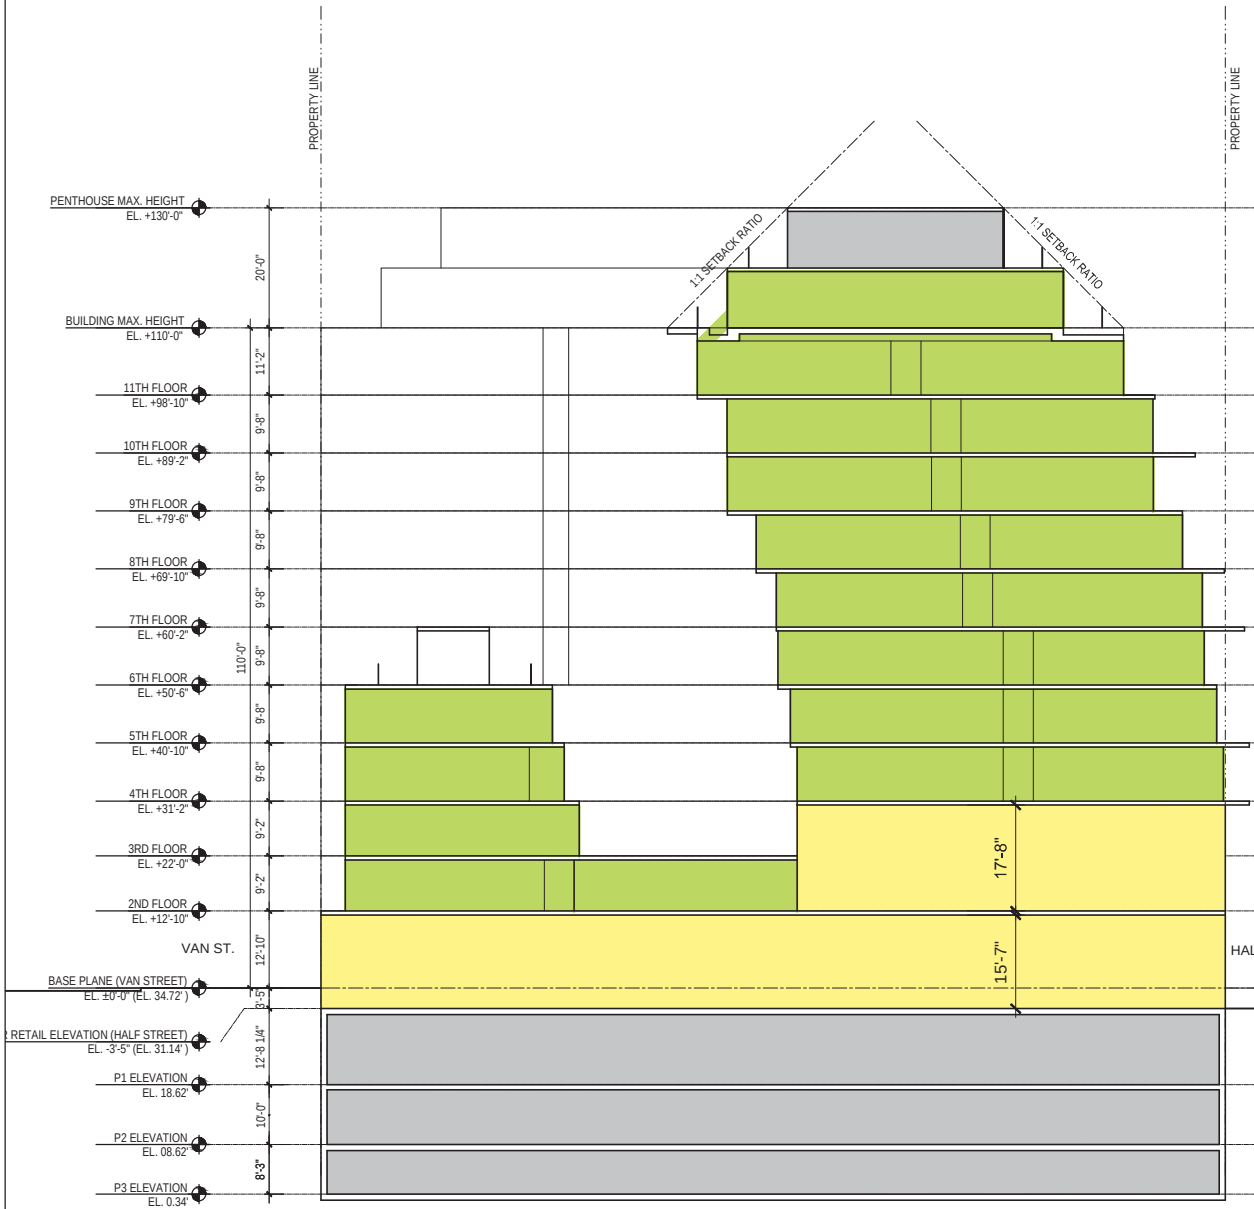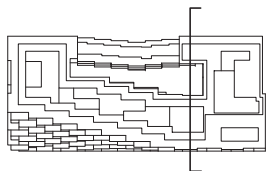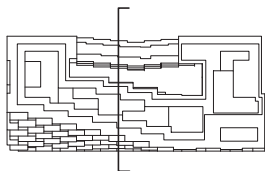

NO.	DATE	REVISION
	12/11/15	ZONING COMMISSION PACKAGE



THE JBG COMPANIES®

4445 WILLARD AVENUE, SUITE 400
CHEVY CHASE, MARYLAND 20815
TEL 240.333.3600
www.jbg.com

ERIC COLBERT & ASSOCIATES PC

717 5TH STREET N.W.
WASHINGTON DC 20001
TEL. 202.289.6800 FAX 202.289.6810
info@eca-pc.com
www.eca-pc.com



NEW YORK

250 PARK AVENUE SOUTH
10003 NEW YORK, NY
www.oda-architecture.com

HMWhite

SITE ARCHITECTURE
LANDSCAPE URBANISM

107 GRAND STREET
6TH FLOOR
NEW YORK, NY 10013
P 212 .868 .9411

MIXED USE DEVELOPMENT

WEST HALF STREET

CITY OF WASHINGTON DC


PENTHOUSE
ENLARGED SECTION

SCALE : 1/8"=1'-0"


DWG :

A503


SHEET NO :

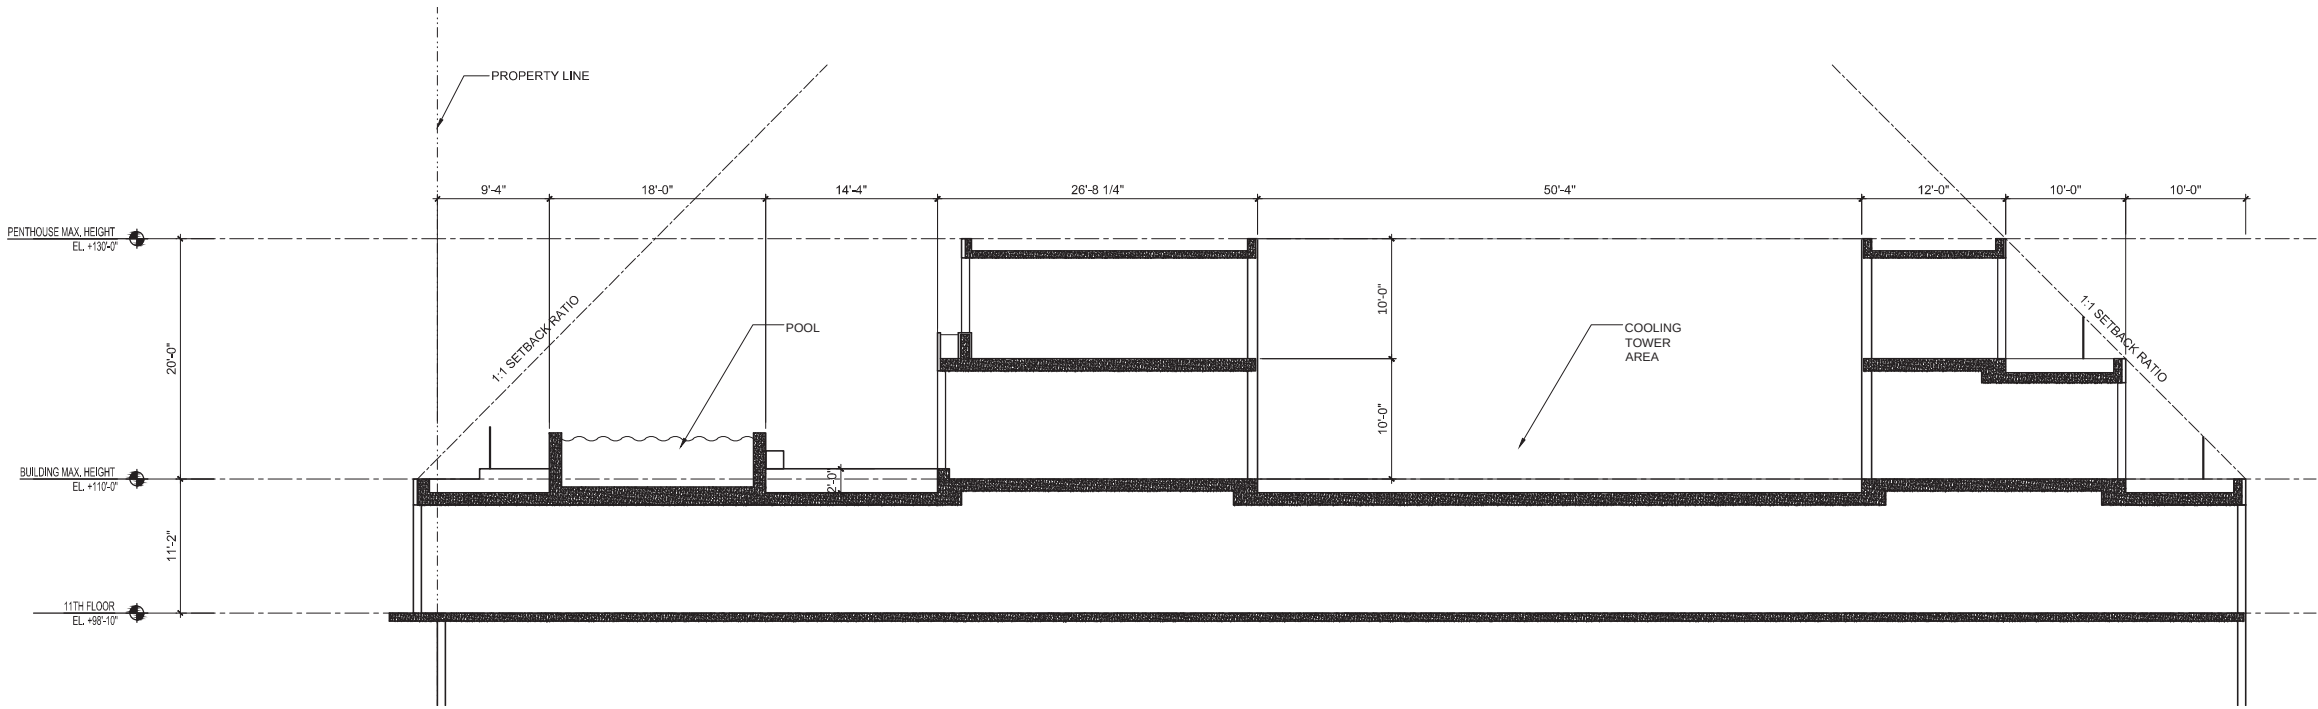

2 BUILDING SECTION
SCALE:1/16"=1'-0"

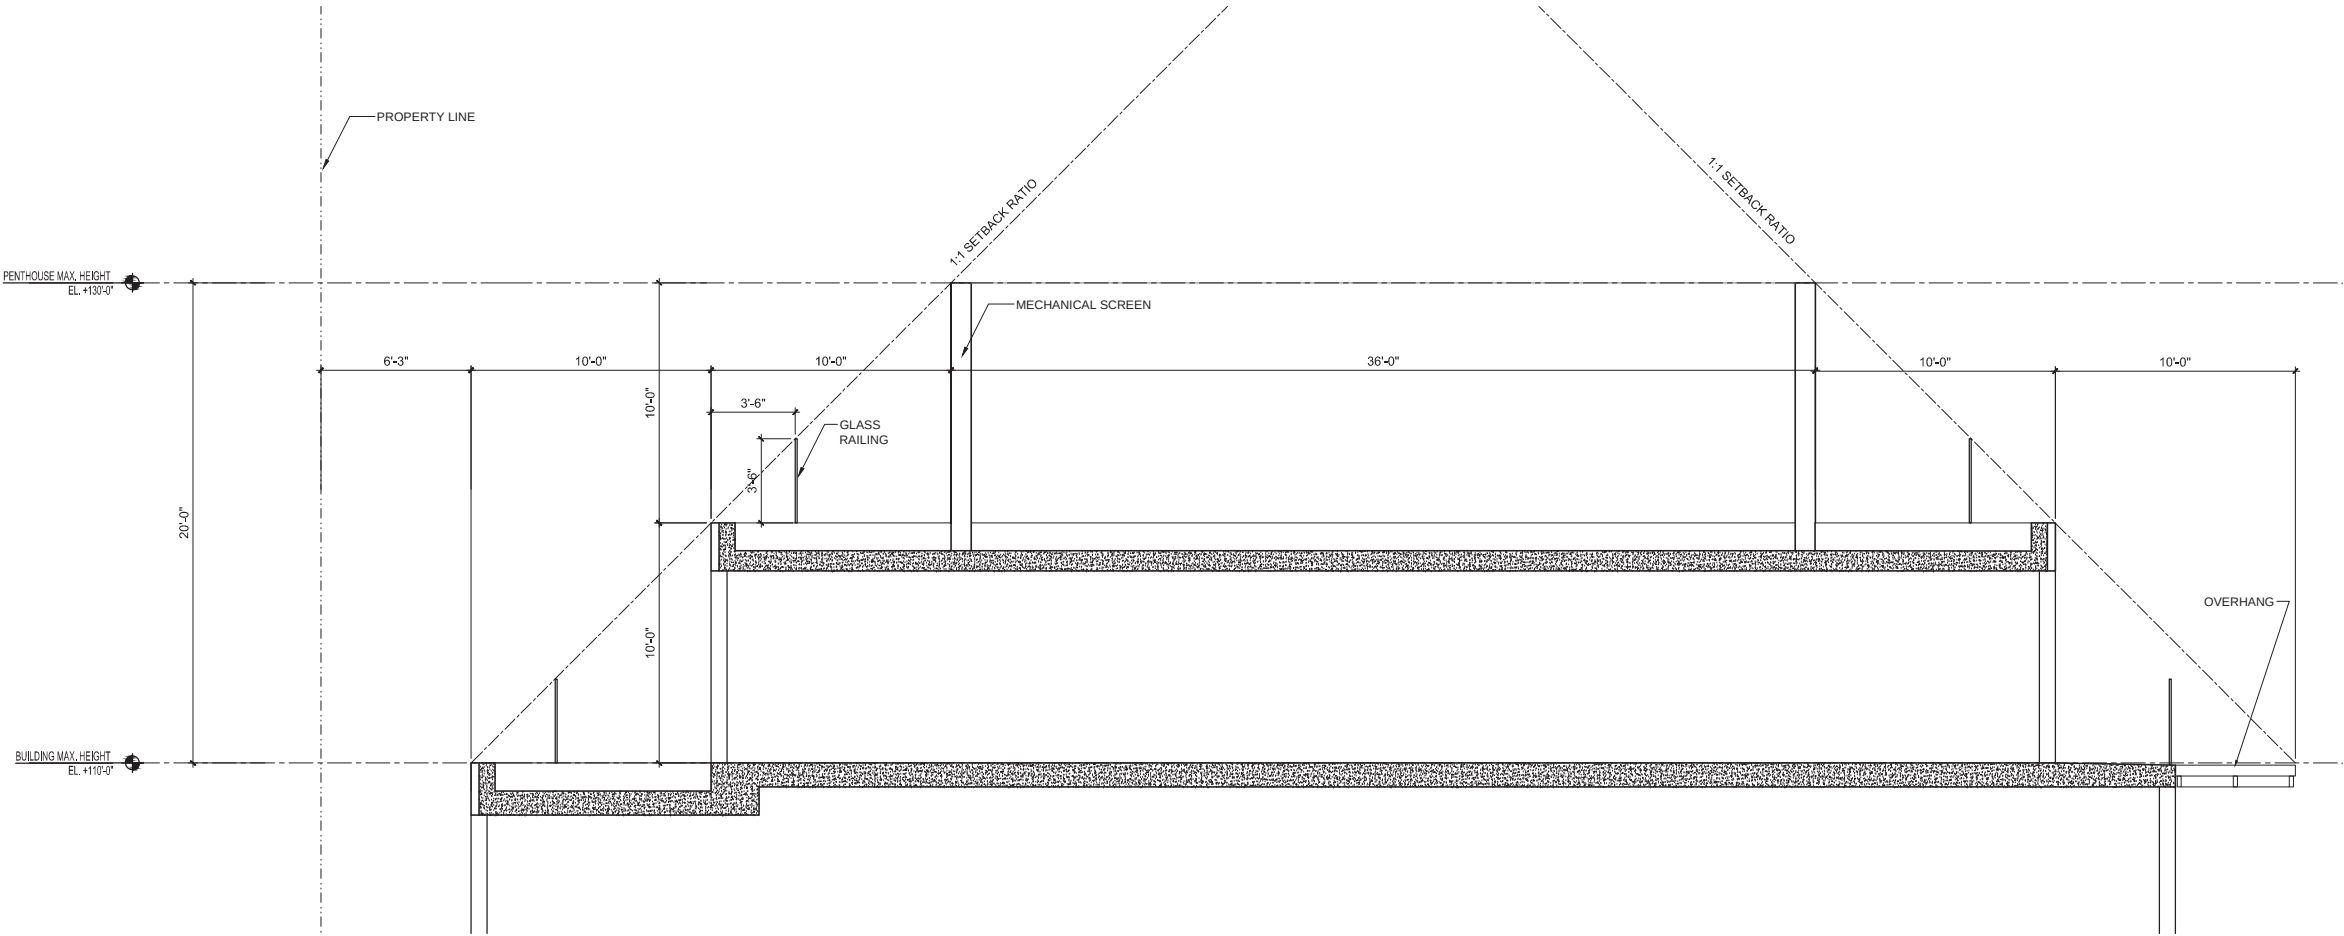

1 BUILDING SECTION
SCALE:1/8"=1'-0"

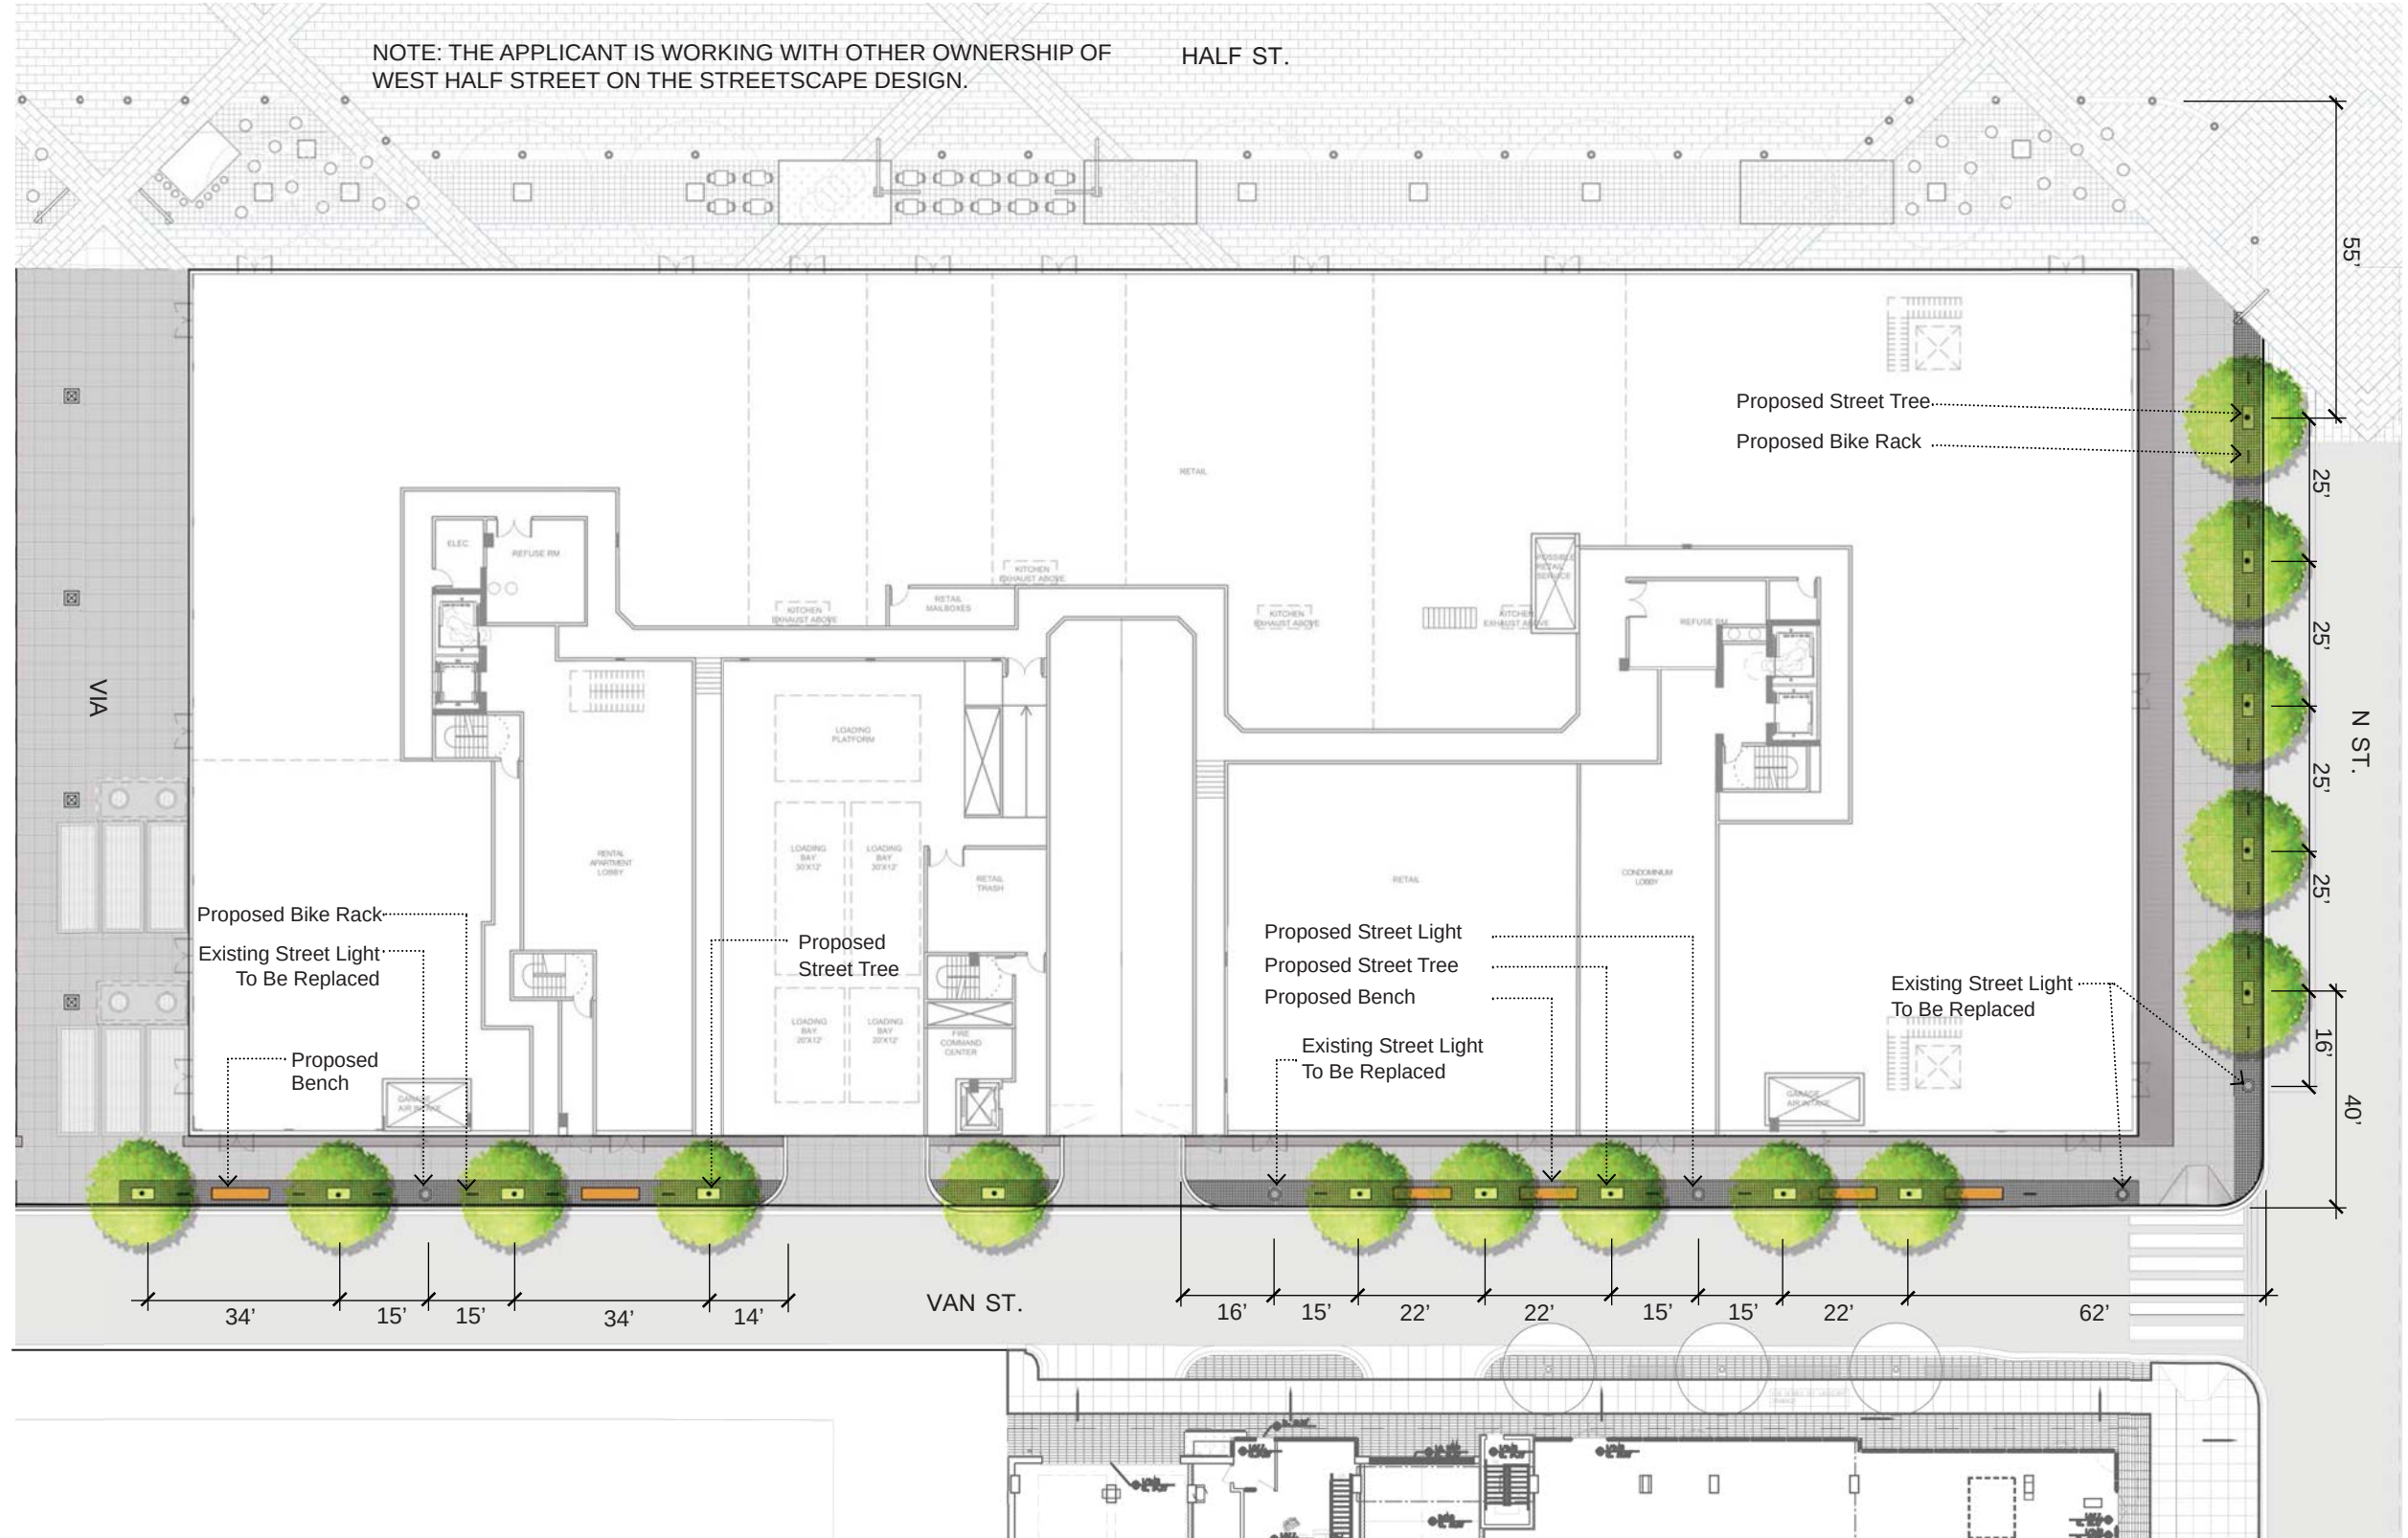

NO.	DATE	REVISION
	02/05/16	ZONING COMMISSION PACKAGE



THE JBG COMPANIES
4445 WILLARD AVENUE, SUITE 400
CHEVY CHASE, MARYLAND 20815
TEL 240.333.3600
www.jbg.com

ERIC COLBERT & ASSOCIATES PC
717 5TH STREET N.W.
WASHINGTON DC 20001
TEL. 202.289.6800 FAX 202.289.6810
info@eca-pc.com
www.eca-pc.com

ODA
NEW YORK
250 PARK AVENUE SOUTH
10003 NEW YORK, NY
www.oda-architecture.com

HMWhite
SITE ARCHITECTURE
LANDSCAPE URBANISM
107 GRAND STREET
6TH FLOOR
NEW YORK, NY 10013
P 212 .868 .9411


FUTURE GREEN STUDIO
LANDSCAPE DESIGN + URBAN ECOLOGY
18 BAY ST
BROOKLYN, NY 11215
TEL. 718.855.8995
www.futuregreenstudio.com

MIXED USE DEVELOPMENT
WEST HALF STREET

CITY OF WASHINGTON DC
**STREETSCAPE
PLAN**


SCALE : NTS DWG : **L101**
SHEET NO :

Scale: 1/32" = 1'-0" **N**

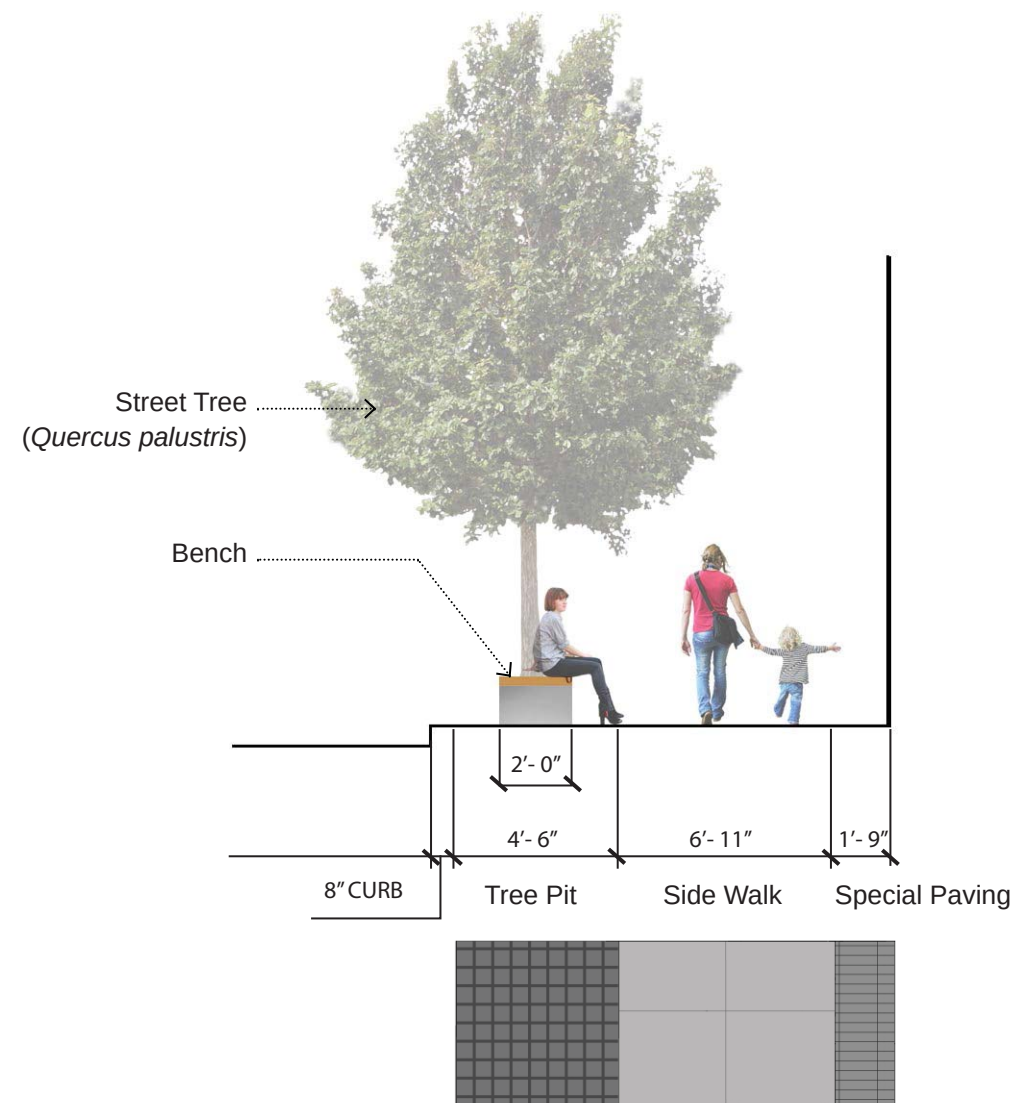

Section A-A'

Scale: 3/16" = 1'-0"

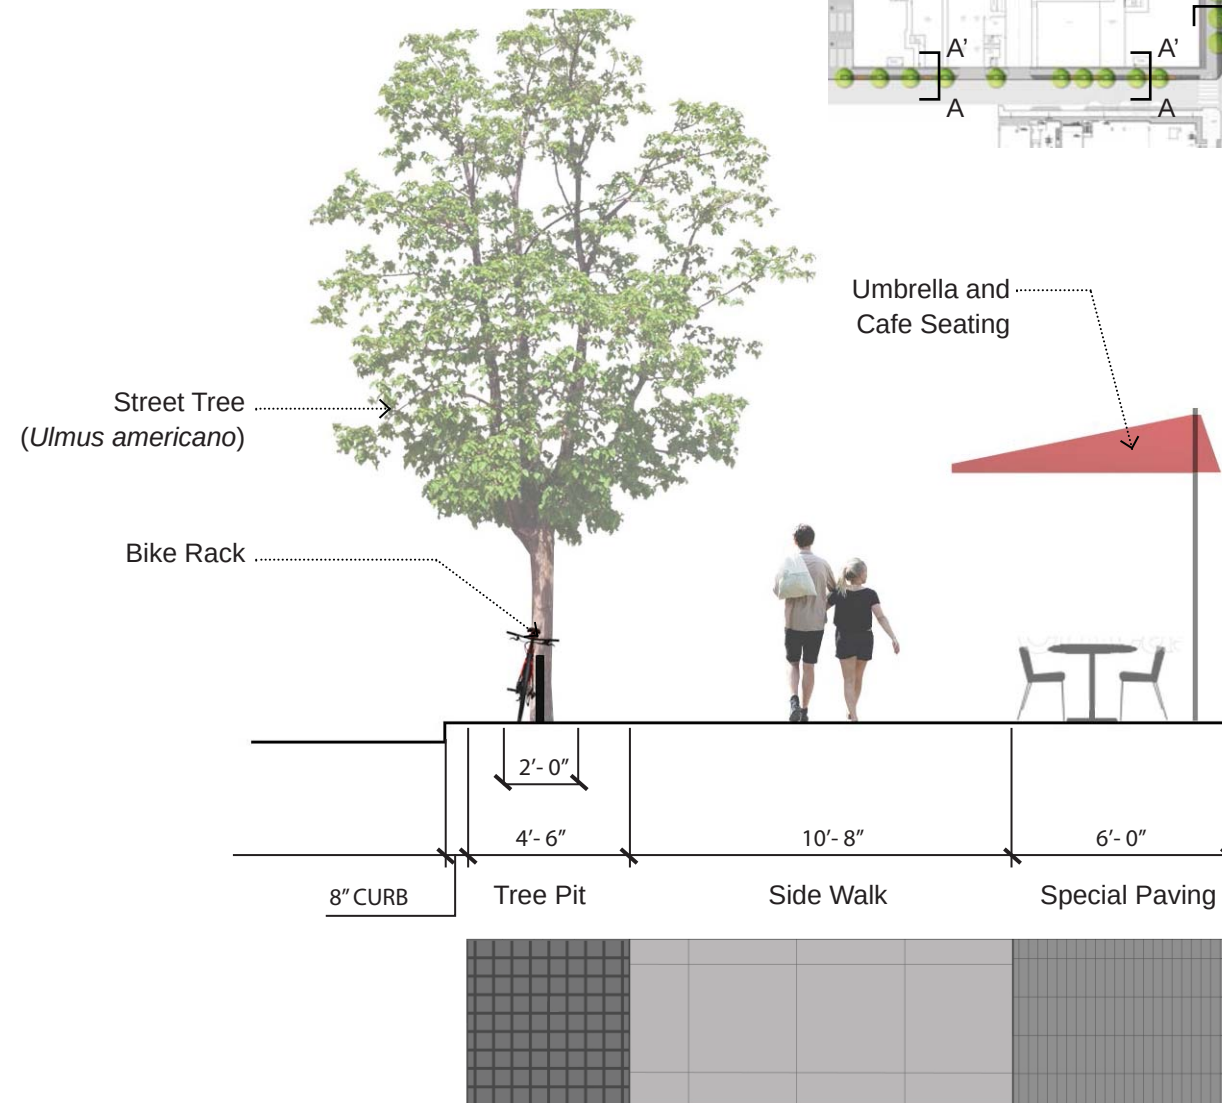

Section B-B'

Scale: 3/16" = 1'-0"




Bench




Bike Rack



6" x 6" Concrete Paver

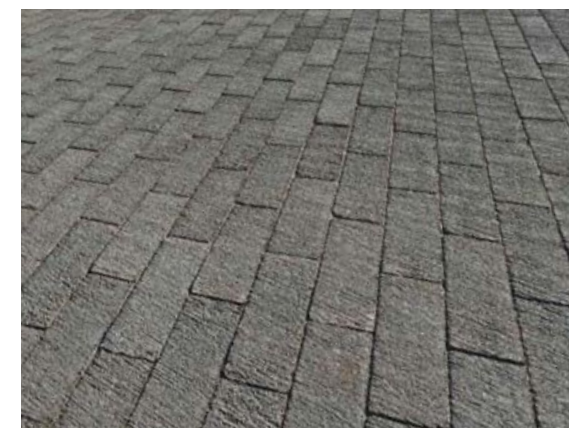

4" x 12" Concrete Paver

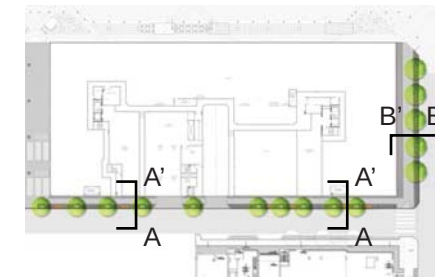

NO.	DATE	REVISION
	02/05/16	ZONING COMMISSION PACKAGE



THE JBG COMPANIES

4445 WILLARD AVENUE, SUITE 400
CHEVY CHASE, MARYLAND 20815
TEL 240.333.3600
www.jbg.com

ERIC COLBERT & ASSOCIATES PC

717 5TH STREET N.W.
WASHINGTON DC 20001
TEL. 202.289.6800 FAX 202.289.6810
info@eca-pc.com
www.eca-pc.com



NEW YORK

250 PARK AVENUE SOUTH
10003 NEW YORK, NY
www.oda-architecture.com

HMWhite

SITE ARCHITECTURE
LANDSCAPE URBANISM

107 GRAND STREET
6TH FLOOR
NEW YORK, NY 10013
P 212 .868 .9411

FUTURE GREEN STUDIO
LANDSCAPE DESIGN + URBAN ECOLOGY

18 BAY ST
BROOKLYN, NY 11215
TEL. 718.855.8995
www.futuregreenstudio.com

MIXED USE DEVELOPMENT

WEST HALF STREET

CITY OF WASHINGTON DC

**STREETSCAPE
SECTIONS**

SCALE : NTS

DWG : **L102**

SHEET NO :

N STREET PLATNING



Ulmus americana 'New Harmony'

VAN STREET PLANTING



Quercus palustris

NO.	DATE	REVISION
	02/05/16	ZONING COMMISSION PACKAGE



THE JBG COMPANIES®
4445 WILLARD AVENUE, SUITE 400
CHEVY CHASE, MARYLAND 20815
TEL 240.333.3600
www.jbg.com

ERIC COLBERT & ASSOCIATES PC
717 5TH STREET N.W.
WASHINGTON DC 20001
TEL. 202.289.6800 FAX 202.289.6810
info@eca-pc.com
www.eca-pc.com



NEW YORK
250 PARK AVENUE SOUTH
10003 NEW YORK, NY
www.oda-architecture.com

HMWhite
SITE ARCHITECTURE
LANDSCAPE URBANISM

107 GRAND STREET
6TH FLOOR
NEW YORK, NY 10013
P 212 .868 .9411

FUTURE GREEN STUDIO
LANDSCAPE DESIGN + URBAN ECOLOGY
18 BAY ST
BROOKLYN, NY 11215
TEL. 718.855.8995
www.futuregreenstudio.com

MIXED USE DEVELOPMENT

WEST HALF STREET

CITY OF WASHINGTON DC

**STREETSCAPE
PLANTING**

SCALE : NTS DWG : **L103**

SHEET NO :