


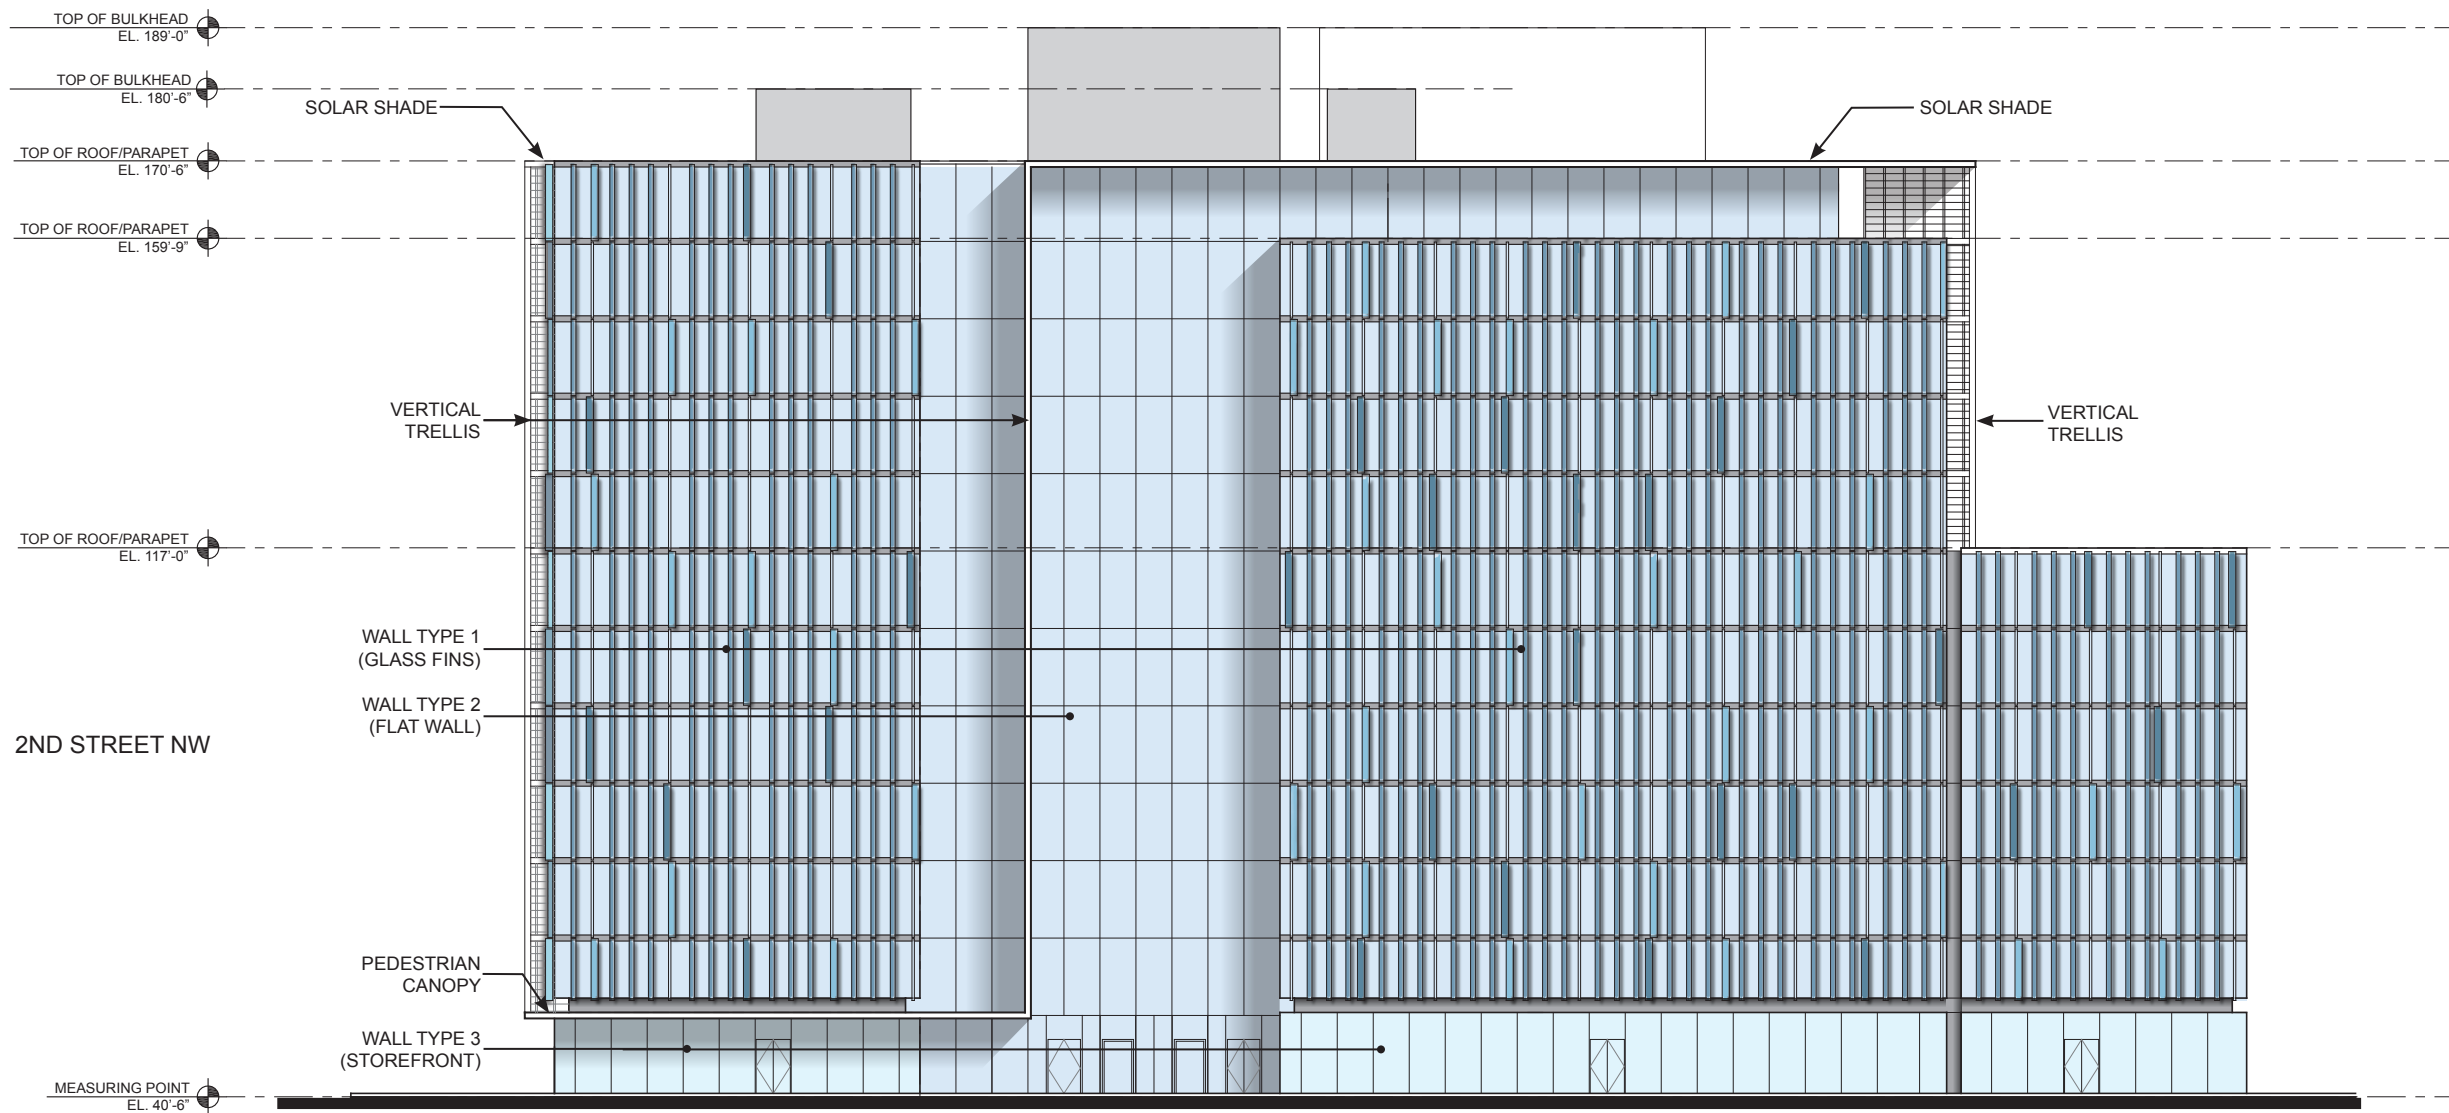

NOTE:


Building heights for the South Block are taken from the measuring point of 40.50'.
Refer to sheet 1.3 Detailed Site Circulation Plan for measuring point location.

Capitol Crossing

Second Stage PUD Application - Prehearing Submission August 31, 2012


Elevation - F Street / North Elevation

ZONING COMMISSION
District of Columbia
CASE NO.08-34A
EXHIBIT NO.16A4

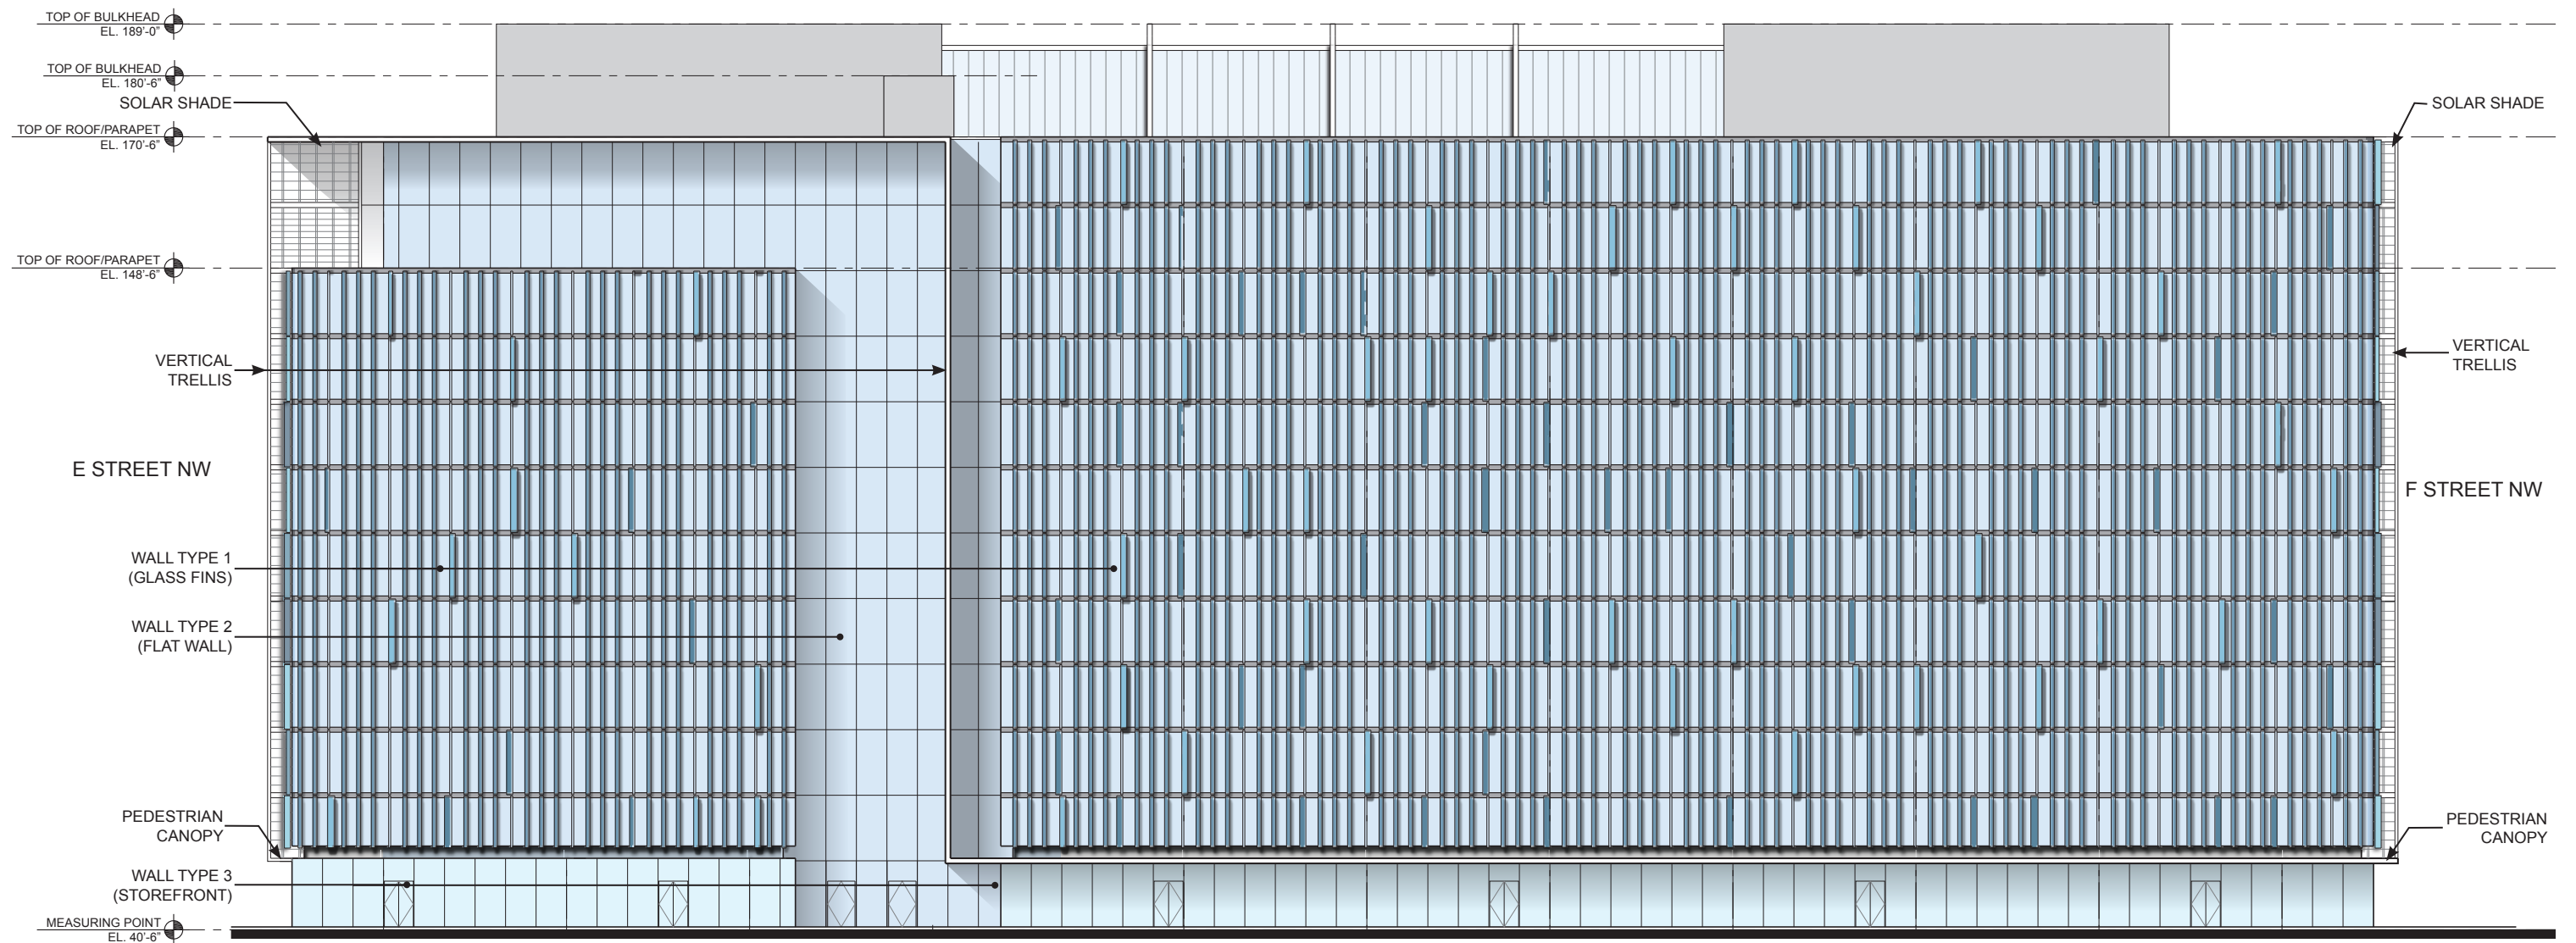


NOTE:

Building heights for the South Block are taken from the measuring point of 40.50'.
Refer to sheet 1.3 Detailed Site Circulation Plan for measuring point location.

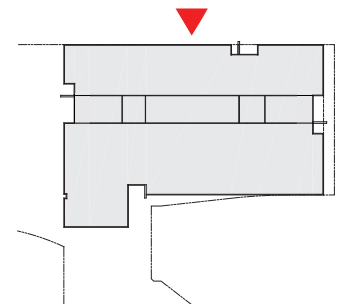

Elevation - 2nd Street / East Elevation

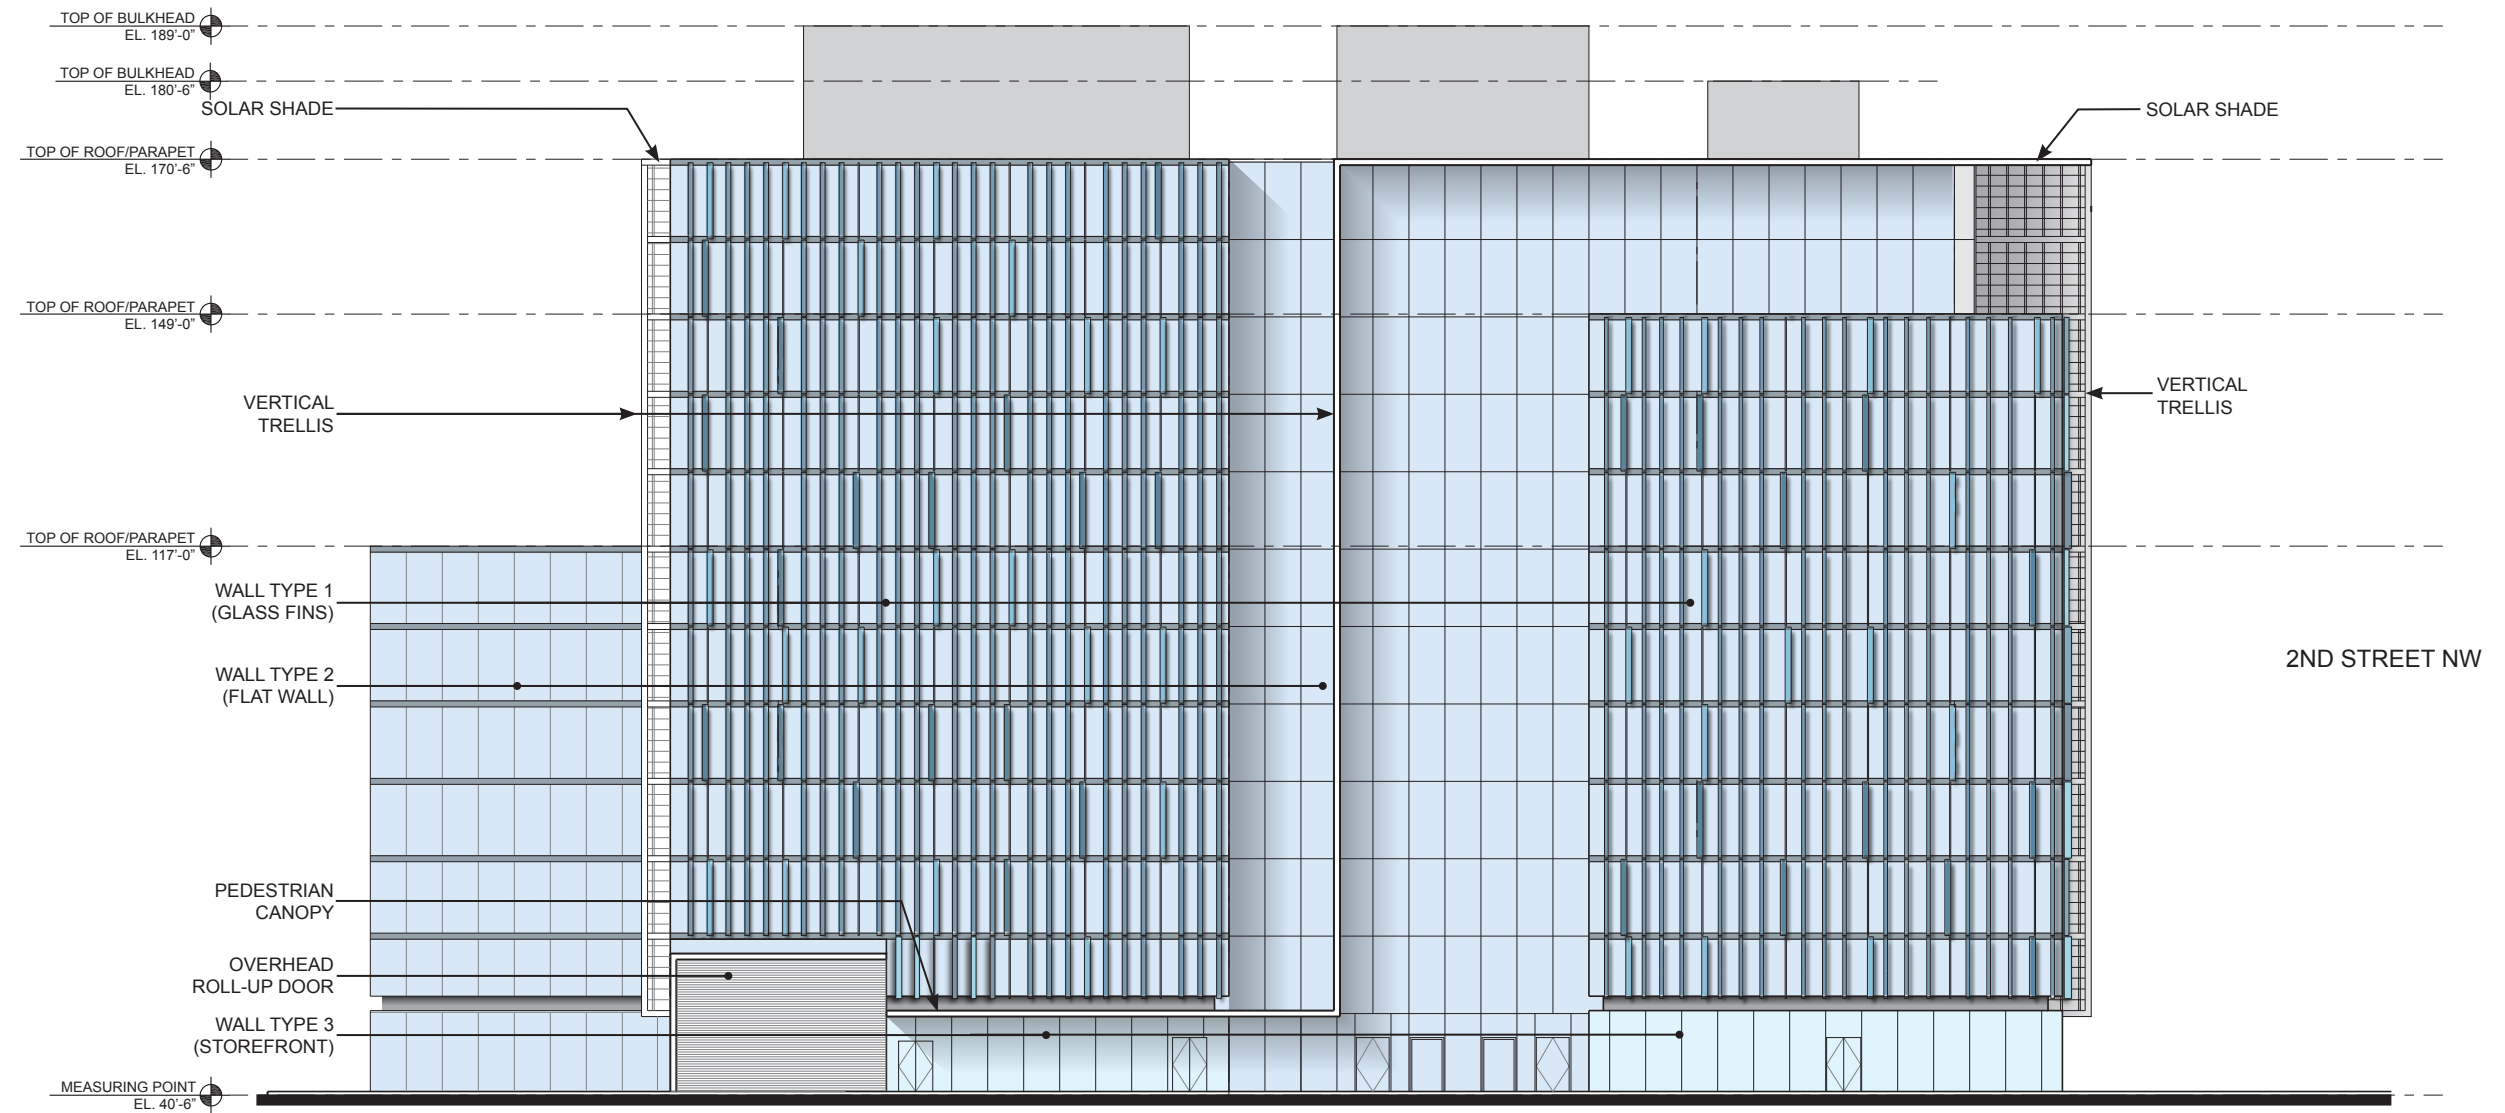


NOTE:
 Building heights for the South Block are taken from the measuring point of 40.50'.
 Refer to sheet 1.3 Detailed Site Circulation Plan for measuring point location.

Capitol Crossing

Elevation - E Street / South Elevation

Second Stage PUD Application - Prehearing Submission August 31, 2012

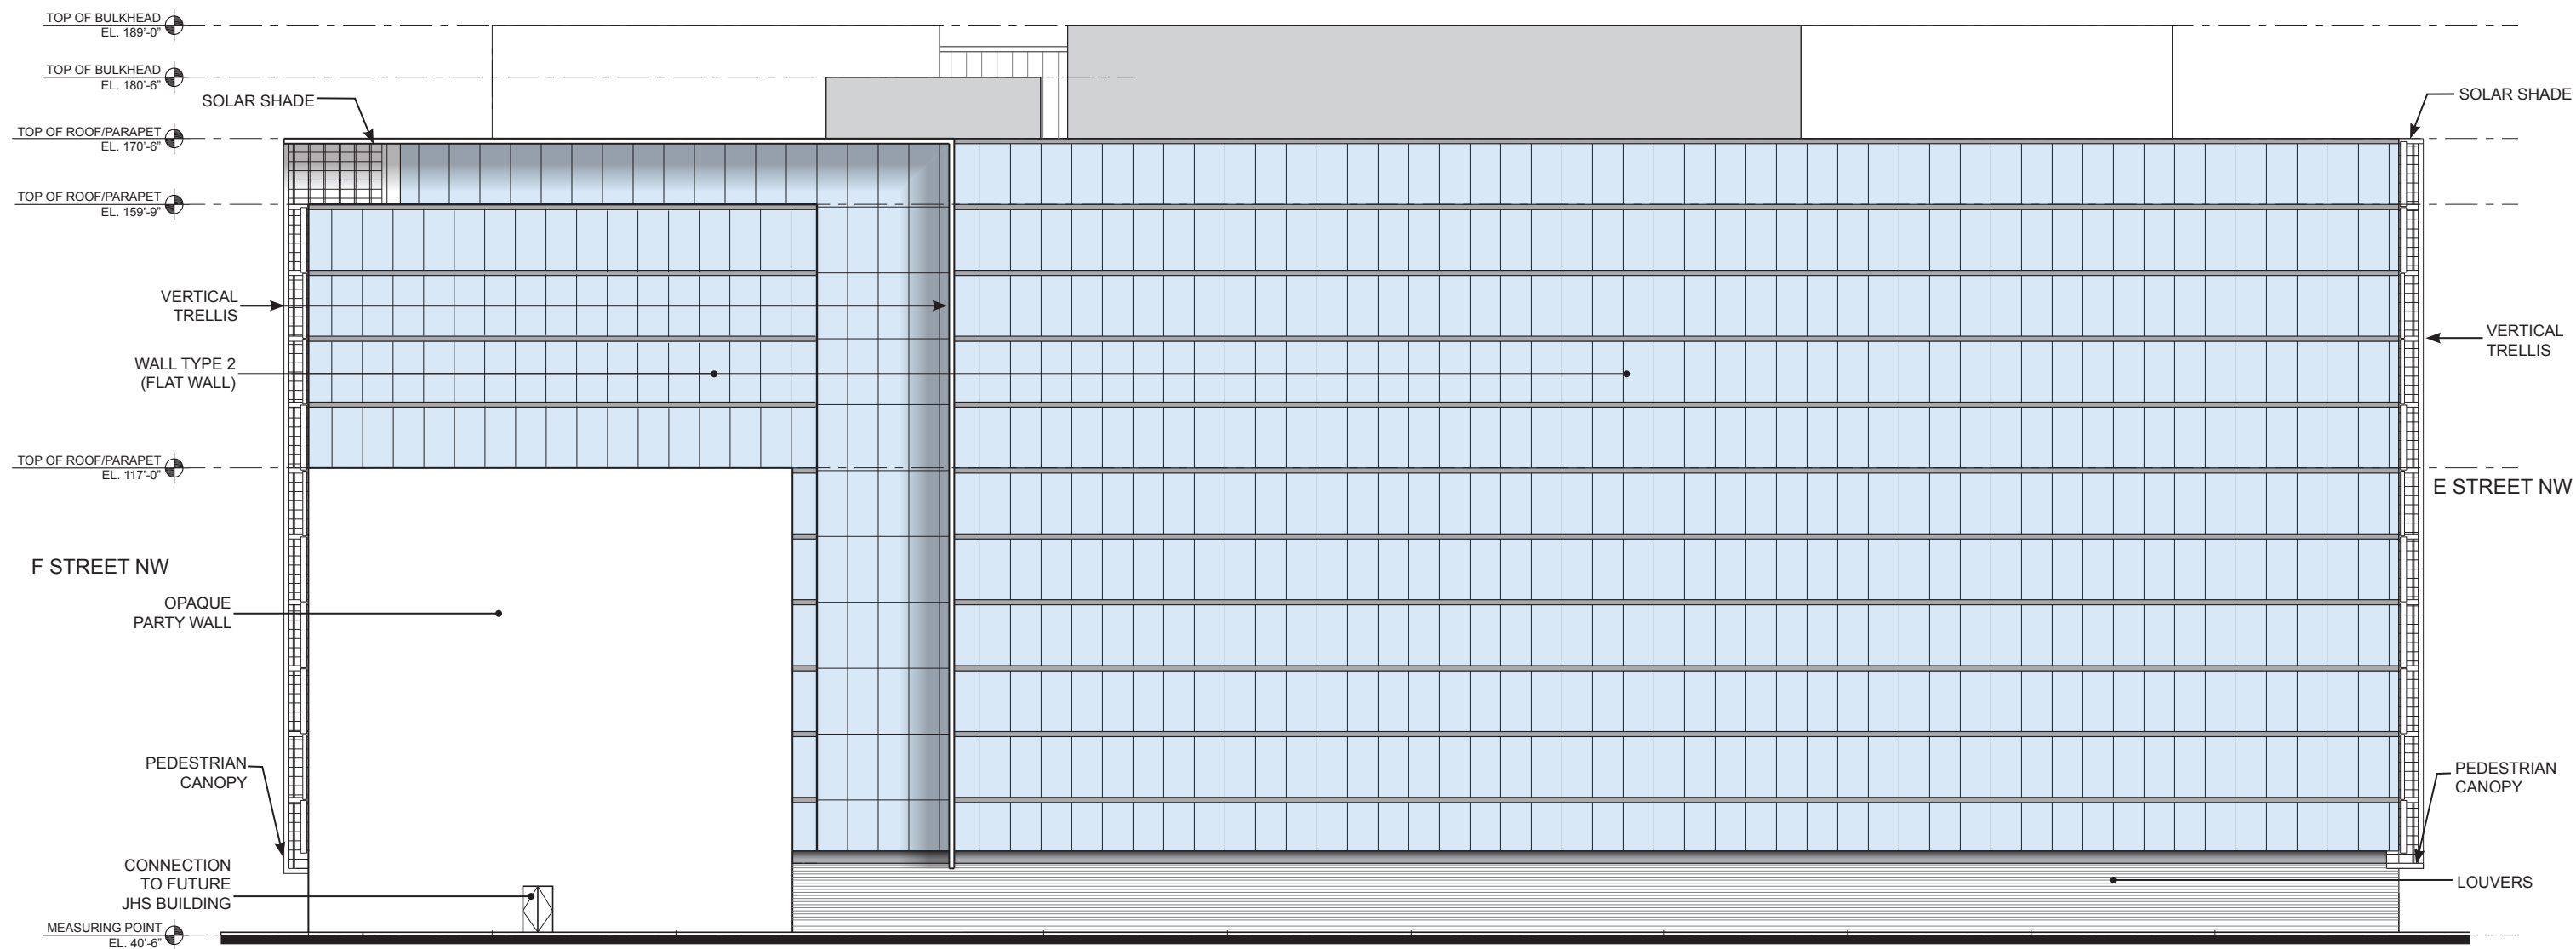

NOTE:
 Building heights for the South Block are taken from the measuring point of 40.50'.
 Refer to sheet 1.3 Detailed Site Circulation Plan for measuring point location.

Elevation - West Elevation