




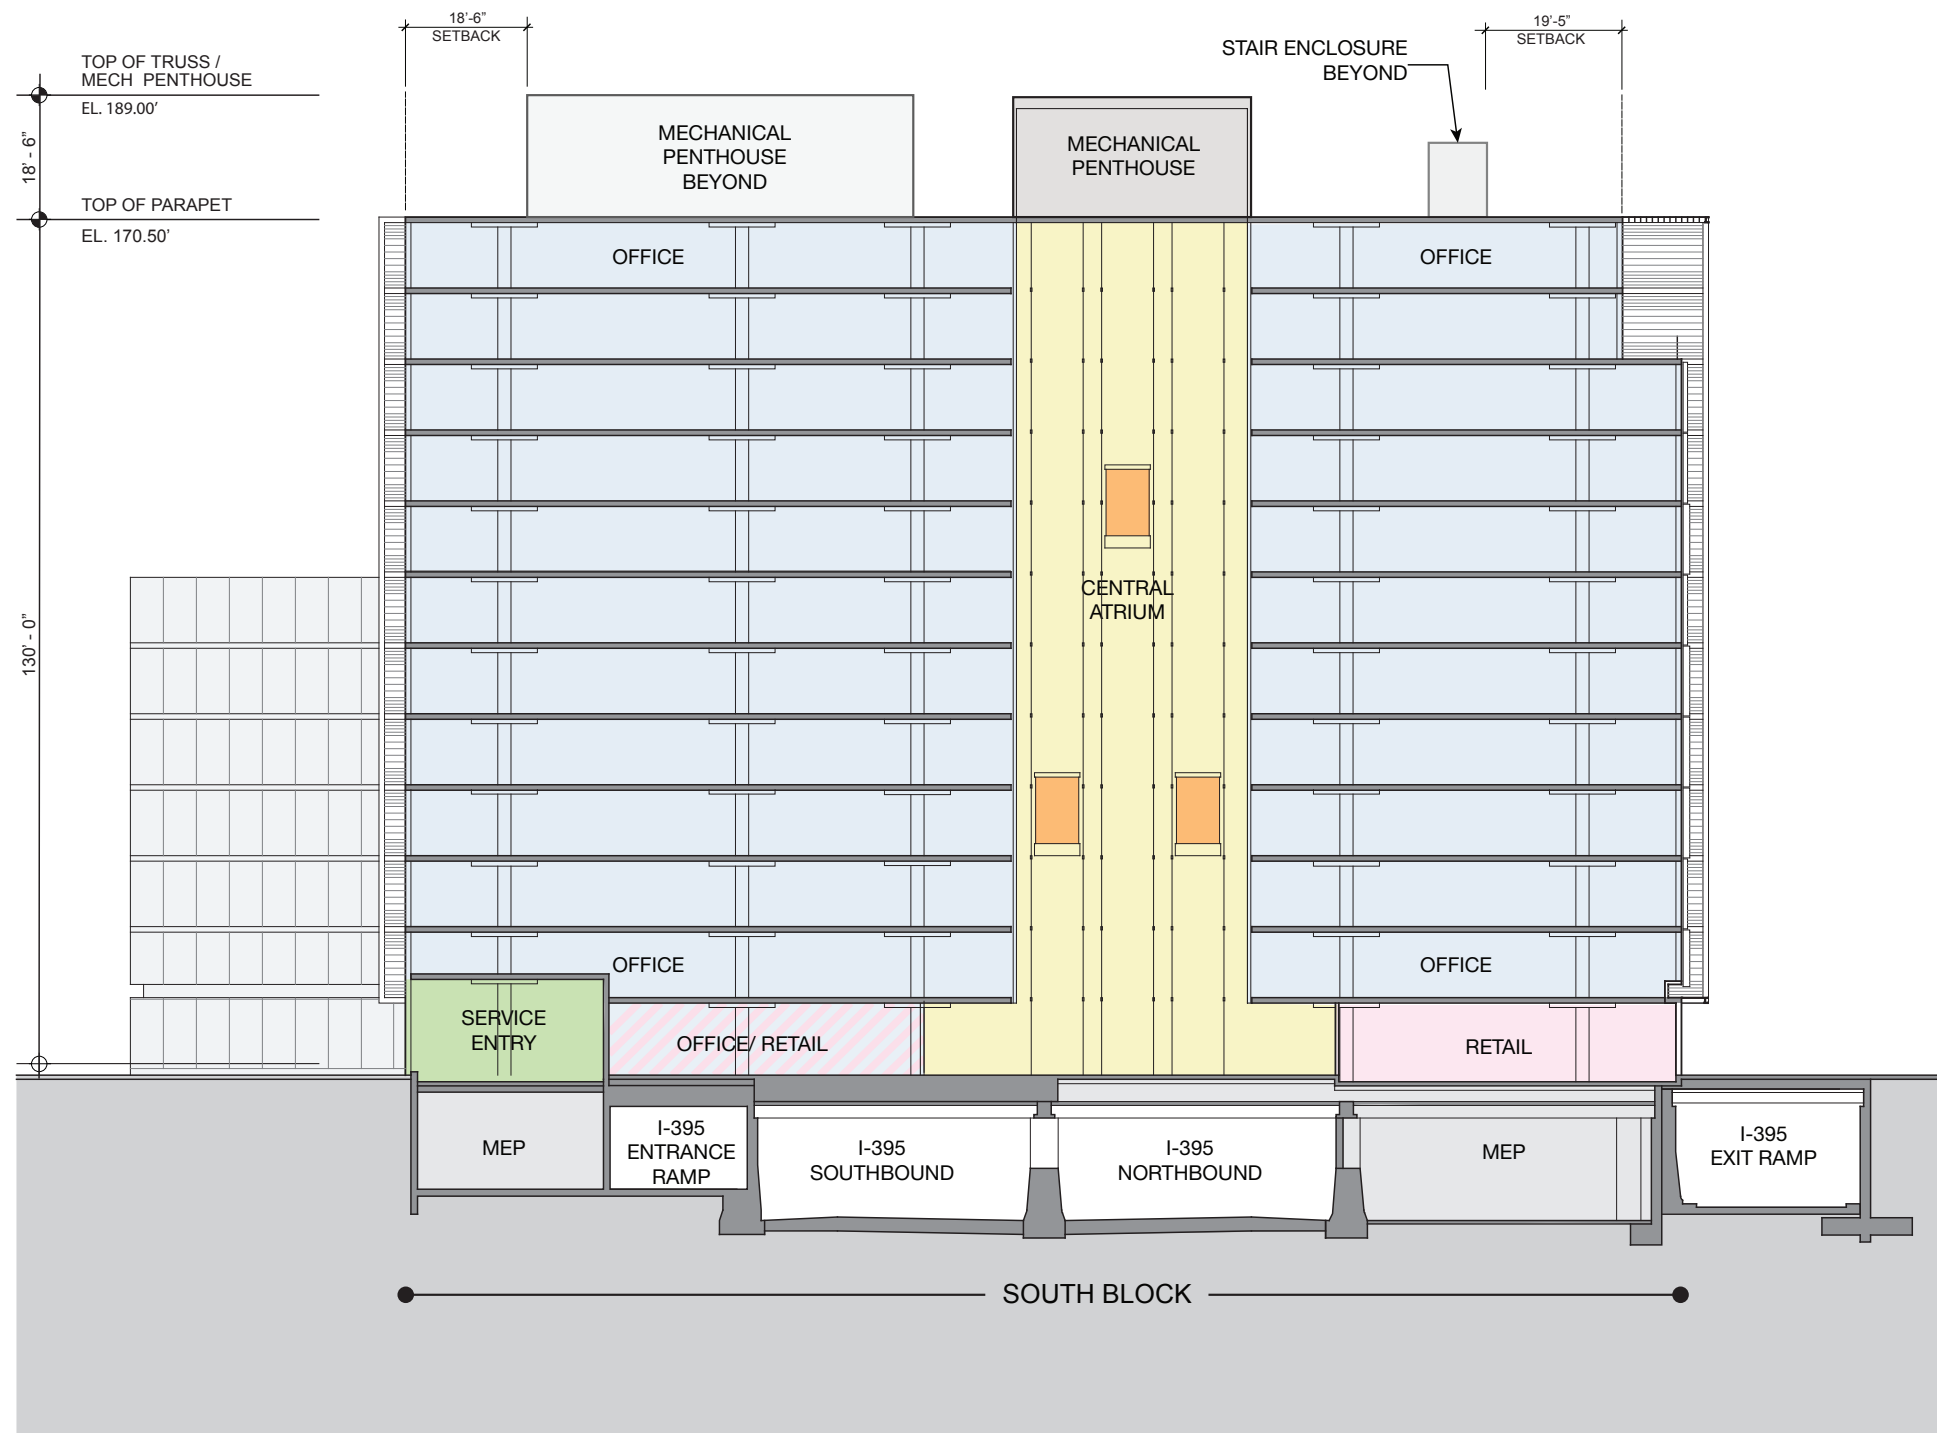

NOTE:


Building heights for the South Block are taken from the measuring point of 40.50'.
Refer to sheet 1.3 Detailed Site Circulation Plan for measuring point location.

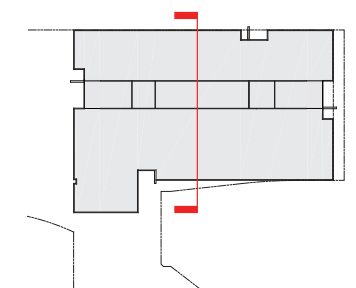

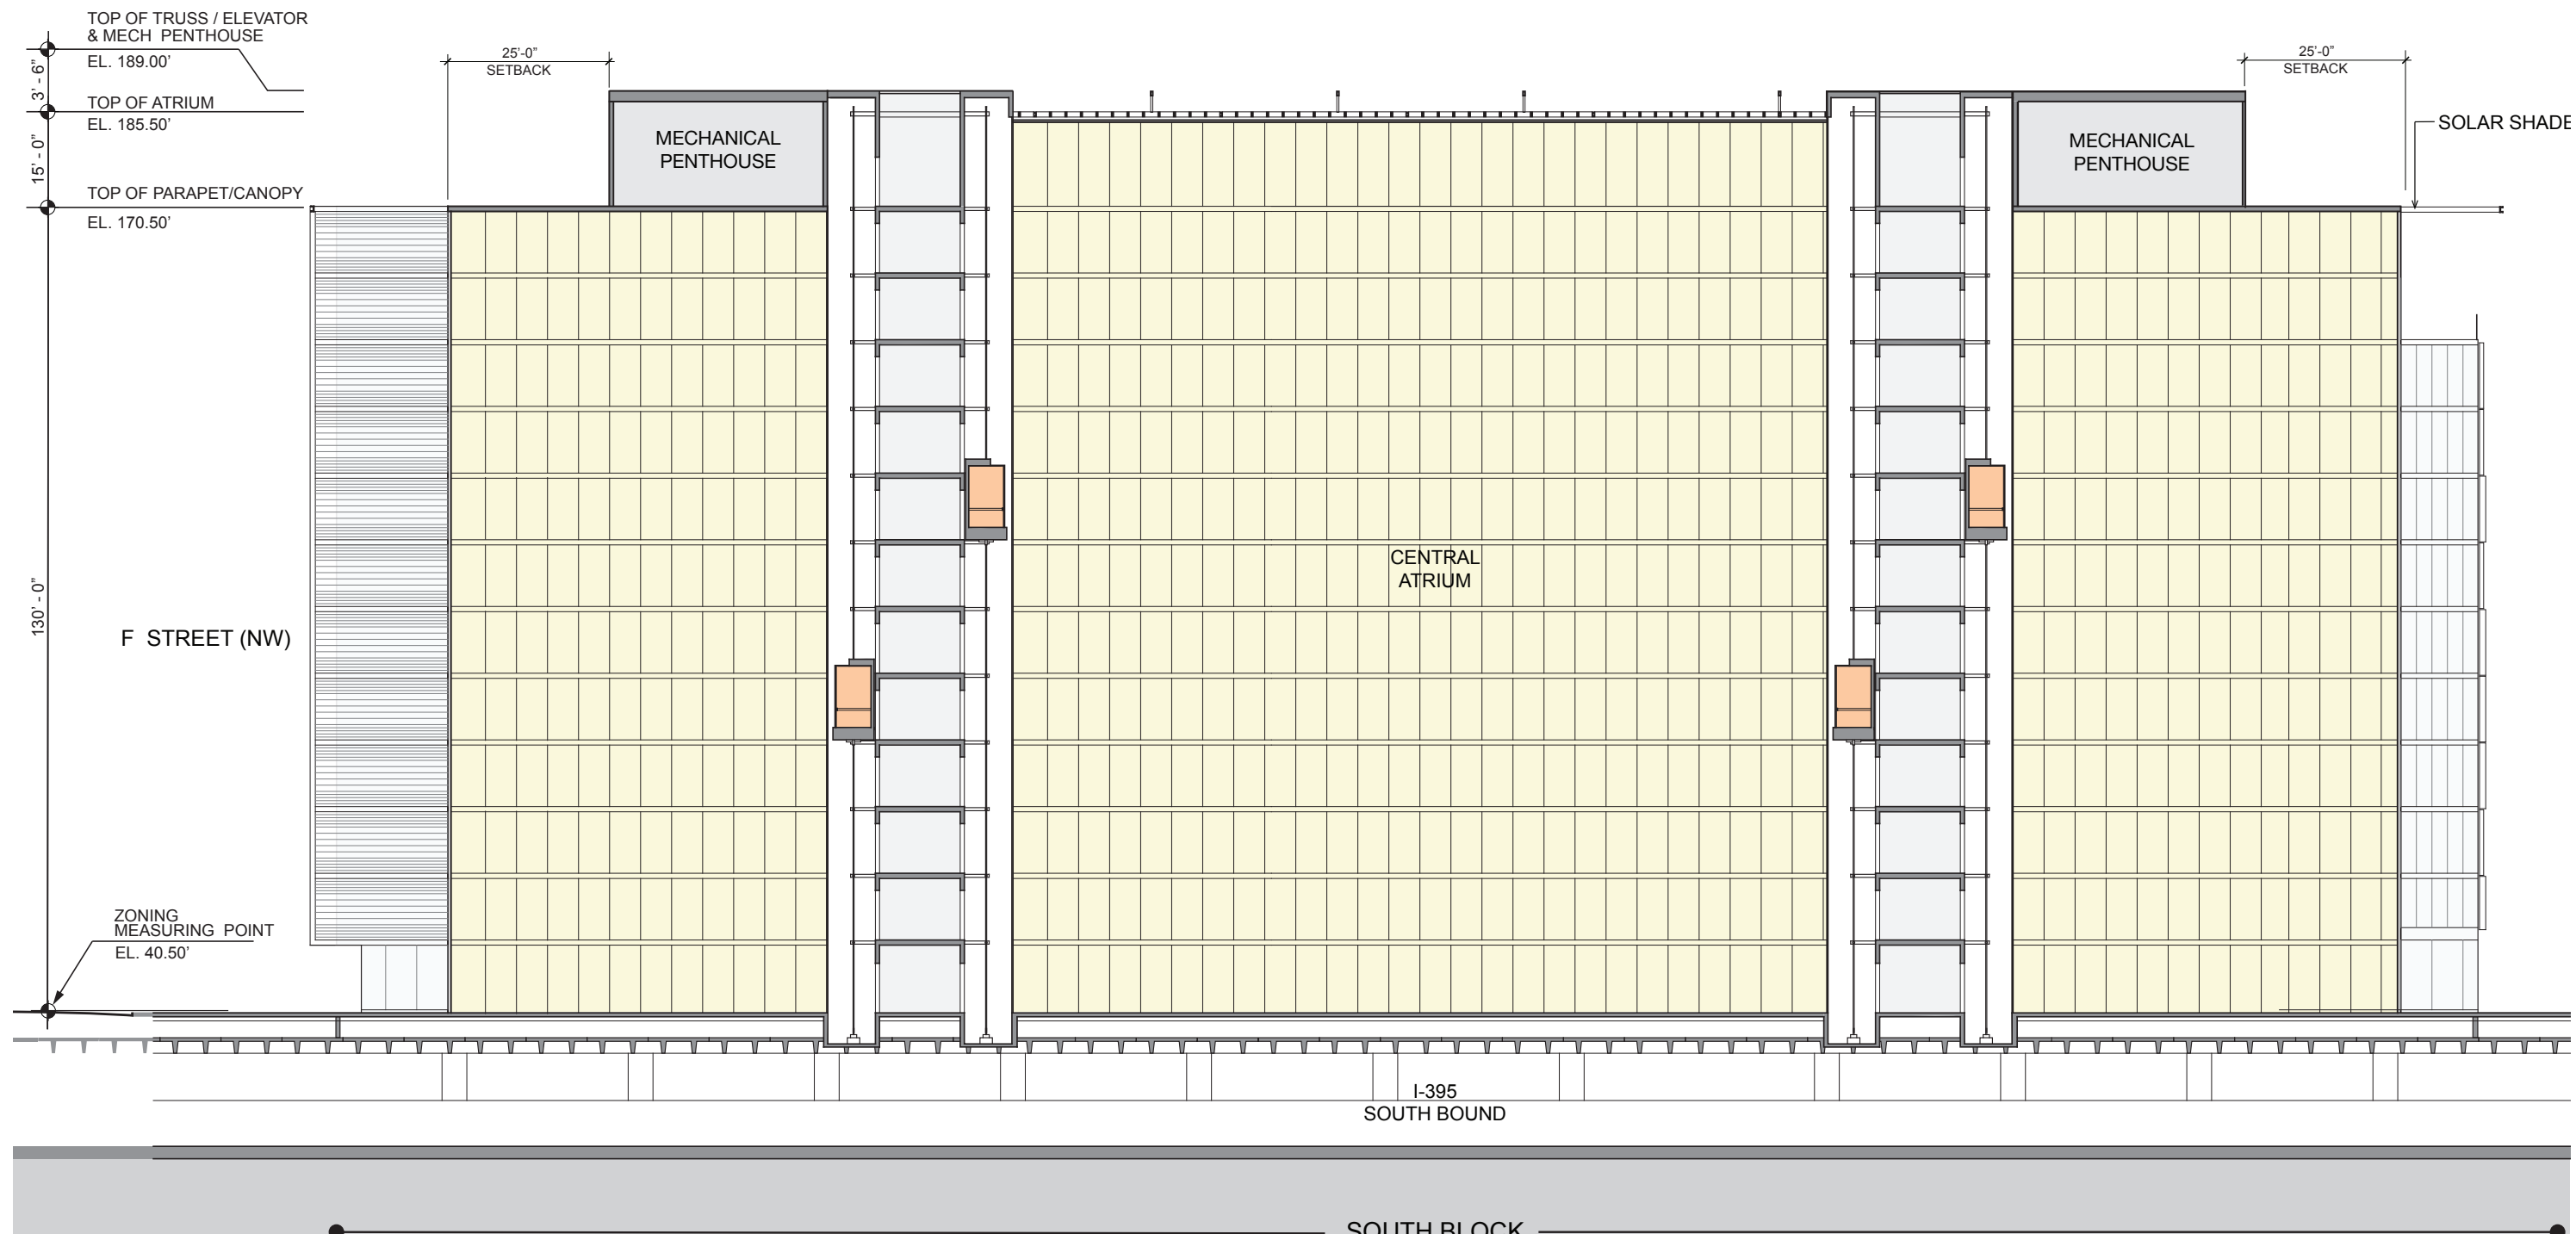

NOTE:


Building heights for the South Block are taken from the measuring point of 40.50'.
Refer to sheet 1.3 Detailed Site Circulation Plan for measuring point location.

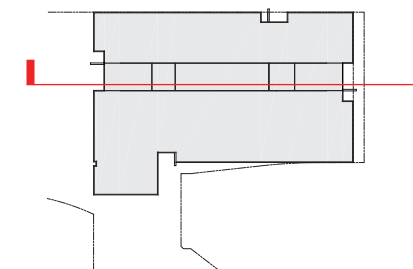


Longitudinal Section - South Block

KPF


PROPERTY
GROUP
PARTNERS

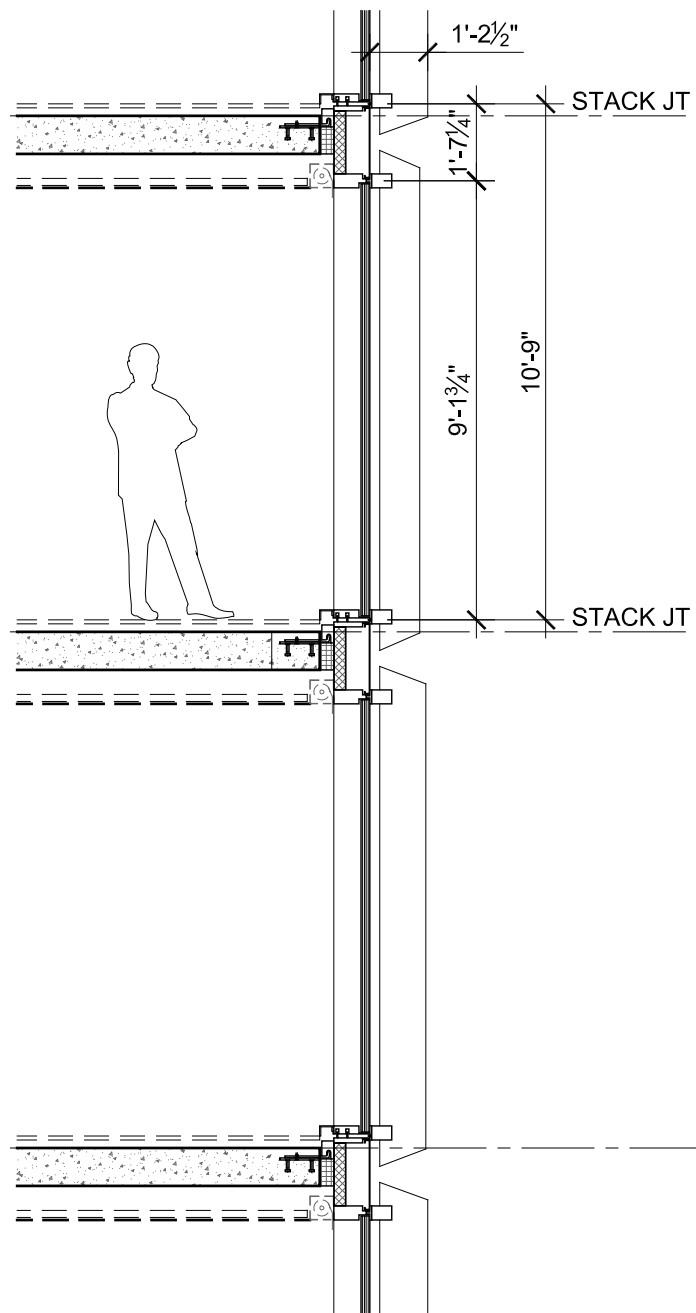

③ SECTION - VERTICAL

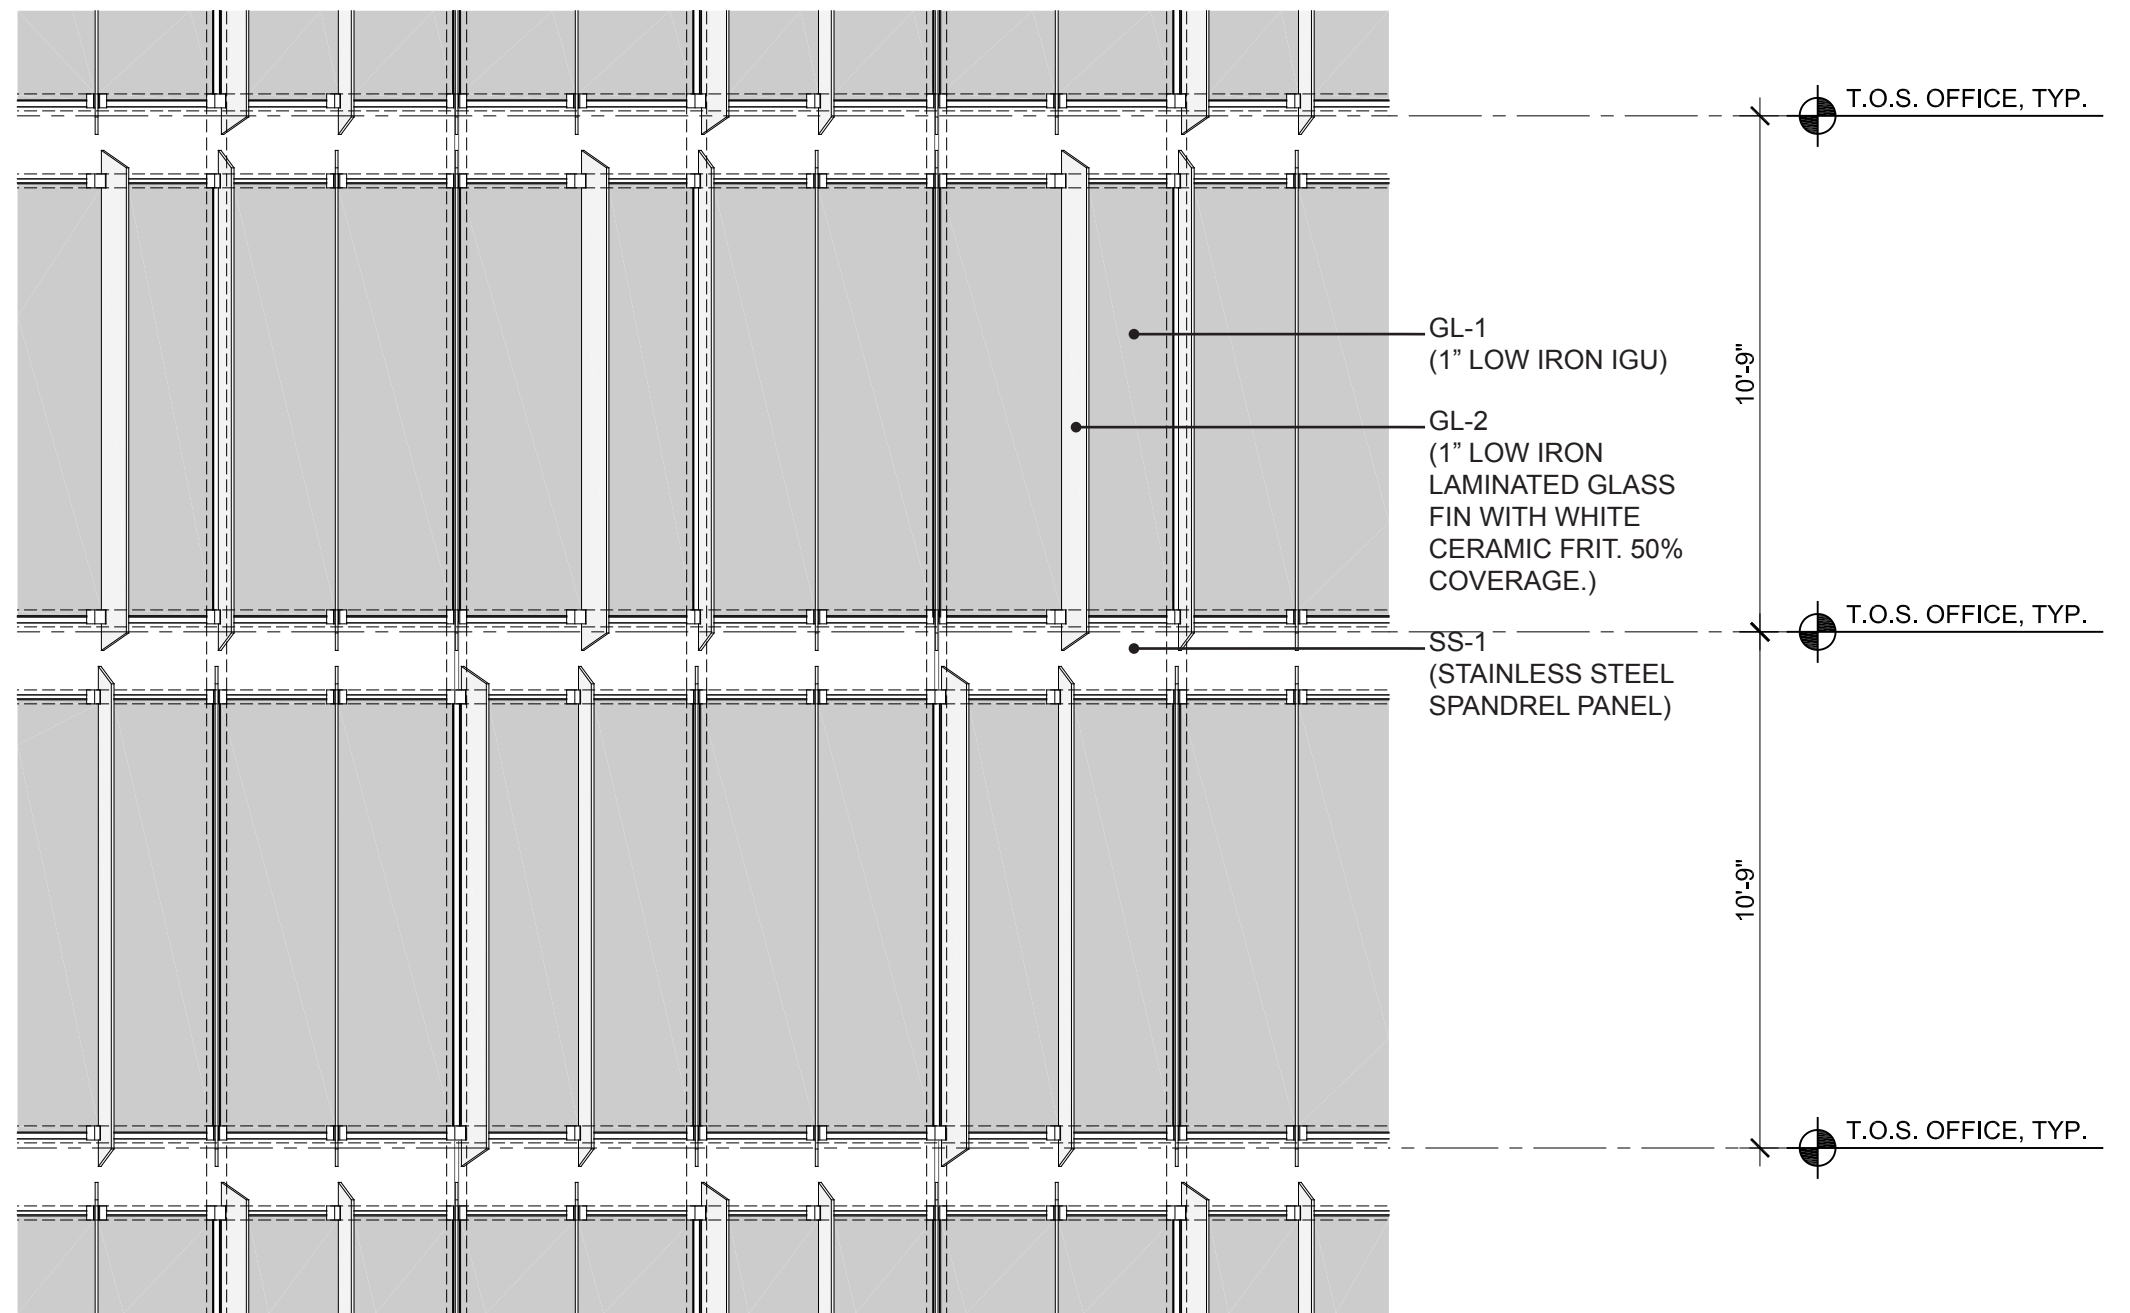

② ELEVATION

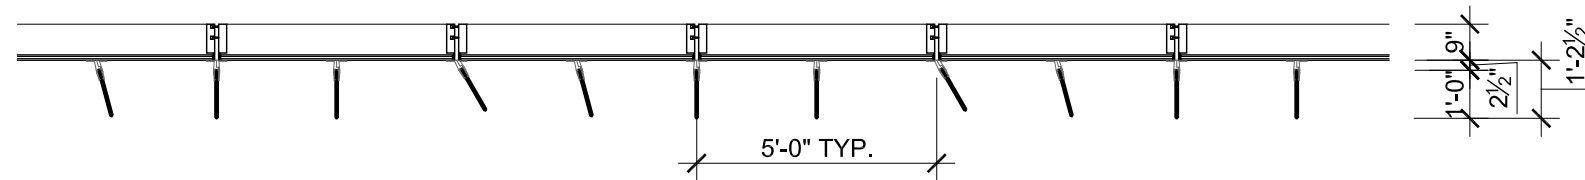


① PLAN


Capitol Crossing

Exterior Wall Type 1 (Projecting Glass Fins)


Second Stage PUD Application - Prehearing Submission August 31, 2012

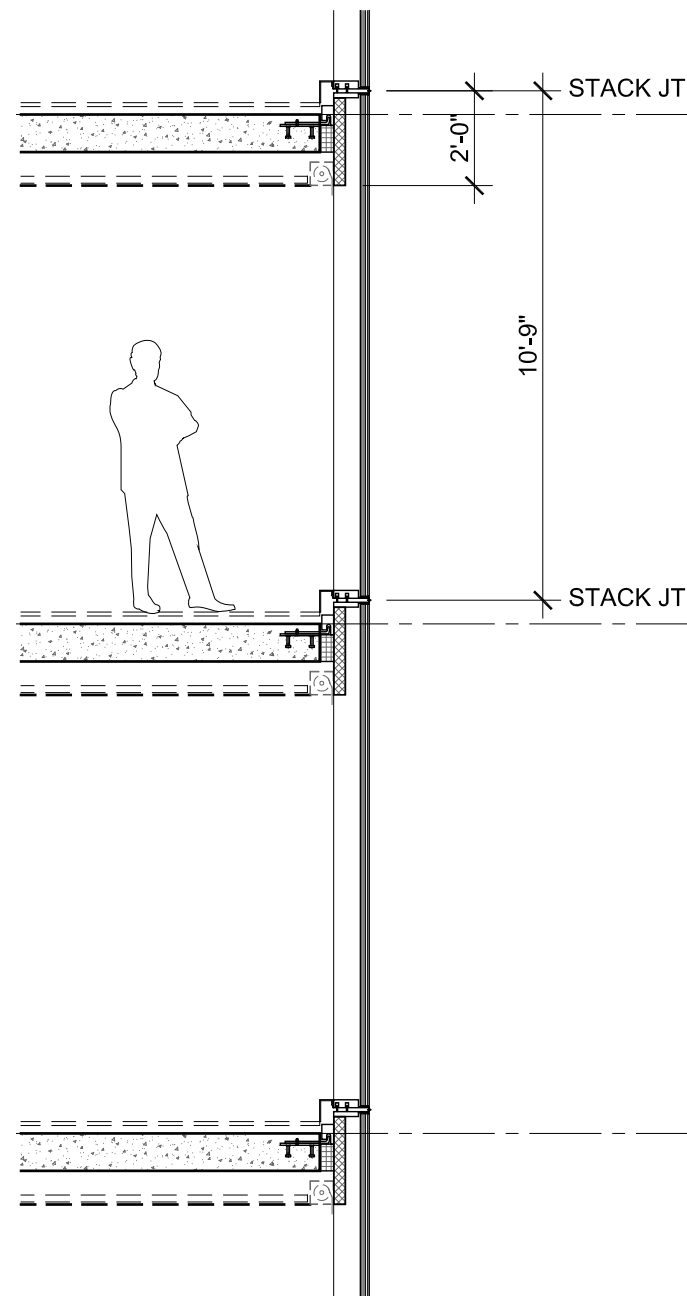

③ SECTION - VERTICAL

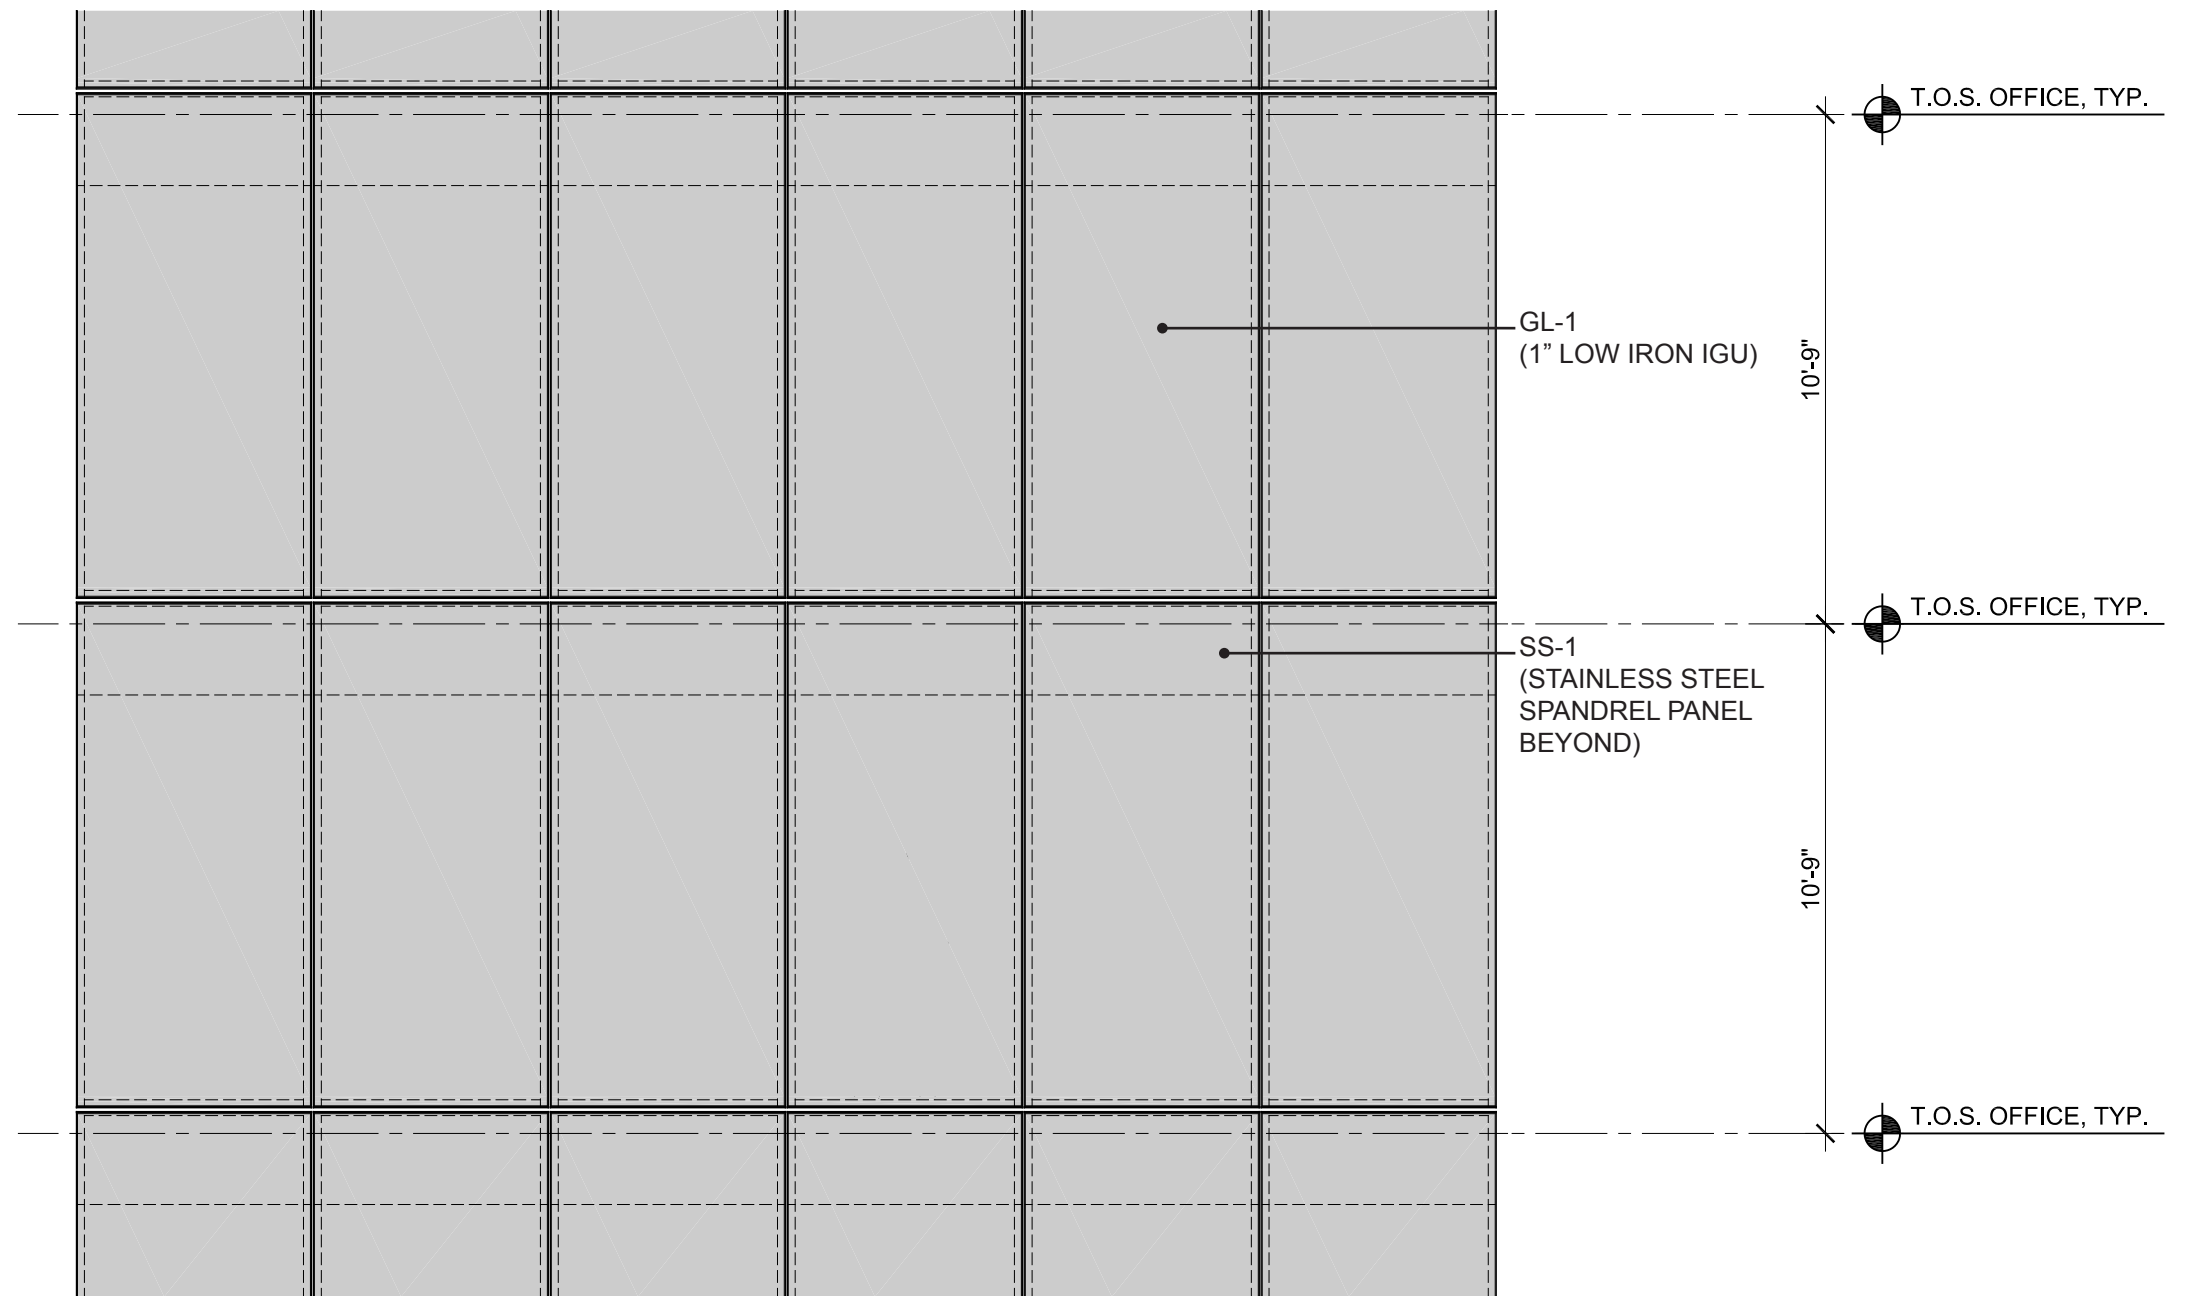


② ELEVATION

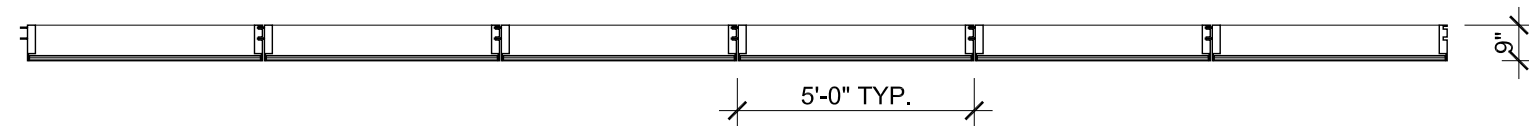


① PLAN


Exterior Wall Type 2 (Flat Wall, No Glass Fins)

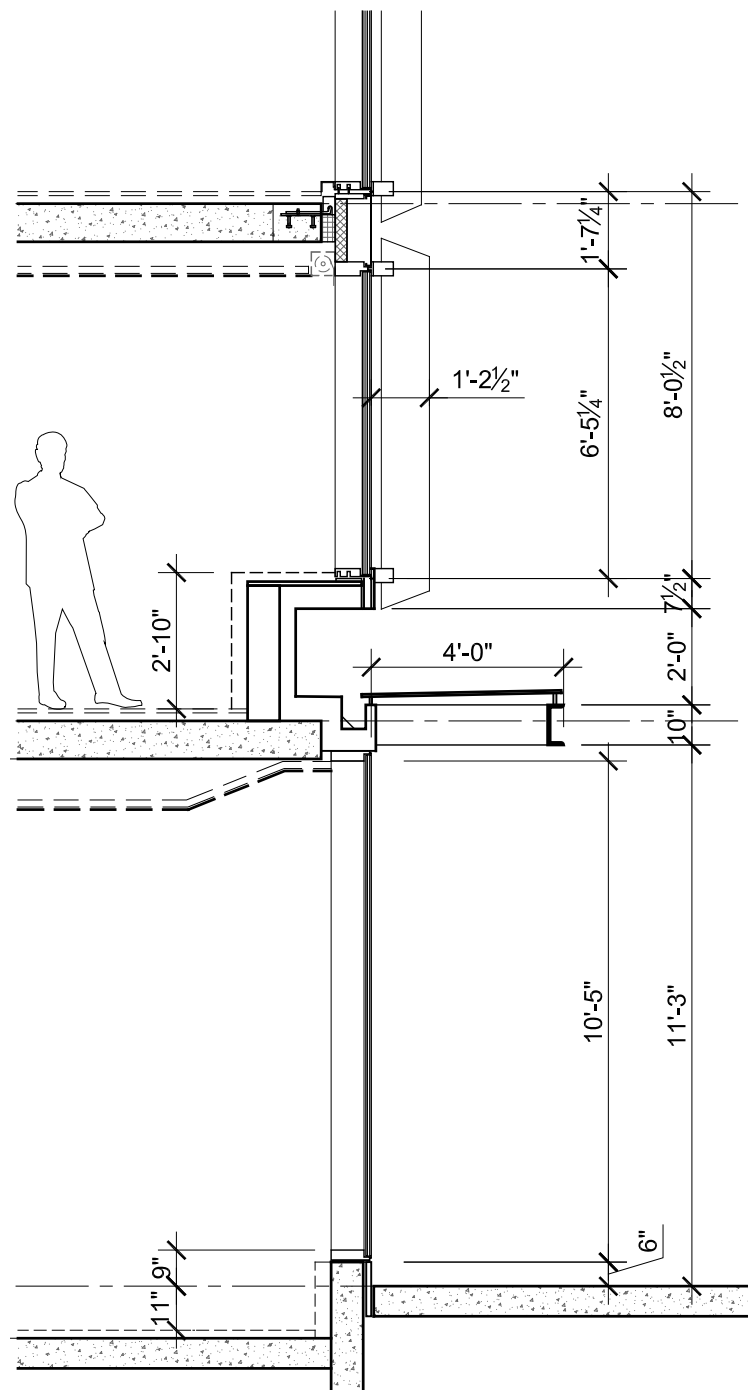

③ SECTION - VERTICAL

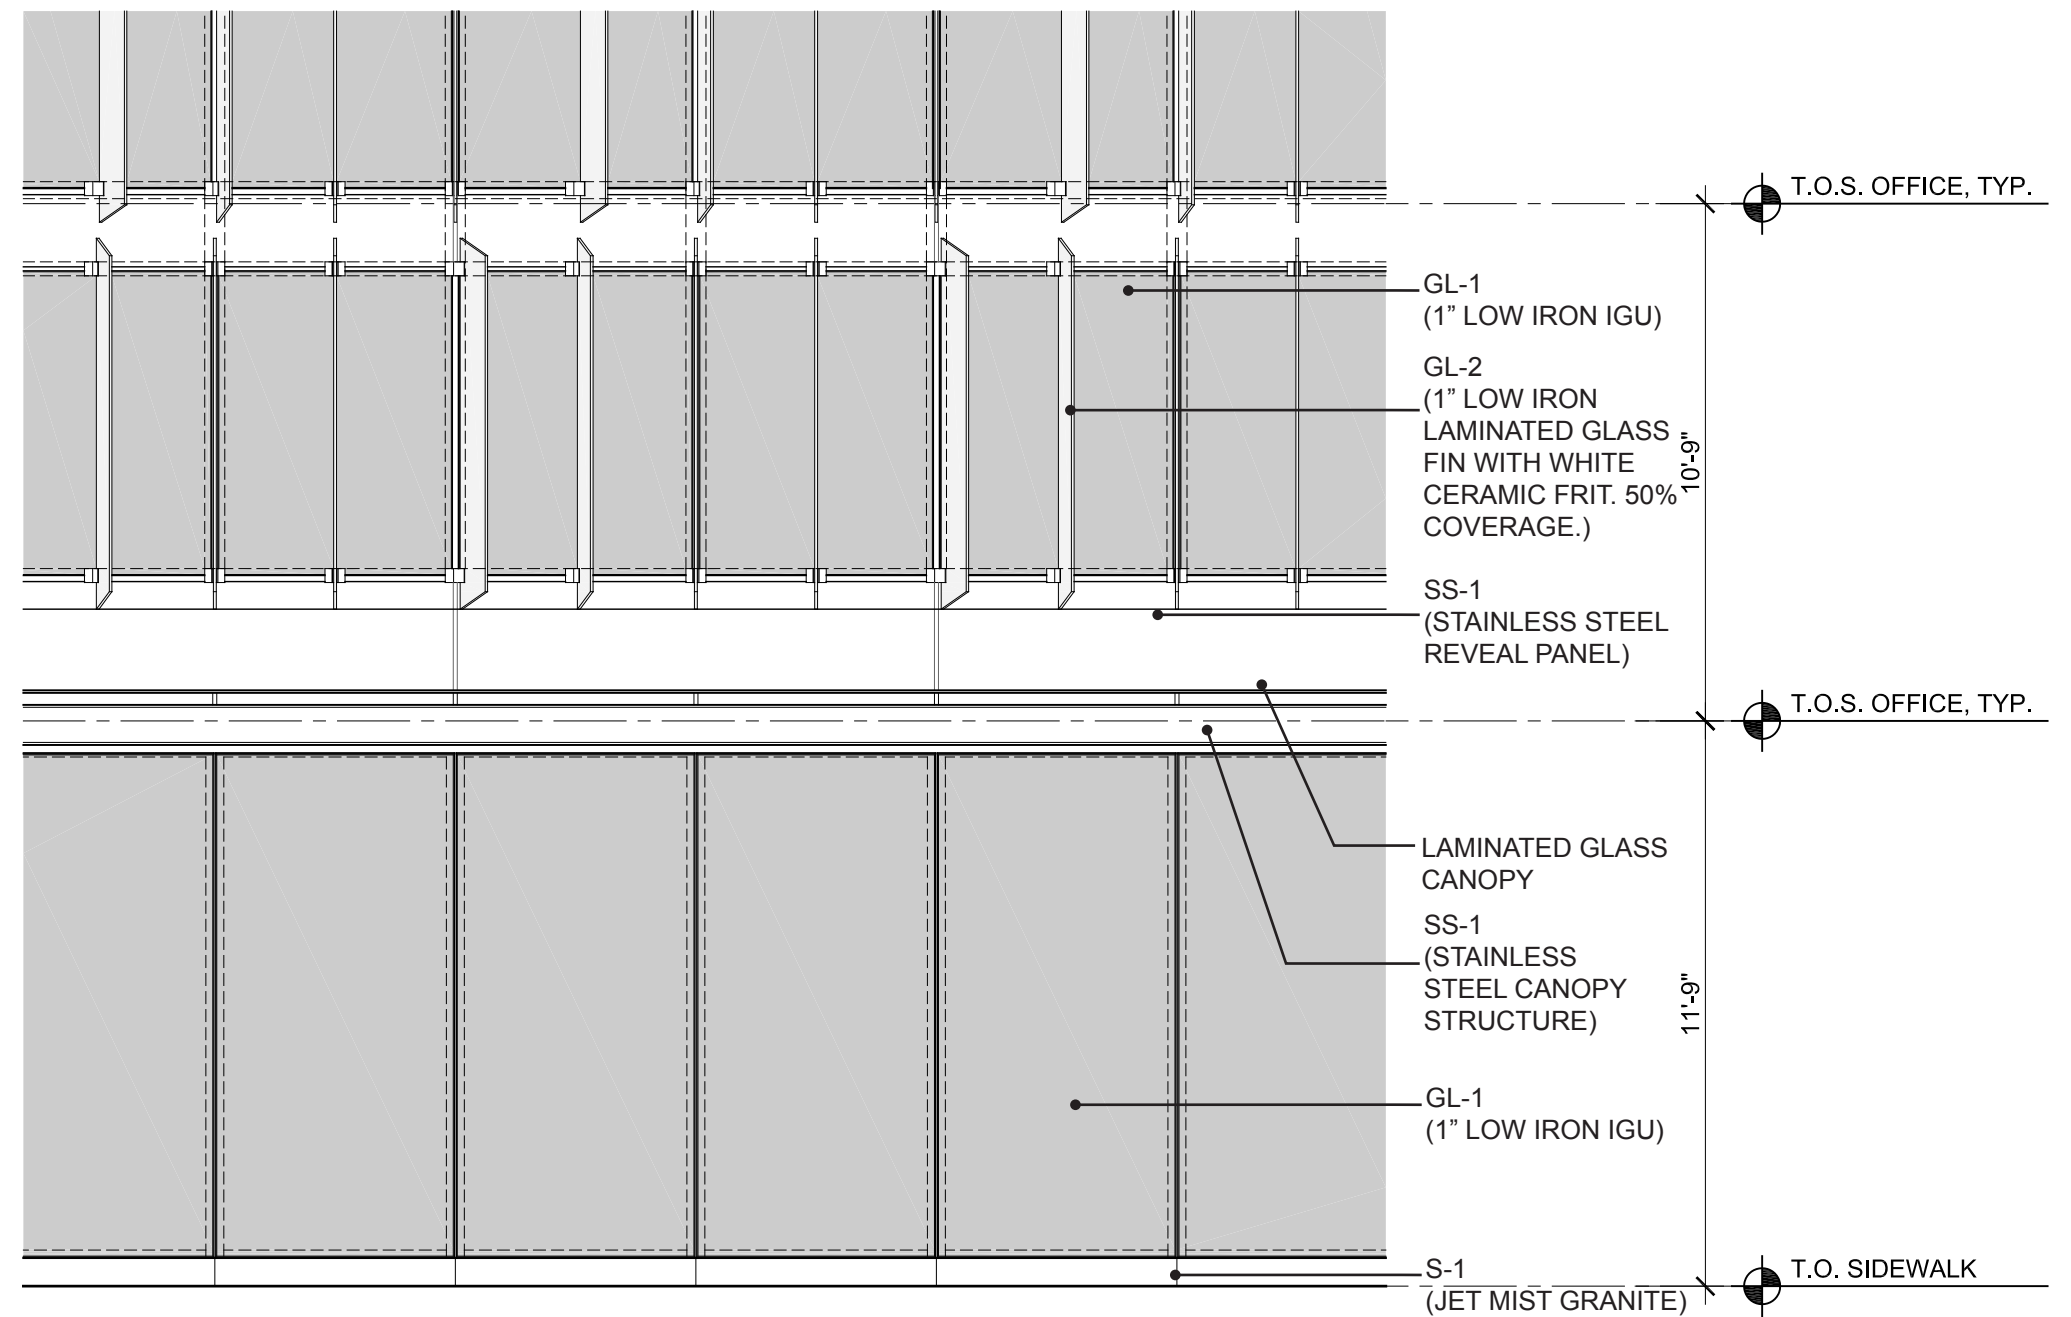

② ELEVATION

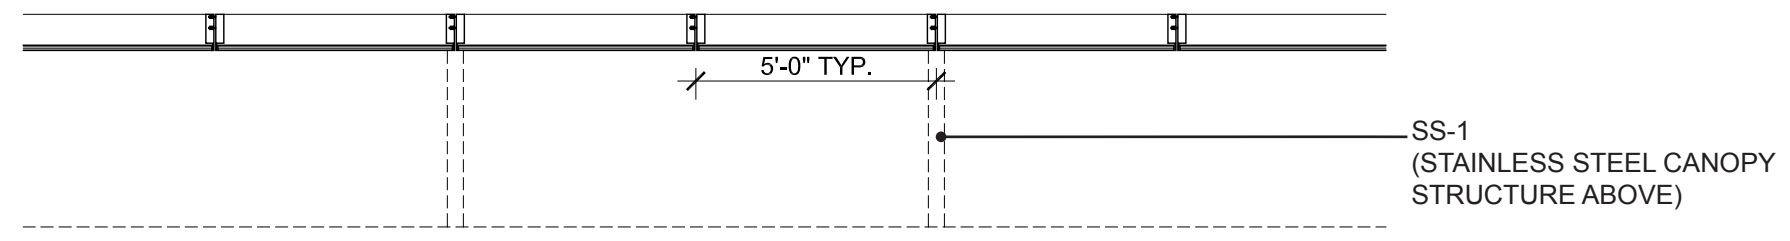

① PLAN

Capitol Crossing

Retail Storefront - Wall Type 3 (Projecting Glass and Metal Canopy Above)

Second Stage PUD Application - Prehearing Submission August 31, 2012



Building Curtain Wall Type 1 Detail View