


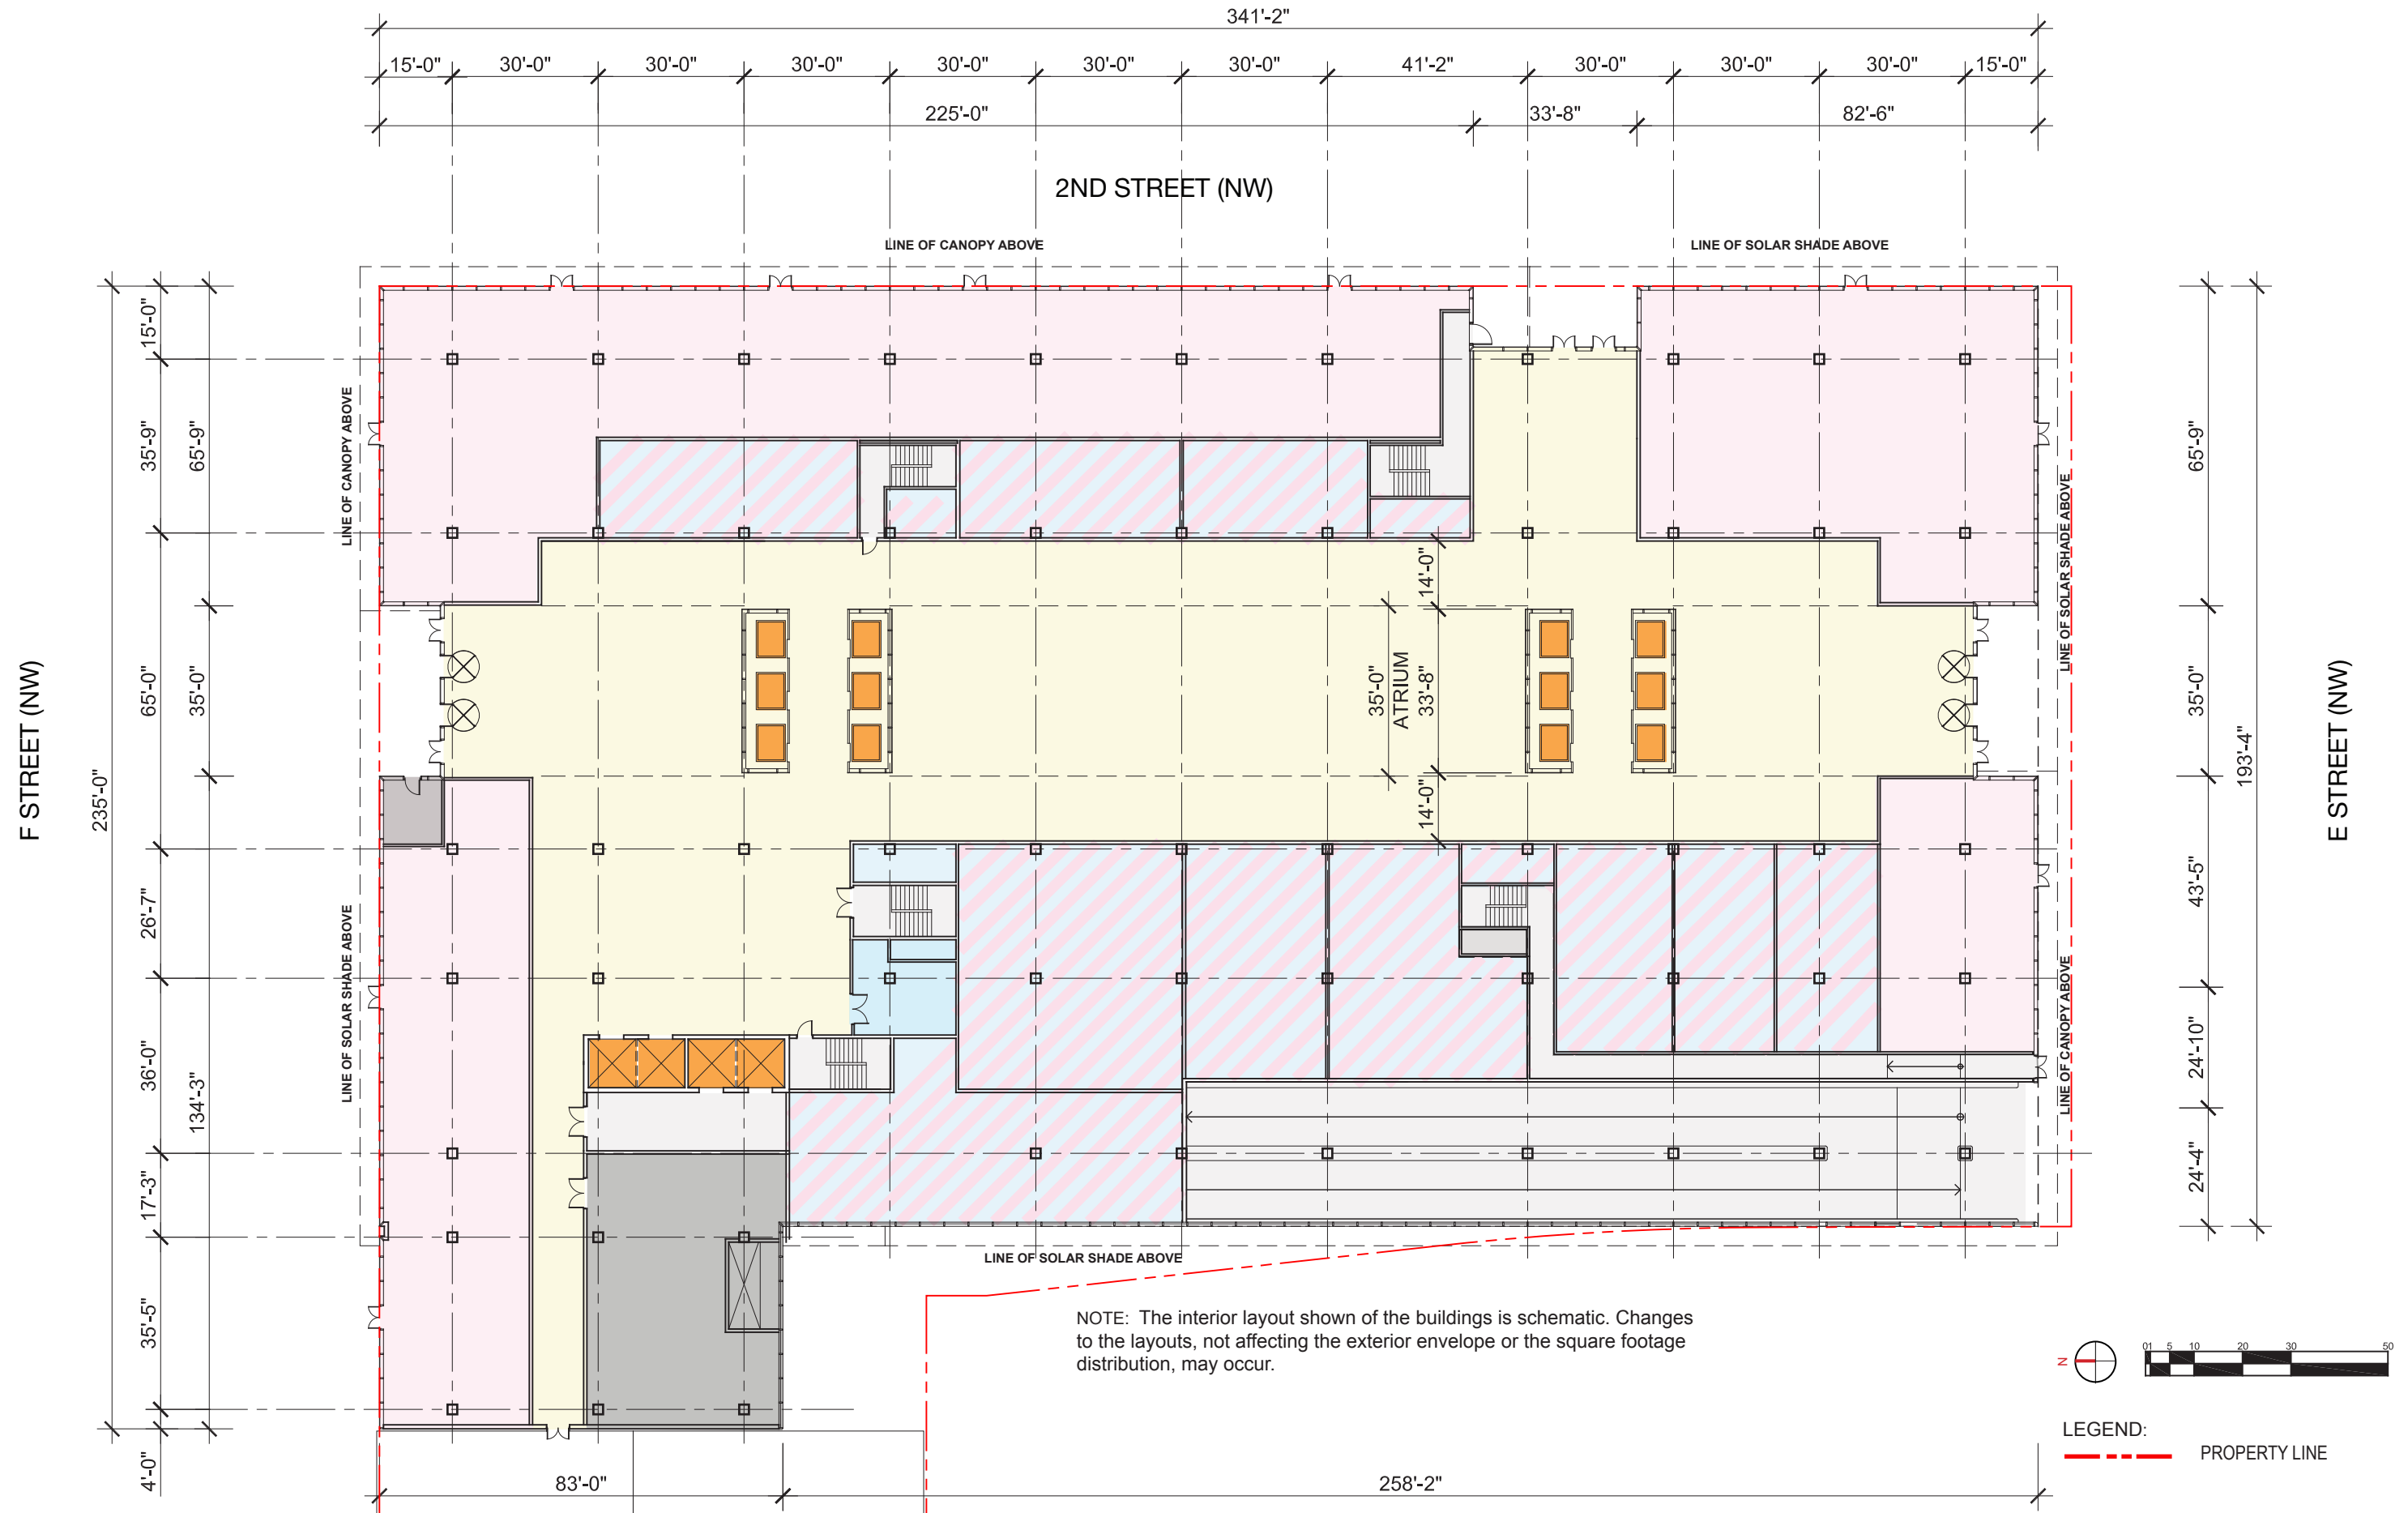



Capitol Crossing


Second Stage PUD Application - Prehearing Submission August 31, 2012


Level 1 Plan - South Block

ZONING COMMISSION
District of Columbia
CASE NO.08-34A
EXHIBIT NO.16A6

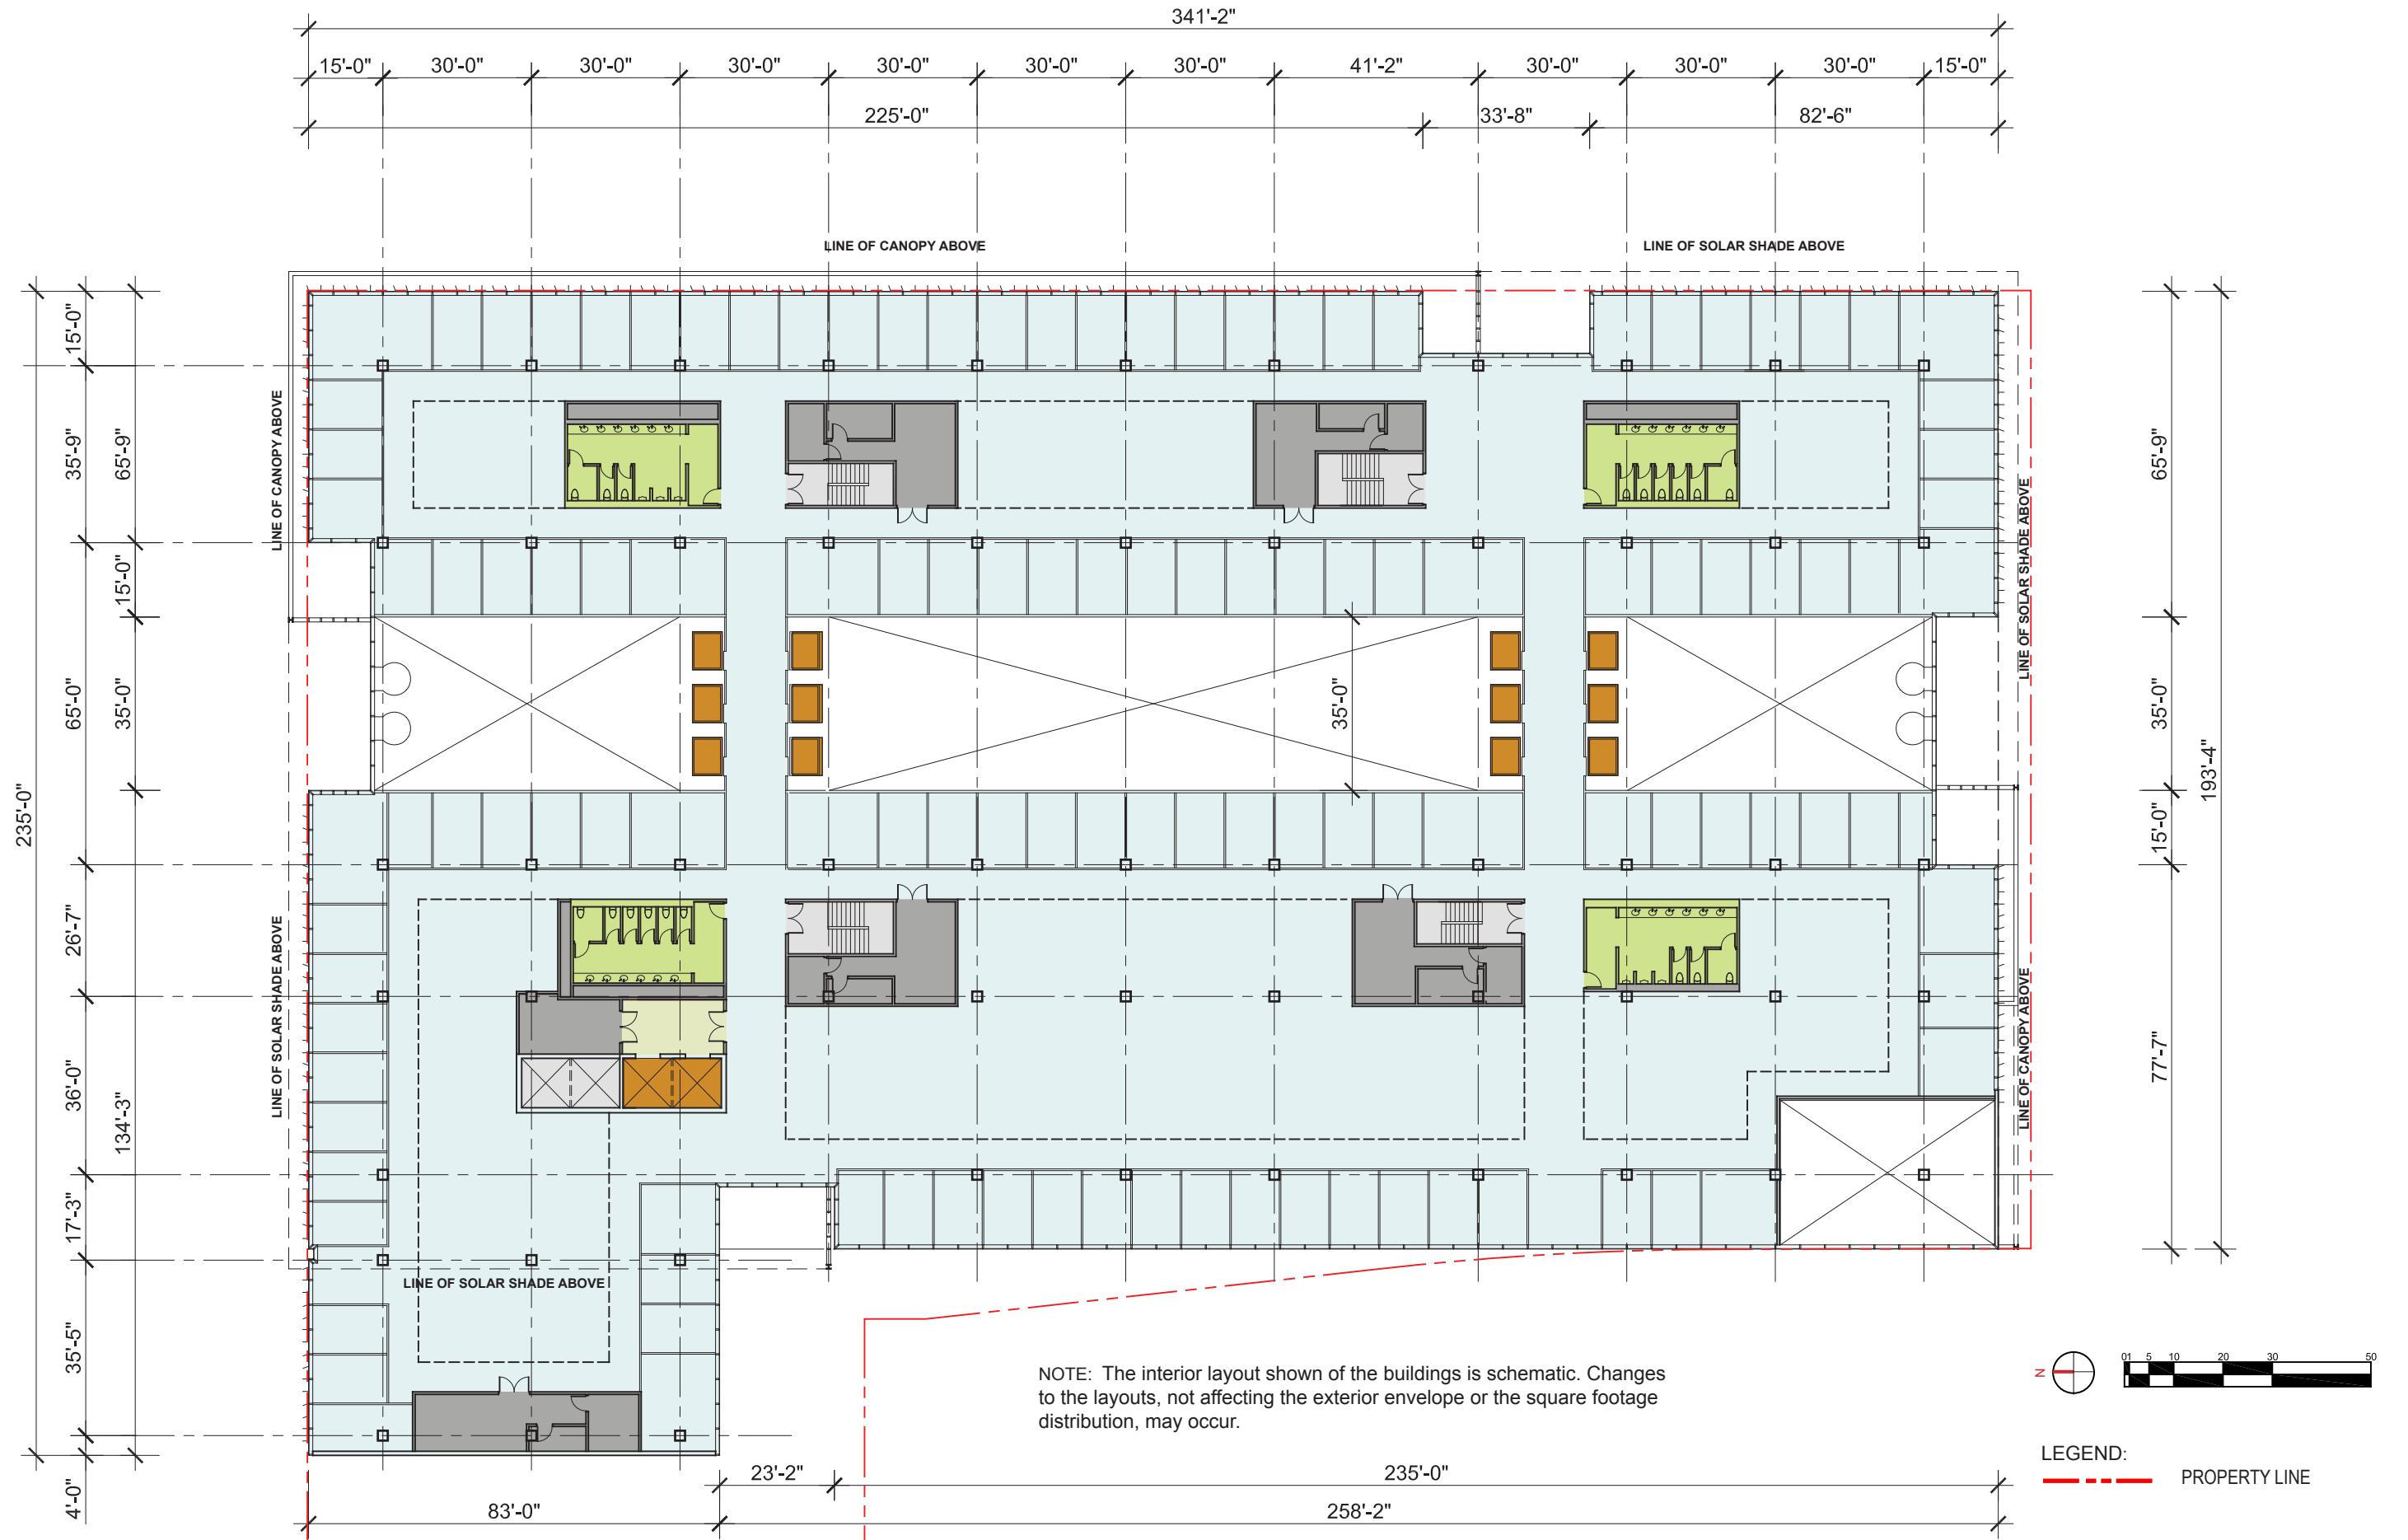


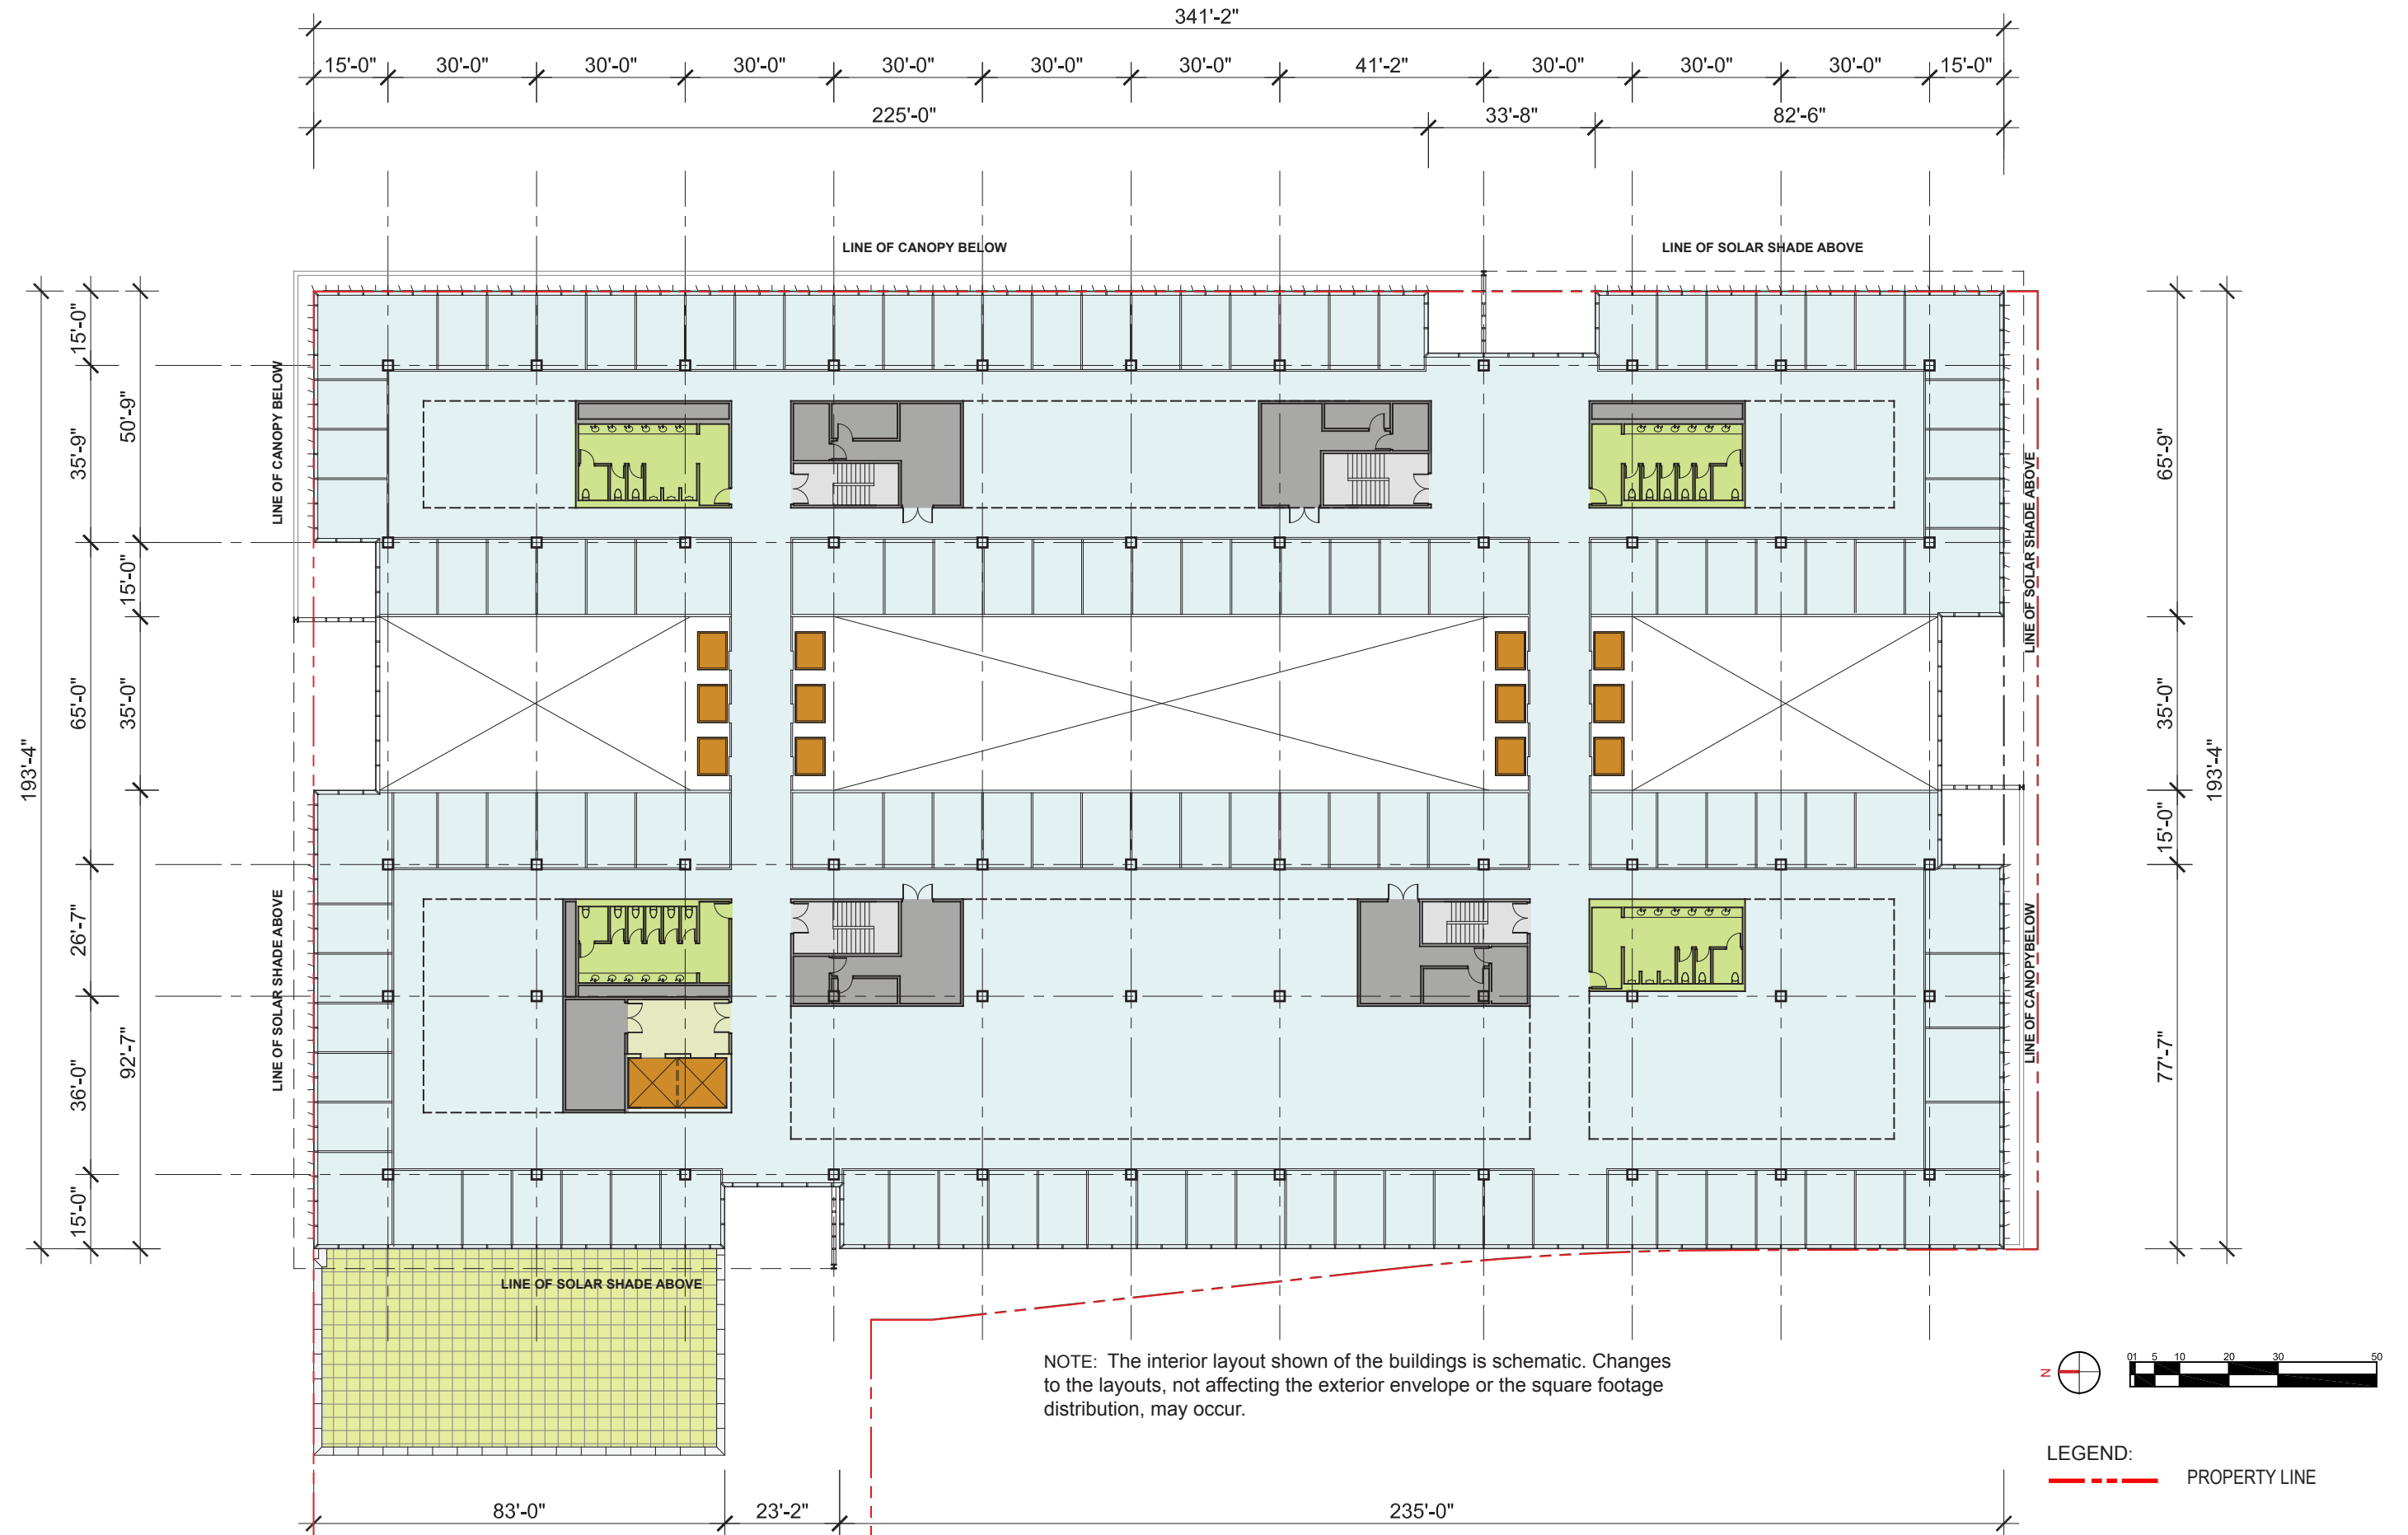

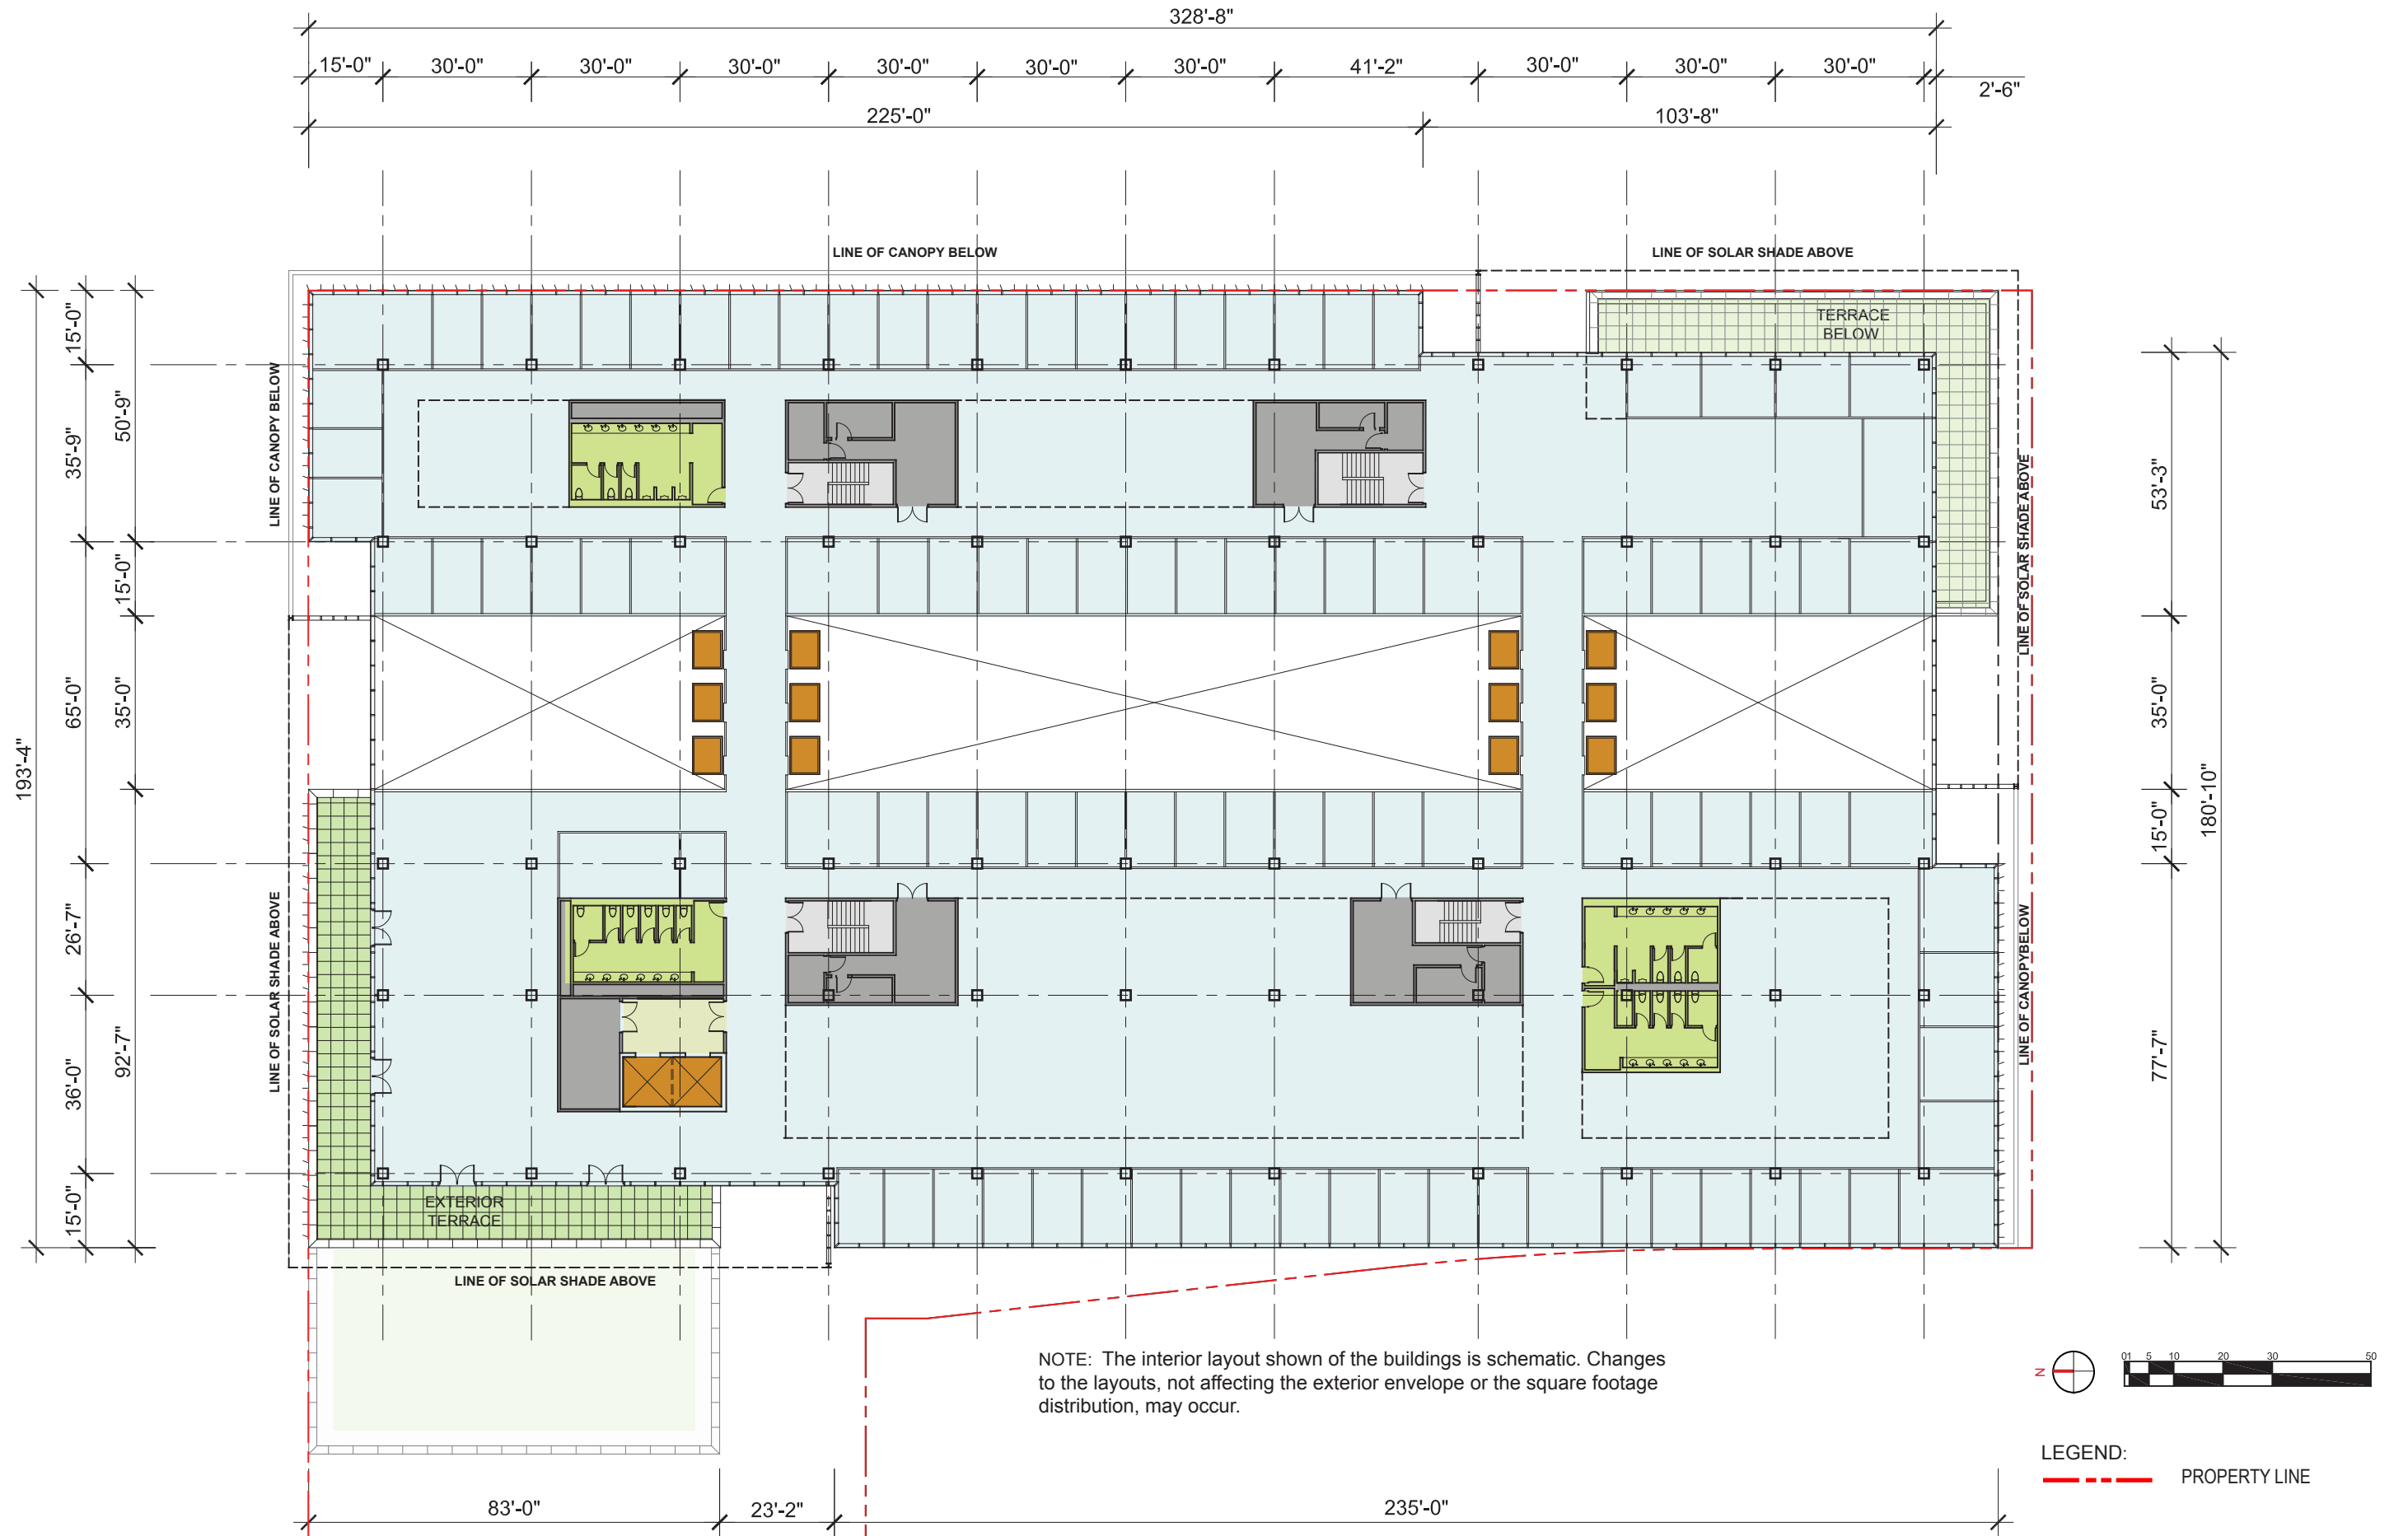


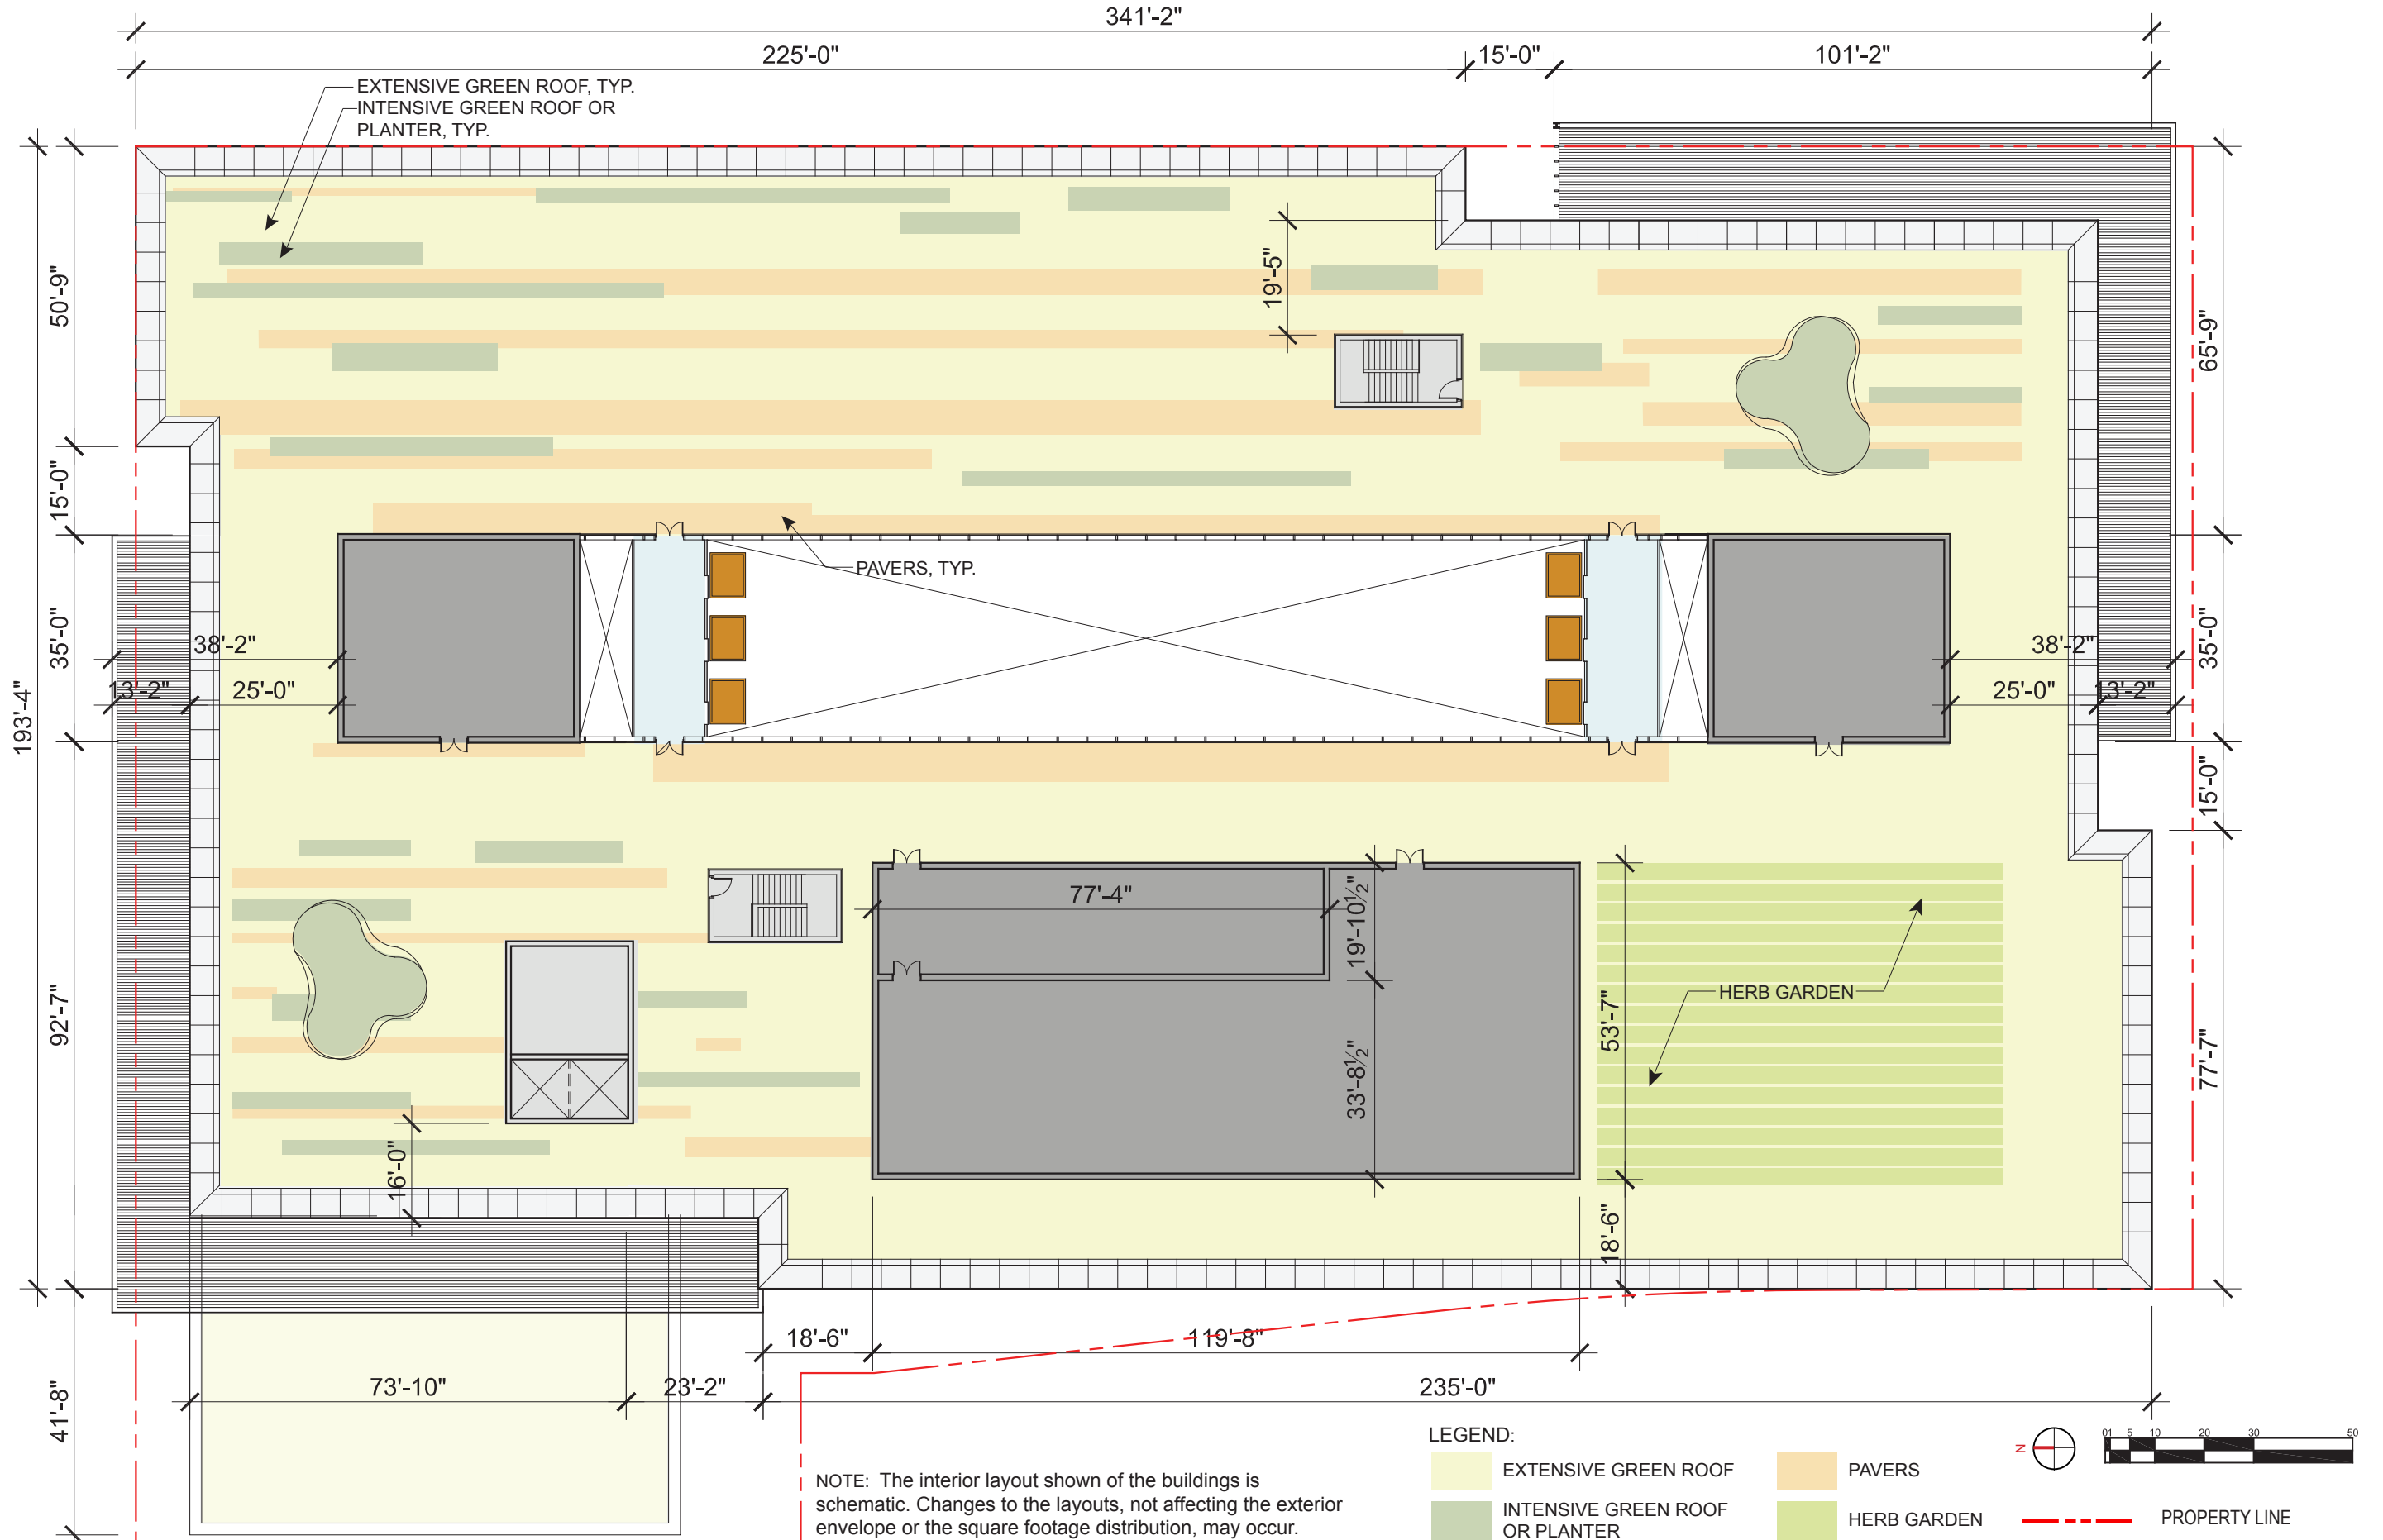


Roof Plan - South Block

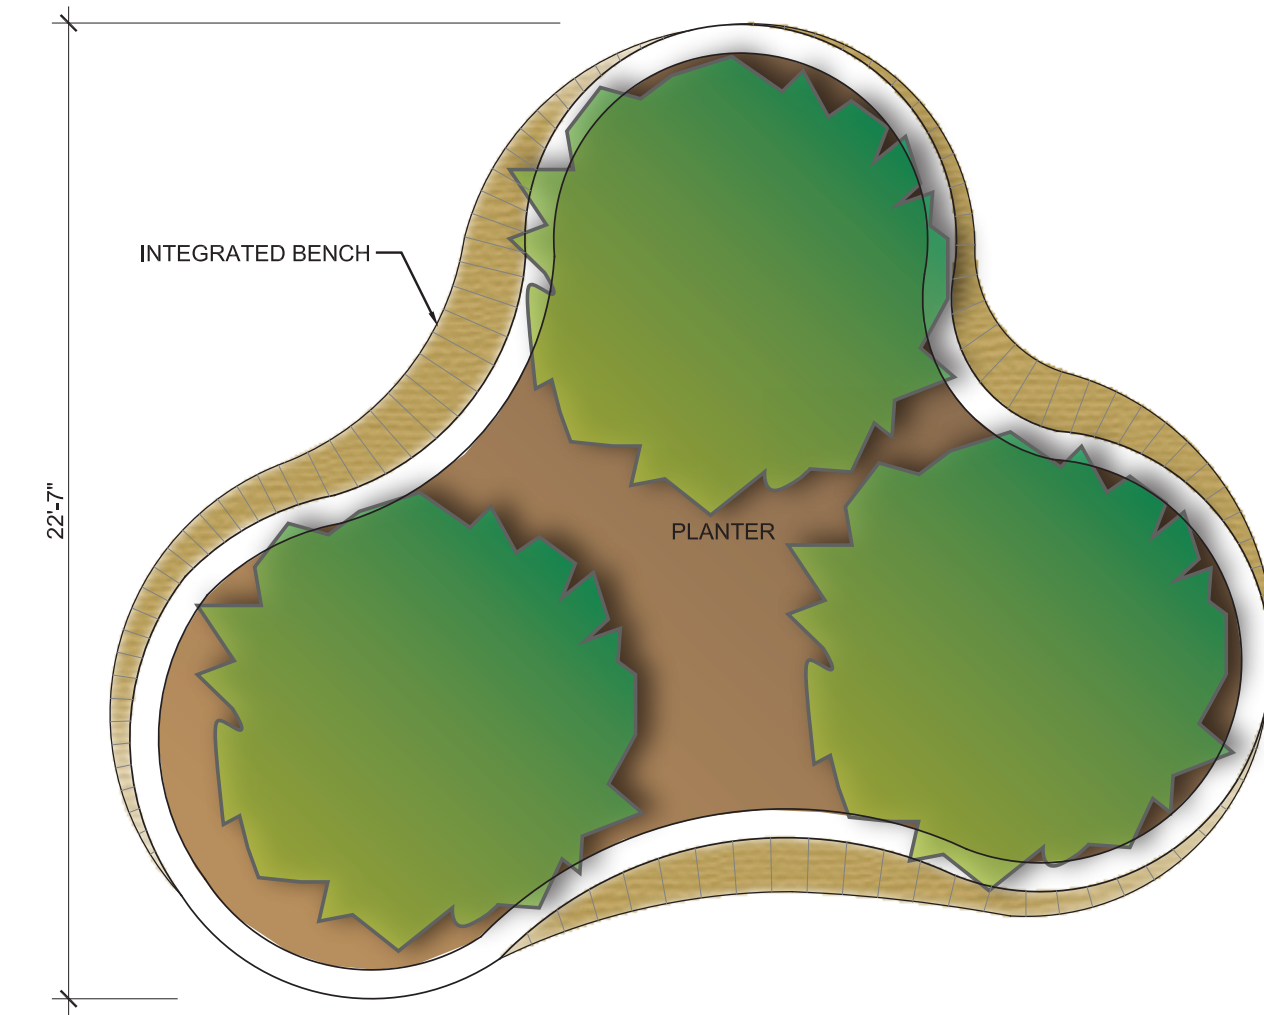


PLANTER PLAN

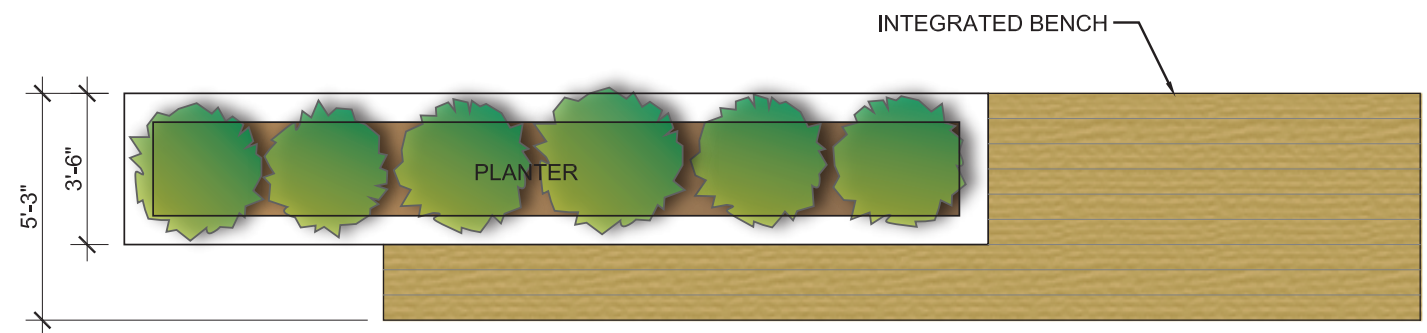

PLANTER PLAN

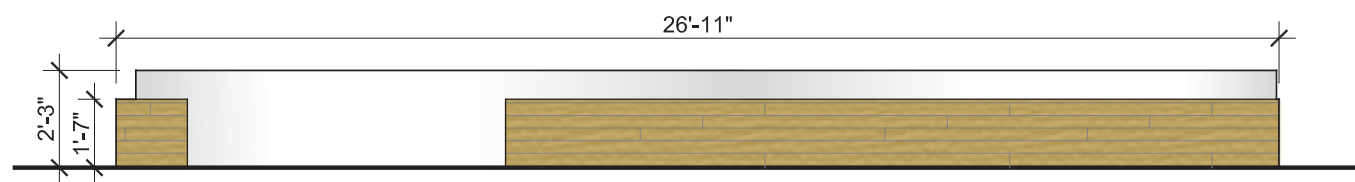

PLANTER ELEVATION

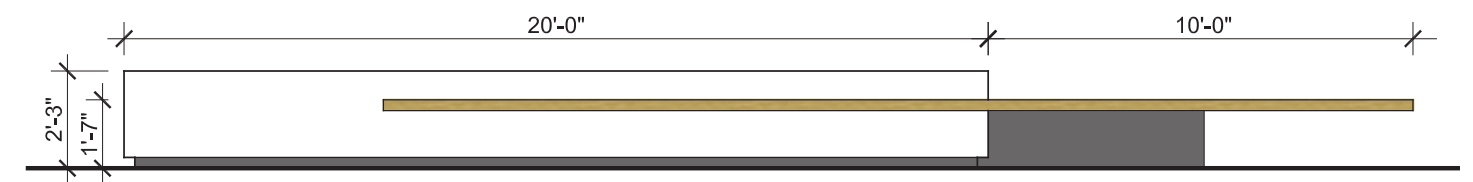

PLANTER ELEVATION

SEEDUM



PERENNIALS



SEA THRIFT - OR SIMILAR



THREADLEAF COREOPSIS - OR SIMILAR



NEW YORK ASTER - OR SIMILAR

GRASSES



LITTLE BLUE STEM - OR SIMILAR



PRAIRIE DROPSEED - OR SIMILAR

TREES

SHRUBS



HIGHBUSH BLUEBERRY - OR SIMILAR



INKBERRY - OR SIMILAR



COCKSPUR HAWTHORN - OR SIMILAR



EASTERN REDBUD - OR SIMILAR



AMERICAN WITCH-HAZEL - OR SIMILAR