




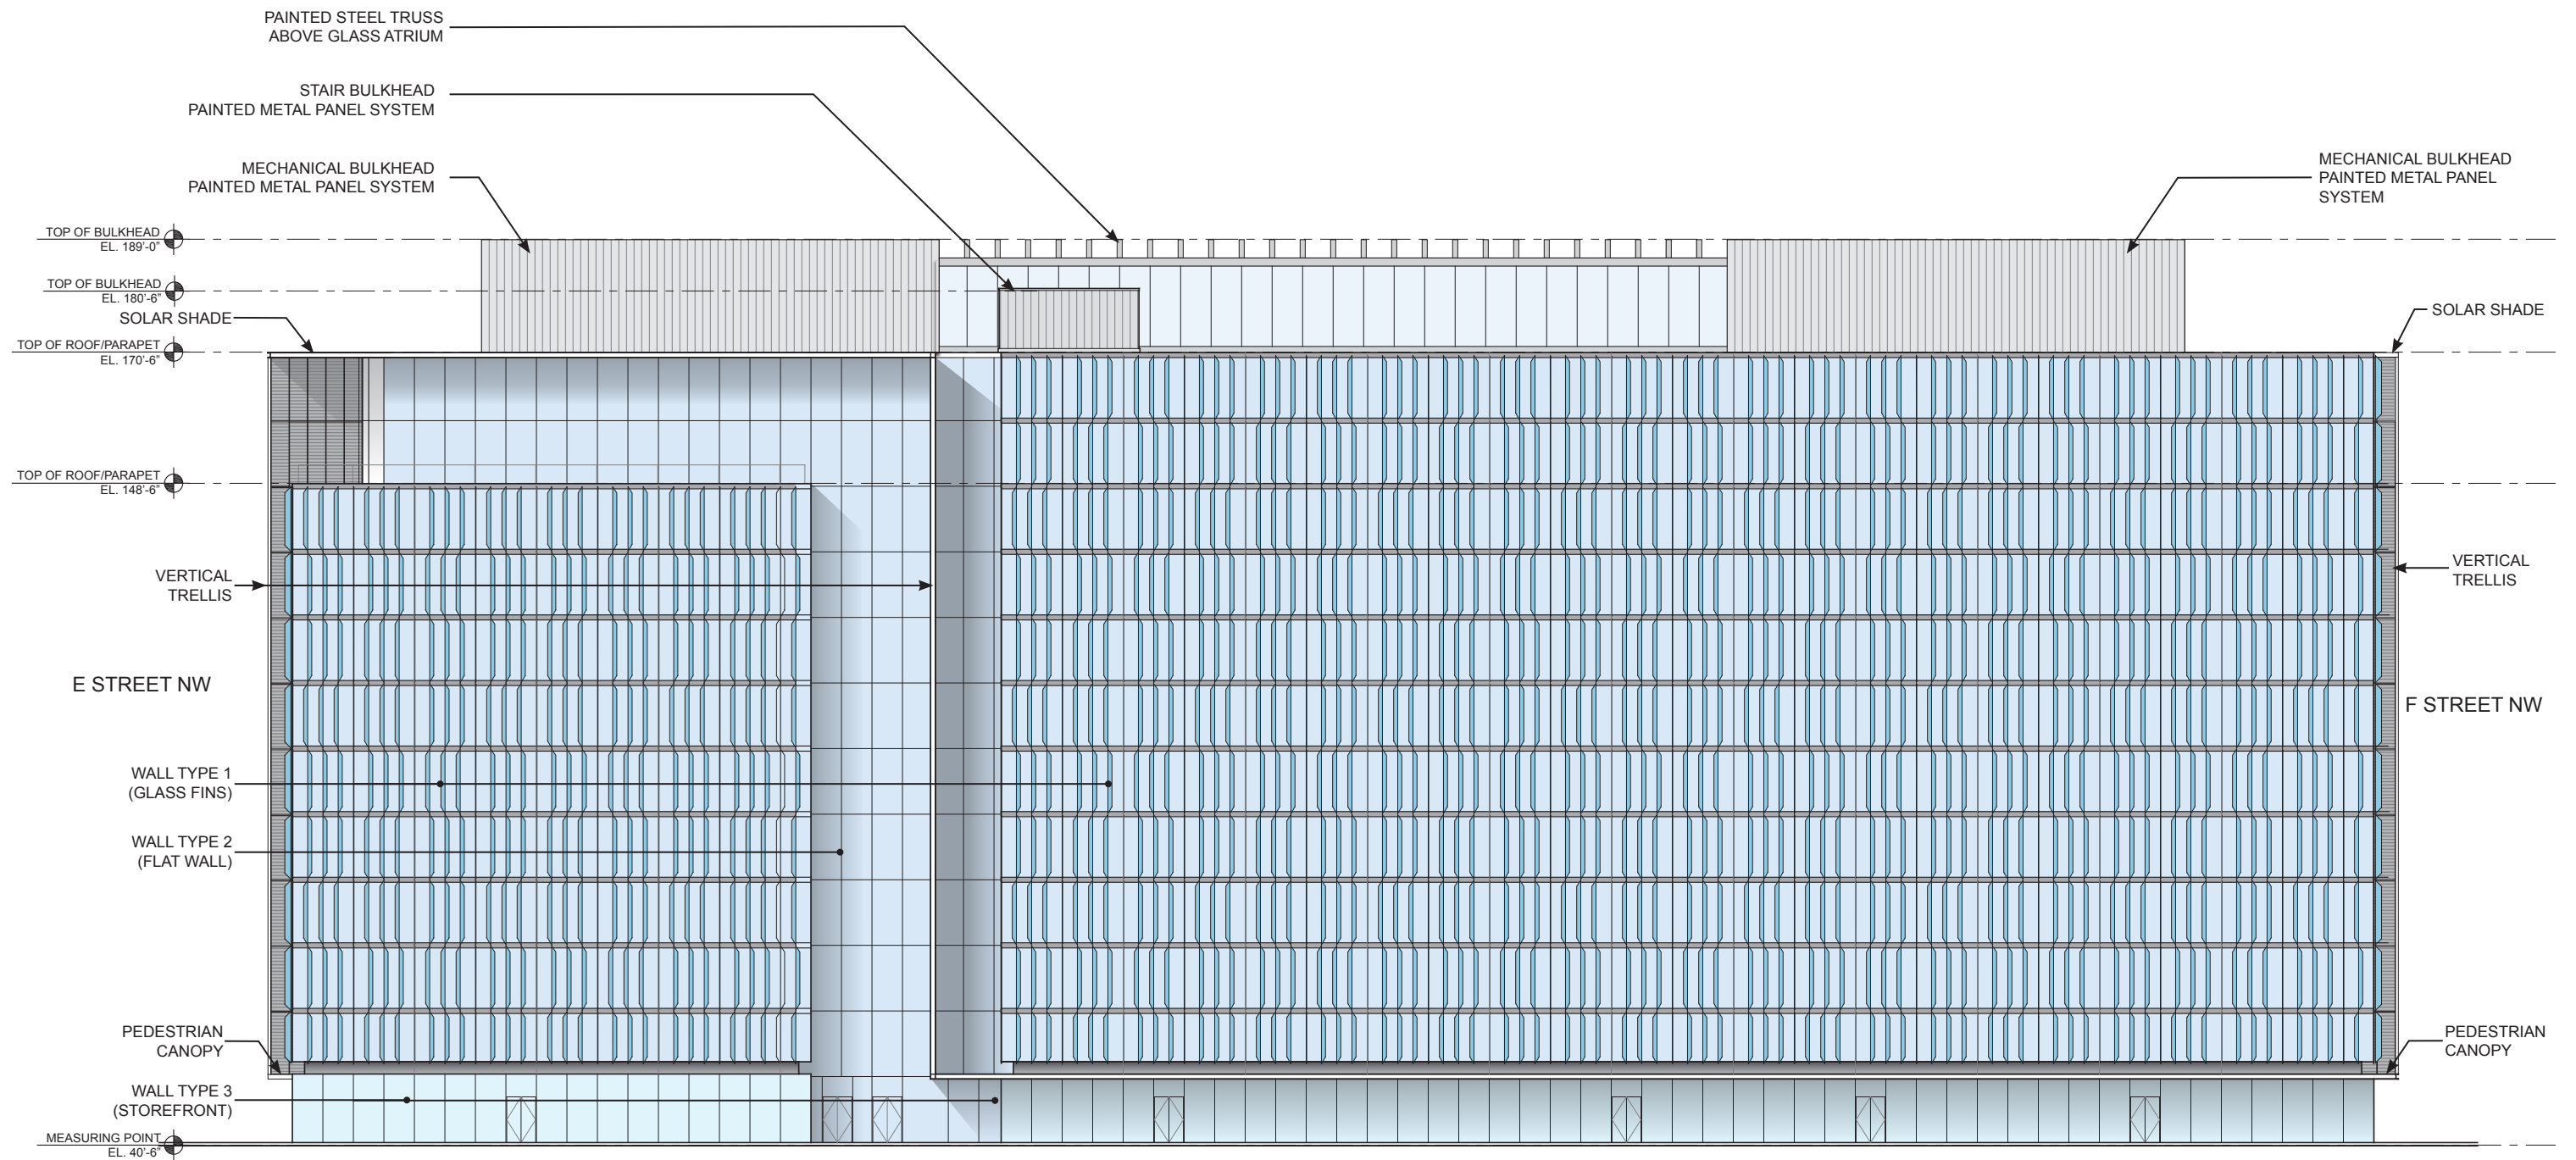

NOTE:
 Building heights for the South Block are taken from the measuring point of 40.50'.
 Refer to sheet 1.2 Dimensioned Site Plan for measuring point location.

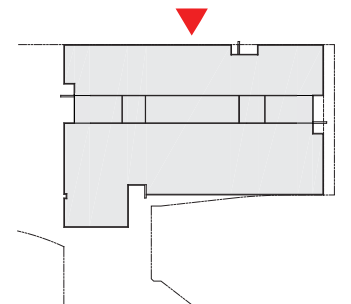

Elevation - 2nd Street / East Elevation

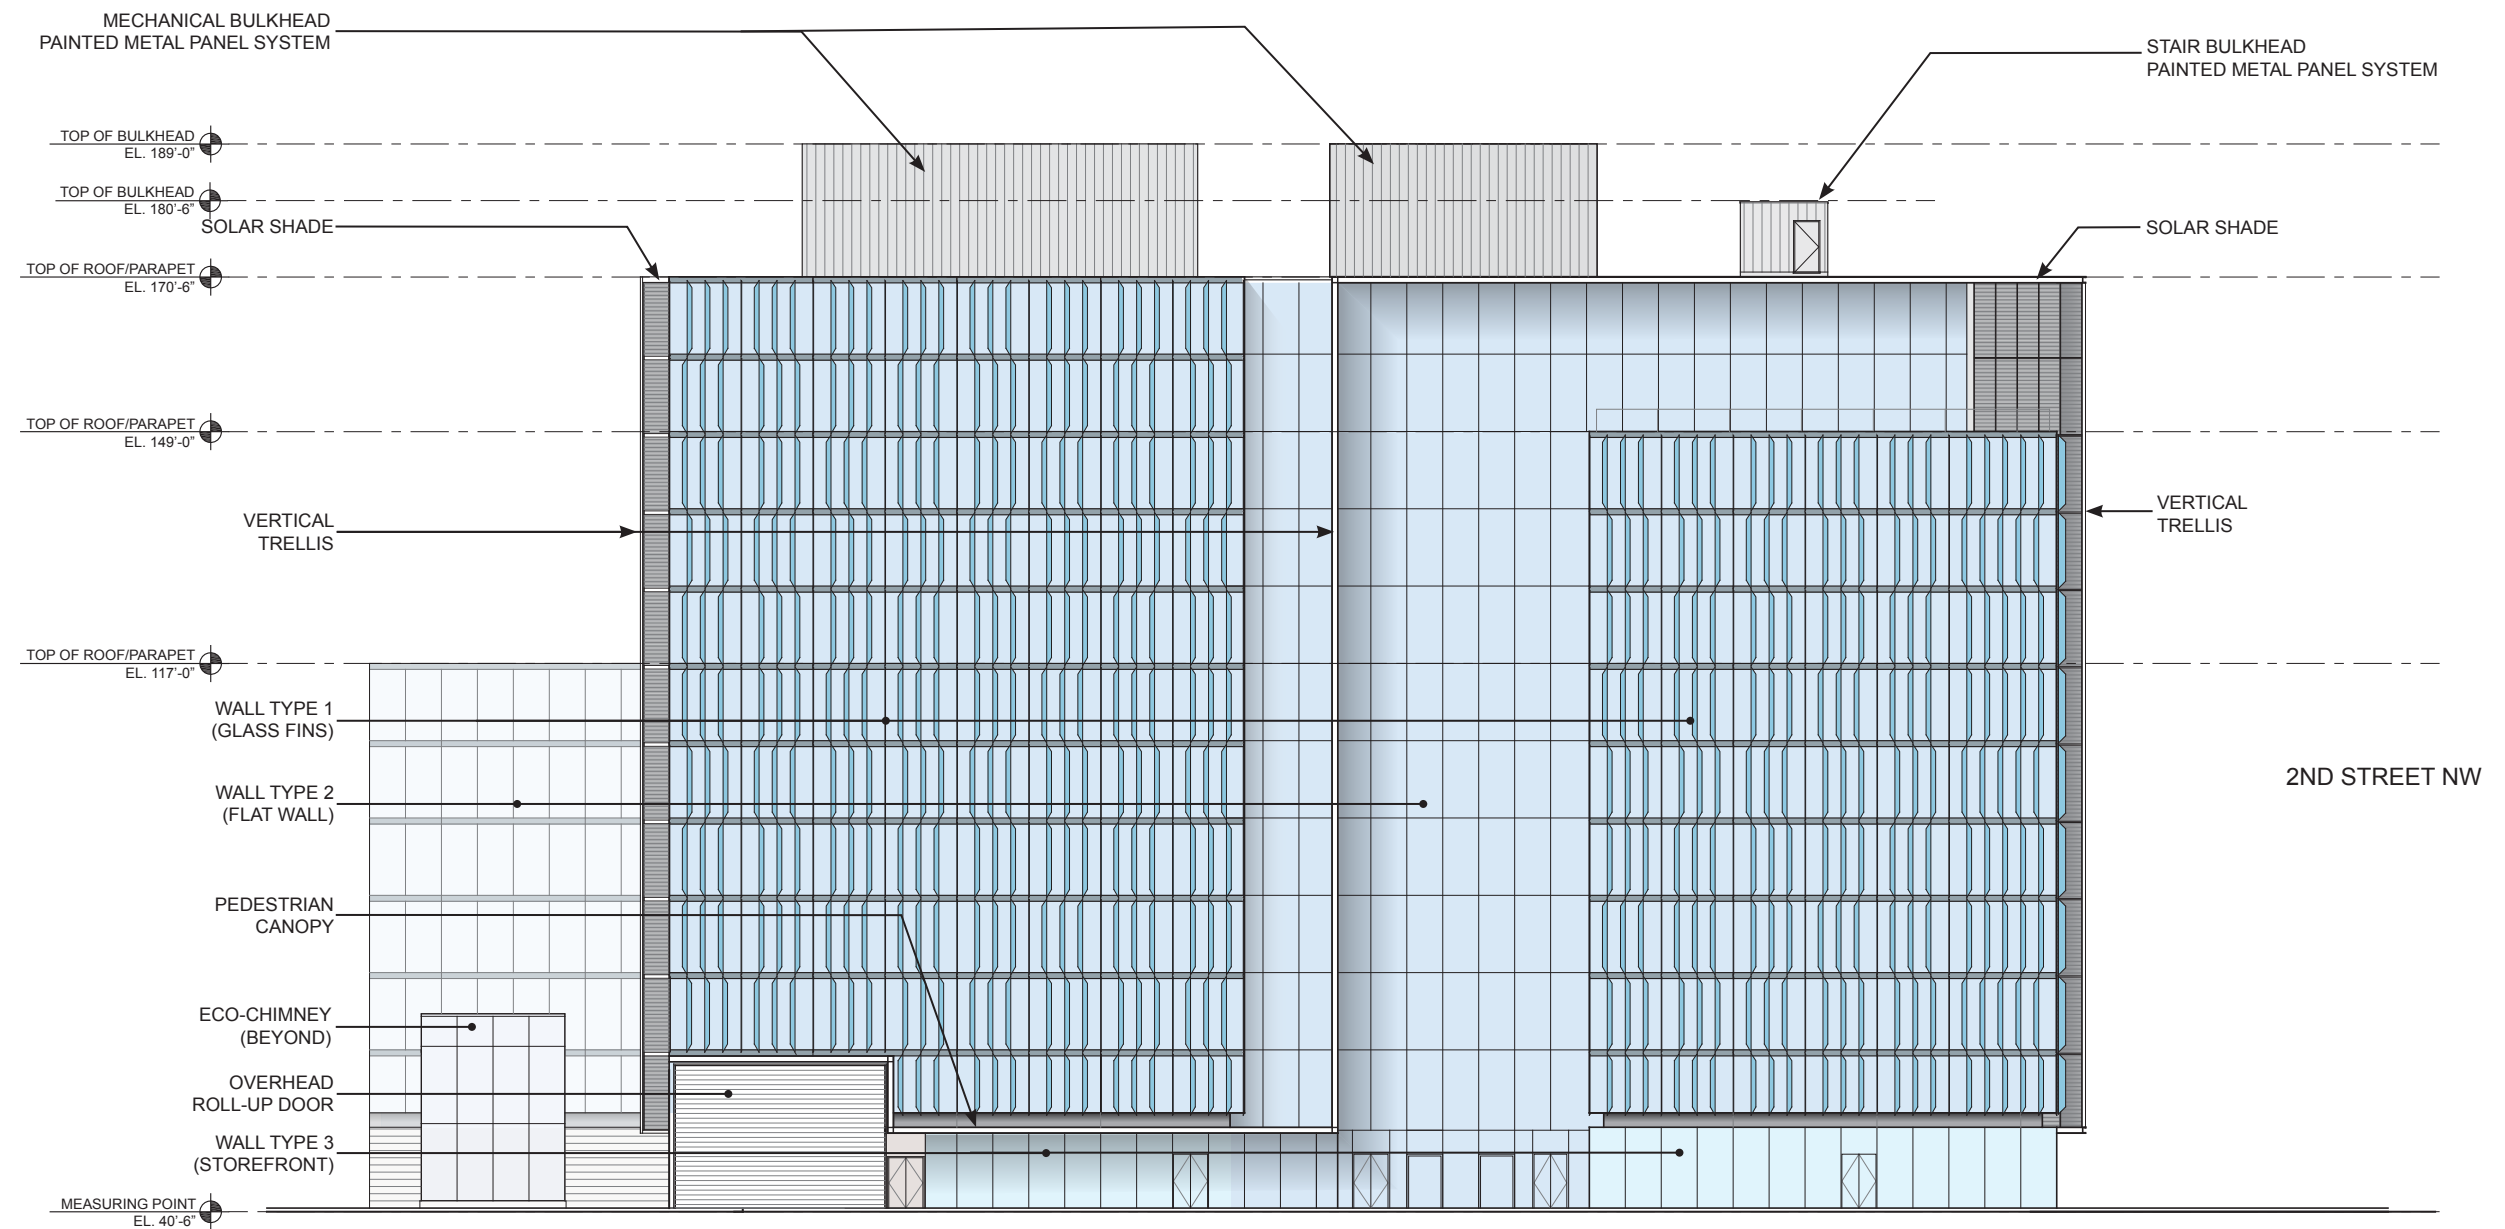


NOTE:

Building heights for the South Block are taken from the measuring point of 40.50'.
Refer to sheet 1.2 Dimensioned Site Plan for measuring point location.


Capitol Crossing

Elevation - E Street / South Elevation


Second Stage PUD Application - November 08, 2012

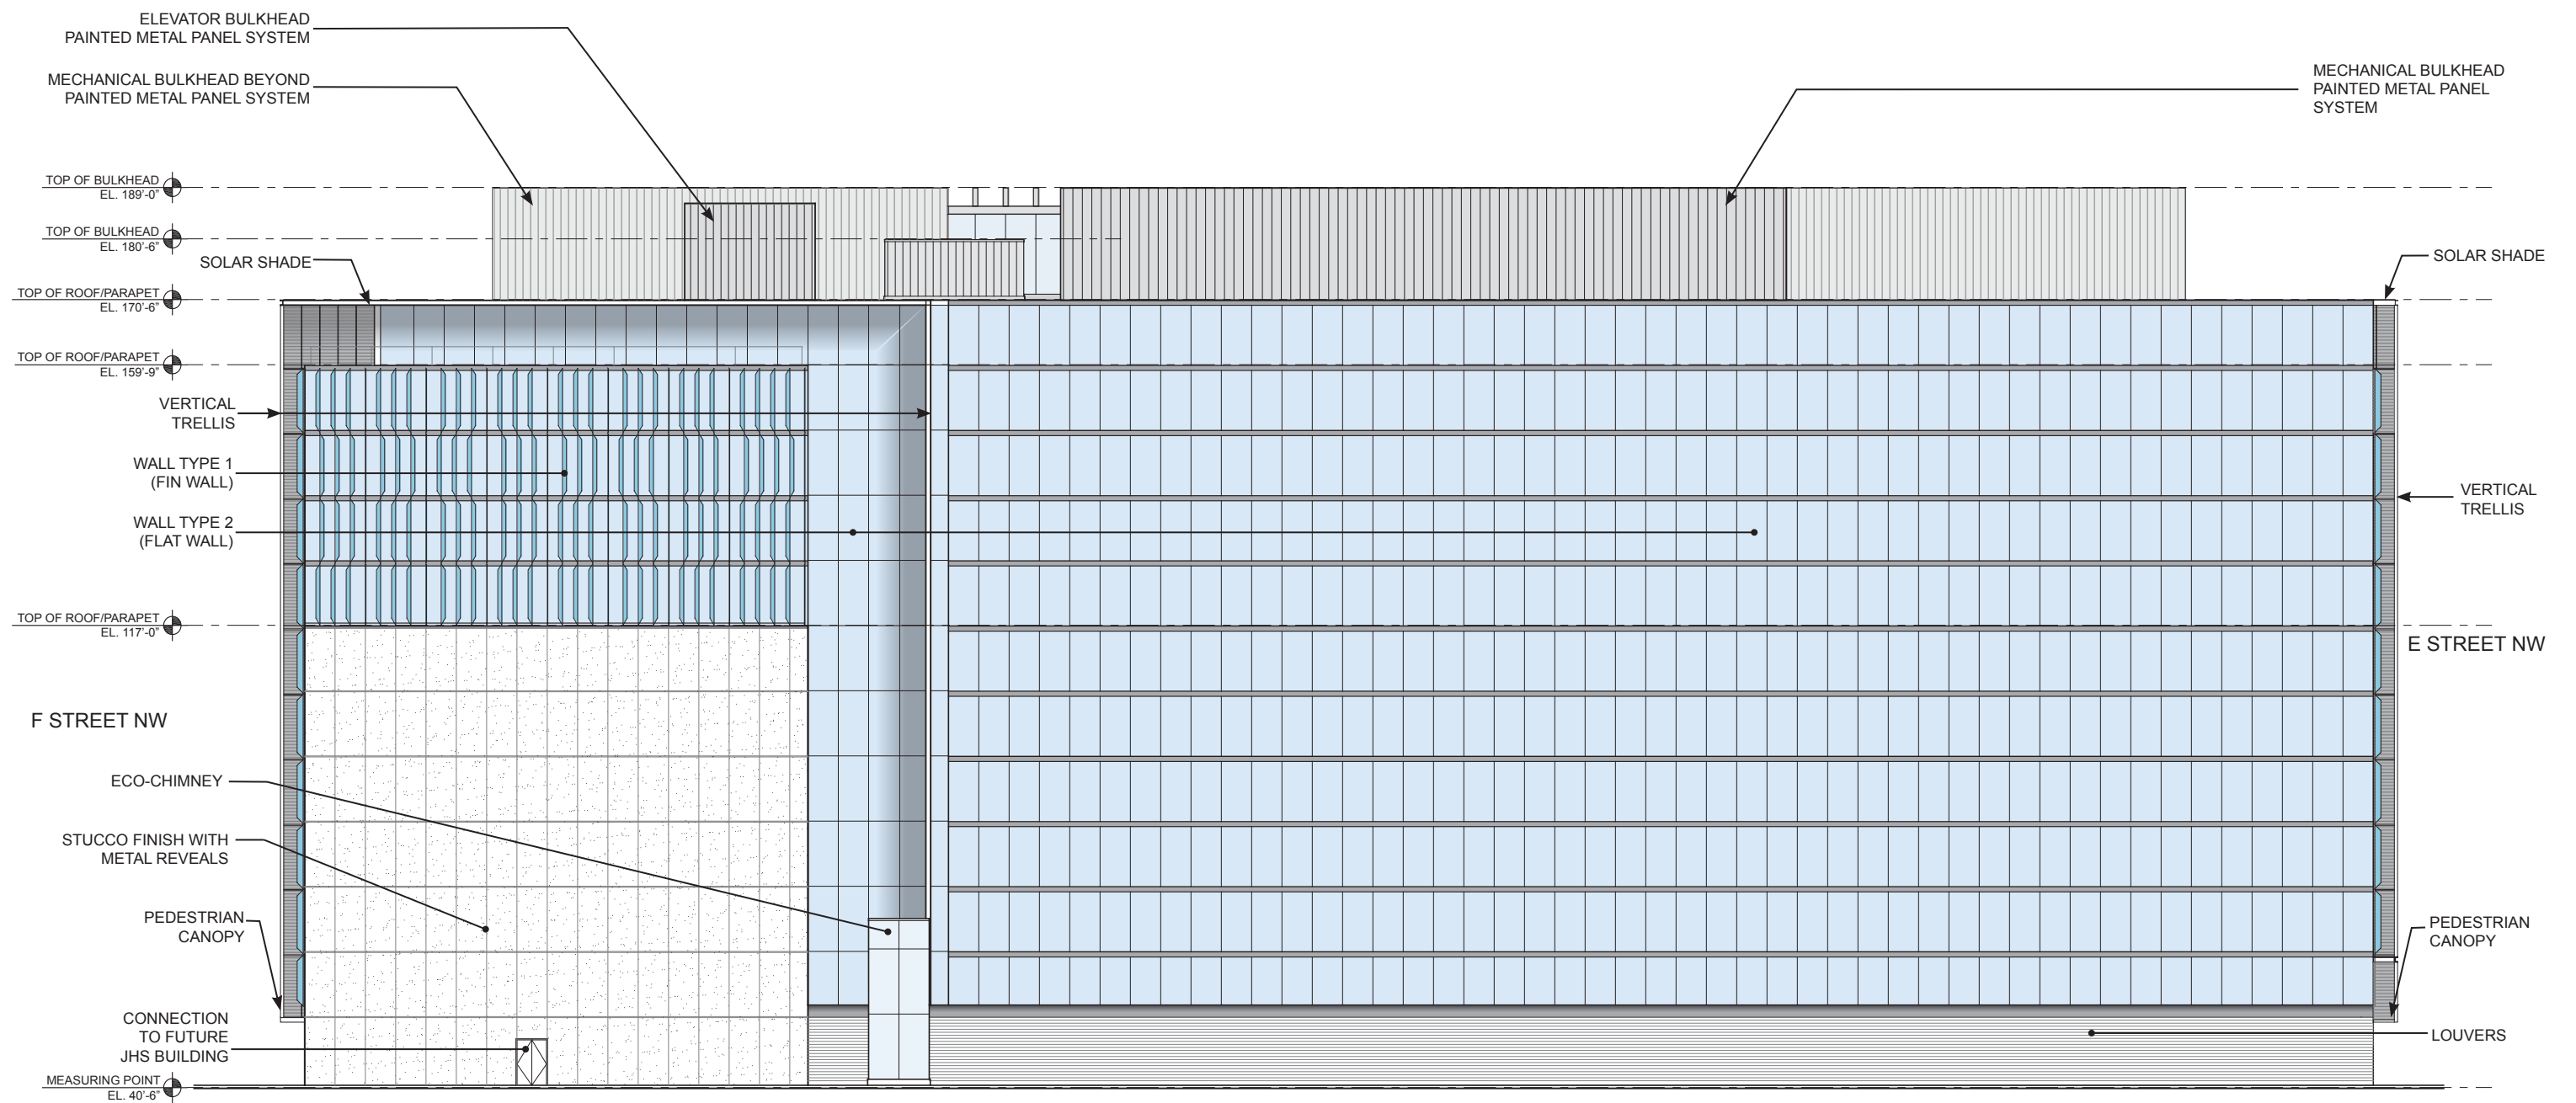

NOTE:
 Building heights for the South Block are taken from the measuring point of 40.50'.
 Refer to sheet 1.2 Dimensioned Site Plan for measuring point location.

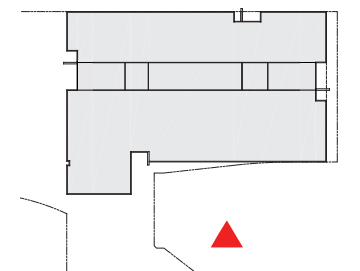



Elevation - West Elevation

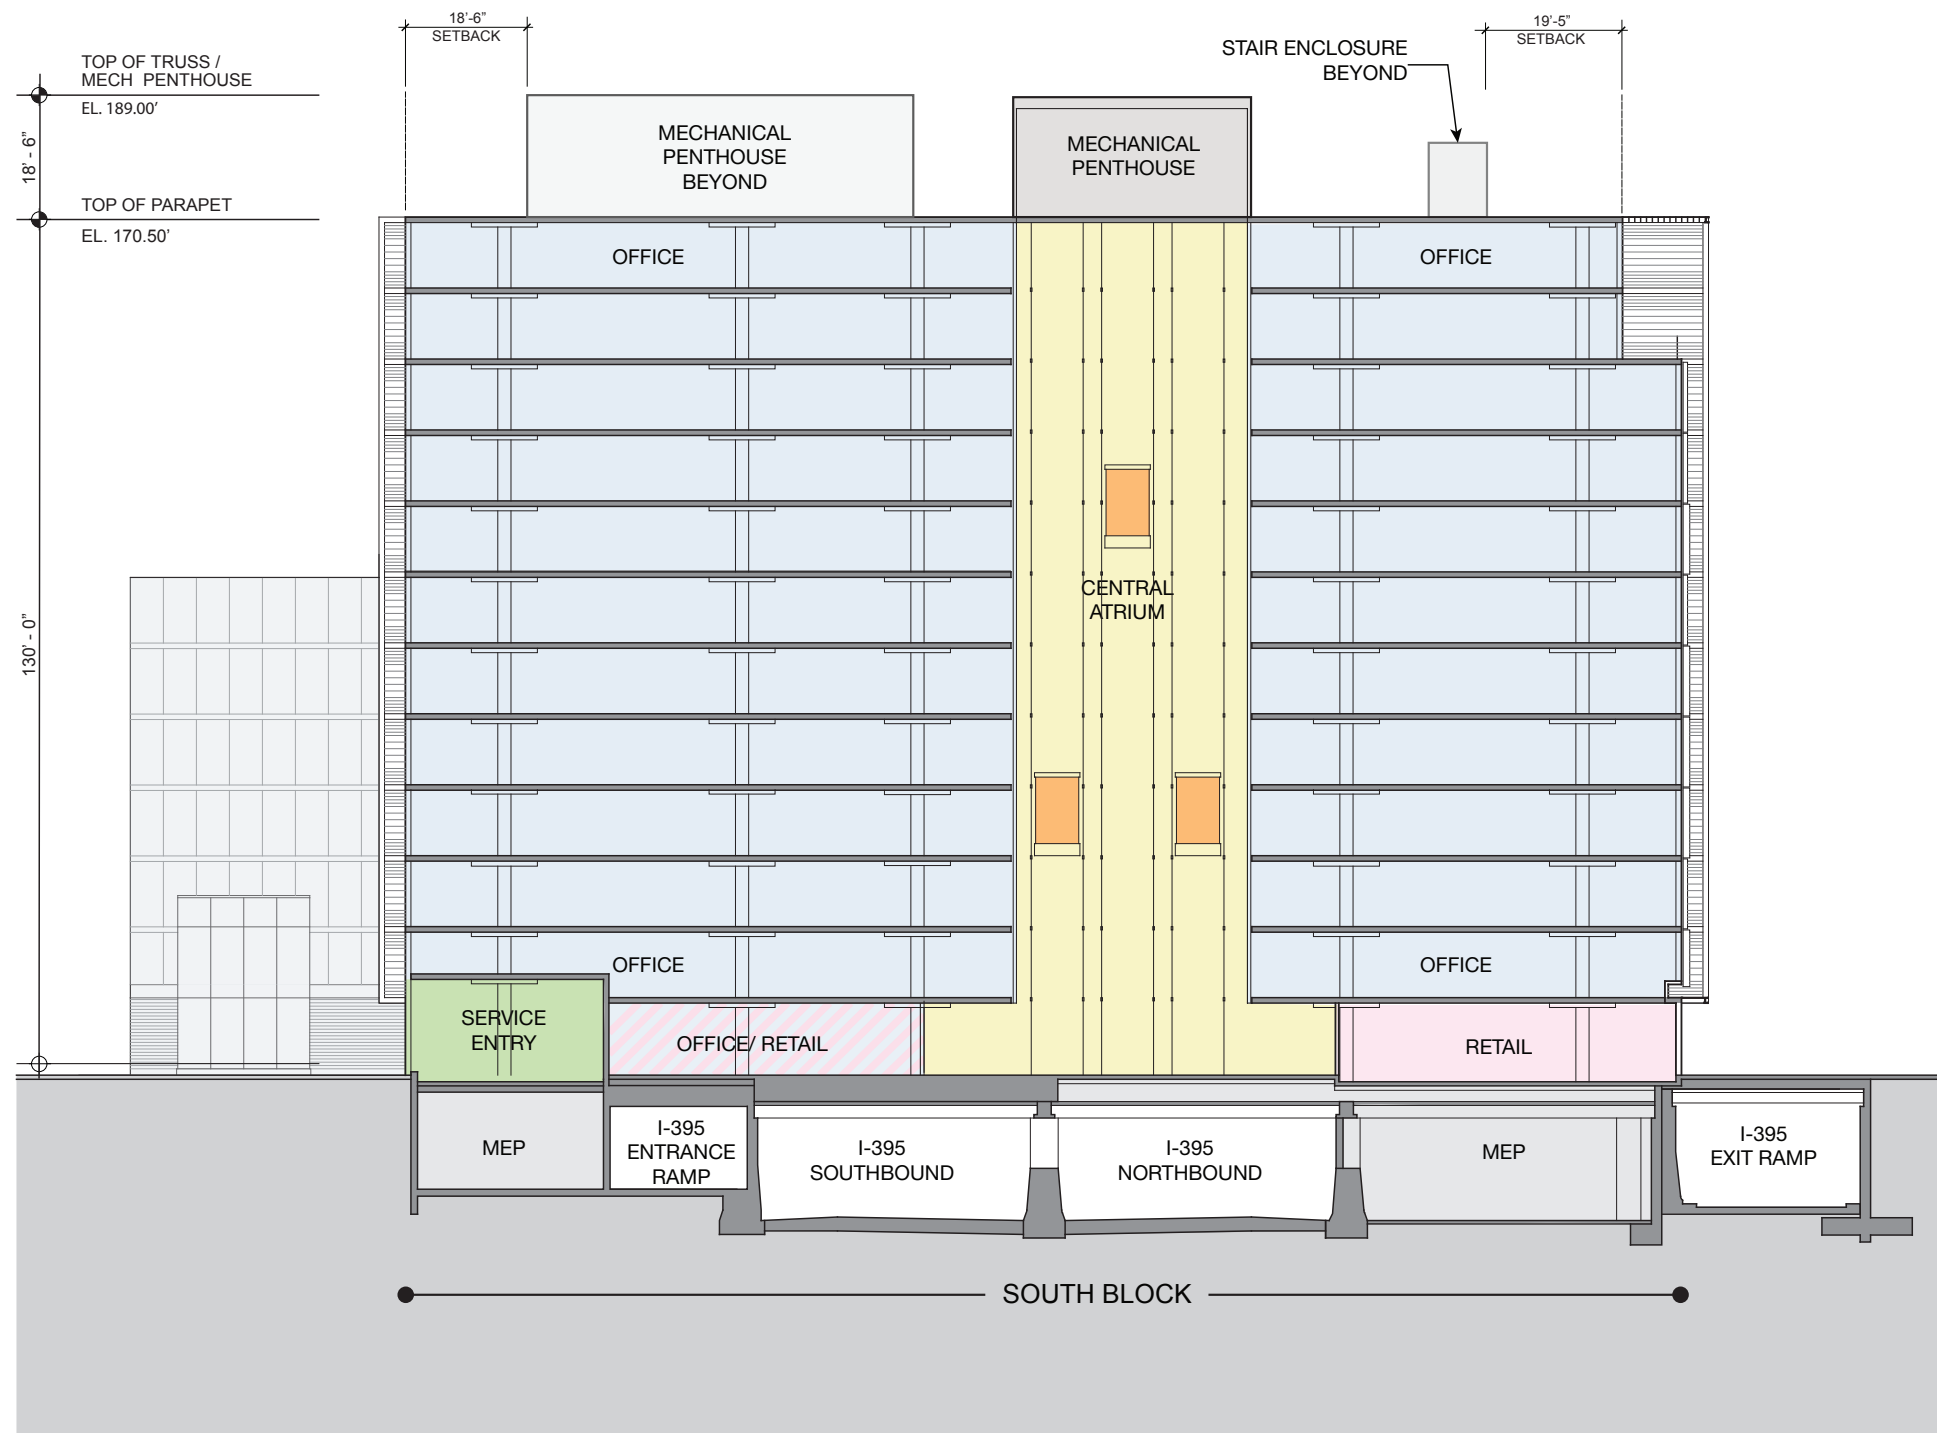

NOTE:


Building heights for the South Block are taken from the measuring point of 40.50'.
Refer to sheet 1.2 Dimensioned Site Plan for measuring point location.

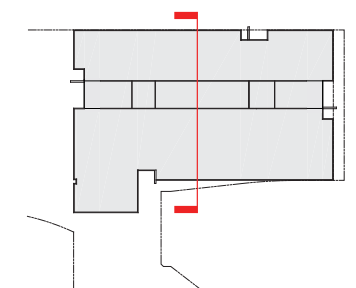

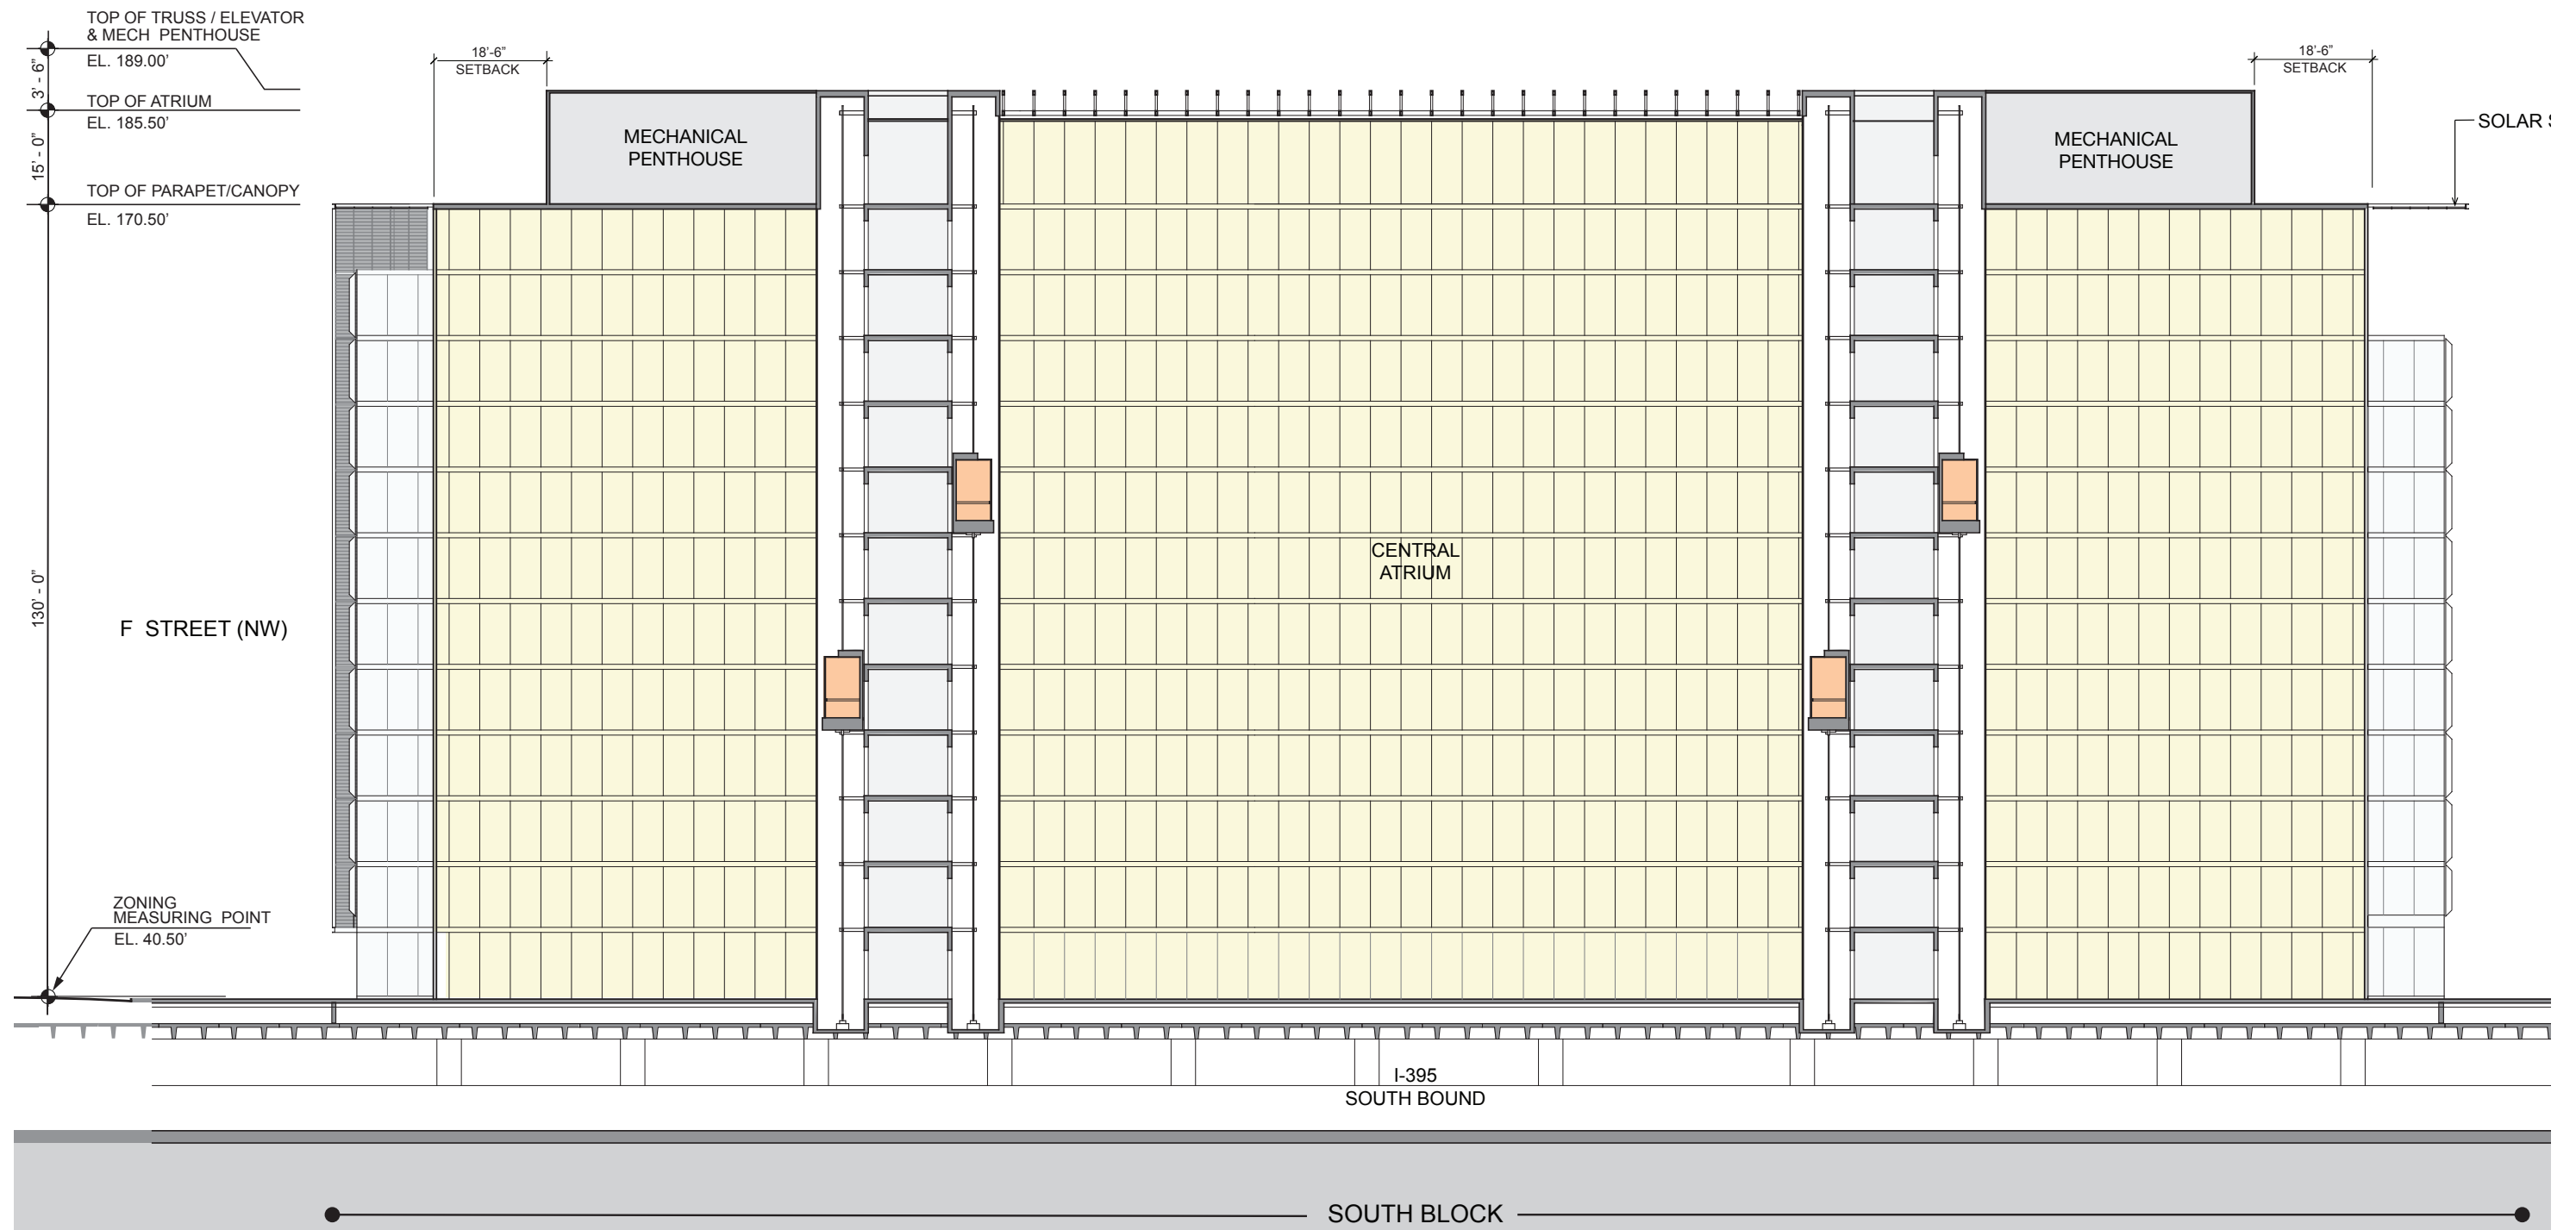


NOTE:


Building heights for the South Block are taken from the measuring point of 40.50'.
Refer to sheet 1.2 Dimensioned Site Plan for measuring point location.

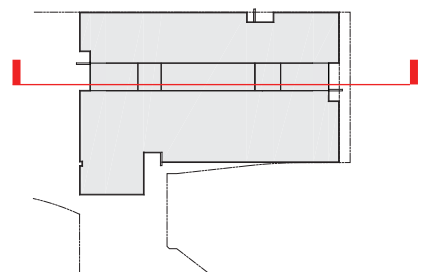


Longitudinal Section - South Block

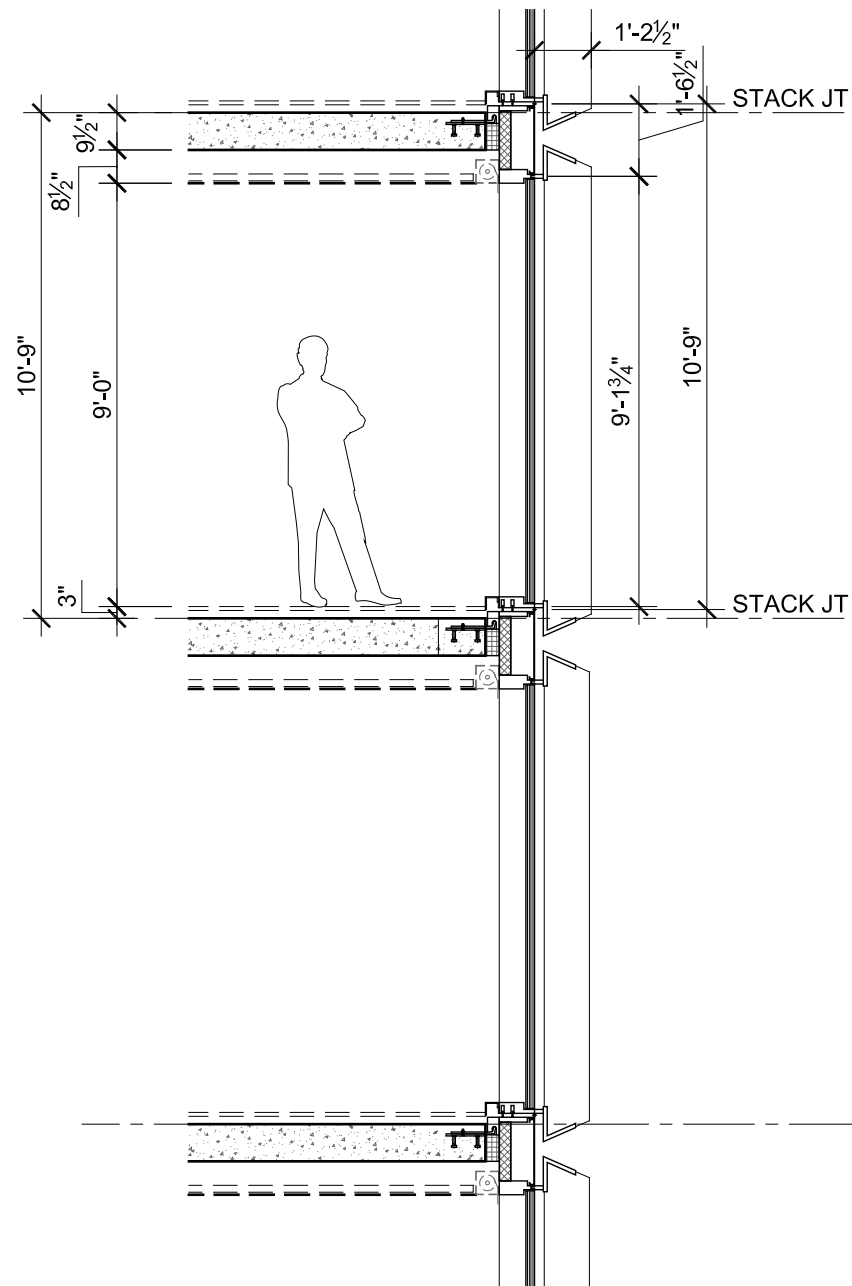

③ SECTION - VERTICAL

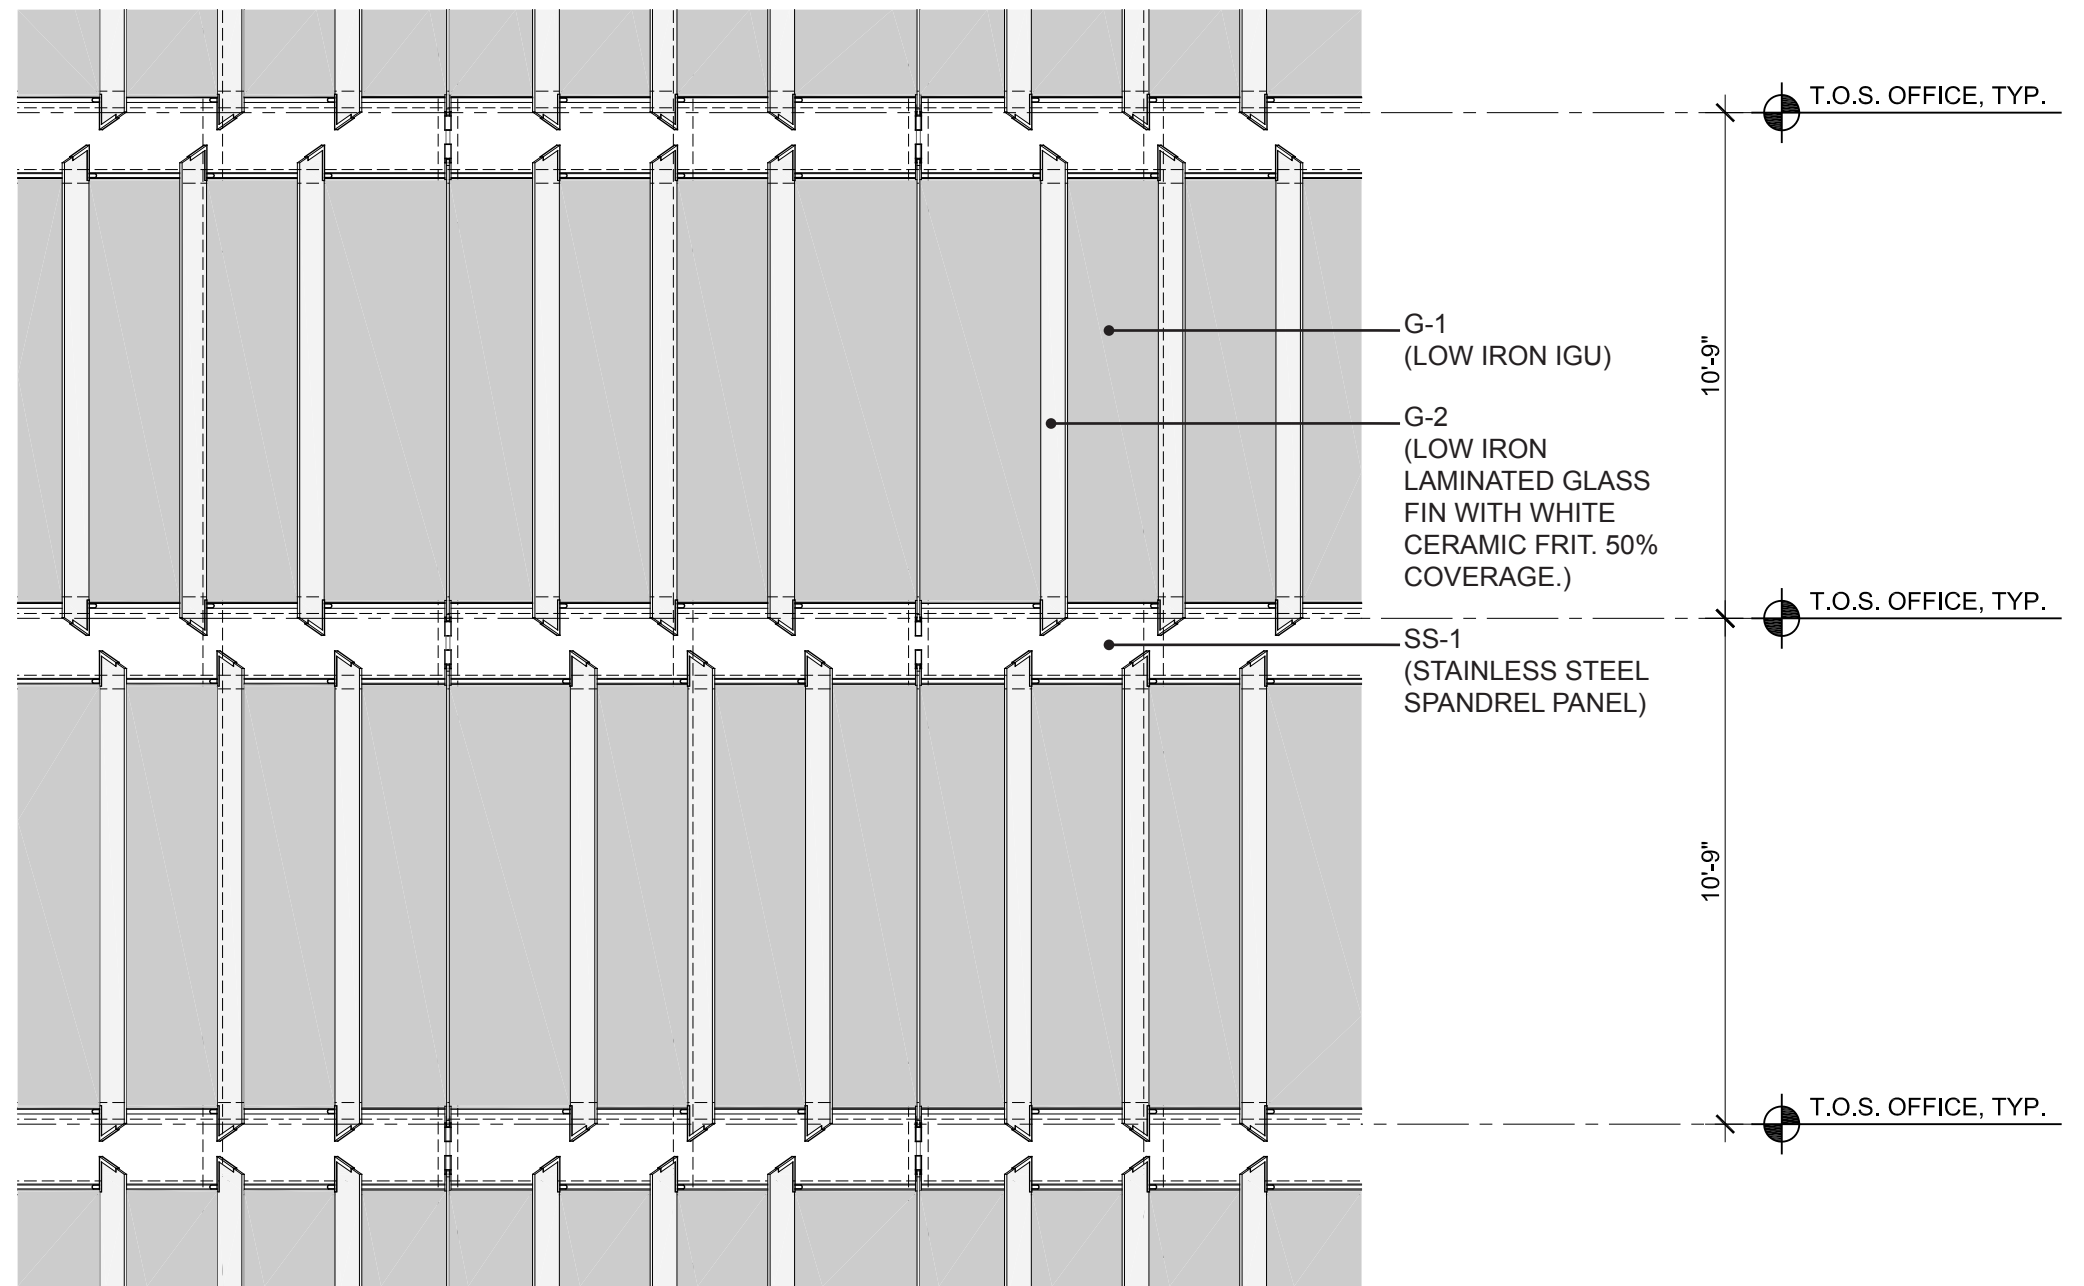

② ELEVATION

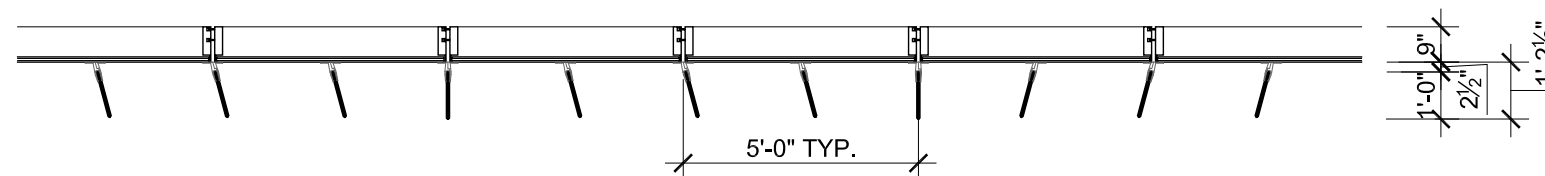


① PLAN



Capitol Crossing

Second Stage PUD Application - November 08, 2012

Exterior Wall Type 1 (Projecting Glass Fins)

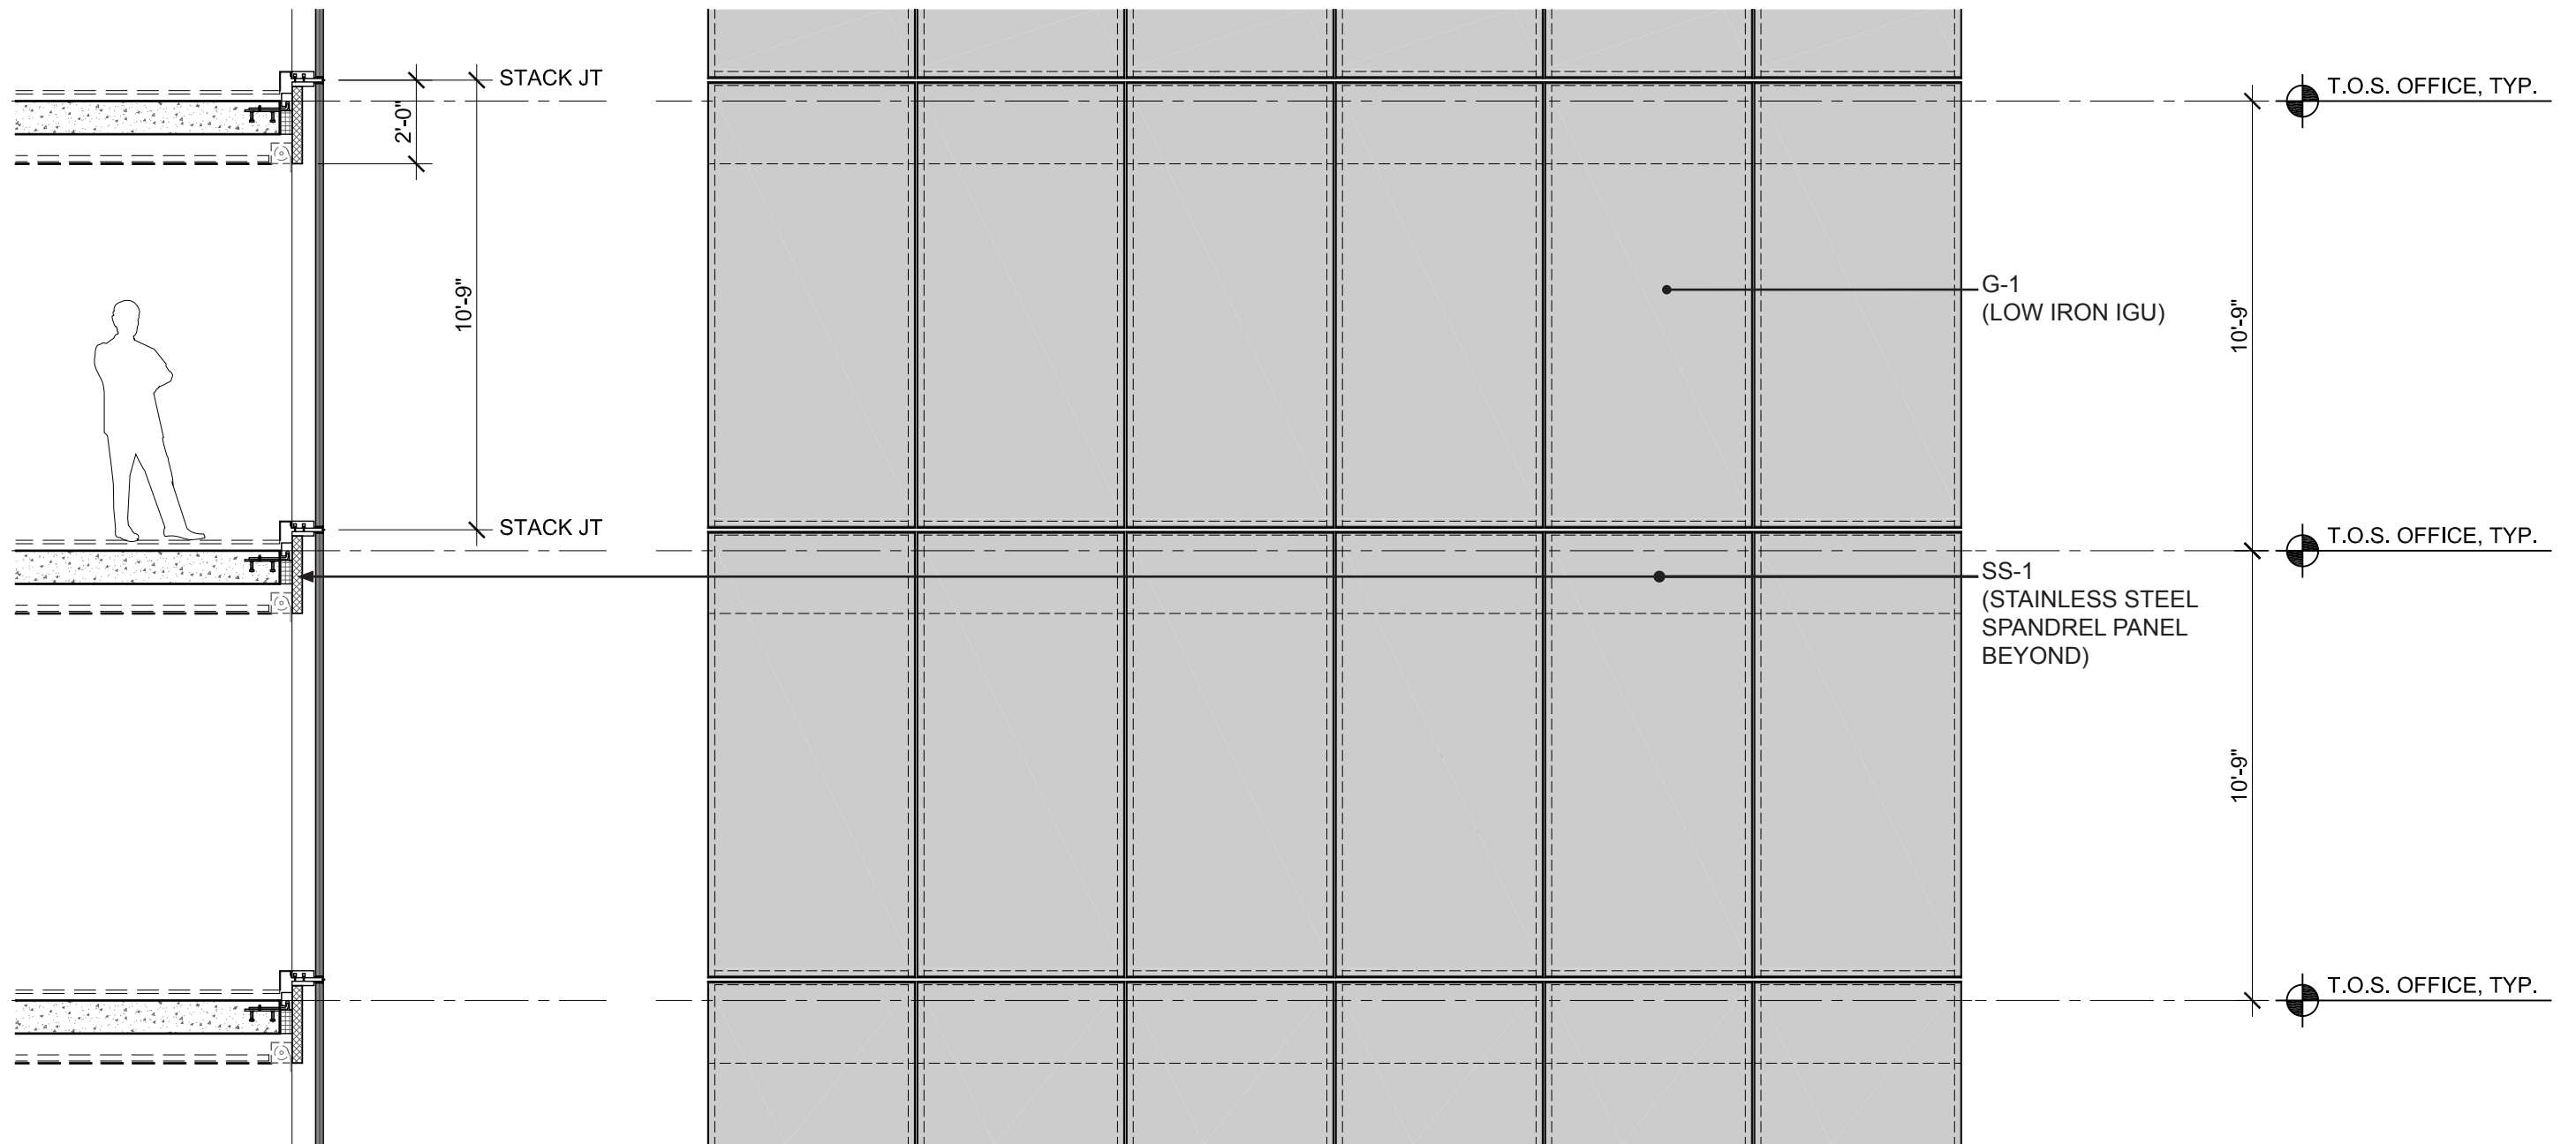

Exterior Wall Type 2 (Flat Wall, No Glass Fins)

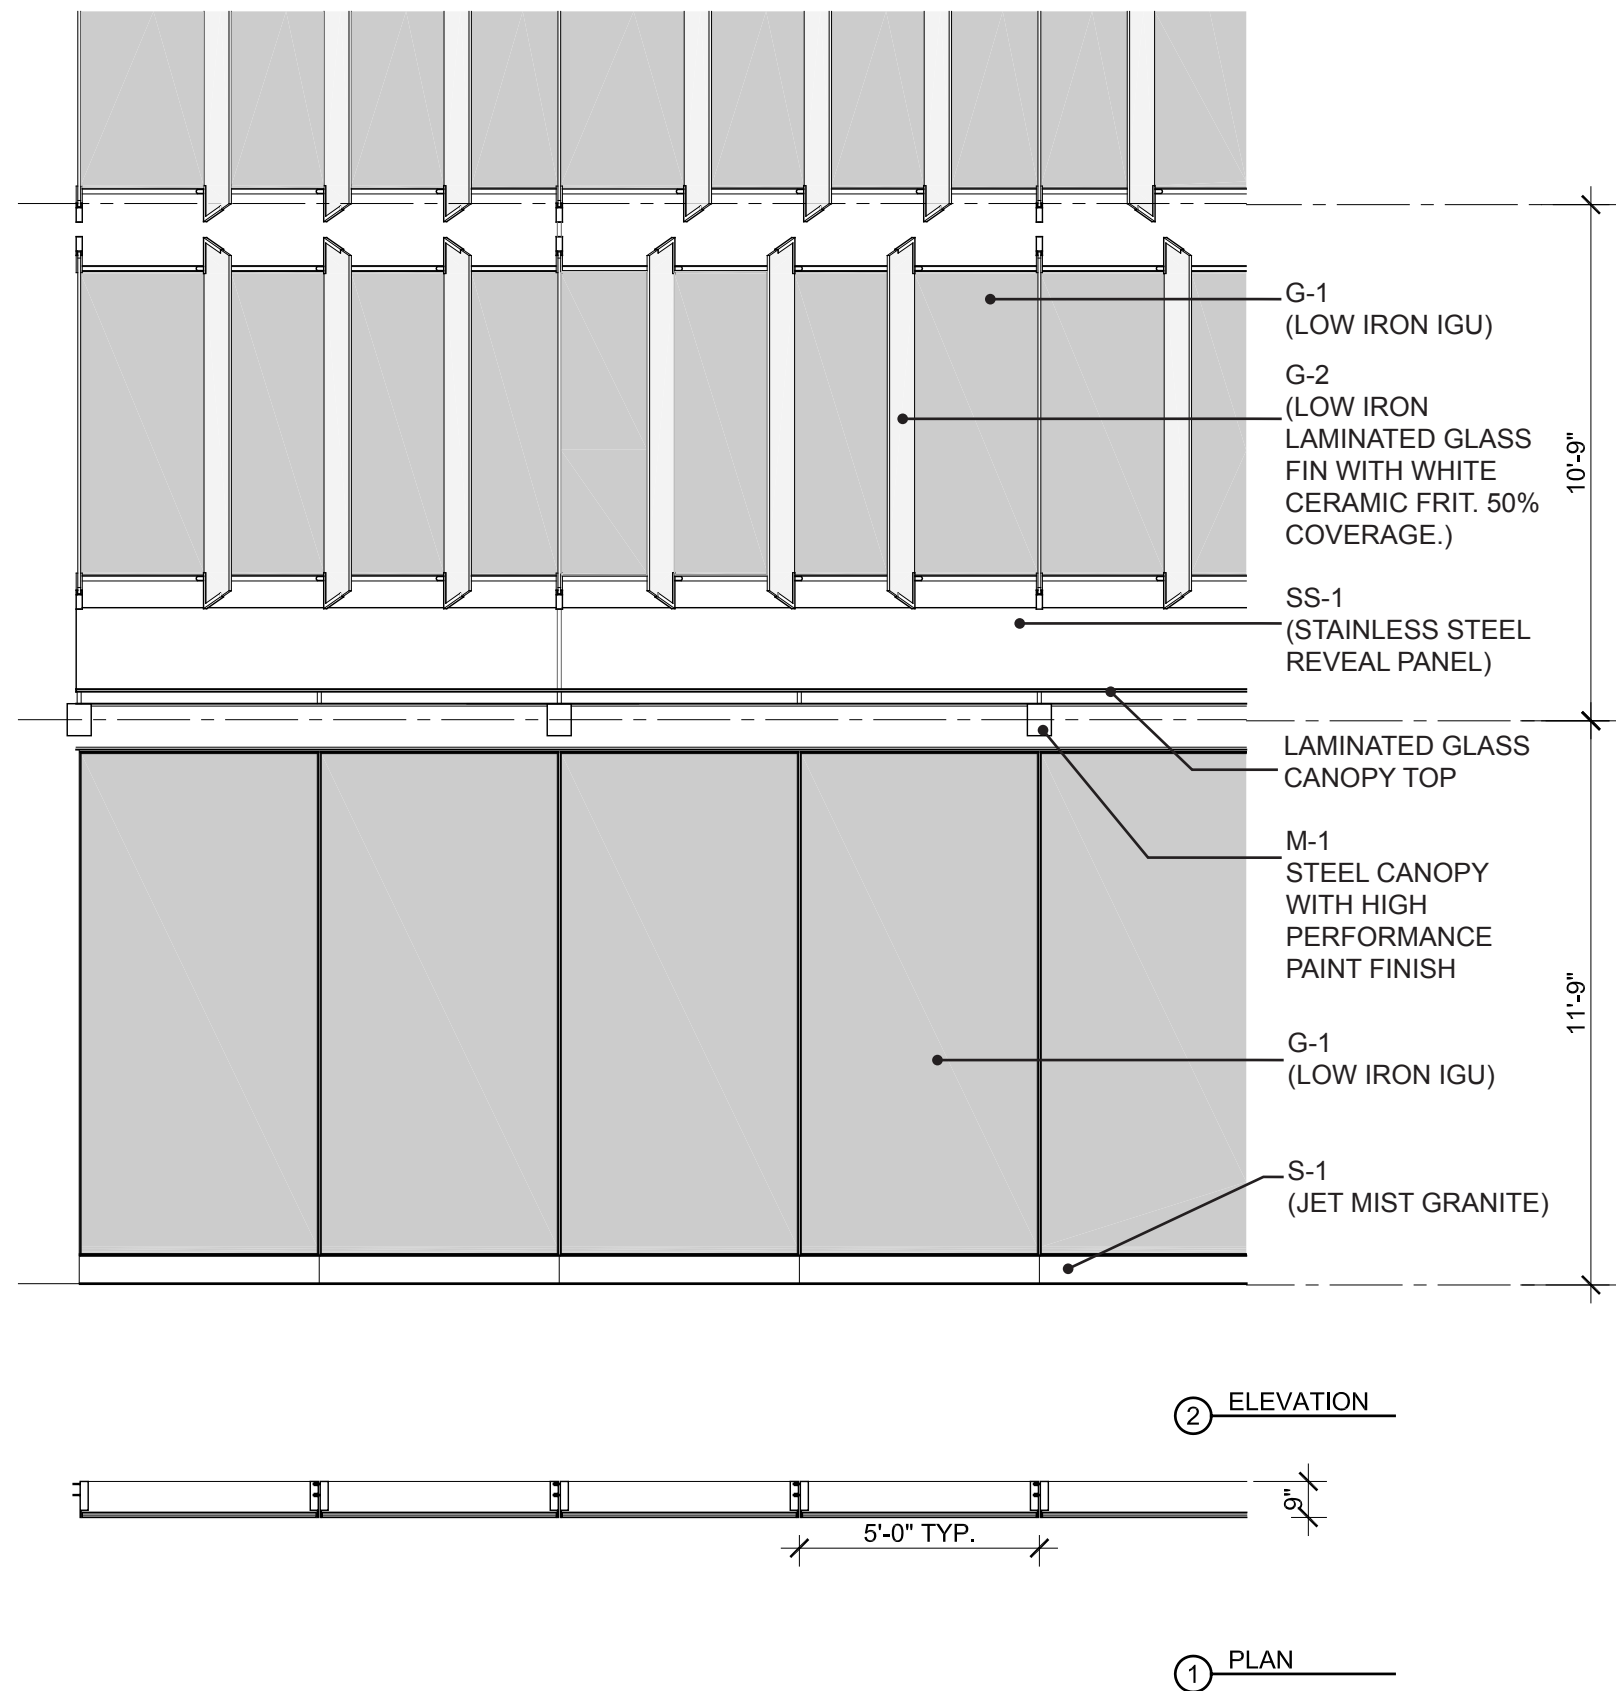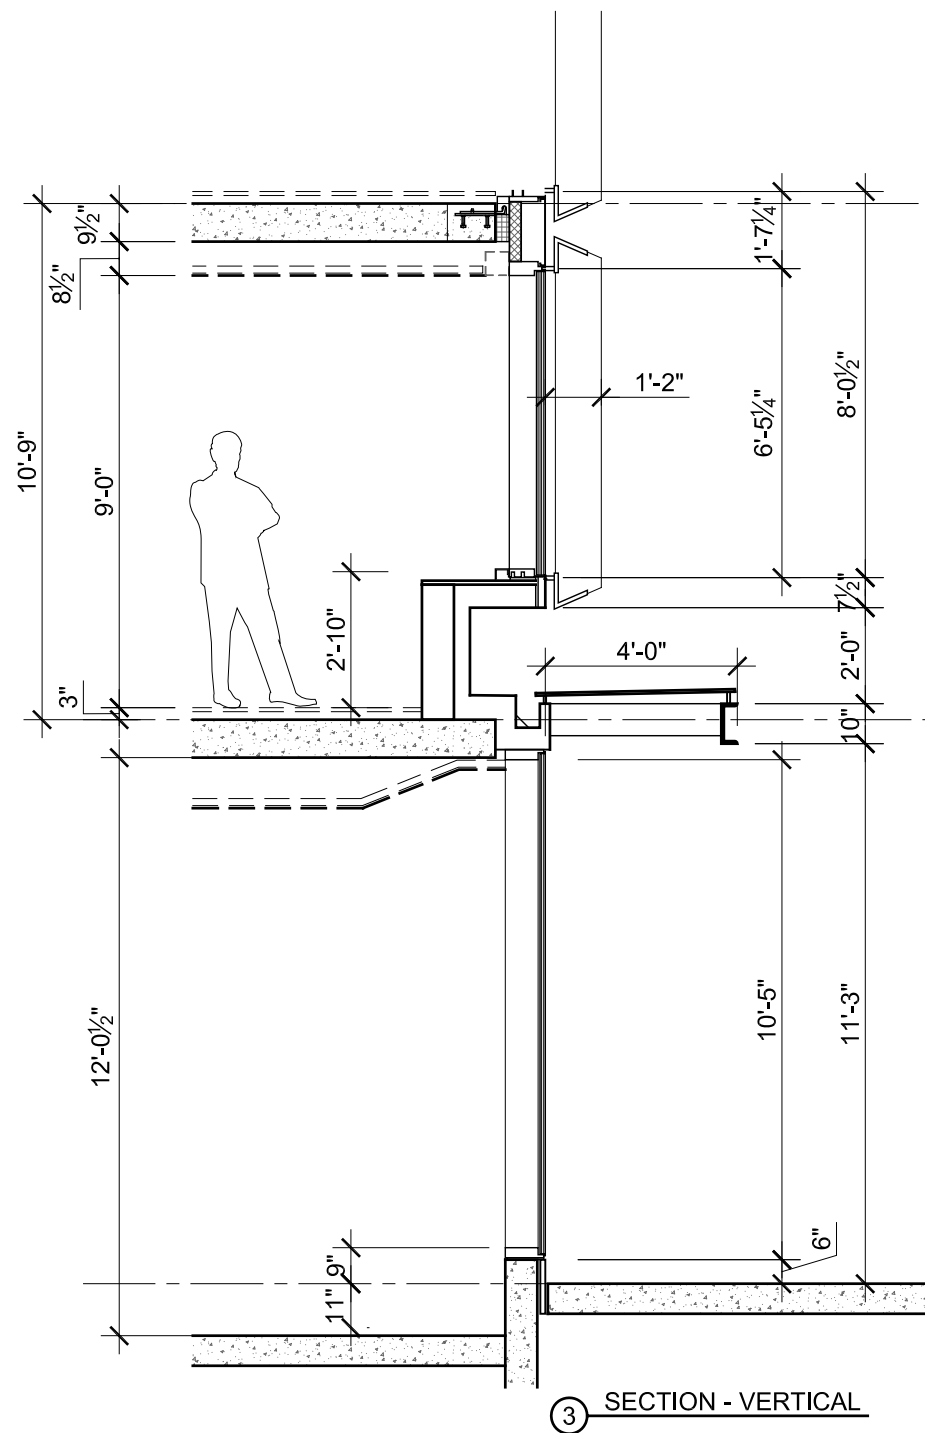


Capitol Crossing


Retail Storefront - Wall Type 3 (Projecting Glass and Metal Canopy Above)


Second Stage PUD Application - November 08, 2012




Building Curtain Wall Type 1 Detail View

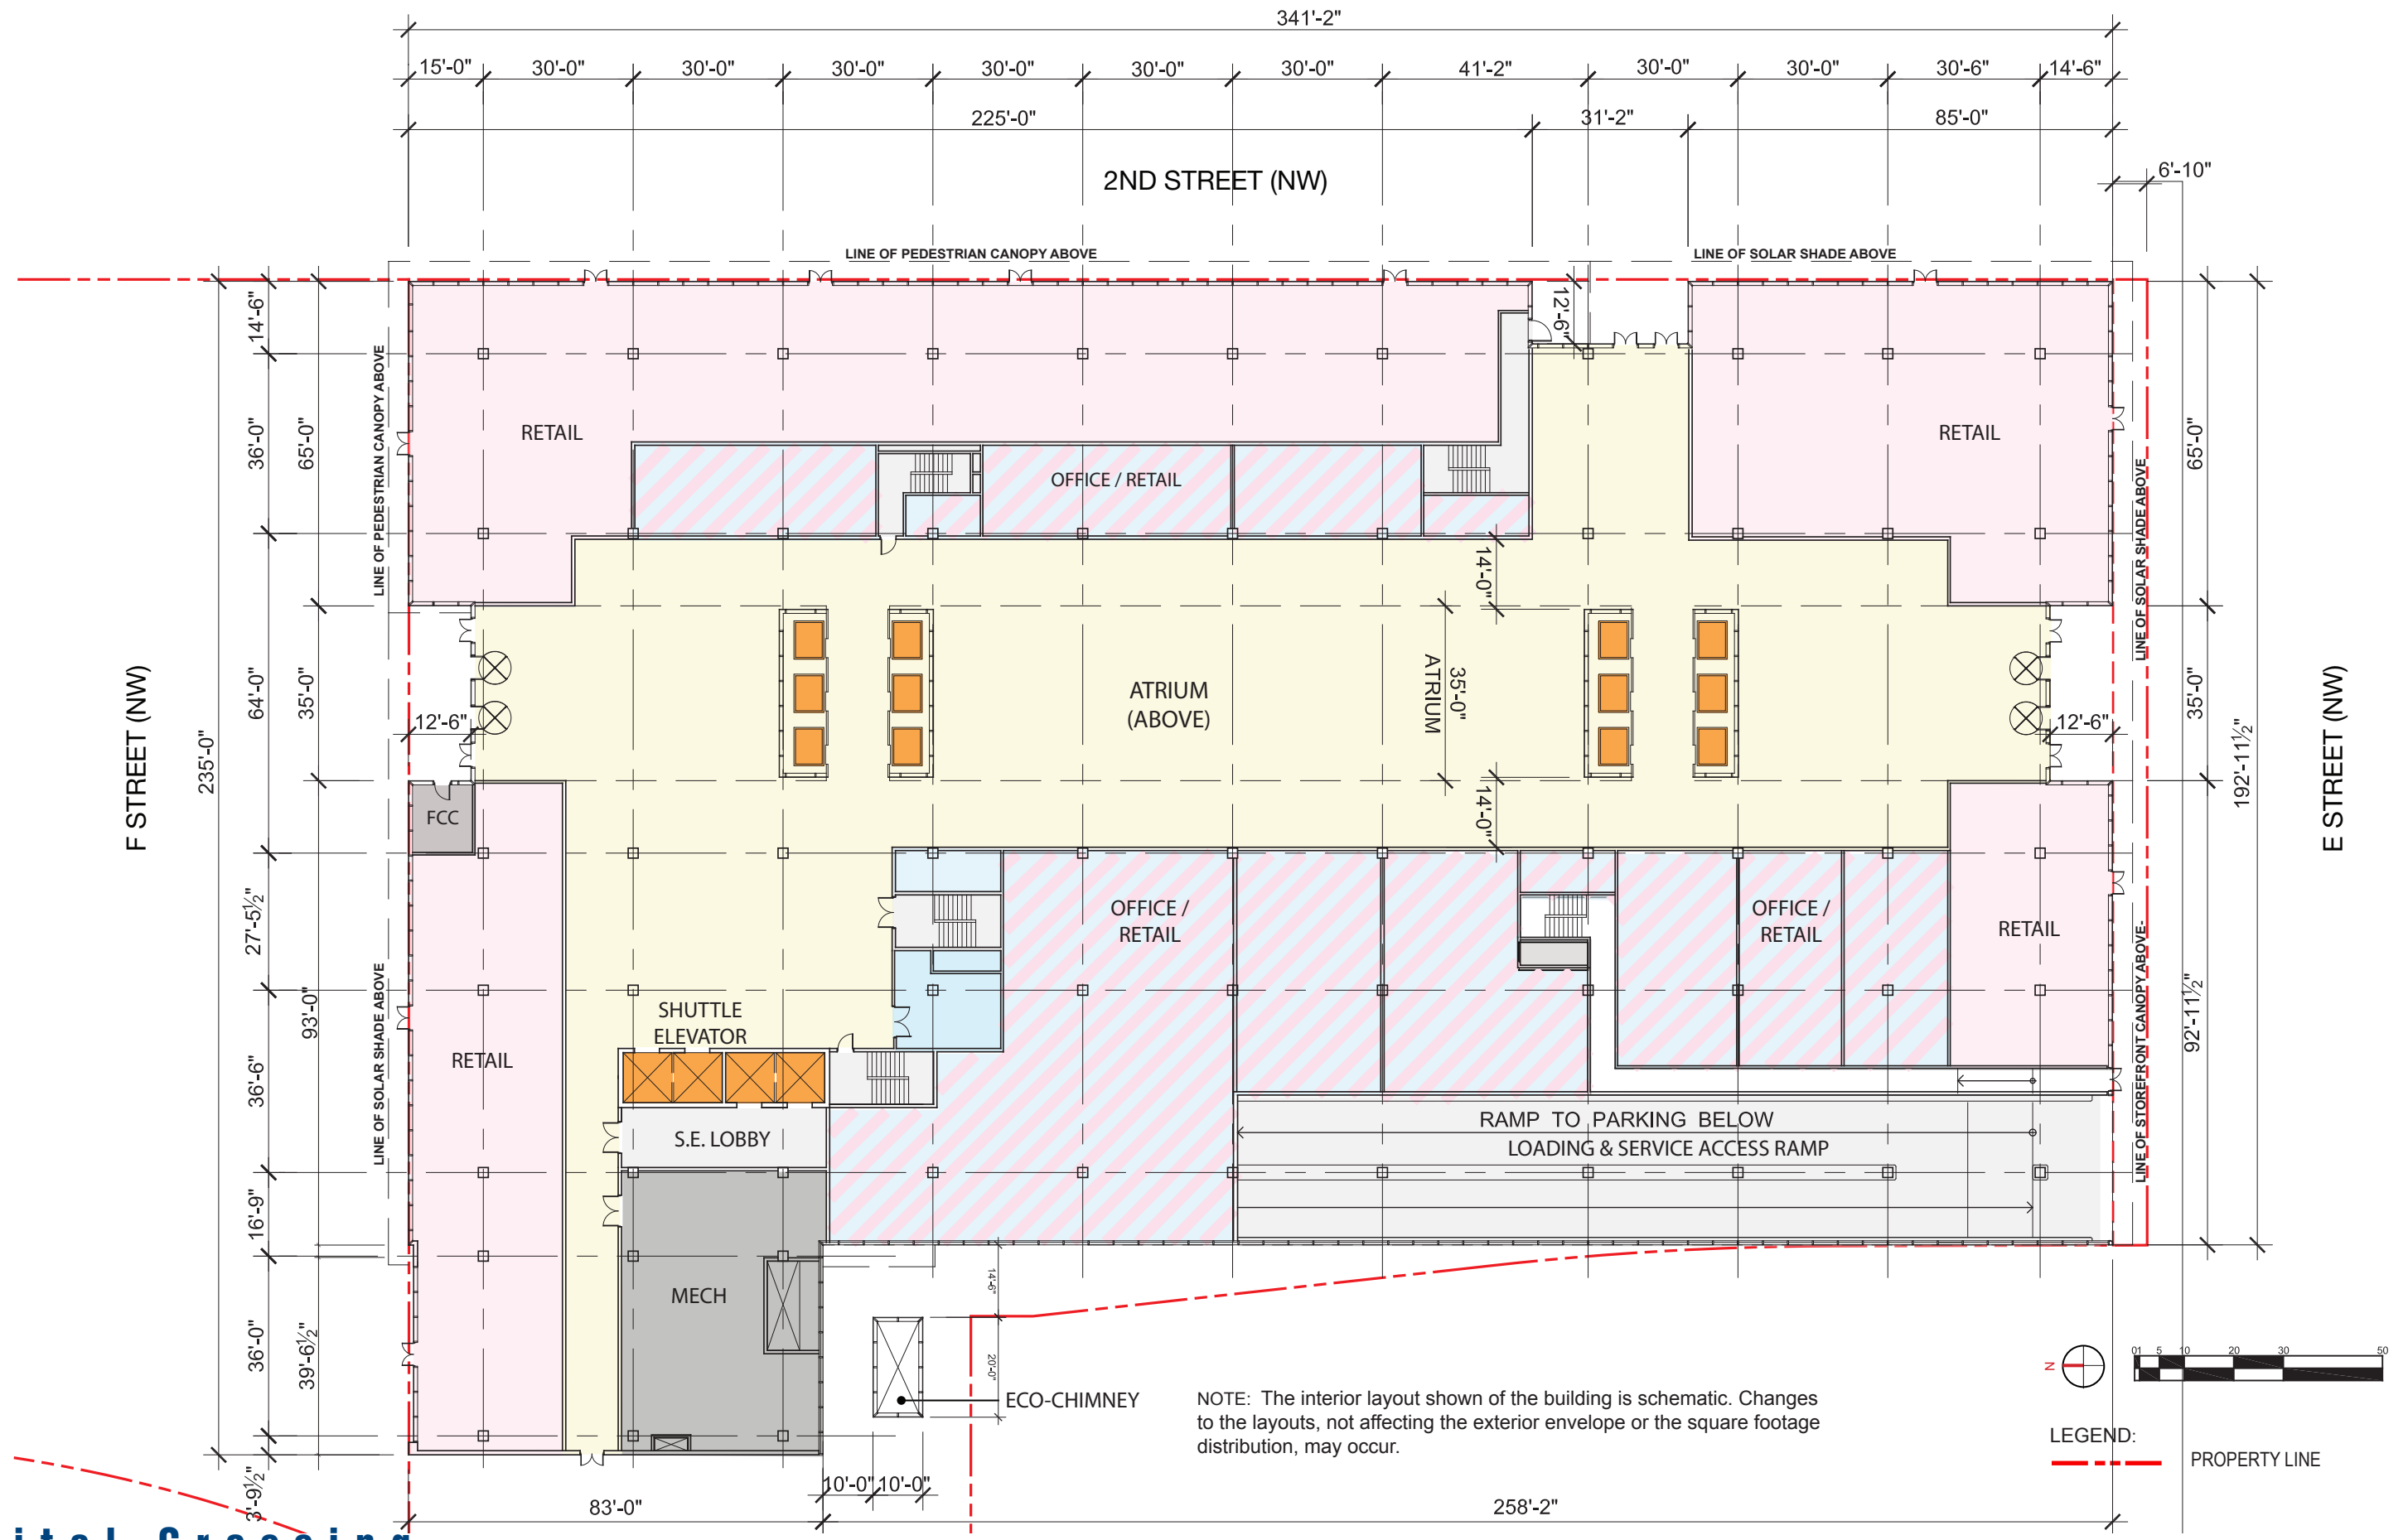


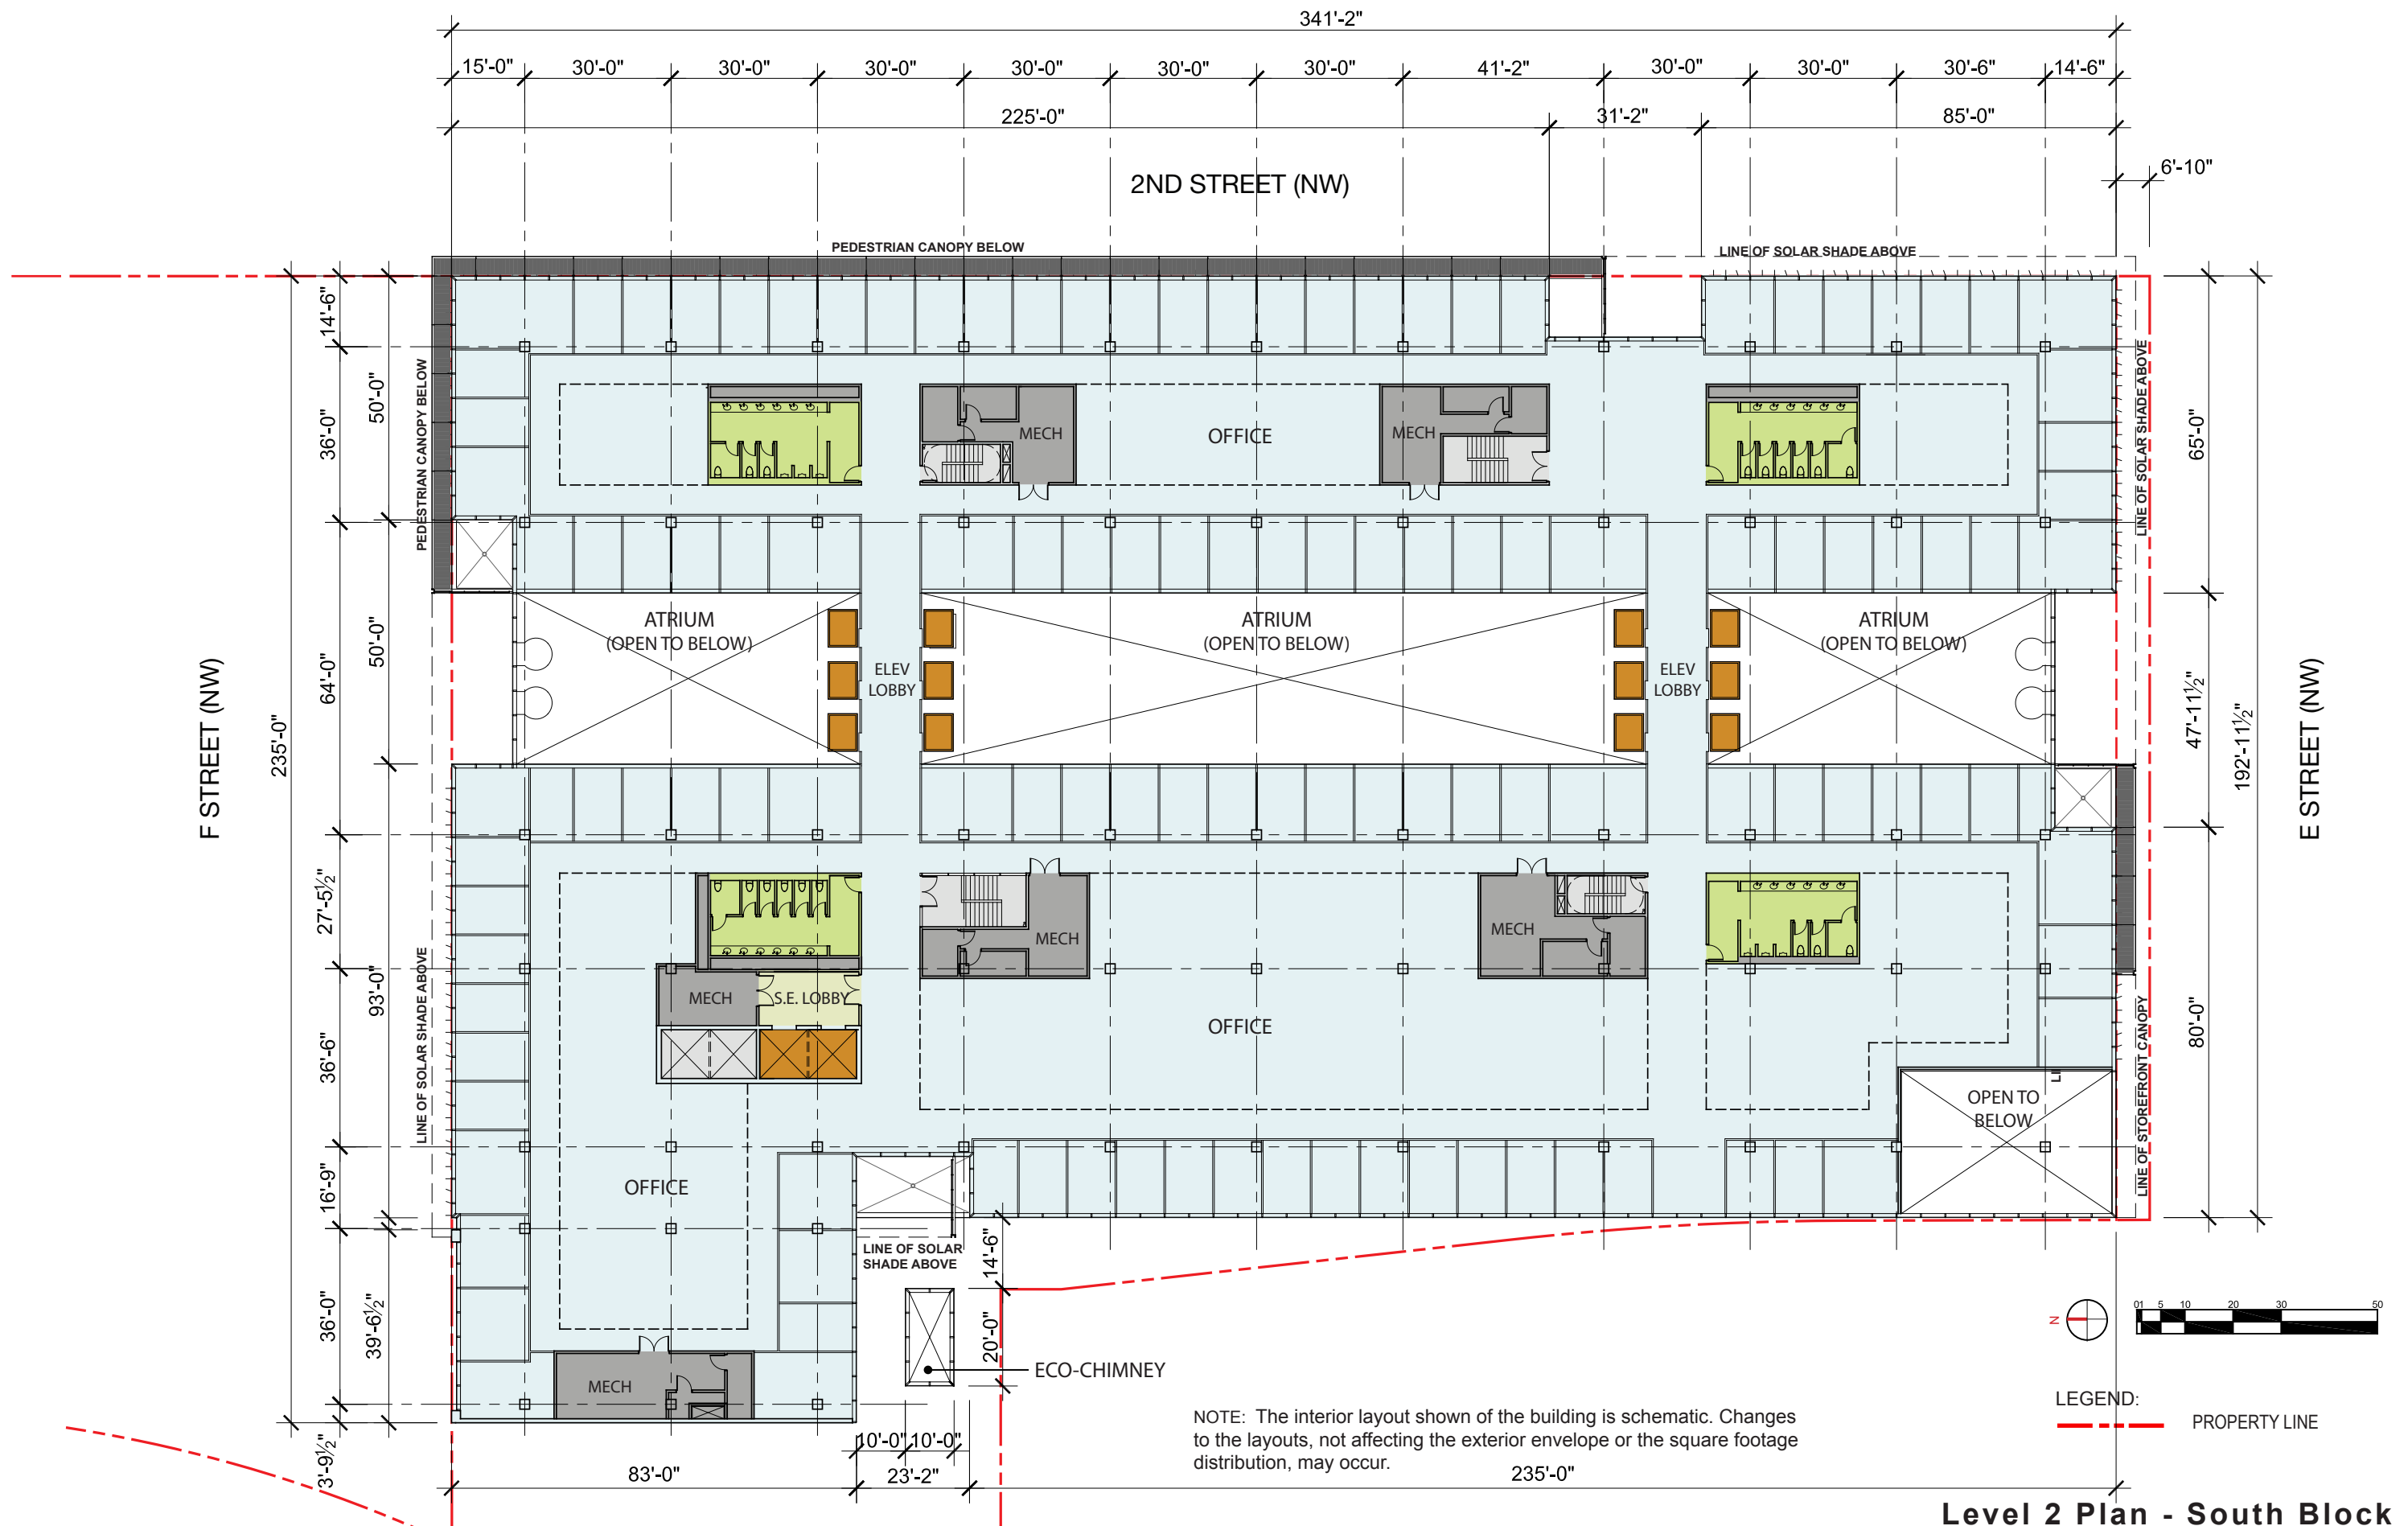

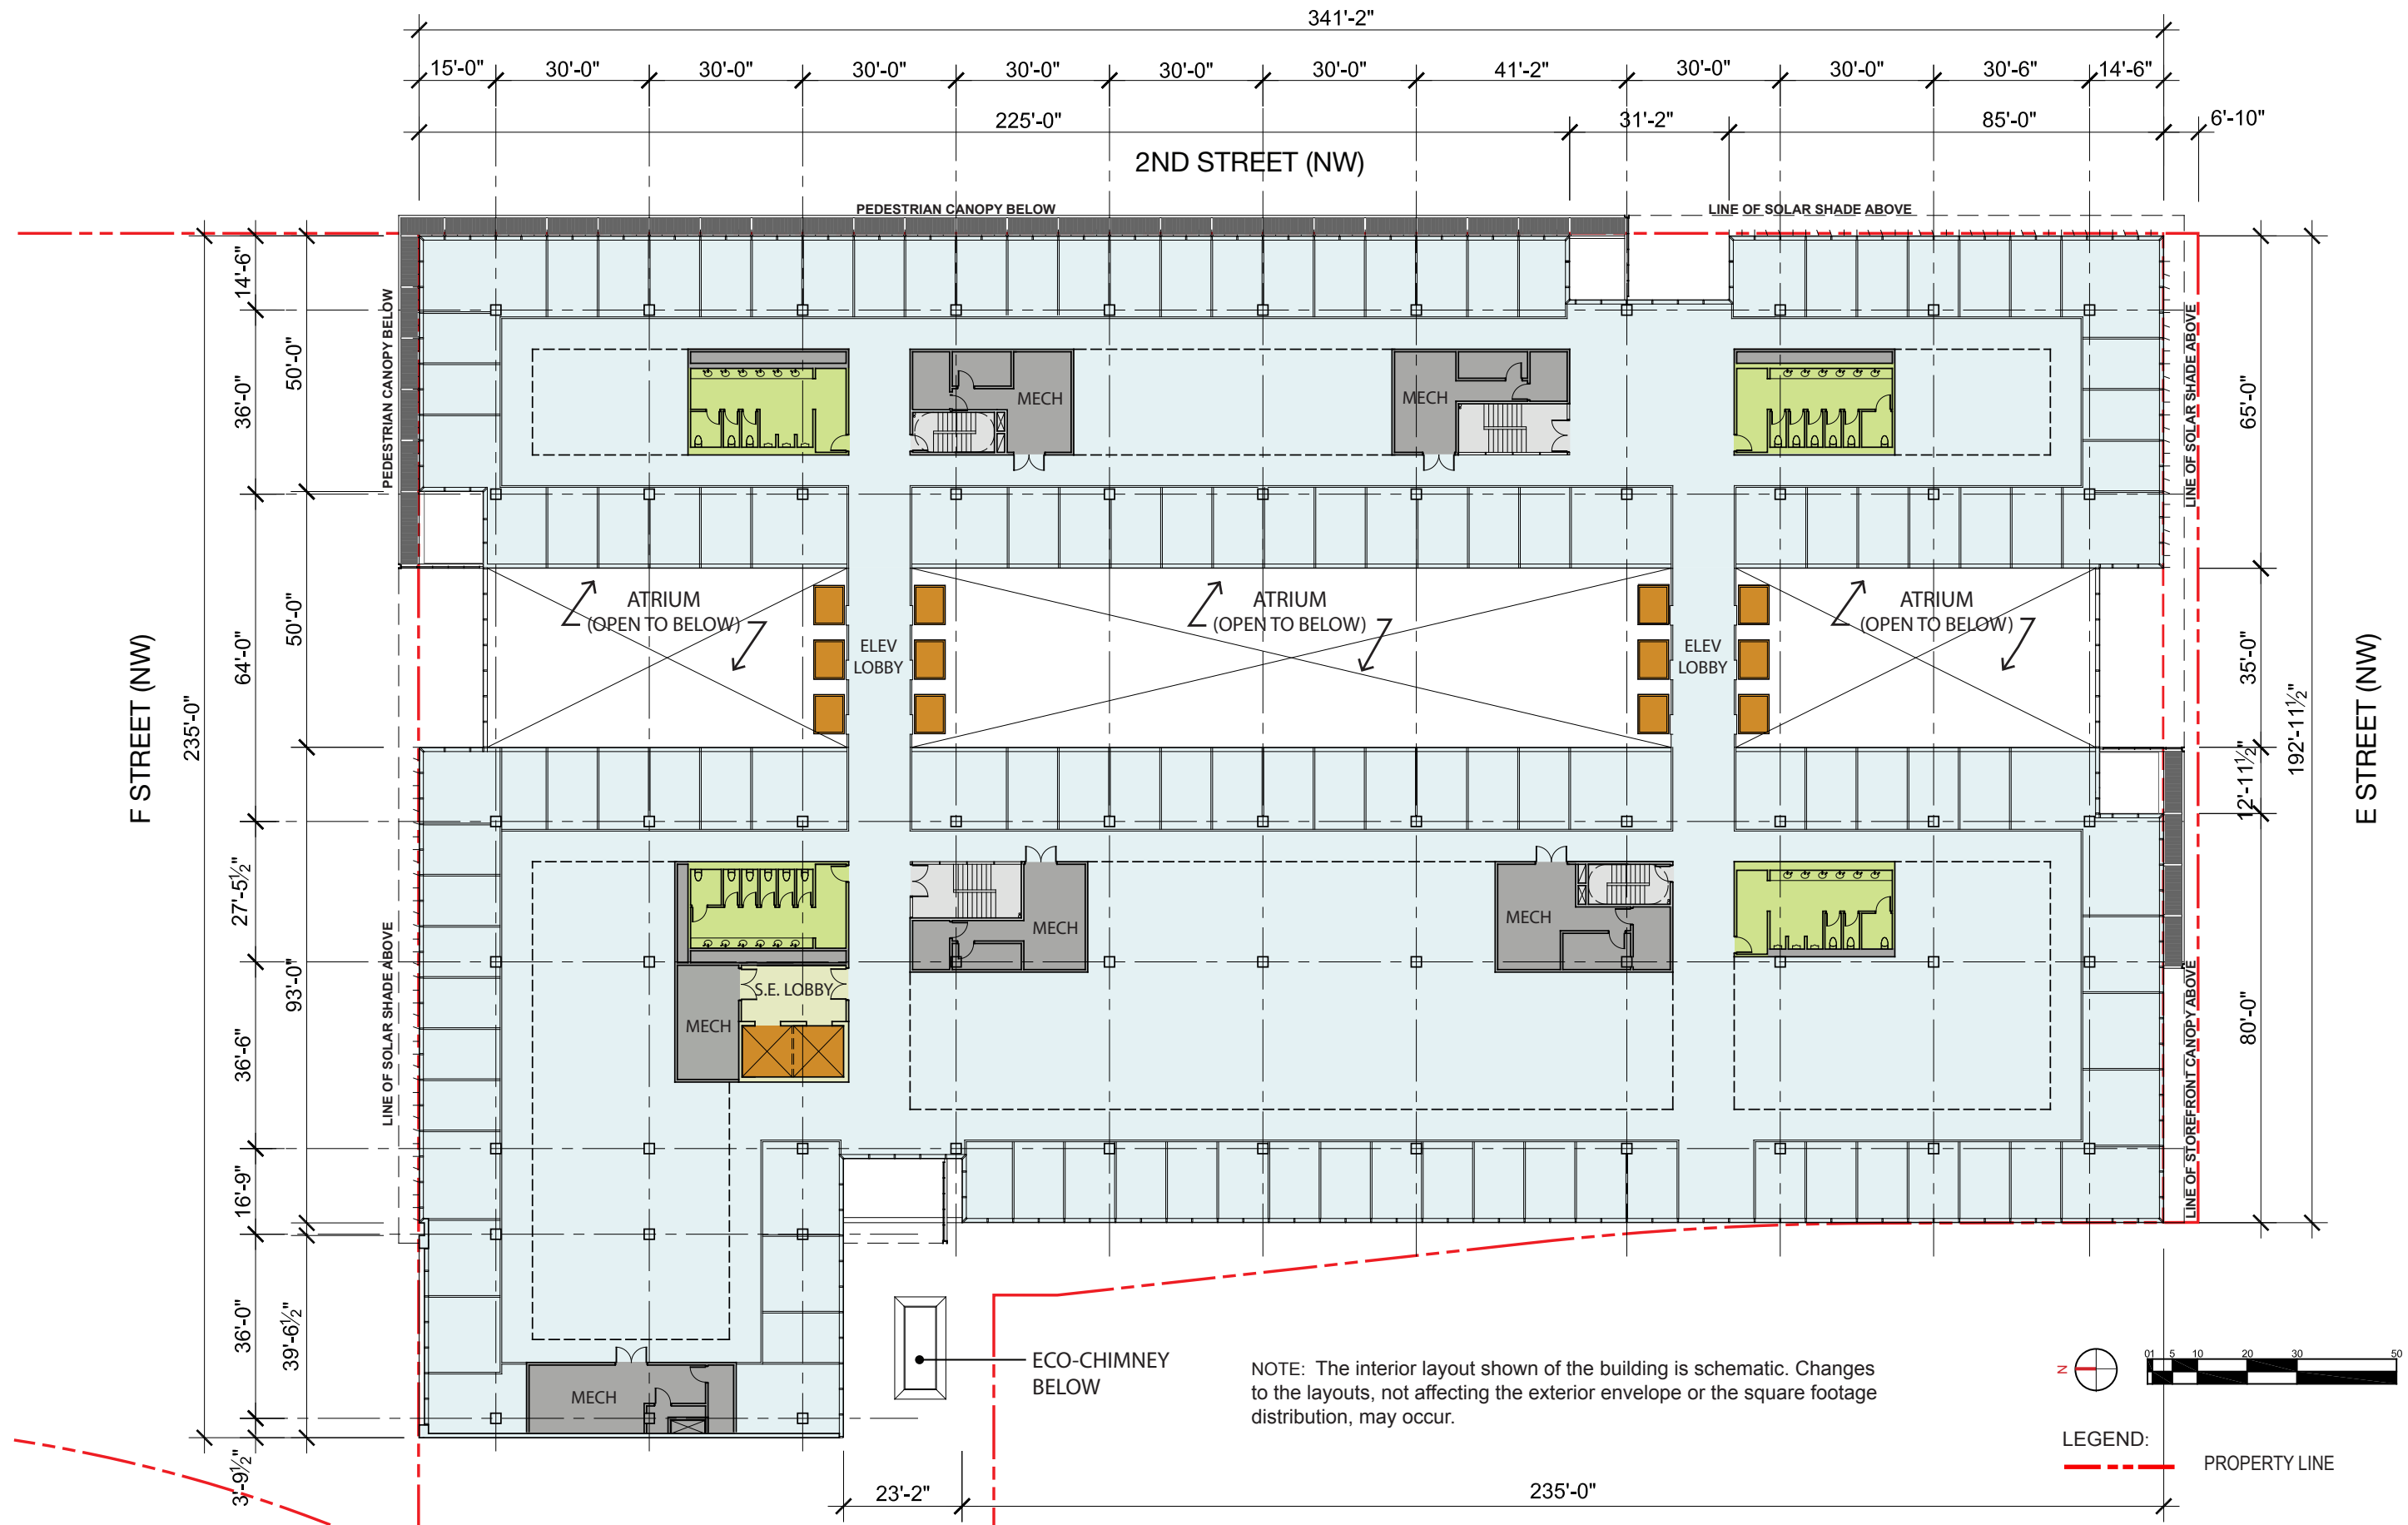


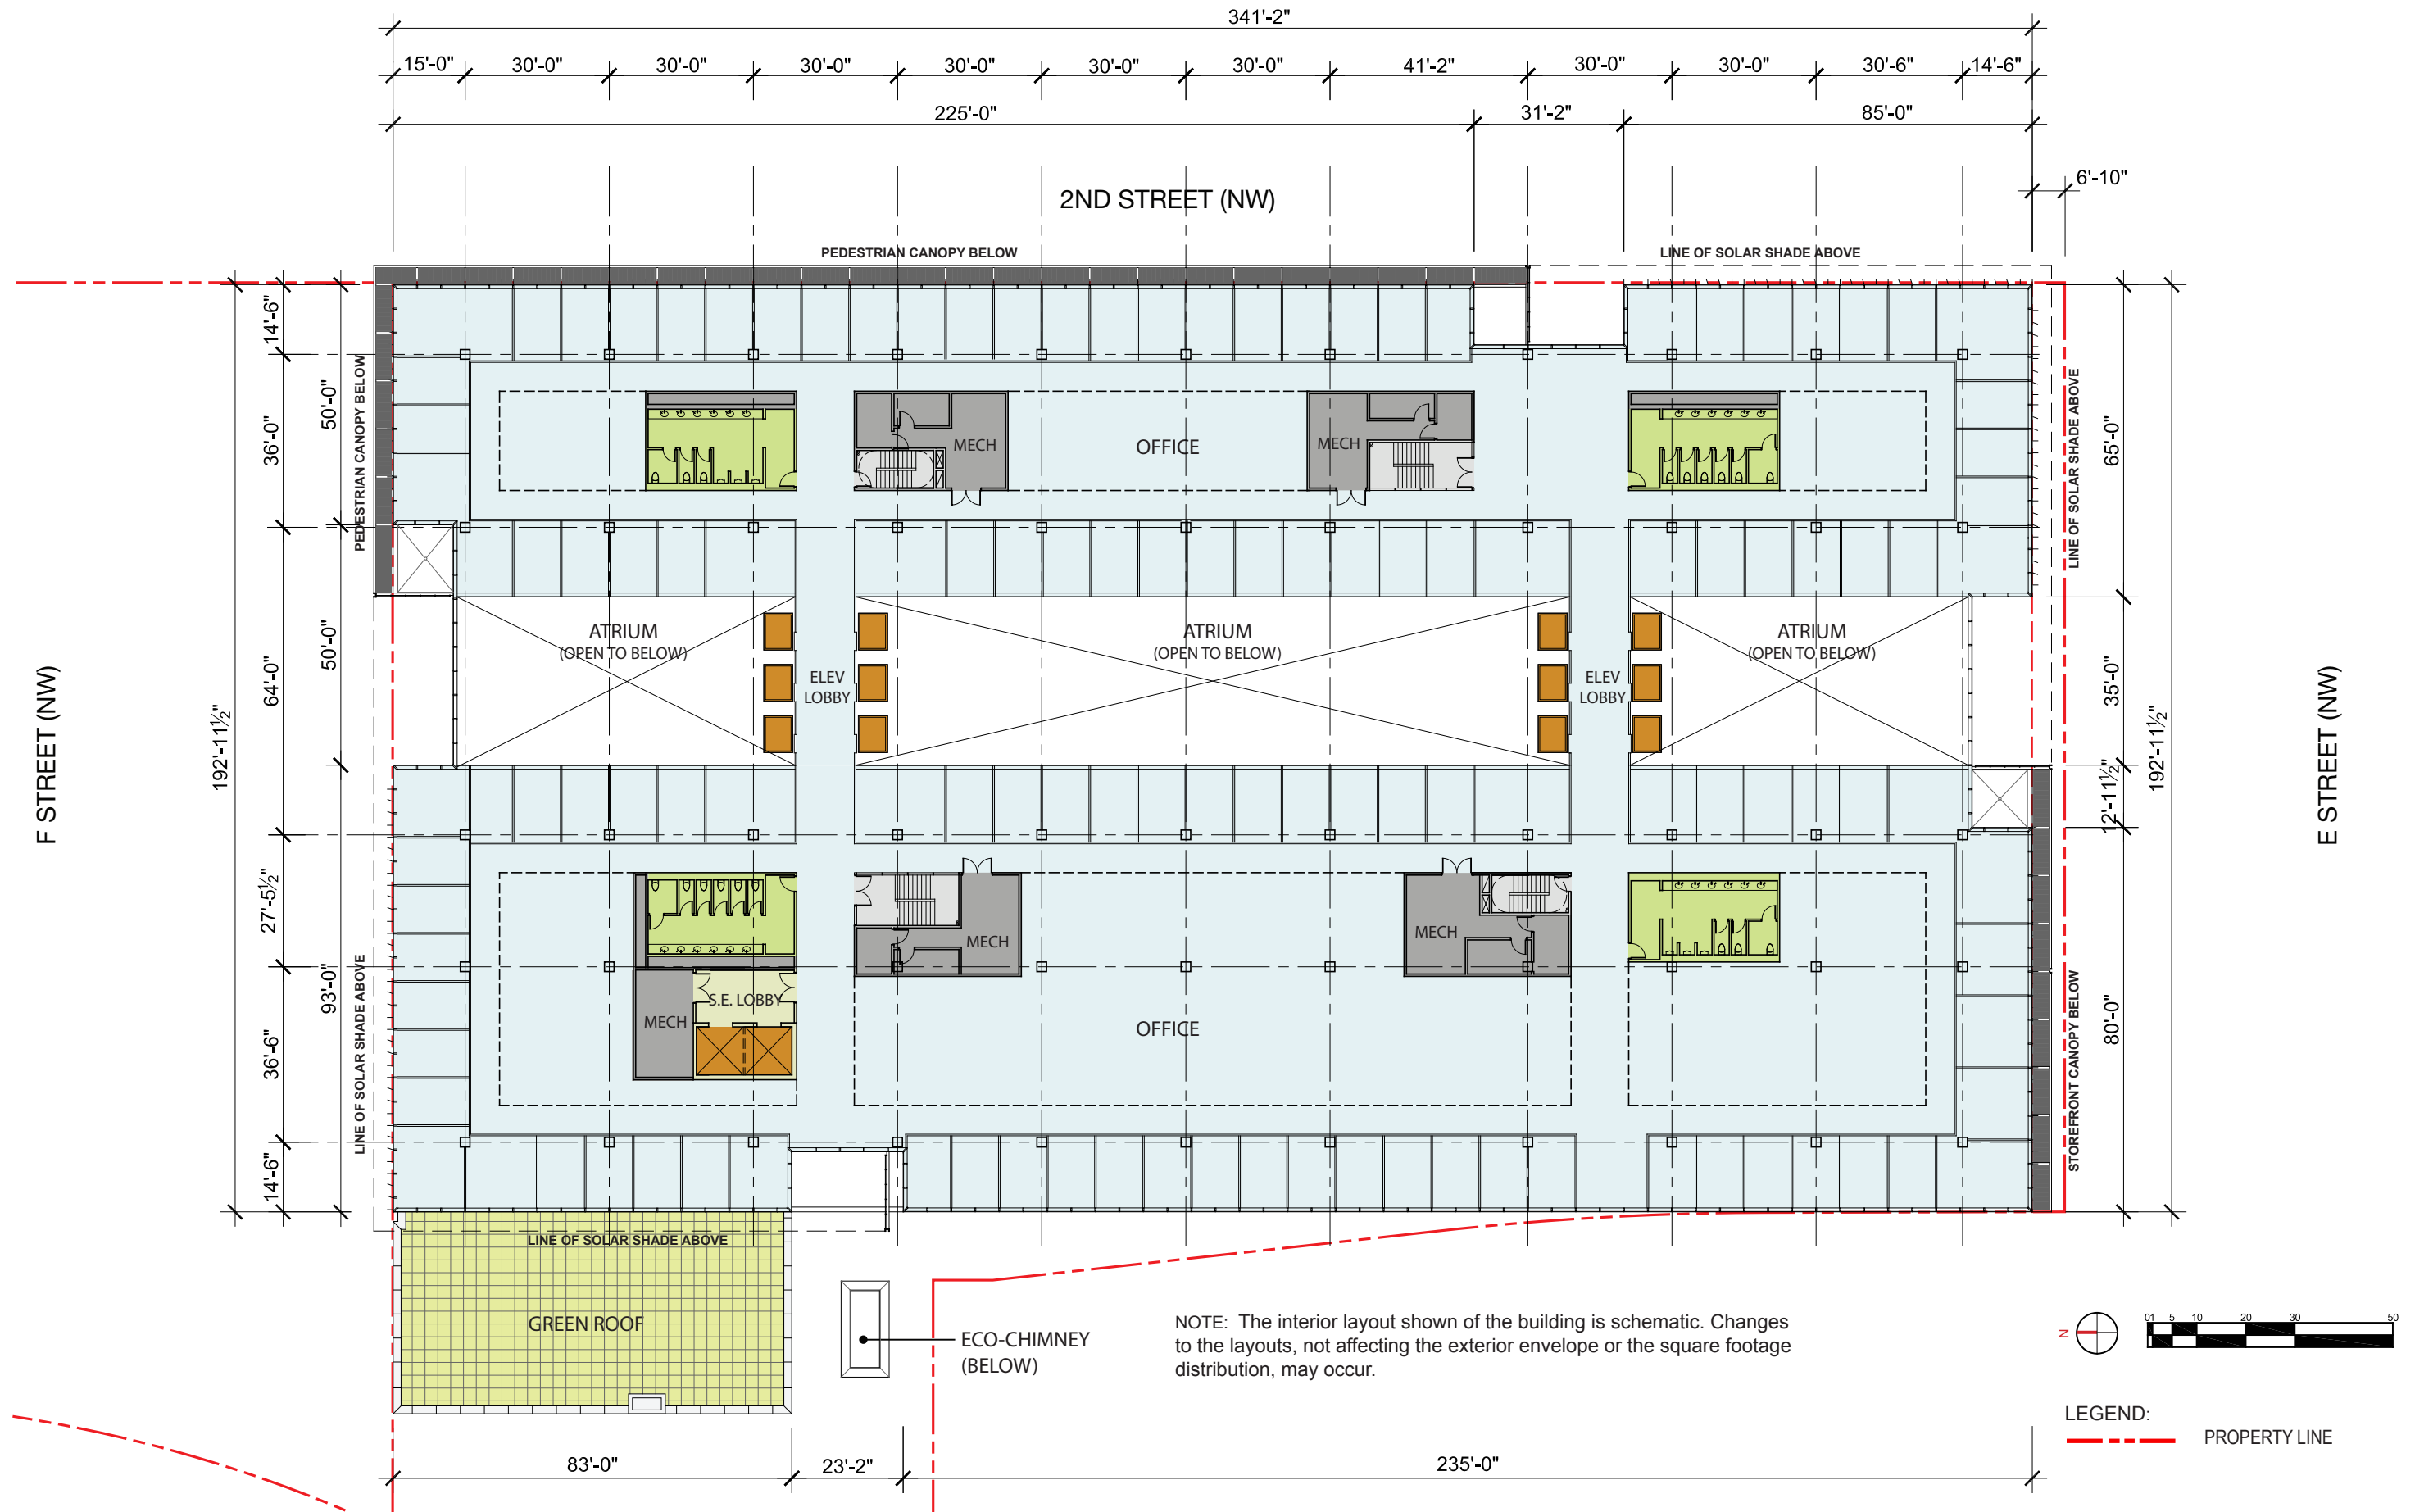


Level 8-10 Plans - South Block

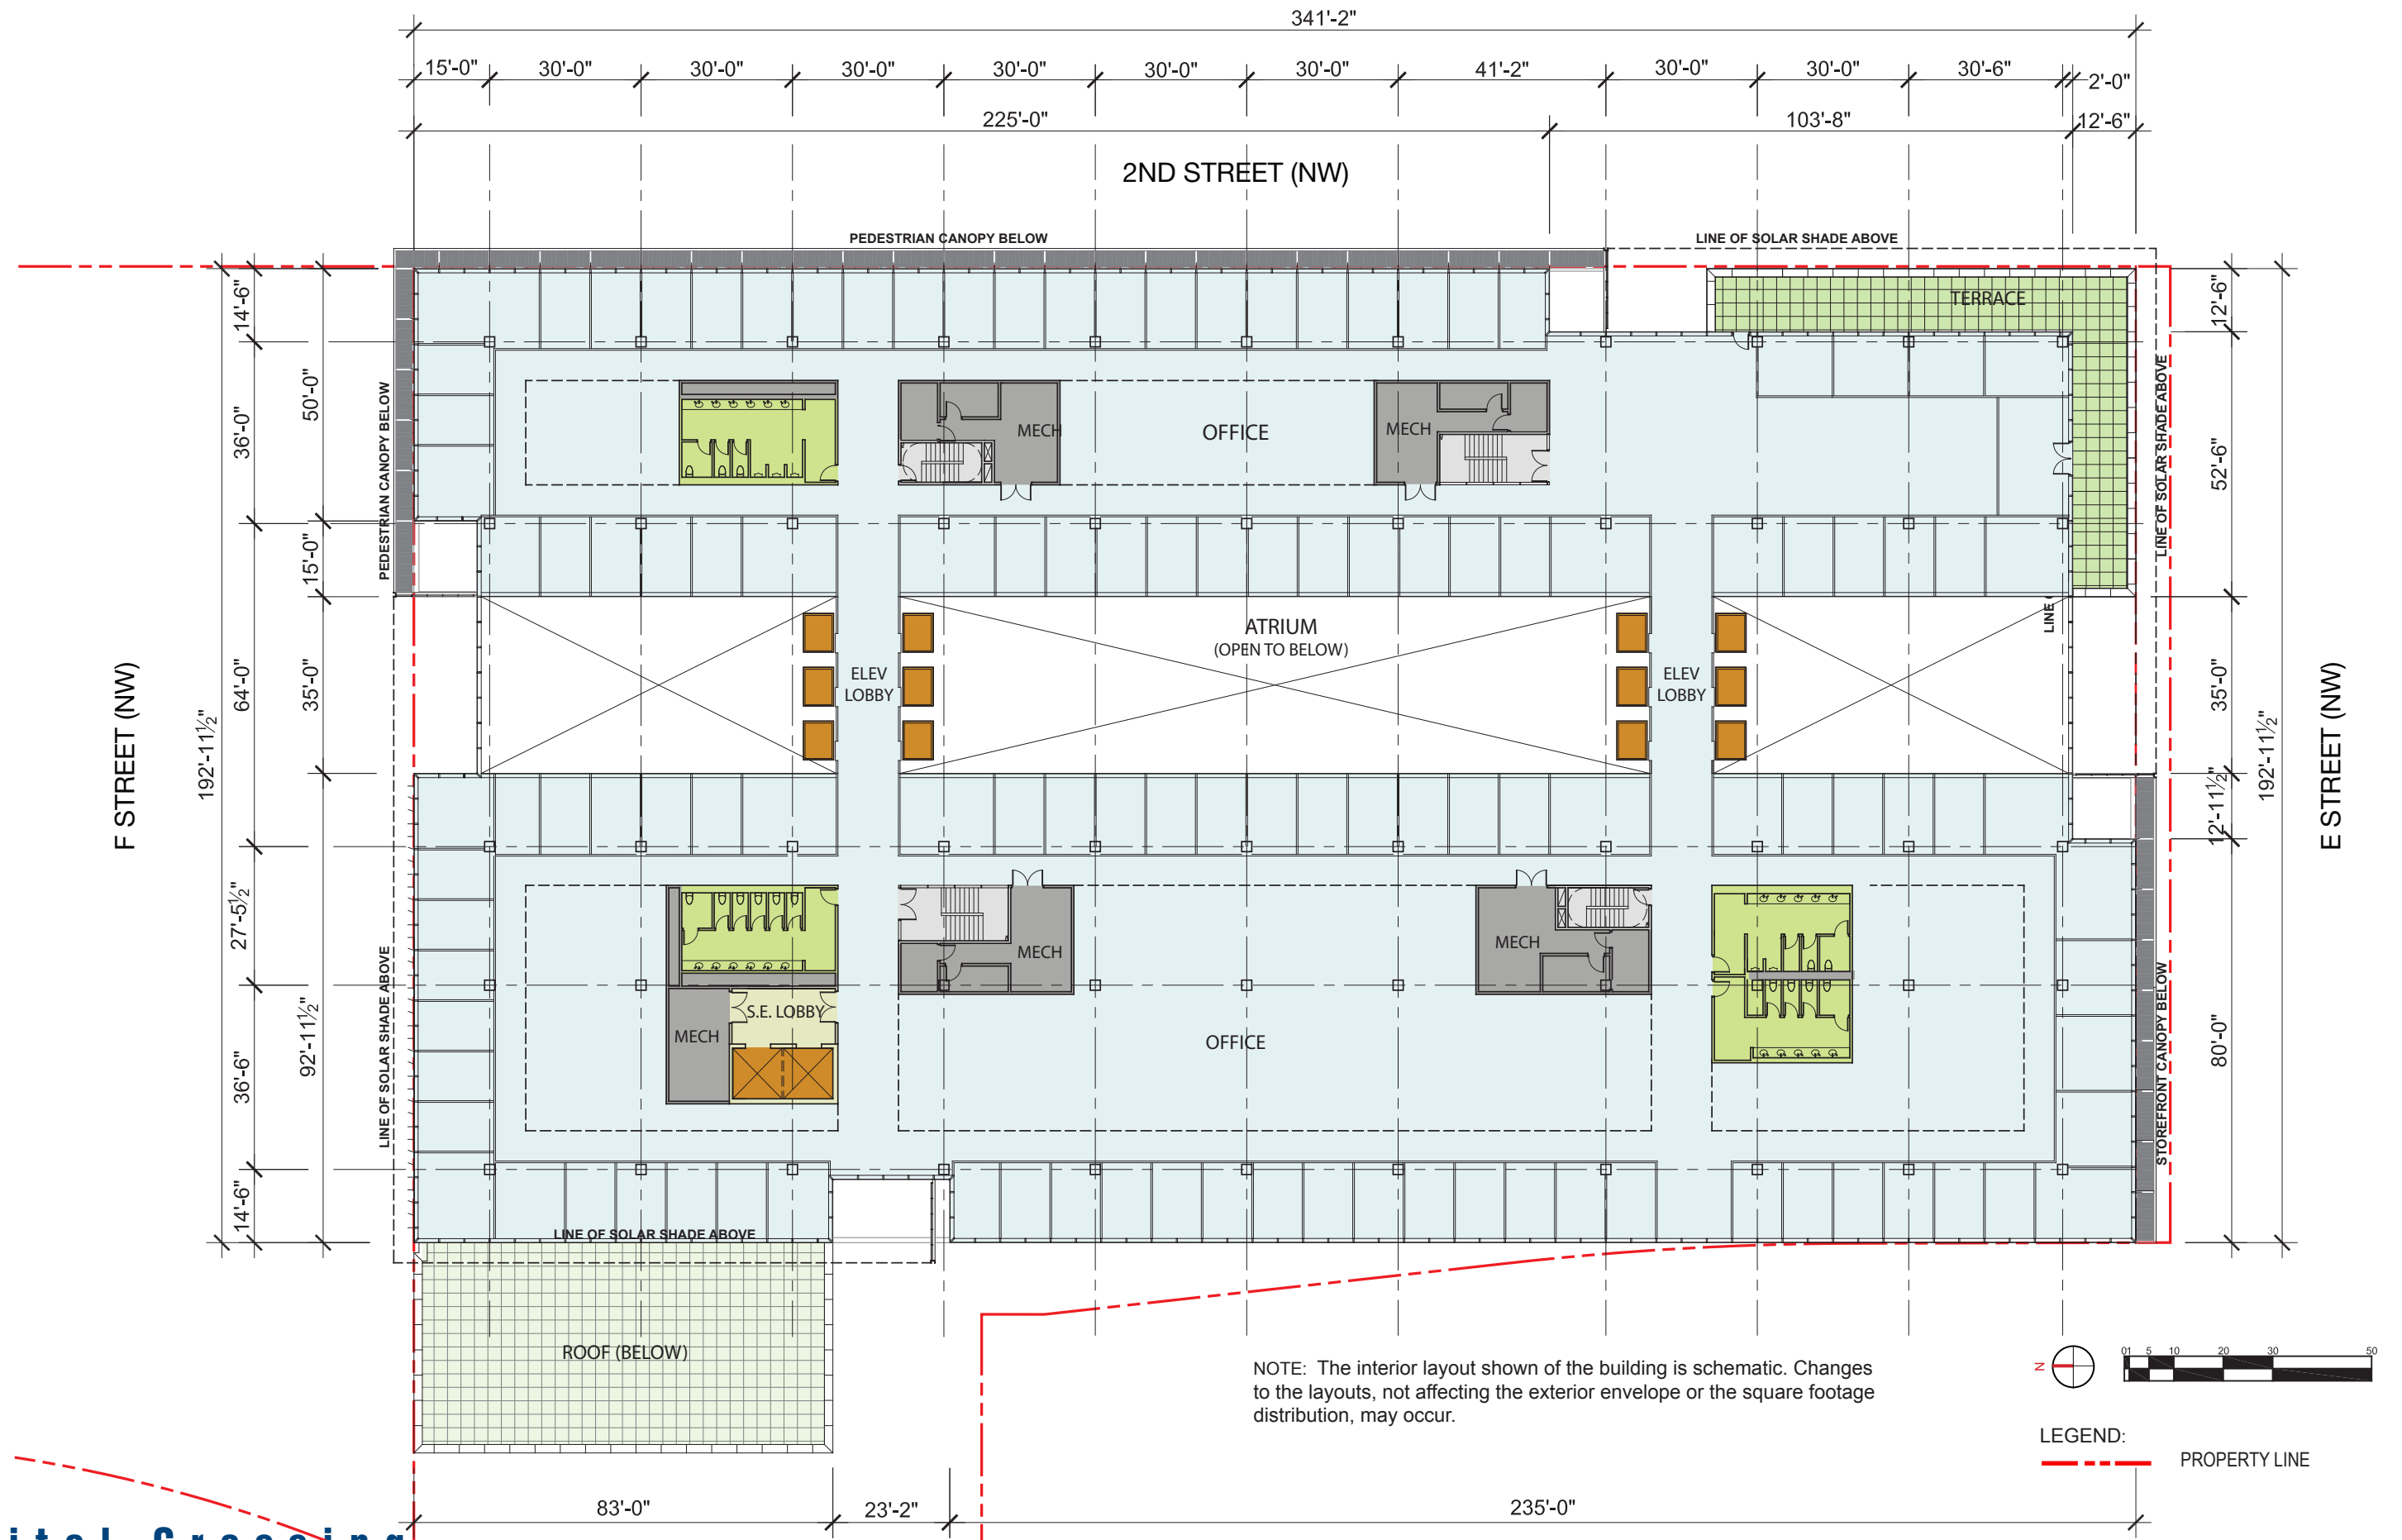


Level 11 Plan - South Block

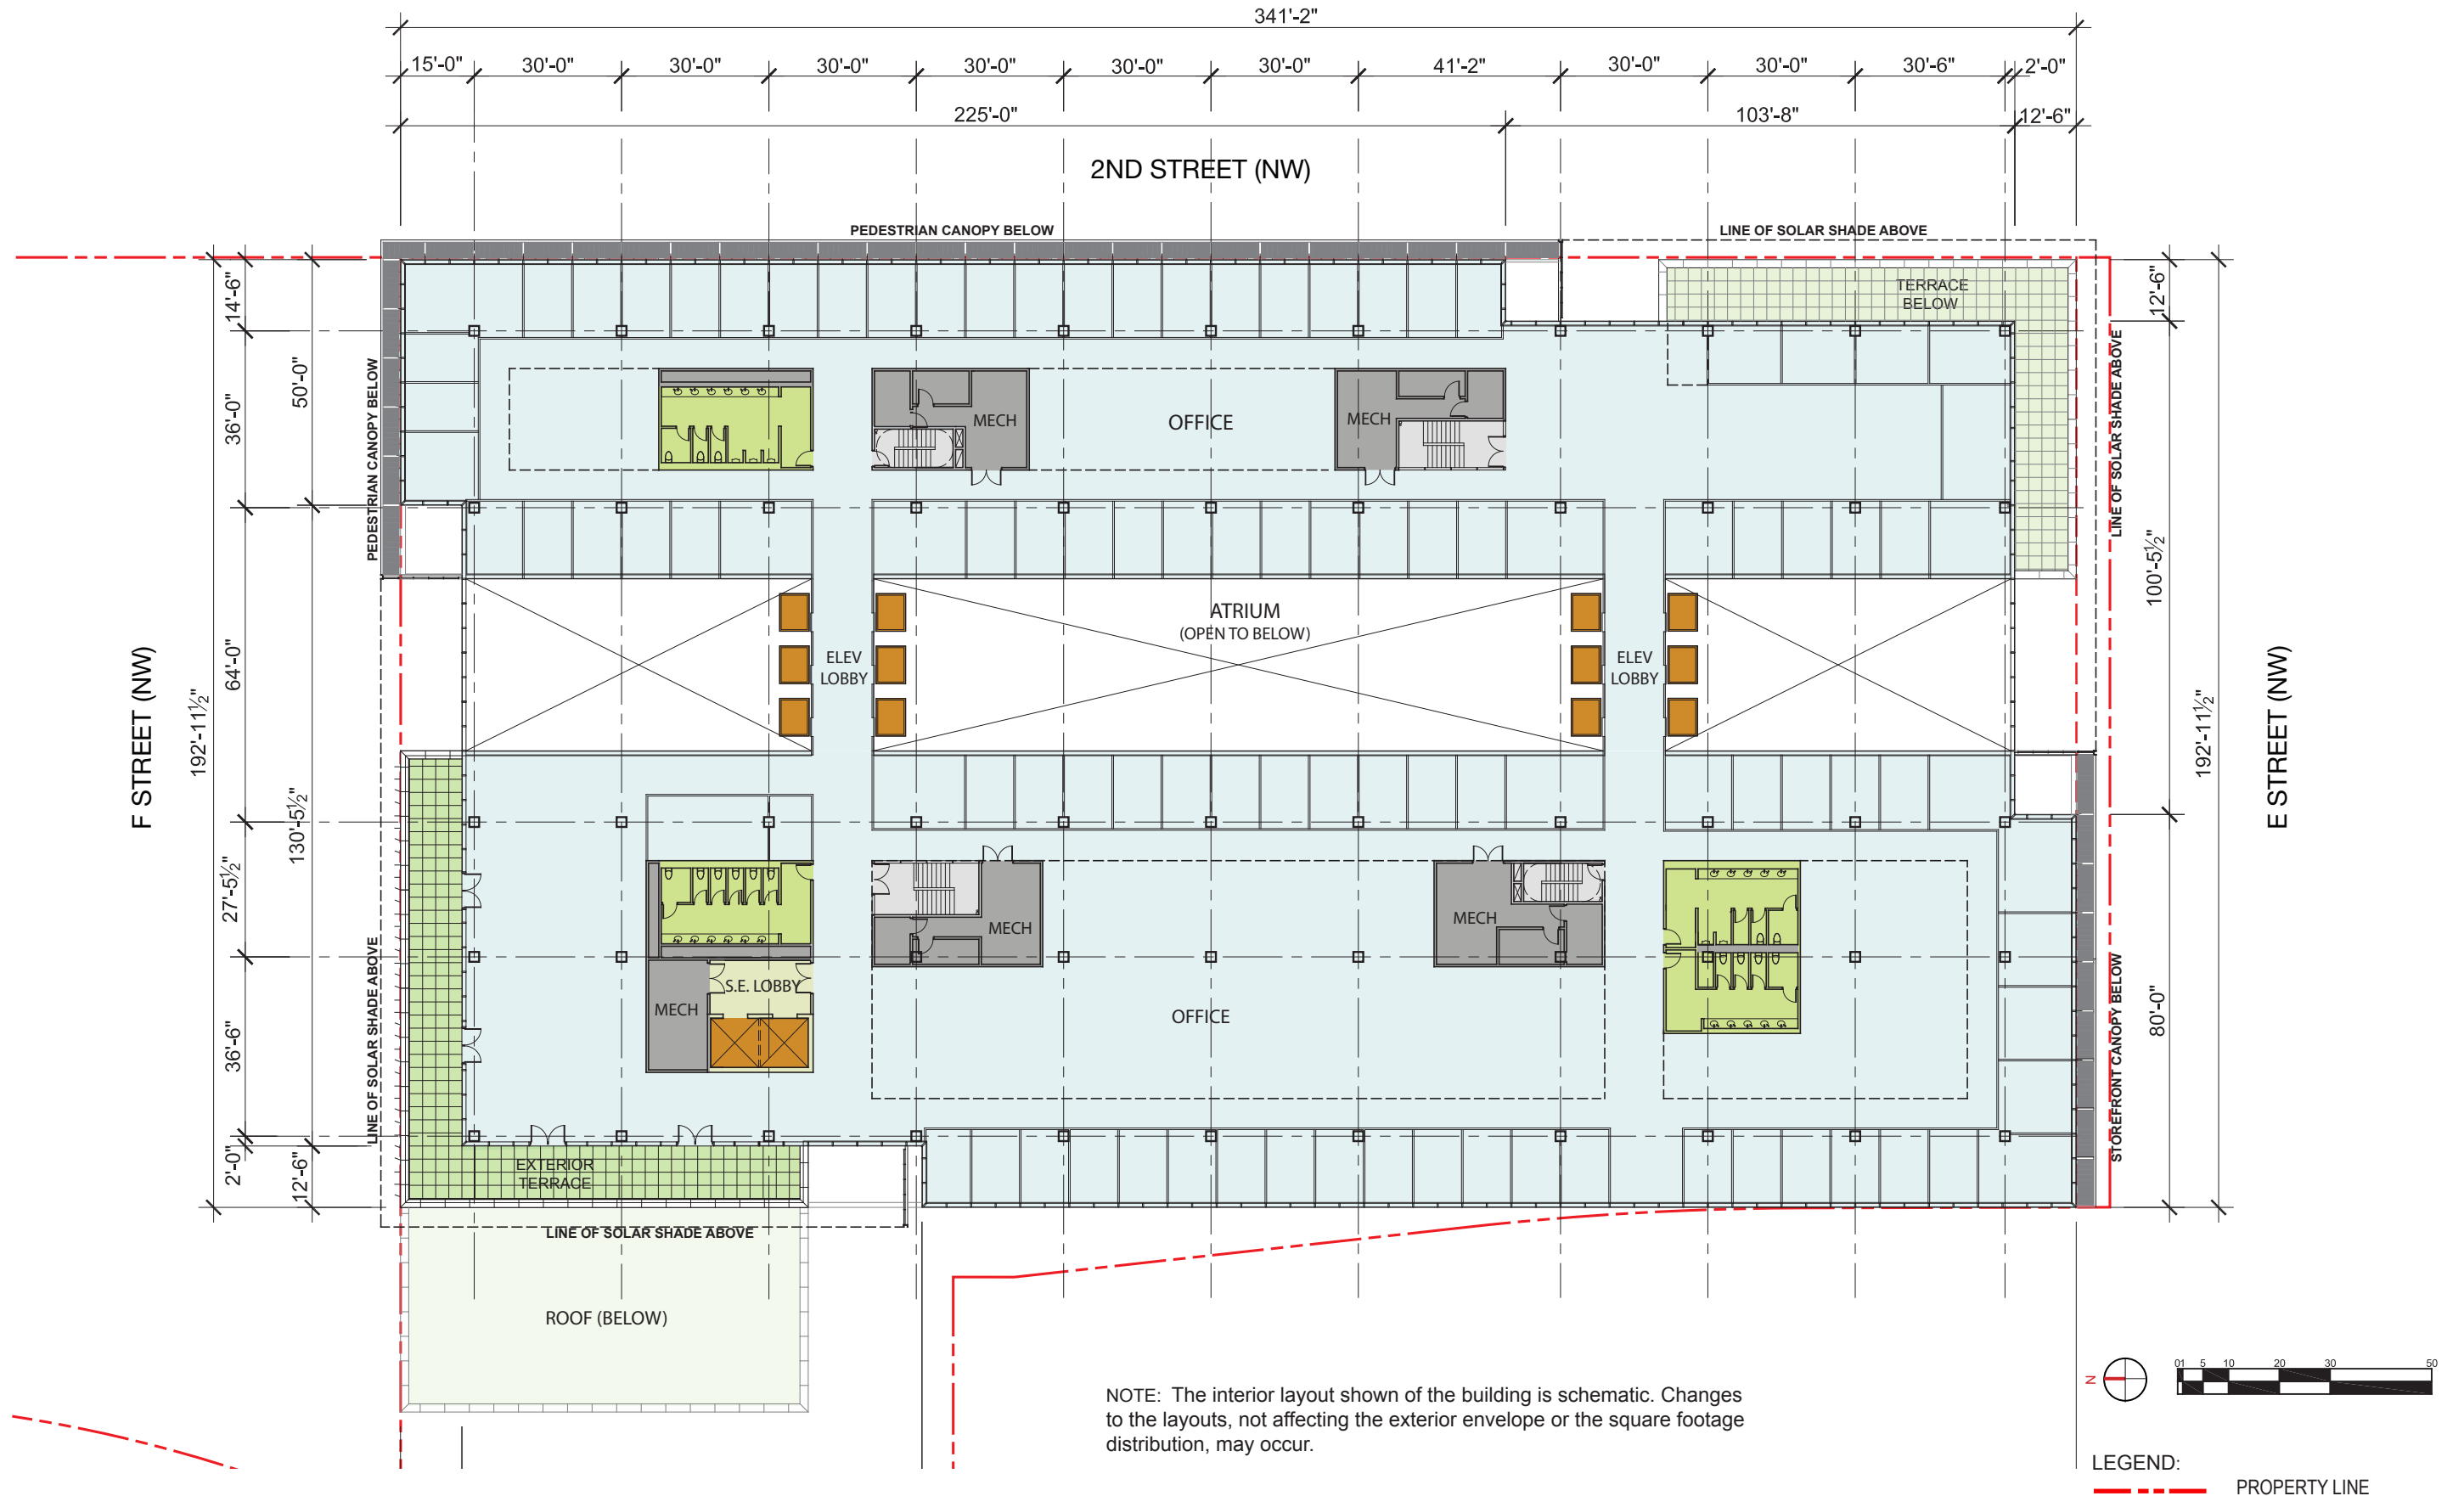

Level 12 Plan - South Block

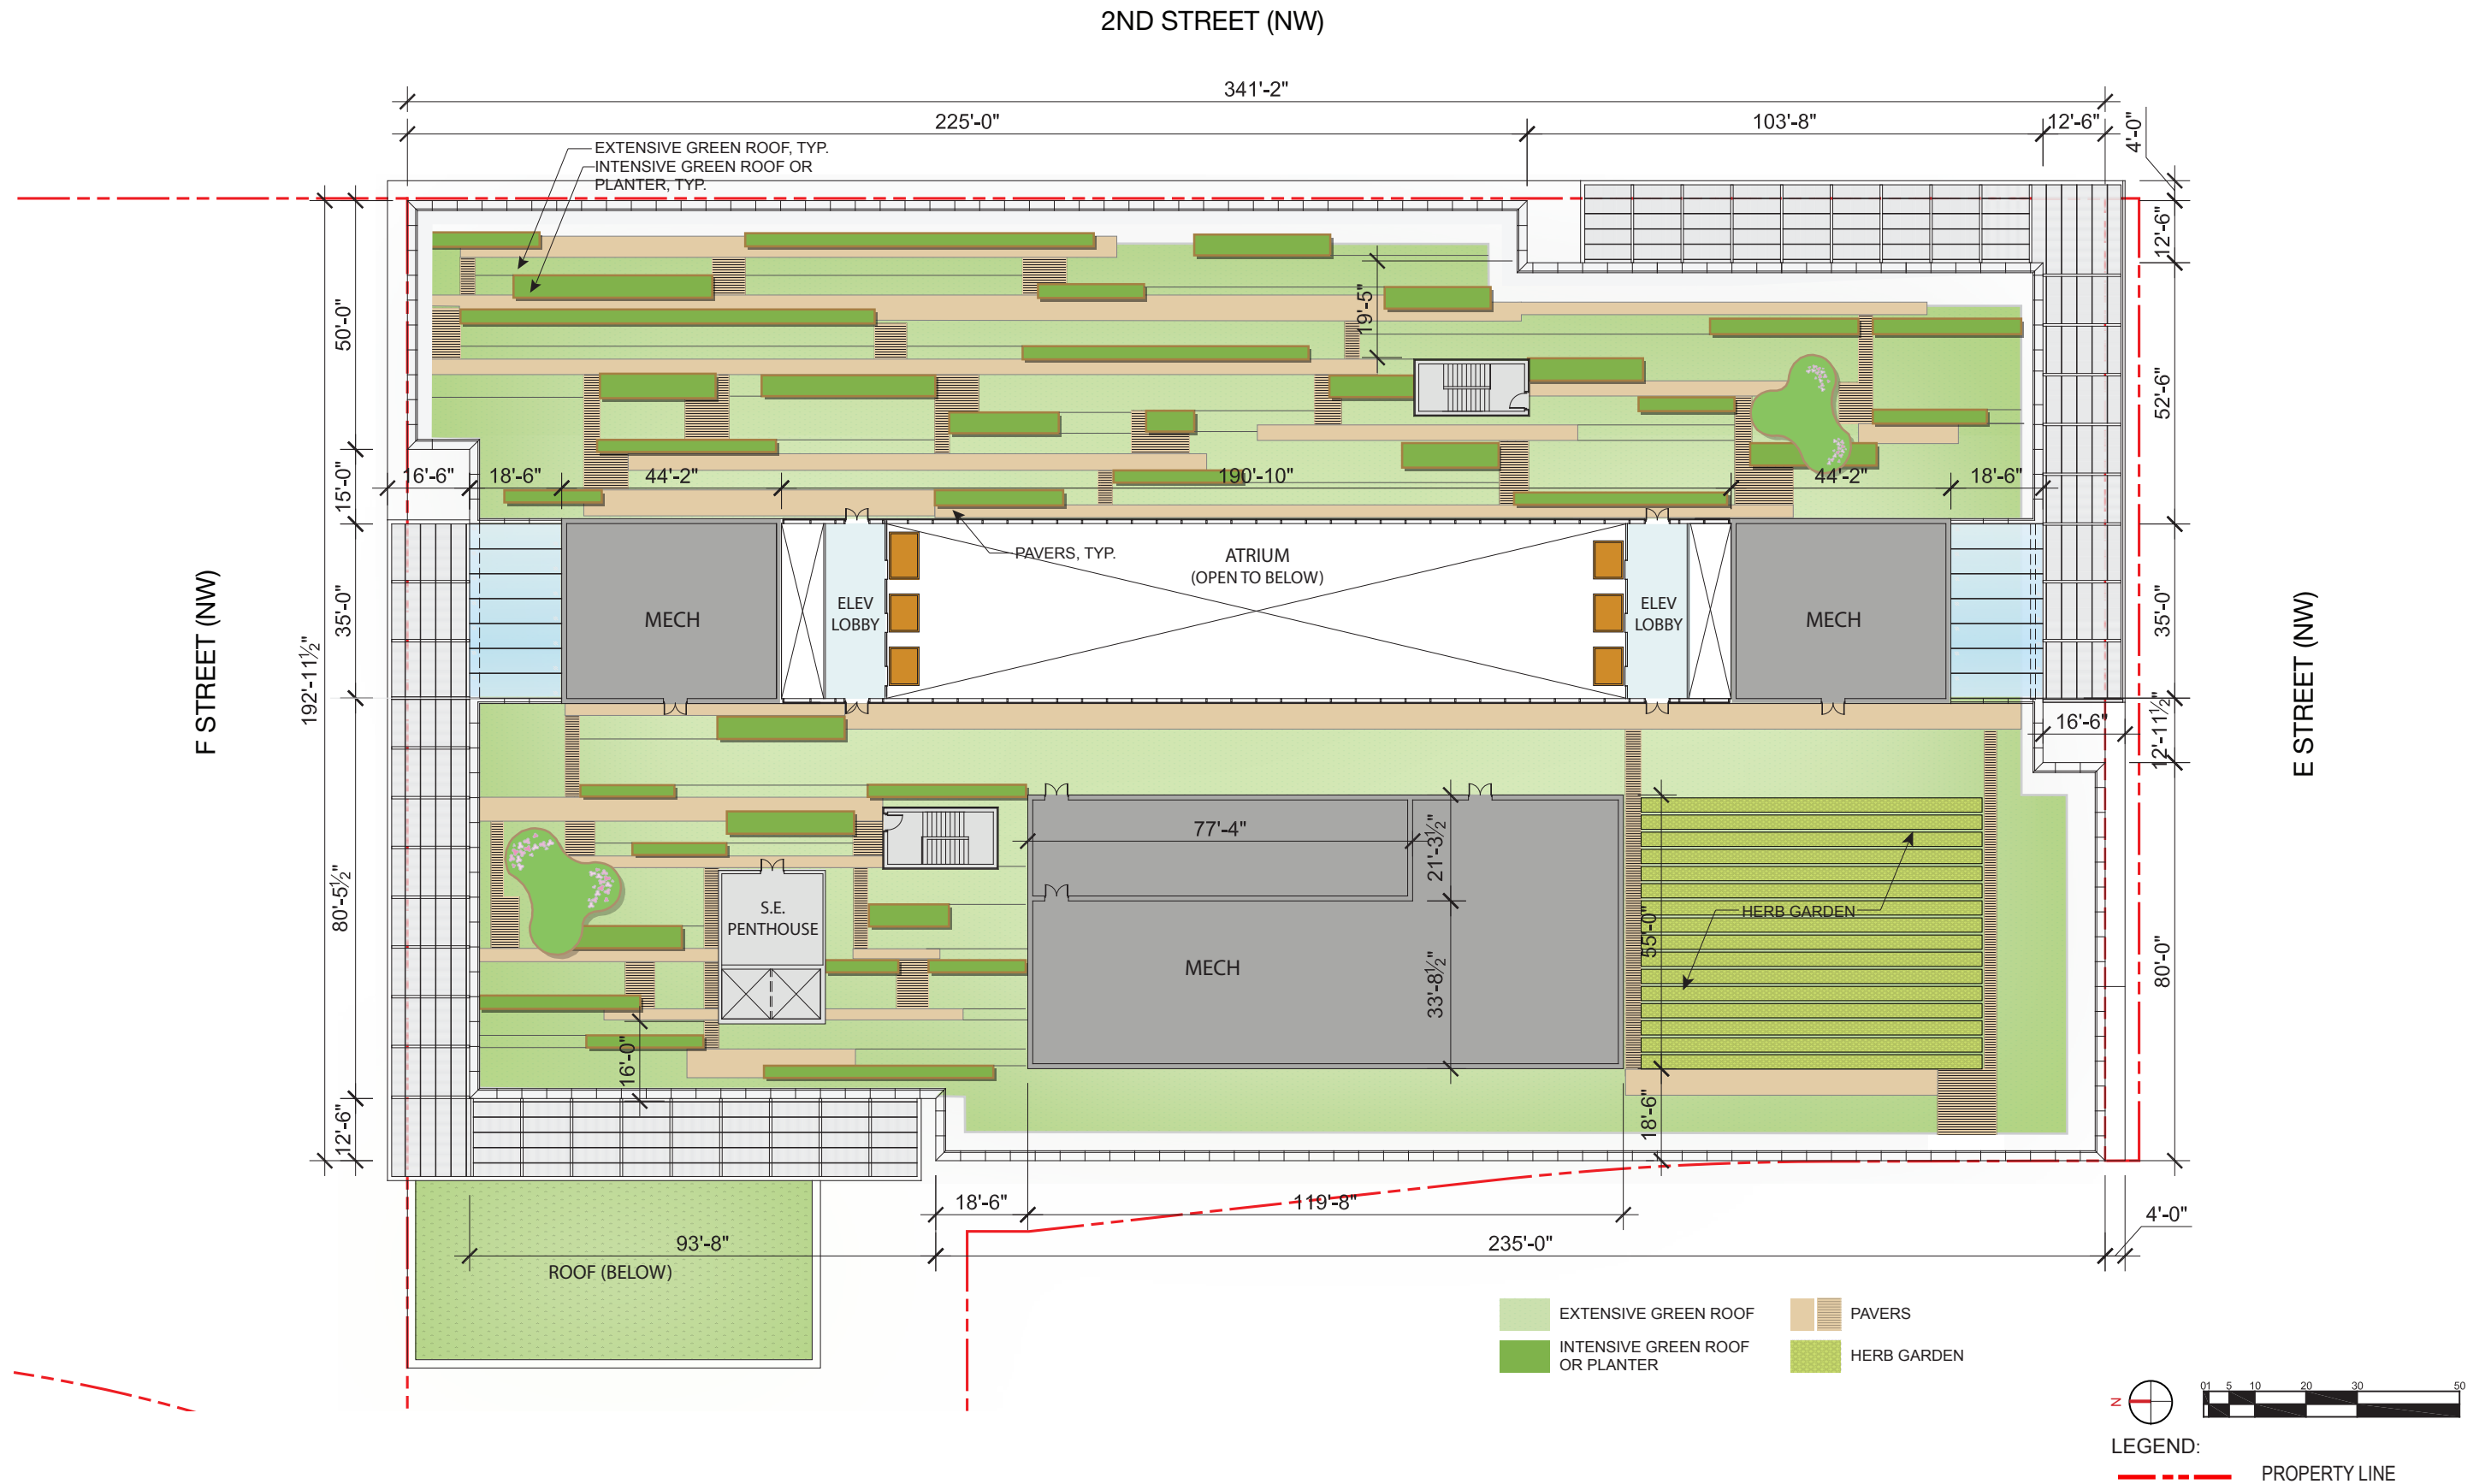

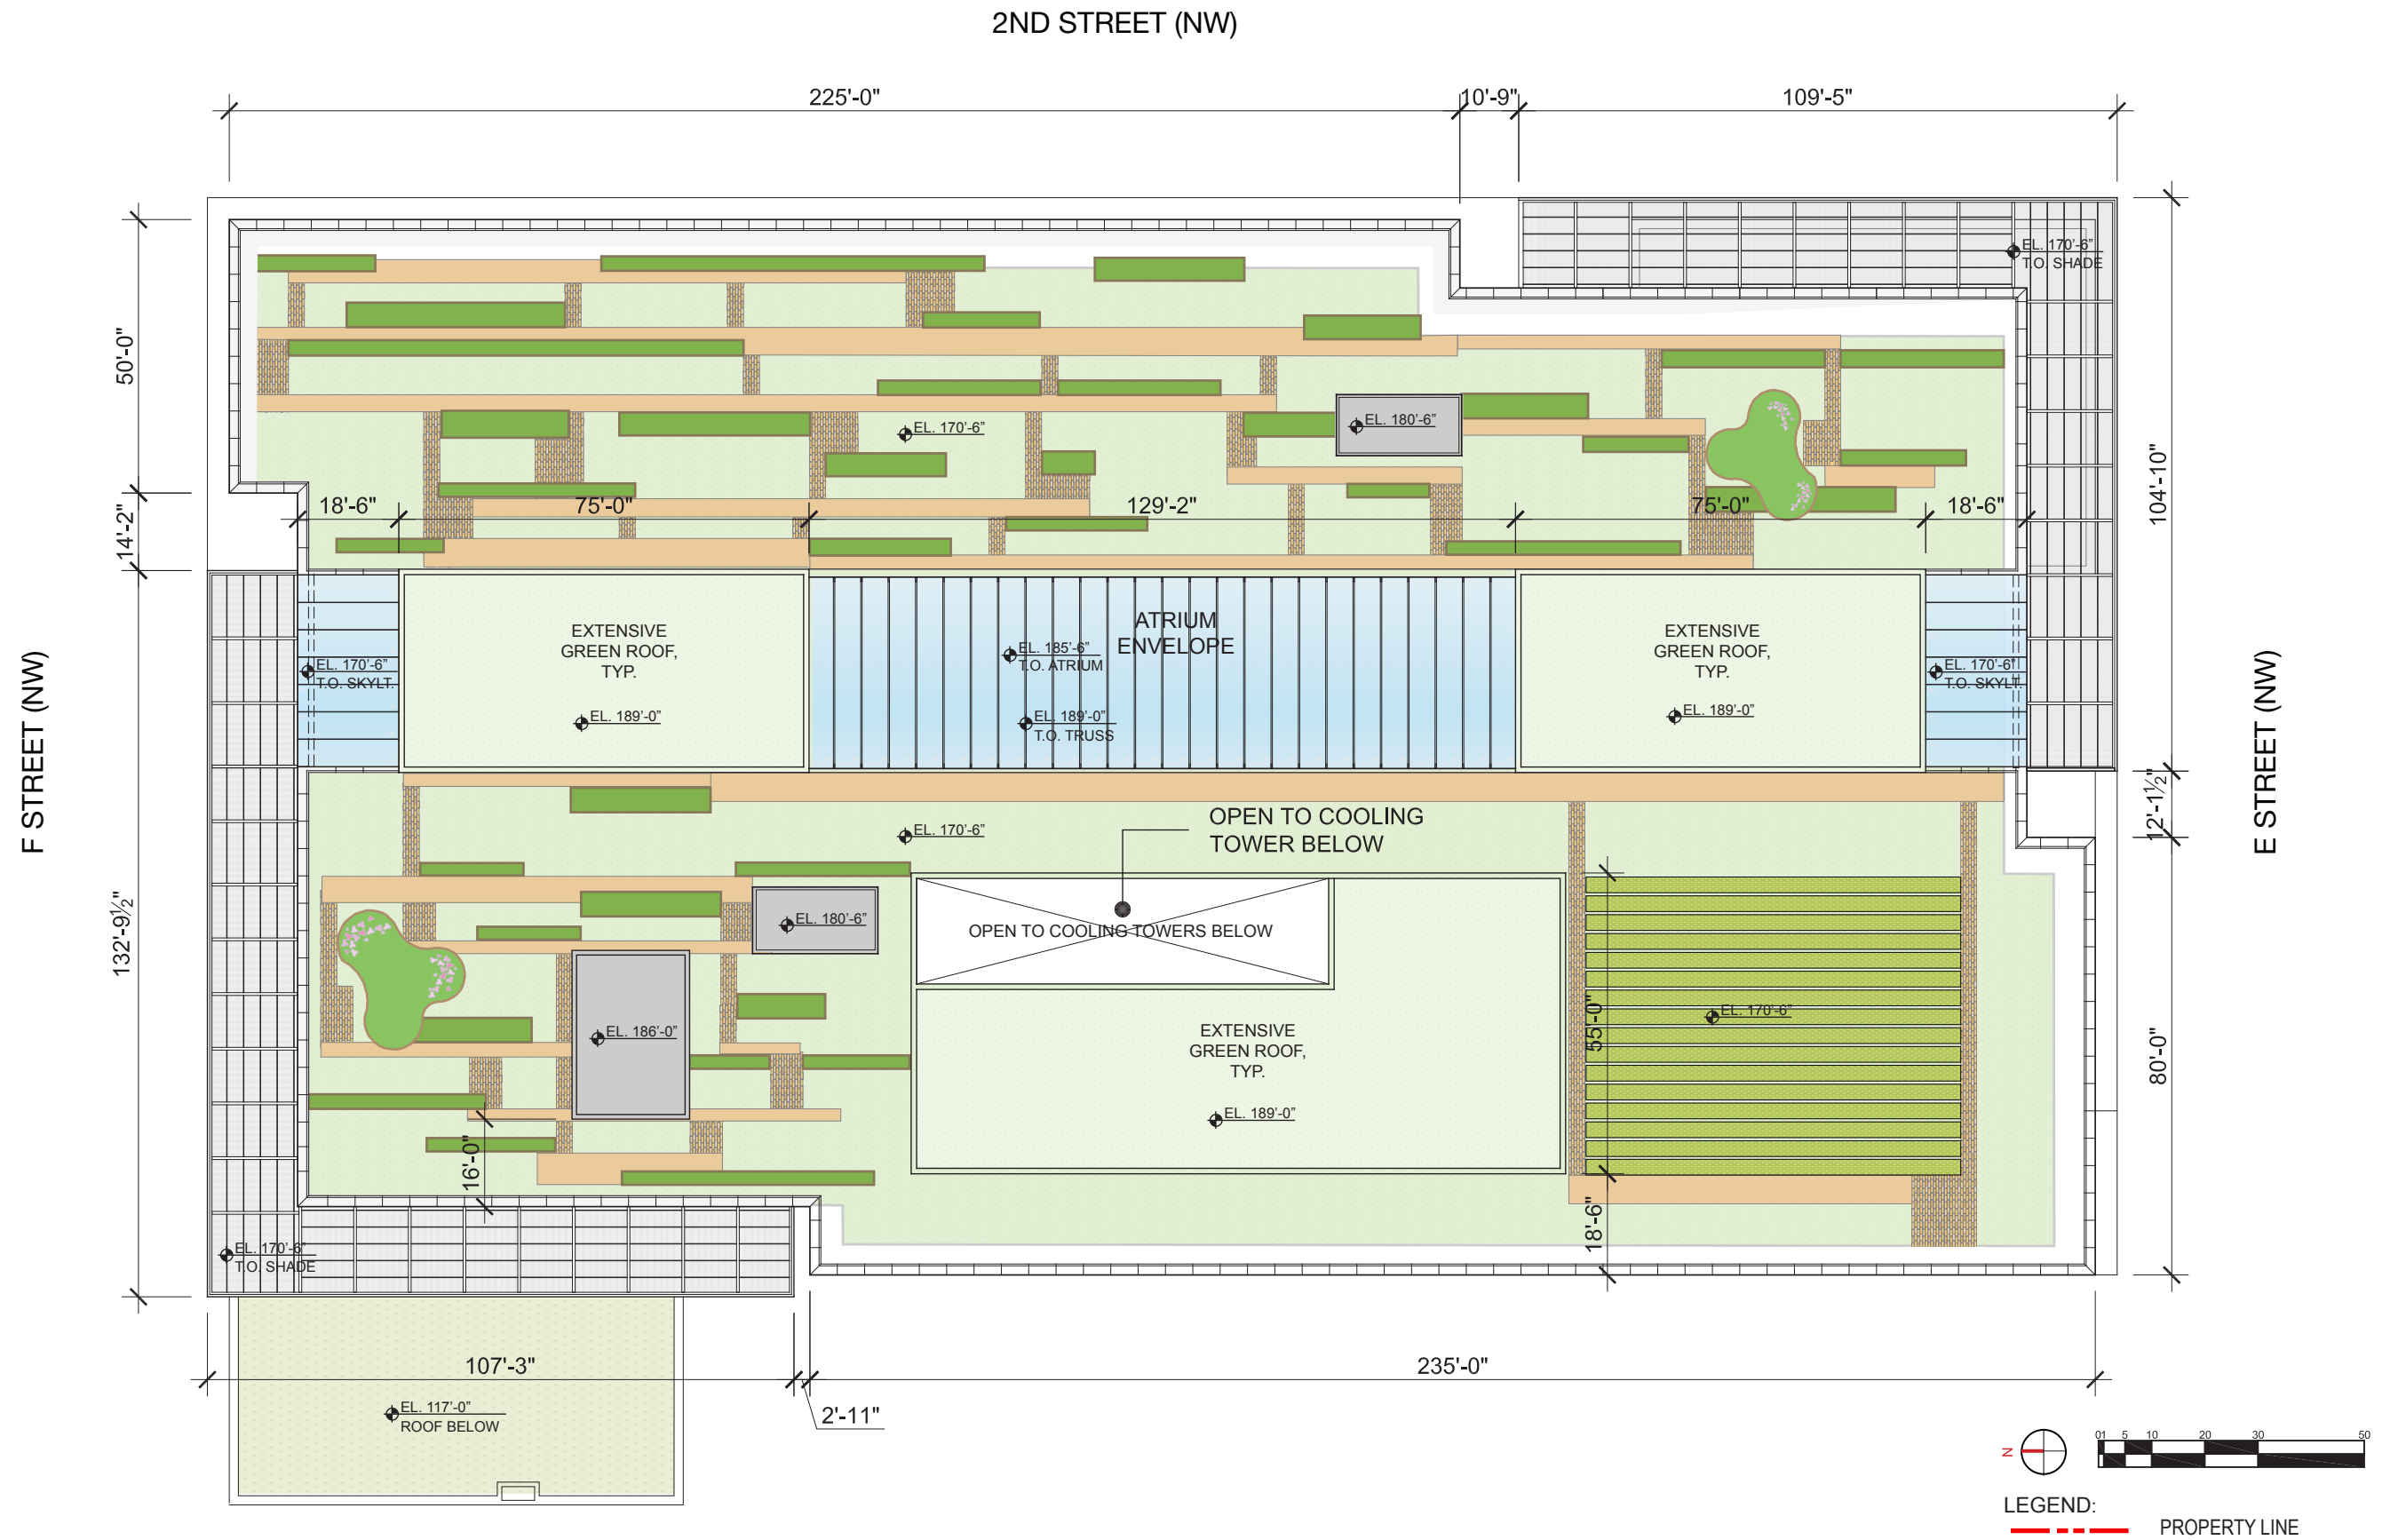

Roof Plan - South Block