




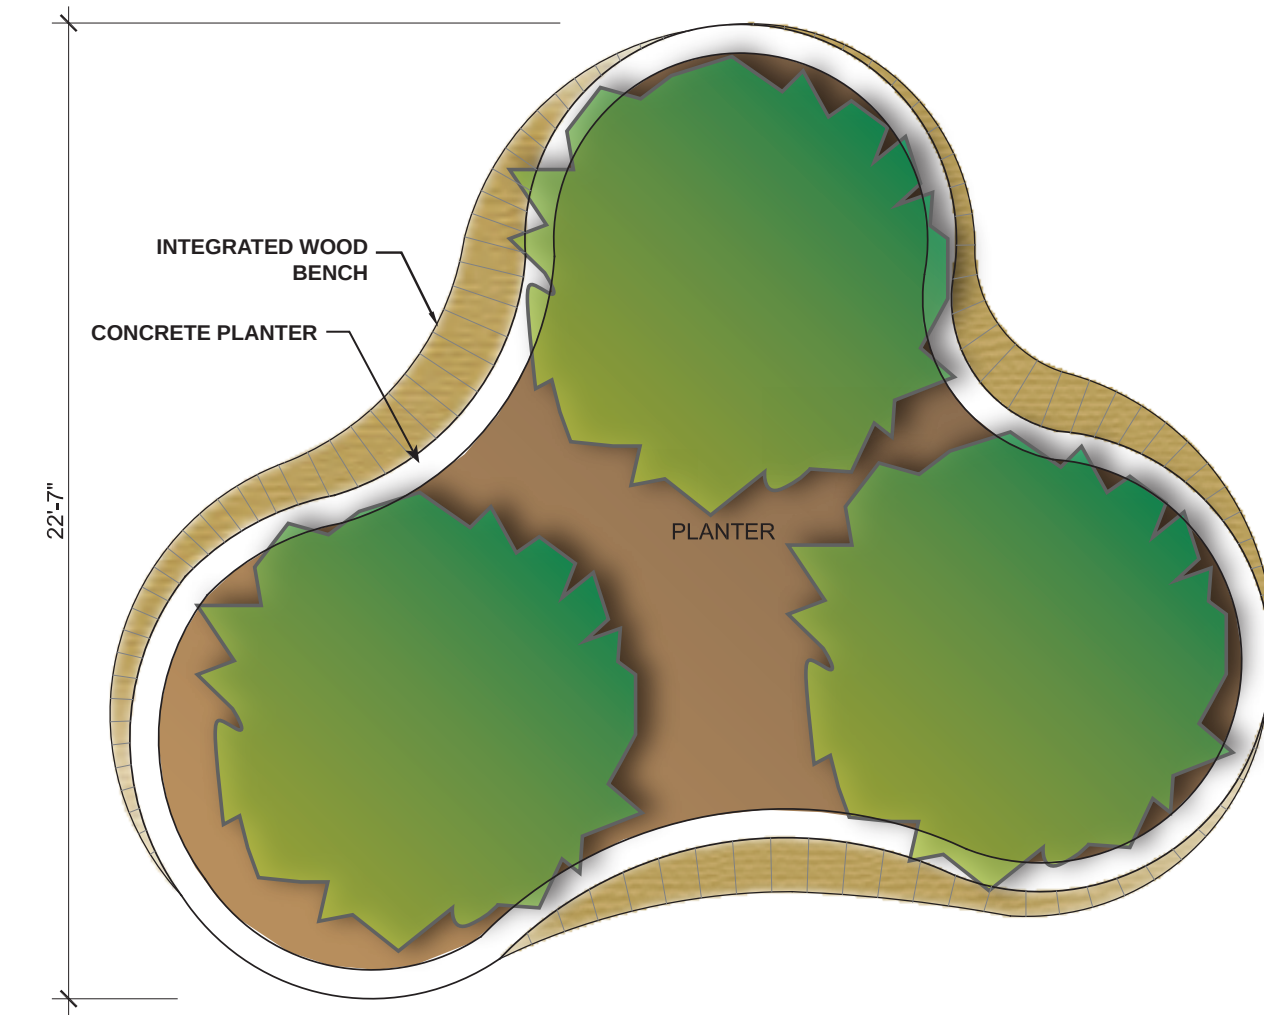


PLANTER PLAN

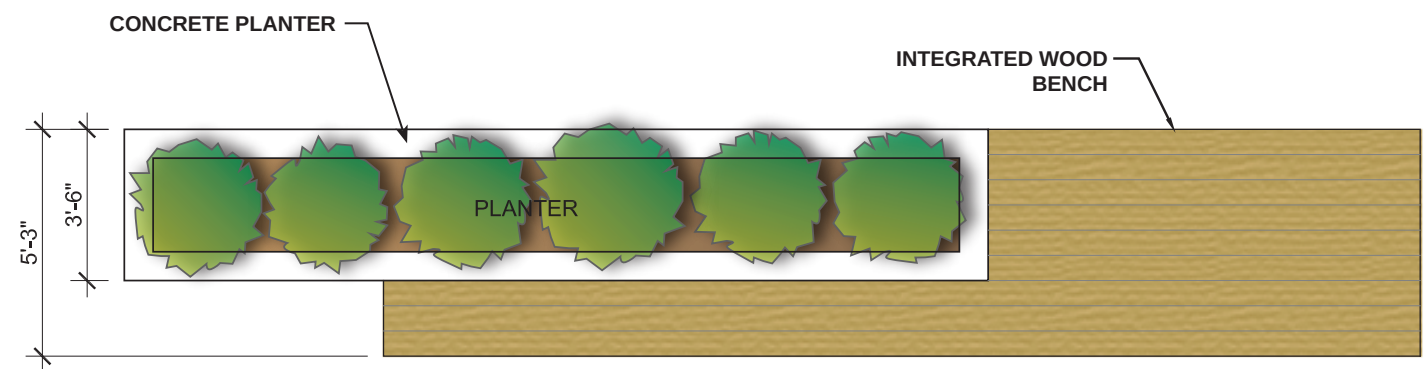

PLANTER PLAN

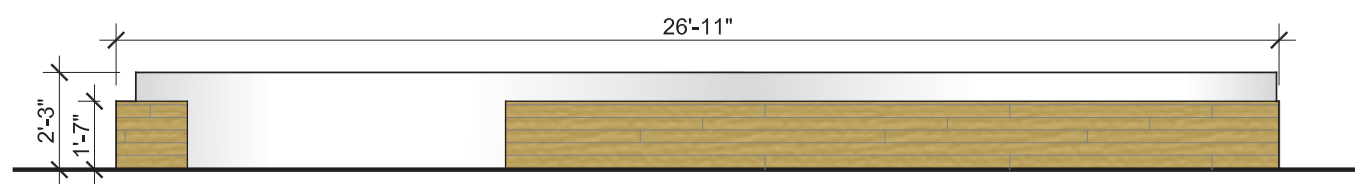

PLANTER ELEVATION

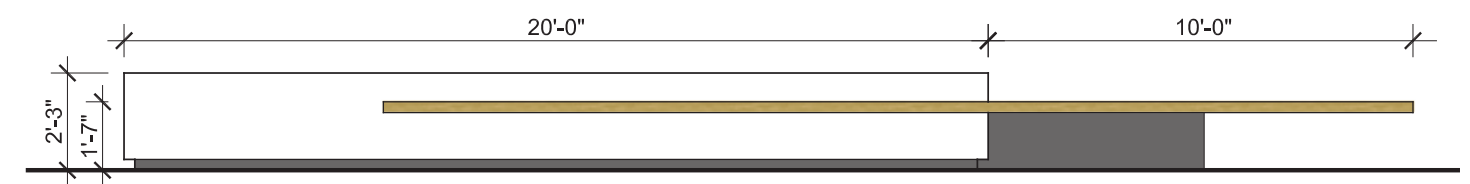

PLANTER ELEVATION

SEEDUM



PERENNIALS



SEA THRIFT - OR SIMILAR



THREADLEAF COREOPSIS - OR SIMILAR



NEW YORK ASTER - OR SIMILAR

GRASSES



LITTLE BLUE STEM - OR SIMILAR



PRAIRIE DROPSEED - OR SIMILAR

TREES

SHRUBS



HIGHBUSH BLUEBERRY - OR SIMILAR



INKBERRY - OR SIMILAR




COCKSPUR HAWTHORN - OR SIMILAR




EASTERN REDBUD - OR SIMILAR



AMERICAN WITCH-HAZEL - OR SIMILAR

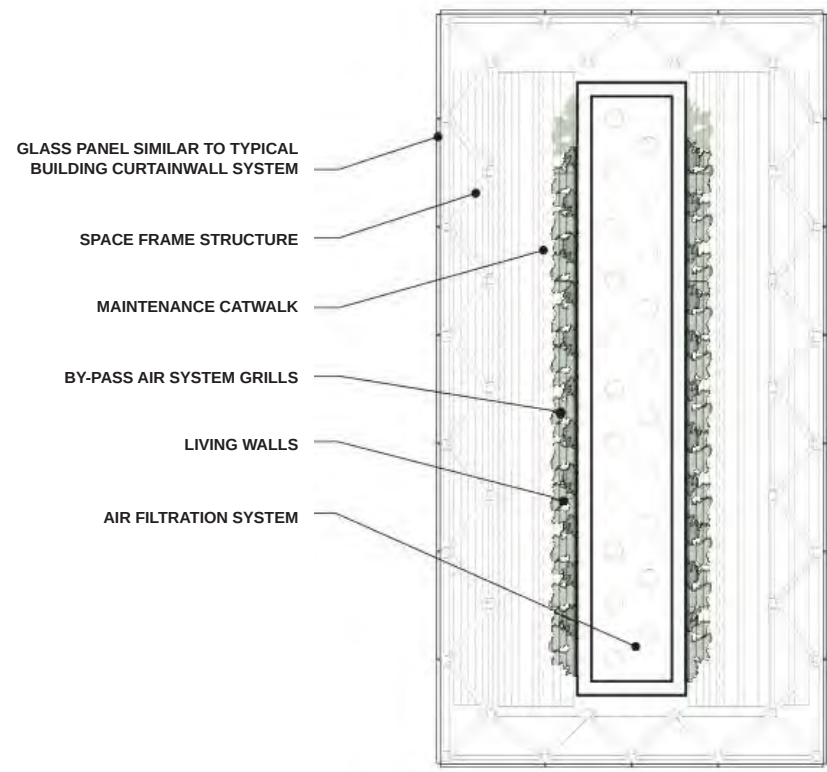

PLAN

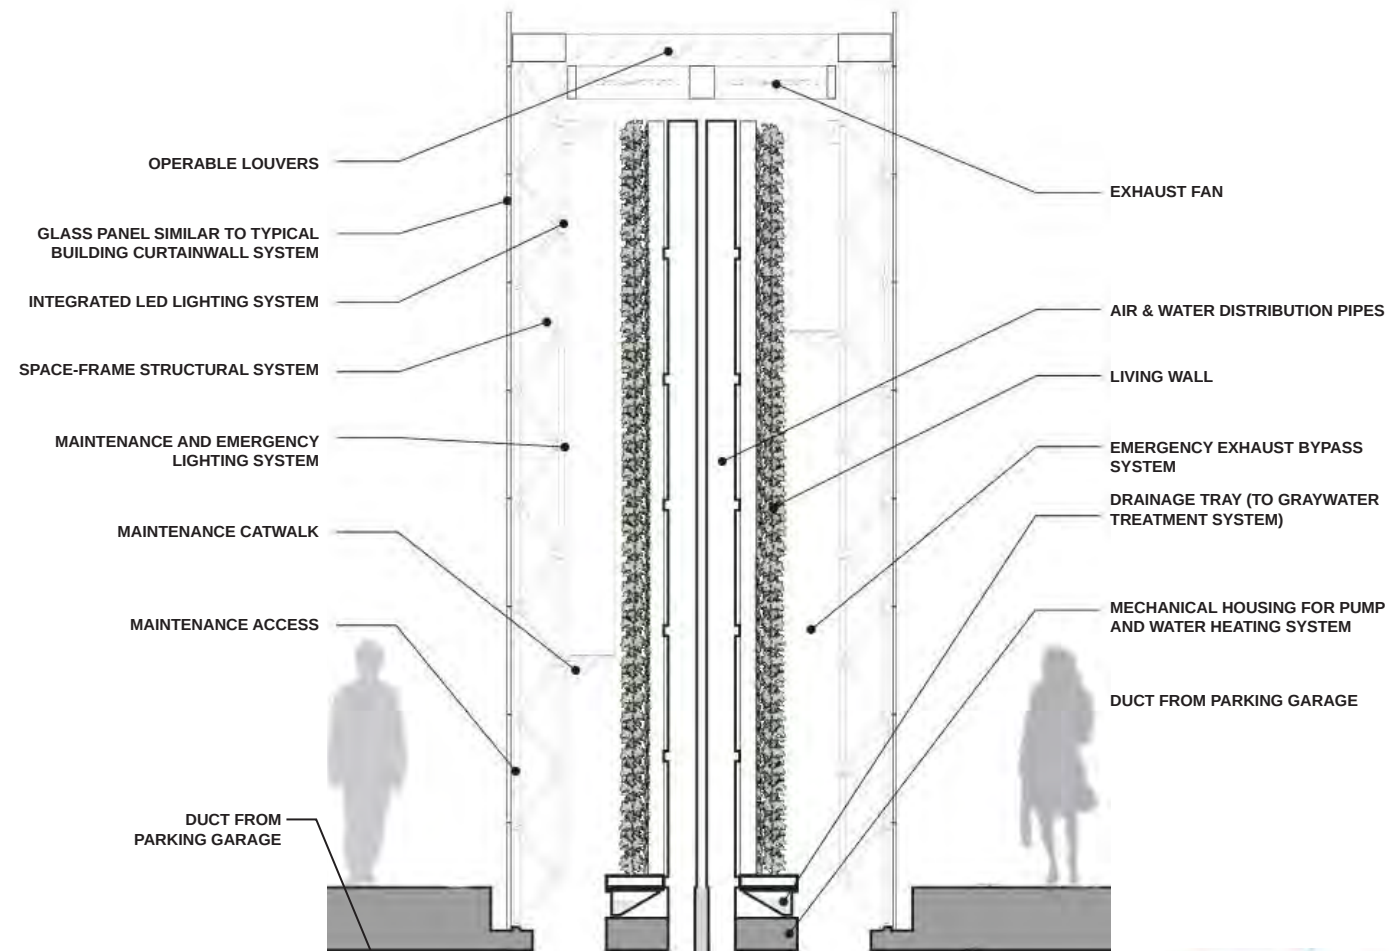

SECTION



VEGETATED WALL EXAMPLES



Capitol Crossing

Second Stage PUD Application - November 08, 2012



Eco-Chimney Design



STREET LIGHT
DC TWIN-25




BIKE RACK

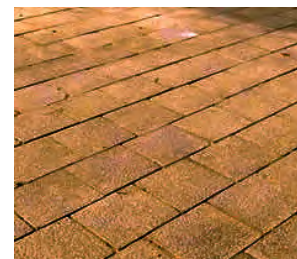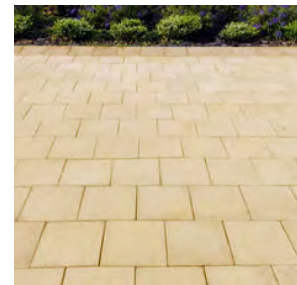


PAVING
PRESSED CONCRETE PAVERS




SHADE TREE
CHINESE ELM OR SIMILAR

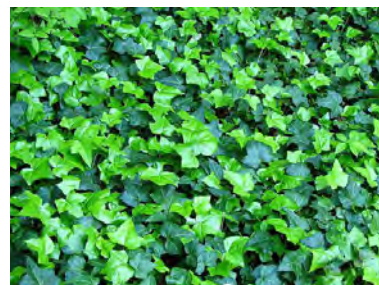


GROUND COVER

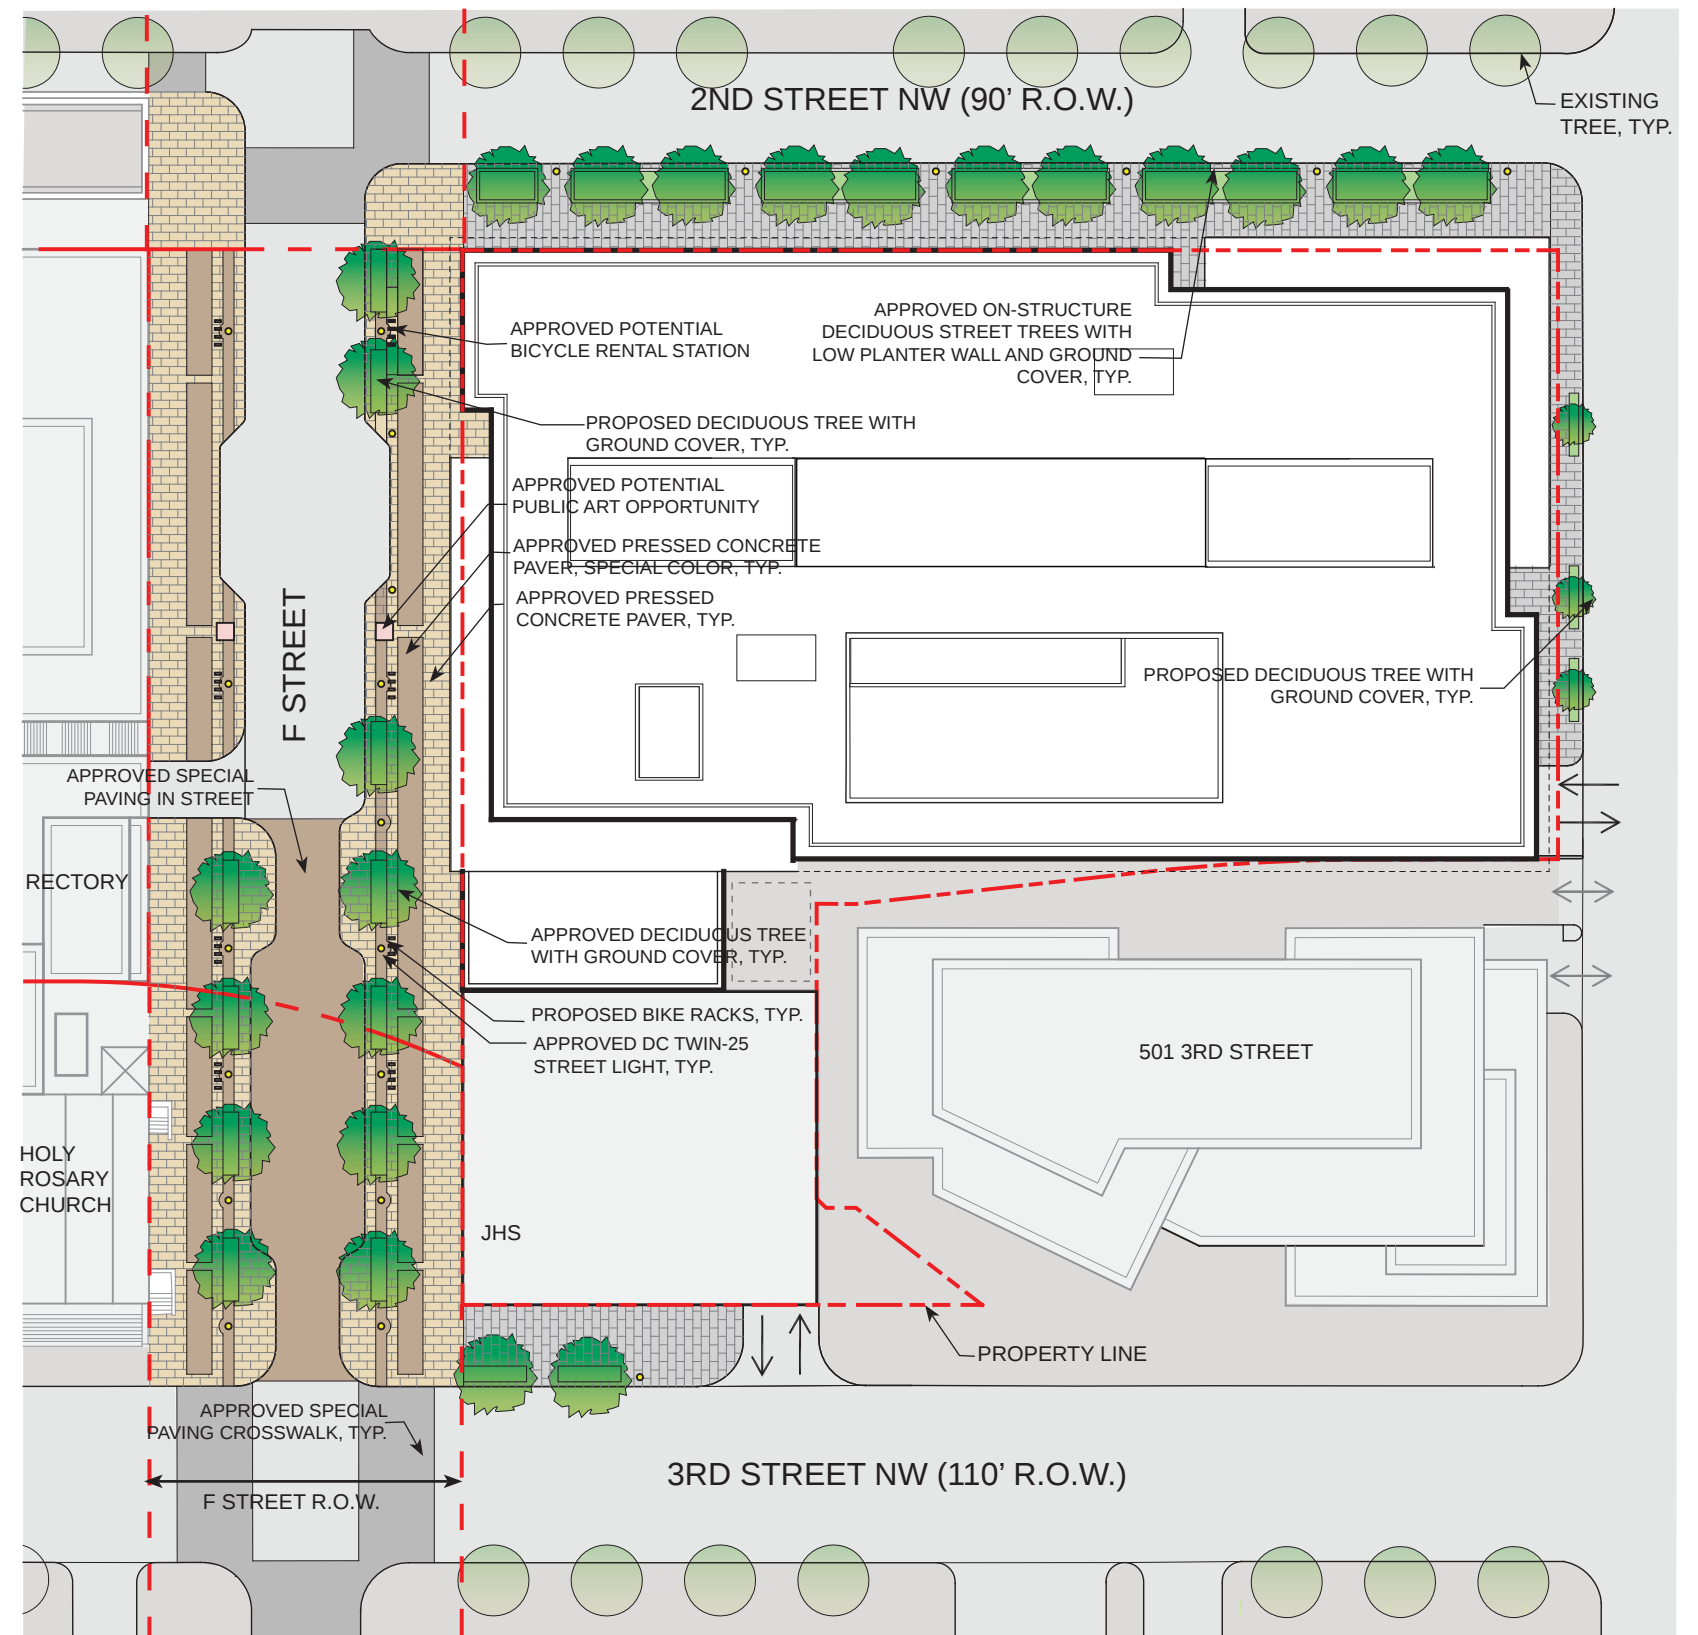

Enlarged Landscape Plan



















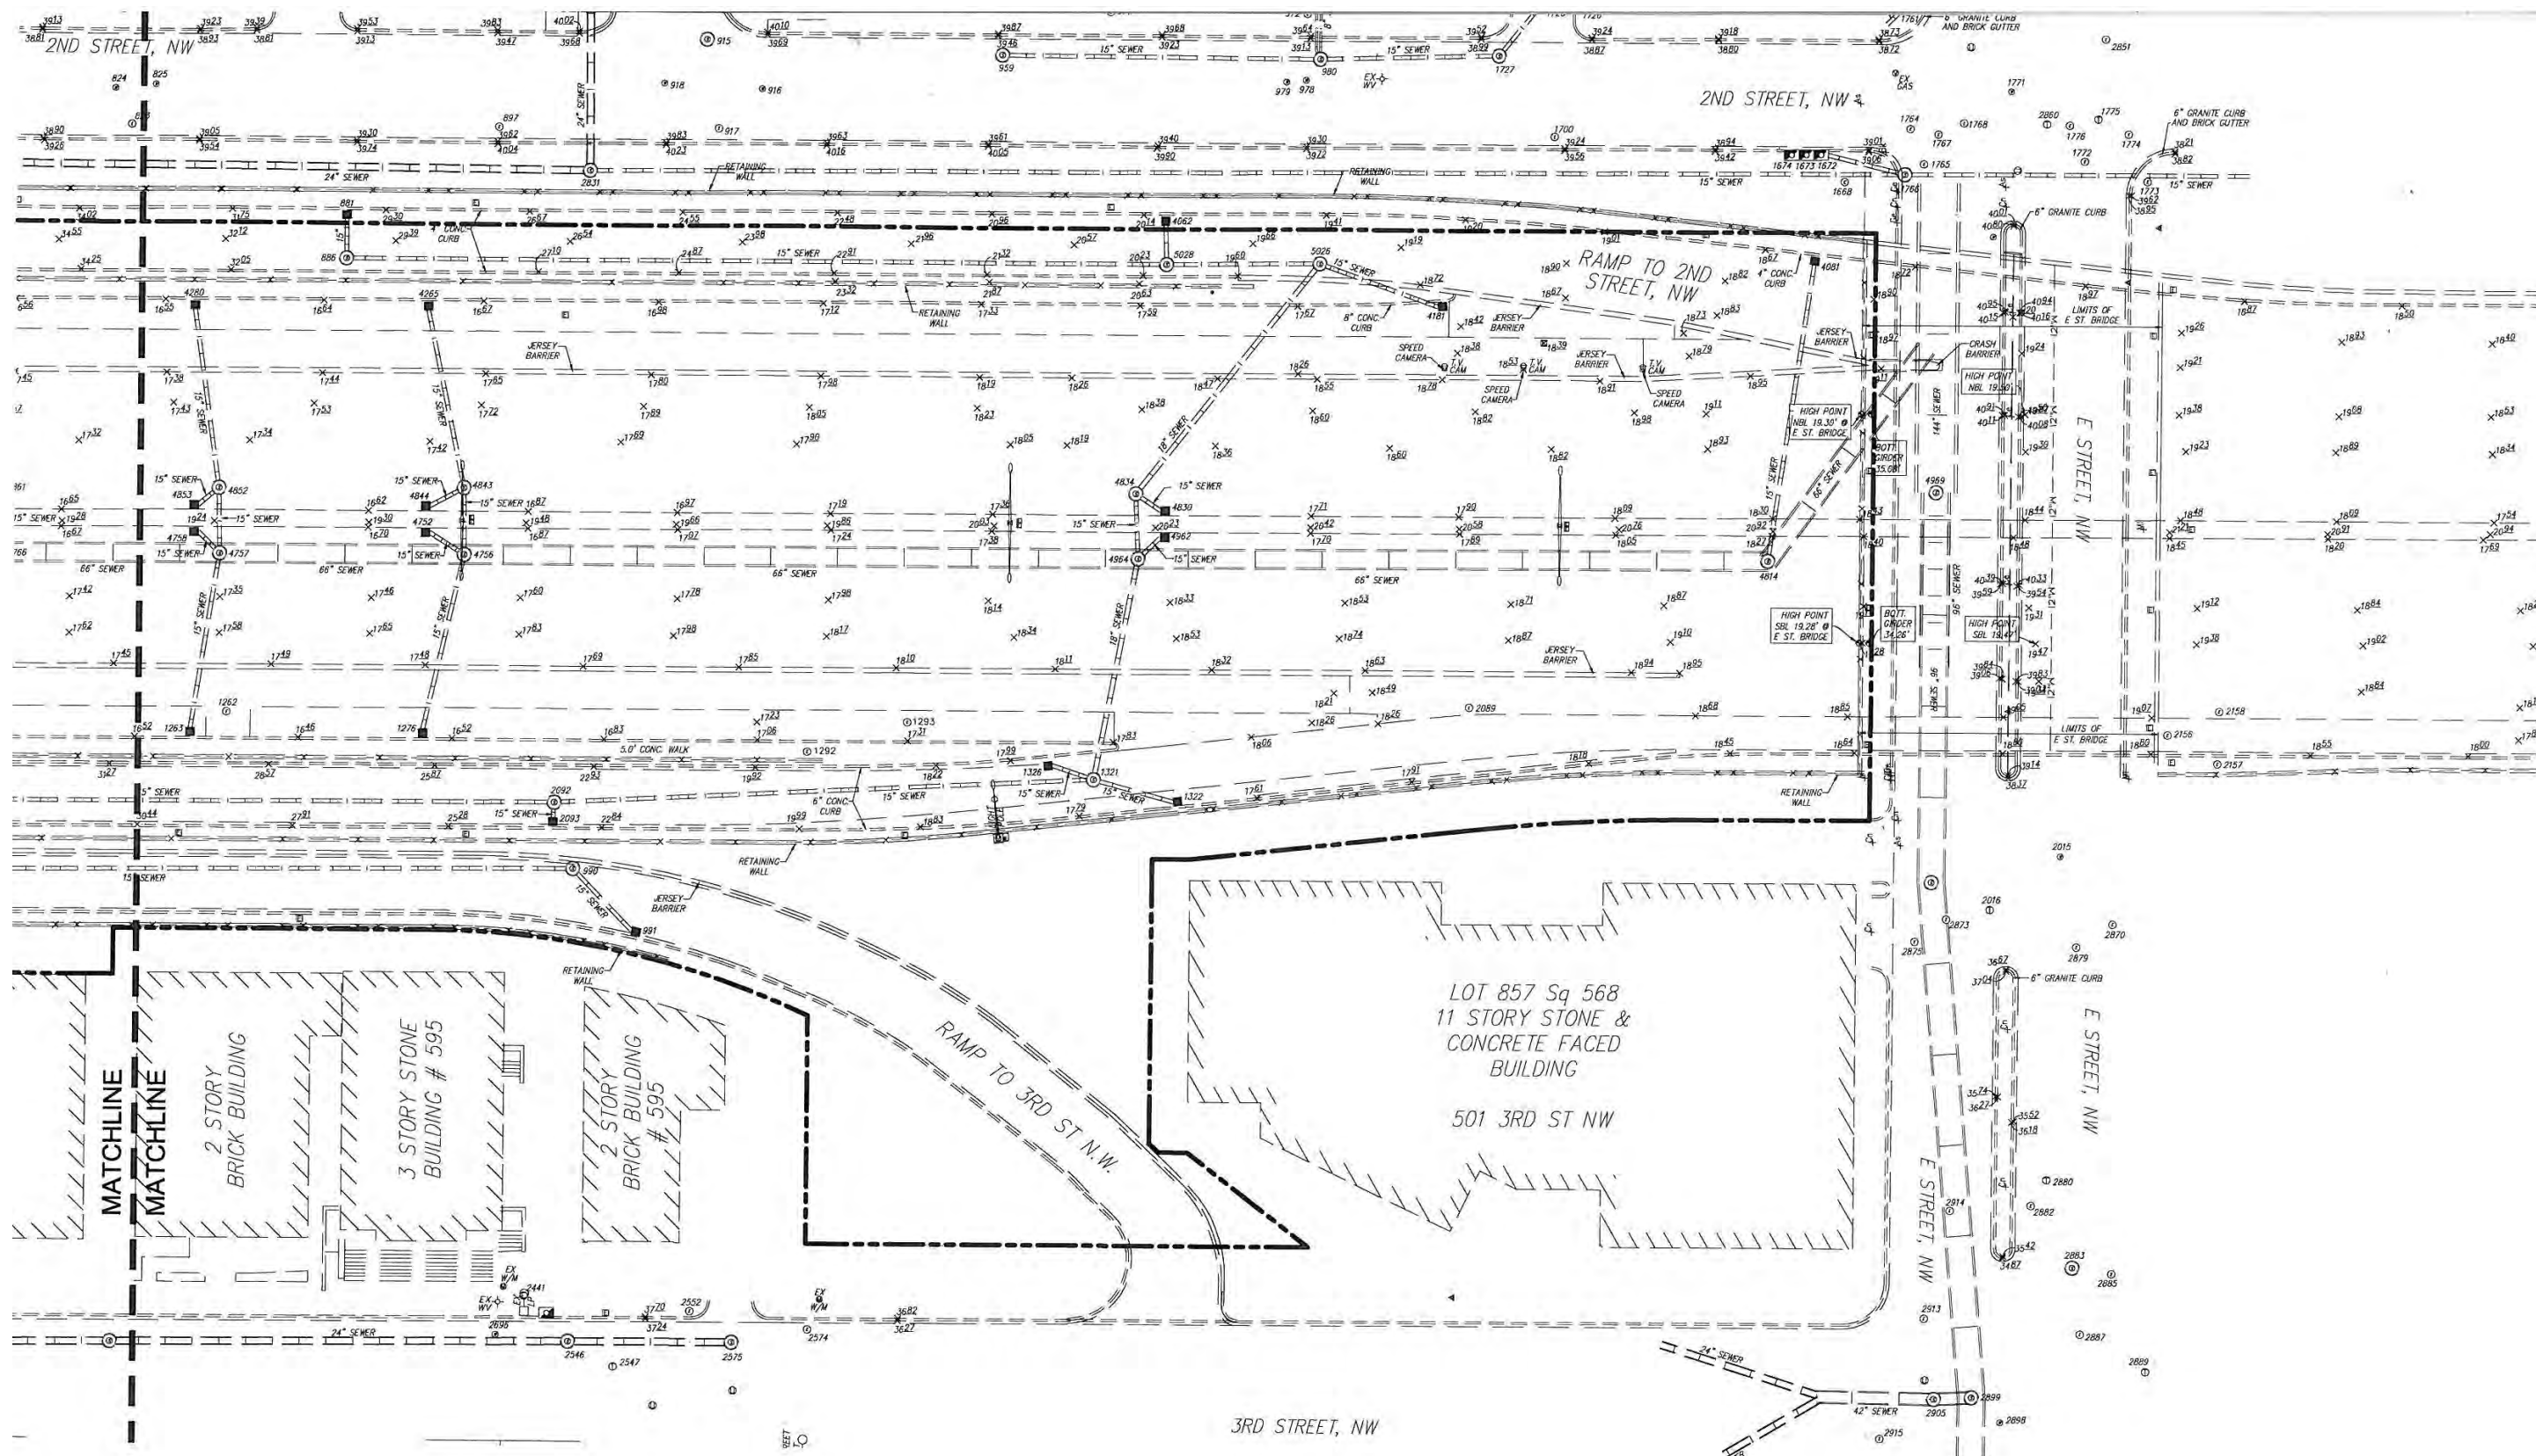


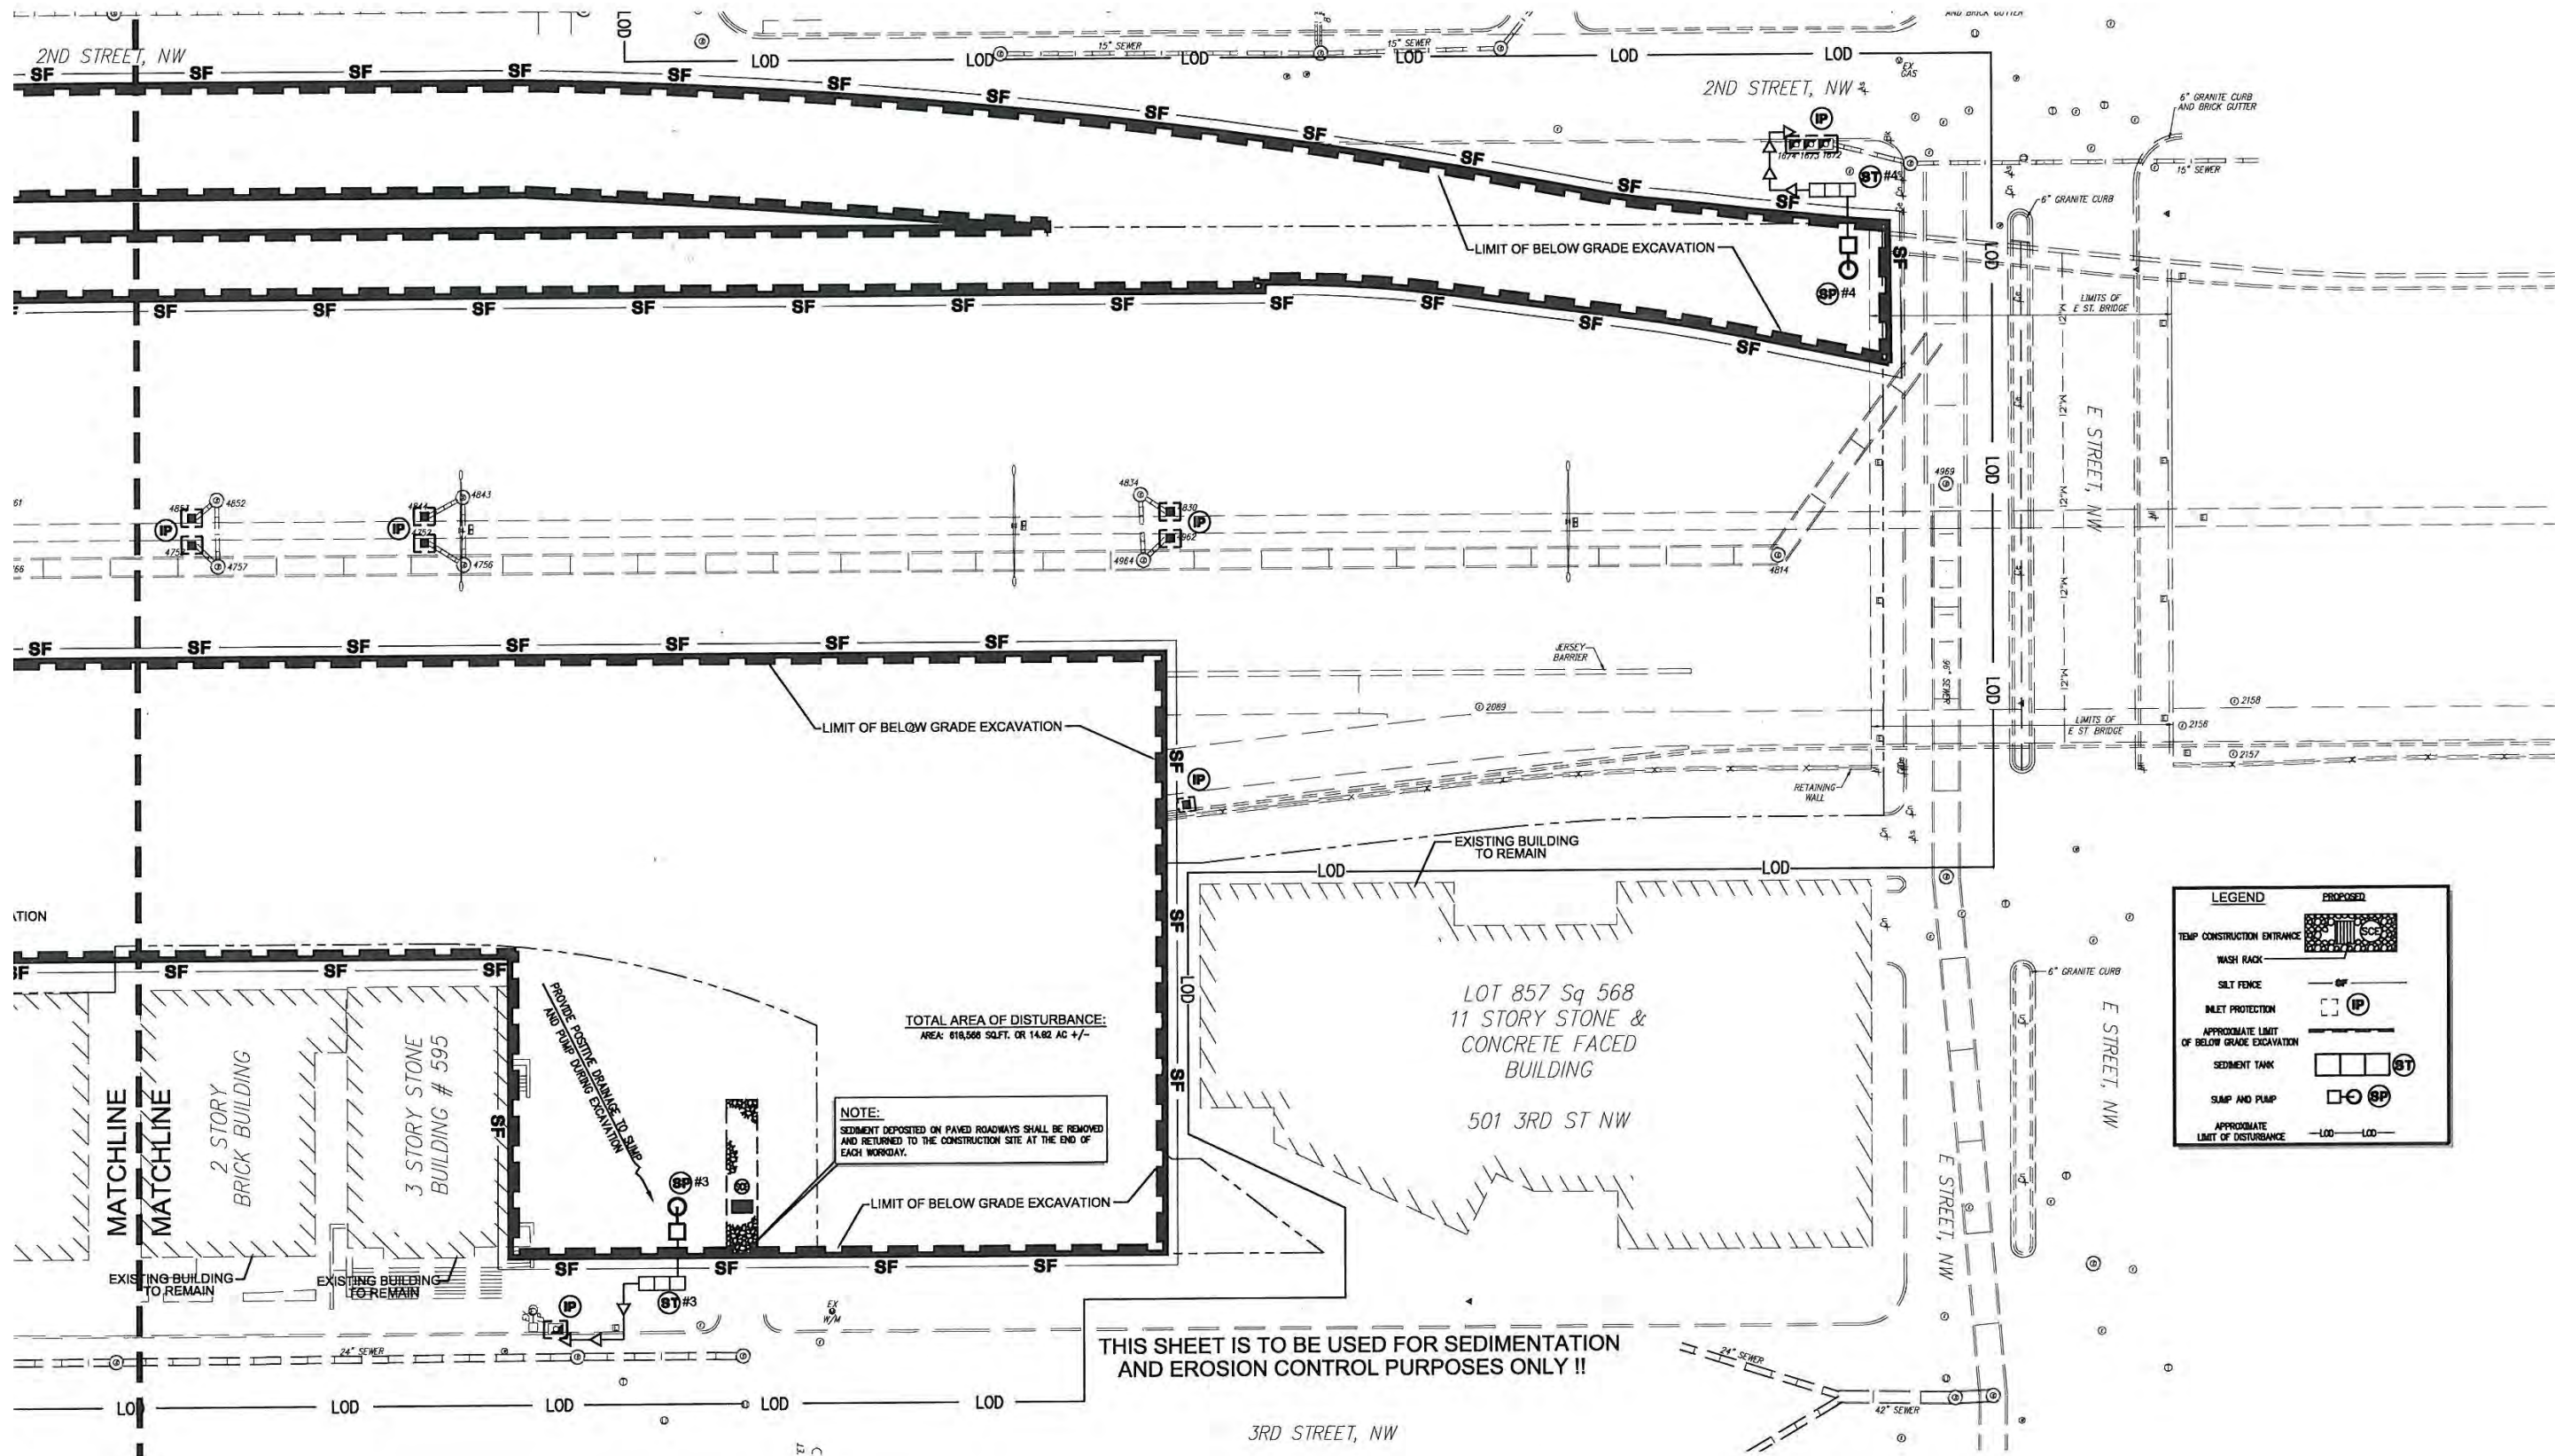

Capitol Crossing

Sediment & Erosion Control Plan

Second Stage PUD Application - Prehearing Submission - August 31, 2012

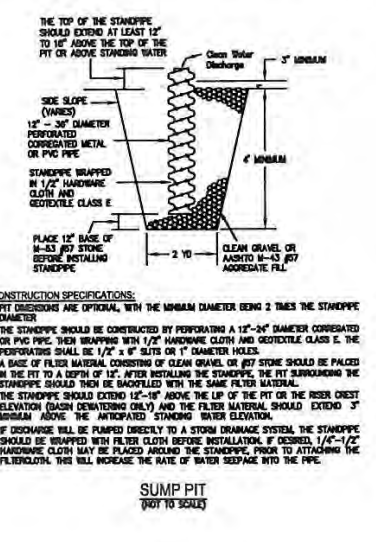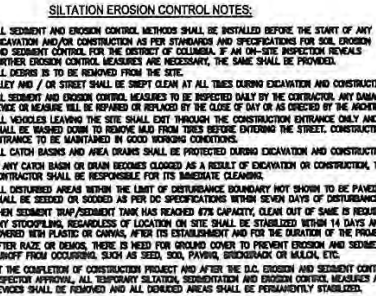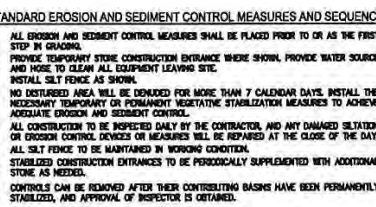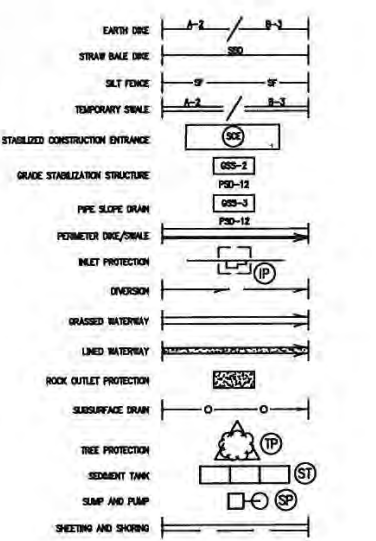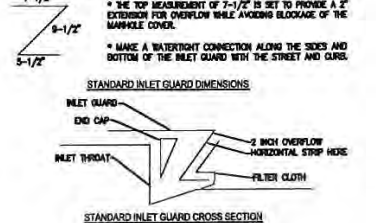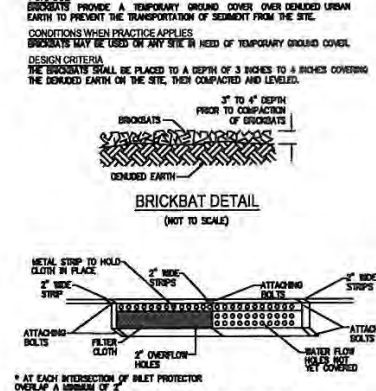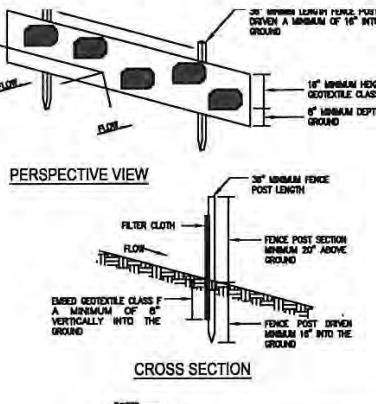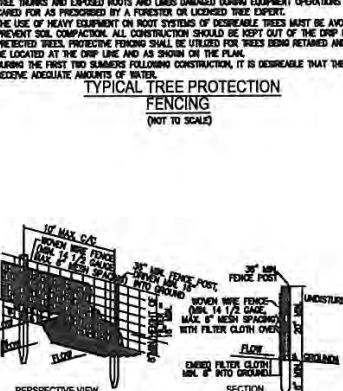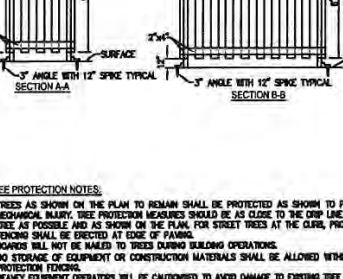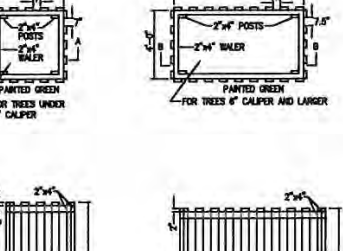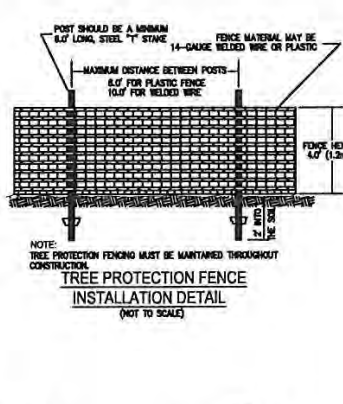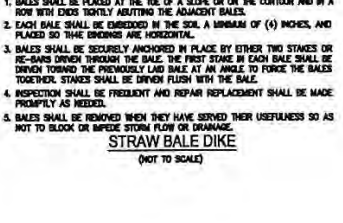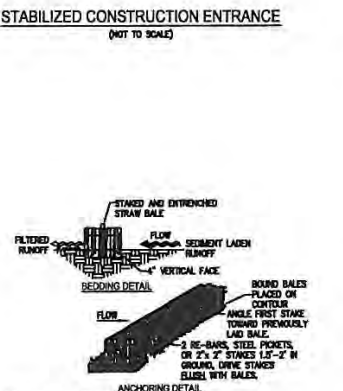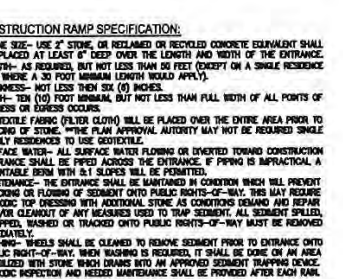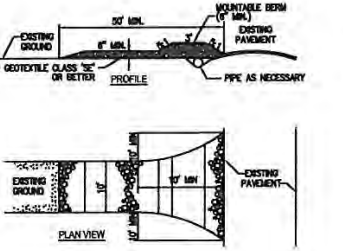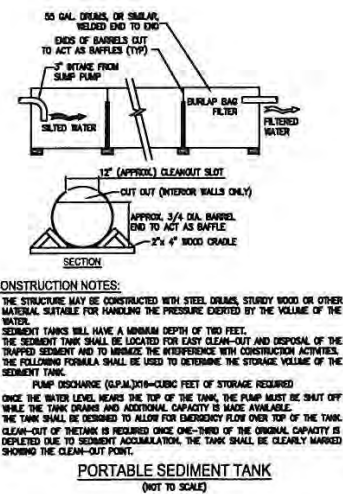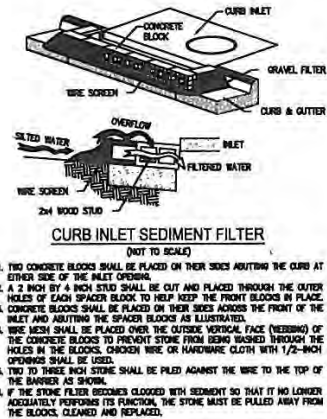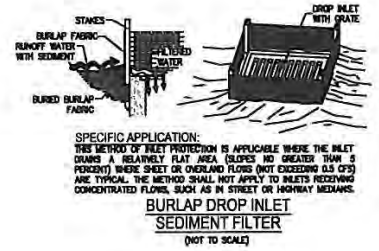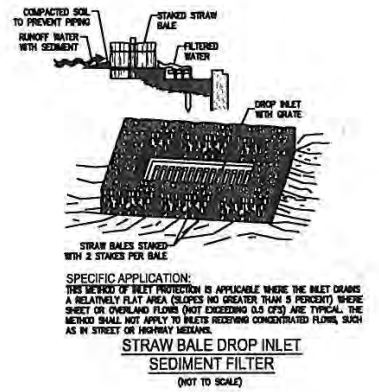

Sediment & Erosion Control Details

WILES MENSCH CORPORATION

