



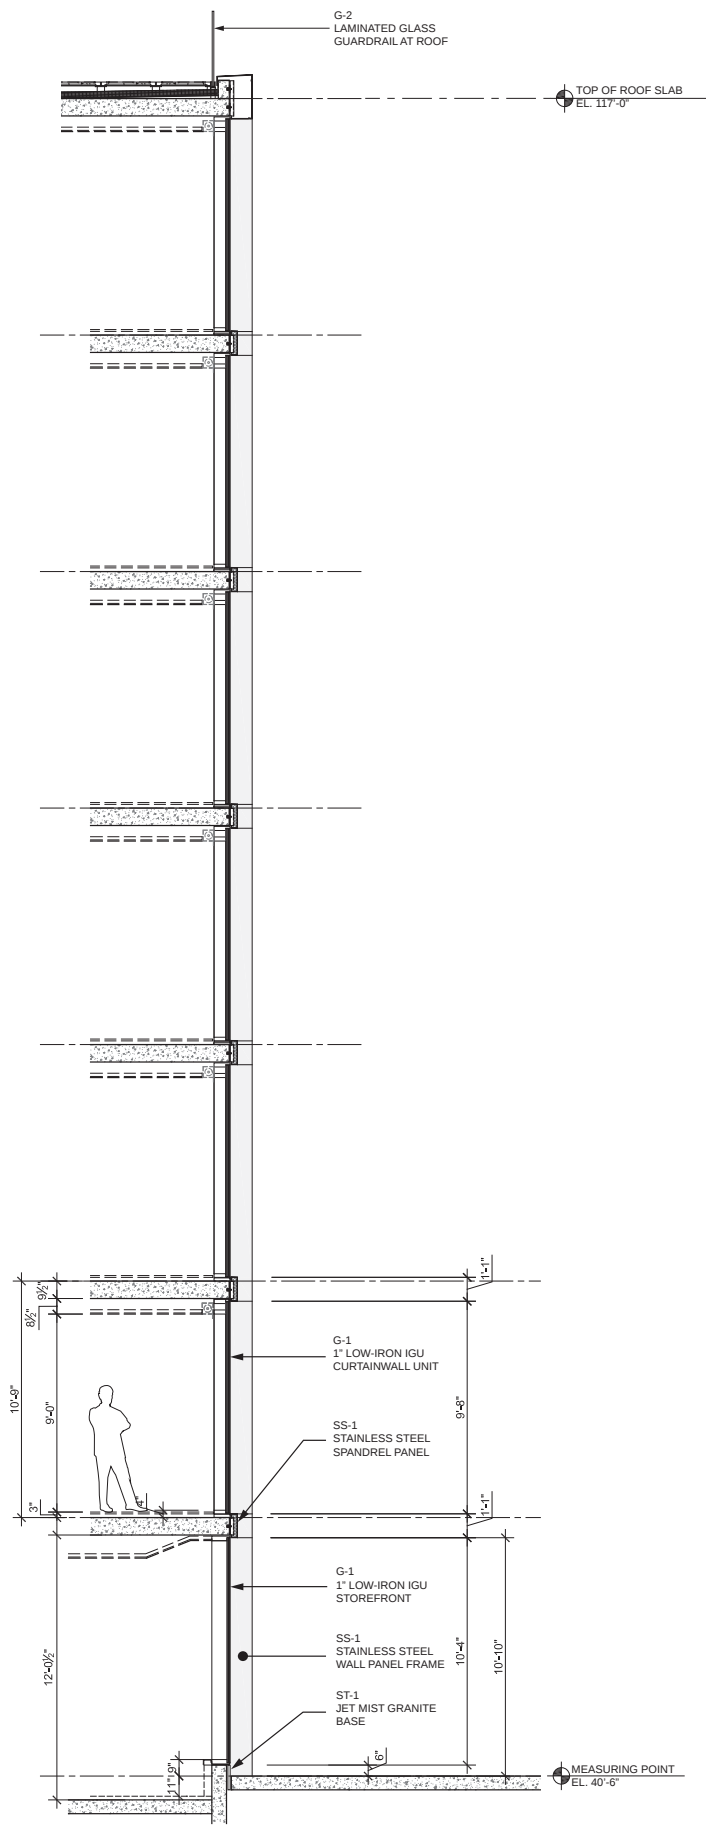

SECTION

G-2  
LAMINATED GLASS  
GUARDRAIL AT ROOF

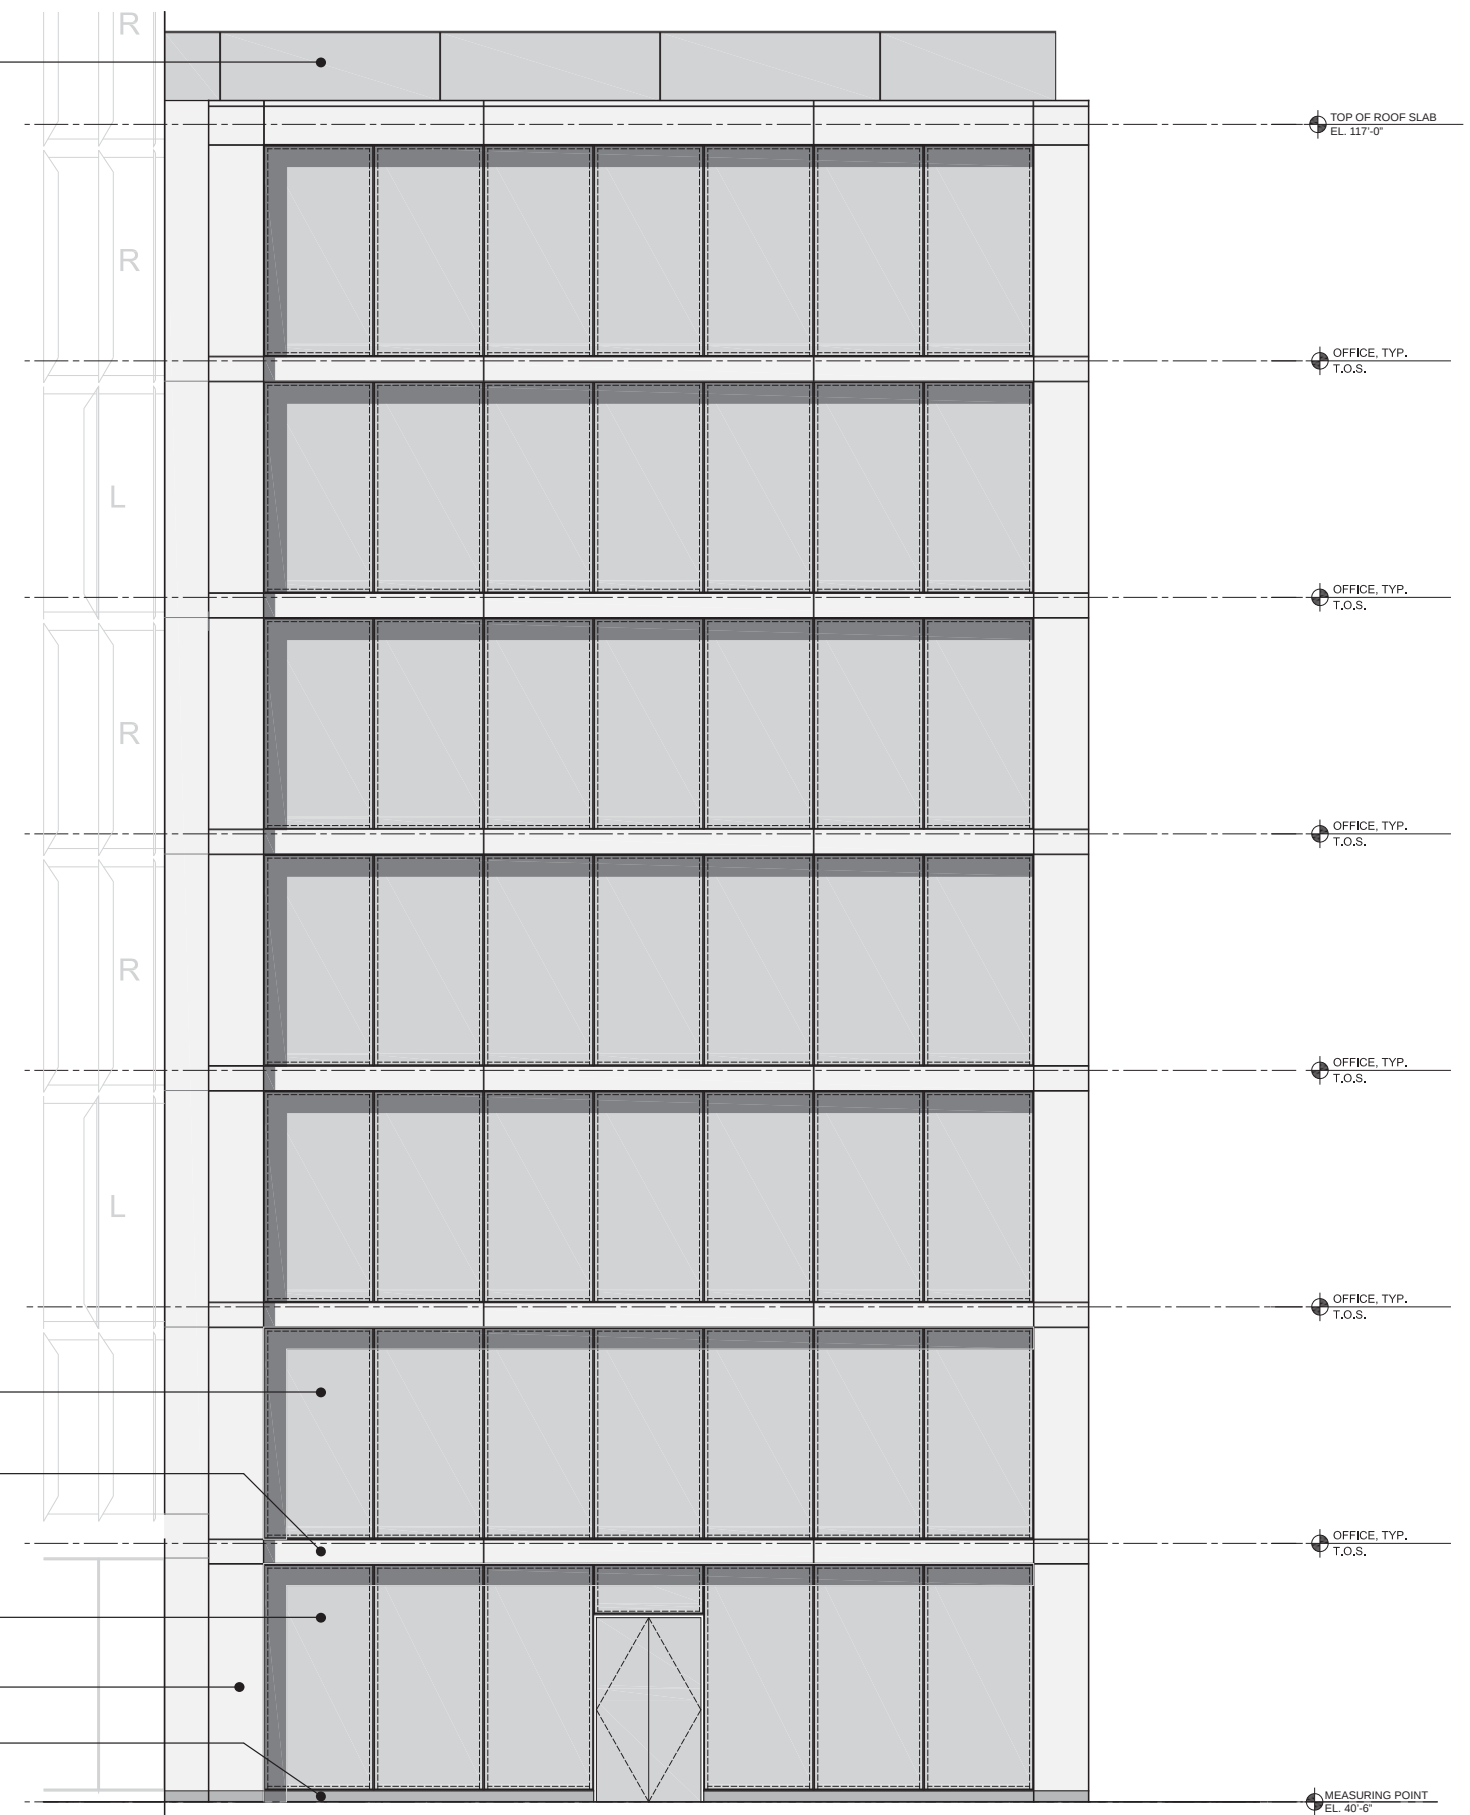

PARTIAL NORTH ELEVATION

PARTIAL PLAN



SILVER CHALICE -  
CURTAINWALL MULLION PAINT



STAINLESS STEEL  
WALL PANEL



JET MIST  
GRANITE BASE



STUCCO FINISH

CONSTRUCTION FINISH MATERIALS

G-2  
LAMINATED GLASS GUARDRAIL  
AT ROOF

STUCCO FINISH ON MASONRY  
CONSTRUCTION

VERTICAL AND HORIZONTAL METAL  
REVEAL JOINTS.

HORIZONTAL JOINTS TO ALIGN WITH  
SPANDREL PANELS ON THE NORTH  
FACADE.  
VERTICAL JOINTS AT 5'-0" O.C. TO  
MIMIC THE TYPICAL CURTAINWALL  
UNIT

SS-1  
STAINLESS STEEL  
WALL PANEL

DOORS CONNECTING TO  
FUTURE JHS

ST-1  
JET MIST GRANITE BASE

TOP OF ROOF SLAB  
EL. 117'-0"

OFFICE, TYP.  
T.O.S.

OFFICE, TYP.  
T.O.S.

OFFICE, TYP.  
T.O.S.

OFFICE, TYP.  
T.O.S.

OFFICE, TYP.  
T.O.S.

OFFICE, TYP.  
T.O.S.

MEASURING POINT  
EL. 40'-6"

76' - 3"

PARTIAL WEST ELEVATION