



SKYLAND TOWN CENTER








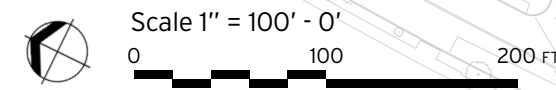
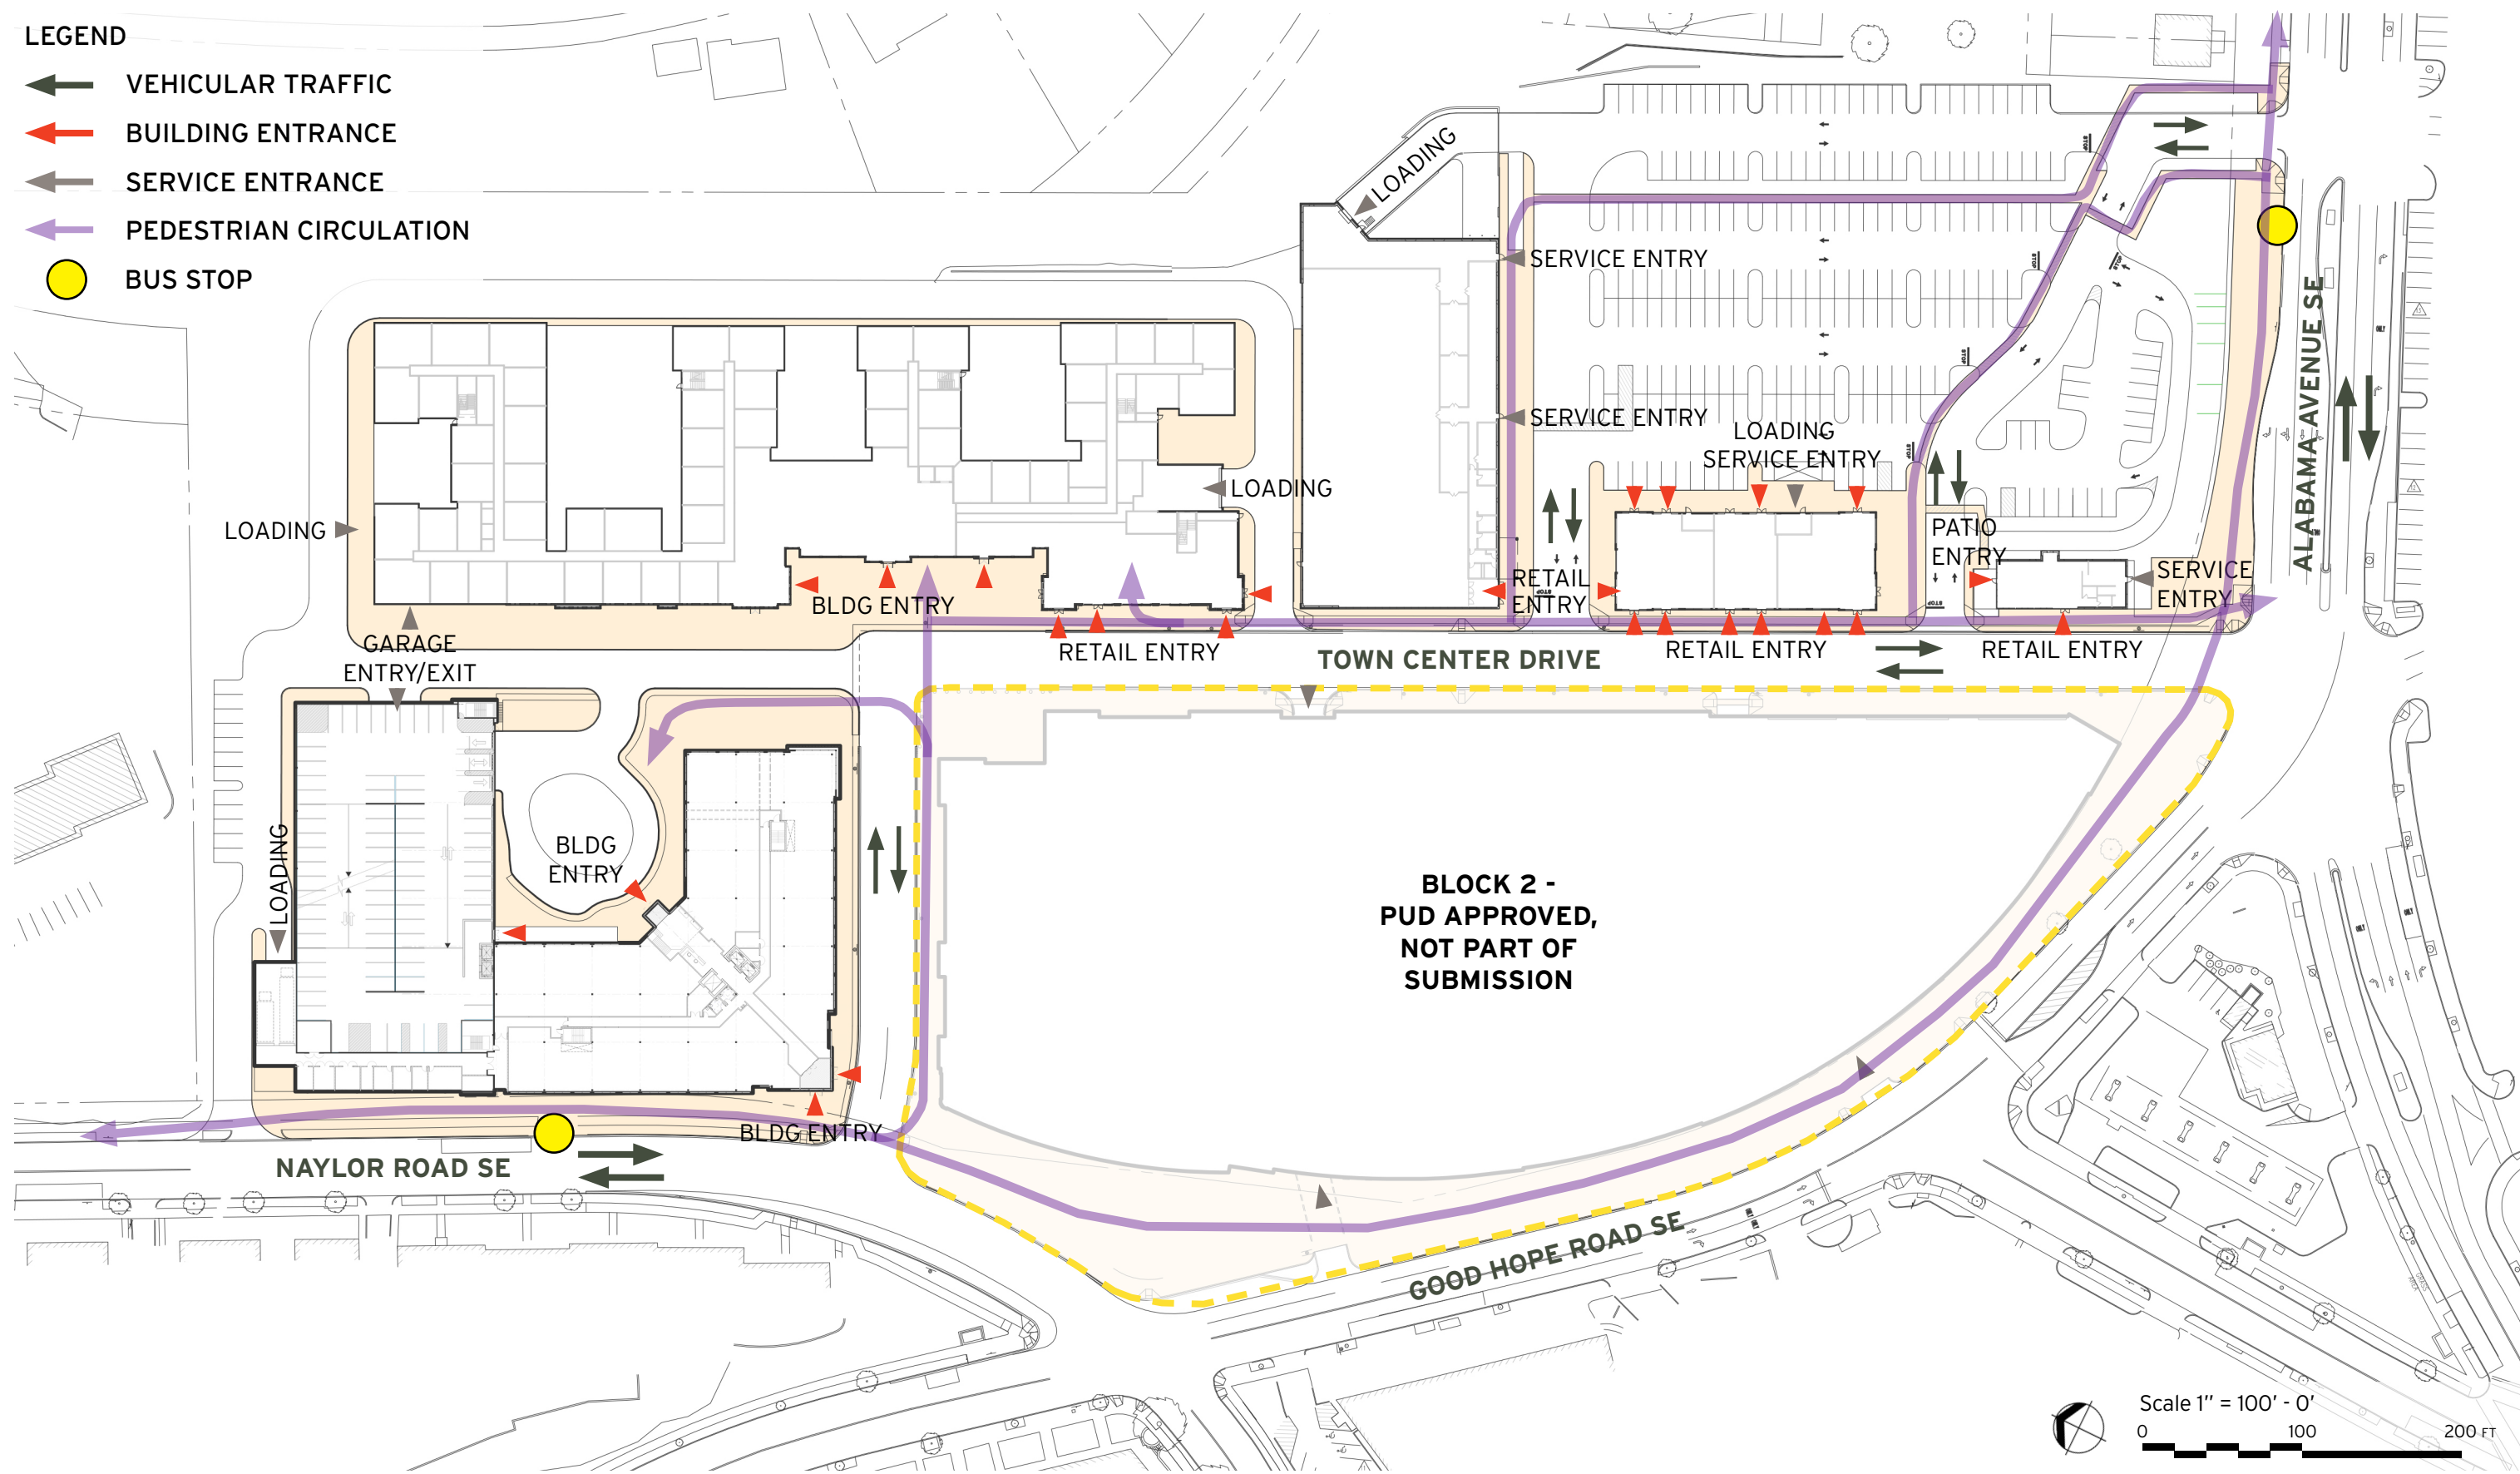
ISSUED:
MODIFICATION OF SIGNIFICANCE
CONSOLIDATED & PHASE 1 PUD APPLICATION
PREHEARING SUBMISSION

12/09/2019
05/20/2020

ZONING COMMISSION
District of Columbia
CASE NO.09-03F
EXHIBIT NO.13D1




- LEGEND**
-  VEHICULAR TRAFFIC
 -  BUILDING ENTRANCE
 -  SERVICE ENTRANCE
 -  PEDESTRIAN CIRCULATION
 -  BUS STOP






LEGEND

- STRUCTURED PARKING
- SURFACE PARKING
- UNDERGROUND STRUCTURED PARKING

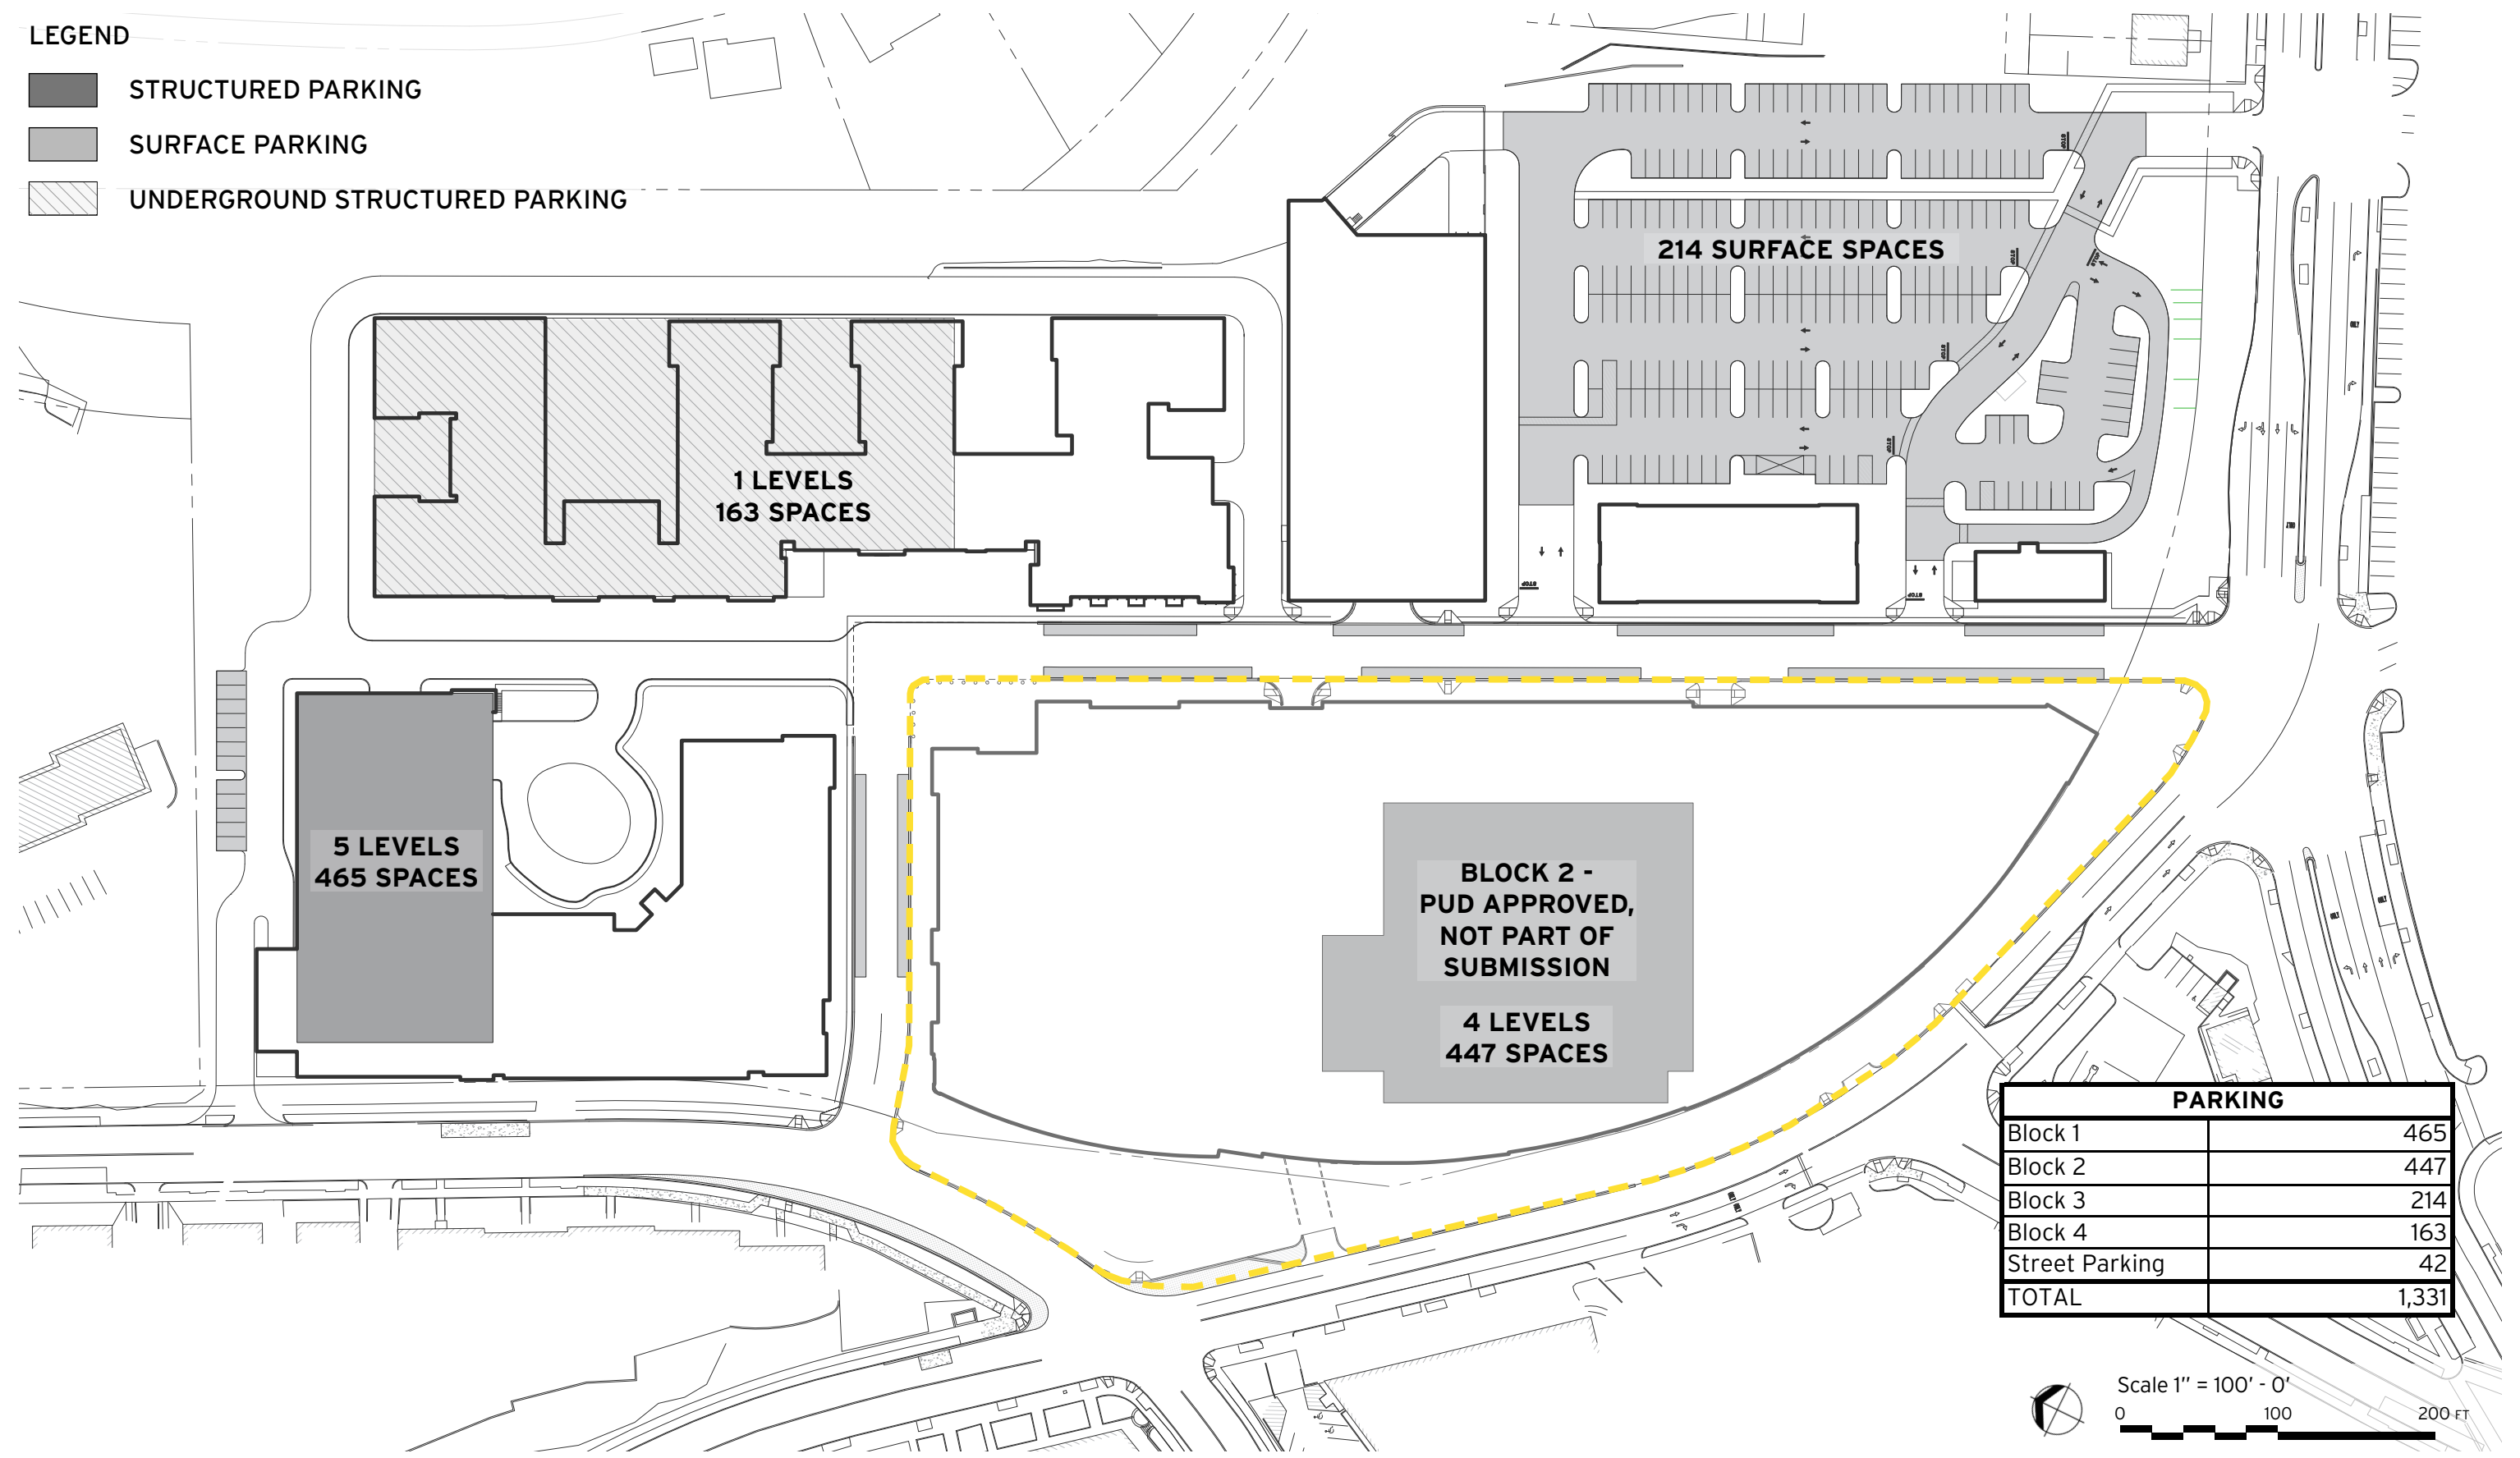


PARKING	
Block 1	465
Block 2	447
Block 3	214
Block 4	163
Street Parking	42
TOTAL	1,331

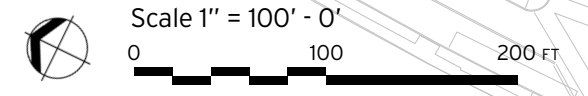

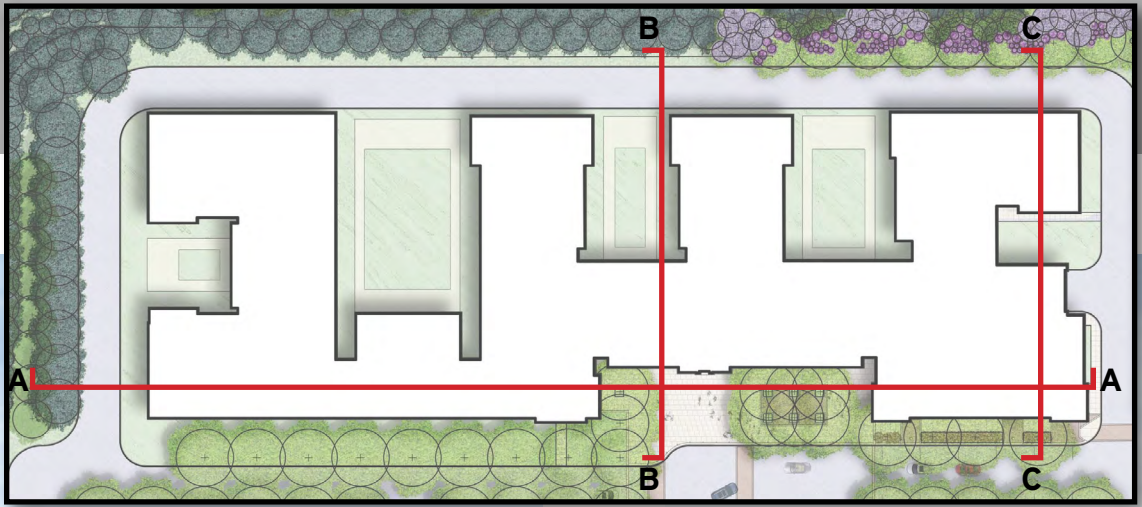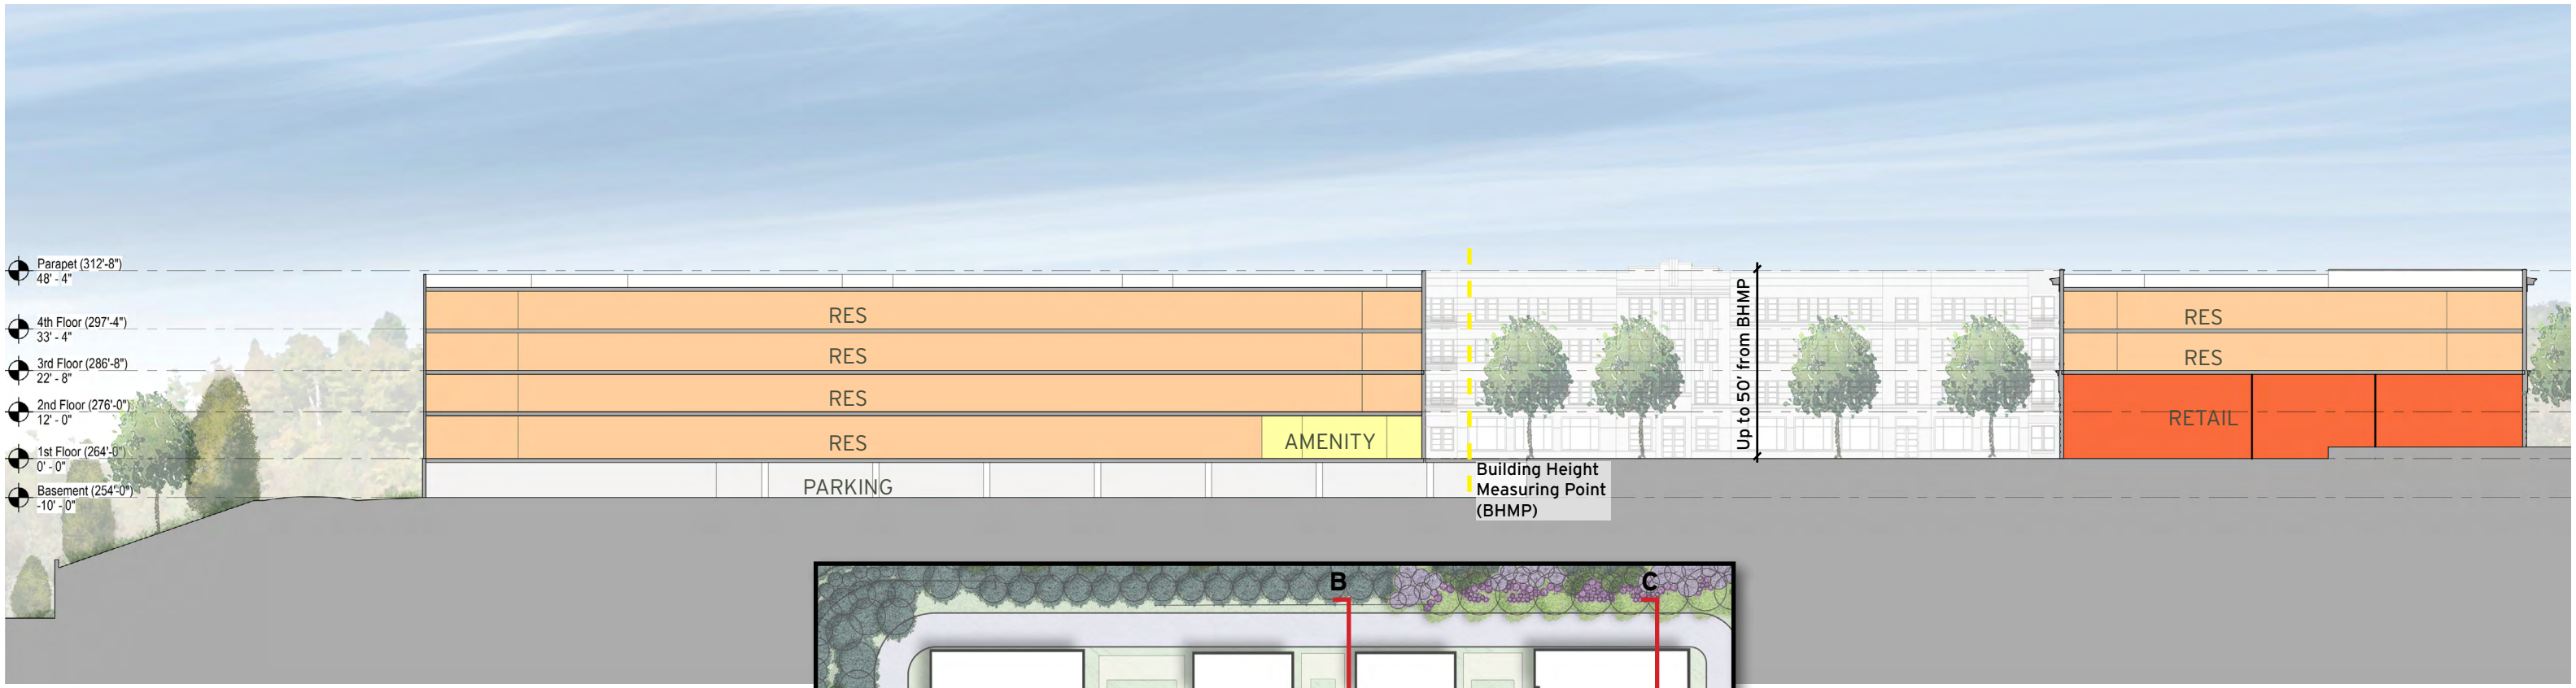


A. N-S SECTION

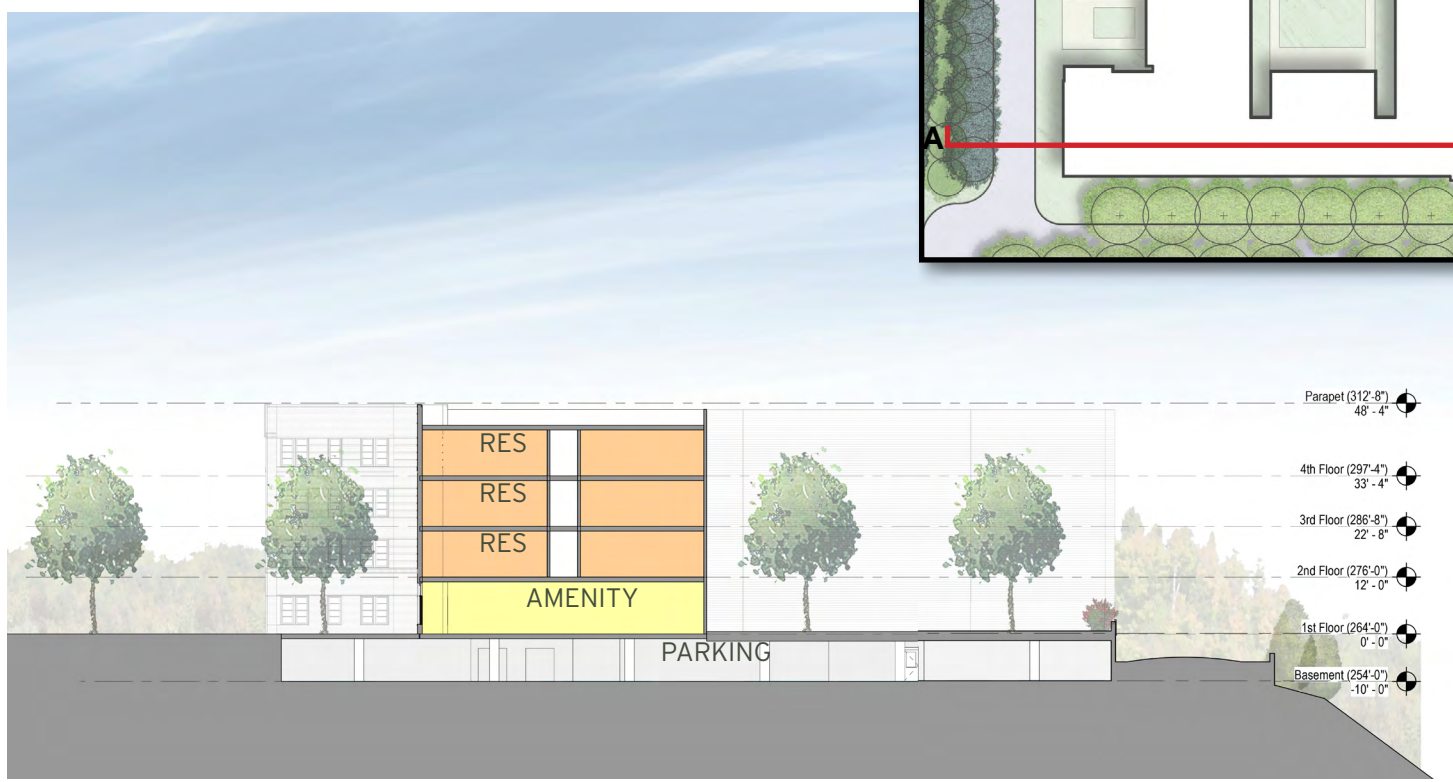

B. E-W SECTION



C. E-W SECTION

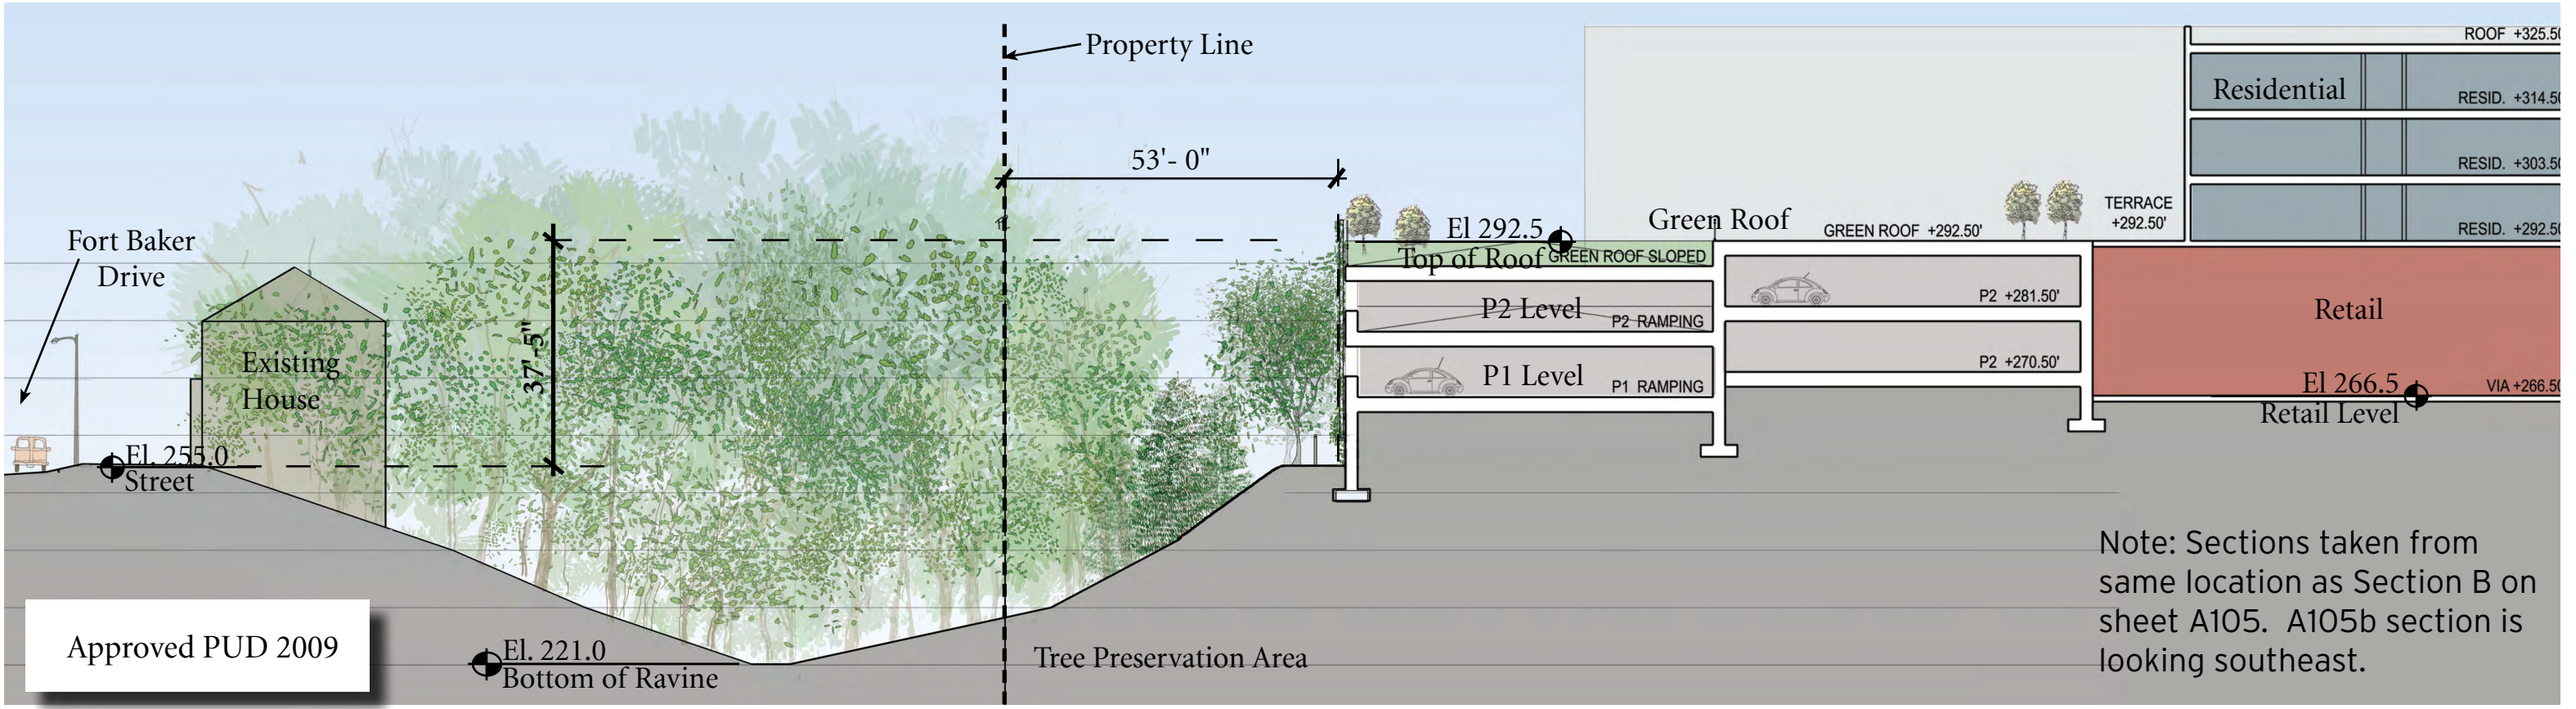

Approved PUD 2009

