



\\BOHLER\NET\SHARES\DC-PROJECTS\04DC048325.09\CAD\DRAWINGS\EXHIBITS\LANDSCAPE\2025-06-18 - PUD PACKAGE\CAD\GAR & PUD\EXHA-GAR & PUD-DC048325.09-1-LAYOUT-1 PUD GAR PLAN

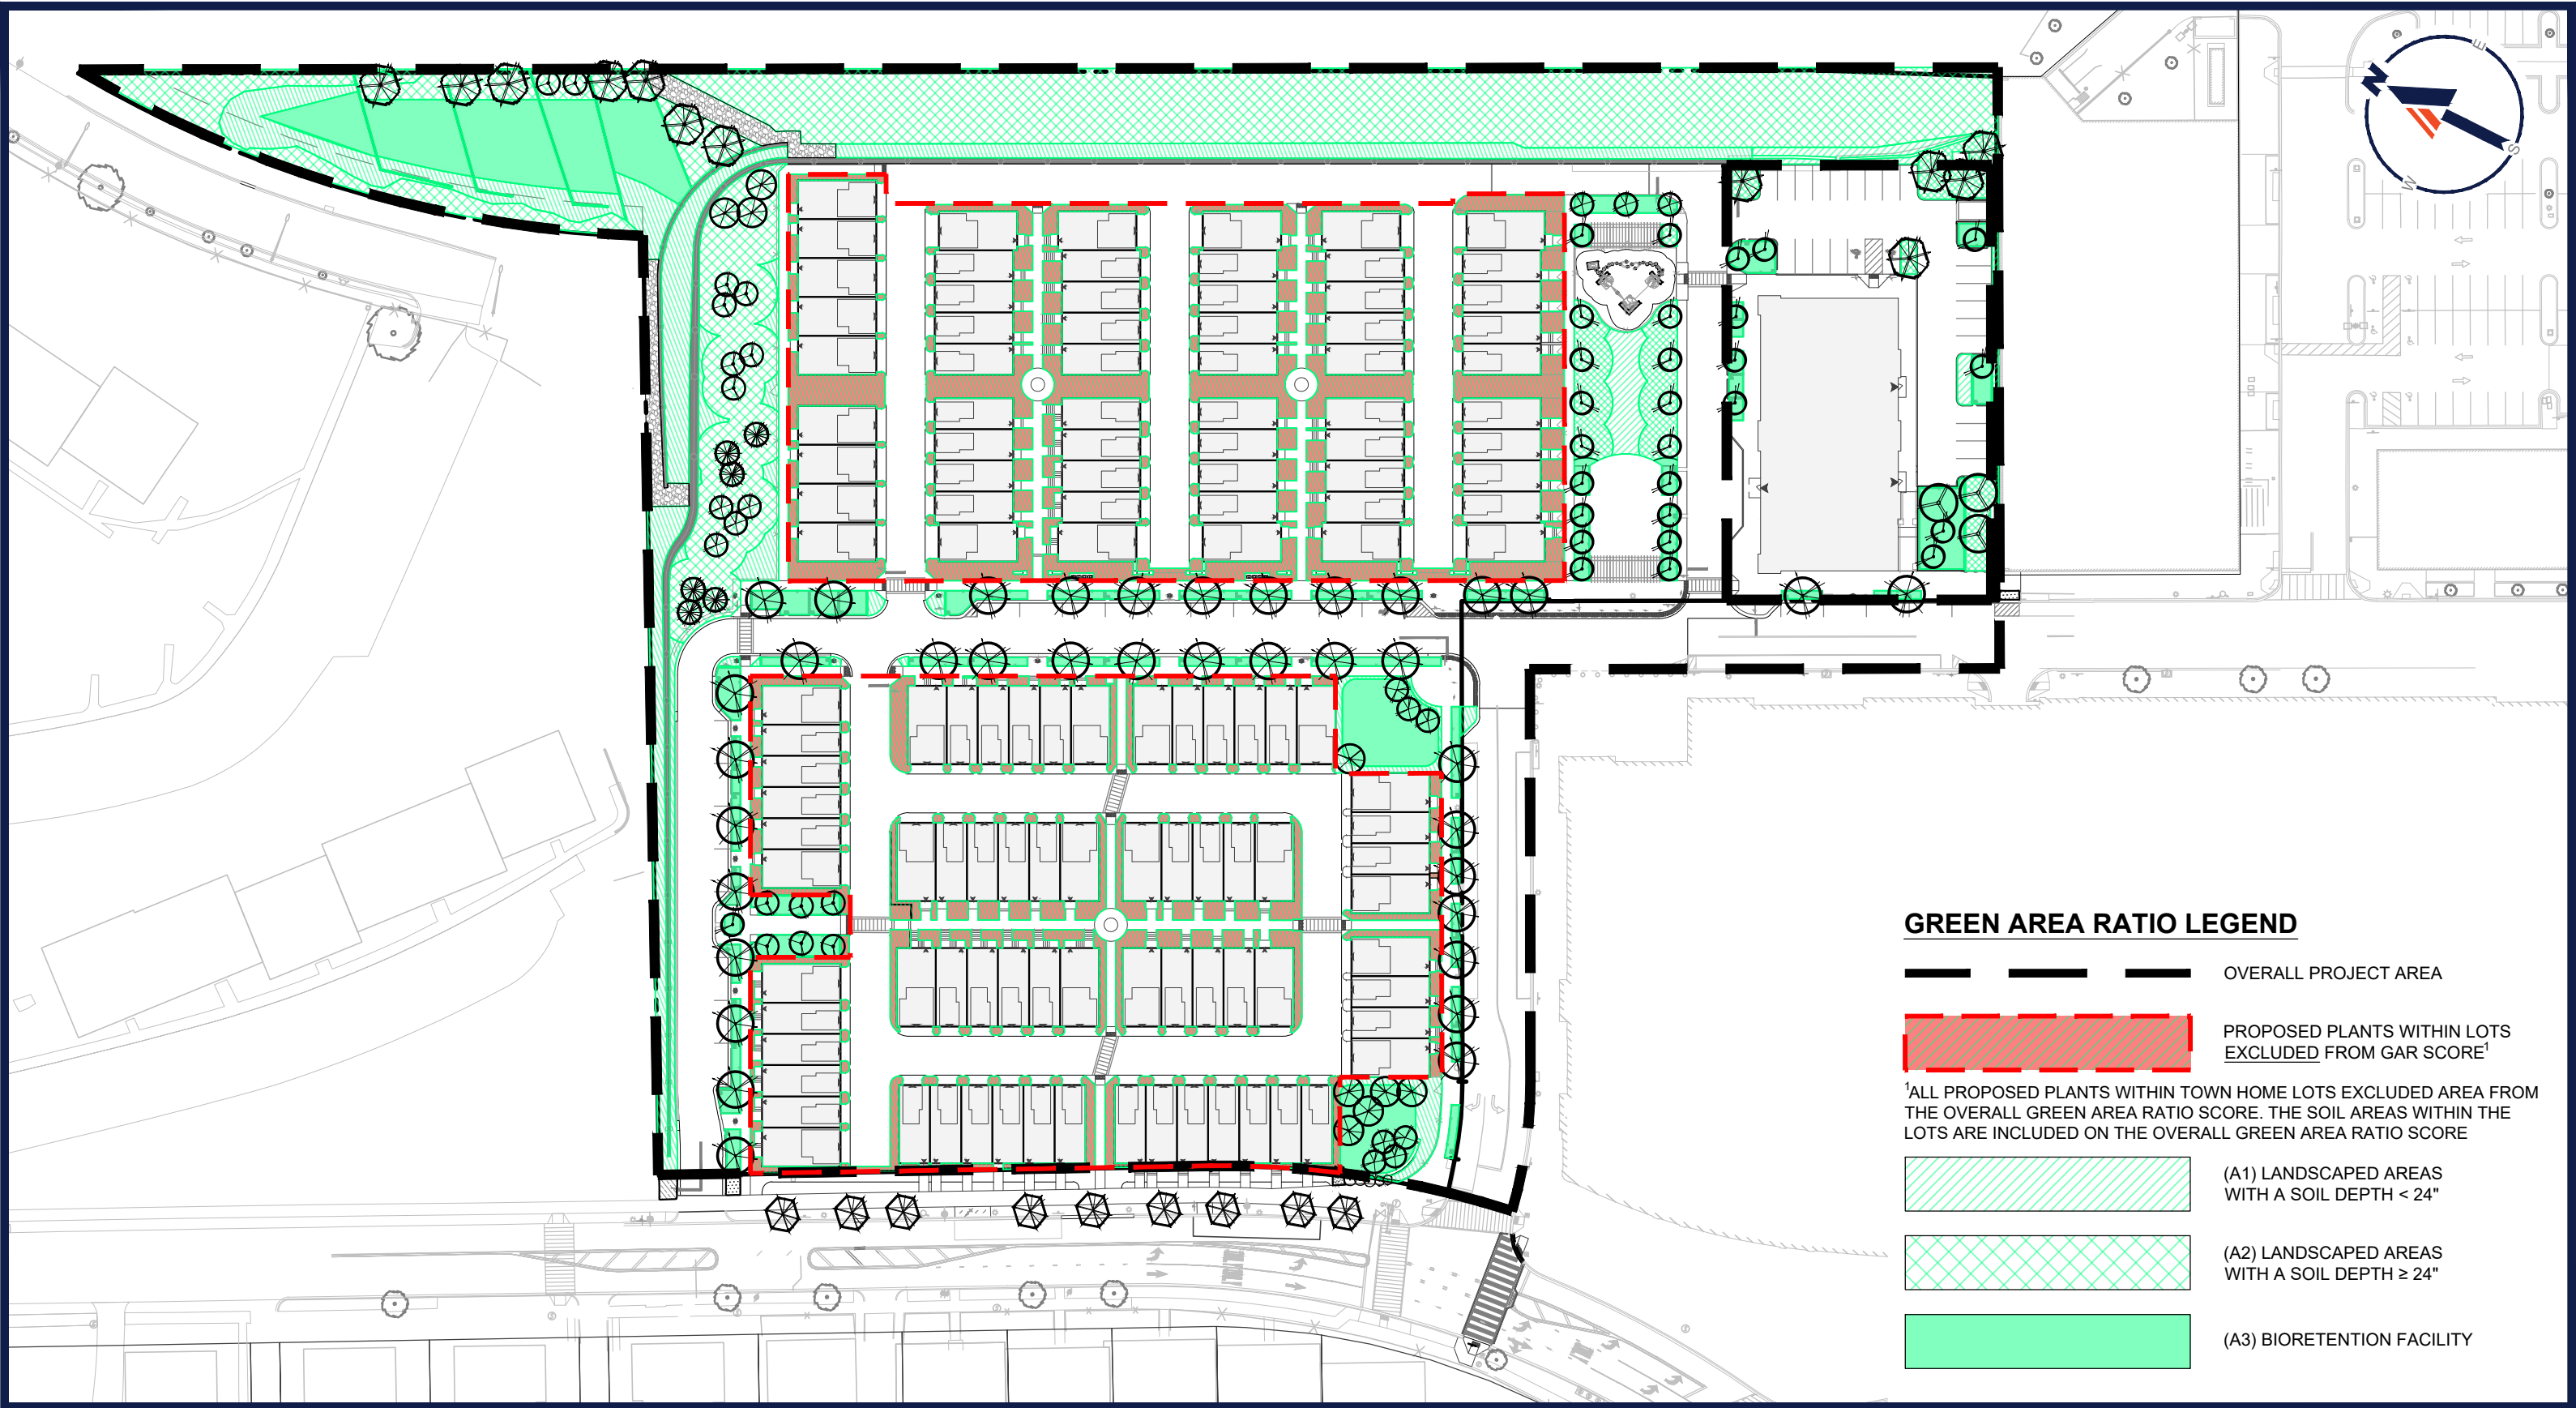

SKYLAND CONDOMINIUM BUILDING
GREEN AREA RATIO PLAN
SKYLAND TOWN CENTER | WASHINGTON DC

L-3.0

\\BOHLER\NET\SHARES\DC-PROJECTS\04\DC048325.09\CAD\DRAWINGS\EXHIBITS\LANDSCAPE\2025-06-18 - PUD PACKAGE\CAD\GAR & PUD\EXHA-GAR & PUD-DC048325.09-1-2-LAYOUT- PUD PREV. GAR PLAN

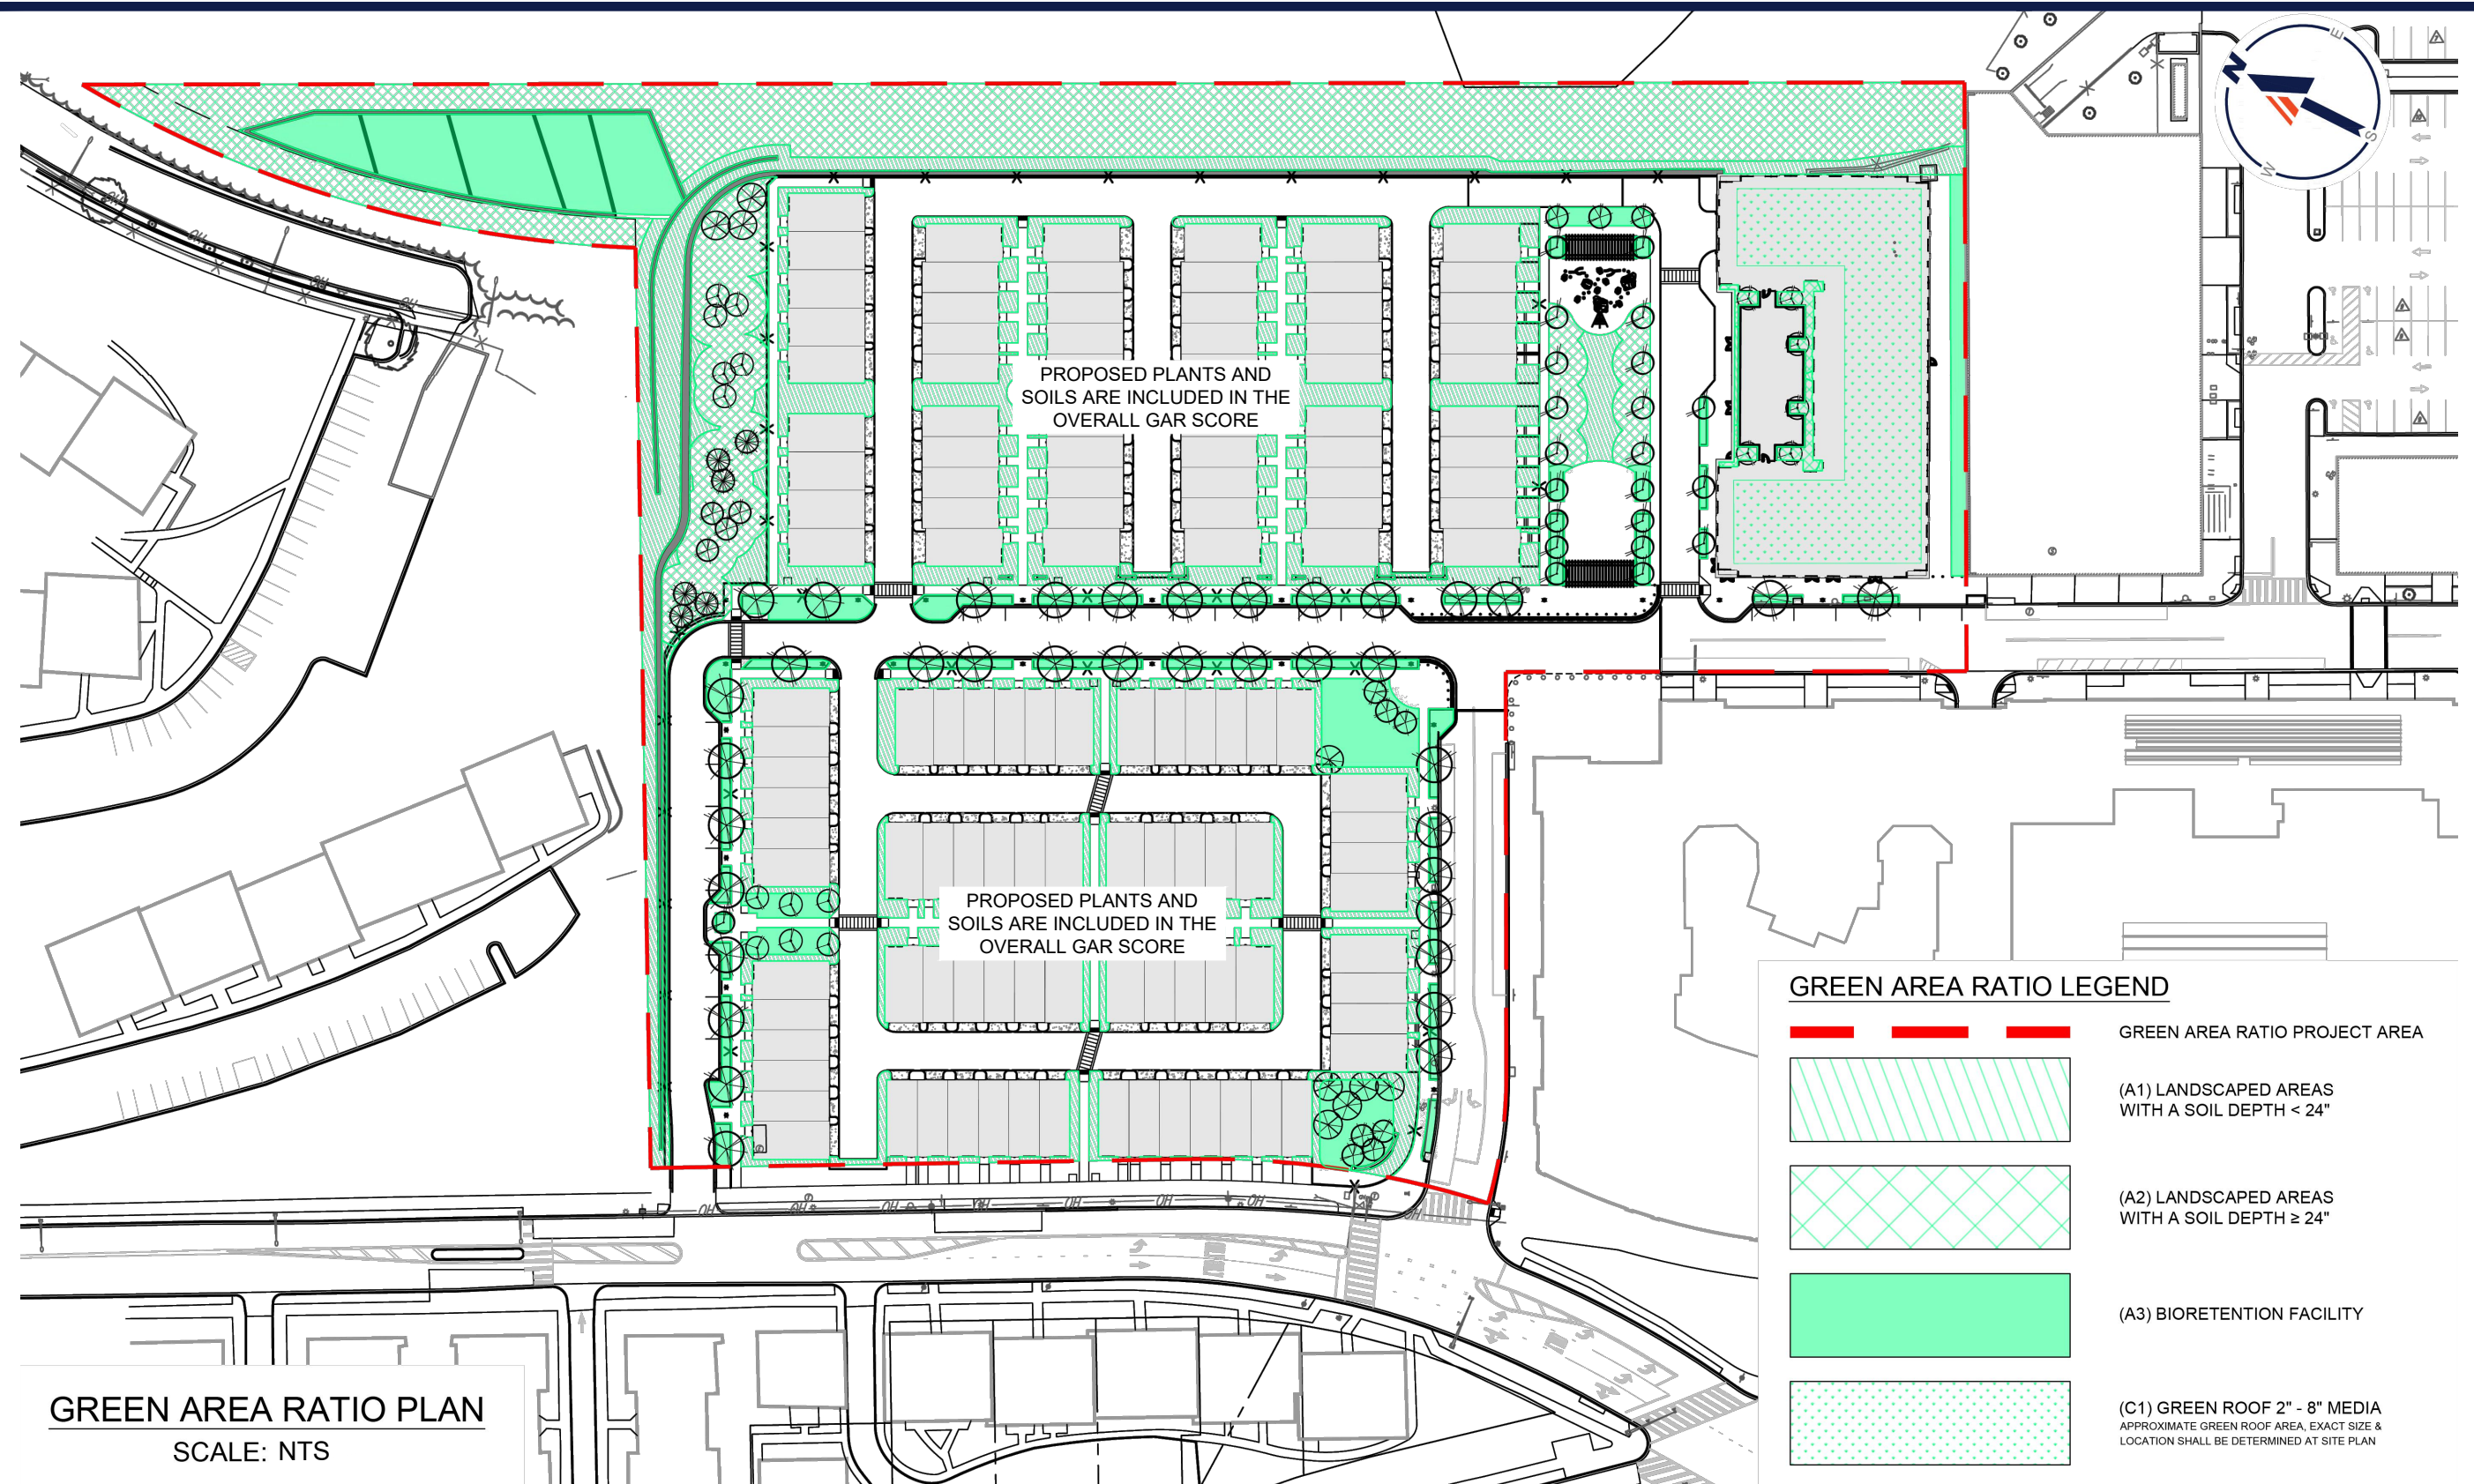

DC048325.12 | 251201