











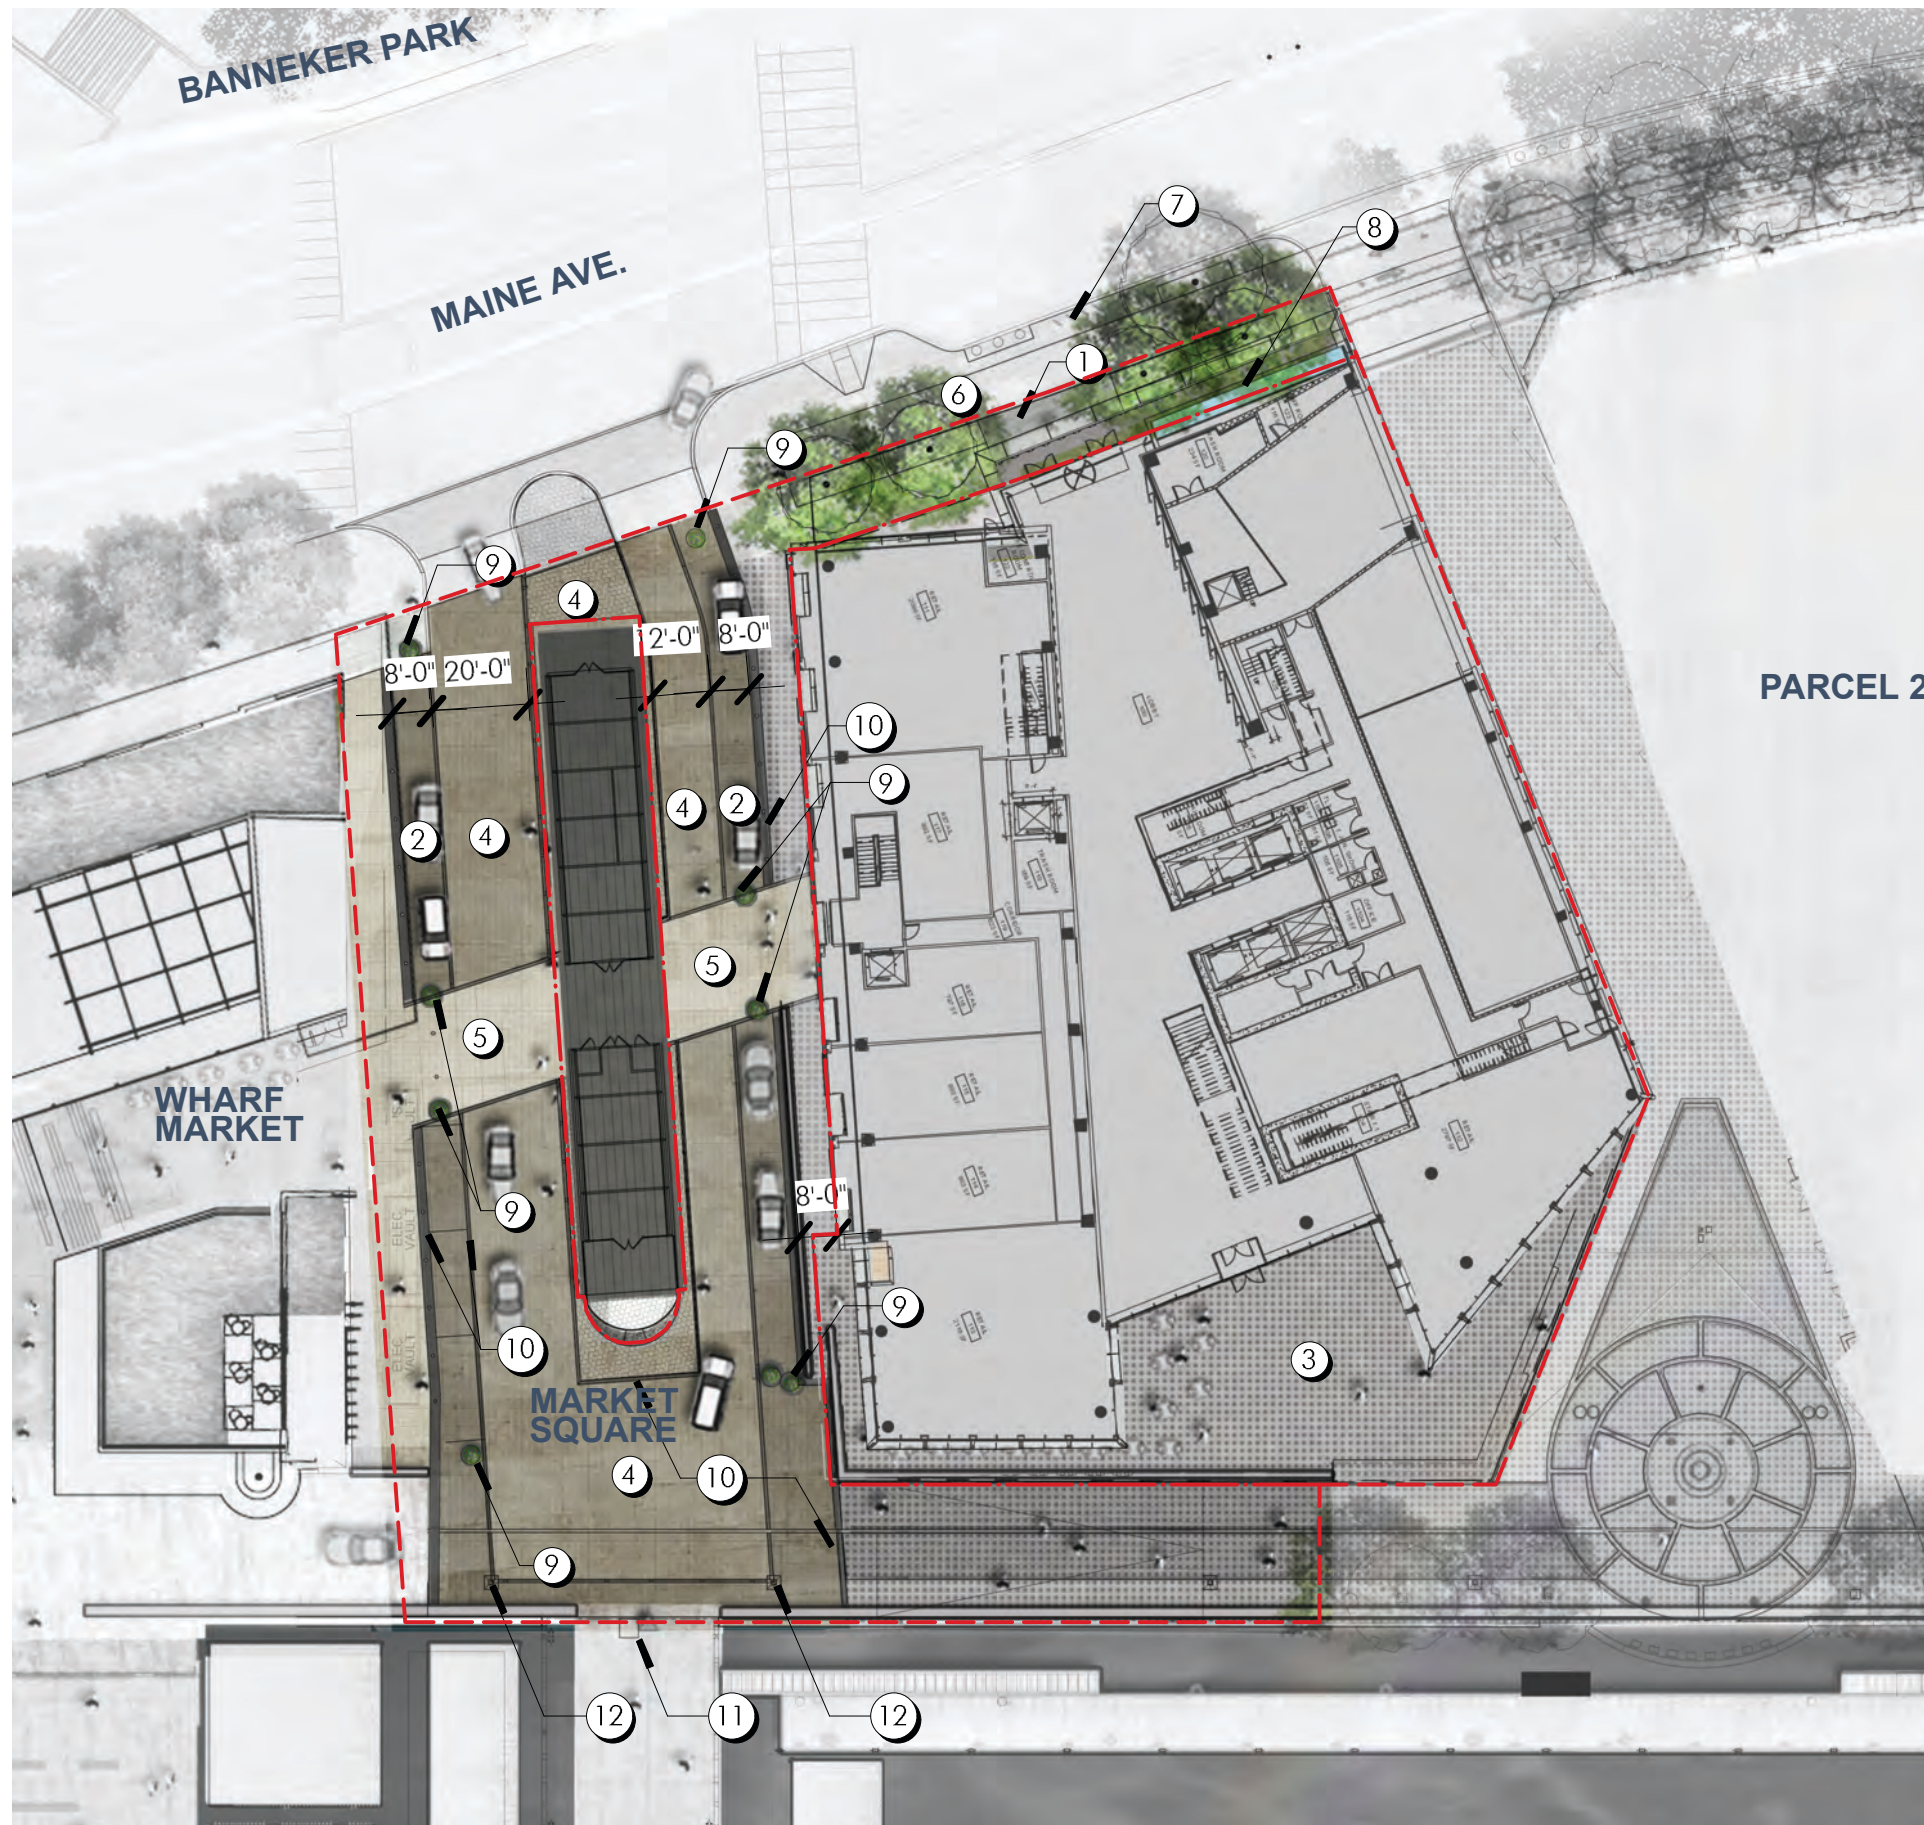

#### NOTES

1. DARK STONE PAVER
2. MIXED-USE ZONE/PARKING, DARK UNIT PAVER
3. LIGHT GREY STONE PAVER TO MATCH WHARF PROMENADE
4. SHARED ZONE, DARK/LIGHT UNIT PAVER MIX
5. SHARED ZONE, PAVEMENT TO MATCH ADJACENT WHARF MARKET MATERIAL
6. BIKE PATH
7. MAINE AVE STANDARD BIKE RACKS
8. WATER WALL CATCH BASIN
9. STURDY PLANTER
10. ACCENT BAND, DARK UNIT PAVER
11. MAINE LOBSTERMAN MEMORIAL
12. POTENTIAL WHARF PROMENADE LIGHT


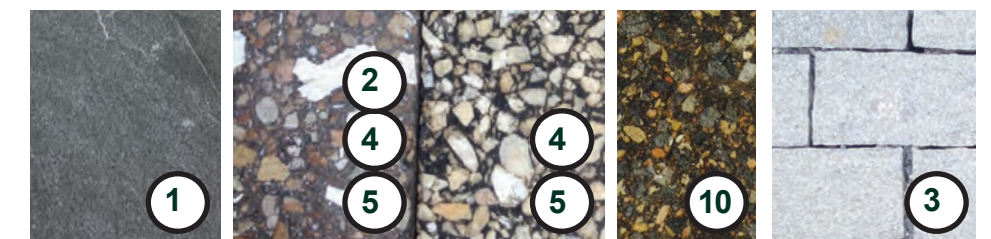


MATERIALS KEY



0 15 30 45 60 FT



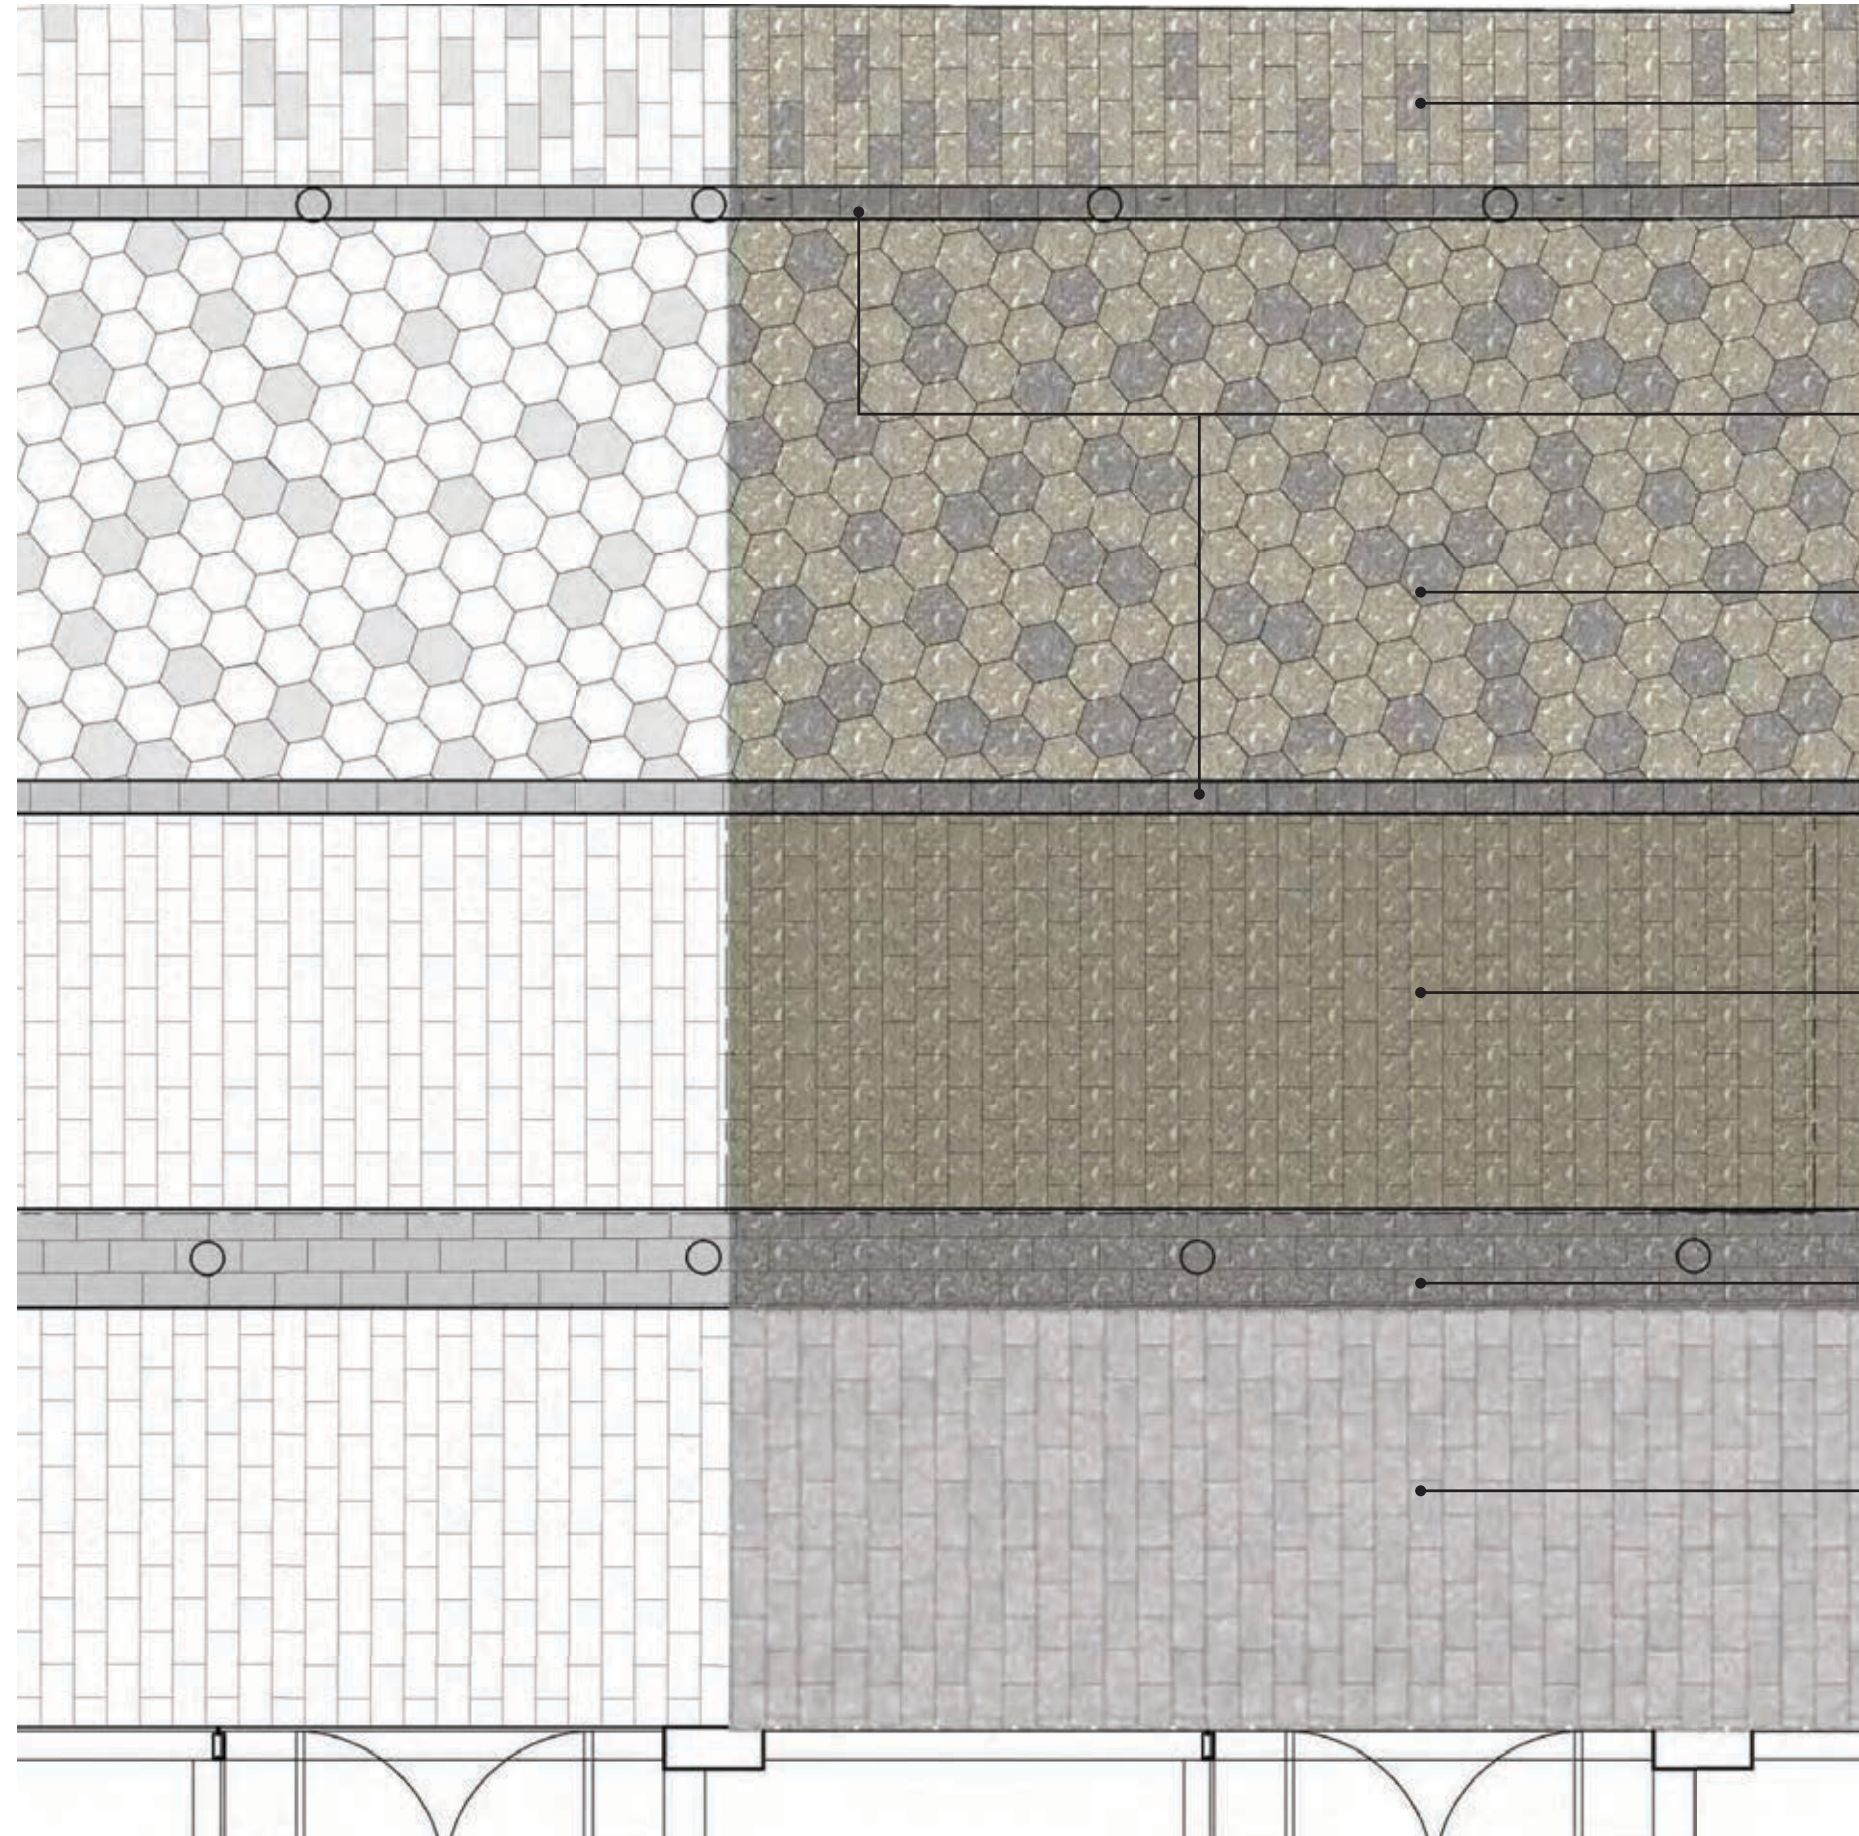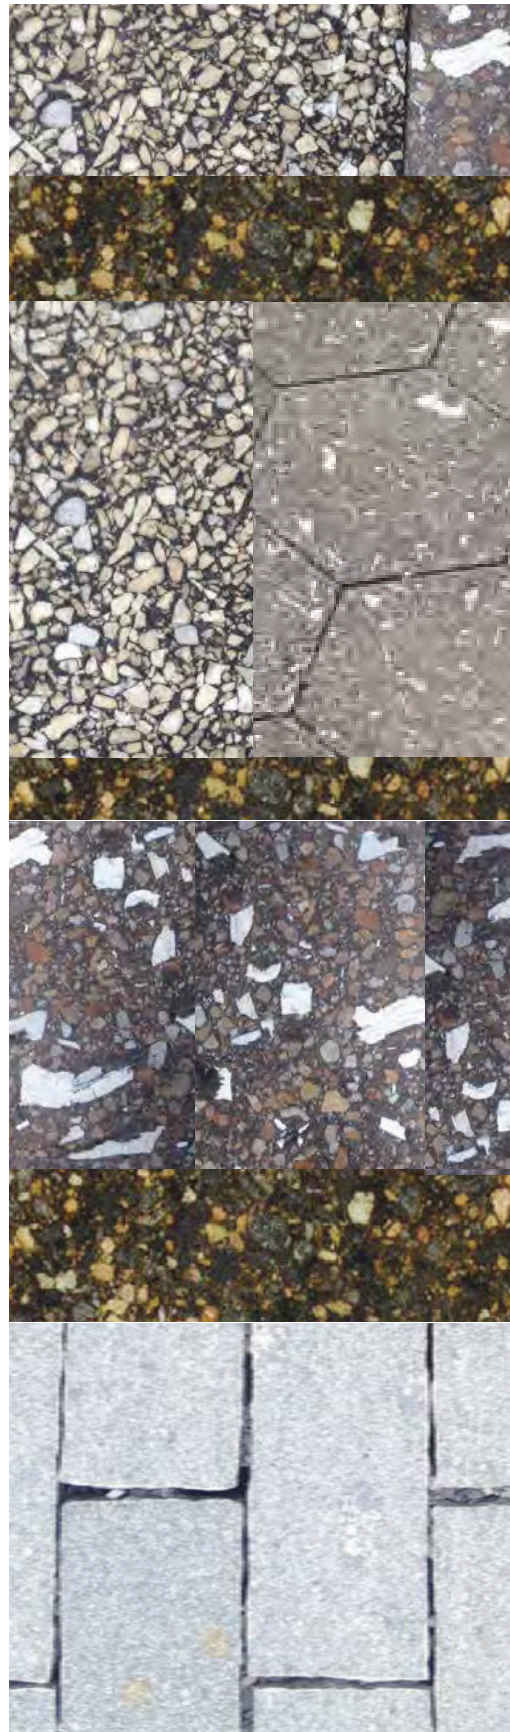

PEDESTRIAN ZONE  
ASPHALT BLOCK, 70/30 DARK/ LIGHT  
MIX W/ CLAM SHELLS,  
6" X 12"

ACCENT BAND  
DARK ASPHALT BLOCK,  
6" X 12"

SHARED ZONE  
ASPHALT BLOCK, 70/30 DARK/  
LIGHT MIX W/ CLAM SHELLS,  
8" HEXAGON

MIXED-USE ZONE PARKING  
DARK ASPHALT BLOCK, 6" X 12"

PARKING ACCENT BAND  
DARK ASPHALT BLOCK,  
6" X 12"

PARCEL 1 TERRACE AREA  
PORPHYRY, 6"X 12"