



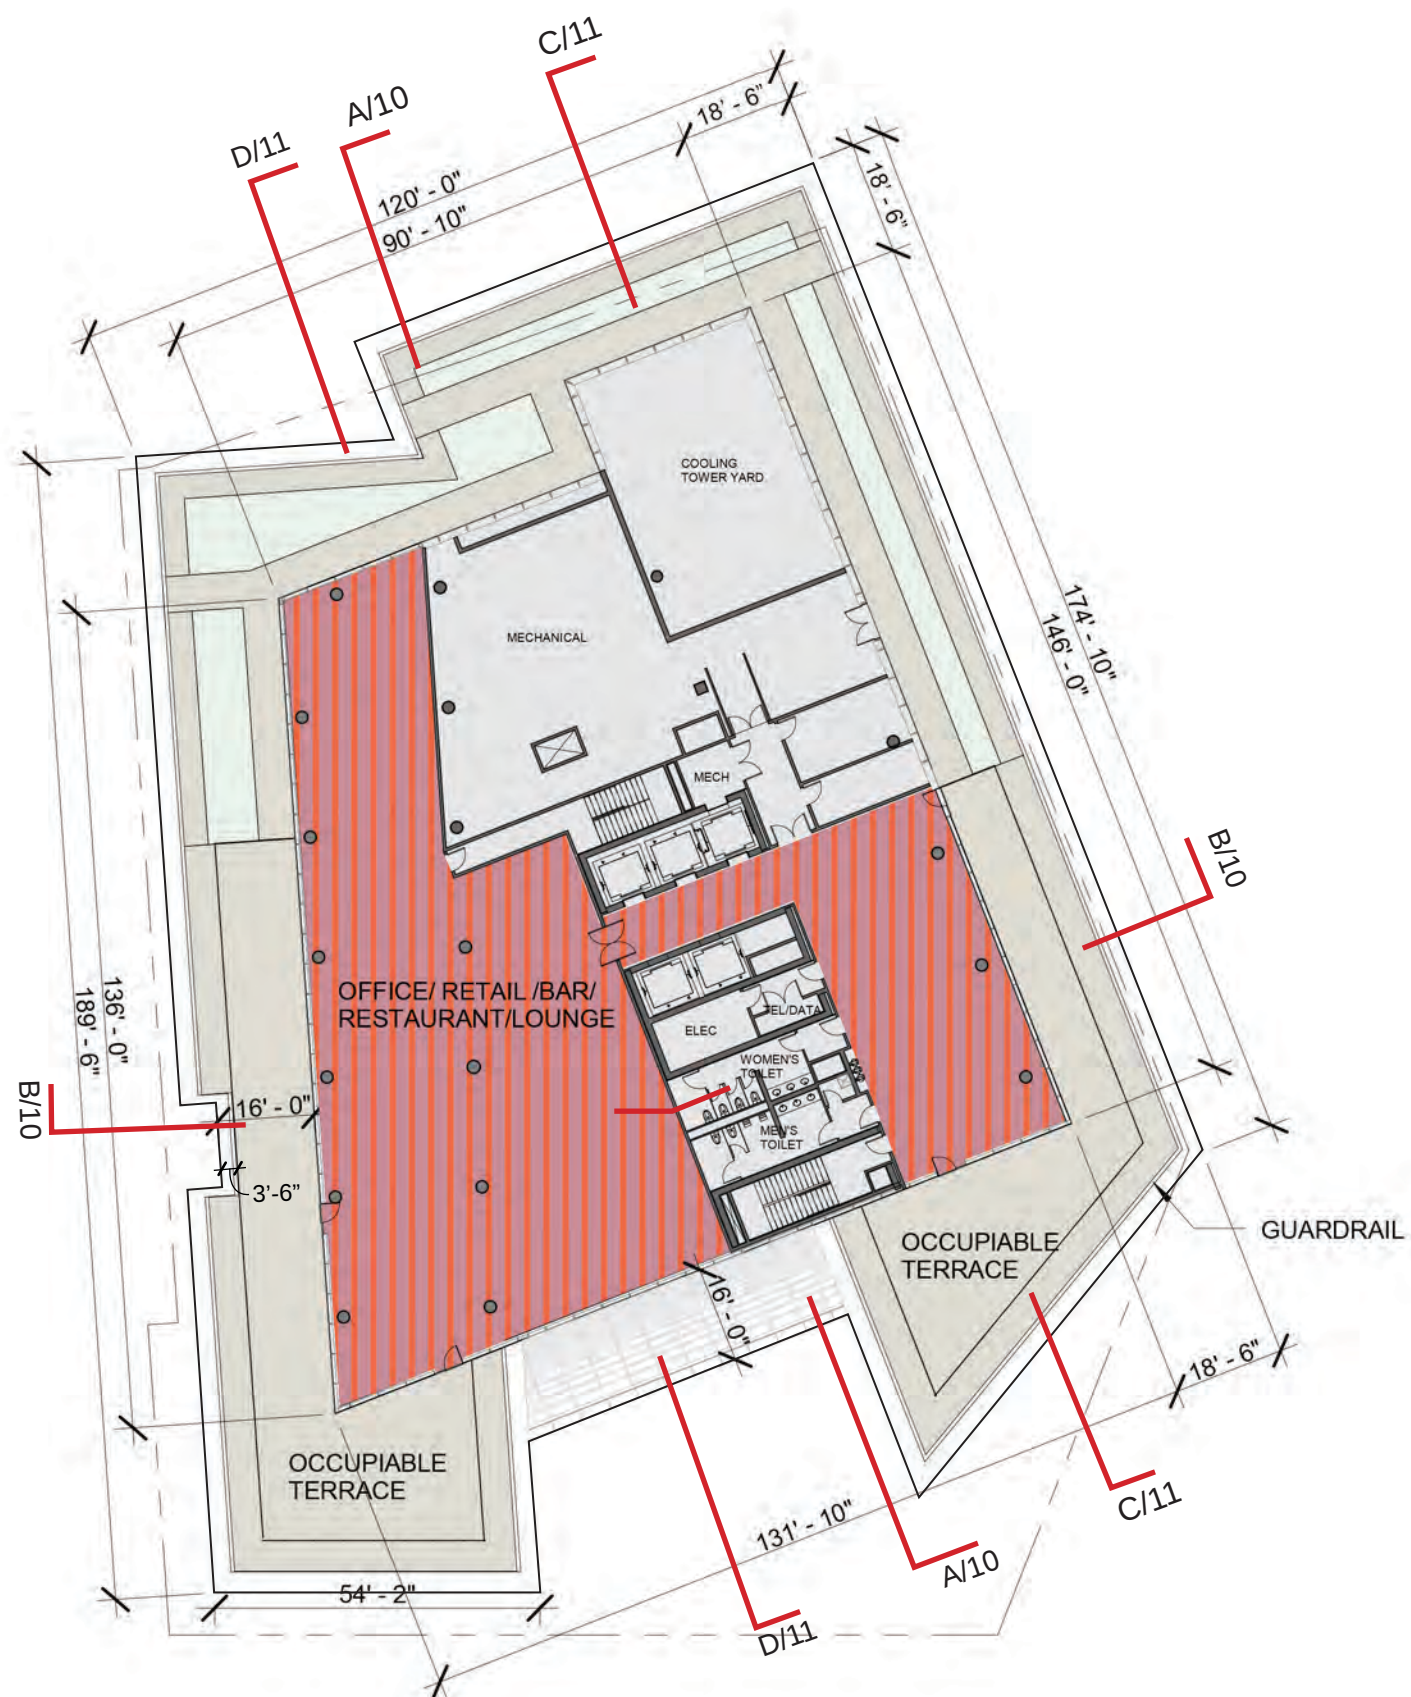


PENTHOUSE

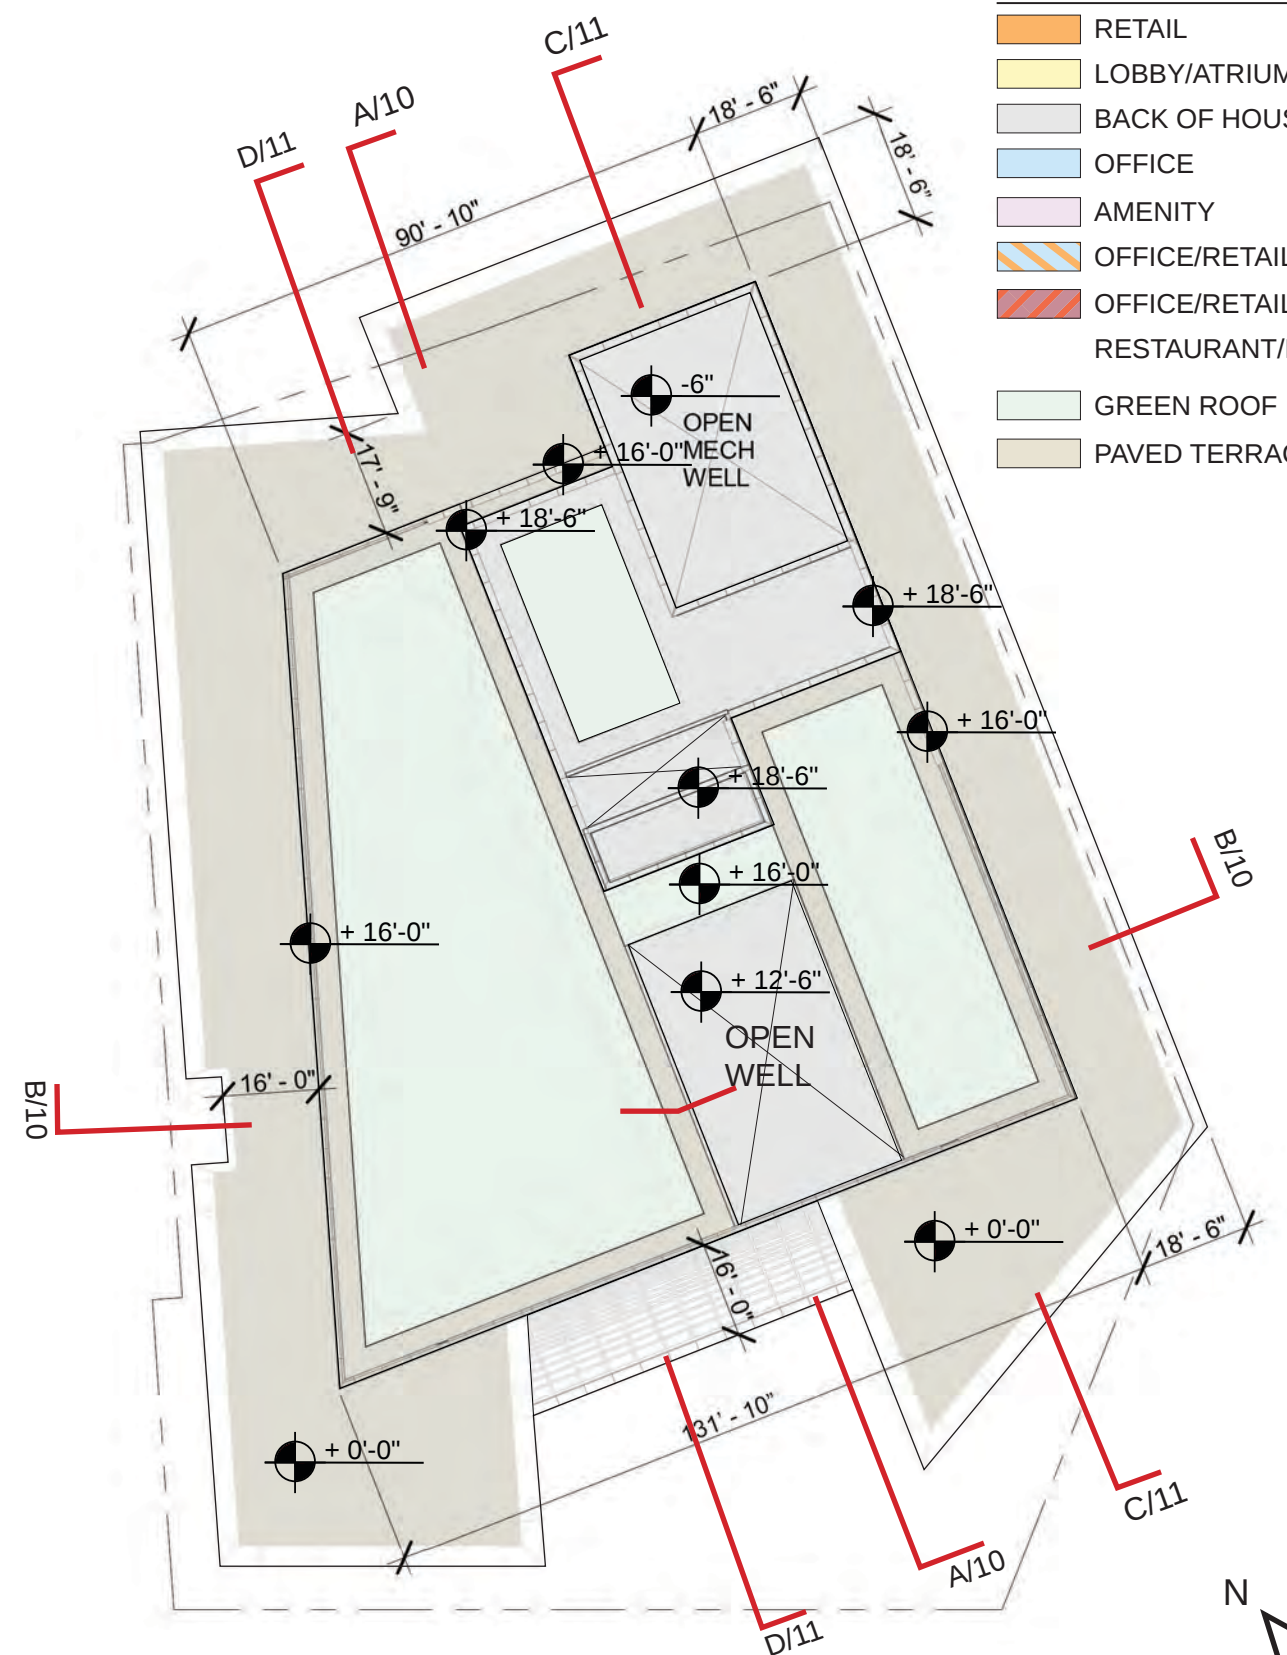



ROOF

- LEGEND**
- RETAIL
 - LOBBY/ATRIUM
 - BACK OF HOUSE/MECH.
 - OFFICE
 - AMENITY
 - OFFICE/RETAIL
 - OFFICE/RETAIL/BAR/RESTAURANT/LOUNGE
 - GREEN ROOF
 - PAVED TERRACE




NOTE: THE INTERIOR PARTITION LOCATIONS, THE NUMBER, SIZE, AND LOCATIONS OF UNITS, STAIRS, AND ELEVATORS ARE PRELIMINARY AND SHOWN FOR ILLUSTRATIVE PURPOSES ONLY. THE FINAL LAYOUTS MAY VARY.

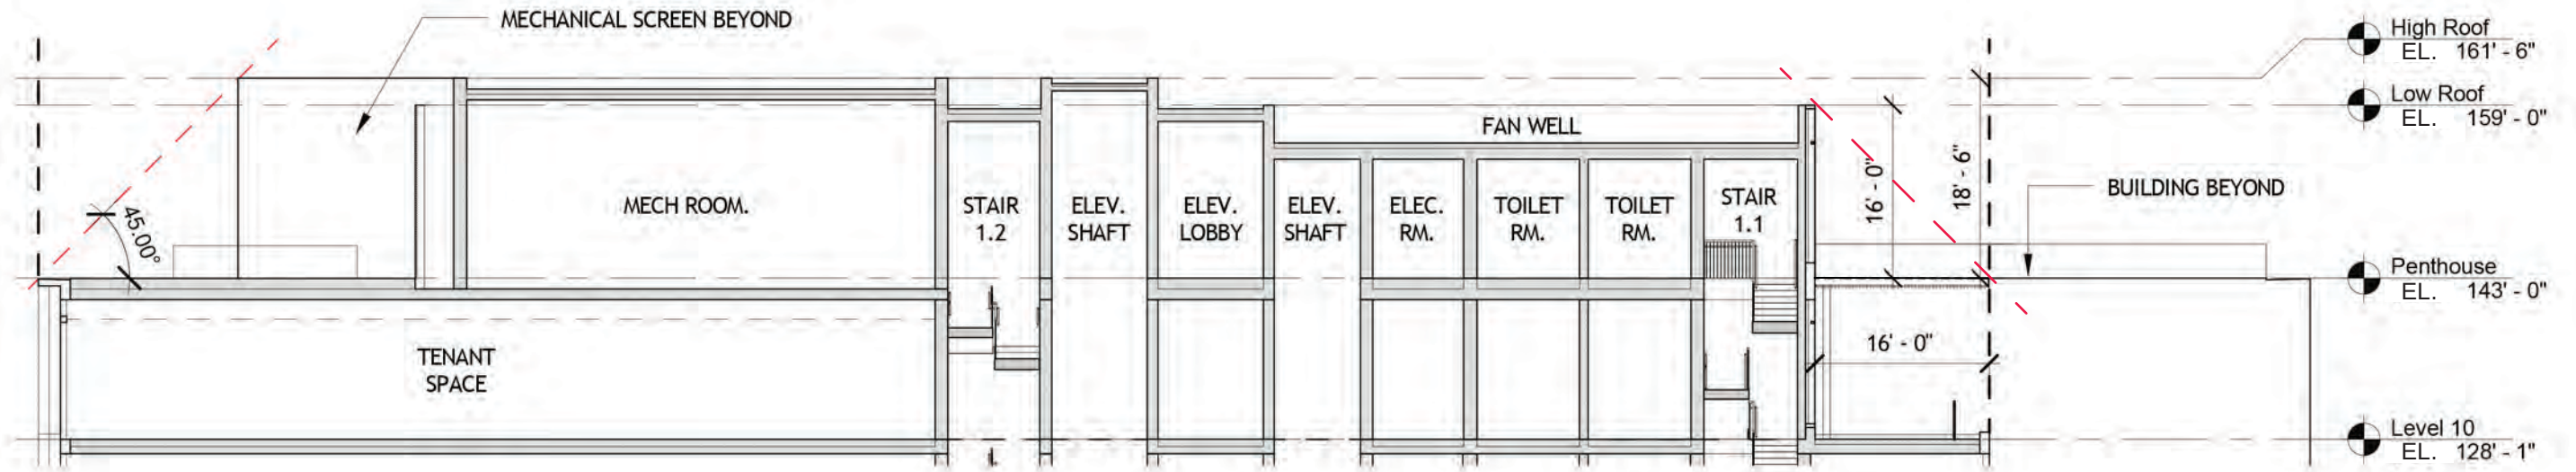


SECTION A-A

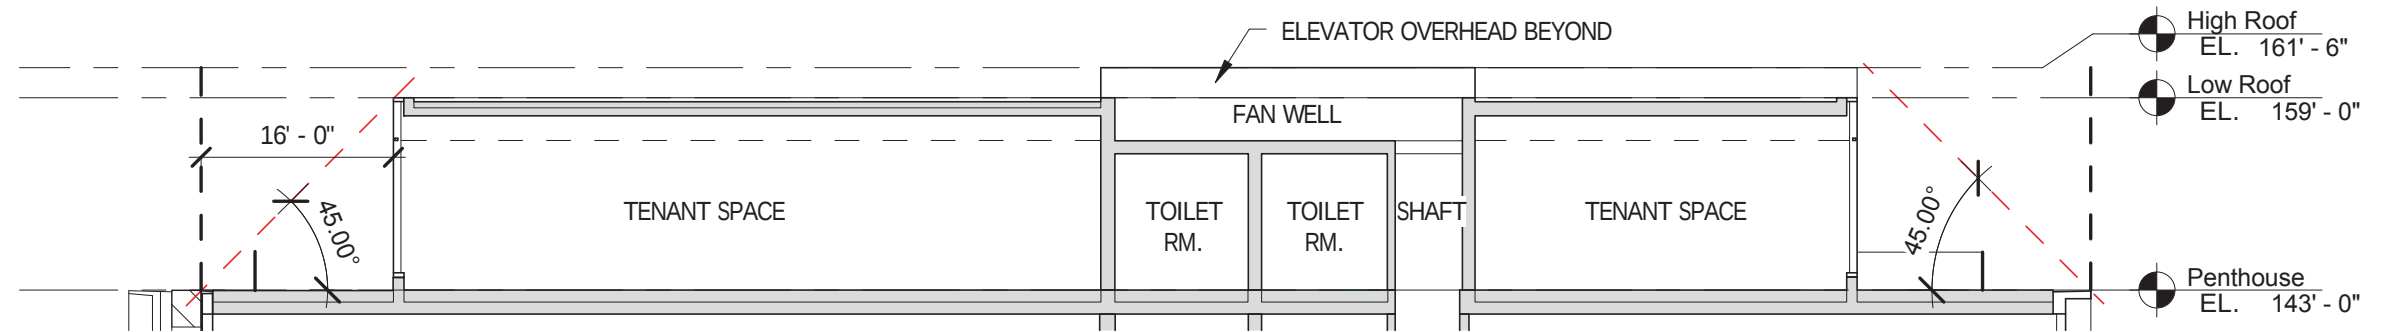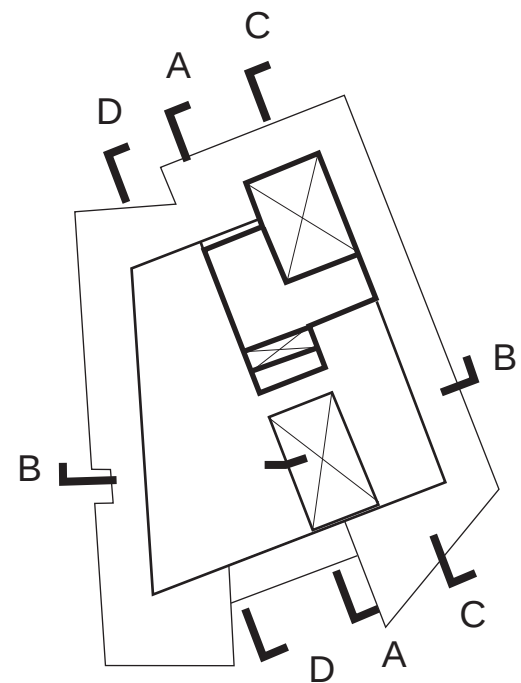

SECTION B-B

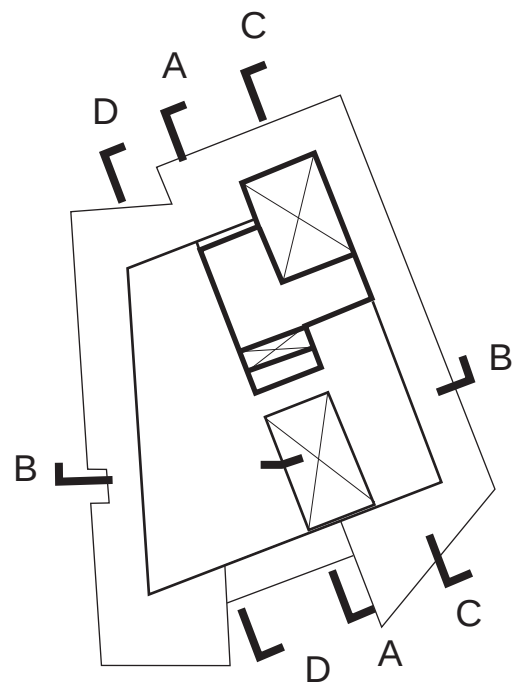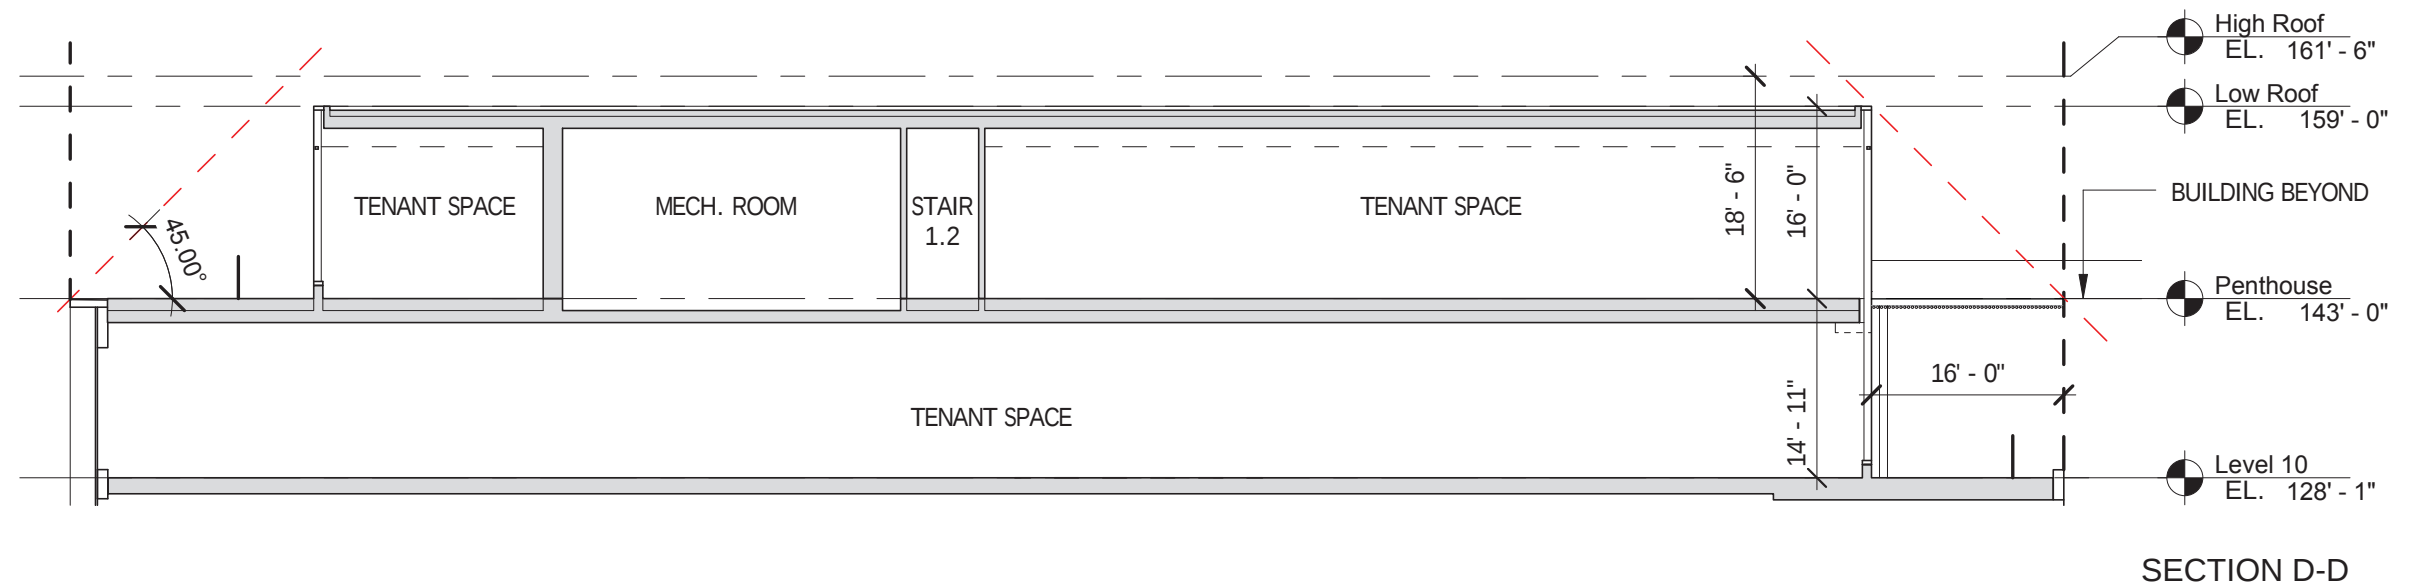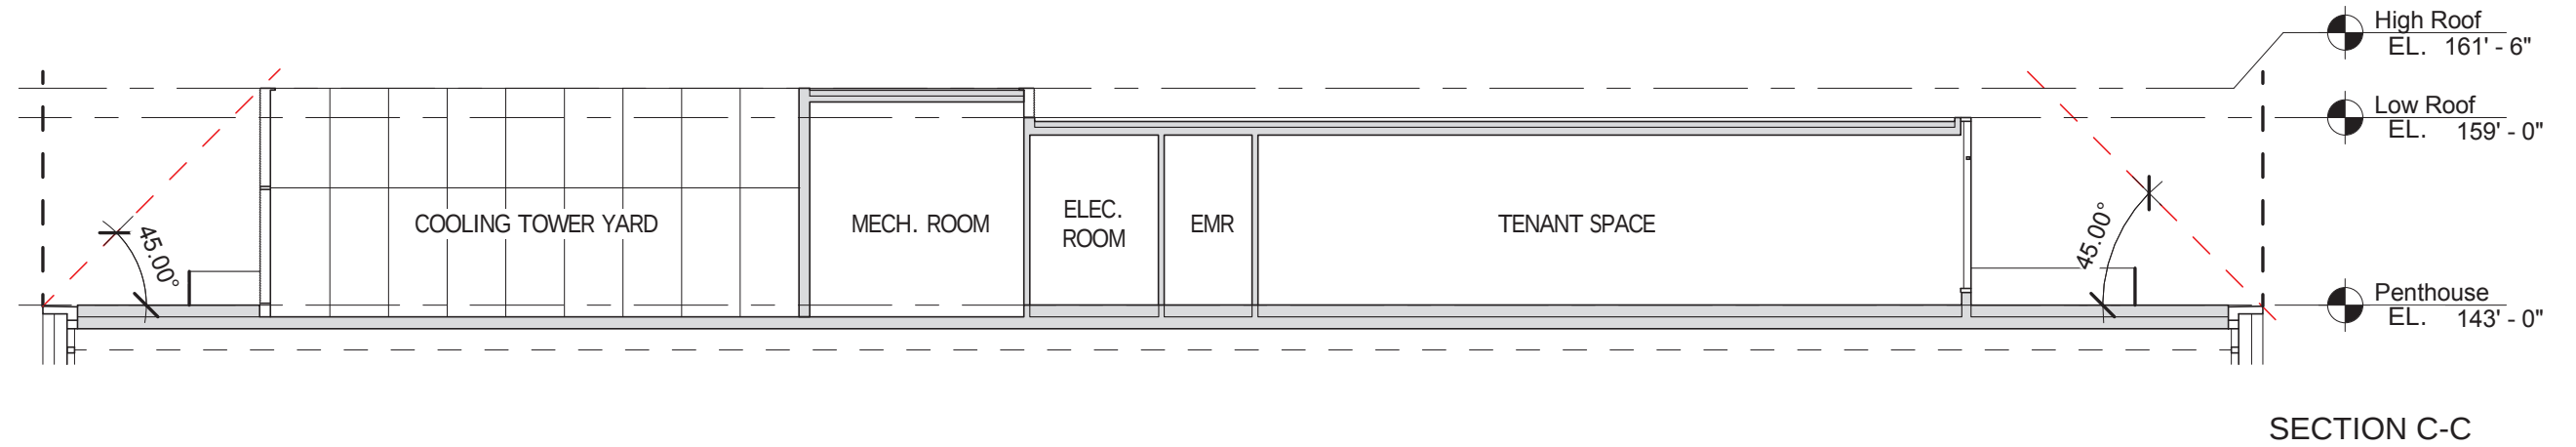


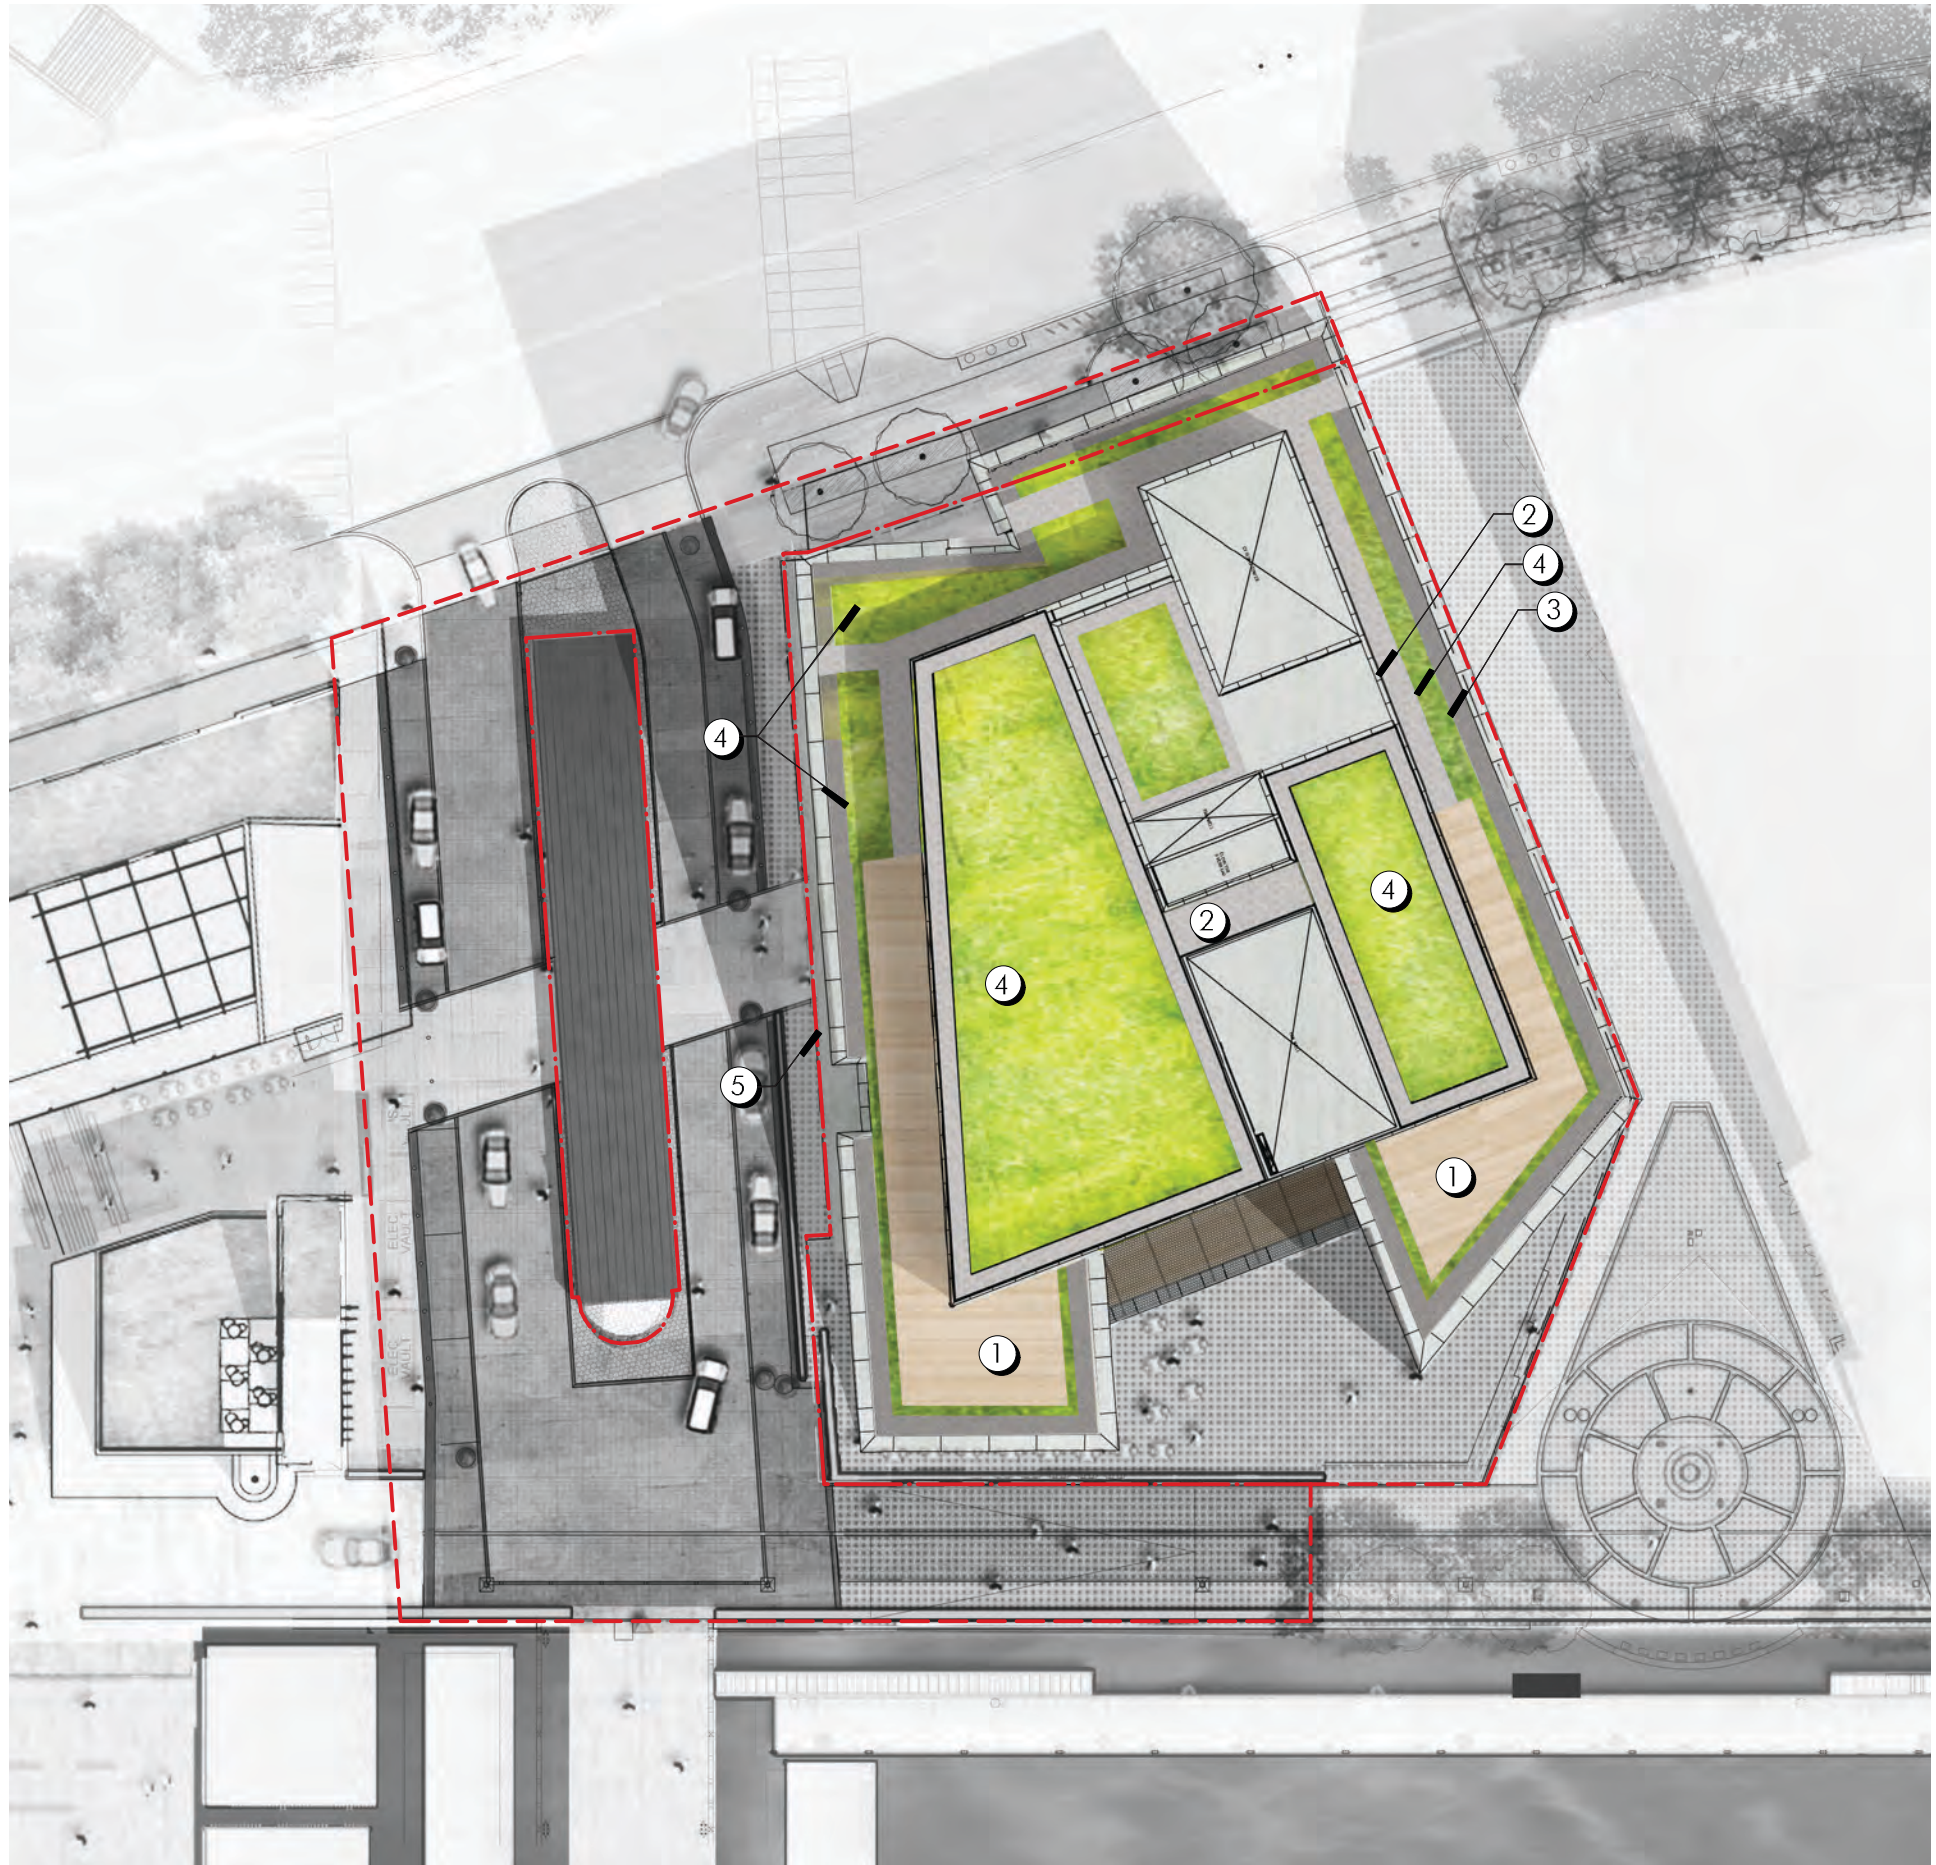

- Notes
- 1. PEDESTRAIN DECKING
 - 2. HANOVER PREST PAVER
 - 3. DECORATIVE STONE
 - 4. EXTENSIVE GREENROOF



MATERIALS KEY

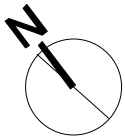

0 15 30 45 60 FT



THIS PAGE LEFT INTENTIONALLY BLANK

