




6TH - 9TH FLOOR





10TH FLOOR

- LEGEND**
- RETAIL
 - LOBBY/ATRIUM
 - BACK OF HOUSE/MECH.
 - OFFICE
 - AMENITY
 - OFFICE/RETAIL
 - OFFICE/RETAIL/BAR/
RESTAURANT/LOUNGE
 - GREEN ROOF
 - PAVED TERRACE




NOTE: THE INTERIOR PARTITION LOCATIONS, THE NUMBER, SIZE, AND LOCATIONS OF UNITS, STAIRS, AND ELEVATORS ARE PRELIMINARY AND SHOWN FOR ILLUSTRATIVE PURPOSES ONLY. THE FINAL LAYOUTS MAY VARY.

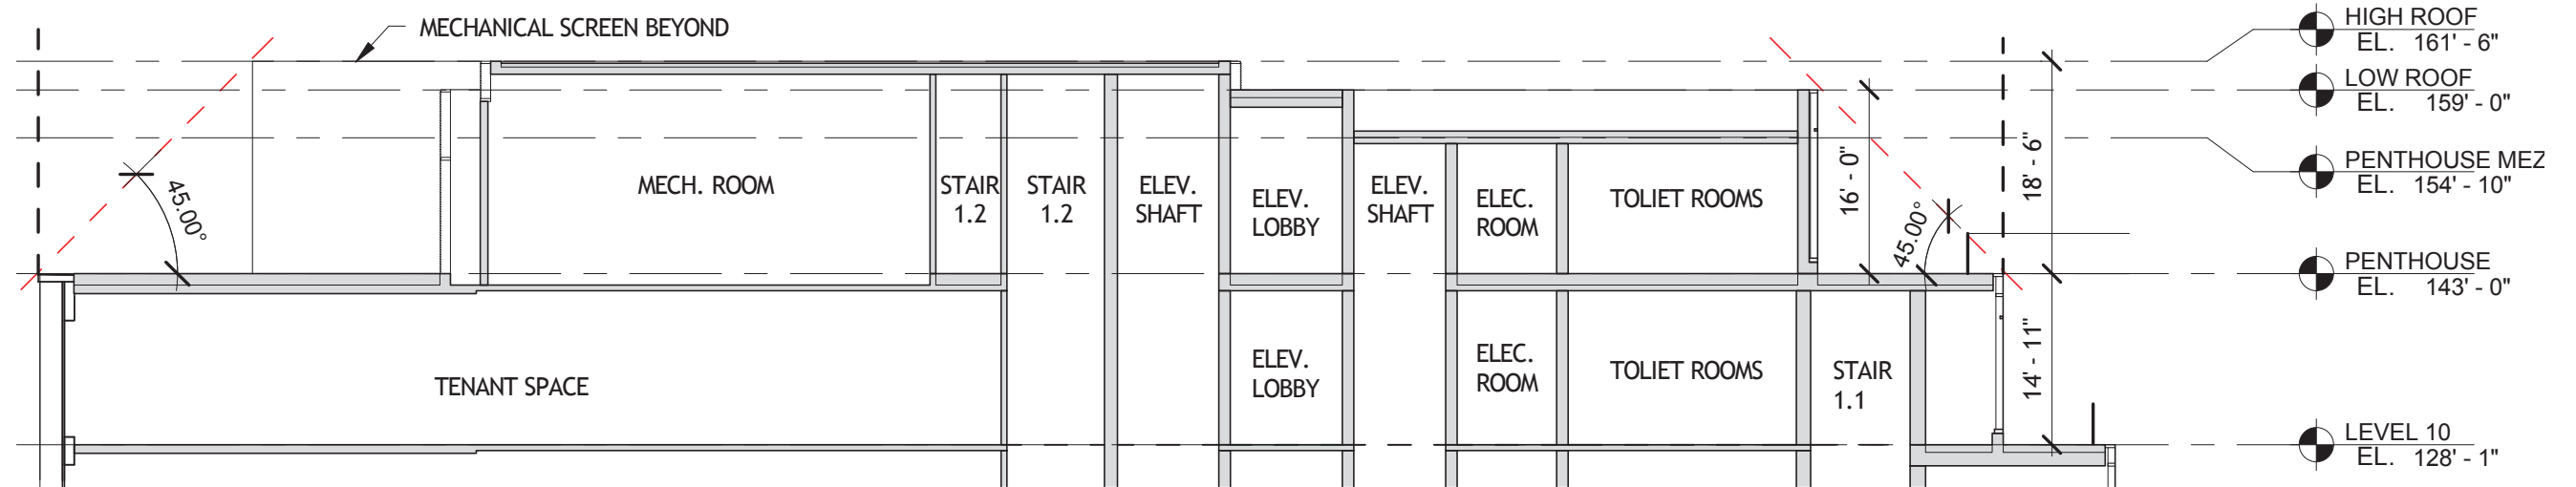


SECTION A-A

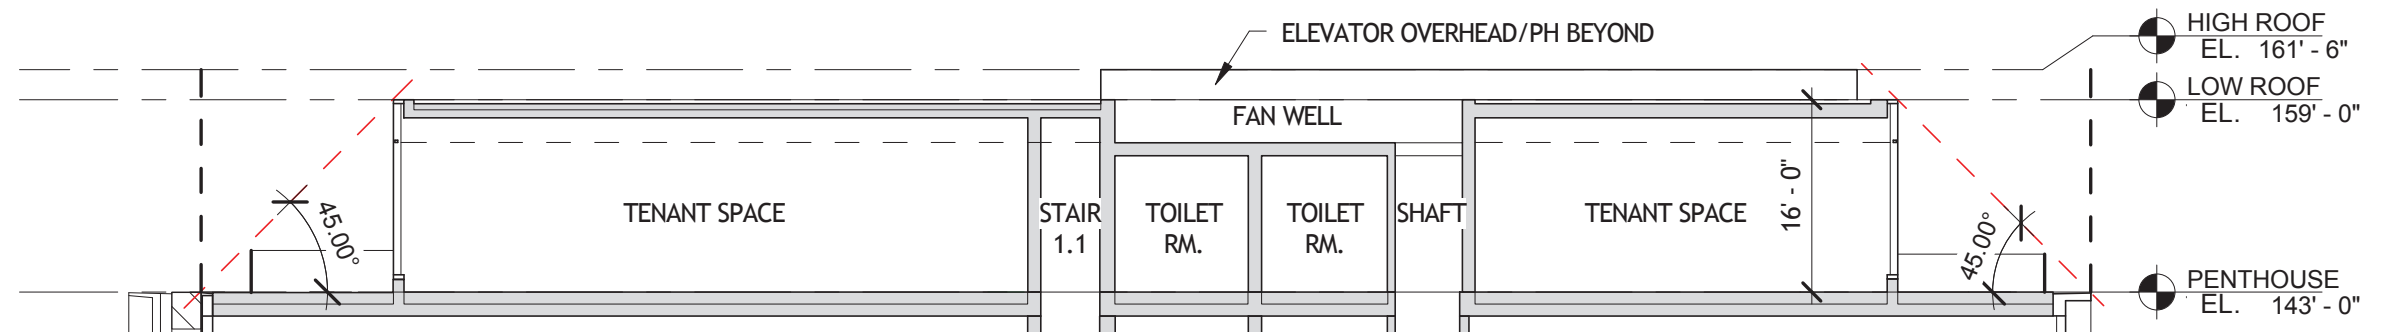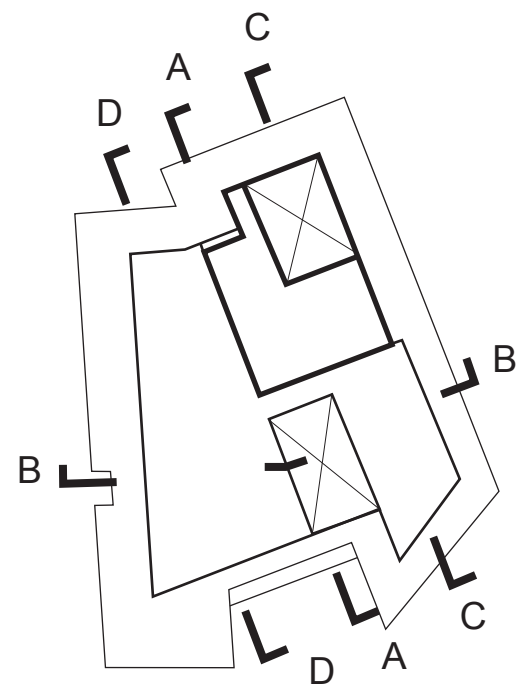


SECTION B-B

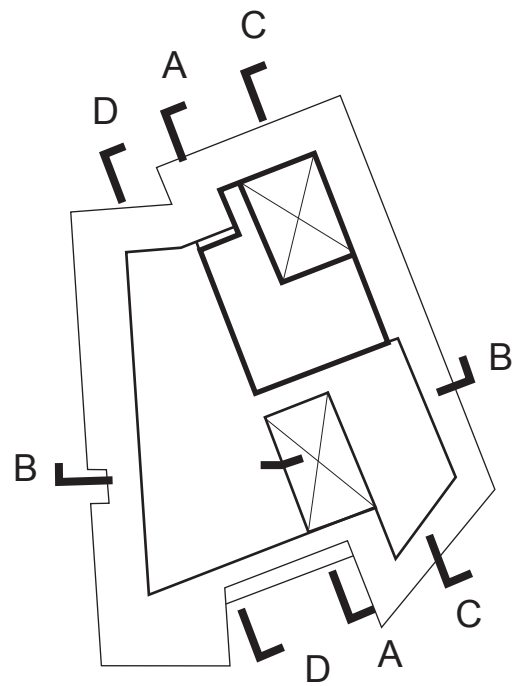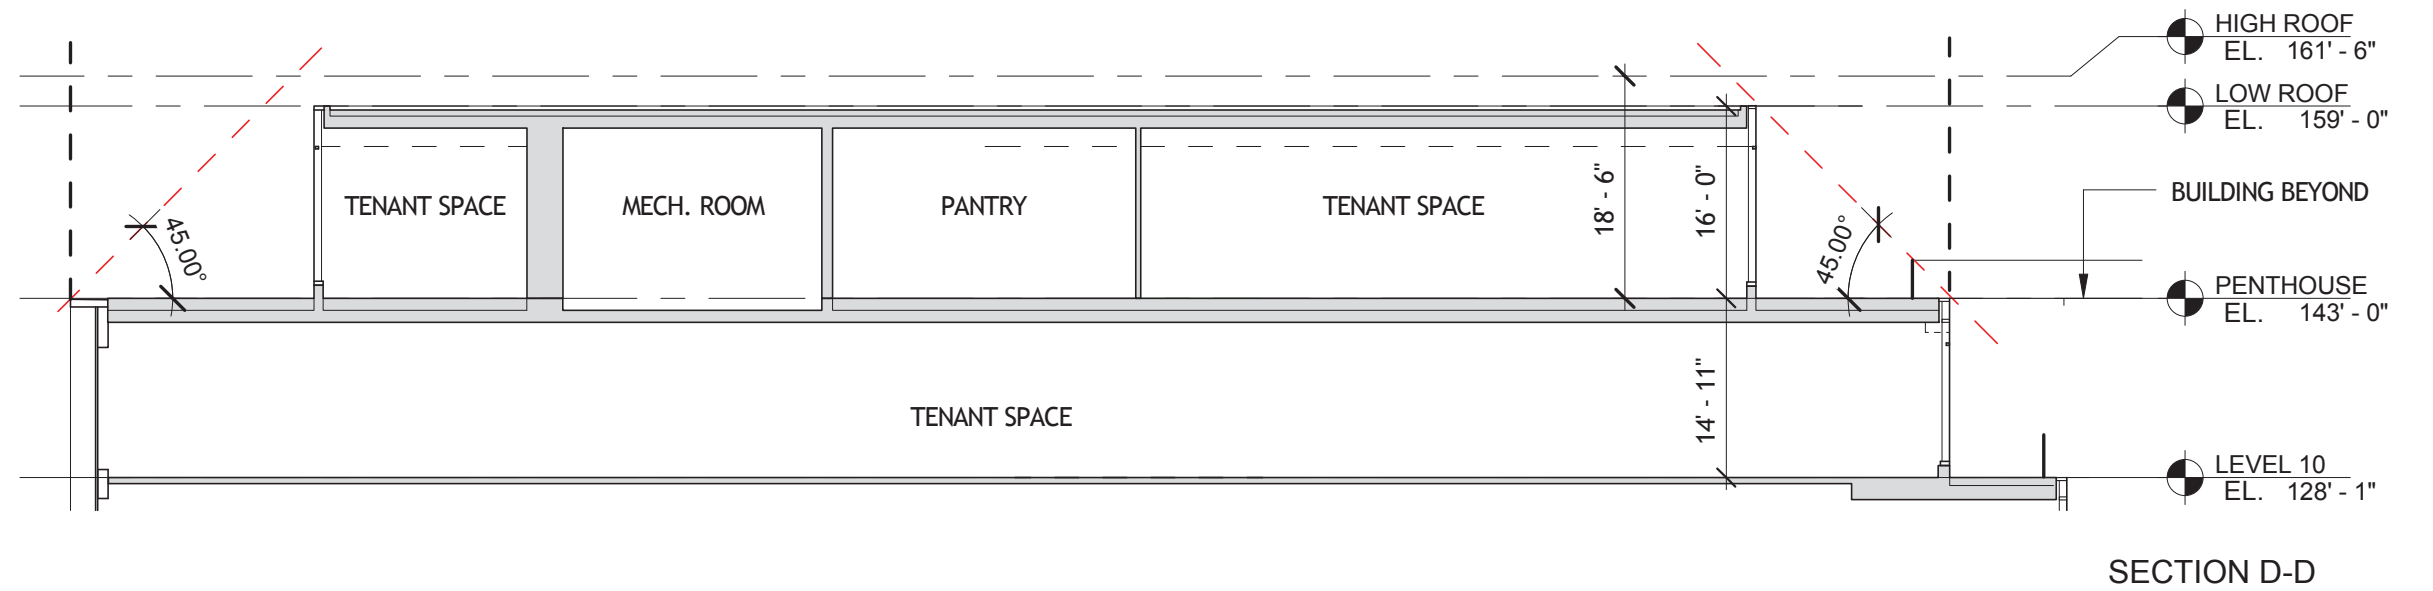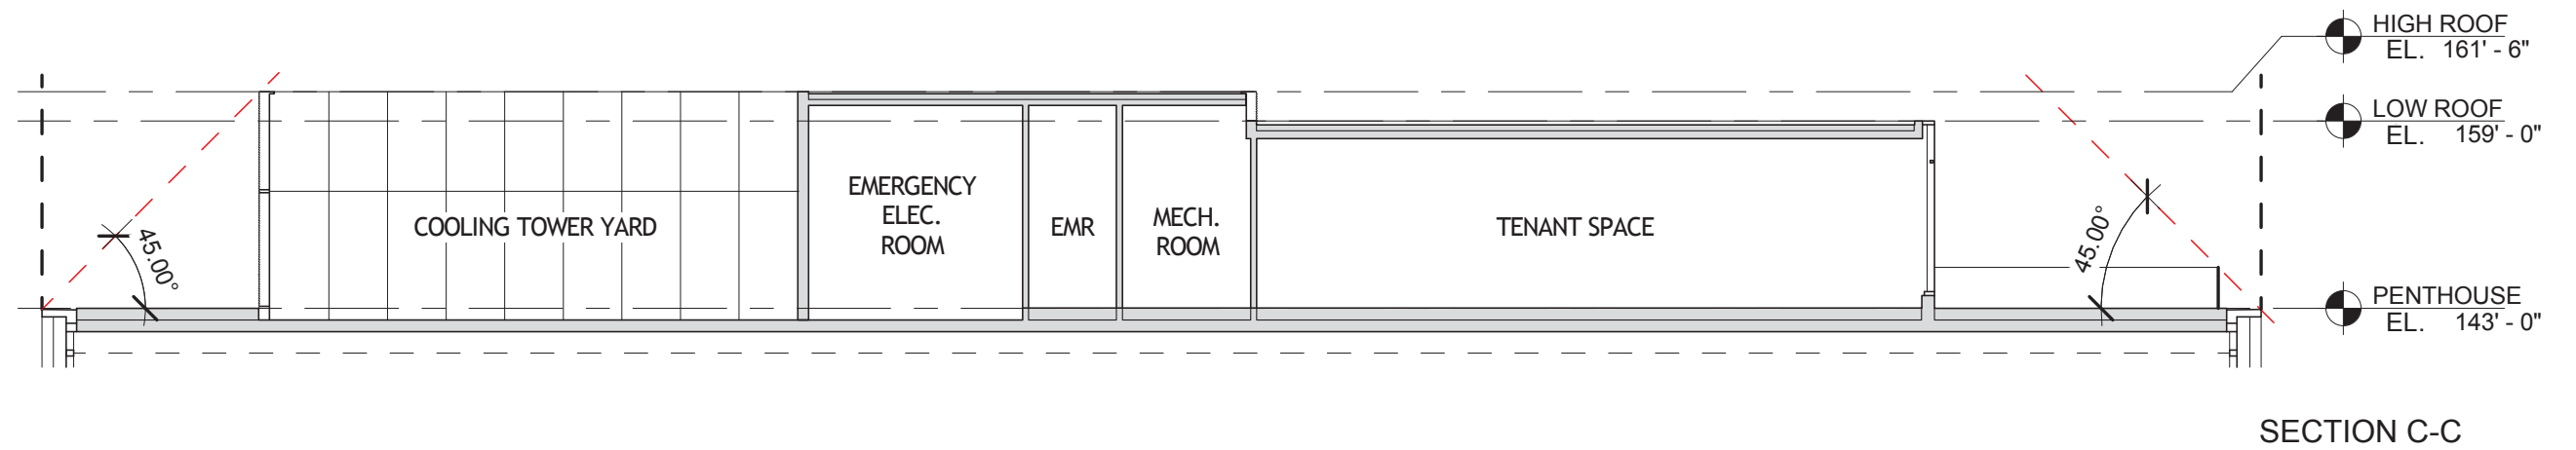

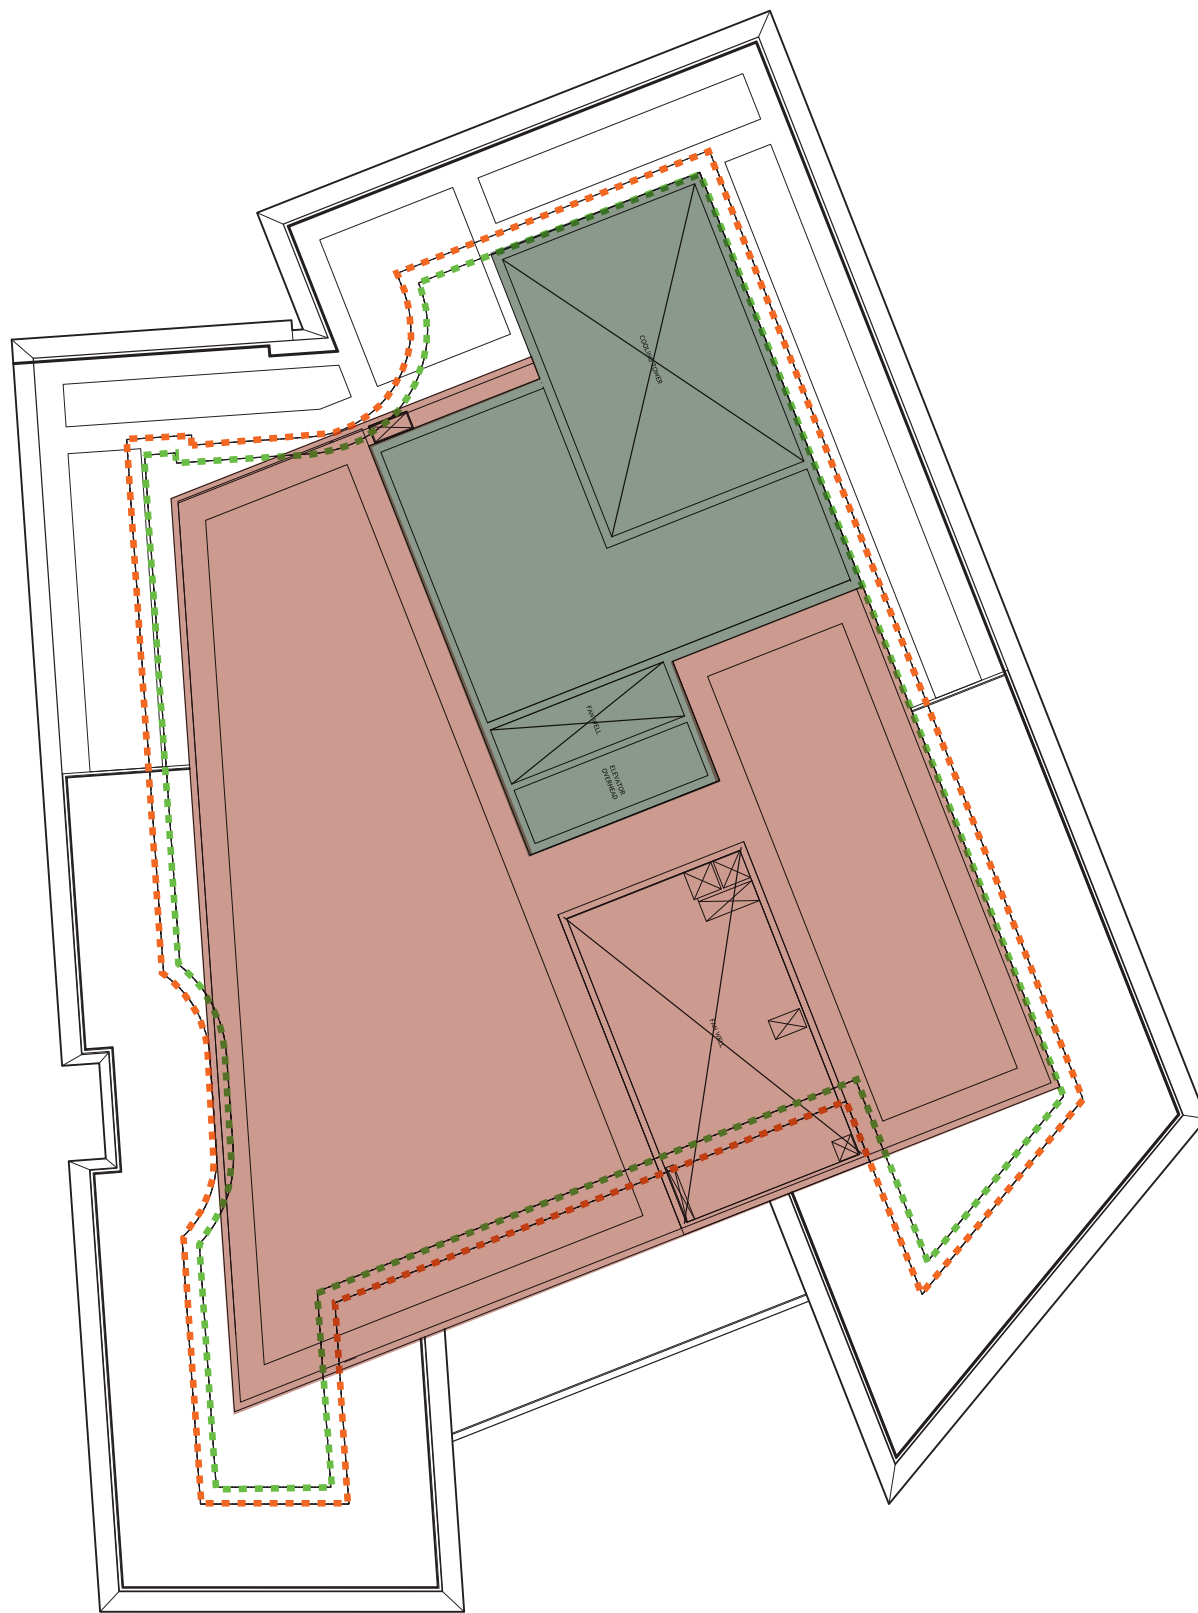

ORIGINAL DESIGN

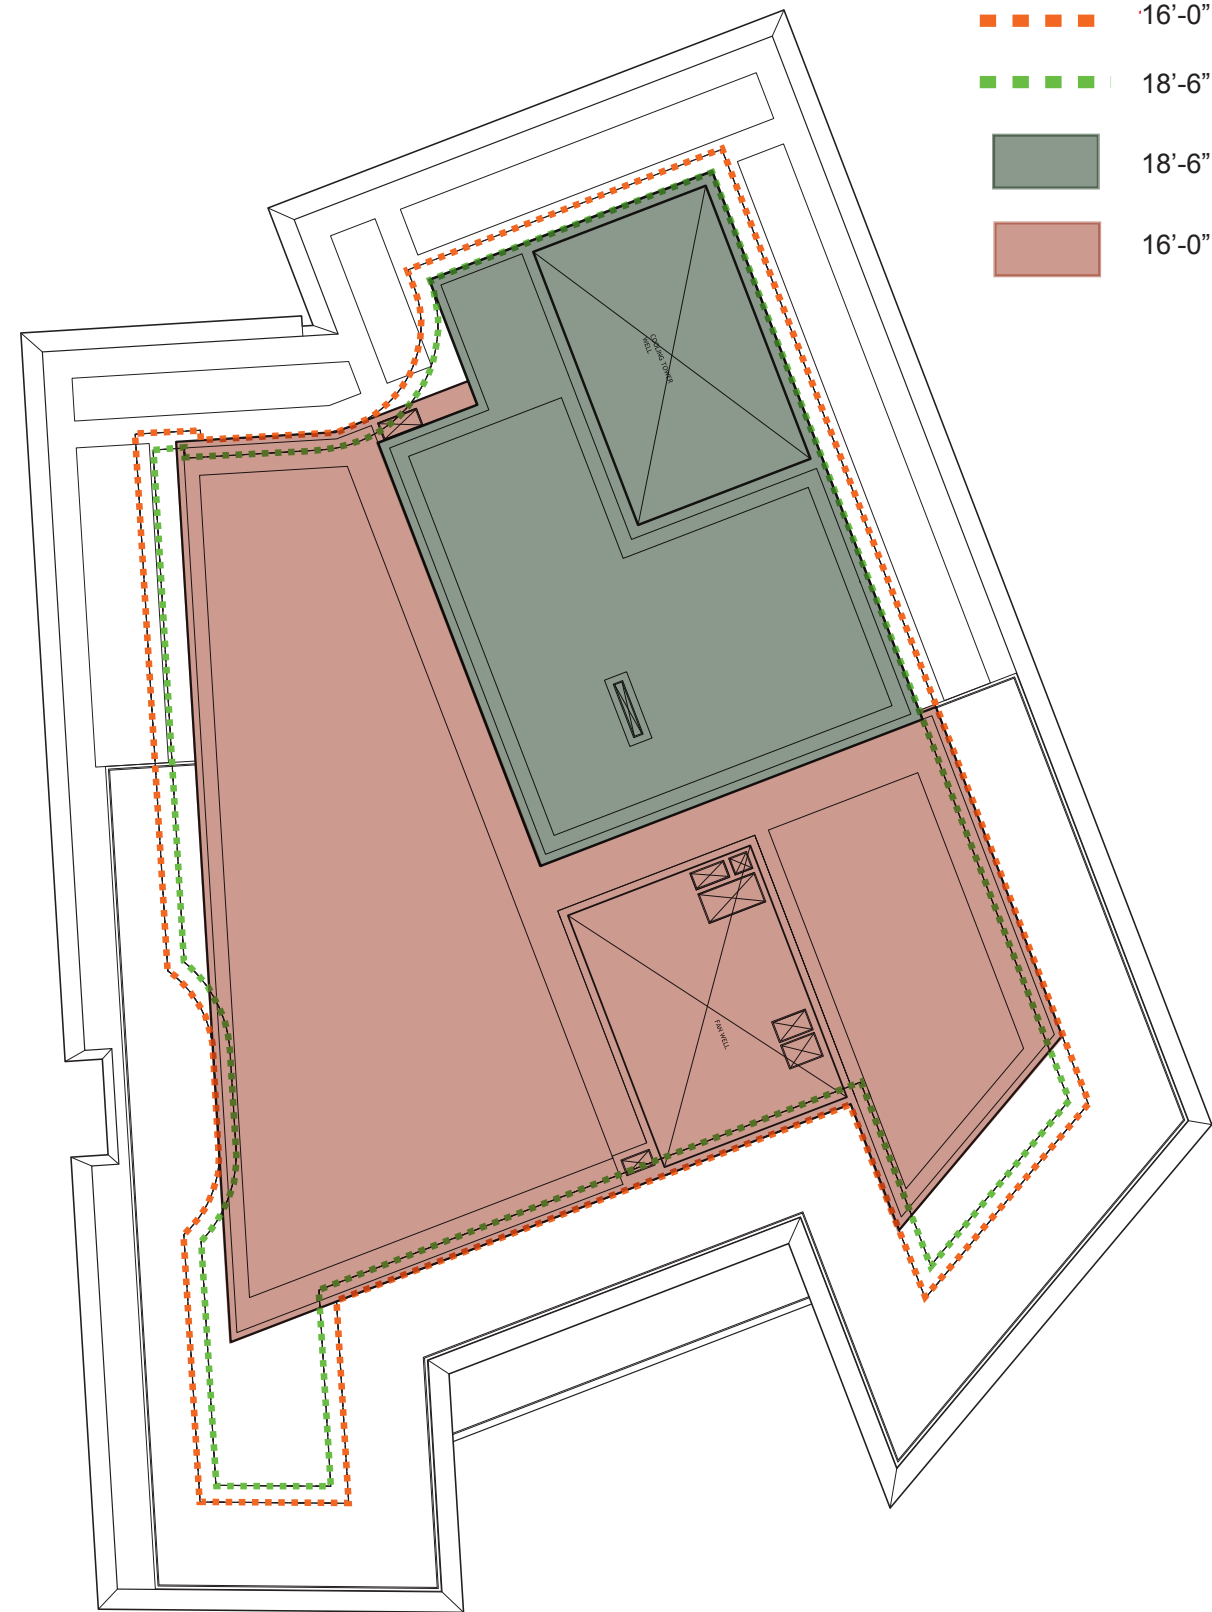

PROPOSED DESIGN

LEGEND

- 16'-0" HIGH SETBACK LINE
- 18'-6" HIGH SETBACK LINE
- 18'-6" HIGH PH BOUNDARY
- 16'-0" HIGH PH BOUNDARY



- Notes
- 1. PEDESTRAIN DECKING
 - 2. HANOVER PREST PAVER
 - 3. GRAVEL
 - 4 EXTENSIVE GREENROOF



MATERIALS KEY

