



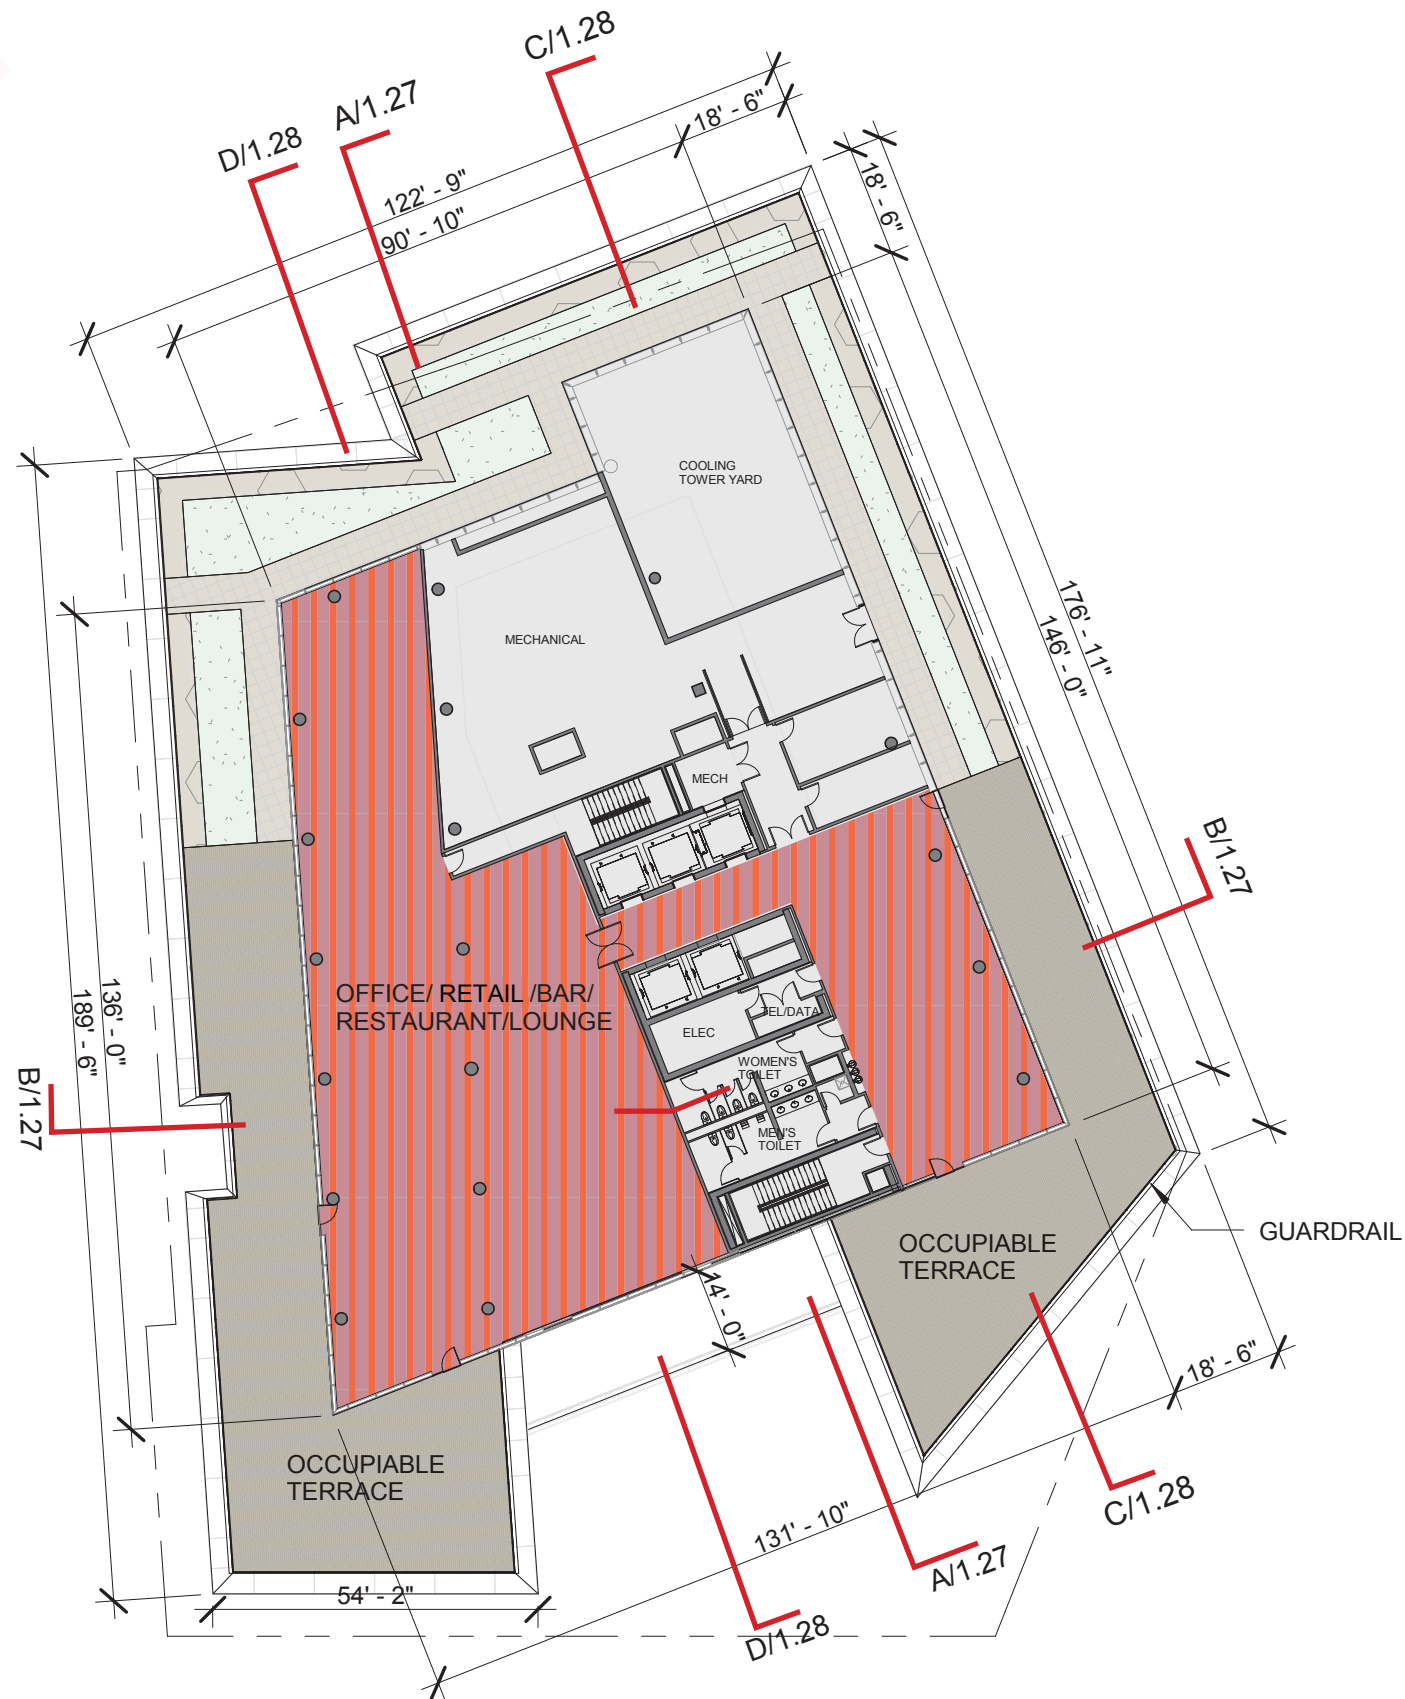

PENTHOUSE

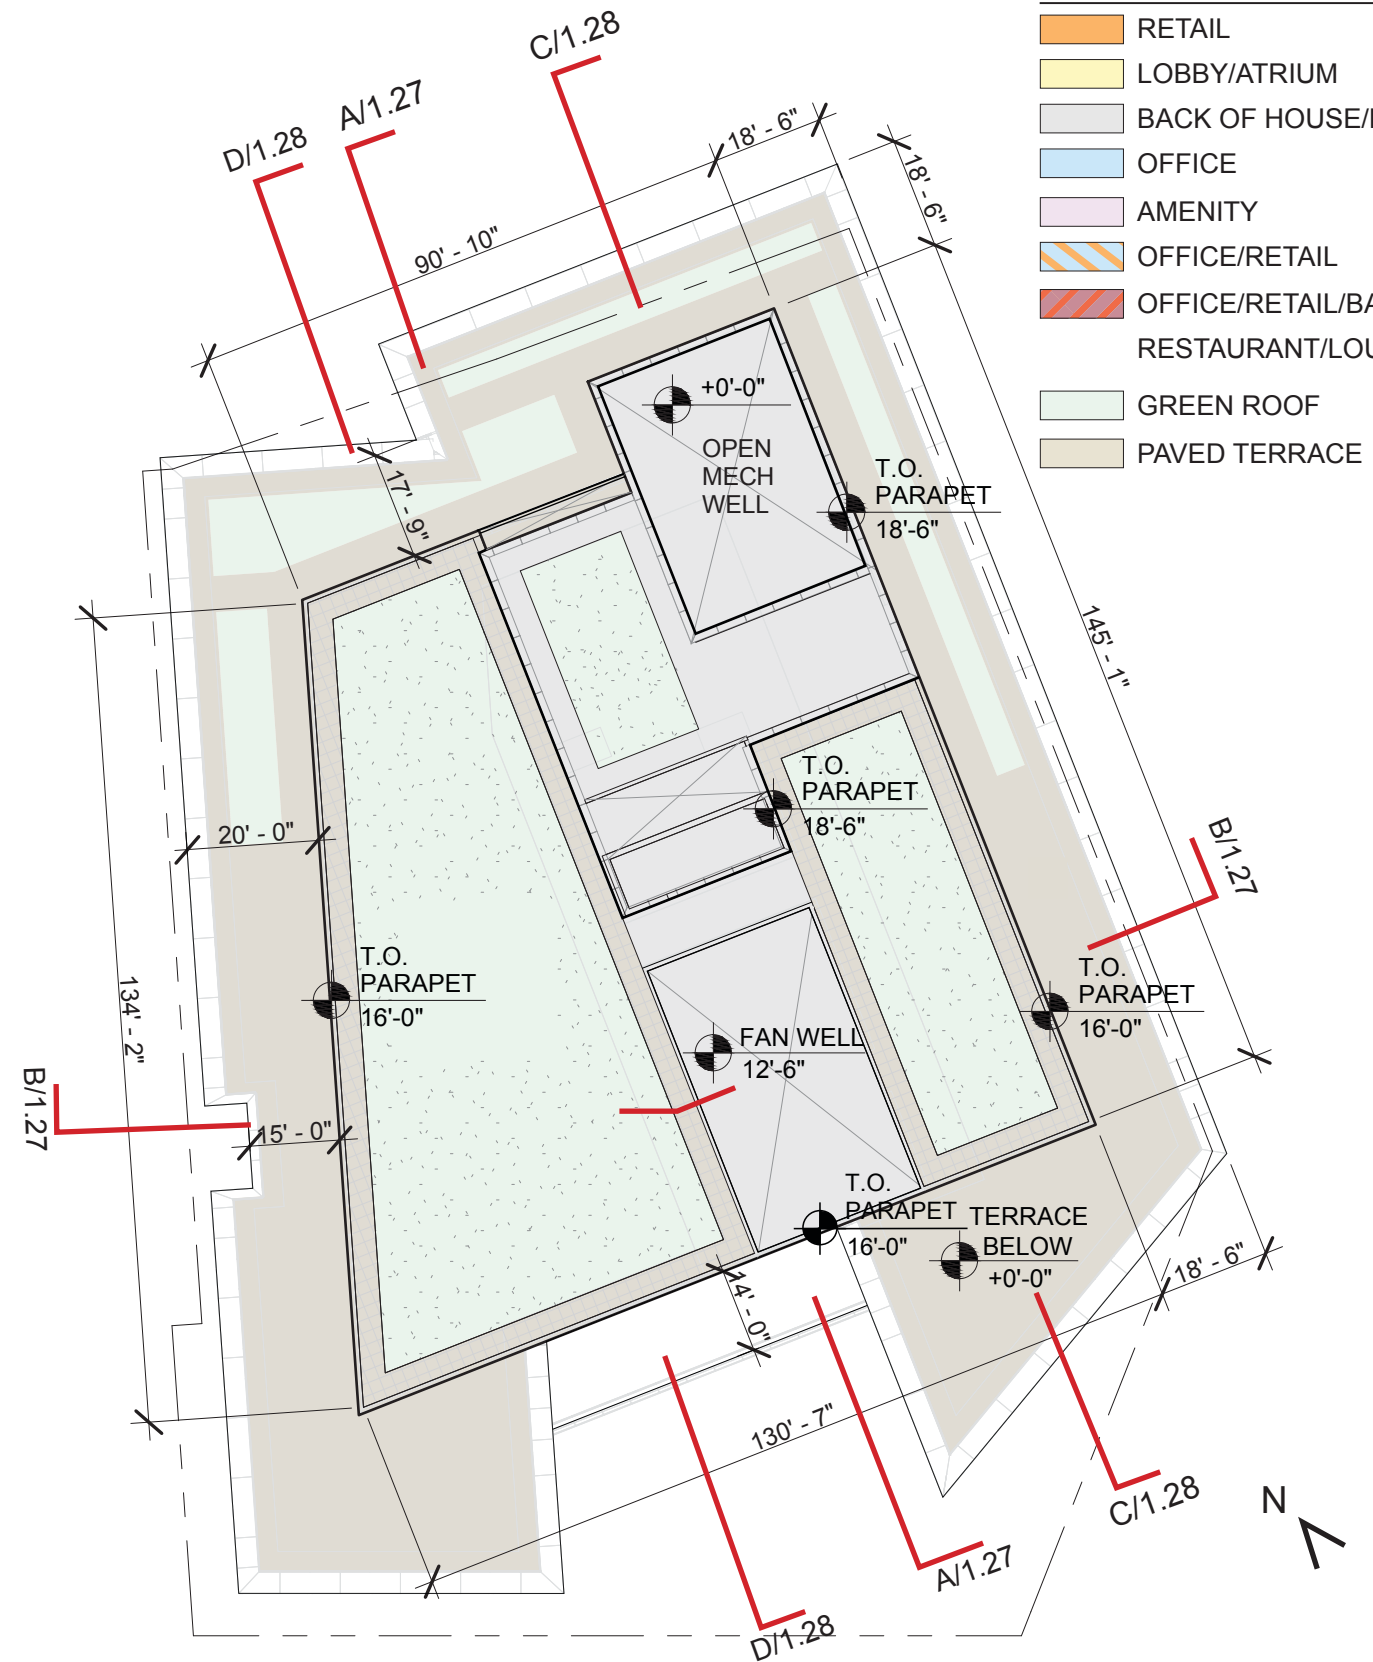


ROOF


LEGEND

- RETAIL
- LOBBY/ATRIUM
- BACK OF HOUSE/MECH.
- OFFICE
- AMENITY
- OFFICE/RETAIL
- OFFICE/RETAIL/BAR/RESTAURANT/LOUNGE
- GREEN ROOF
- PAVED TERRACE


NOTE: THE INTERIOR PARTITION LOCATIONS, THE NUMBER, SIZE, AND LOCATIONS OF UNITS, STAIRS, AND ELEVATORS ARE PRELIMINARY AND SHOWN FOR ILLUSTRATIVE PURPOSES ONLY. THE FINAL LAYOUTS MAY VARY.

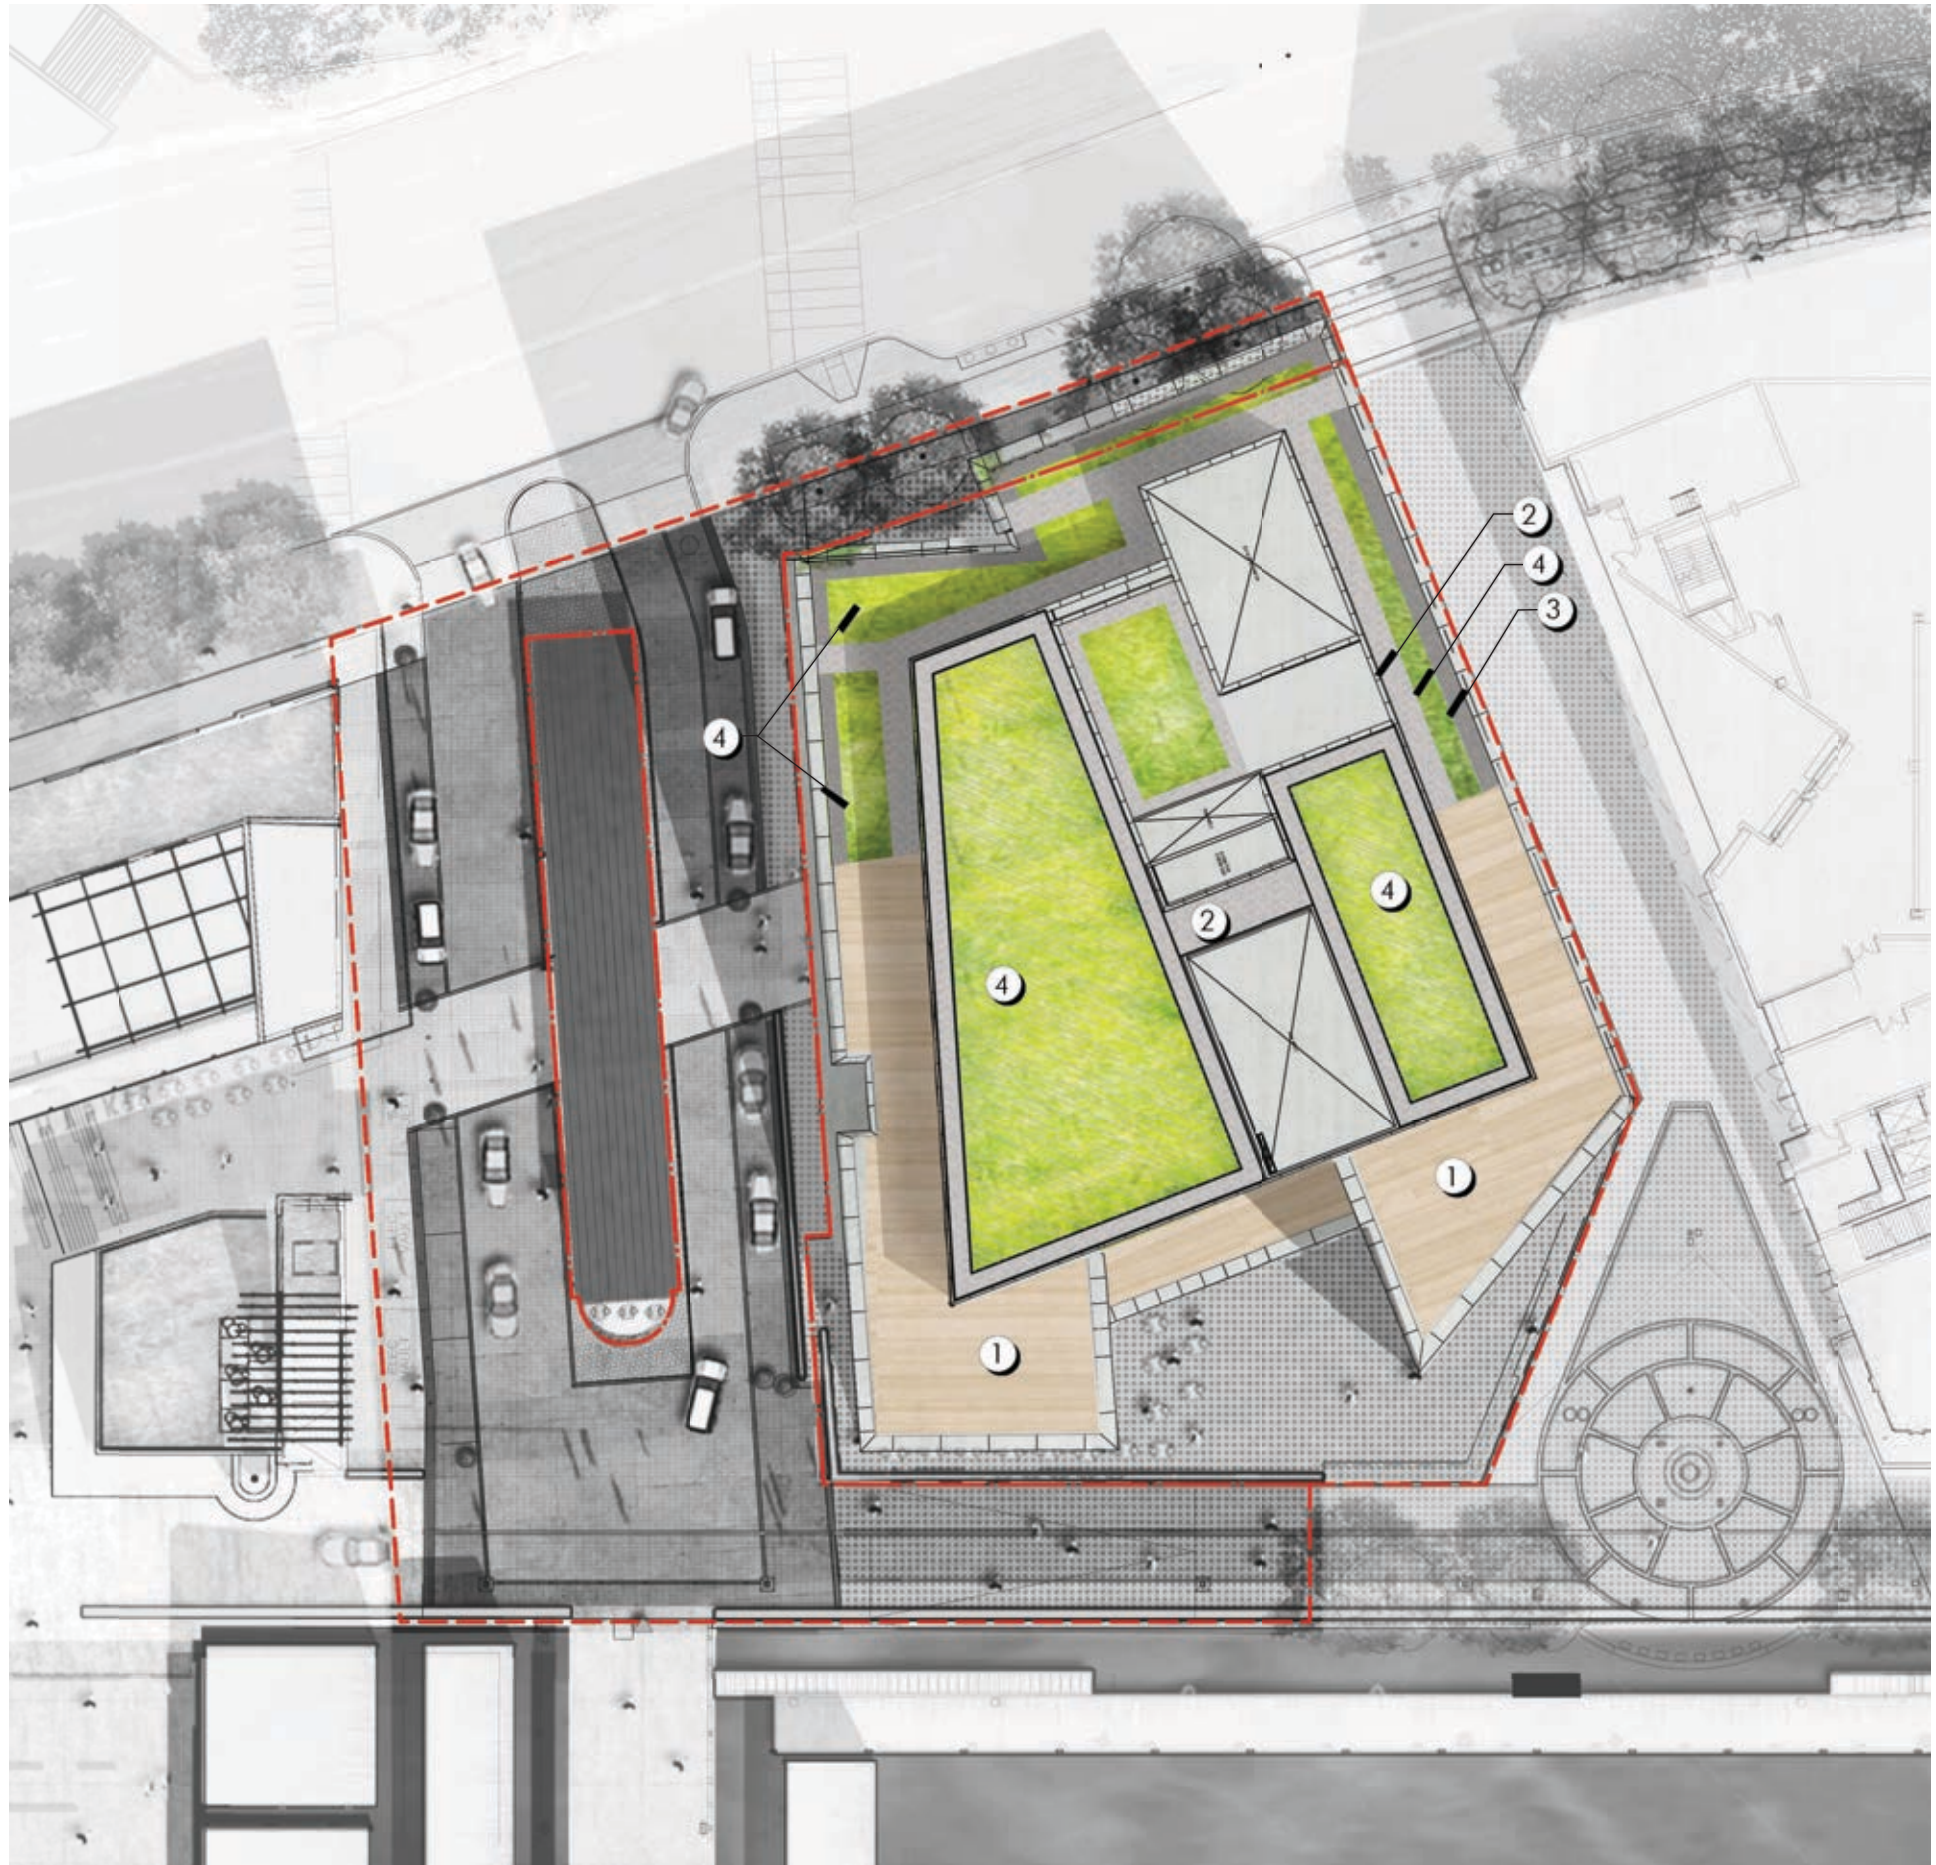


- Notes
- 1. PEDESTRAIN DECKING
 - 2. HANOVER PREST PAVER
 - 3. GRAVEL
 - 4. EXTENSIVE GREENROOF

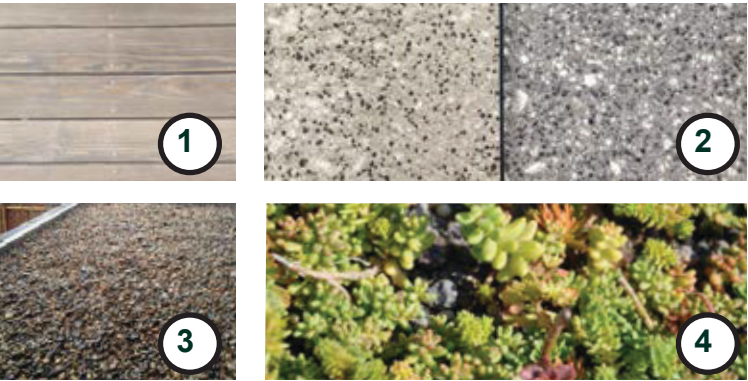


MATERIALS KEY

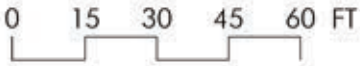


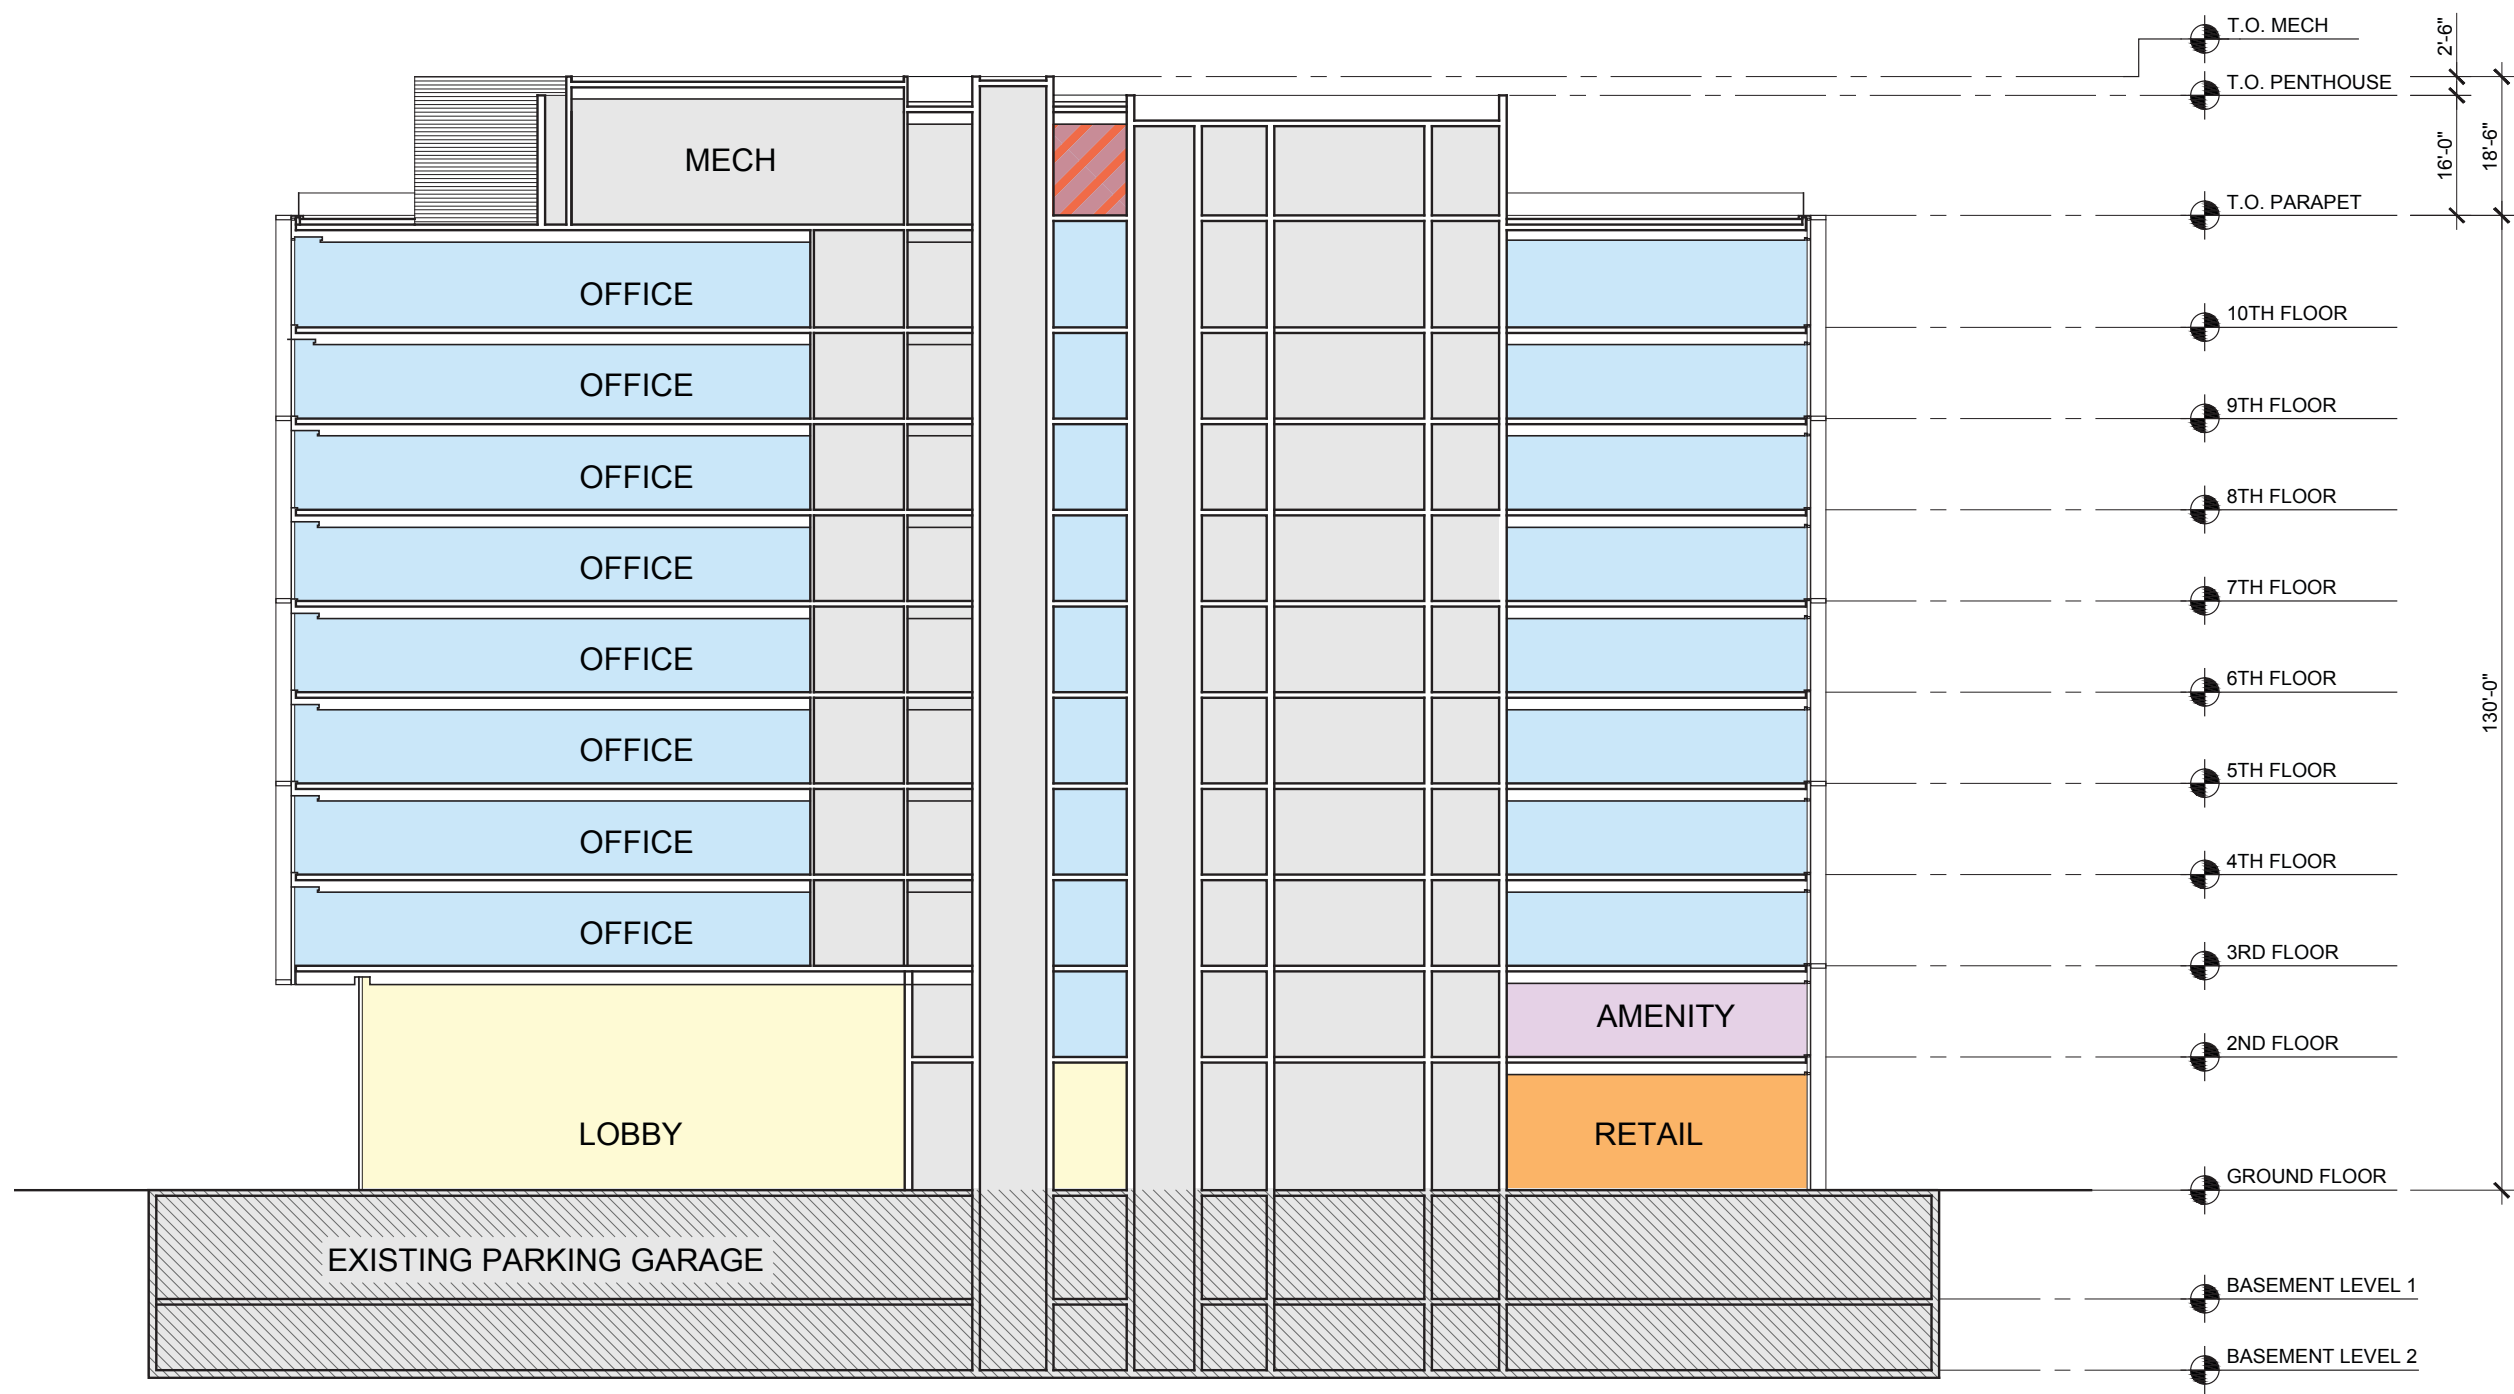



- LEGEND
- RETAIL
 - LOBBY/ATRIUM
 - BACK OF HOUSE/MECH.
 - OFFICE
 - AMENITY
 - OFFICE/RETAIL
 - OFFICE/RETAIL/BAR/RESTAURANT/LOUNGE

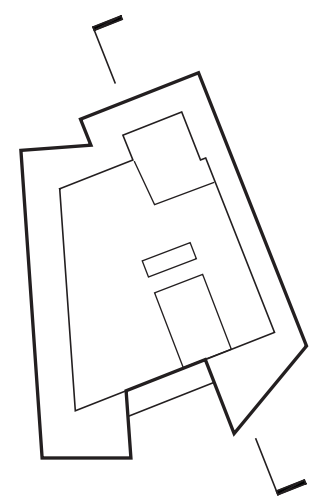


LEGEND


- RETAIL
- LOBBY/ATRIUM
- BACK OF HOUSE/MECH.
- OFFICE
- AMENITY
- OFFICE/RETAIL
- OFFICE/RETAIL/BAR/RESTAURANT/LOUNGE

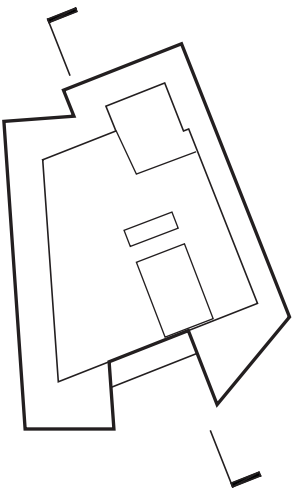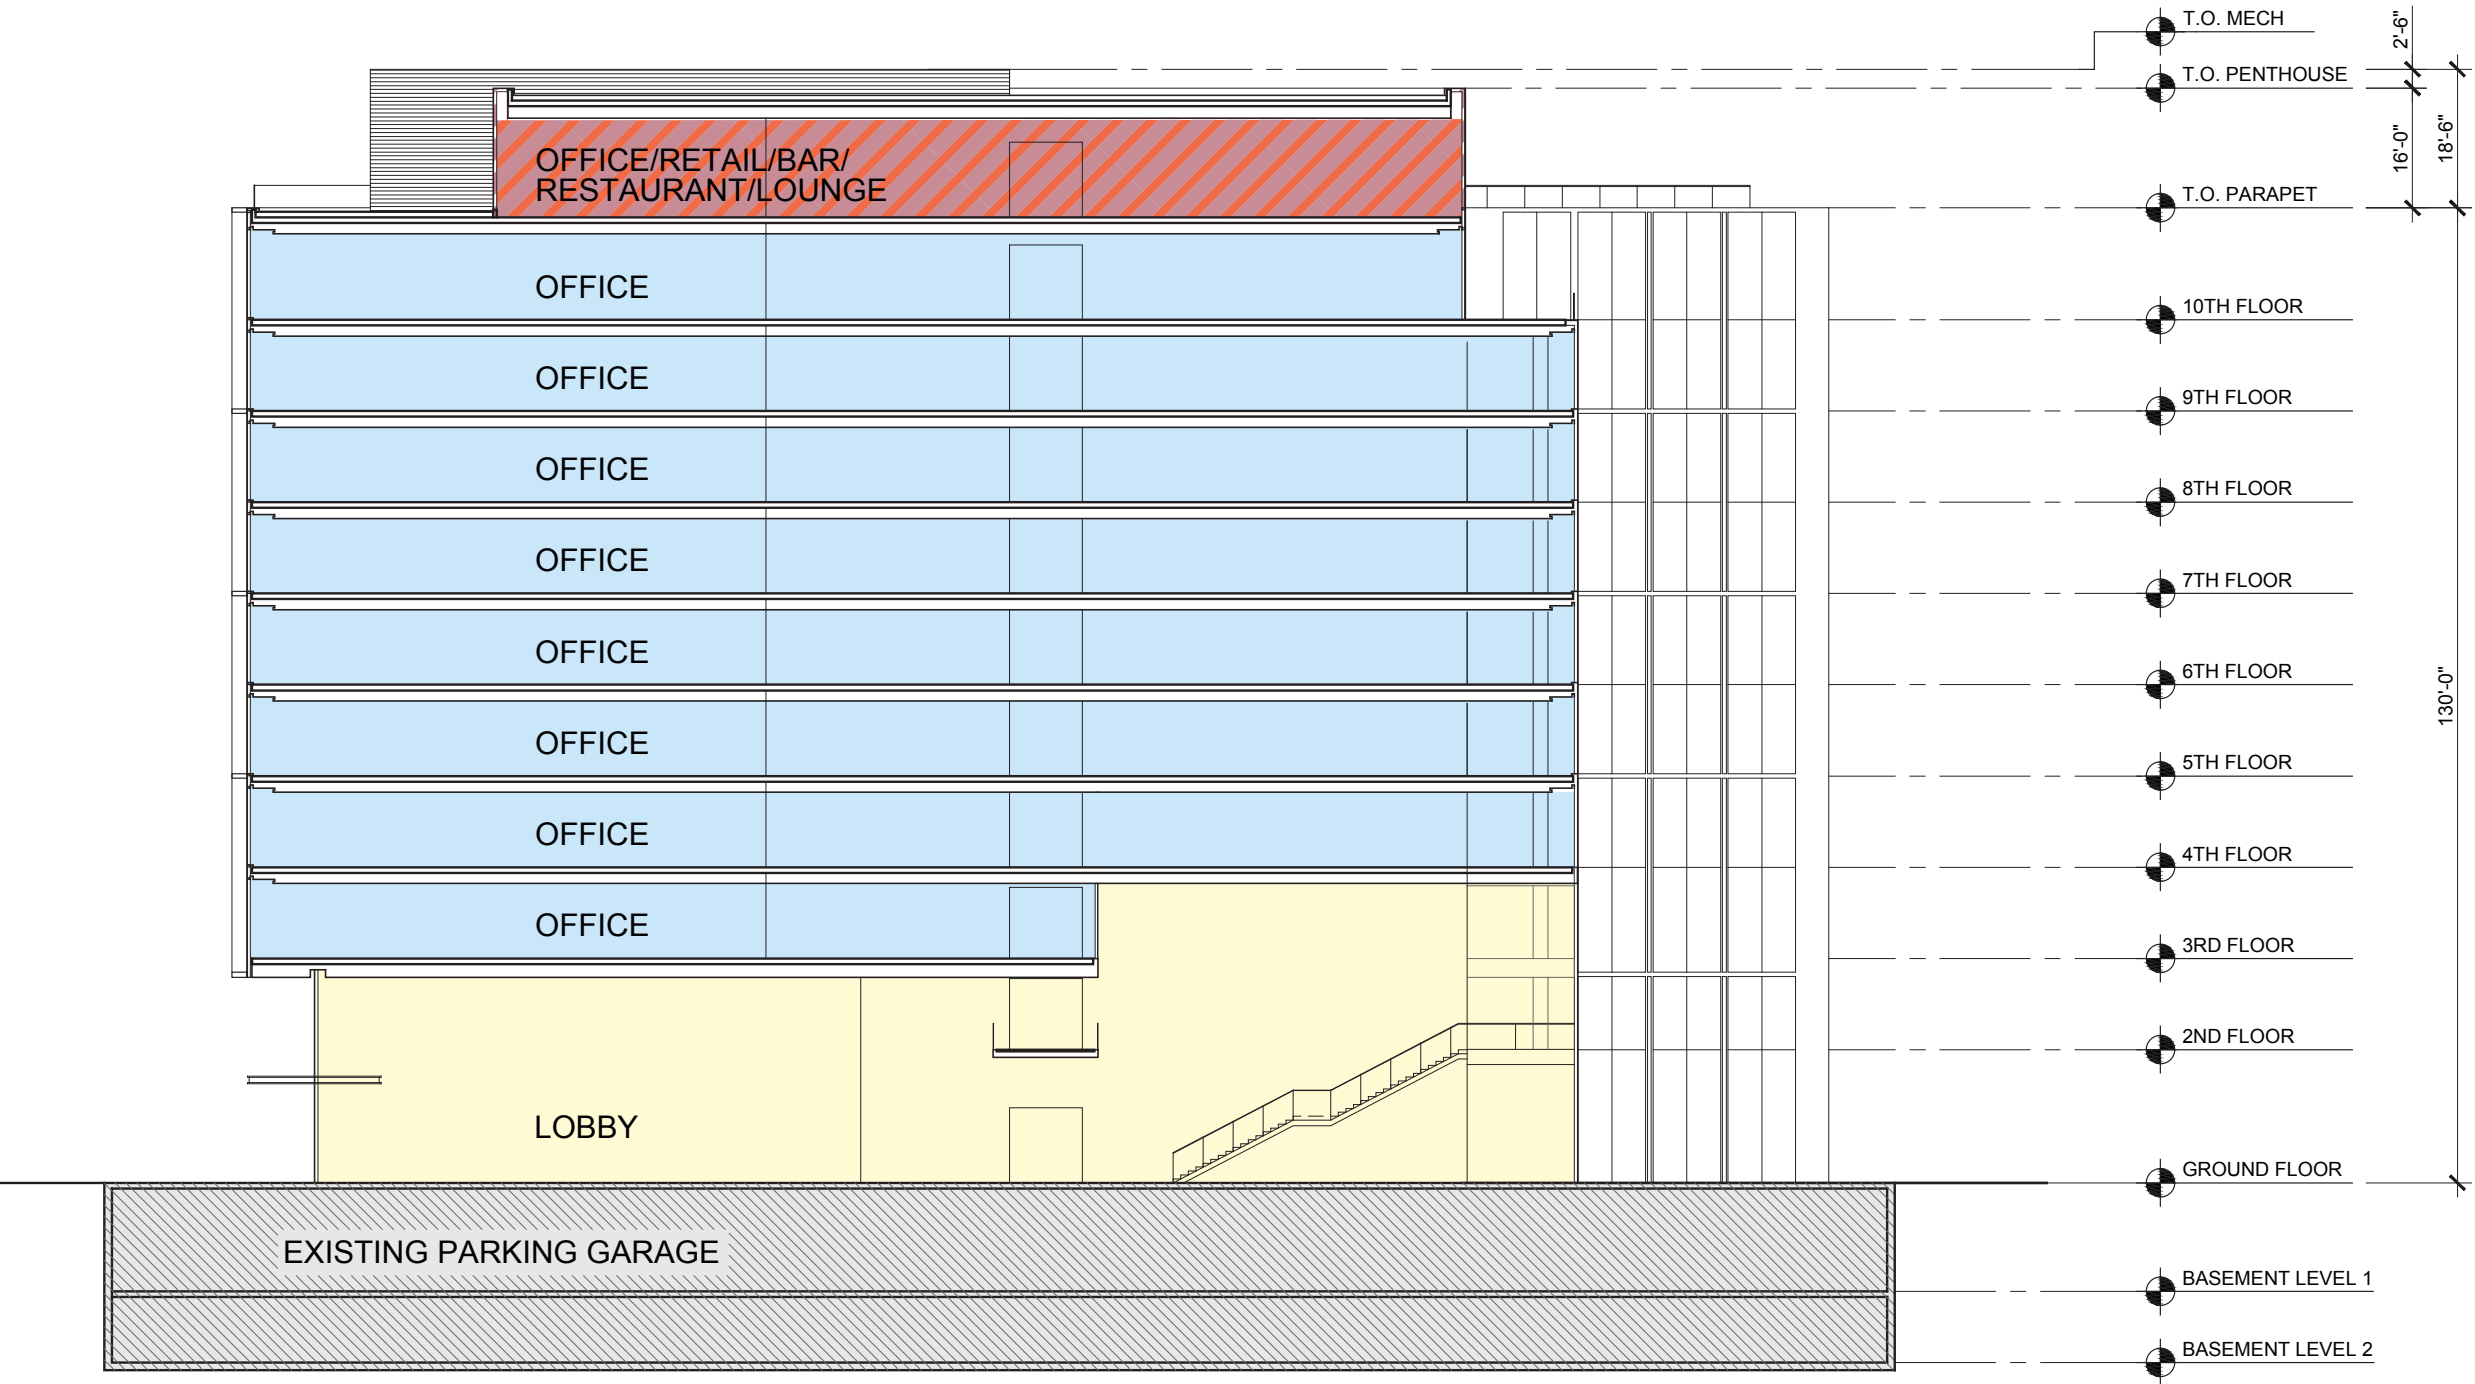

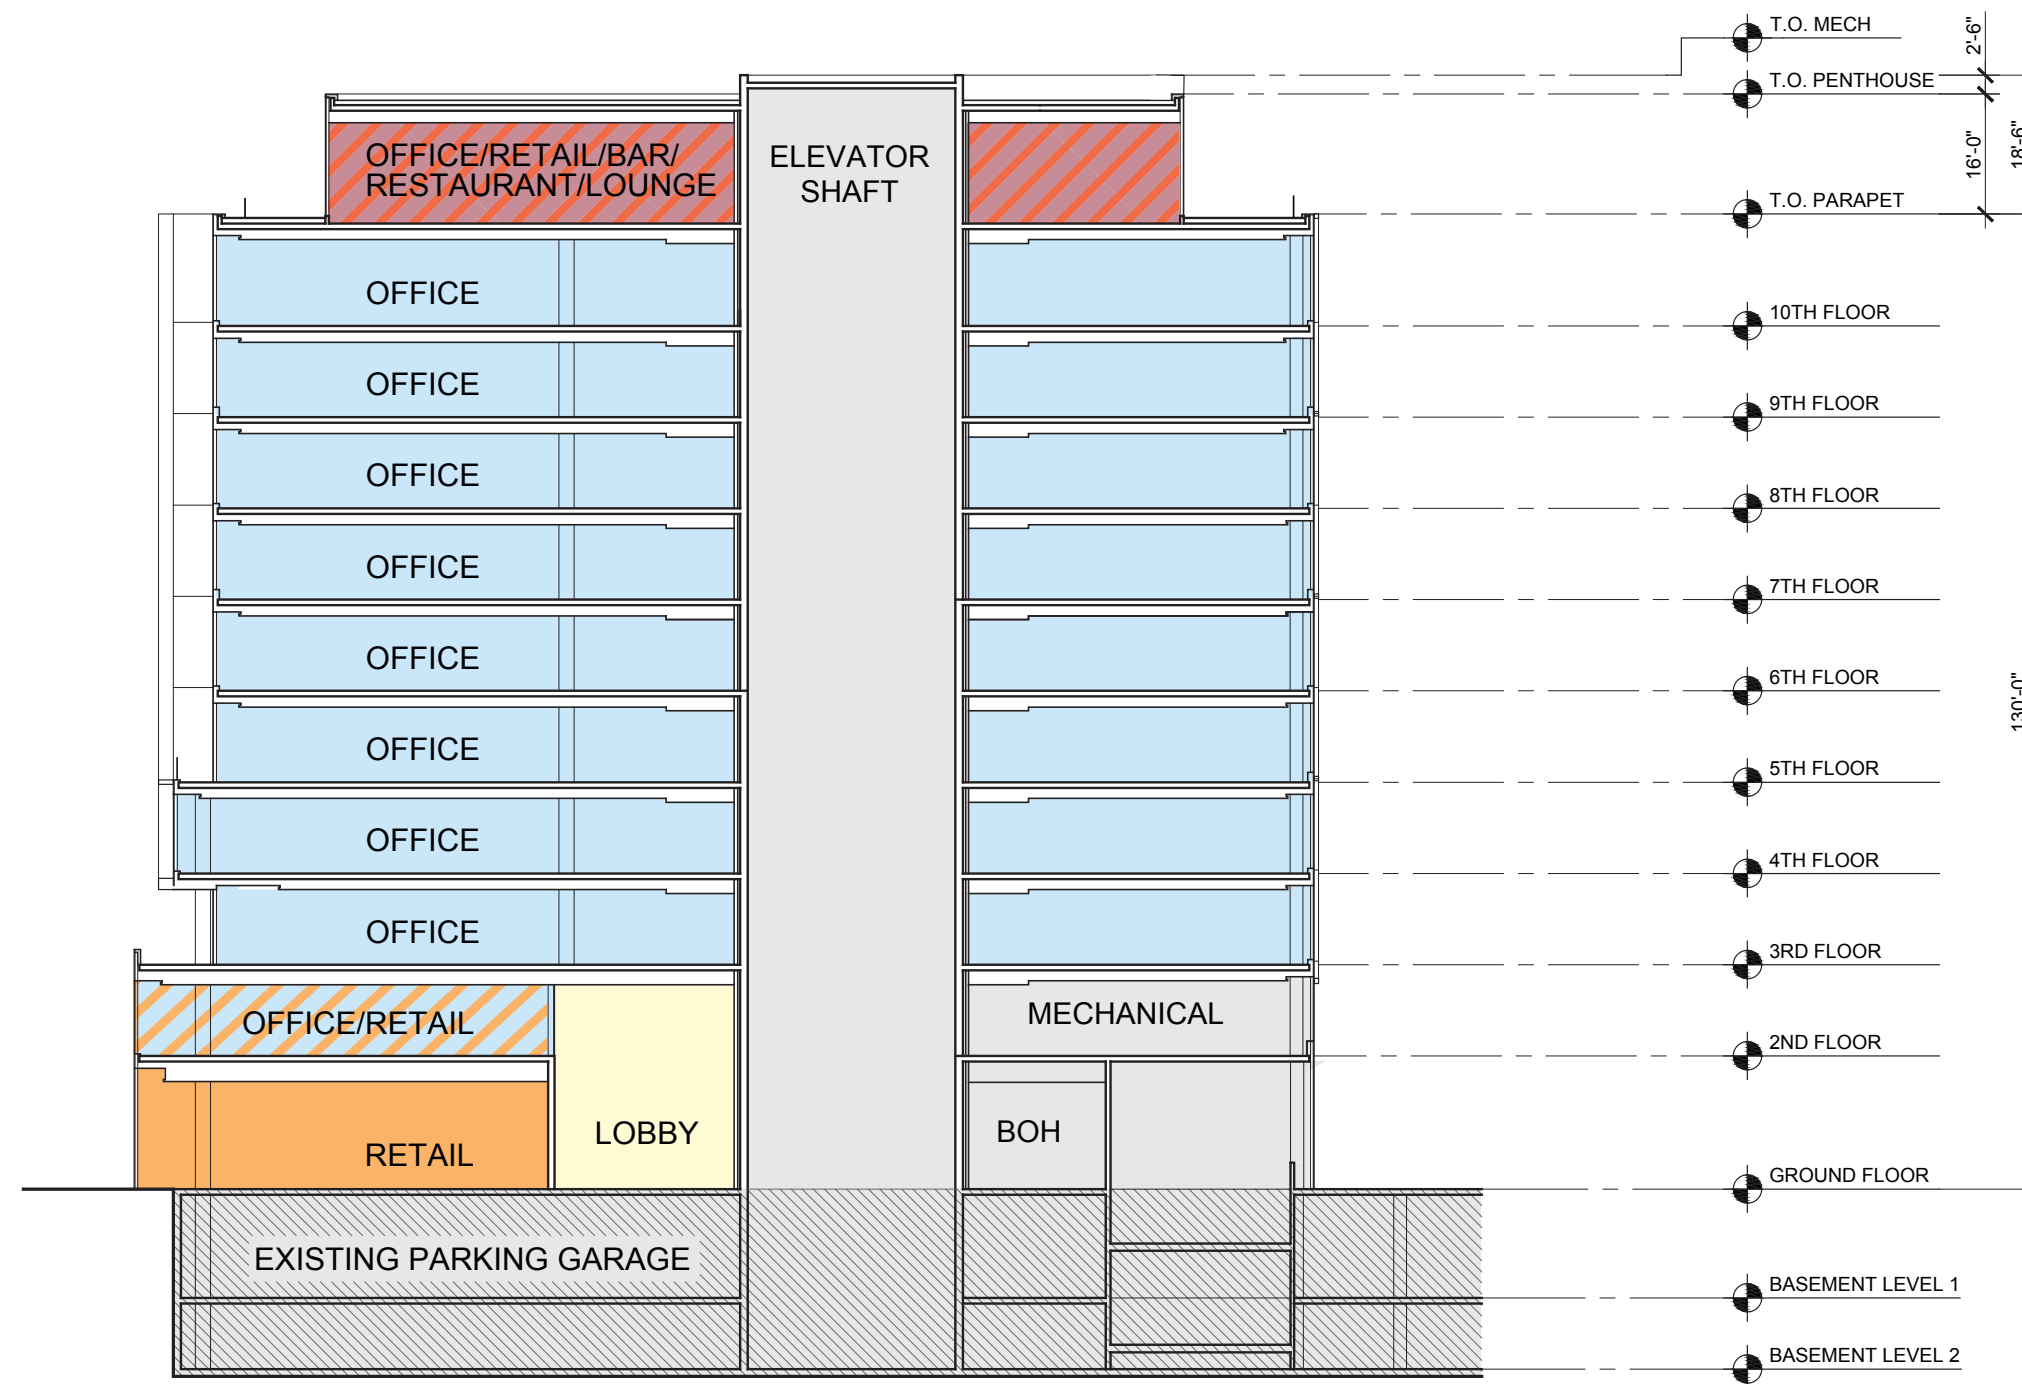


- LEGEND**
- RETAIL
 - LOBBY/ATRIUM
 - BACK OF HOUSE/MECH.
 - OFFICE
 - AMENITY
 - OFFICE/RETAIL
 - OFFICE/RETAIL/BAR/RESTAURANT/LOUNGE

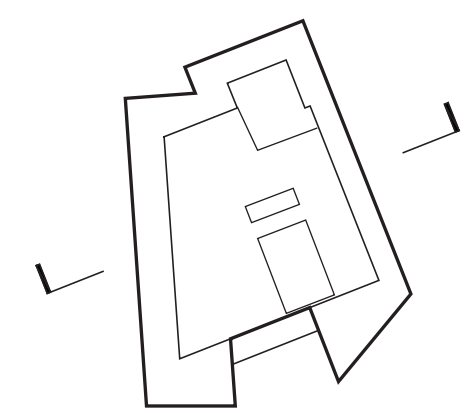


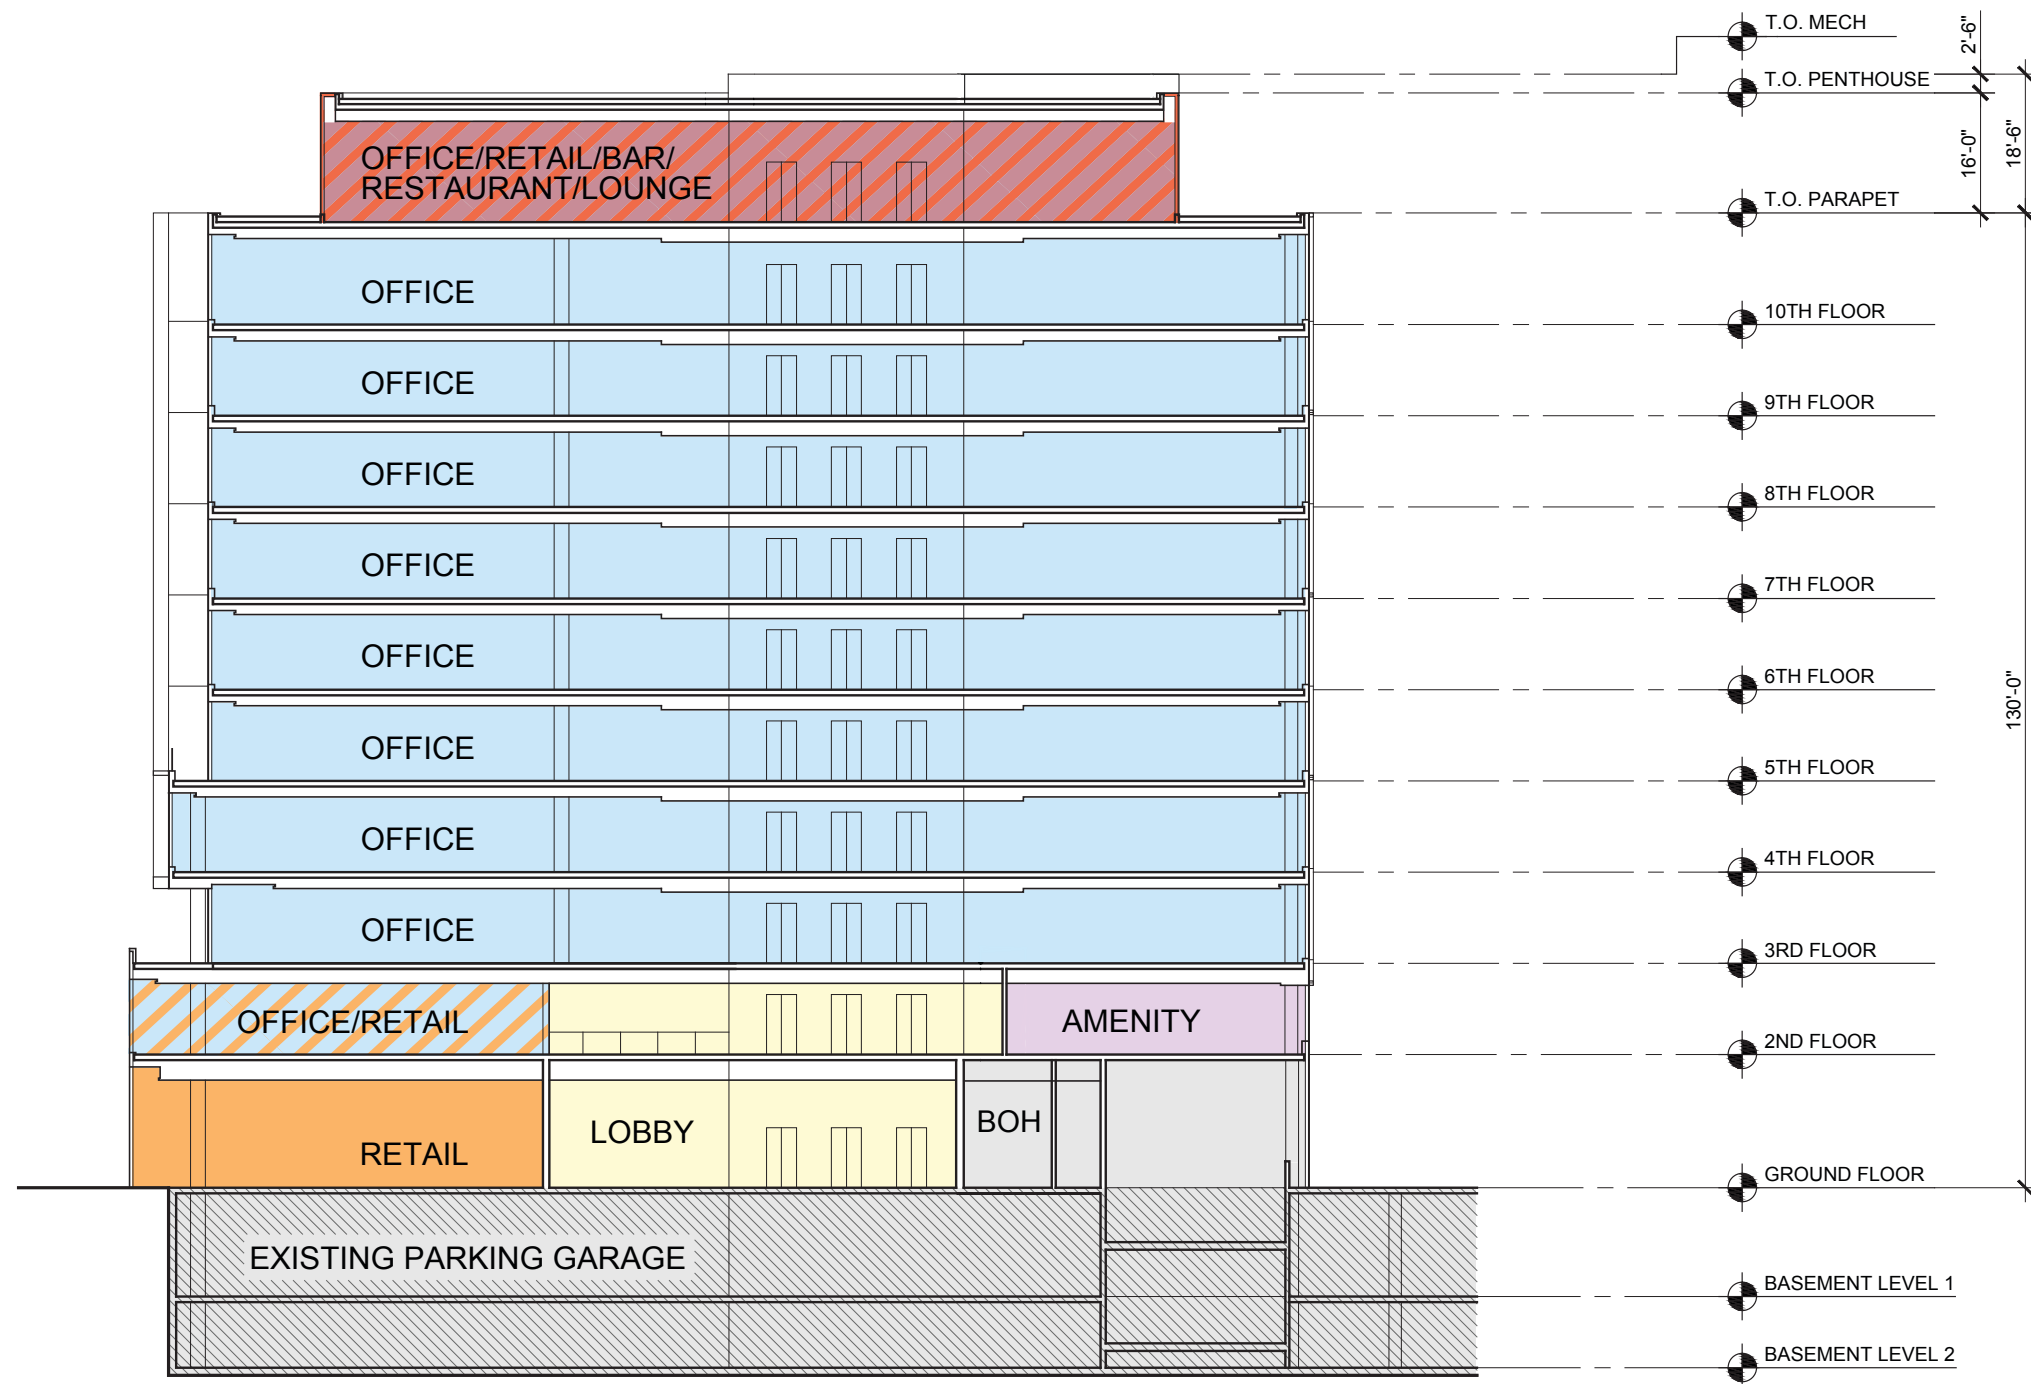



LEGEND

- RETAIL
- LOBBY/ATRIUM
- BACK OF HOUSE/MECH.
- OFFICE
- AMENITY
- OFFICE/RETAIL
- OFFICE/RETAIL/BAR/RESTAURANT/LOUNGE

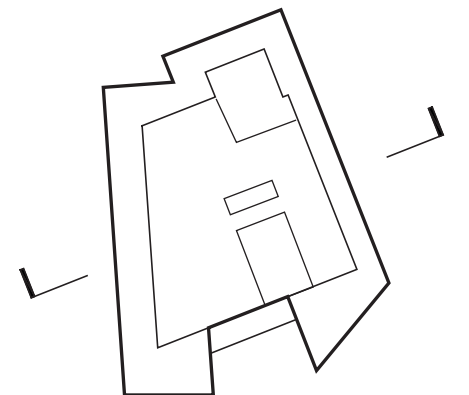

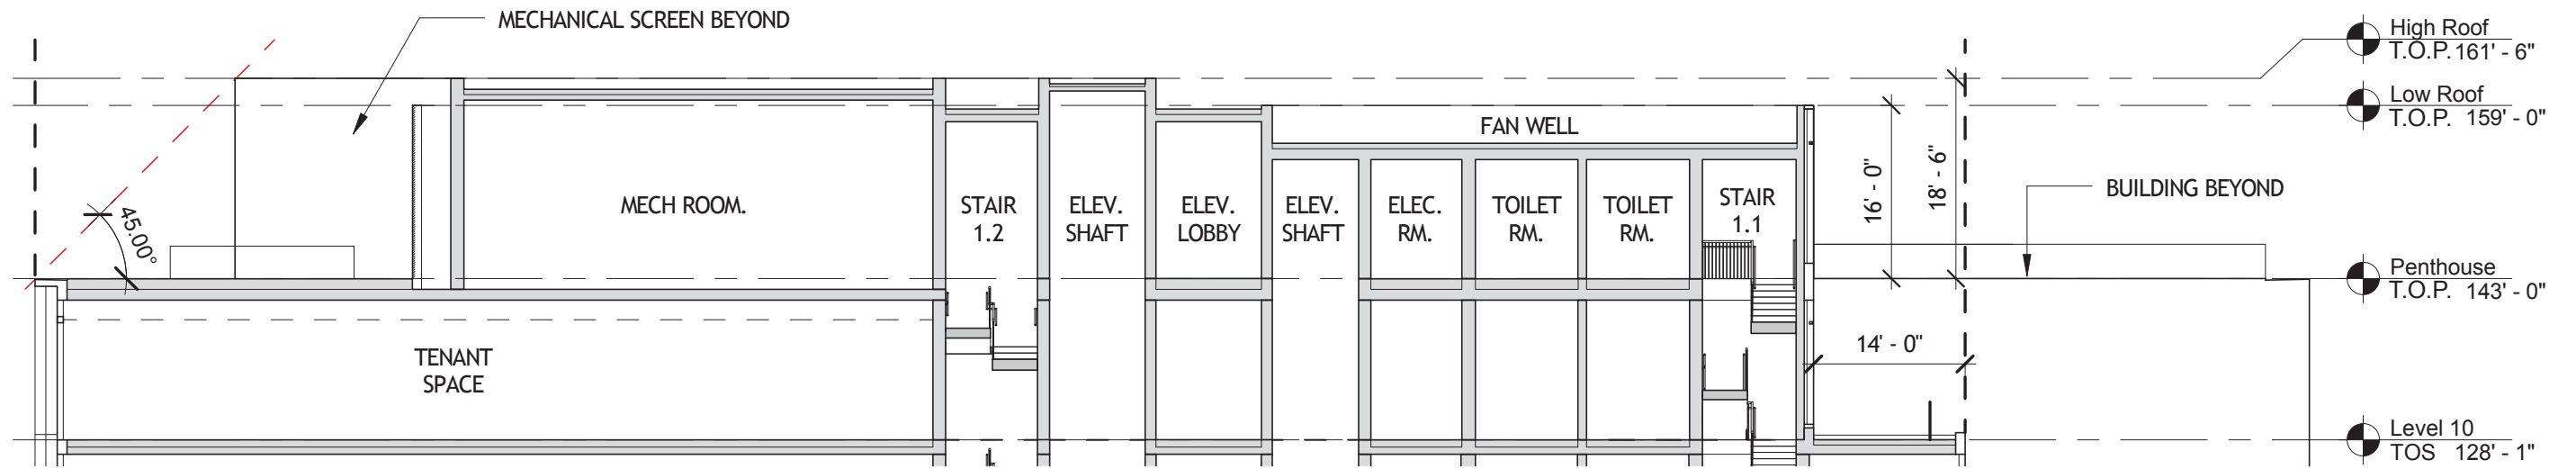

SECTION A-A

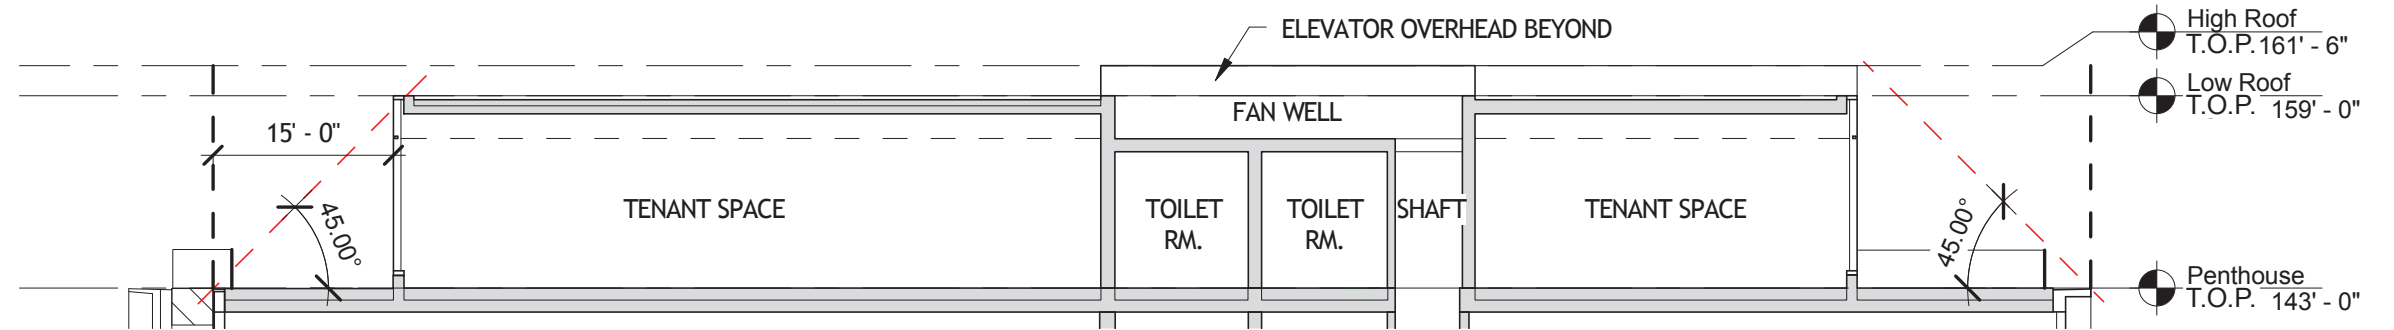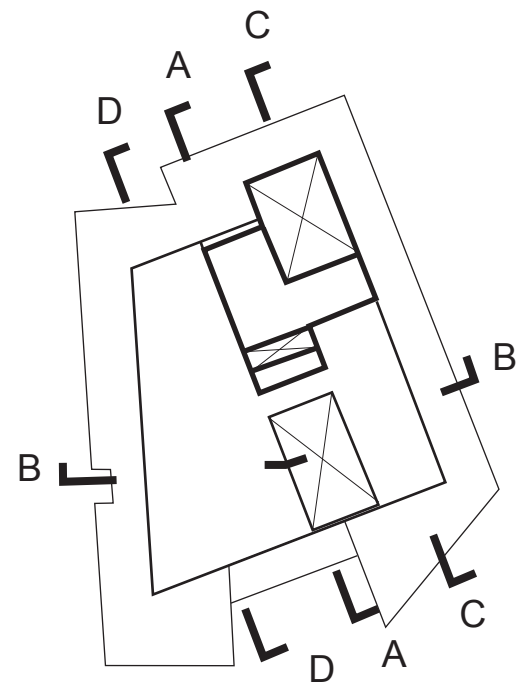

SECTION B-B

