


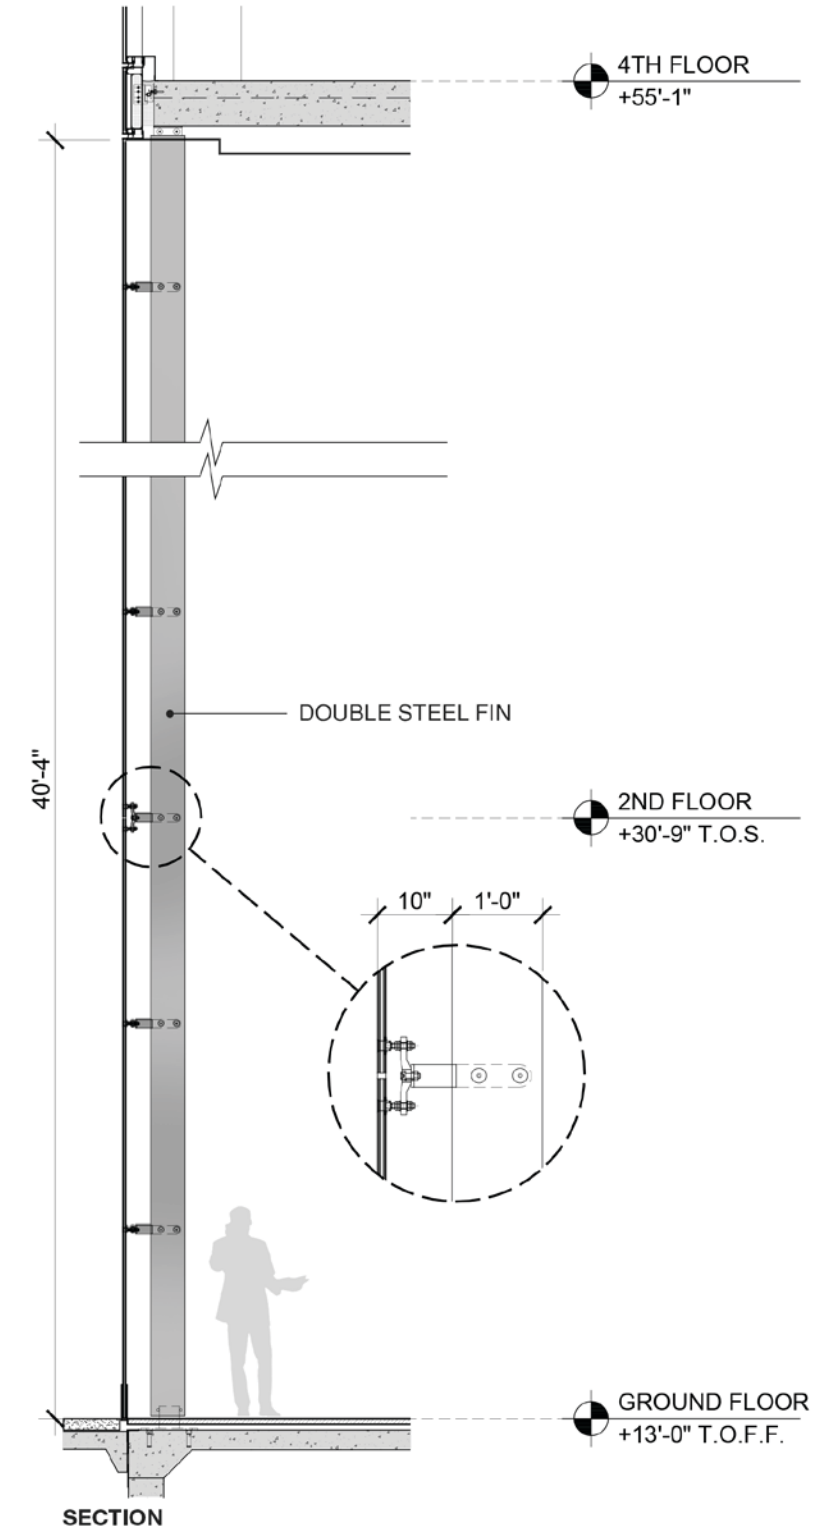
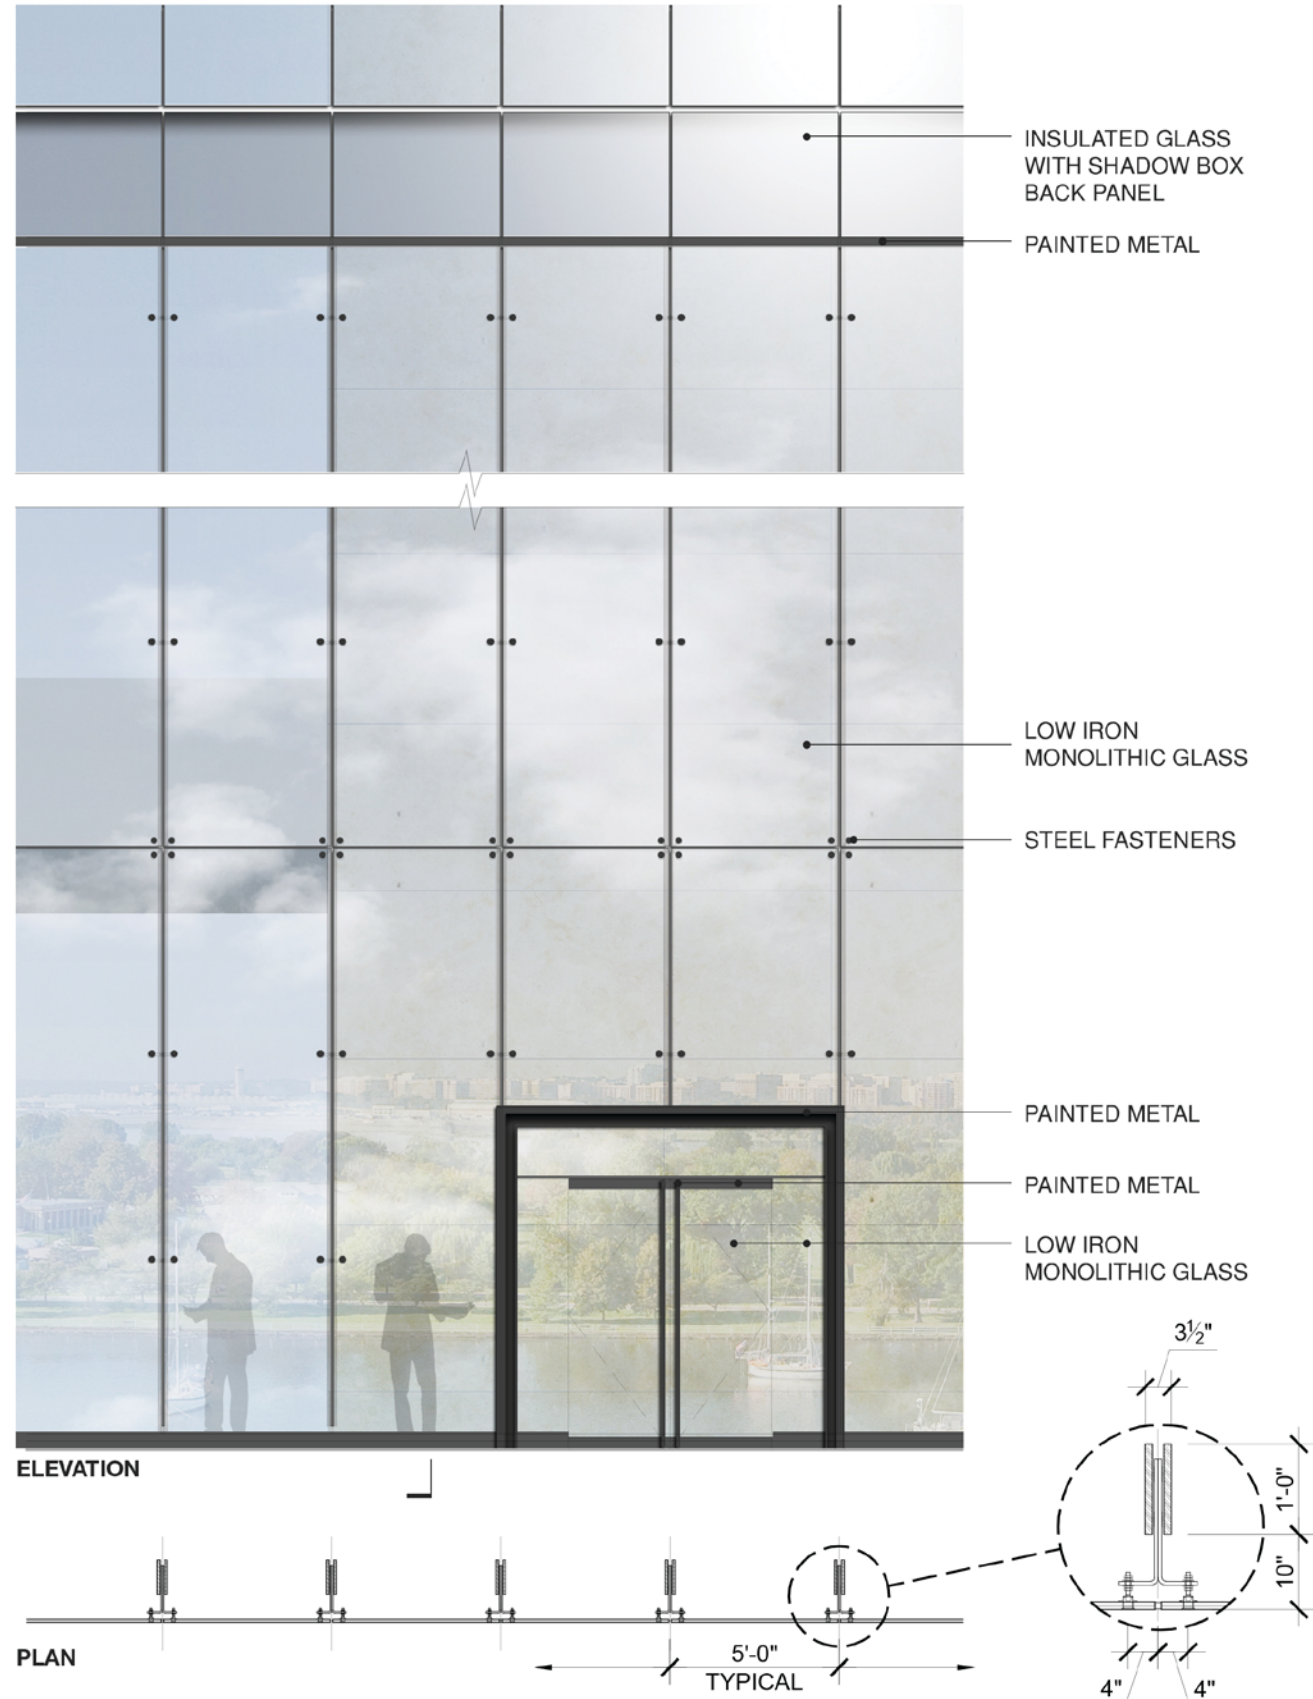
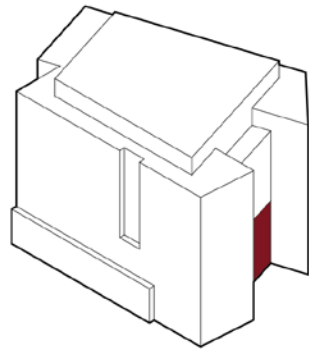
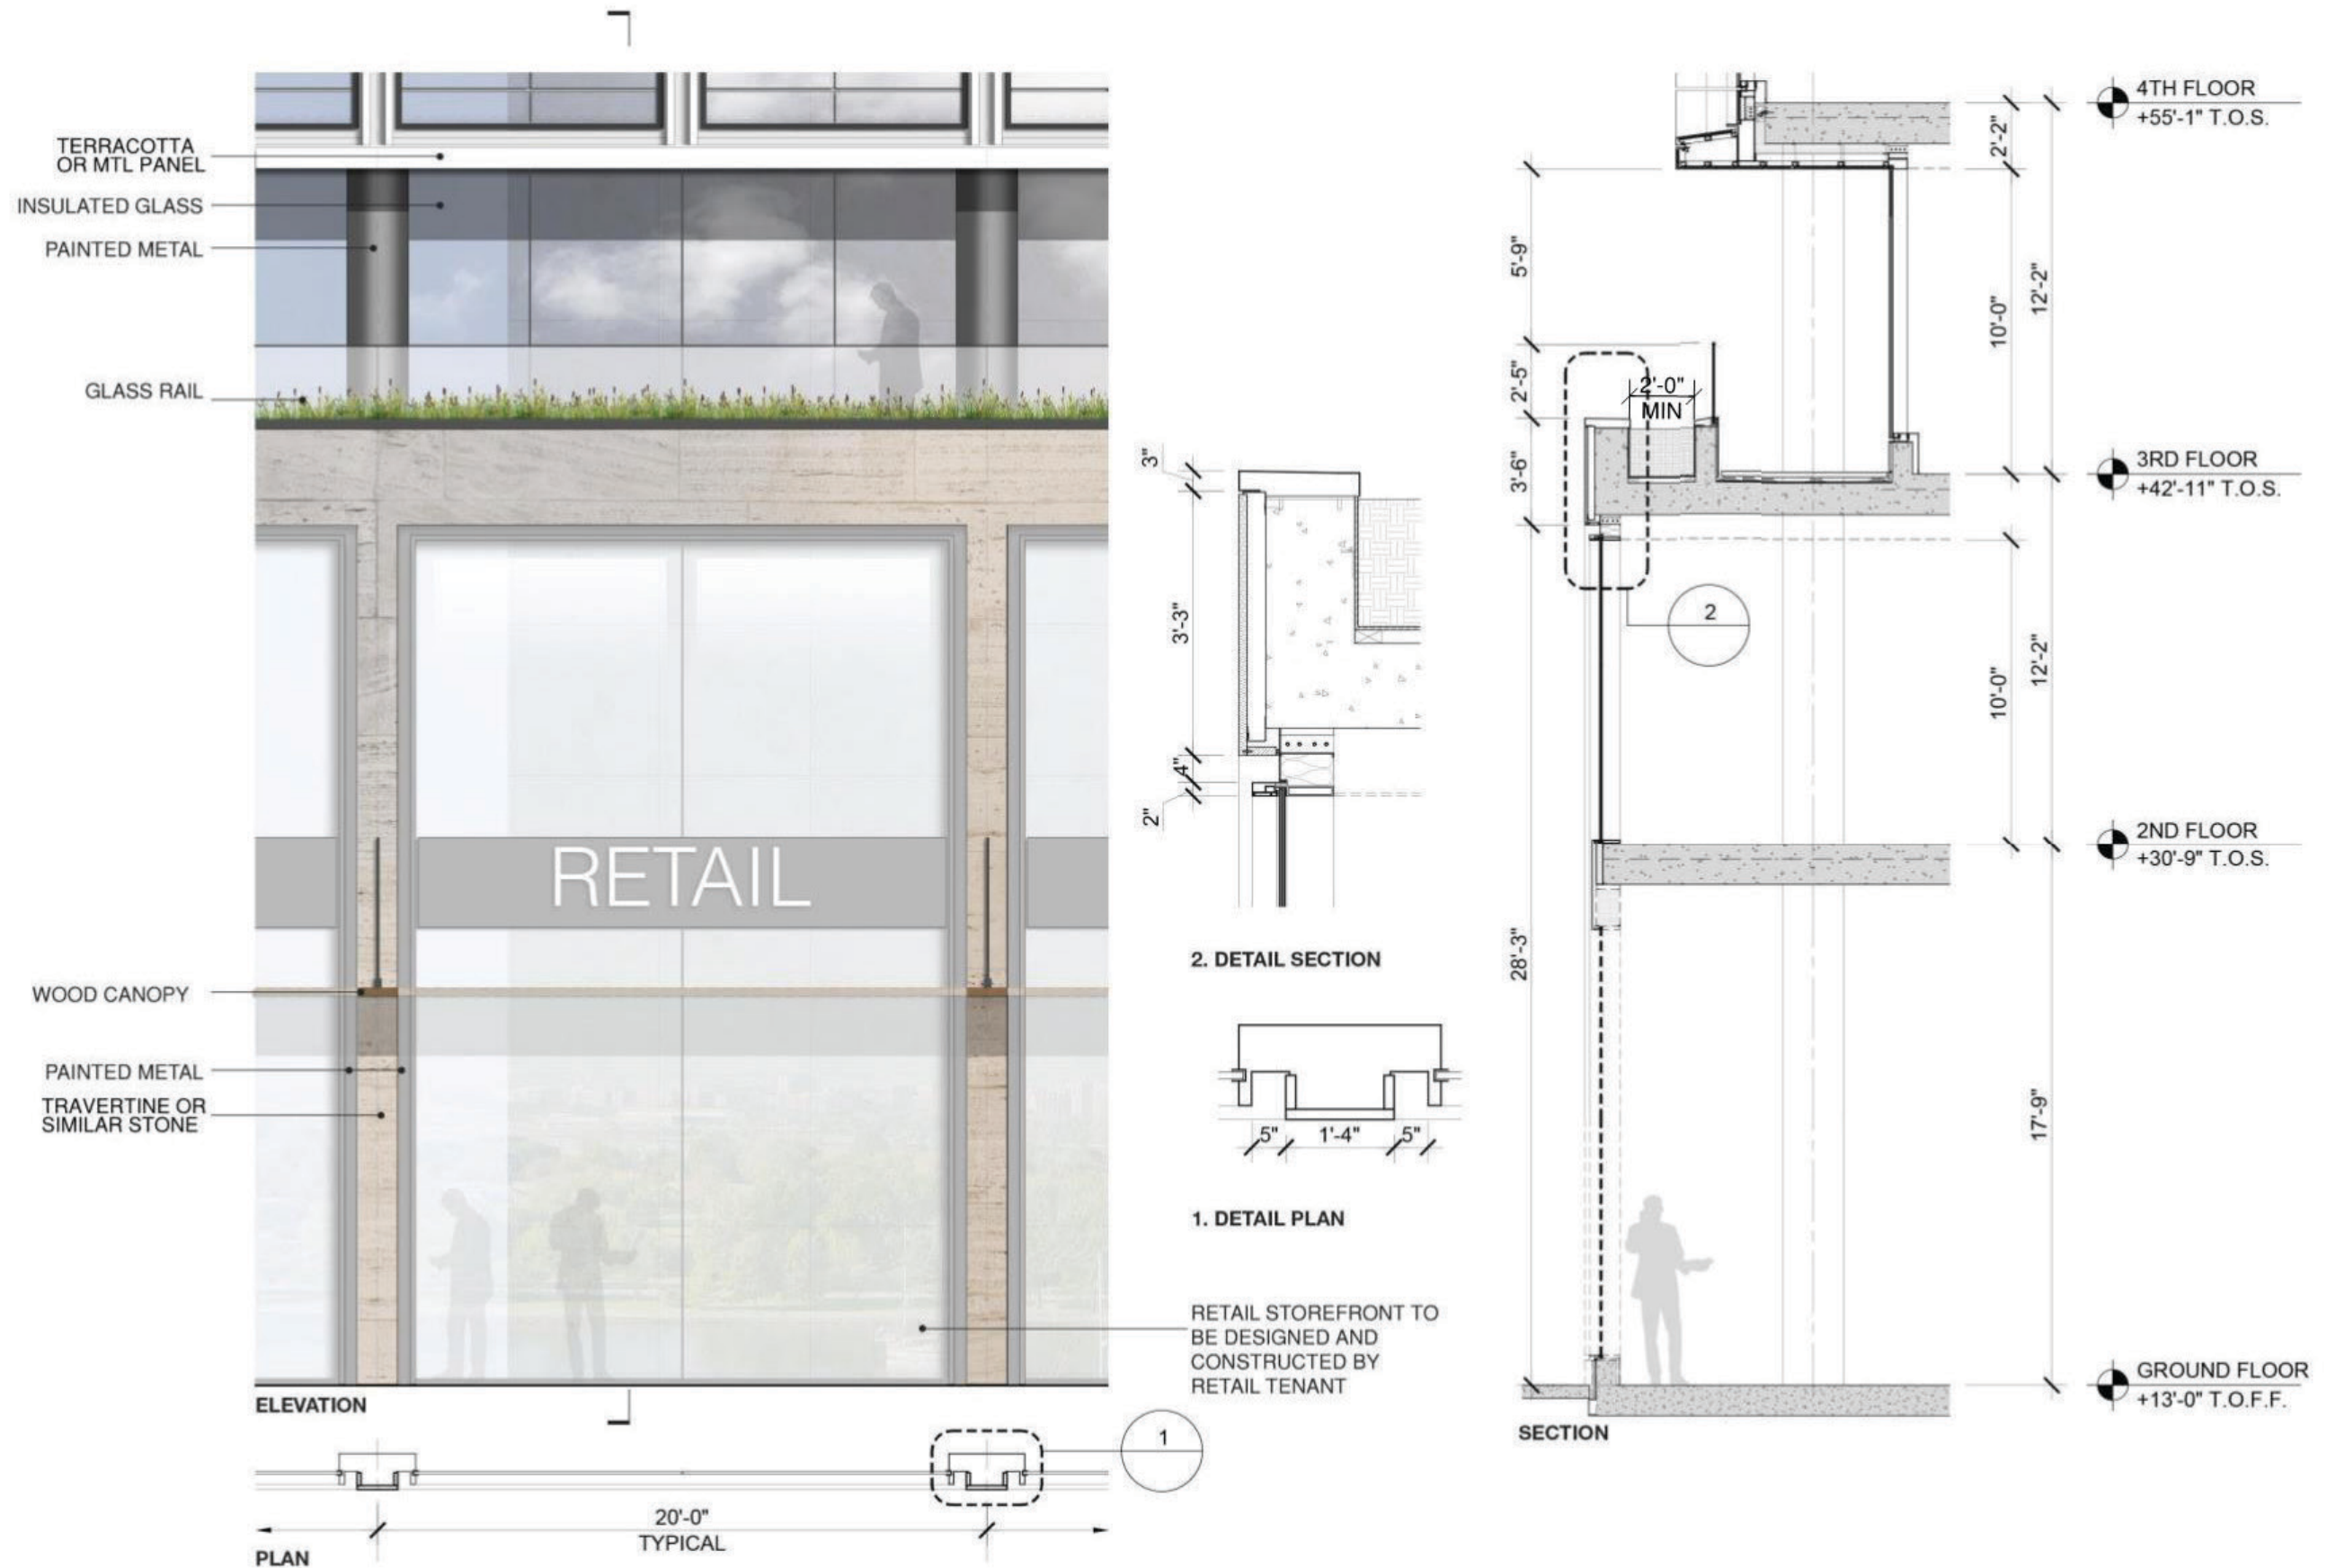
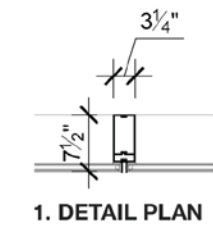
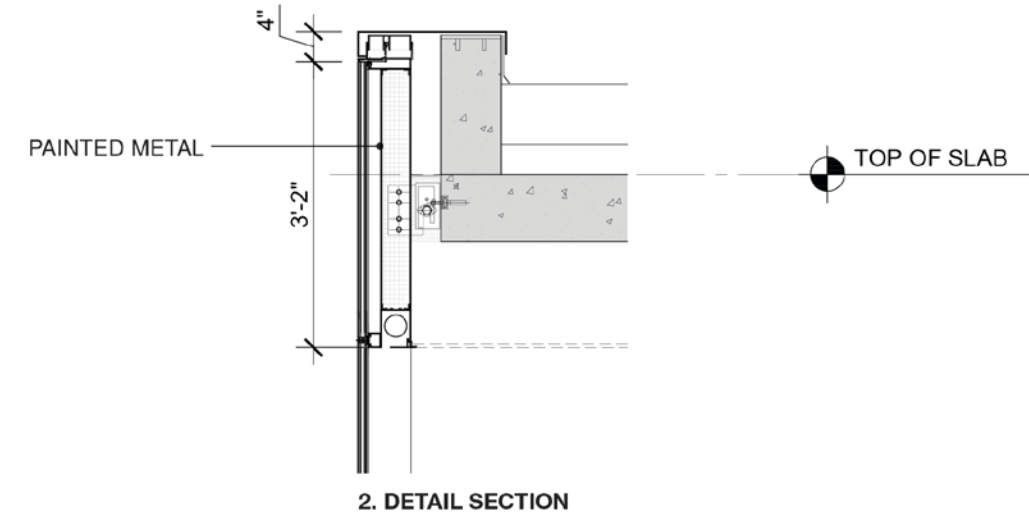
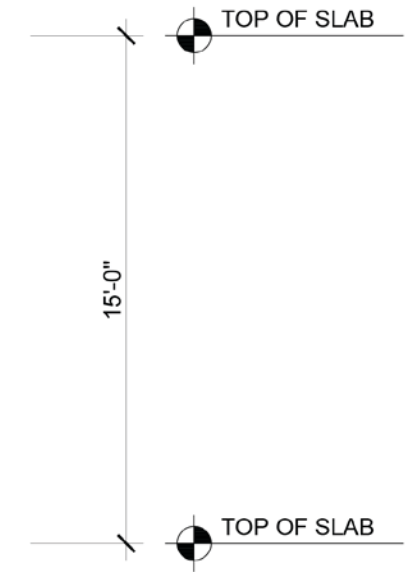
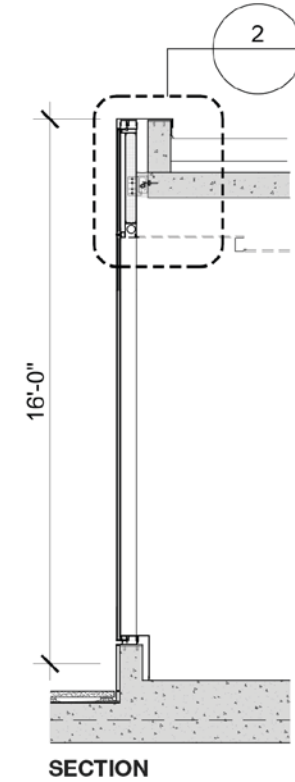


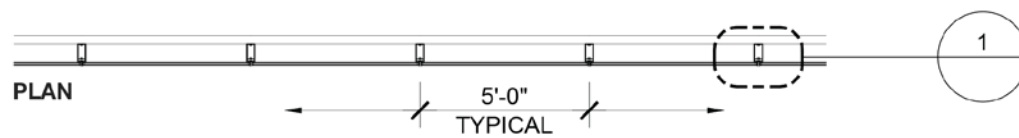


NOTE: ALL WINDOW GLAZING SYSTEM DETAILS, INCLUDING CONNECTIONS, AND FACADE MATERIALS AND PROFILES ARE SHOWN AT SCHEMATIC LEVEL, AND MAY VARY DURING THE DEVELOPMENT OF MORE DETAILED WORKING DRAWINGS. FINAL DETAILS, CONNECTIONS, MATERIALS, AND PROFILES WILL BE INDICATED ON THE FINAL PLANS THAT ARE SUBMITTED FOR PERMIT.

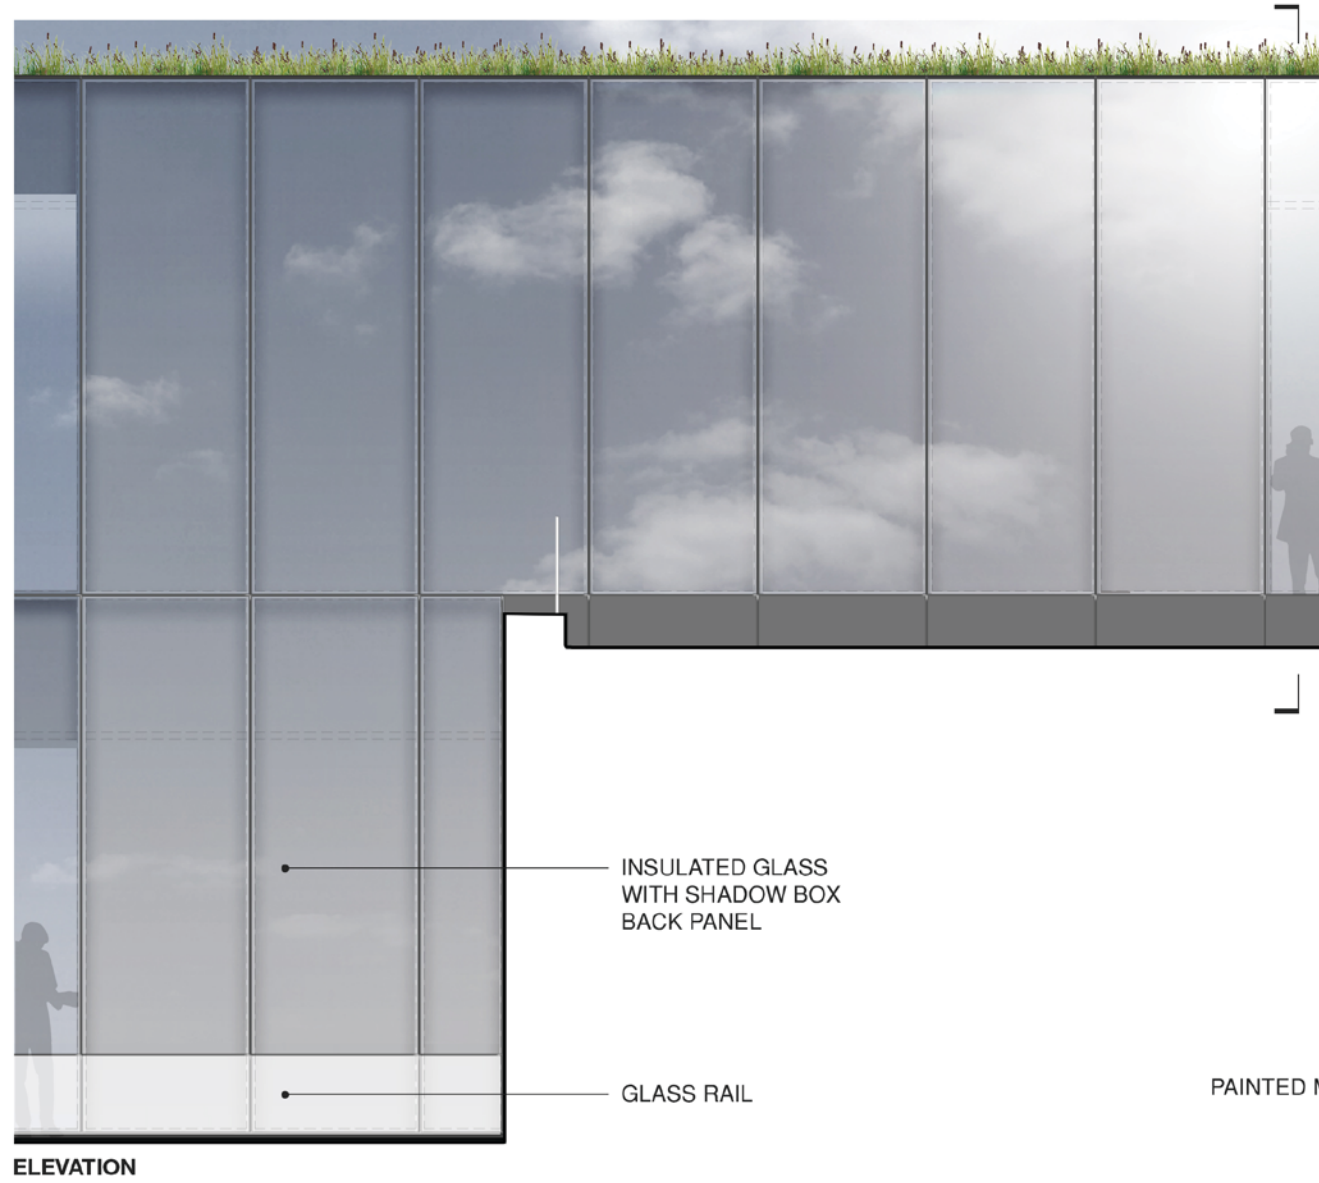


NOTE: ALL WINDOW GLAZING SYSTEM DETAILS, INCLUDING CONNECTIONS, AND FACADE MATERIALS AND PROFILES ARE SHOWN AT SCHEMATIC LEVEL, AND MAY VARY DURING THE DEVELOPMENT OF MORE DETAILED WORKING DRAWINGS. FINAL DETAILS, CONNECTIONS, MATERIALS, AND PROFILES WILL BE INDICATED ON THE FINAL PLANS THAT ARE SUBMITTED FOR PERMIT.

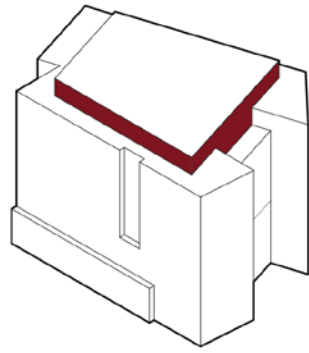

NOTE: ALL WINDOW GLAZING SYSTEM DETAILS, INCLUDING CONNECTIONS, AND FACADE MATERIALS AND PROFILES ARE SHOWN AT SCHEMATIC LEVEL, AND MAY VARY DURING THE DEVELOPMENT OF MORE DETAILED WORKING DRAWINGS. FINAL DETAILS, CONNECTIONS, MATERIALS, AND PROFILES WILL BE INDICATED ON THE FINAL PLANS THAT ARE SUBMITTED FOR PERMIT.

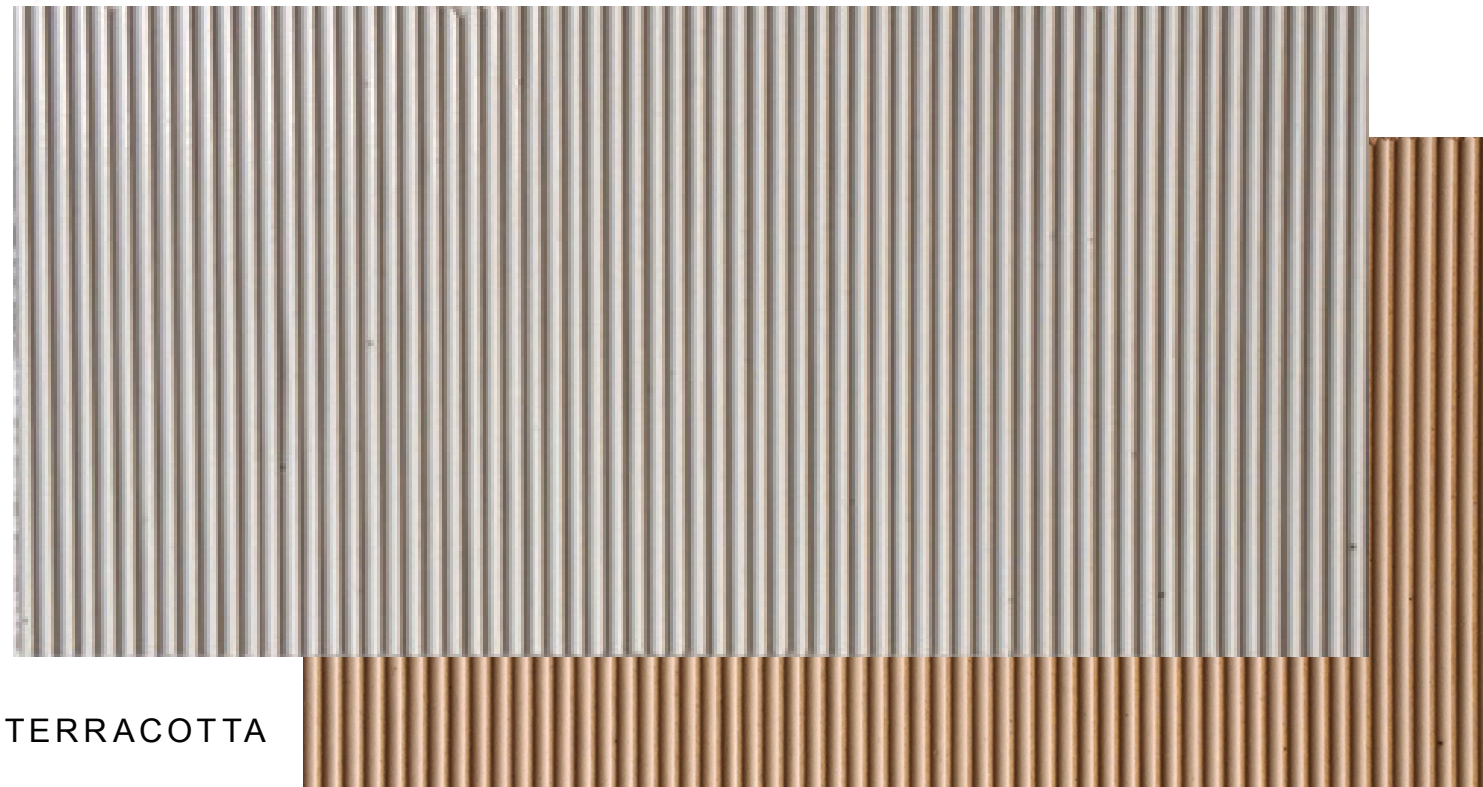


TERRACOTTA

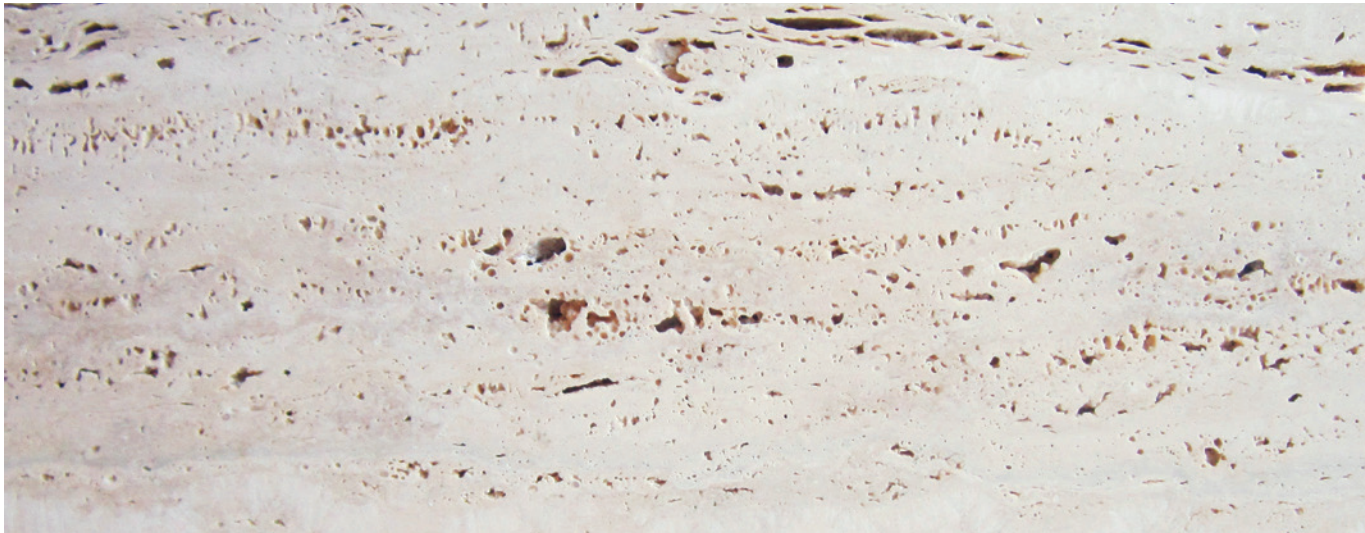

TRAVERTINE OR SIMILAR STONE






PAINTED ALUMINUM

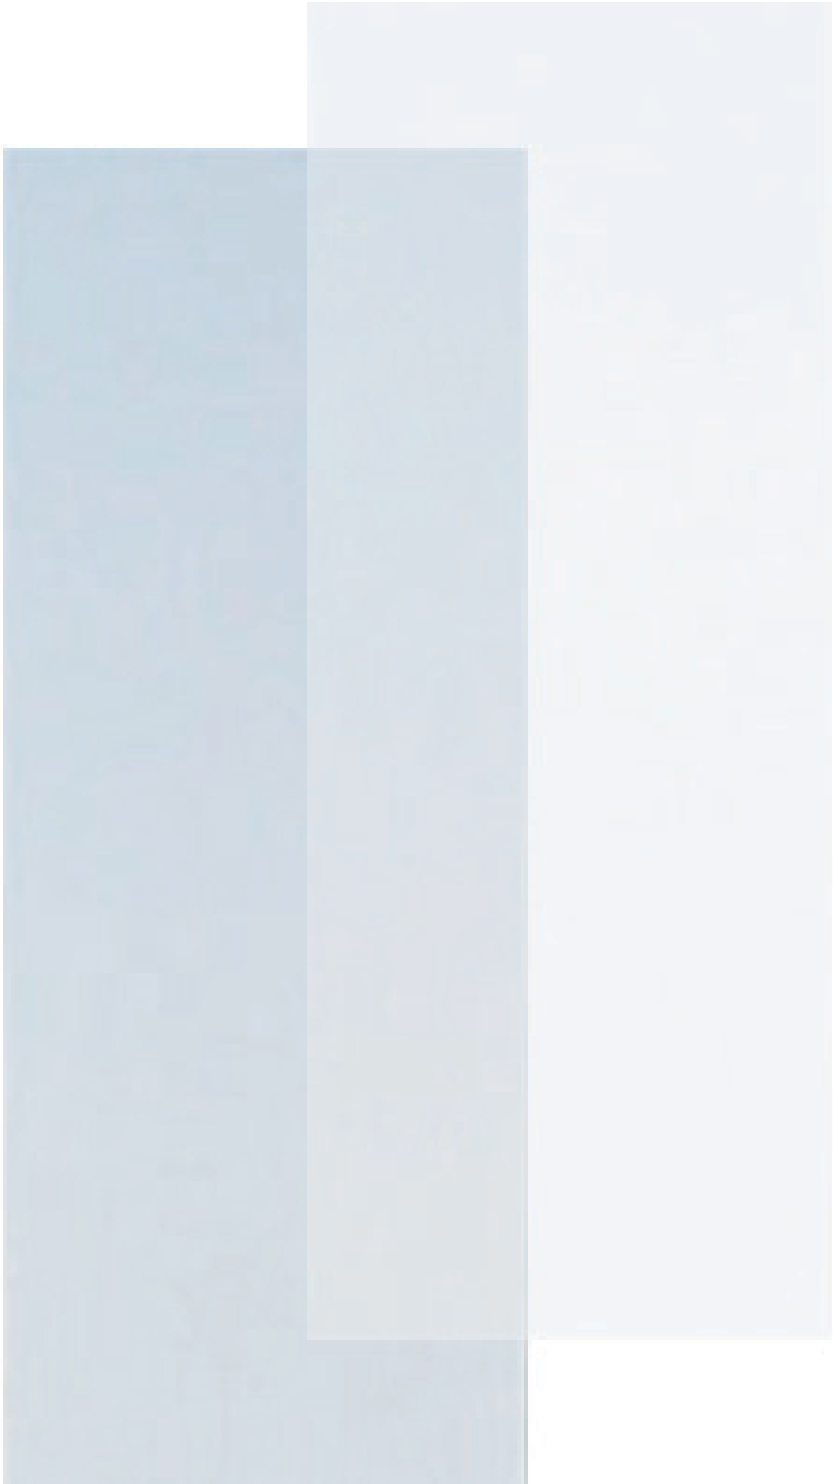

IGU GLASS AND ATRIUM GLASS

NOTE: ALL WINDOW GLAZING SYSTEM DETAILS, INCLUDING CONNECTIONS, AND FACADE MATERIALS AND PROFILES ARE SHOWN AT SCHEMATIC LEVEL, AND MAY VARY DURING THE DEVELOPMENT OF MORE DETAILED WORKING DRAWINGS. FINAL DETAILS, CONNECTIONS, MATERIALS, AND PROFILES WILL BE INDICATED ON THE FINAL PLANS THAT ARE SUBMITTED FOR PERMIT.

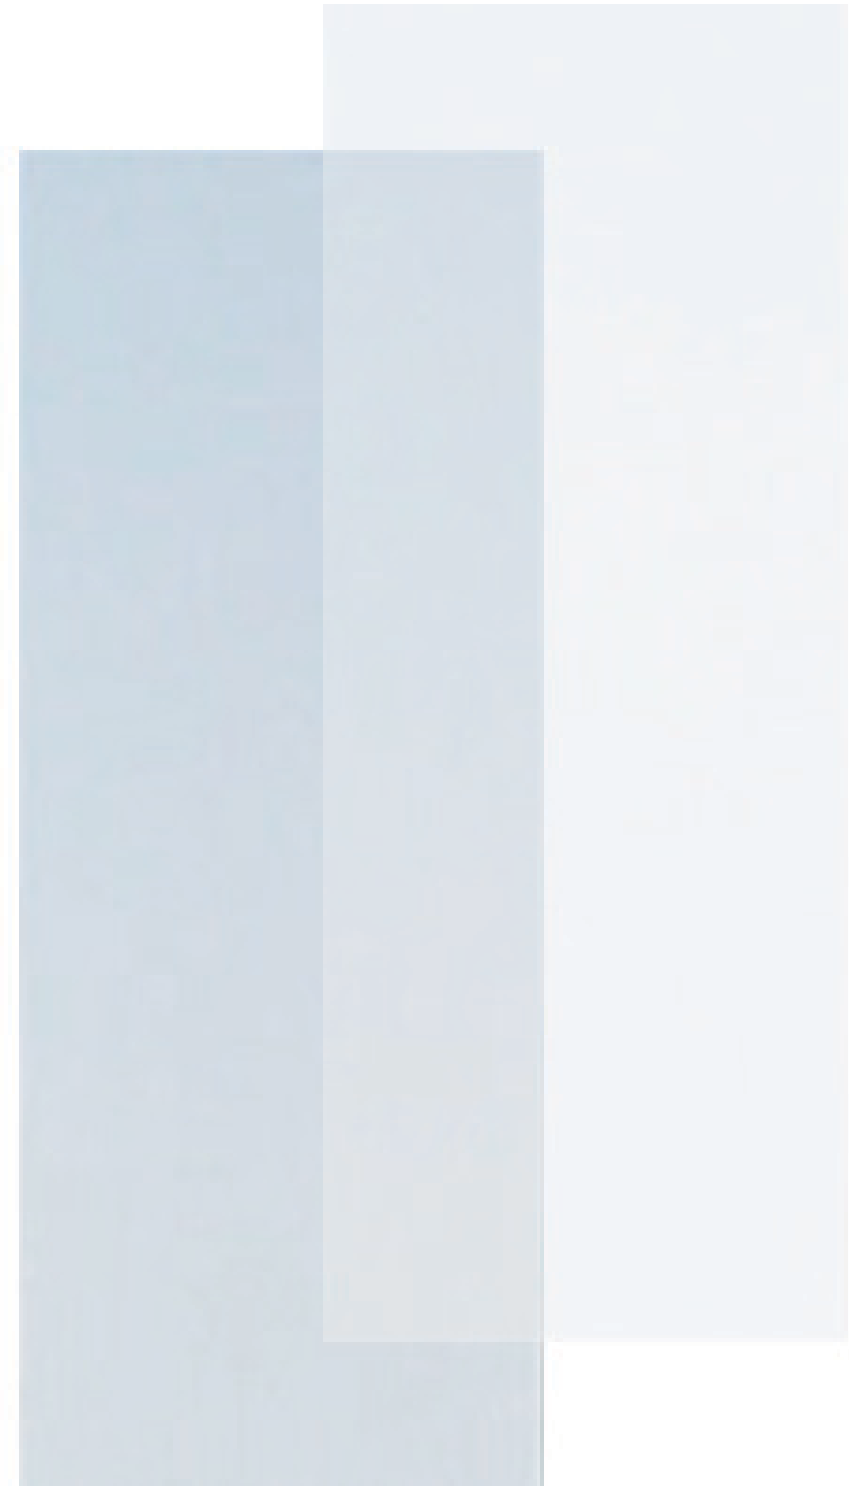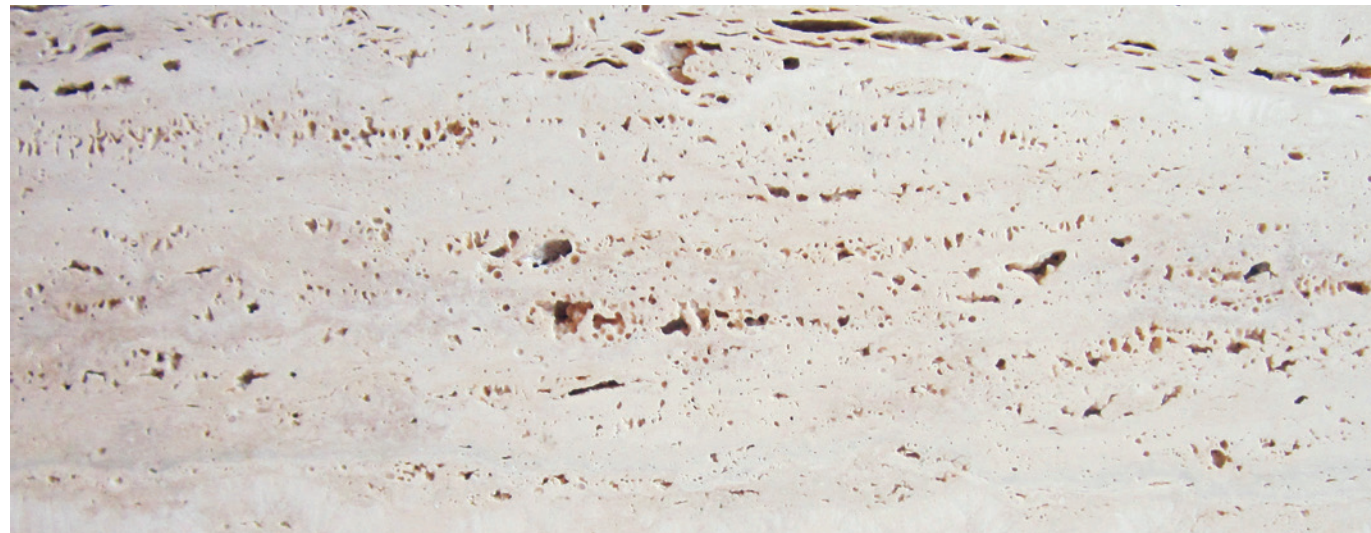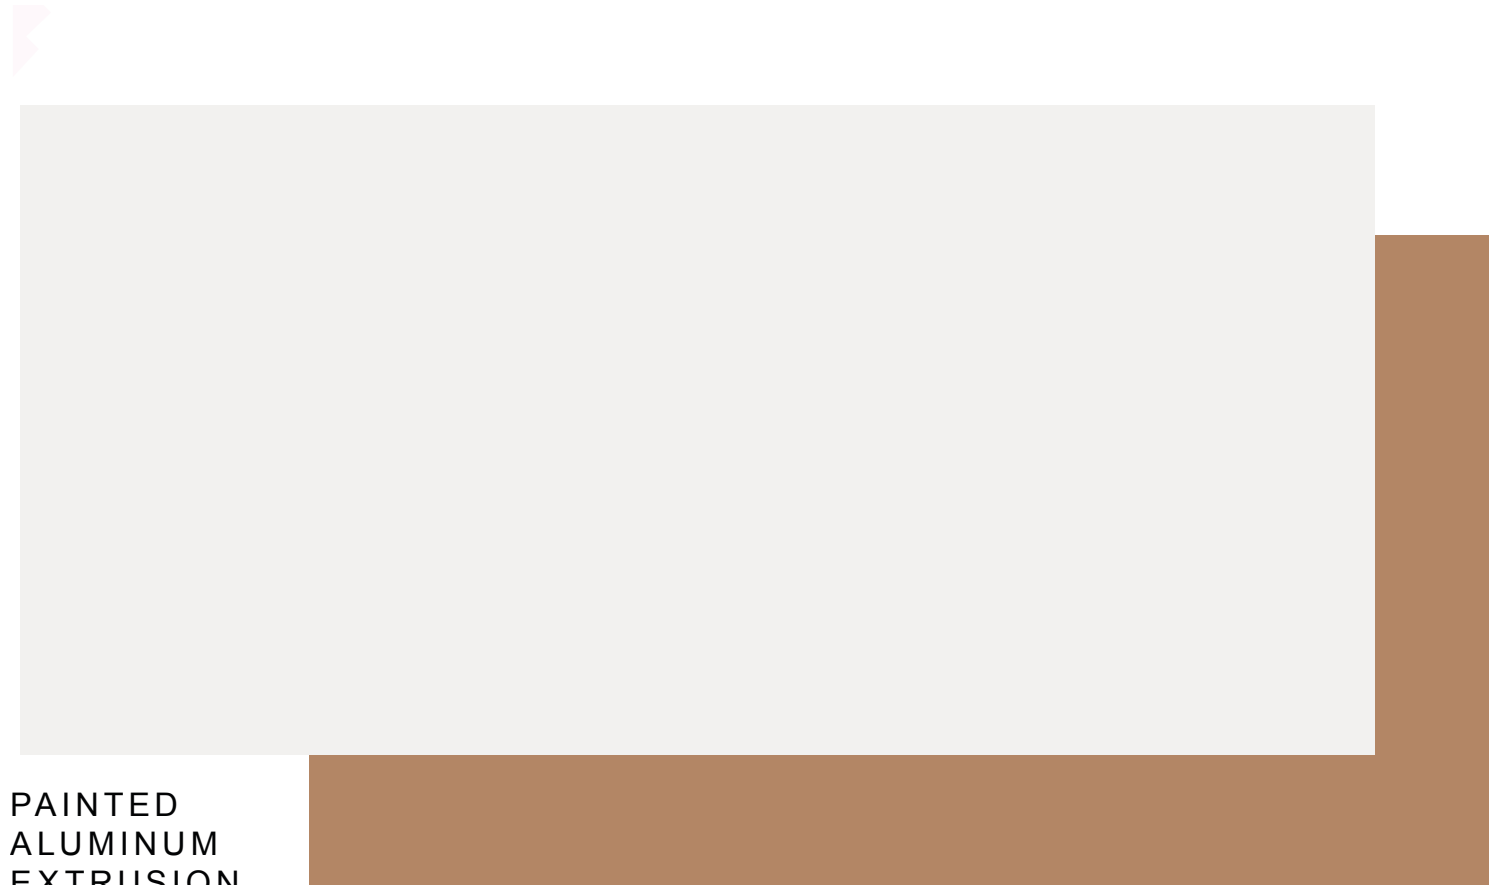

TRAVERTINE OR SIMILAR STONE

PAINTED ALUMINUM

IGU GLASS AND ATRIUM GLASS

NOTE: ALL WINDOW GLAZING SYSTEM DETAILS, INCLUDING CONNECTIONS, AND FACADE MATERIALS AND PROFILES ARE SHOWN AT SCHEMATIC LEVEL, AND MAY VARY DURING THE DEVELOPMENT OF MORE DETAILED WORKING DRAWINGS. FINAL DETAILS, CONNECTIONS, MATERIALS, AND PROFILES WILL BE INDICATED ON THE FINAL PLANS THAT ARE SUBMITTED FOR PERMIT.