



SERVICE/ CORE/ OPERATIONS
 RETAIL



**DISTRICT
WHARF**





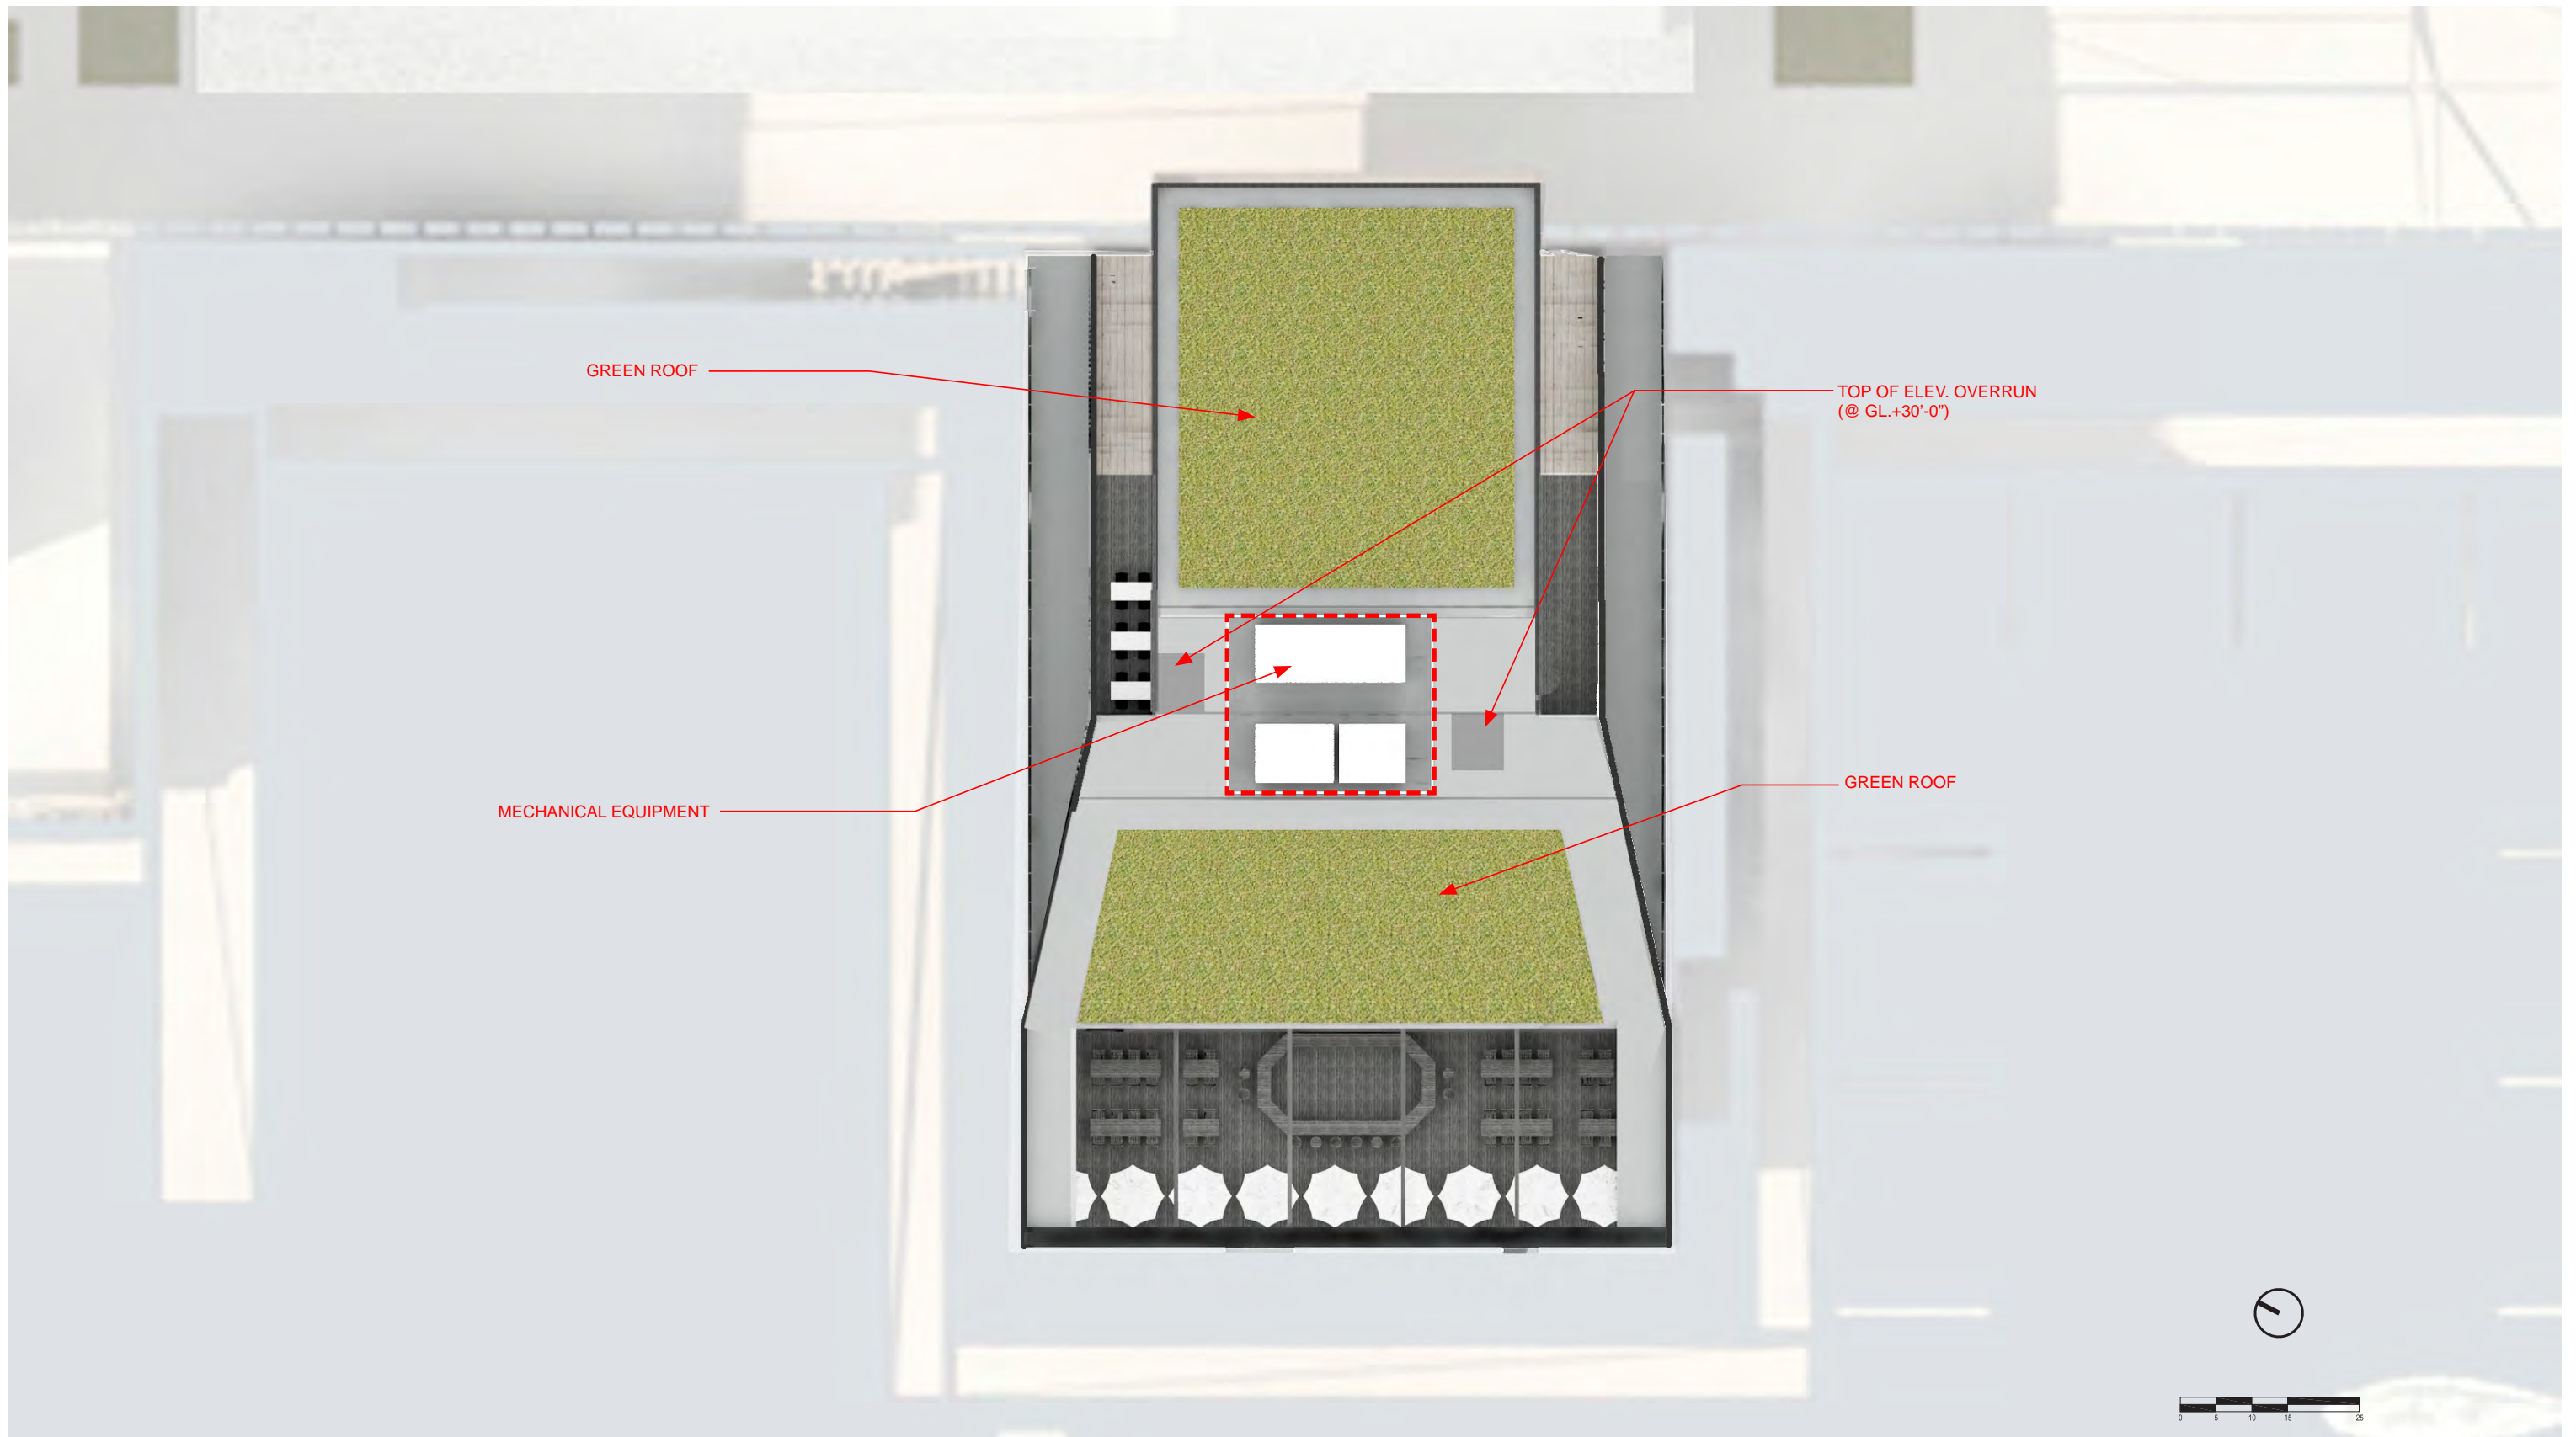

DESIGN CONCEPT FOR ILLUSTRATIVE PURPOSES ONLY.

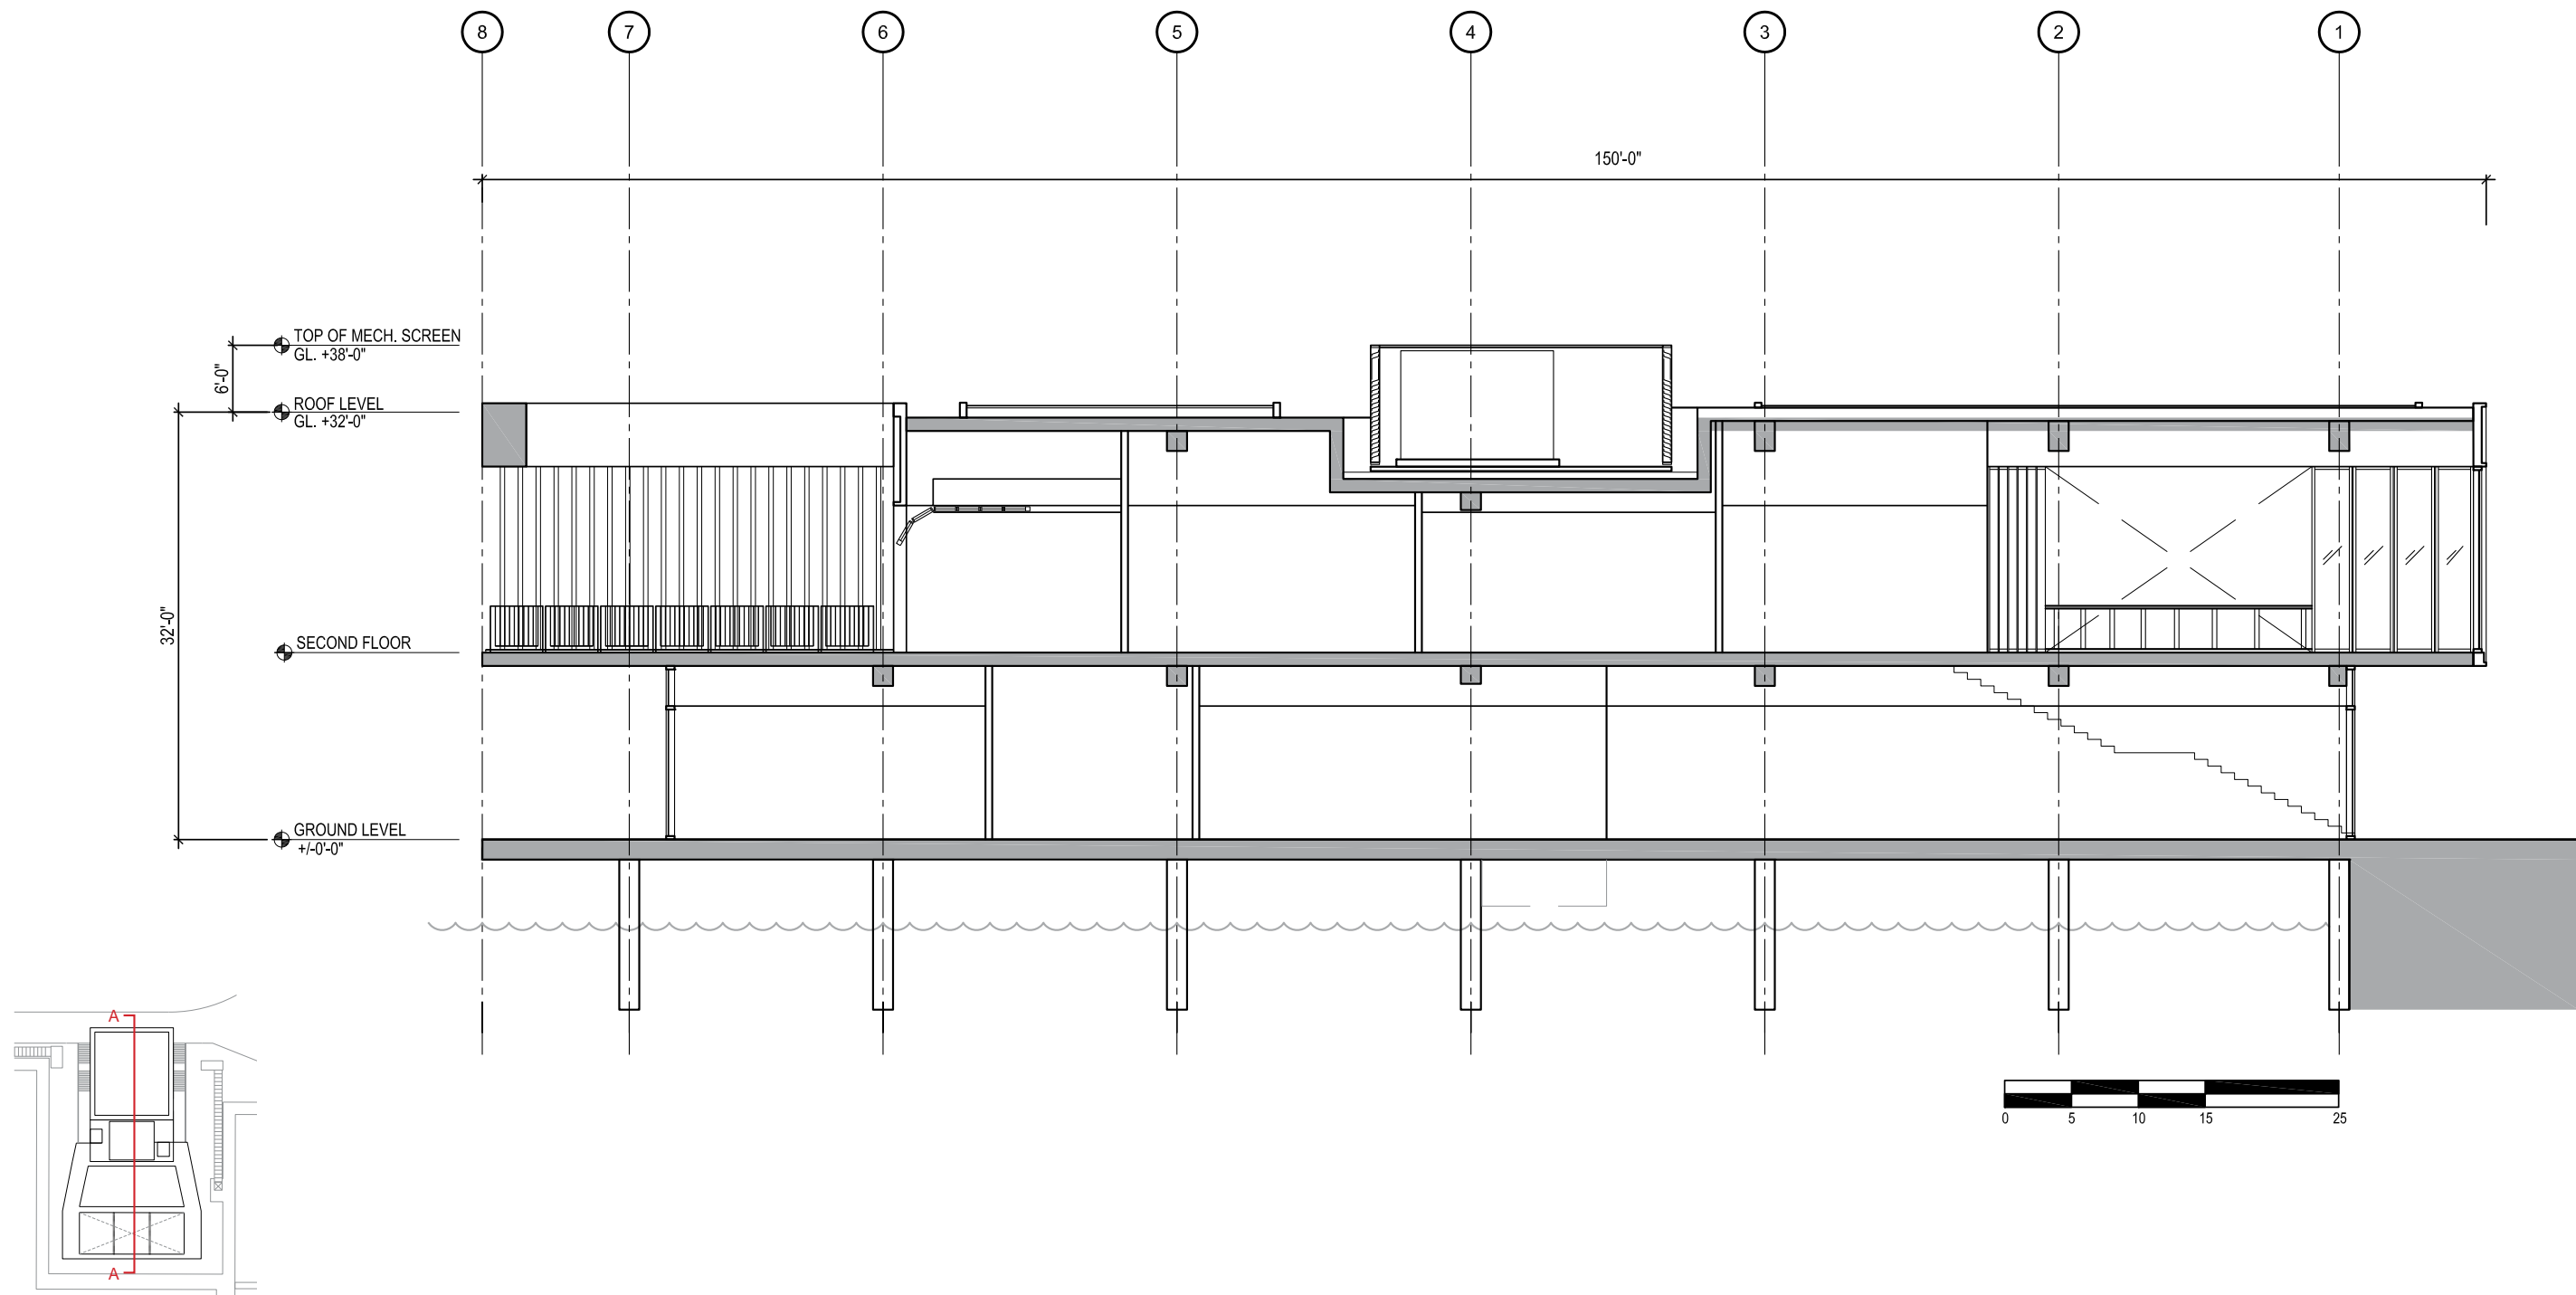

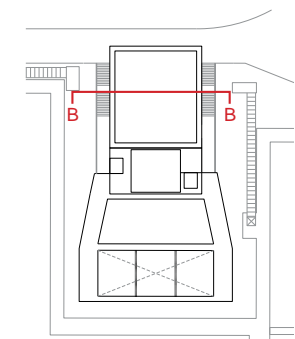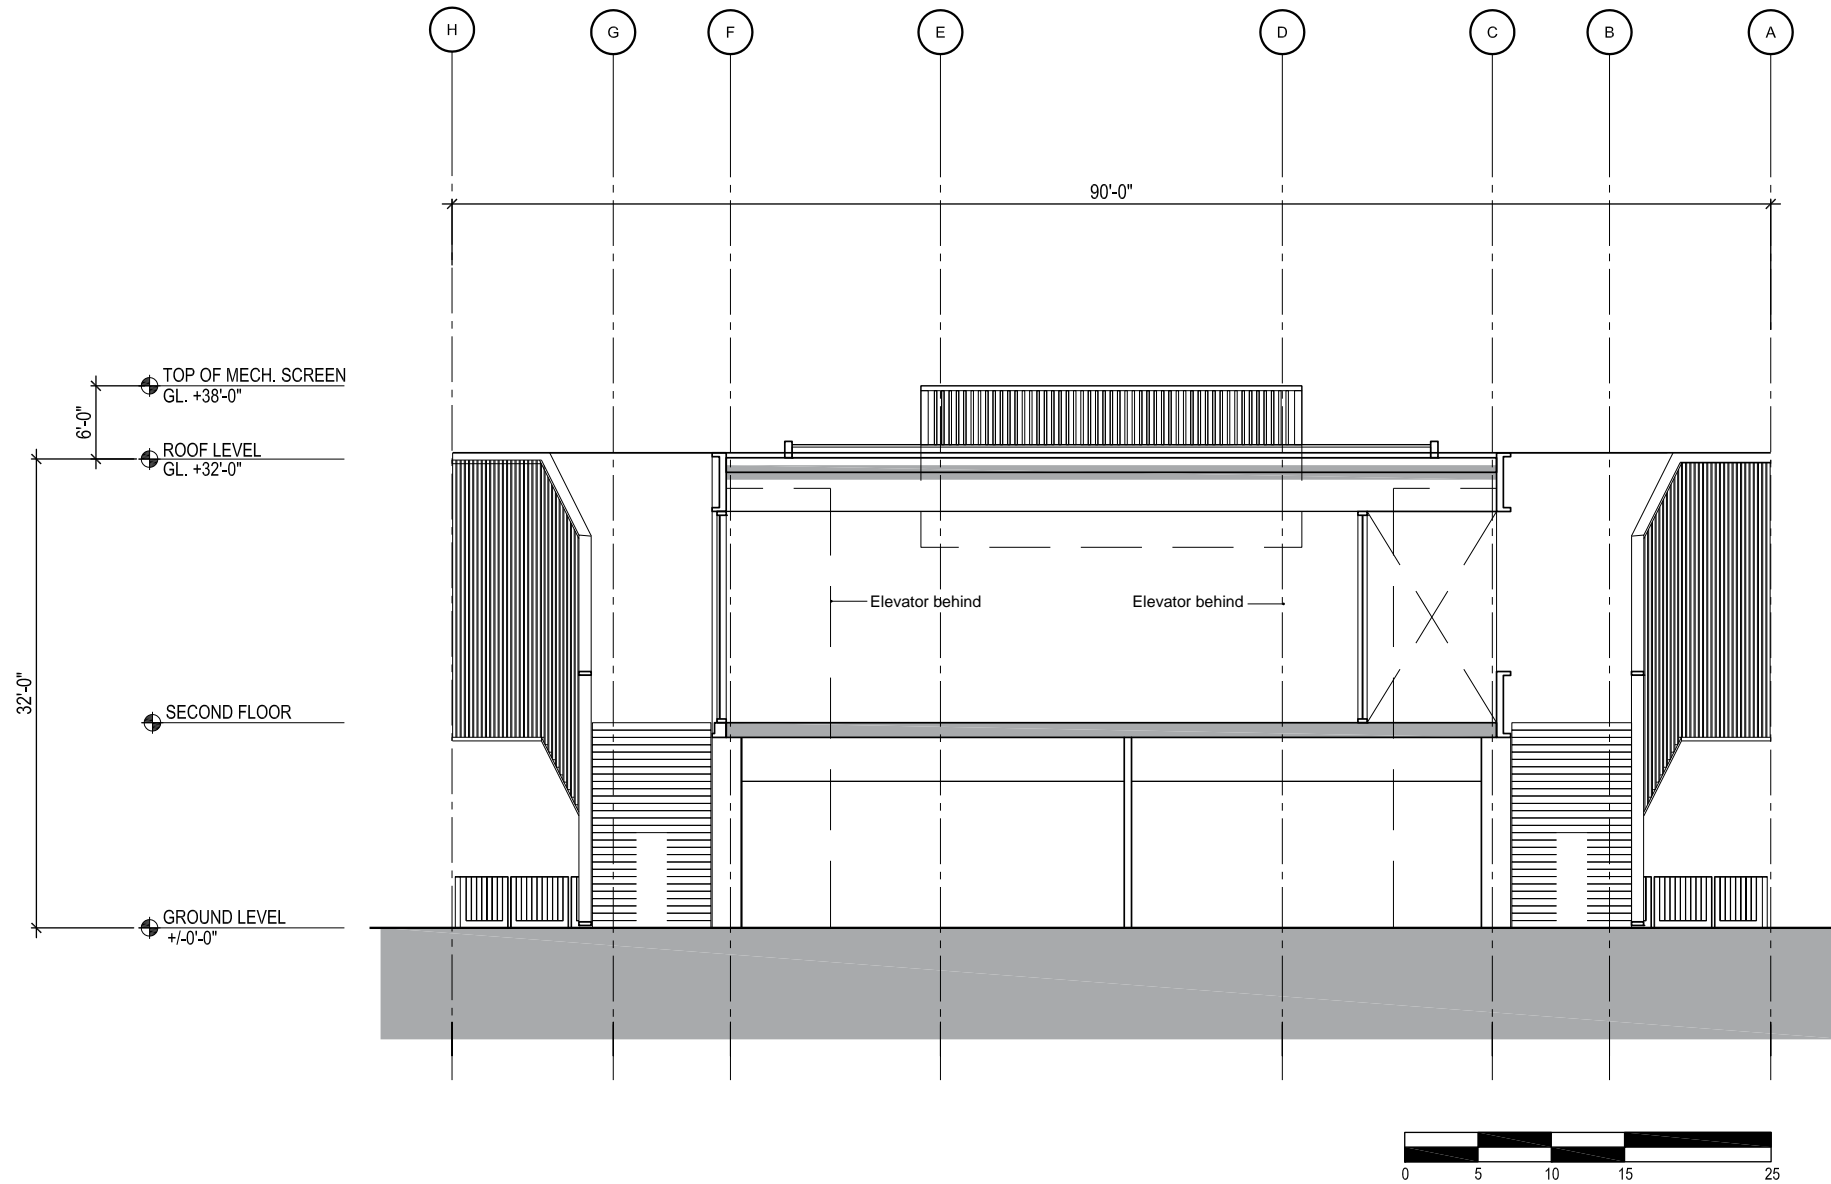

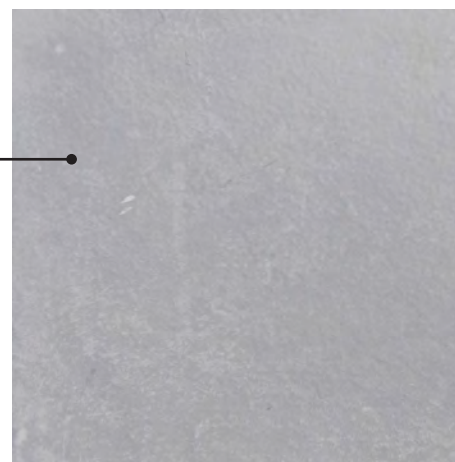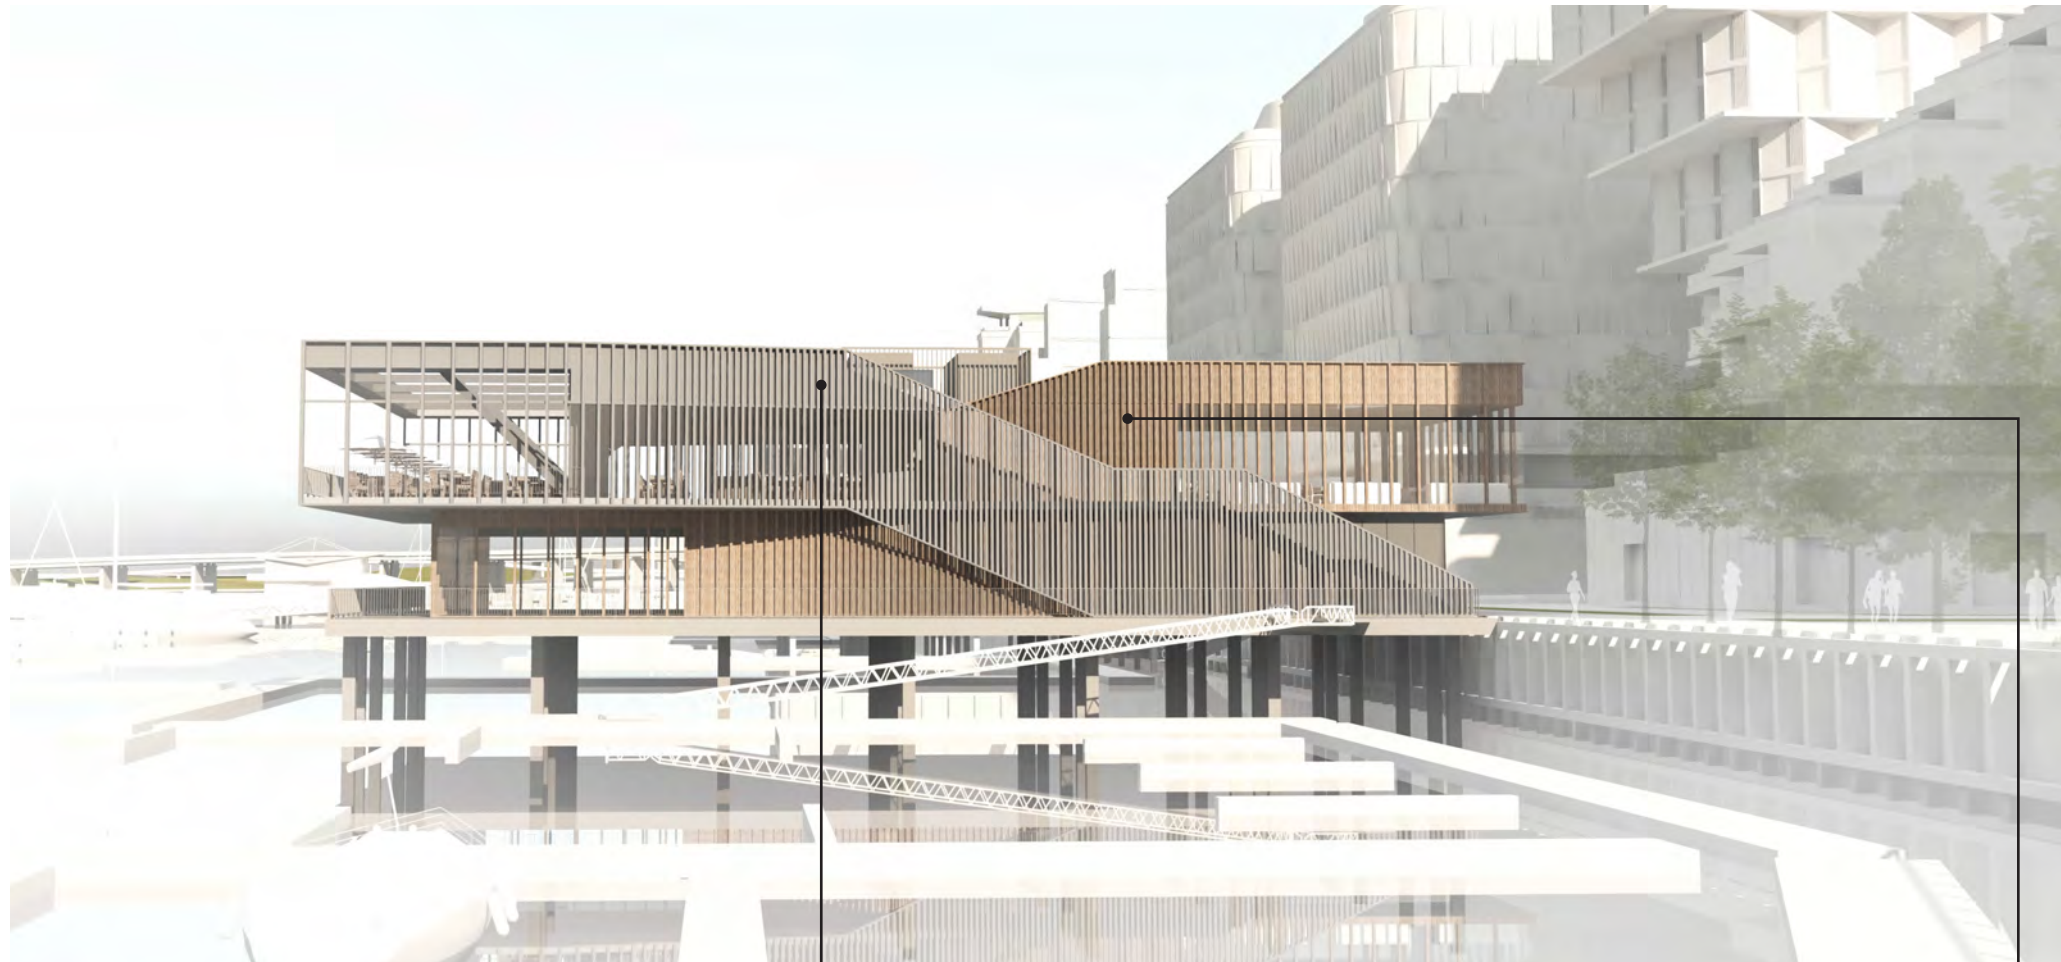

Metal




Wood




Concrete Paver




Metal

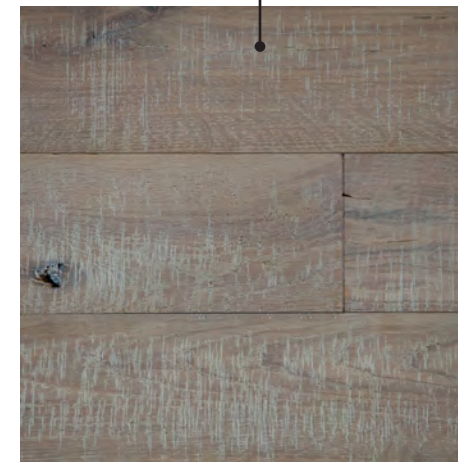


Wood Floor

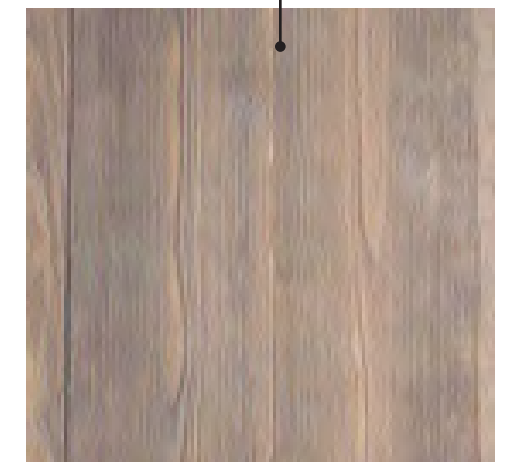


Wood


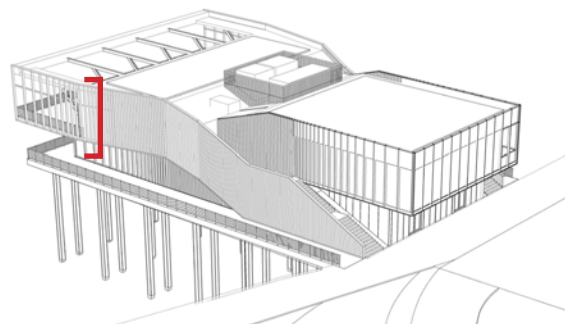


ELEVATION

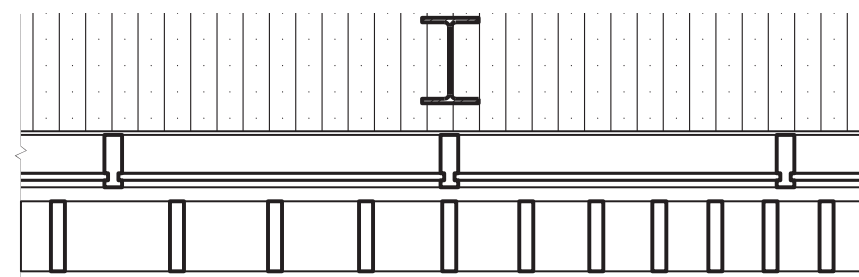


PLAN

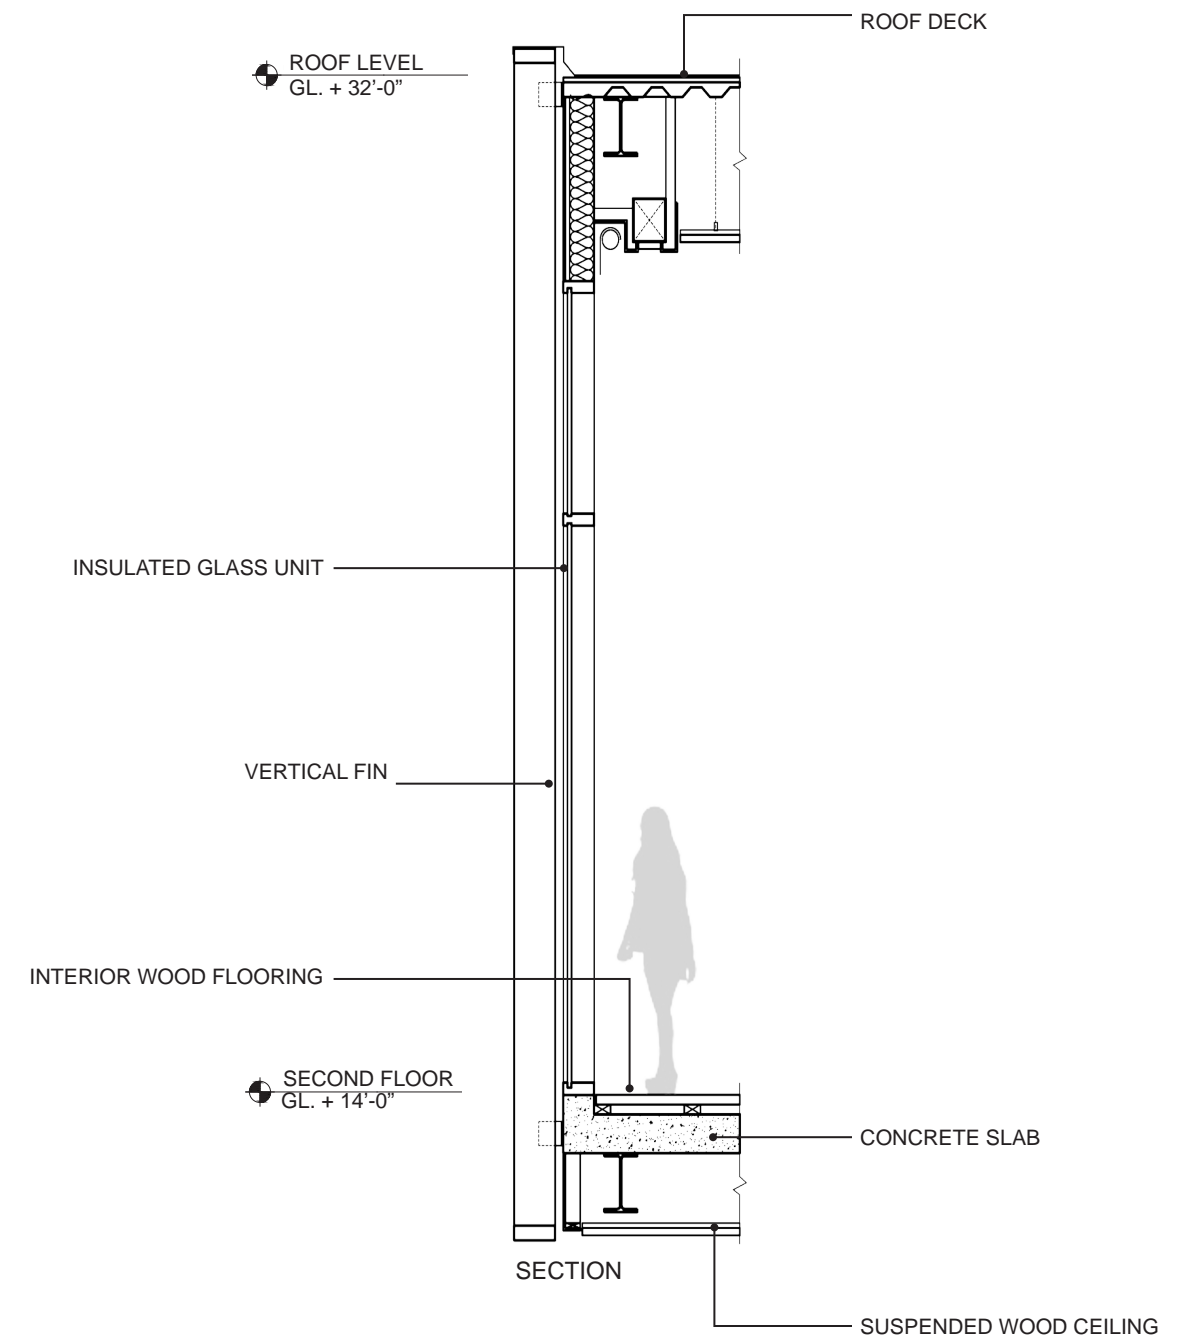


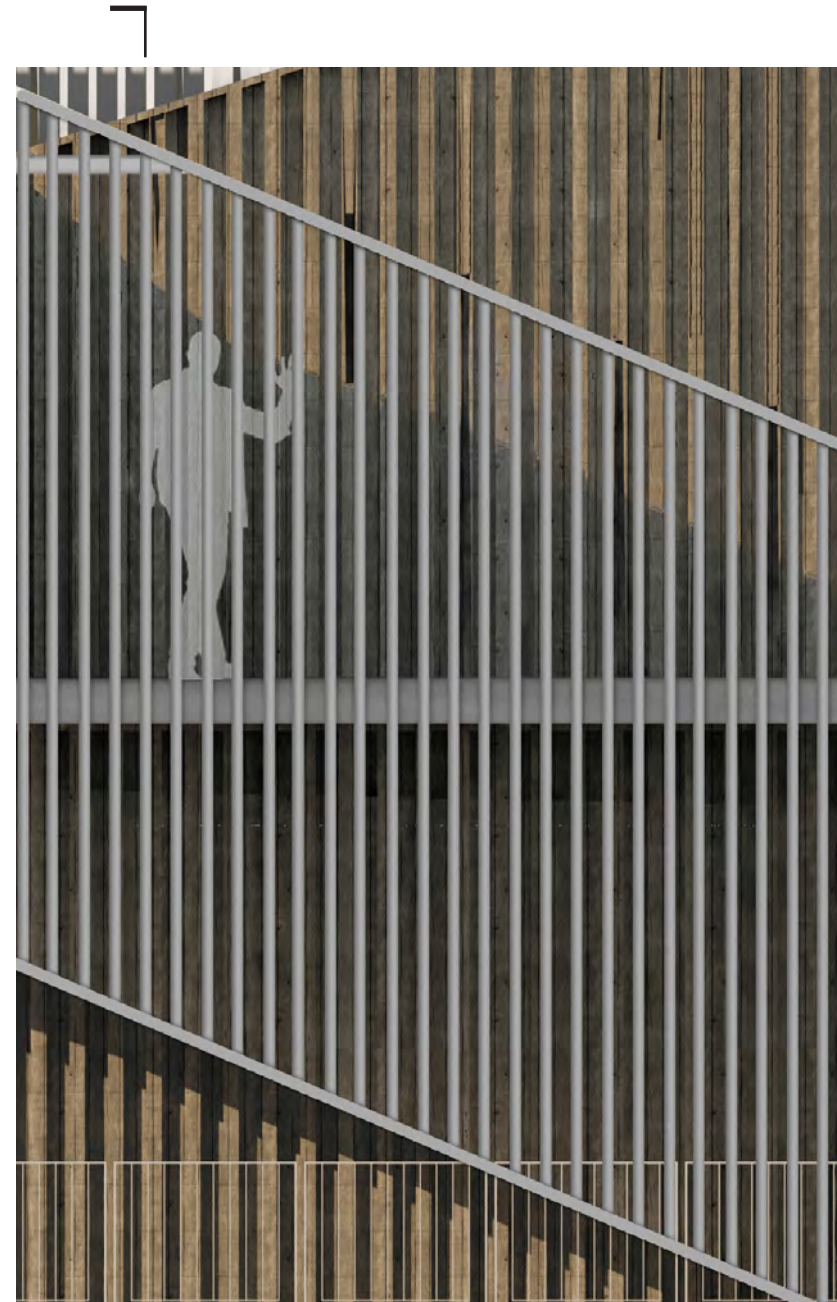
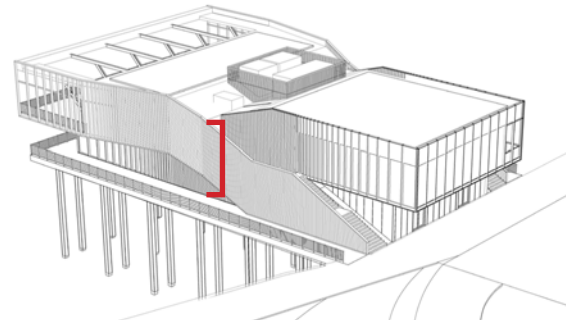


ELEVATION

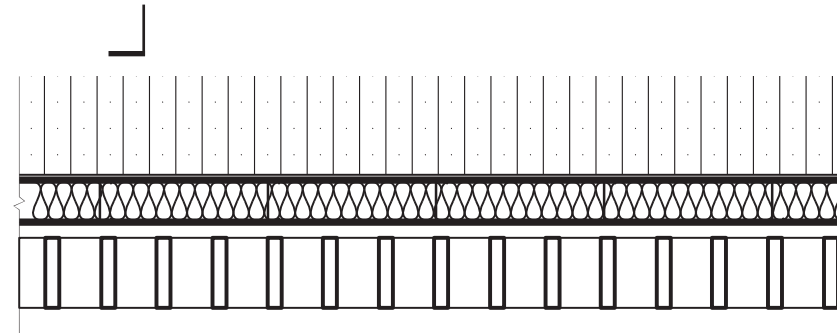


PLAN

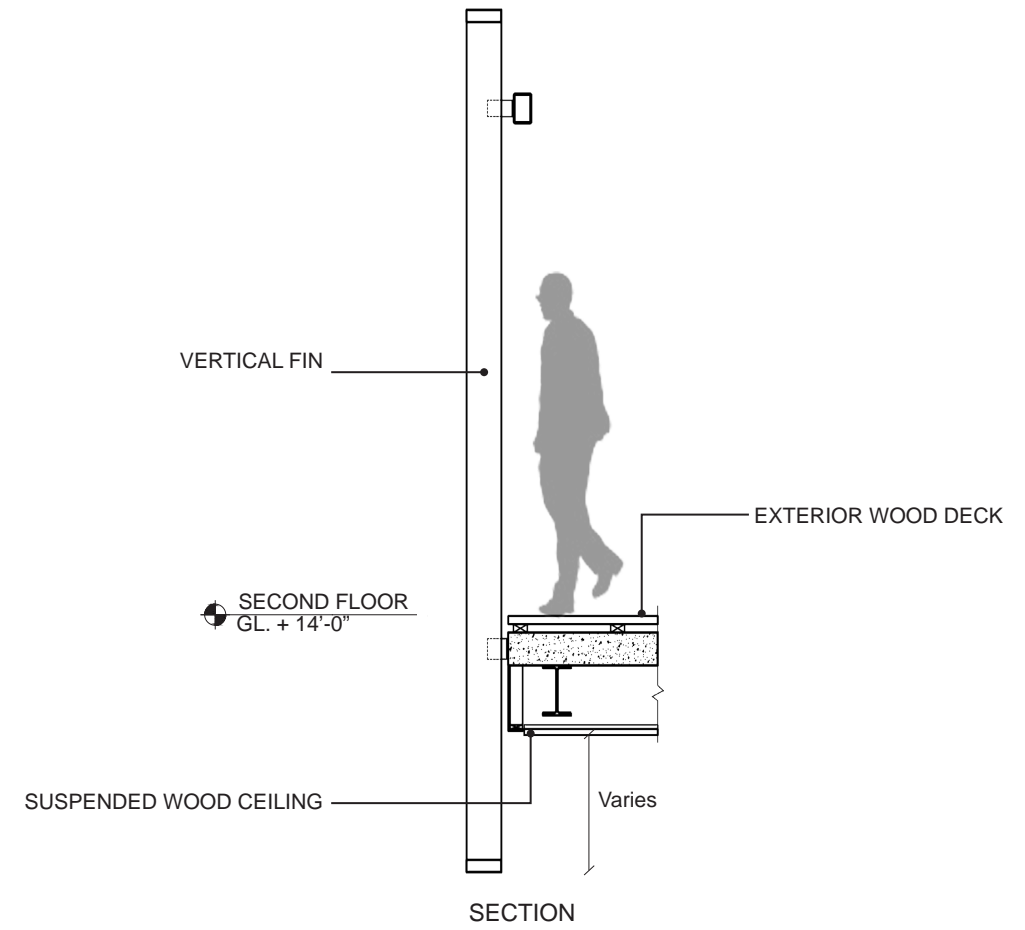


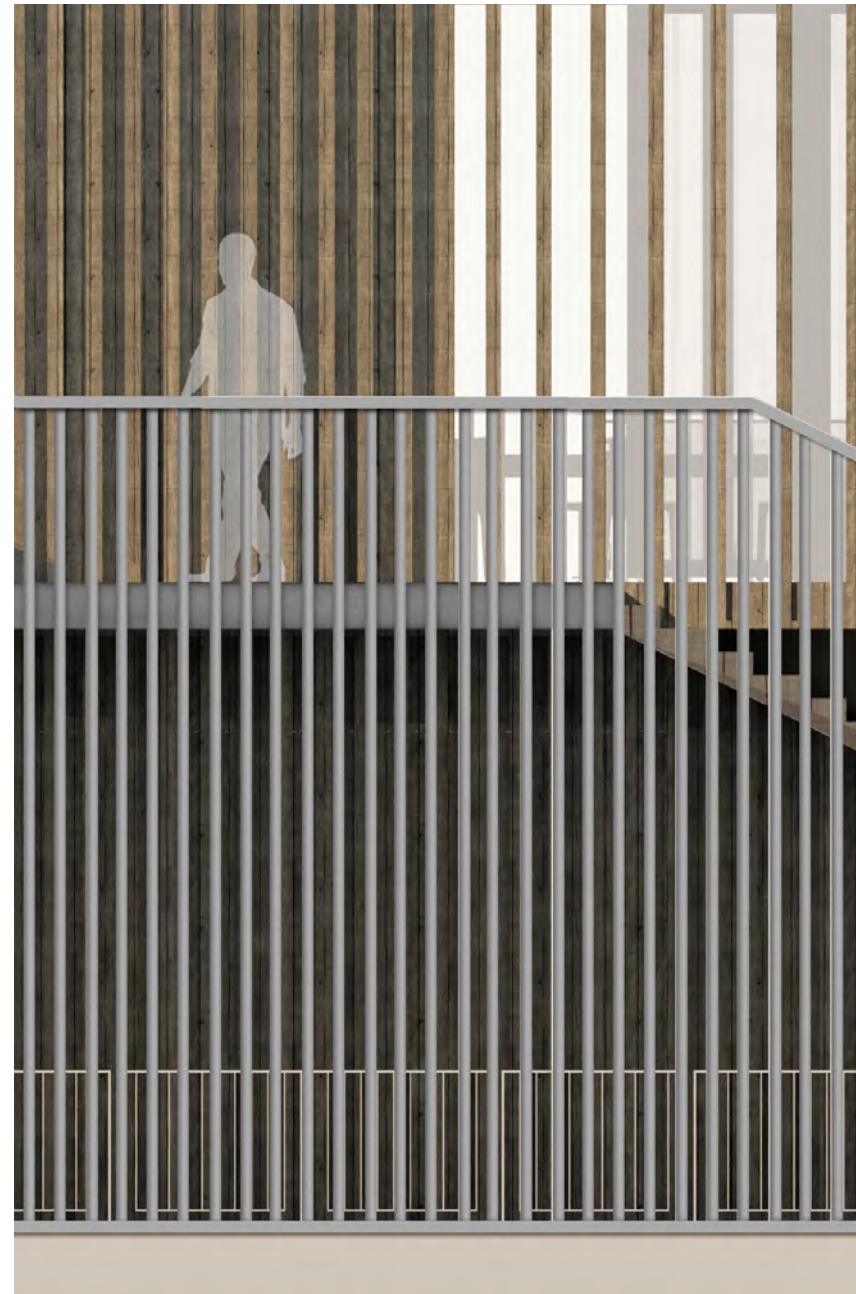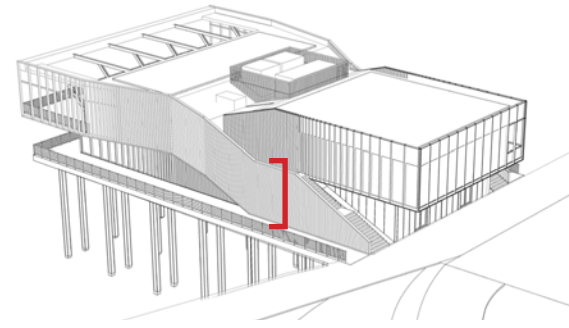

ELEVATION


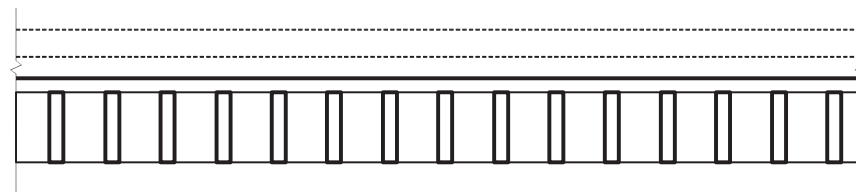


PLAN

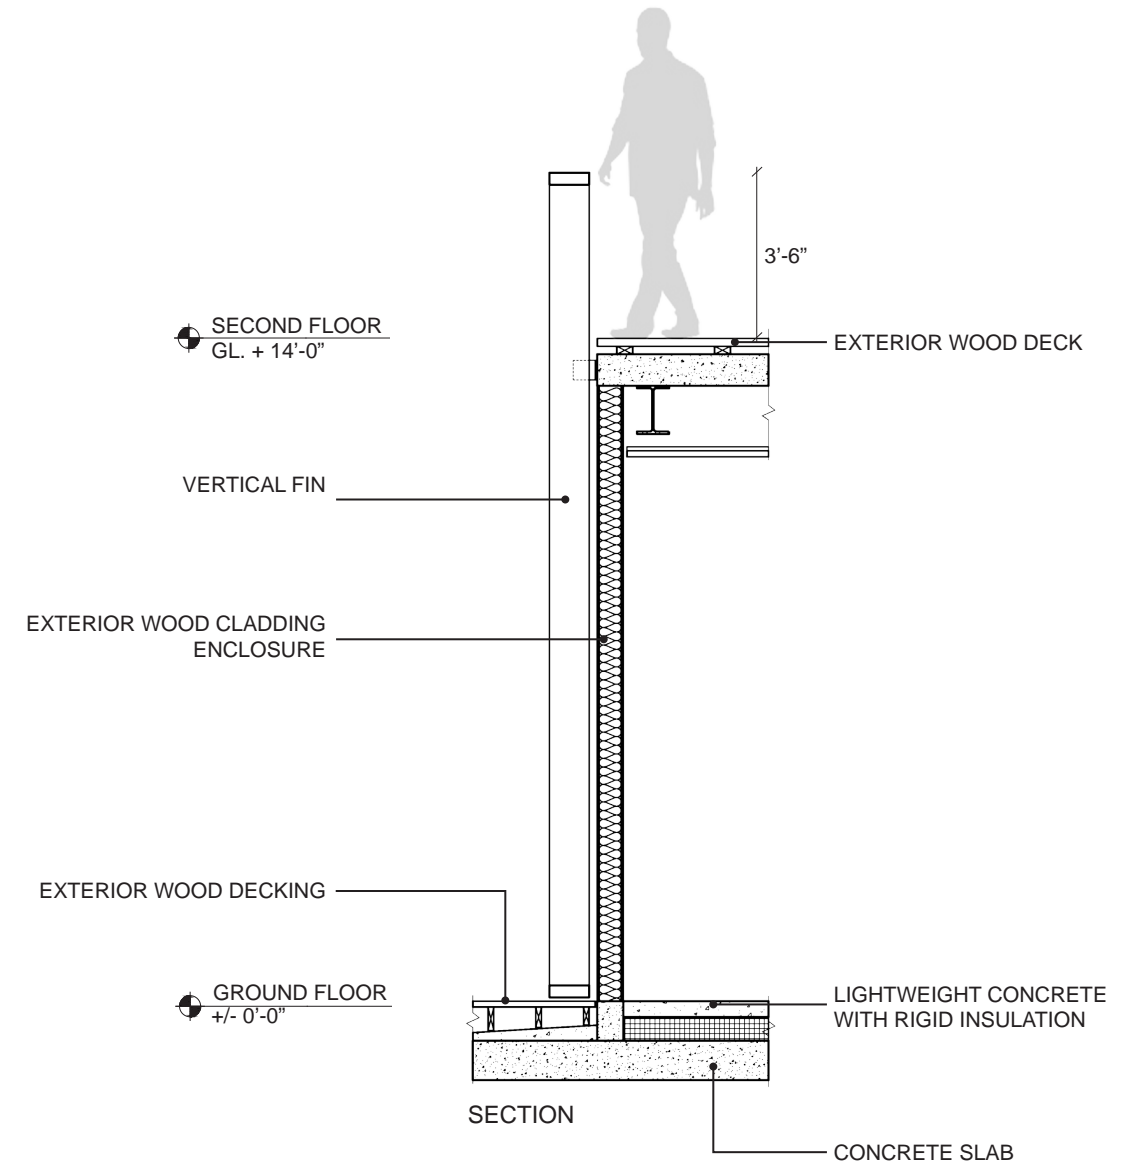


4


OPEN SPACE

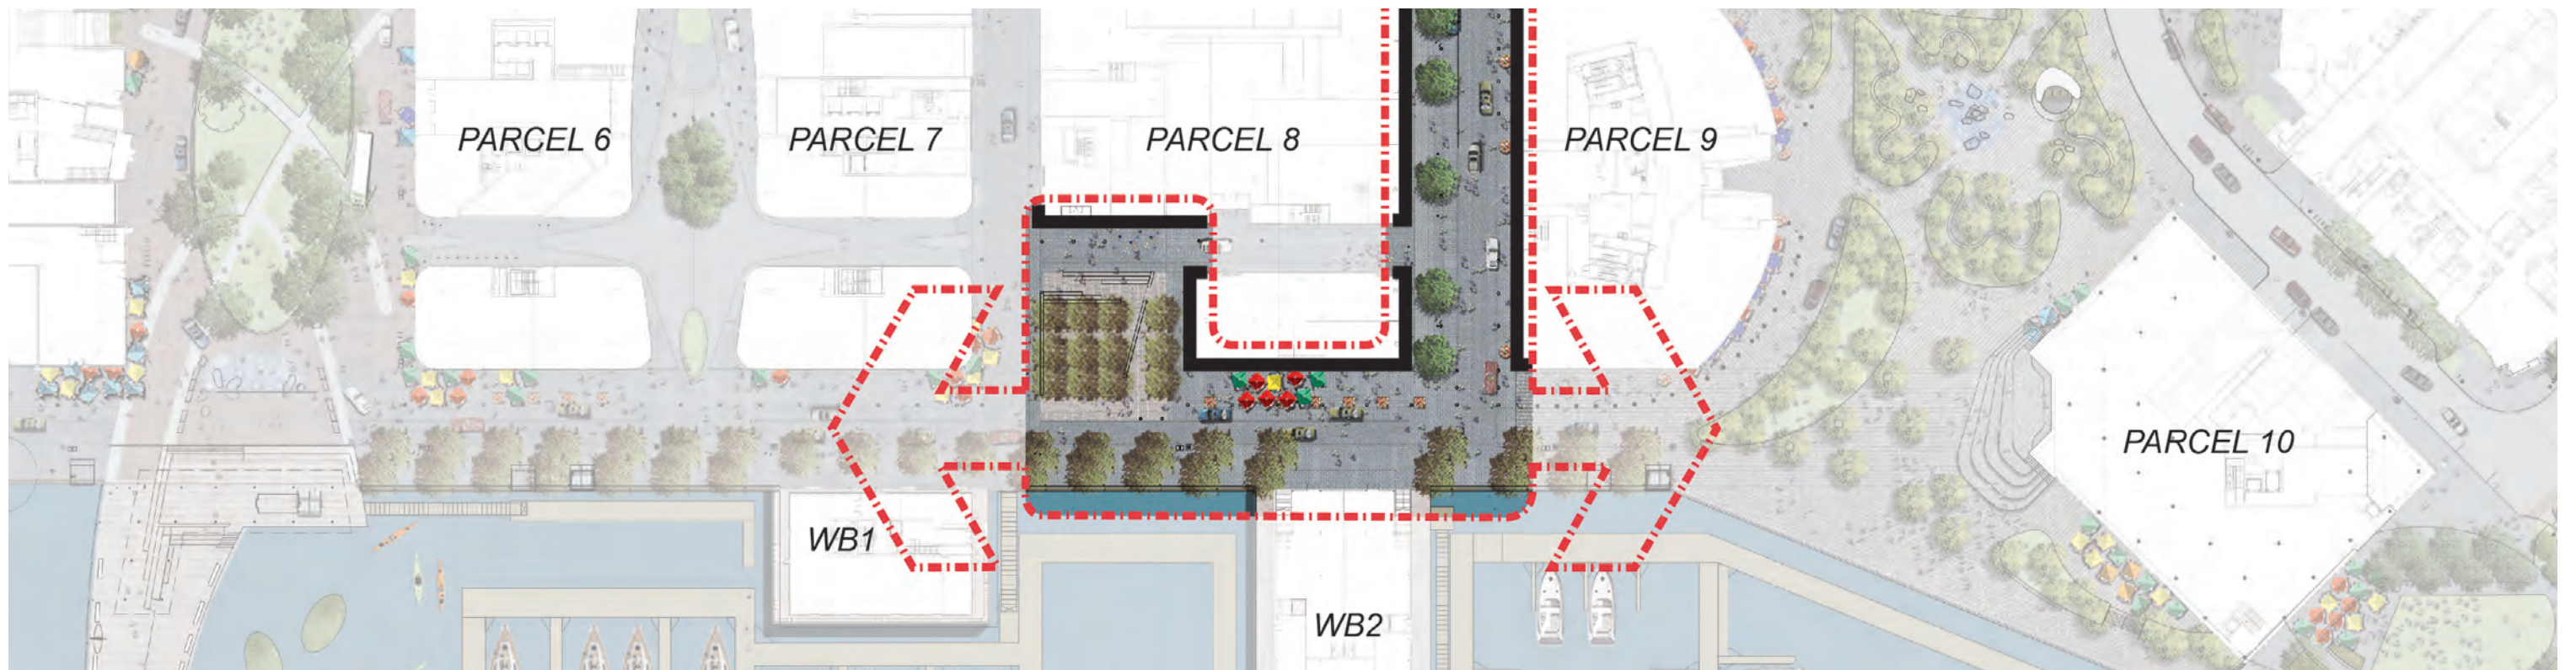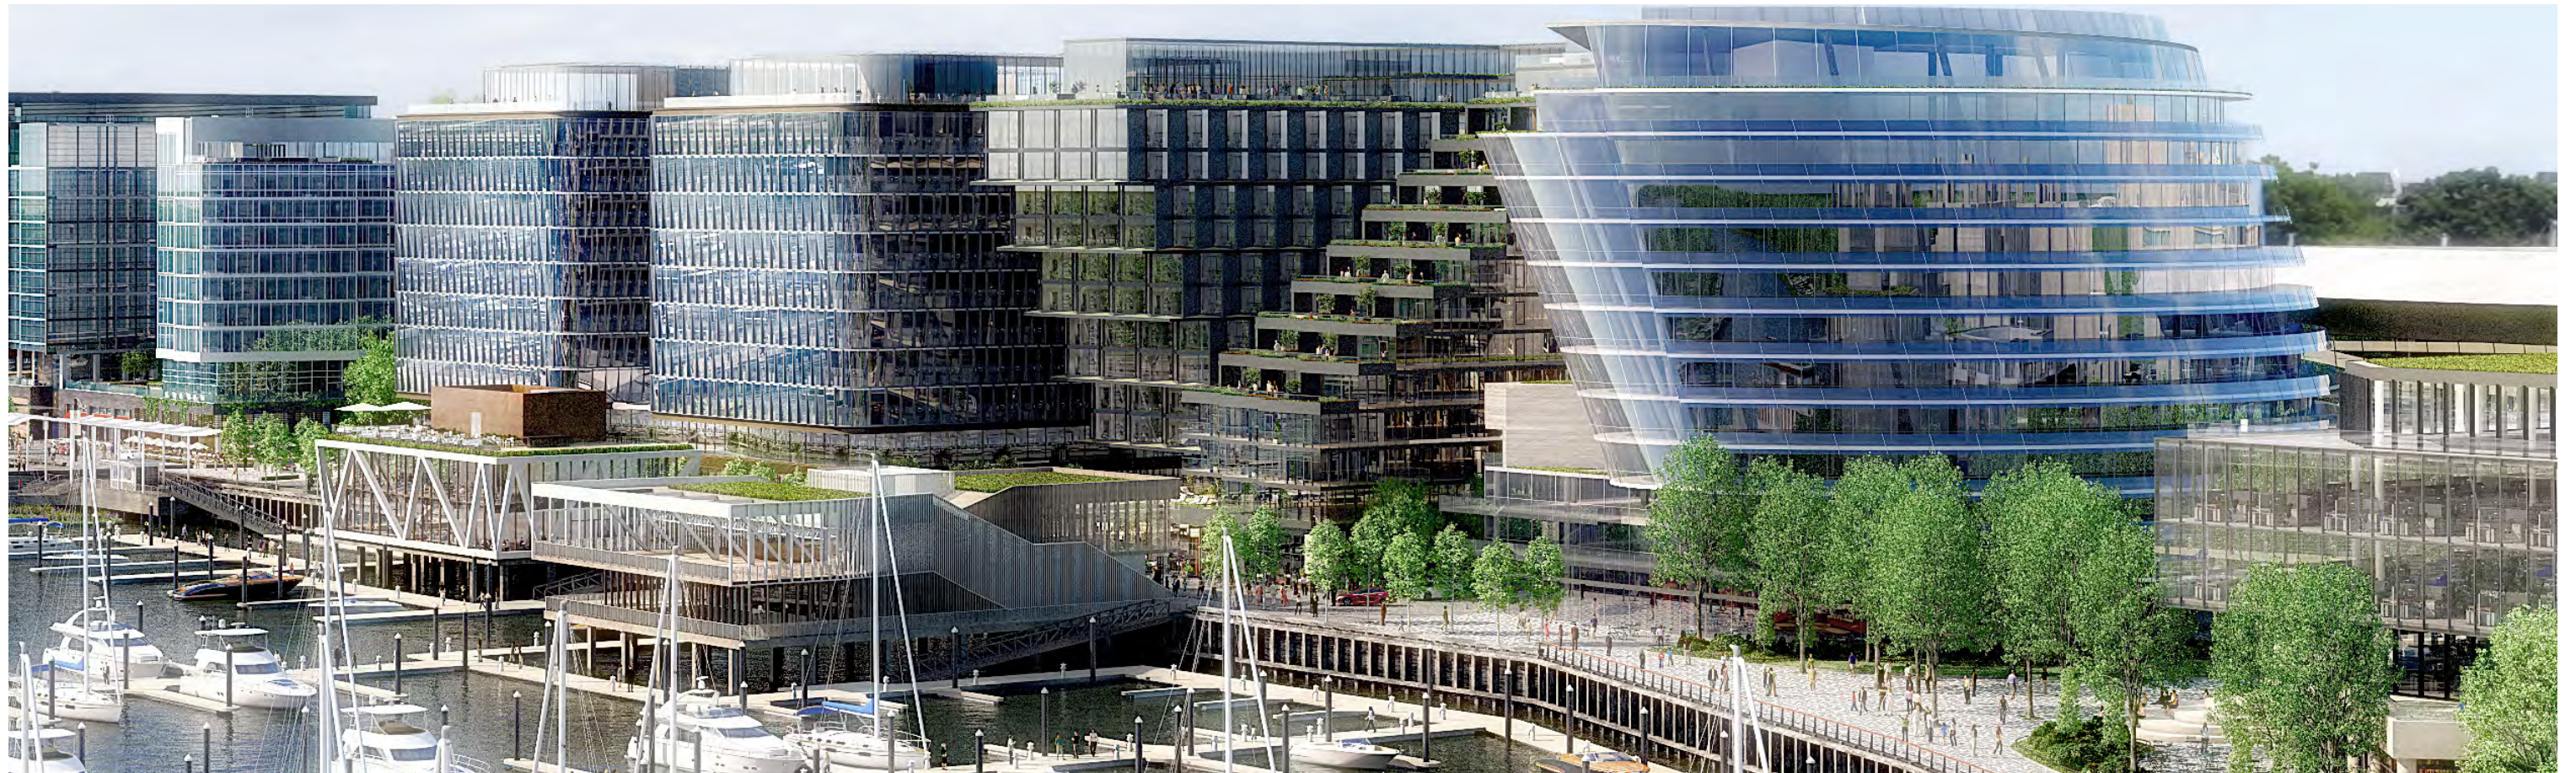




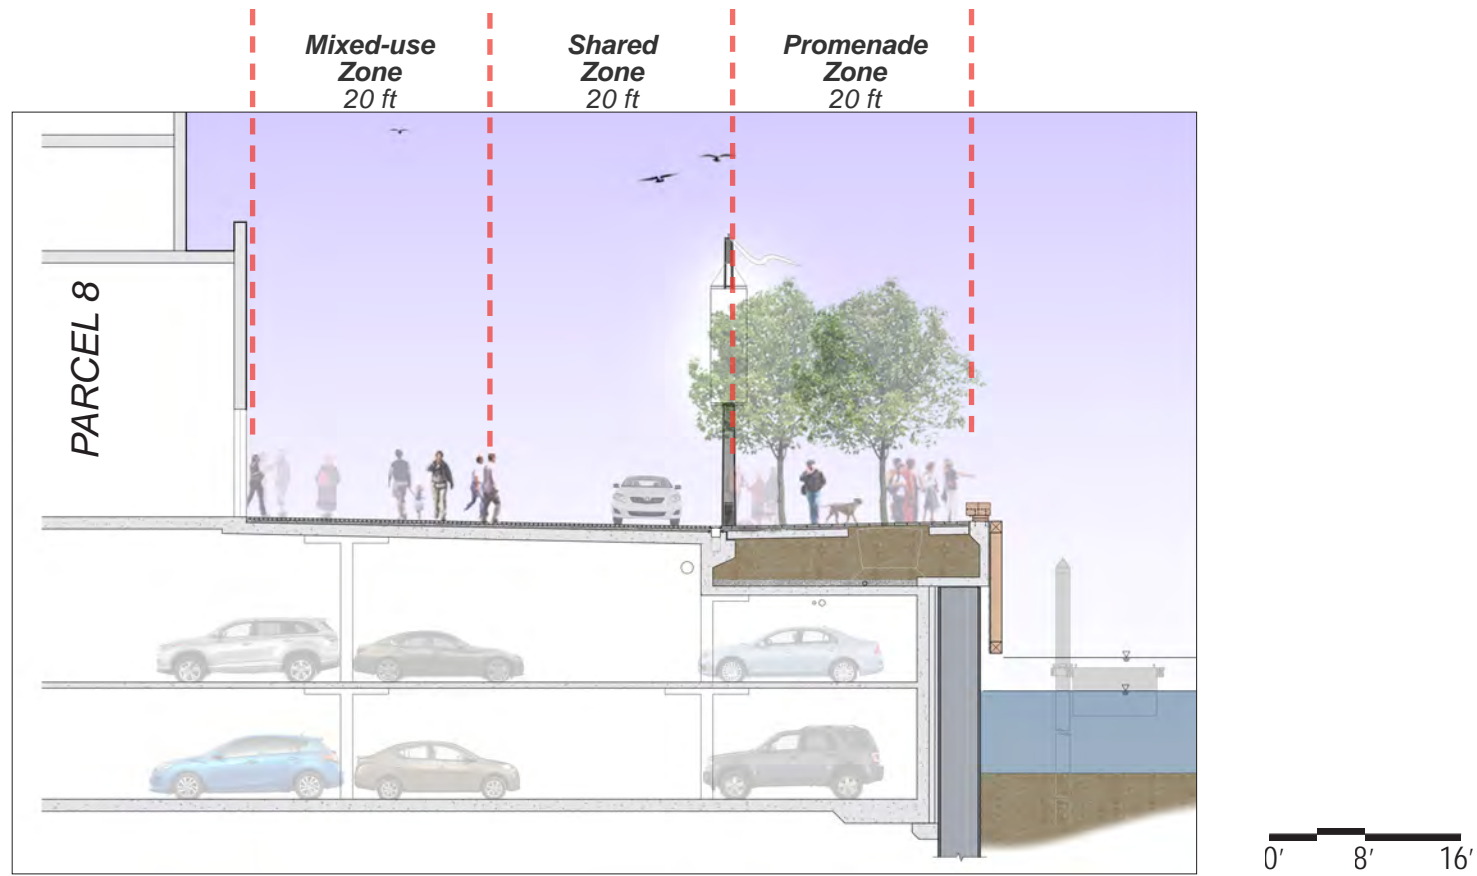

Wharf Section

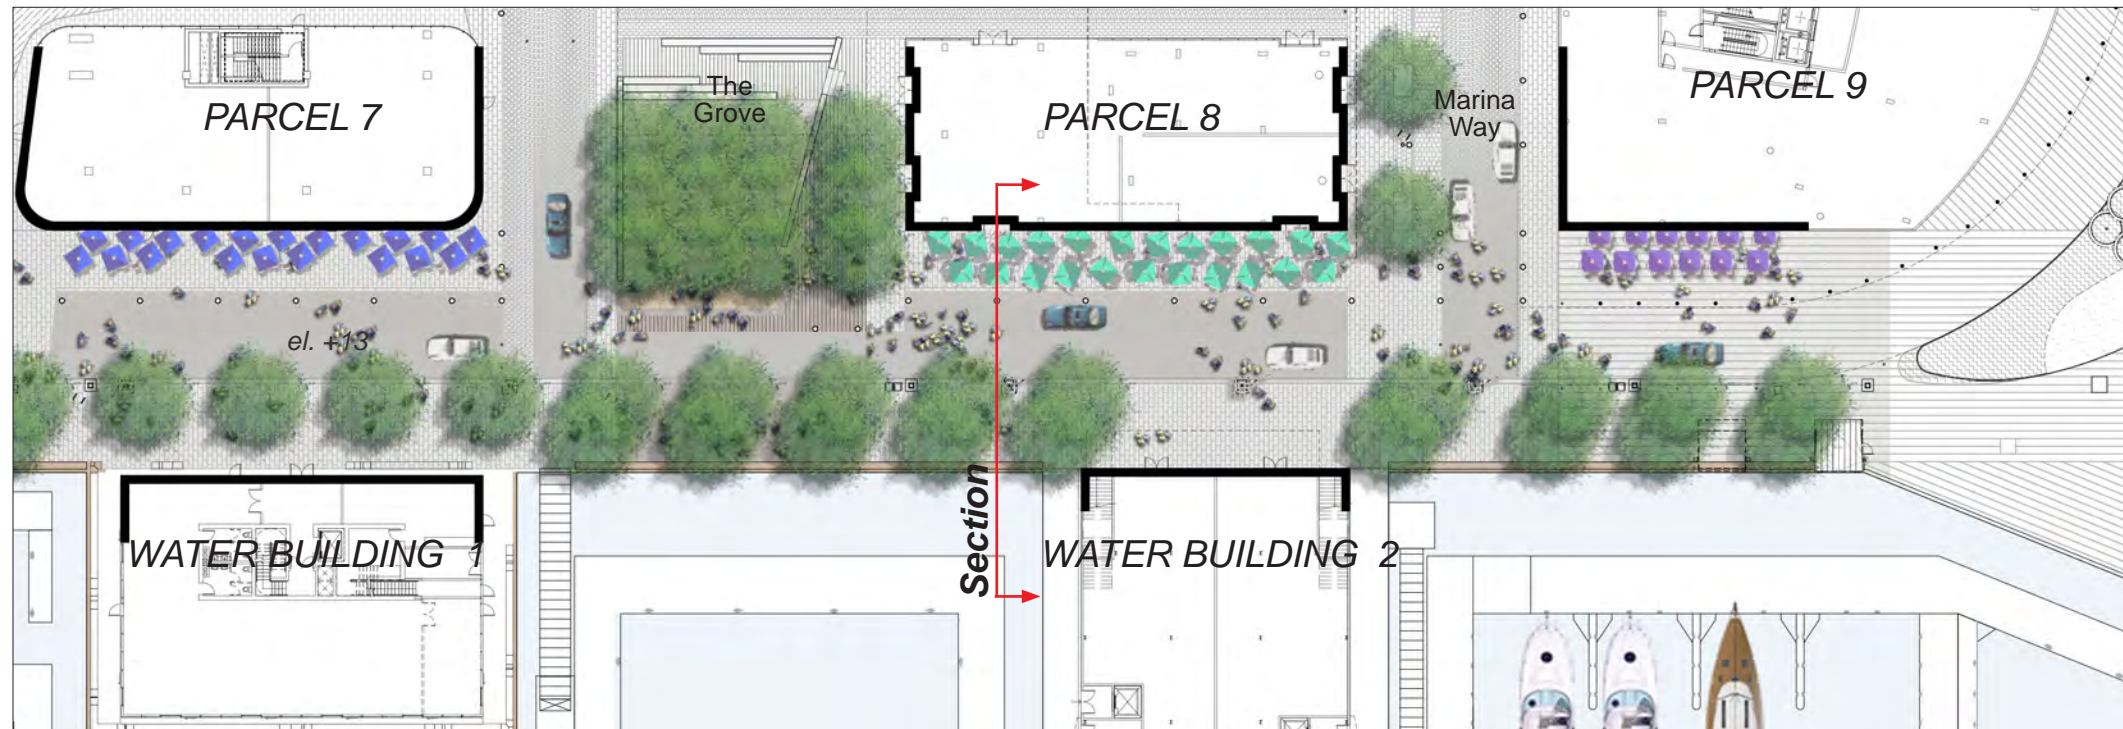


Wharf Plan: Parcel 8-9

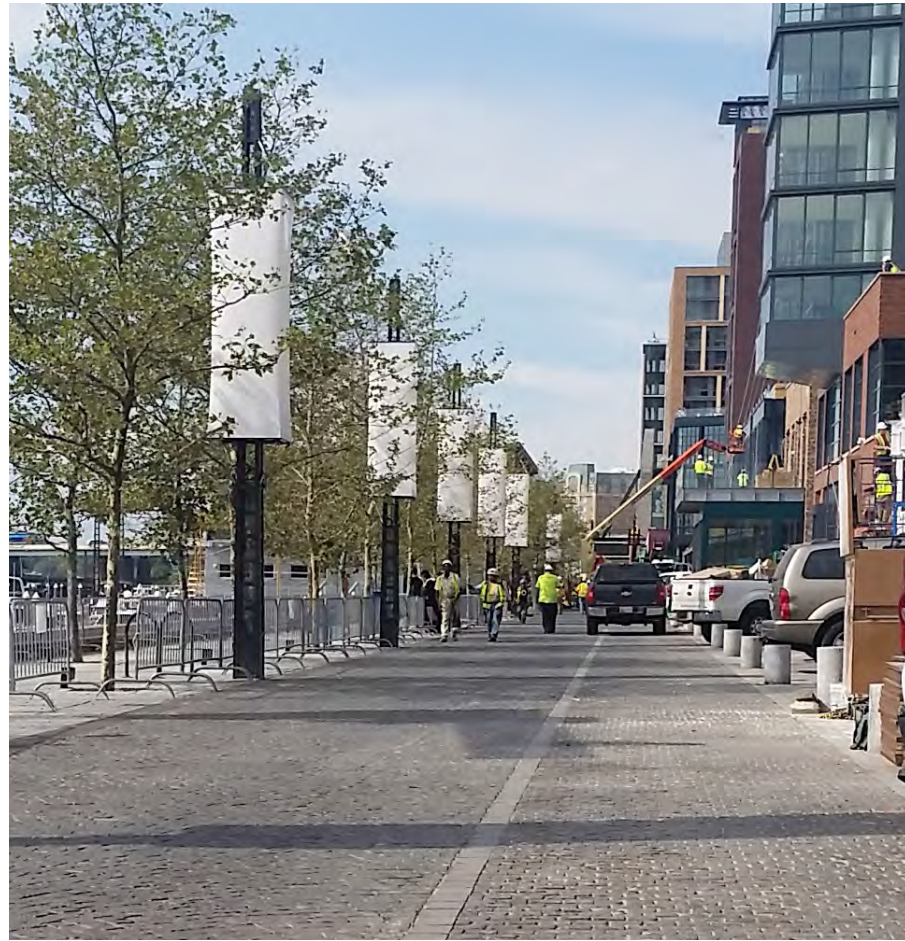


Phase 1 Paving to match




Shared Zone: 4x4" Dark Pepper Granite

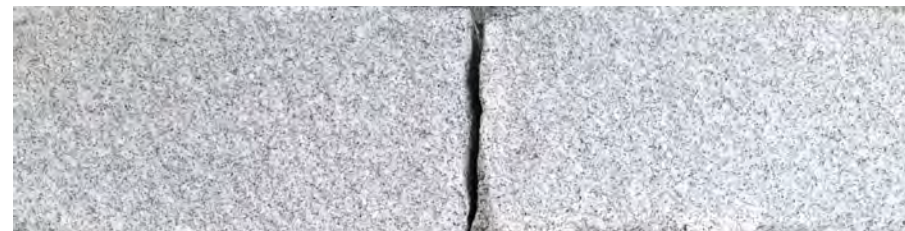

Parking Accent Bands: 5"x8" Georgia Gray Granite Pavers

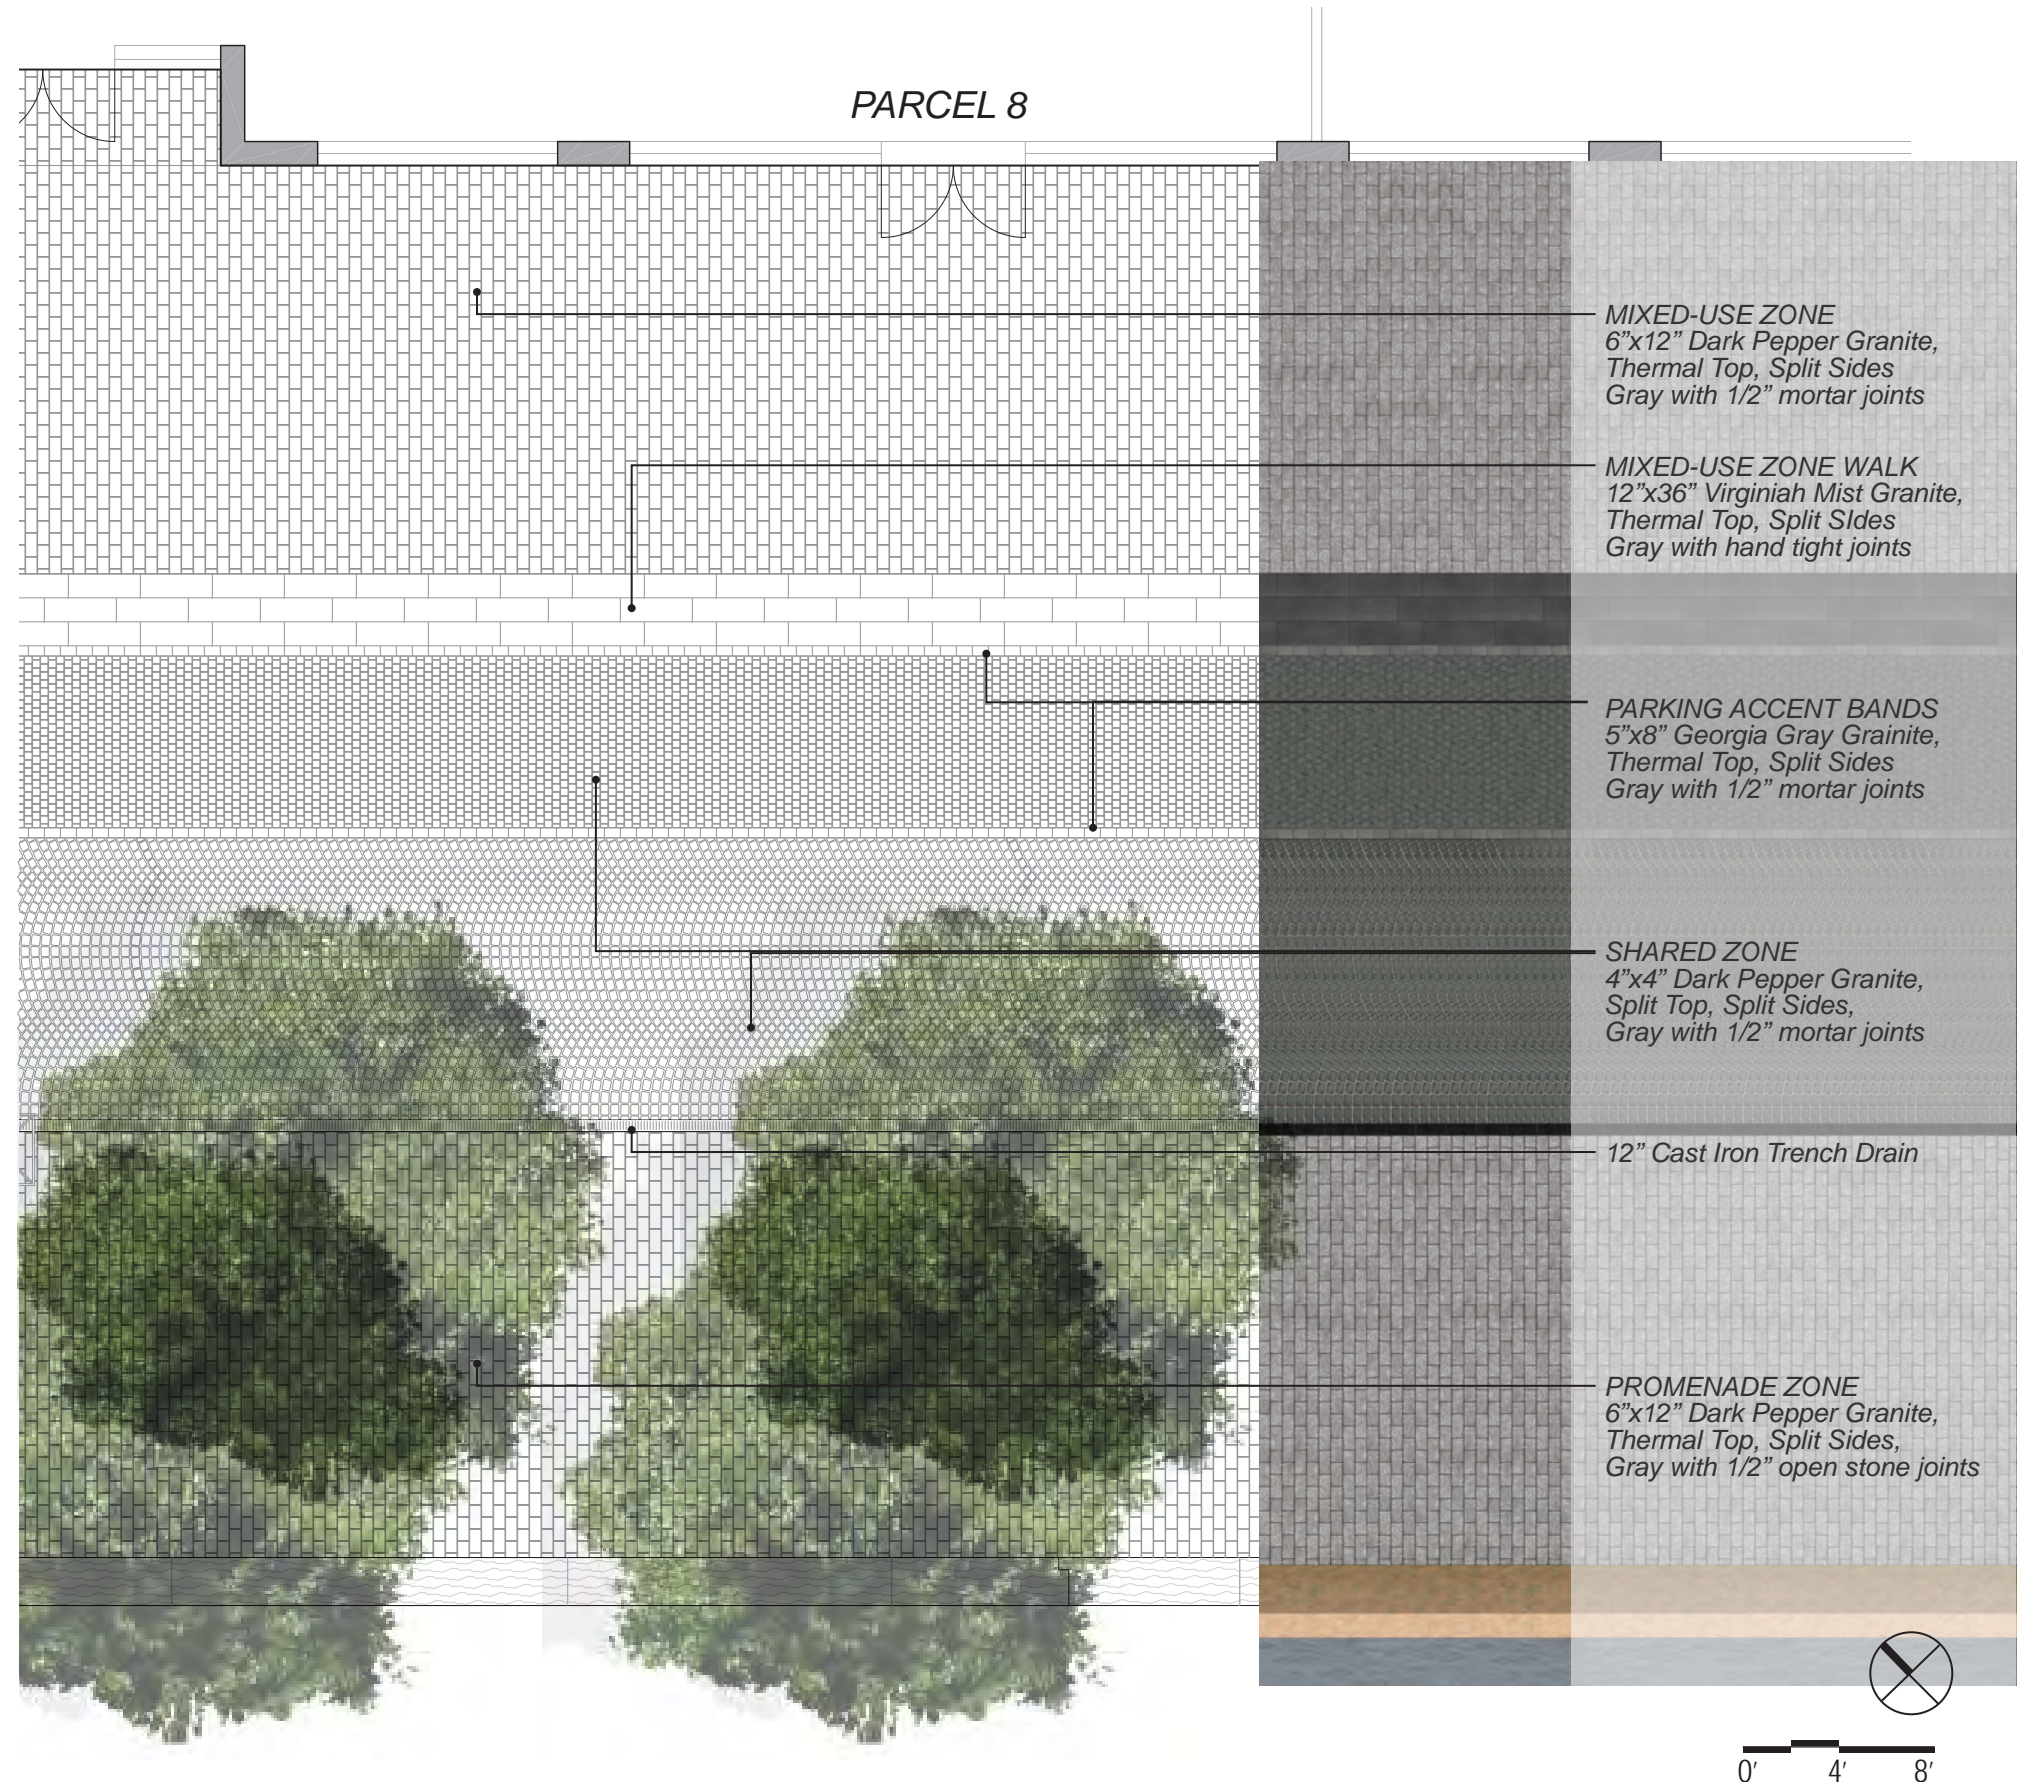


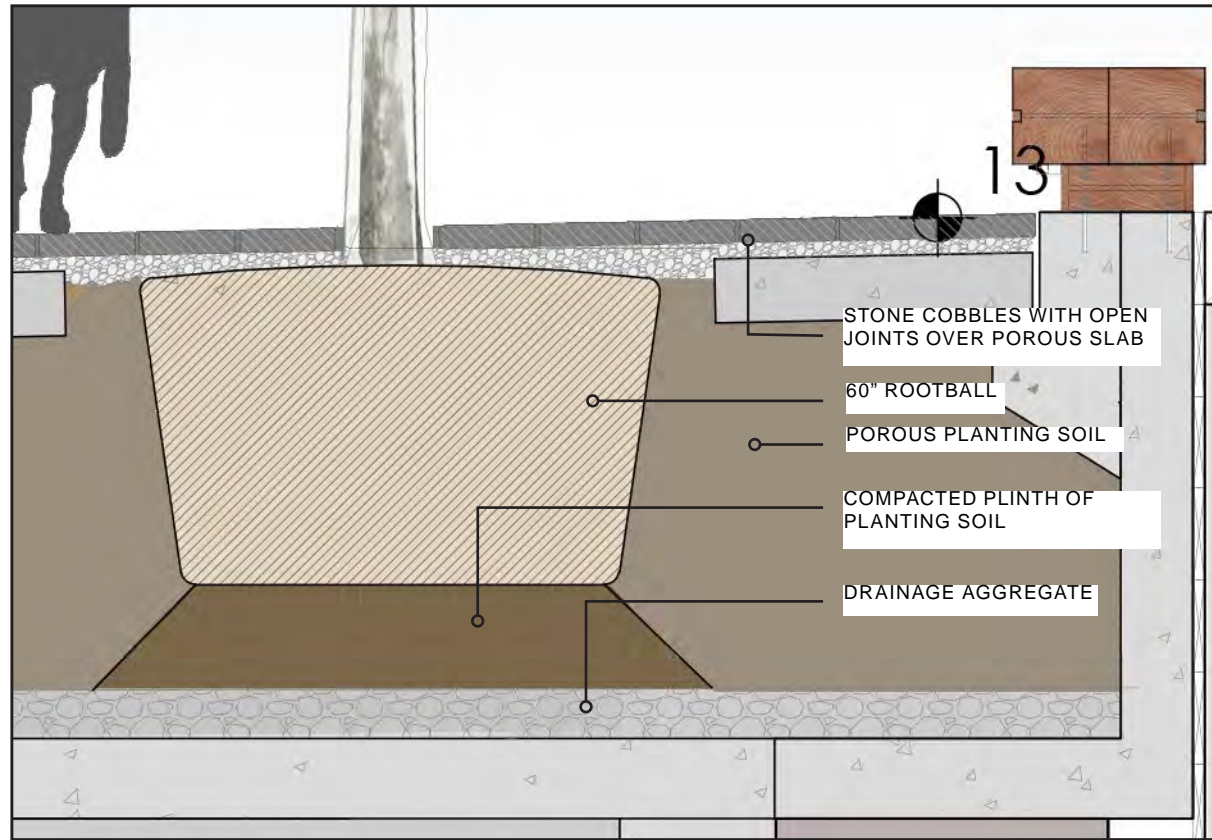


Tree Planting Detail



Section Cut

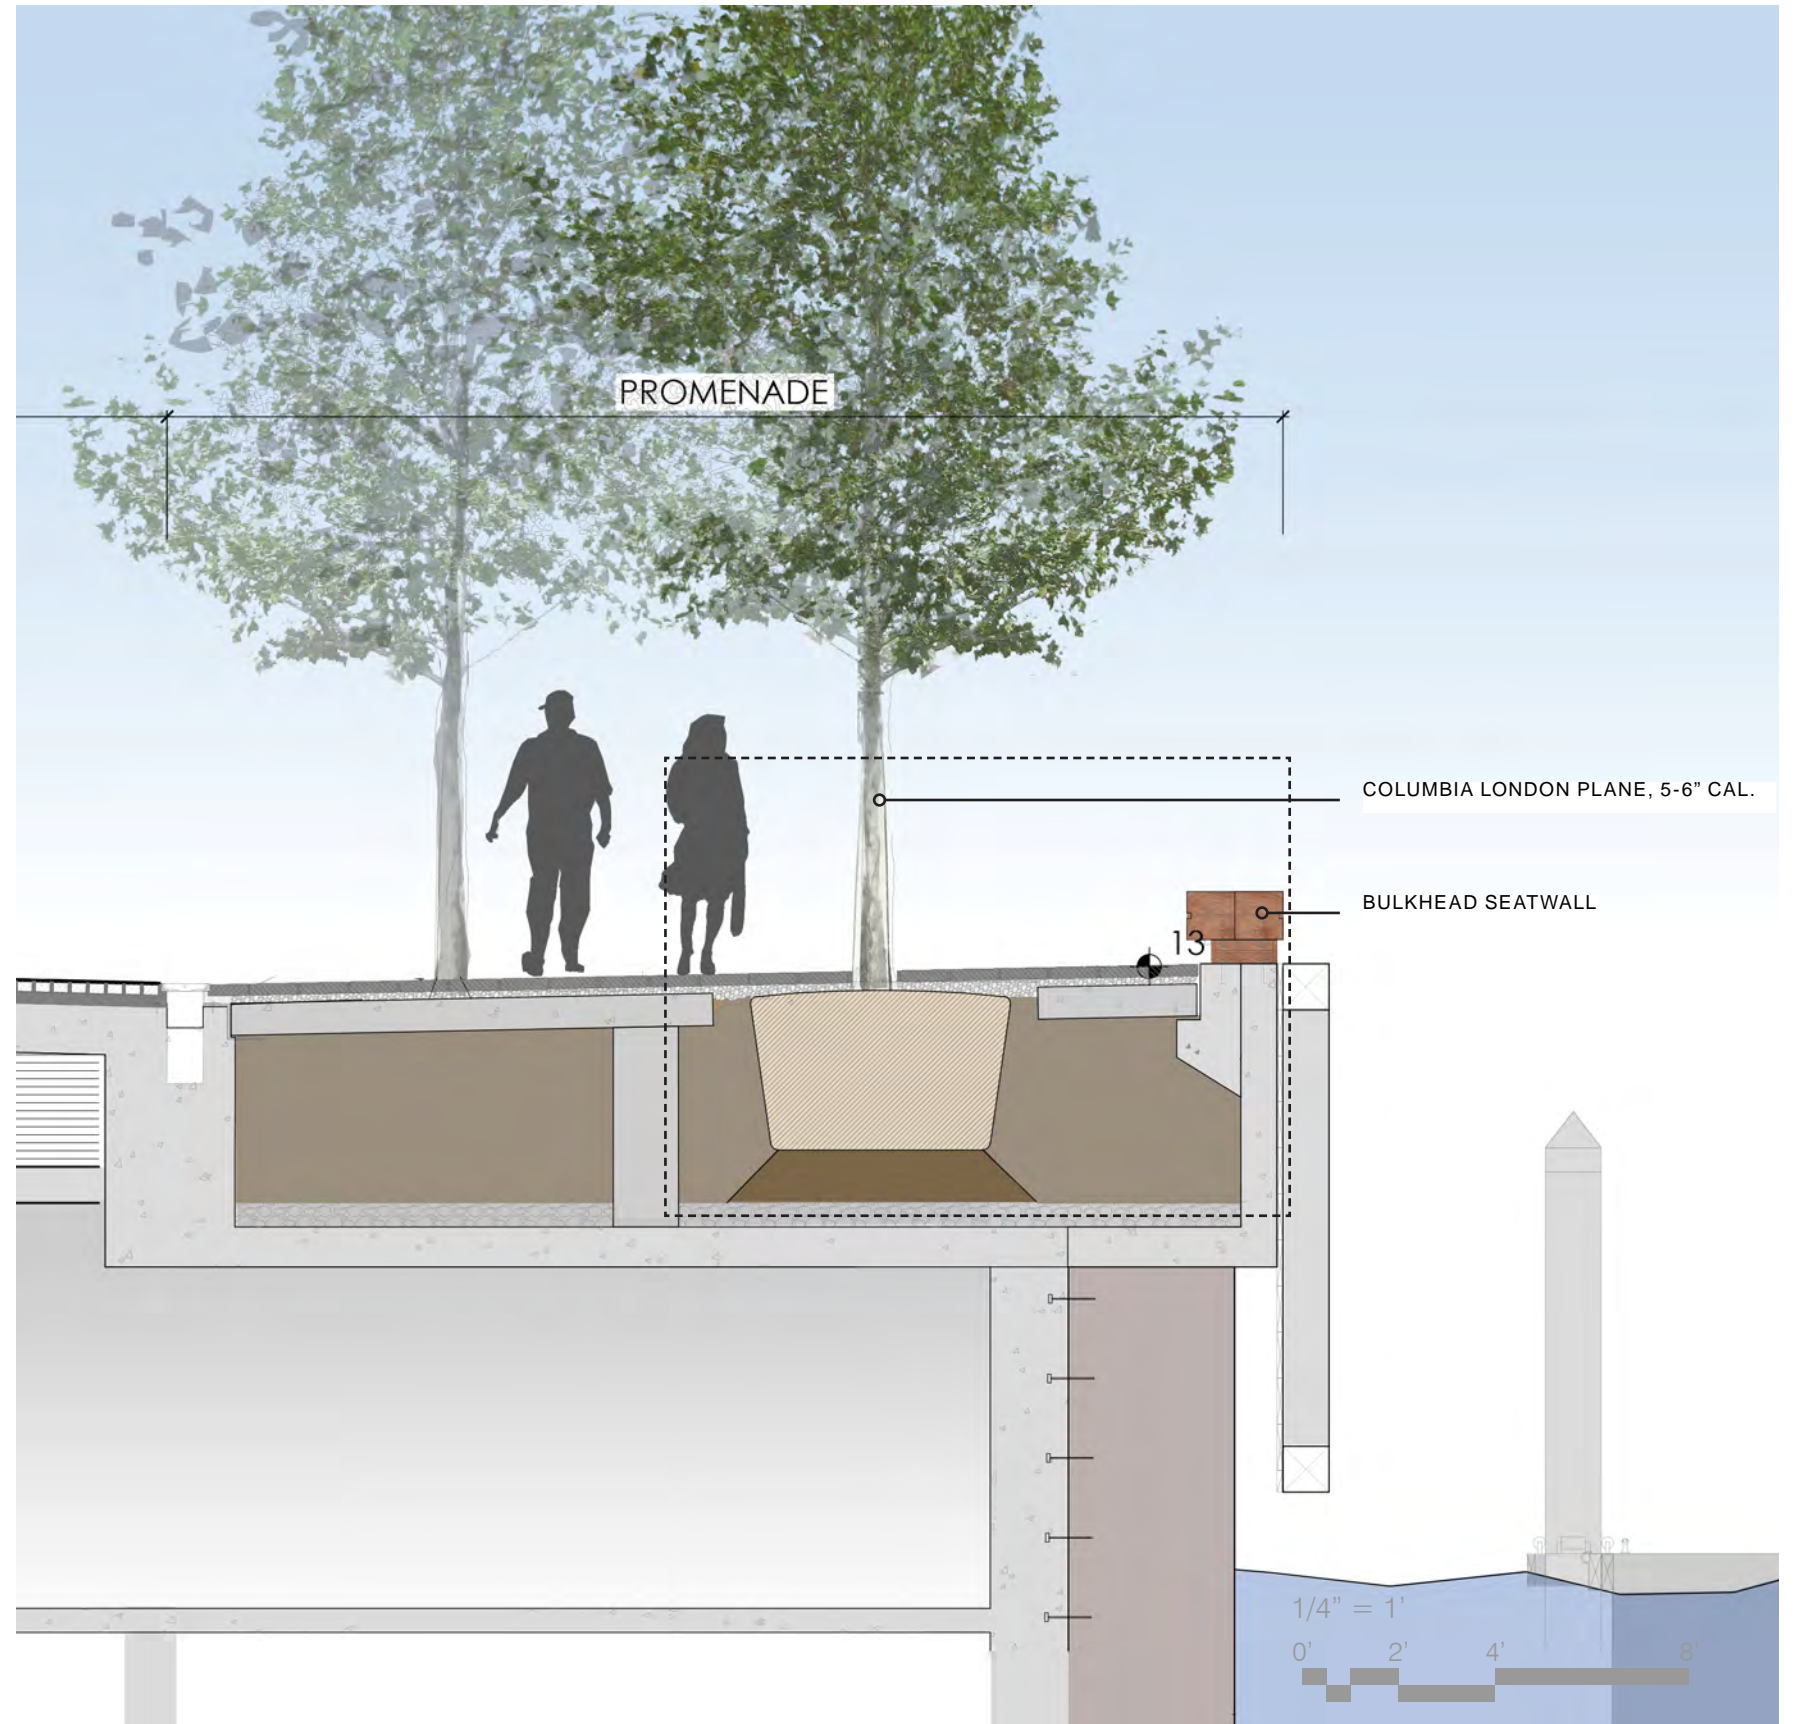

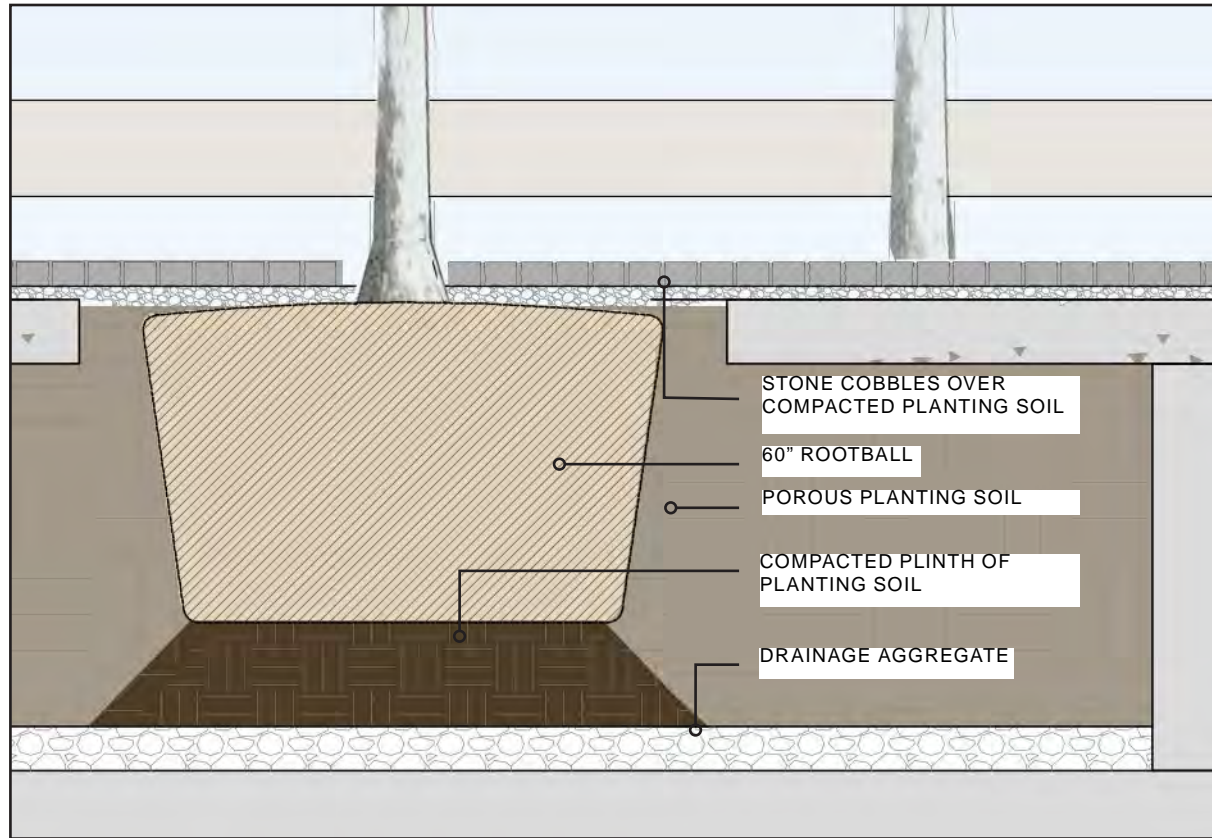

Tree Planting Detail



Section Cut

