



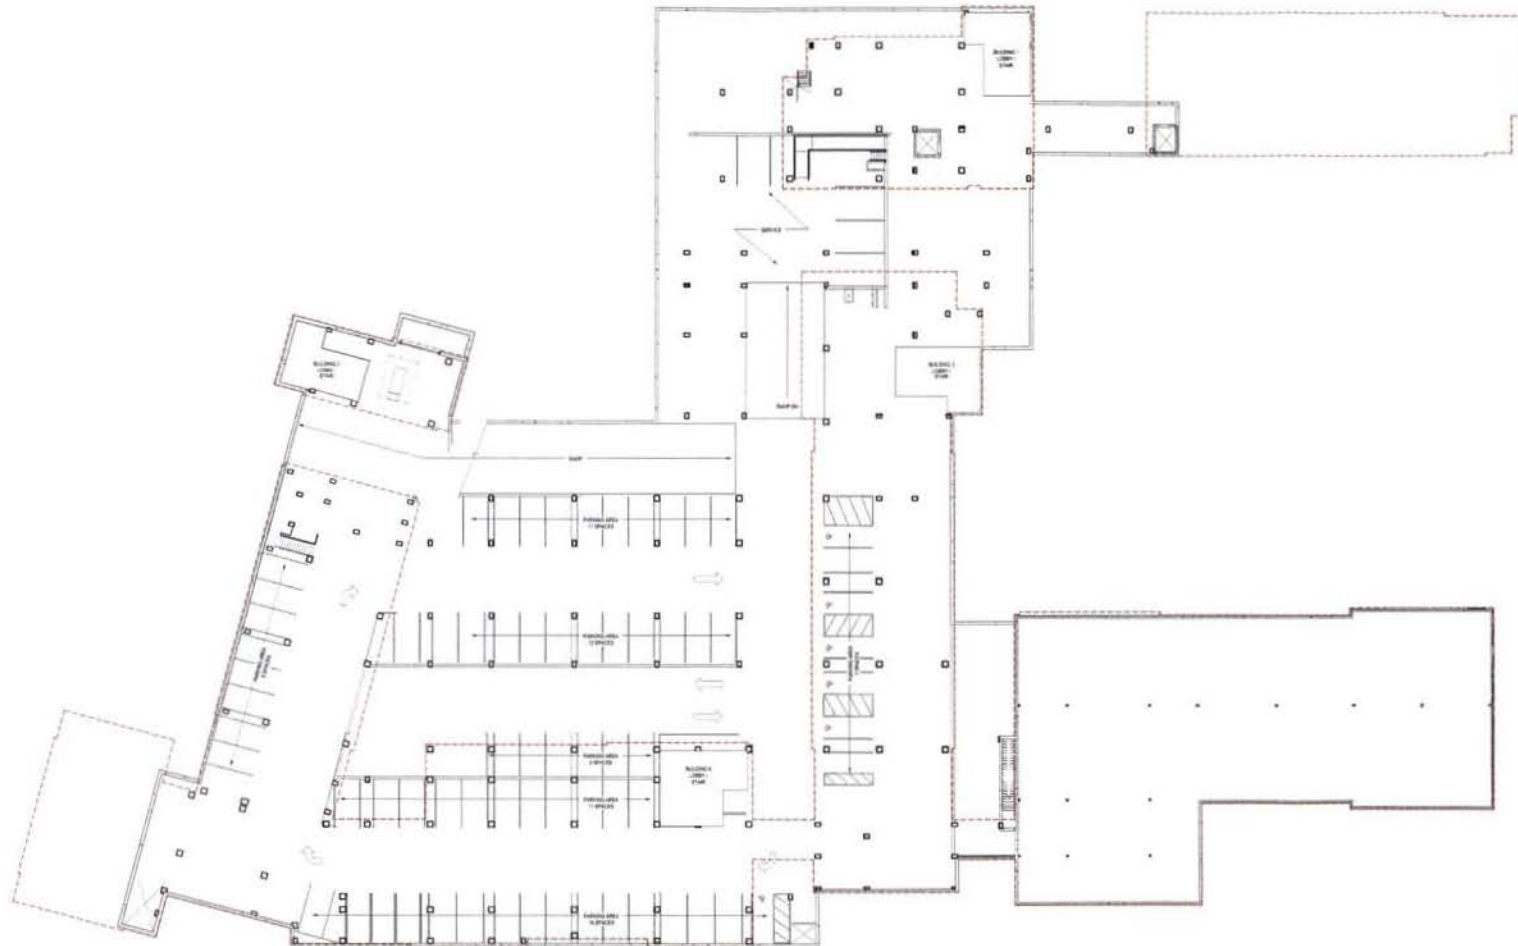

1 PARKING LEVEL P1 - FLOOR PLAN
A-550 0.50" = 1'-0"

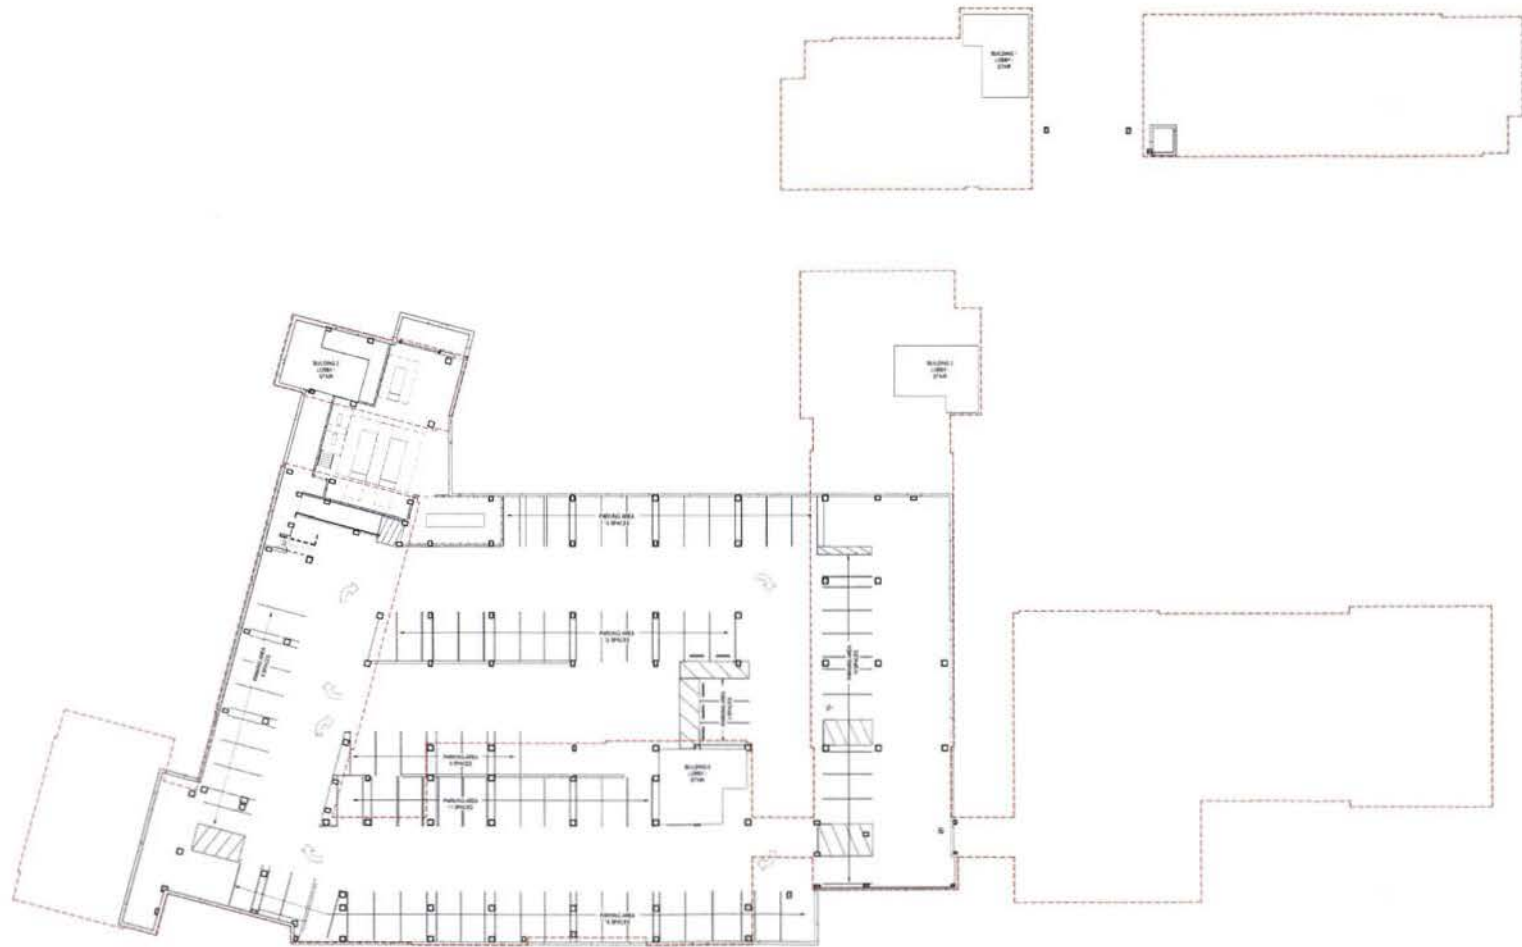

1 PARKING LEVEL P2 - FLOOR PLAN
A-5552 1/8" = 1'-0"