




© 2015 Torti Gallas Urban, Inc. | 1326 H Street NE 2nd Floor Washington, DC 20002

OVERALL SITE PLAN

October 13th, 2015

L-1

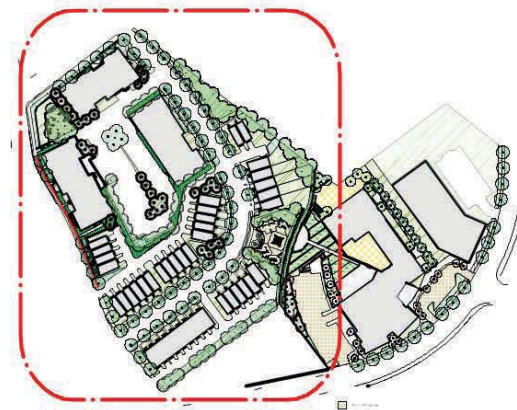

LANDSCAPE FEATURES

1. PLAZA
2. CANOPY TREE, TYP.
3. FLOWERING TREE, TYP.
4. SHRUBS
5. PLAYGROUND
6. GREEN SPACE




© 2015 Torti Gallas Urban, Inc. | 1326 H Street NE 2nd Floor Washington, DC 20002

STANTON SQUARE - LANDSCAPE PLAN

October 13th, 2015

L-2

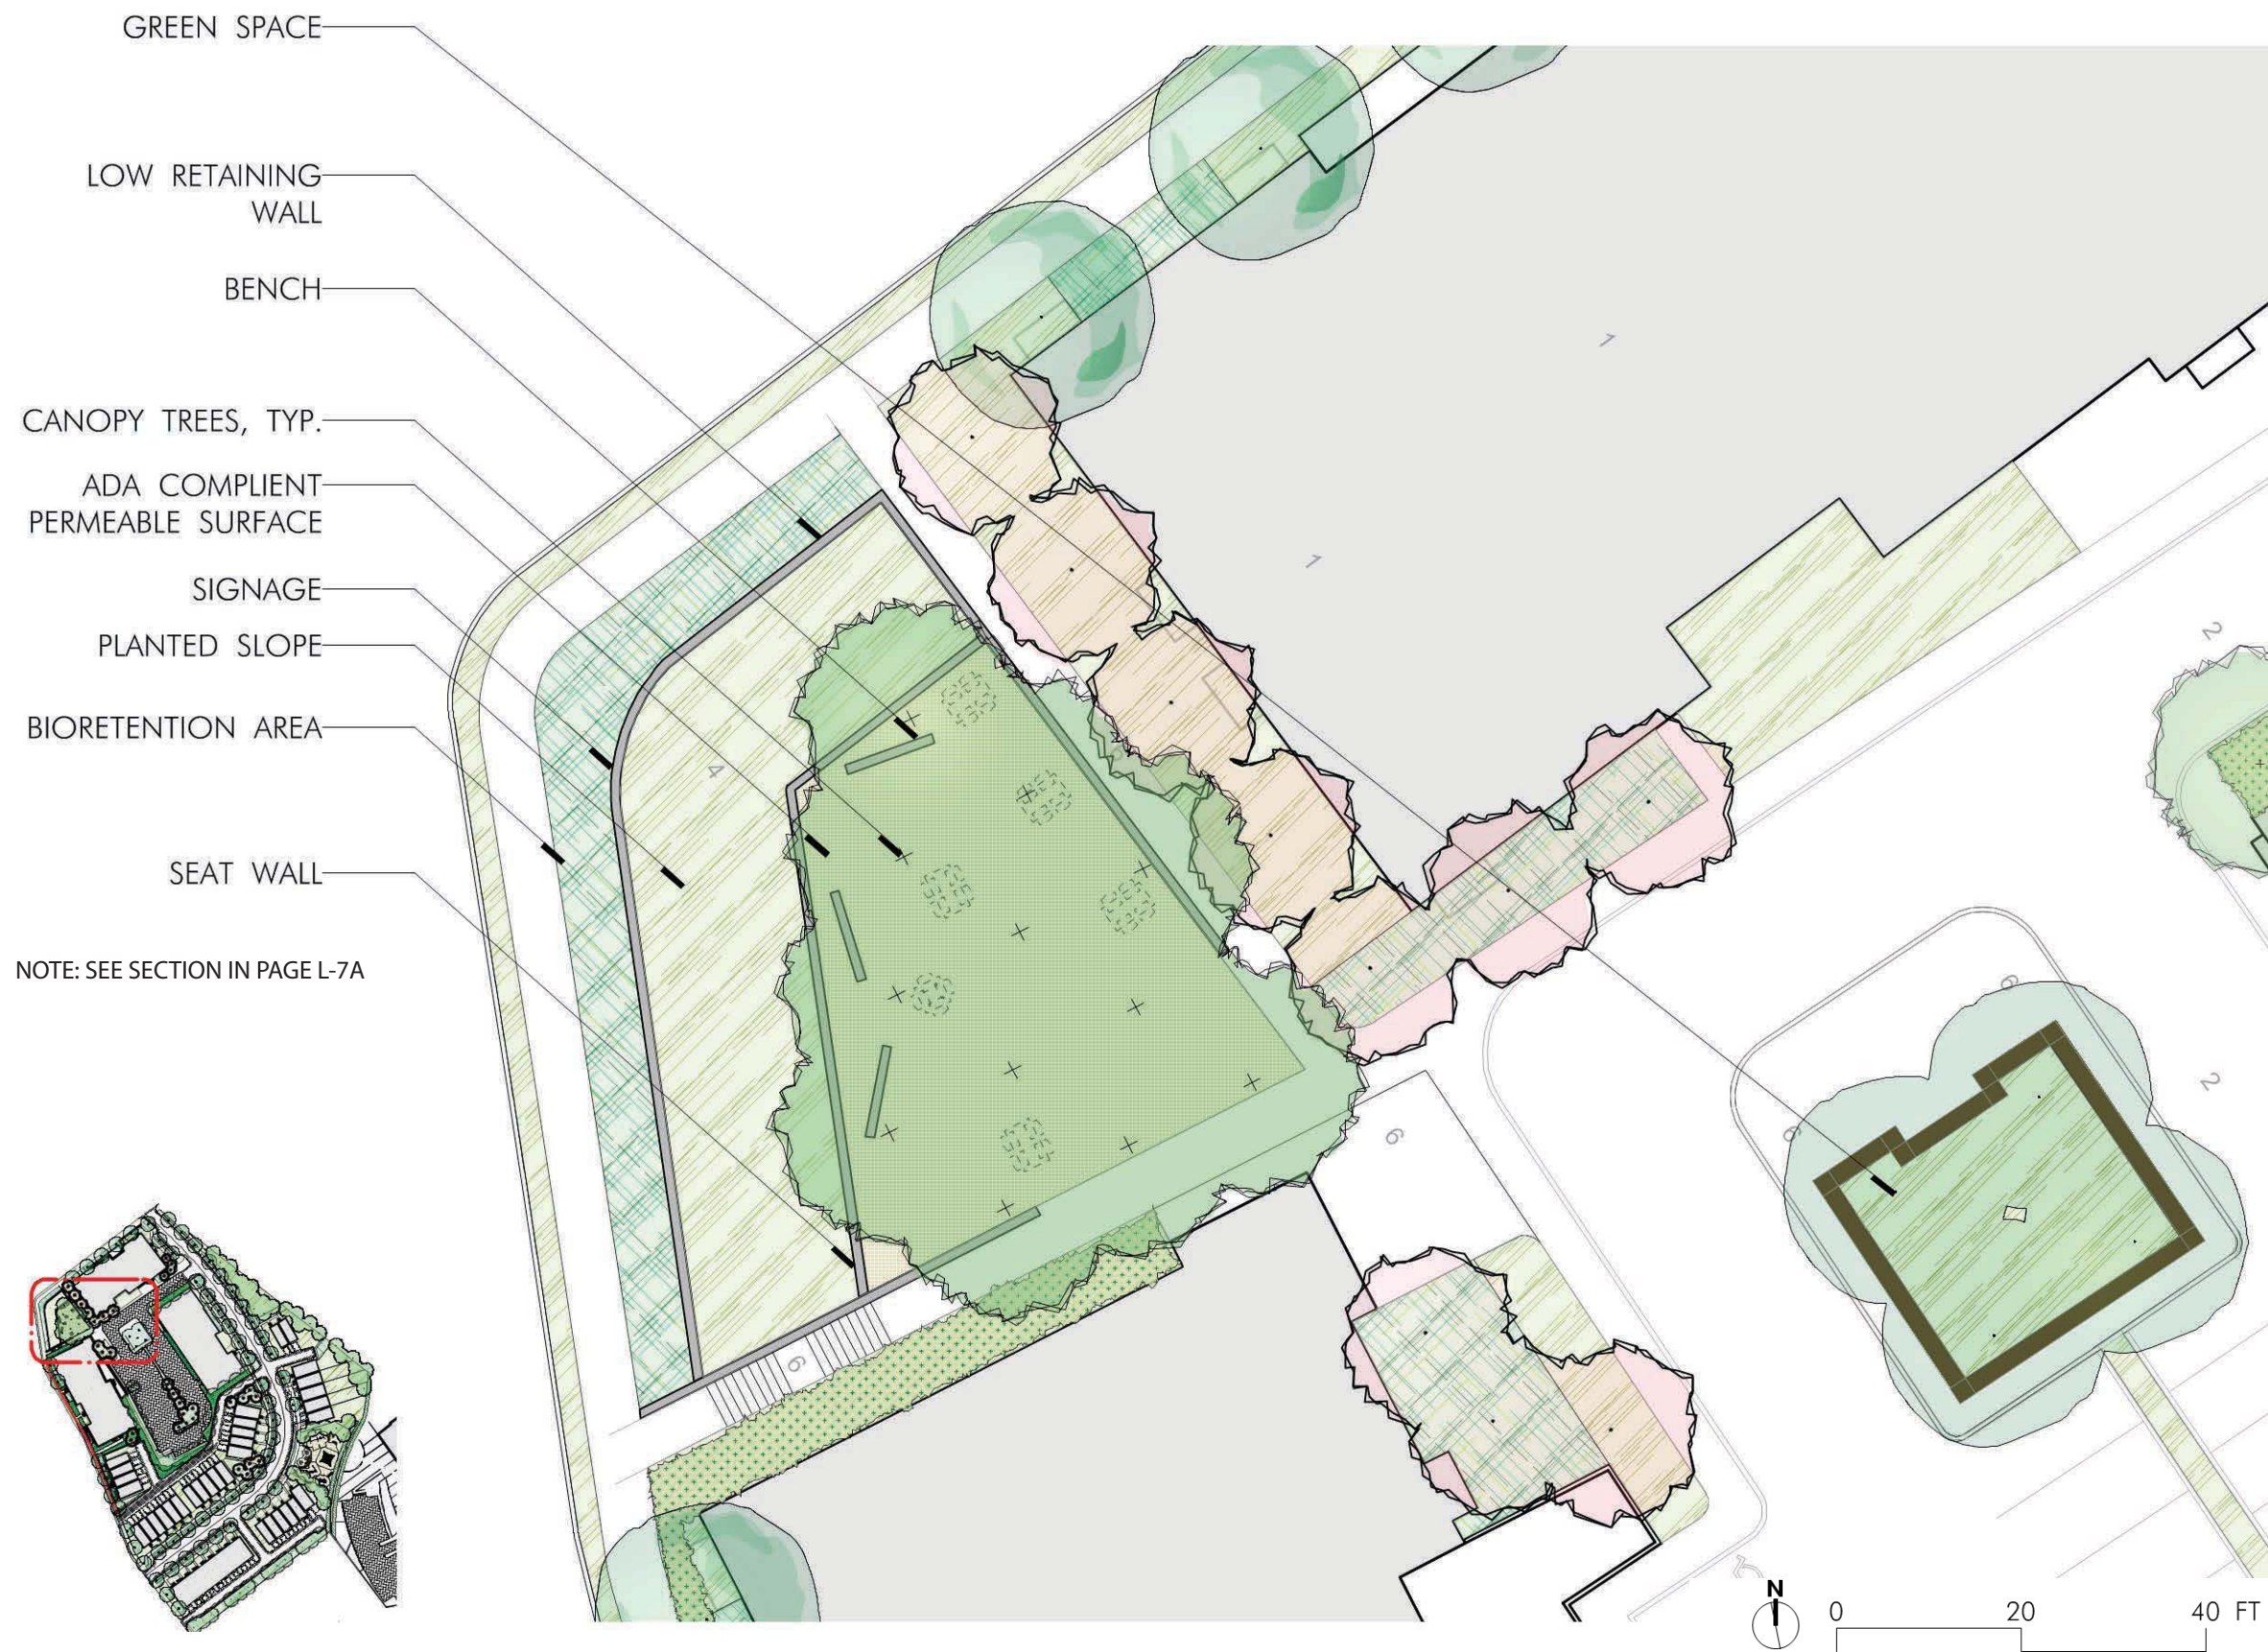

Bioretention areas



Planted plaza area



Colorful, sturdy furniture

© 2015 Torti Gallas Urban, Inc. | 1326 H Street NE 2nd Floor Washington, DC 20002

STANTON SQUARE - PUBLIC PLAZA

October 13th, 2015

L-3



Smart slope - vegetated retaining wall



Flowering trees




© 2015 Torti Gallas Urban, Inc. | 1326 H Street NE 2nd Floor Washington, DC 20002


GAR CALCULATIONS

October 13th, 2015


L-6




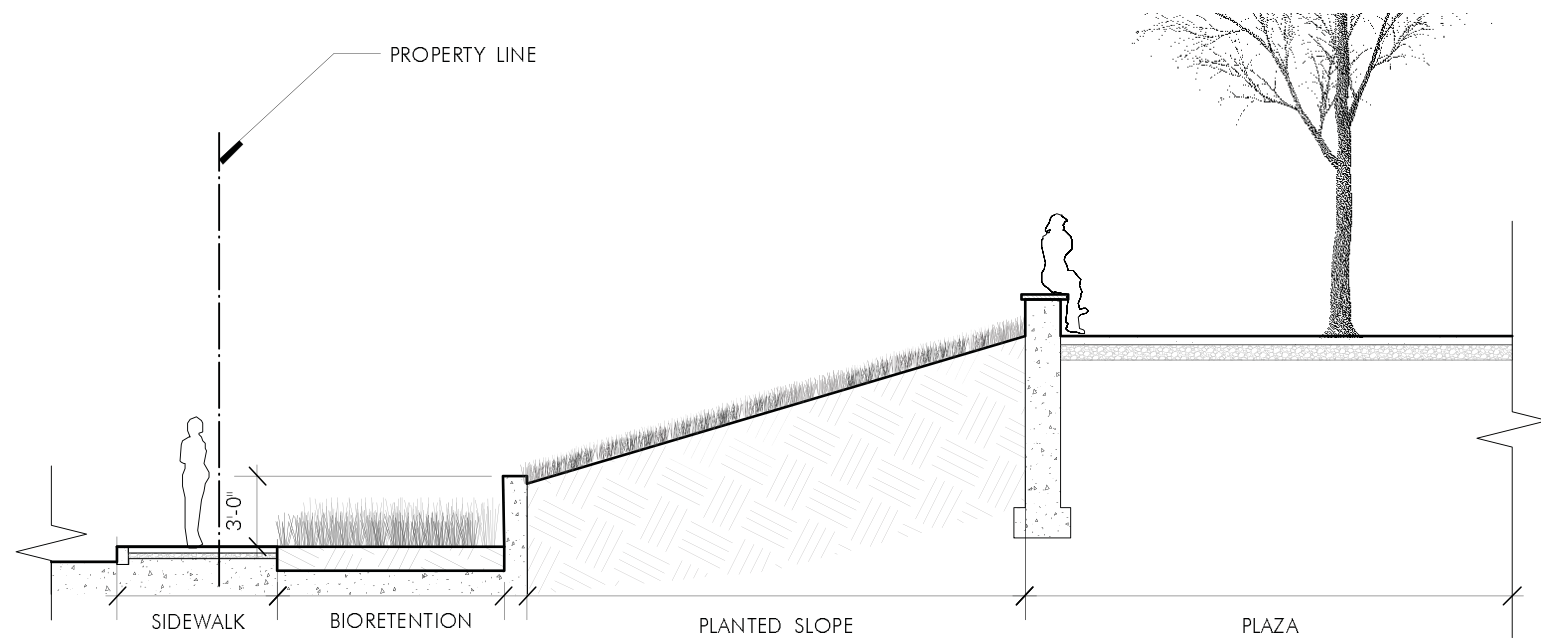


1 Section 1
Scale: 1/8" = 1'-0"

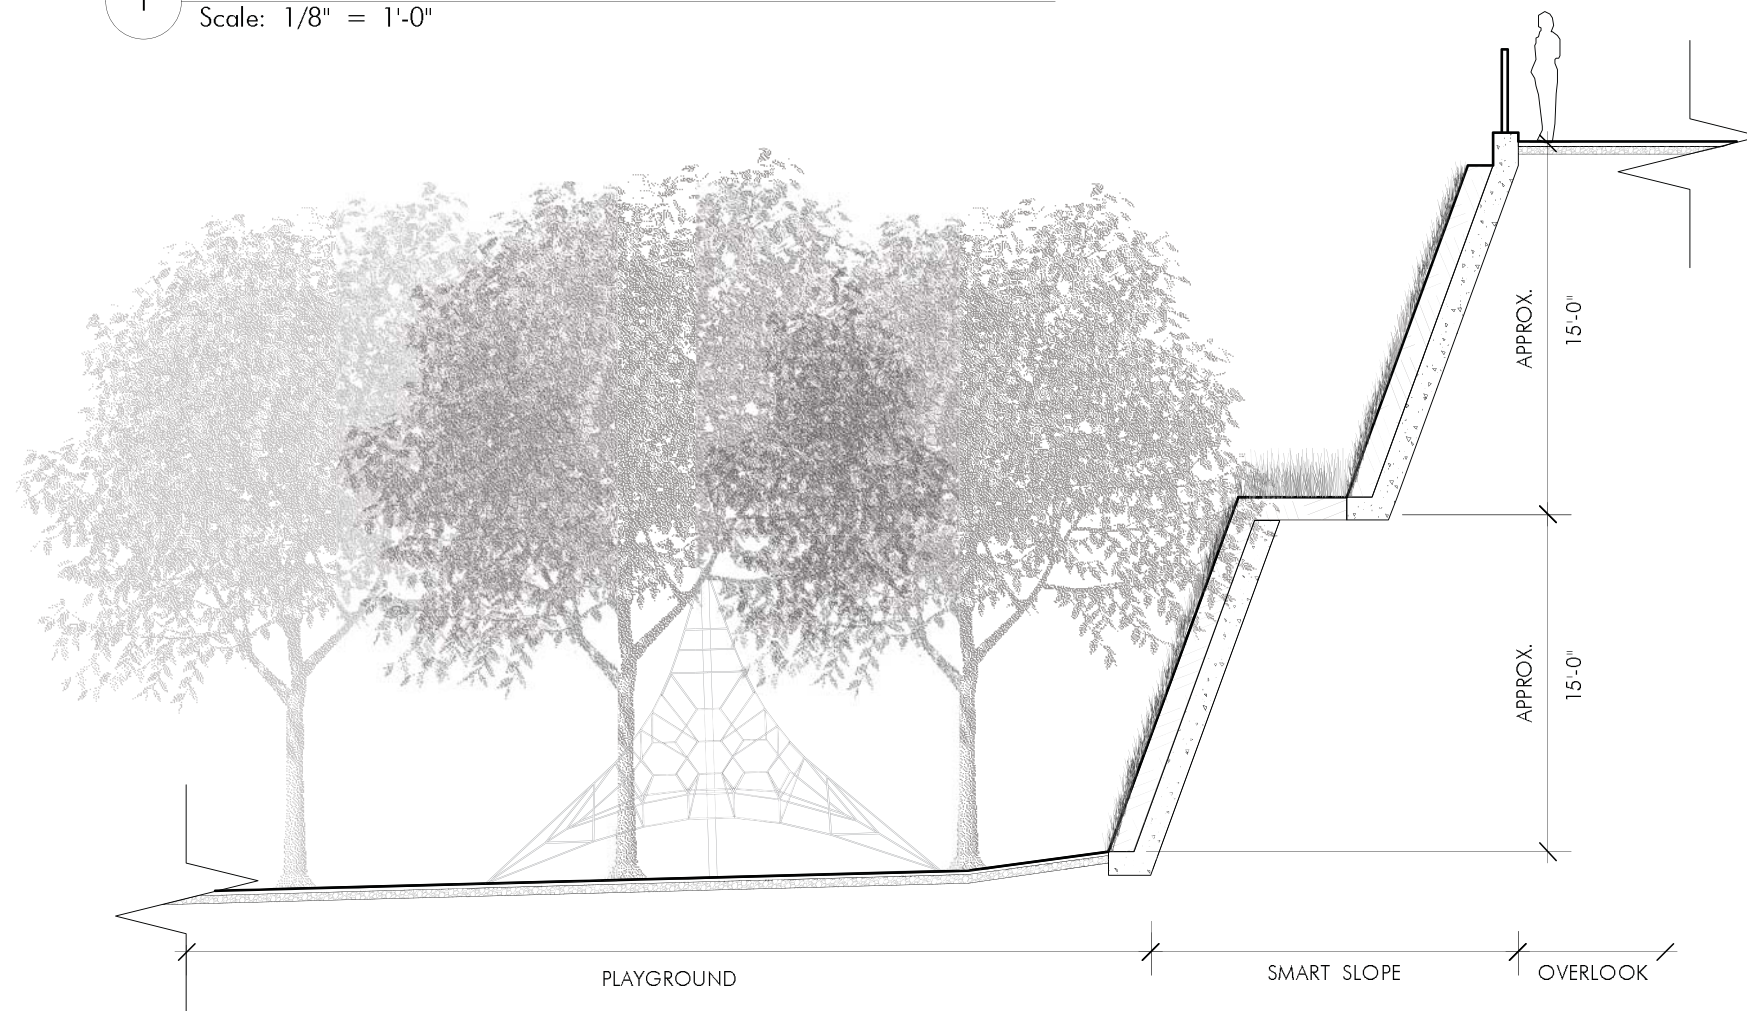

2 Section 2
Scale: 1/8" = 1'-0"

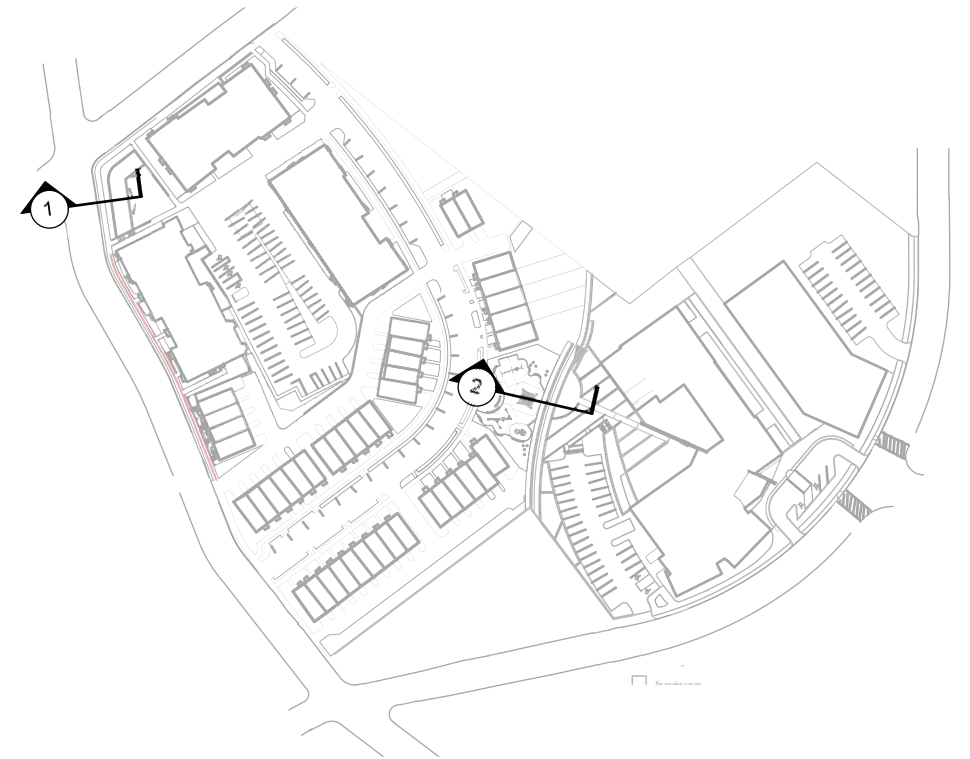

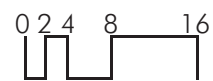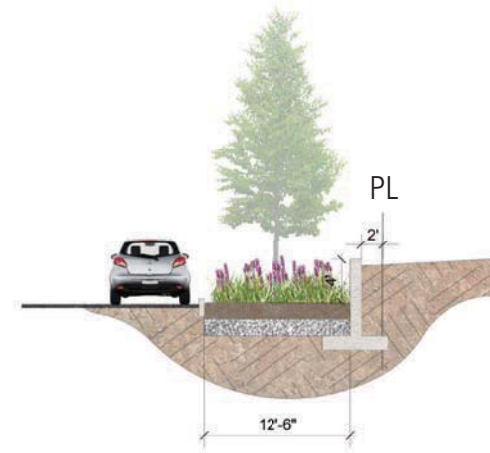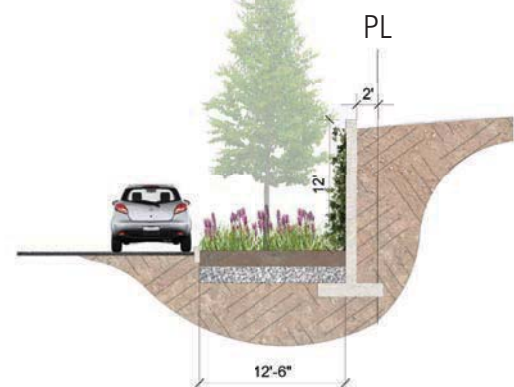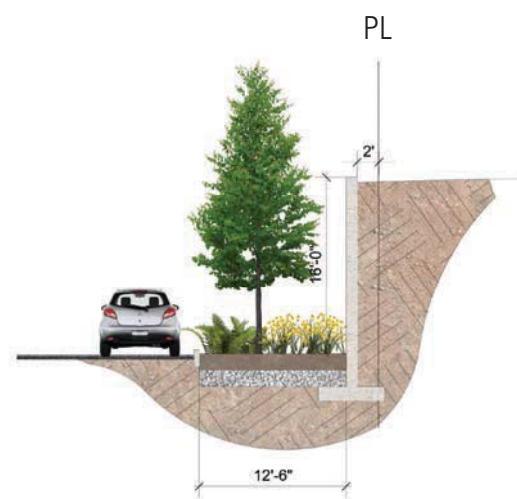

© 2015 Torti Gallas Urban, Inc. | 1326 H Street NE 2nd Floor Washington, DC 20002

SITE RETAINING WALLS

October 13th, 2015

L-7B