


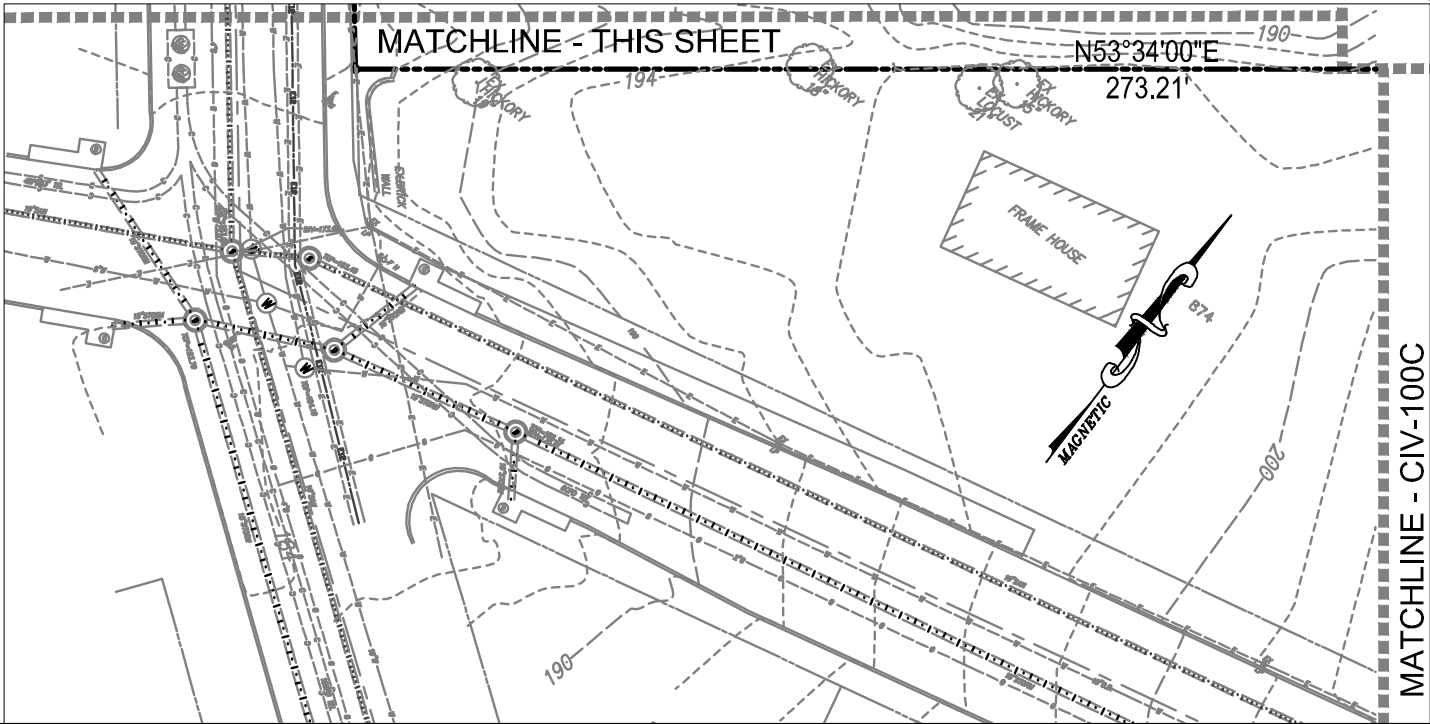


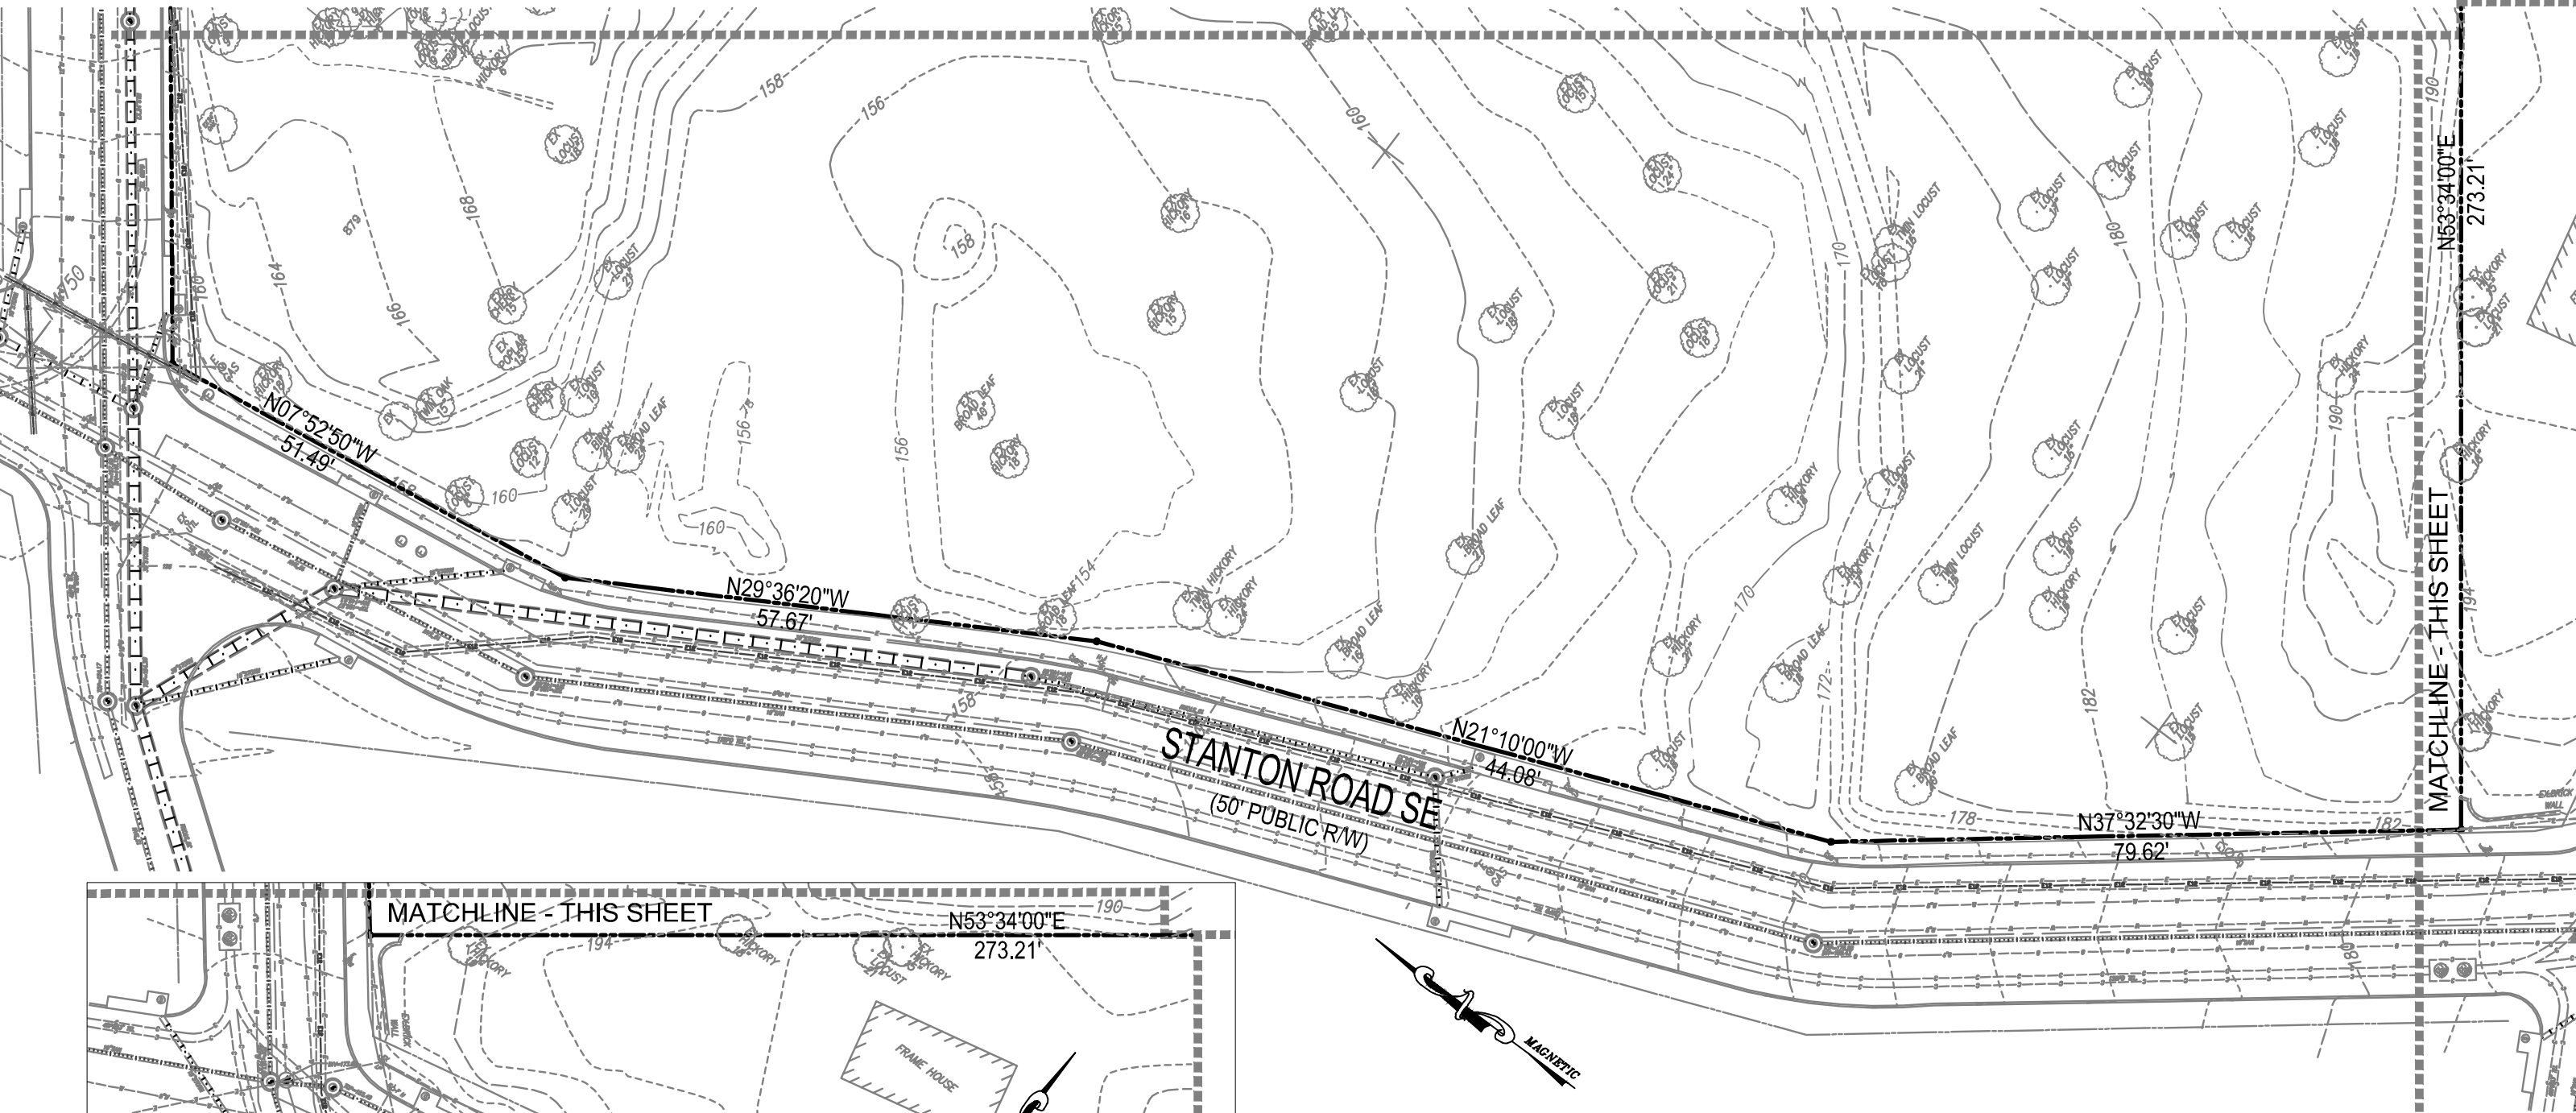




EXISTING CONDITIONS PLAN

CIV-100C

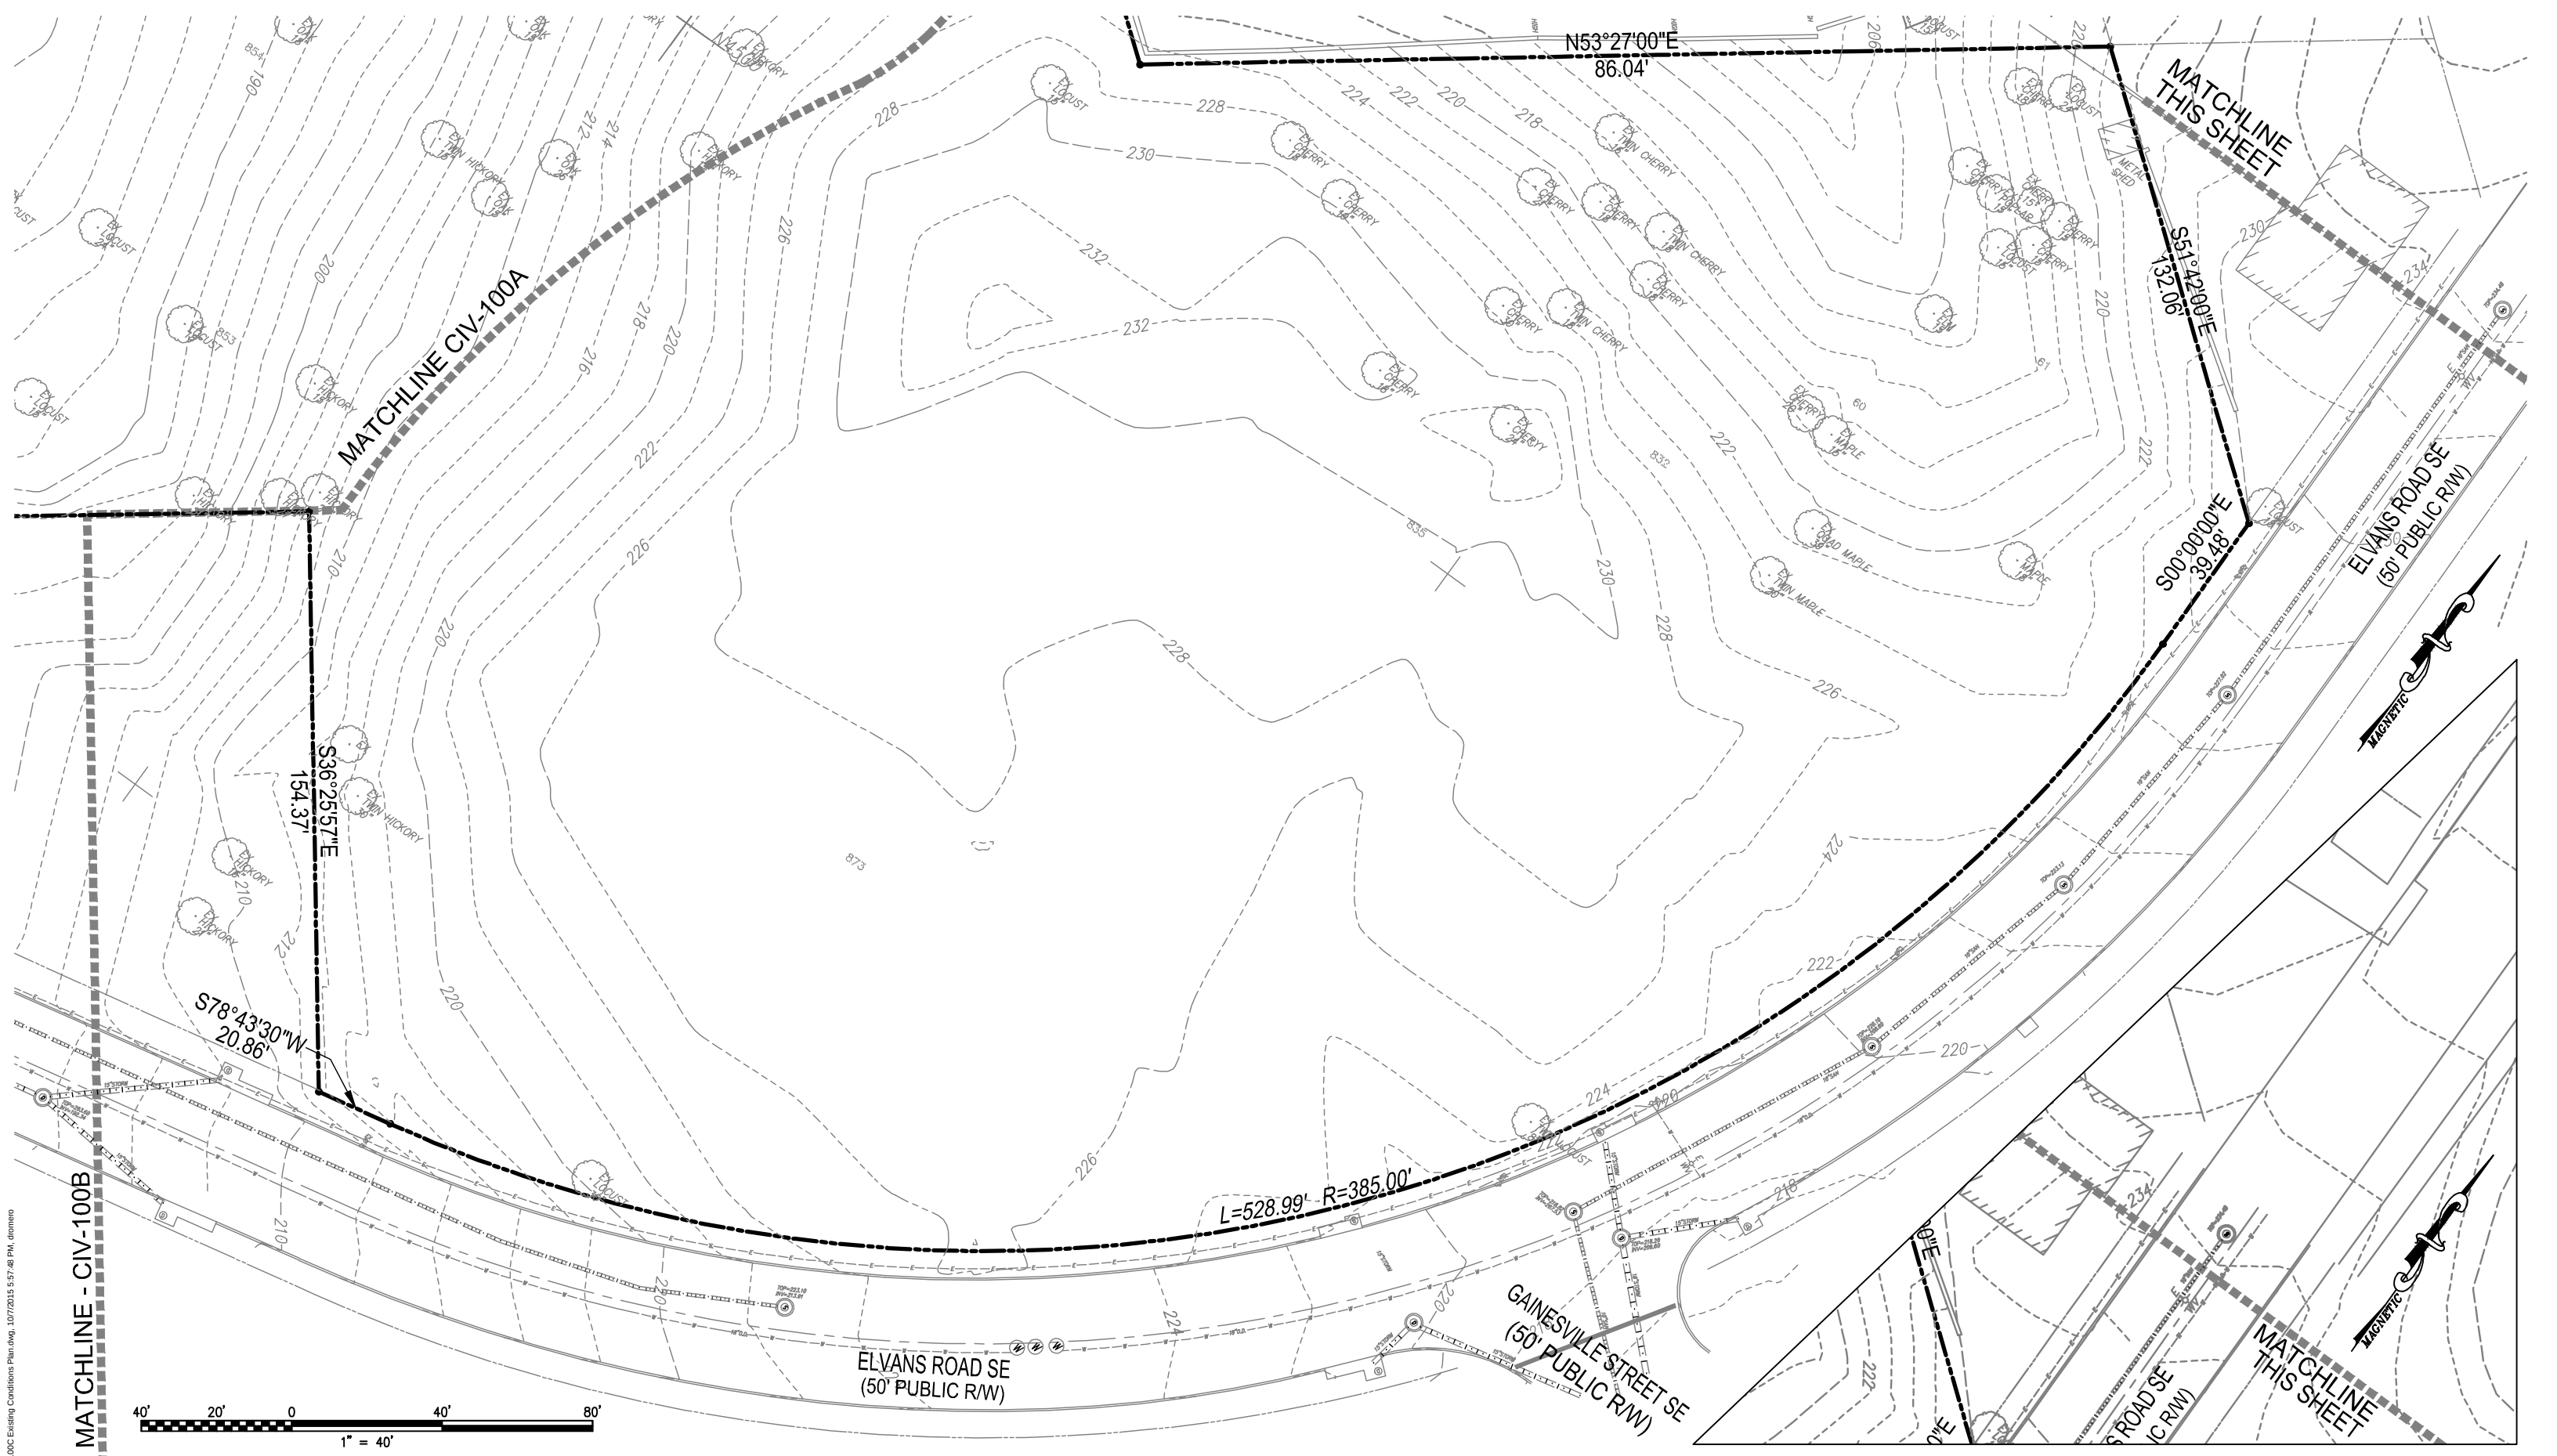

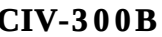


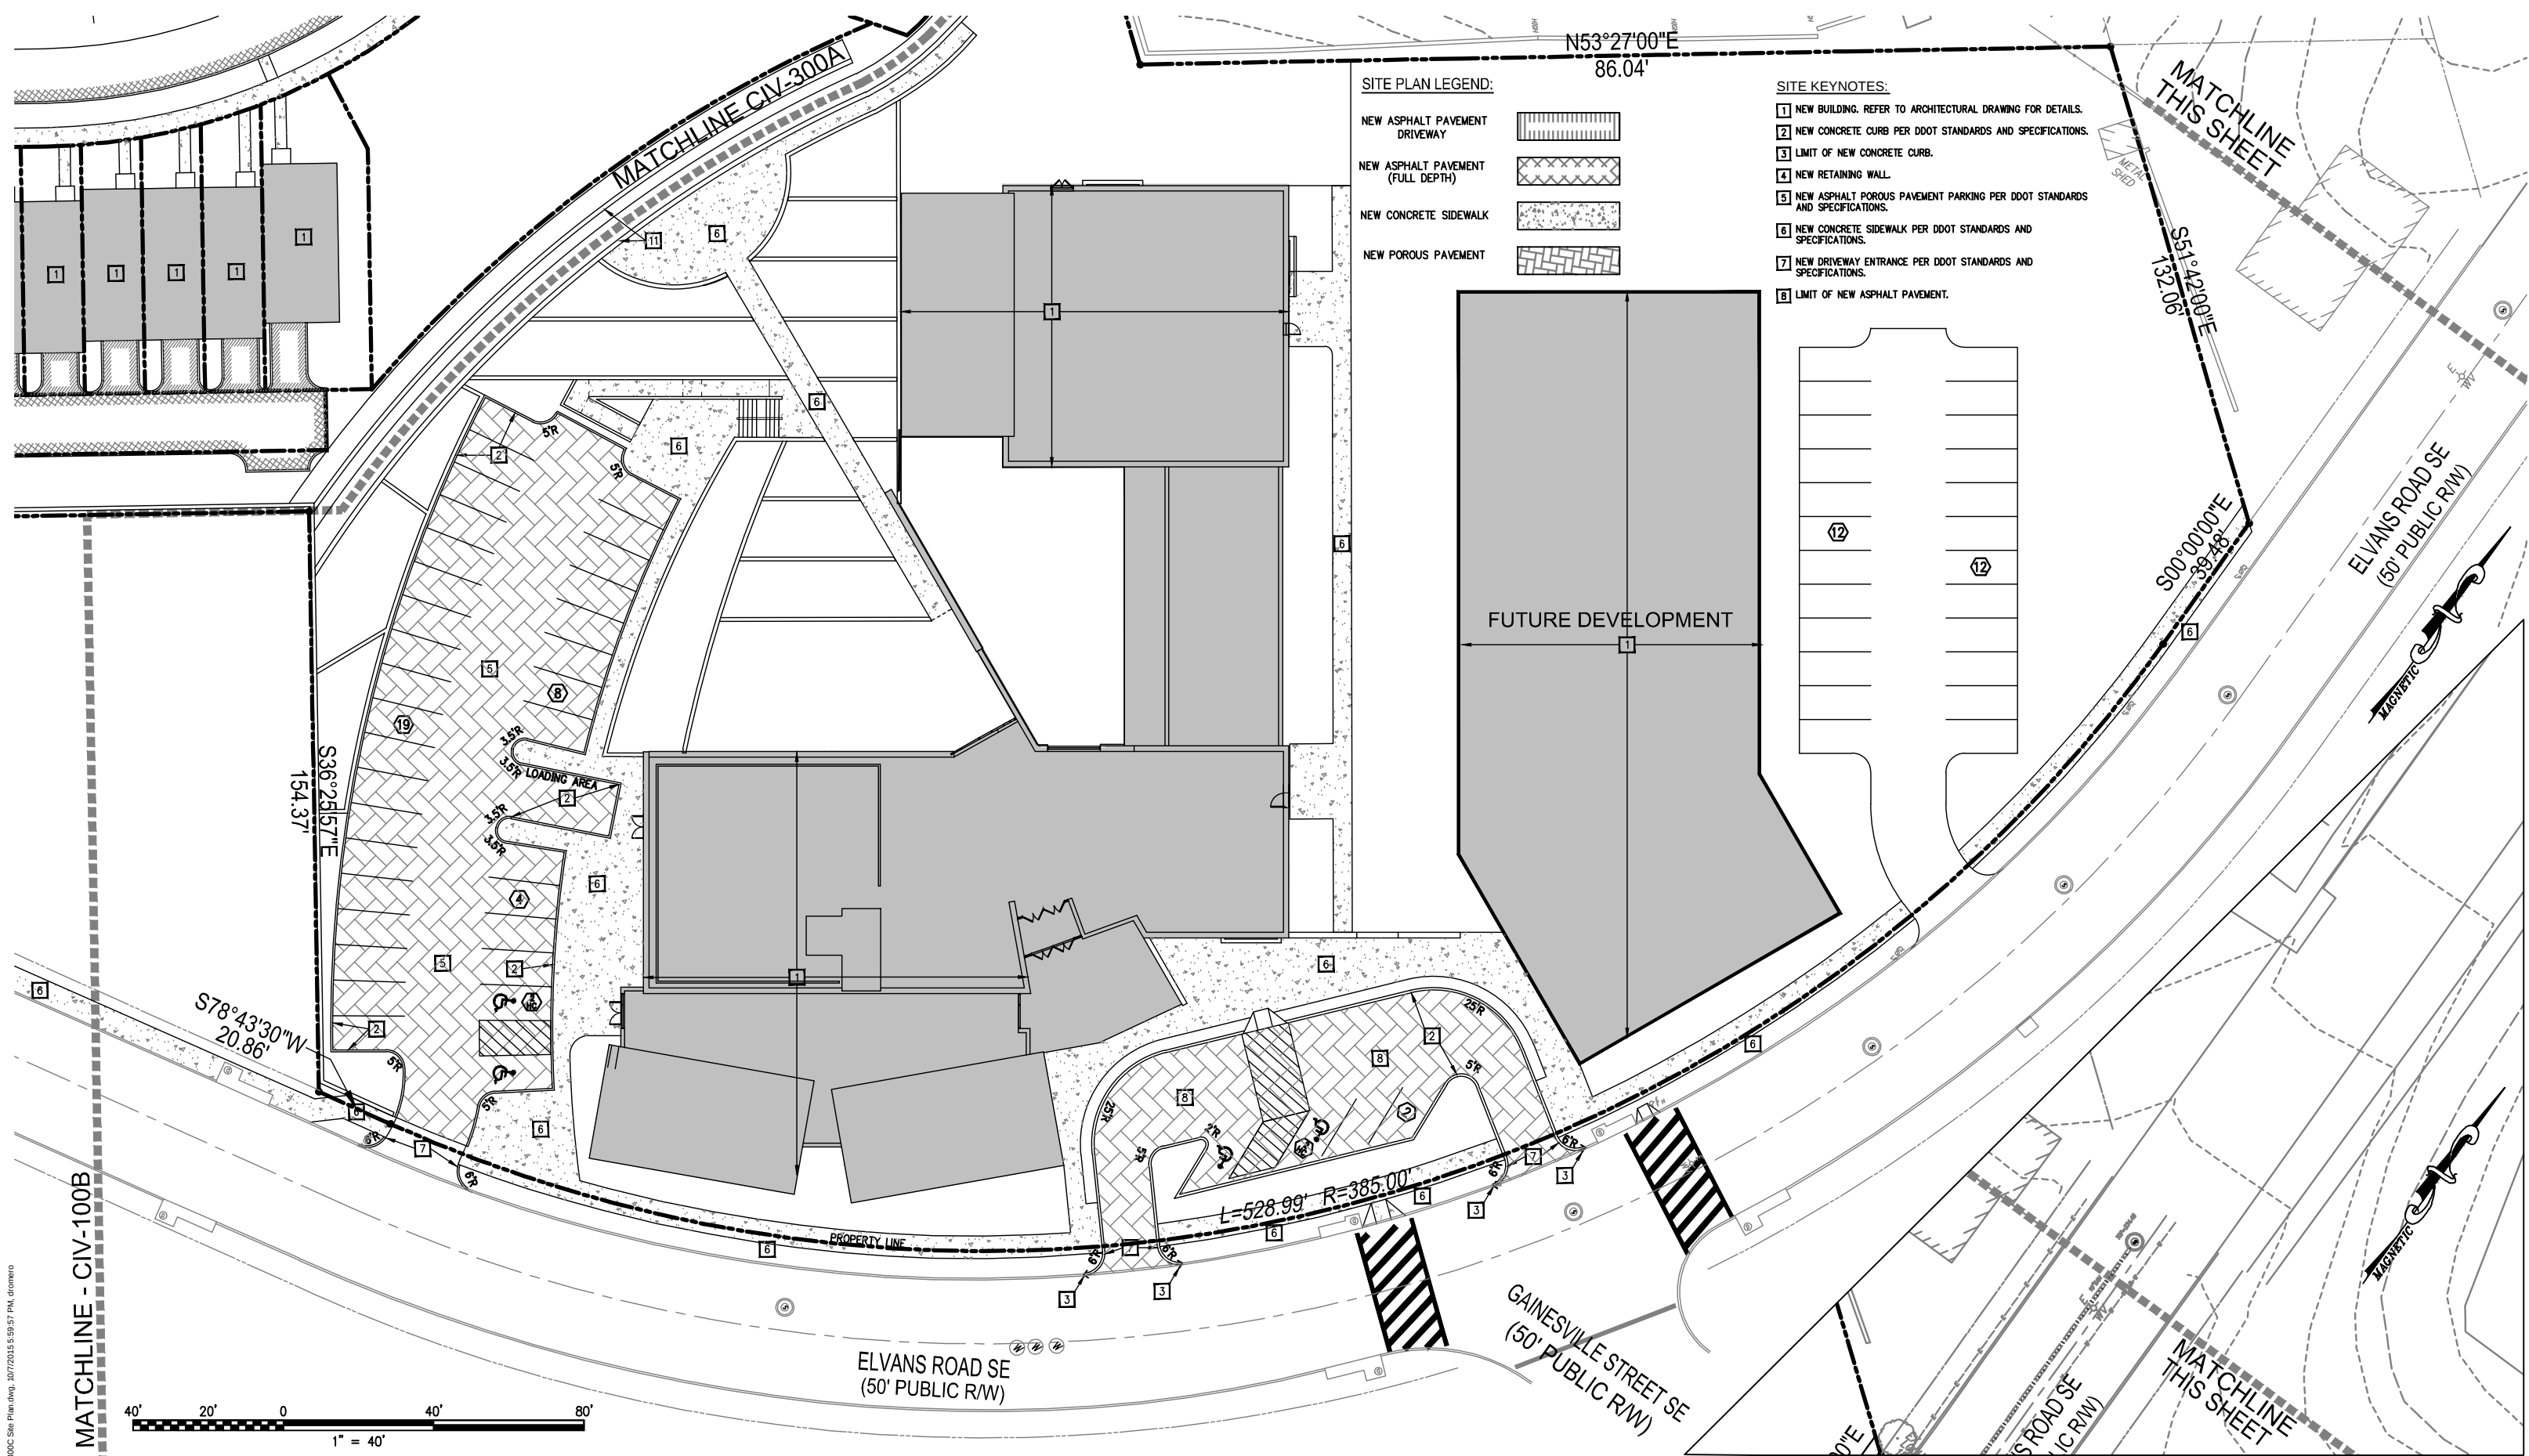

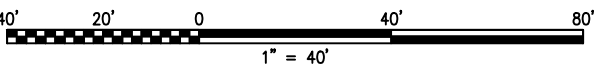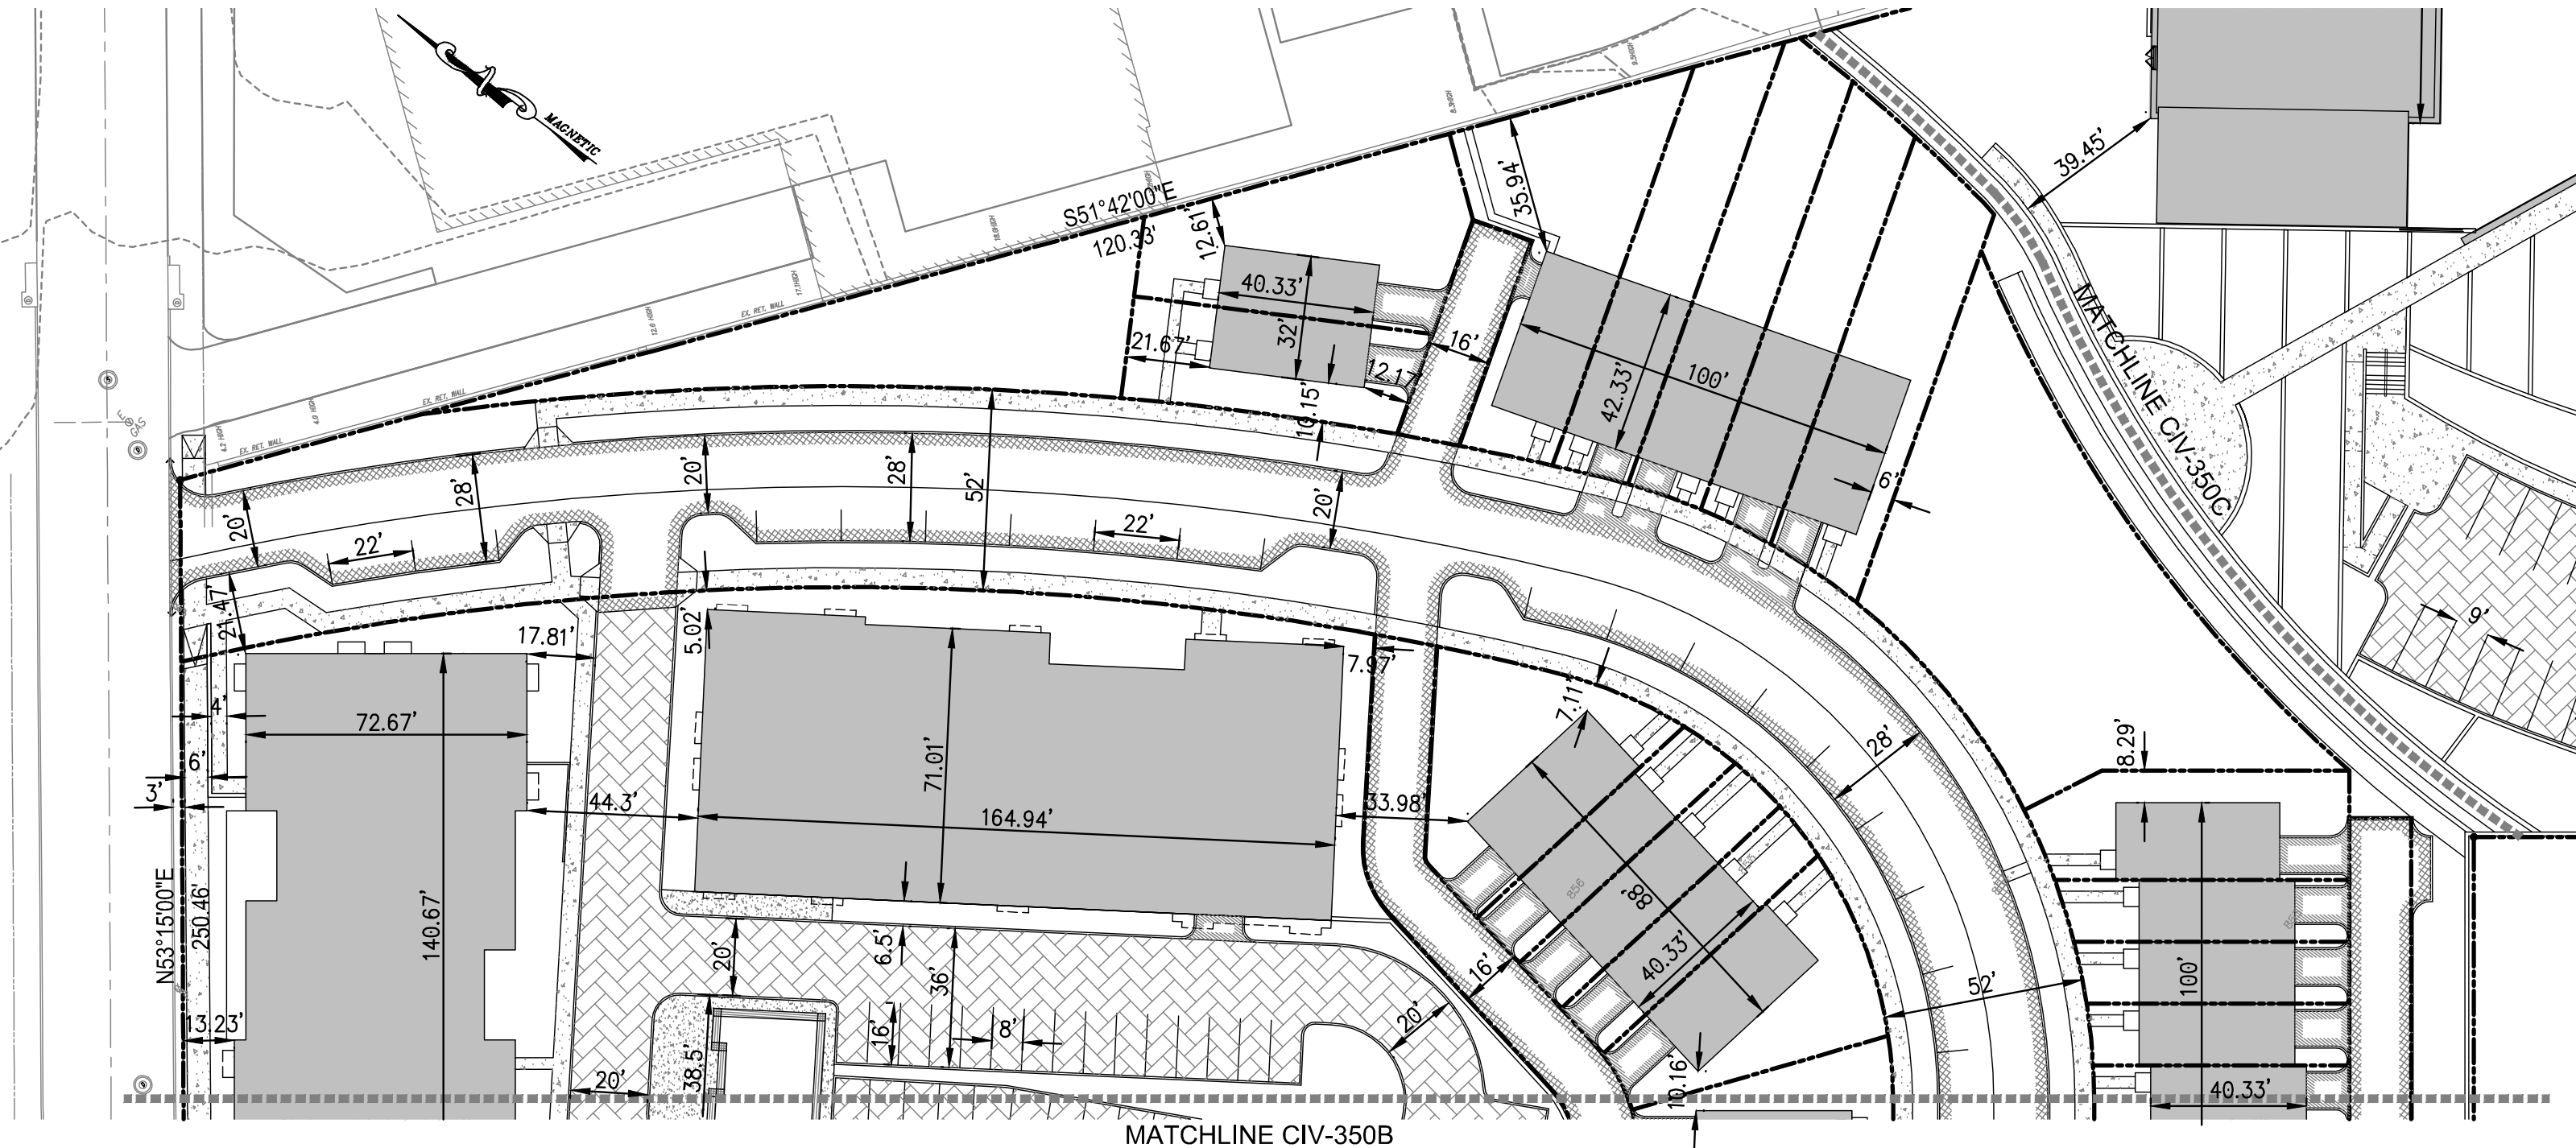




DIMENSION PLAN

CIV-350A

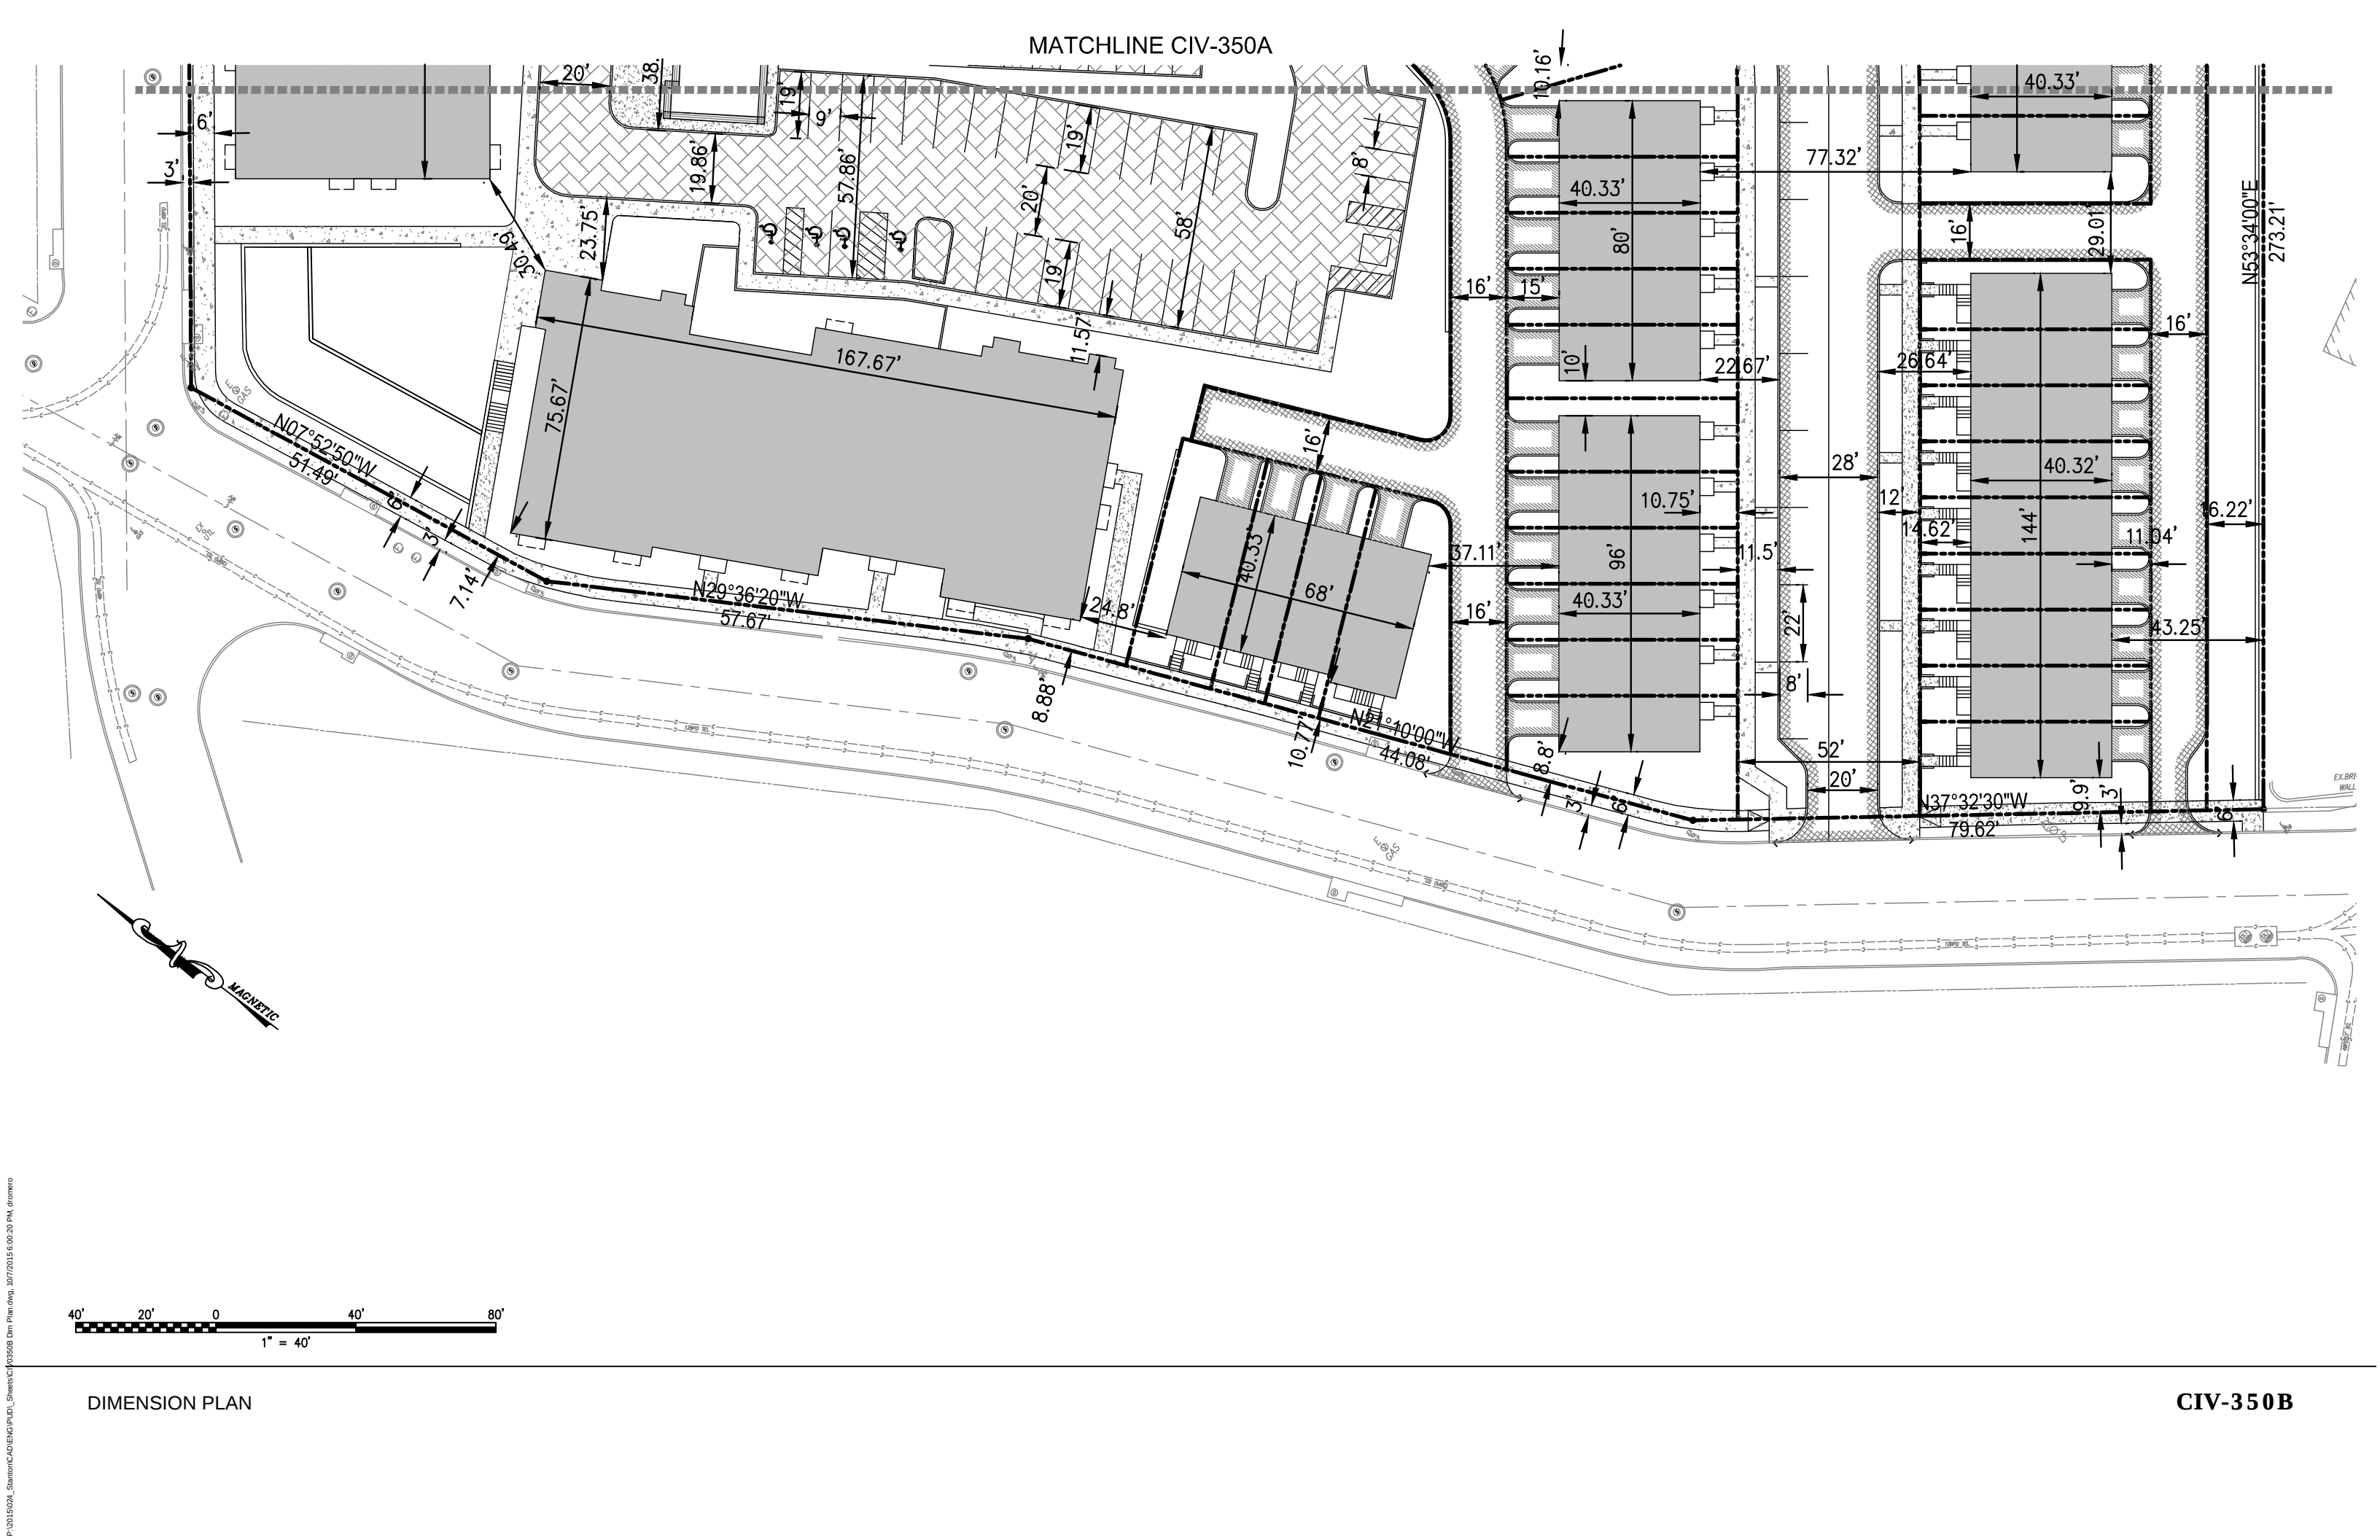


DIMENSION PLAN

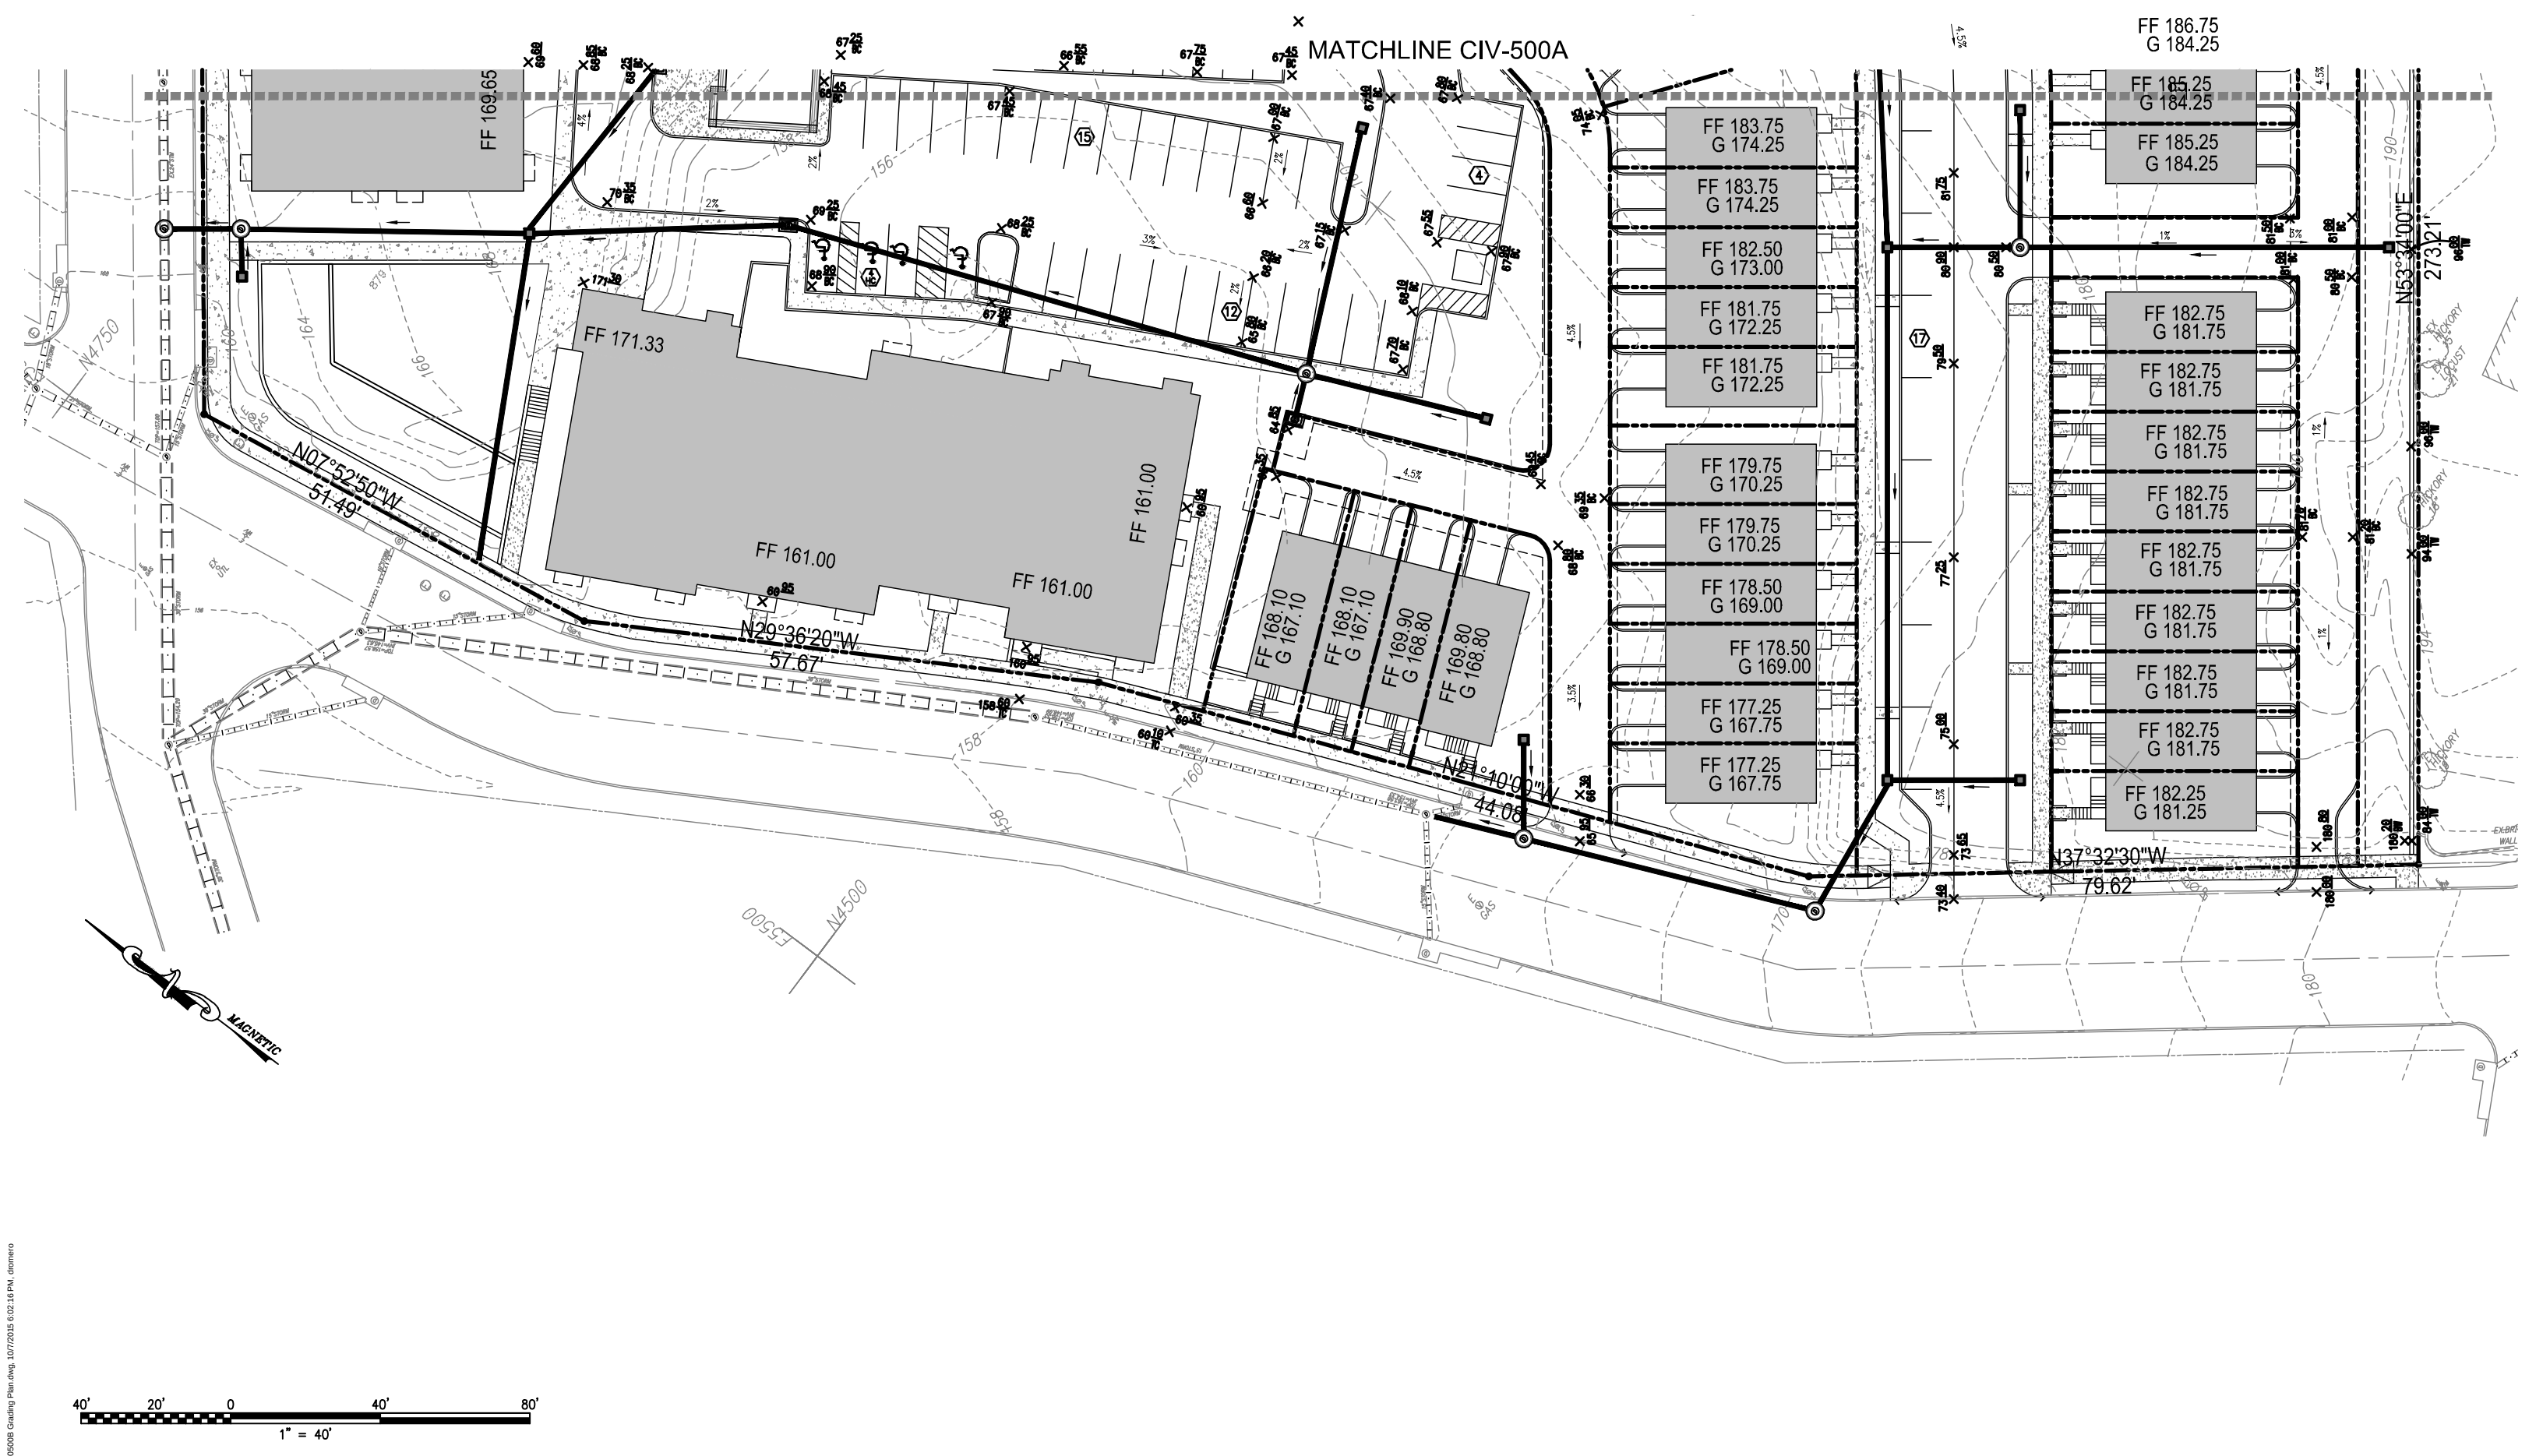

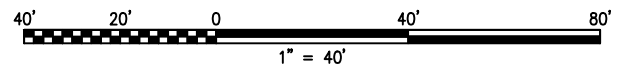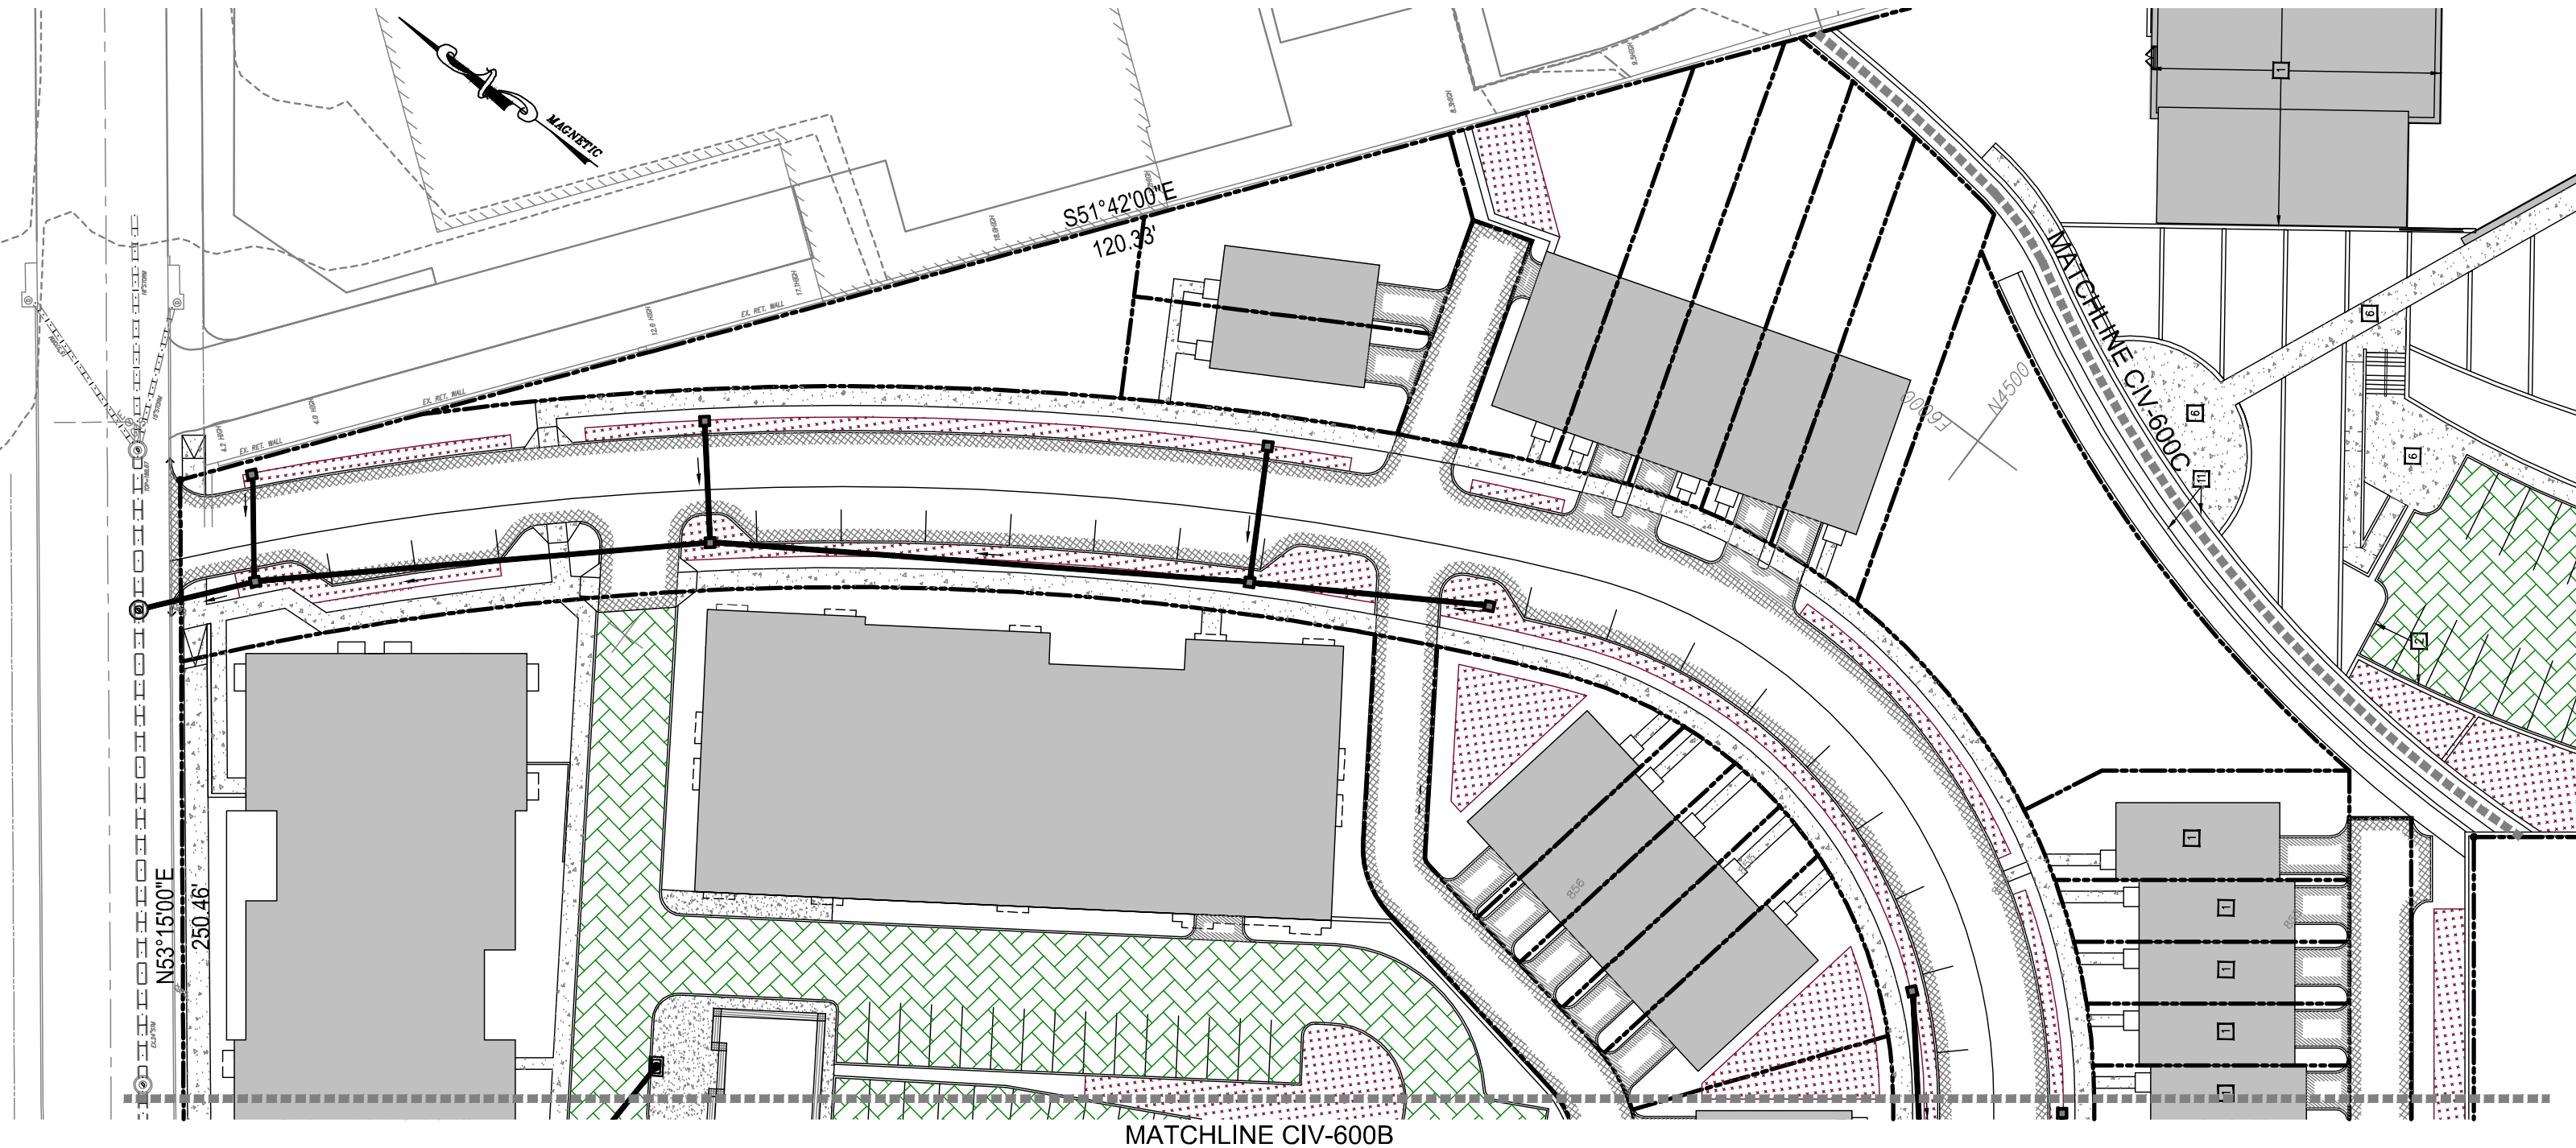


STORMWATER MANAGEMENT PLAN

- NEW BIO-RETENTION 
- NEW POROUS PAVEMENT 

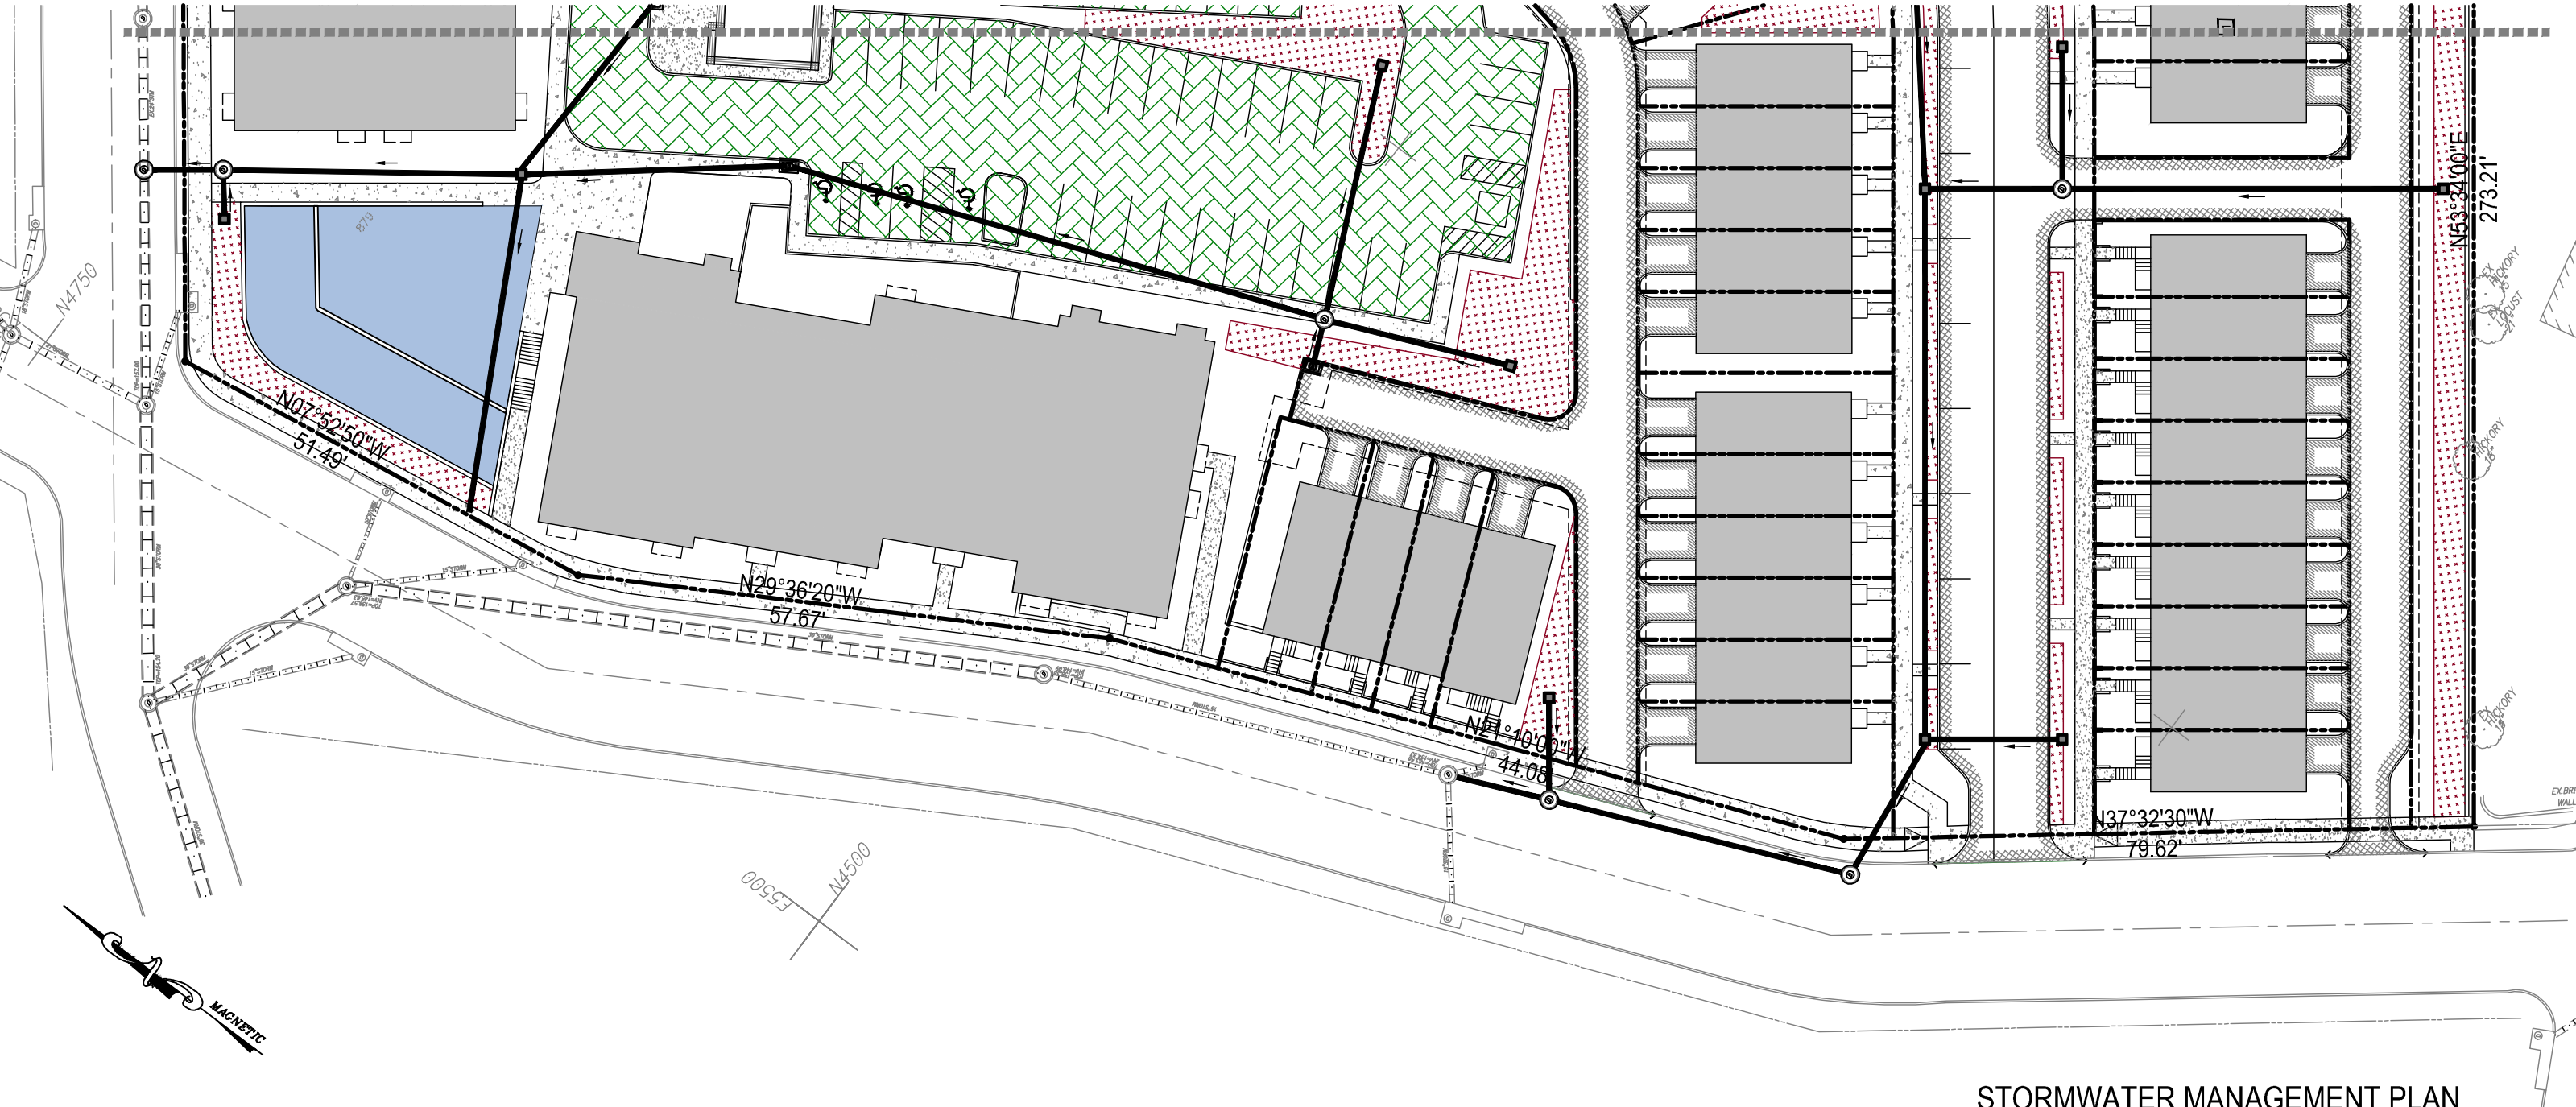

STORMWATER MANAGEMENT PLAN

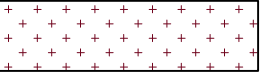- NEW BIO-RETENTION 
- NEW POROUS PAVEMENT 
- INFILTRATION TRENCH 

