




1 SITE SECTION A-A
 15' 10' 5' 0' 15' 30' 60'
 1:60 (11x17 size sheet)

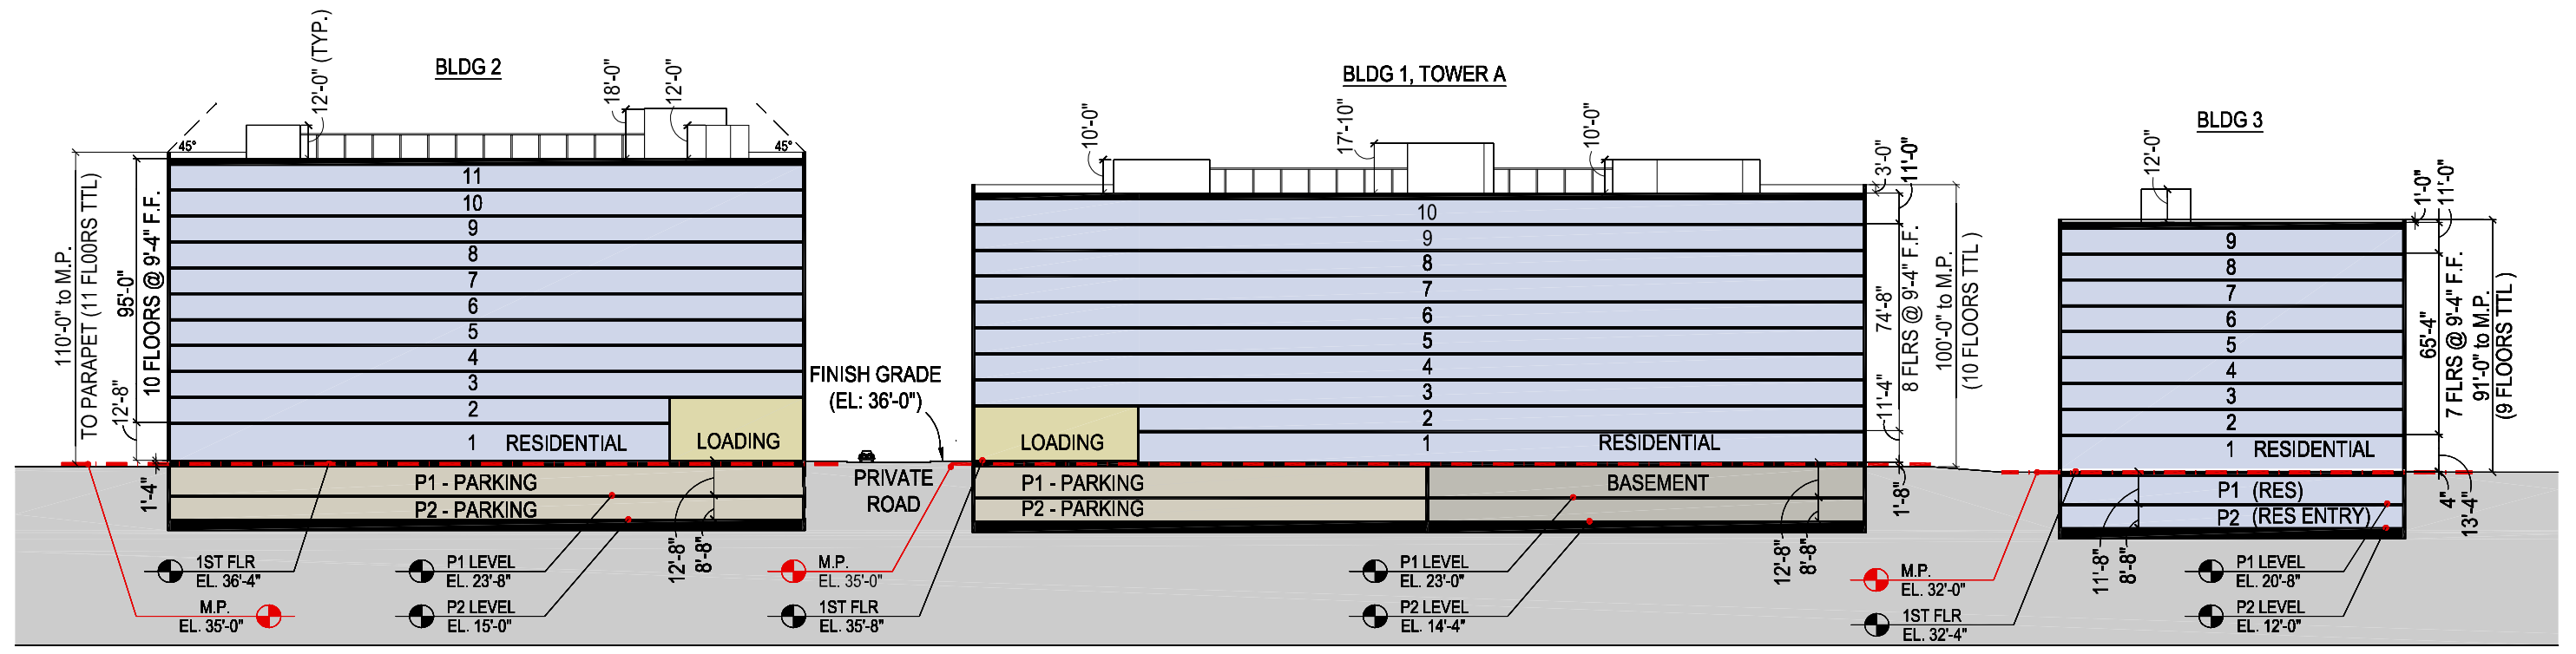


2 SITE SECTION B-B
 15' 10' 5' 0' 15' 30' 60'
 1:60 (11x17 size sheet)

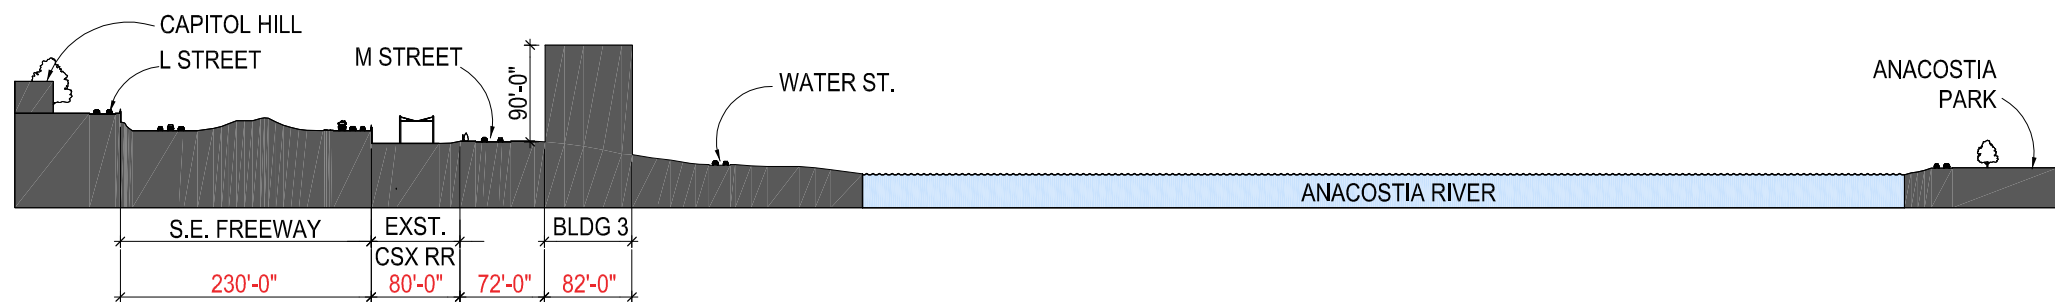


1 SITE SECTION A-A
SCALE: 1"=180'

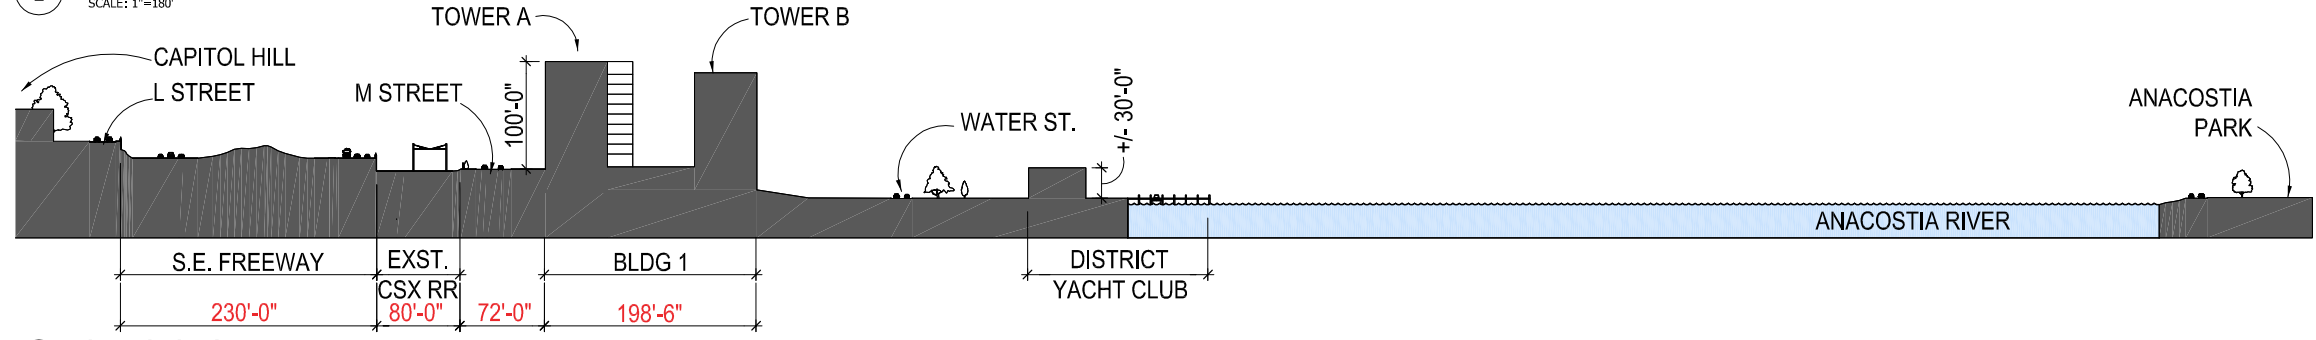


2 SITE SECTION B-B
SCALE: 1"=180'

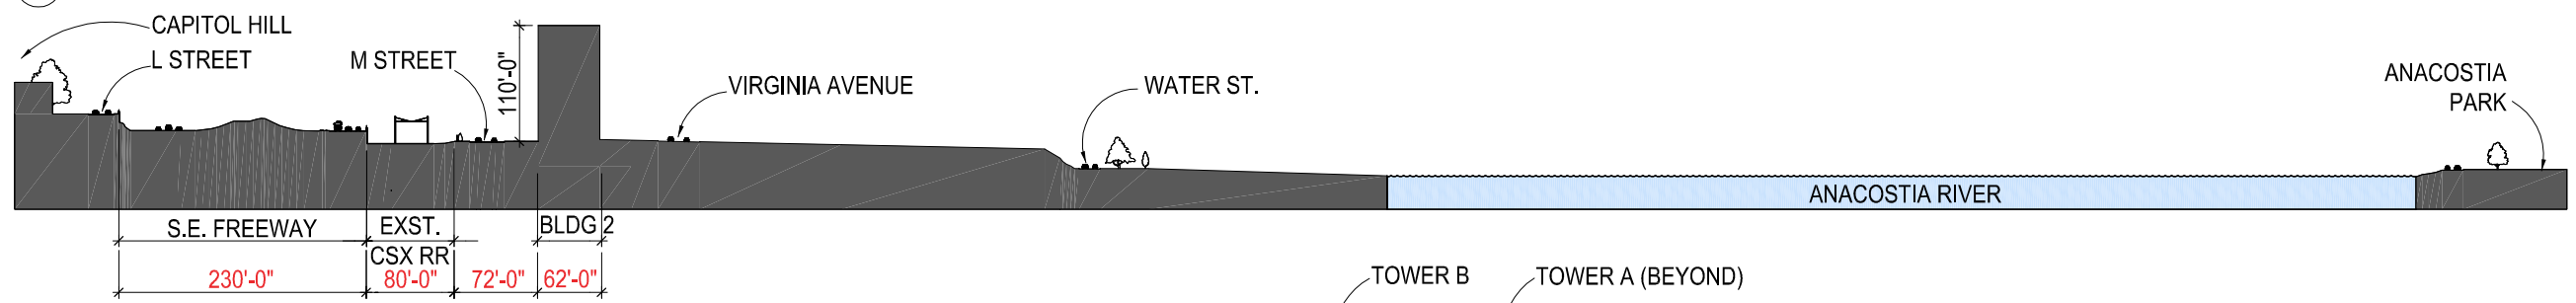


3 SITE SECTION C-C
SCALE: 1"=180'

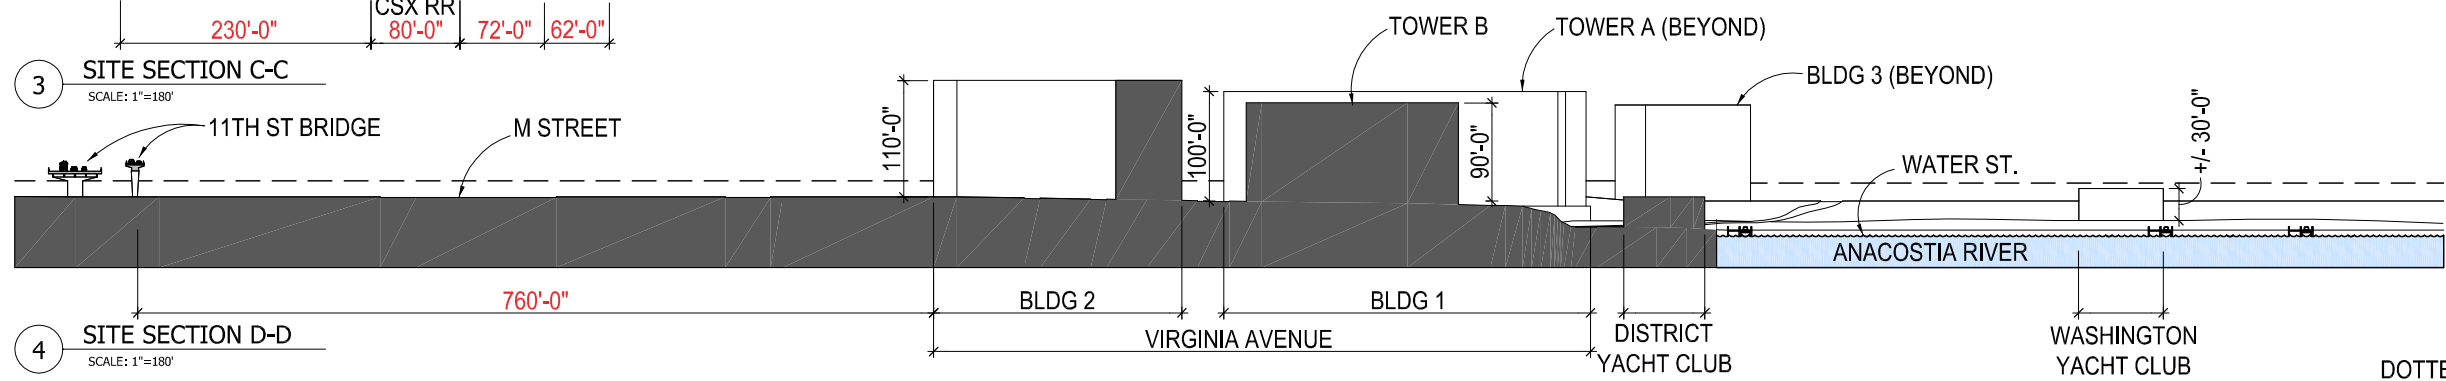

4 SITE SECTION D-D
SCALE: 1"=180'

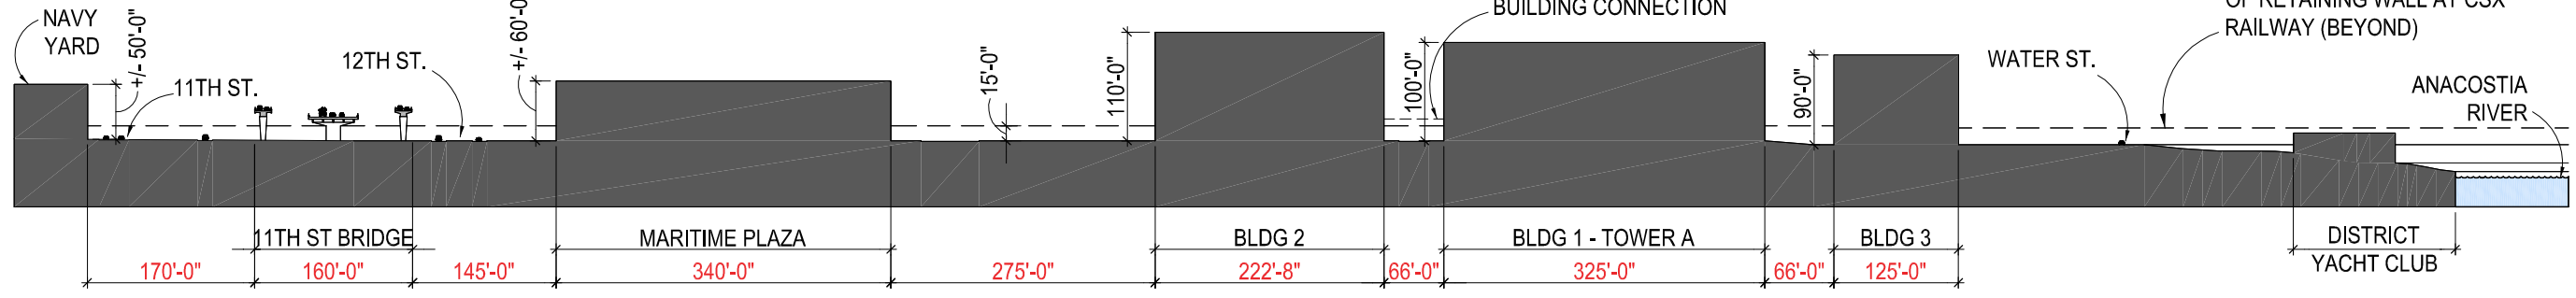

5 SITE SECTION E-E
SCALE: 1"=180'

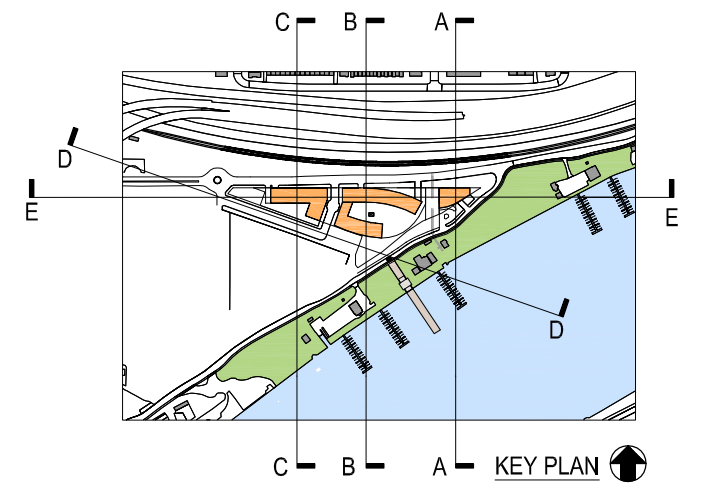

*NOTE: HORIZONTAL DIMENSIONS ARE APPROXIMATE, BASED ON INFORMATION OBTAINED FROM GOOGLE MAPS.



VIEW SOUTHEAST FROM END OF VIRGINIA AVE 1



VIEW SOUTHEAST FROM 11TH STREET, SE 2



SOUTHEAST VIEW OF SITE 3




VIEW NORTHWEST OF VIRGINIA AVE FROM SITE 4



VIEW NORTHWEST OF VIRGINIA AVE FROM SITE 5



VIEW SOUTHEAST FROM UNDER 11TH STREET BRIDGE 6

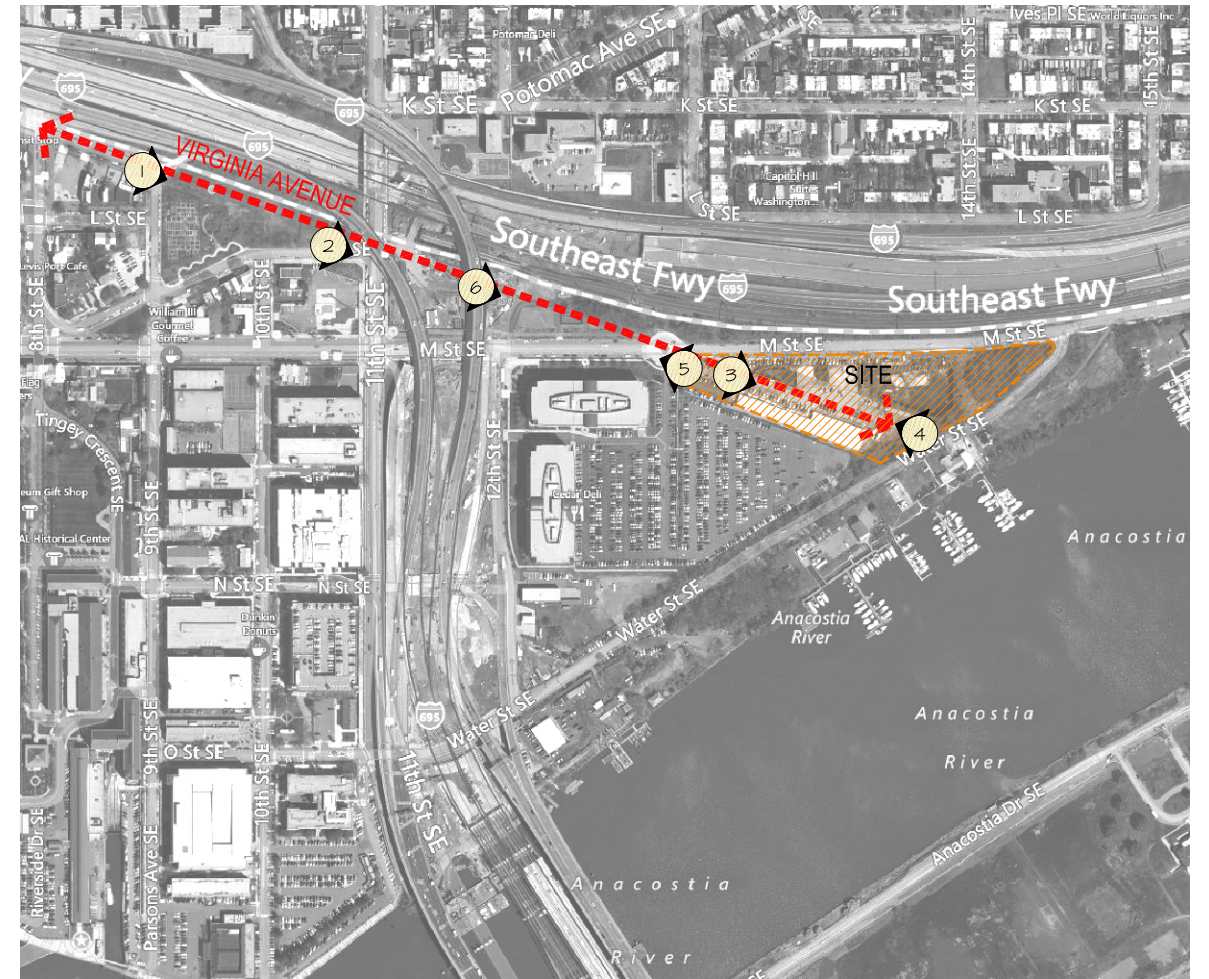

1 CONTEXT MAP SCALE: N.T.S. ↑