




3 NORTH ELEVATION



4 EAST ELEVATION



NOTES:

1. Flexibility is requested to vary the final selection of the exterior materials within the color ranges and general material types proposed, based on availability at the time of construction without reducing the quality of materials.
2. Flexibility is requested to make minor refinements to exterior details and dimensions, including belt courses, sills, bases, cornices, railings and trim, or any other changes to comply with the building codes or that are otherwise necessary to obtain a final building permit.

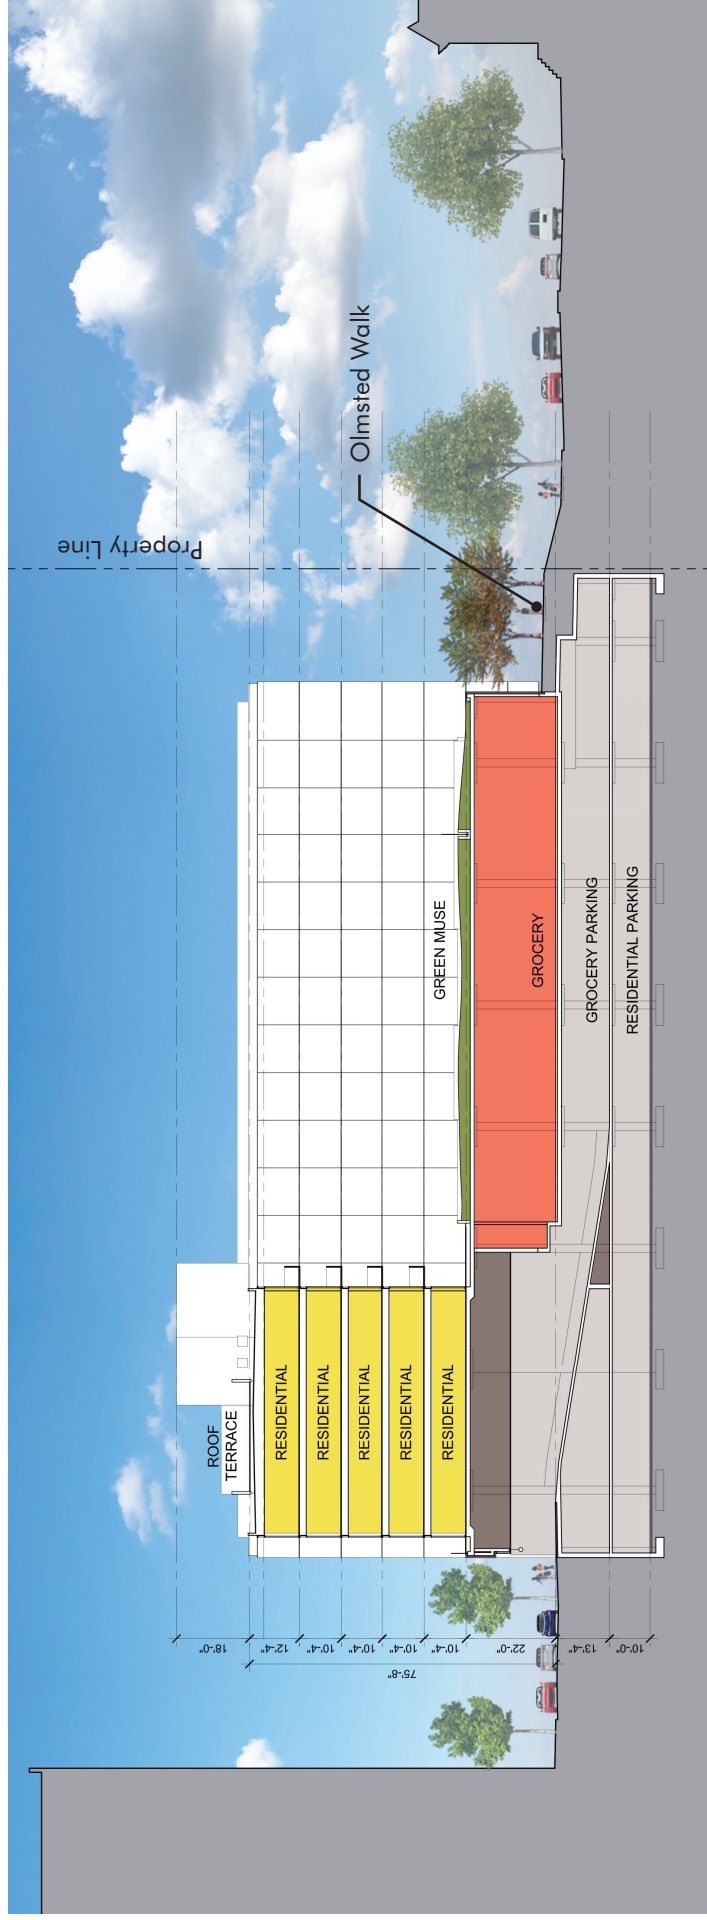

SECTION 1

- Grocery
- Residential
- Senior Residential
- Parking/
Loading/MEP

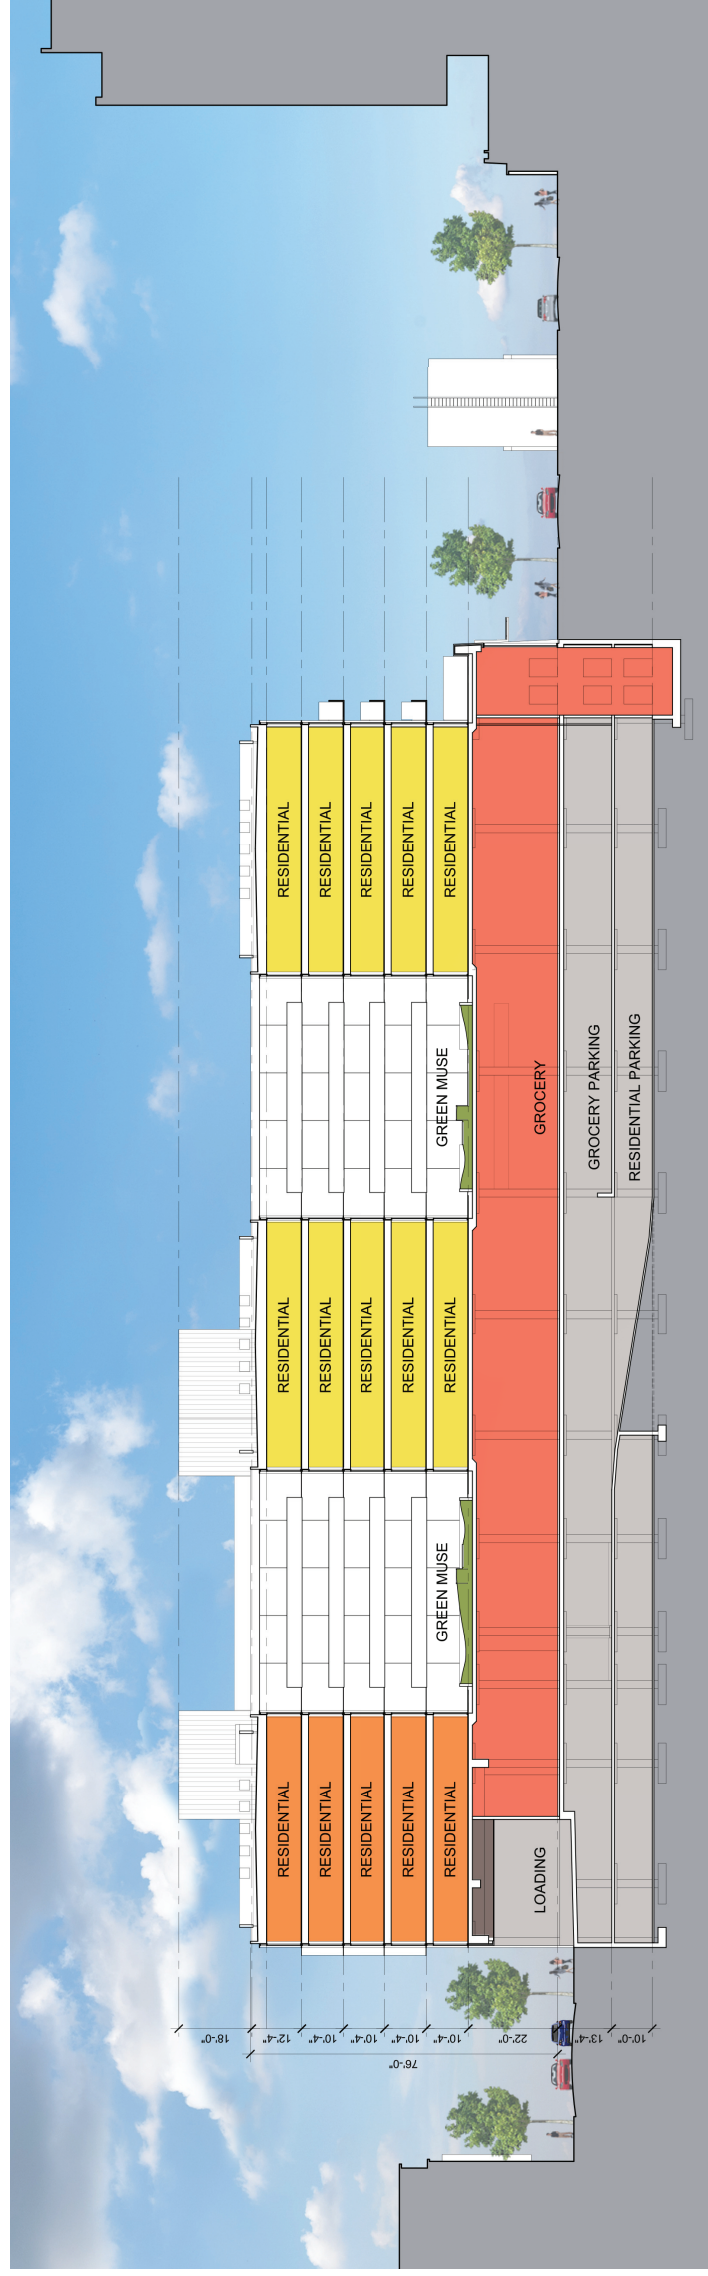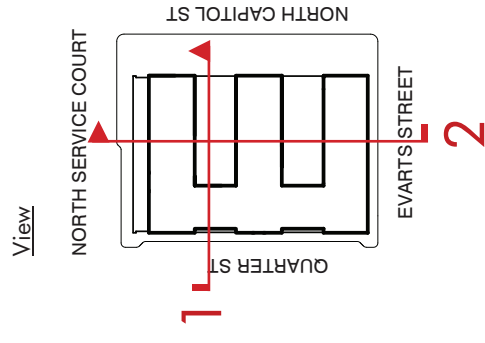

SECTION 2