




WHEELER RENAISSANCE - PROJECT AERIAL

THESE DRAWINGS ARE THE PROPERTY OF WBG WHEELER ROAD LLC. UNAUTHORIZED USE OR REPRODUCTION BY ANYONE FOR ANY PURPOSE IS AN INFRINGEMENT UPON COPYRIGHT LAWS. VIOLATORS WILL BE SUBJECT TO PROSECUTION TO THE FULLEST EXTENT OF THE LAW. © 2014 WHEELER ROAD LLC.

SCALE: NTS

DATE: 06/09/2014

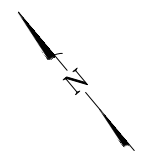







EXTERIOR MATERIALS

- 1 SYNTHETIC TRIM BOARD
- 2 CEMENTITIOUS BOARD SIDING
- 3 LOW 'E' VINYL CLAD PICTURE WINDOW
- 4 METAL DOORS PTD TO MATCH SIDING
- 5 ROOF TOP GUARDRAIL @ 52" AFF
- 6 RIBBED METAL PANEL SIDING
- 7 DECORATIVE METAL CANOPY
- 8 LOW 'E' SPANDREL GLASS
- 9 LOW 'E' SPANDREL OPAQUE GLASS PANEL
- 10 CURTAIN WALL SYSTEM
- 11 LOW 'E' VINYL WDW / THERM. INSUL. DOOR
- 12 48" AFF JULIET BALCONY RAILING
- 13 PORCELAIN TILE FACADE - 1
- 14 PORCELAIN TILE FACADE - 2
- 15 DECORATIVE ENTRY CANOPY
- 16 METAL COLUMN COVER
- 17 ENTRY STORE FRONT ASSEMBLY
- 18 RAISED LETTER SIGNAGE
- 19 PORCELAIN TILE FACADE - 3
- 20 LOW 'E' VINYL DOUBLE HUNG WINDOW
- 21 SYNTHETIC TRIM BOARD
- 22 DECORATIVE METAL RIBBON HEADER
- 23 DECORATIVE WALL MTD LIGHTING
- 24 RETAIL STORE FRONT ENTRY ASSEMBLY
- 25 BRICK VENEER
- 26 DECORATIVE SIGNAGE LIGHTING
- 27 RETAIL STOREFRONT WINDOW ASSEMBLY
- 28 RETAIL STOREFRONT SIGNAGE
- 29 48" AFF BALCONY GAURDRAIL
- 30 SPACE RESERVED FOR LOCAL ART WORK
- 31 STRUCTURAL BRICK TO MATCH THIN BRICK
- 32 SECURE METAL DOOR PTD TO MATCH BRICK
- 33 BRICK HEADER
- 34 THIN PROFILE OH ROLL DR PTD TO MATCH BRICK
- 35 METRO BUS SHELTER
- 36 CAPITOL BIKE SHARE - PROPOSED LOCATION
- 37 STRUCTURAL BRICK TREE PLANTERS
- 38 STORE FRONT WINDOW ASSEMBLY @ LOBBY

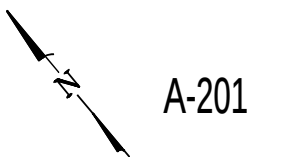

EXTERIOR MATERIALS

- 1 SYNTHETIC TRIM BOARD
- 2 CEMENTITIOUS BOARD SIDING
- 3 LOW 'E' VINYL CLAD PICTURE WINDOW
- 4 METAL DOORS PTD TO MATCH SIDING
- 5 ROOF TOP GUARDRAIL @ 52" AFF
- 6 RIBBED METAL PANEL SIDING
- 7 DECORATIVE METAL CANOPY
- 8 LOW 'E' SPANDREL GLASS
- 9 LOW 'E' SPANDREL OPAQUE GLASS PANEL
- 10 CURTAIN WALL SYSTEM
- 11 LOW 'E' VINYL WDW / THERM. INSUL. DOOR
- 12 48" AFF JULIET BALCONY RAILING
- 13 PORCELAIN TILE FACADE - 1
- 14 PORCELAIN TILE FACADE - 2
- 15 DECORATIVE ENTRY CANOPY
- 16 METAL COLUMN COVER
- 17 ENTRY STORE FRONT ASSEMBLY
- 18 RAISED LETTER SIGNAGE
- 19 PORCELAIN TILE FACADE - 3
- 20 LOW 'E' VINYL DOUBLE HUNG WINDOW
- 21 SYNTHETIC TRIM BOARD
- 22 DECORATIVE METAL RIBBON HEADER
- 23 DECORATIVE WALL MTD LIGHTING
- 24 RETAIL STORE FRONT ENTRY ASSEMBLY
- 25 BRICK VENEER
- 26 DECORATIVE SIGNAGE LIGHTING
- 27 RETAIL STOREFRONT WINDOW ASSEMBLY
- 28 RETAIL STOREFRONT SIGNAGE
- 29 48" AFF BALCONY GAURDRAIL
- 30 SPACE RESERVED FOR LOCAL ART WORK
- 31 STRUCTURAL BRICK TO MATCH THIN BRICK
- 32 SECURE METAL DOOR PTD TO MATCH BRICK
- 33 BRICK HEADER
- 34 THIN PROFILE OH ROLL DR PTD TO MATCH BRICK
- 35 METRO BUS SHELTER
- 36 CAPITOL BIKE SHARE - PROPOSED LOCATION
- 37 STRUCTURAL BRICK TREE PLANTERS
- 38 STORE FRONT WINDOW ASSEMBLY @ LOBBY

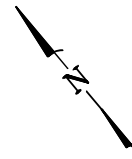

A-202



WHEELER RENAISSANCE - EAST BUILDING ELEVATION

THESE DRAWINGS ARE THE PROPERTY OF WBG WHEELER ROAD LLC. UNAUTHORIZED USE OR REPRODUCTION BY ANYONE FOR ANY PURPOSE IS AN INFRINGEMENT UPON COPYRIGHT LAWS. VIOLATORS WILL BE SUBJECT TO PROSECUTION TO THE FULLEST EXTENT OF THE LAW. © 2014 WHEELER ROAD LLC.

SCALE: NTS
DATE: 06/09/2014



EXTERIOR MATERIALS

- 1 SYNTHETIC TRIM BOARD
- 2 CEMENTITIOUS BOARD SIDING
- 3 LOW 'E' VINYL CLAD PICTURE WINDOW
- 4 METAL DOORS PTD TO MATCH SIDING
- 5 ROOF TOP GUARDRAIL @ 52" AFF
- 6 RIBBED METAL PANEL SIDING
- 7 DECORATIVE METAL CANOPY
- 8 LOW 'E' SPANDREL GLASS
- 9 LOW 'E' SPANDREL OPAQUE GLASS PANEL
- 10 CURTAIN WALL SYSTEM
- 11 LOW 'E' VINYL WDW / THERM. INSUL. DOOR
- 12 48" AFF JULIET BALCONY RAILING
- 13 PORCELAIN TILE FACADE - 1
- 14 PORCELAIN TILE FACADE - 2
- 15 DECORATIVE ENTRY CANOPY
- 16 METAL COLUMN COVER
- 17 ENTRY STORE FRONT ASSEMBLY
- 18 RAISED LETTER SIGNAGE
- 19 PORCELAIN TILE FACADE - 3
- 20 LOW 'E' VINYL DOUBLE HUNG WINDOW
- 21 SYNTHETIC TRIM BOARD
- 22 DECORATIVE METAL RIBBON HEADER
- 23 DECORATIVE WALL MTD LIGHTING
- 24 RETAIL STORE FRONT ENTRY ASSEMBLY
- 25 BRICK VENEER
- 26 DECORATIVE SIGNAGE LIGHTING
- 27 RETAIL STOREFRONT WINDOW ASSEMBLY
- 28 RETAIL STOREFRONT SIGNAGE
- 29 48" AFF BALCONY GAURDRAIL
- 30 SPACE RESERVED FOR LOCAL ART WORK
- 31 STRUCTURAL BRICK TO MATCH THIN BRICK
- 32 SECURE METAL DOOR PTD TO MATCH BRICK
- 33 BRICK HEADER
- 34 THIN PROFILE OH ROLL DR PTD TO MATCH BRICK
- 35 METRO BUS SHELTER
- 36 CAPITOL BIKE SHARE - PROPOSED LOCATION
- 37 STRUCTURAL BRICK TREE PLANTERS
- 38 STORE FRONT WINDOW ASSEMBLY @ LOBBY




A-204



EXTERIOR MATERIALS

- ① SYNTHETIC TRIM BOARD
- ② CEMENTITIOUS BOARD SIDING
- ③ LOW 'E' VINYL CLAD PICTURE WINDOW
- ④ METAL DOORS PTD TO MATCH SIDING
- ⑤ ROOF TOP GUARDRAIL @ 52" AFF
- ⑥ RIBBED METAL PANEL SIDING
- ⑦ DECORATIVE METAL CANOPY
- ⑧ LOW 'E' SPANDREL GLASS
- ⑨ LOW 'E' SPANDREL OPAQUE GLASS PANEL
- ⑩ CURTAIN WALL SYSTEM
- ⑪ LOW 'E' VINYL WDW / THERM. INSUL. DOOR
- ⑫ 48" AFF JULIET BALCONY RAILING
- ⑬ PORCELAIN TILE FACADE - 1
- ⑭ PORCELAIN TILE FACADE - 2
- ⑮ DECORATIVE ENTRY CANOPY
- ⑯ METAL COLUMN COVER
- ⑰ ENTRY STORE FRONT ASSEMBLY
- ⑱ RAISED LETTER SIGNAGE
- ⑲ PORCELAIN TILE FACADE - 3
- ⑳ LOW 'E' VINYL DOUBLE HUNG WINDOW
- ㉑ SYNTHETIC TRIM BOARD
- ㉒ DECORATIVE METAL RIBBON HEADER
- ㉓ DECORATIVE WALL MTD LIGHTING
- ㉔ RETAIL STORE FRONT ENTRY ASSEMBLY
- ㉕ BRICK VENEER
- ㉖ DECORATIVE SIGNAGE LIGHTING
- ㉗ RETAIL STOREFRONT WINDOW ASSEMBLY
- ㉘ RETAIL STOREFRONT SIGNAGE
- ㉙ 48" AFF BALCONY GAURDRAIL
- ㉚ SPACE RESERVED FOR LOCAL ART WORK
- ㉛ STRUCTURAL BRICK TO MATCH THIN BRICK
- ㉜ SECURE METAL DOOR PTD TO MATCH BRICK
- ㉝ BRICK HEADER
- ㉞ THIN PROFILE OH ROLL DR PTD TO MATCH BRICK
- ㉟ METRO BUS SHELTER
- ㊱ CAPITOL BIKE SHARE - PROPOSED LOCATION
- ㊲ STRUCTURAL BRICK TREE PLANTERS
- ㊳ STORE FRONT WINDOW ASSEMBLY @ LOBBY



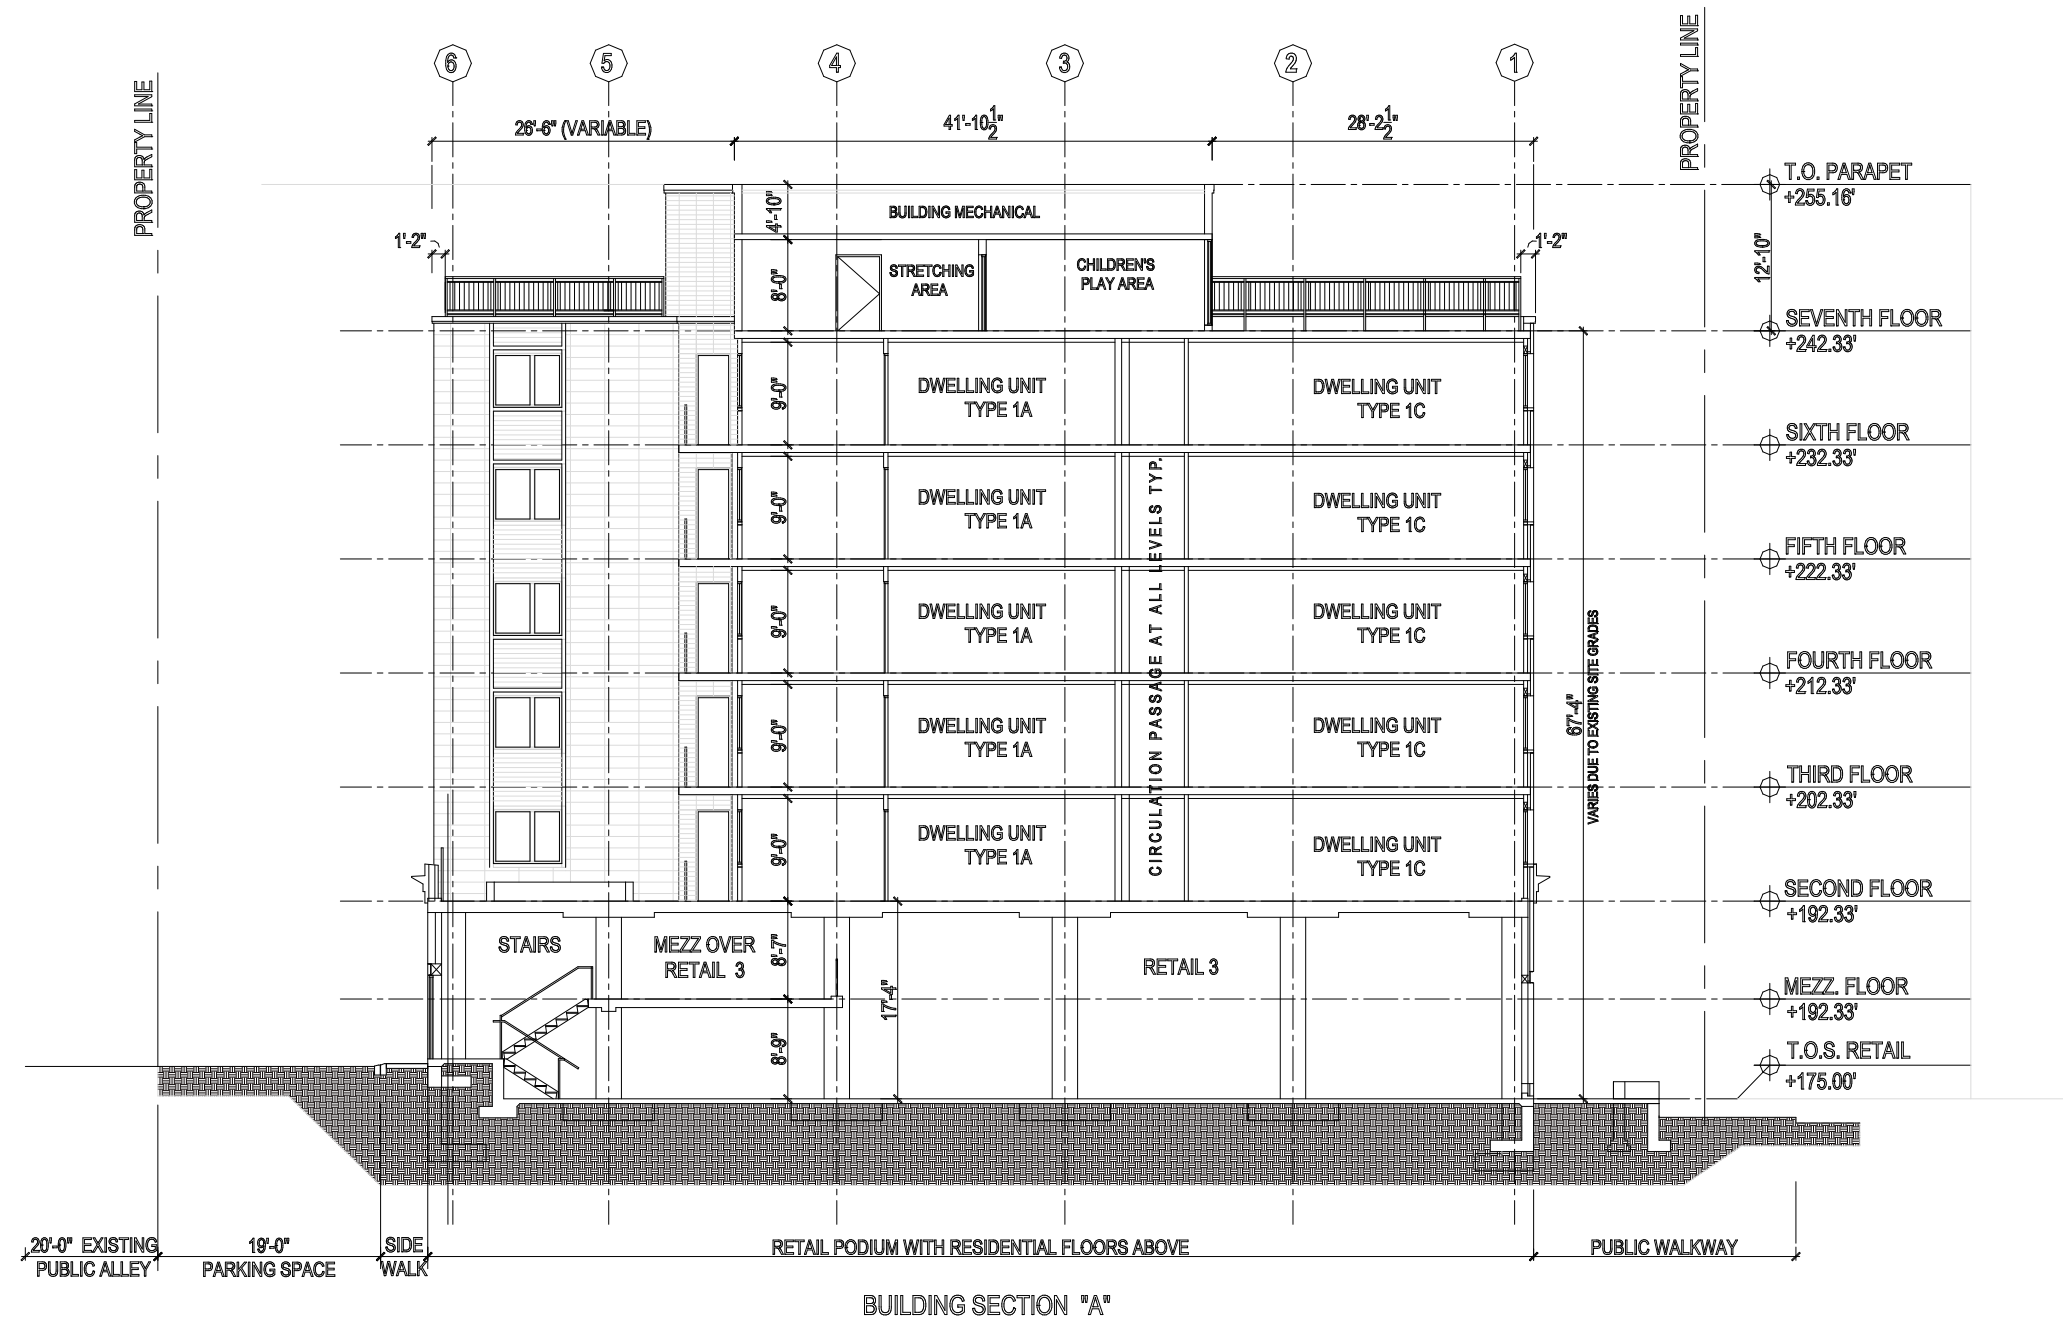

A-301




WHEELER RENAISSANCE - BUILDING SECTION 'A'

THESE DRAWINGS ARE THE PROPERTY OF WBG WHEELER ROAD LLC. UNAUTHORIZED USE OR REPRODUCTION BY ANYONE FOR ANY PURPOSE IS AN INFRINGEMENT UPON COPYRIGHT LAWS. VIOLATORS WILL BE SUBJECT TO PROSECUTION TO THE FULLEST EXTENT OF THE LAW. © 2014 WHEELER ROAD LLC.

SCALE: 0 16' 32'

DATE: 06/09/2014

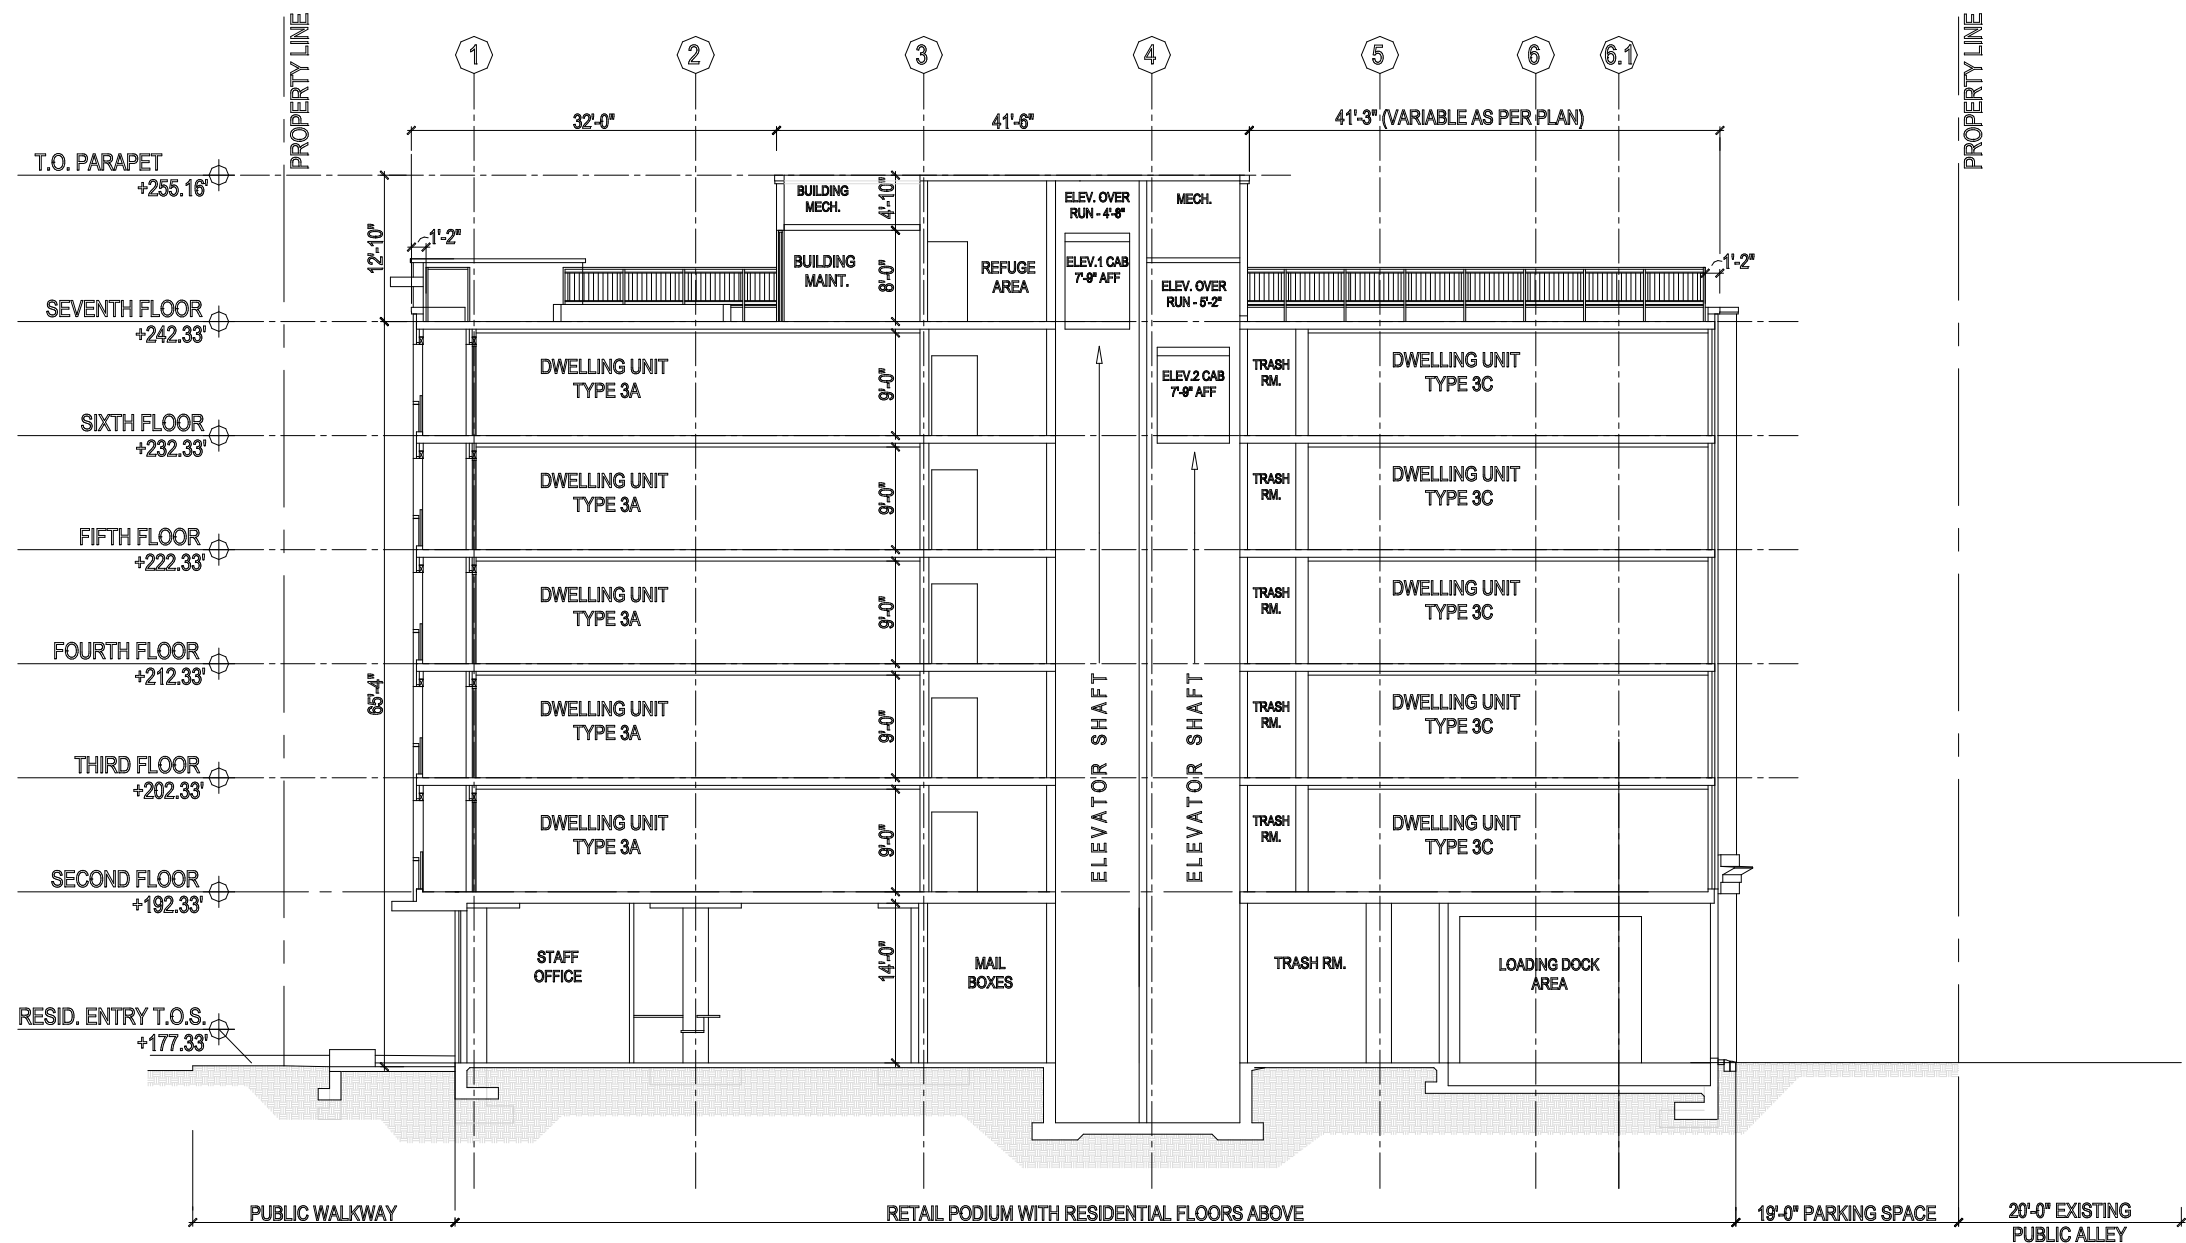

LONGITUDINAL BUILDING SECTION "B"



WHEELER RENAISSANCE - BUILDING SECTION 'B'

THESE DRAWINGS ARE THE PROPERTY OF WBG WHEELER ROAD LLC. UNAUTHORIZED USE OR REPRODUCTION BY ANYONE FOR ANY PURPOSE IS AN INFRINGEMENT UPON COPYRIGHT LAWS. VIOLATORS WILL BE SUBJECT TO PROSECUTION TO THE FULLEST EXTENT OF THE LAW. © 2014 WHEELER ROAD LLC.

SCALE: 0 16' 32'

DATE: 06/09/2014