


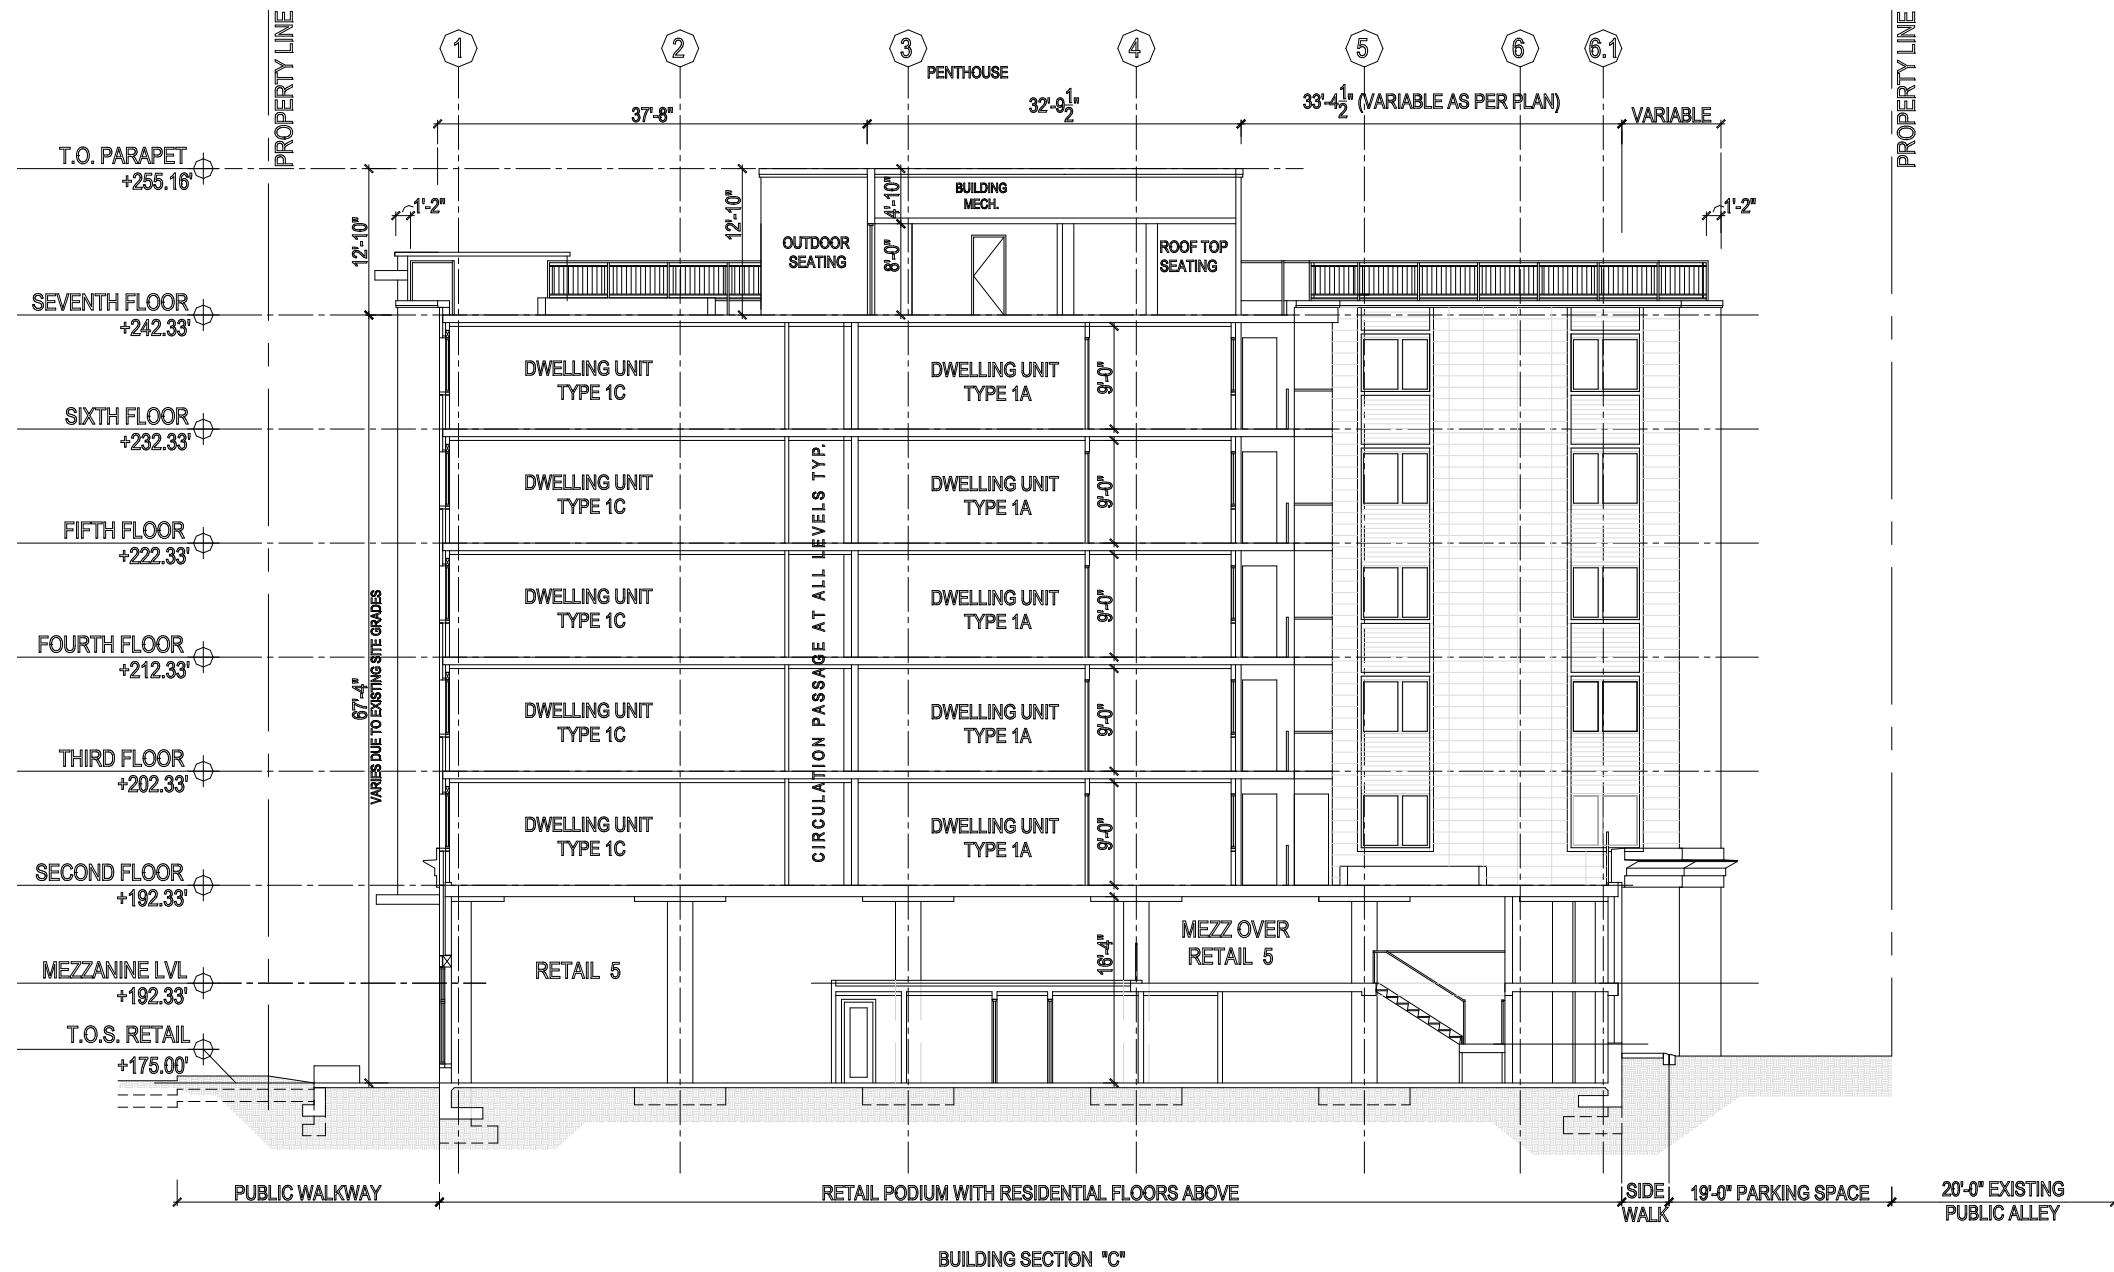

WHEELER RENAISSANCE - BUILDING SECTION 'C'


THESE DRAWINGS ARE THE PROPERTY OF WBG WHEELER ROAD LLC. UNAUTHORIZED USE OR REPRODUCTION BY ANYONE FOR ANY PURPOSE IS AN INFRINGEMENT UPON COPYRIGHT LAWS. VIOLATORS WILL BE SUBJECT TO PROSECUTION TO THE FULLEST EXTENT OF THE LAW. © 2014 WHEELER ROAD LLC.

SCALE: 0 16' 32'

DATE: 06/09/2014

23
ZONING COMMISSION
District of Columbia
CASE NO.13-18
EXHIBIT NO.33A8

A-204

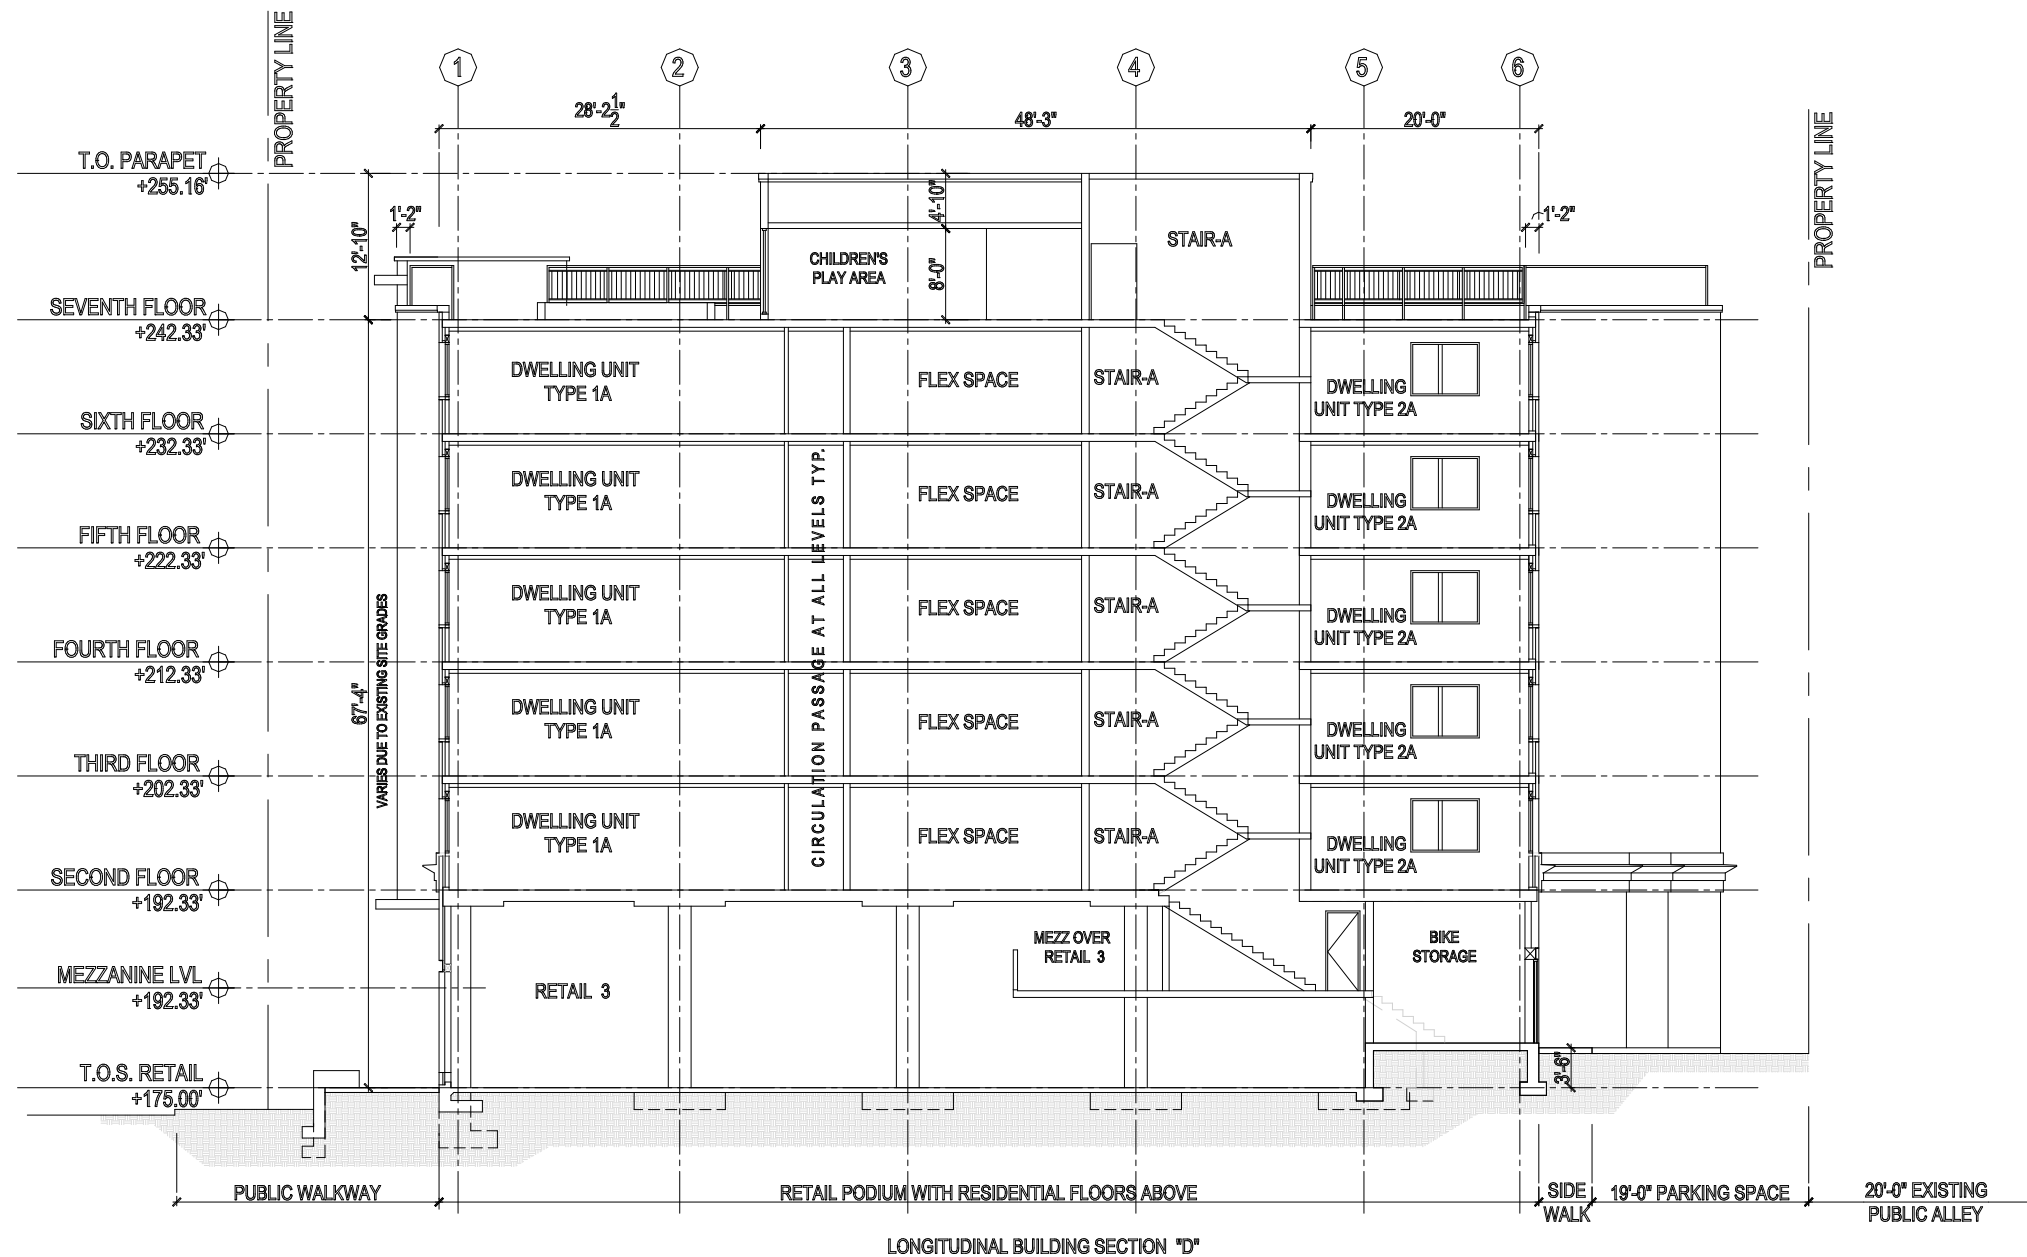

A-204




WHEELER RENAISSANCE - BUILDING SECTION 'D'


THESE DRAWINGS ARE THE PROPERTY OF WBG WHEELER ROAD LLC. UNAUTHORIZED USE OR REPRODUCTION BY ANYONE FOR ANY PURPOSE IS AN INFRINGEMENT UPON COPYRIGHT LAWS. VIOLATORS WILL BE SUBJECT TO PROSECUTION TO THE FULLEST EXTENT OF THE LAW. © 2014 WHEELER ROAD LLC.

SCALE: 0 16' 32'

DATE: 06/09/2014

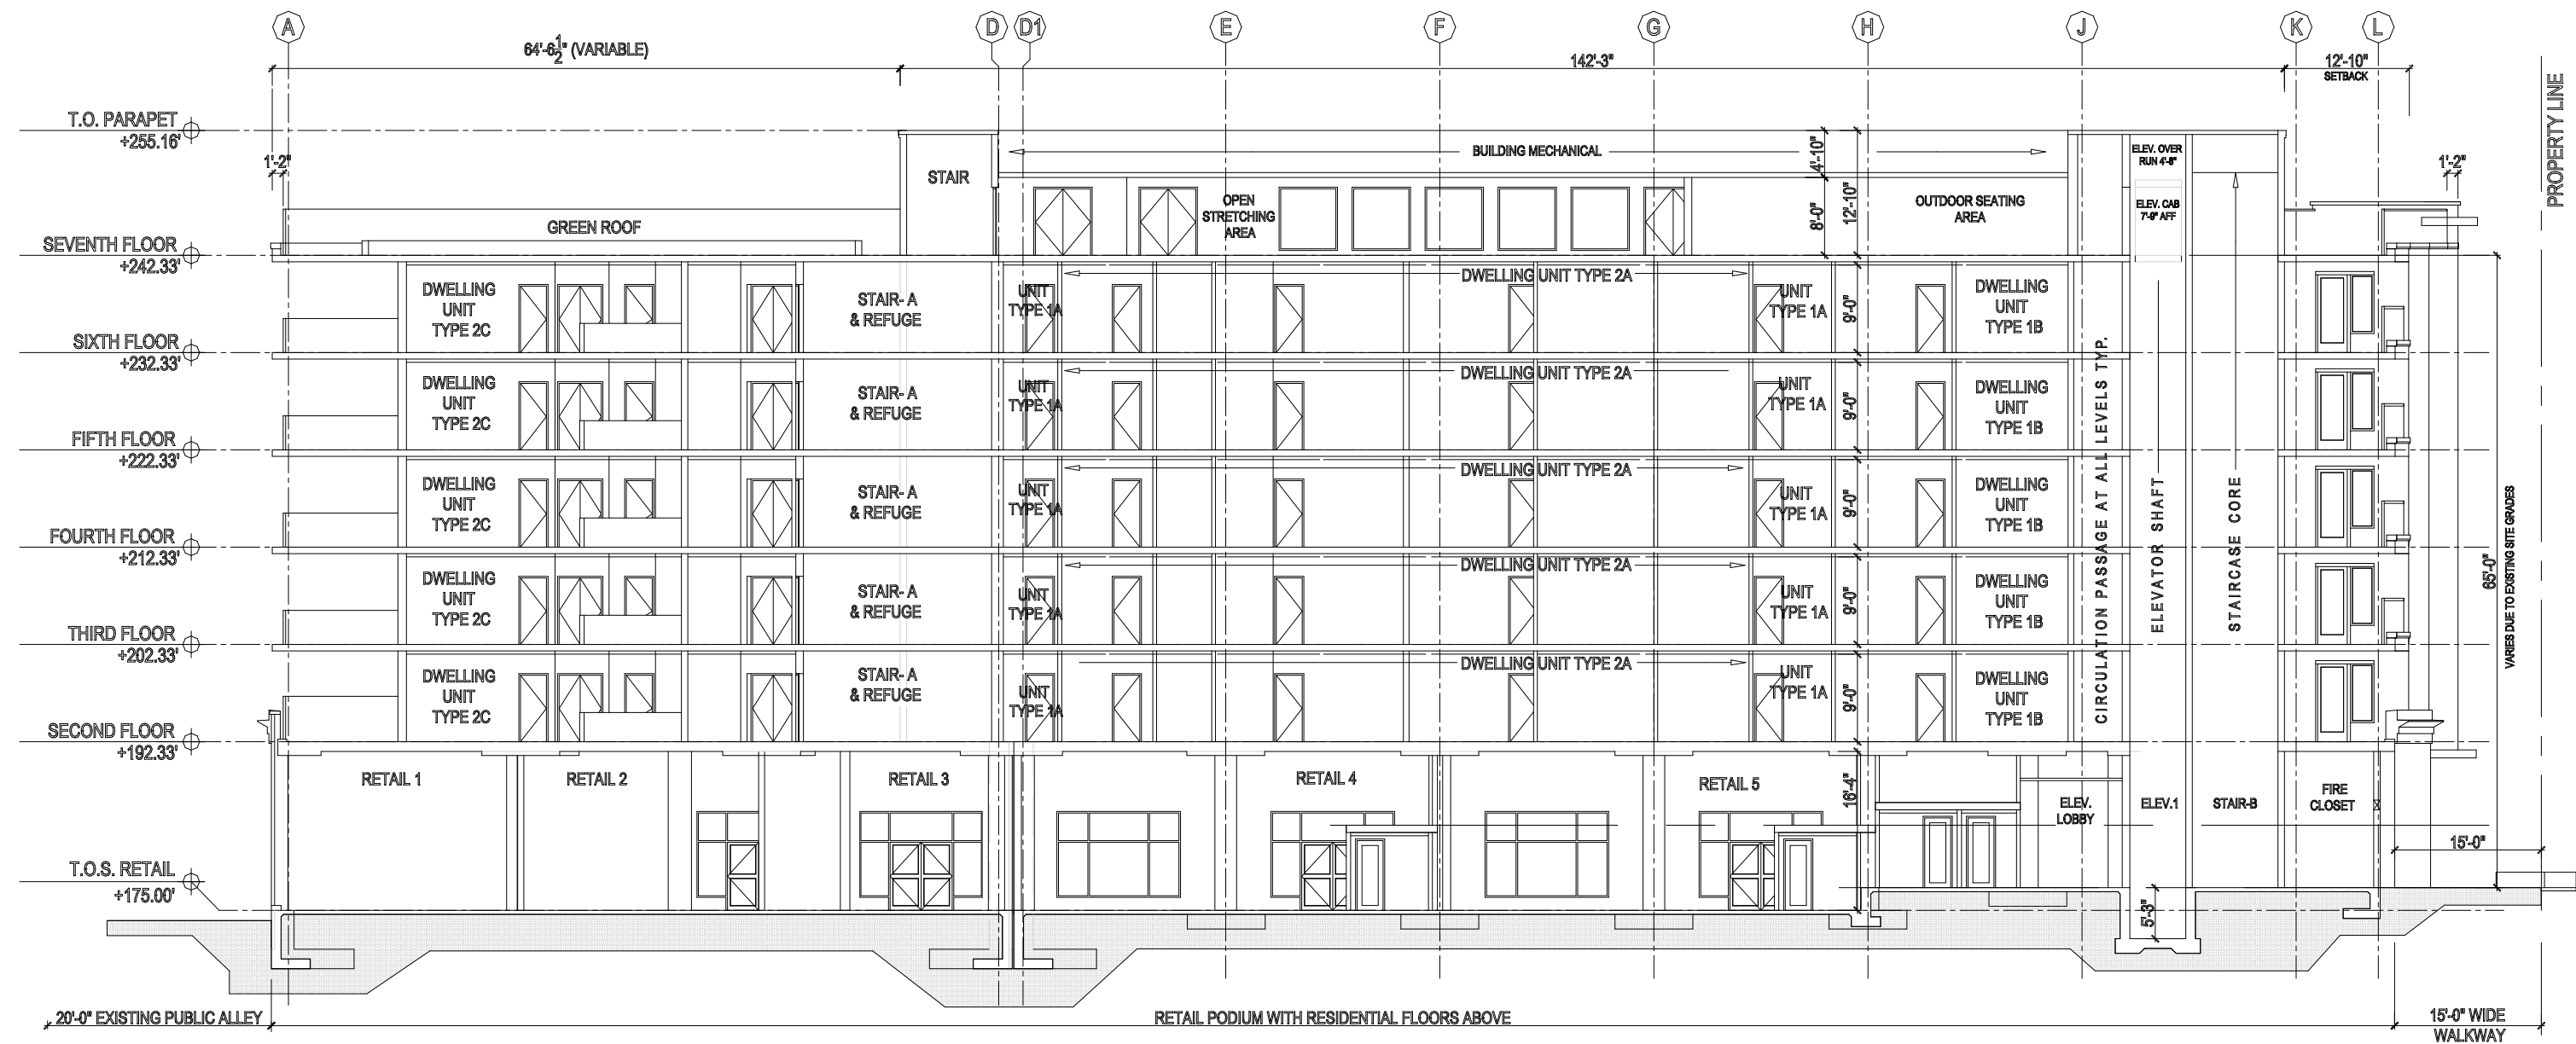

TRANSVERSE BUILDING SECTION "E"

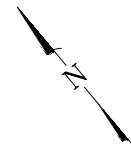

A-204



WHEELER RENAISSANCE - BUILDING SECTION 'E'


THESE DRAWINGS ARE THE PROPERTY OF WBG WHEELER ROAD LLC. UNAUTHORIZED USE OR REPRODUCTION BY ANYONE FOR ANY PURPOSE IS AN INFRINGEMENT UPON COPYRIGHT LAWS. VIOLATORS WILL BE SUBJECT TO PROSECUTION TO THE FULLEST EXTENT OF THE LAW. © 2014 WHEELER ROAD LLC.




DATE: 06/09/2014



SITE SECTIONS / SITE VIEWS - 'B'

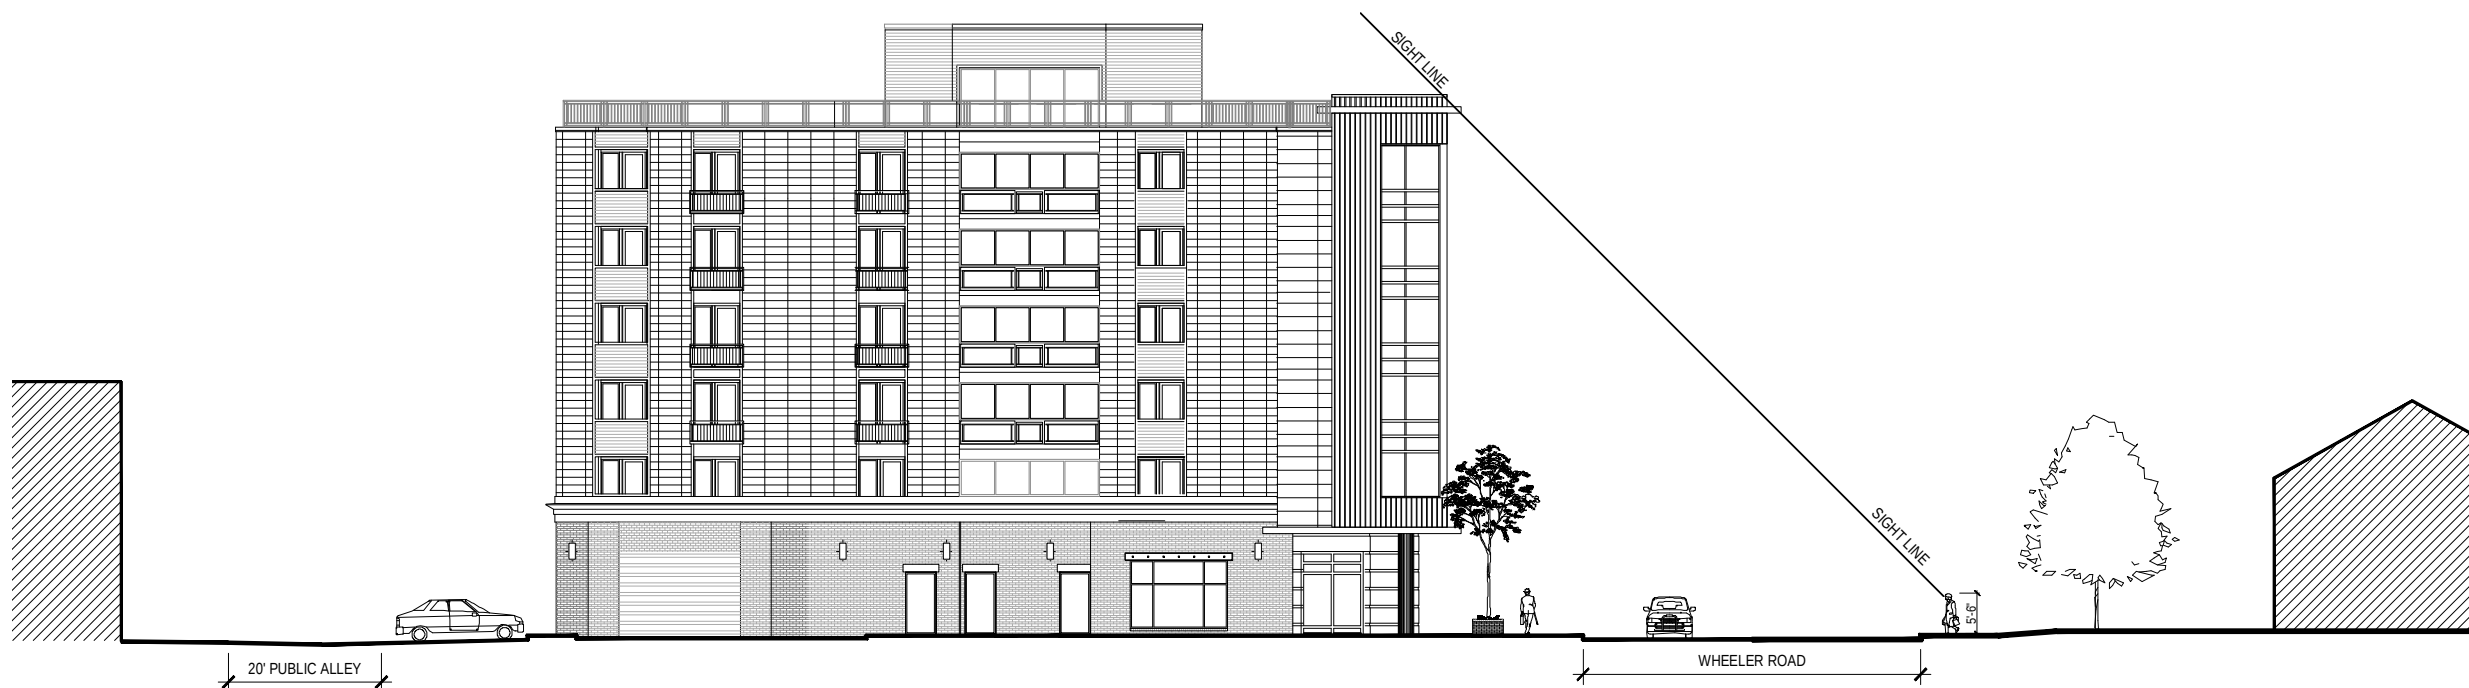


SITE SECTIONS / SITE VIEWS - 'A'

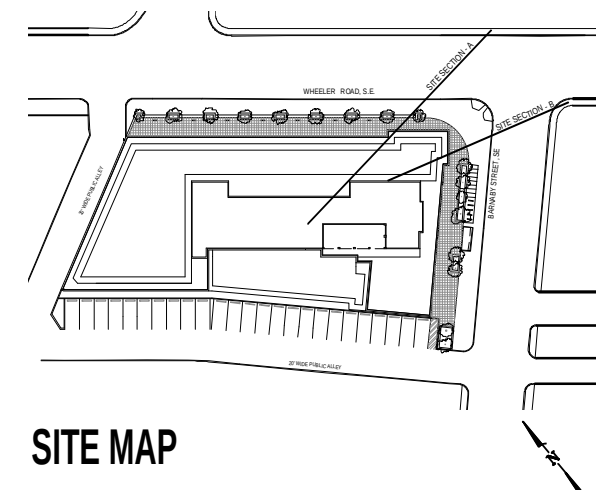


SITE MAP



SITE SECTIONS / SITE VIEWS - 'D'

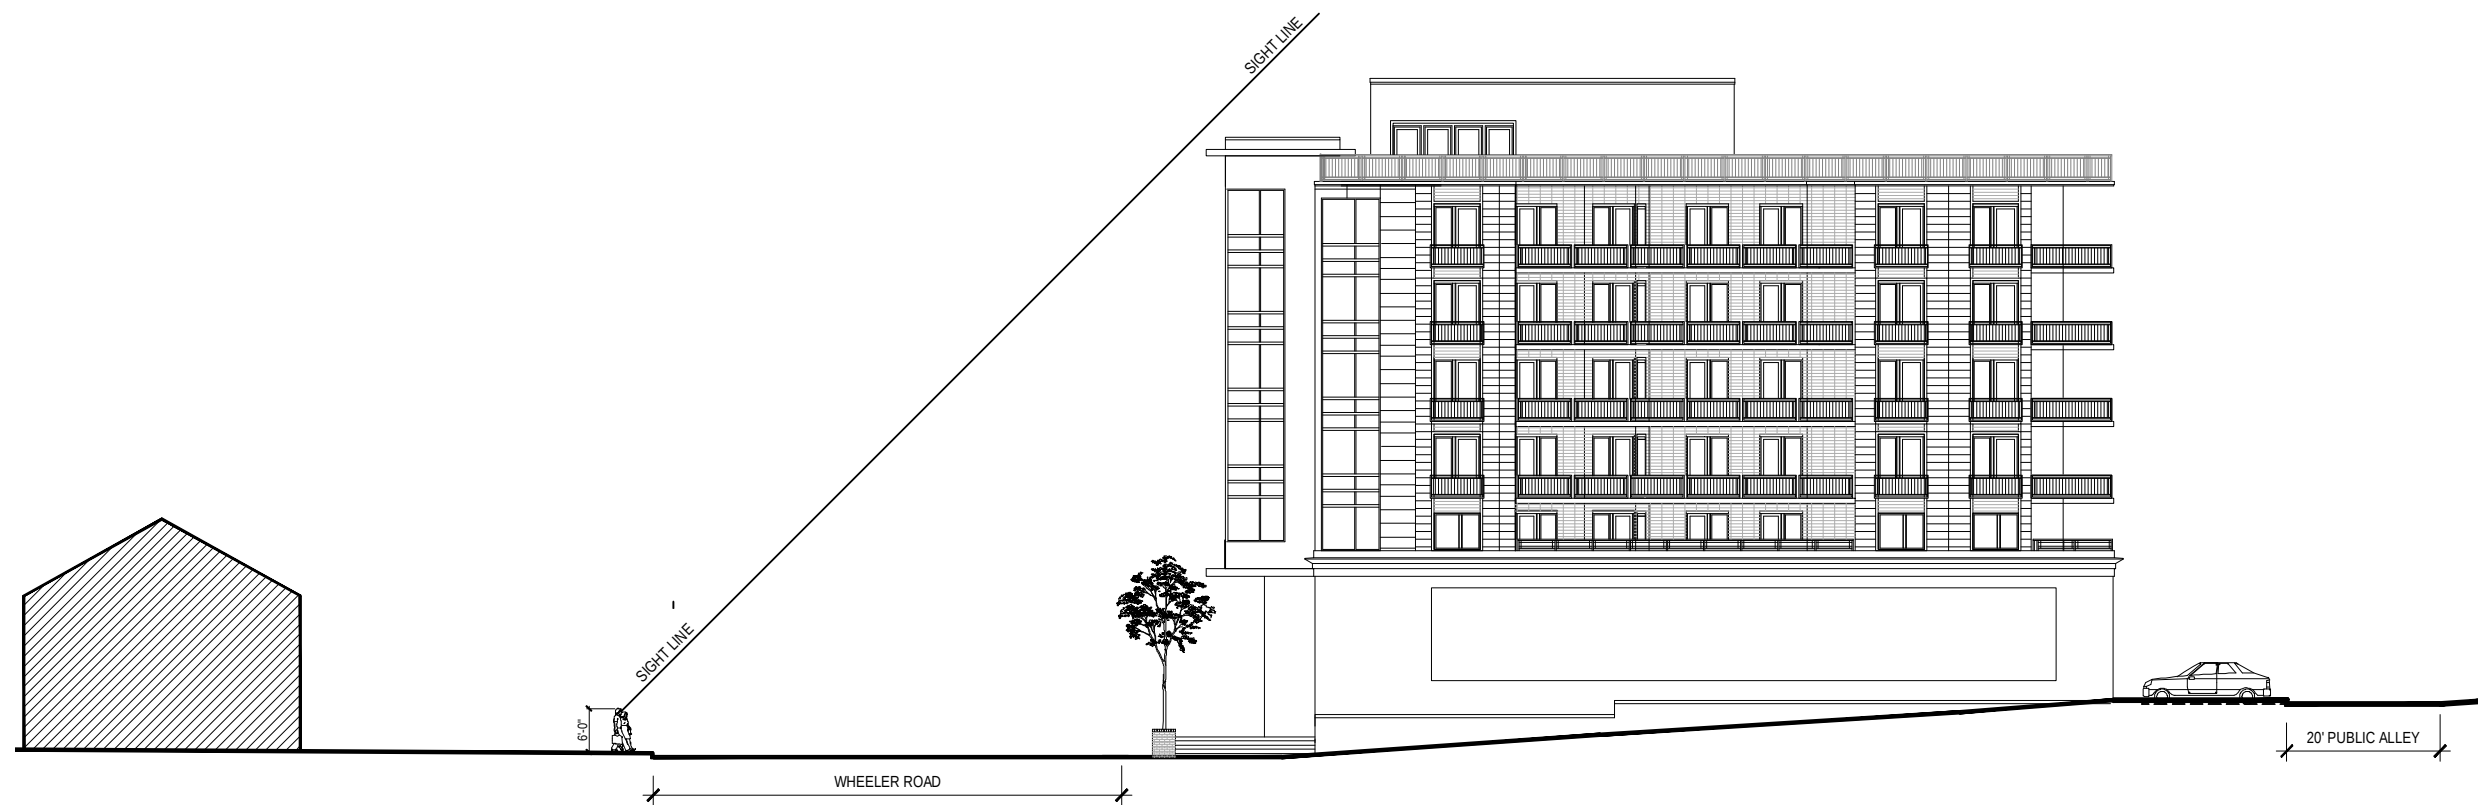

SITE SECTIONS / SITE VIEWS - 'C'

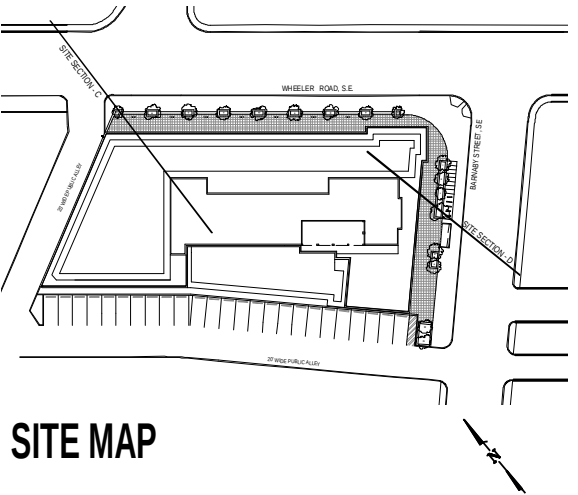

SITE MAP