

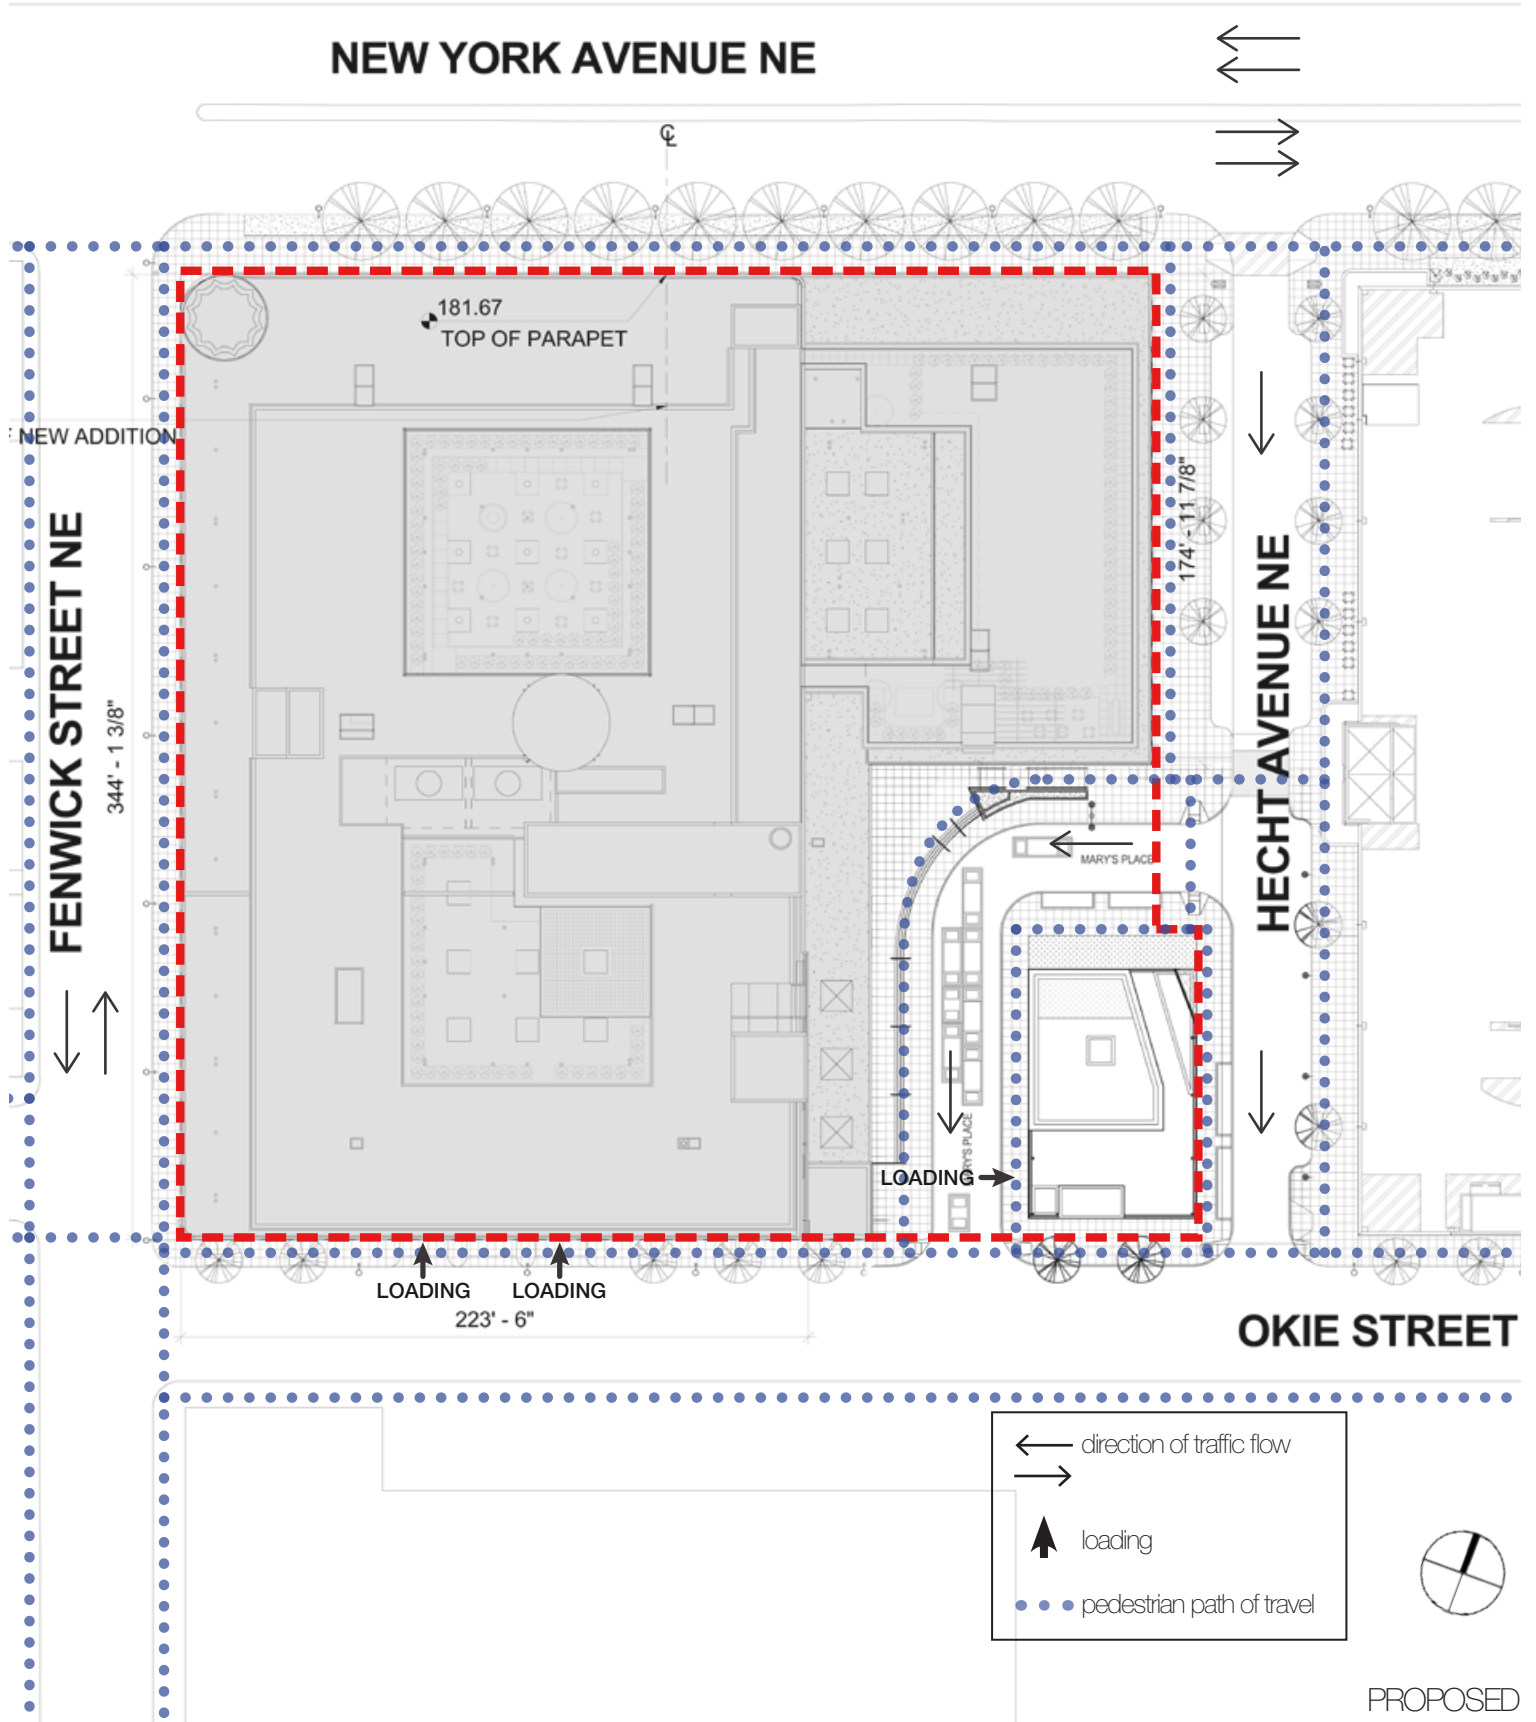
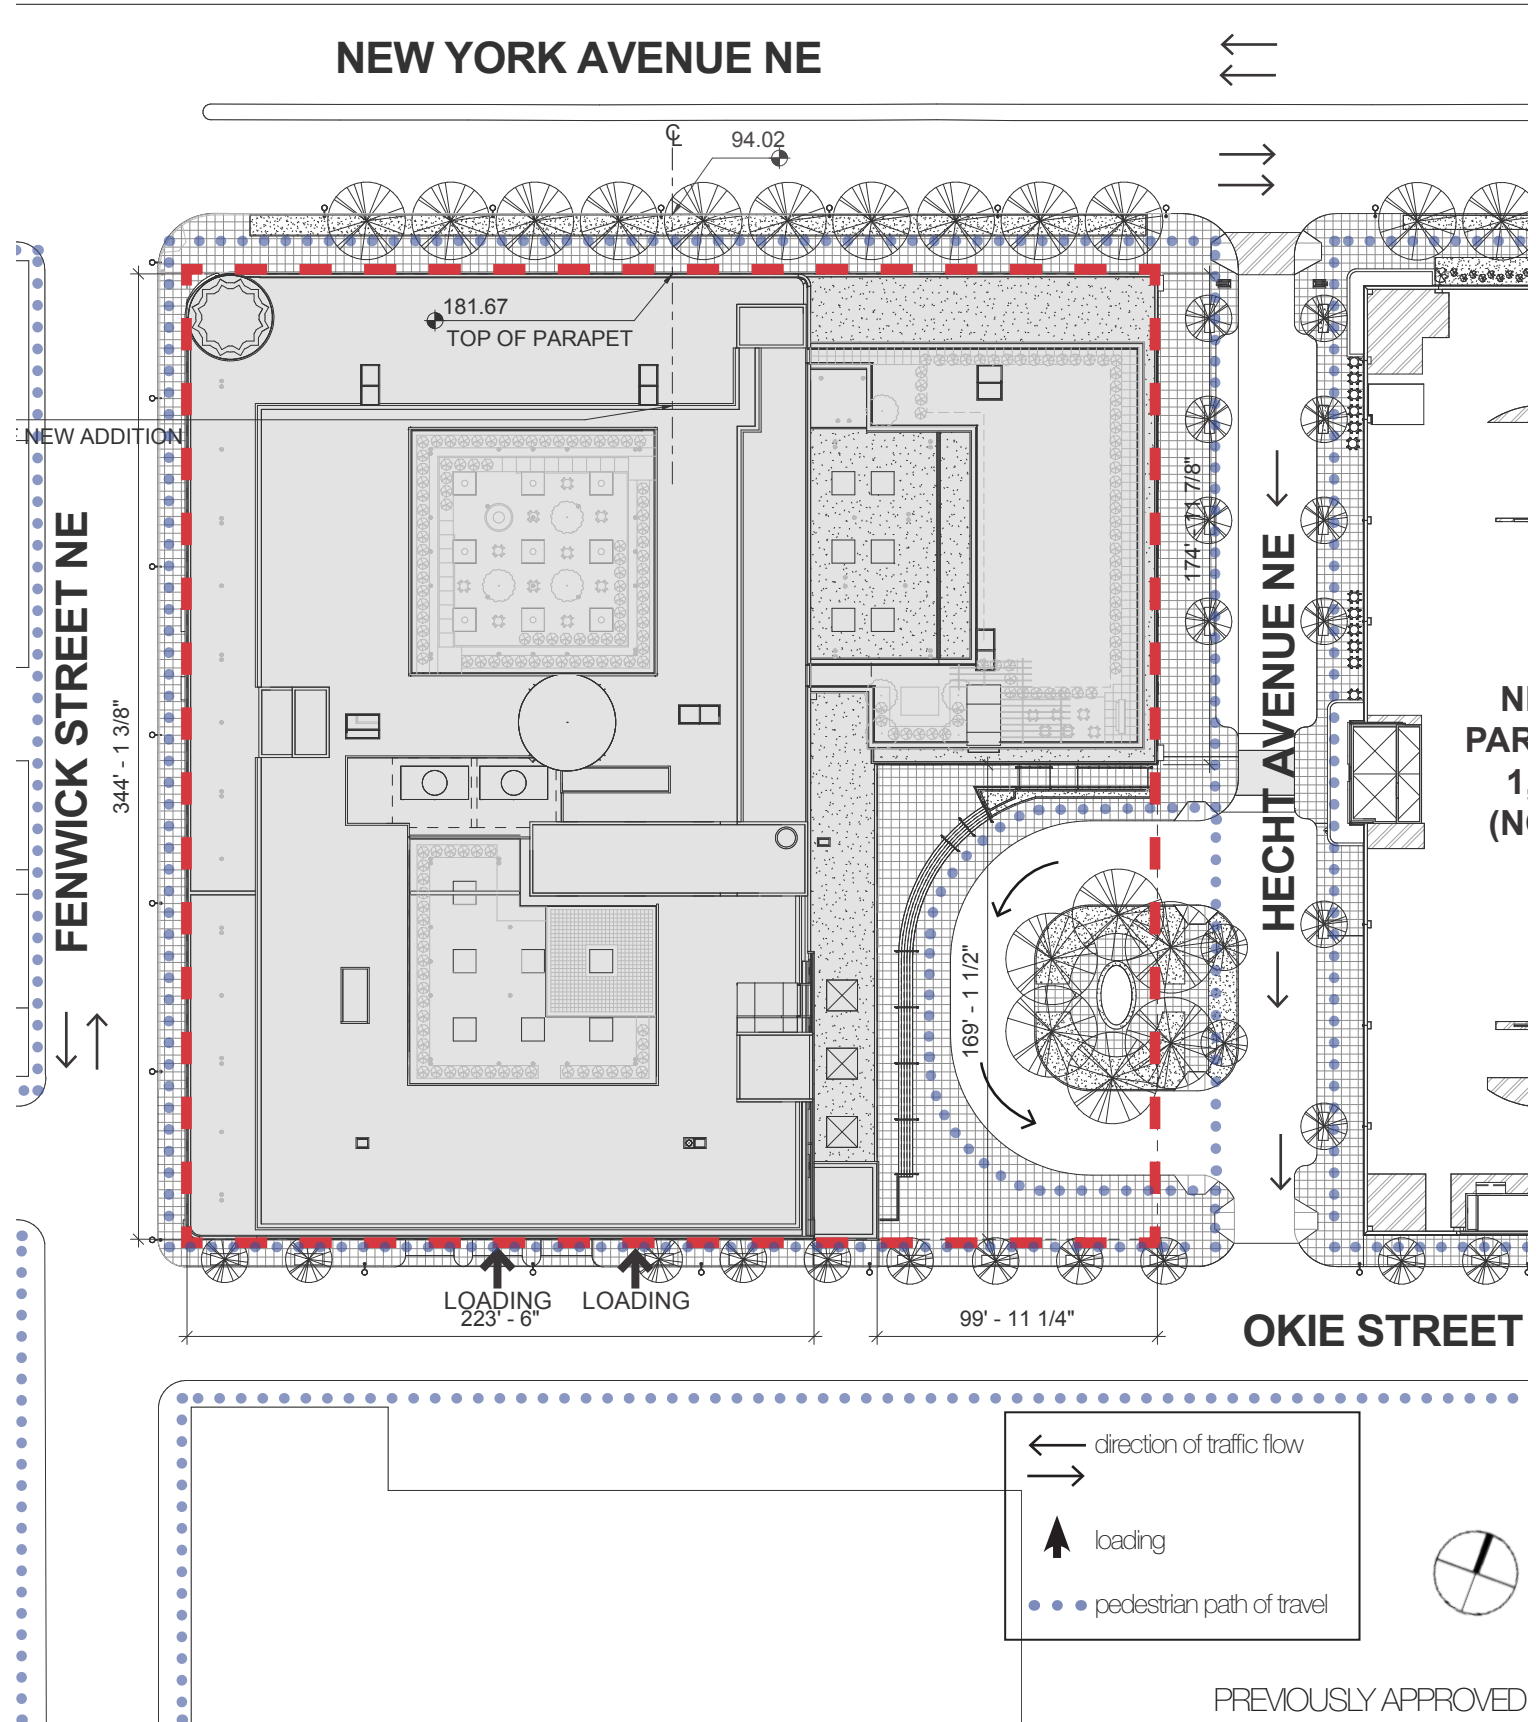


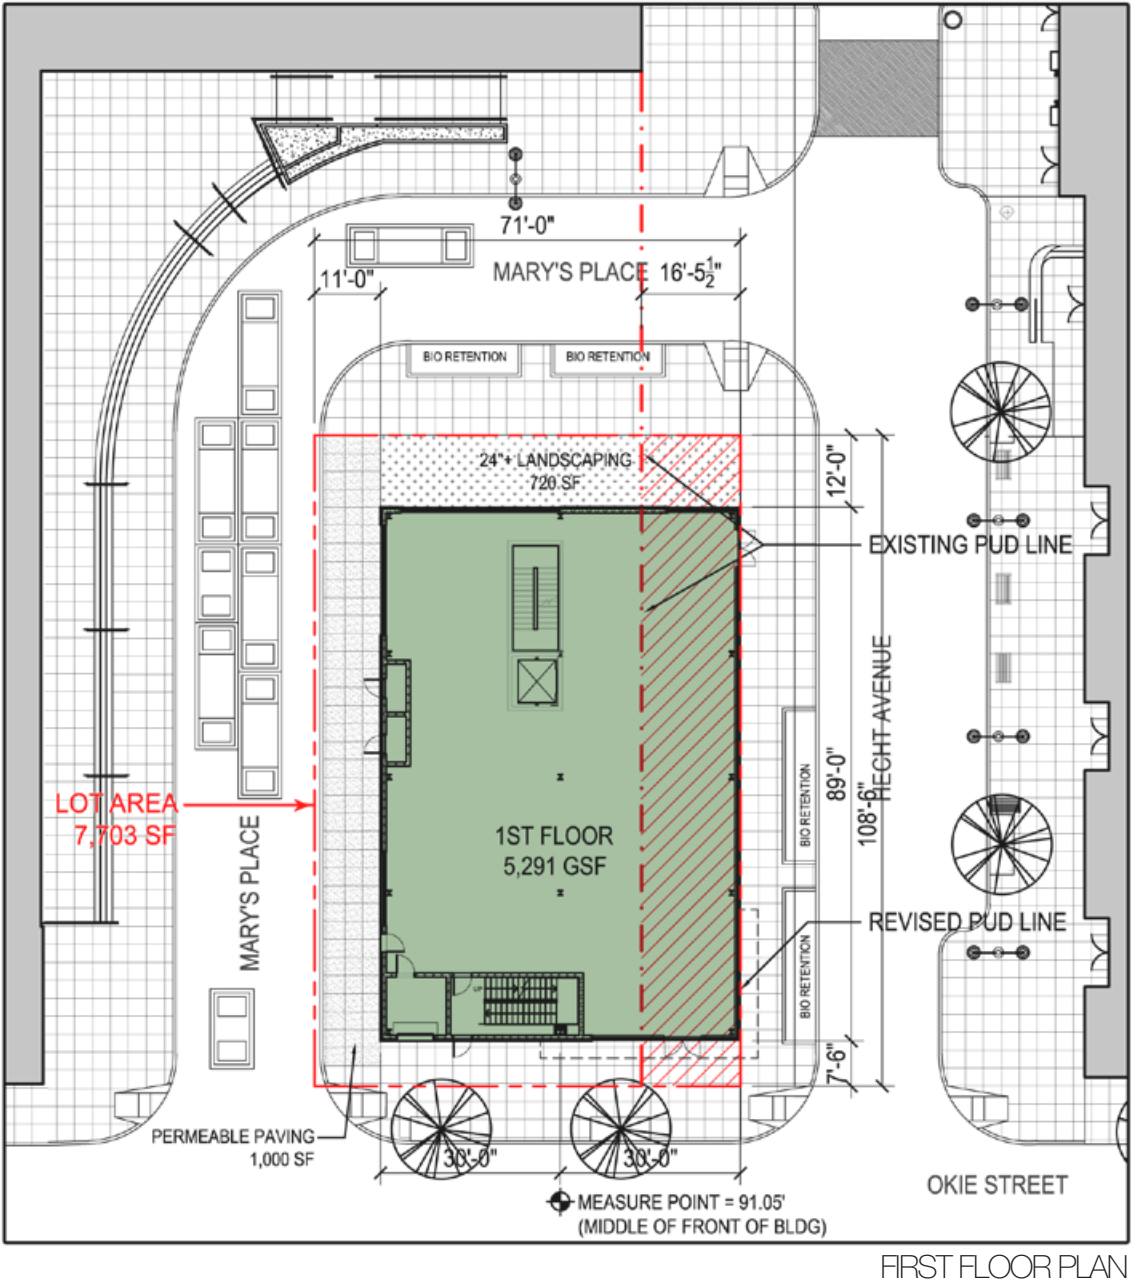



HECHT WAREHOUSE ARCHITECTURE

Hecht Warehouse Redevelopment, Washington, D.C. · Douglas Development Corp · Antunovich Associates © · Dewberry


AREA SCHEDULE - (GROSS FLOOR AREA)	
AREA	LEVEL
5,291 GSF	1ST FLOOR
2,783 GSF	2ND FLOOR
8,074 GSF	TOTAL

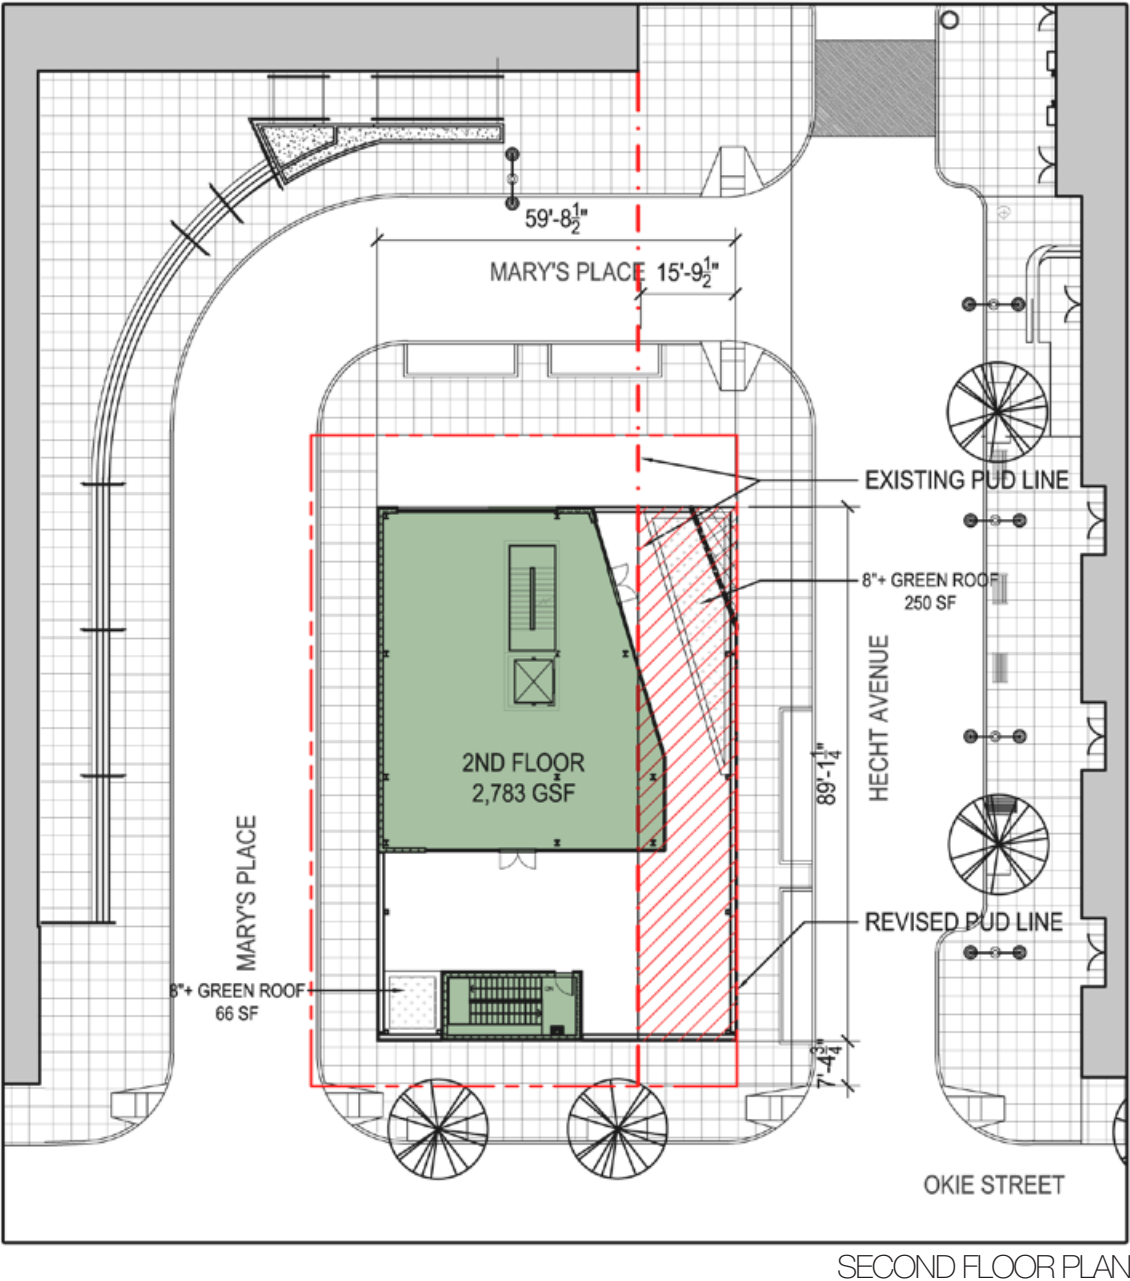

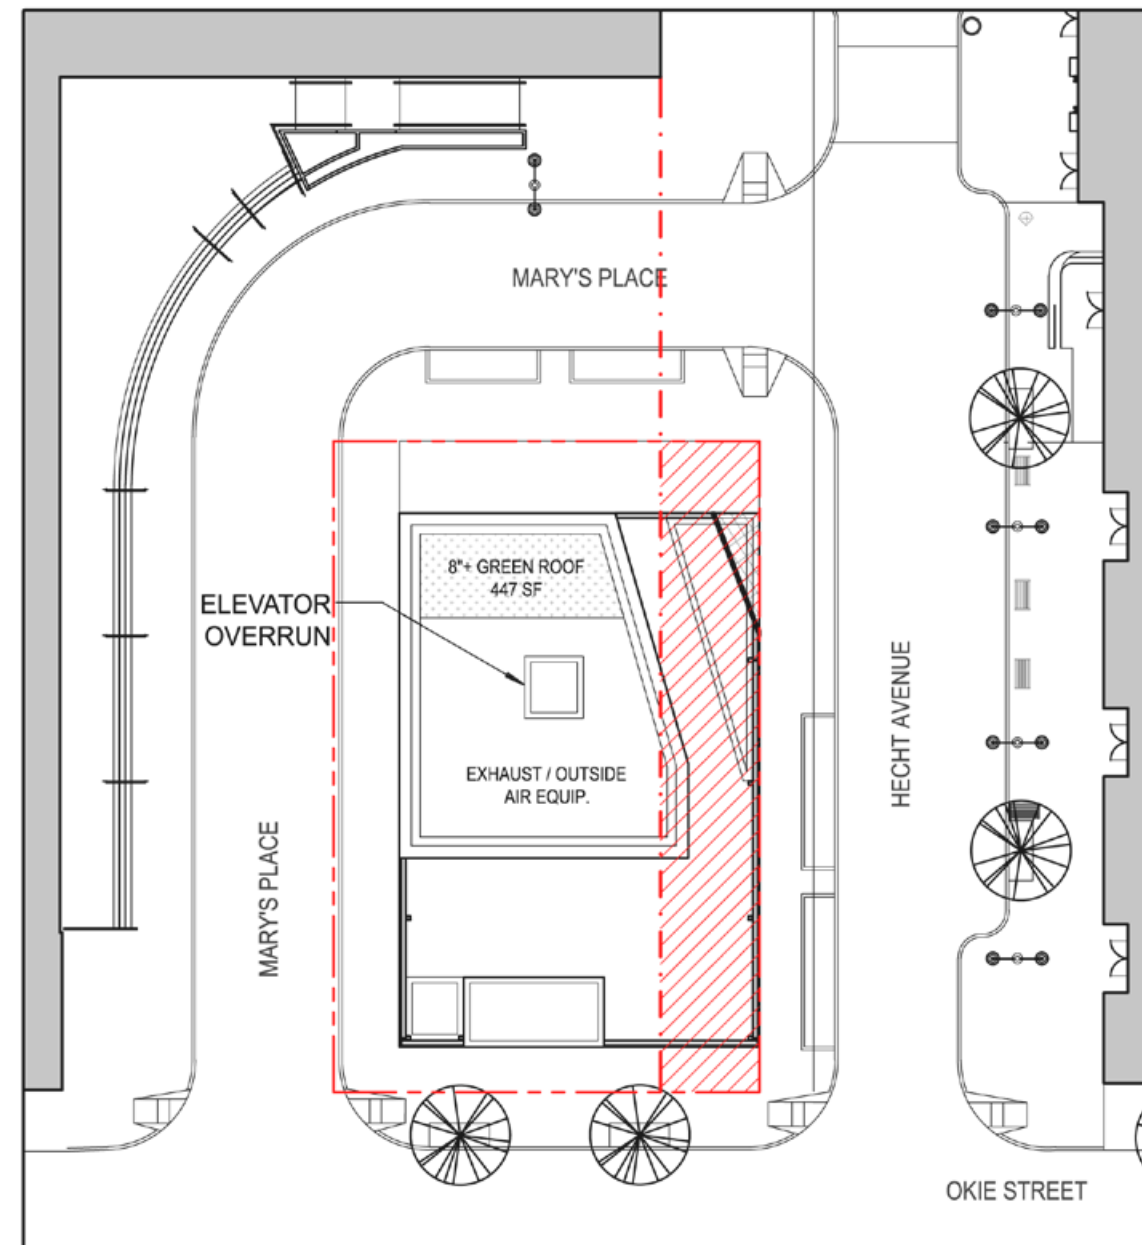


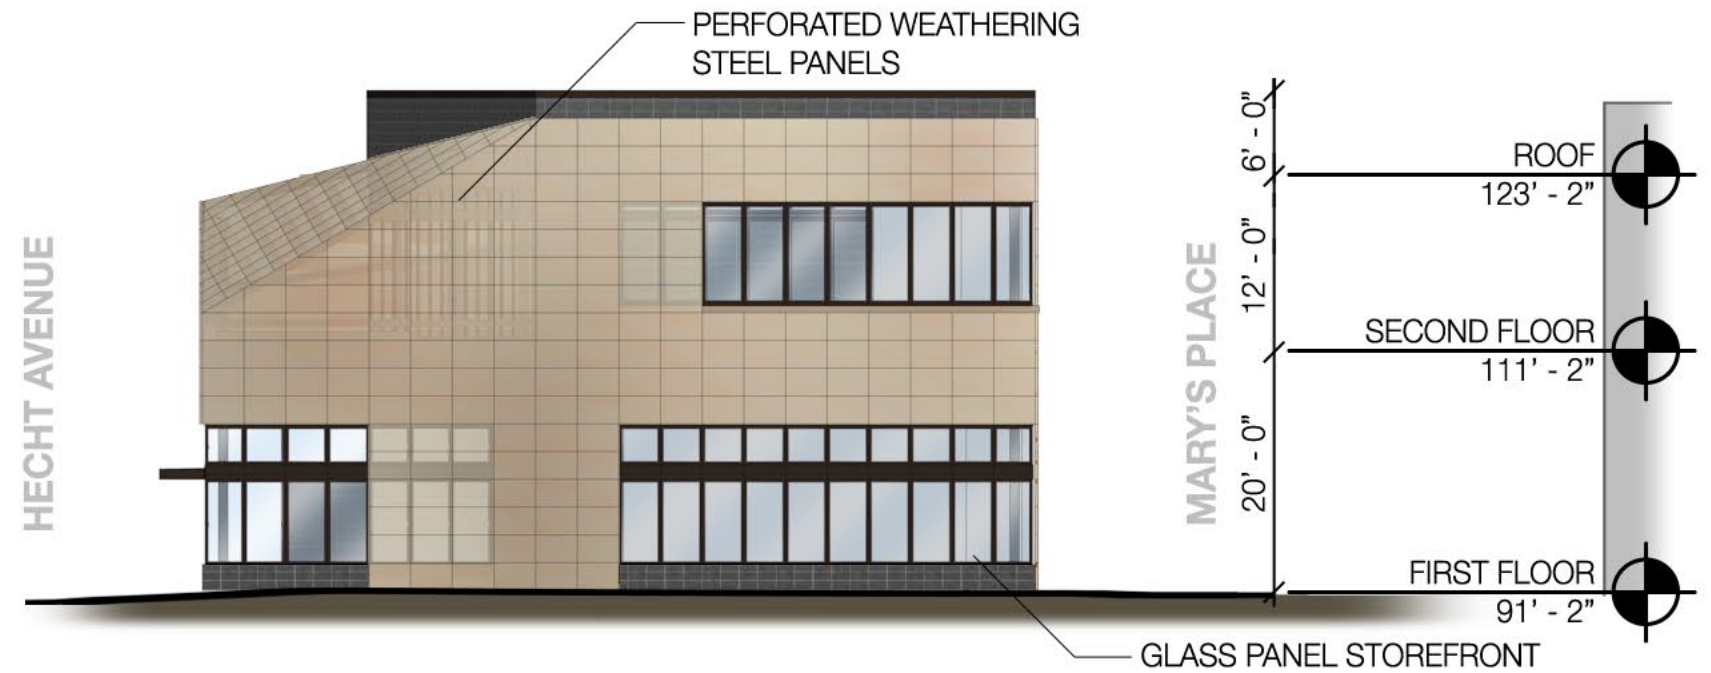


NORTH ELEVATION

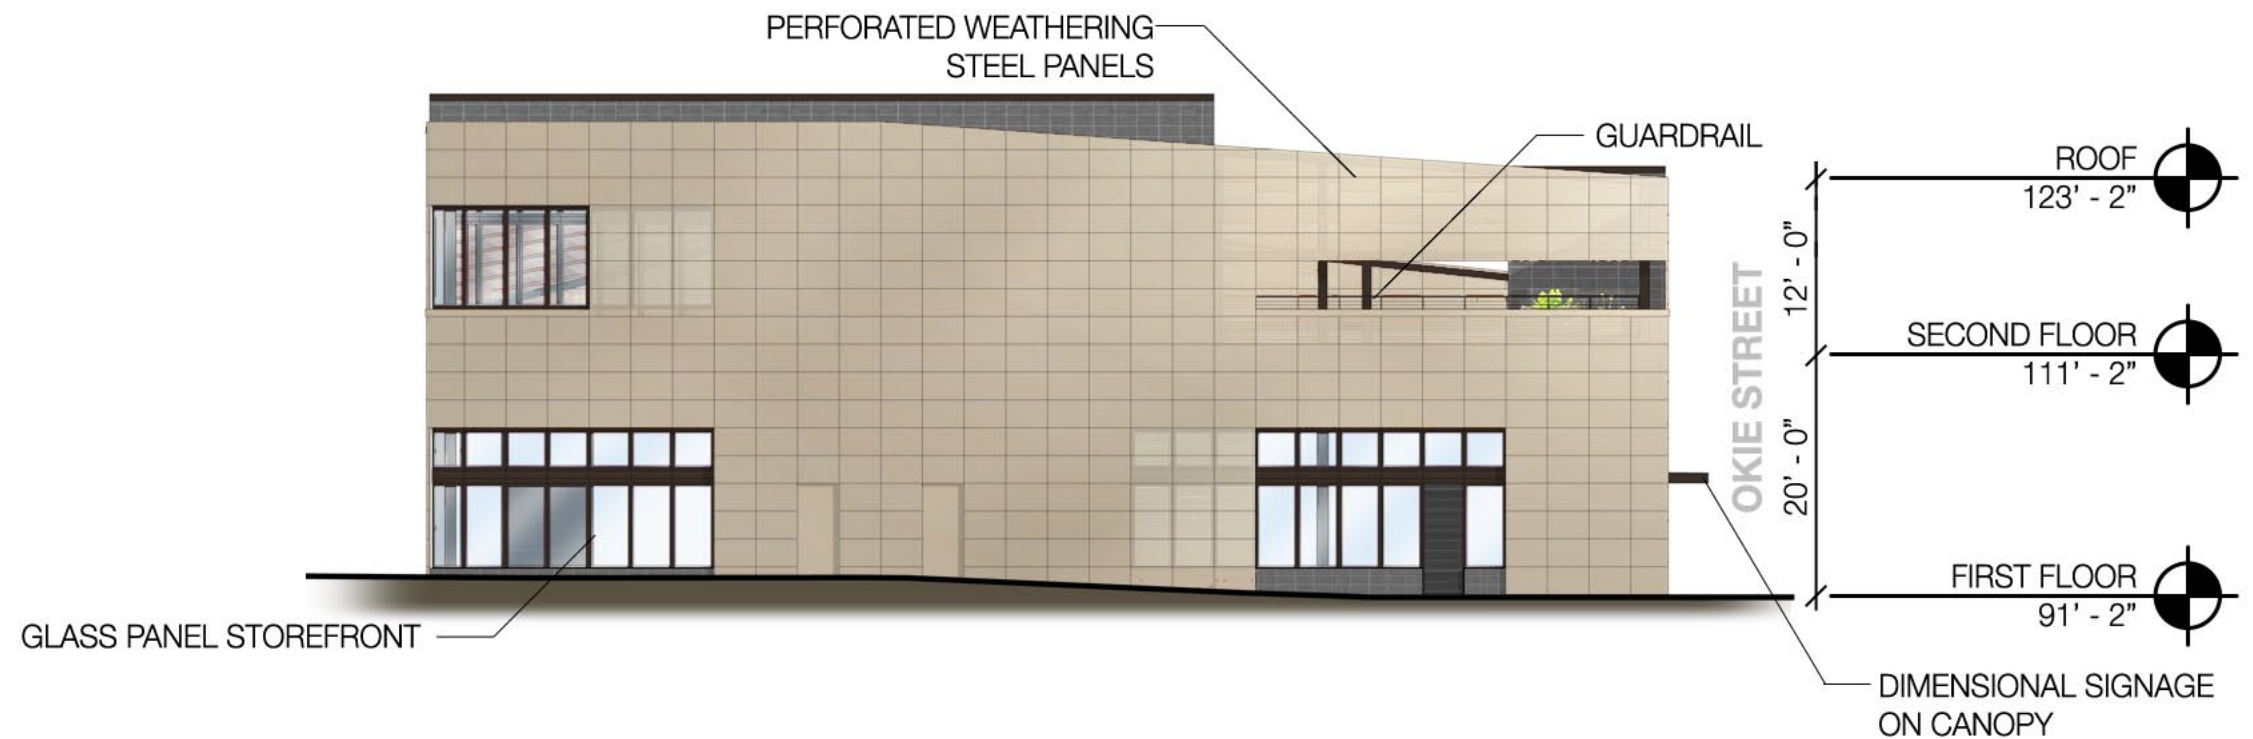


WEST ELEVATION

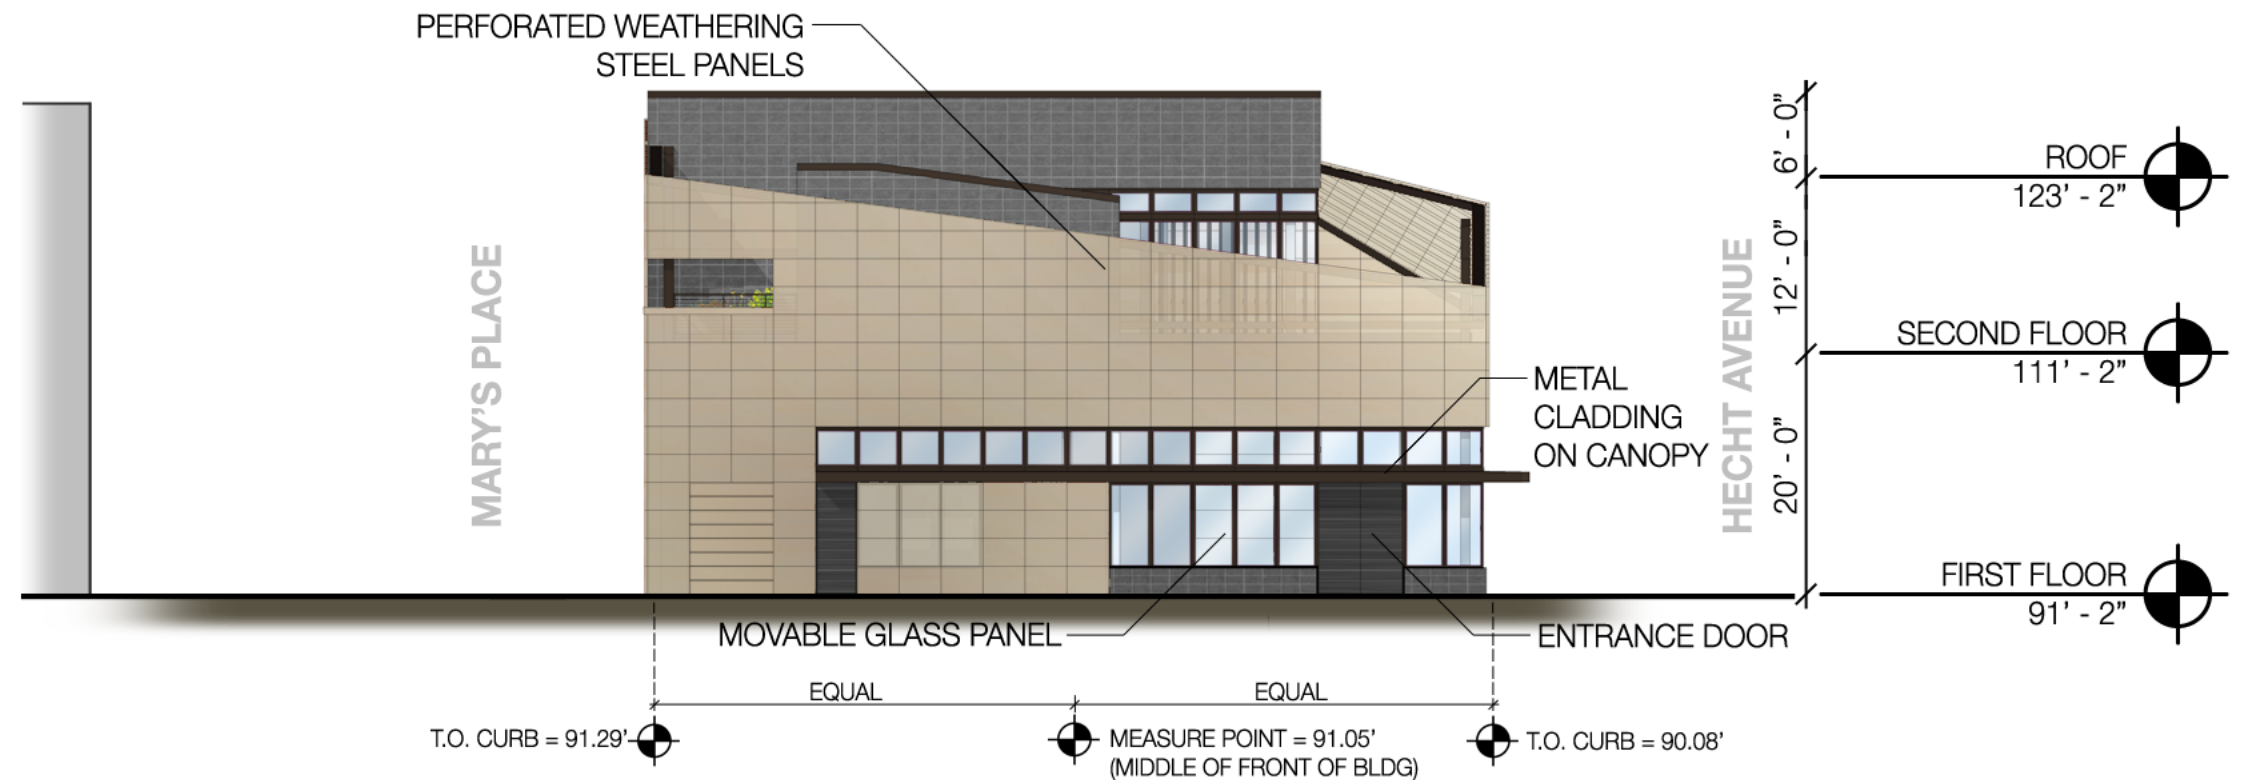


SOUTH ELEVATION

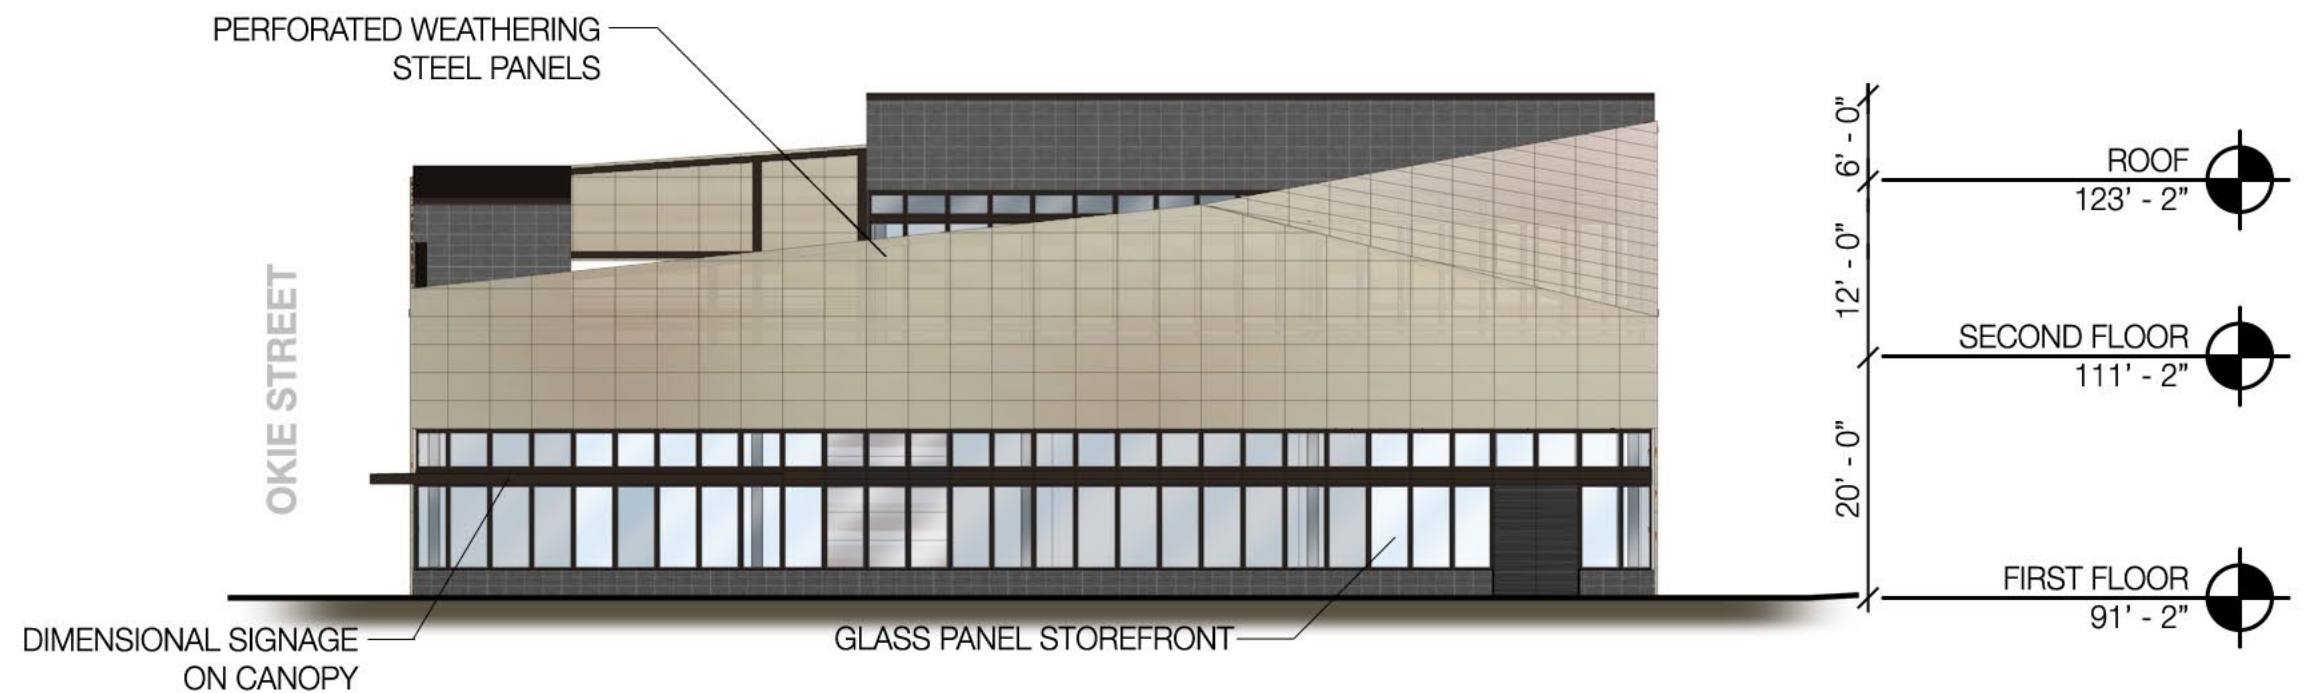



EAST ELEVATION

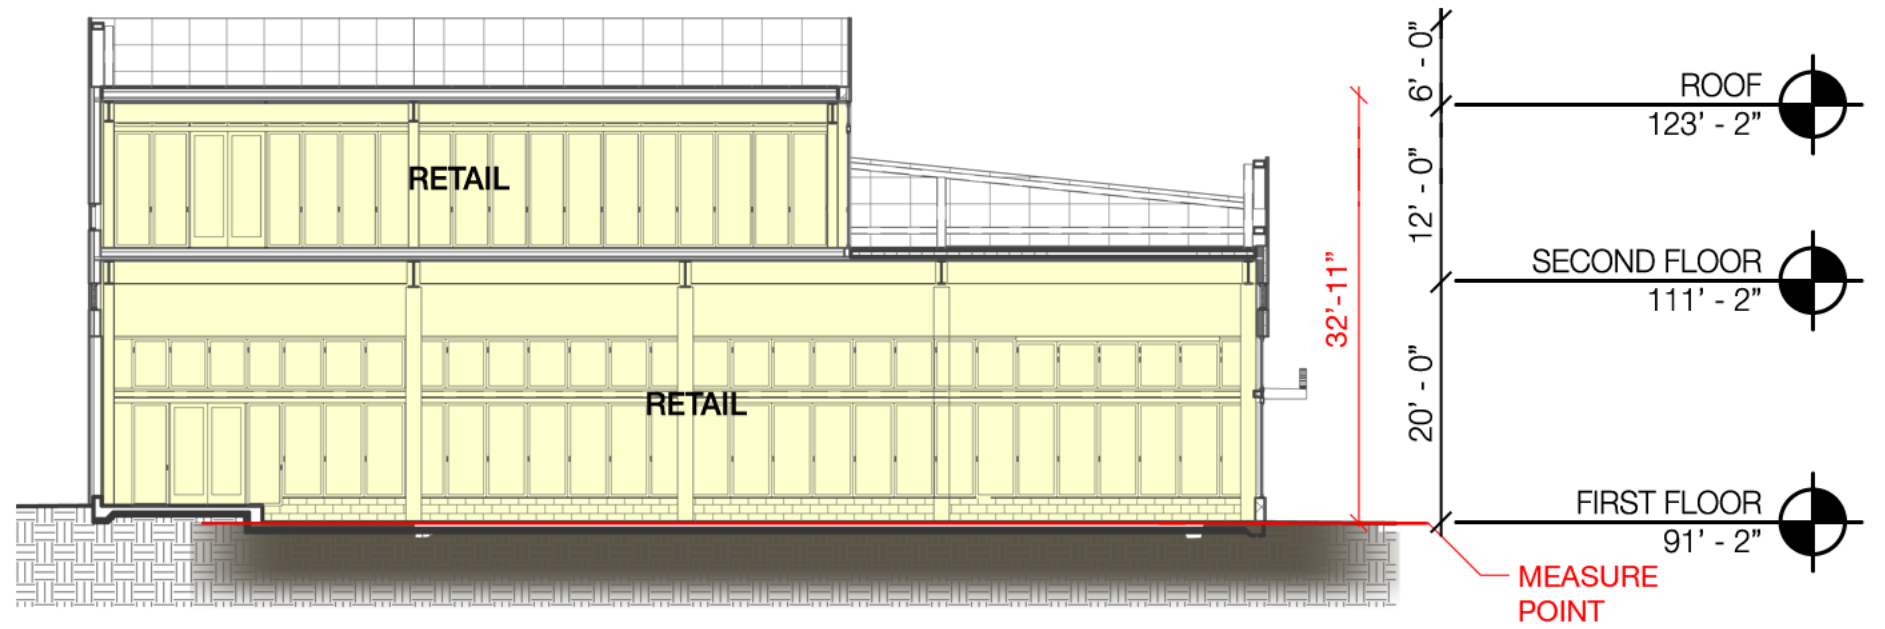

NORTH - SOUTH SECTION

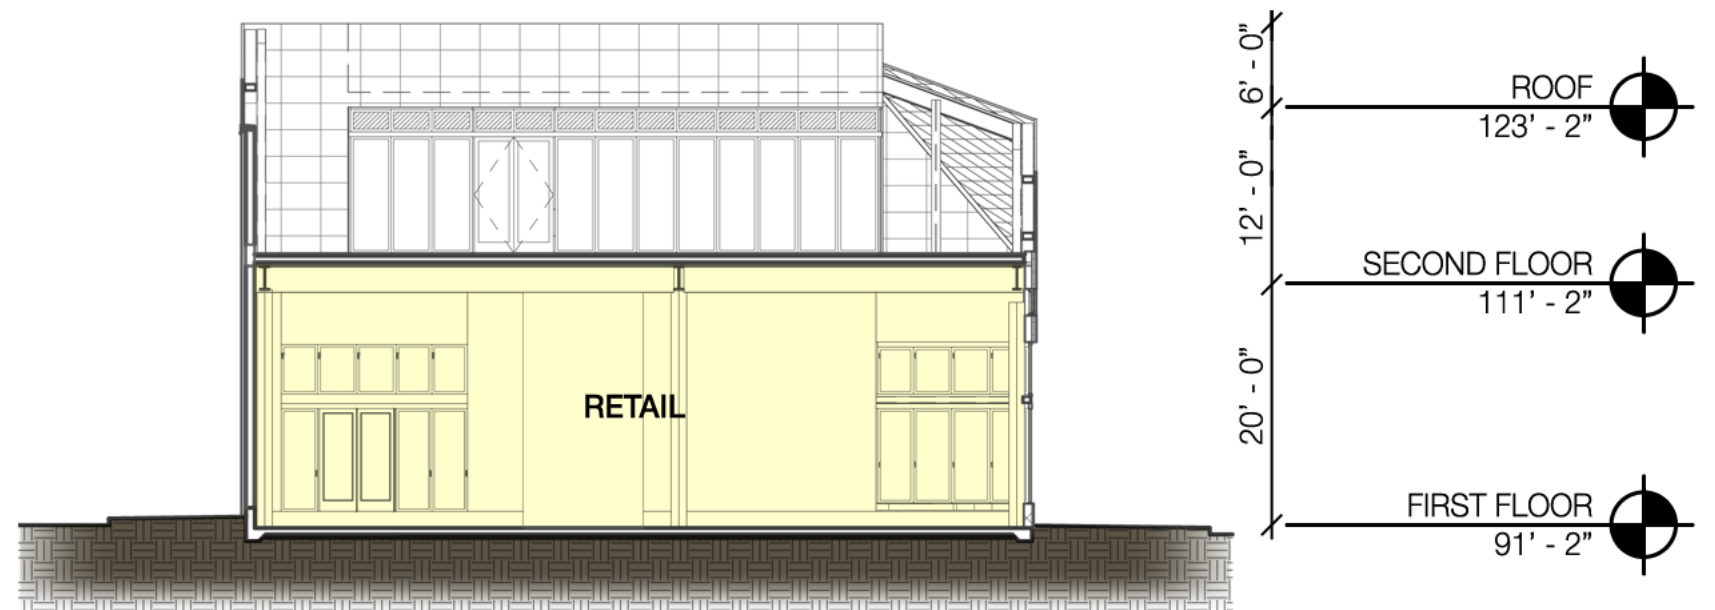


EAST - WEST SECTION

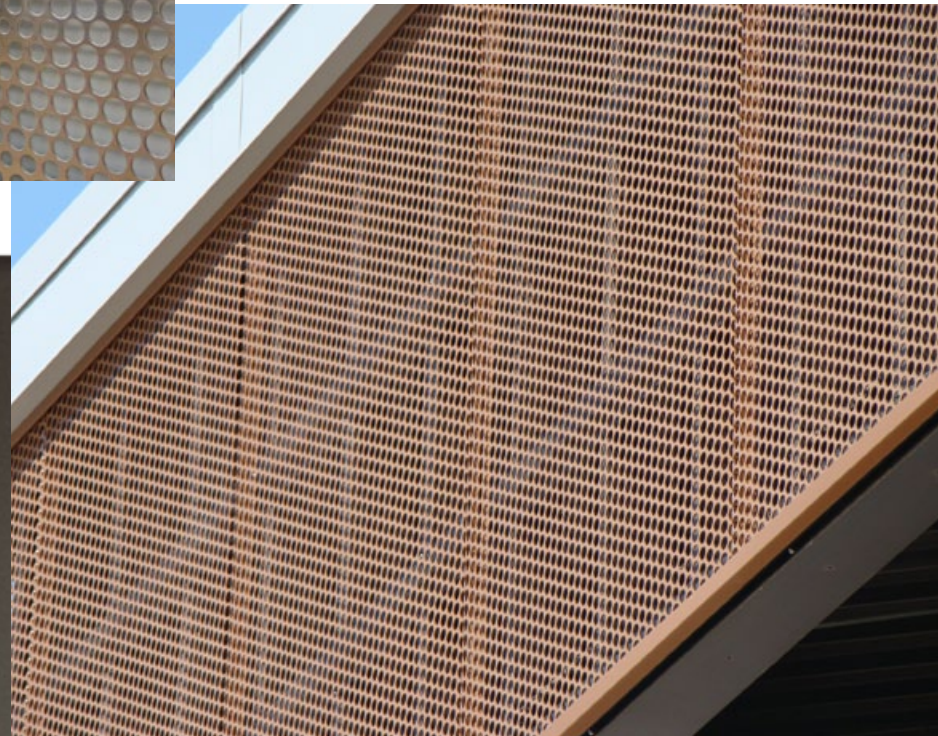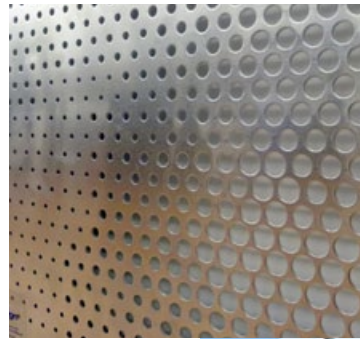


PERFORATED METAL PANEL




ALUMINUM COMPOSITE PANEL
CLASSIC BRONZE

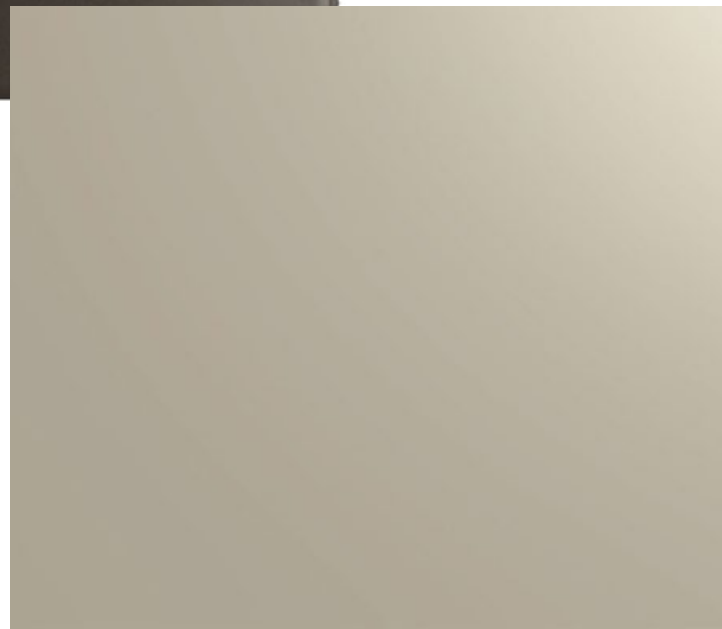

METAL PANEL, CHAMPAGNE

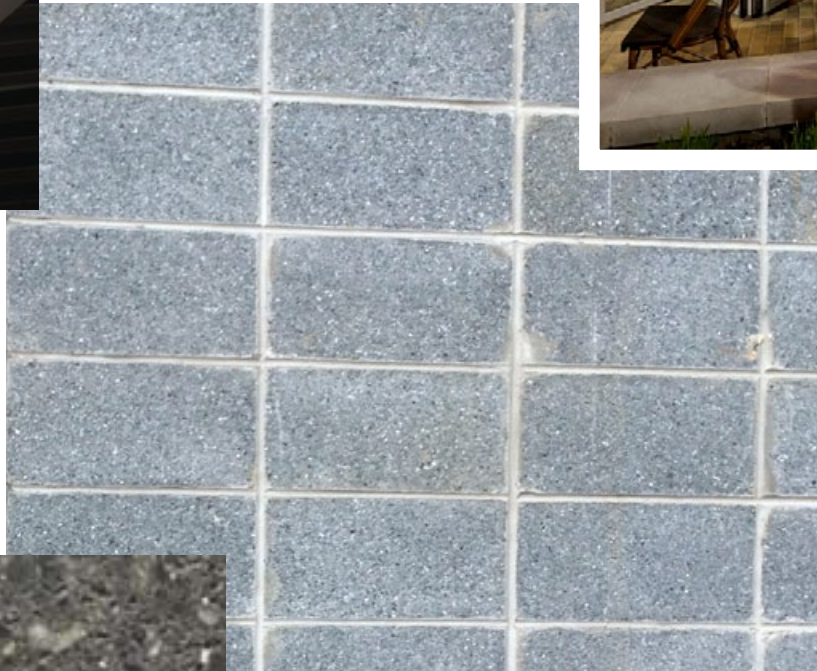

CONCRETE MASONRY UNITS,
GROUND FACE FINISH

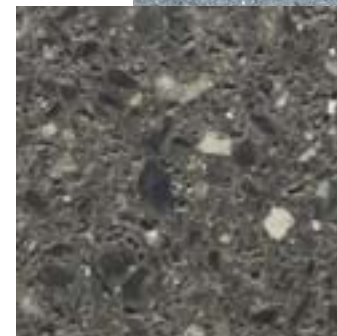



GROUND FACE FINISH



OPERABLE GLASS PARTITION

CIVIL

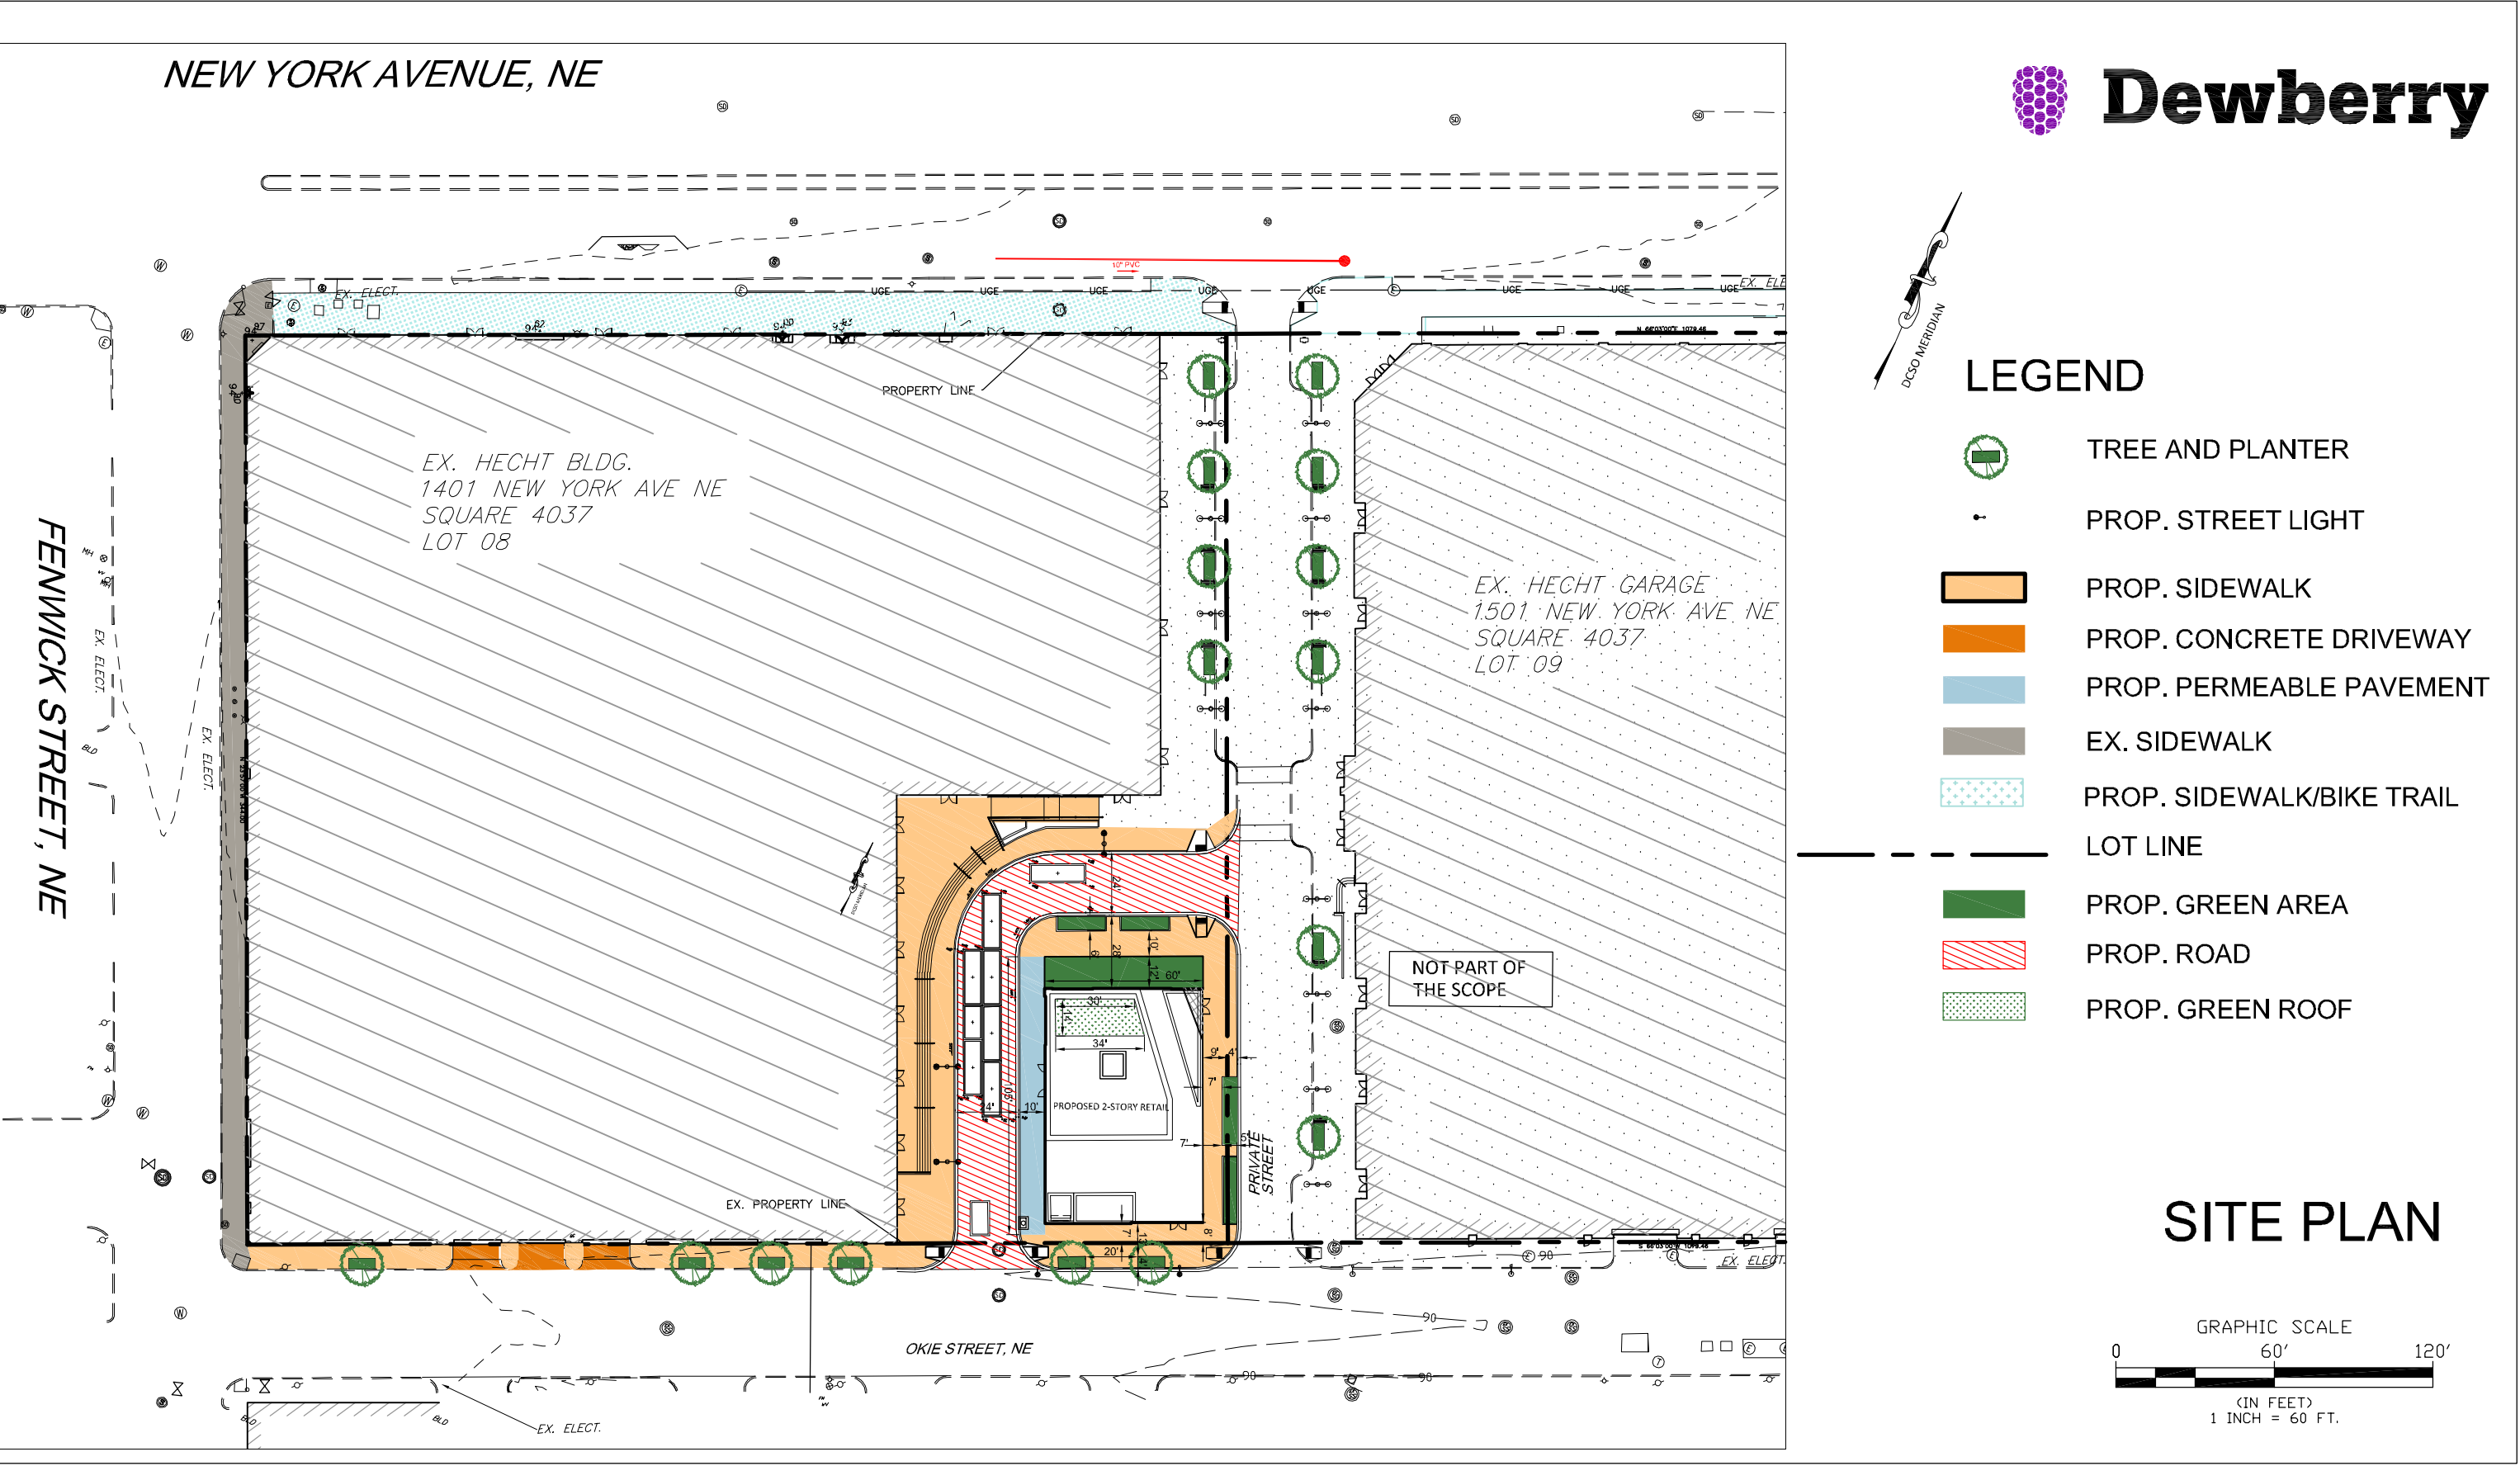


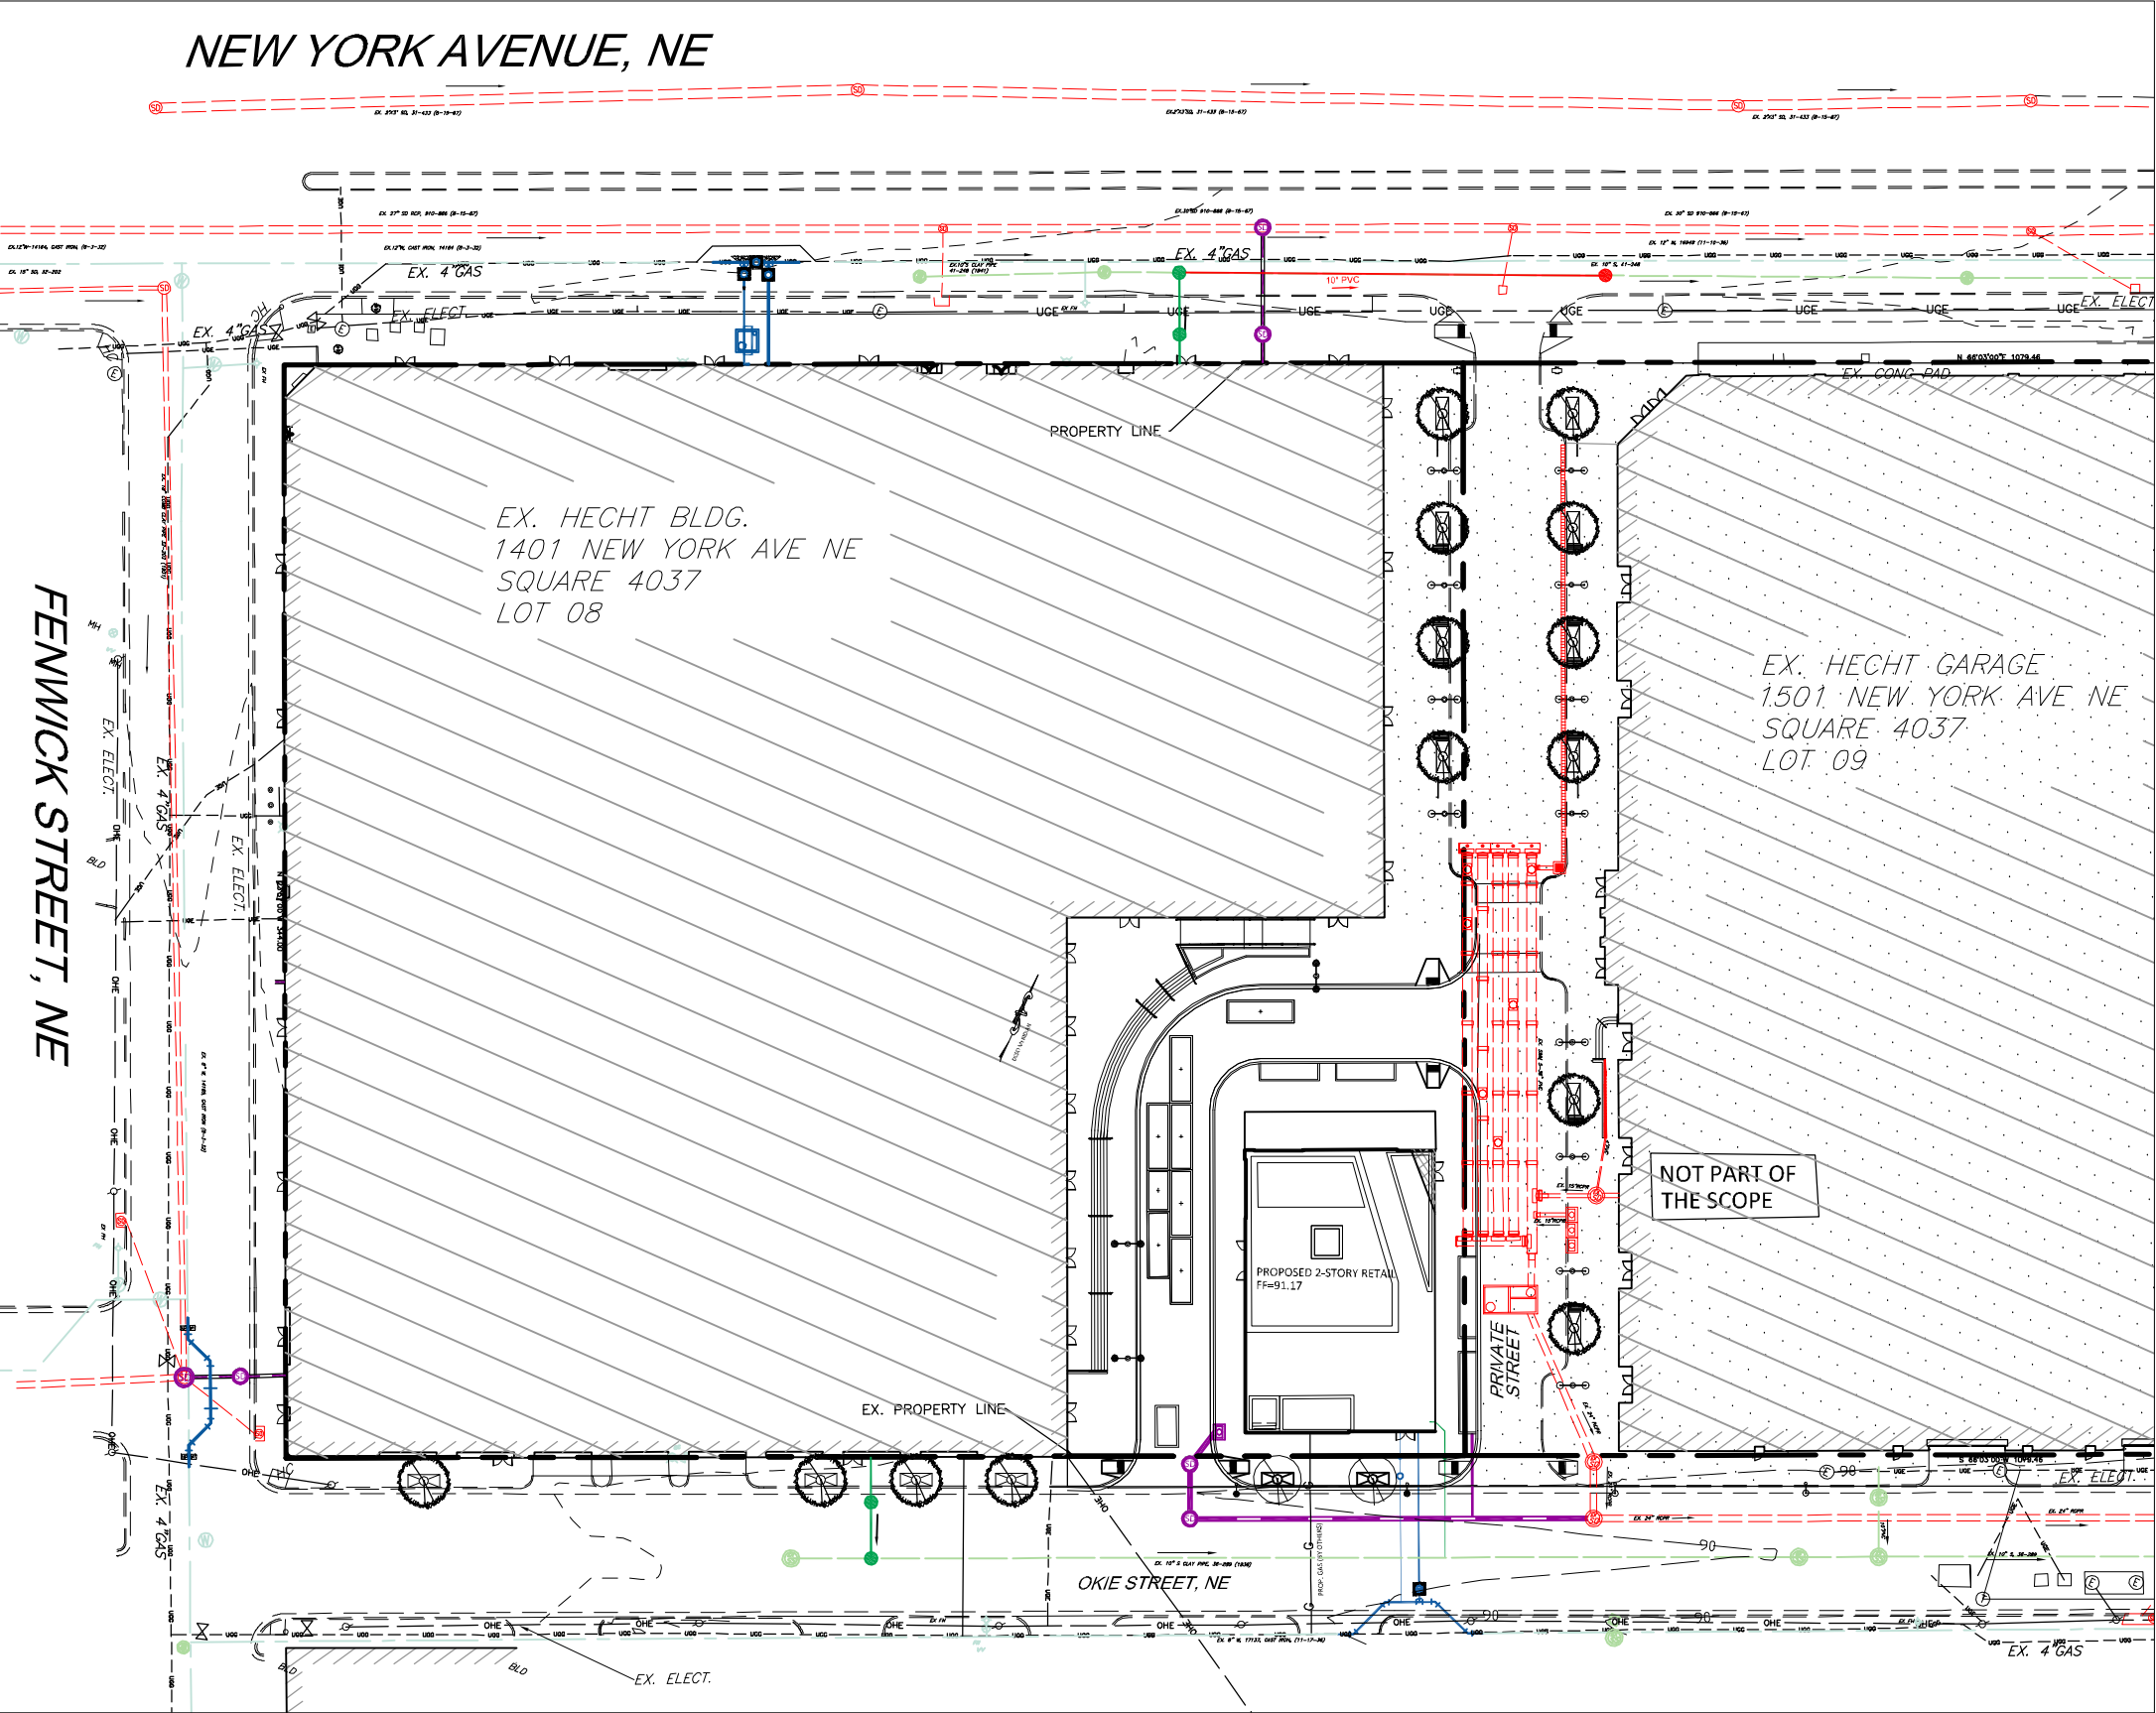


LEGEND

- EX. WATER MAIN
- EX. SANITARY SEWER MAIN
- EX. STORM SEWER MAIN
- PROP. WATER PIPE
- PROP. SANITARY SEWER PIPE
- PROP. STORM SEWER PIPE
- LOT LINE

UTILITY PLAN

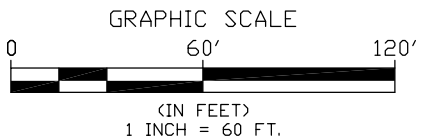

LANDSCAPE

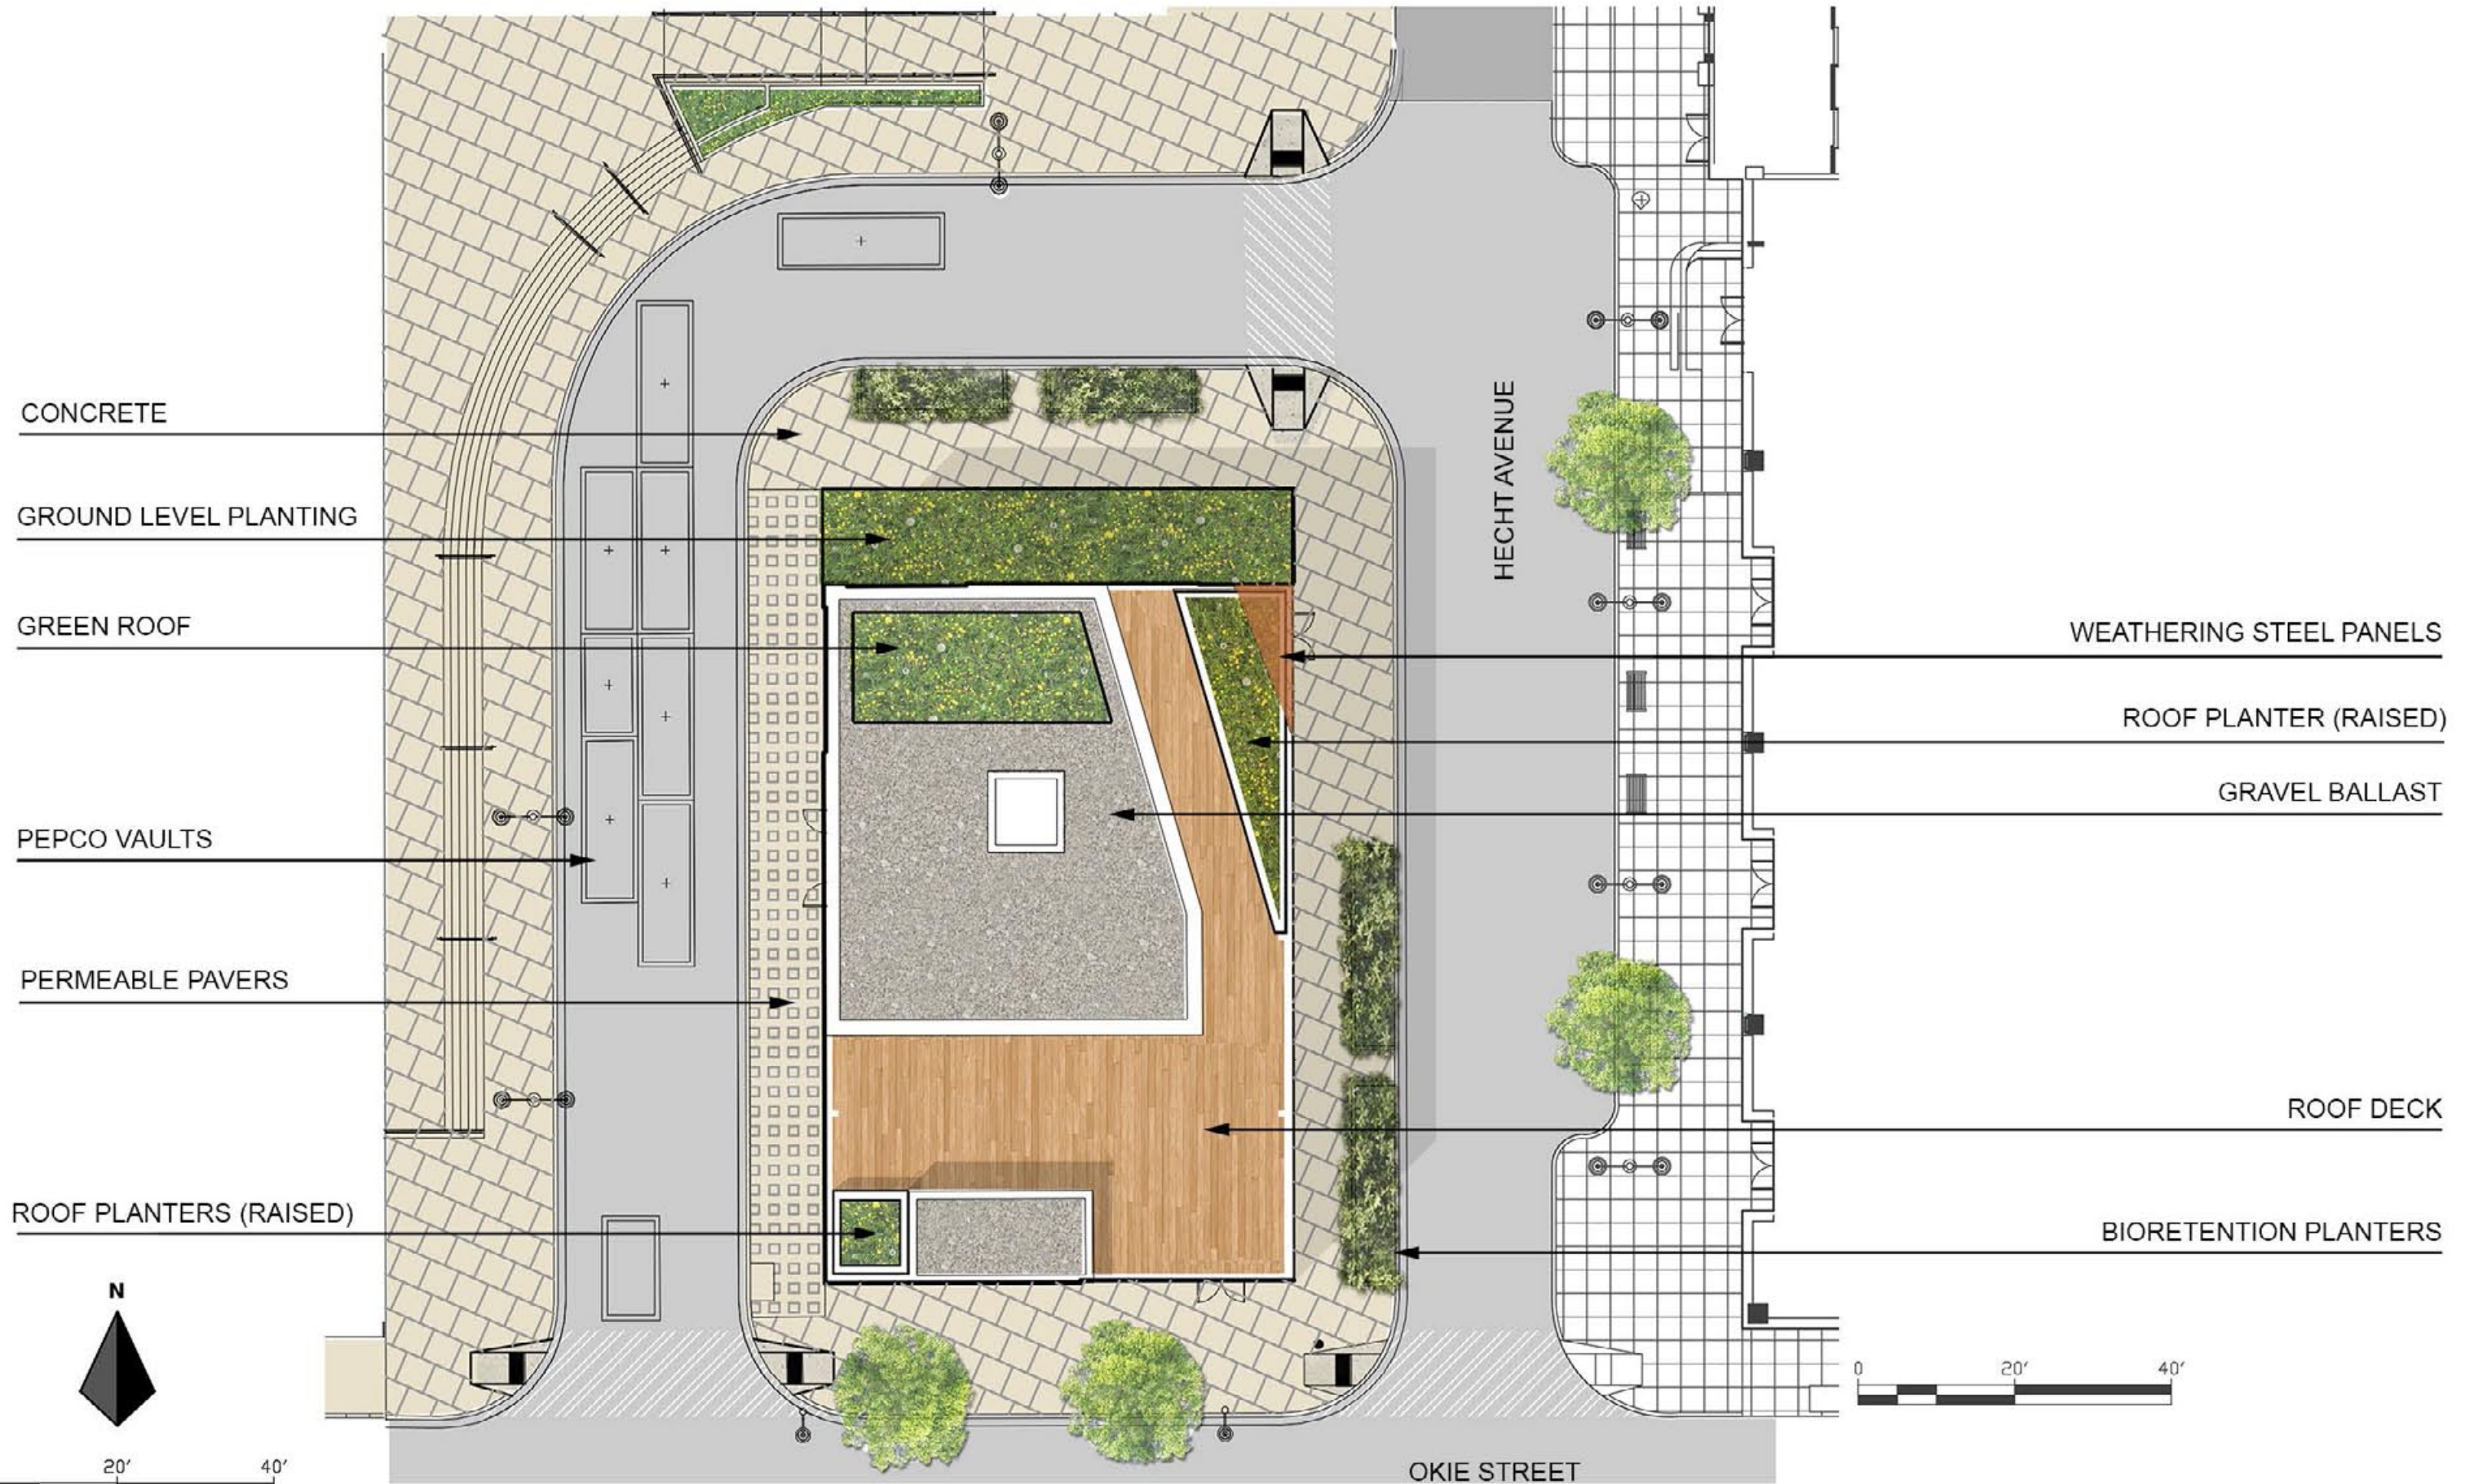

HECHT WAREHOUSE LANDSCAPE

Hecht Warehouse Redevelopment, Washington, D.C. · Douglas Development Corp · Antunovich Associates © · Dewberry

landscape & paving plan

FEBRUARY 27, 2015