



Sedum roof




Sedum roof



Sedum Fuldaglut

PENTHOUSE GREEN ROOF


V STREET N.W.
(80' R/W)

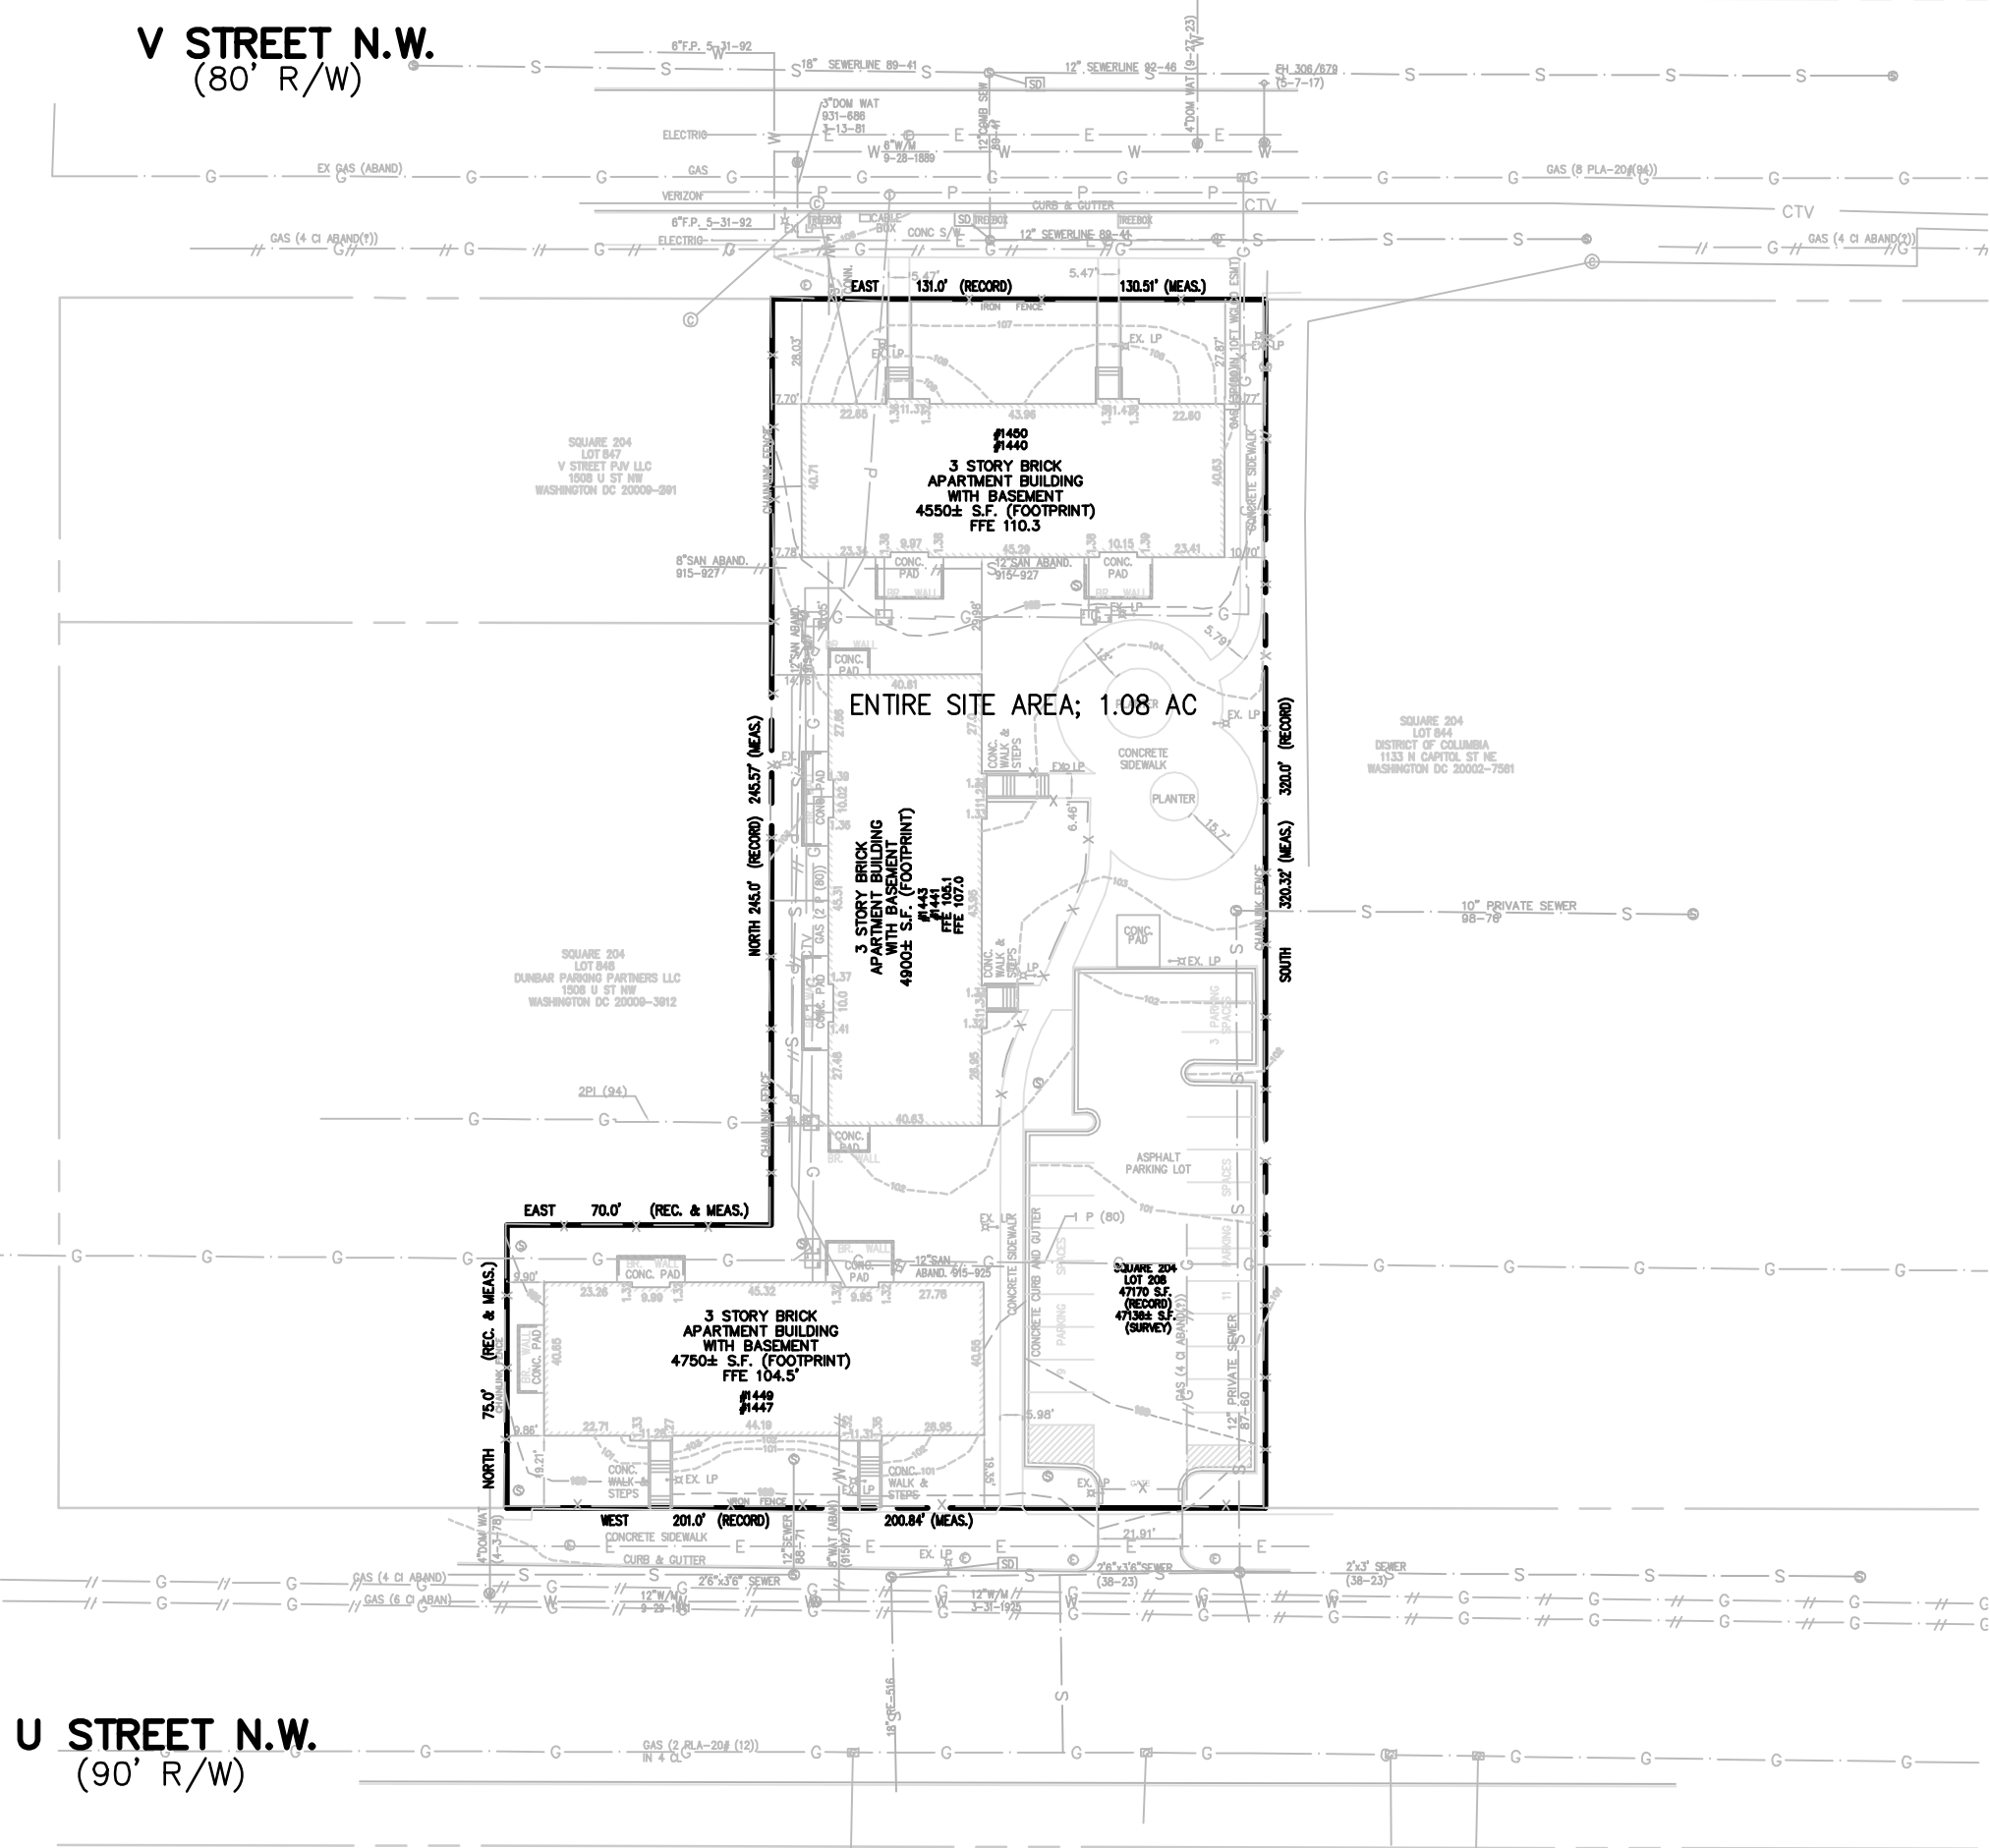

U STREET N.W.
(90' R/W)




GRAPHIC SCALE

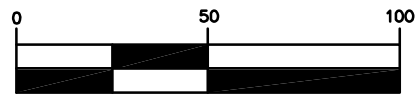

1 inch = 50 ft.

EXISTING CONDITIONS PLAN

V STREET N.W.
(80' R/W)

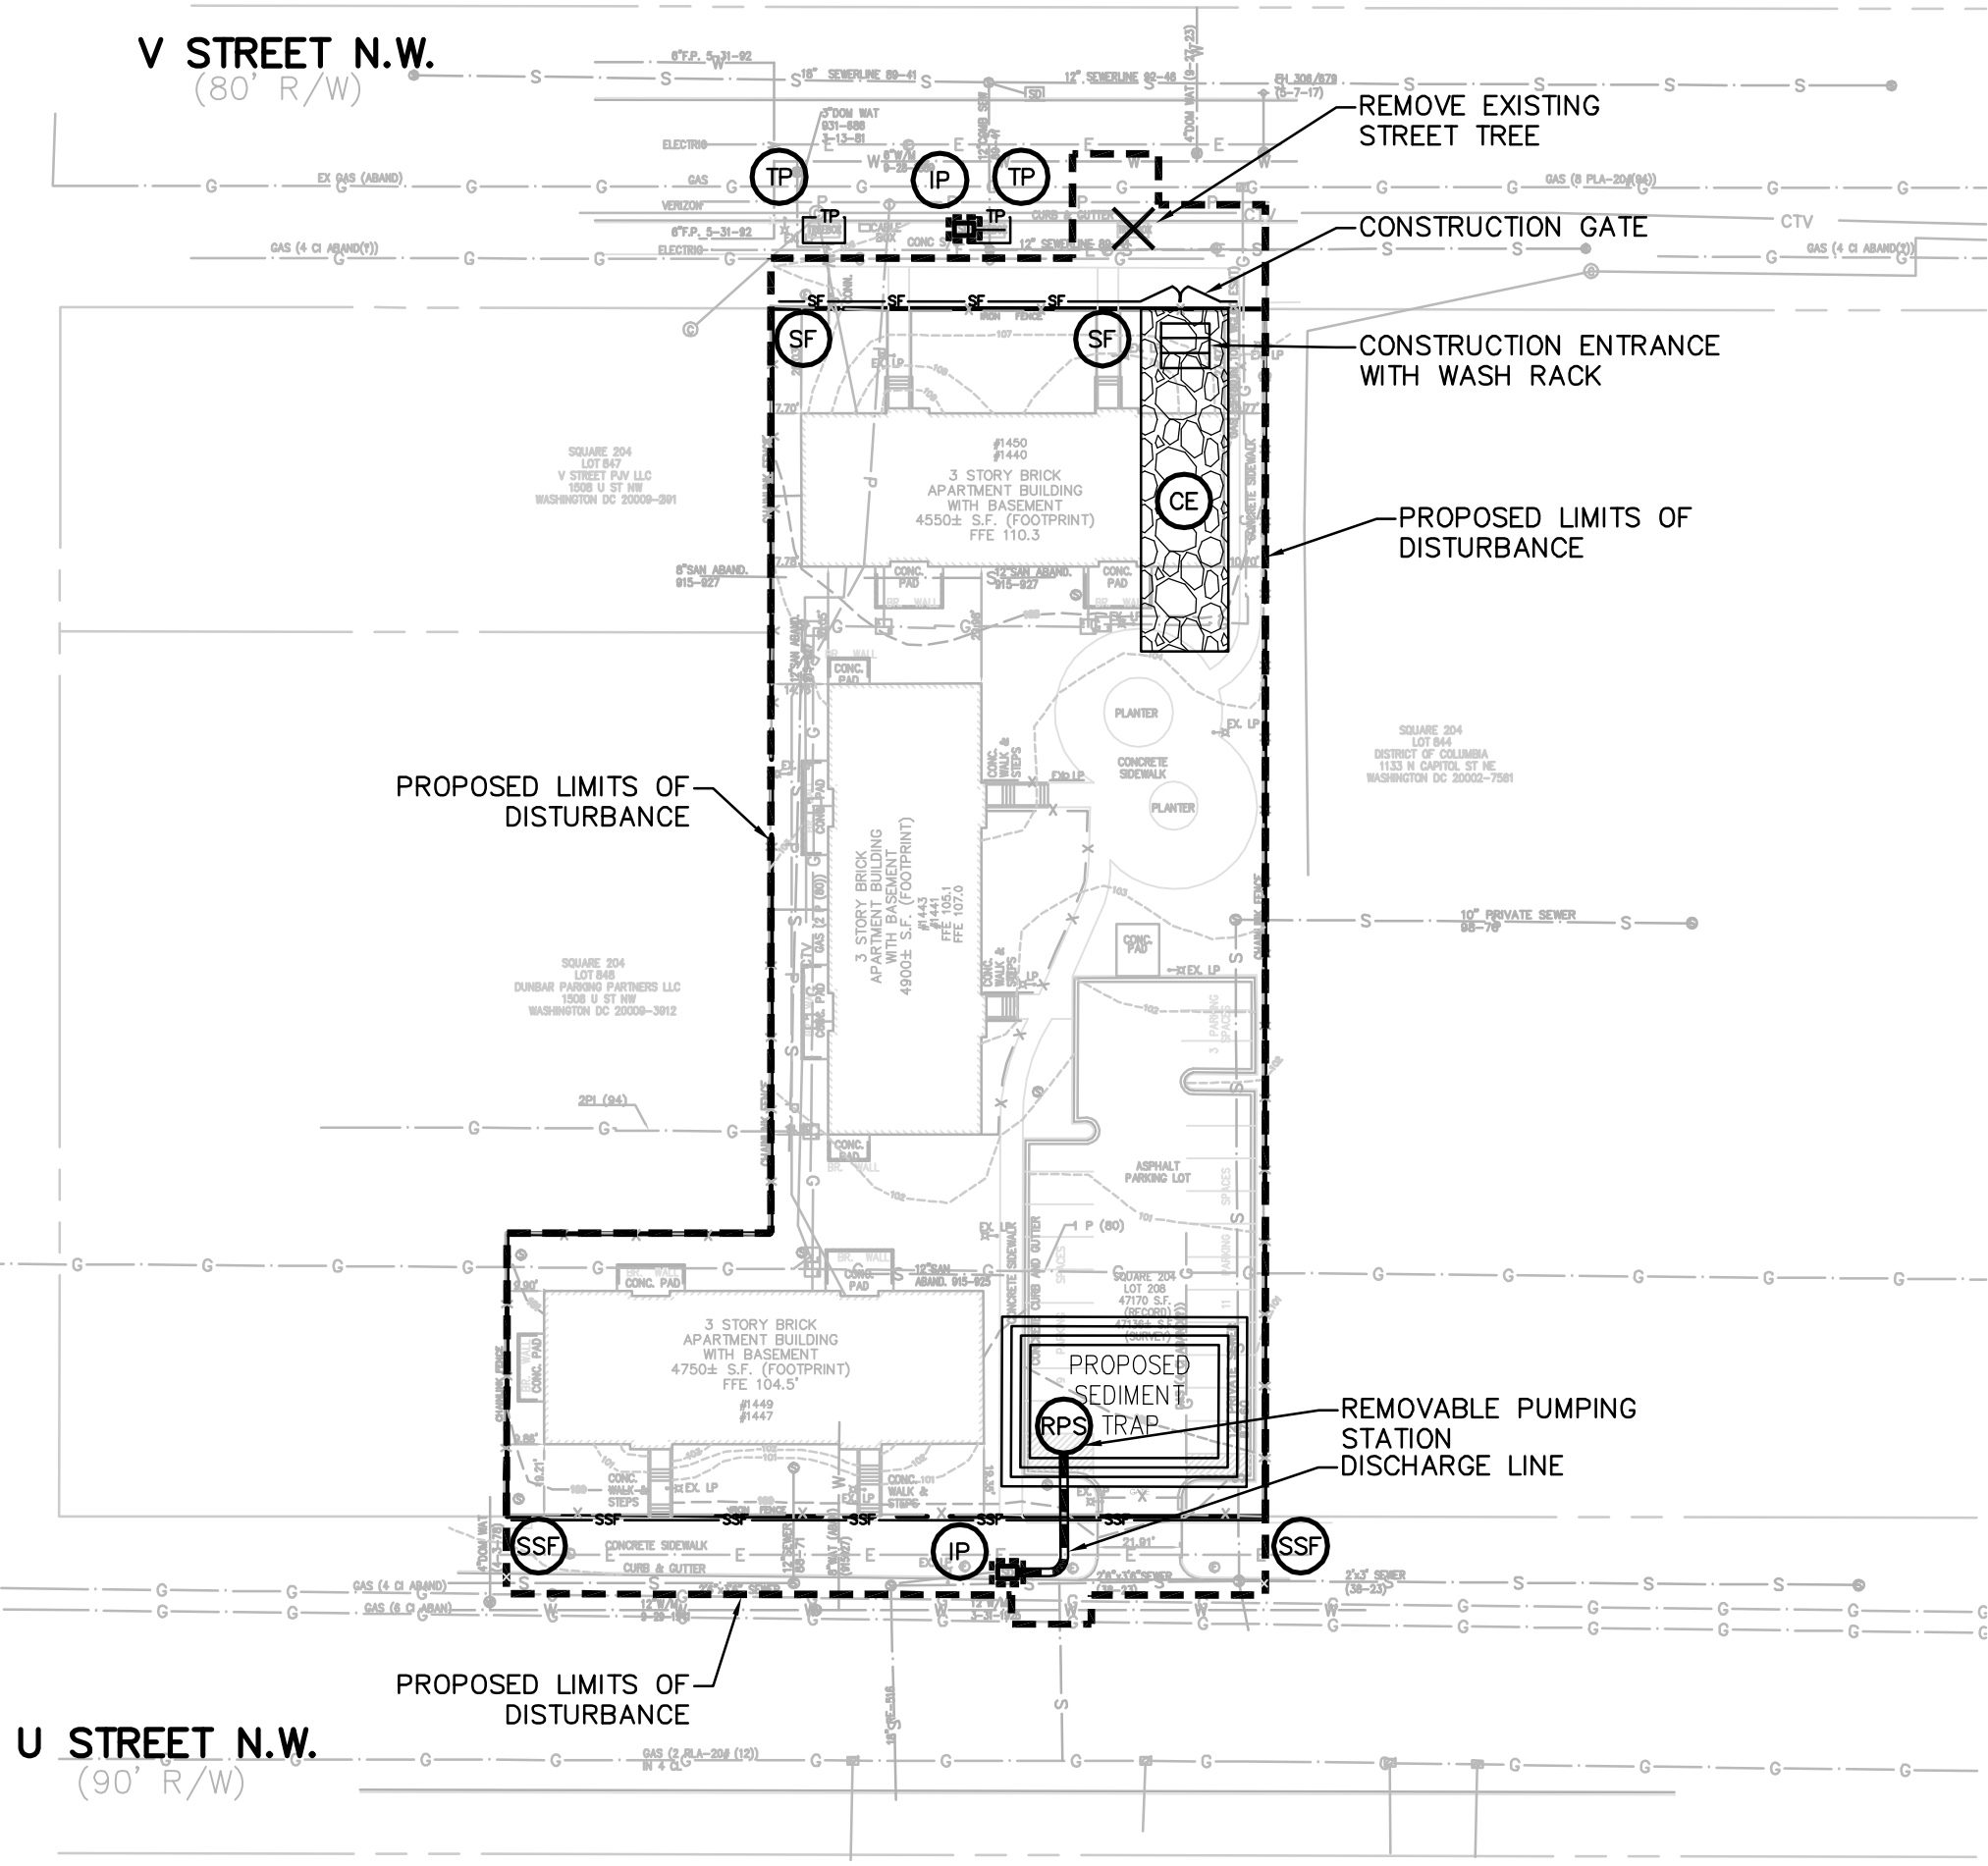

U STREET N.W.
(90' R/W)

LEGEND:

- LIMITS OF DISTURBANCE
- [Box] INLET PROTECTION
- SF — SILT FENCE
- SSF — SUPER SILT FENCE
- TP — TP — TREE PROTECTION
- [X] EX TREE SHALL BE REMOVED
- [Pattern Box] STABILIZED CONSTRUCTION ENTRANCE

THIS SHEET IS FOR SEDIMENT
AND EROSION CONTROL ONLY

