

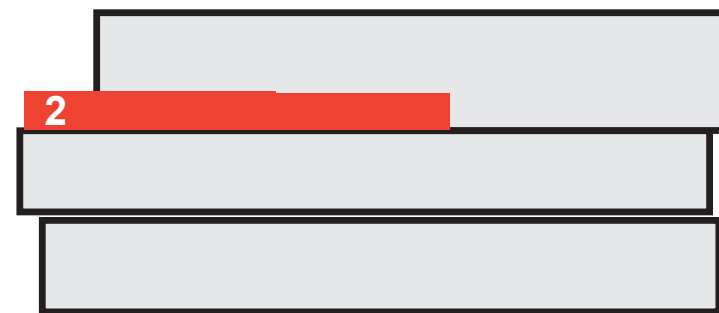



Exhibit B

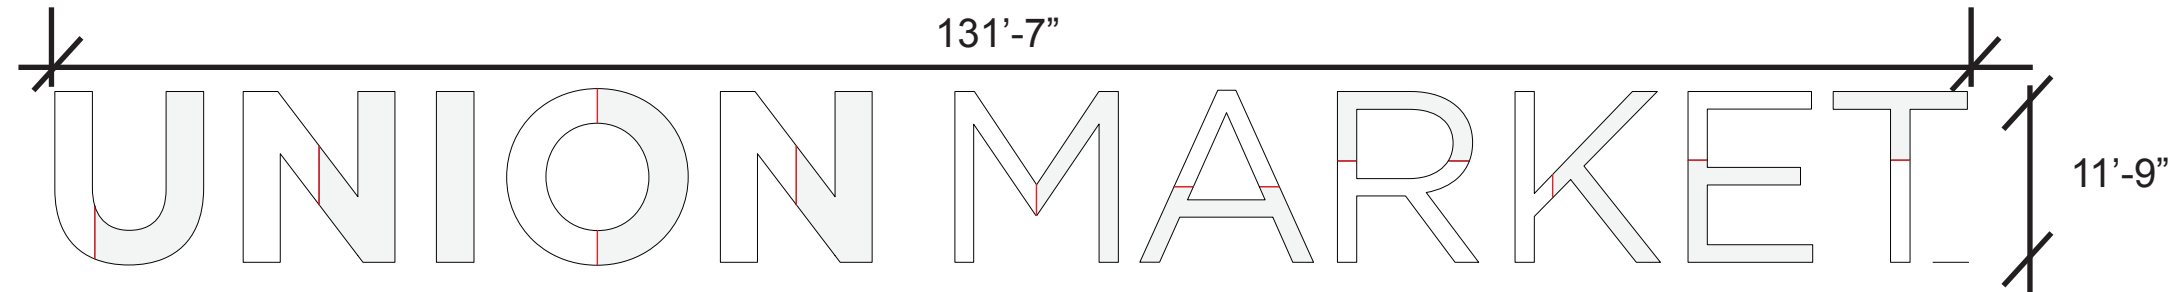


SOUTH FACADE

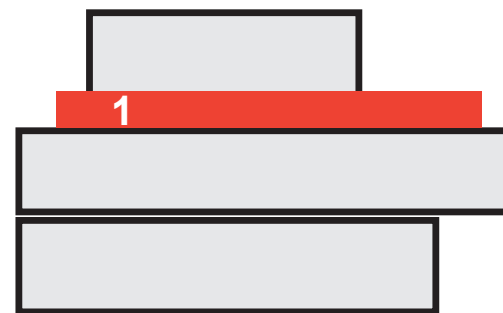

5TH STREET

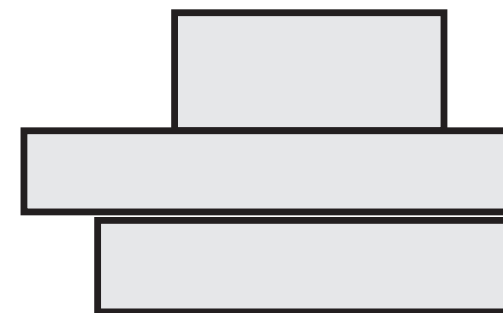

6TH STREET

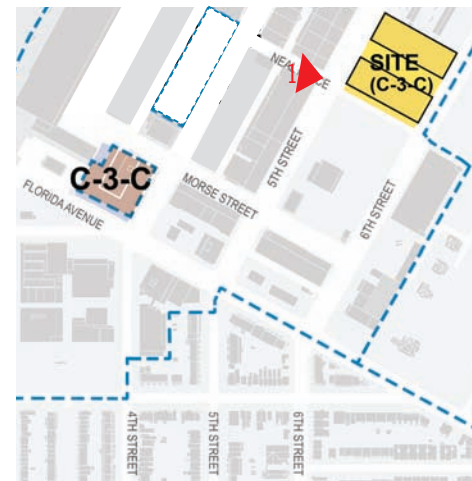

NOTE: THIS IS THE SUGGESTED OPTION

1. VIEW FROM NEAL

1309 - 1329 5TH STREET NE WASHINGTON, DC


PUD SUBMISSION 2014 JULY 3
(REVISED 2015 JANUARY 30)

OPTION 1 A 2 5 b



NOTE: THIS IS THE SUGGESTED OPTION



2. VIEW FROM NEAL

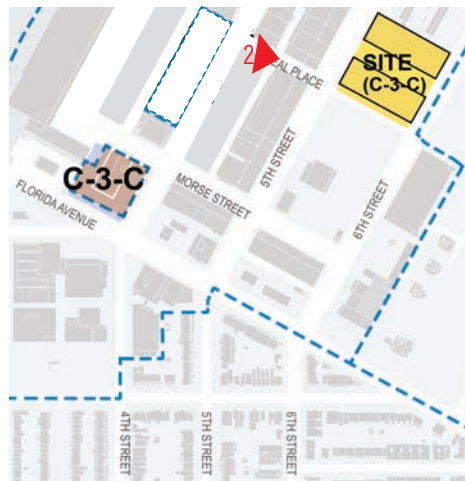

1309 - 1329 5TH STREET NE WASHINGTON, DC

PUD SUBMISSION 2014 JULY 3
(REVISED 2015 JANUARY 30)

OPTION 1 A 2 5 c

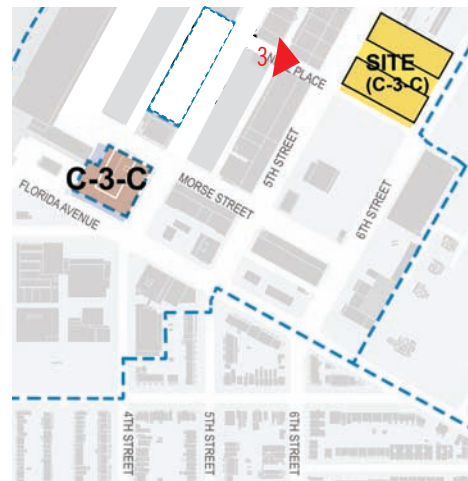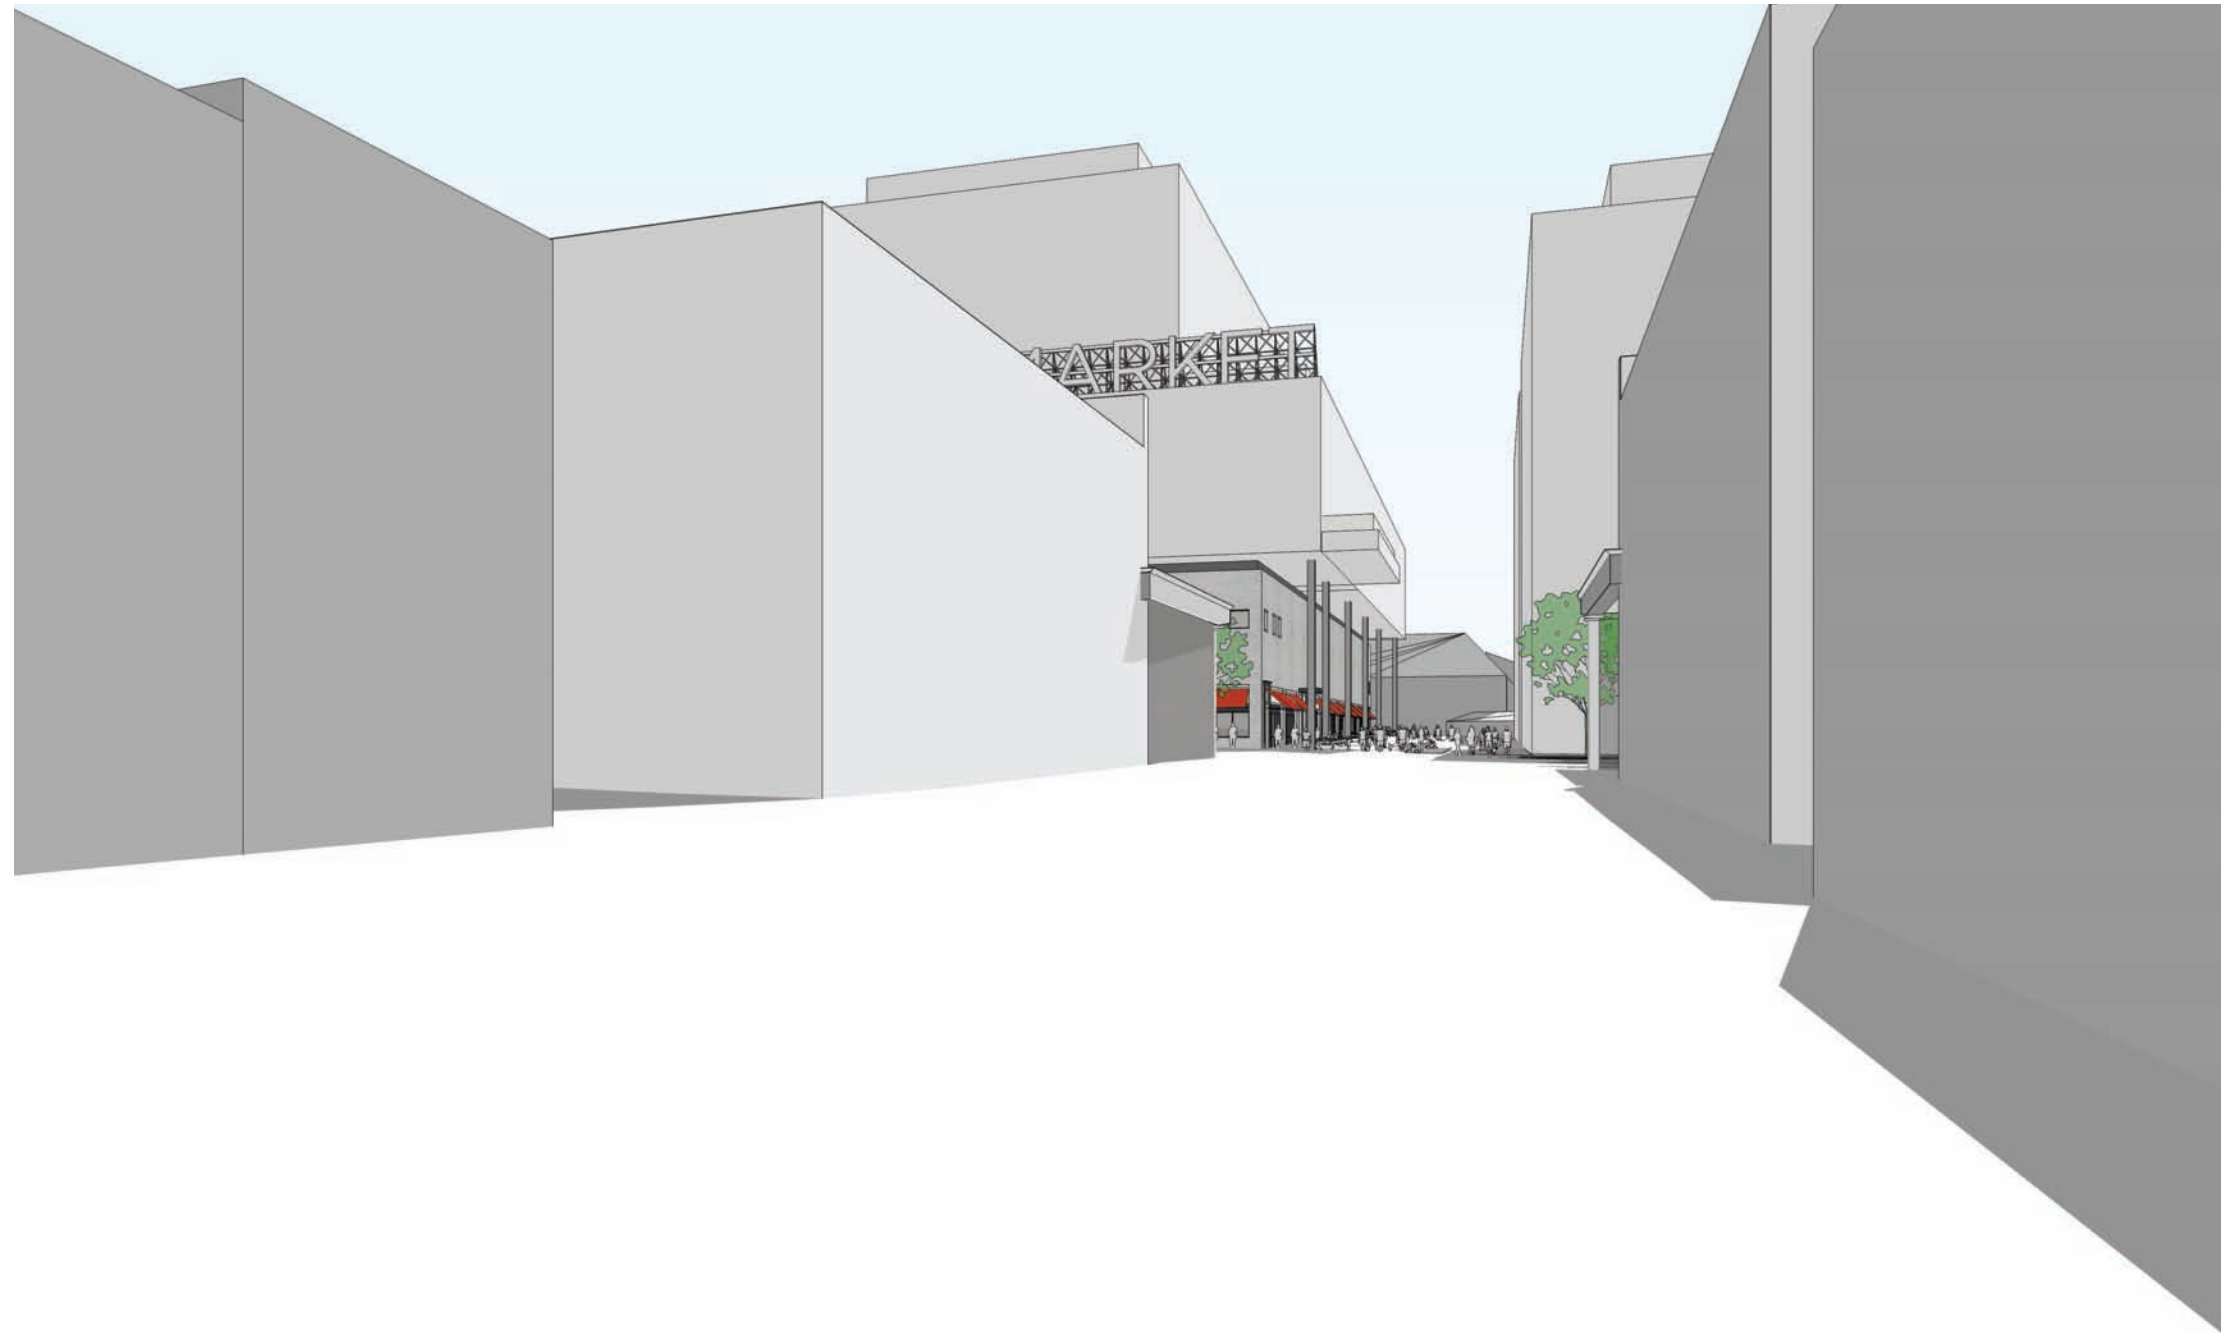

NOTE: THIS IS THE SUGGESTED OPTION

3. VIEW FROM NEAL PLACE

1309 - 1329 5TH STREET NE WASHINGTON, DC


PUD SUBMISSION 2014 JULY 3
(REVISED 2015 JANUARY 30)

OPTION 1 A 2 5 d



NOTE: THIS IS THE SUGGESTED OPTION

5. VIEW FROM 5TH STREET

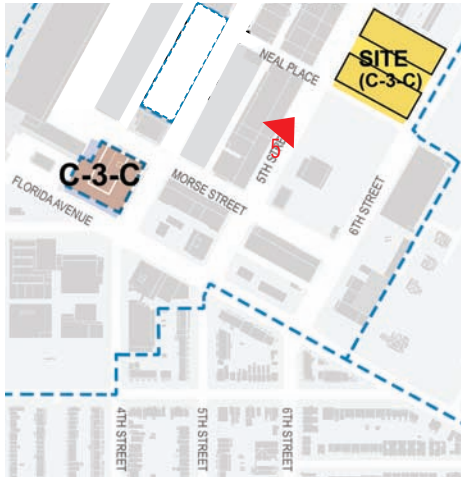


1309 - 1329 5TH STREET NE WASHINGTON, DC

PUD SUBMISSION 2014 JULY 3
(REVISED 2015 JANUARY 30)




NOTE: THIS IS THE SUGGESTED OPTION

9. VIEW FROM 5TH STREET
LOOKING SOUTH

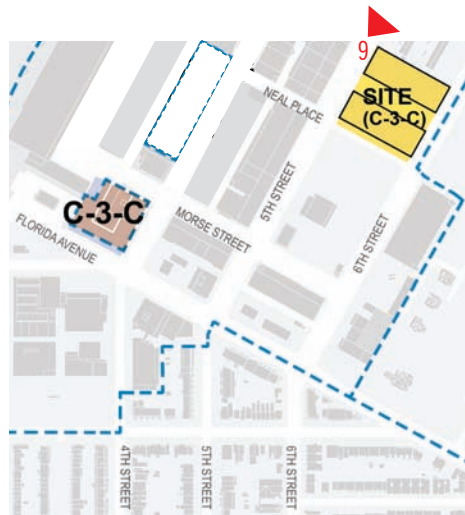

1309 - 1329 5TH STREET NE WASHINGTON, DC

PUD SUBMISSION 2014 JULY 3
(REVISED 2015 JANUARY 30)

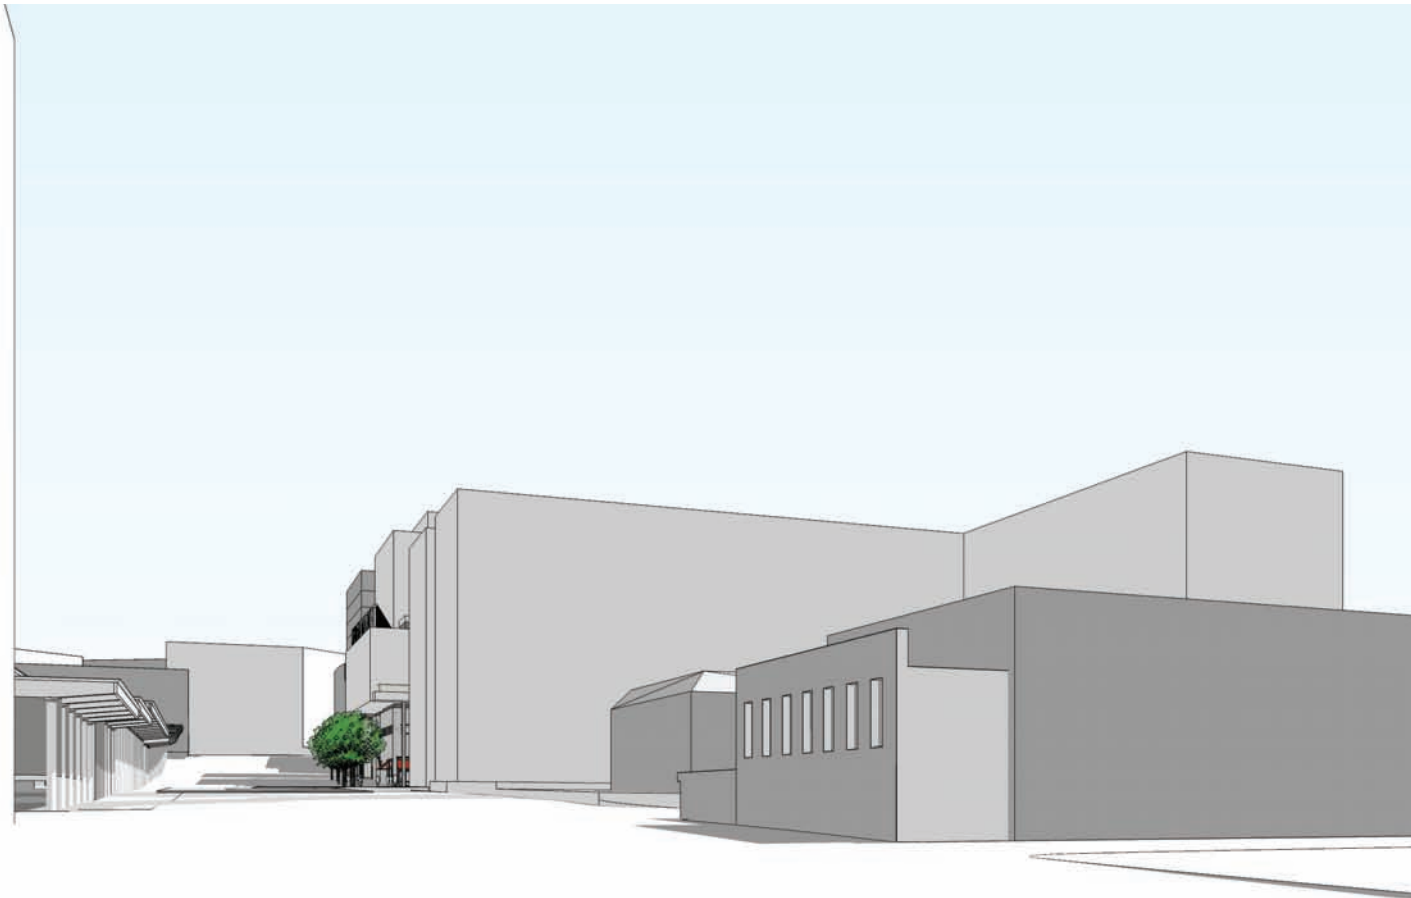

NOTE: THIS IS THE SUGGESTED OPTION

10. VIEW FROM 5TH STREET
(AT FLORIDA AVE)



1309 - 1329 5TH STREET NE WASHINGTON, DC

PUD SUBMISSION 2014 JULY 3
(REVISED 2015 JANUARY 30)


OPTION 1 A 2 5 g



1309 - 1329 5TH STREET NE WASHINGTON, DC

PUD SUBMISSION 2014 JULY 3
(REVISED 2015 JANUARY 30)

OPTION 1 A 2 5 h

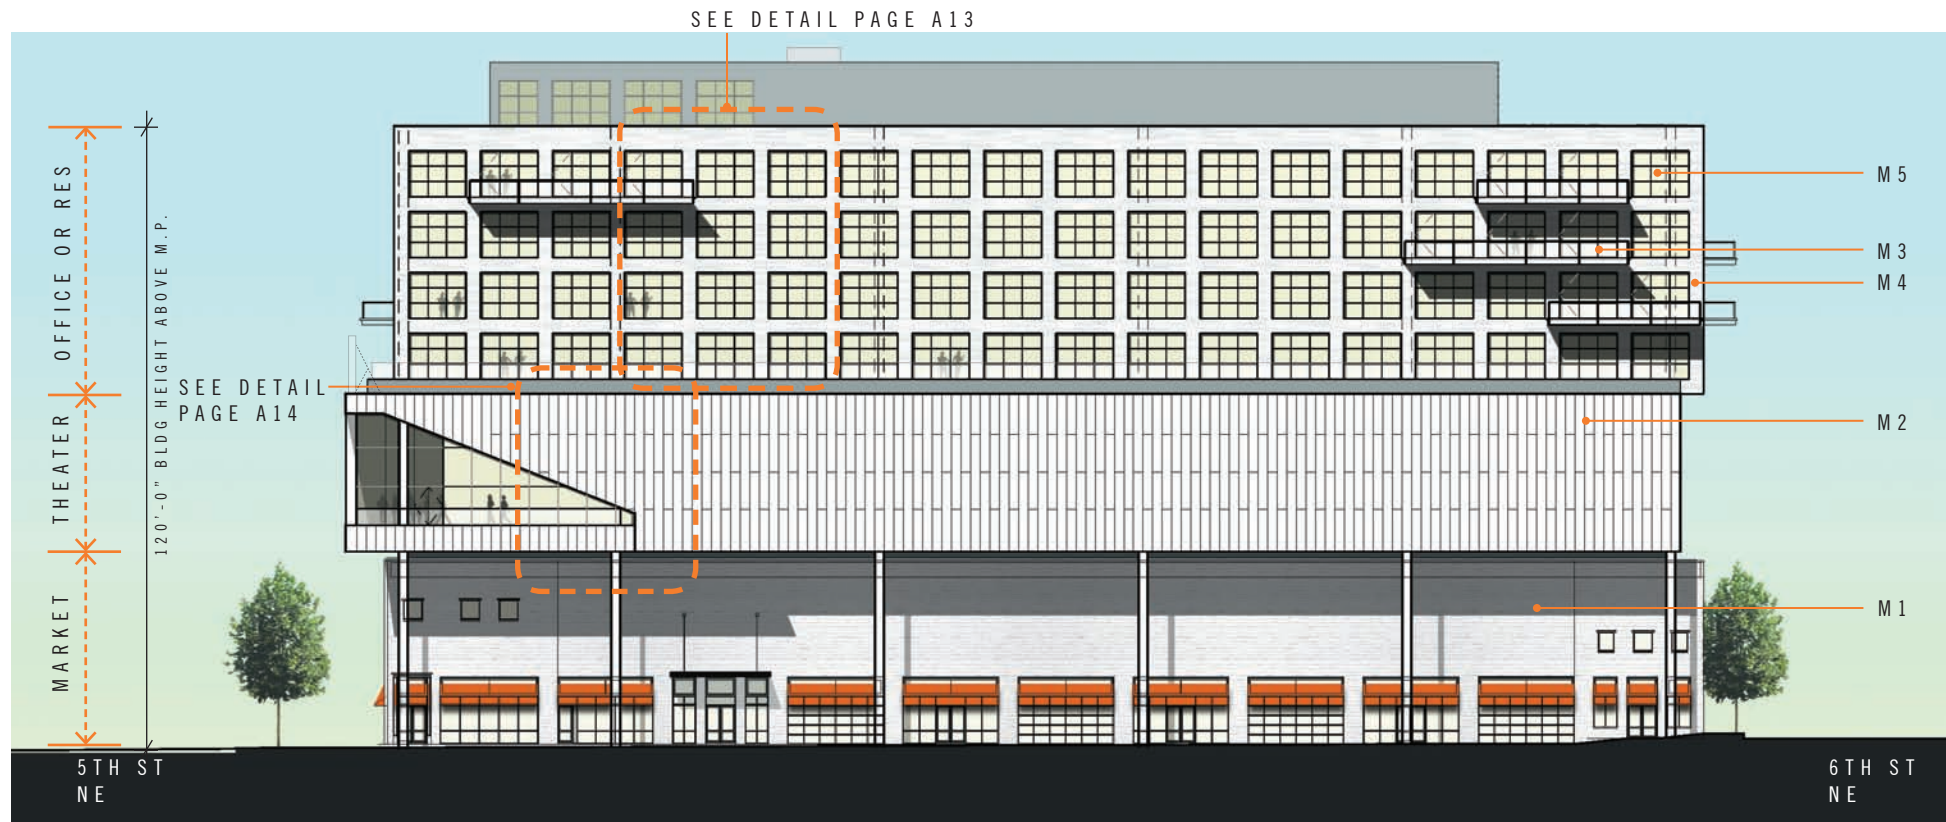

BUILDING ELEVATION A (SOUTH)



BUILDING ELEVATION B (NORTH)


NOTES:

1. REFER TO ROOF PLAN FOR OVERALL BUILDING DIMENSIONS.
2. THE EXTERIOR ELEVATIONS, INCLUDING DOOR AND WINDOW SIZES, NUMBER, AND LOCATIONS, THE INTERIOR PARTITION LOCATIONS, THE NUMBER, SIZE, AND LOCATIONS OF THEATER BOXES, OUTDOOR SPACE, STAIRS, BALCONY, TERRACES, AND ELEVATORS ARE PRELIMINARY AND SHOWN FOR ILLUSTRATIVE PURPOSES ONLY. THE PARKING SPACE LAYOUT IS SHOWN FOR ILLUSTRATIVE PURPOSES ONLY. THE FINAL LAYOUTS MAY VARY.
3. ADDITIONAL DESIGN CHANGES WOULD BE MADE IF ROOF STRUCTURES MADE OCCUPIABLE BY ZC.
4. SIGNAGE MAY BE INSTALLED AND MODIFIED PURSUANT TO MARKET OR TENANT DEMANDS SUBJECT TO D.C. SIGNAGE REGULATIONS.
5. ALL BALCONY LOCATIONS SHOWN ARE ILLUSTRATIVE; SIZE/ LOCATION ARE SUBJECT TO CHANGE.
6. PENTHOUSE WINDOWS SHOWN EXIST ONLY FOR THE RESIDENTIAL OPTION.

MATERIAL DESCRIPTION
SEE BUILDING MATERIALS SHEET A27

MATERIAL LEGEND

- M1** EXISTING BRICK MASONRY BLEND
- M2** LARGE FORMAT METAL PANEL
- M3** METAL AND/ OR GLASS RAILING SYSTEM
- M4** ARCHITECTURAL TILE
- M5** ALUMINUM/ GLASS WINDOW ASSEMBLY
- M6** ALUMINUM/ GLASS CURTAINWALL SYSTEM
- M7** METAL PANEL
- M8** PERFORATED METAL PANEL OR CURTAINWALL

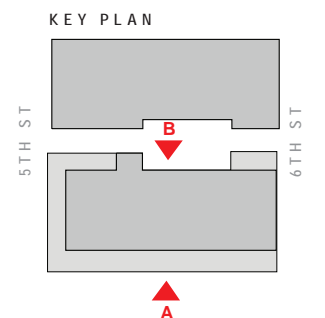


1309 - 1329 5TH STREET NE WASHINGTON, DC


PUD SUBMISSION 2014 JULY 3
(REVISED 2015 JANUARY 30)

OPTION 1 (NORTH BUILDING OFFICE OPTION)
BUILDING ELEVATIONS 1" = 40'

A25i

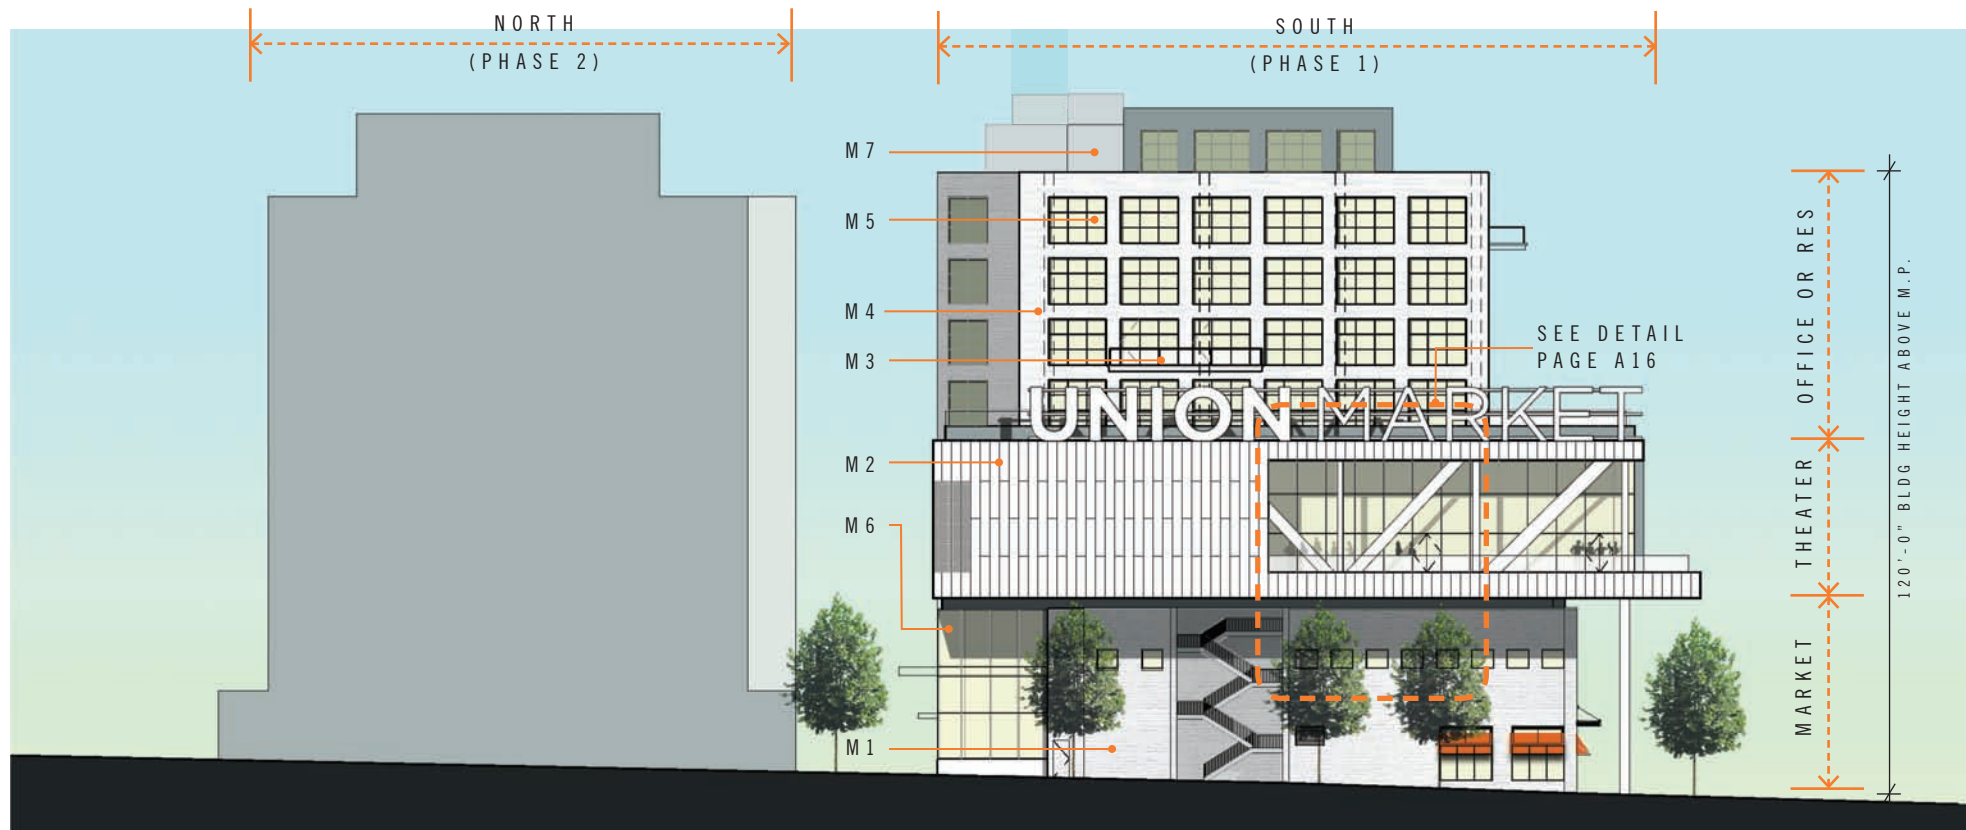

BUILDING ELEVATION C (WEST)

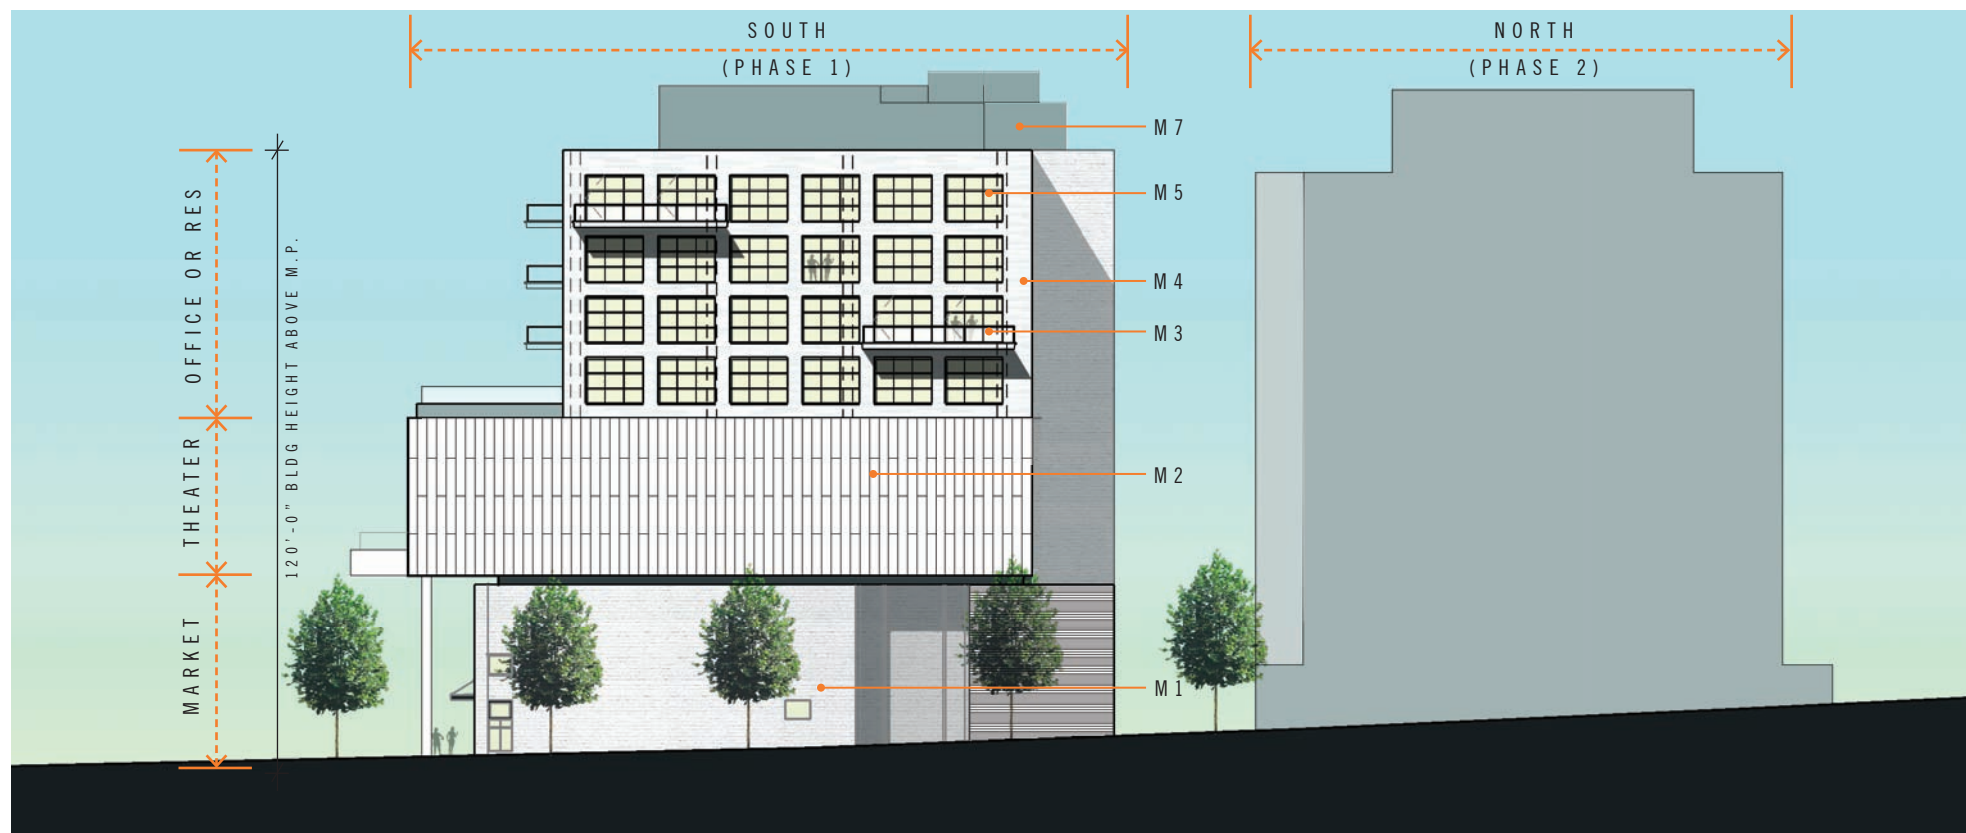

BUILDING ELEVATION D (EAST)

NOTE:
FACADE EXTENSION ON PHASE 2 IS FOR ILLUSTRATIVE PURPOSES ONLY;
FINAL DESIGN MAY VARY.


NOTES:



1. REFER TO ROOF PLAN FOR OVERALL BUILDING DIMENSIONS.
2. THE EXTERIOR ELEVATIONS, INCLUDING DOOR AND WINDOW SIZES, NUMBER, AND LOCATIONS, THE INTERIOR PARTITION LOCATIONS, THE NUMBER, SIZE, AND LOCATIONS OF THEATER BOXES, OUTDOOR SPACE, STAIRS, BALCONY, TERRACES, AND ELEVATORS ARE PRELIMINARY AND SHOWN FOR ILLUSTRATIVE PURPOSES ONLY. THE PARKING SPACE LAYOUT IS SHOWN FOR ILLUSTRATIVE PURPOSES ONLY. THE FINAL LAYOUTS MAY VARY.
3. ADDITIONAL DESIGN CHANGES WOULD BE MADE IF ROOF STRUCTURES MADE OCCUPIABLE BY ZC.
4. SIGNAGE MAY BE INSTALLED AND MODIFIED PURSUANT TO MARKET OR TENANT DEMANDS SUBJECT TO D.C. SIGNAGE REGULATIONS.
5. ALL BALCONY LOCATIONS SHOWN ARE ILLUSTRATIVE; SIZE/ LOCATION ARE SUBJECT TO CHANGE.
6. PENTHOUSE WINDOWS SHOWN EXIST ONLY FOR THE RESIDENTIAL OPTION.

MATERIAL DESCRIPTION
SEE BUILDING MATERIALS SHEET A27

MATERIAL LEGEND

M1	EXISTING BRICK MASONRY BLEND
M2	LARGE FORMAT METAL PANEL
M3	METAL AND/ OR GLASS RAILING SYSTEM
M4	ARCHITECTURAL TILE
M5	ALUMINUM/ GLASS WINDOW ASSEMBLY
M6	ALUMINUM/ GLASS CURTAINWALL SYSTEM
M7	METAL PANEL
M8	PERFORATED METAL PANEL OR CURTAINWALL

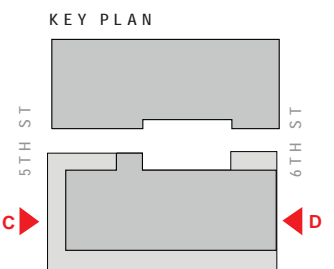

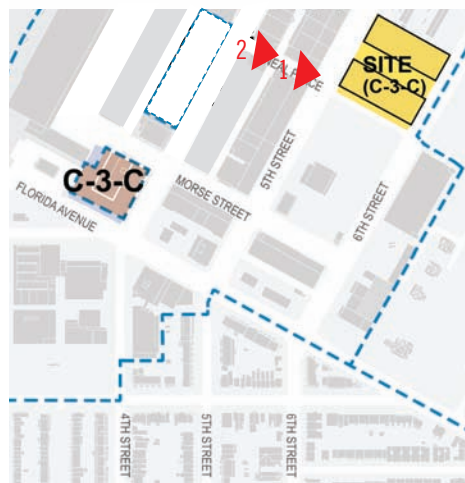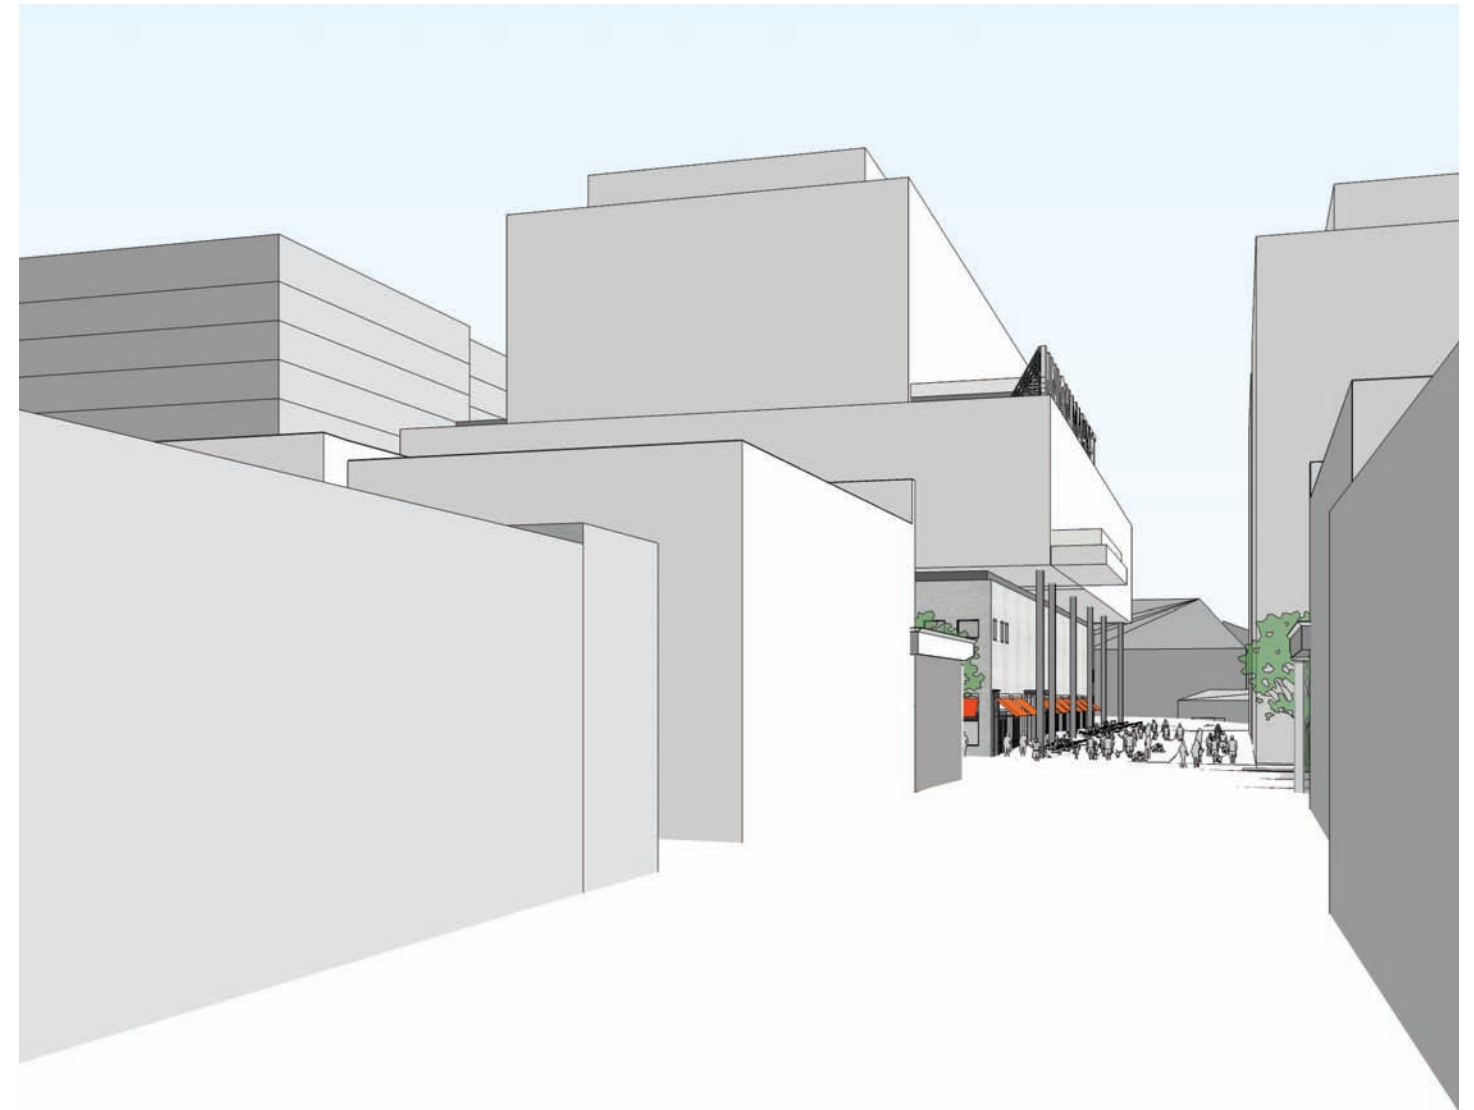

1. VIEW FROM NEAL PLACE

2. VIEW FROM NEAL PLACE


1309 - 1329 5TH STREET NE WASHINGTON, DC

PUD SUBMISSION 2014 JULY 3
(REVISED 2015 JANUARY 30)

OPTION 2 A 25 k



3. VIEW FROM PARK

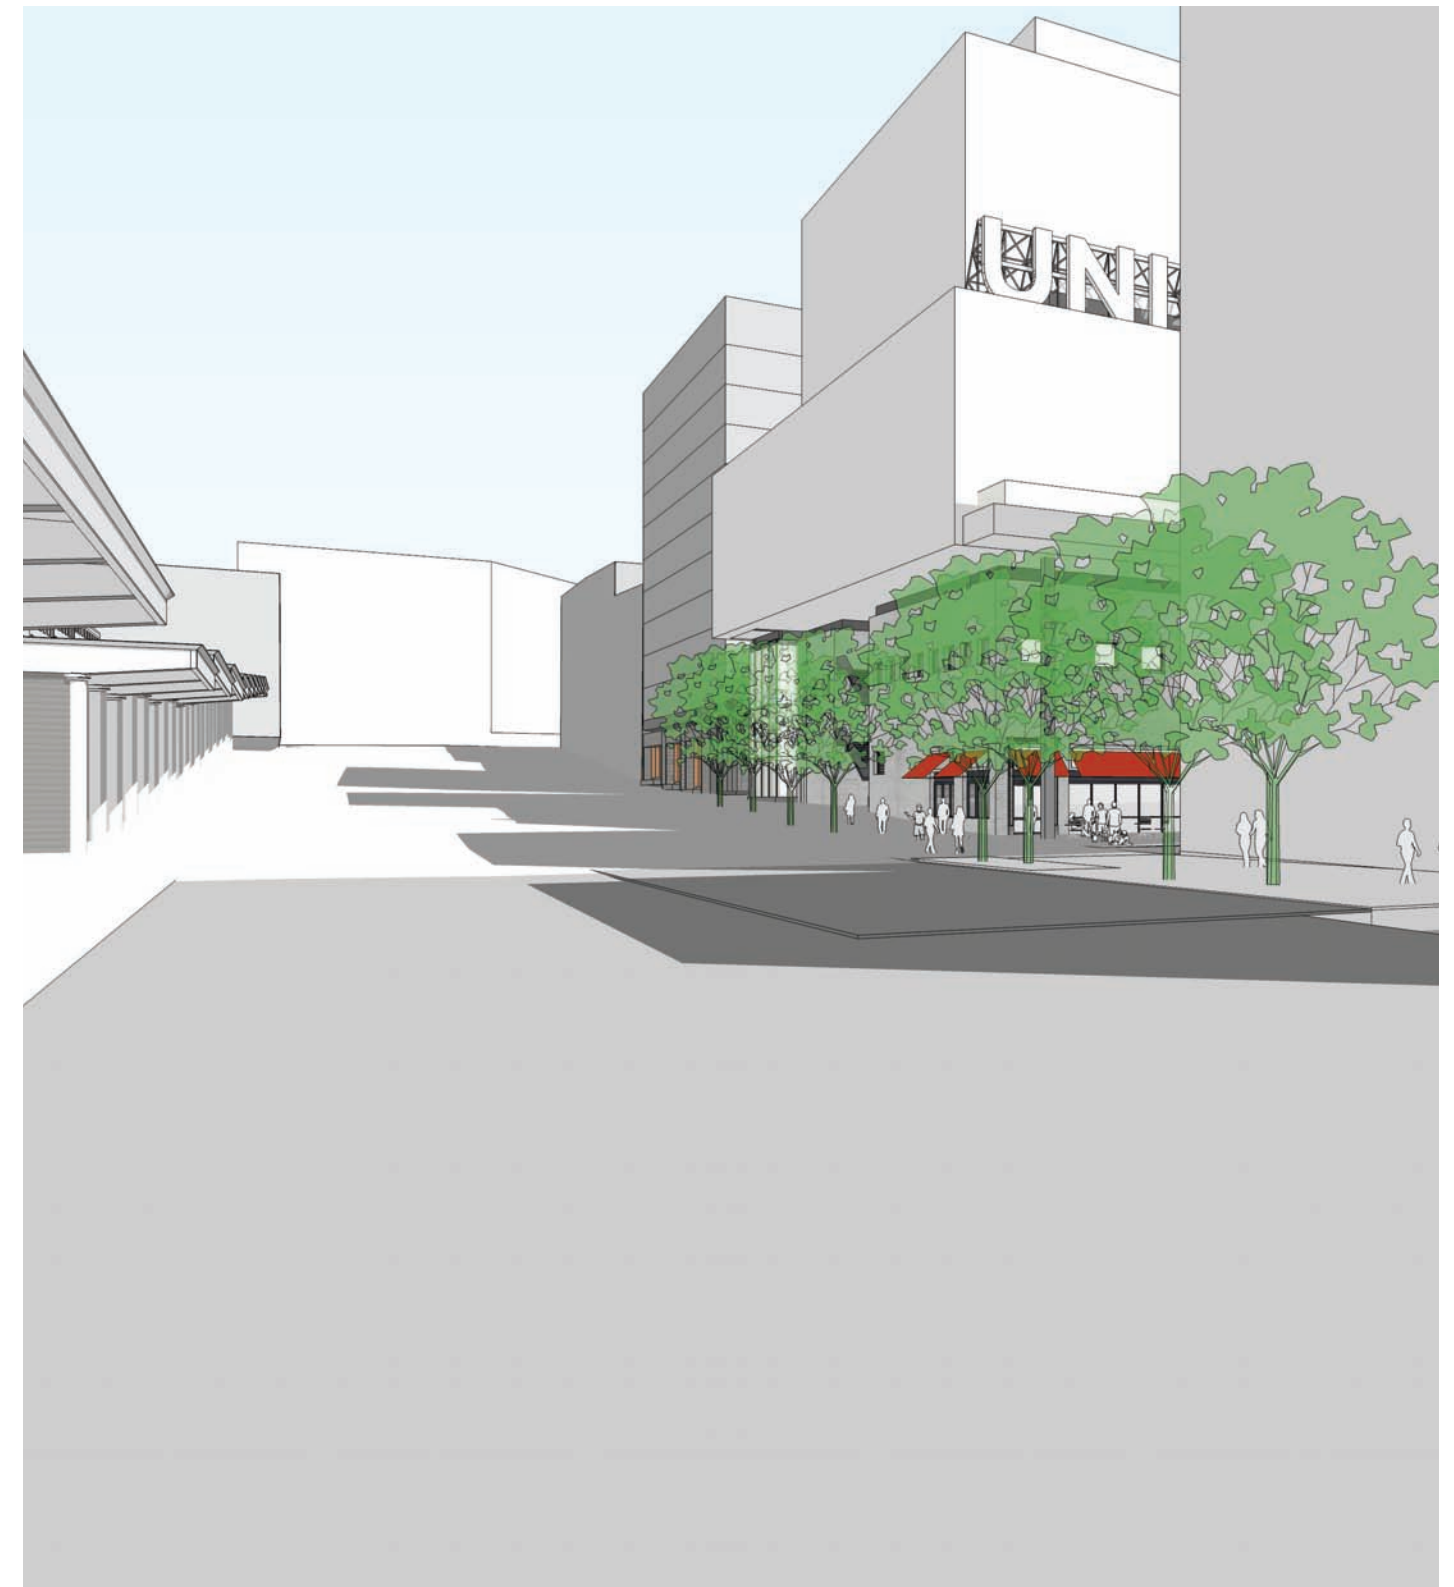

4. VIEW FROM 5TH

1309 - 1329 5TH STREET NE WASHINGTON, DC

PUD SUBMISSION 2014 JULY 3
(REVISED 2015 JANUARY 30)