


SOUTH ELEVATION



NORTH ELEVATION

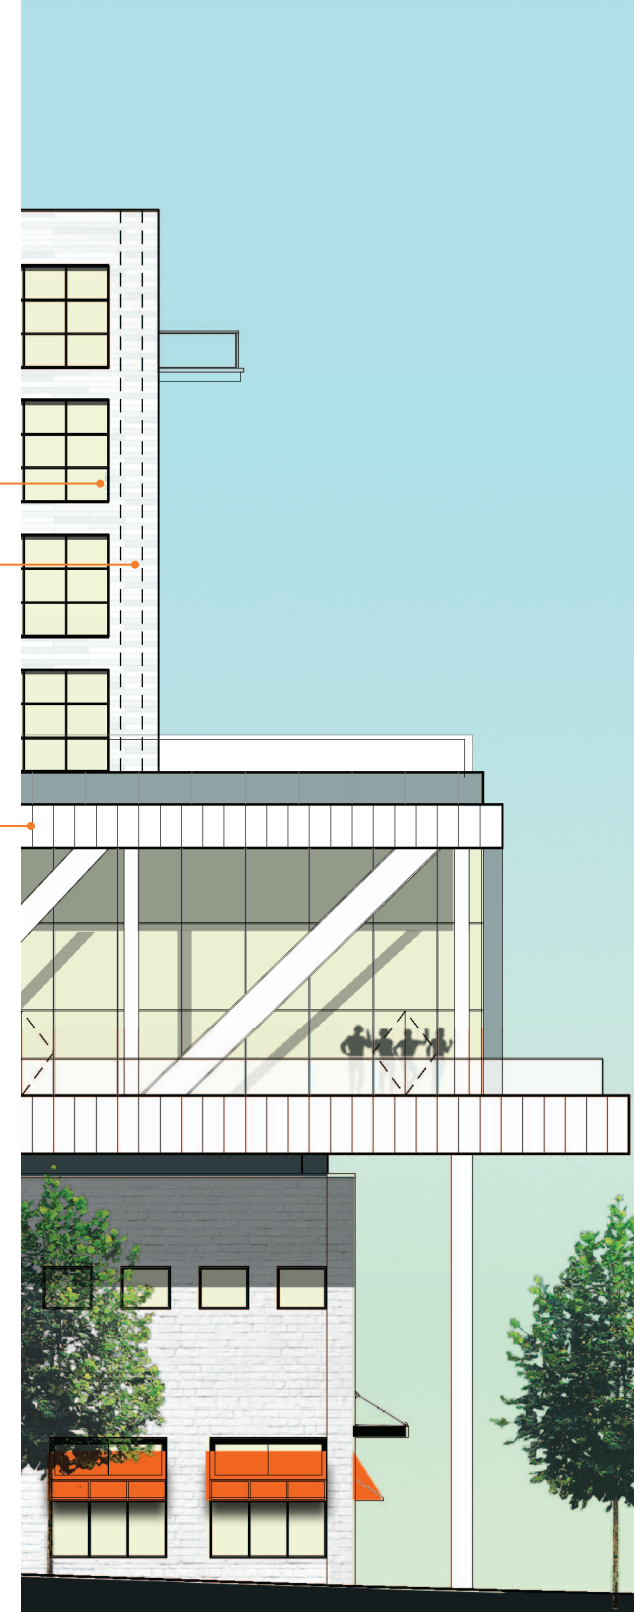

WEST ELEVATION

NOTES:

1. REFER TO ROOF PLAN FOR OVERALL BUILDING DIMENSIONS.
2. THE EXTERIOR ELEVATIONS, INCLUDING DOOR AND WINDOW SIZES, NUMBER, AND LOCATIONS, THE INTERIOR PARTITION LOCATIONS, THE NUMBER, SIZE, AND LOCATIONS OF THEATER BOXES, OUTDOOR SPACE, STAIRS, BALCONY, TERRACES, AND ELEVATORS ARE PRELIMINARY AND SHOWN FOR ILLUSTRATIVE PURPOSES ONLY. THE PARKING SPACE LAYOUT IS SHOWN FOR ILLUSTRATIVE PURPOSES ONLY. THE FINAL LAYOUTS MAY VARY.
3. ADDITIONAL DESIGN CHANGES WOULD BE MADE IF ROOF STRUCTURES MADE OCCUPIABLE BY ZC.
4. SIGNAGE MAY BE INSTALLED AND MODIFIED PURSUANT TO MARKET OR TENANT DEMANDS SUBJECT TO D.C. SIGNAGE REGULATIONS.
5. ALL BALCONY LOCATIONS SHOWN ARE ILLUSTRATIVE; SIZE/ LOCATION ARE SUBJECT TO CHANGE.
6. PENTHOUSE WINDOWS SHOWN EXIST ONLY FOR THE RESIDENTIAL OPTION.

MATERIAL DESCRIPTION
SEE BUILDING MATERIALS SHEET A27

MATERIAL LEGEND

M1	EXISTING BRICK MASONRY BLEND
M2	LARGE FORMAT METAL PANEL
M3	METAL AND/ OR GLASS RAILING SYSTEM
M4	ARCHITECTURAL TILE
M5	ALUMINUM/ GLASS WINDOW ASSEMBLY
M6	ALUMINUM/ GLASS CURTAINWALL SYSTEM
M7	METAL PANEL
M8	PERFORATED METAL PANEL OR CURTAINWALL

