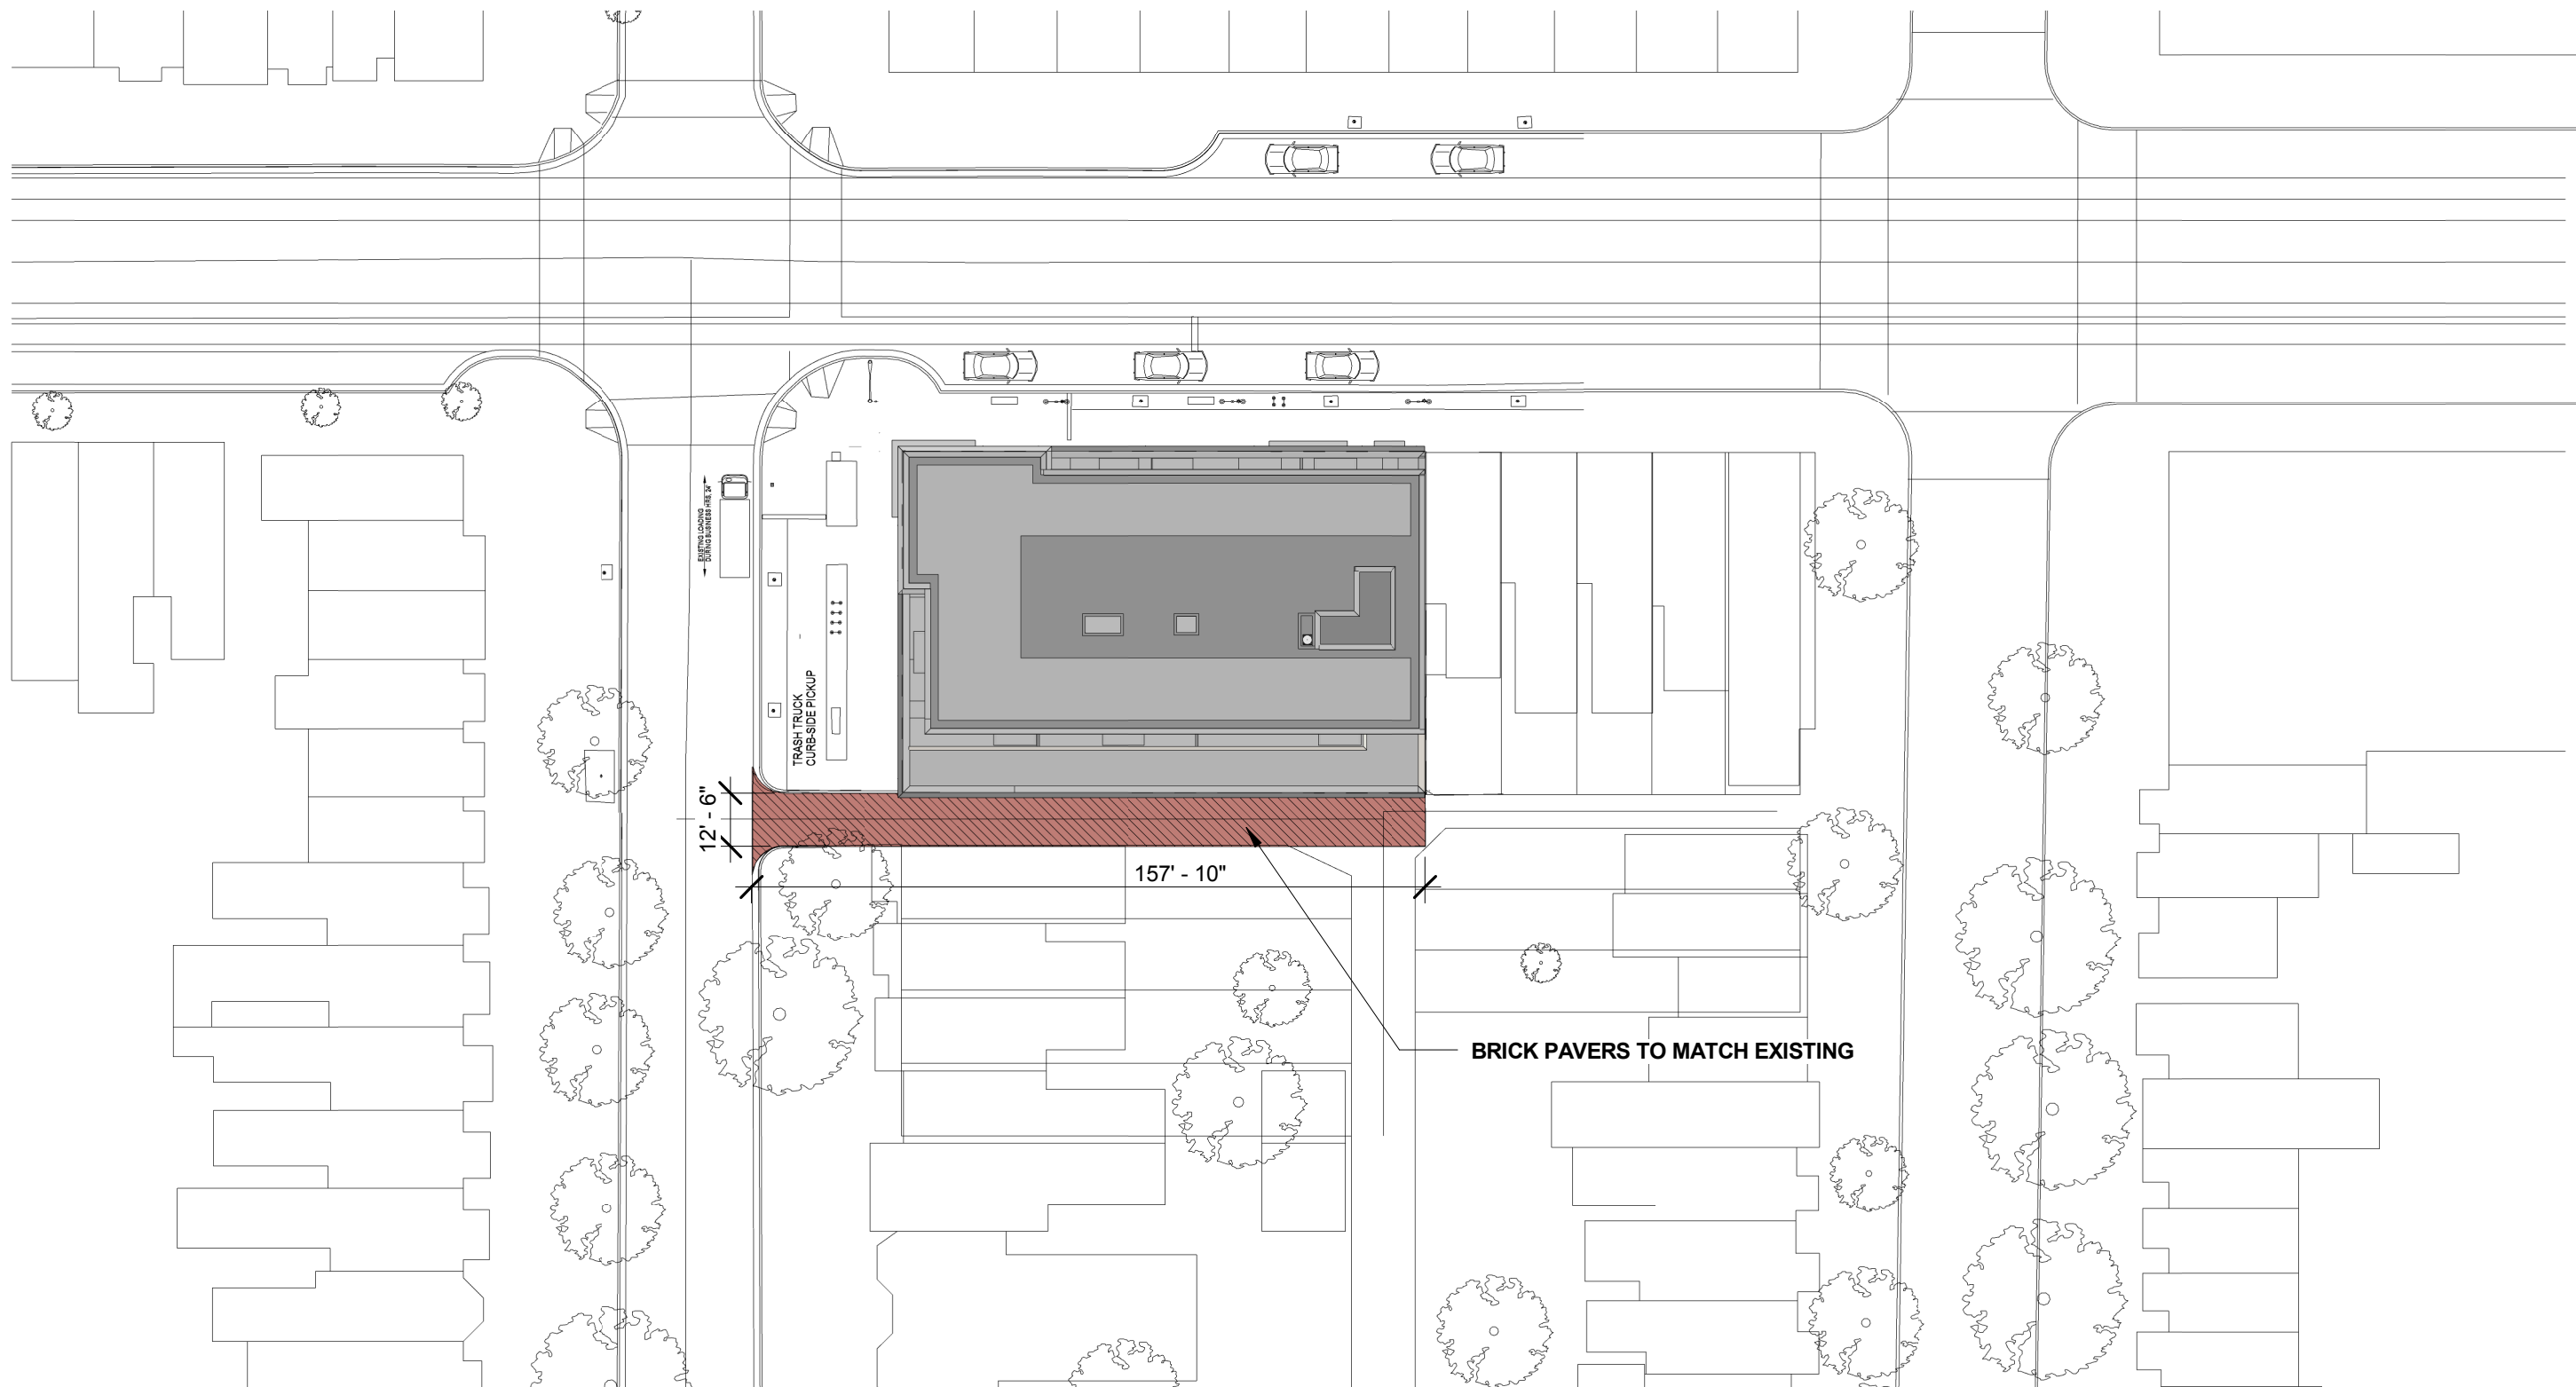


5th & H

501H Street NE
Washington, DC 20002

ALLEY IMPROVEMENT PLAN

INSTALLATION OF APPROX. 2,000 SQFT BRICK PAVING FROM
5TH STREET ALLEY ENTRANCE TO EAST PROPERTY LINE

PUD ALLEY
ZONING COMMISSION
District of Columbia
8/4/2015
CASE NO. 14-14
EXHIBIT NO. 4
Anunovich Associates