



Proposed Street Section

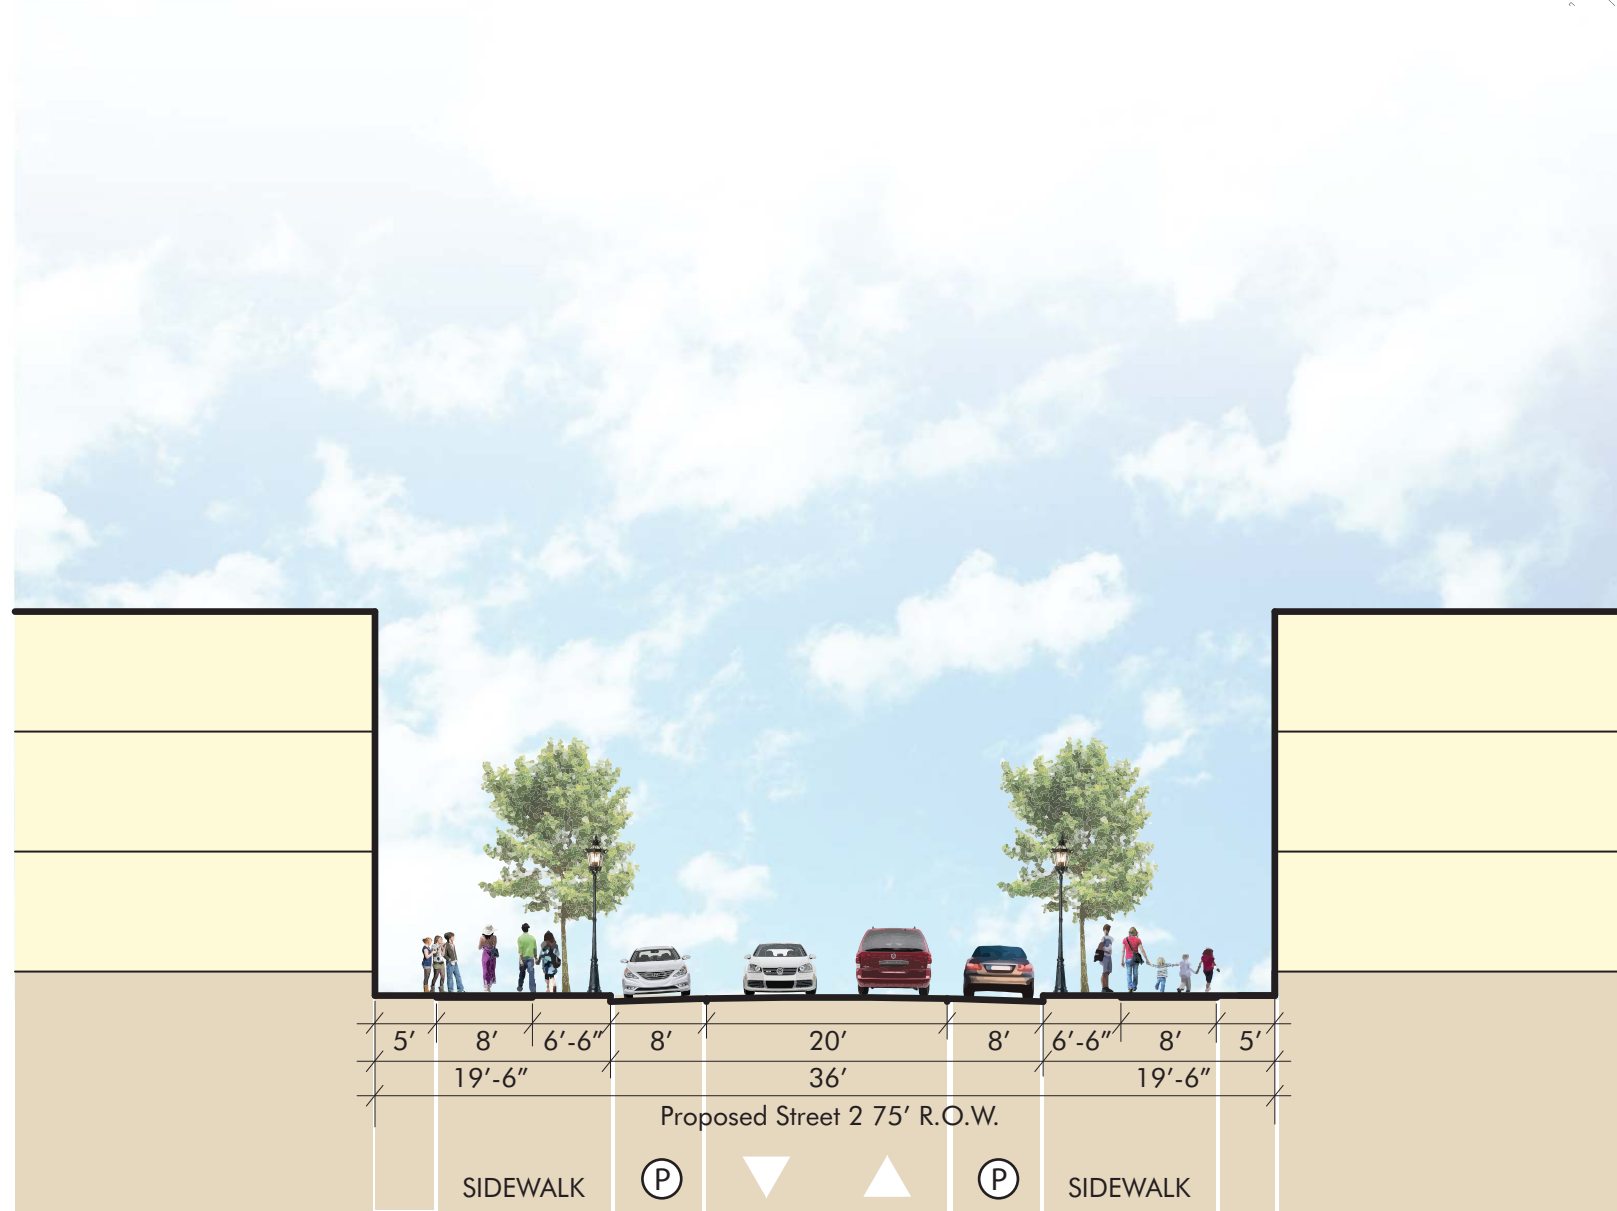

ZONING COMMISSION
 District of Columbia
 Residential
 CASE NO. 14-18
 EXHIBIT NO. 765

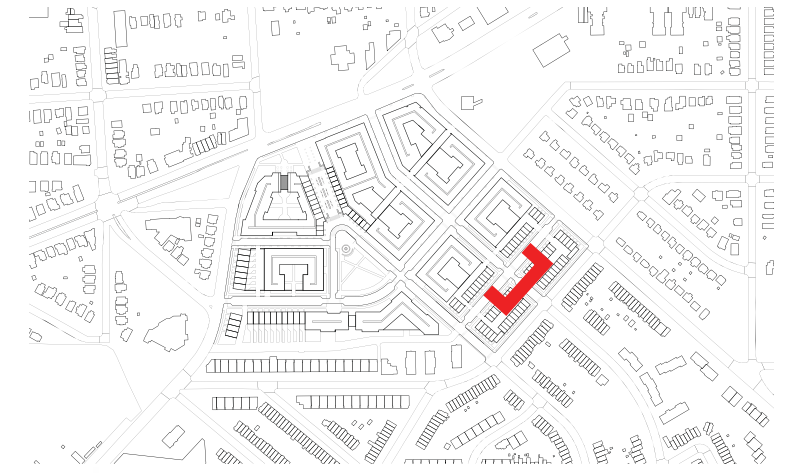

Proposed Street Section

