
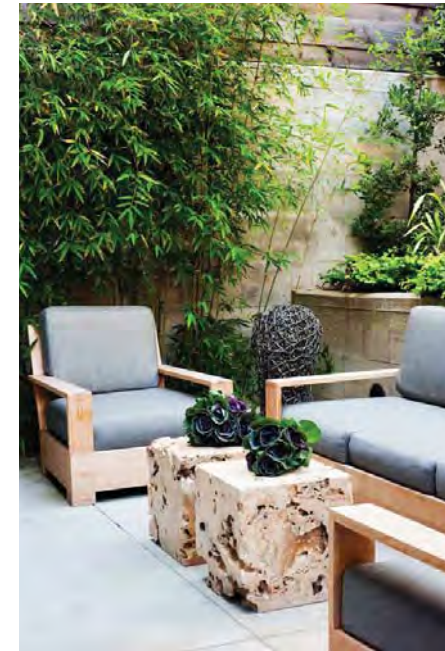
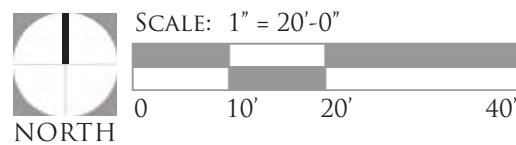





© 2016 Torti Gallas Urban, Inc. | 1326 H Street NE 2nd Floor Washington, DC 20002

February 03, 2017

Overall Landscape Concept

L01

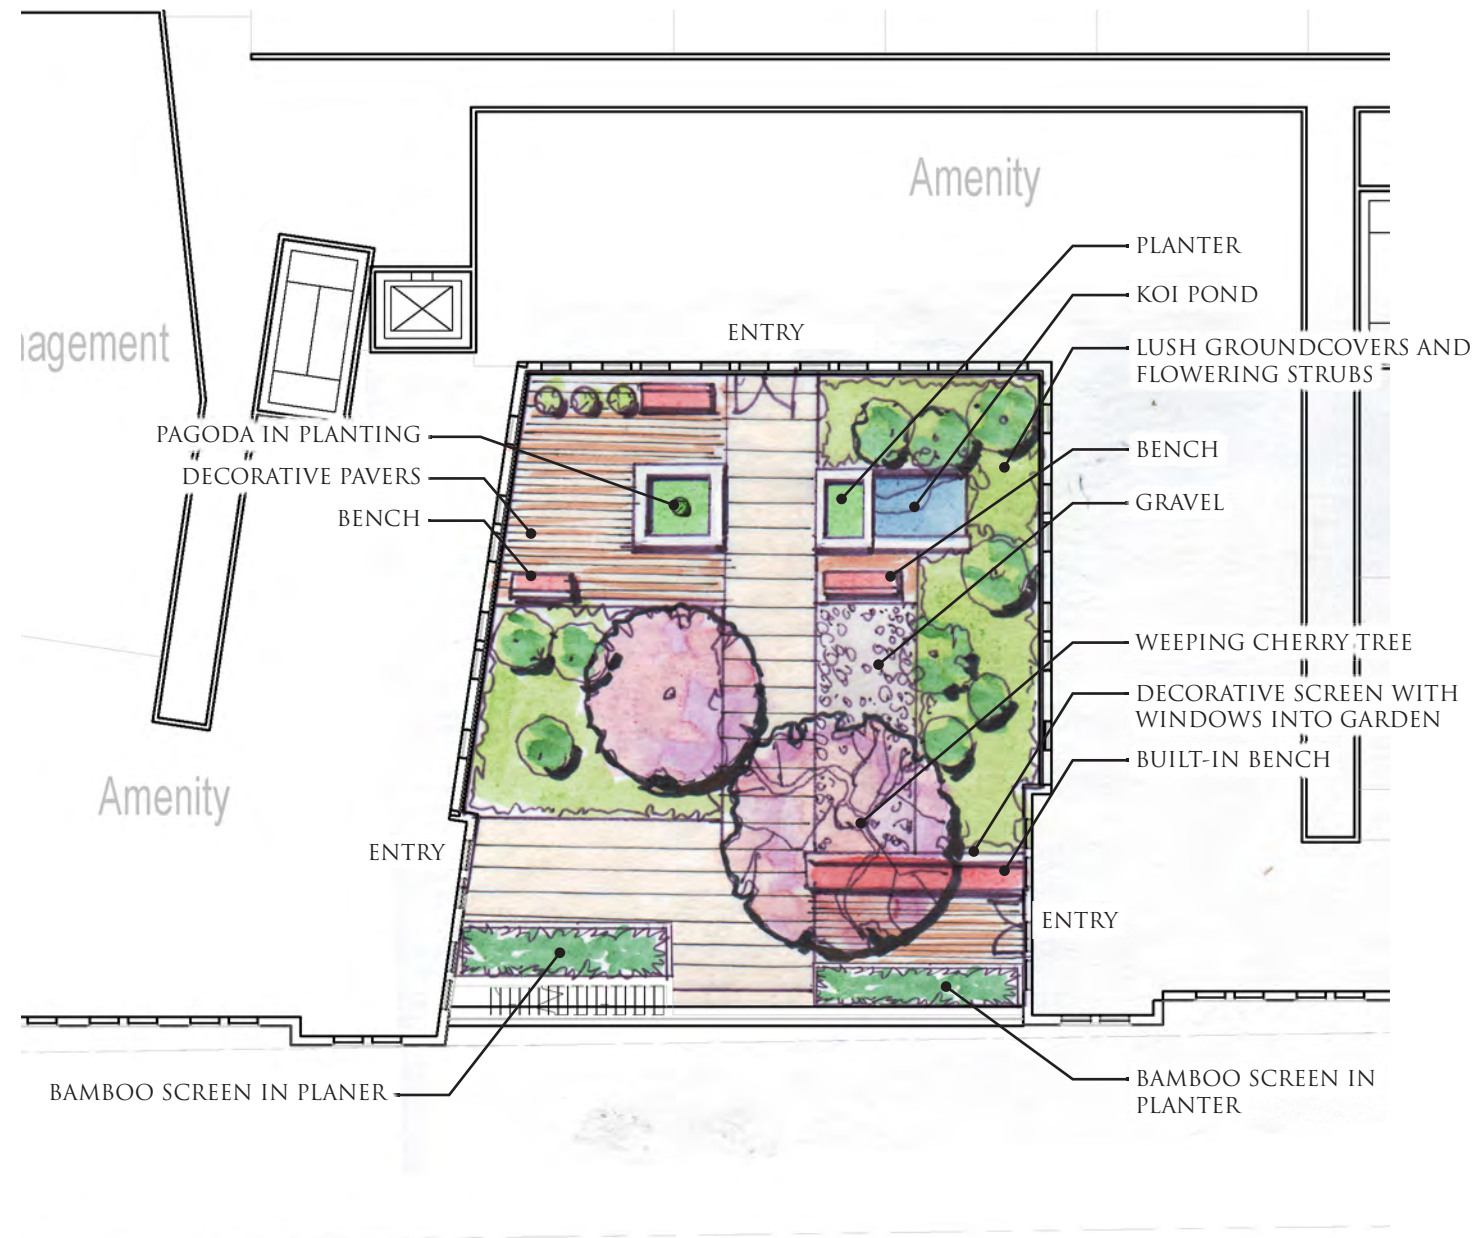

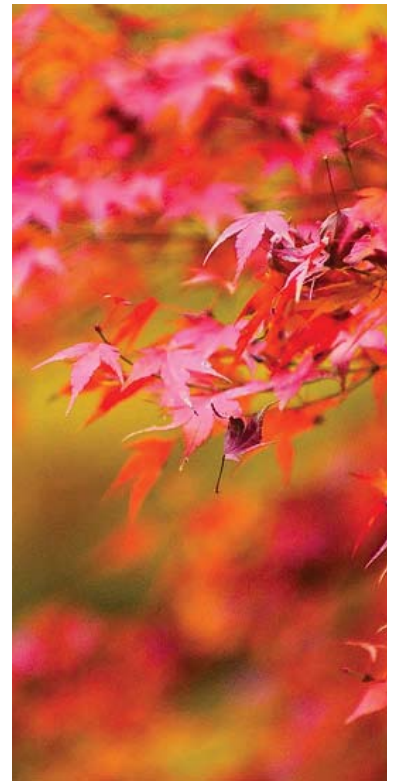
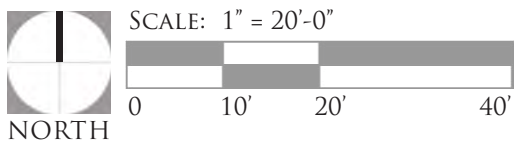
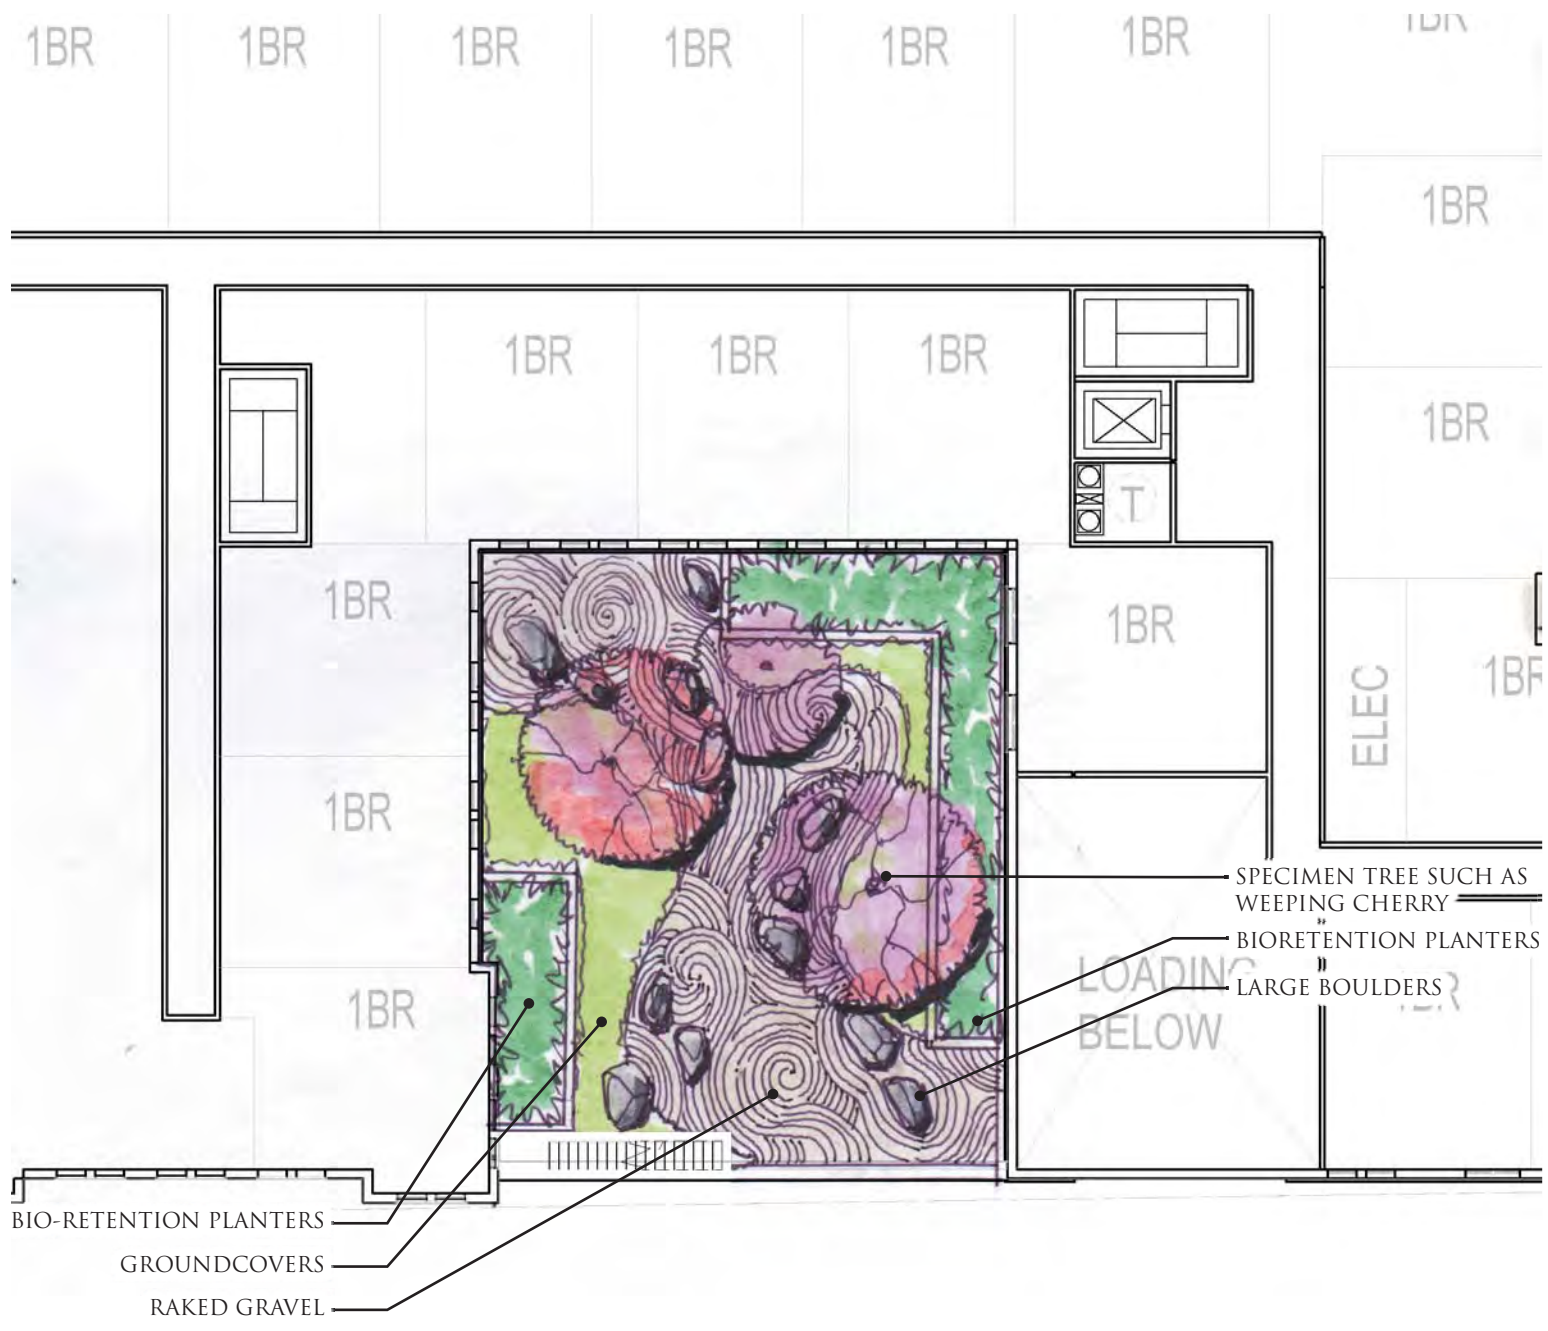


© 2016 Torti Gallas Urban, Inc. | 1326 H Street NE 2nd Floor Washington, DC 20002

First Level Building B - Zen Garden 2 Courtyard Concept

February 03, 2017

L03

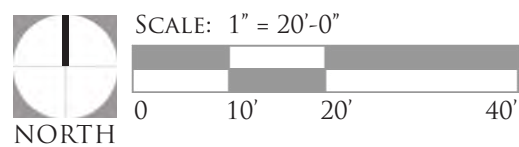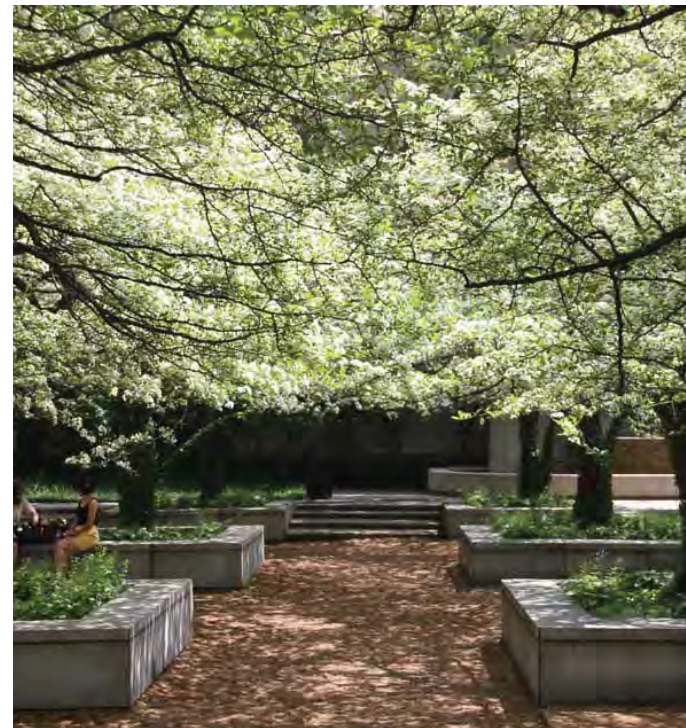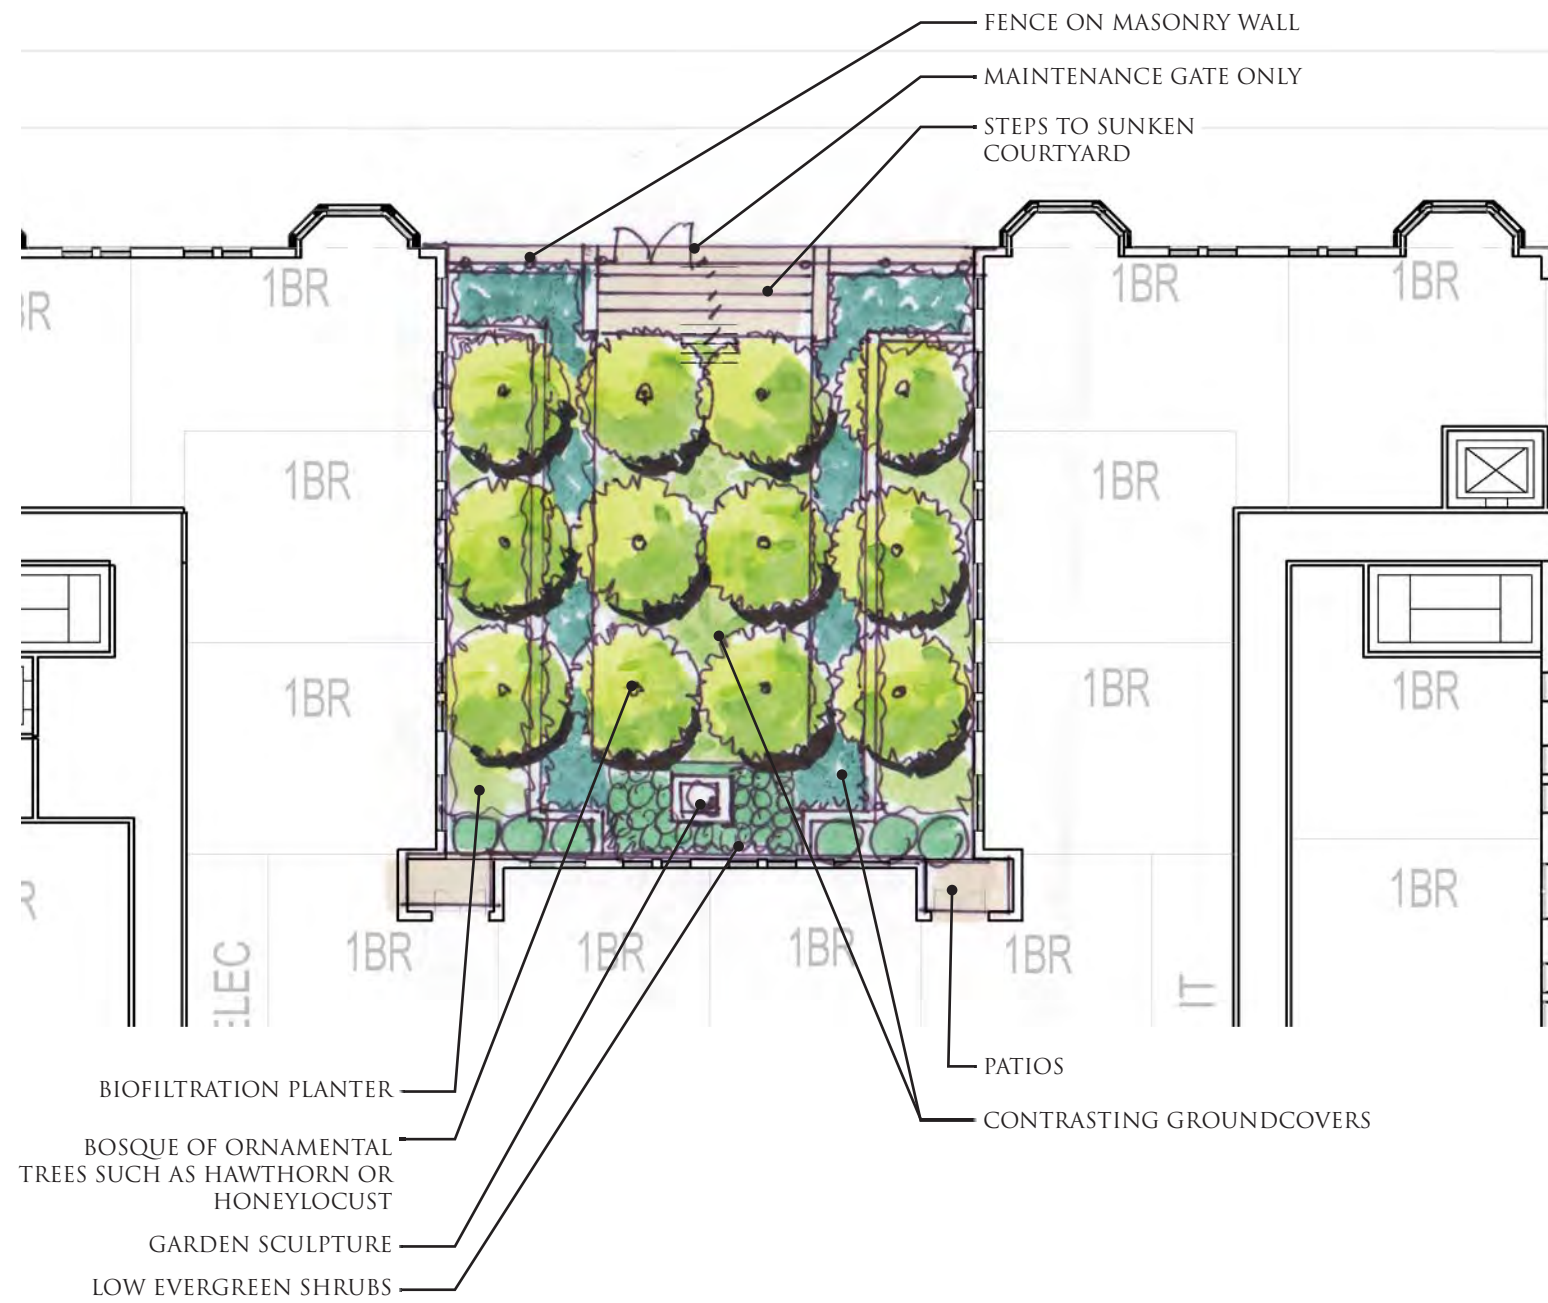



© 2016 Torti Gallas Urban, Inc. | 1326 H Street NE 2nd Floor Washington, DC 20002

First Level Building B - Bosque Courtyard Concept

February 03, 2017

L04

Leasing/Management

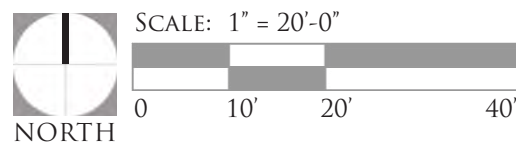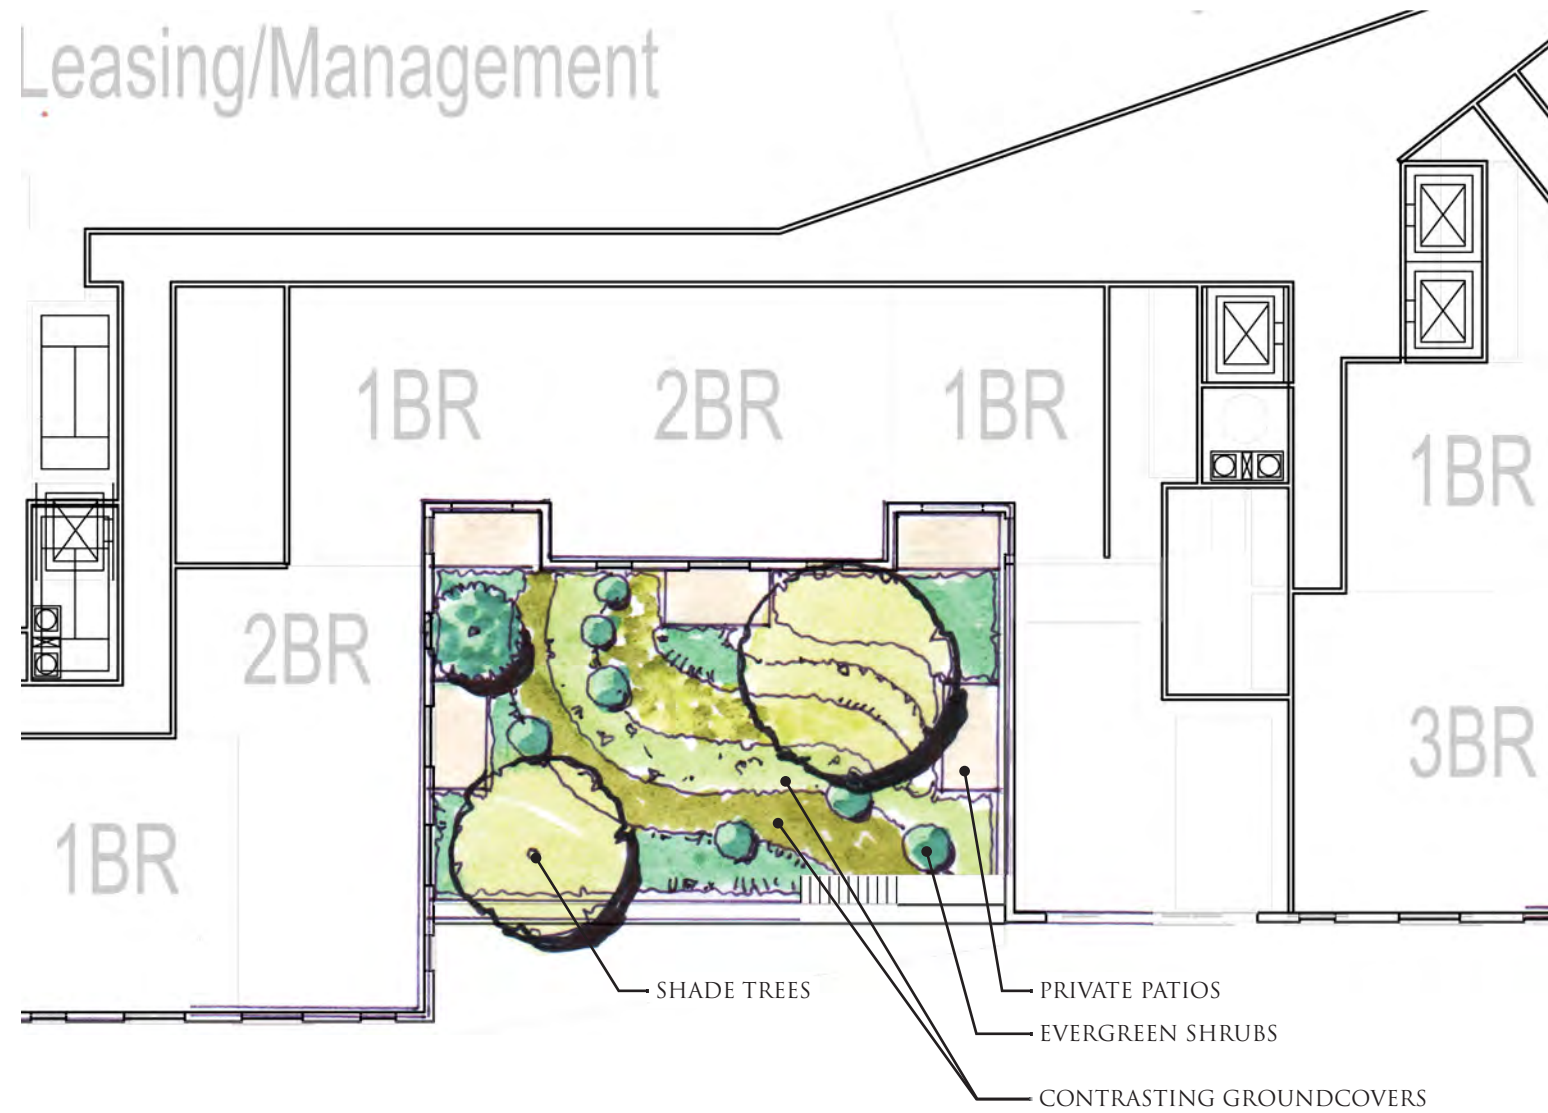


© 2016 Torti Gallas Urban, Inc. | 1326 H Street NE 2nd Floor Washington, DC 20002

First Level Building A - Patio Courtyard Concept

February 03, 2017

L05

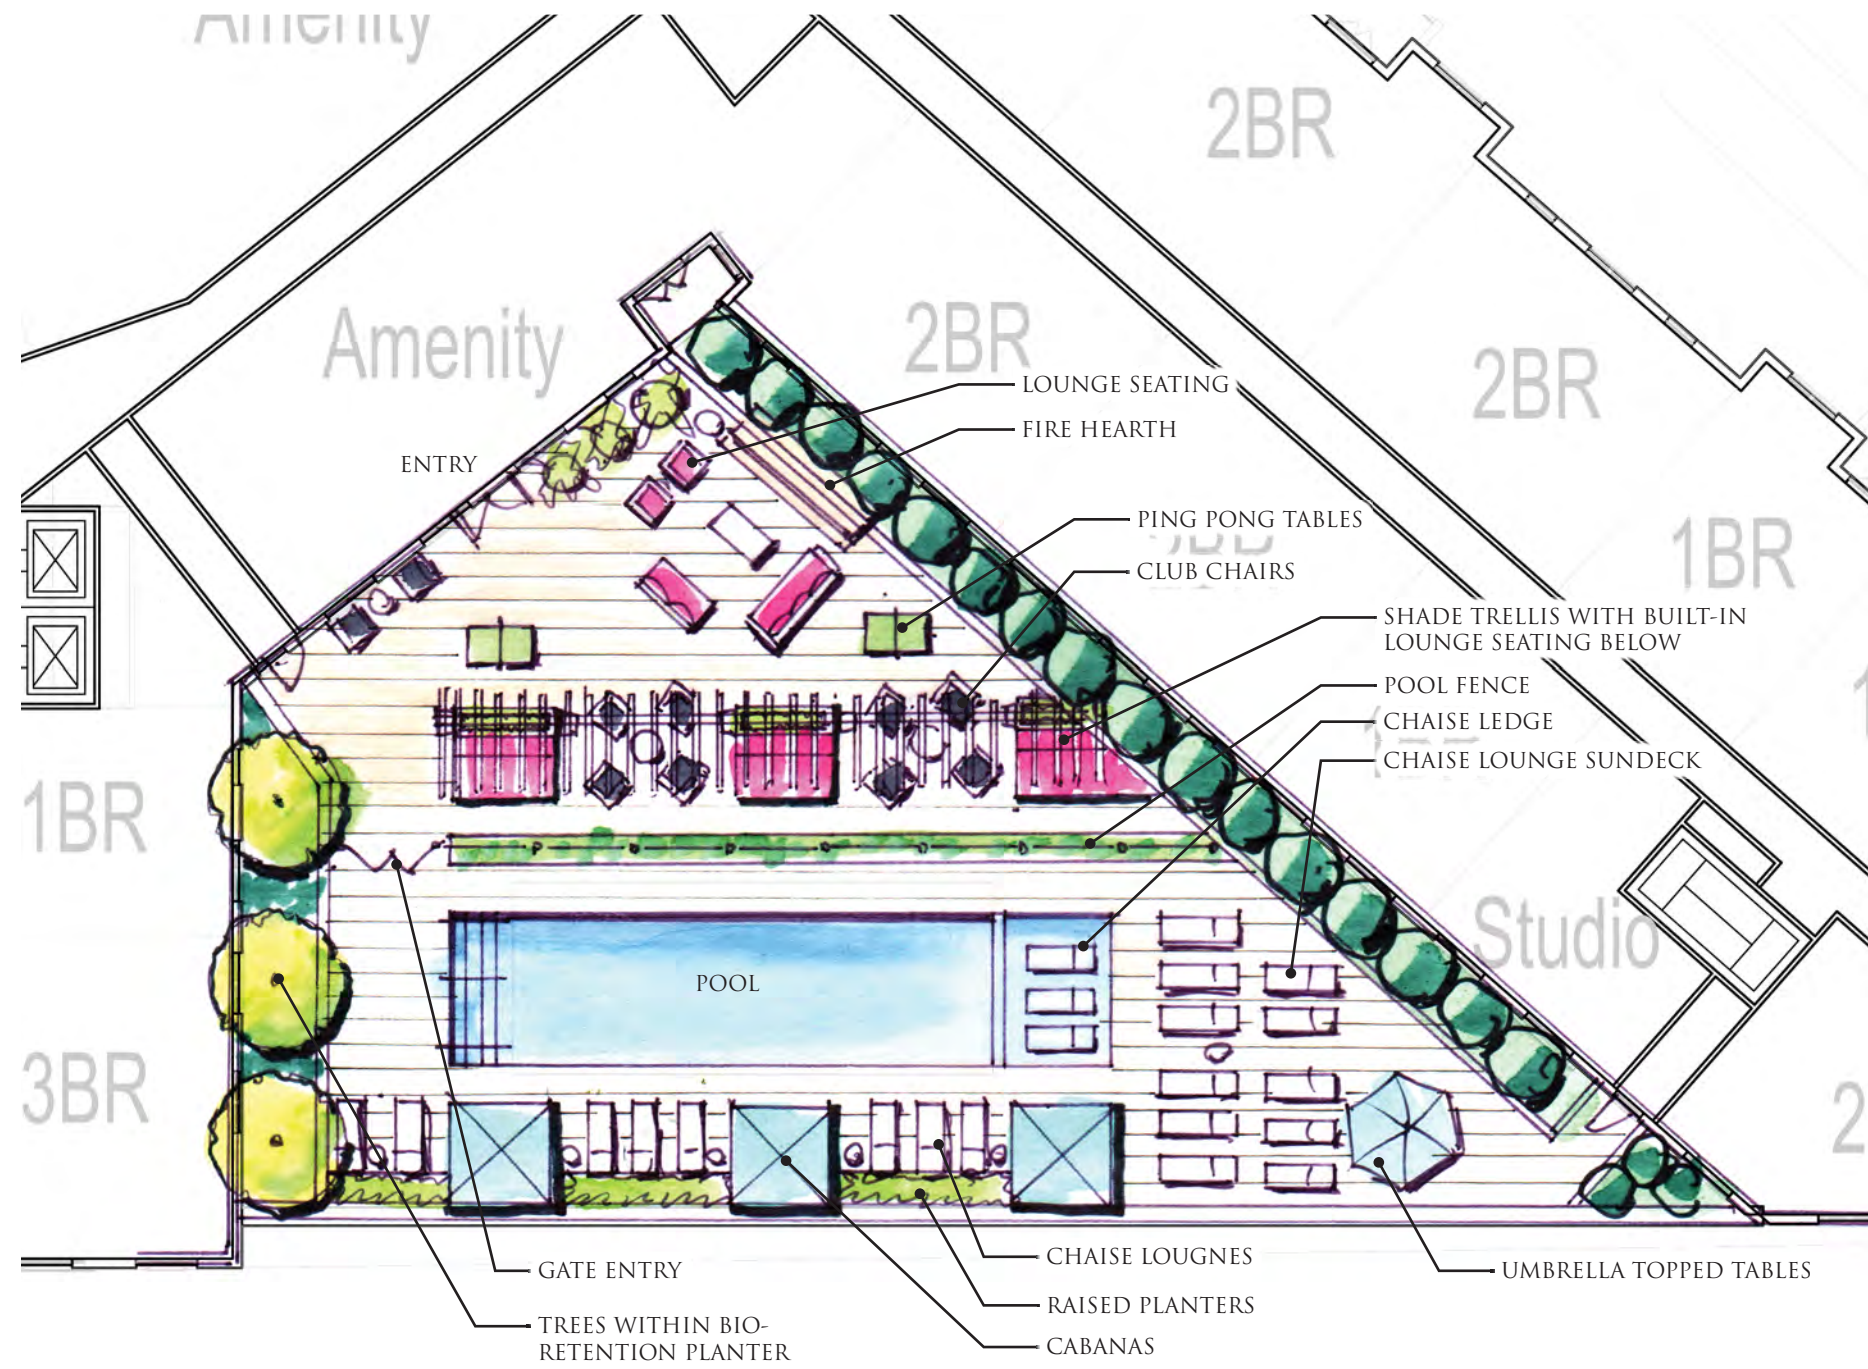

© 2016 Torti Gallas Urban, Inc. | 1326 H Street NE 2nd Floor Washington, DC 20002

First Level Building A - Pool Amenity Courtyard Concept



February 03, 2017

L06



MID-CITY FINANCIAL
TORTI GALLAS URBAN
STUDIO39 LANDSCAPE ARCHITECTURE

RIA BLOCK 7


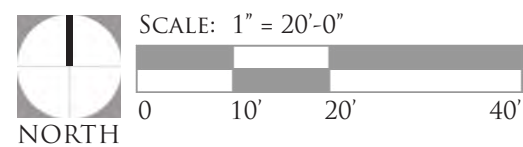
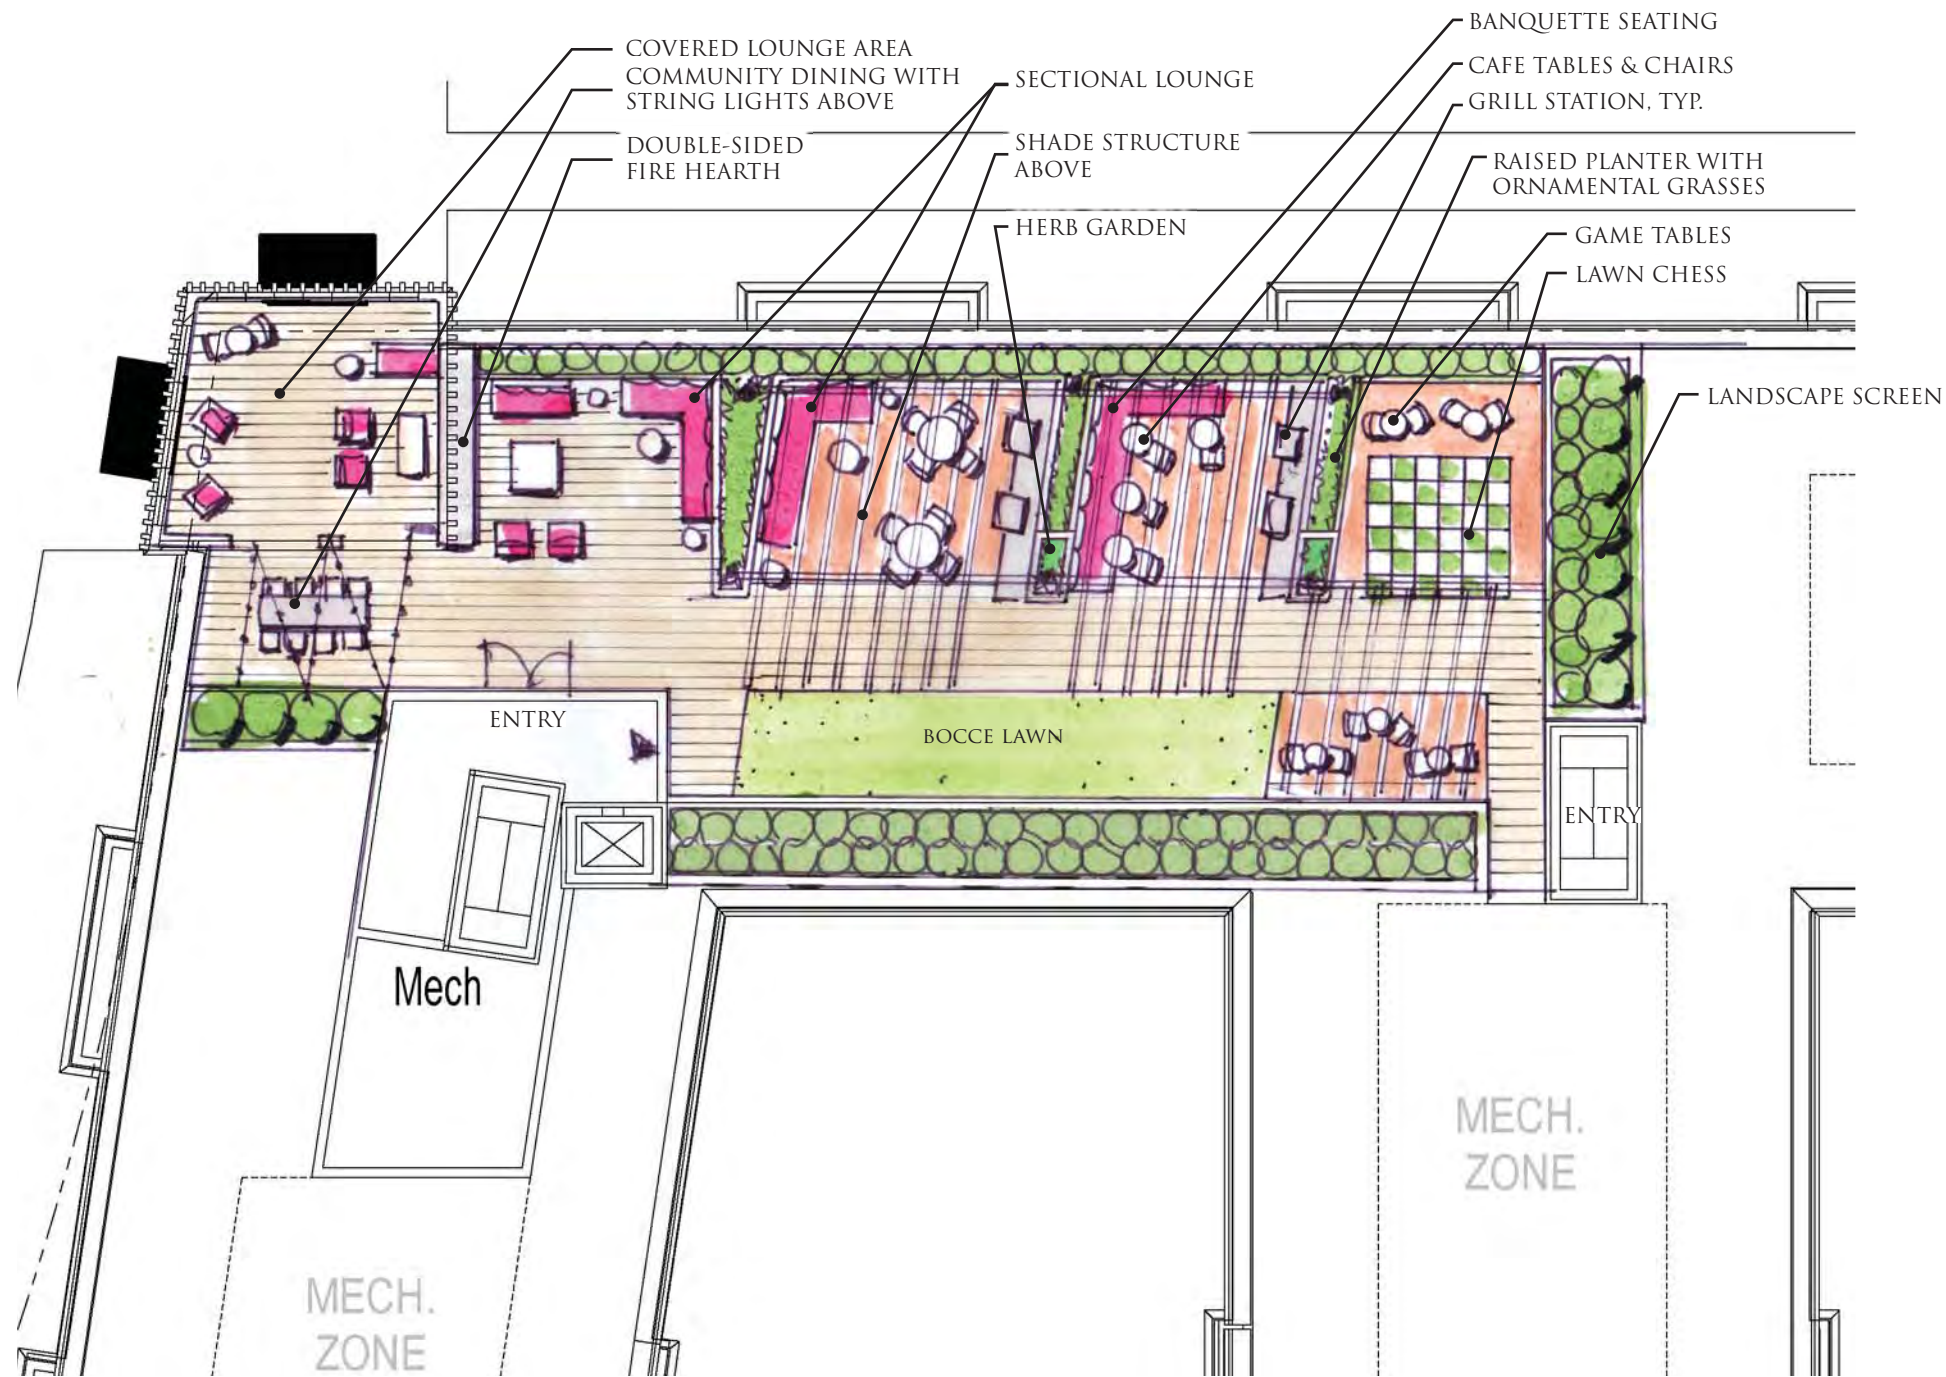


© 2016 Torti Gallas Urban, Inc. | 1326 H Street NE 2nd Floor Washington, DC 20002

Rooftop Building B - Lounge Concept

February 03, 2017

L07

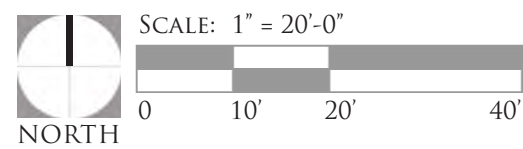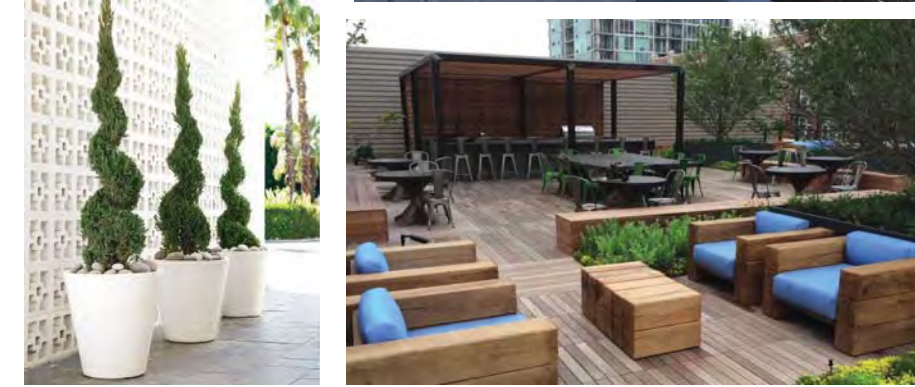
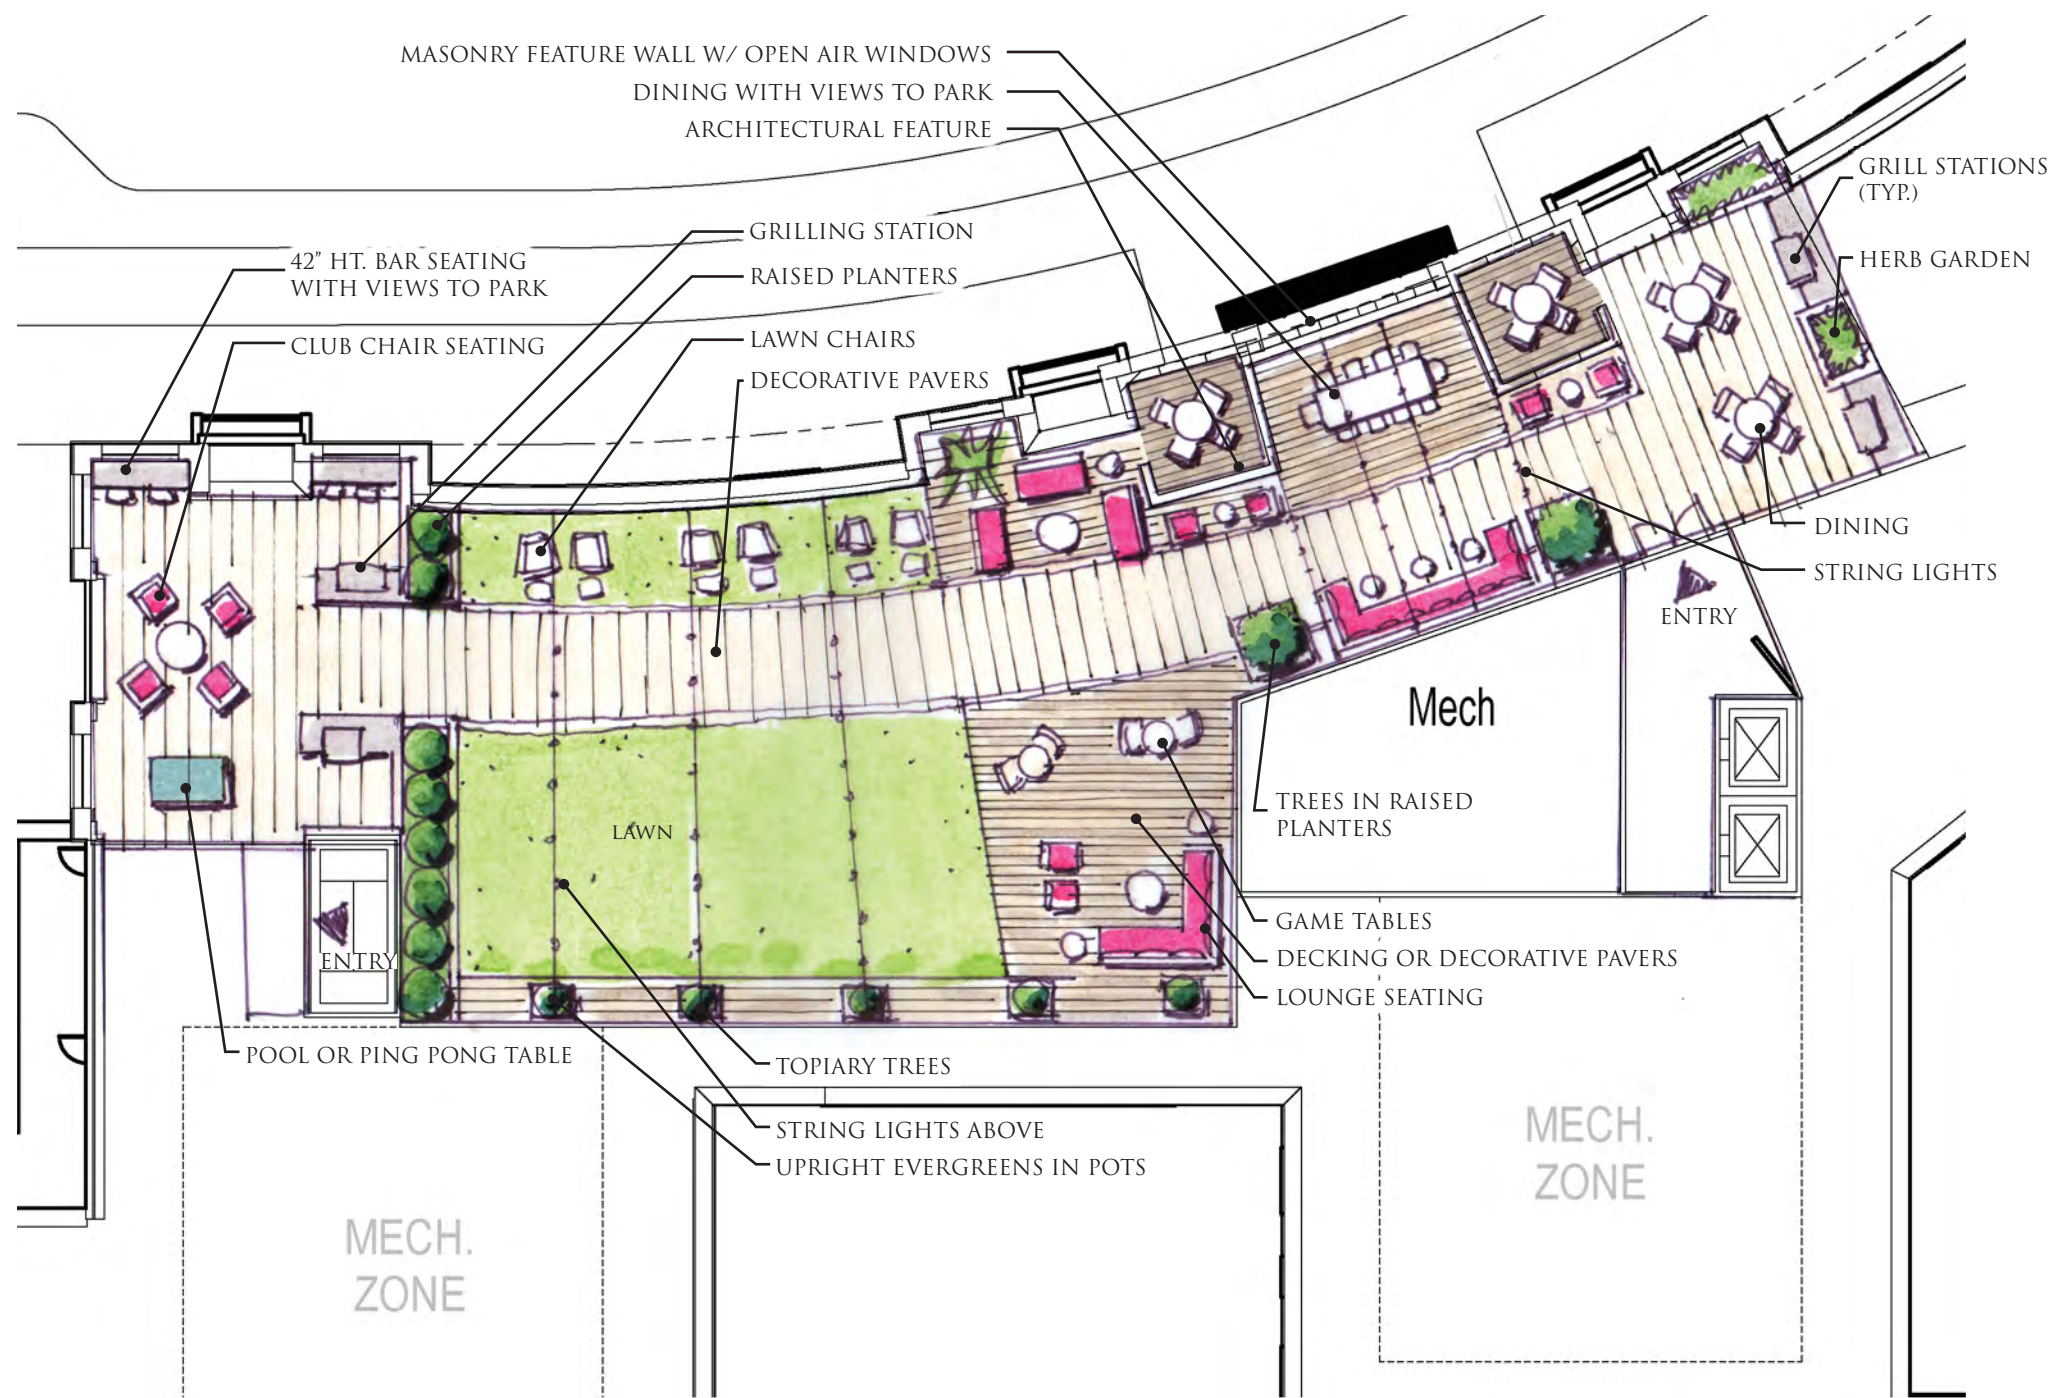


© 2016 Torti Gallas Urban, Inc. | 1326 H Street NE 2nd Floor Washington, DC 20002

Rooftop Building A - Lounge Concept

February 03, 2017

L08

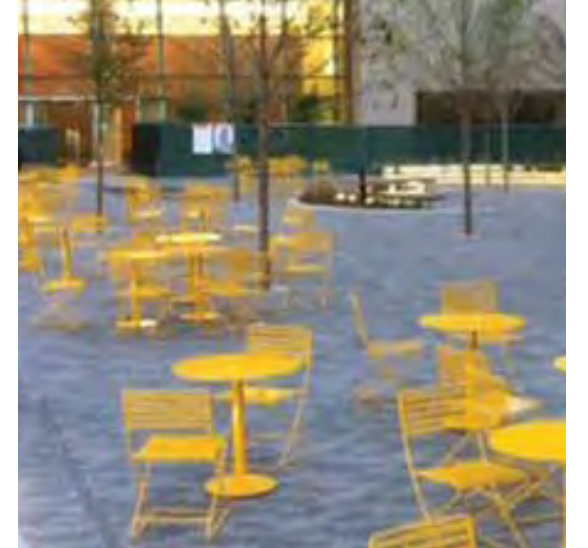
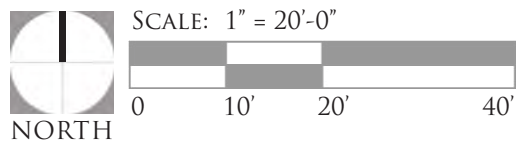


© 2016 Torti Gallas Urban, Inc. | 1326 H Street NE 2nd Floor Washington, DC 20002

Ground Level Building A/B - Inter-Block Corridor Concept

February 03, 2017


L09

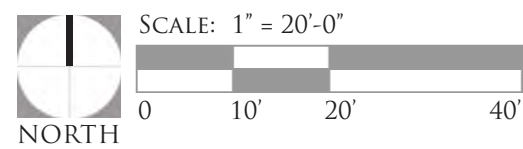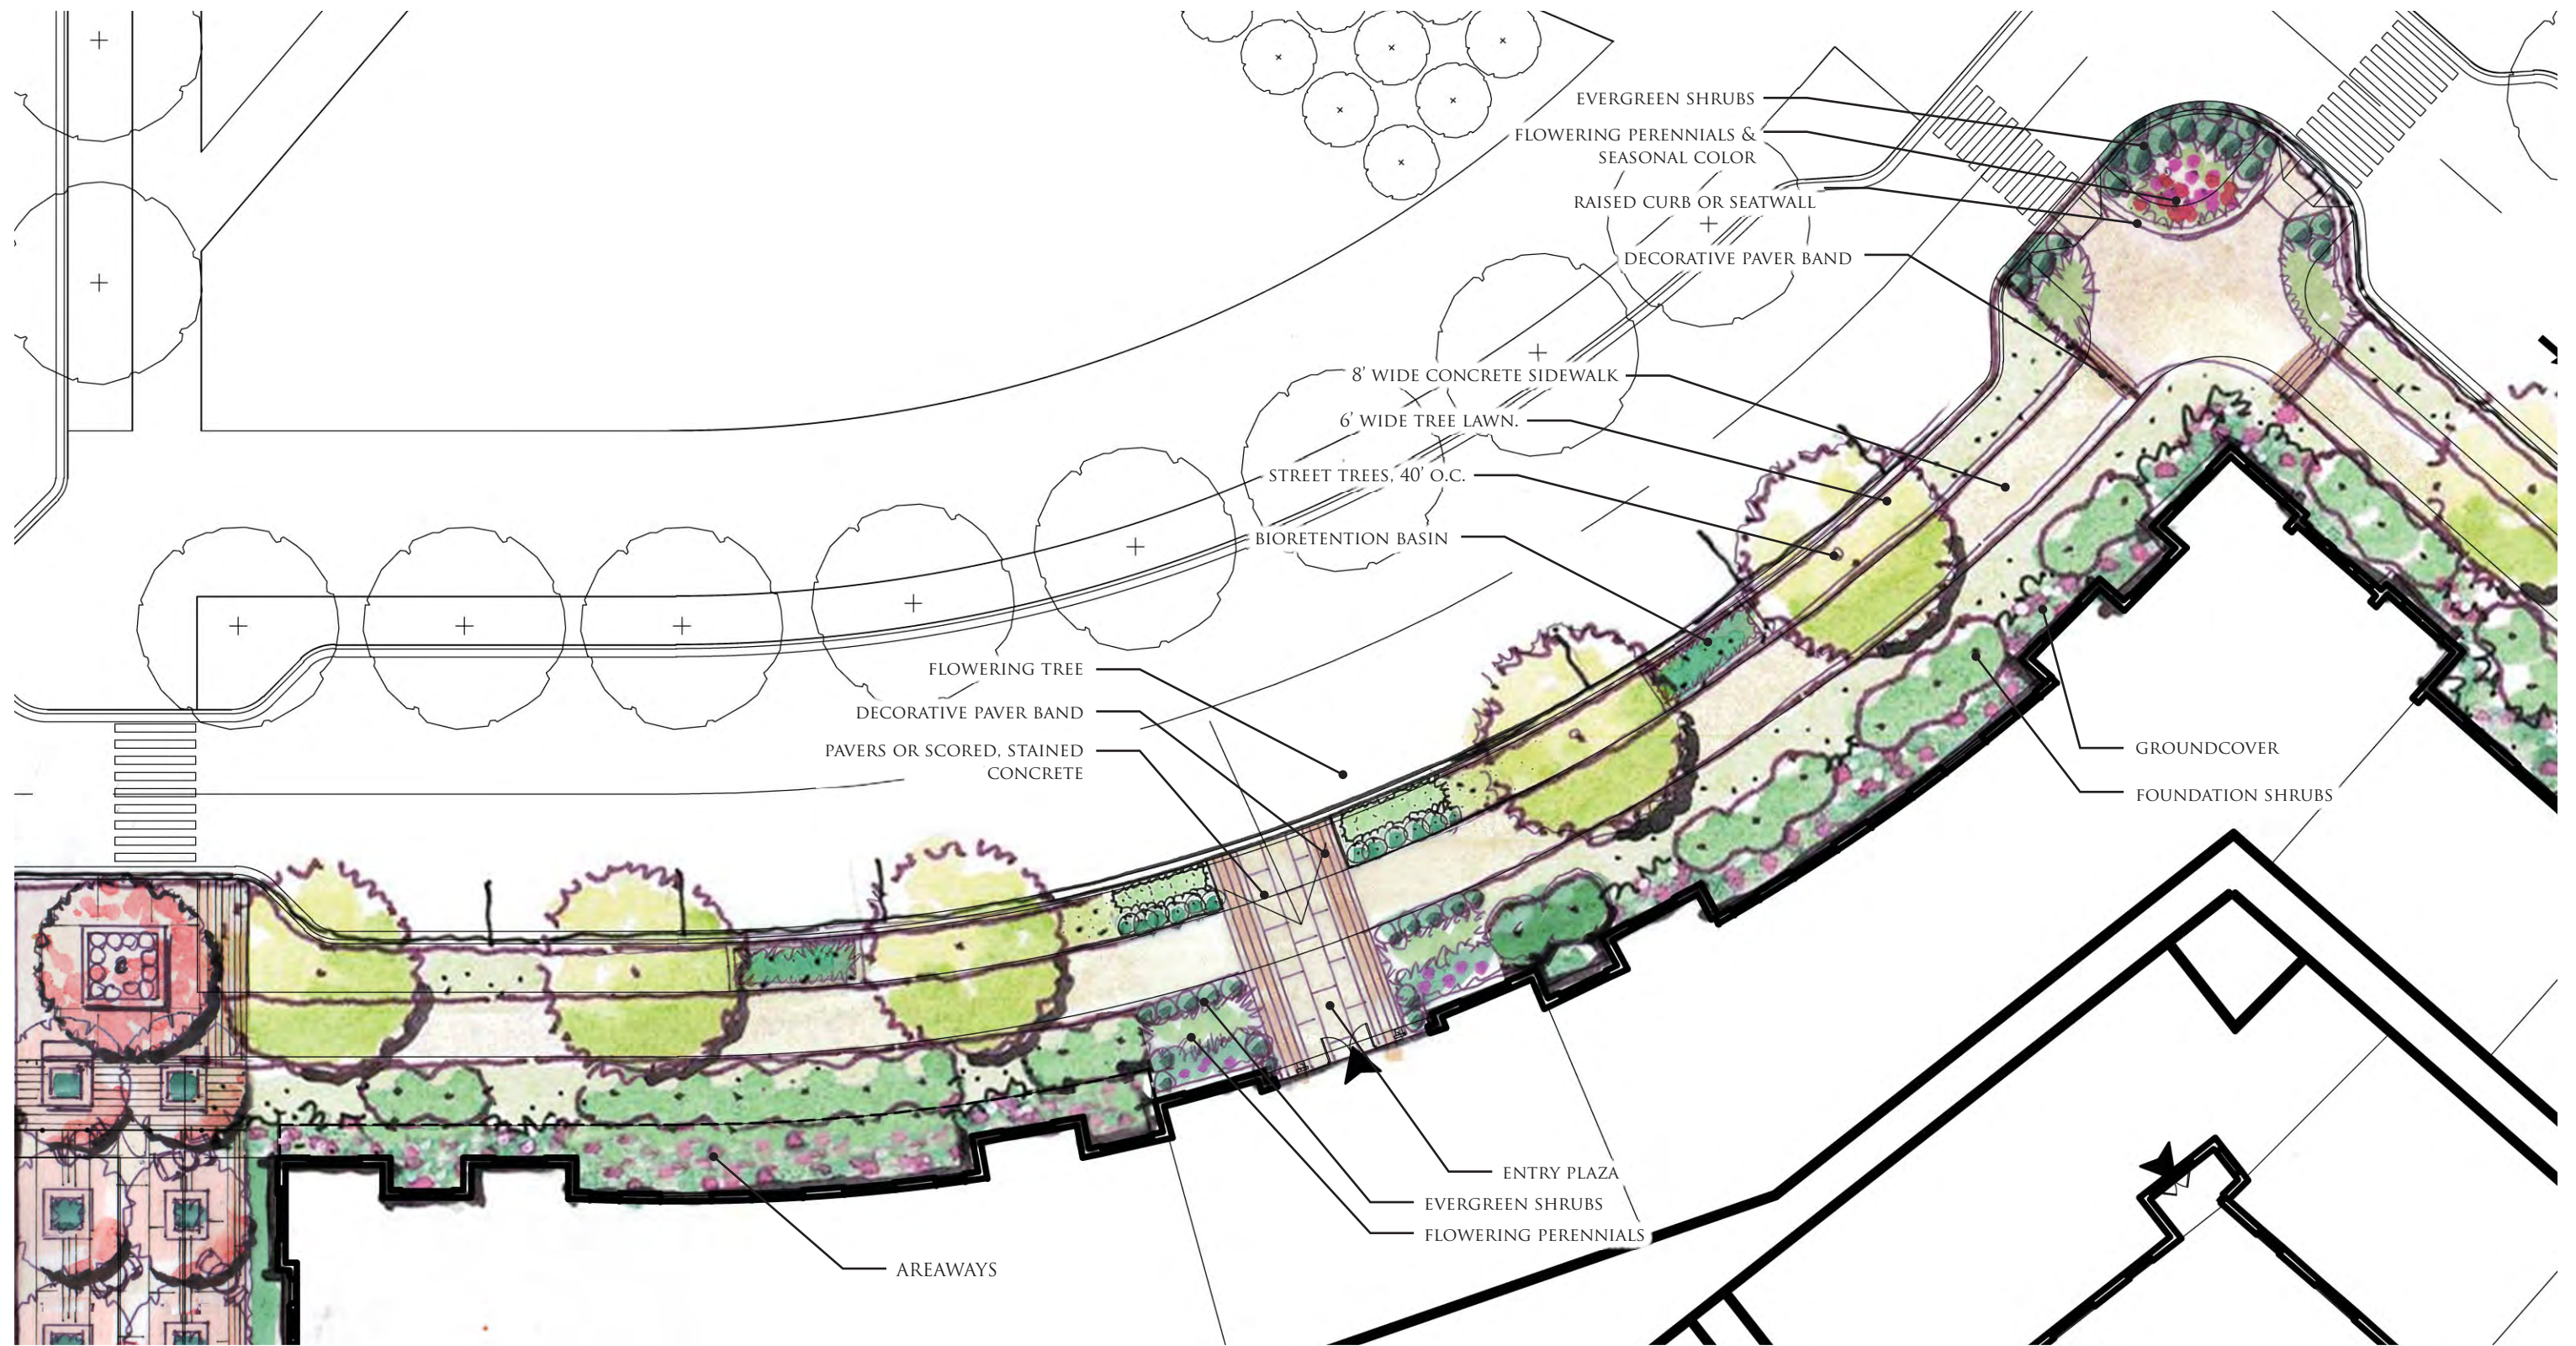

© 2016 Torti Gallas Urban, Inc. | 1326 H Street NE 2nd Floor Washington, DC 20002
Ground Level Building A - Streetscape Concept Enlargement

February 03, 2017

L10

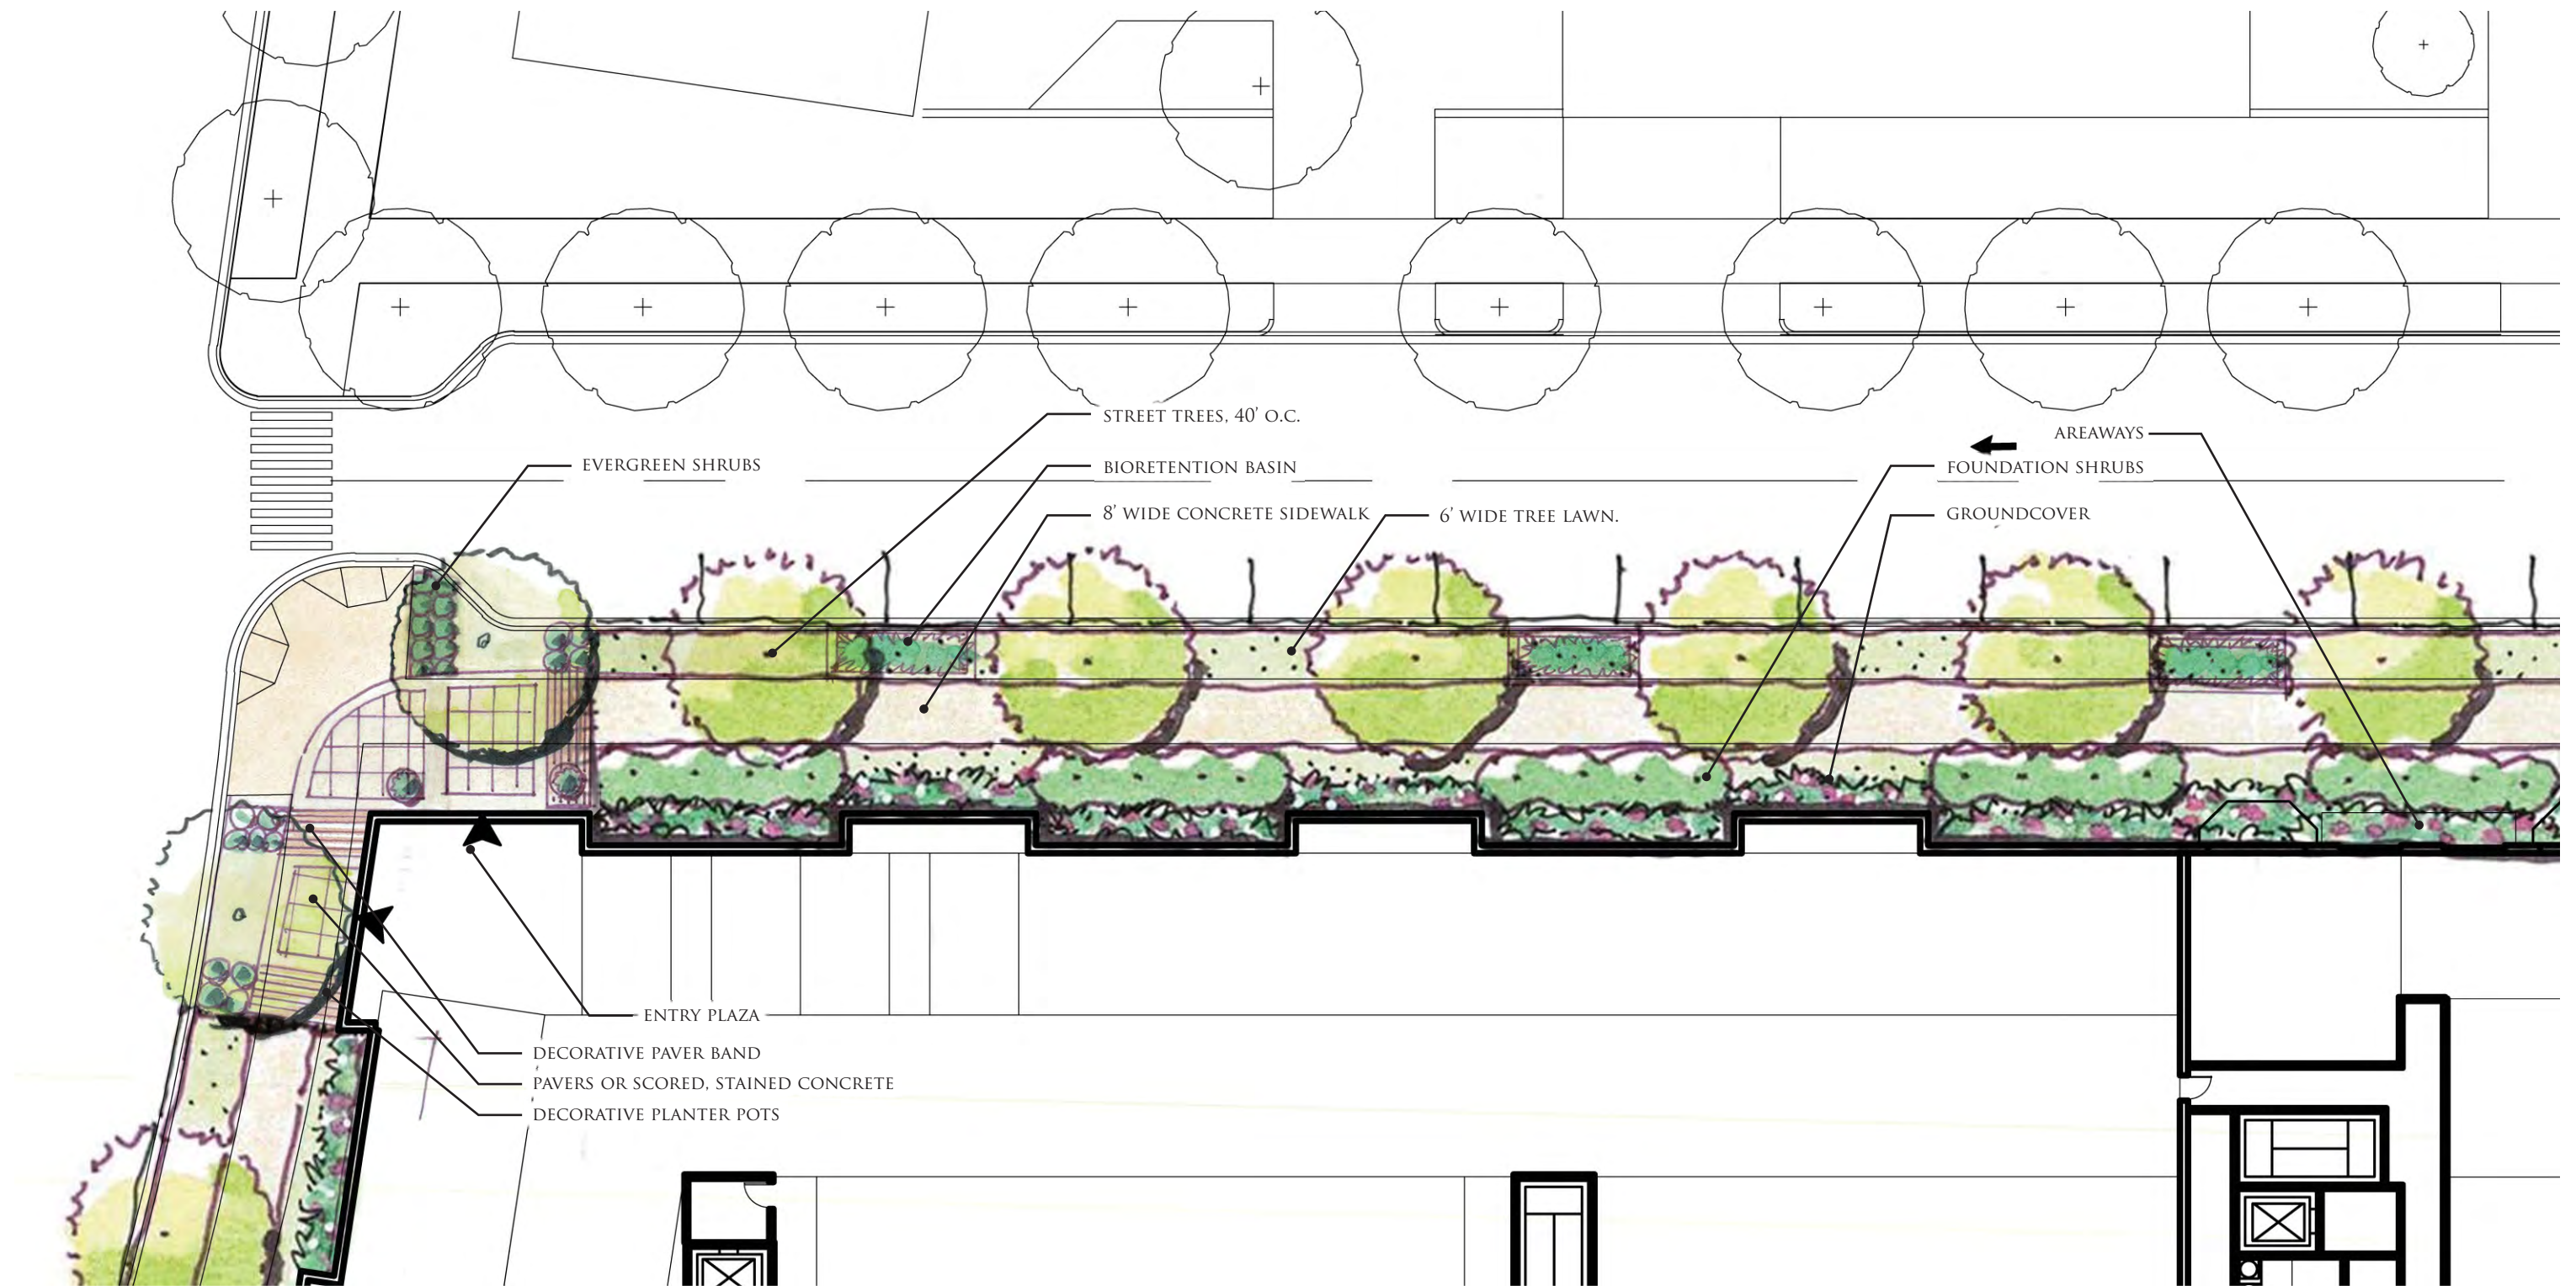

© 2016 Torti Gallas Urban, Inc. | 1326 H Street NE 2nd Floor Washington, DC 20002

February 03, 2017



Ground Level Building B - Streetscape Concept Enlargement

L11



MID-CITY FINANCIAL
TORTI GALLAS URBAN
STUDIO39 LANDSCAPE ARCHITECTURE

RIA BLOCK 7

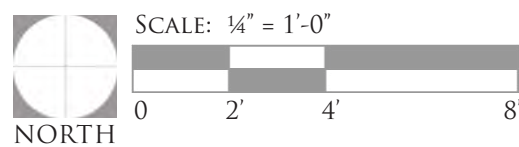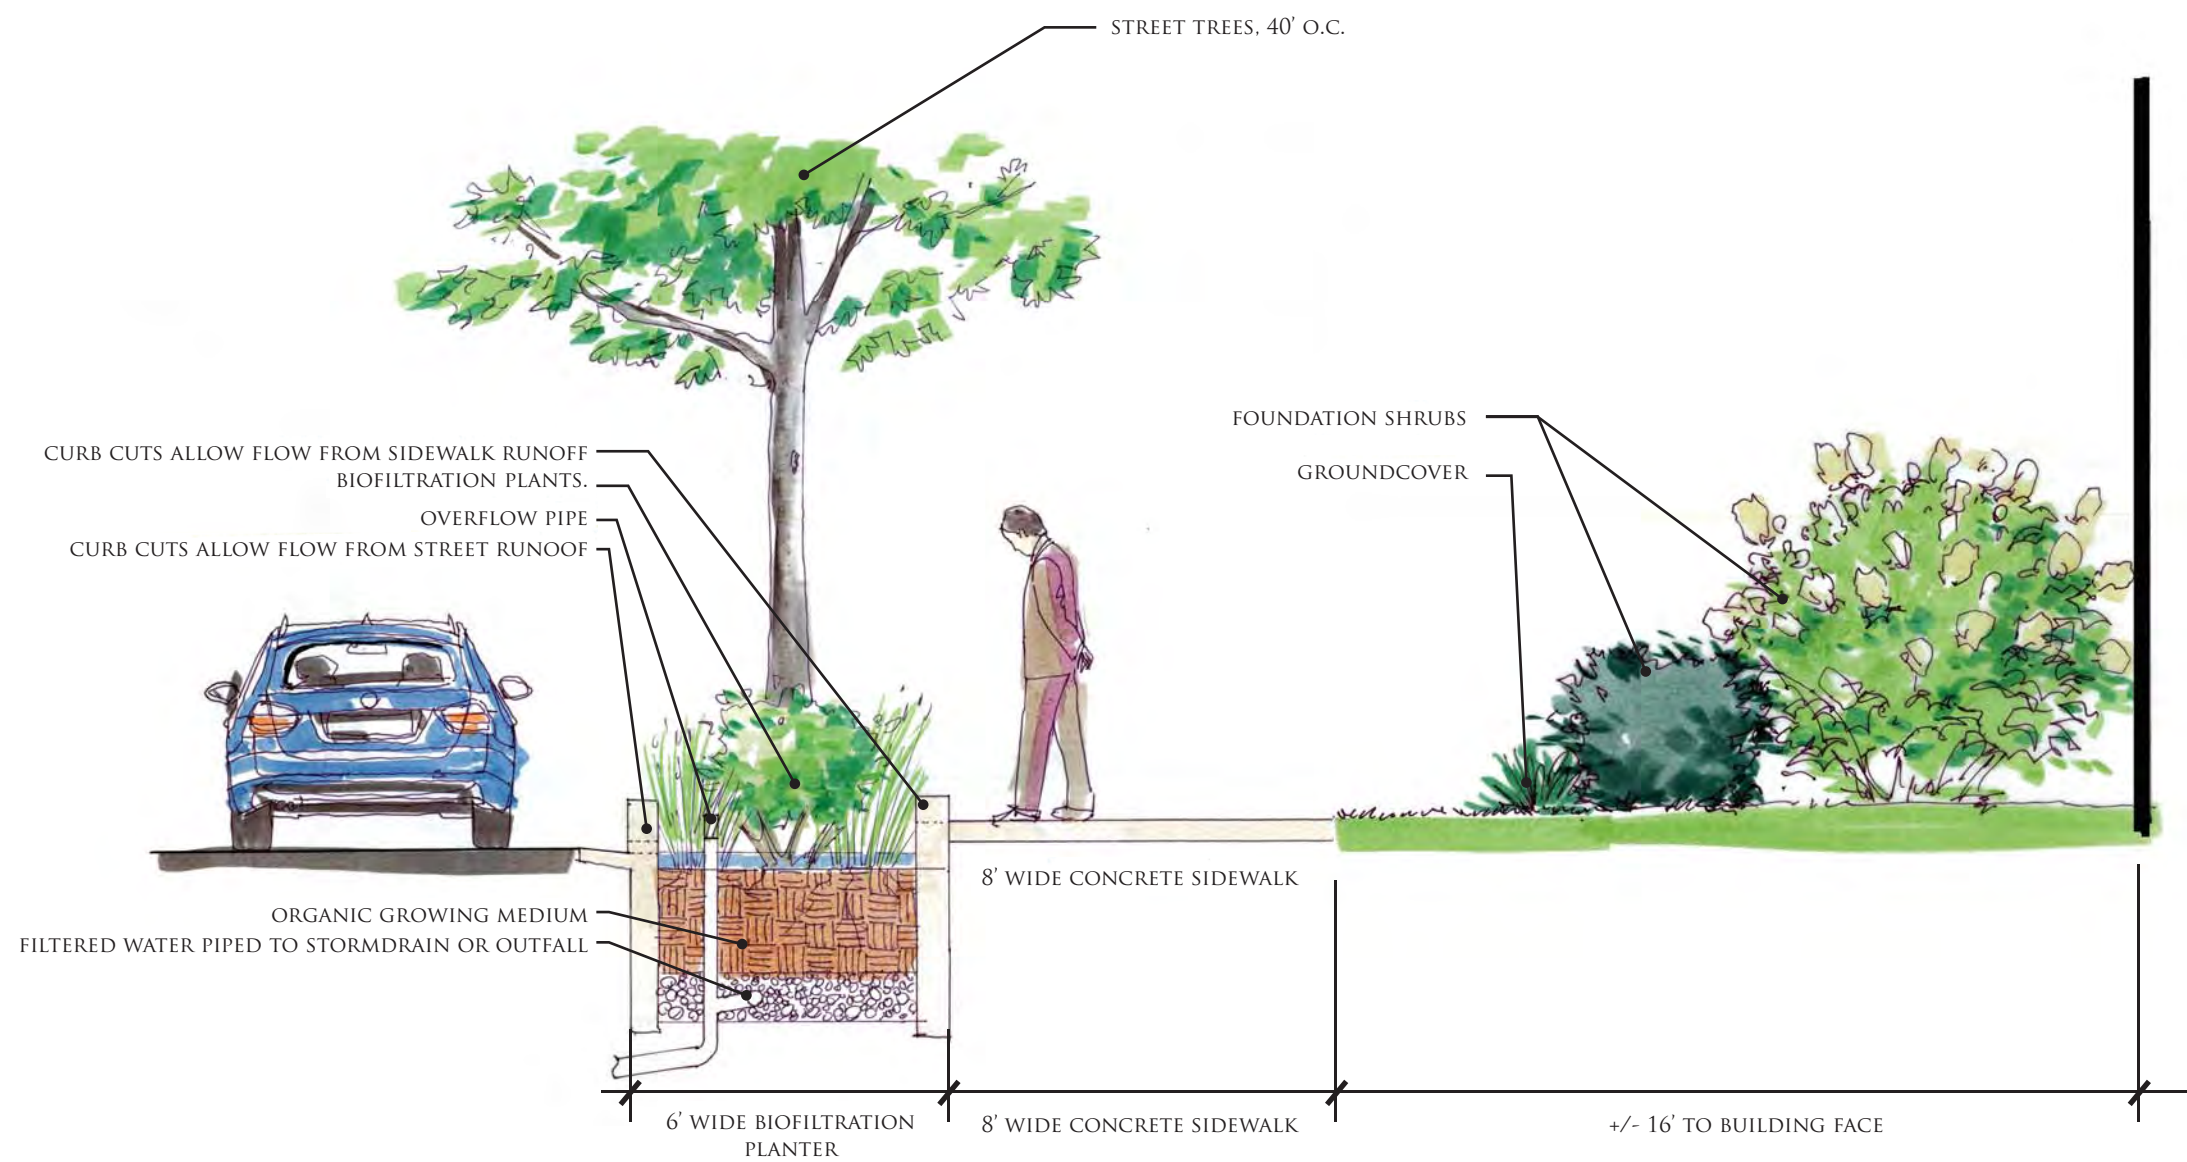

© 2016 Torti Gallas Urban, Inc. | 1326 H Street NE 2nd Floor Washington, DC 20002

February 03, 2017

Ground Level Building A/B - Streetscape Section

L12