
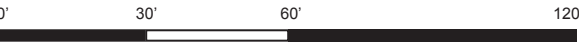



PRINTED ON 100% RECYCLED CONTENT PAPER

FLOOR PLAN | LEVEL 12 WITH PVs

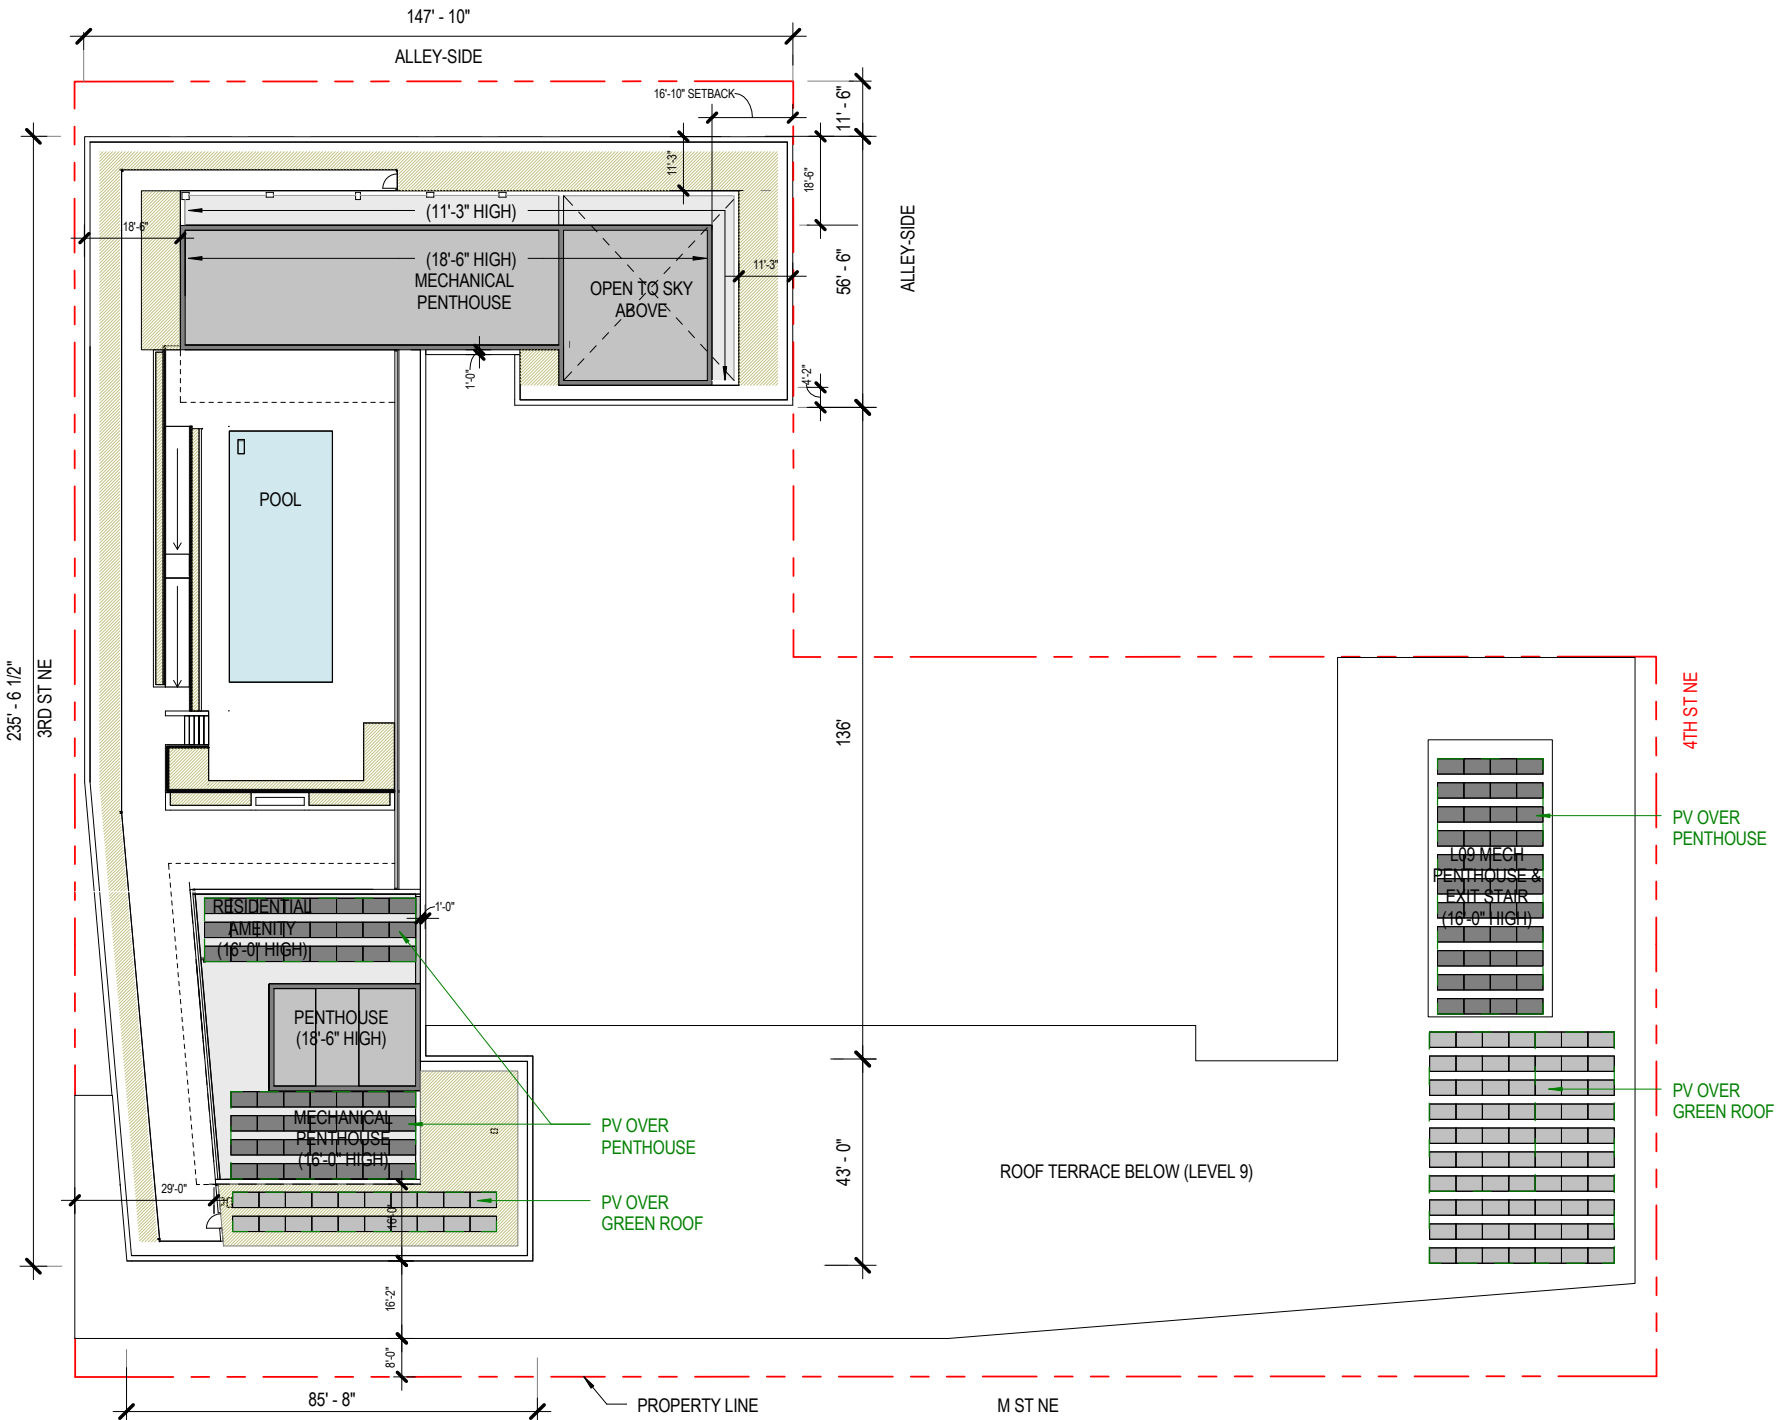

300 M

Square 772 : Washington DC 20002

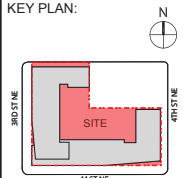

DATE:
SEPTEMBER 08, 2015

CONSOLIDATED PUD
REVISED DRAWINGS


TITLE:
FLOOR PLAN
LEVEL 12
WITH PVs

NUMBER:

ZONING COMMISSION
District of Columbia
CASE NO.14-19
EXHIBIT NO.40A



A-54

FLOOR PLAN | LEVEL 12

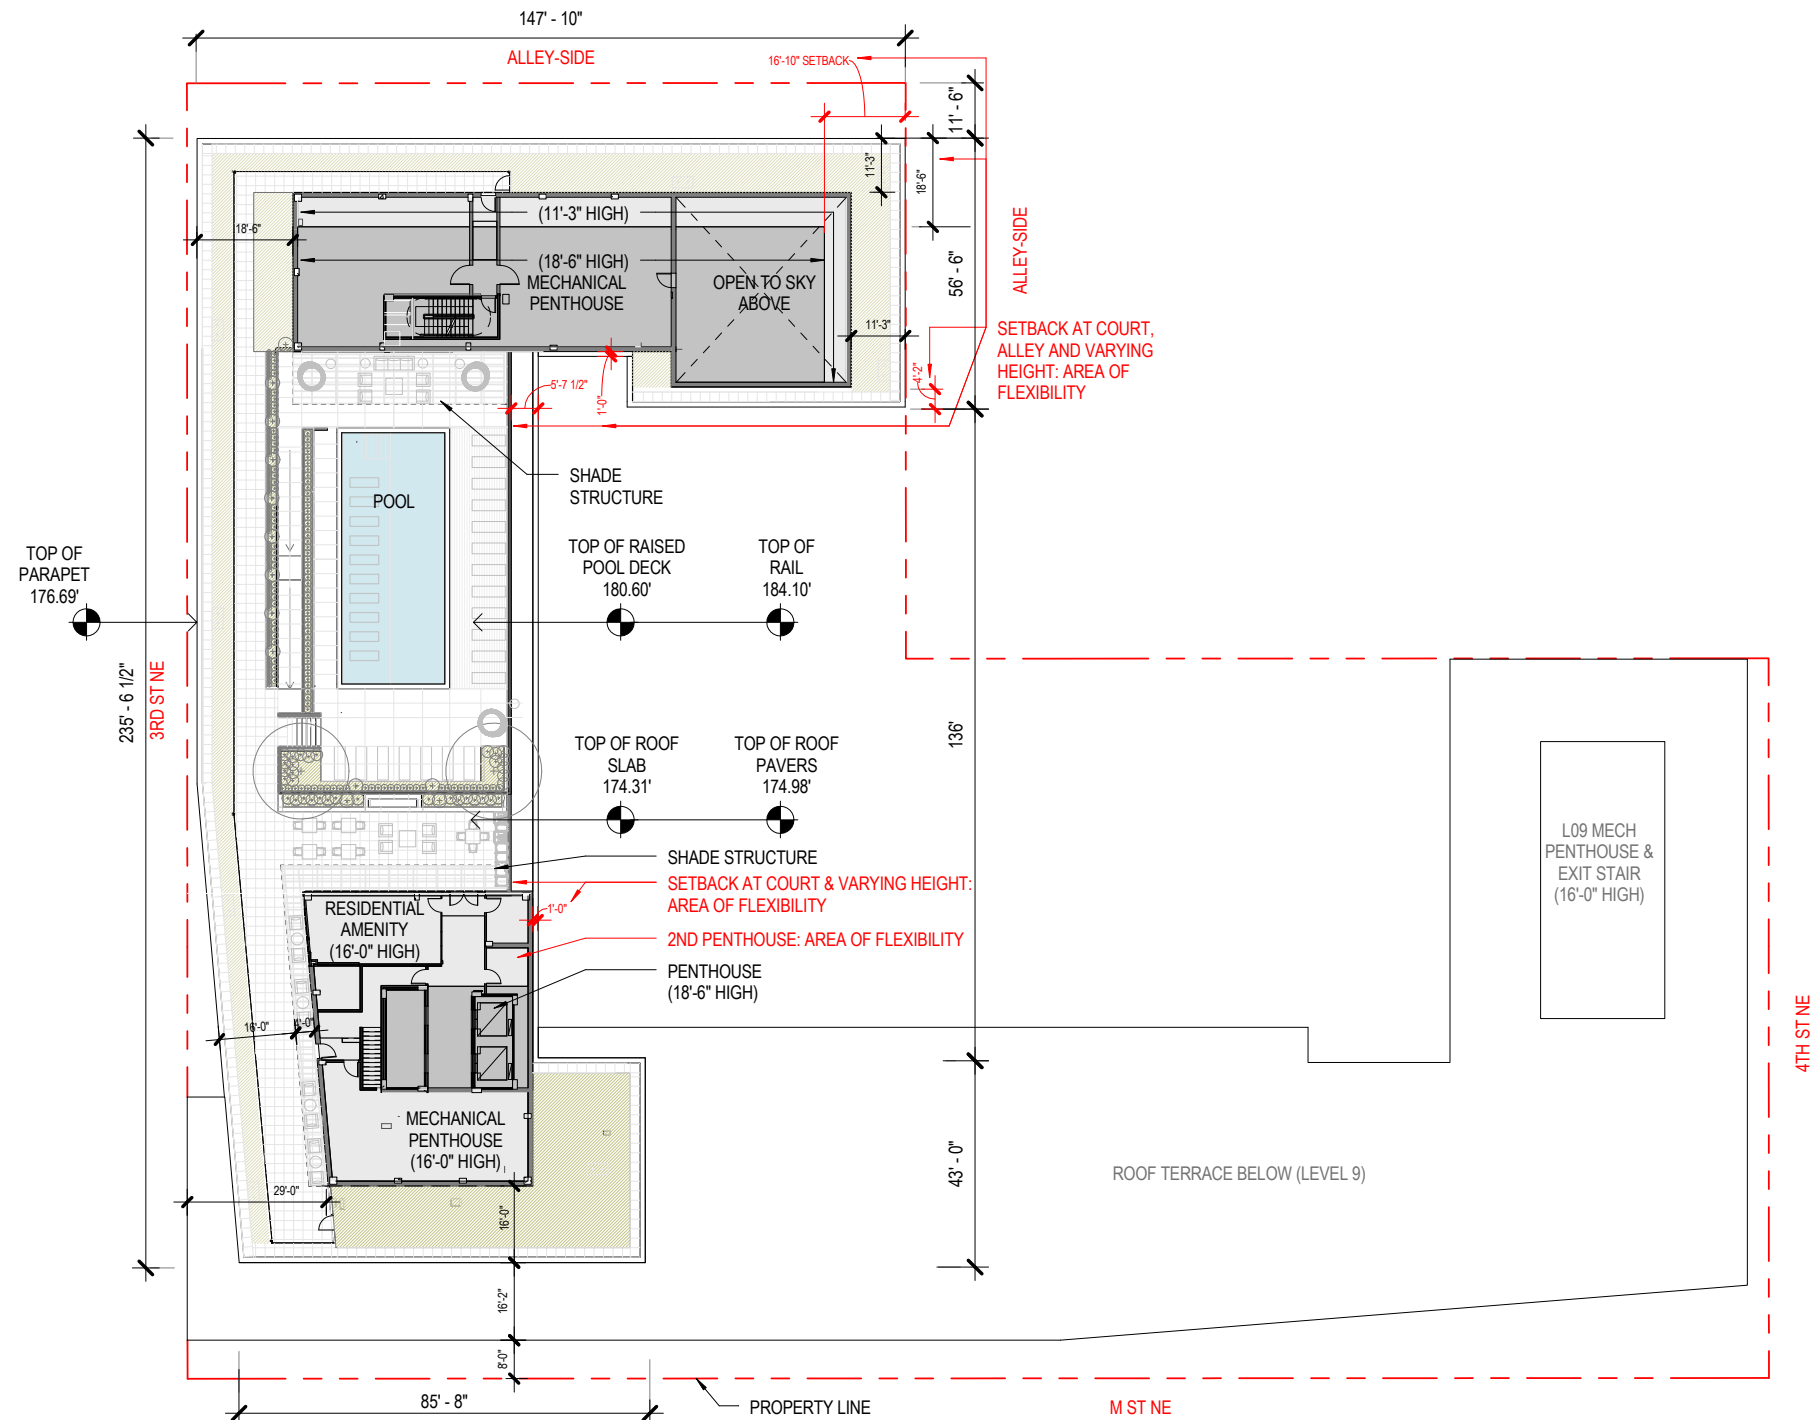

300 M

Square 772 : Washington DC 20002

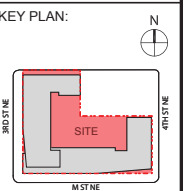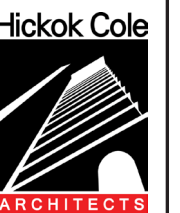


DATE:
SEPTEMBER 08, 2015

CONSOLIDATED PUD
REVISED DRAWINGS



TITLE:
FLOOR PLAN
LEVEL 12

NUMBER:
A-55

PRINTED ON 100% RECYCLED CONTENT PAPER

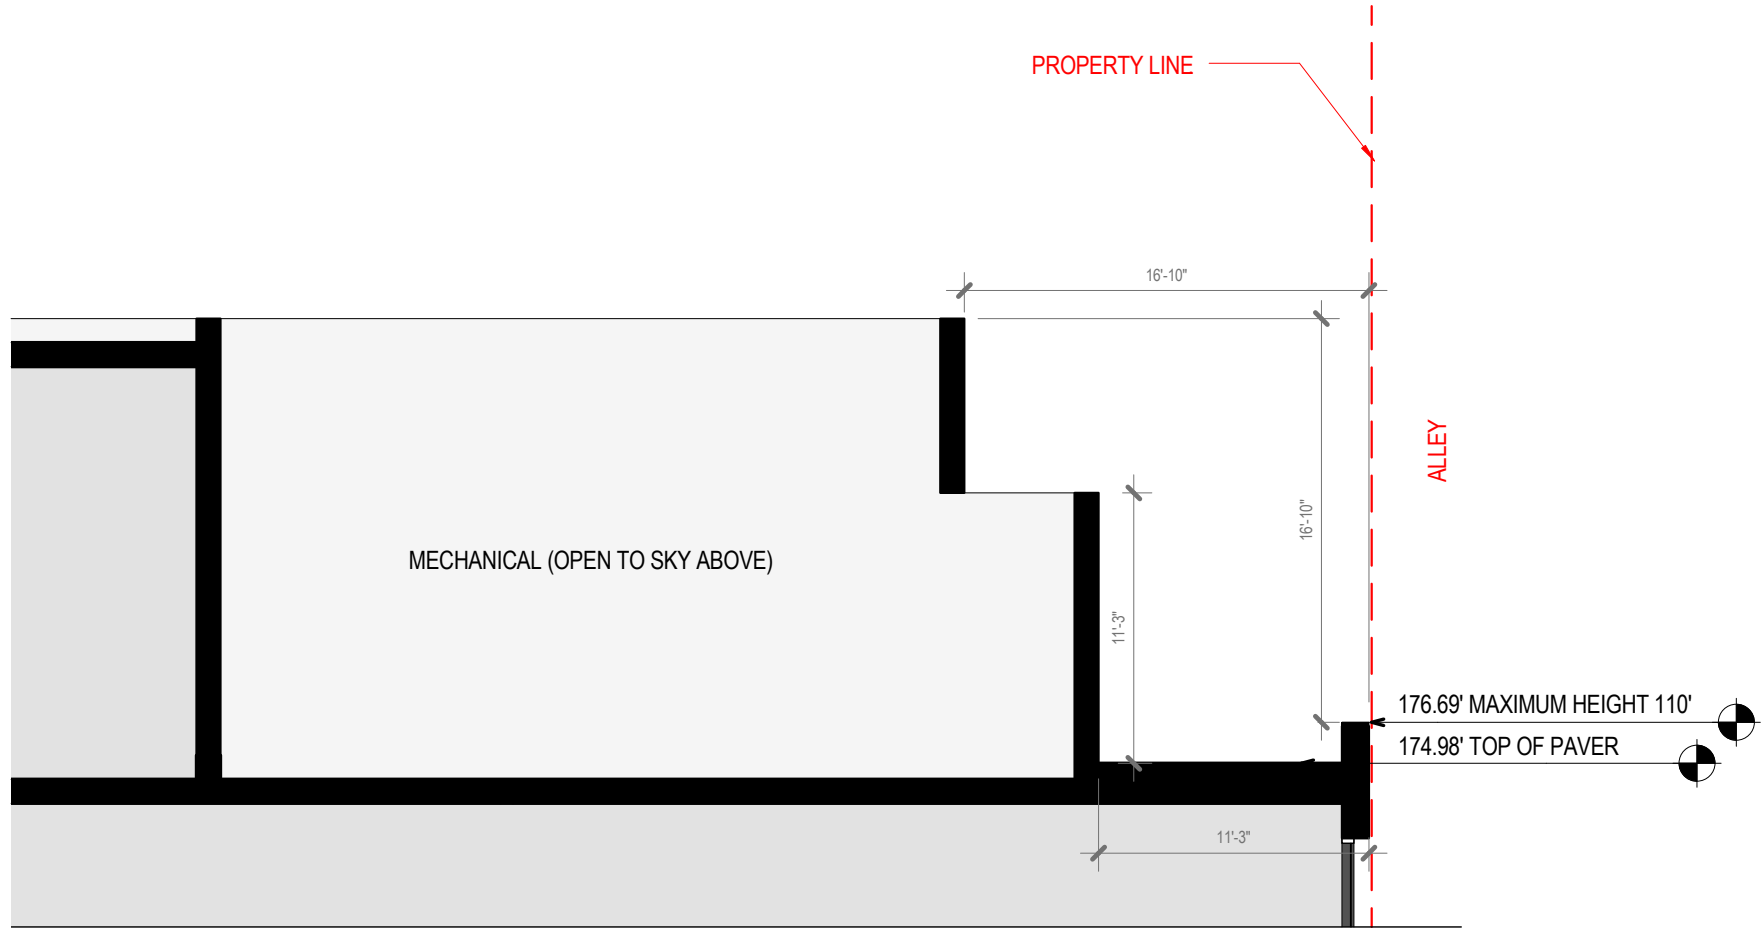


SECTION C1 - LEVEL 12 ROOF NORTHERN PENTHOUSE

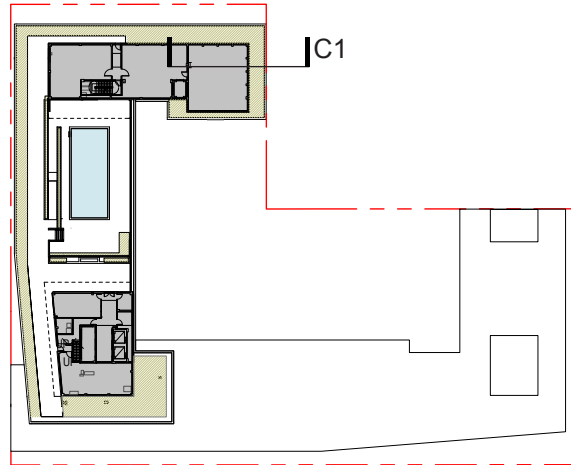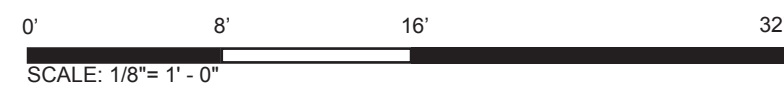

300 M

Square 772 : Washington DC 20002

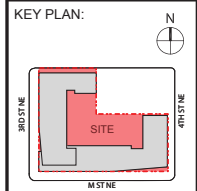


DATE:
SEPTEMBER 08, 2015


CONSOLIDATED PUD
REVISED DRAWINGS

TITLE:
ROOF SECTION
LEVEL 12


NUMBER:
A-56

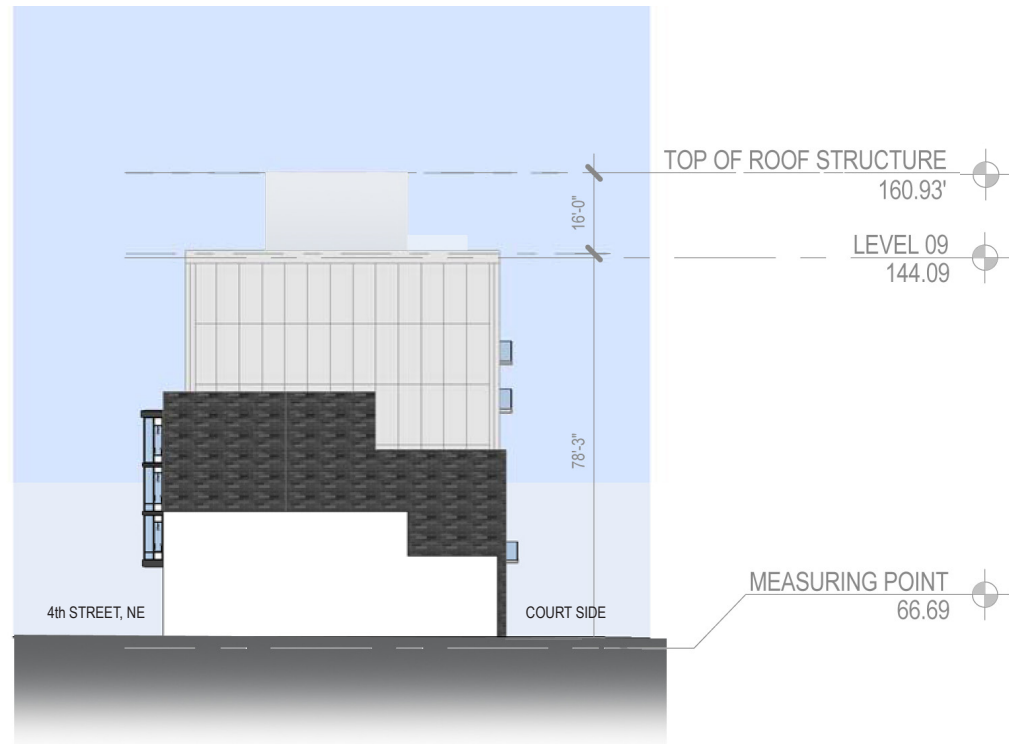

ELEVATION | NORTH, ADJACENT TO 4TH ST. NE
METAL PANEL & BRICK

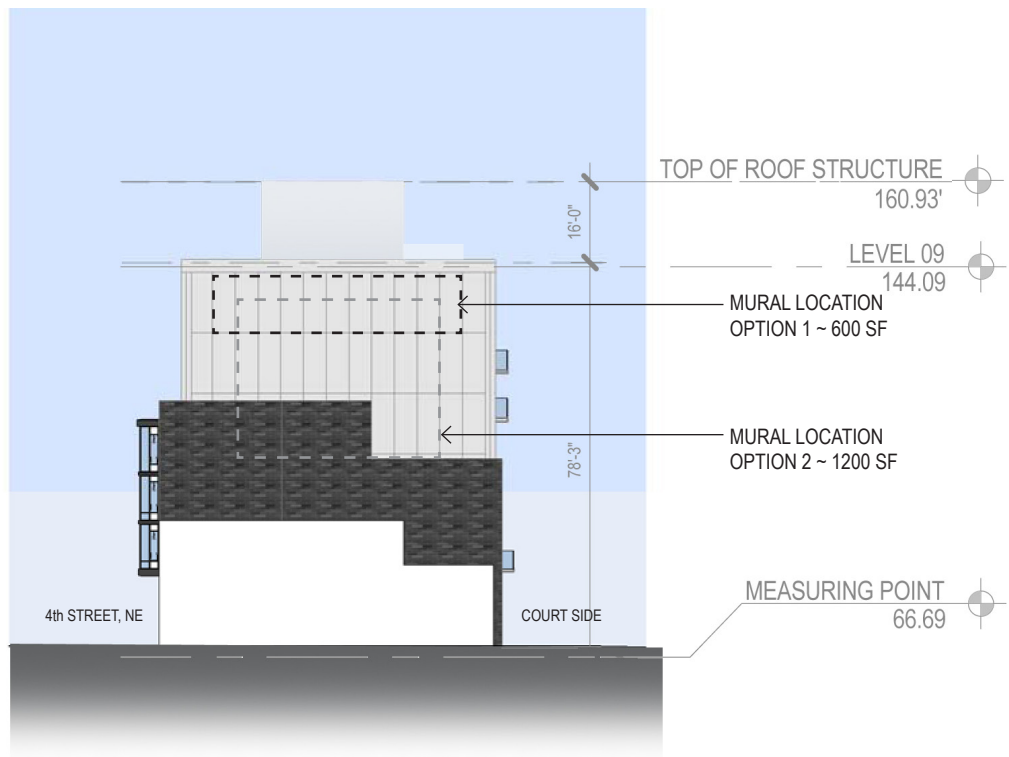

ELEVATION | NORTH, ADJACENT TO 4TH ST. NE
LOCATION FOR PUBLIC ART/ MURAL *

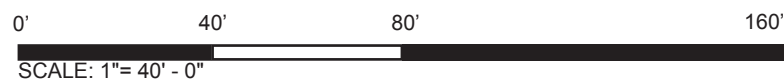

*MURAL CONTENT

THE PROJECT WILL WORK WITH THE LOCAL ANC TO SELECT AN ARTIST FOR THE MURAL. THERE WILL BE AN RFQ TO FIND AN ARTIST. THE MURAL WILL DRAW SIMIALRITIES TO SOME OF THE MURALS IN THE CITY - SOME EXAMPLES OF LOCAL MURALS ARE REPRESENTED BELOW. TWO LOCAL HISTORIANS ARE PROVIDING HISTORICAL BACKGROUND ON THE NEIGHBORHOOD WHICH MAY INFORM THE THEME/ CONTENT OF THE MURAL. LOCAL ARTISTS WILL BE INVITED TO ANSWER THE RFQ.



DUKE ELLINGTON - 1209 U ST - BYRON PECK



6TH AND H ST NE - RUBIN




GLOBAL MURAL - GEORGIA AVE - JOEL BERGNER



SEASONS IN THE CITY - SHERMAN AVE NW - VARIOUS



SHHH - FLORIDA AVE - KARL ADDISON + JAMES BULLOUGH

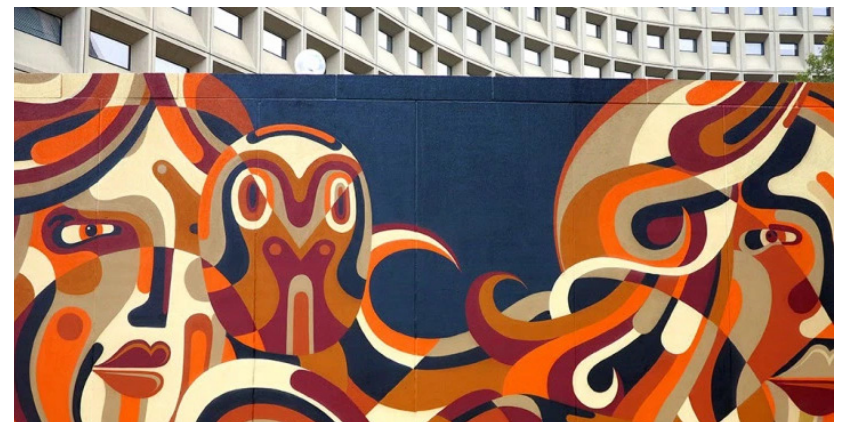

SOUTHWEST DC - REKA

ELEVATIONS | NORTH ELEVATION, ADJACENT TO 4TH ST. NE