



EAST ELEVATION




SOUTH ELEVATION

- Material Legend**
- 1. Cementious Panel Light Gray
 - 2. Cementious Panel Medium Gray
 - 3. Cementious Panel Dark Gray
 - 4. Cementious Panel Wood Printed
 - 5. Cast Stone
 - 6. Curtain Wall
 - 7. Storefront
 - 8. Metal Railing
 - 9. Glass Railing
 - 10. Green Wall



WEST ELEVATION

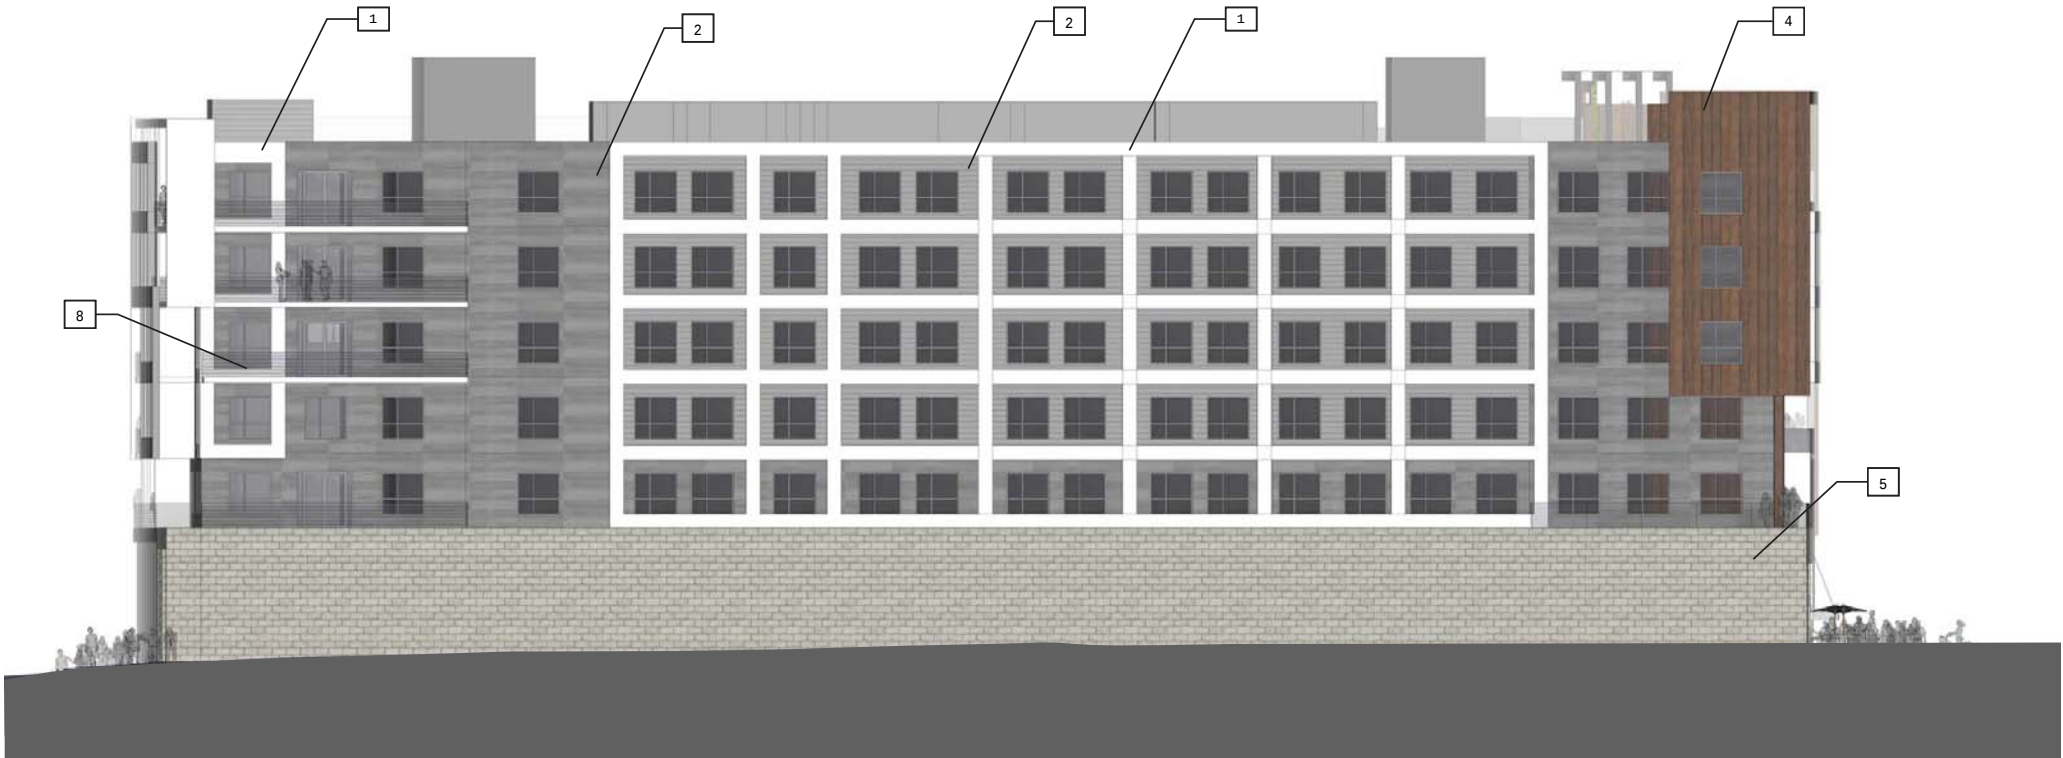

NORTH ELEVATION

- Material Legend**
- 1. Cementious Panel Light Gray
 - 2. Cementious Panel Medium Gray
 - 3. Cementious Panel Dark Gray
 - 4. Cementious Panel Wood Printed
 - 5. Cast Stone
 - 6. Curtain Wall
 - 7. Storefront
 - 8. Metal Railing
 - 9. Glass Railing
 - 10. Green Wall

SCALE= NOT TO SCALE



1



4



7



10



2



5



8



3




6



9


Material Legend

- 1. Cementious Panel Light Gray
- 2. Cementious Panel Medium Gray
- 3. Cementious Panel Dark Gray
- 4. Cementious Panel Wood Printed
- 5. Cast Stone
- 6. Curtain Wall
- 7. Storefront
- 8. Metal Railing
- 9. Glass Railing
- 10. Green Wall

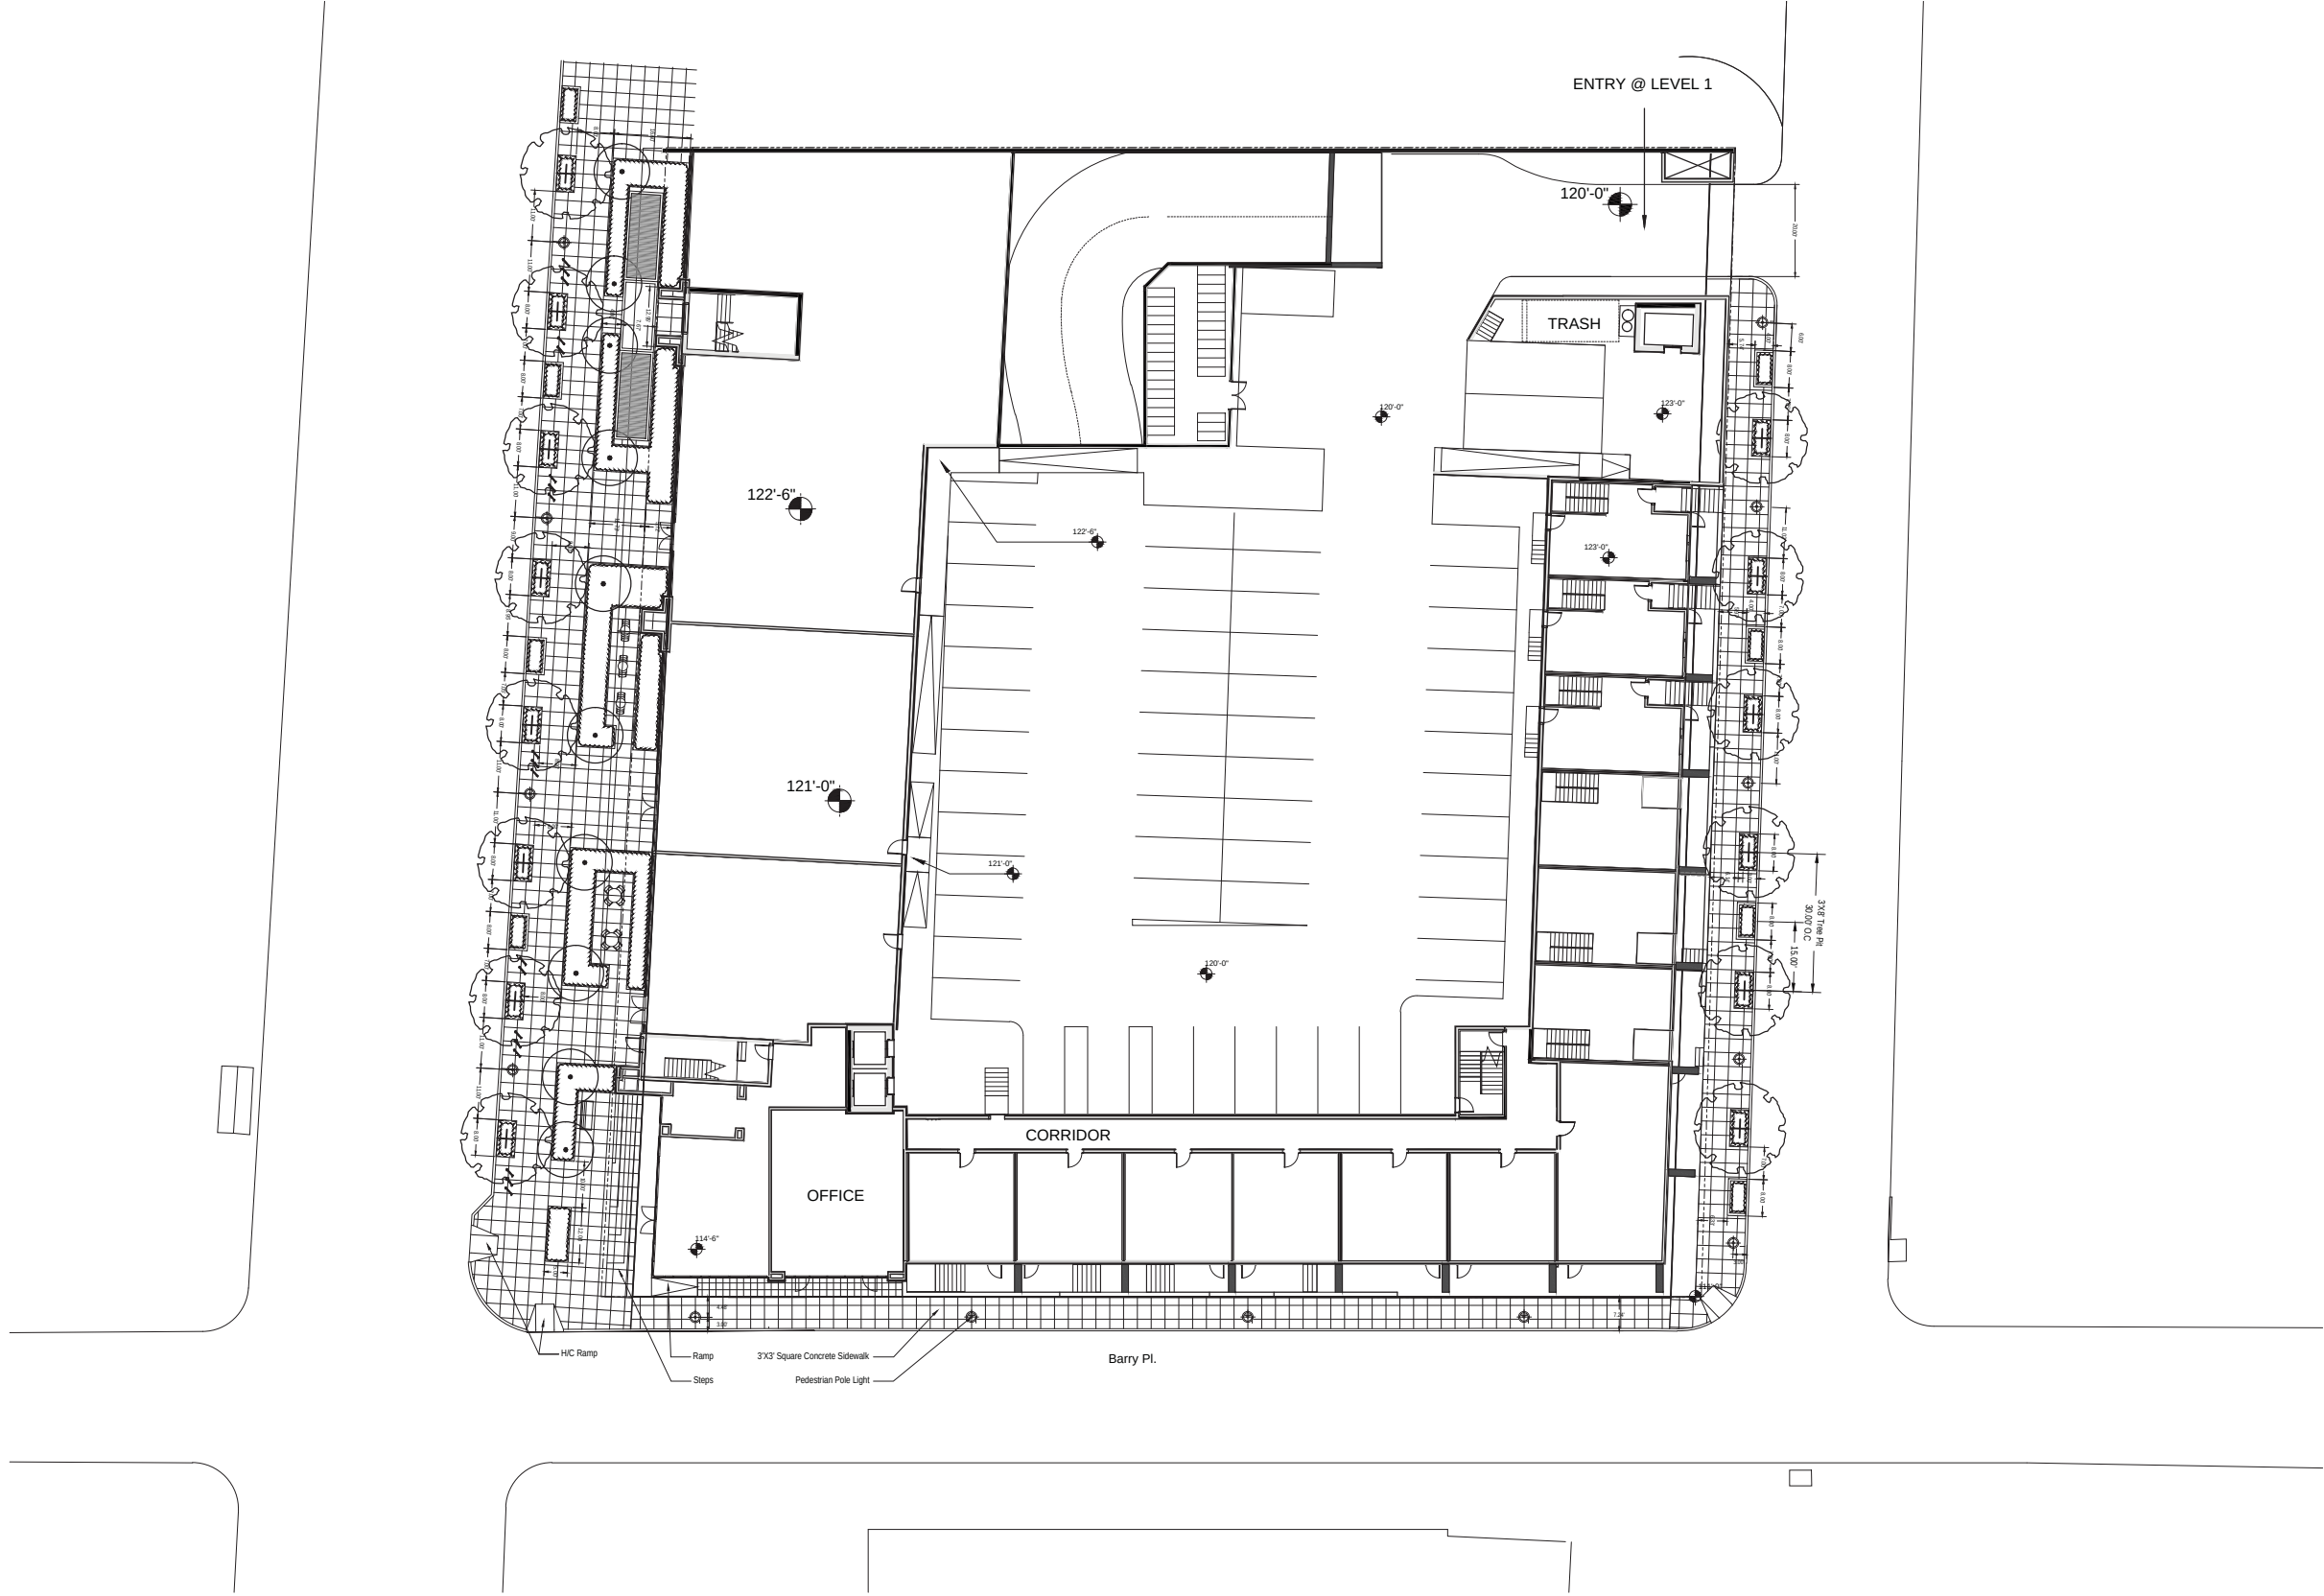


1

SCALE: 1" = 20'-0"

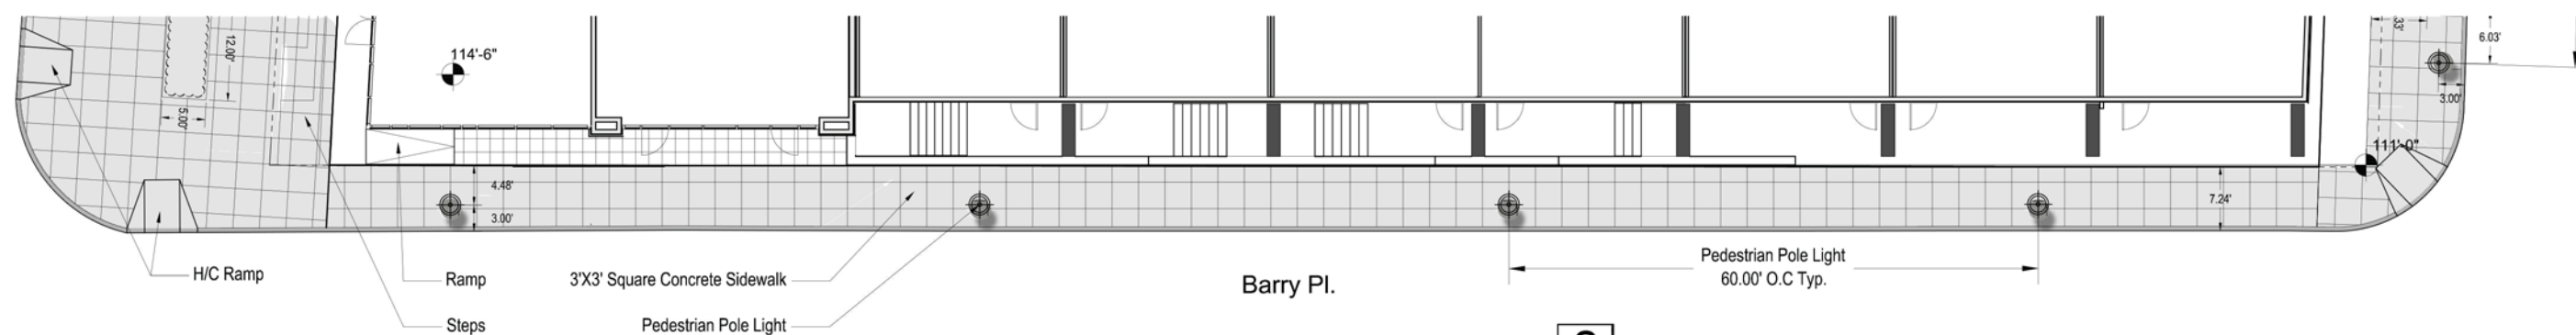

2

SCALE: 1" = 20'-0"

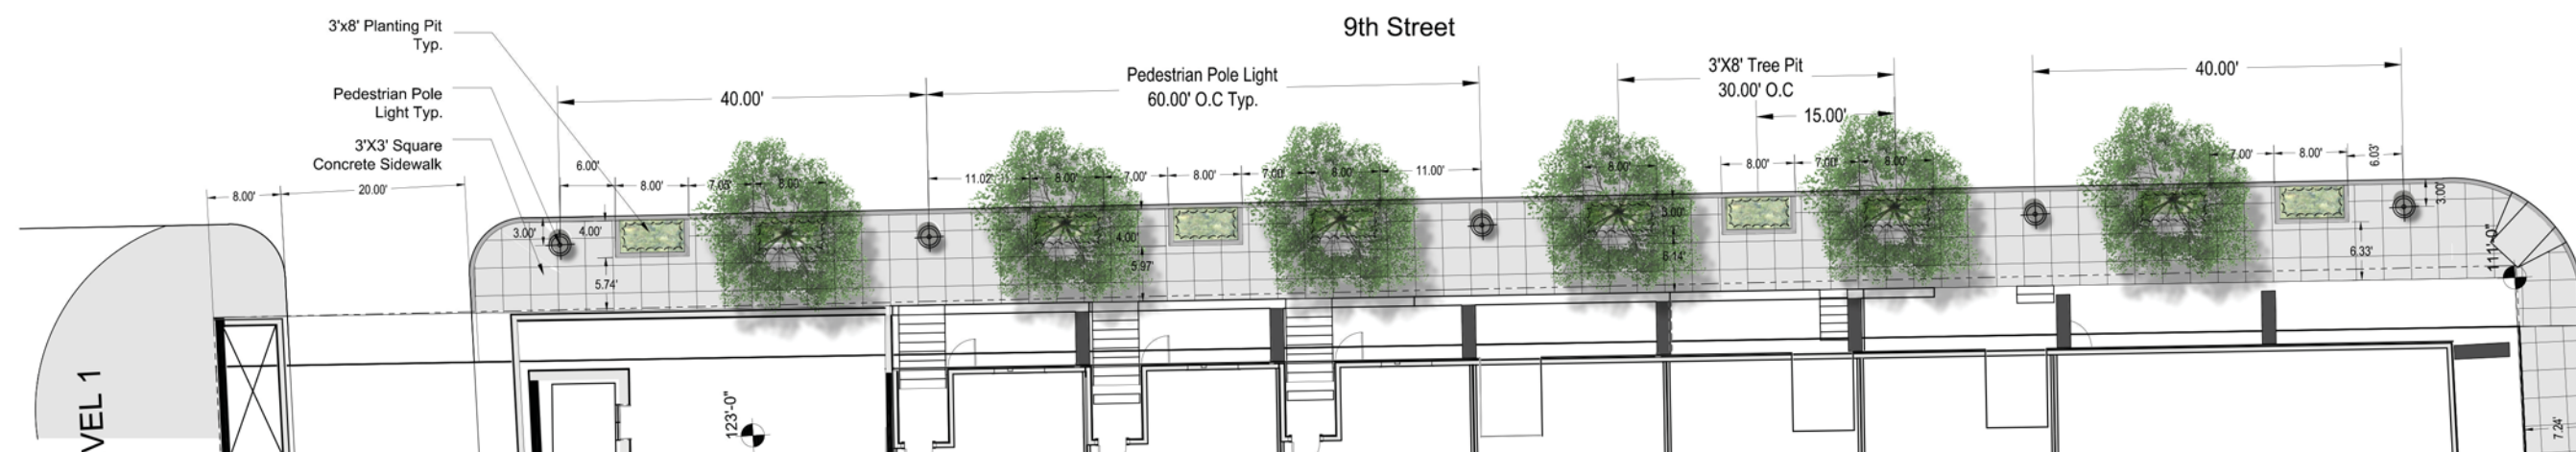

3

SCALE: 1" = 20'-0"

