


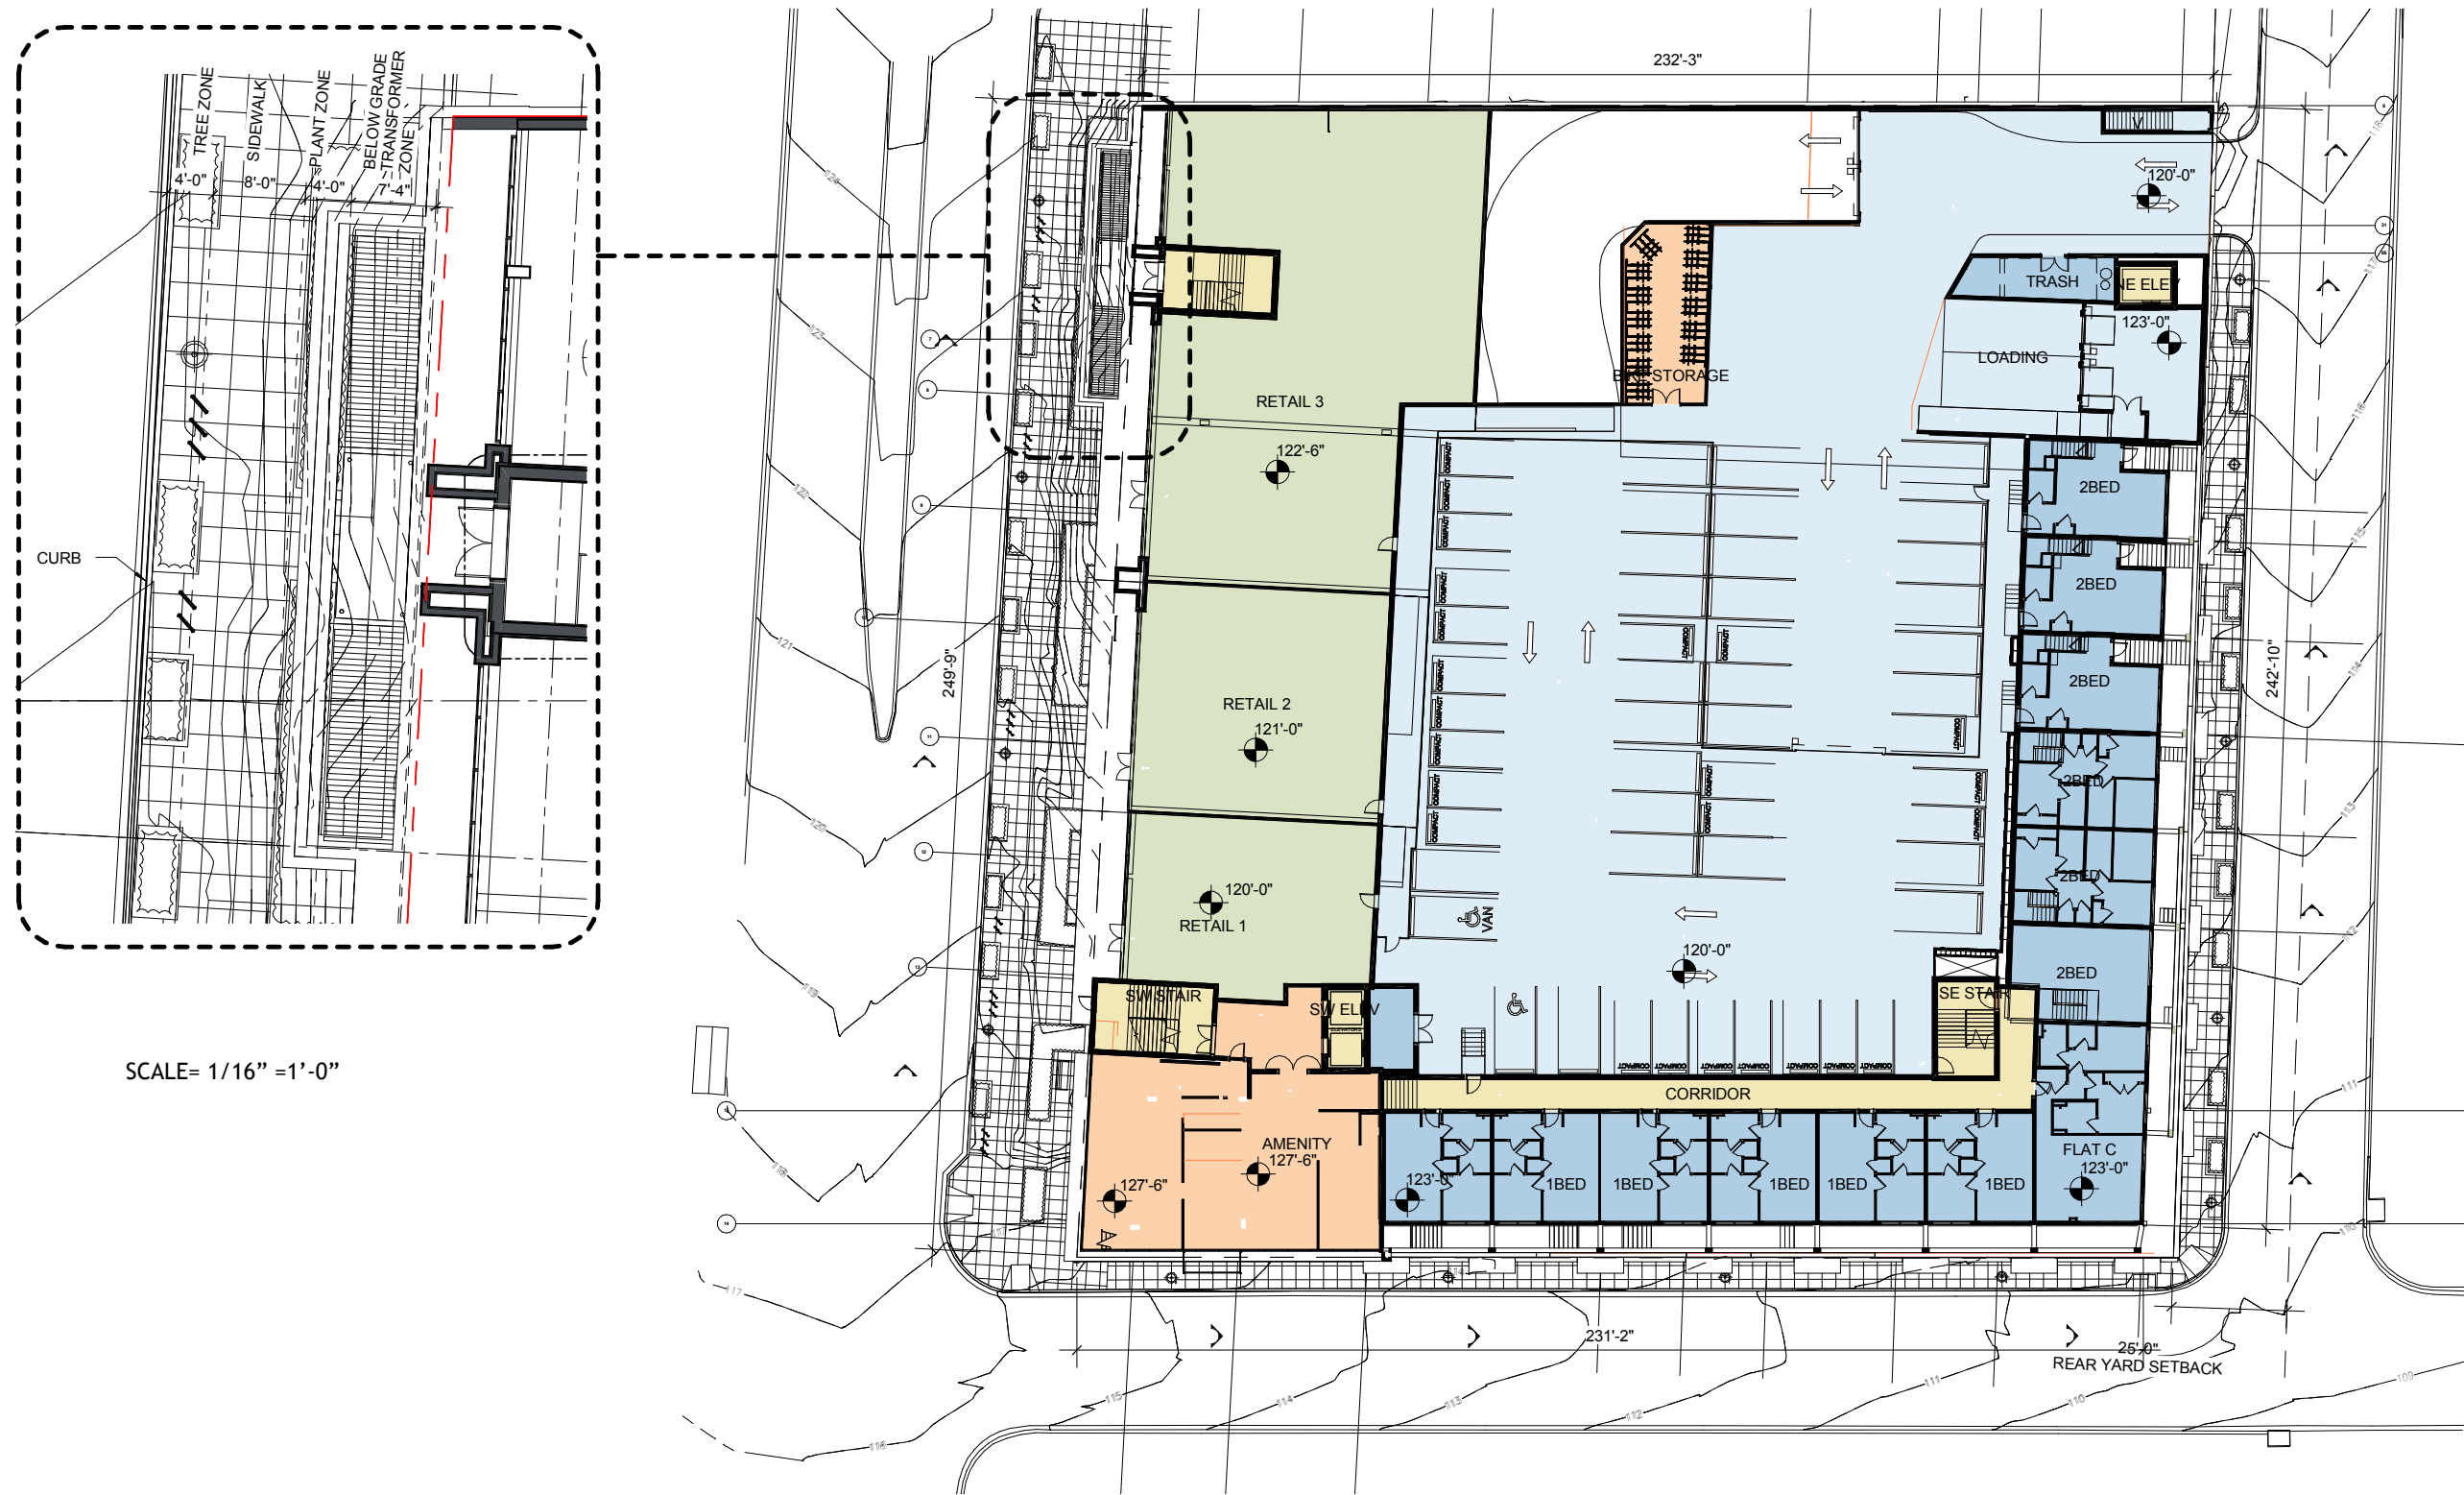


SCALE= 1/16" =1'-0"

NOTE: The interior layouts shown are schematic. Changes to the layouts, not affecting the exterior envelope or the square footage distribution, may occur. Retail tenant entrances are illustrative only and subject to change based on tenant requirements





SCALE= 1:40

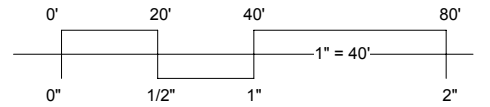

NOTE: The interior layouts shown are schematic. Changes to the layouts, not affecting the exterior envelope or the square footage distribution, may occur.




SCALE= 1:40

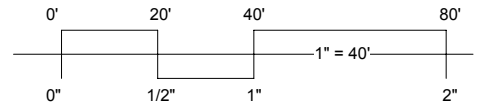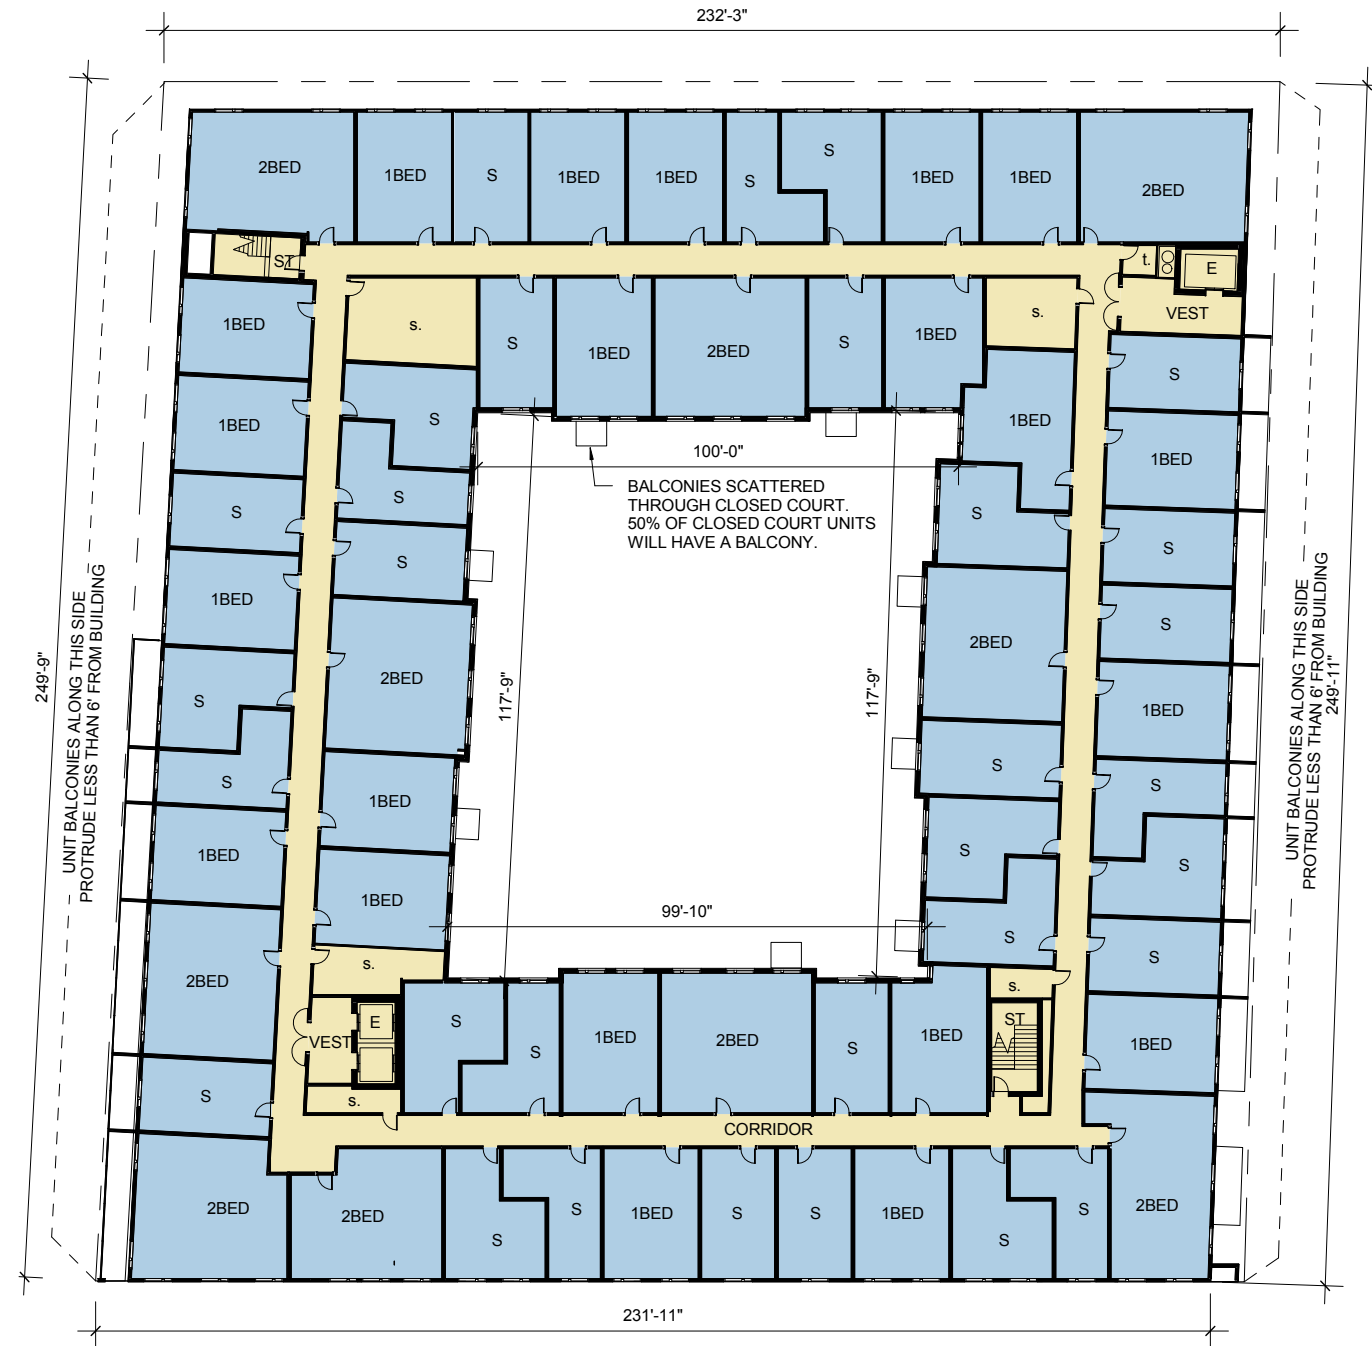

NOTE: The interior layouts shown are schematic. Changes to the layouts, not affecting the exterior envelope or the square footage distribution, may occur.




SCALE= 1:40


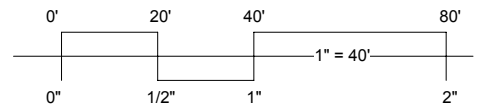


NOTE: The interior layouts shown are schematic. Changes to the layouts, not affecting the exterior envelope or the square footage distribution, may occur.



SCALE= 1:40

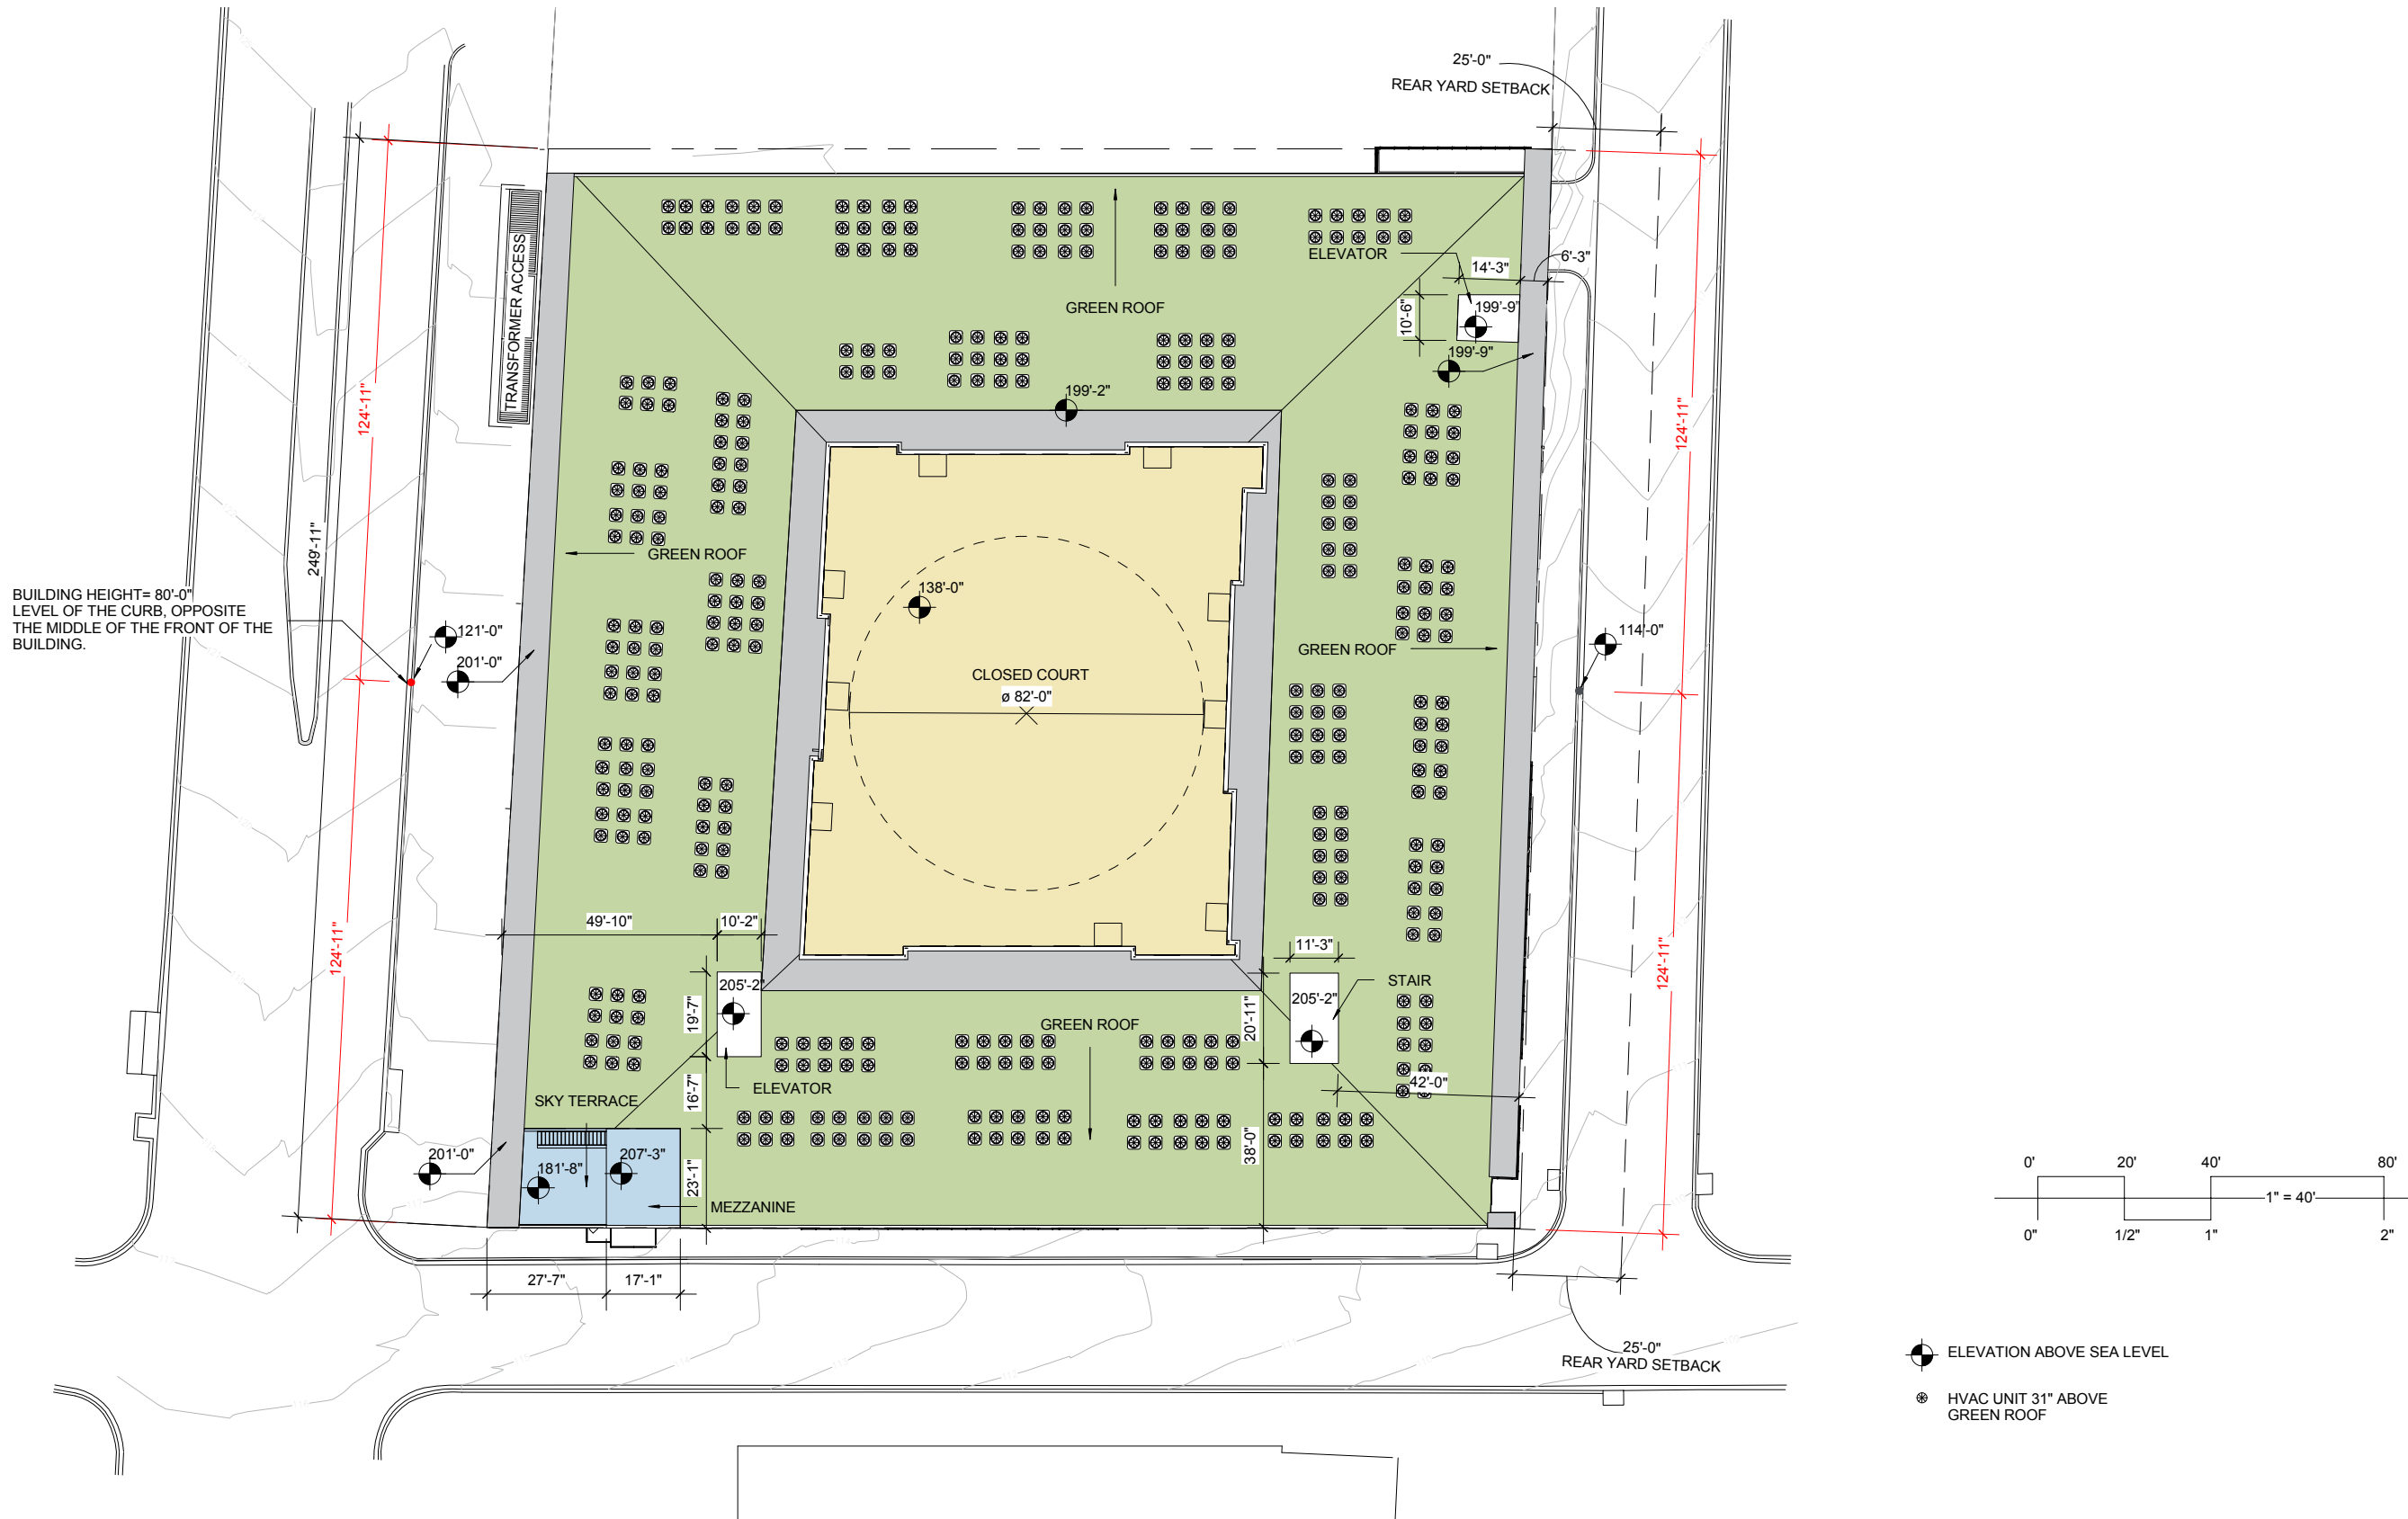

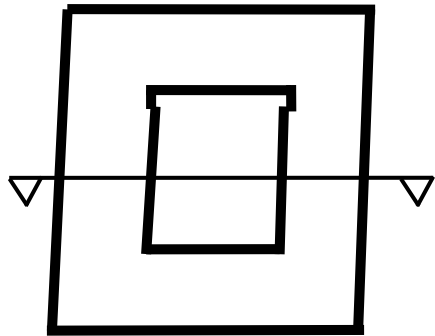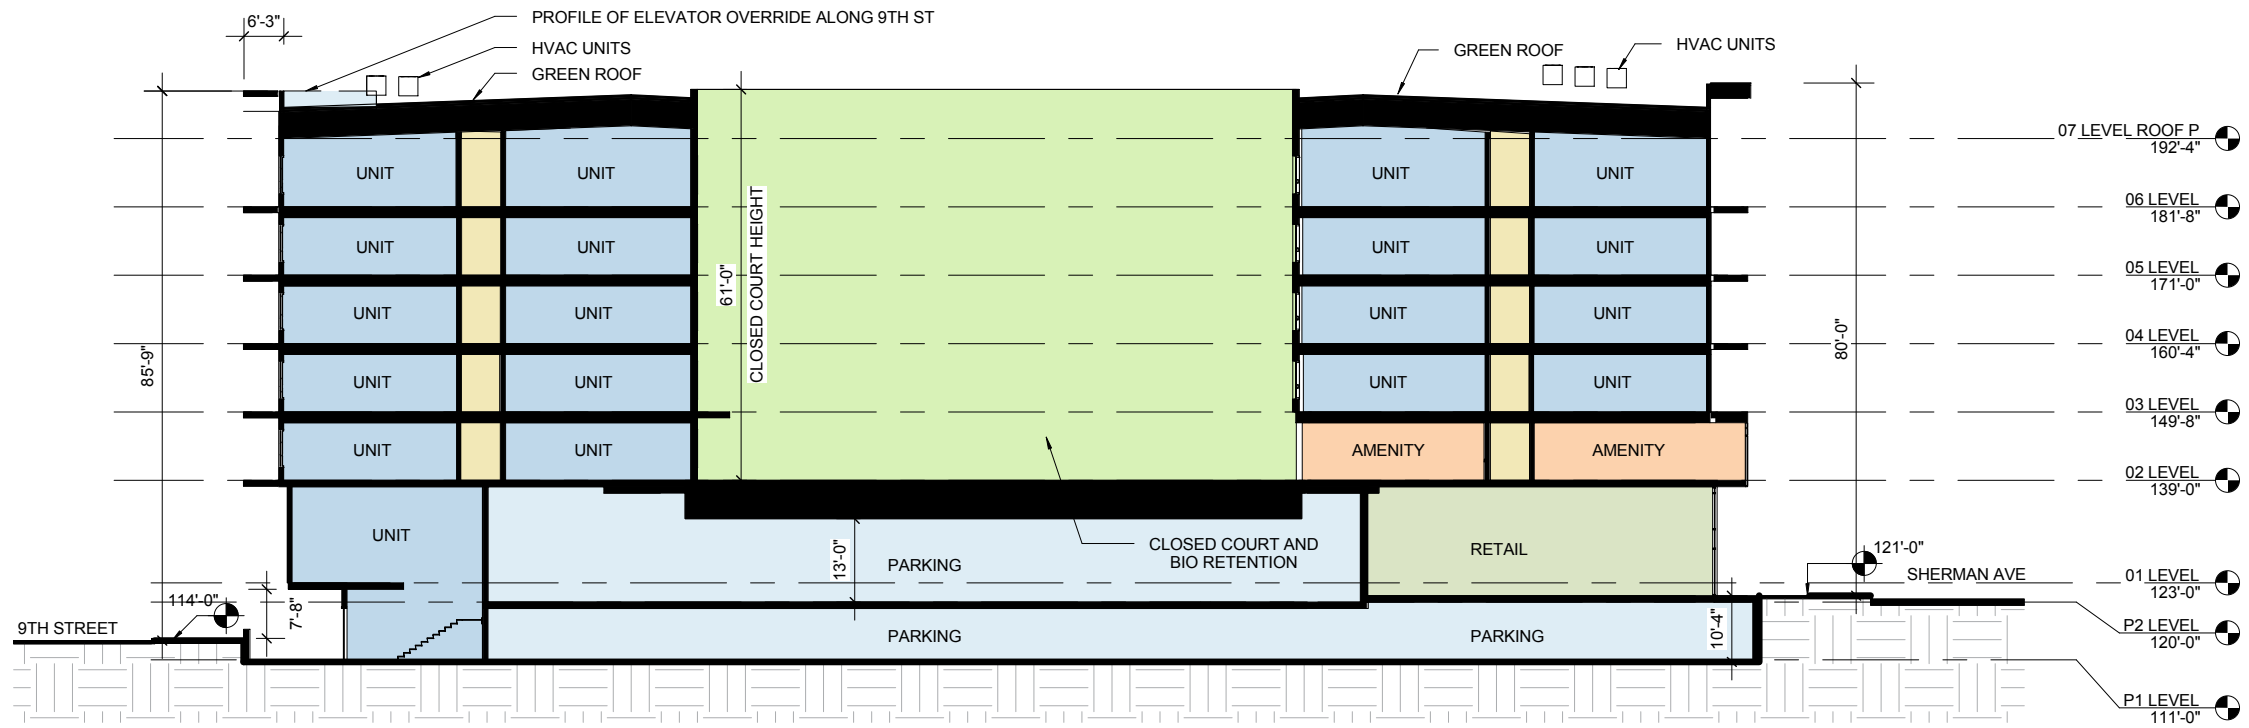

BUILDING SECTION KEY



SCALE= 1:30




BUSINESS CENTER EXAMPLE



CLOSED COURT EXAMPLE



RETAIL EXAMPLE

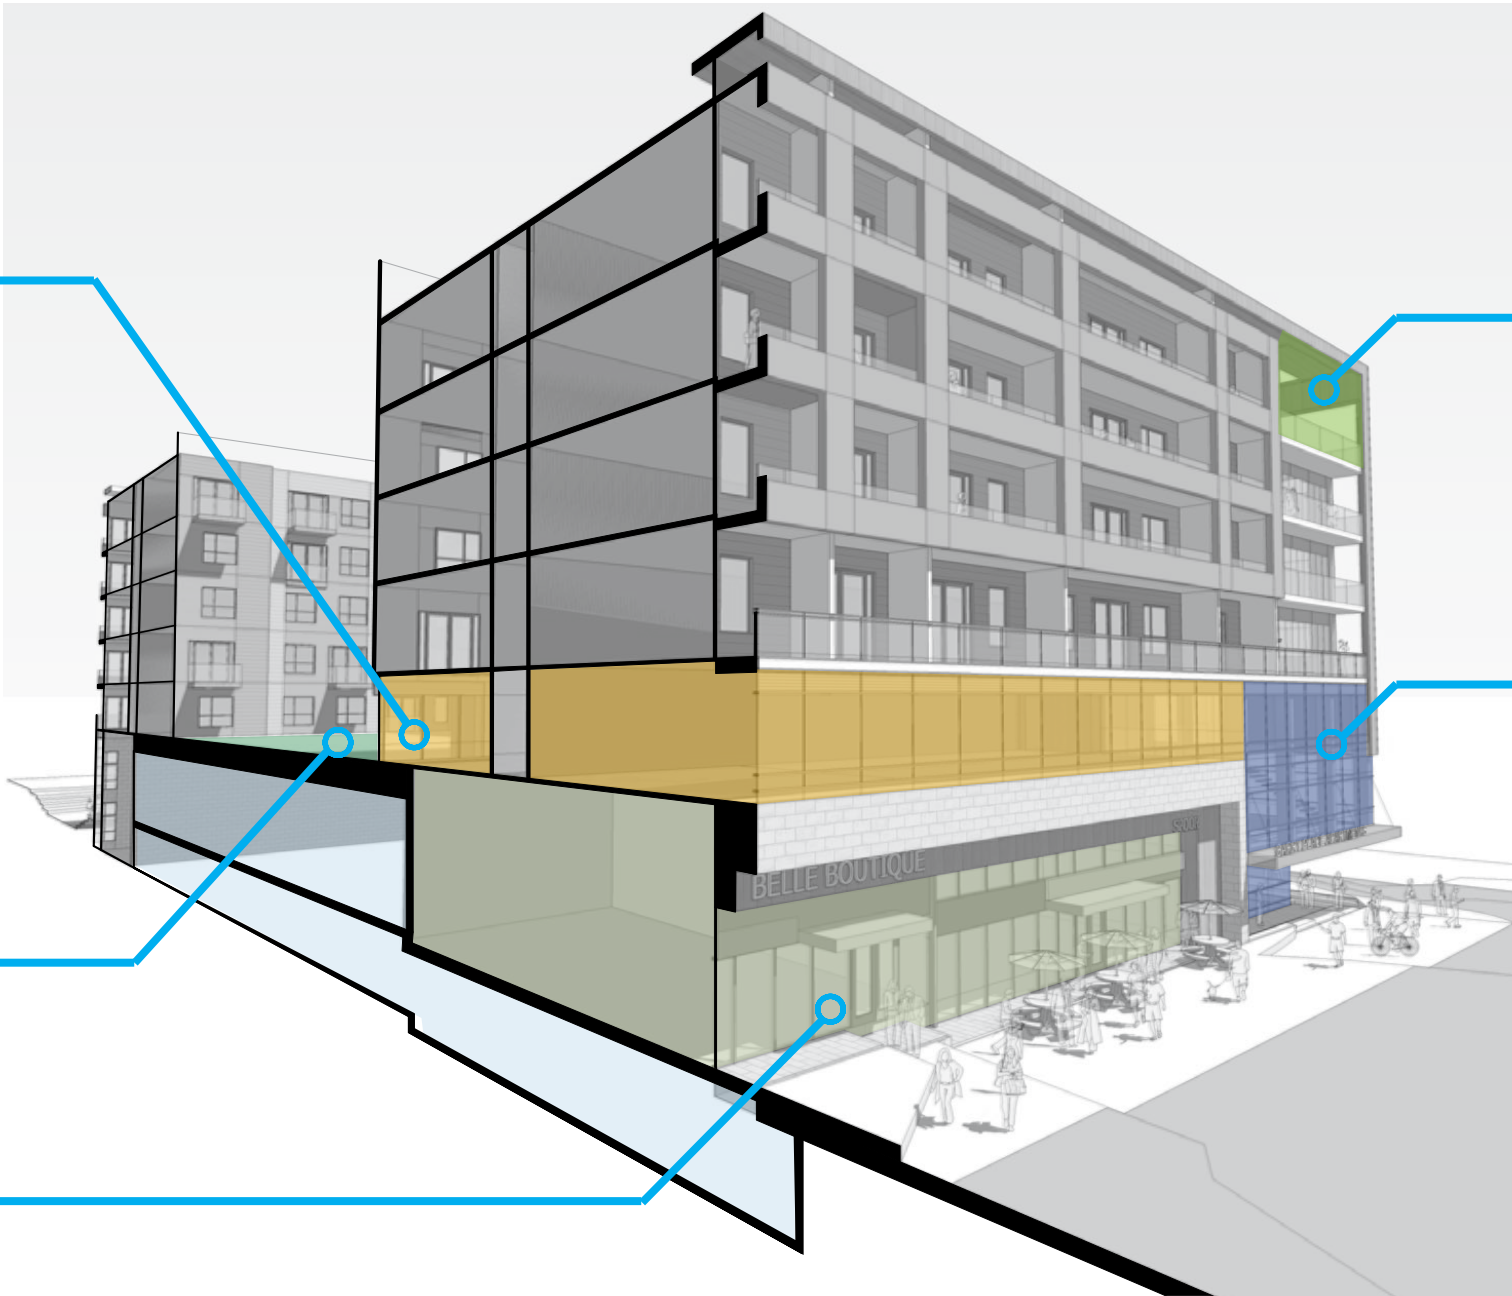



SKY TERRACE EXAMPLE



LEASING CENTER EXAMPLE

- BUILDING FEATURES
- RETAIL
- LEASING OFFICE
- SKY TERRACE
- PARKING LEVELS
- CLOSED COURT

SAMPLE IMAGES

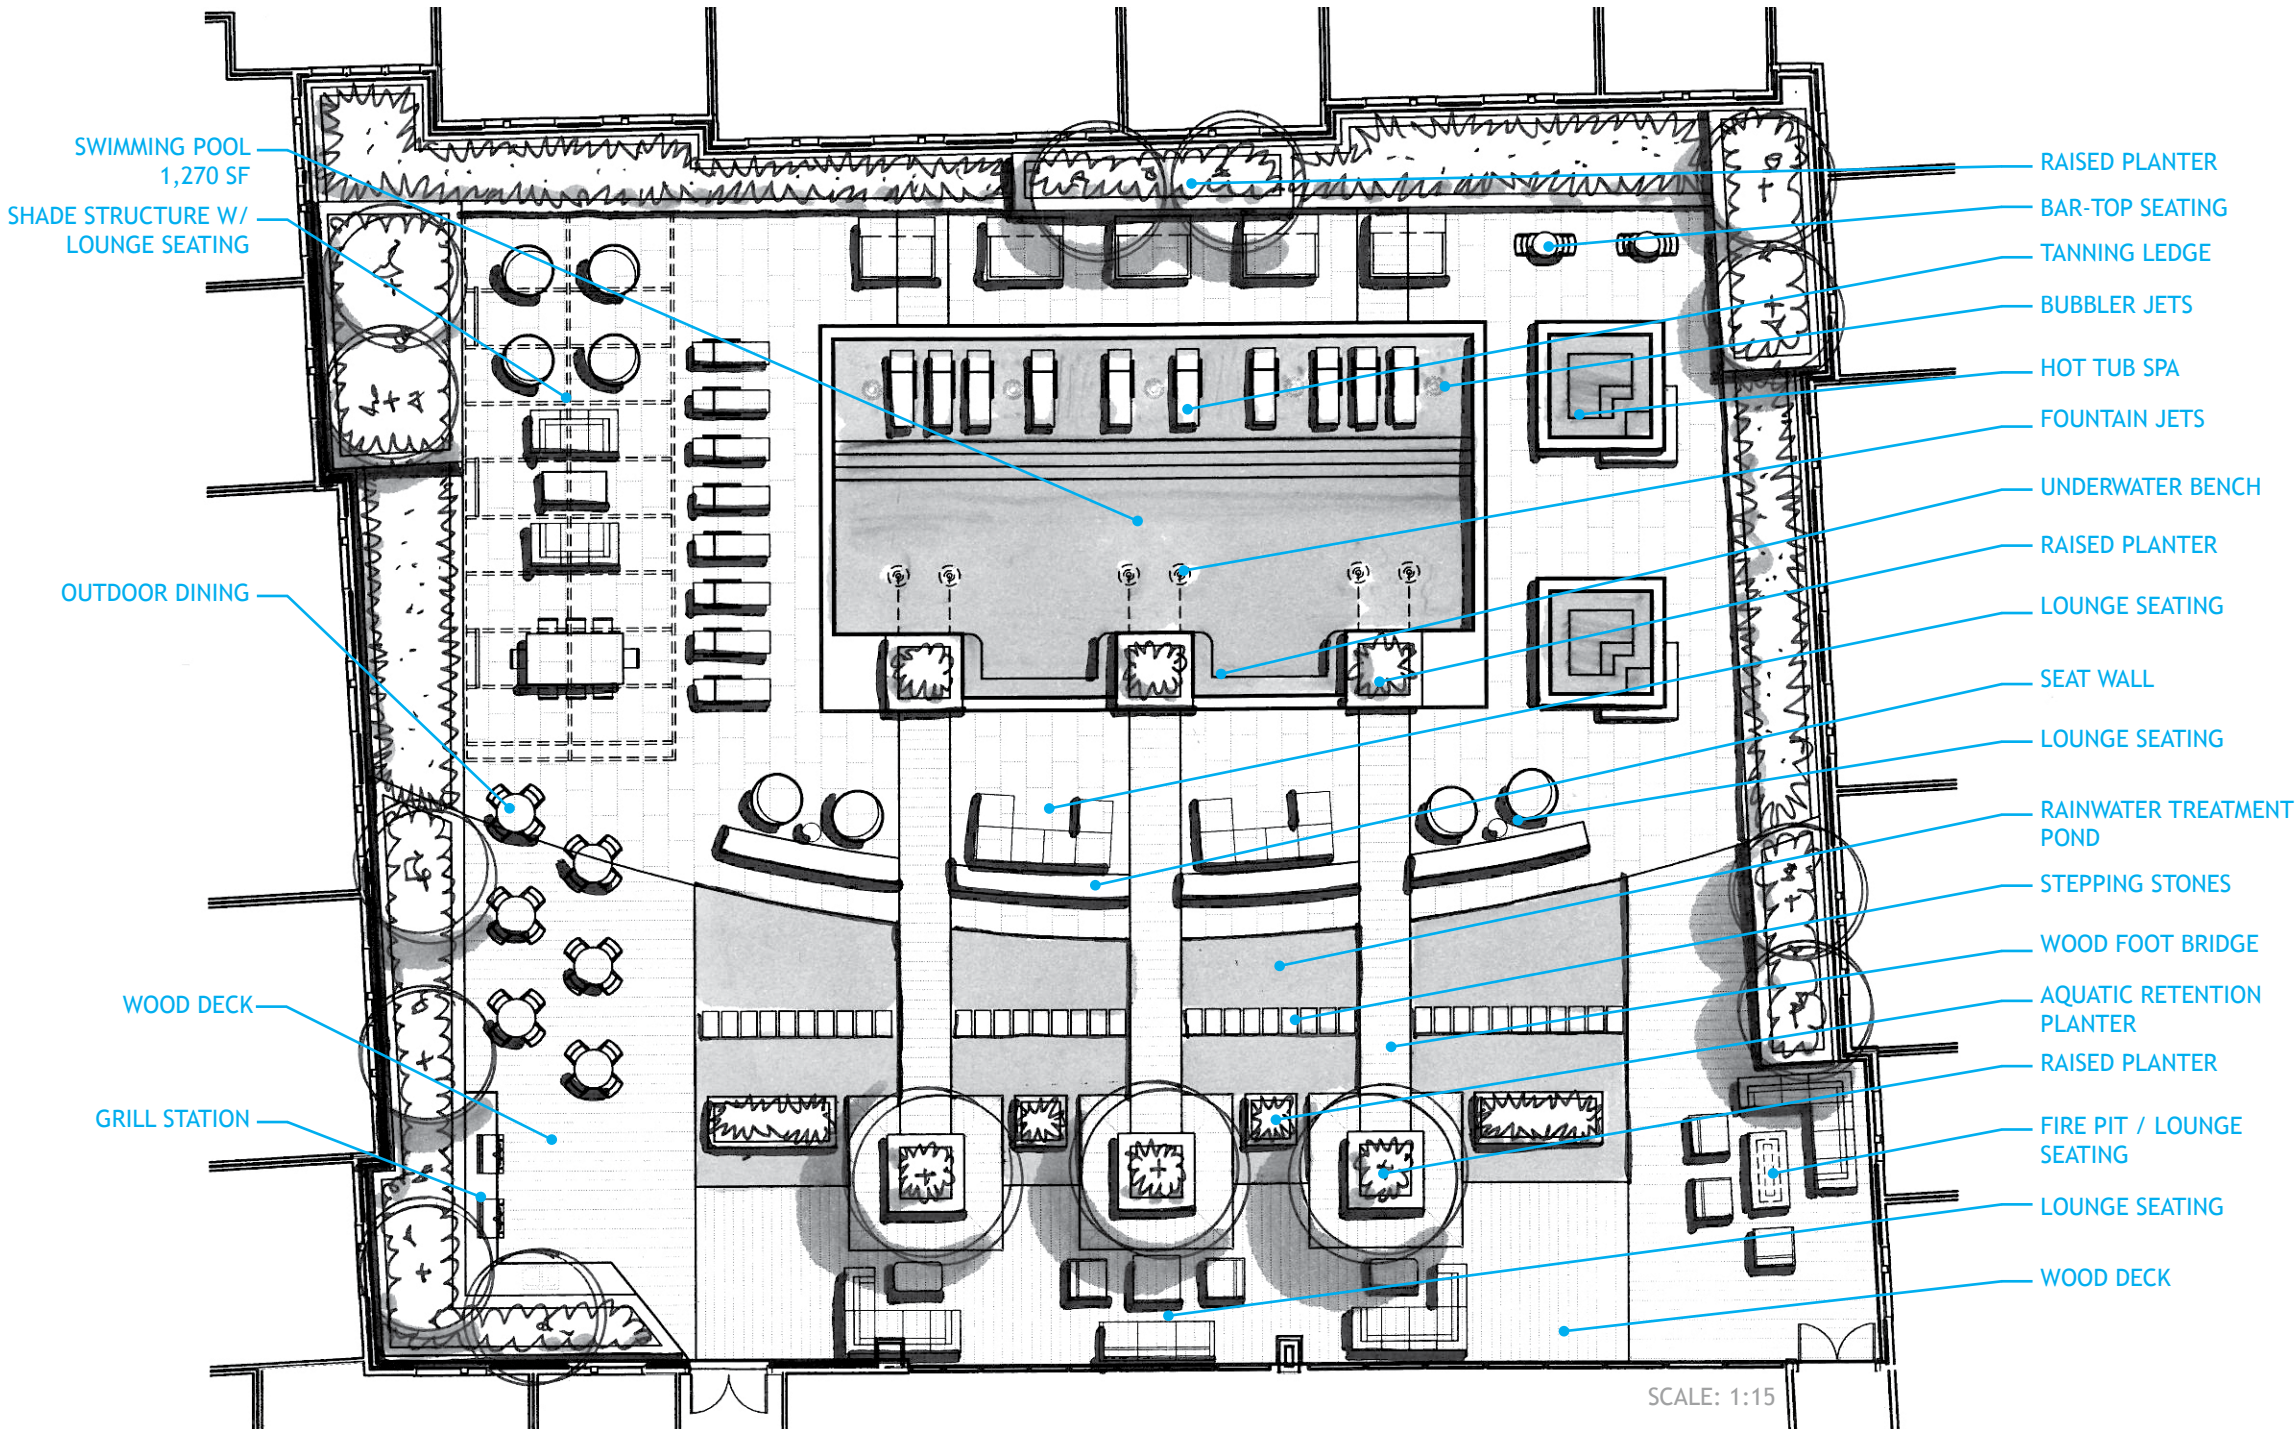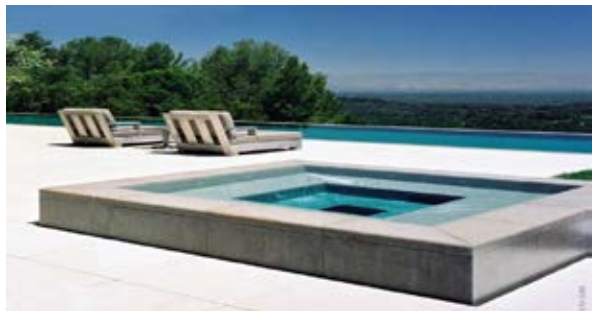



- Material Legend**
- 1. Cementious Panel Light Gray
 - 2. Cementious Panel Medium Gray
 - 3. Cementious Panel Dark Gray
 - 4. Cementious Panel Wood Printed
 - 5. Cast Stone
 - 6. Curtain Wall
 - 7. Storefront
 - 8. Metal Railing
 - 9. Glass Railing
 - 10. Green Wall



WEST ELEVATION



NORTH ELEVATION

- Material Legend**
- 1. Cementitious Panel Light Gray
 - 2. Cementitious Panel Medium Gray
 - 3. Cementitious Panel Dark Gray
 - 4. Cementitious Panel Wood Printed
 - 5. Cast Stone
 - 6. Curtain Wall
 - 7. Storefront
 - 8. Metal Railing
 - 9. Glass Railing
 - 10. Green Wall

SCALE= NOT TO SCALE



