


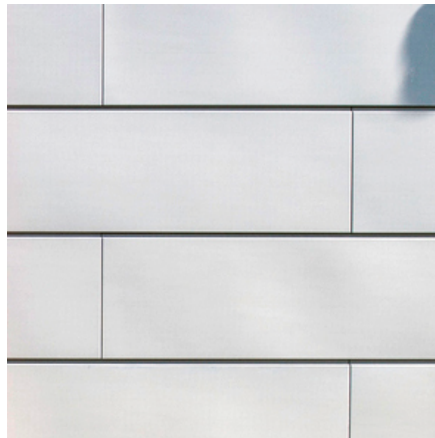

1




4



7



10

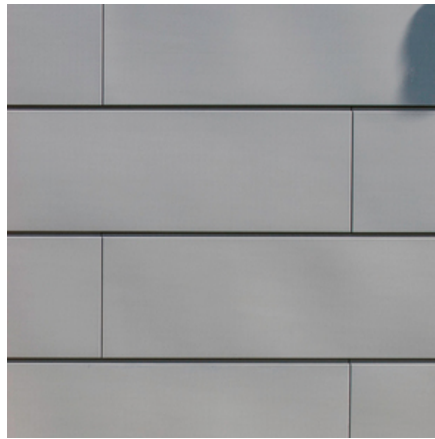


2



5



8

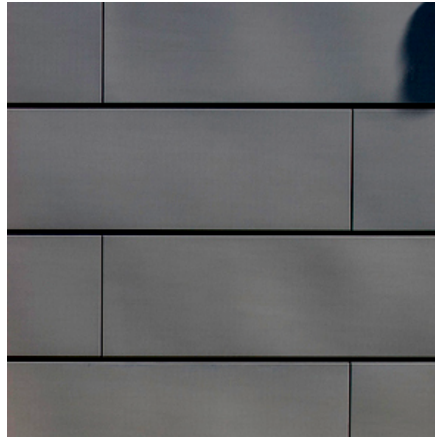

3




6



9

Material Legend

- 1. Cementious Panel Light Gray
- 2. Cementious Panel Medium Gray
- 3. Cementious Panel Dark Gray
- 4. Cementious Panel Wood Printed
- 5. Cast Stone
- 6. Curtain Wall
- 7. Storefront
- 8. Metal Railing
- 9. Glass Railing
- 10. Green Wall

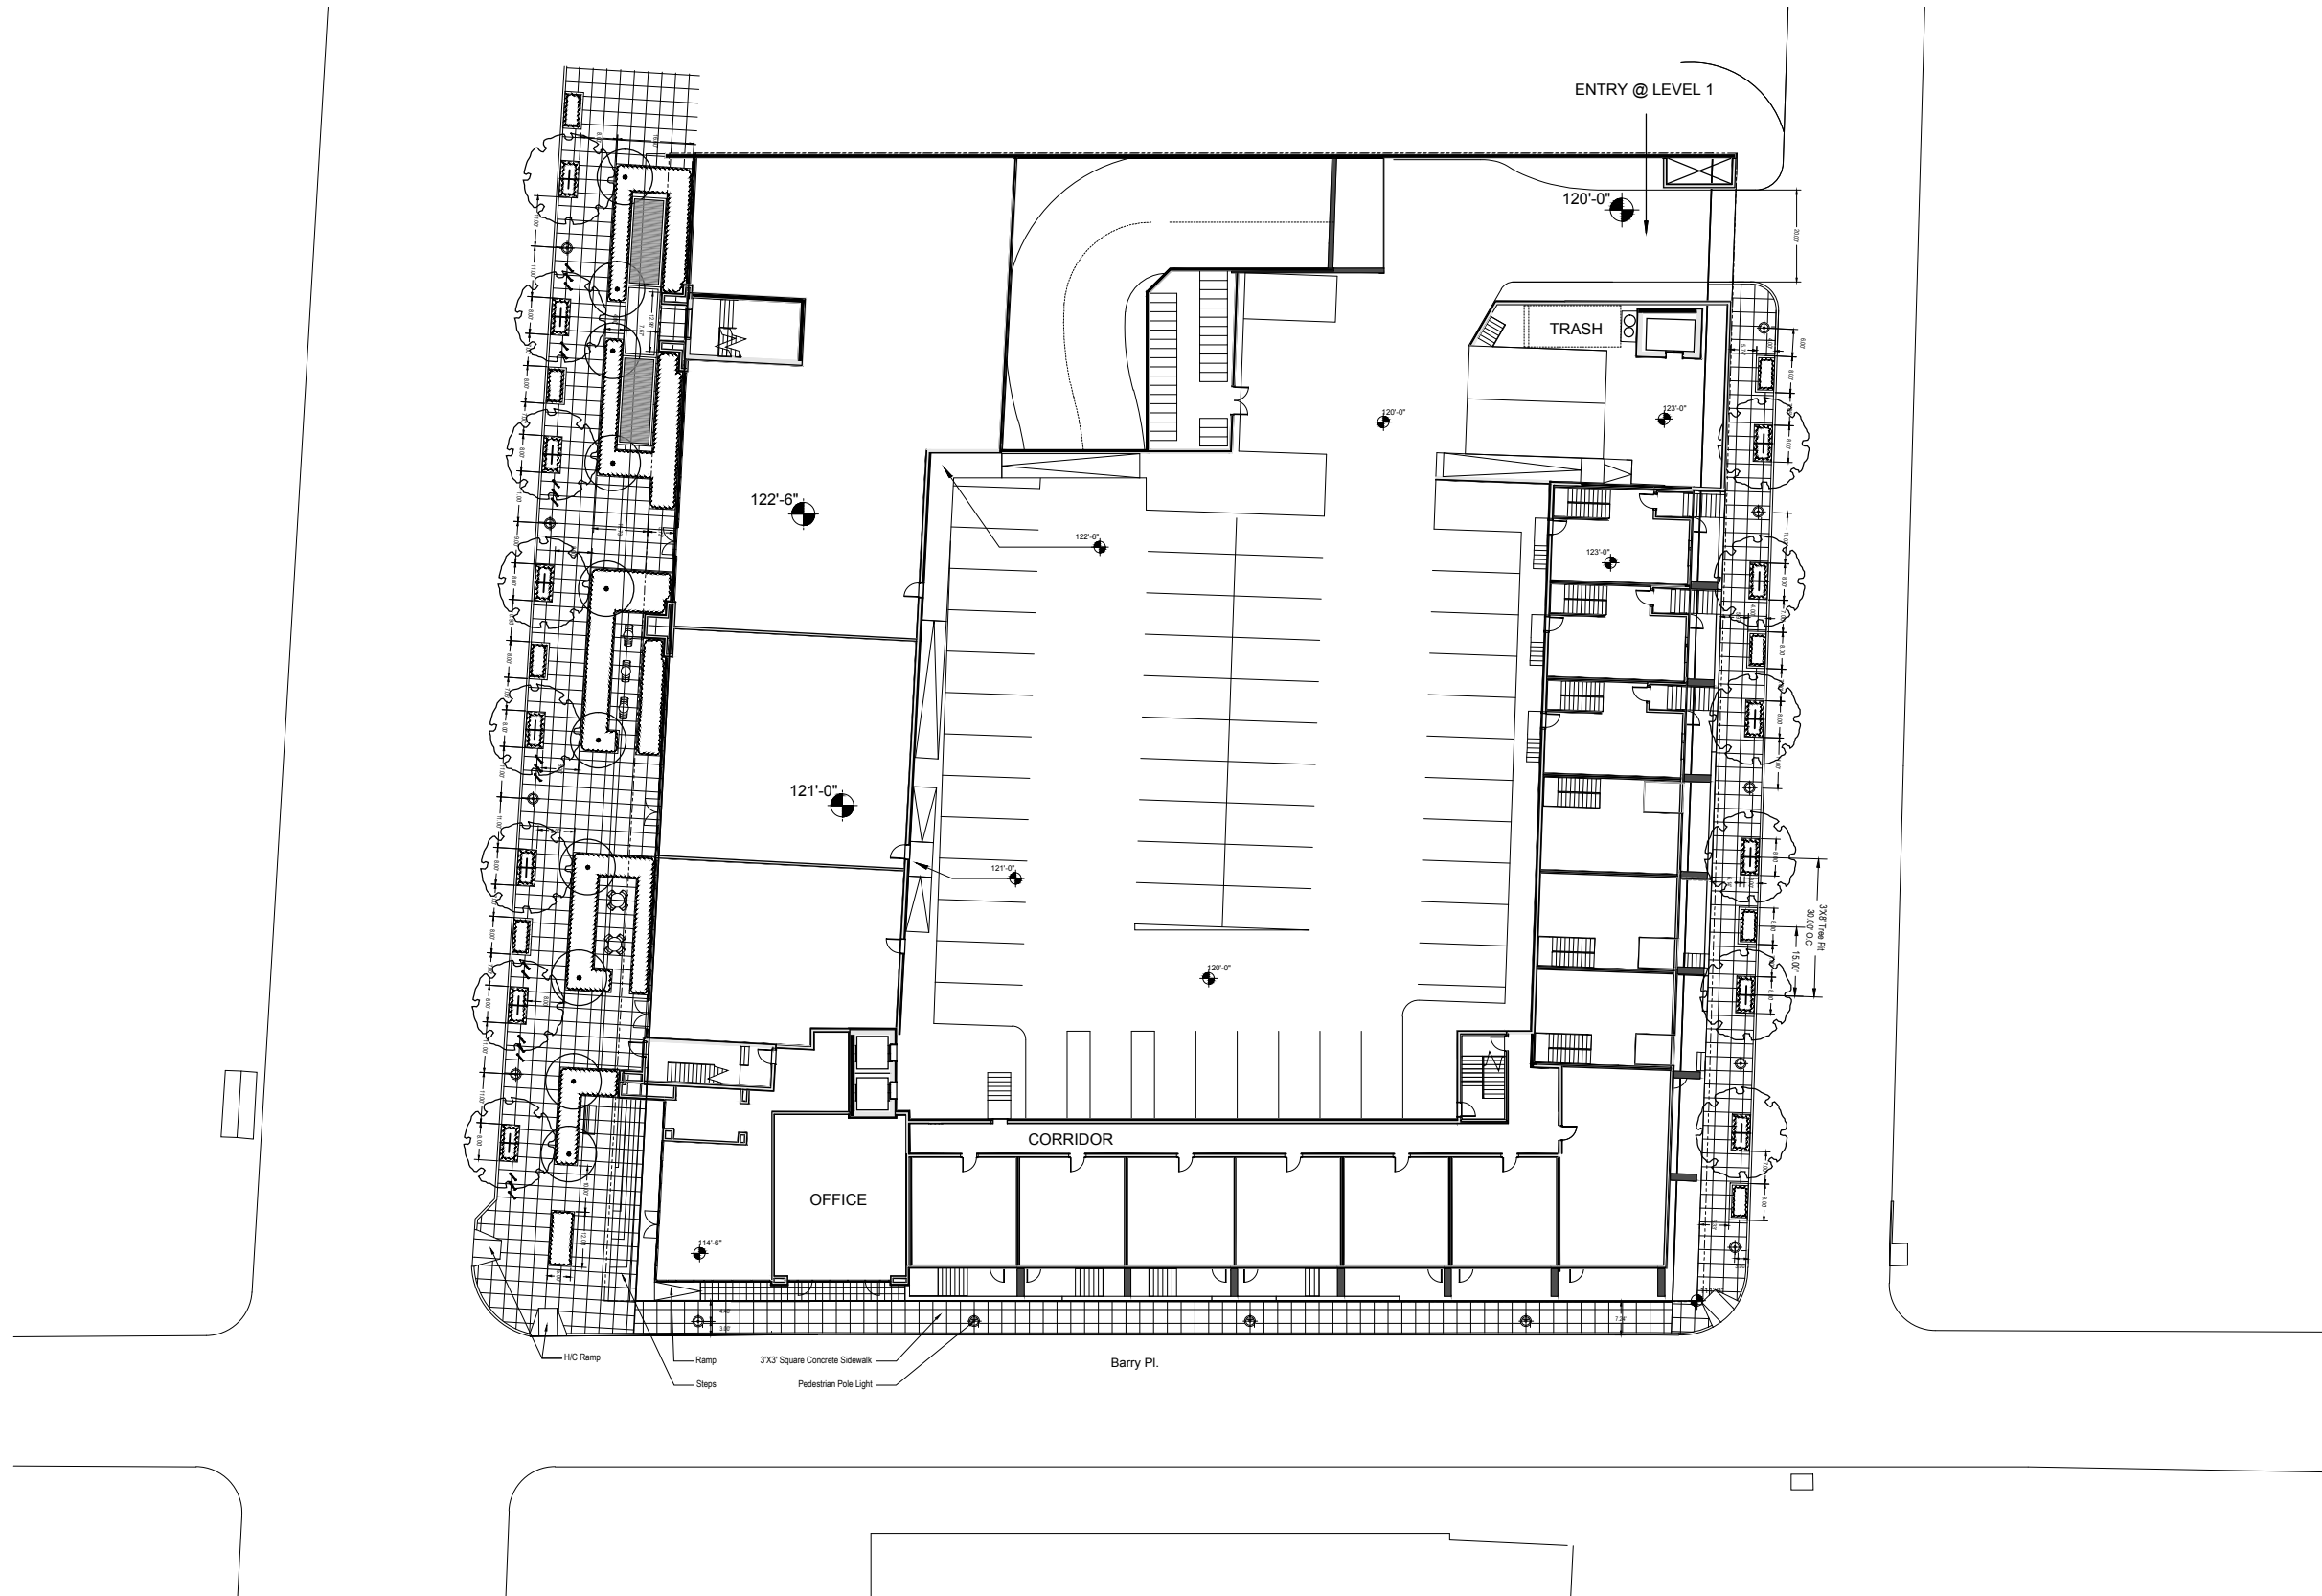

1

SCALE: 1" = 20'-0"



SCALE: 1" = 20'-0"



SCALE: 1" = 20'-0"

