BRICK ROW-

LOCK HEADER

ROOF

41'-5 3/4"

LOT 09 LOT 01 LOT 02 LOT 03 LOT 04 LOT 05 LOT 06 LOT 07 LOT 08 LOT 10 LOT 11 14' UNIT 18' UNIT 14' A.D.U. UNIT

BRICK

VENEER



8521 Leesburg Pike Suite 700 Vienna, VA 22182 P: 571.830.1800 | F: 571.830.1801 | www.lessarddesign.com

© 2015 Lessard Design Inc. expressly reserves its common law copyright and other property rights in these plans. These plans are not to be changed or copied in any form or matter whatsoever, nor are they to be assigned to any third party without the express written permission and consent of Lessard Design. Inc.

CONCEPTUAL ELEVATIONS

COVERED


PORCH

BROOKLAND TOWNHOMES

BUILDING 1 - LOTS 1-13 PUD APPLICATION

COLORED

PANEL

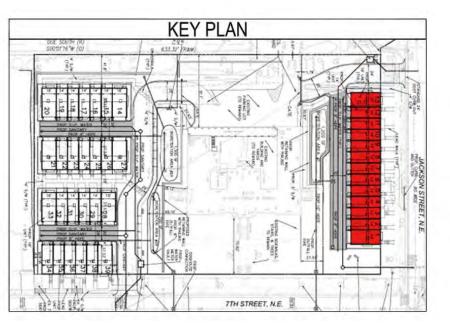




LOT 12 14' A.D.U. UNIT

LOT 13 18' UNIT

SEE SHEET C.02 FOR BUILDING HEIGHTS FROM AVERAGE FINISHED GRADE CALCULATIONS

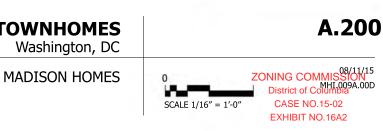



CONCEPTUAL ELEVATIONS


BROOKLAND TOWNHOMES

BUILDING 2 - LOTS 14-20 PUD APPLICATION

8521 Leesburg Pike Suite 700 Vienna, VA 22182 P: 571.830.1800 | F: 571.830.1801 | www.lessarddesign.com

© 2015 Lessard Design Inc. expressly reserves its common law copyright and other property rights in these plans. These plans are not to be changed or copied in any form or matter whatsoever, nor are they to be assigned to any third party without the express written permission and consent of Lessard Design. Inc.



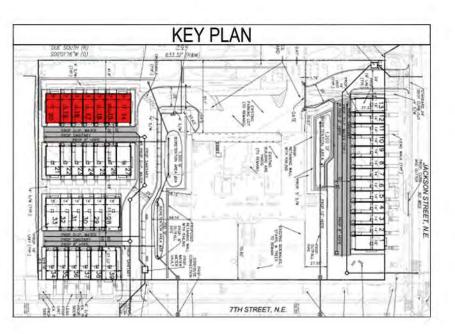

SEE SHEET C.02 FOR BUILDING HEIGHTS FROM AVERAGE FINISHED GRADE CALCULATIONS



MADISON HOMES







CONCEPTUAL ELEVATIONS


BROOKLAND TOWNHOMES

BUILDING 3 - LOTS 21-27 PUD APPLICATION

8521 Leesburg Pike Suite 700 Vienna, VA 22182 P: 571.830.1800 | F: 571.830.1801 | www.lessarddesign.com

© 2015 Lessard Design Inc. expressly reserves its common law copyright and other property rights in these plans. These plans are not to be changed or copied in any form or matter whatspever, nor are they to be assigned to any third party without the express written permission and consent of Lessard Design. Inc.


lessard

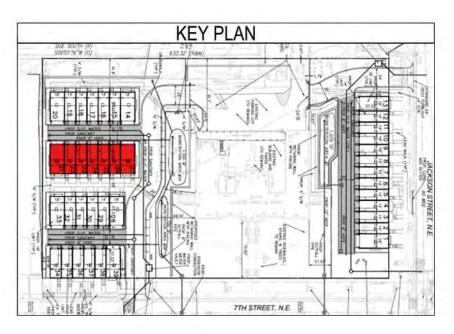



MADISON HOMES



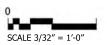



CONCEPTUAL ELEVATIONS


BROOKLAND TOWNHOMES

BUILDING 4 - LOTS 28-33 PUD APPLICATION

8521 Leesburg Pike Suite 700 Vienna, VA 22182 P: 571.830.1800 | F: 571.830.1801 | www.lessarddesign.com

© 2015 Lessard Design Inc. expressly reserves its common law copyright and other property rights in these plans. These plans are not to be changed or copied in any form or matter whatsoever, nor are they to be assigned to any third party without the express written permission and consent of Lessard Design. Inc.



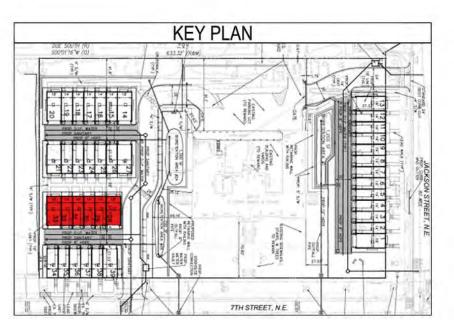

METAL AWNING

SEE SHEET C.02 FOR BUILDING HEIGHTS FROM AVERAGE FINISHED GRADE CALCULATIONS

Washington, DC

MADISON HOMES

10 M SCALE 3/32" = 1'-0"







8521 Leesburg Pike Suite 700 Vienna, VA 22182 P: 571.830.1800 | F: 571.830.1801 | www.lessarddesign.com


© 2015 Lessard Design Inc. expressly reserves its common law copyright and other property rights in these plans. These plans are not to be changed or copied in any form or matter whatsoever, nor are they to be assigned to any third party without the express written permission and consent of Lessard Design. Inc. BUILDING 5 - LOTS 34-39

PUD APPLICATION

CONCEPTUAL ELEVATIONS

BROOKLAND TOWNHOMES

•

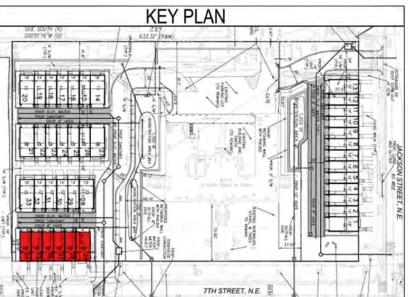

METAL AWNING


SEE SHEET C.02 FOR BUILDING HEIGHTS FROM AVERAGE FINISHED GRADE CALCULATIONS




08/11/15 MHI.009A.00D



MADISON HOMES

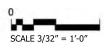

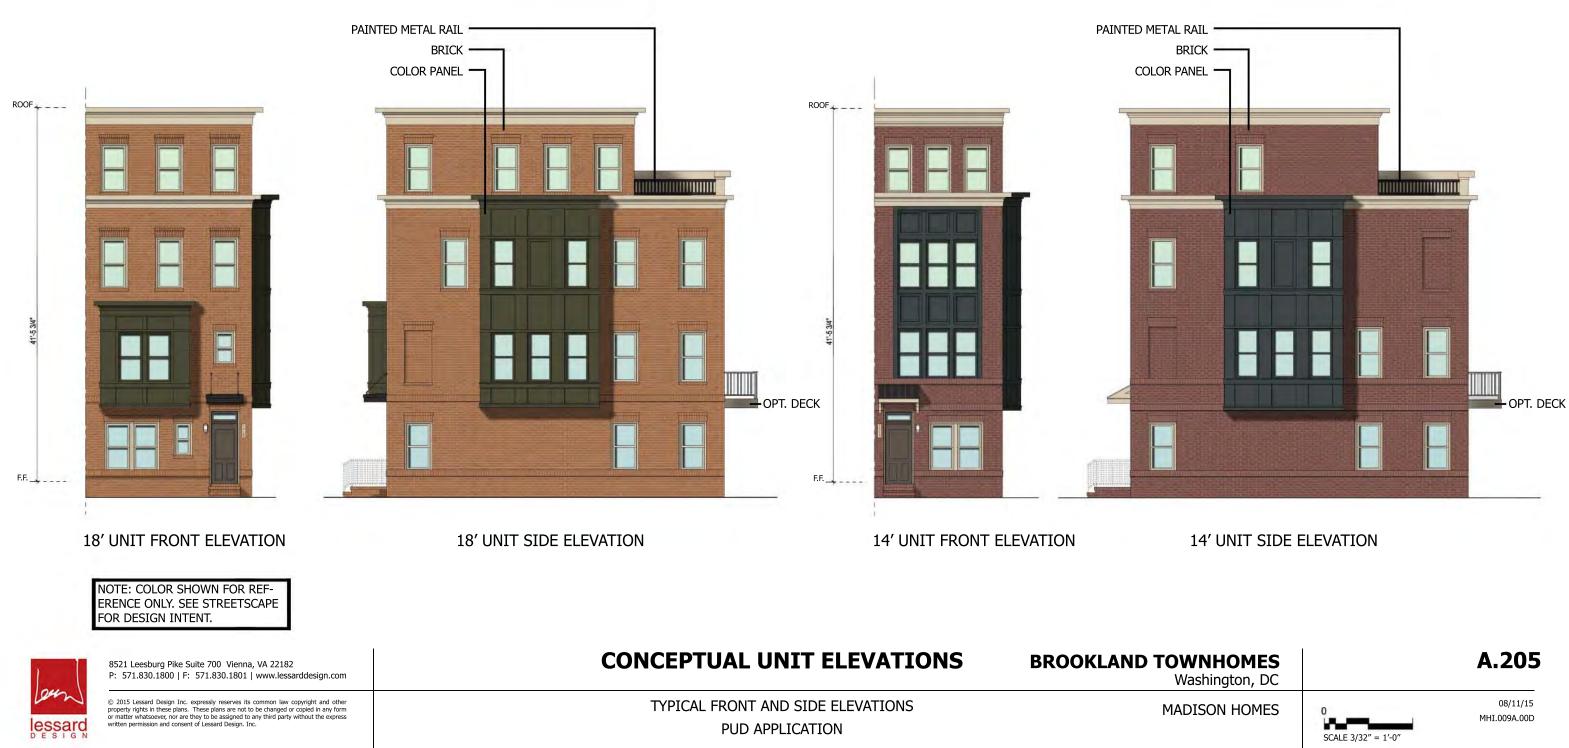

ROOF

NOTE: WINDOW LITE PATTERNS TO MATCH FRONT ELEVATION



18' UNIT REAR ELEVATION

14' UNIT REAR ELEVATION

CONCEPTUAL UNIT ELEVATIONS

CONCEPTUAL REAR ELEVATIONS PUD APPLICATION

8521 Leesburg Pike Suite 700 Vienna, VA 22182 P: 571.830.1800 | F: 571.830.1801 | www.lessarddesign.com

E.E.


© 2015 Lessard Design Inc. expressly reserves its common law copyright and other property rights in these plans. These plans are not to be changed or copied in any form or matter whatsoever, nor are they to be assigned to any third party without the express written permission and consent of Lessard Design. Inc.



METAL DOWNSPOUT




MADISON HOMES

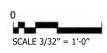





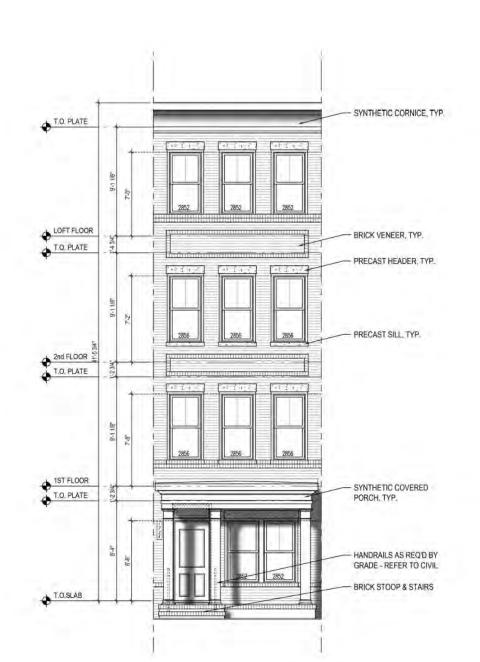

ELEV. #3





8521 Leesburg Pike Suite 700 Vienna, VA 22182 P: 571.830.1800 | F: 571.830.1801 | www.lessarddesign.com

© 2015 Lessard Design Inc. expressly reserves its common law copyright and other property rights in these plans. These plans are not to be changed or copied in any form or matter whatsoever, nor are they to be assigned to any third party without the express written permission and consent of Lessard Design. Inc.

14' UNIT ELEVATIONS

BROOKLAND TOWNHOMES

T.O. PLATE

T.O. PLATE


Cand FLOOR

T.O. PLATE


• IST FLOOR

T.O. PLATE

T.O.SLAB

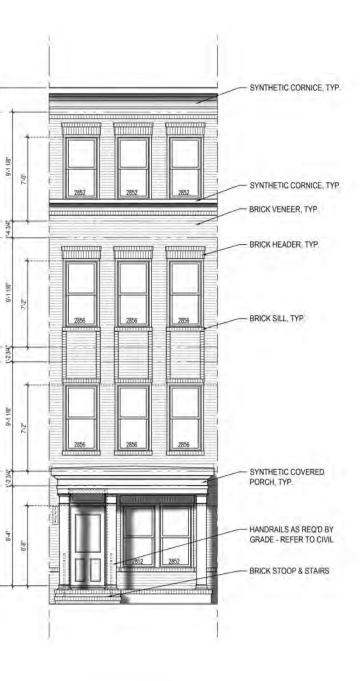

ELEV. #1

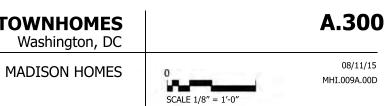





ELEV. #5






8521 Leesburg Pike Suite 700 Vienna, VA 22182 P: 571.830.1800 | F: 571.830.1801 | www.lessarddesign.com


© 2015 Lessard Design Inc. expressly reserves its common law copyright and other property rights in these plans. These plans are not to be changed or copied in any form or matter whatsoever, nor are they to be assigned to any third party without the express written permission and consent of Lessard Design. Inc.

14' UNIT ELEVATIONS

BROOKLAND TOWNHOMES

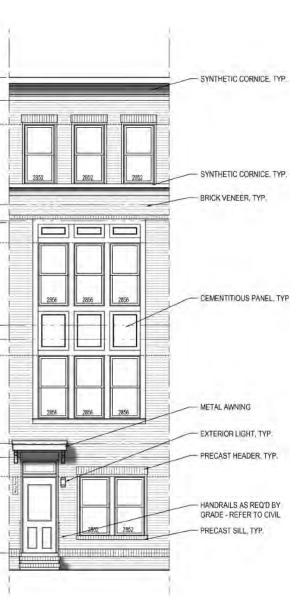

ELEV. #4

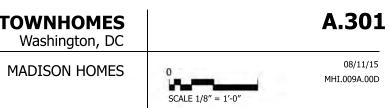



ELEV. #4 - END



8521 Leesburg Pike Suite 700 Vienna, VA 22182 P: 571.830.1800 | F: 571.830.1801 | www.lessarddesign.com

© 2015 Lessard Design Inc. expressly reserves its common law copyright and other property rights in these plans. These plans are not to be changed or copied in any form or matter whatsoever, nor are they to be assigned to any third party without the express written permission and consent of Lessard Design. Inc.

14' UNIT ELEVATIONS

BROOKLAND TOWNHOMES

