
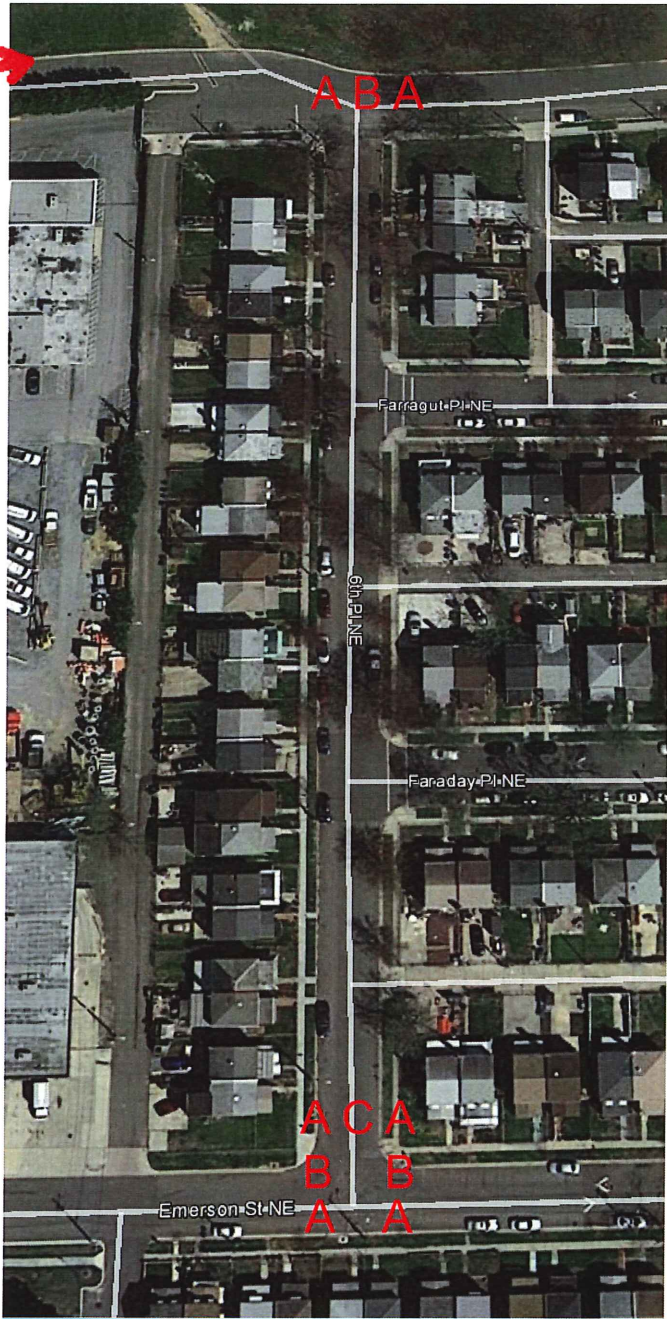


**TOTTEN MEWS
PUD 15-04**

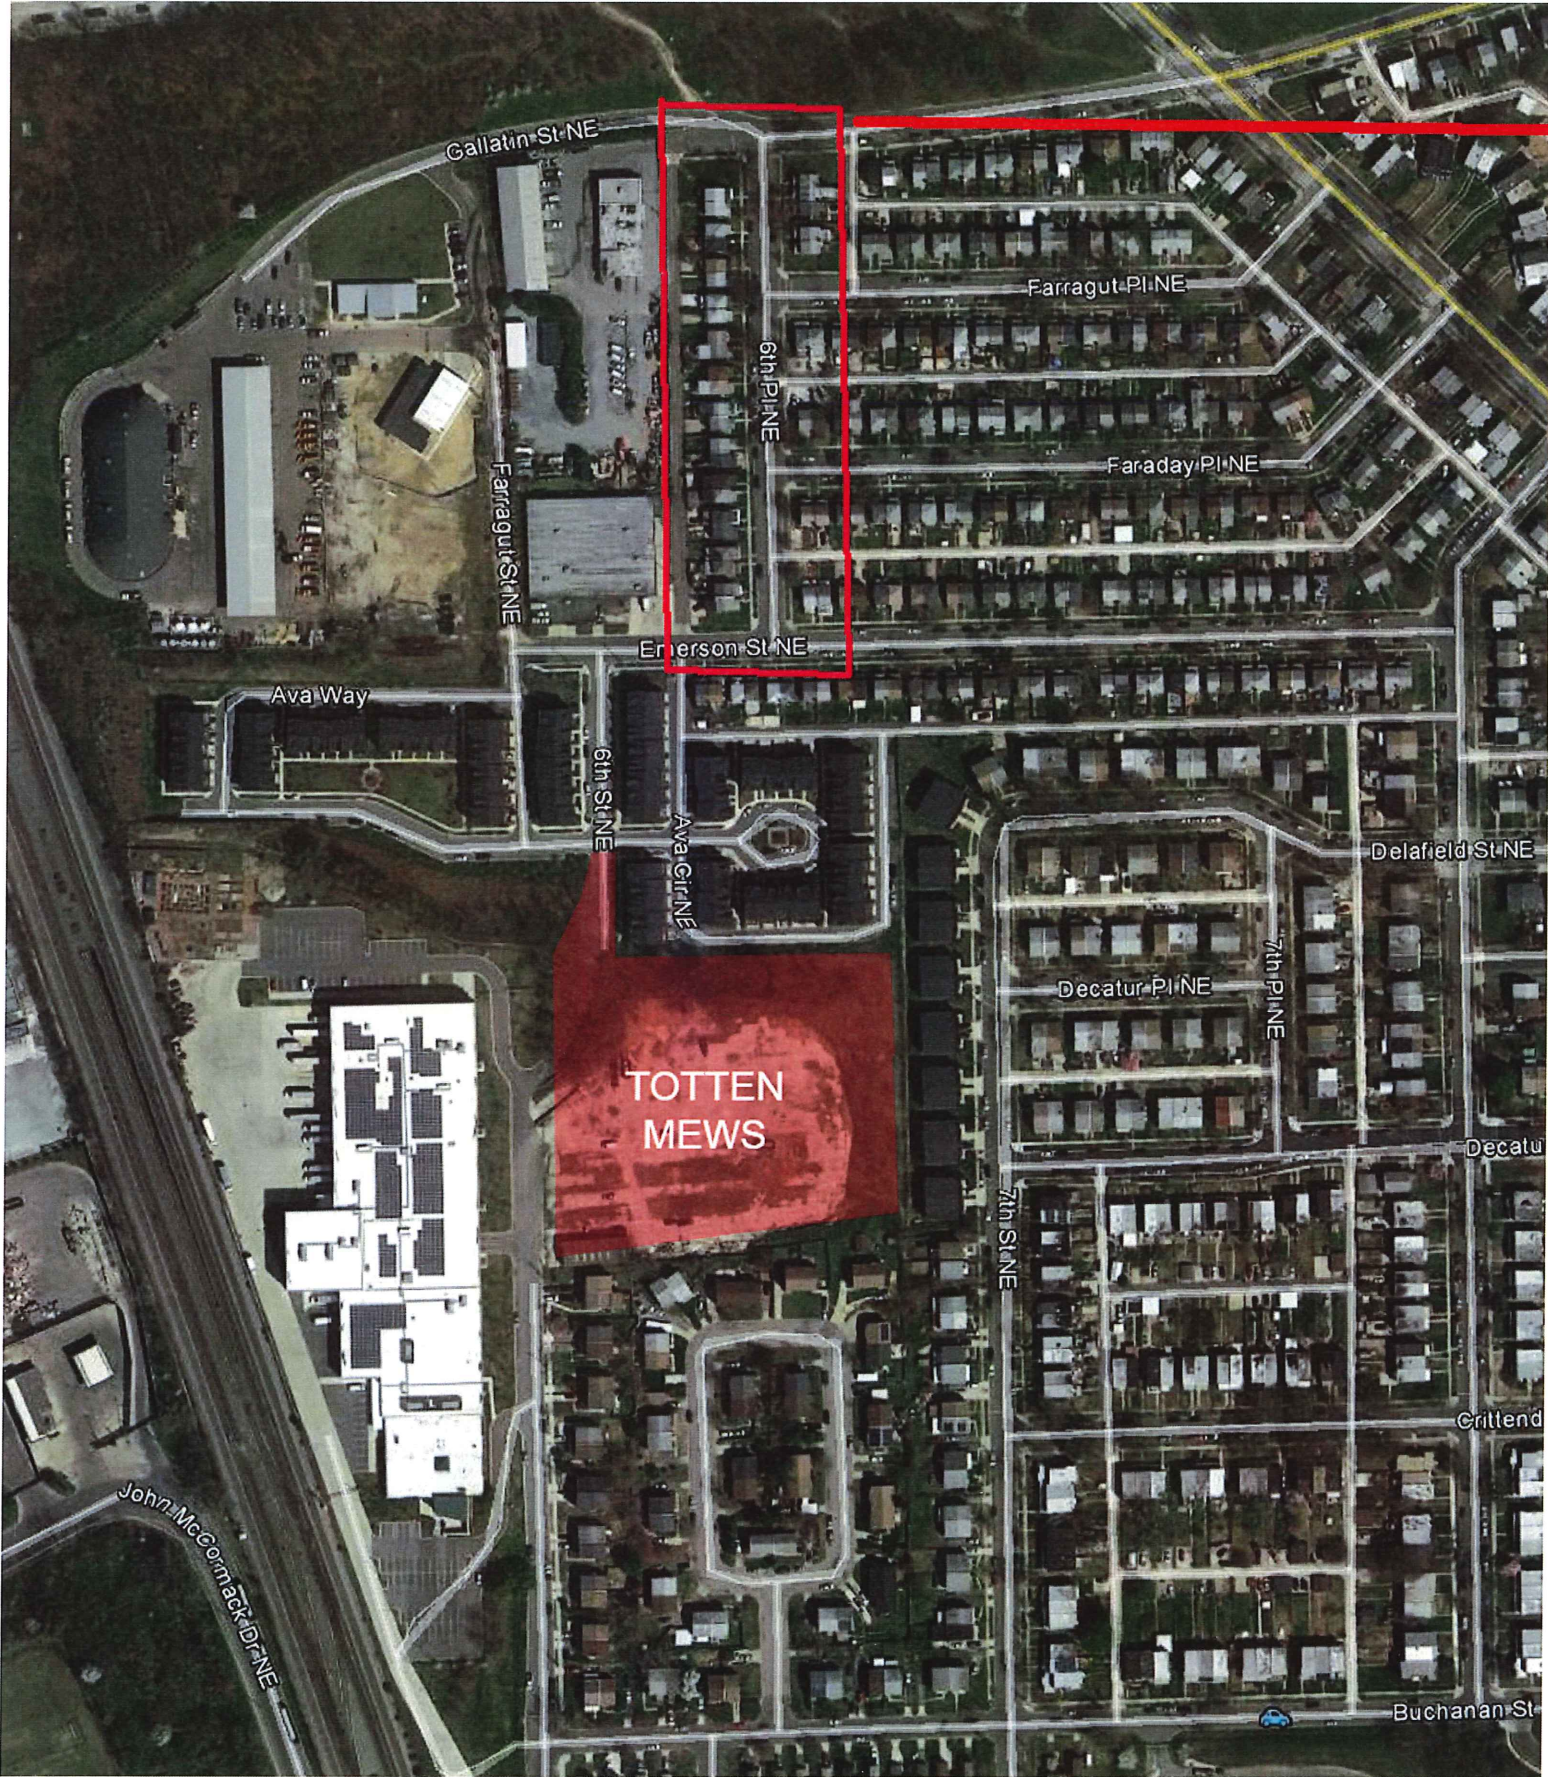

- A:** Install New Sidewalk Ramp
or Remove and Replace
existing Ramp
B: Install Crosswalk
C: Remove and Replace existing Crosswalk
- Notes:**
1. All work to DDOT Standards
2. Install 2 additional Sidewalk Ramps and 2
additional Crosswalks to be determined by DDOT