
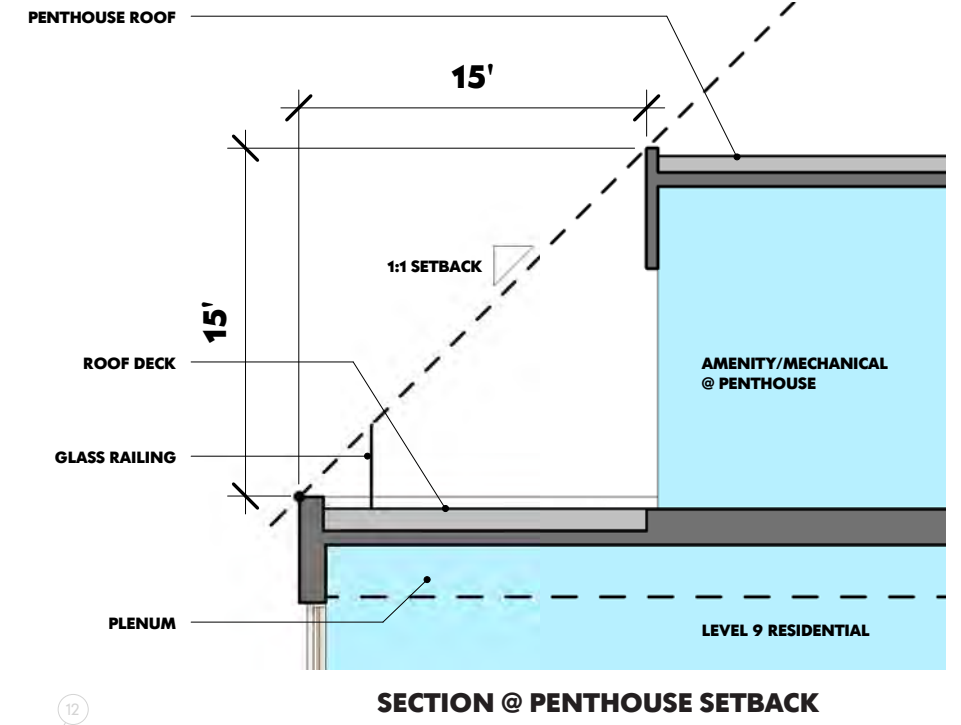


MAINE AVE, SW

7TH STREET, SW

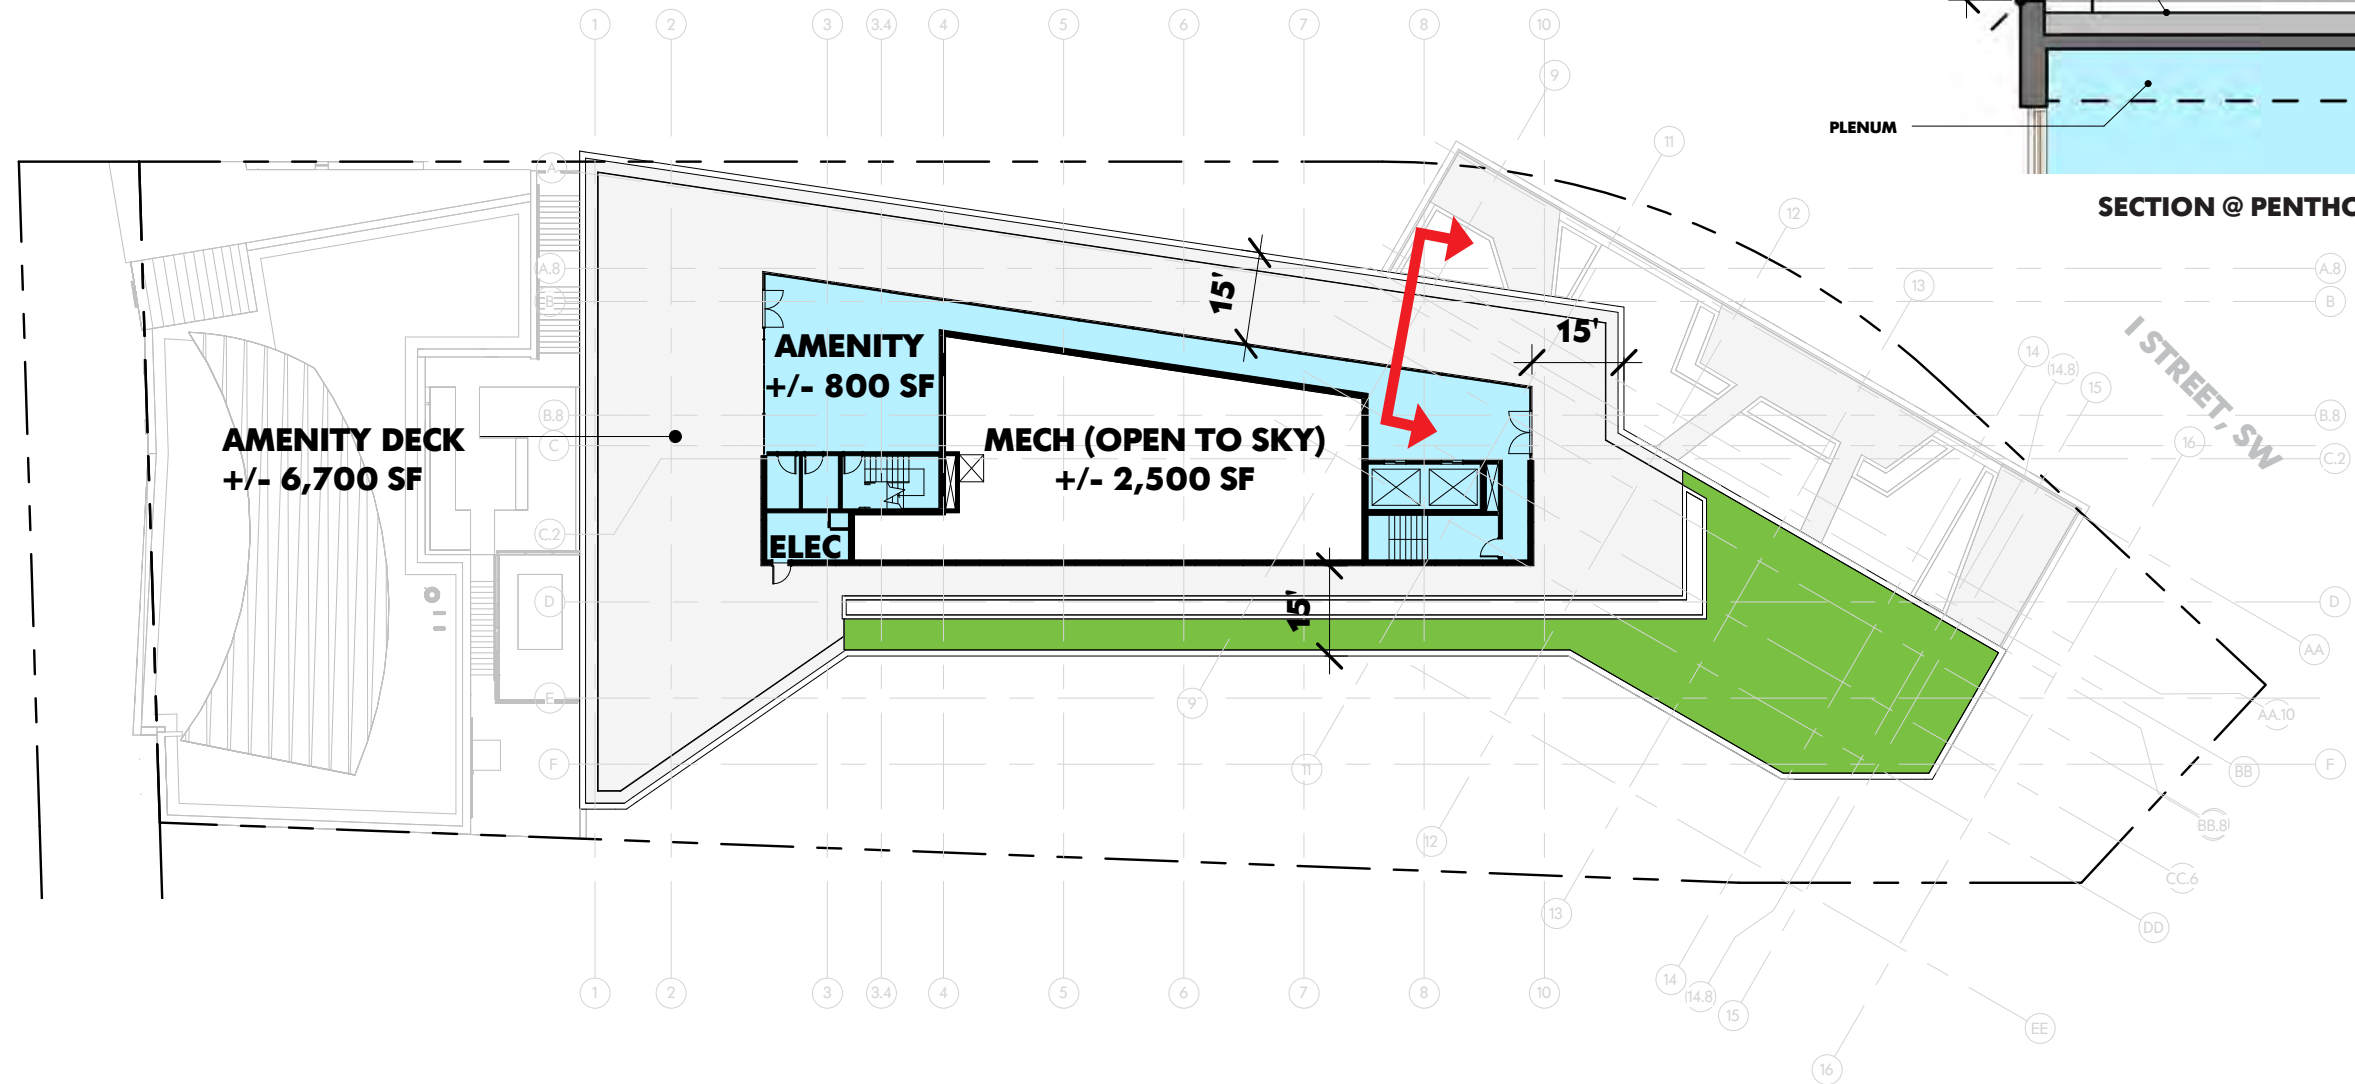


CONFORMING PENTHOUSE PLAN RIVERSIDE BAPTIST CHURCH REDEVELOPMENT

August 2015

STUDIOS
architecture

MAINE AVE, SW


7TH STREET, SW

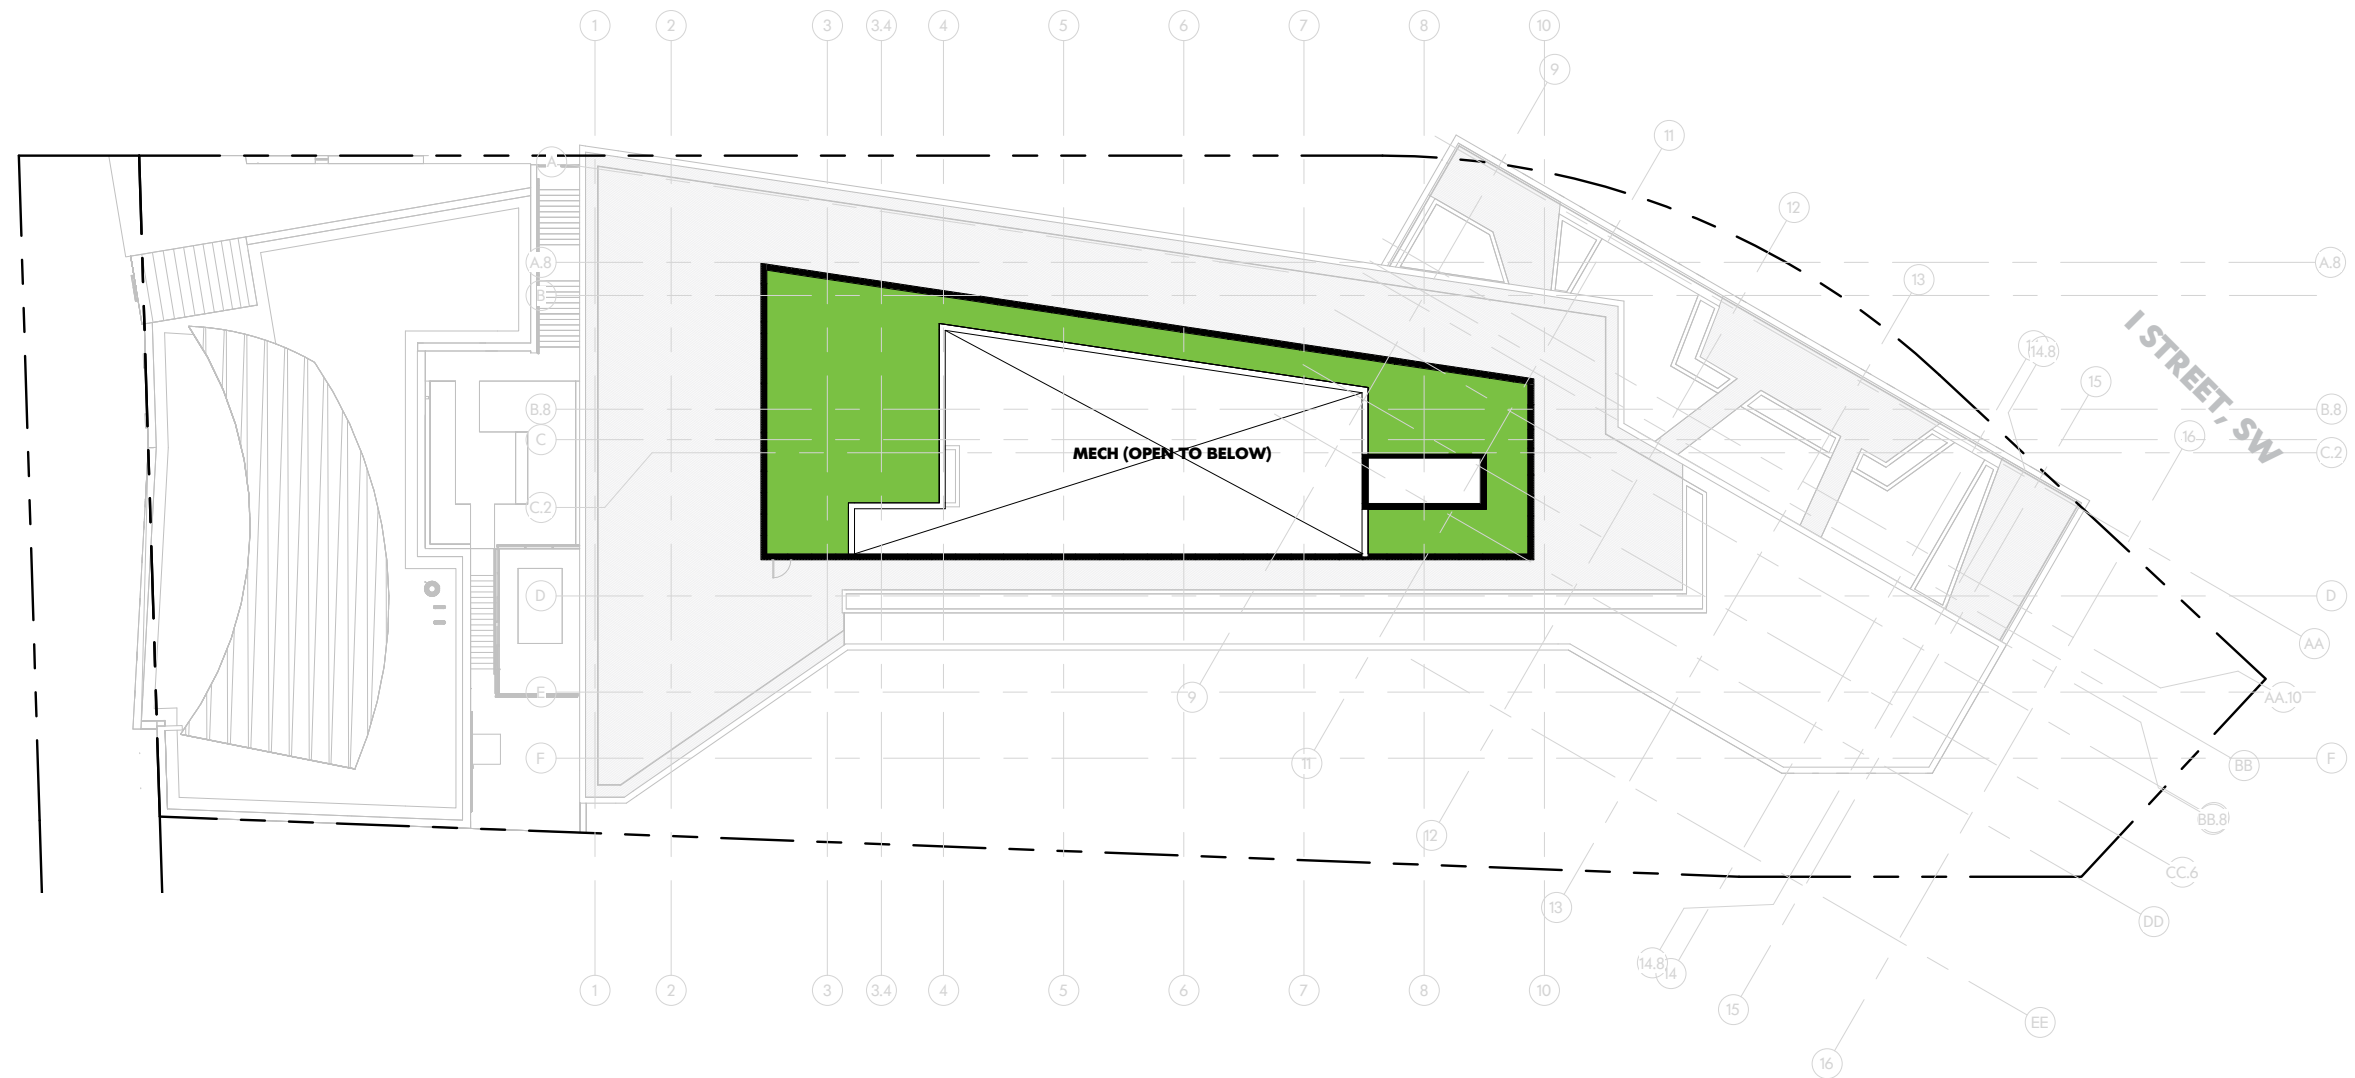

CONFORMING ROOF PLAN
RIVERSIDE BAPTIST CHURCH REDEVELOPMENT

August 2015

STUDIOS
architecture

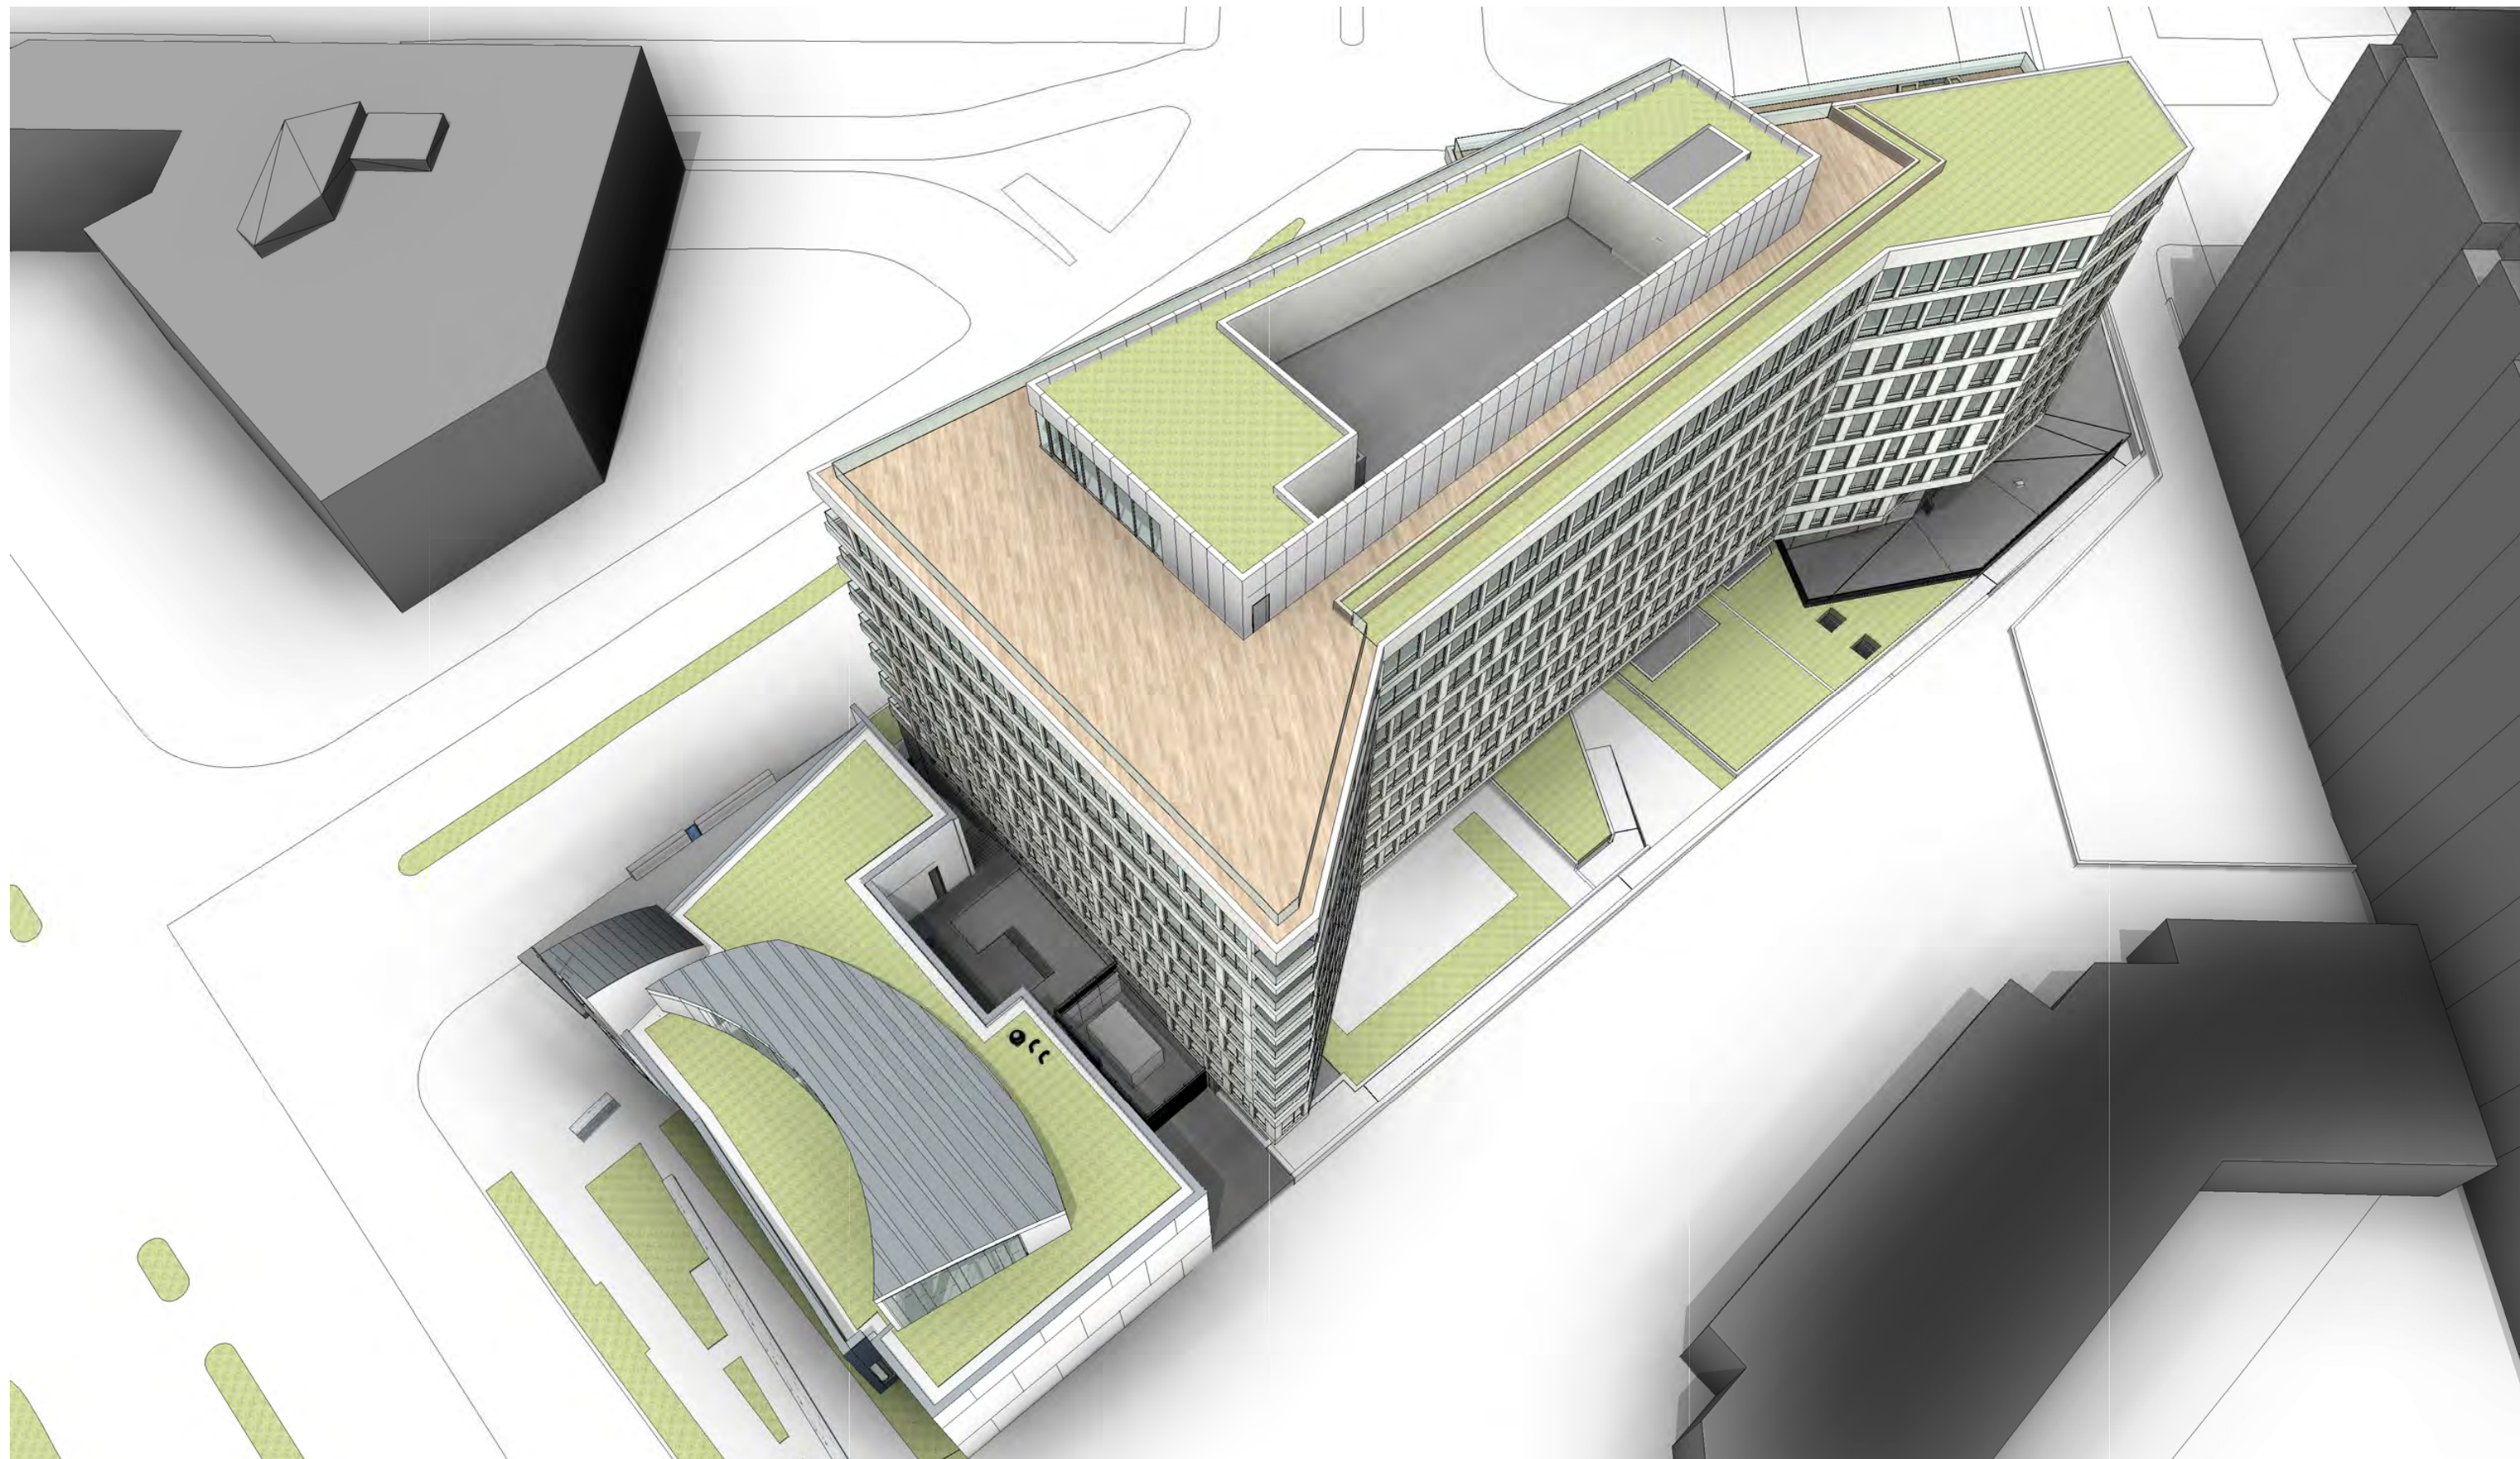

AERIAL PERSPECTIVE FROM SOUTH
RIVERSIDE BAPTIST CHURCH REDEVELOPMENT

August 2015

STUDIOS
architecture