

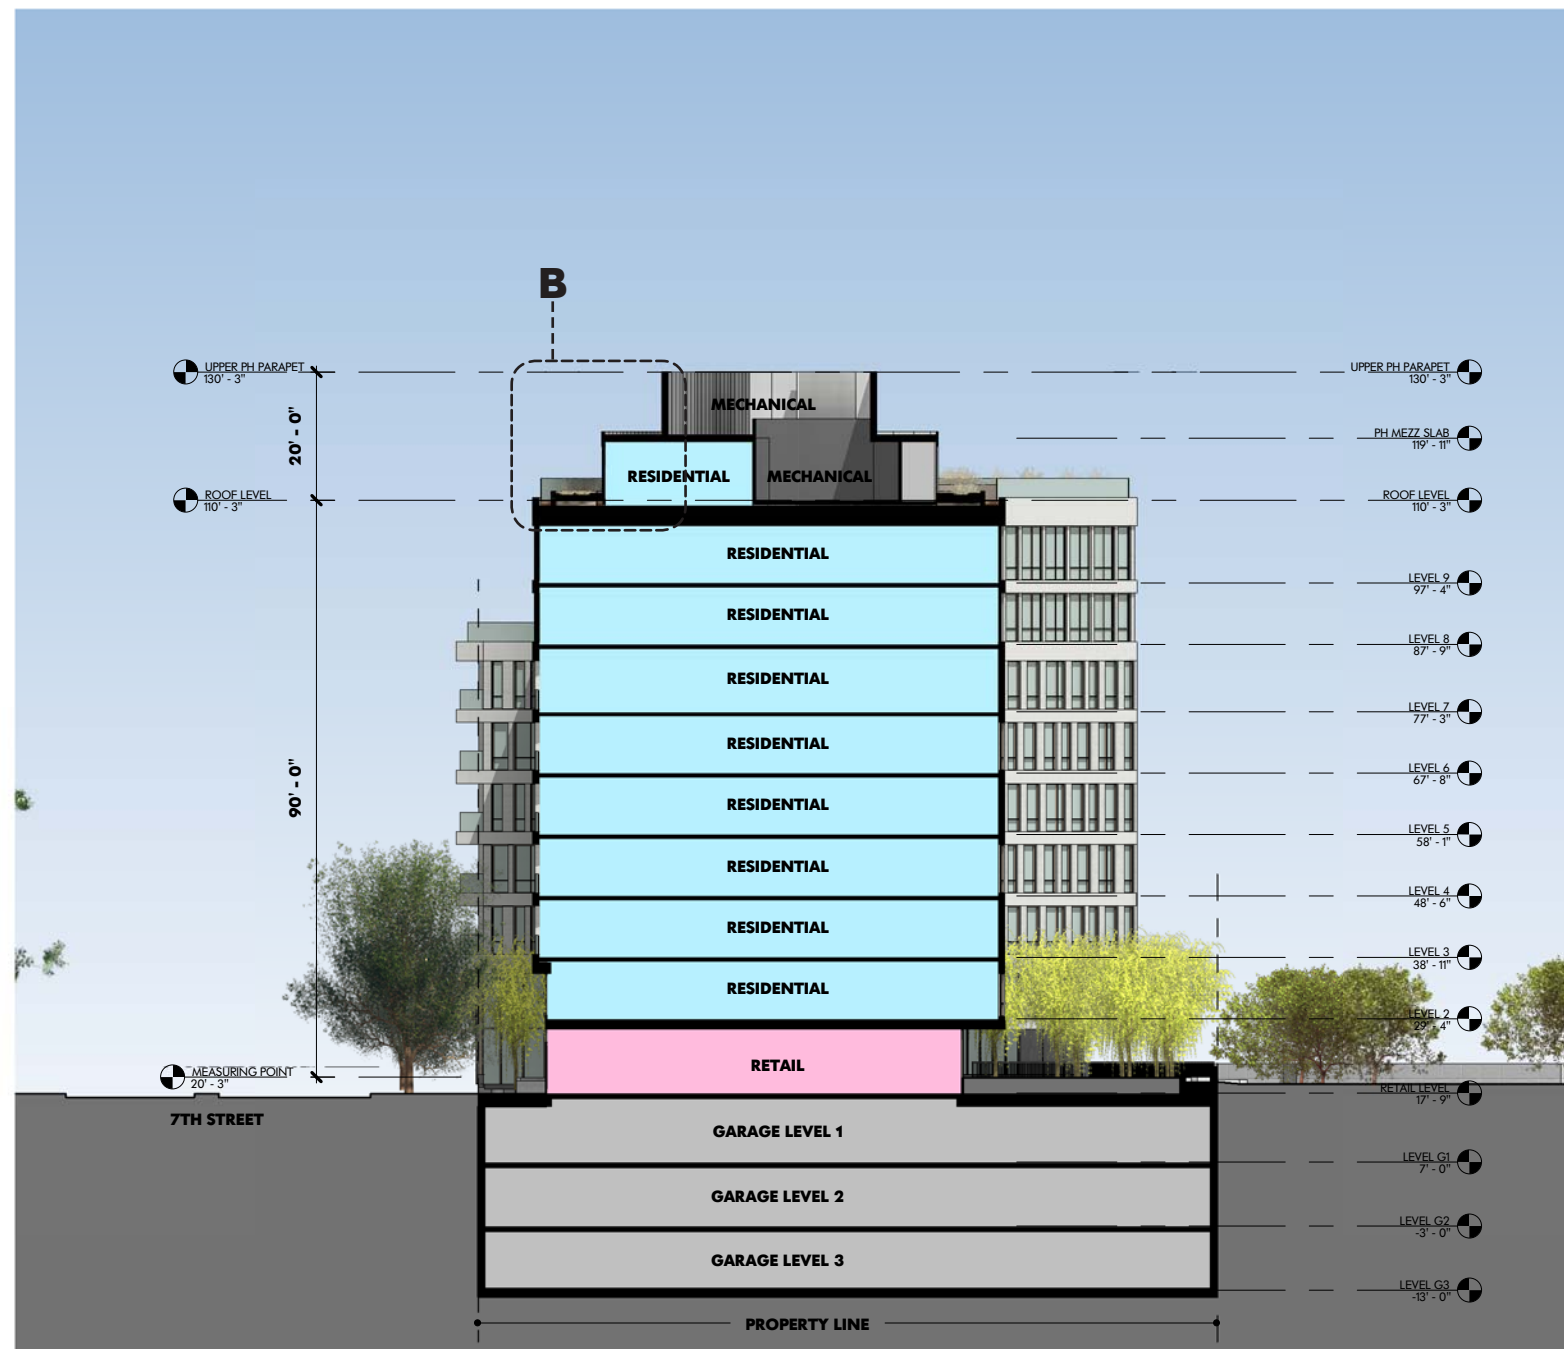
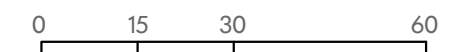


1" = 30'-0"

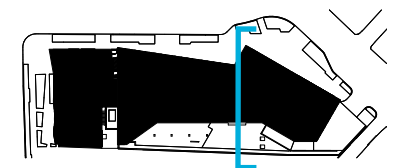


RIVERSIDE BAPTIST CHURCH REDEVELOPMENT BUILDING SECTIONS

BUILDING NORTH/SOUTH SECTION 1
CONSOLIDATED PUD APPLICATION
ZONING COMMISSION
District of Columbia
CASE NO. 15-05
EXHIBIT NO. 26A
November 2015

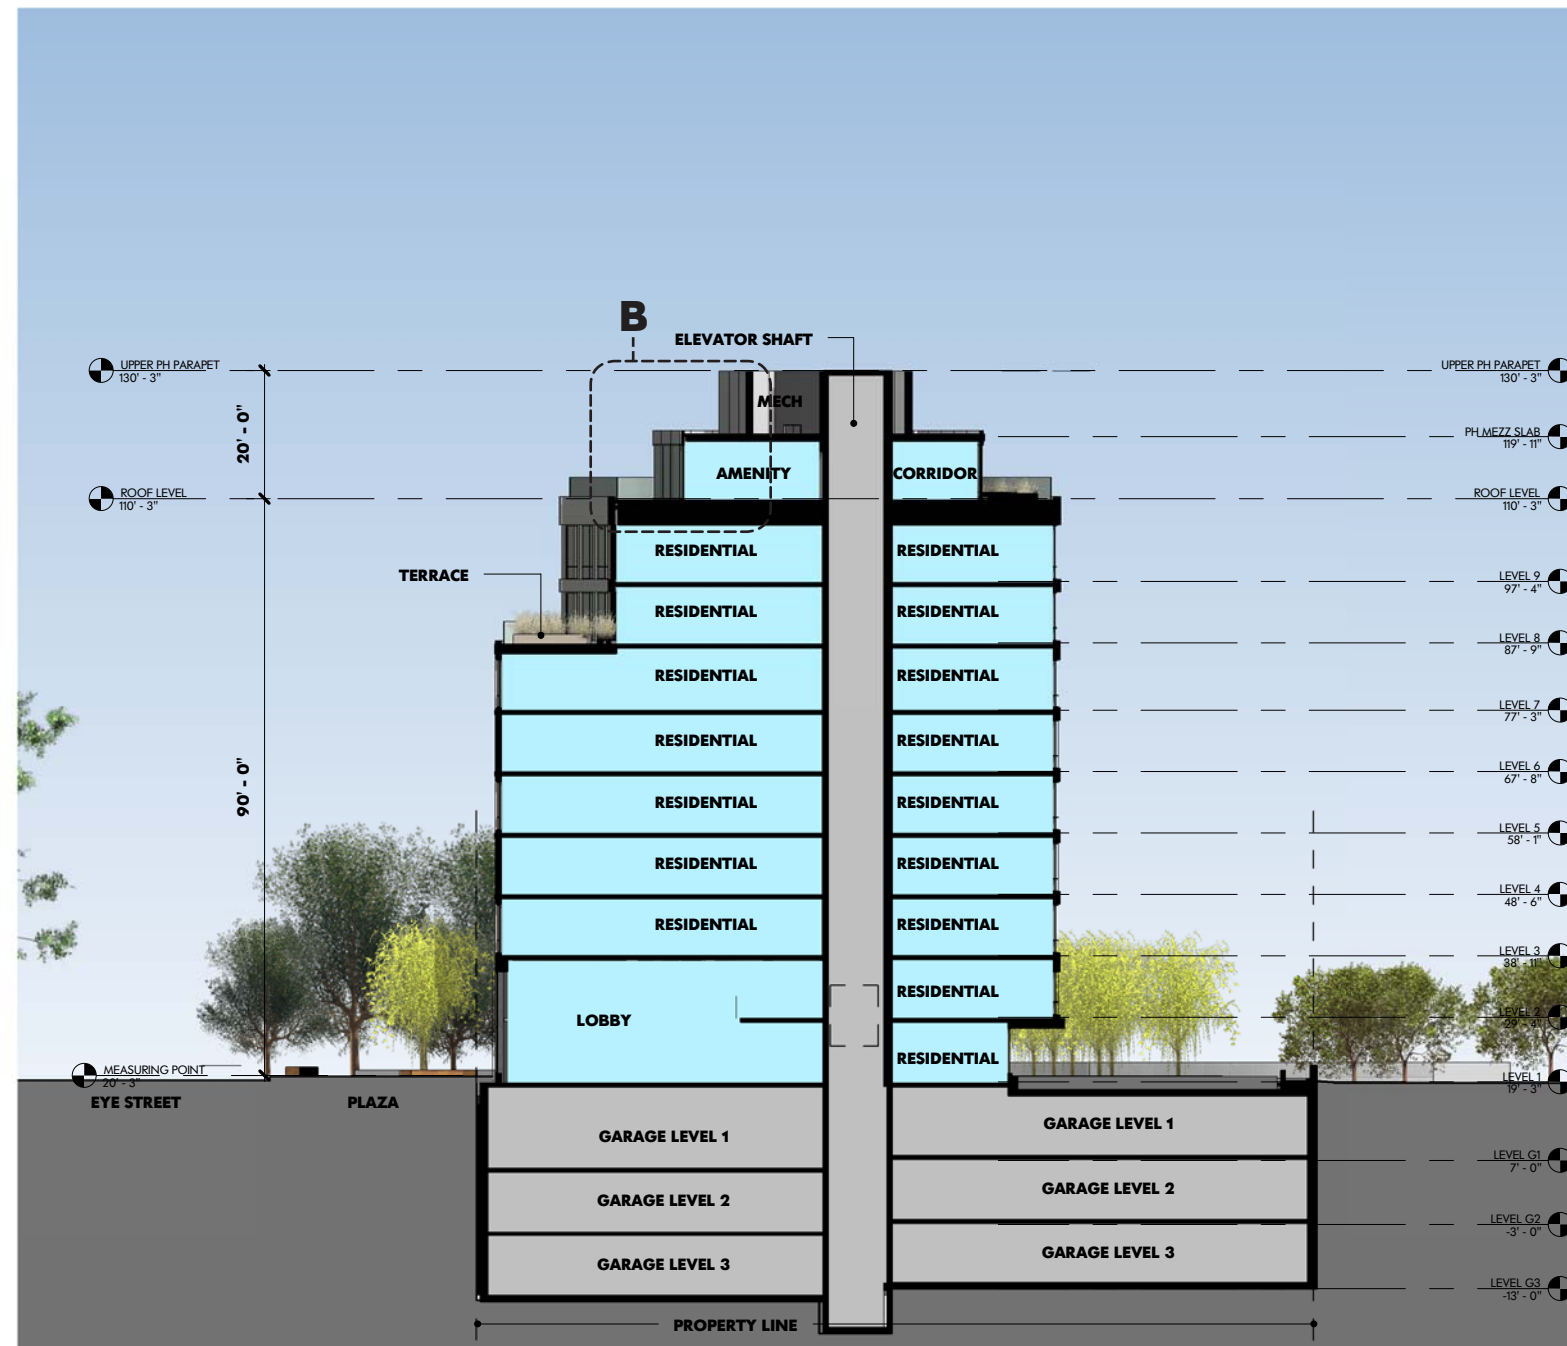


1" = 30'-0"

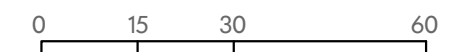


RIVERSIDE BAPTIST CHURCH REDEVELOPMENT


BUILDING NORTH/SOUTH SECTION 2 CONSOLIDATED PUD APPLICATION

November 2015

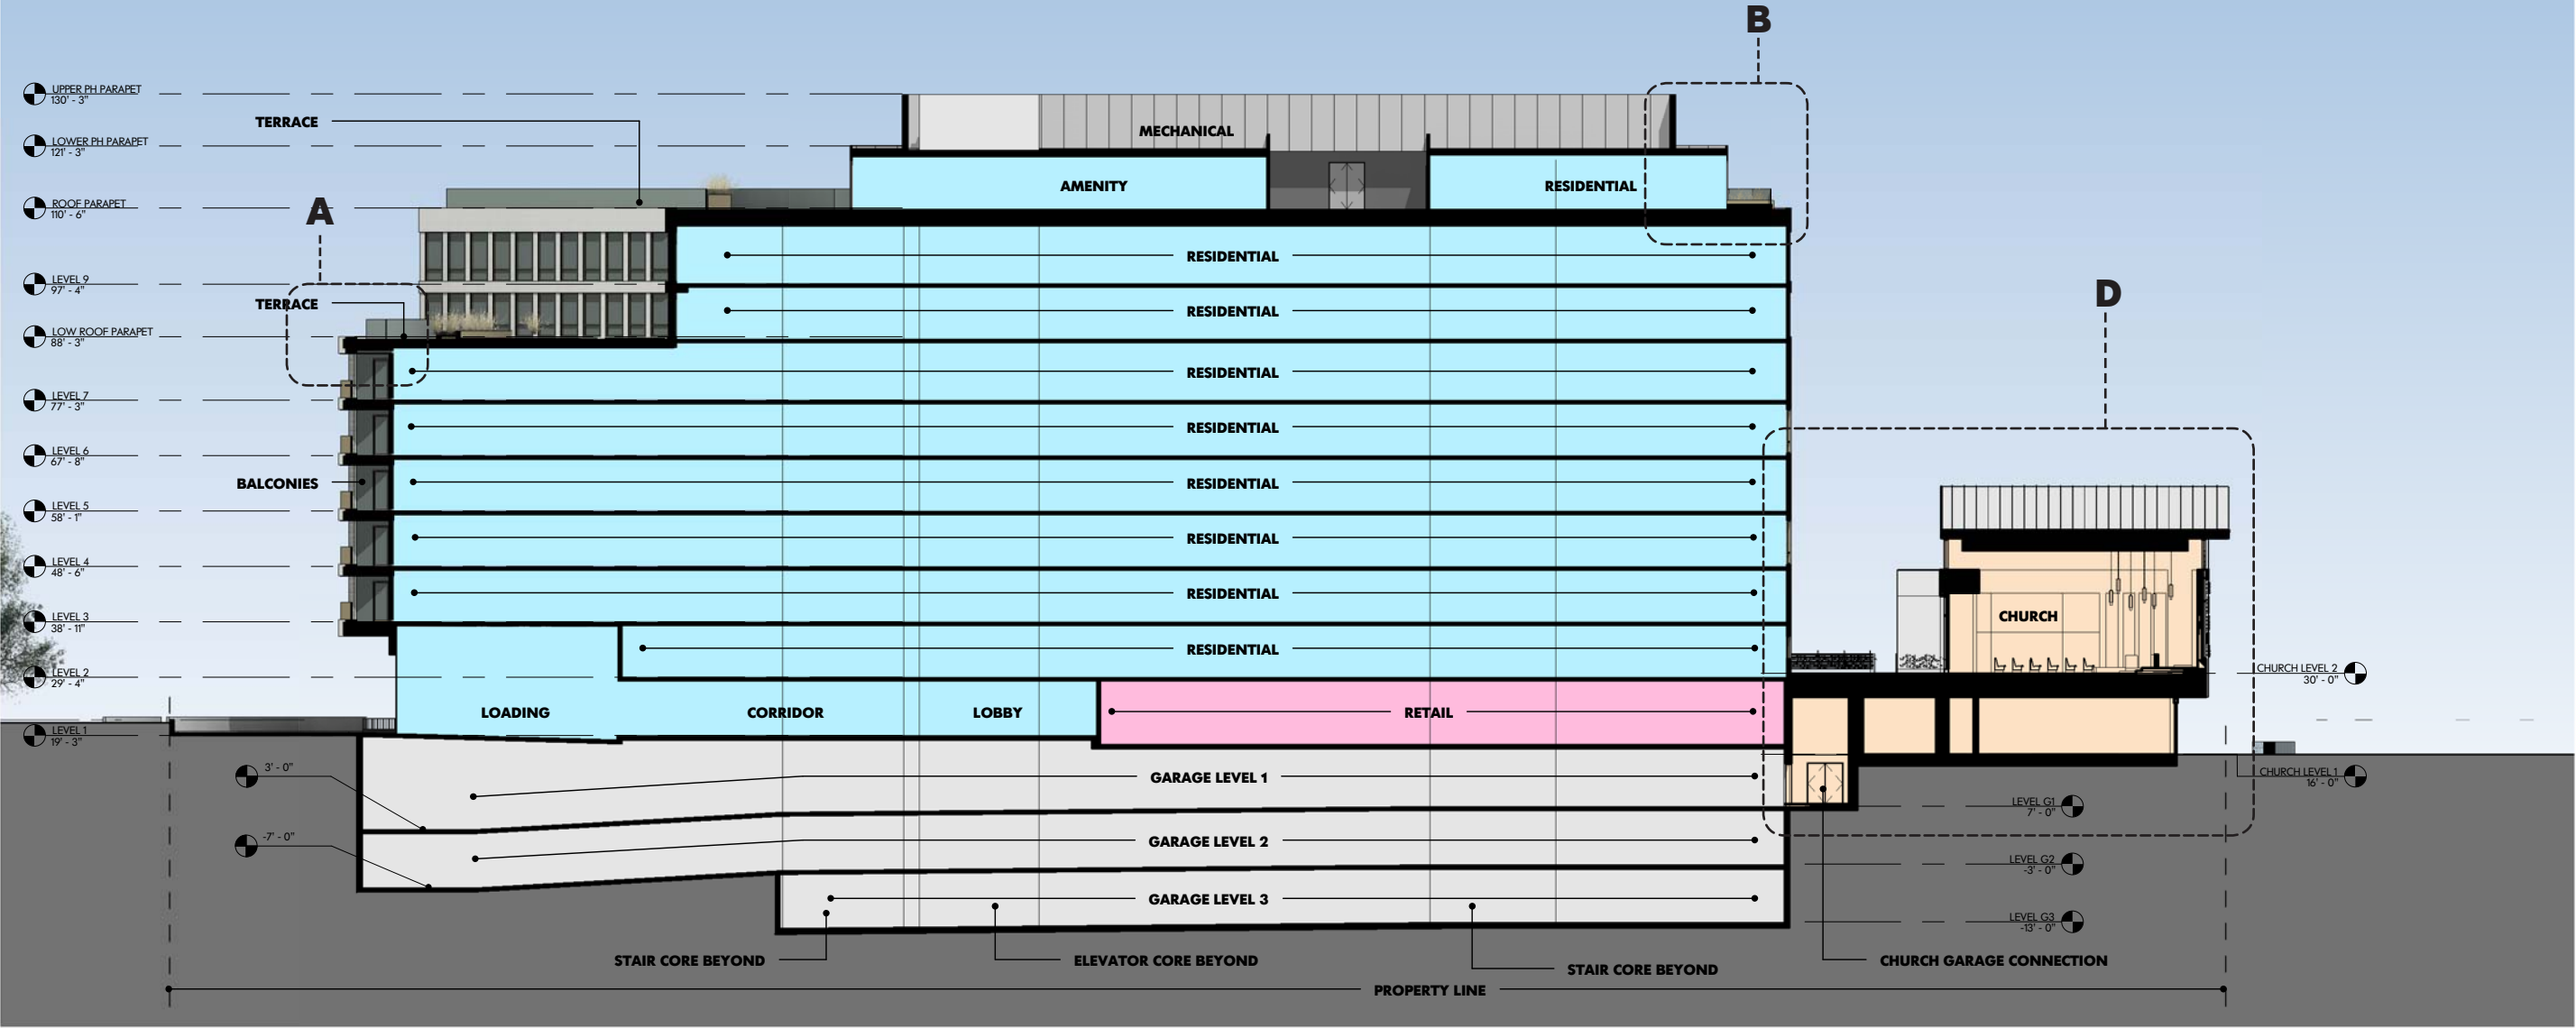


1" = 30'-0"

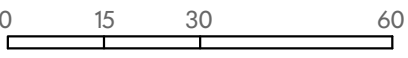

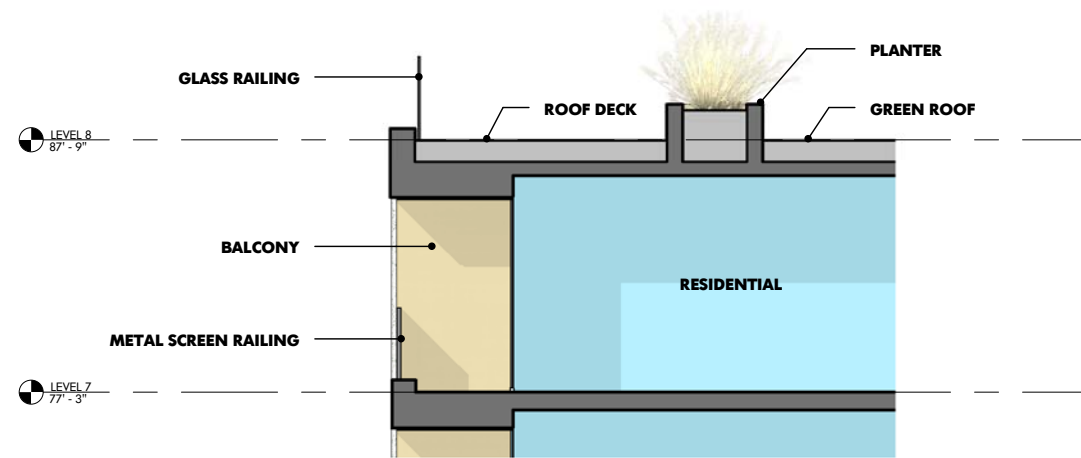



A | ENLARGED SECTION @ LOW ROOF DECK
 1/8" = 1'-0"

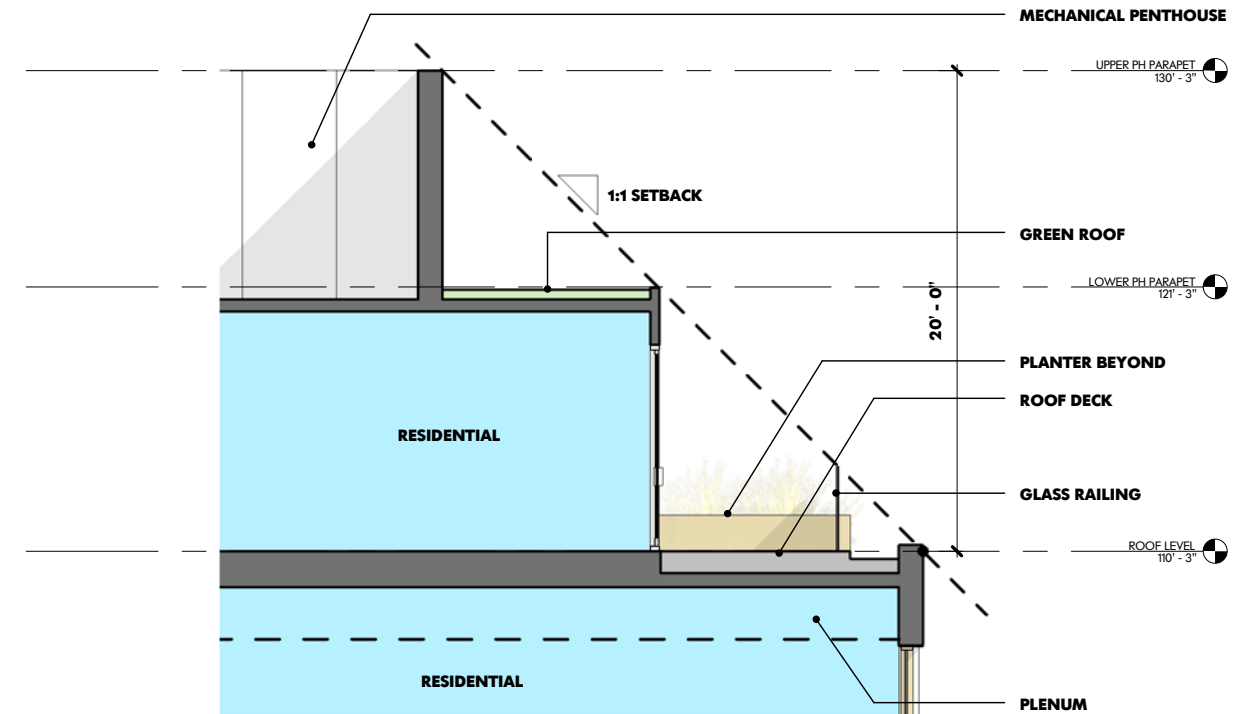



B | ENLARGED SECTION @ PENTHOUSE
 1/8" = 1'-0"

1/8" = 1'-0"

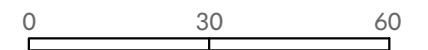


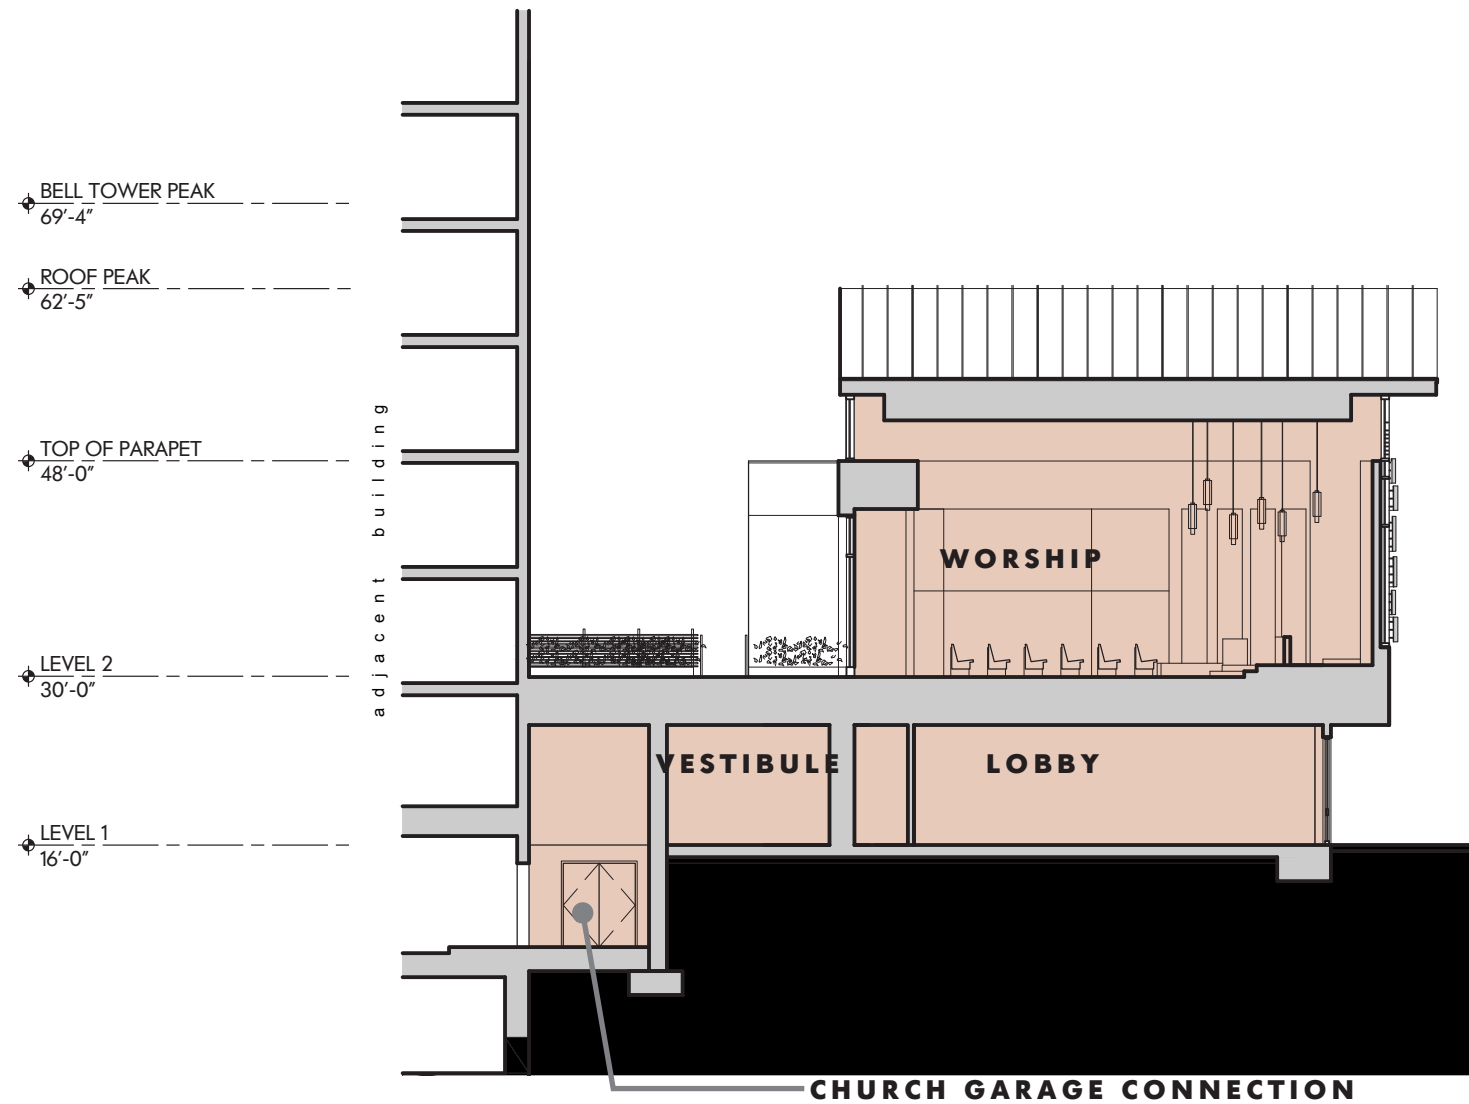


D CHURCH SECTION THRU MAINE AVE & WORSHIP

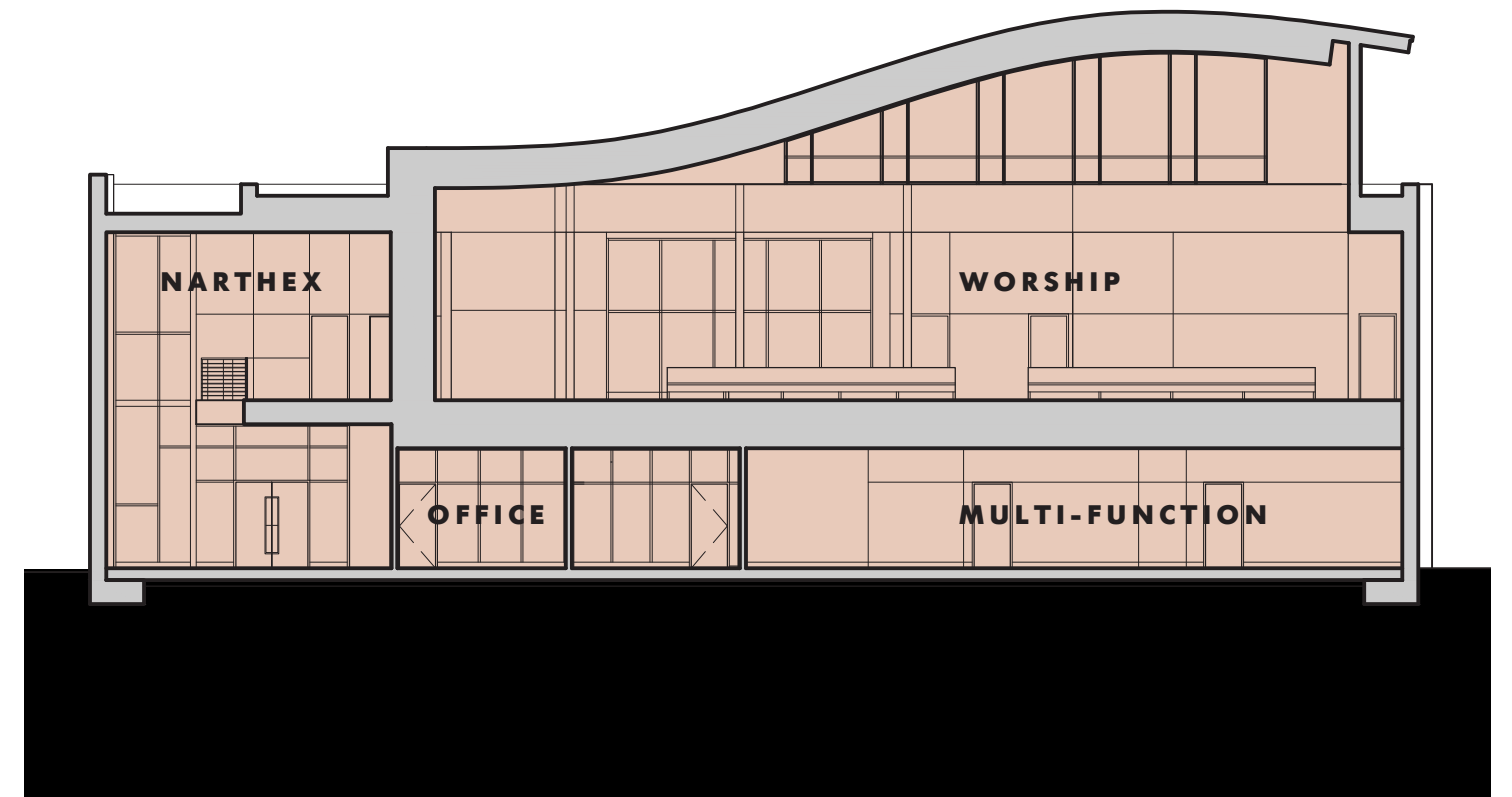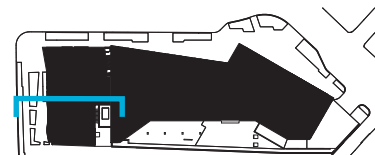


E CHURCH SECTION THRU 7TH STREET & WORSHIP

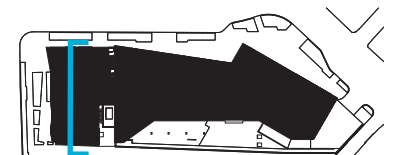


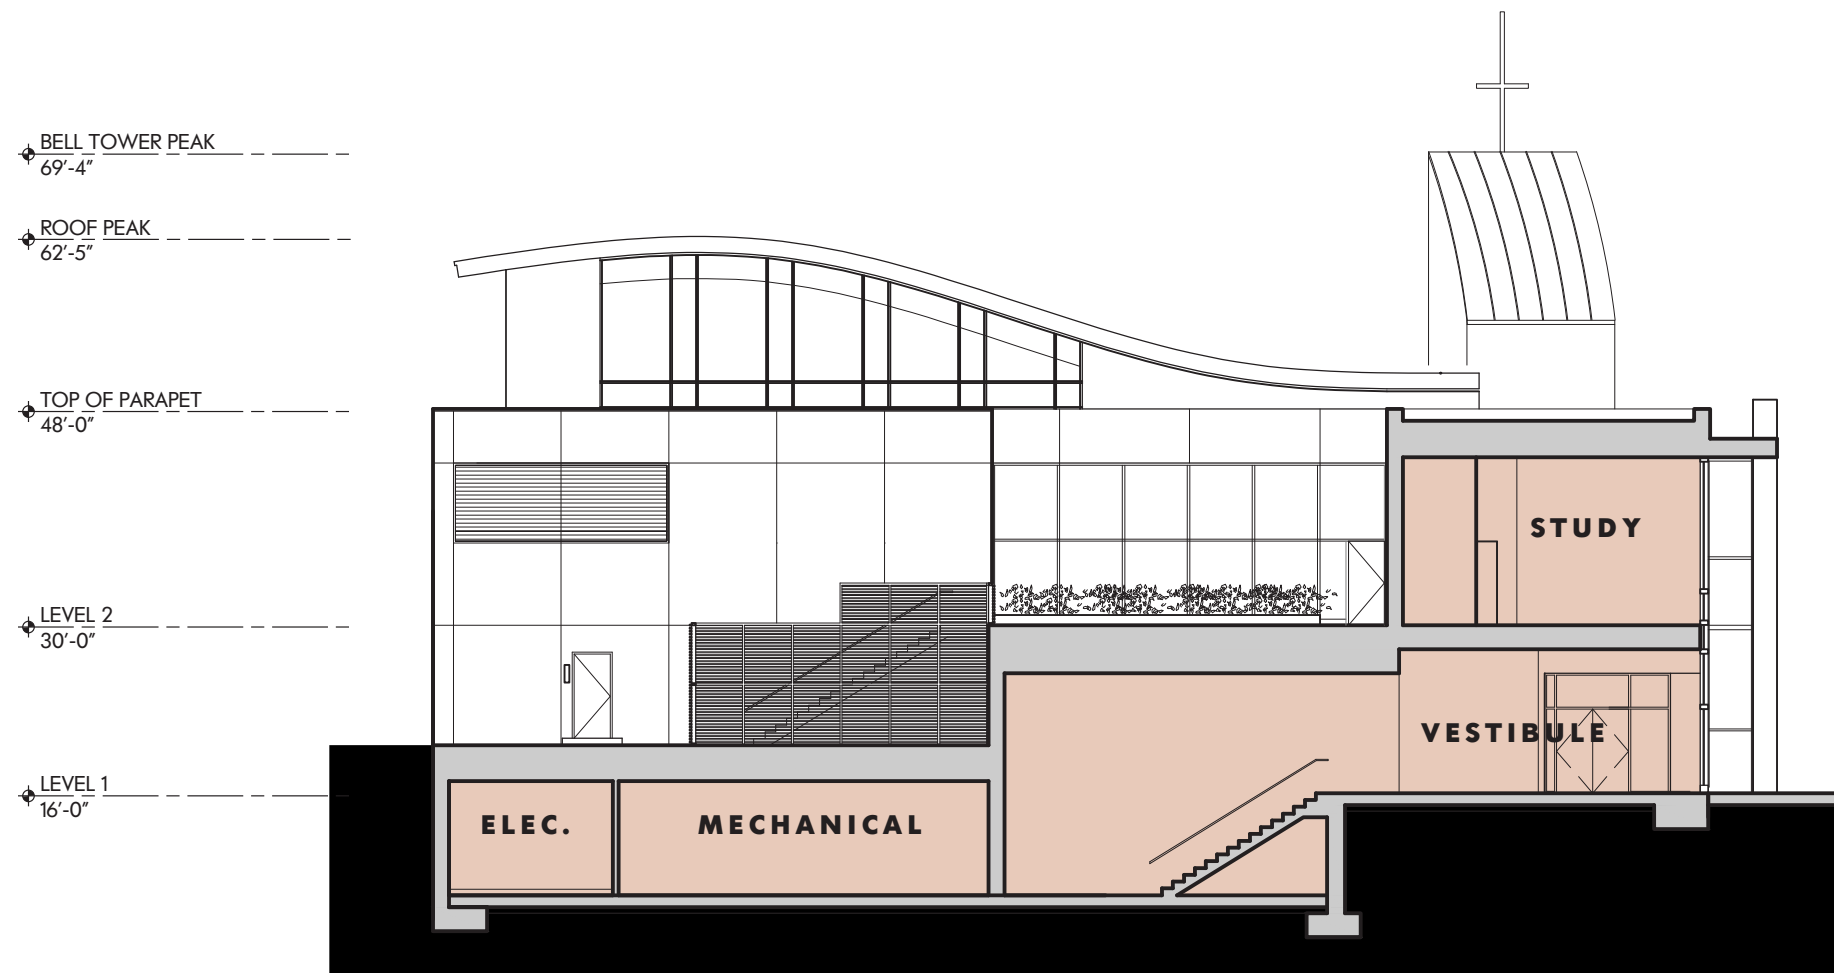

F CHURCH SECTION THRU 7TH STREET & COURTYARD

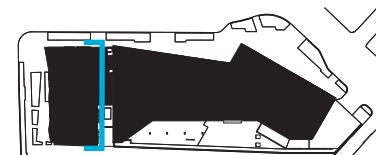


JUNE 21

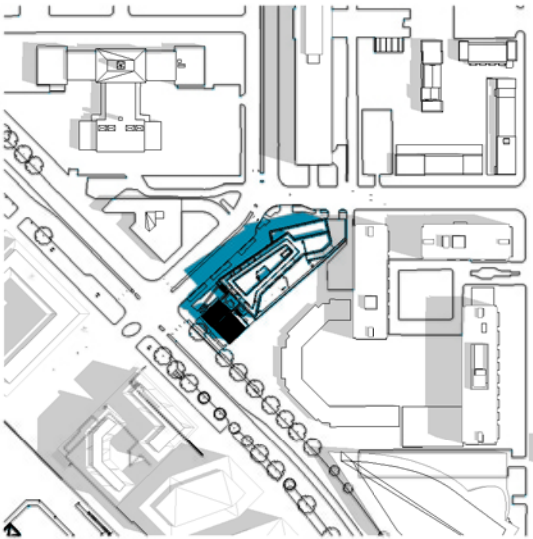


9:00 AM

MAR/SEPT 21

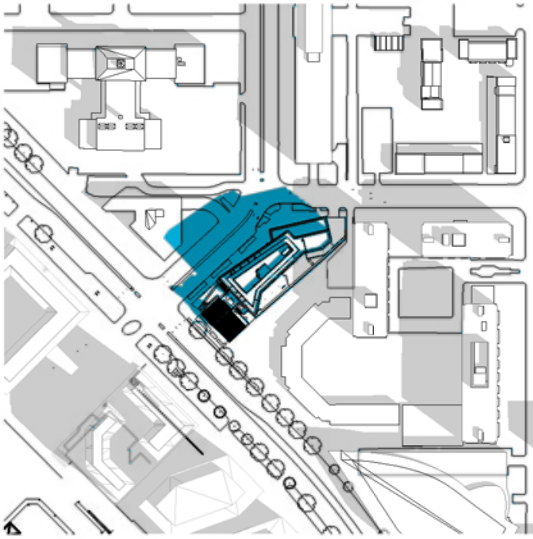


9:00 AM


DEC 21

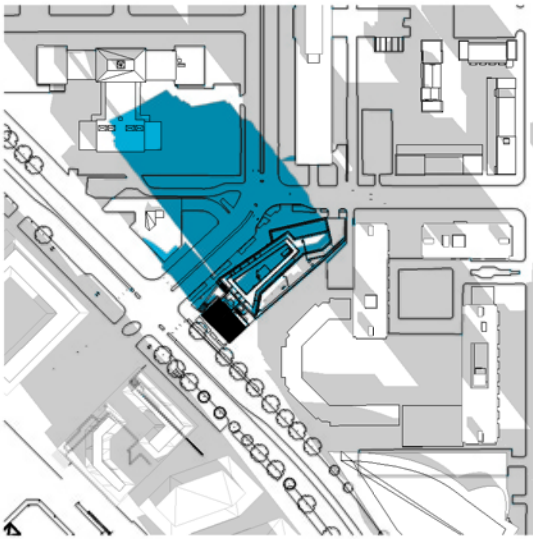


9:00 AM

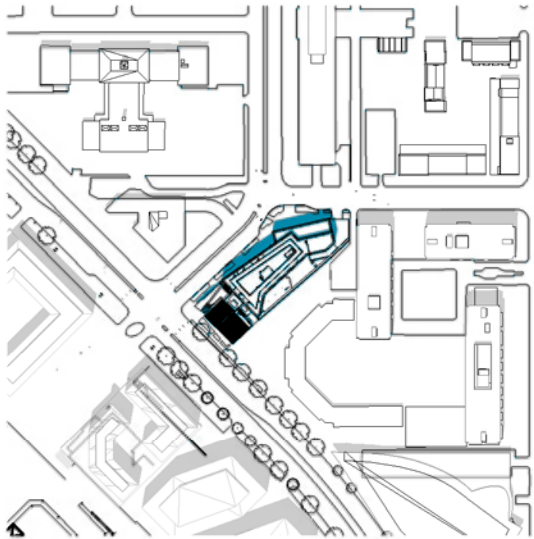


NOON

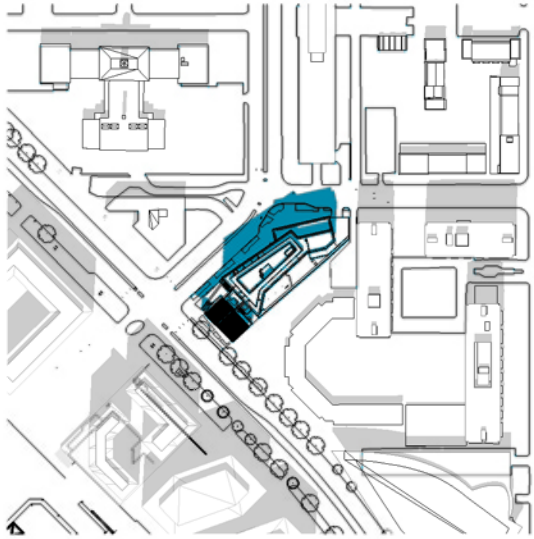


NOON

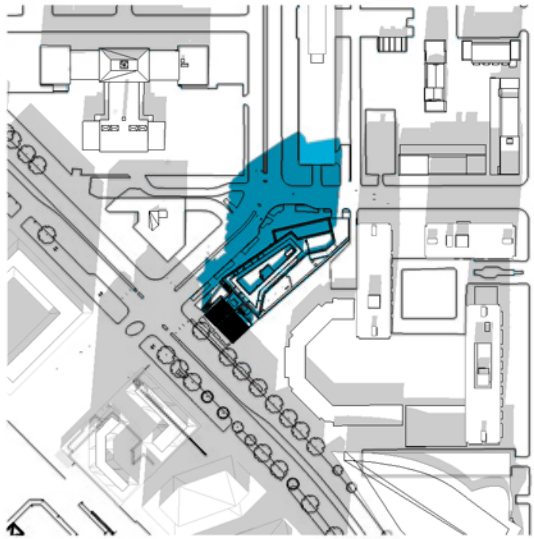


NOON

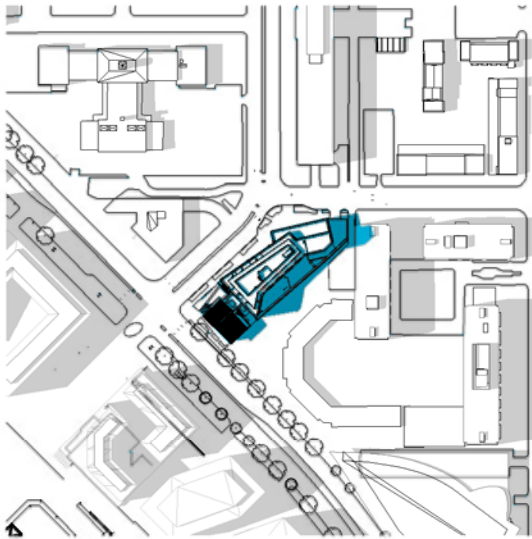

3:00 PM

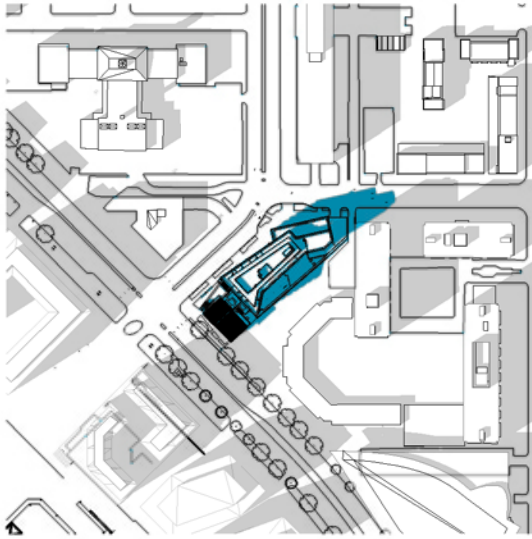

3:00 PM

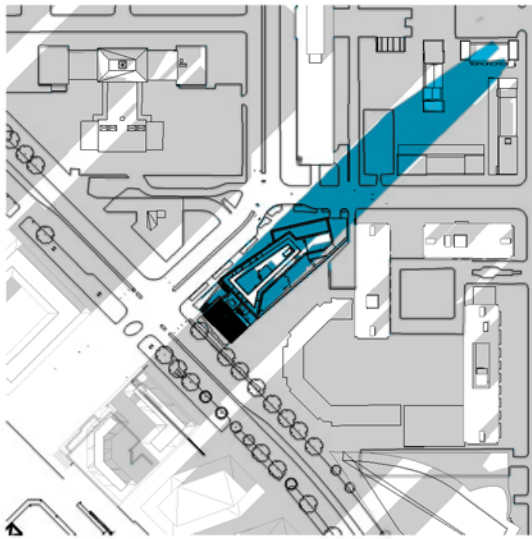

3:00 PM

1" = 500'-0"

RIVERSIDE BAPTIST CHURCH REDEVELOPMENT

SHADOW STUDIES
CONSOLIDATED PUD APPLICATION

November 2015

THIS PAGE INTENTIONALLY LEFT BLANK