



North Elevation - H Street Partial



315 H Street, NE
Washington, DC
10.29.2015 | Complete Set of Plans



North Elevation - H Street Overall




Partial Elevations
As indicated
hord | coplan | machi
ZONING COMMISSION
City of Columbia
CASE NO.15-07
SUBMIT NO.46G4
A2.7

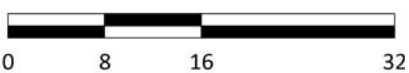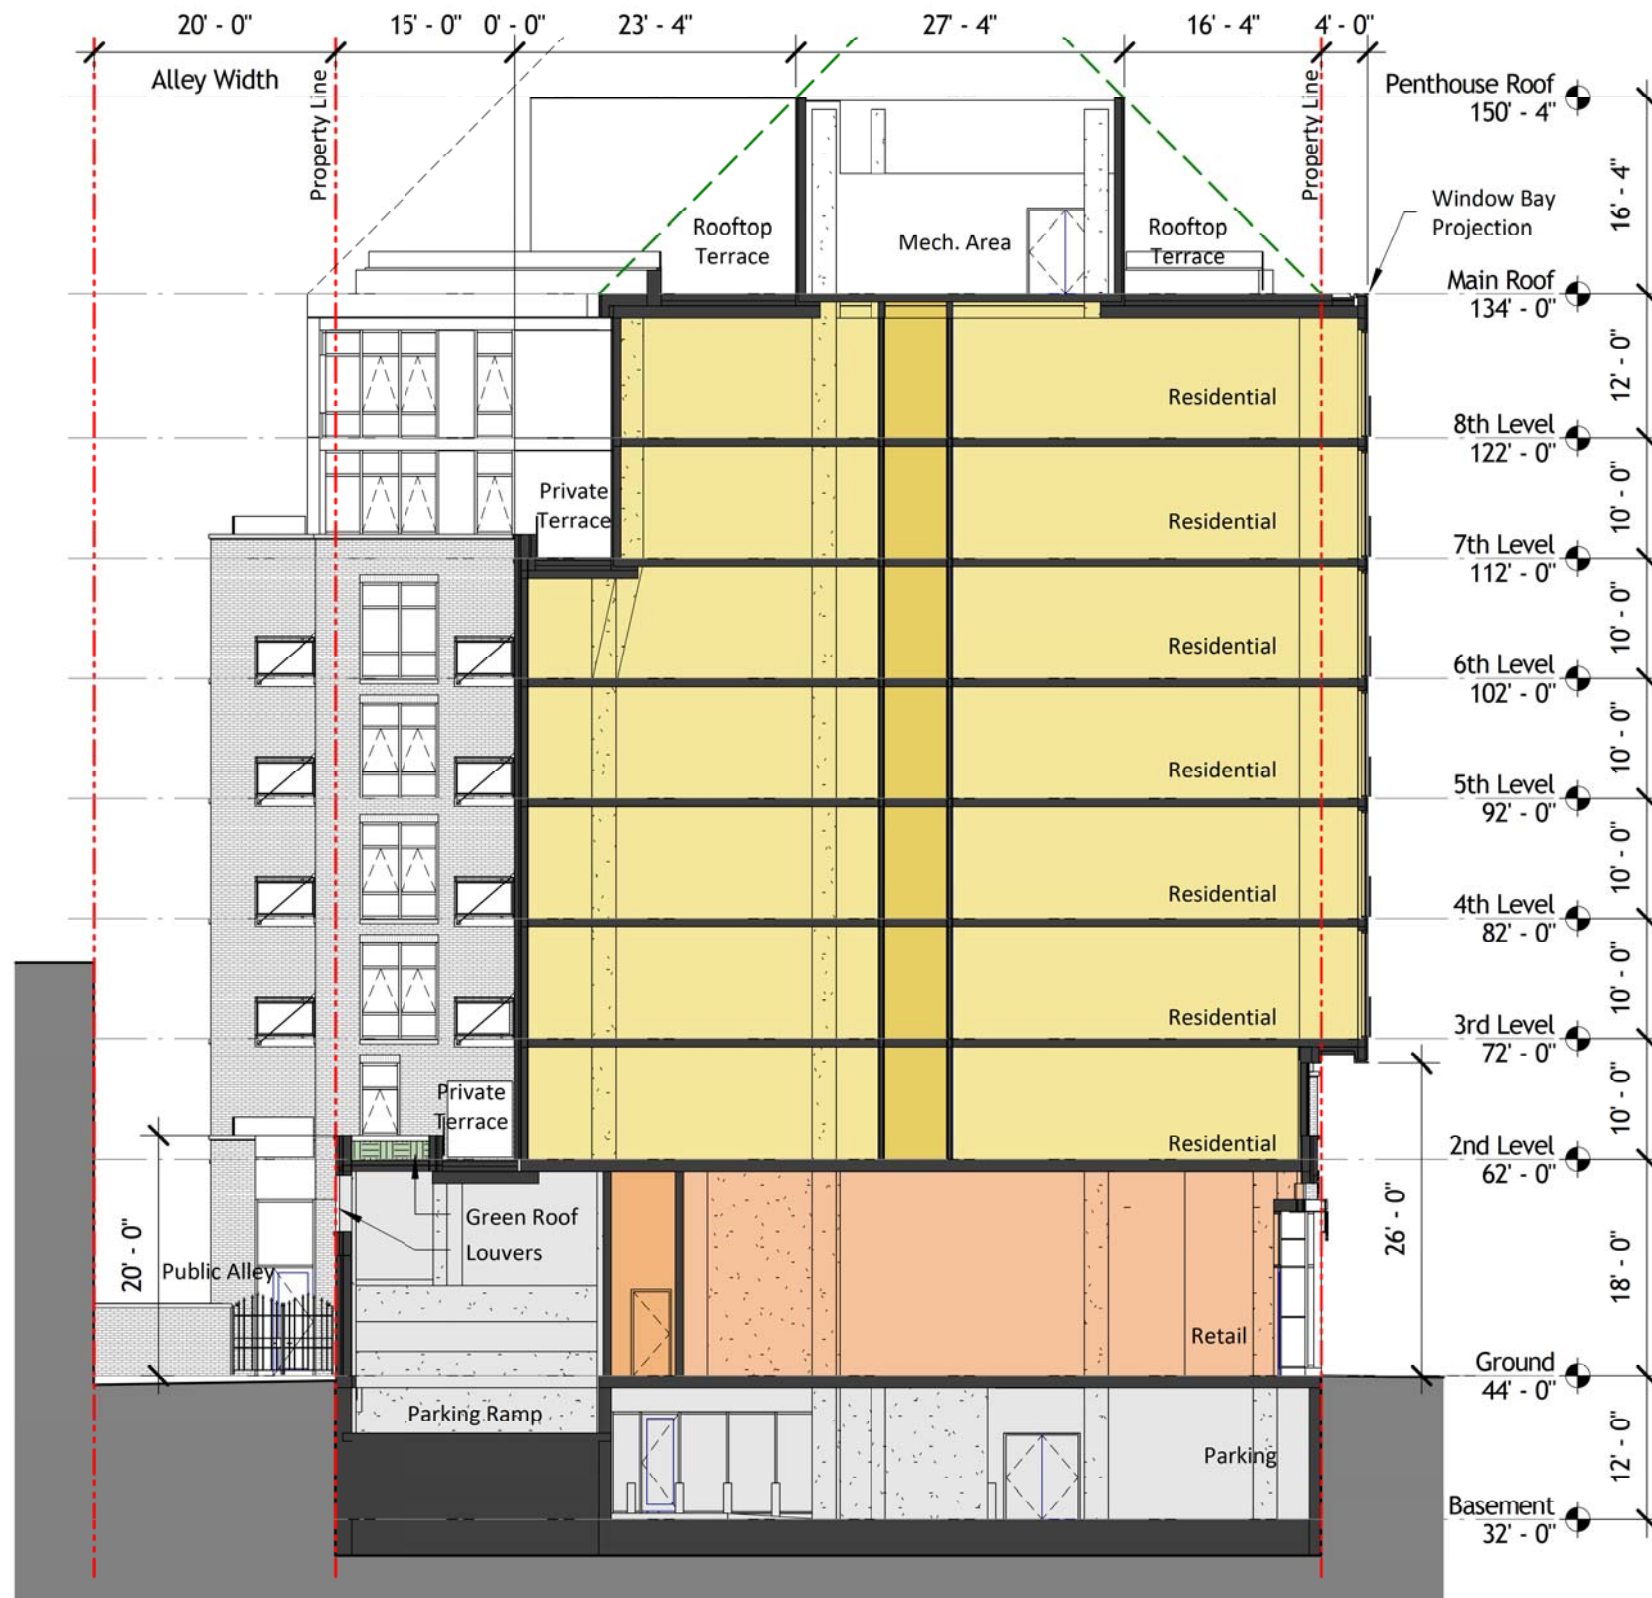


1 : Building Section 1

315 H Street, NE
Washington, DC

10.29.2015 | Complete Set of Plans

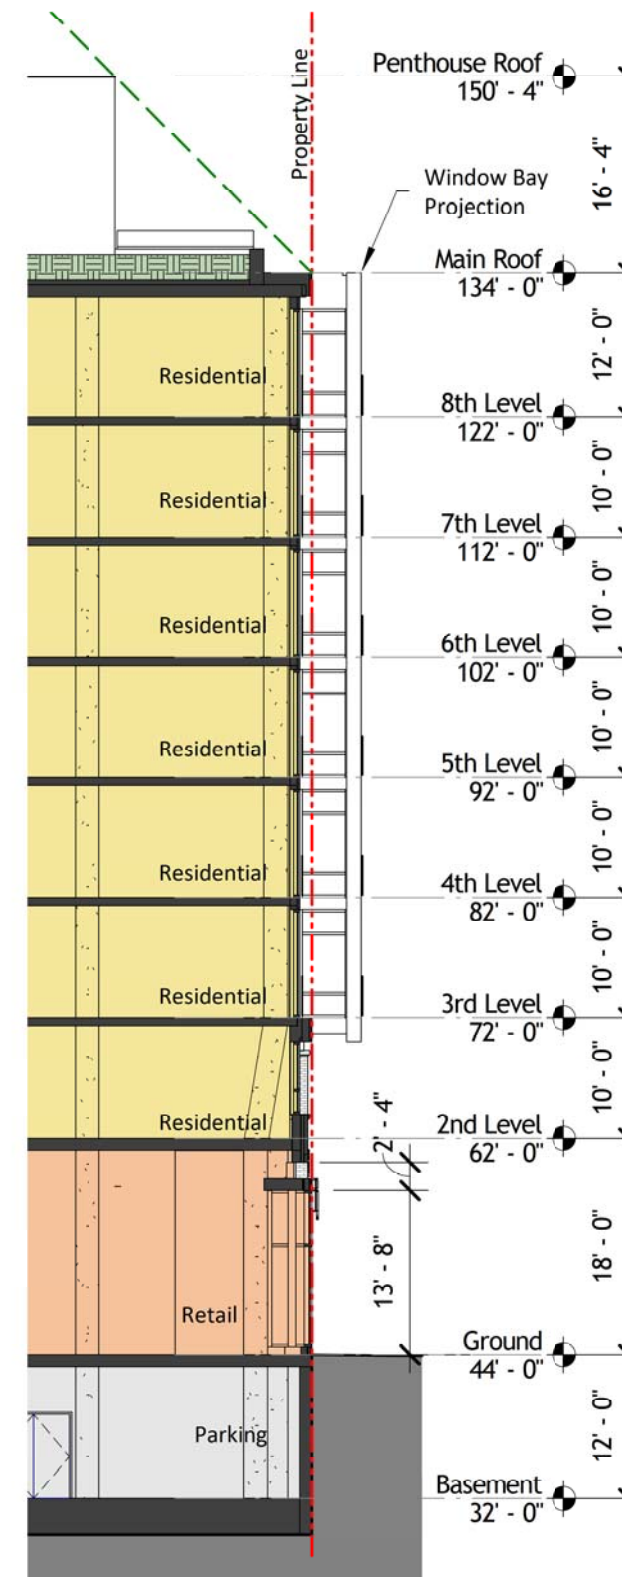


2 : Building Section 2

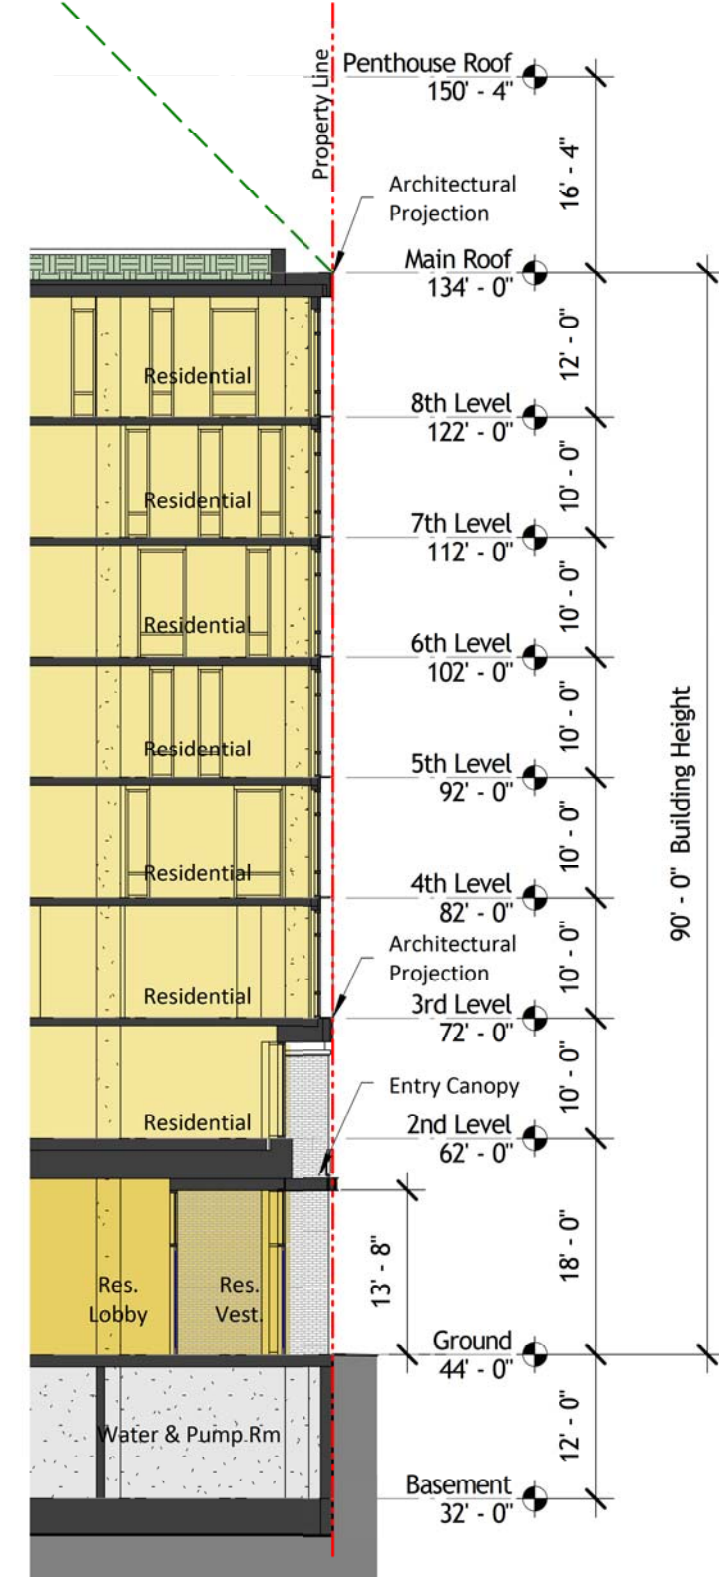


3 : Building Section 3

Building Sections
1/16" = 1'-0"
hord | coplan | macht


A3.1

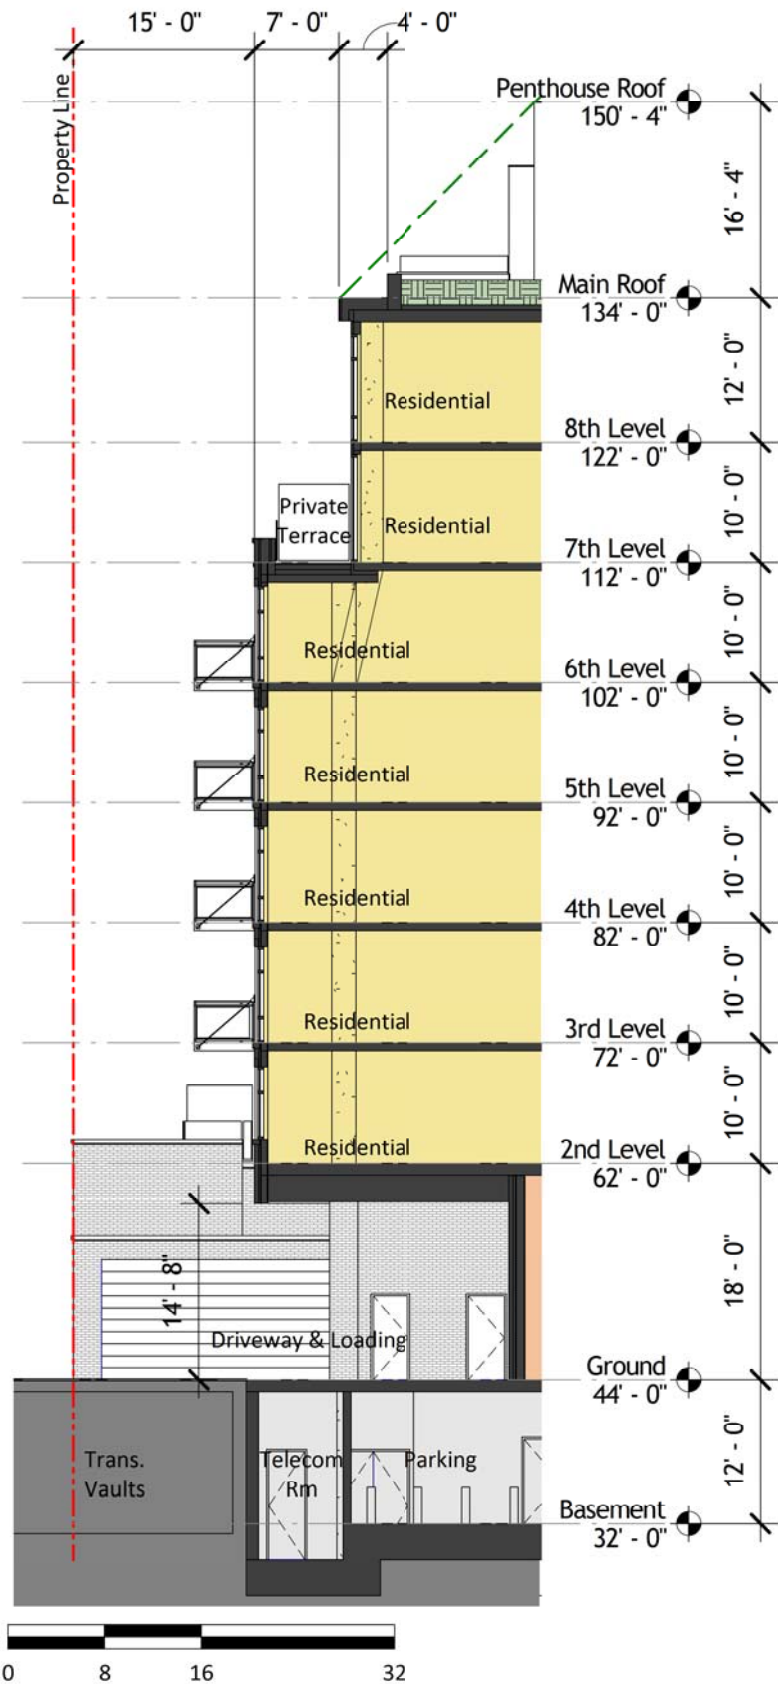

1 : Building Section 4

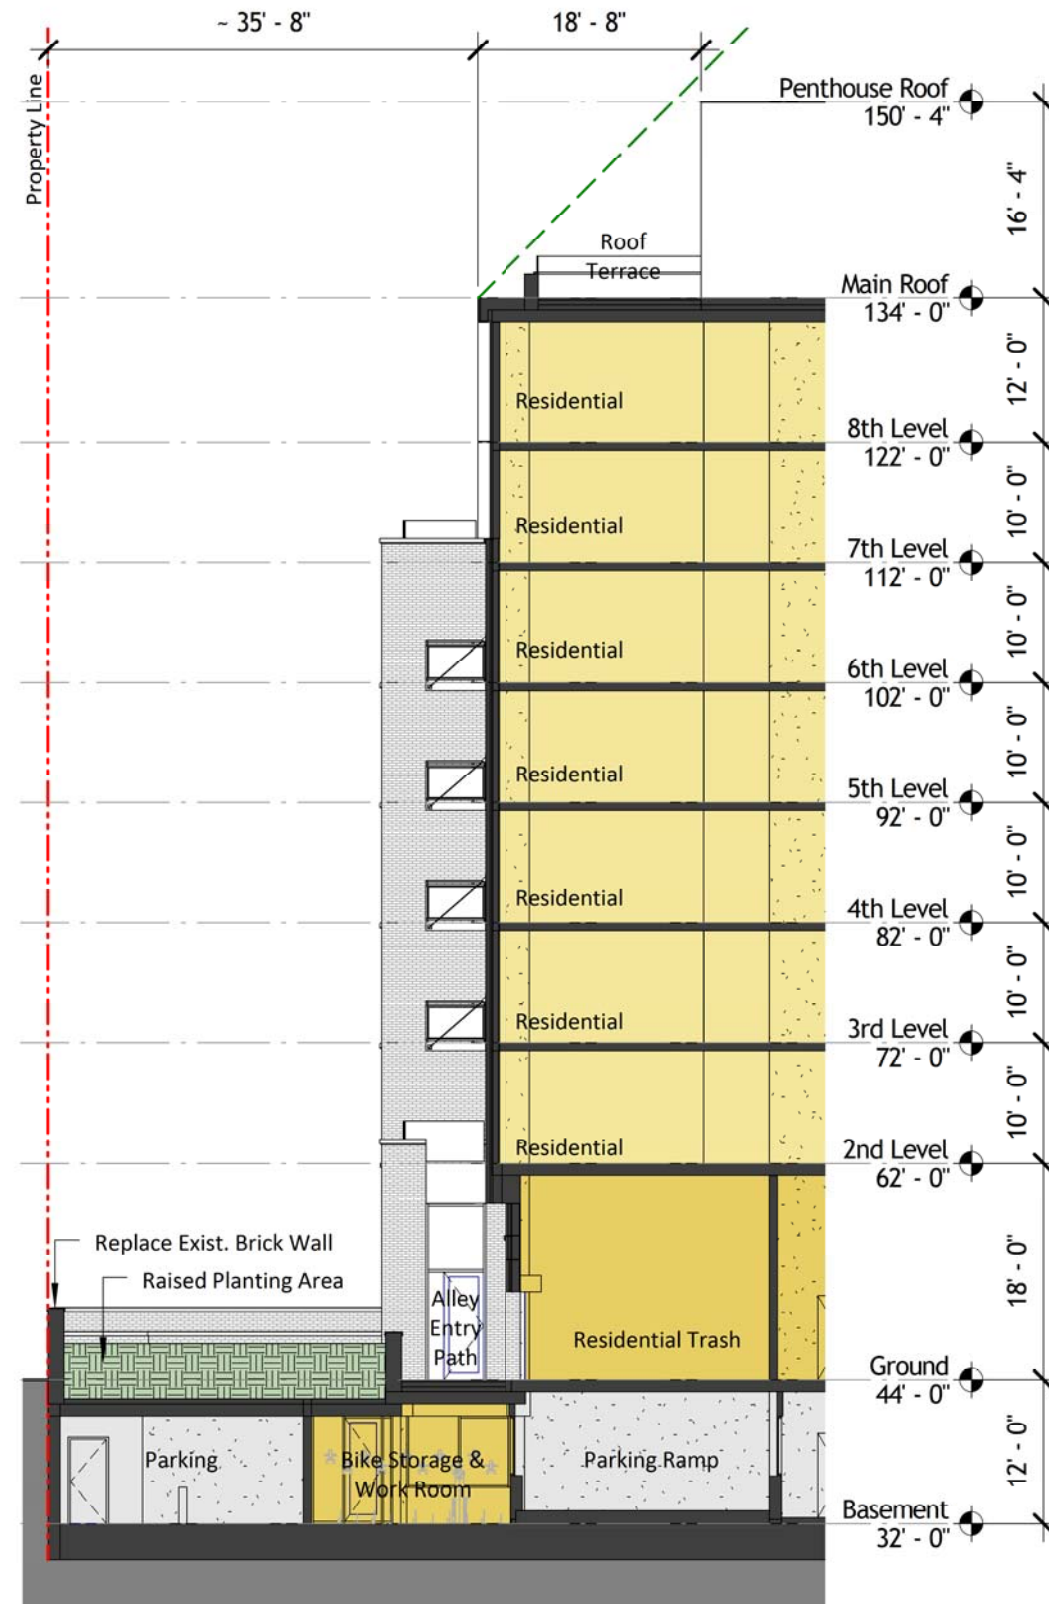


2 : Building Section 5

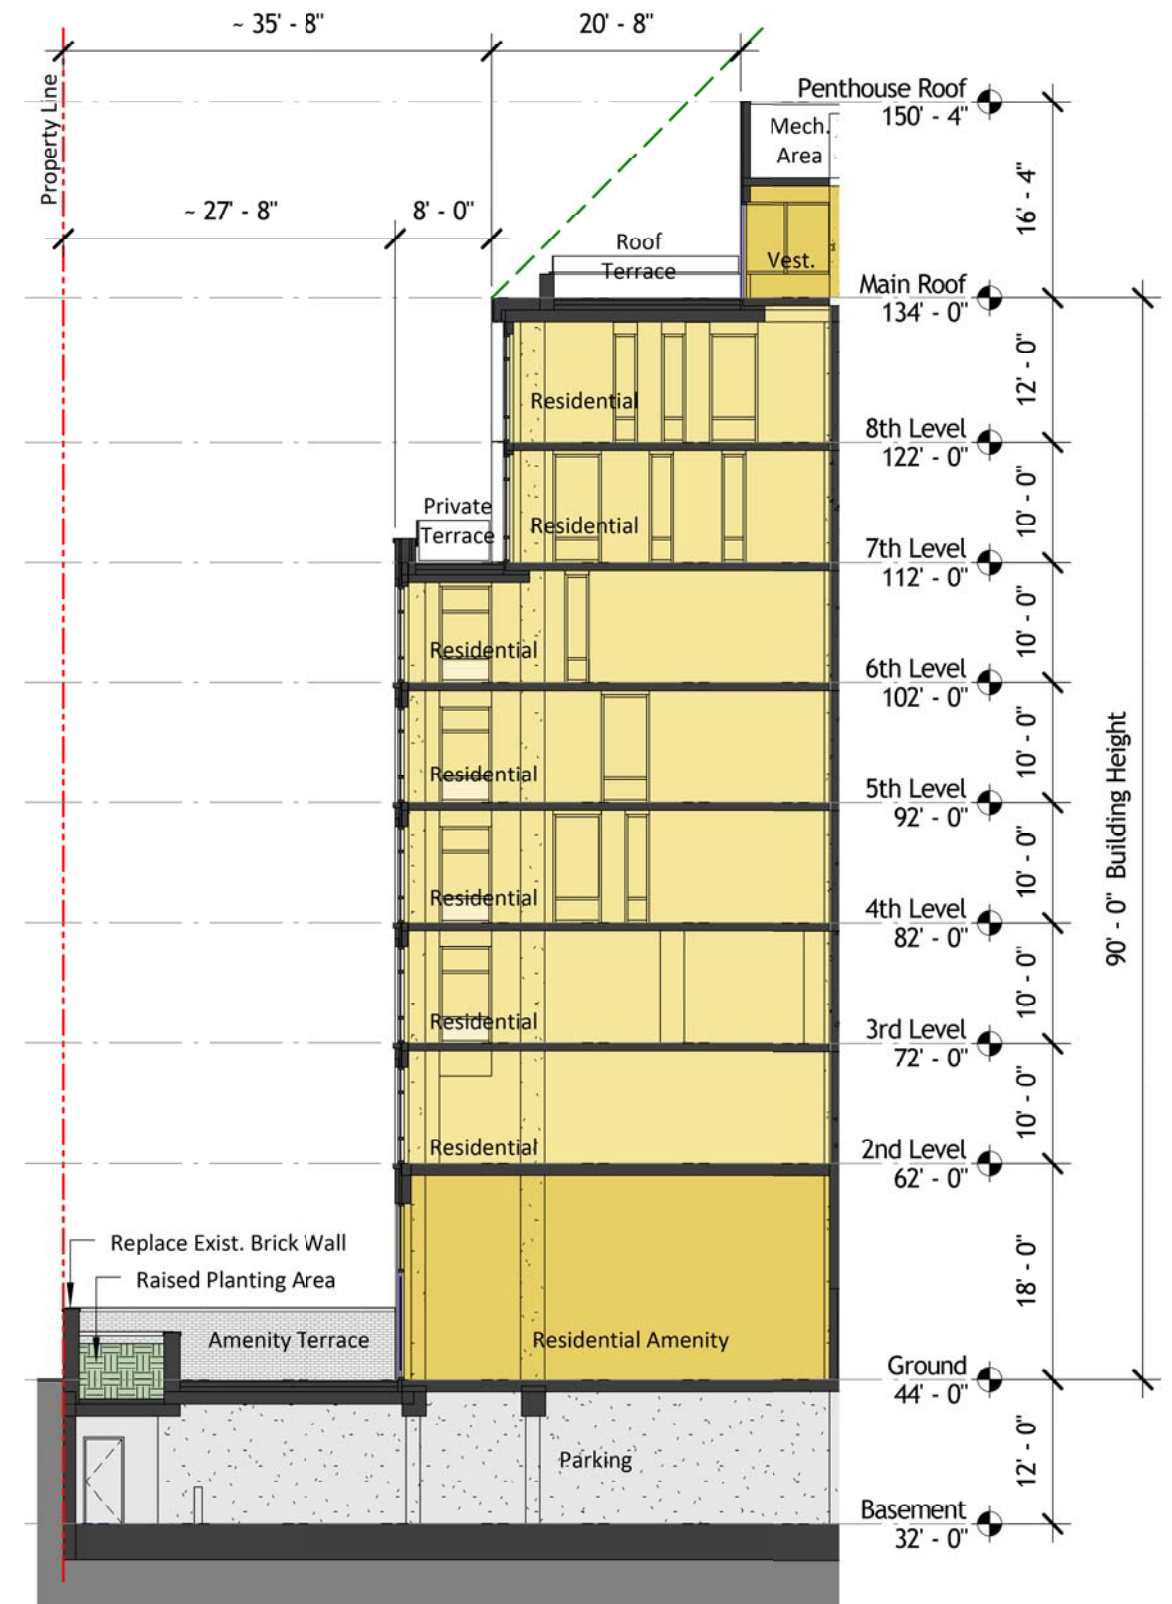


3 : Building Section 6




1 : Site Elevation A (North Facade)

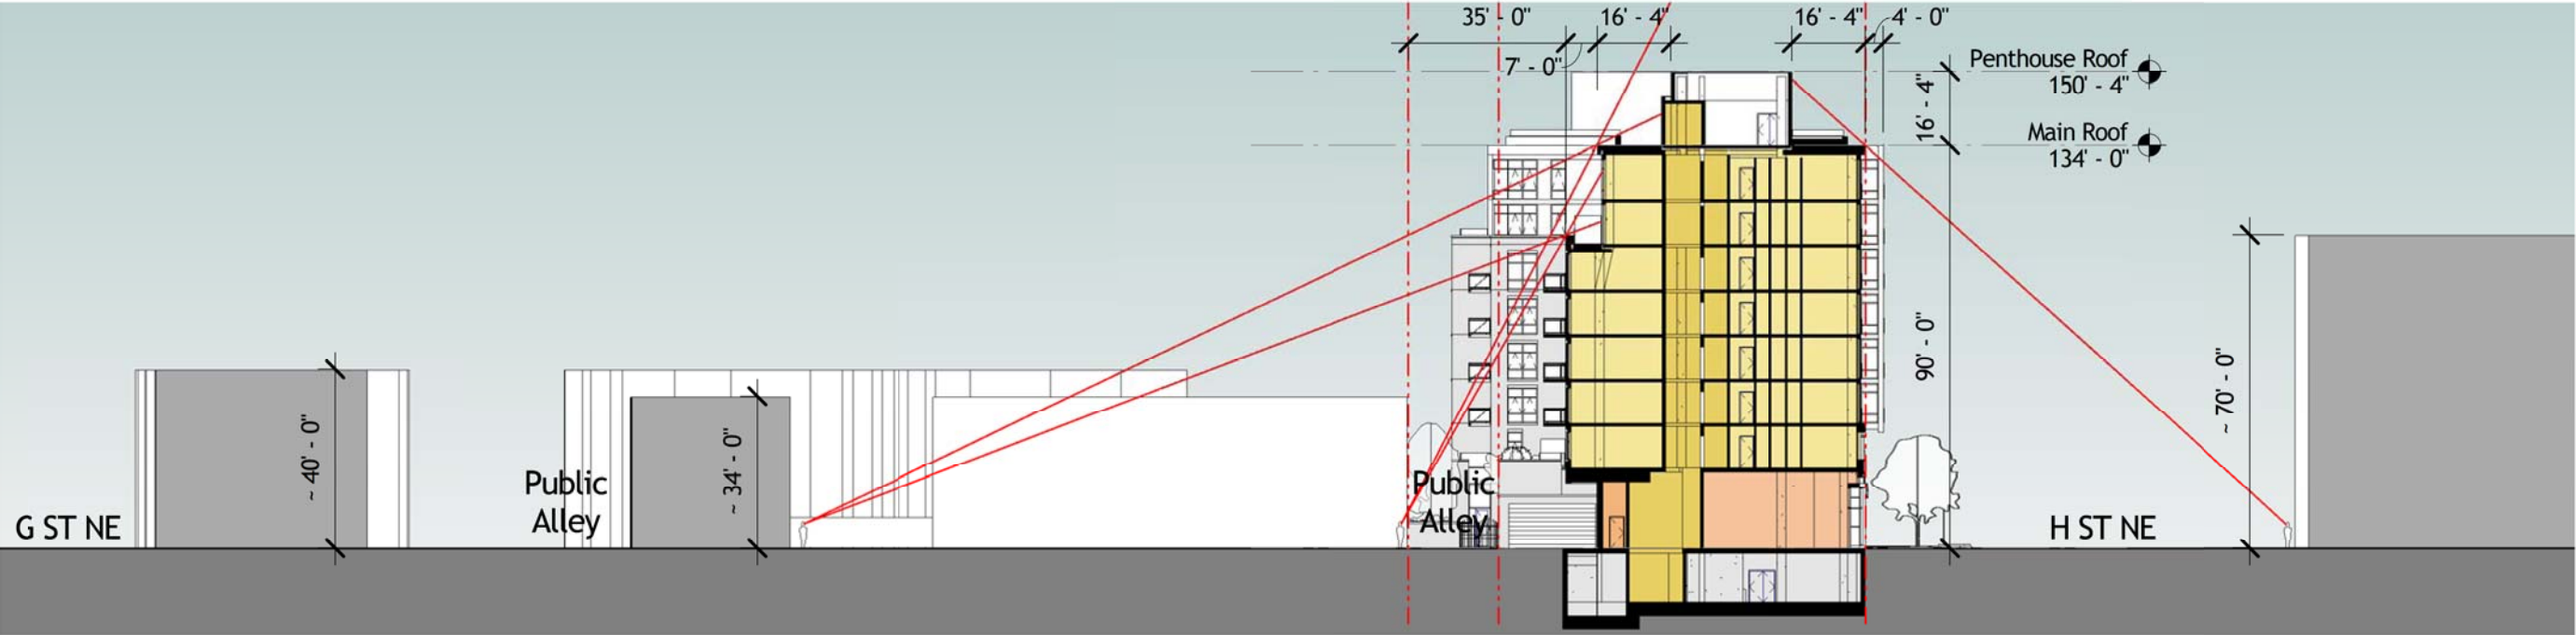

2 : Site Section A (North-South)

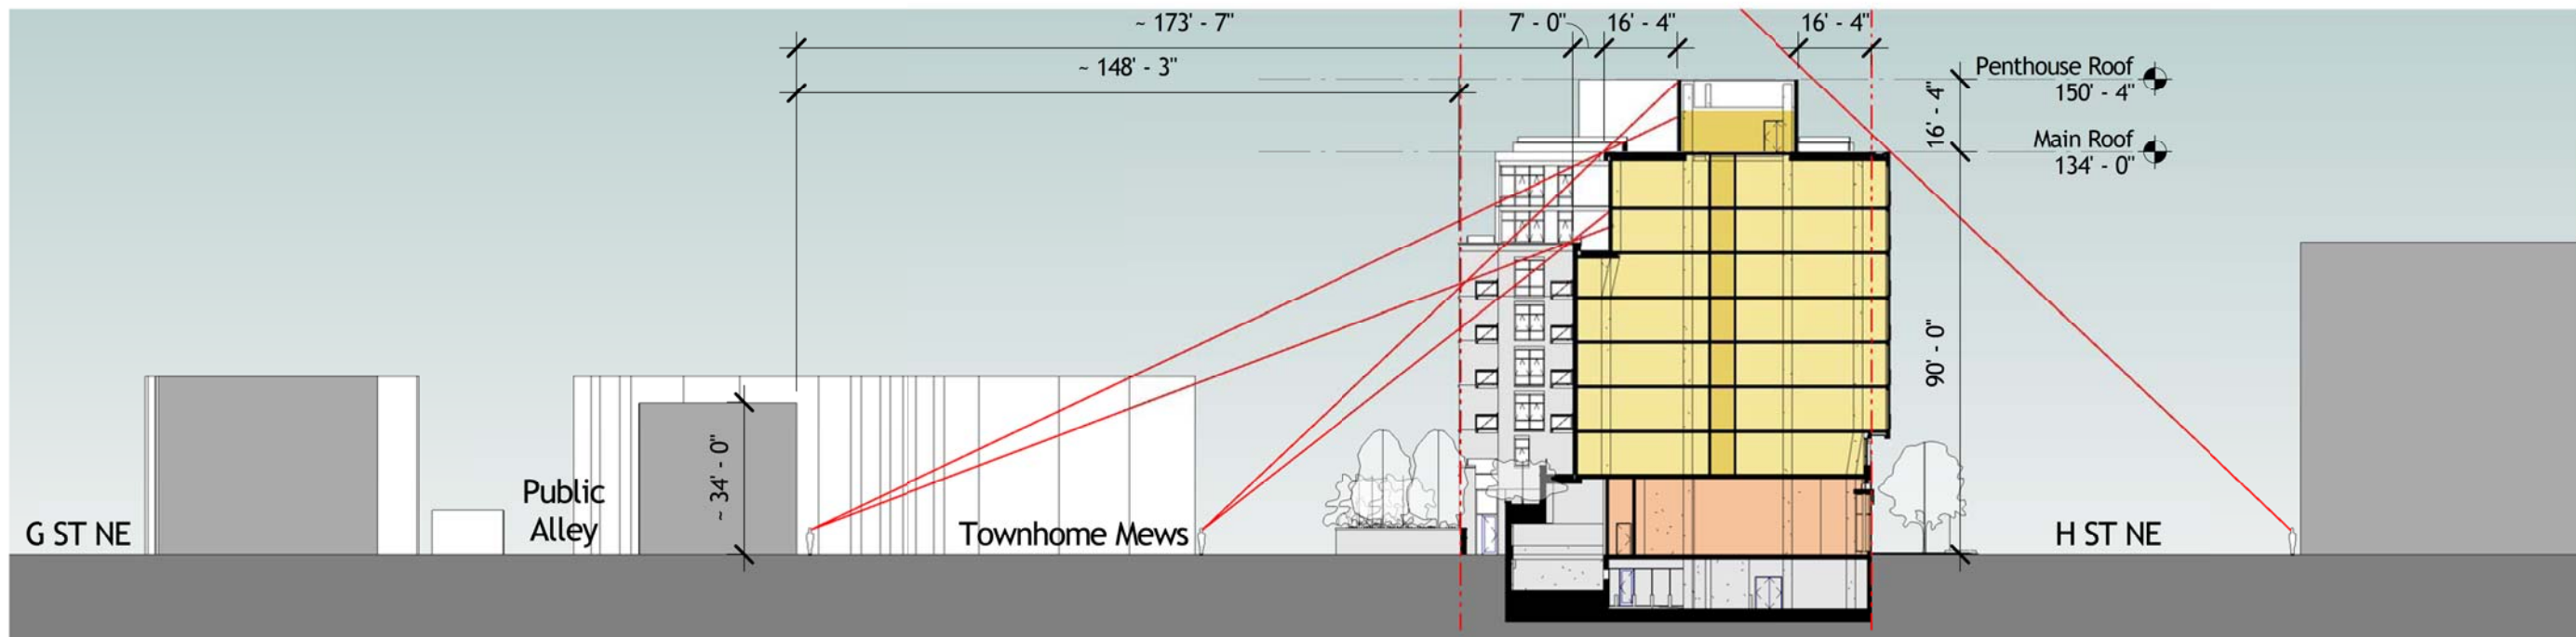

1 : Site Section B (North-South)

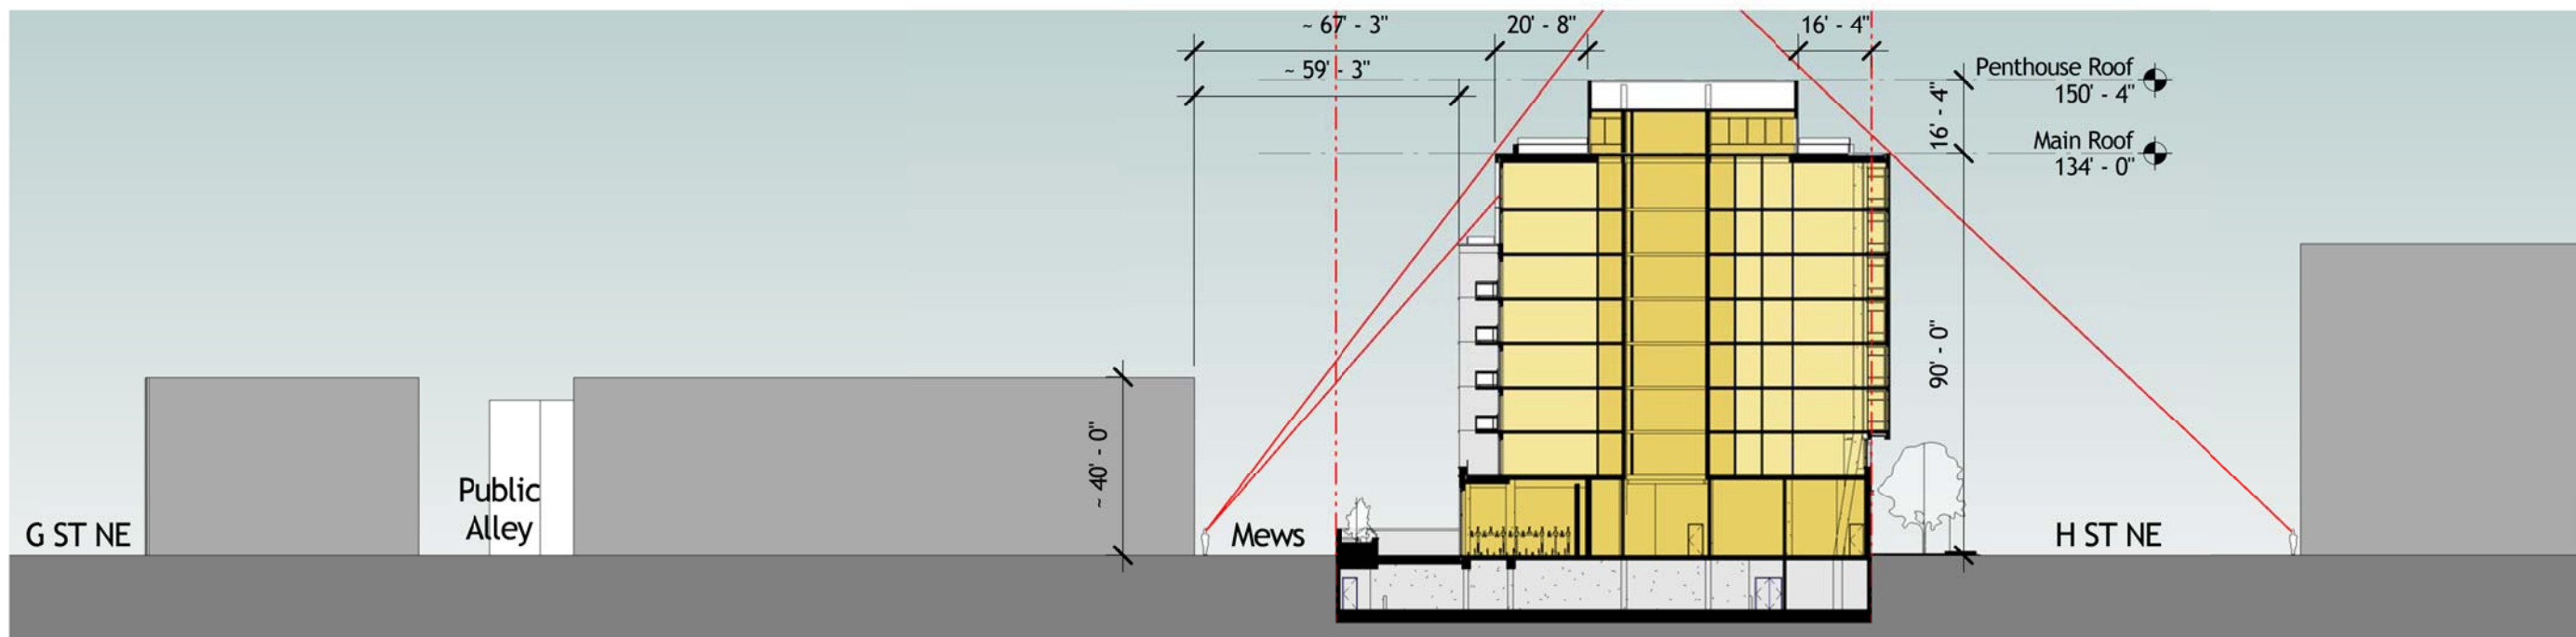

2 : Site Section C (North-South)



1 : H Street View A - from North East





1 : Townhome Mews View A - from South West



2 : Public Alley View A - from South East