

dc | DC Water Headquarters

PUD APPLICATION & ZONING MAP AMENDMENT
SQUARE 744 SS, PART OF LOT 801, SQUARE 744 SS, PART OF LOT 805

REVISED ROOF PLAN SHEETS
DECEMBER 21, 2015

DESIGN BUILD TEAM

CONTRACTOR

SKANSKA

ARCHITECT/MEP ENGINEER

SMITHGROUP JJR

LANDSCAPE ARCHITECT

OEHME, VAN SWEDEN

STRUCTURAL ENGINEER

SK&A CONSULTING ENGINEERS

CIVIL ENGINEER

WILES MENSCH CORPORATION


TRAFFIC & TRANSPORTATION

GOROVE / SLADE ASSOCIATES

LAND USE COUNSEL


HOLLAND & KNIGHT, LLP



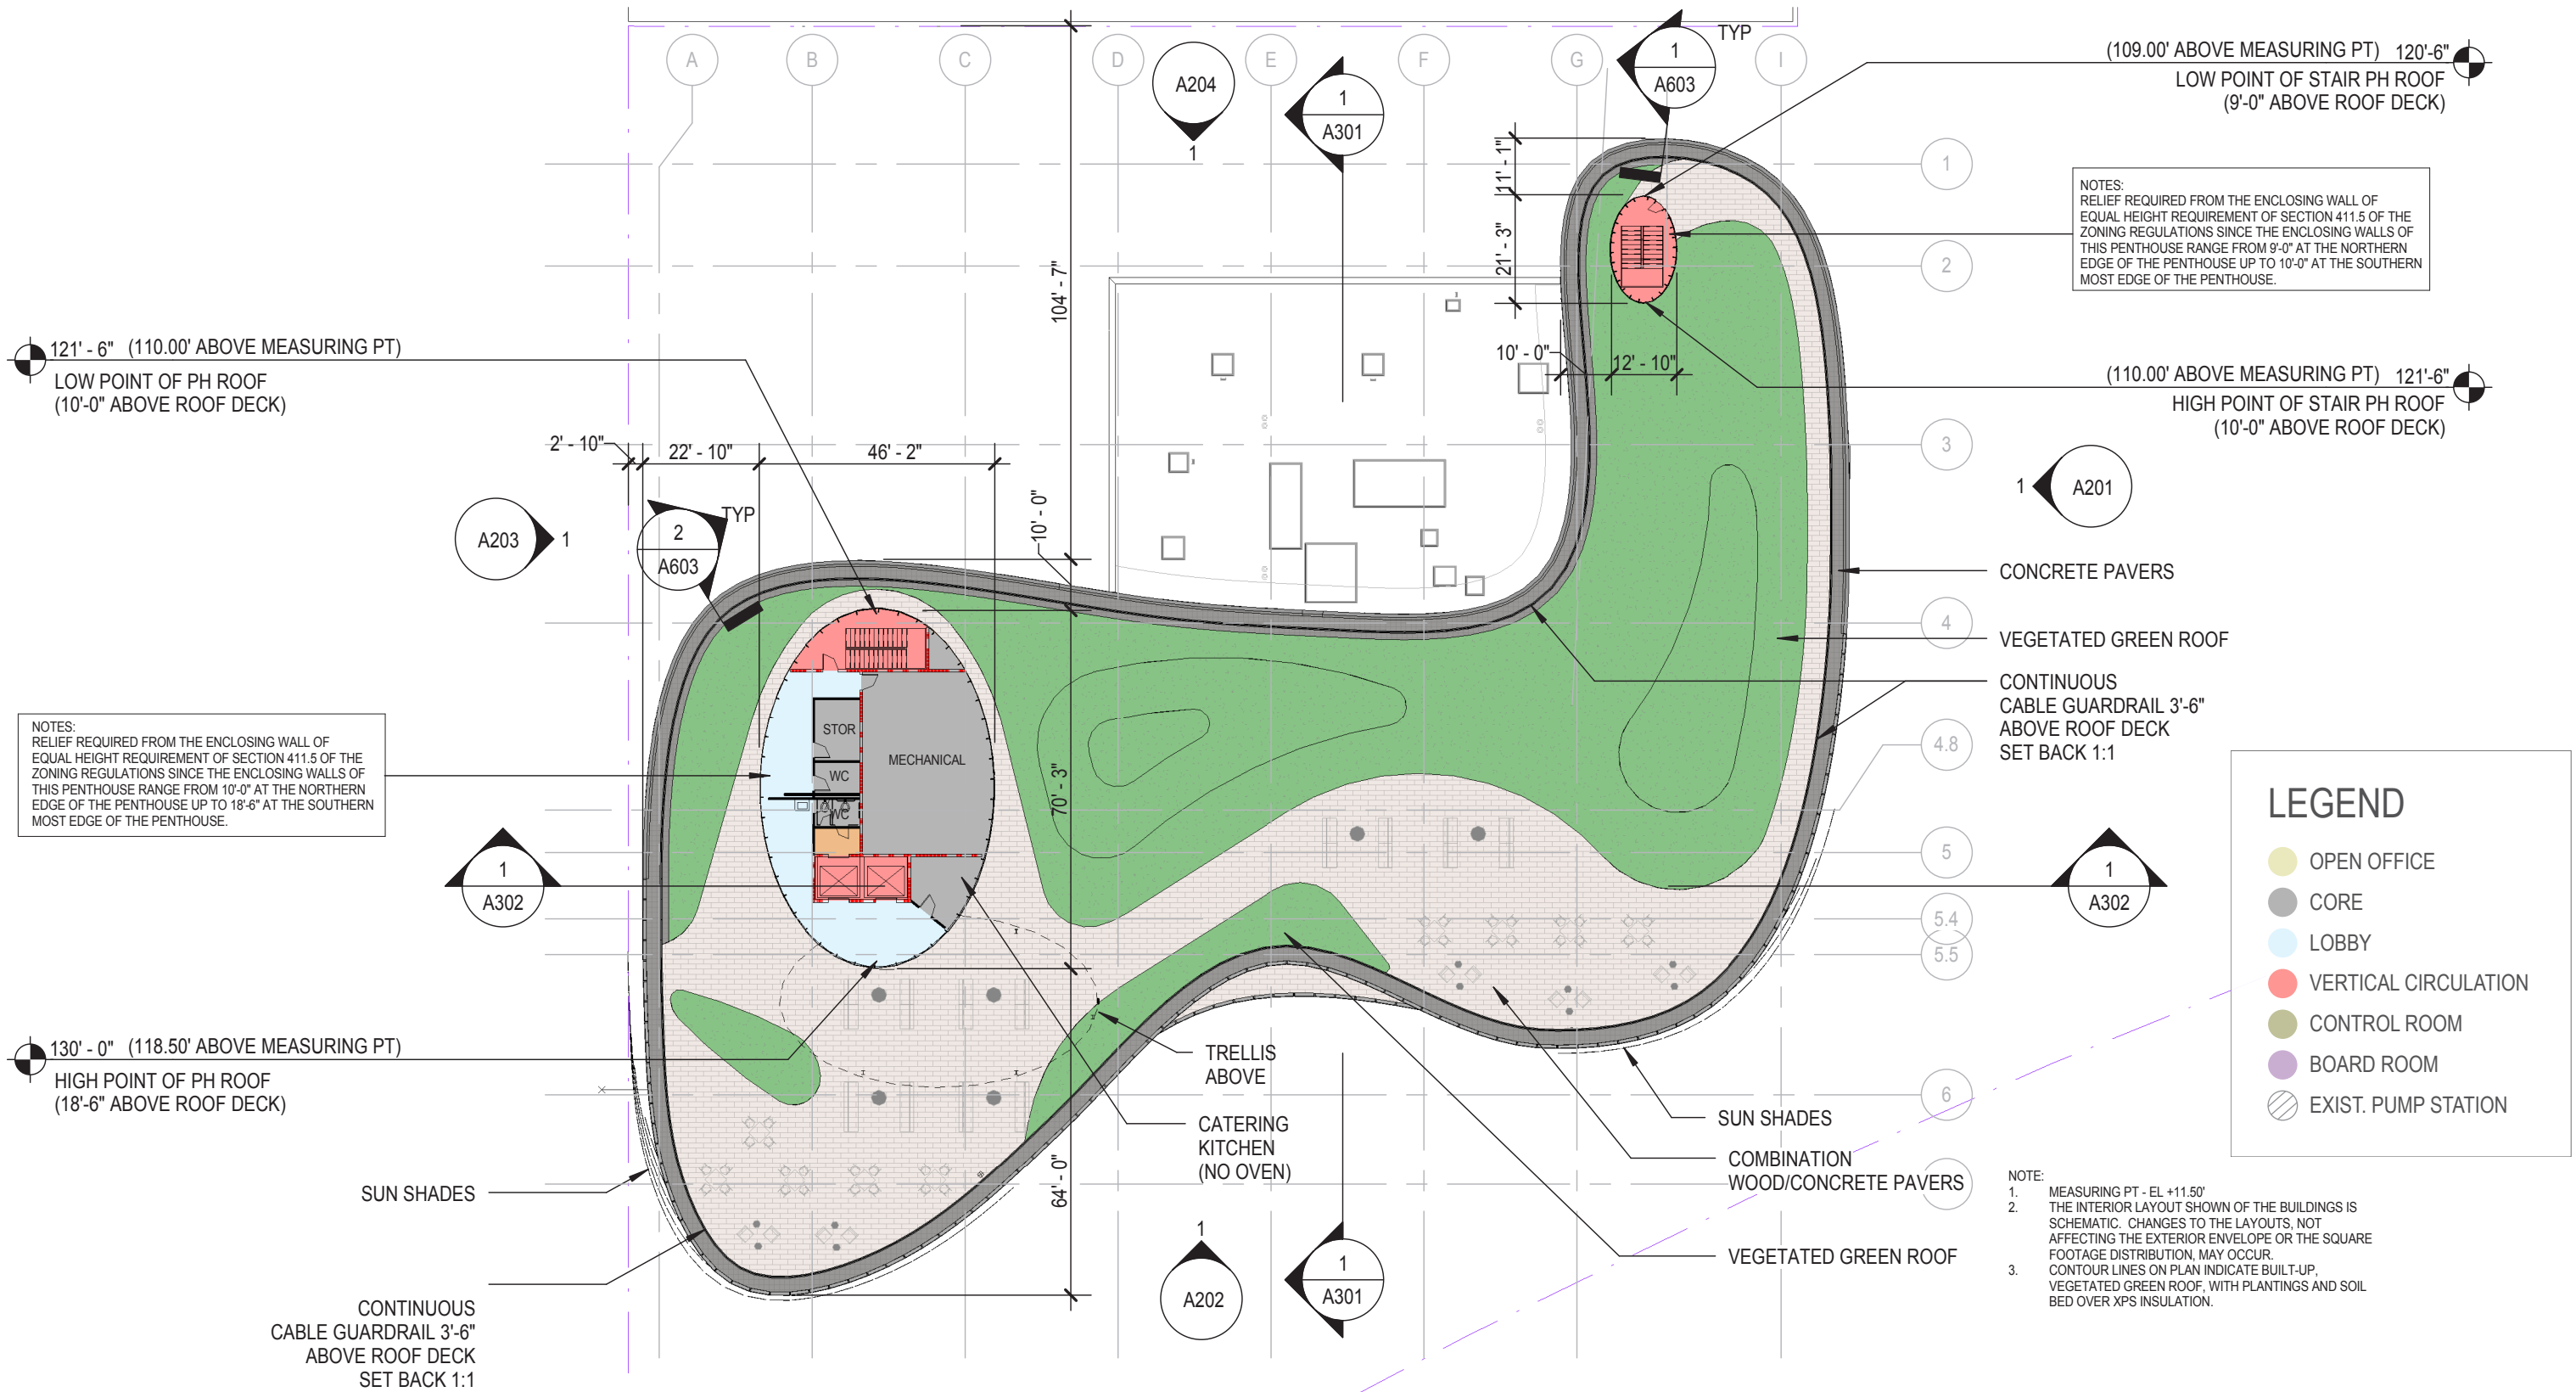


SCALE: 1'-0" = 1/32"

ROOF PLAN


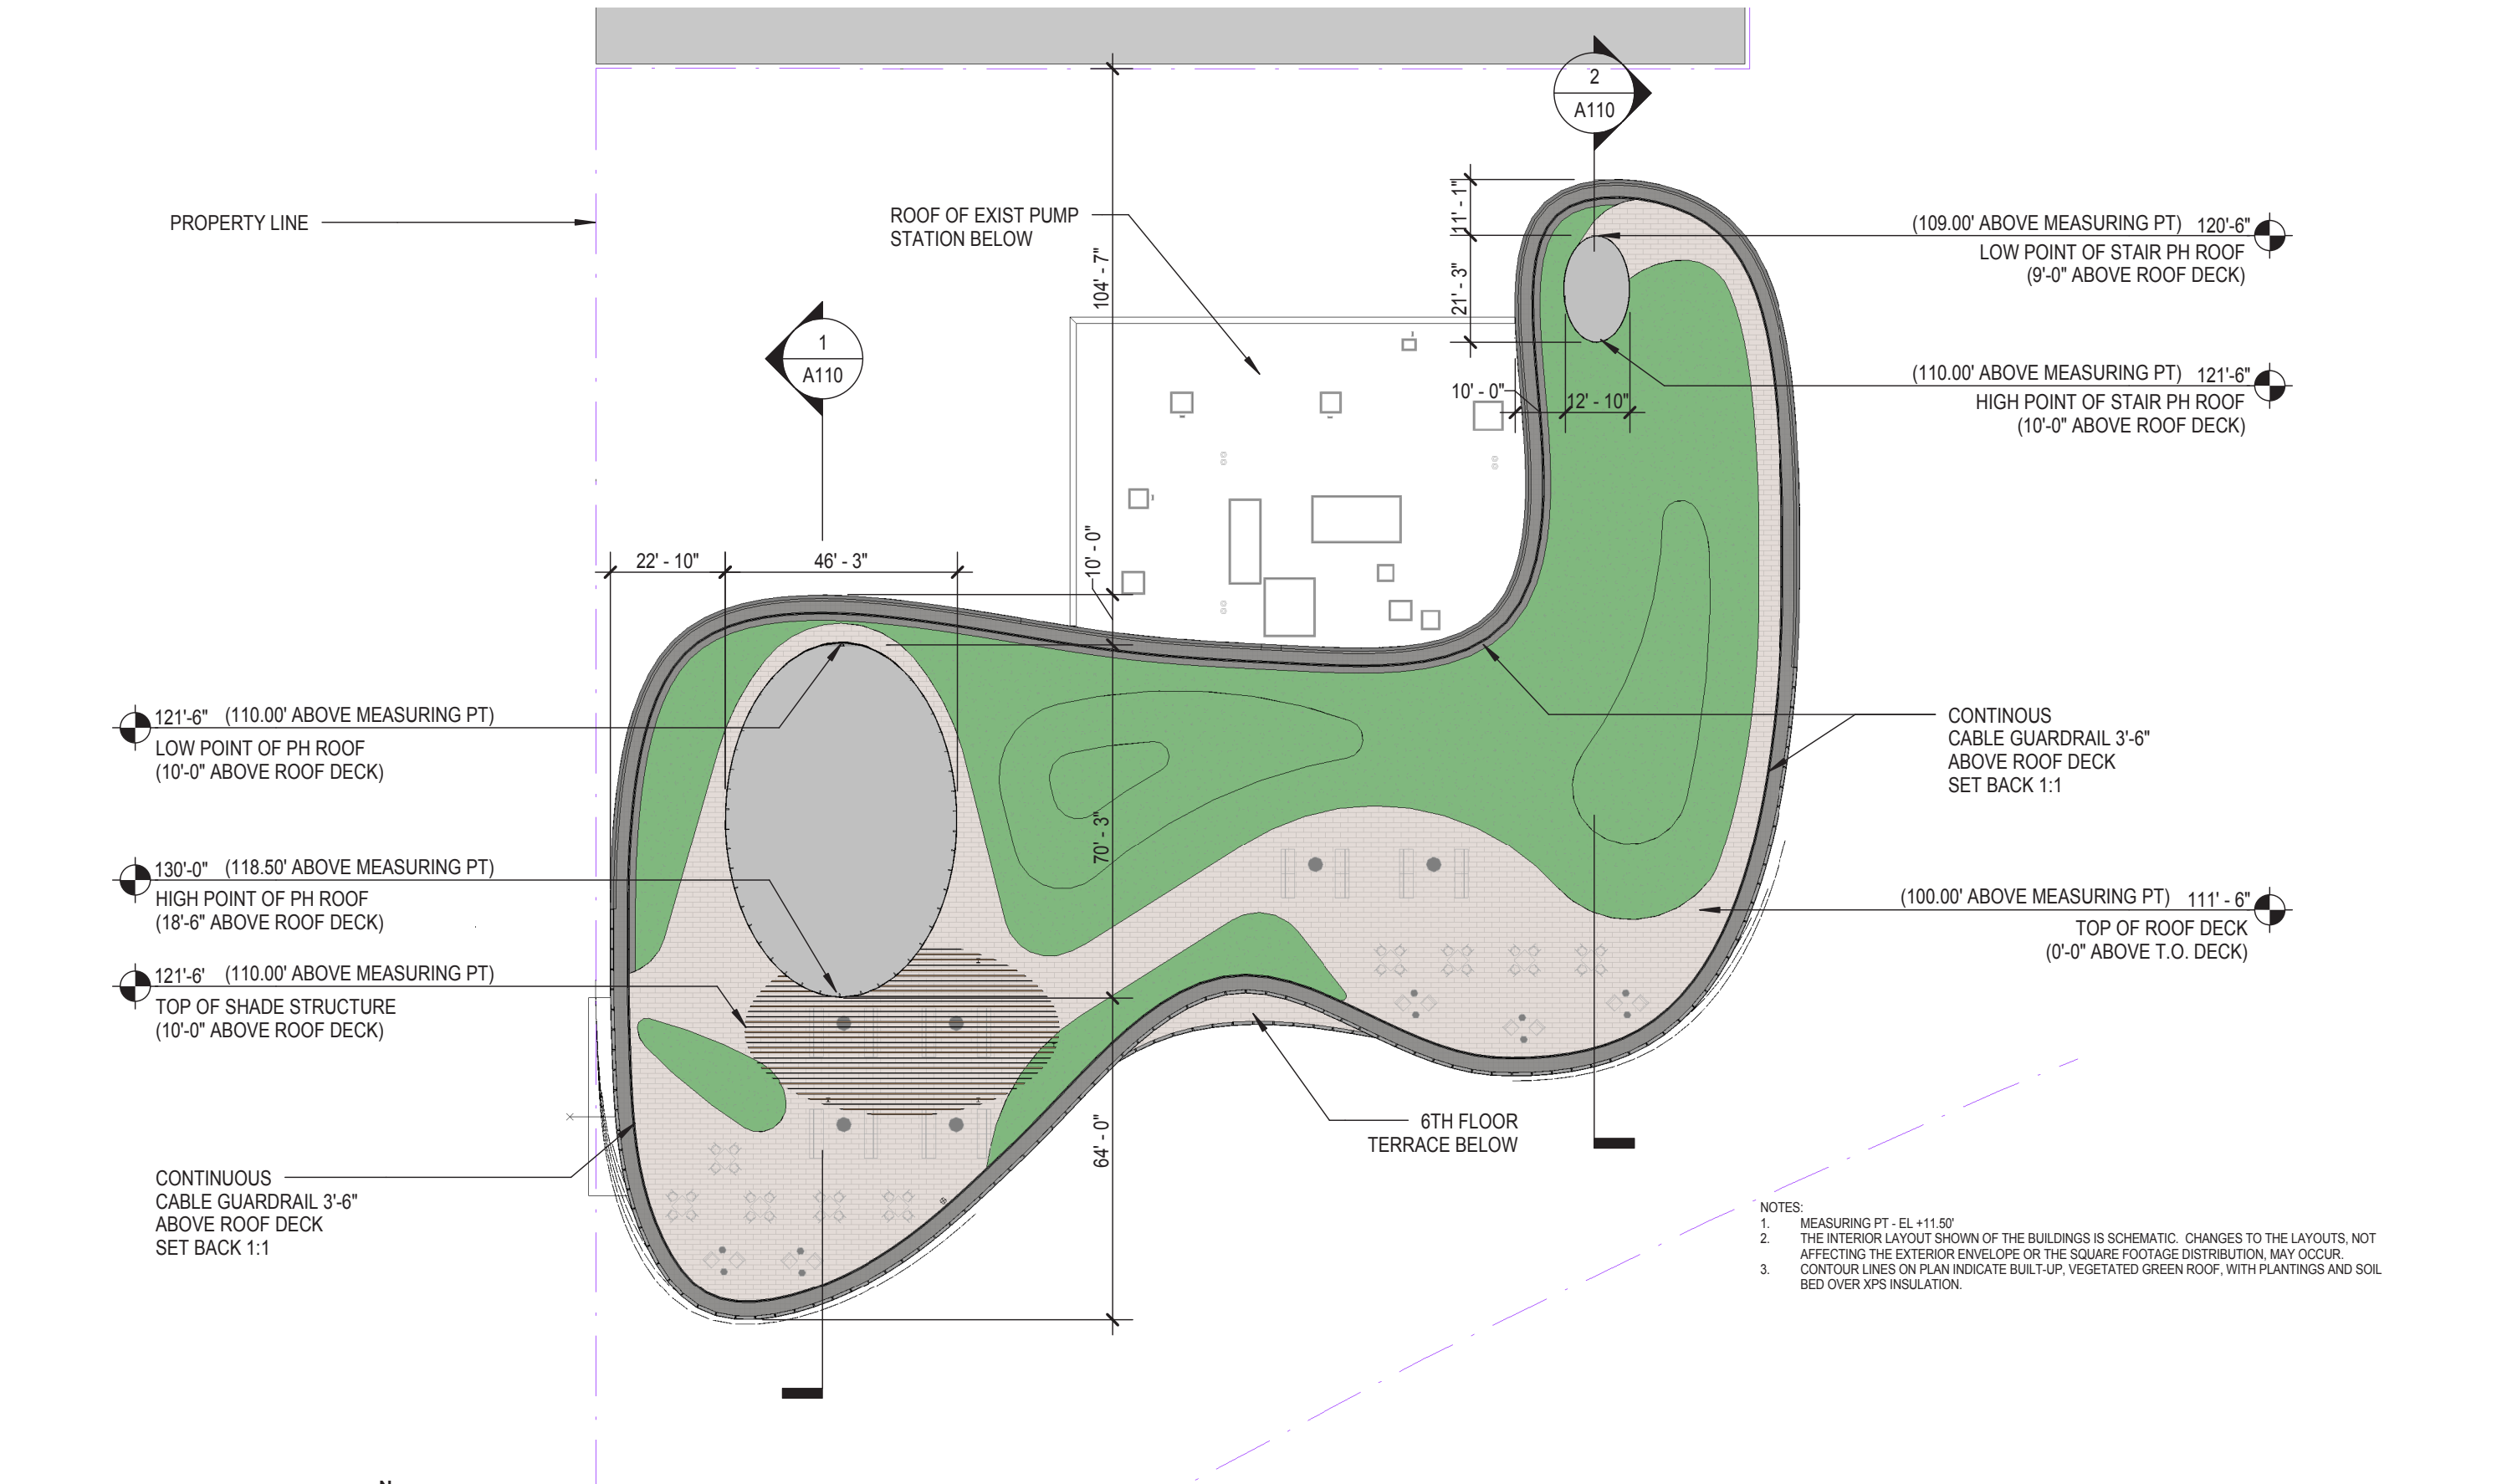


SCALE: 1'-0" = 1/32"

PENTHOUSE ROOF PLAN

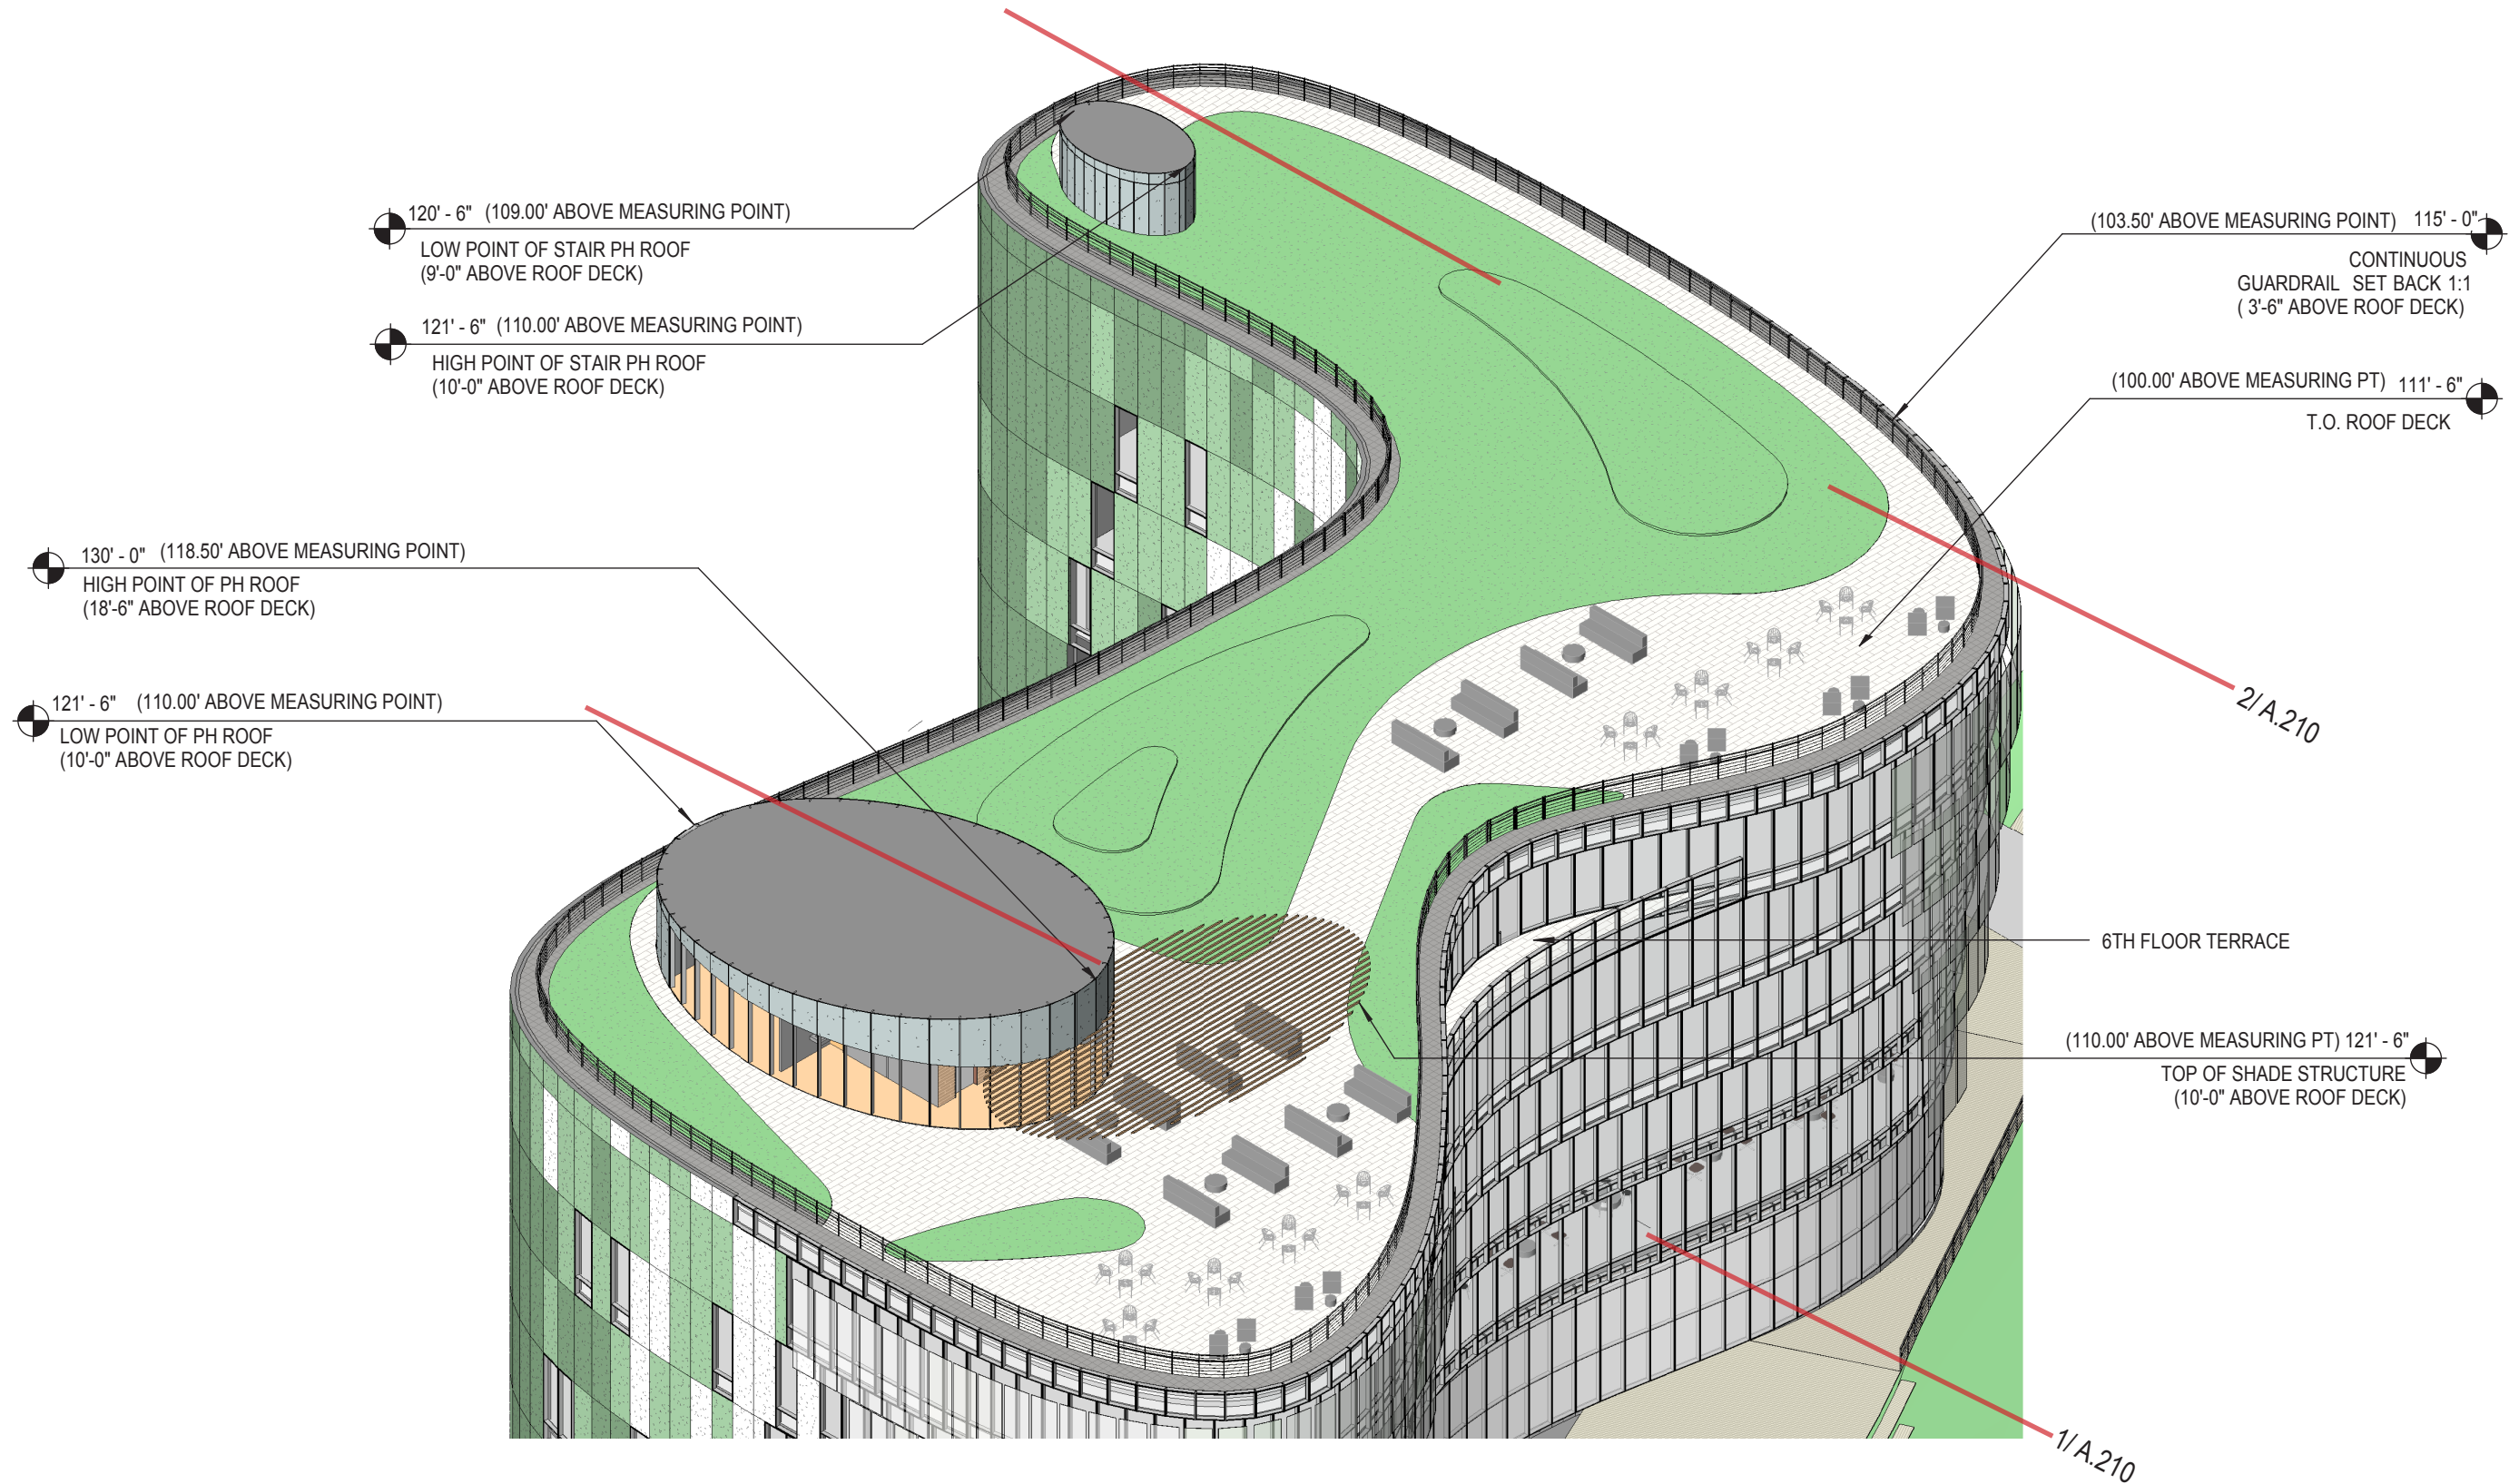

ROOF TERRACE AXONOMETRIC

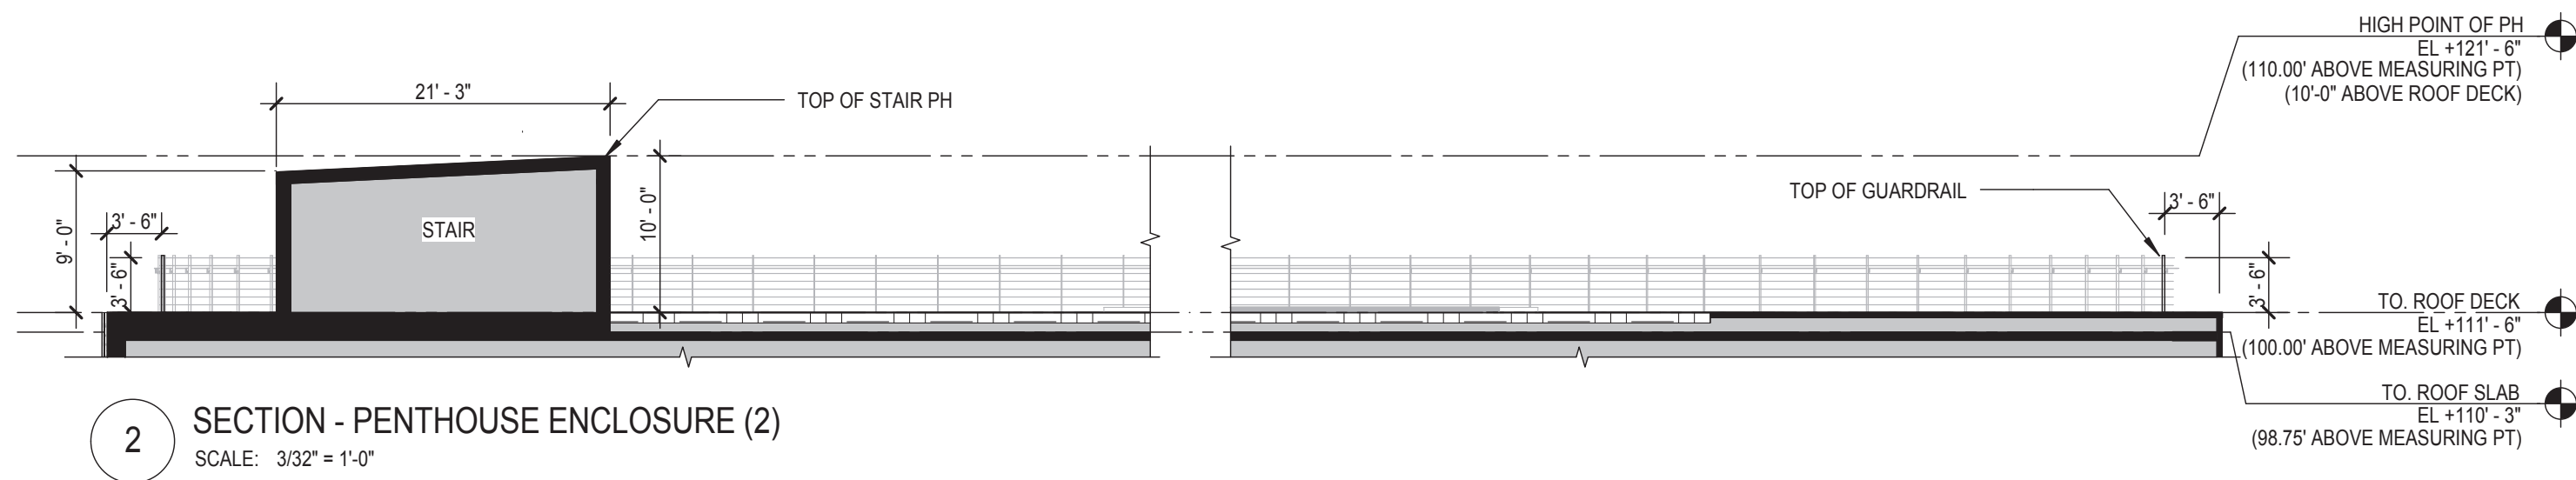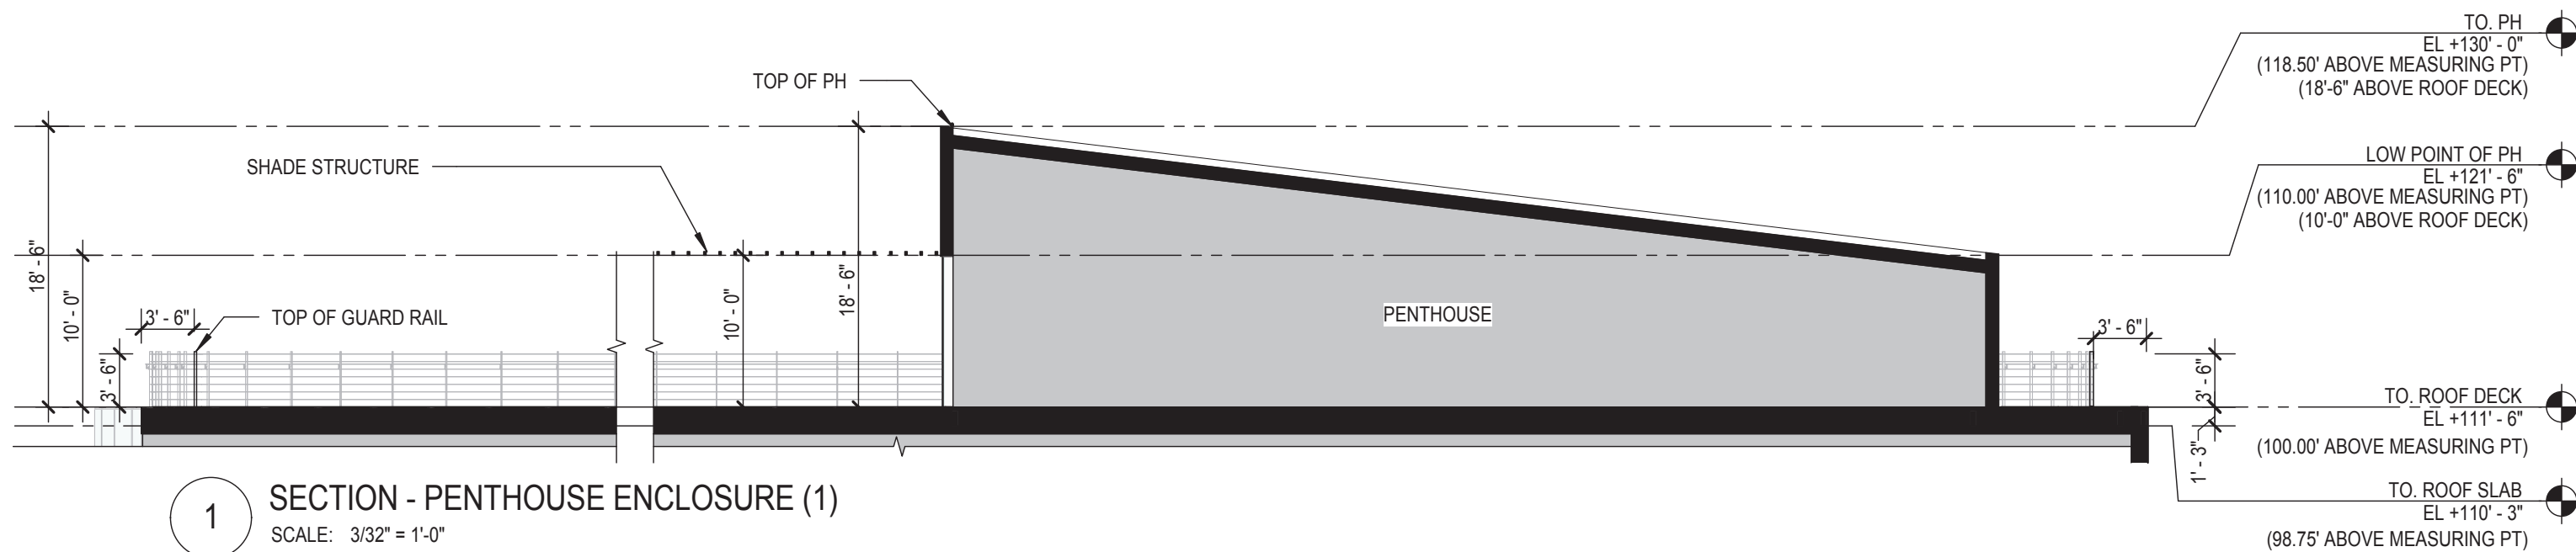

NOTE: MEASURING POINT - EL +11.50'

SCALE: 1'-0" = 1/32"

ROOF TERRACE SECTION