



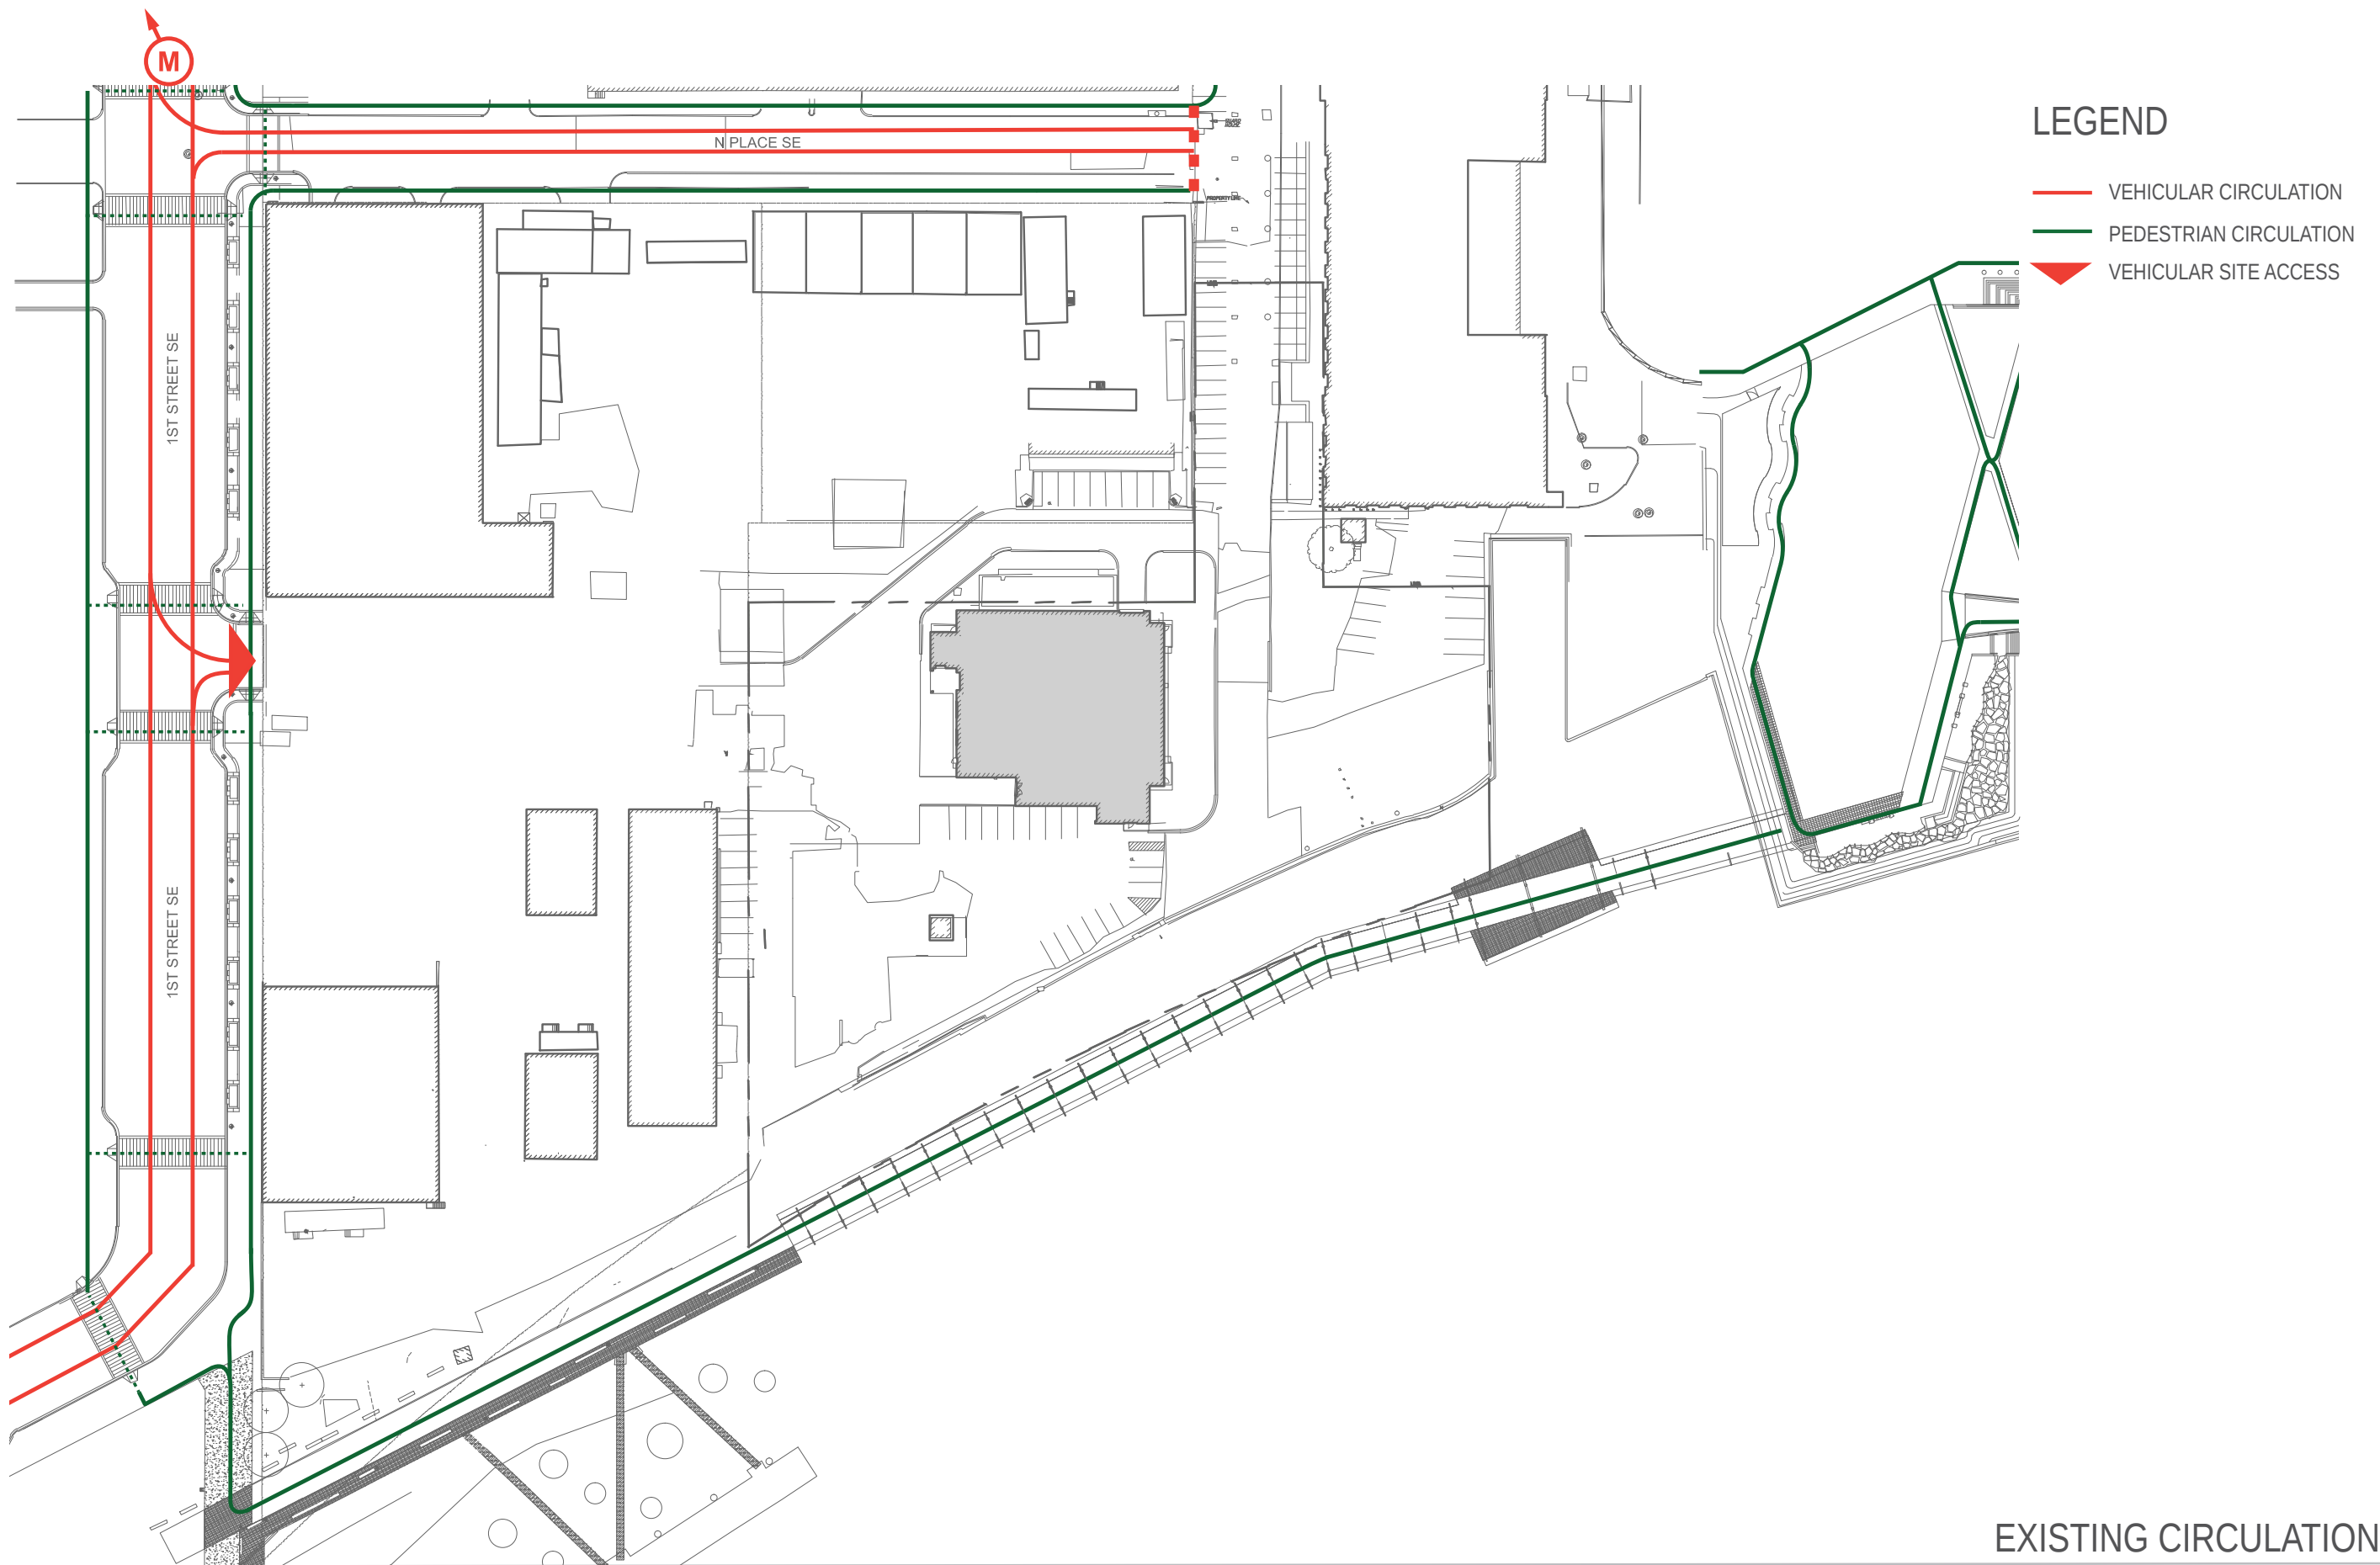

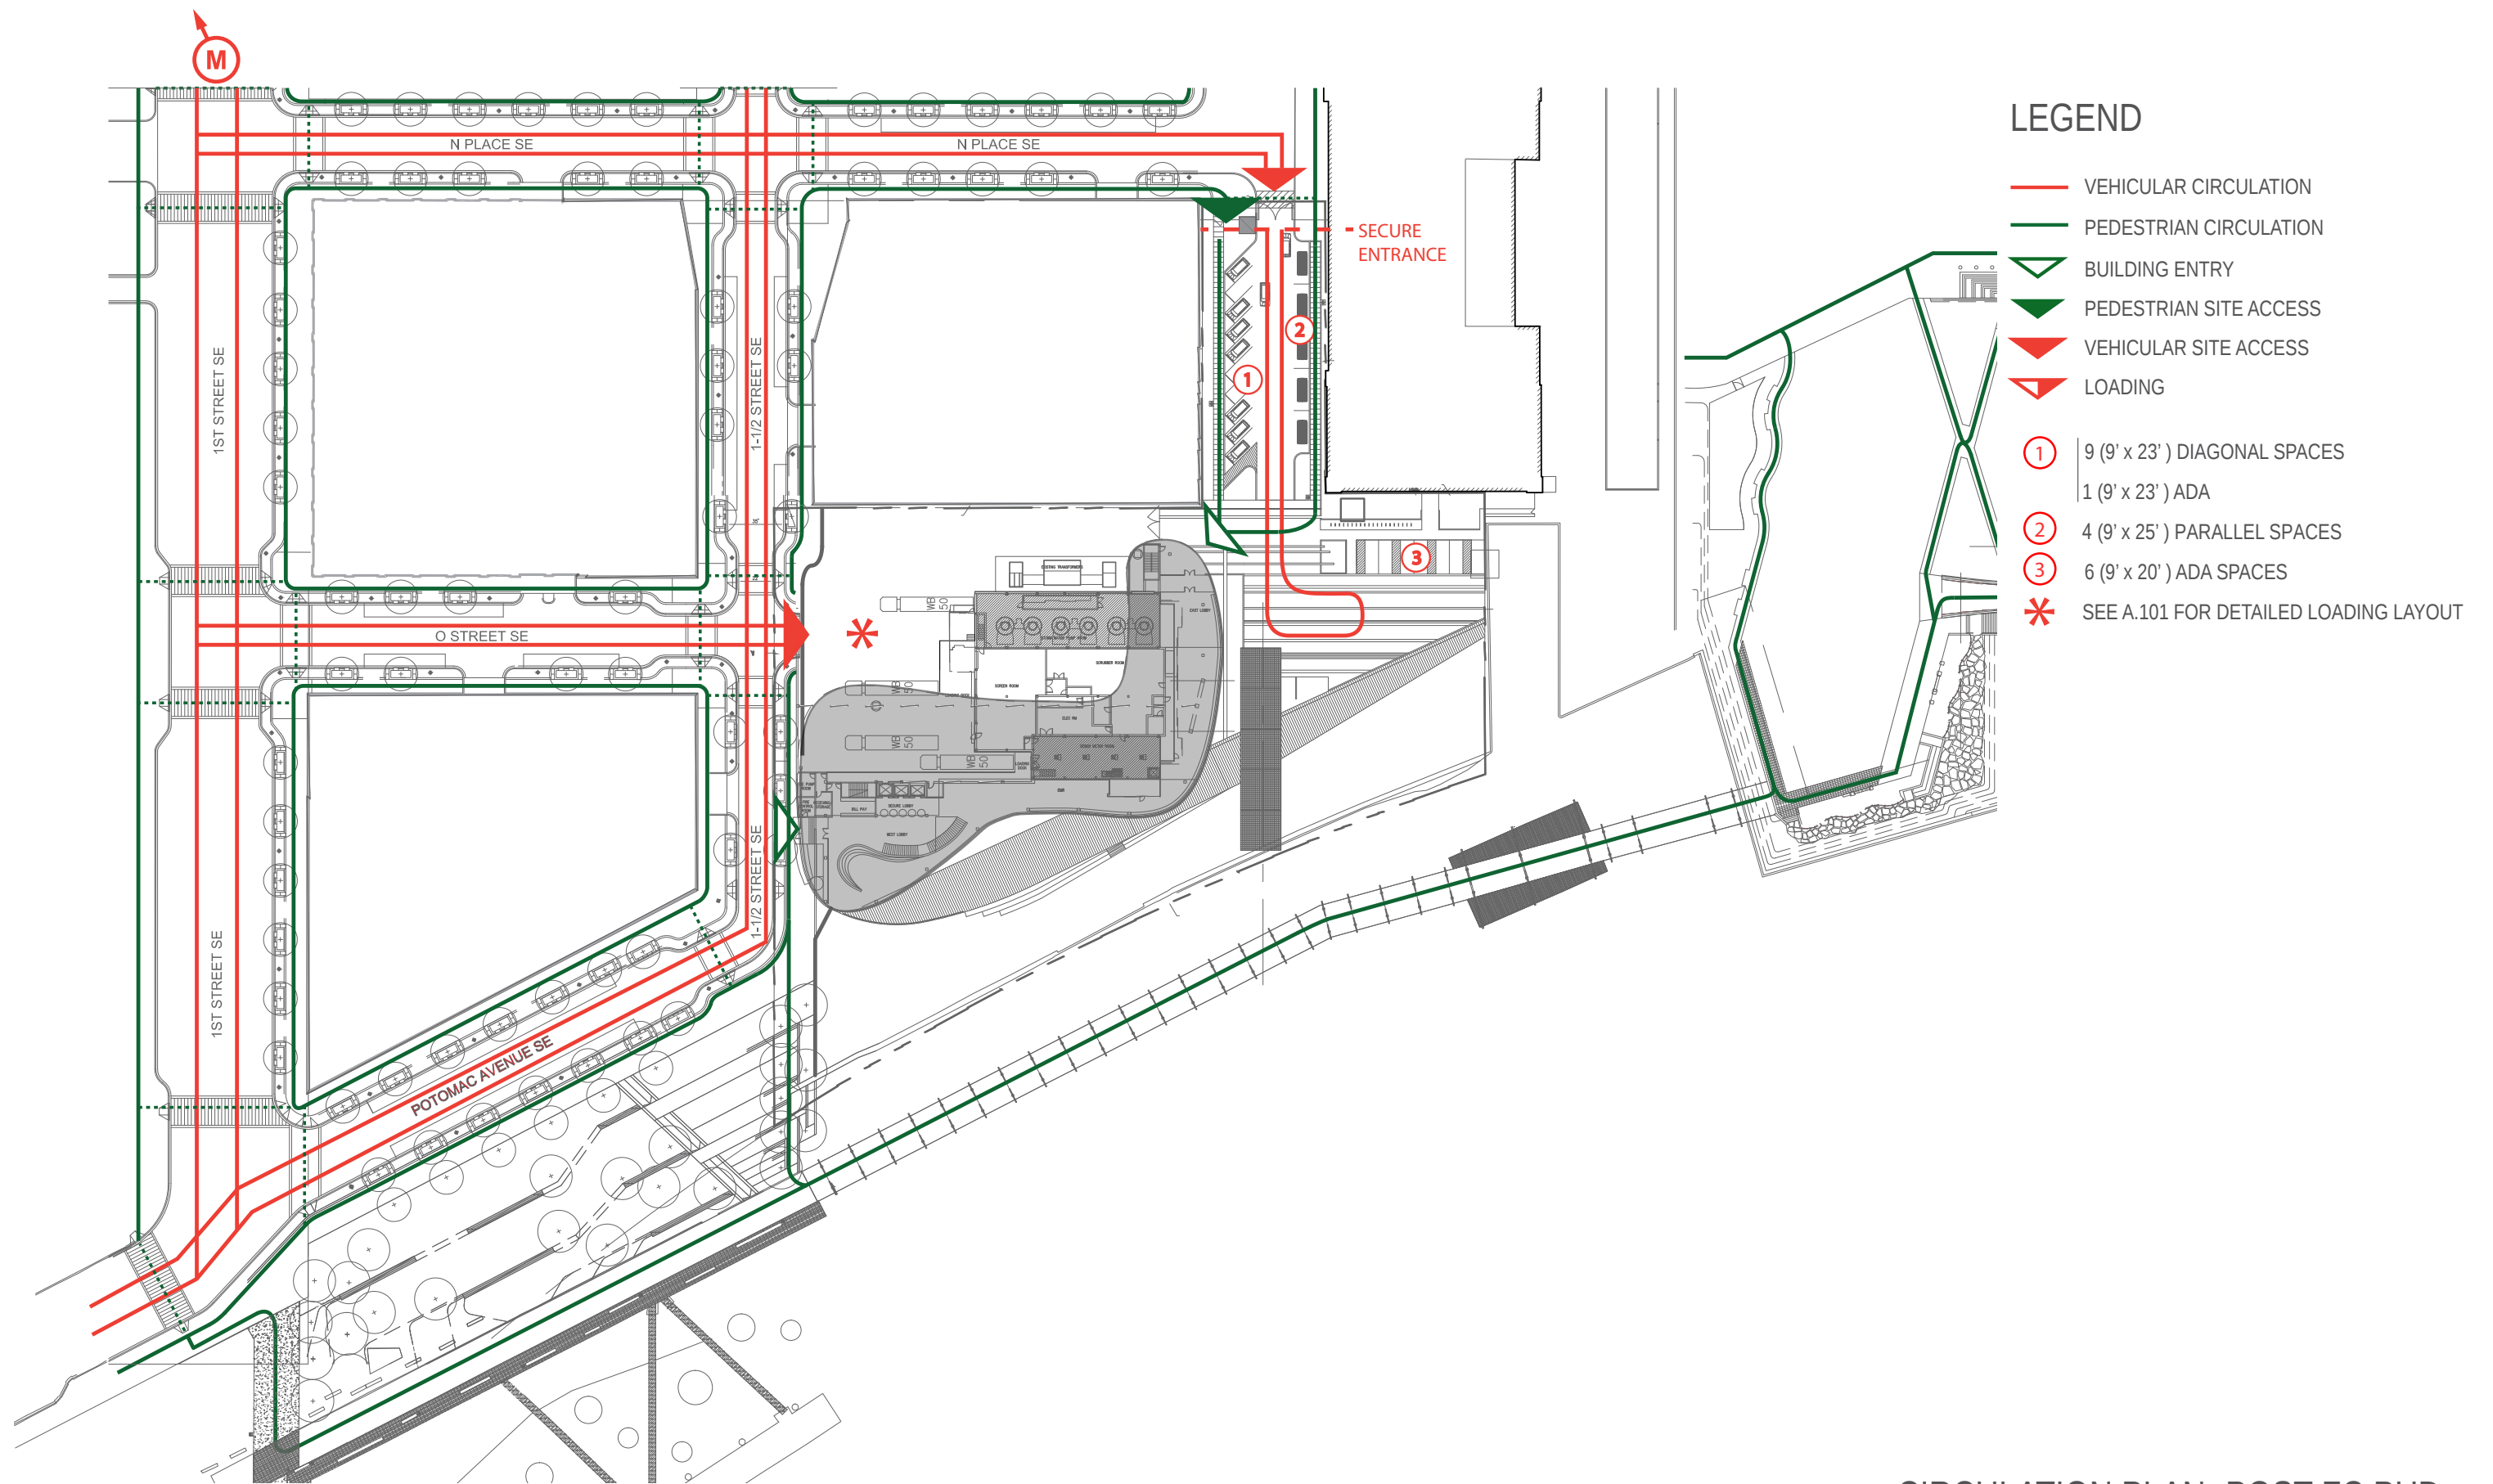

CIRCULATION PLAN- POST FC PUD




CRITICAL INFRASTRUCTURE

LEGEND


- ① O STREET PUMP STATION
- ② NEW JERSEY AVE TRUNK SEWER (AS CLOSE AS 18" BELOW SURFACE AT SEAWALL) ***
- ③ 15' STORM CONDUIT
- ④ 4'-6" STORM CONDUIT
- ⑤ STORMWATER OUTFLOW (TWO 8' X 7')
- ⑥ 48" SANITARY SEWER
- ⑦ 11'-6" COMBINED SEWER

*** DEPTH VARIES, DIRECTLY BELOW PAVING IN AREAS

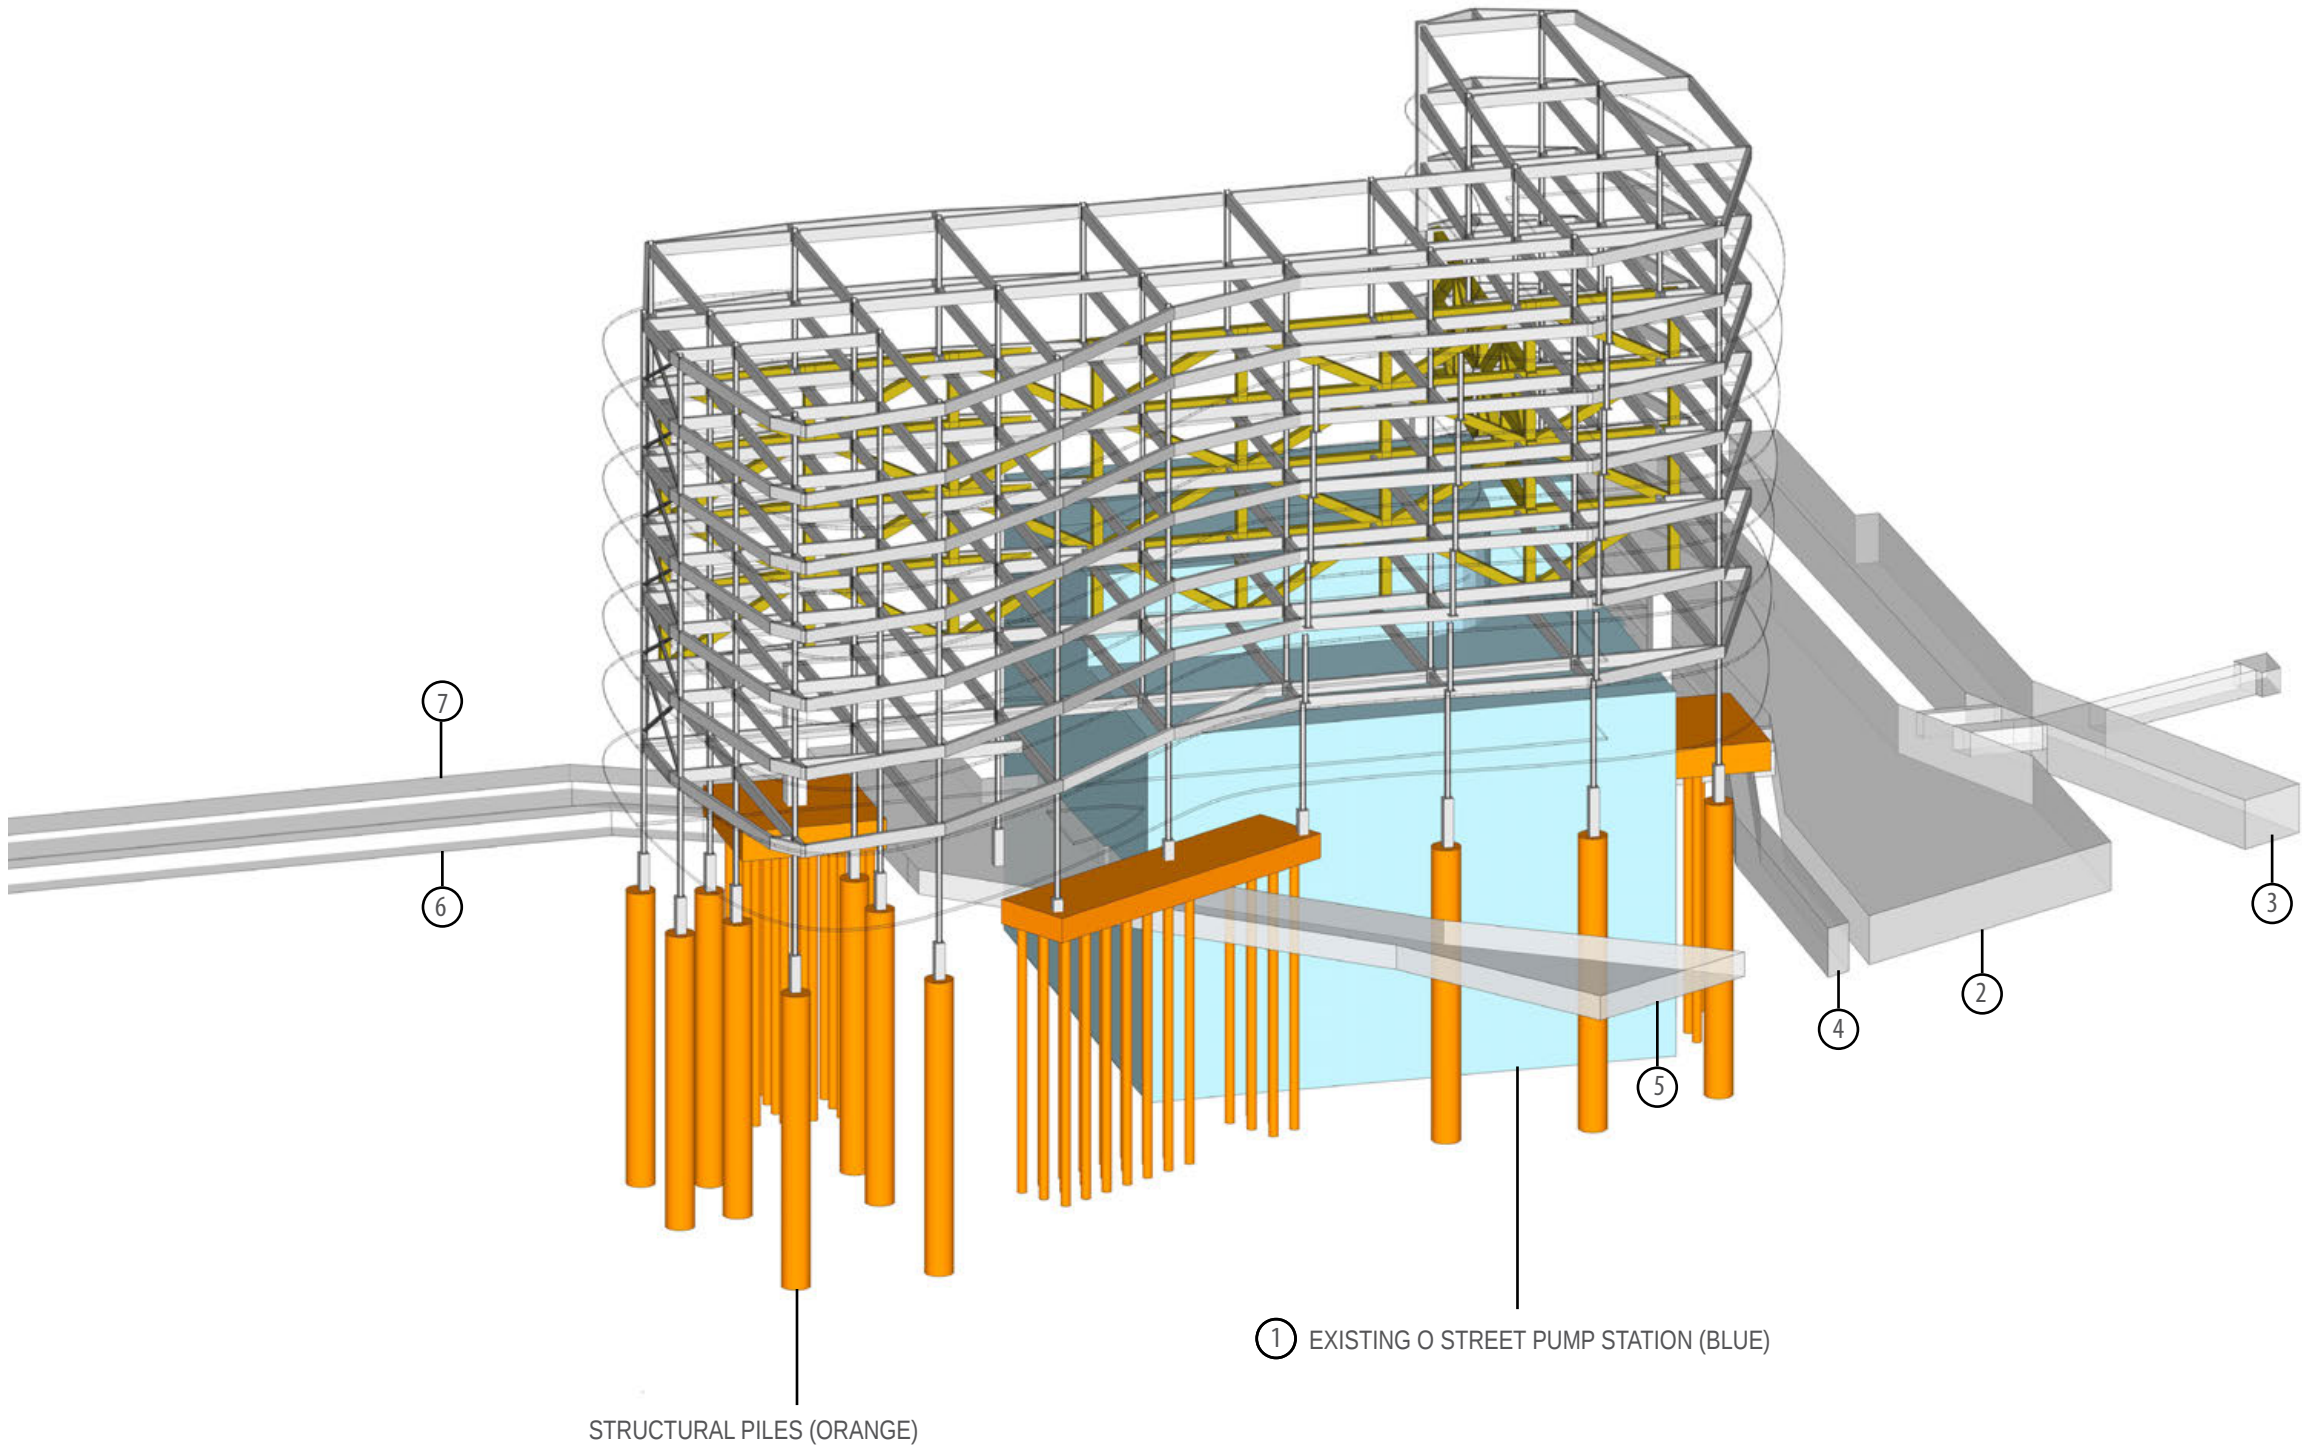

STRUCTURAL PILES (ORANGE)


① EXISTING O STREET PUMP STATION (BLUE)

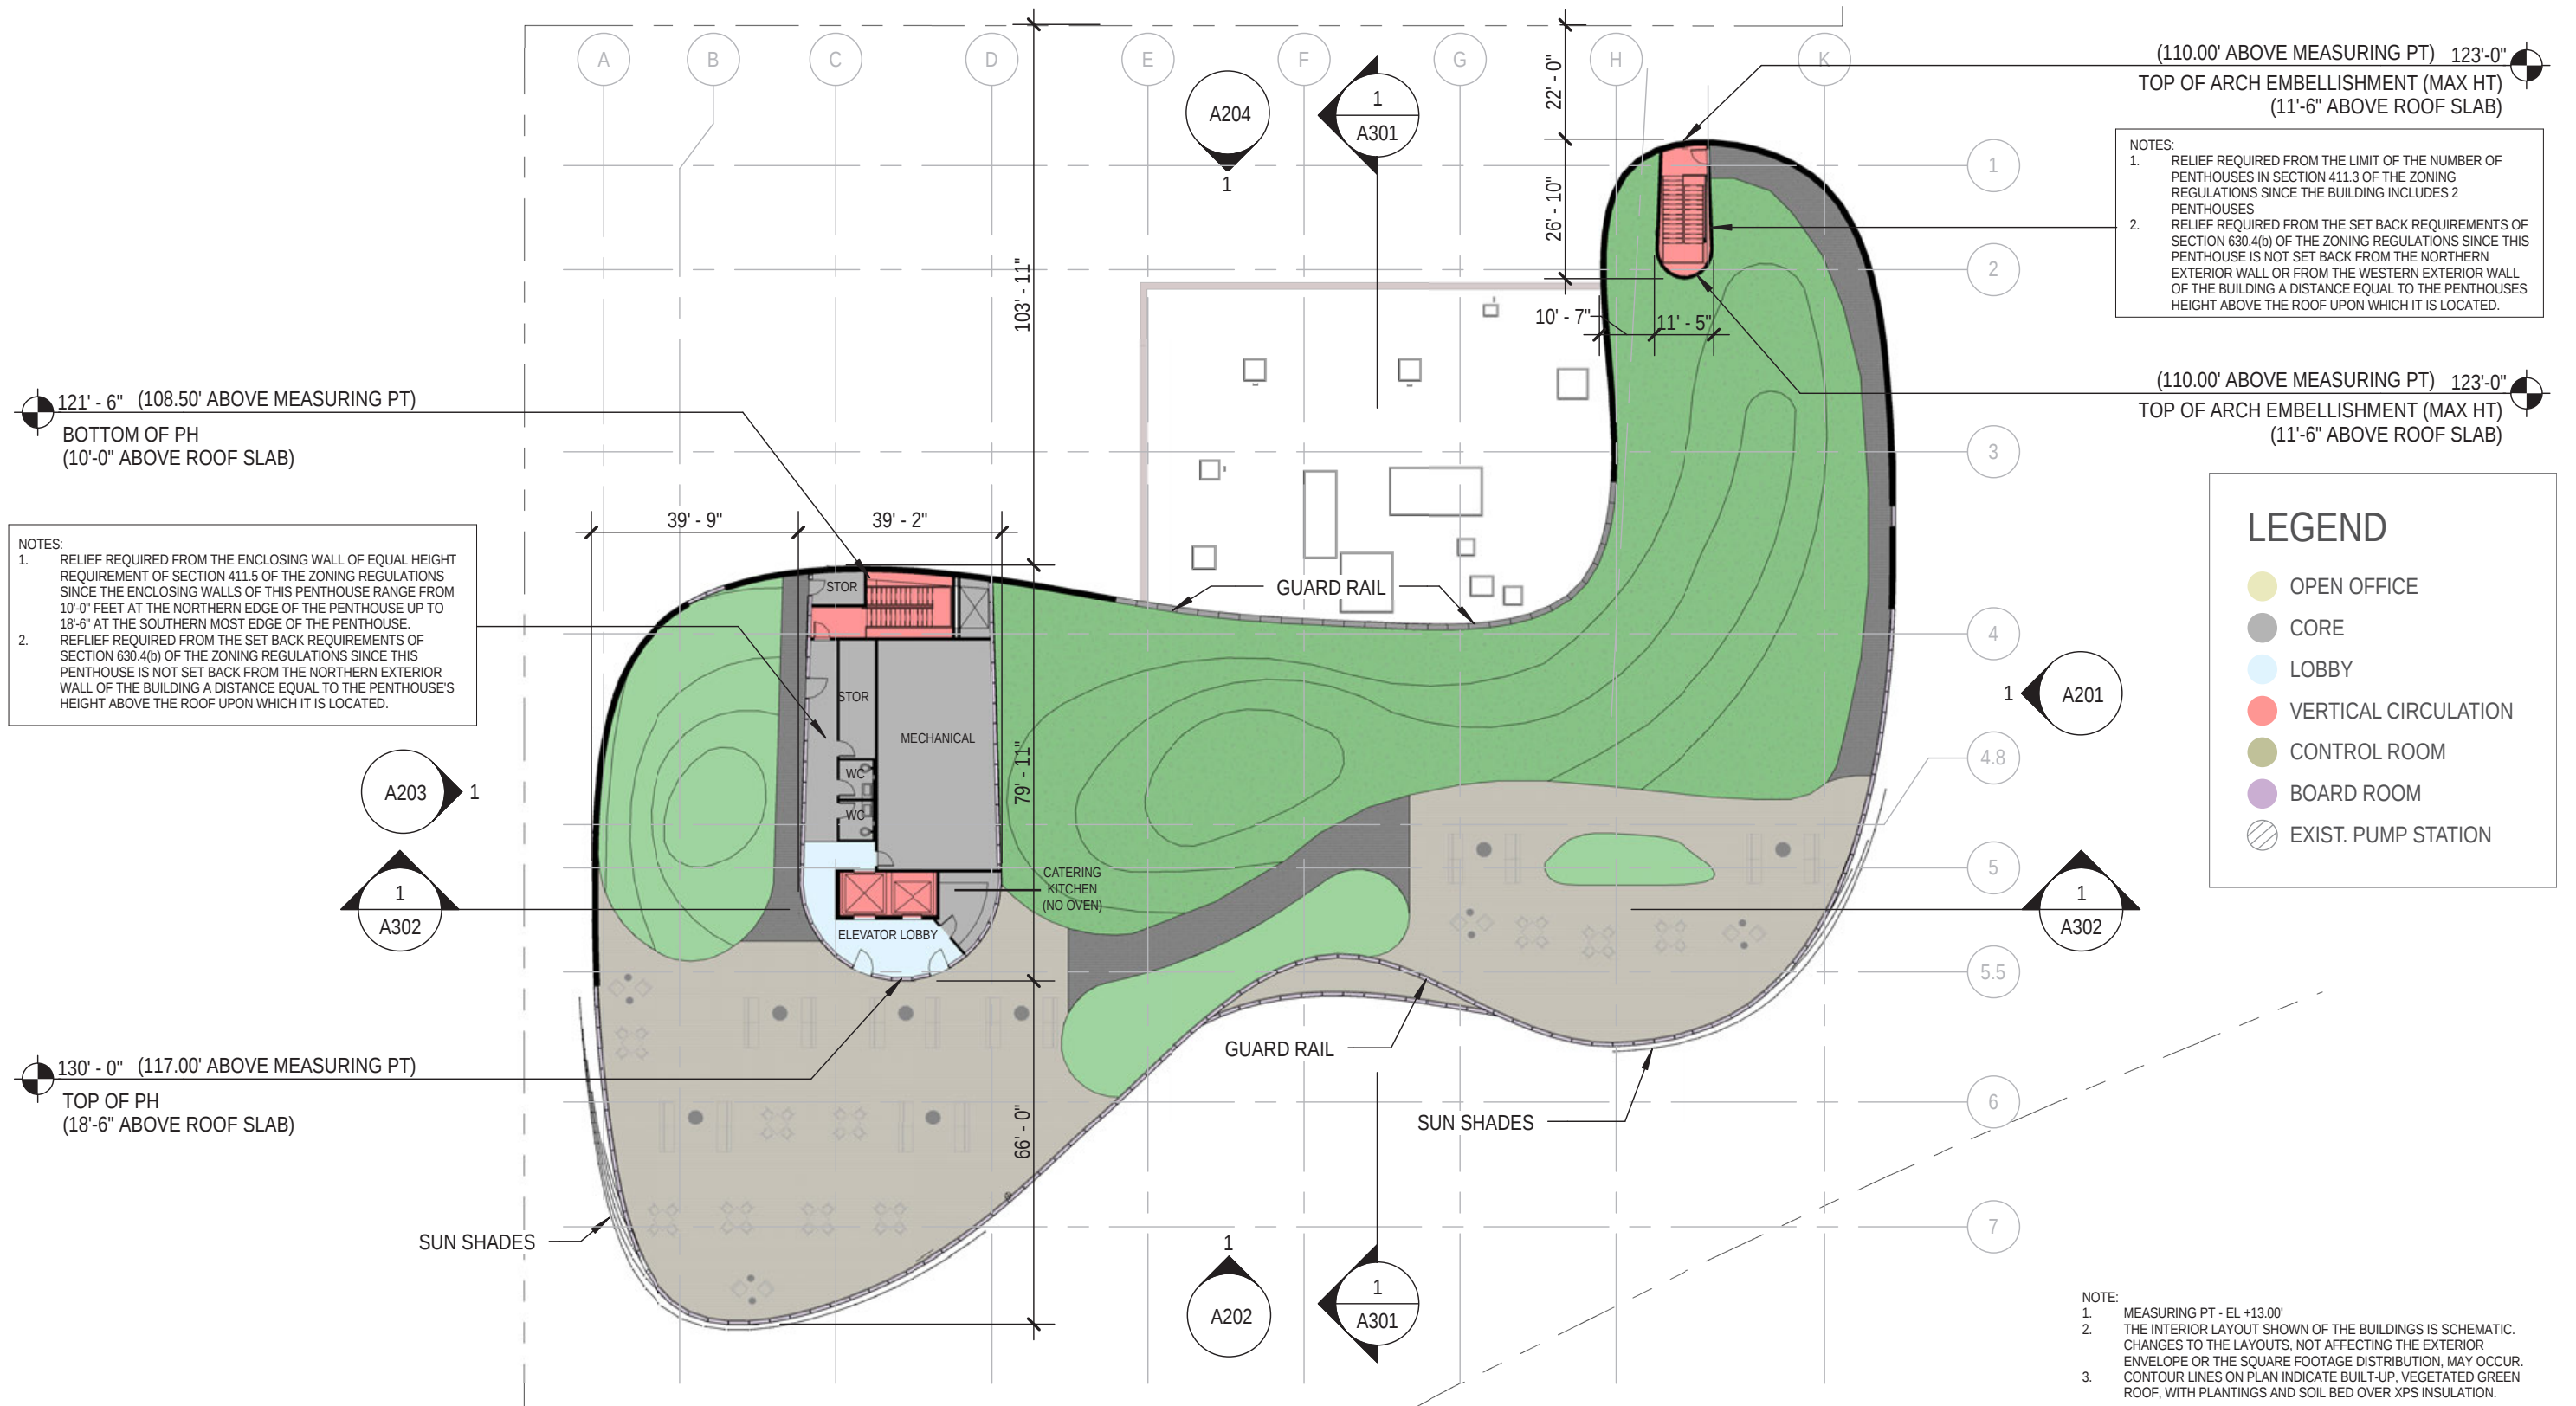

SCALE:1'-0" = 1/32"




ROOF PLAN

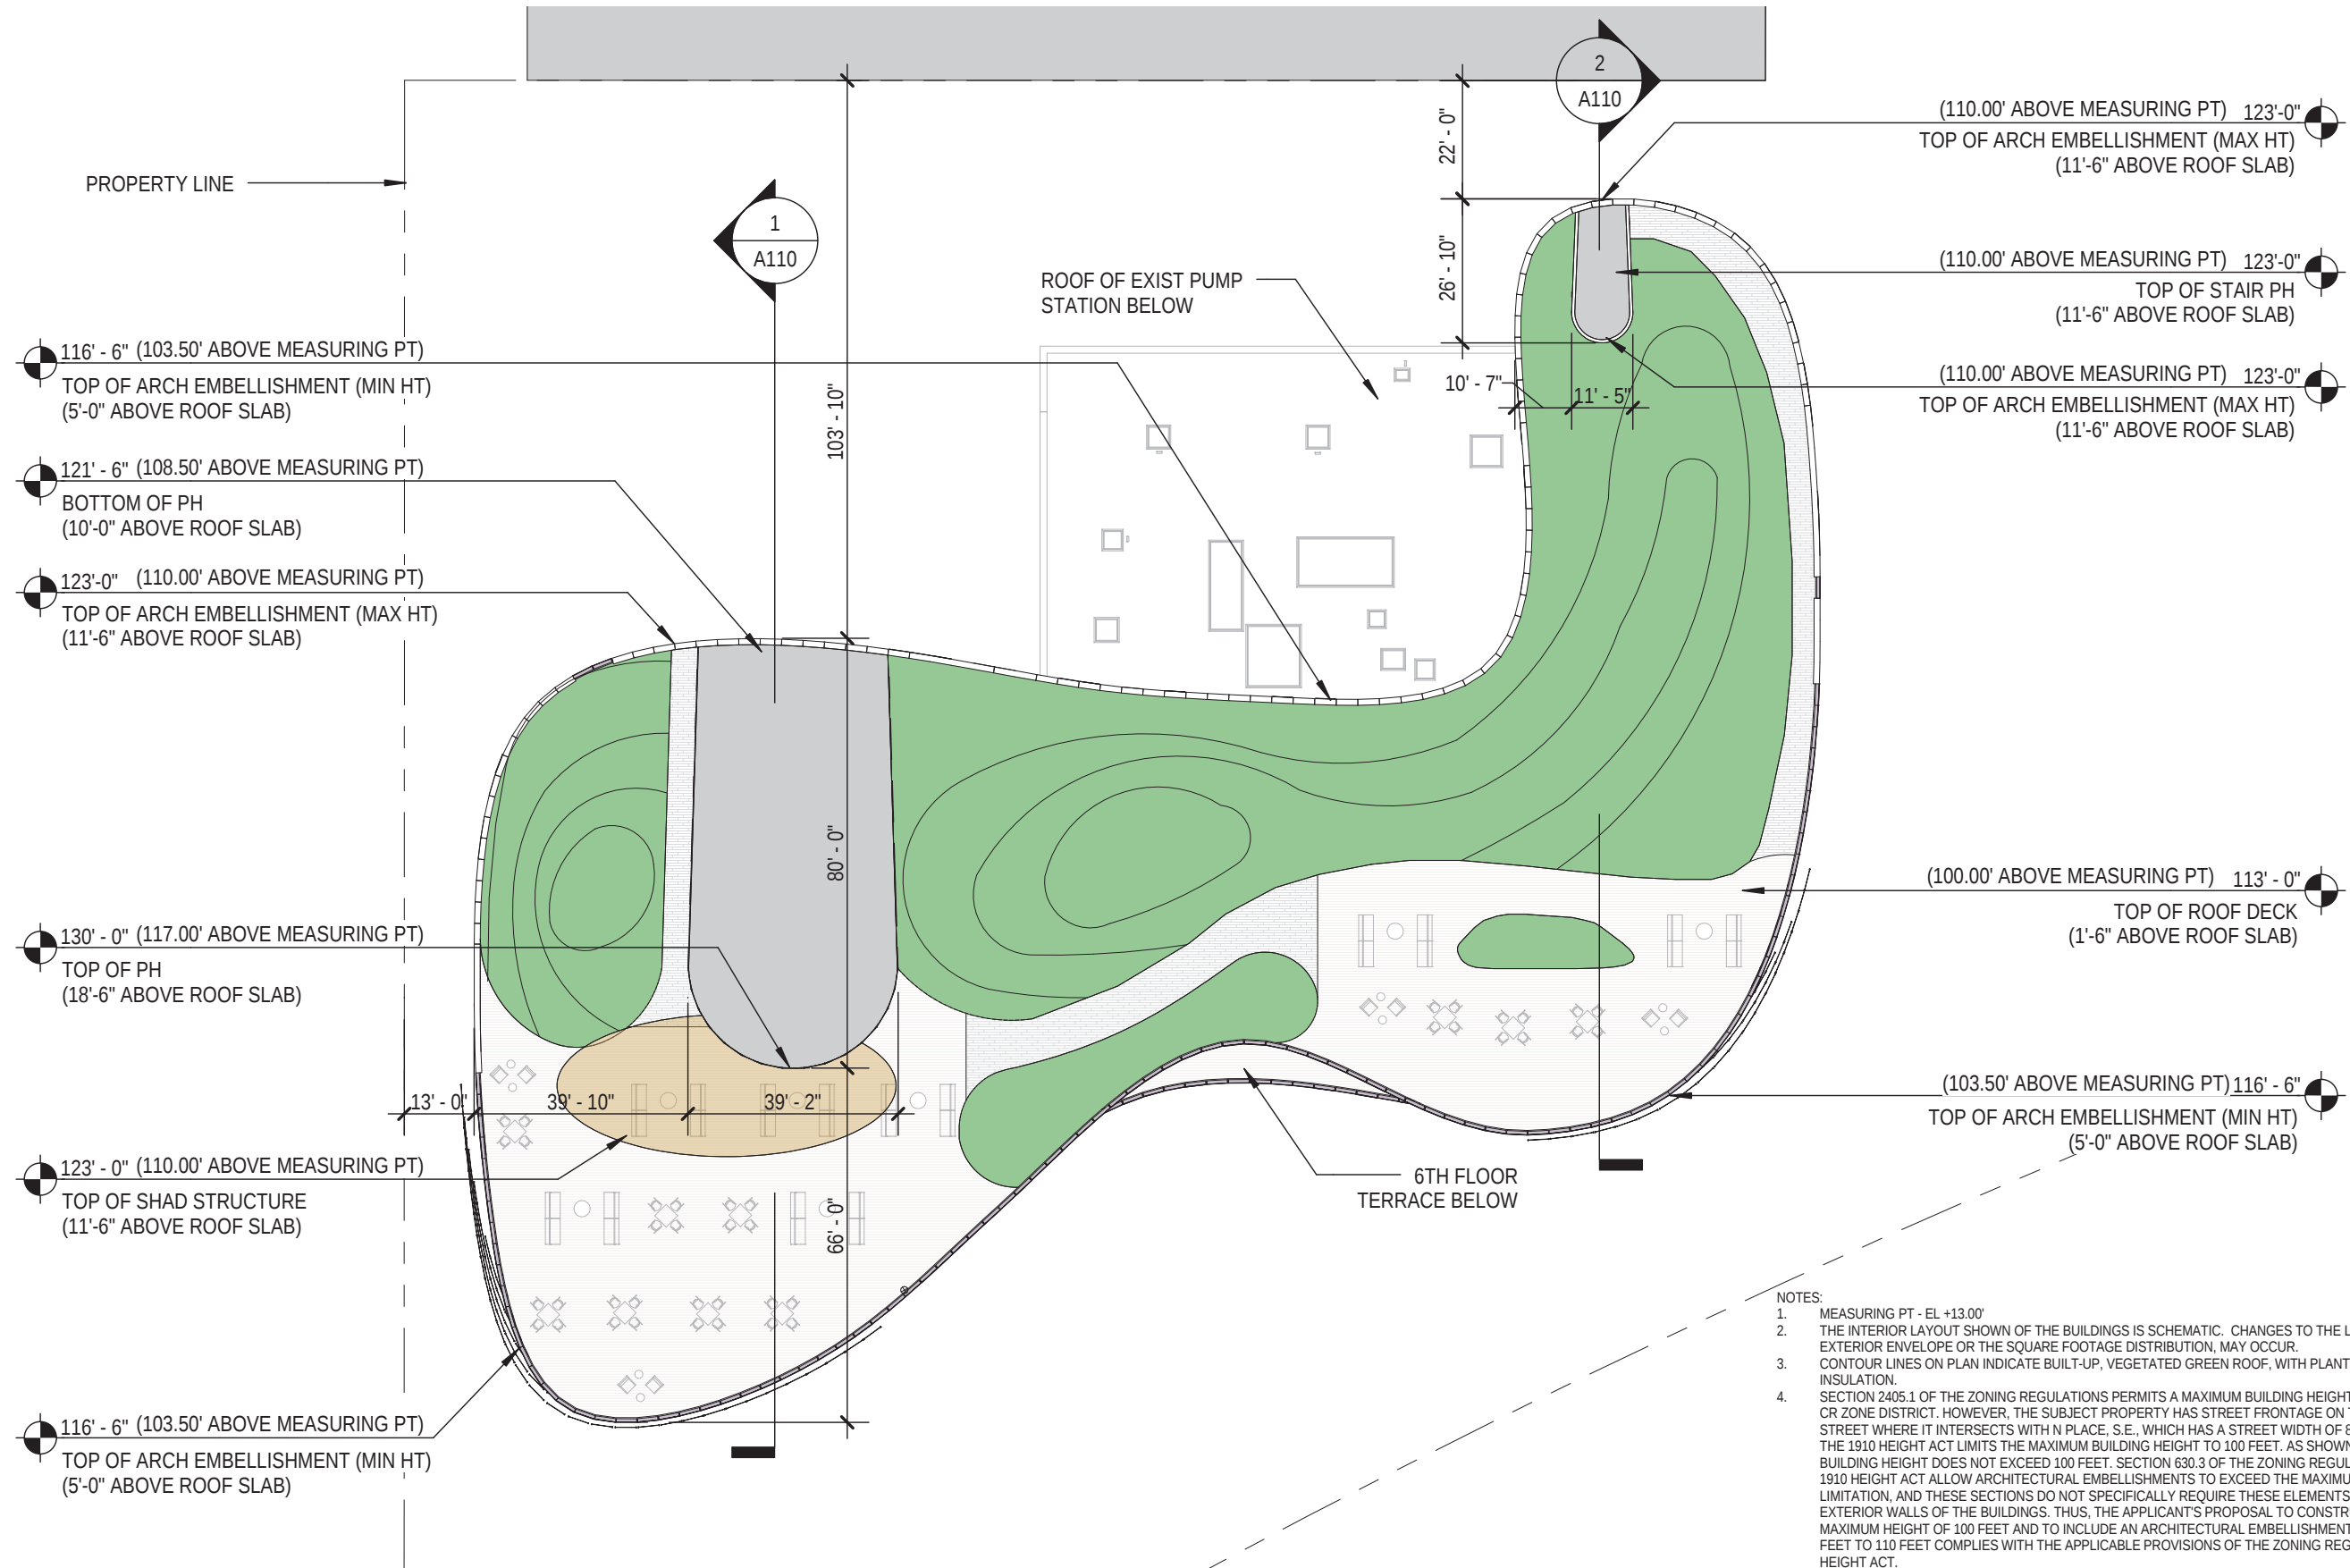



SCALE:1'-0" = 1/32"



PENTHOUSE ROOF PLAN

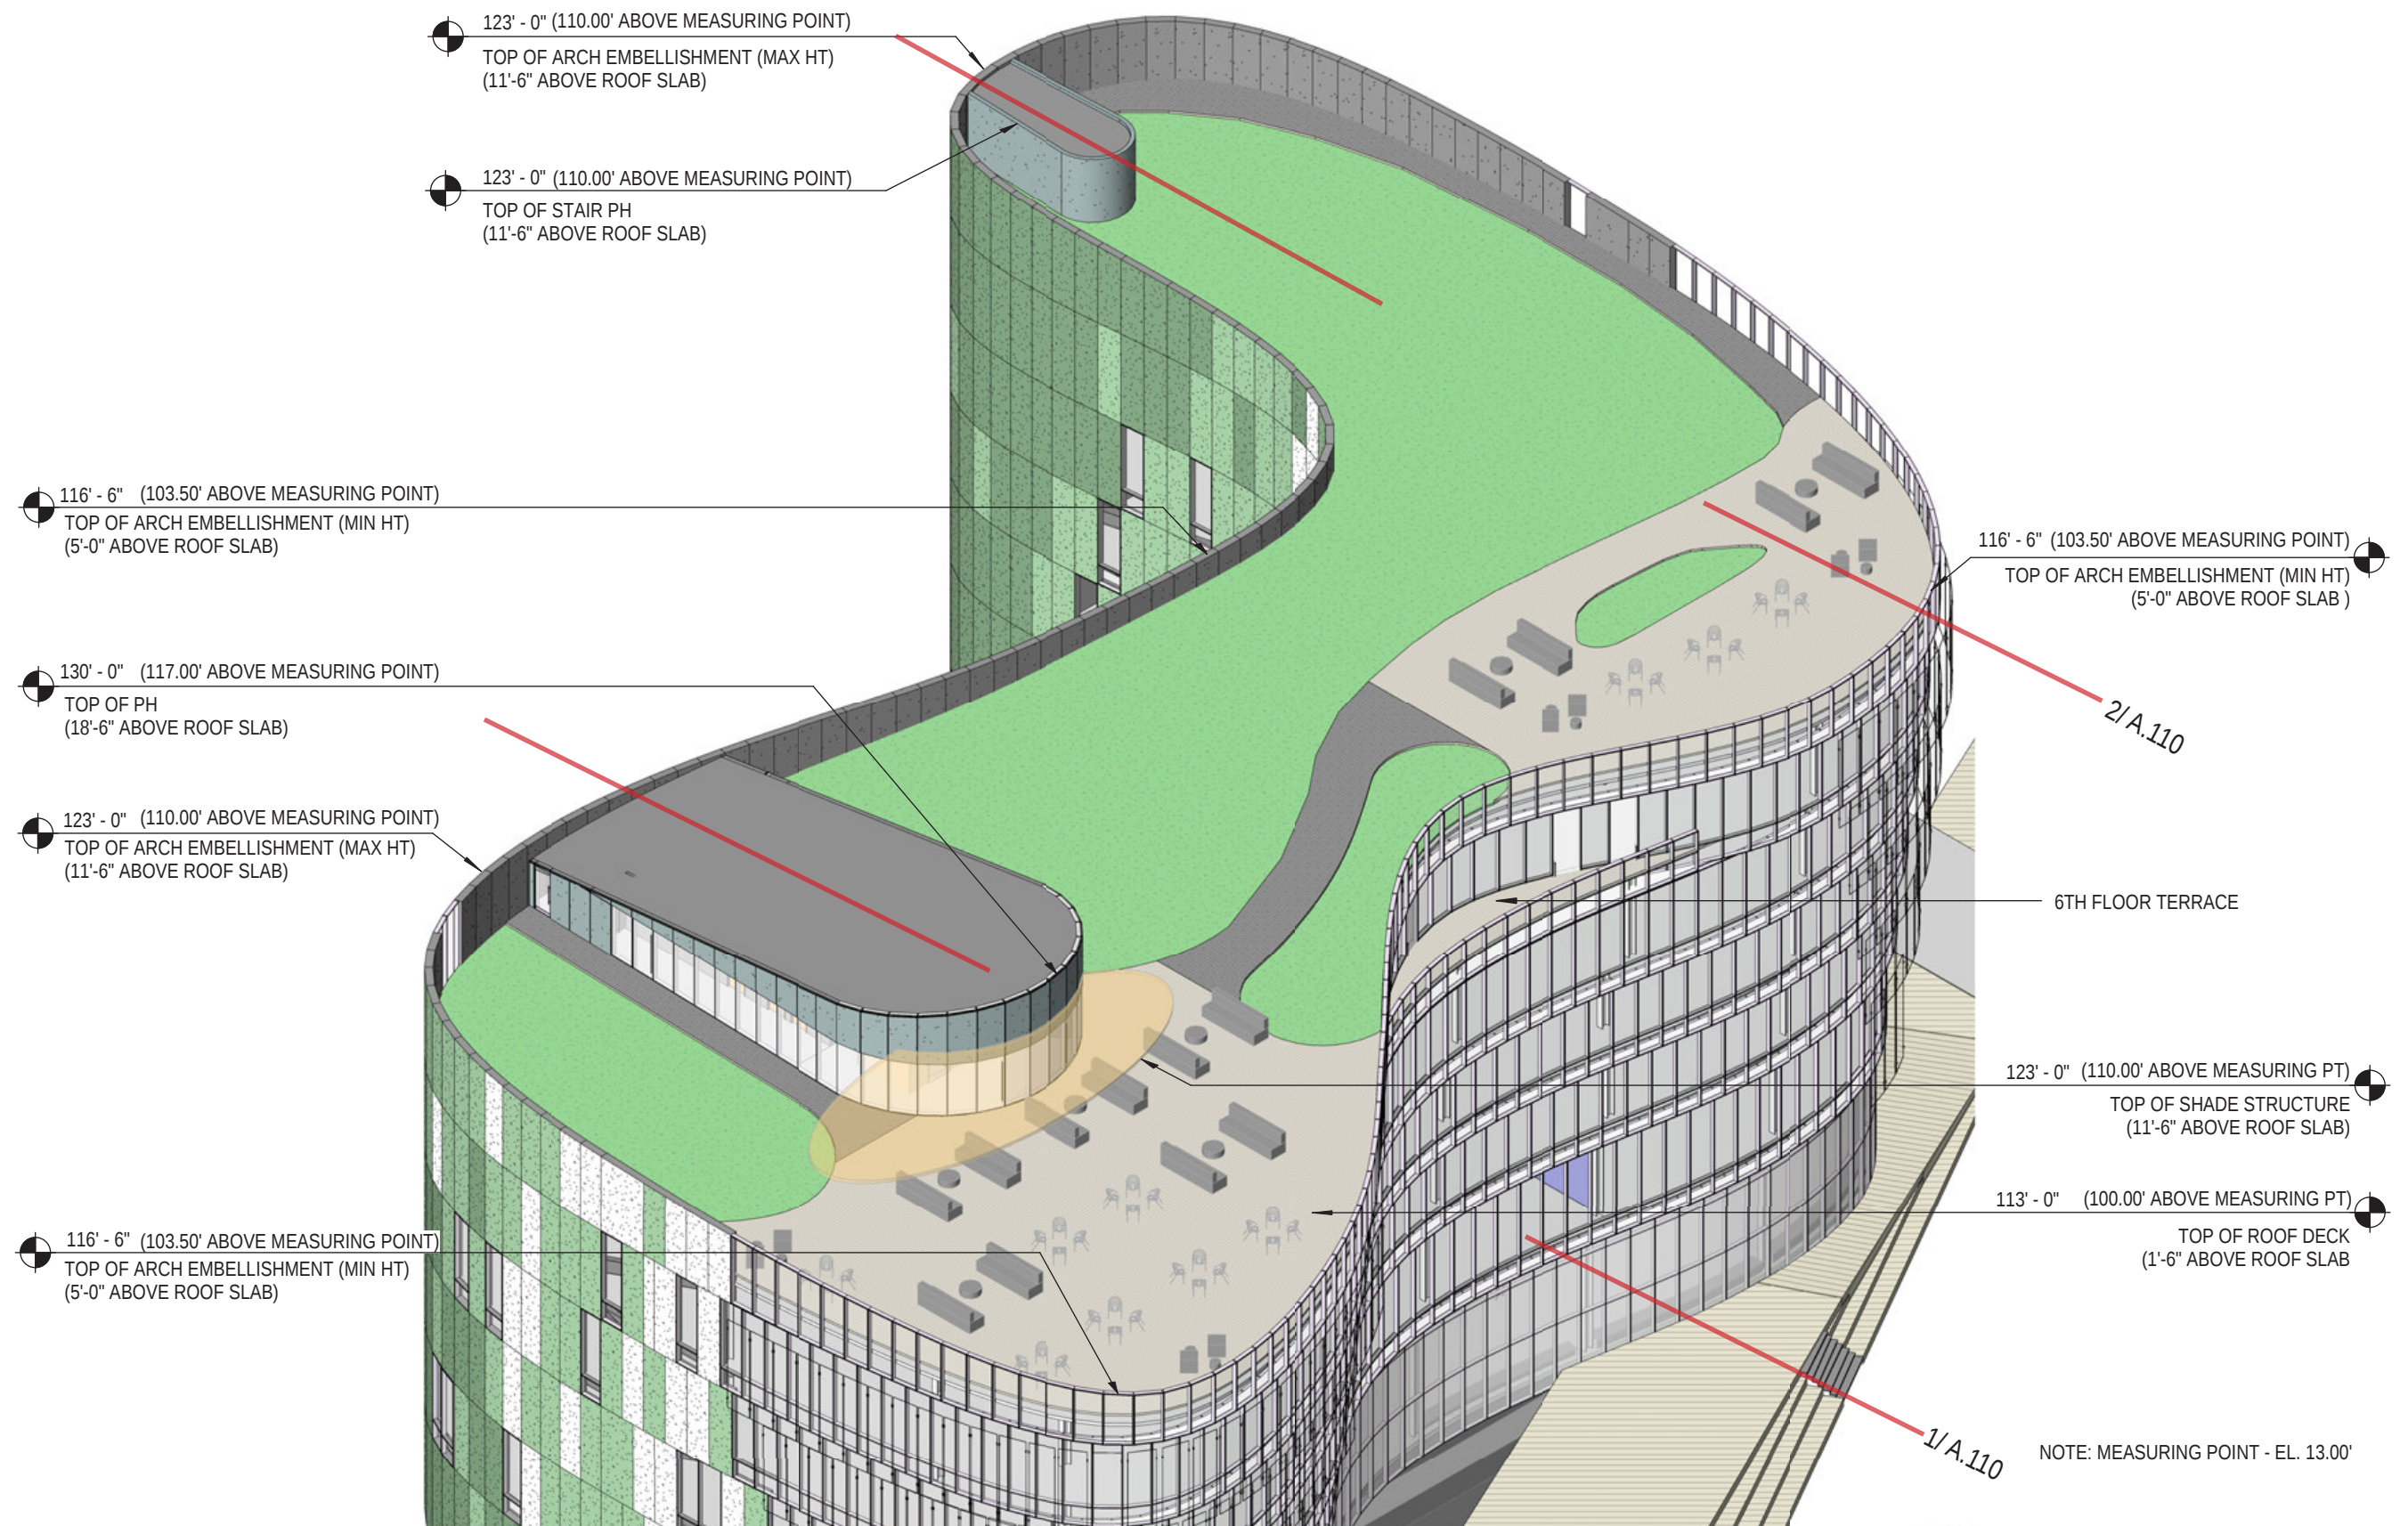


ROOF TERRACE AXONOMETRIC

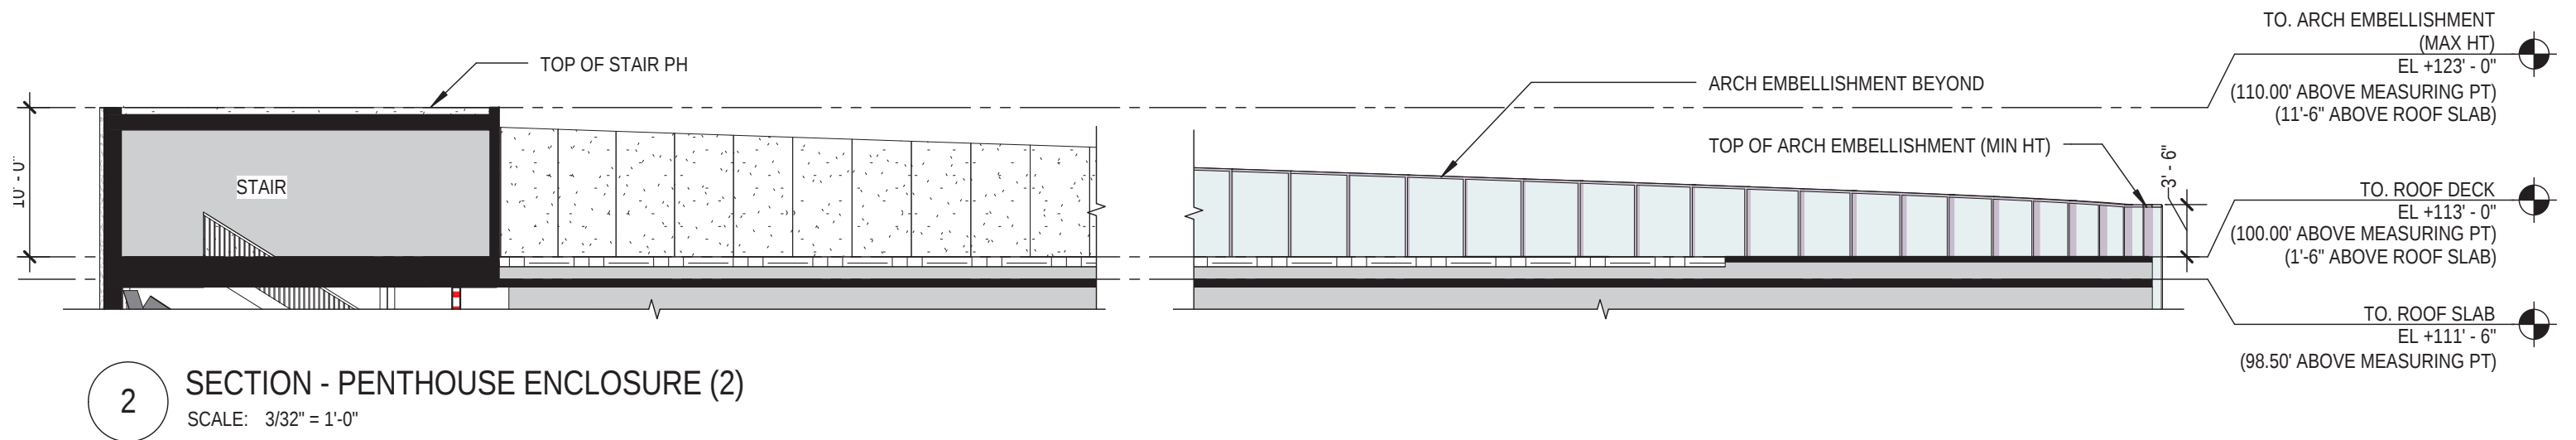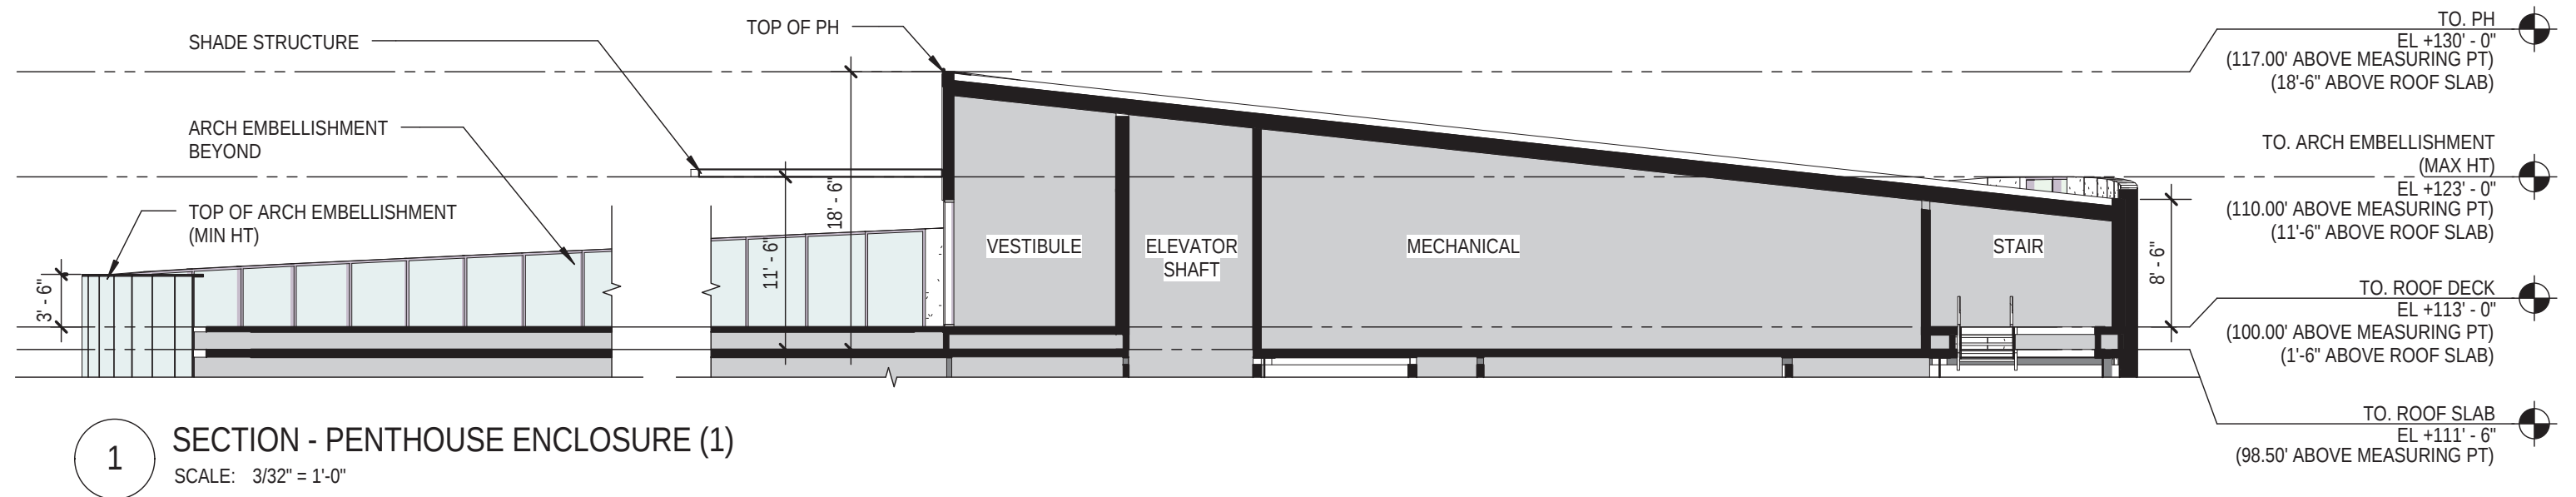

NOTE: MEASURING POINT - EL +13.00'


SCALE: 1'-0" = 1/32"

ROOF TERRACE SECTION

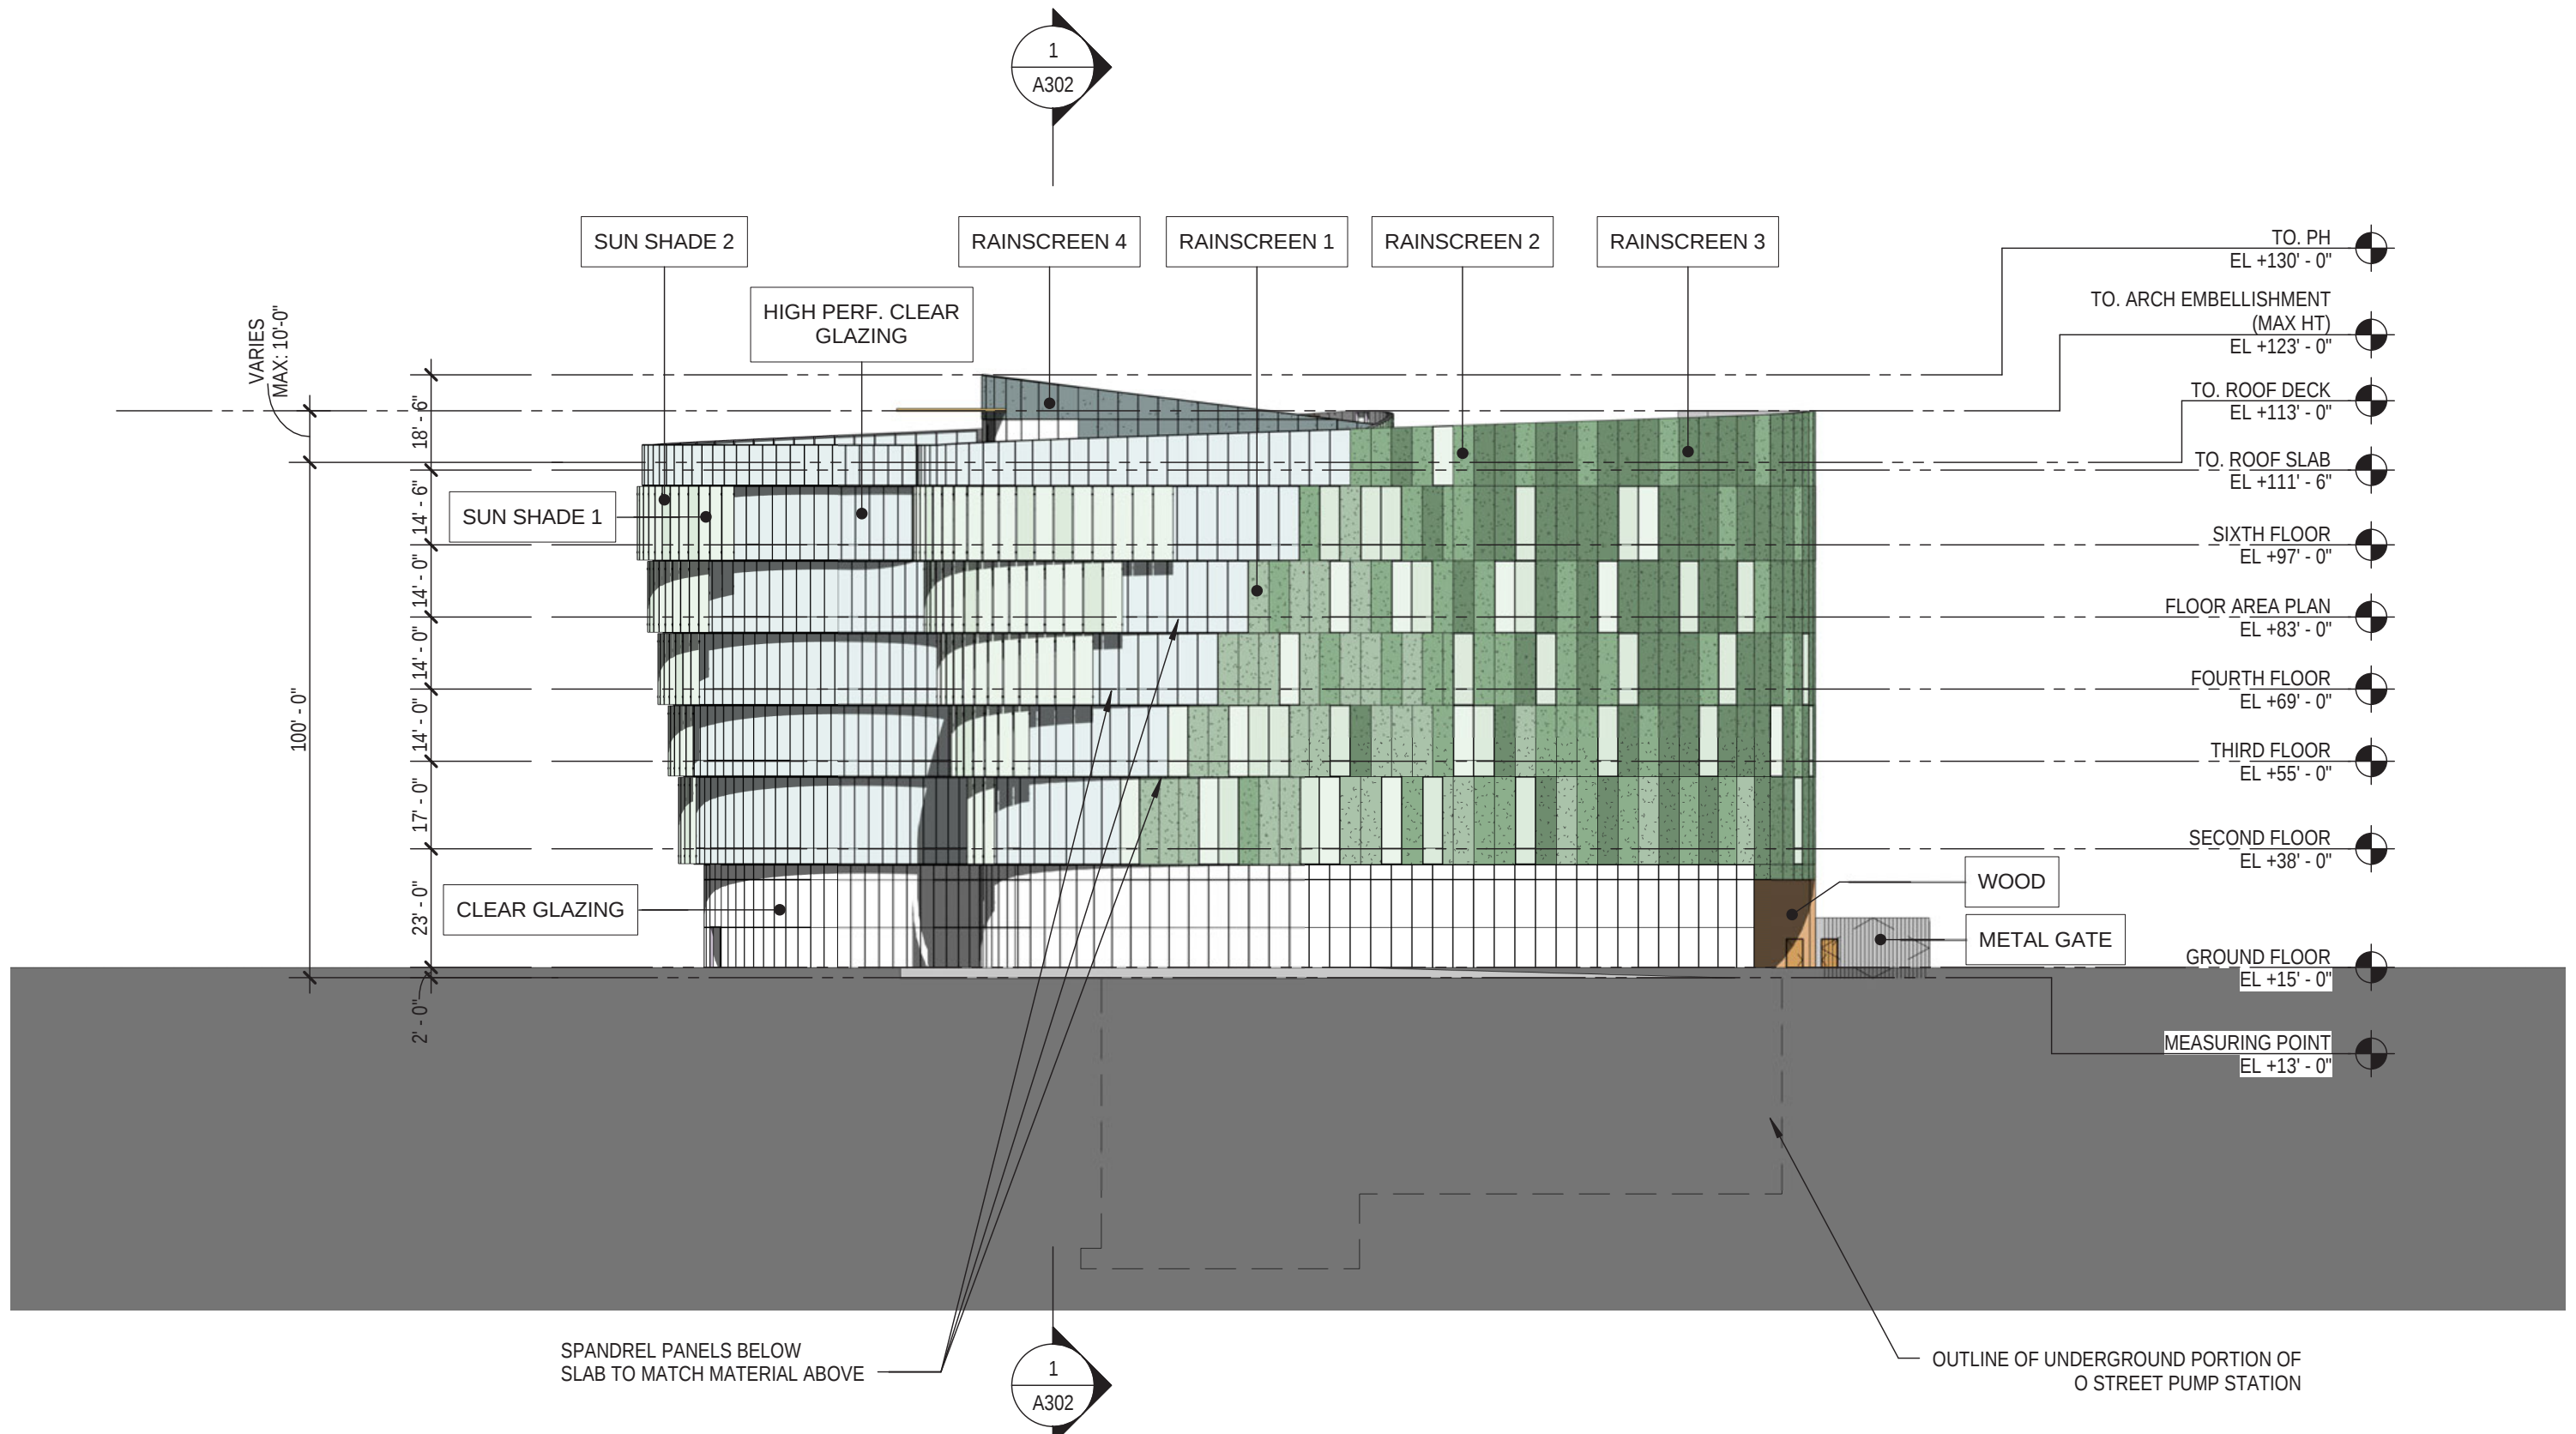


SCALE: 1'-0" = 1/32"

EAST ELEVATION

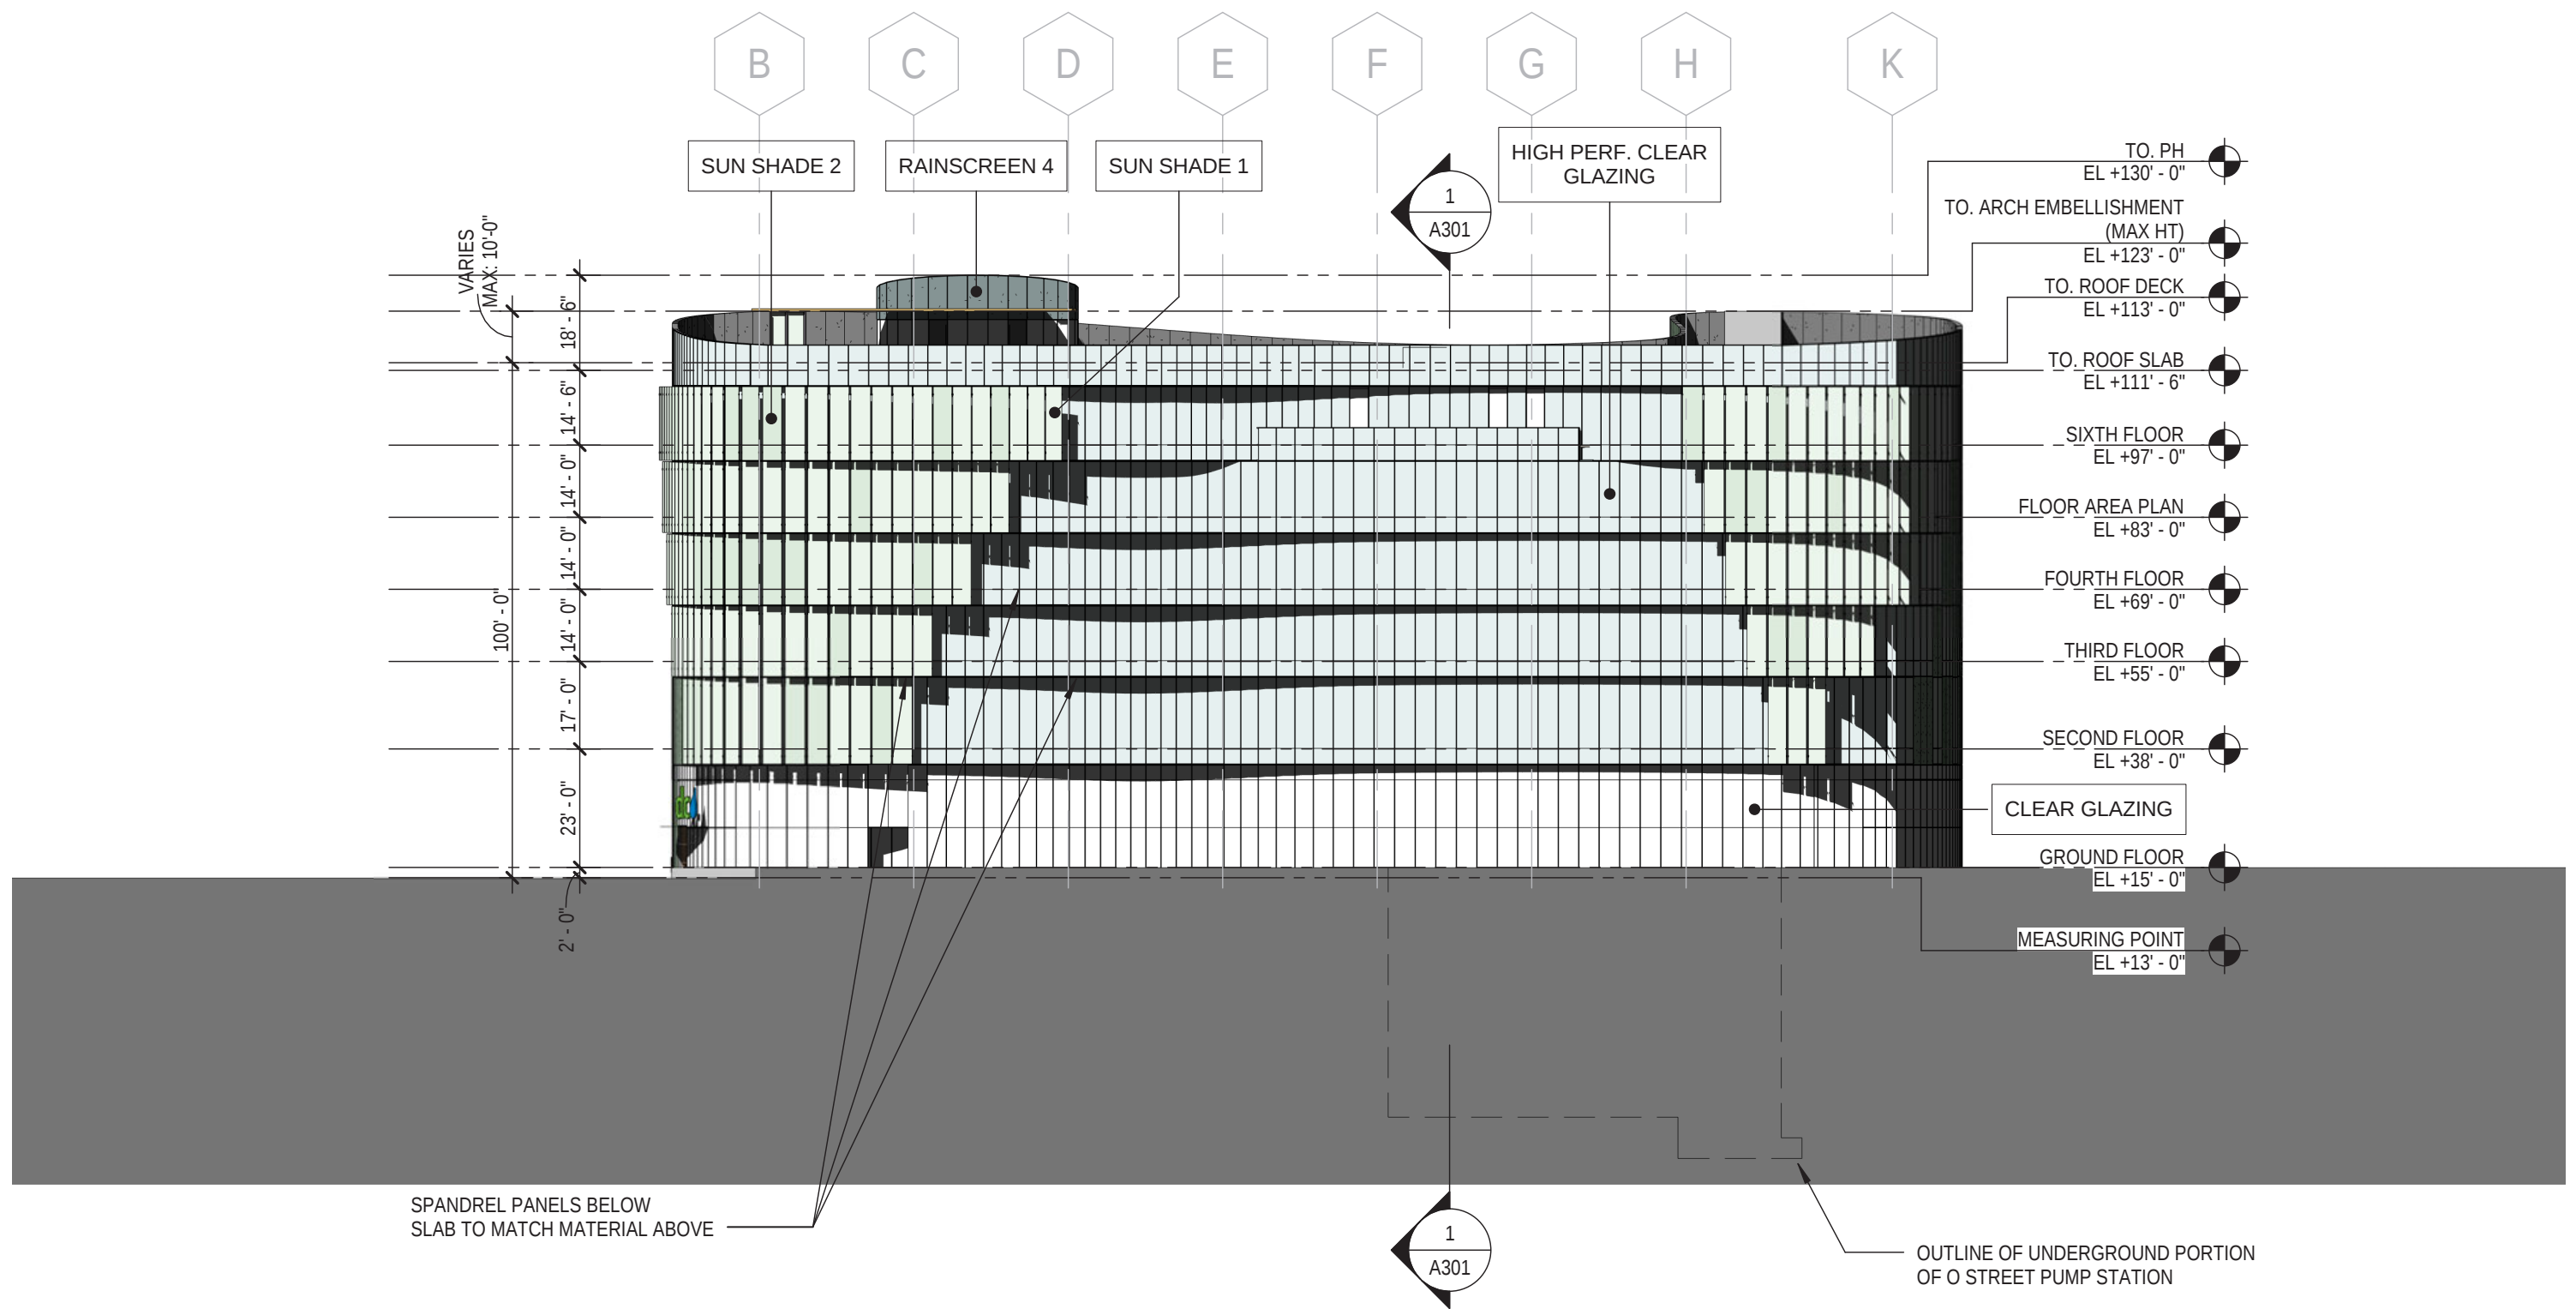


SCALE: 1' - 0" = 1/32"

SOUTH ELEVATION

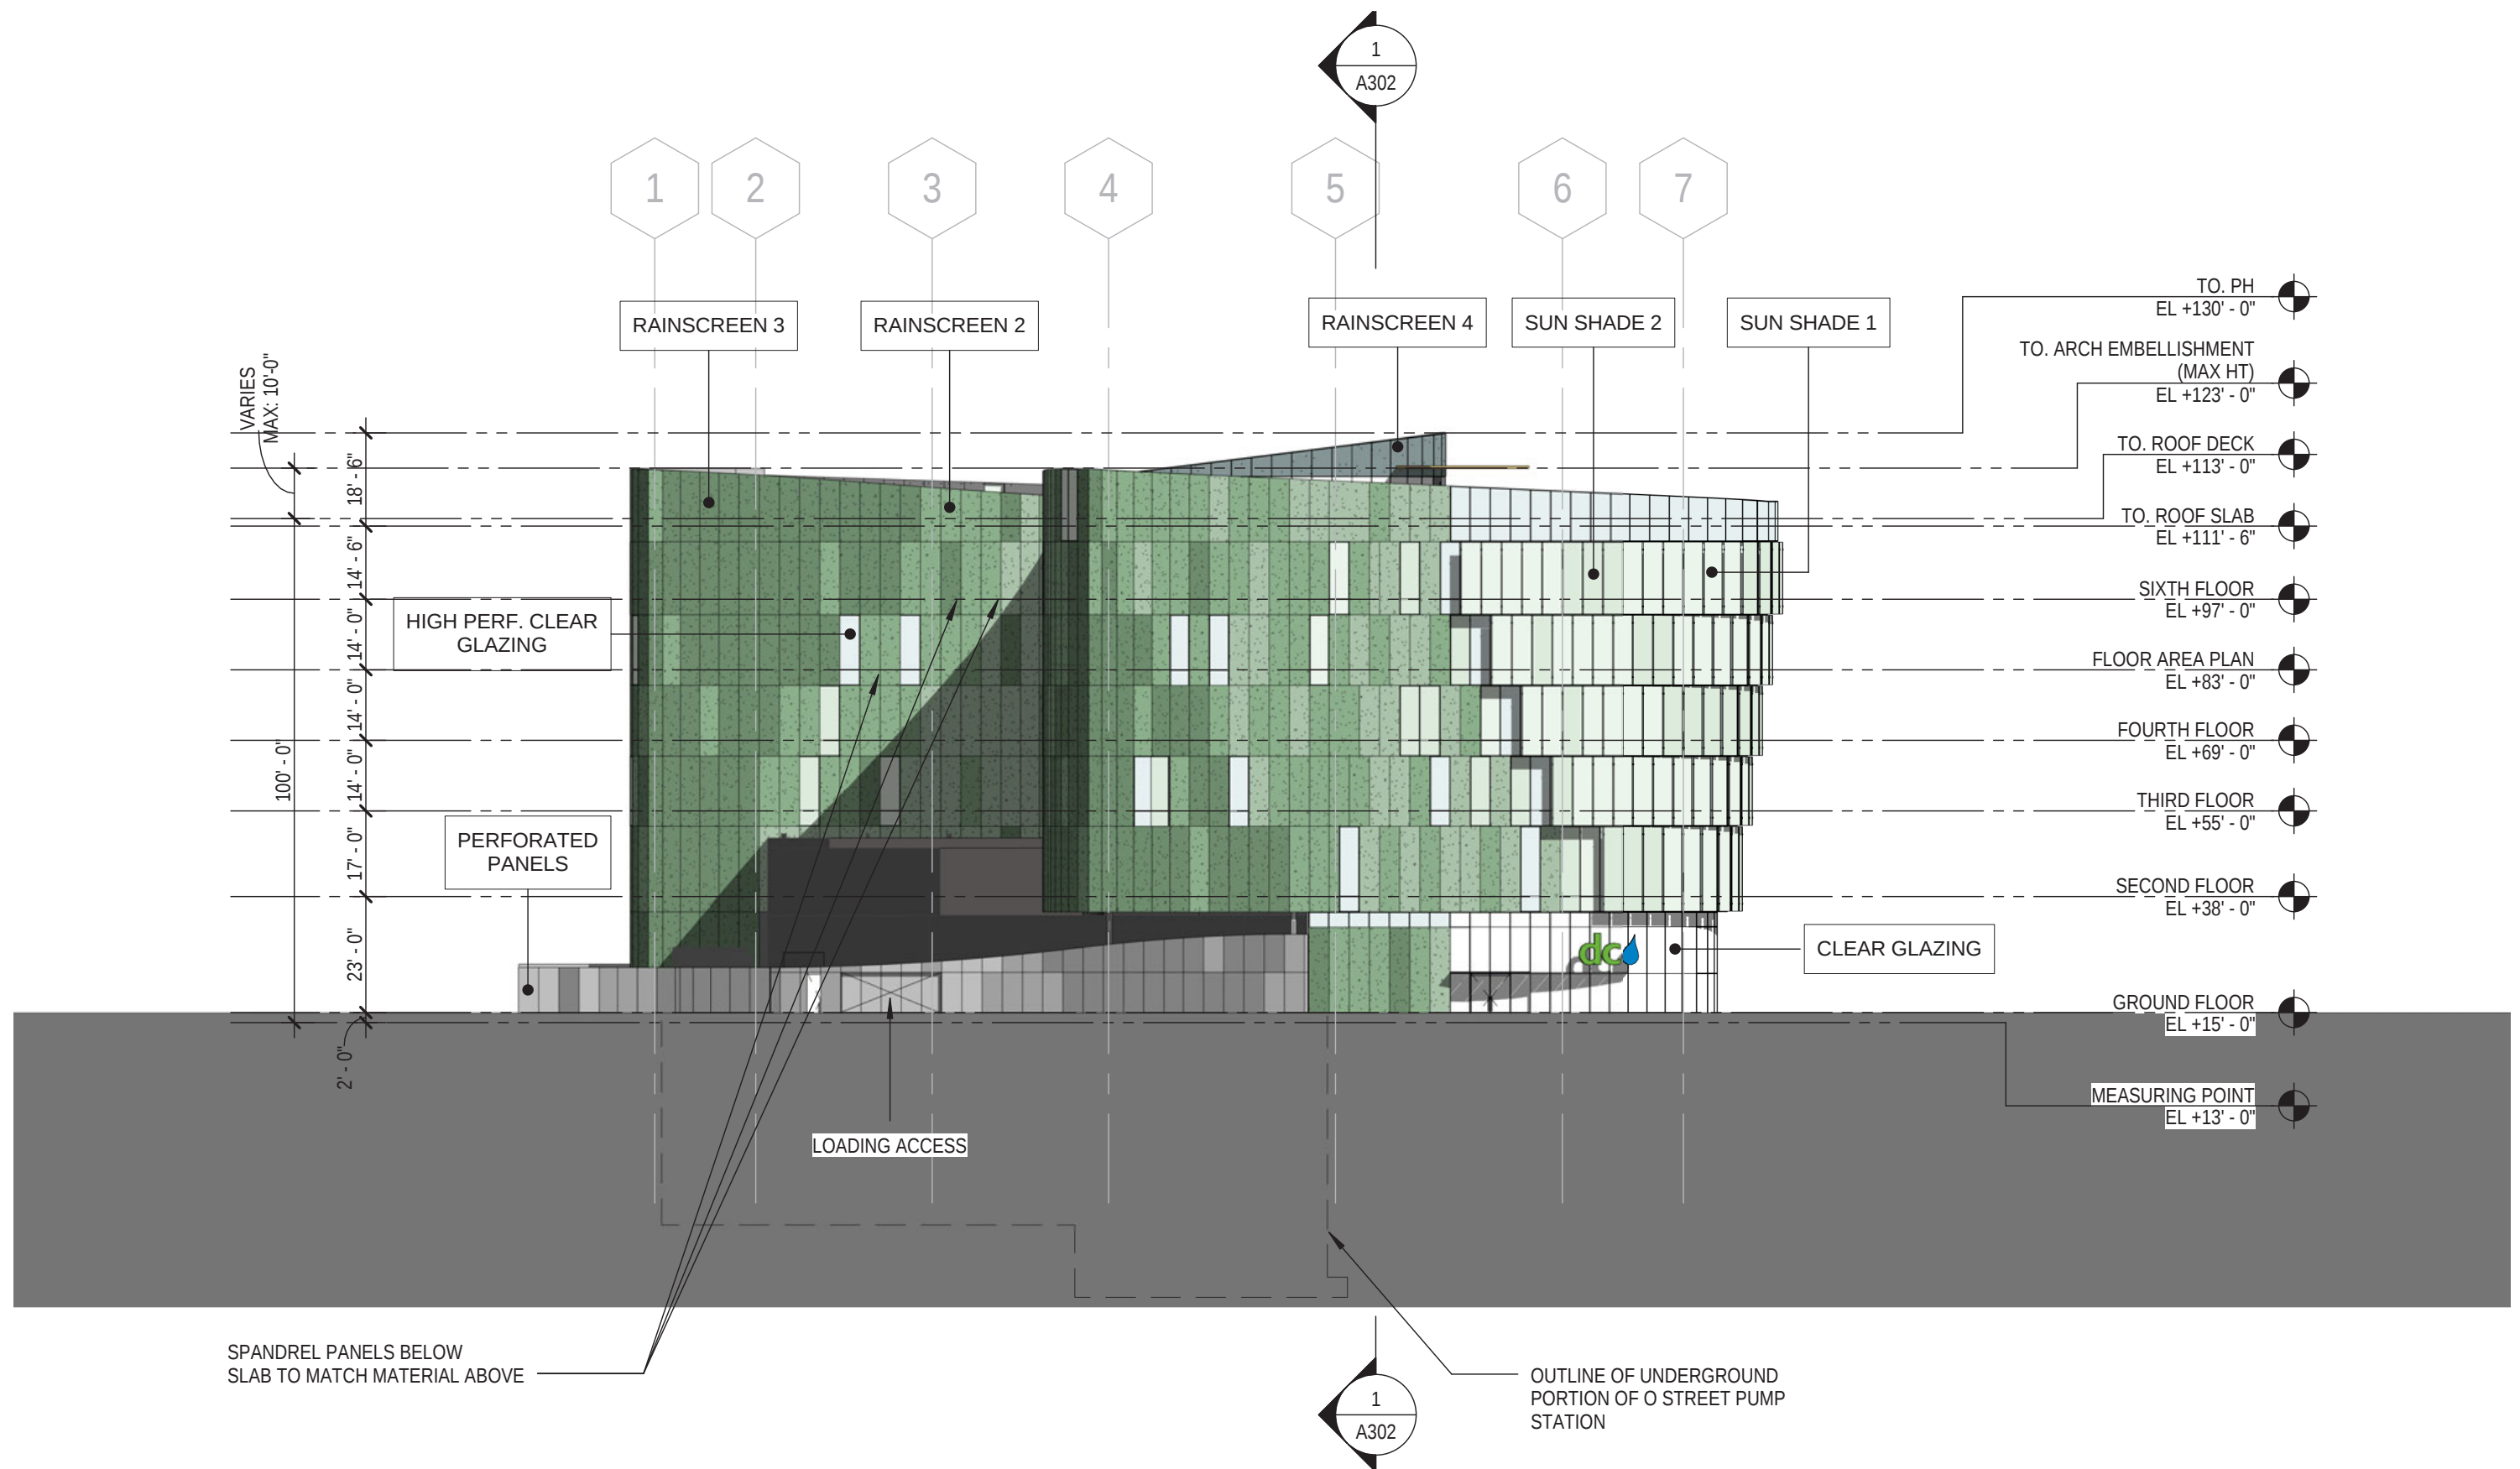


SCALE: 1'-0" = 1/32"

WEST ELEVATION

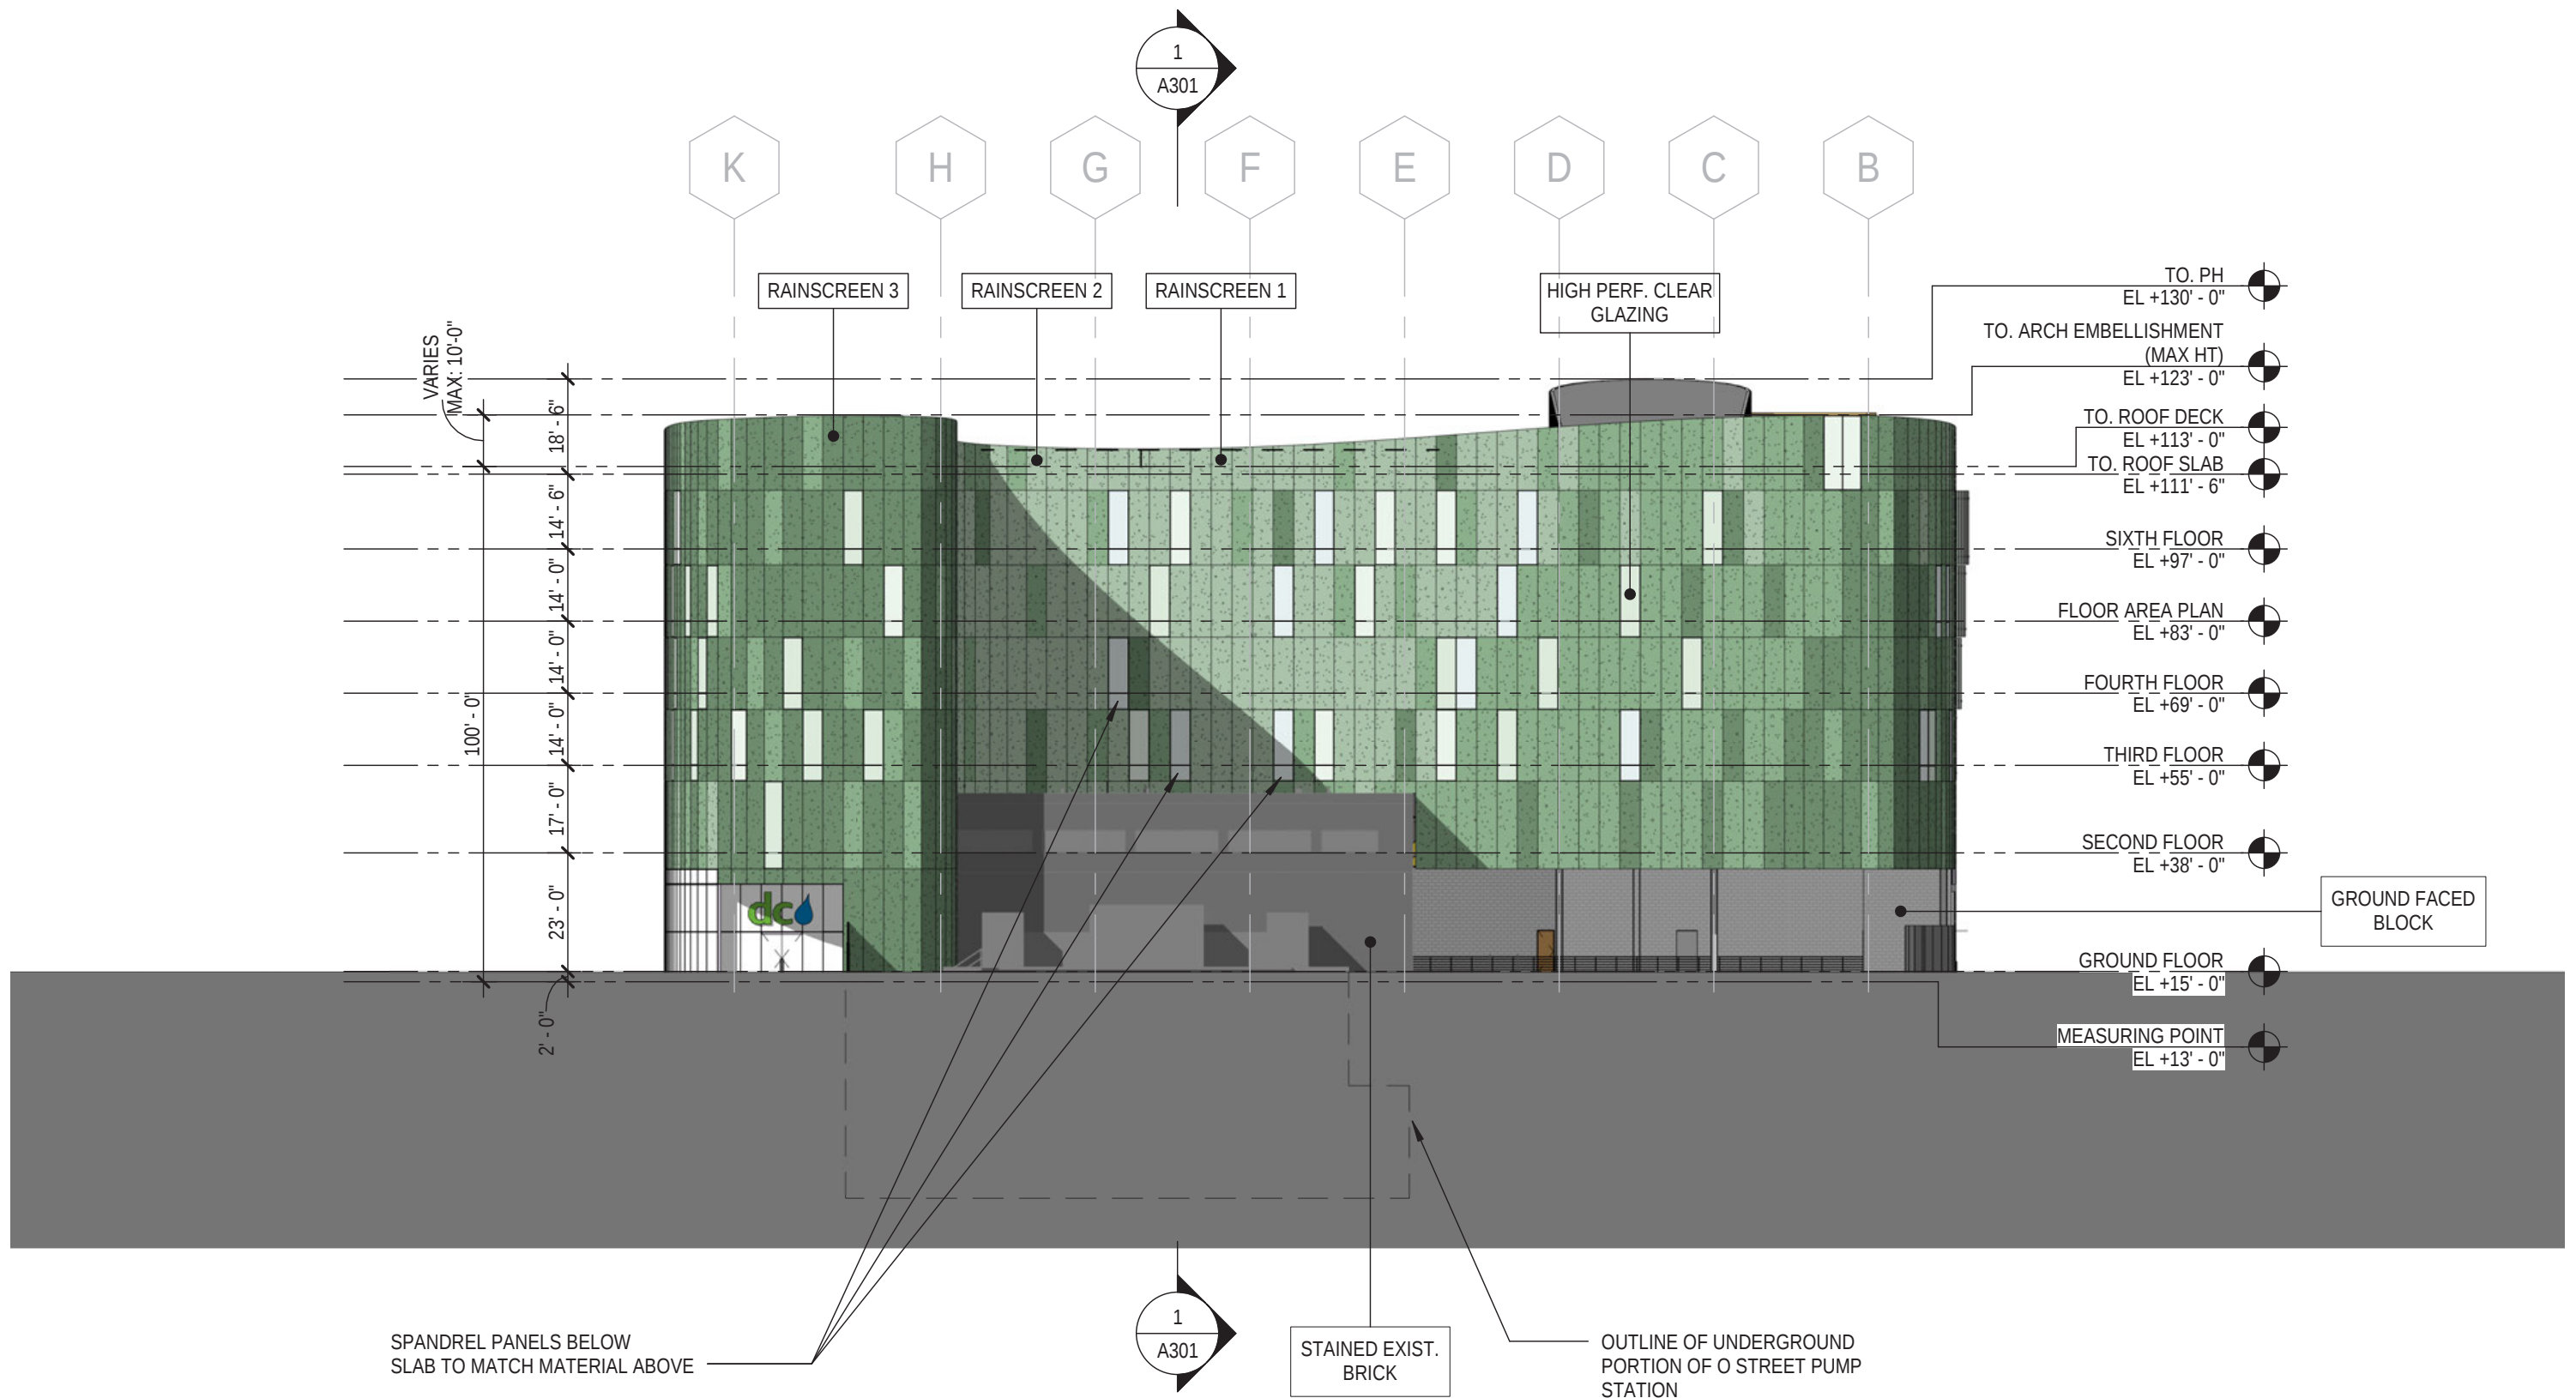


SCALE: 1'-0" = 1/32"

NORTH ELEVATION

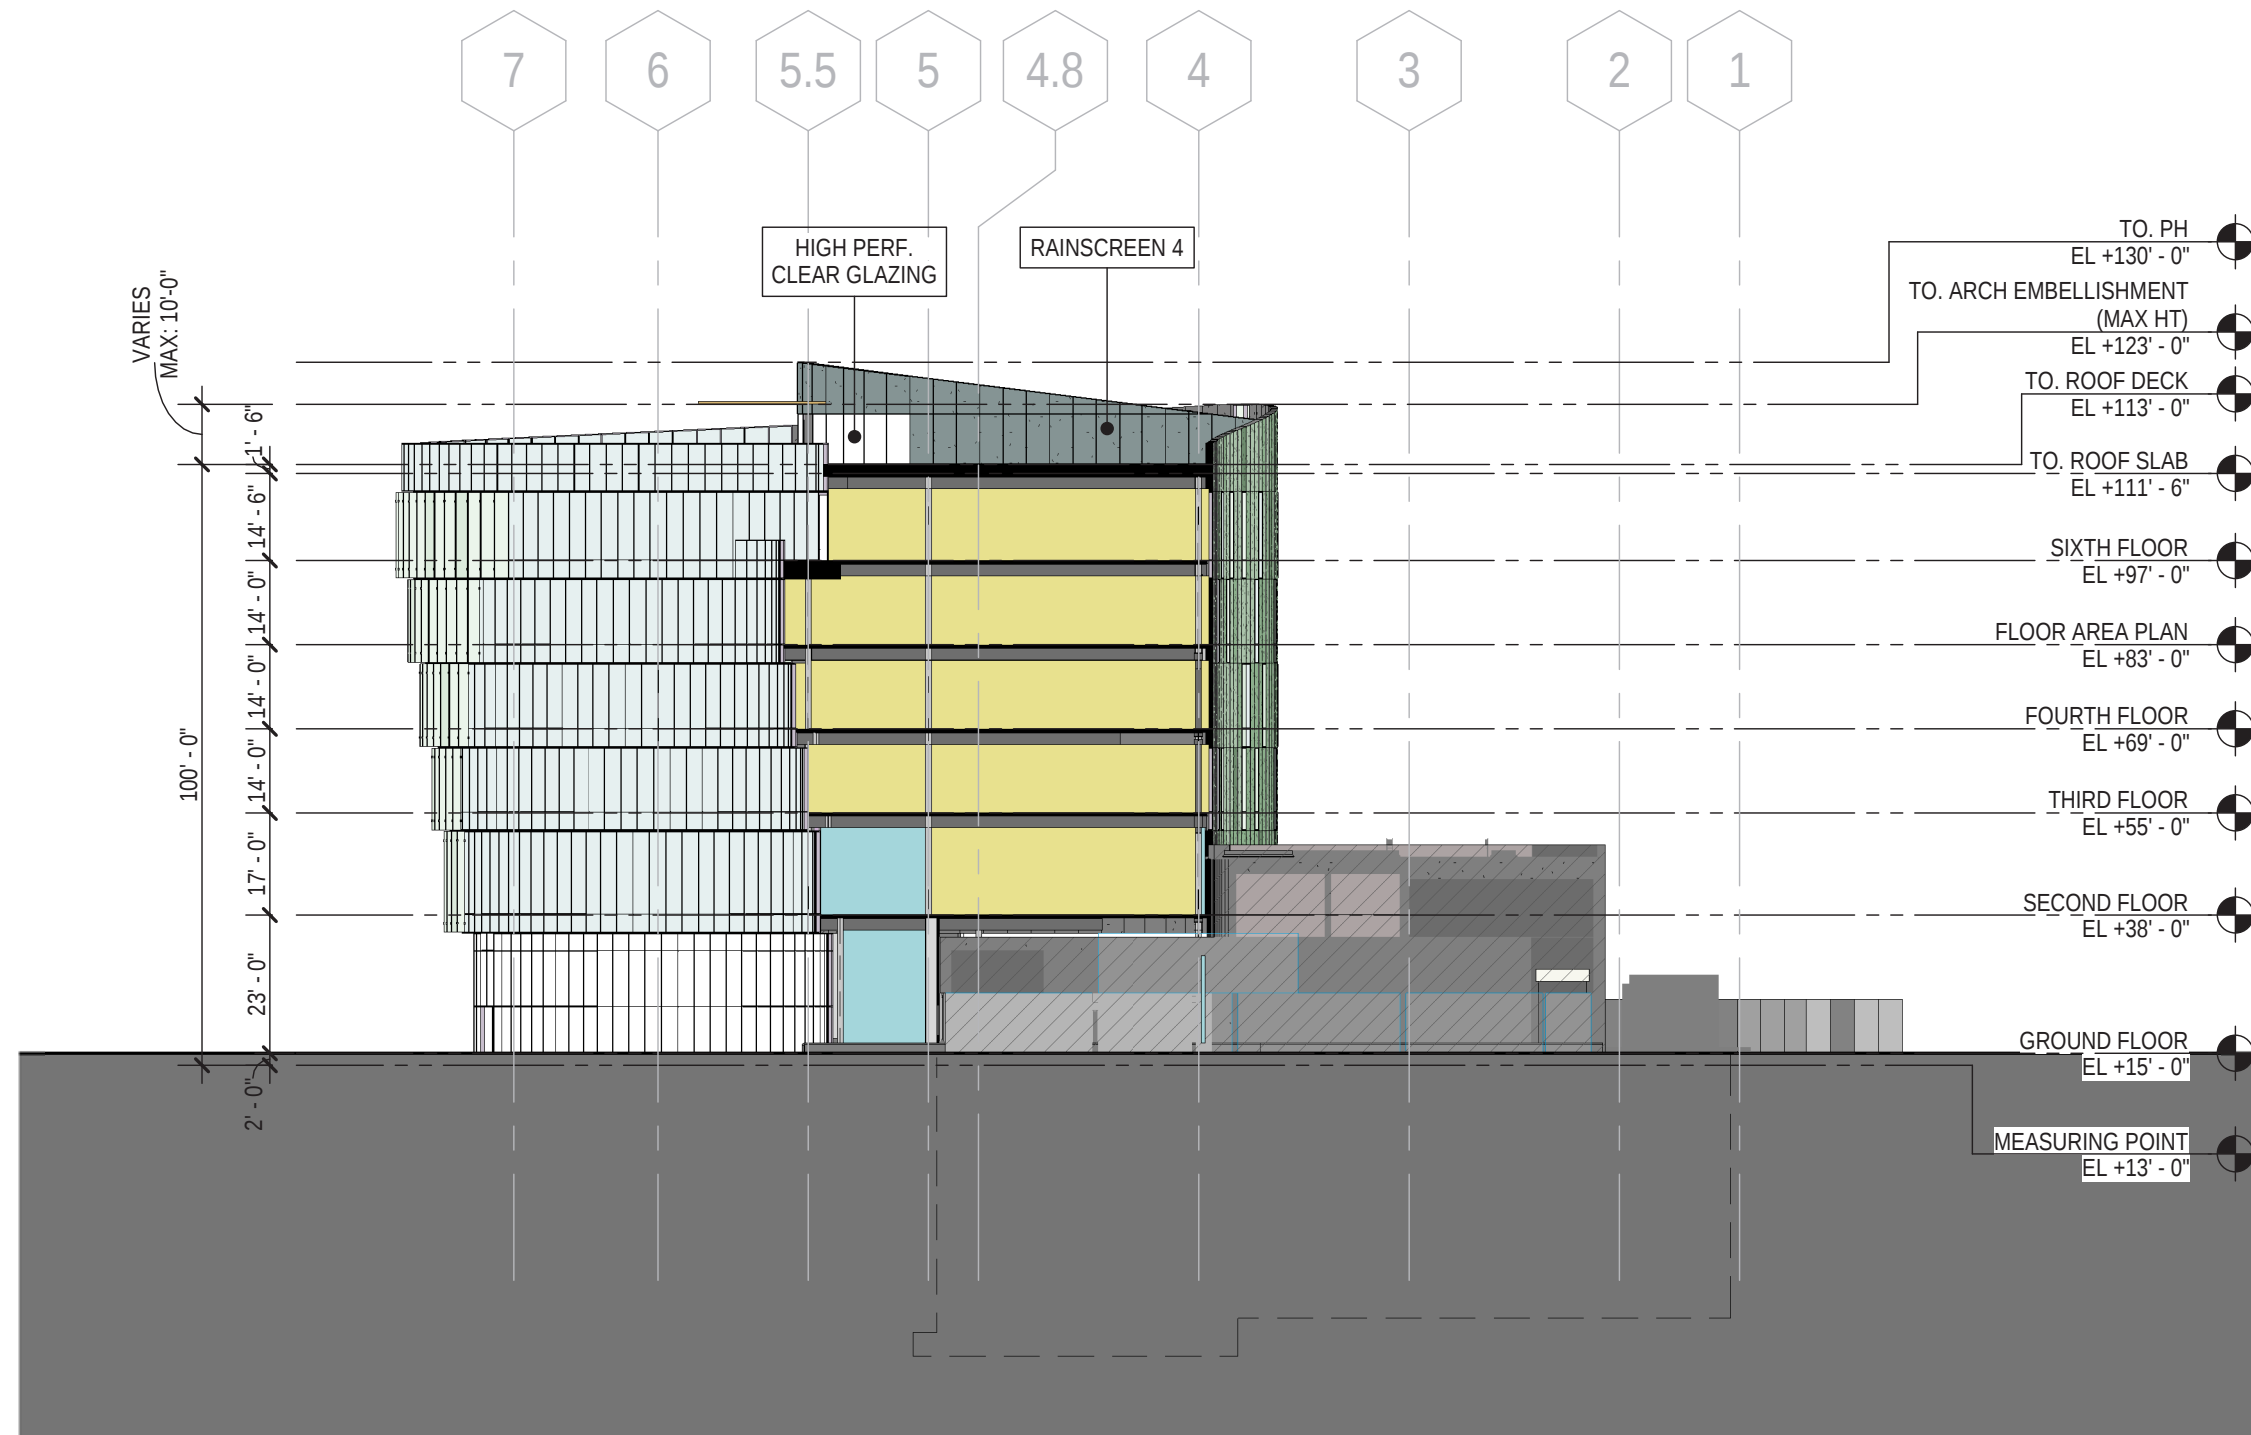

SCALE: 1'-0" = 1/32"

NORTH-SOUTH SECTION

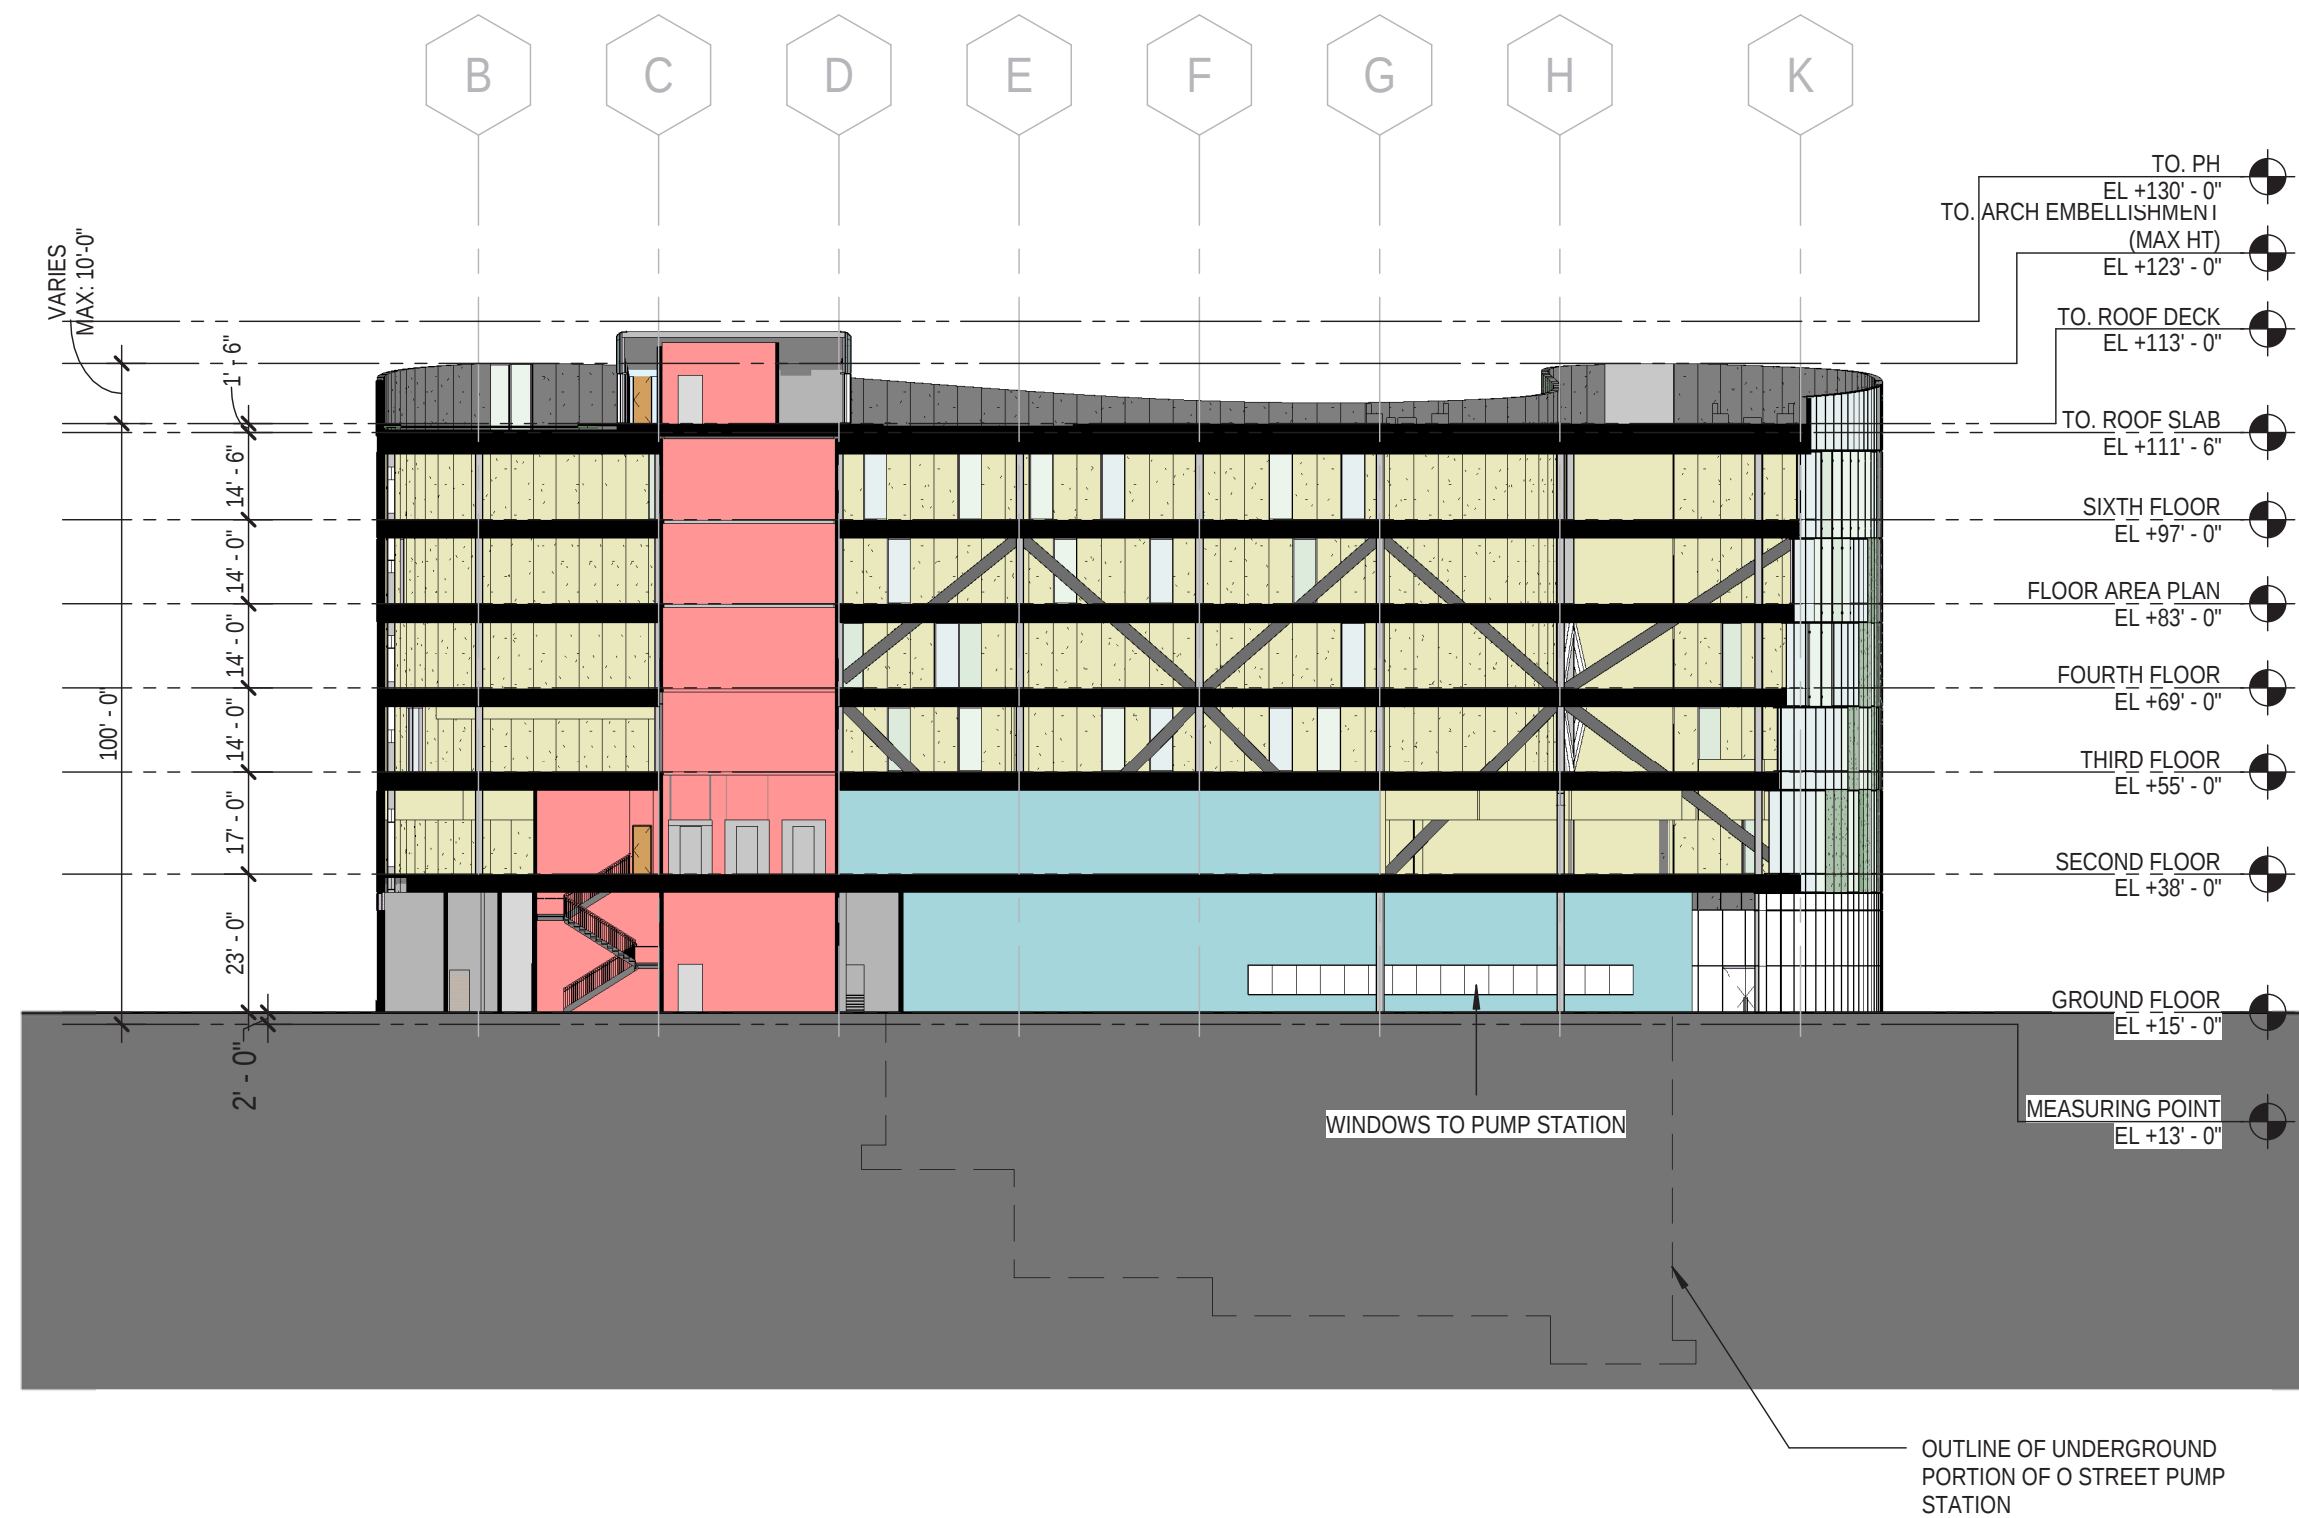

SCALE: 1'-0" = 1/32"

EAST-WEST SECTION