




LANDSCAPE DRAWINGS

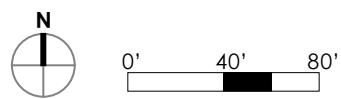


SITE PLAN & ADJACENCIES WITH POST FOREST CITY PUD CONDITIONS

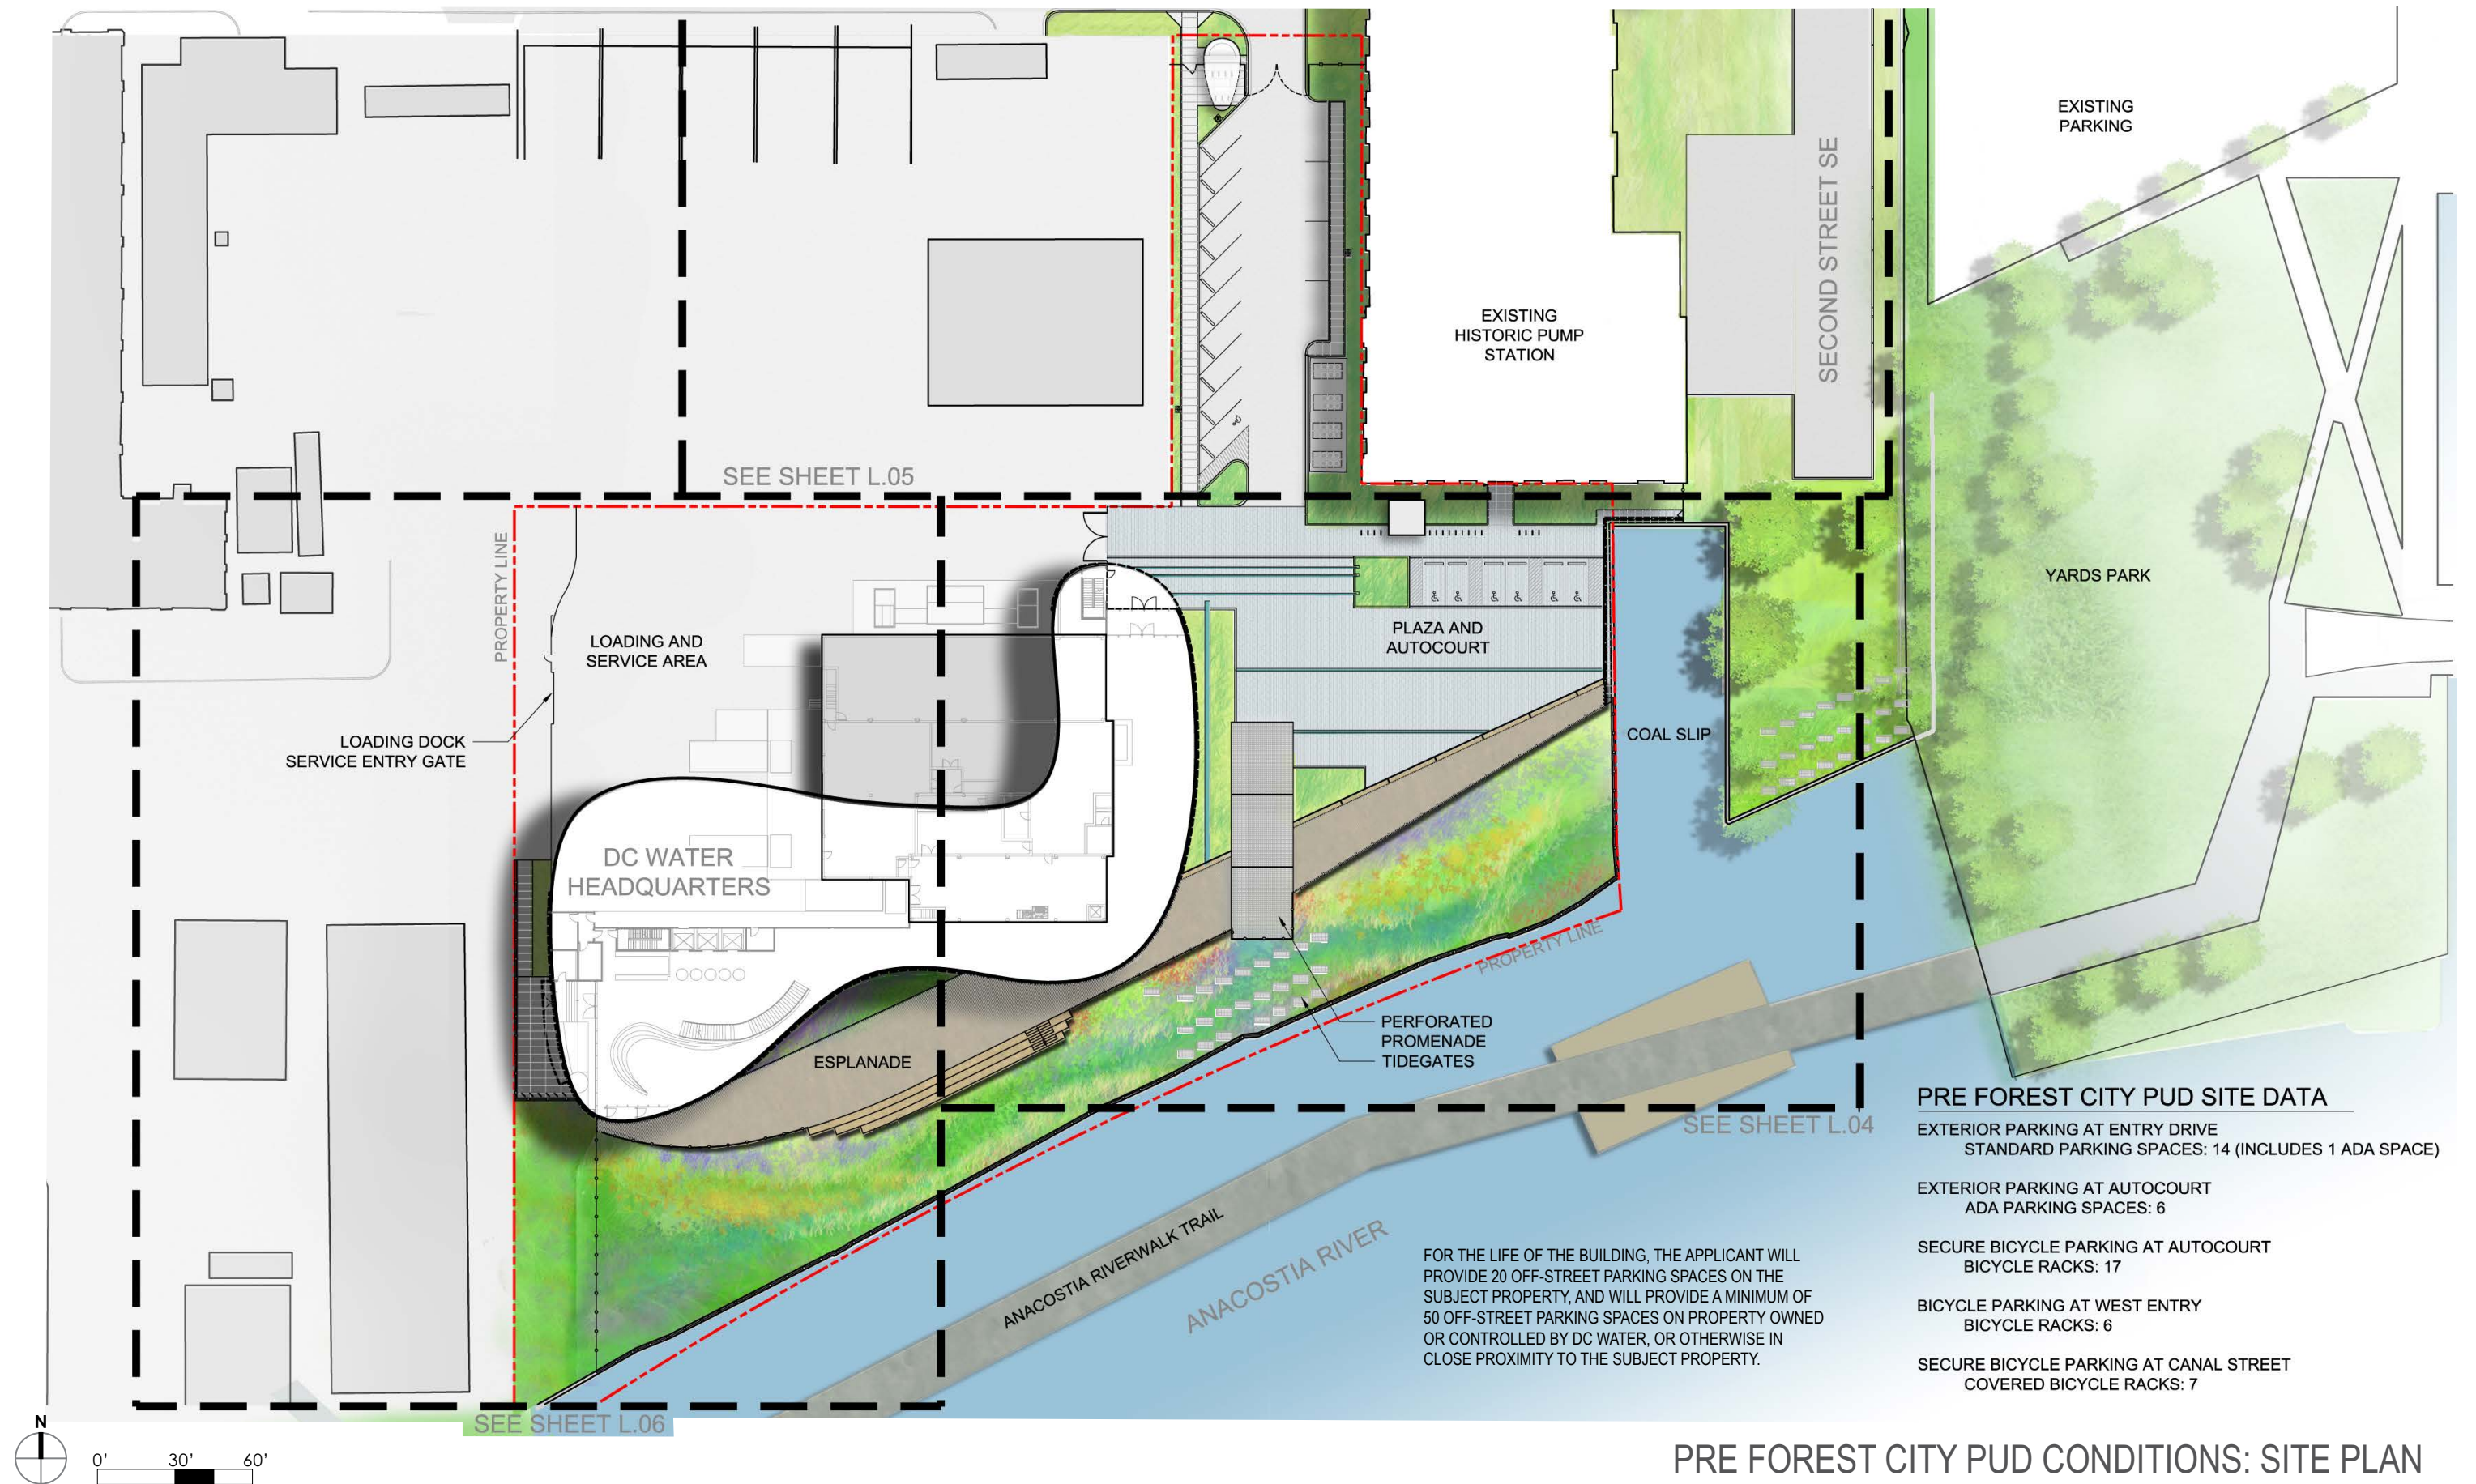



PRE FOREST CITY PUD CONDITIONS: SITE PLAN

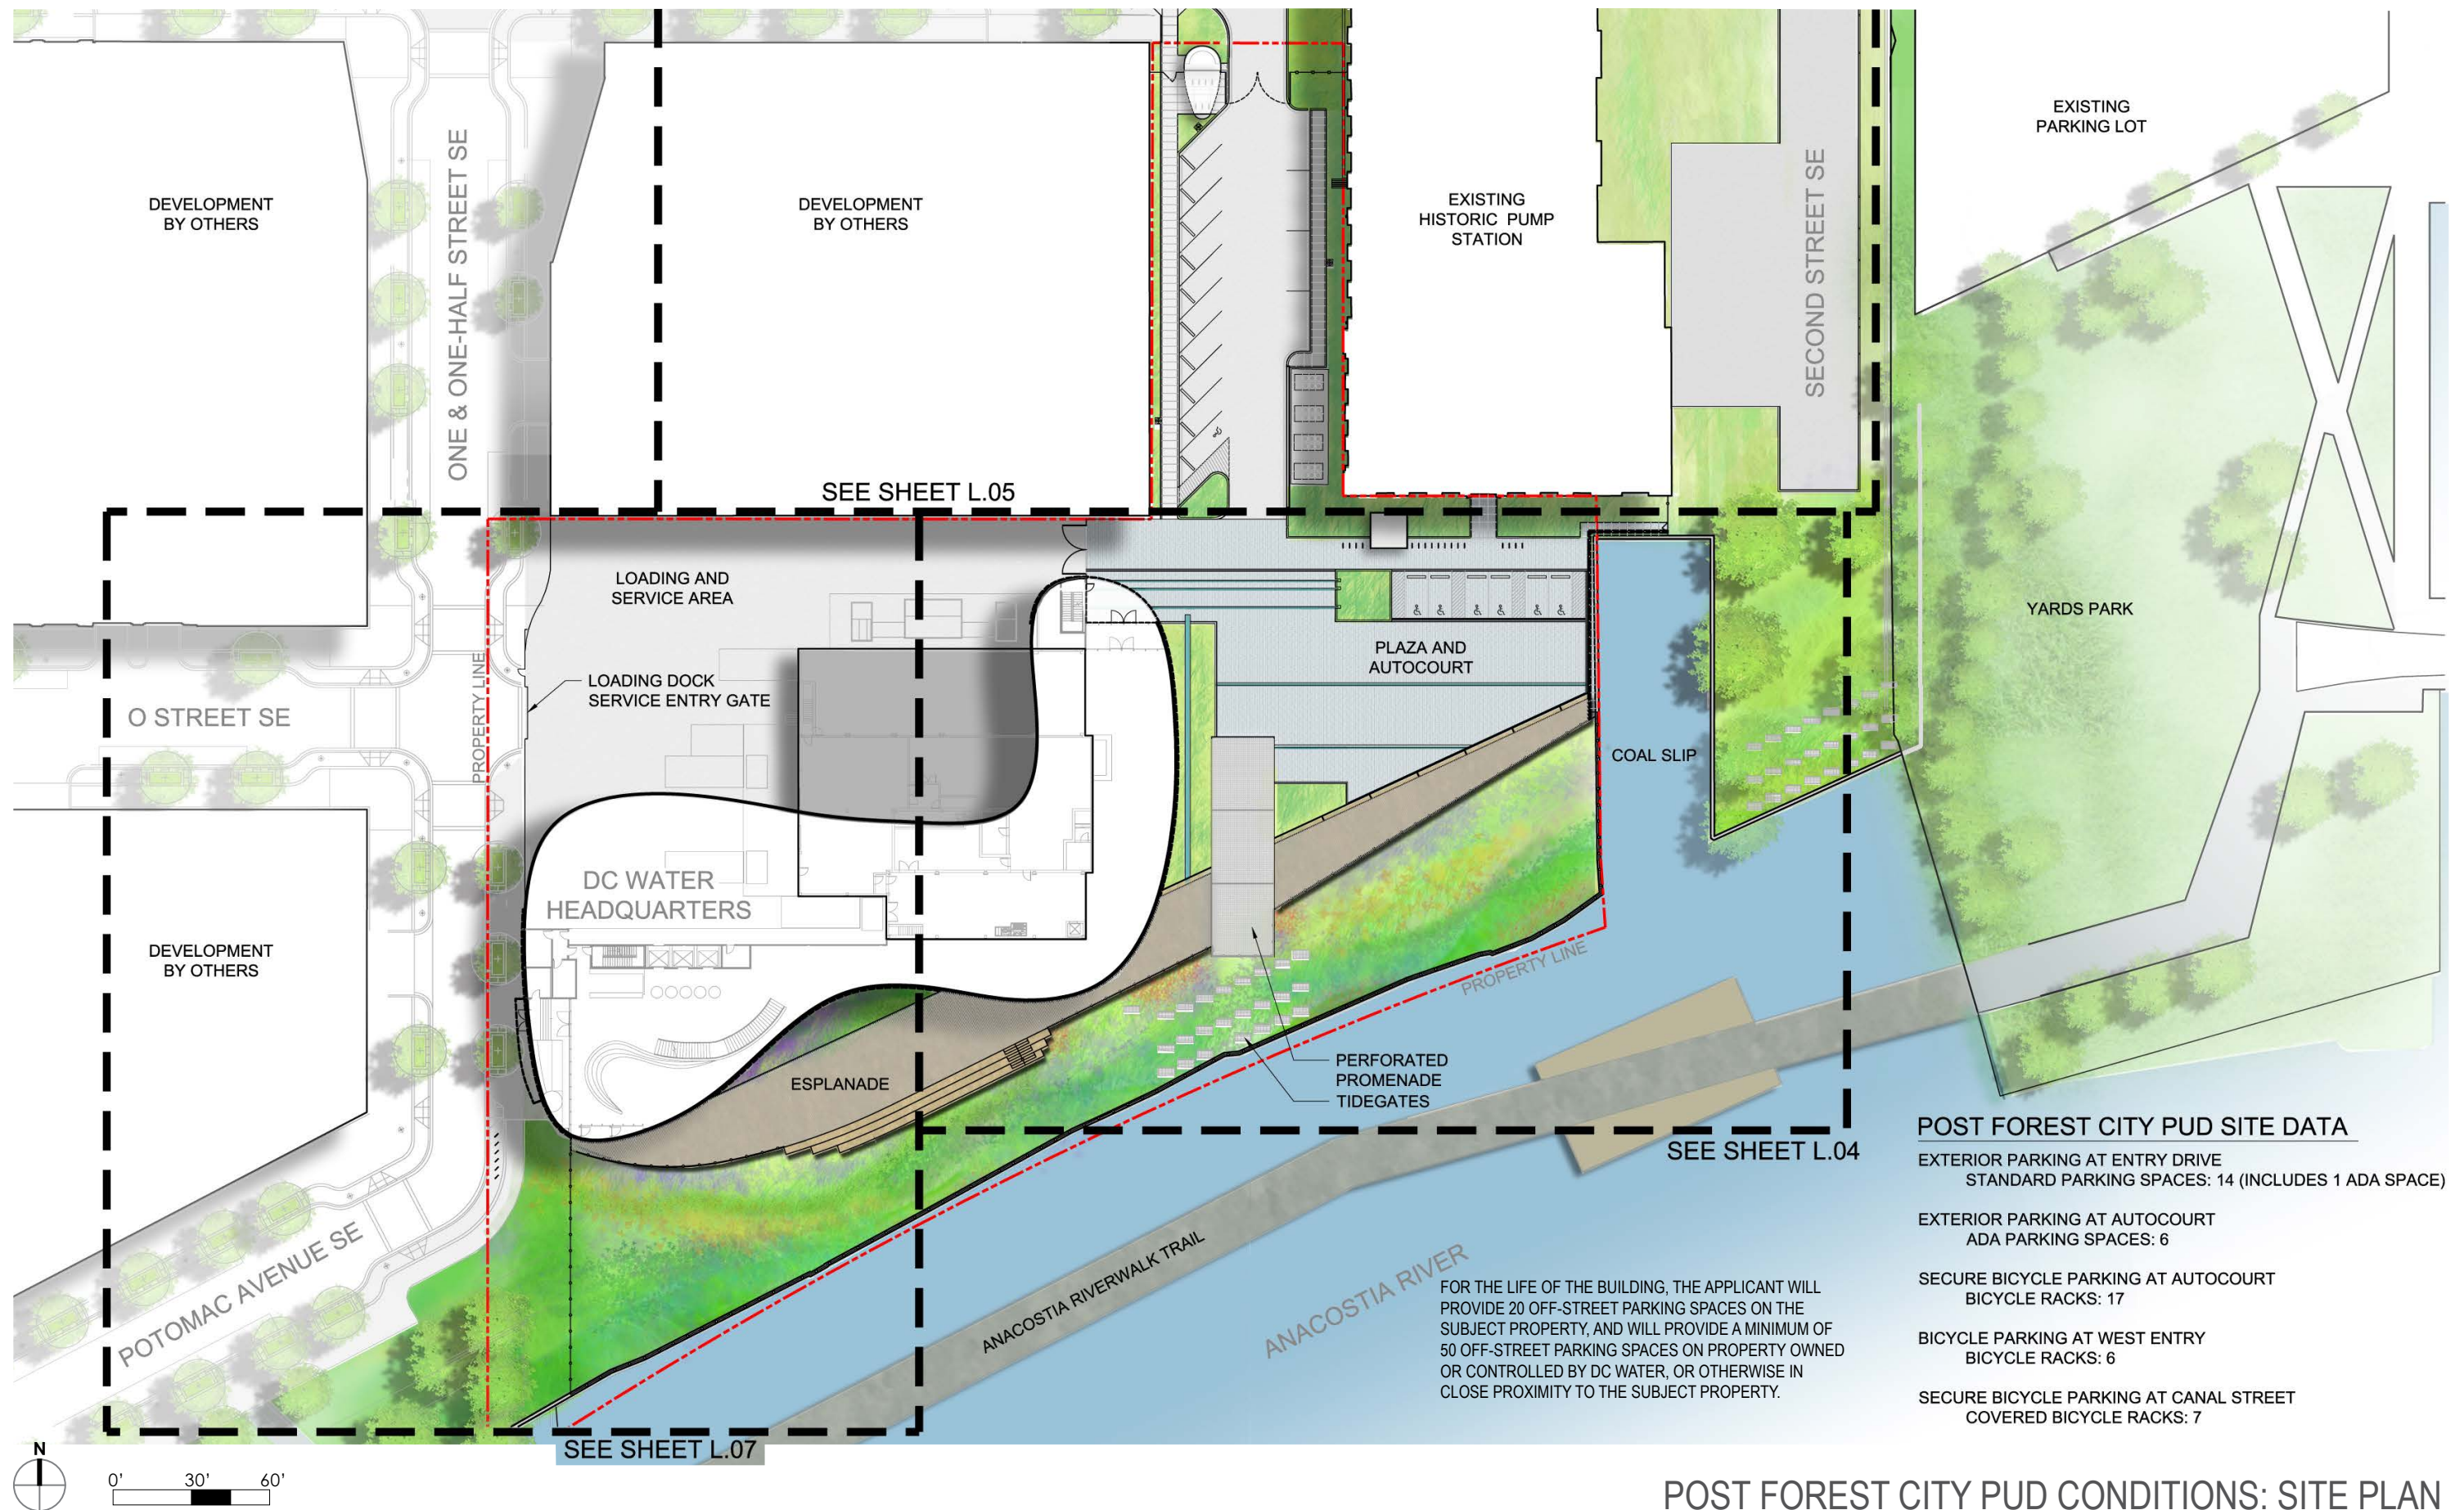



POST FOREST CITY PUD CONDITIONS: SITE PLAN

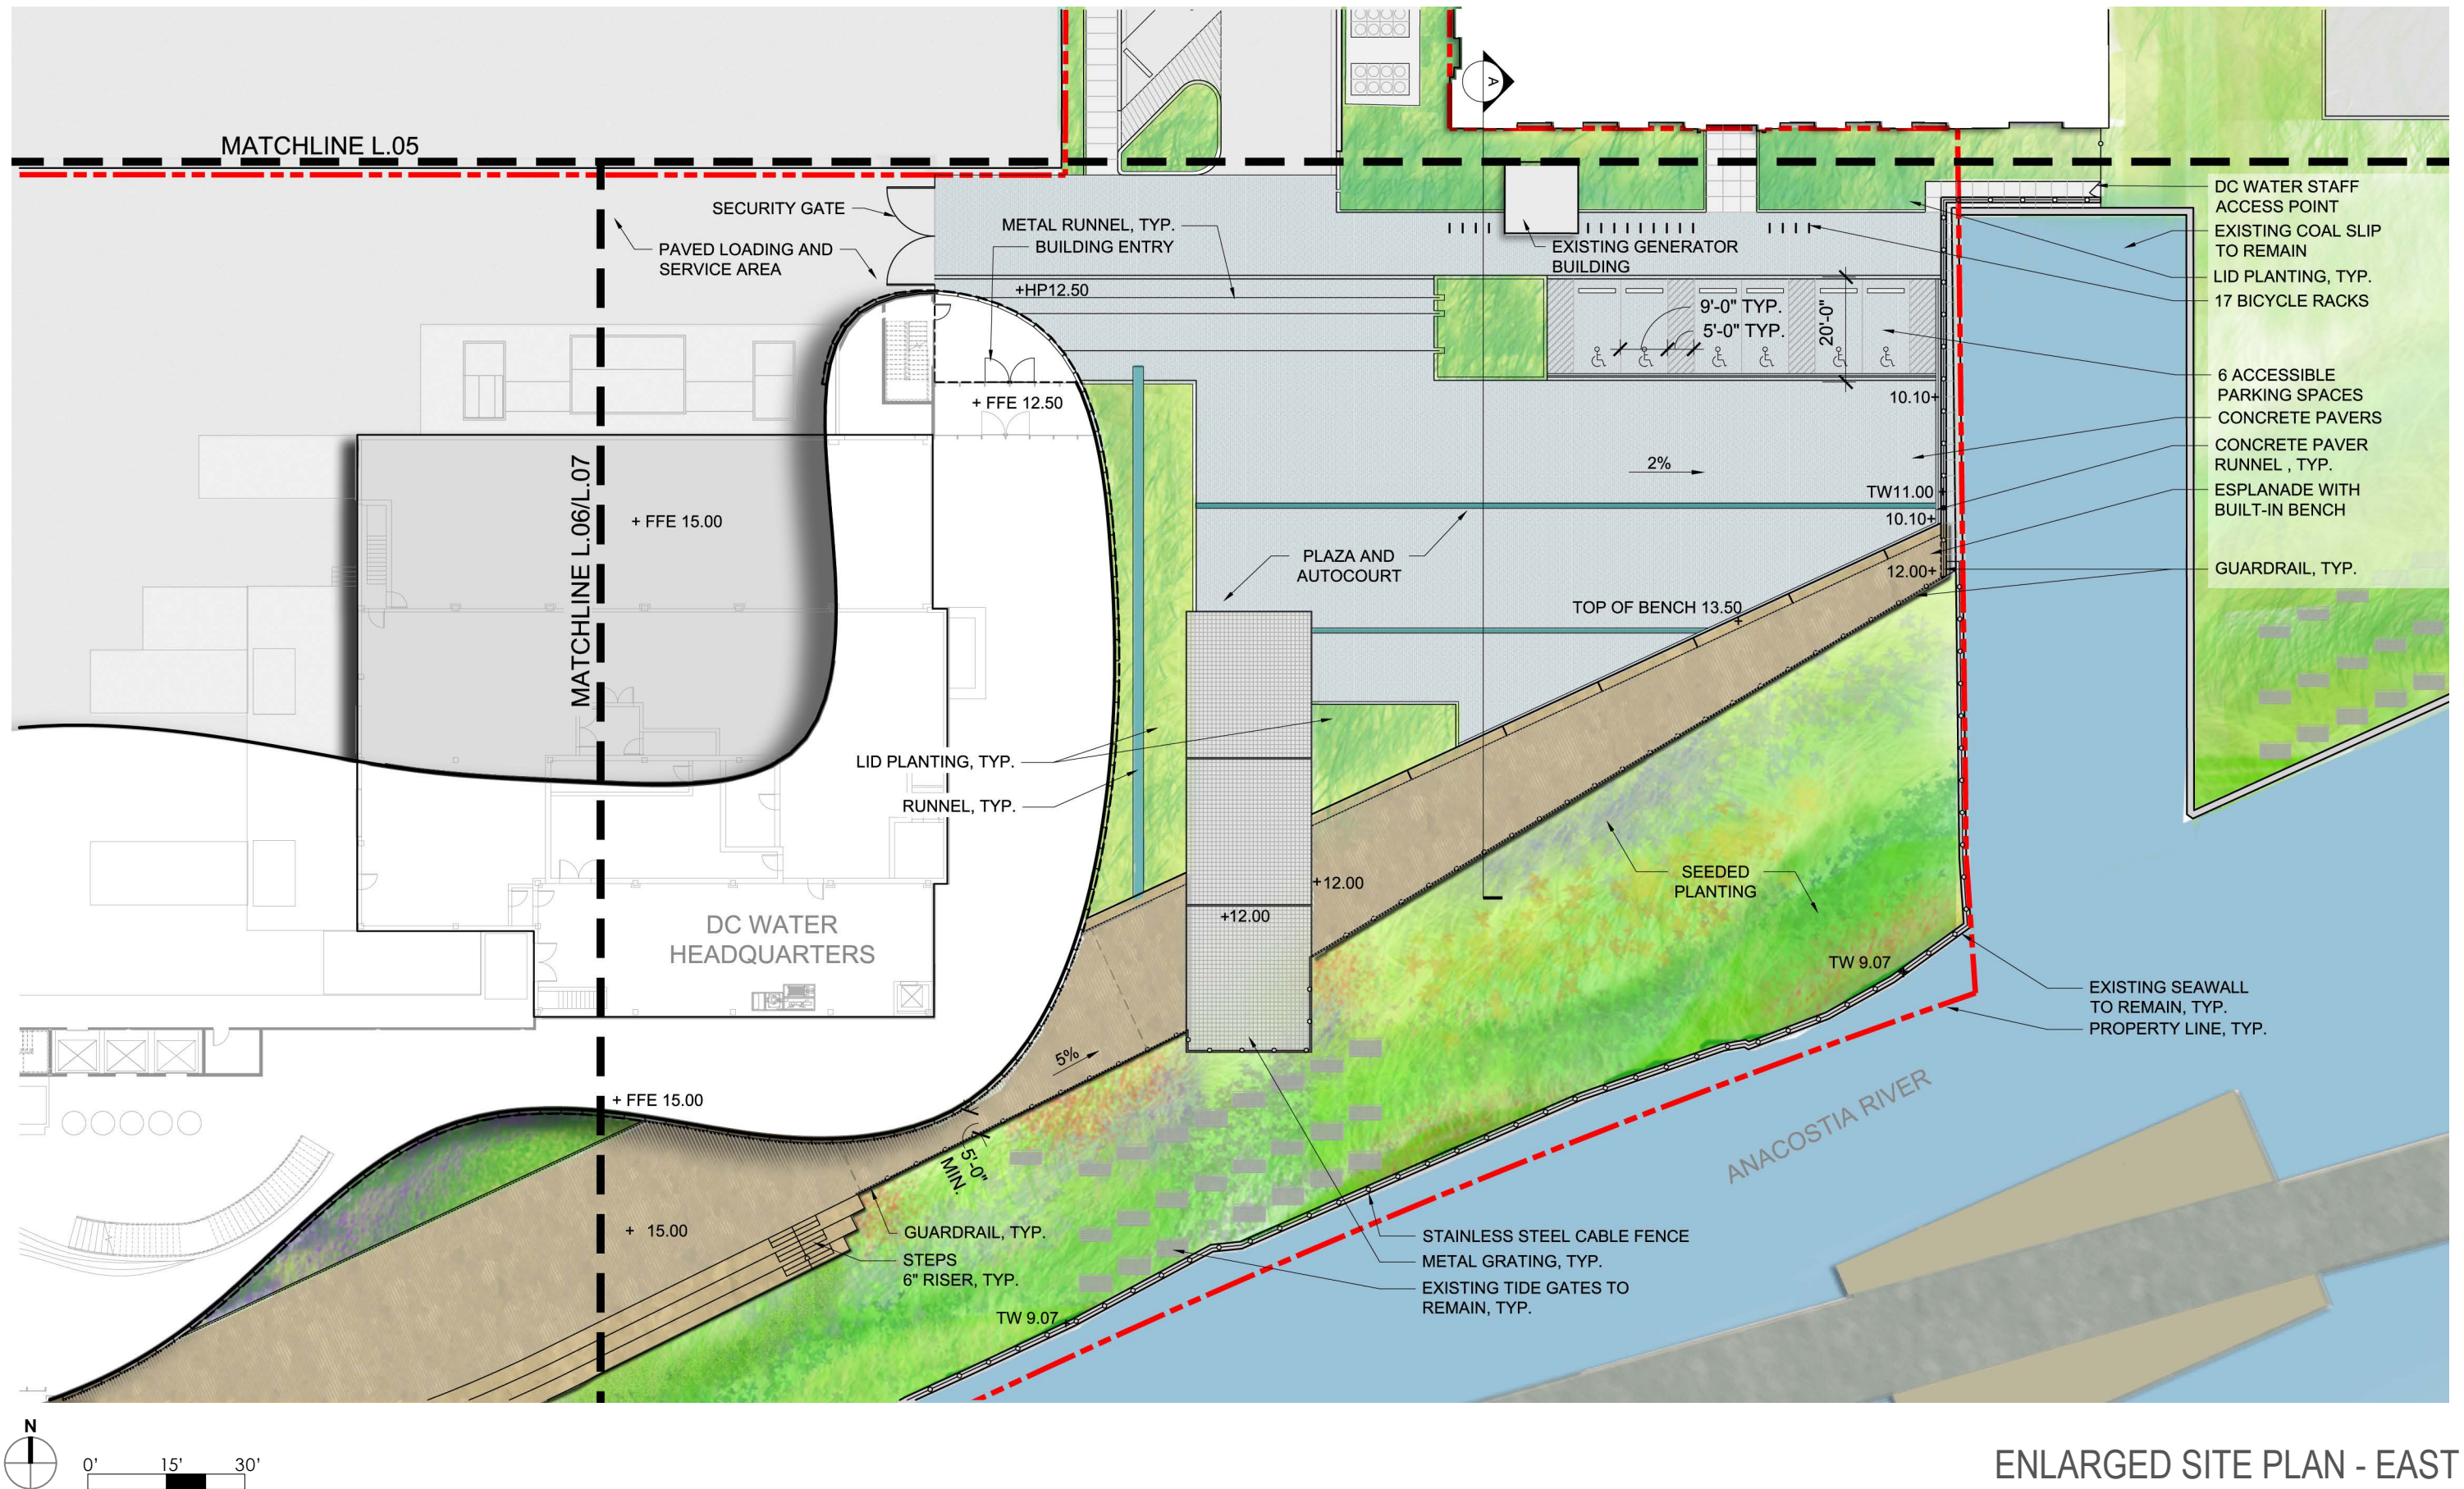



ENLARGED SITE PLAN - EAST

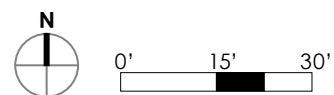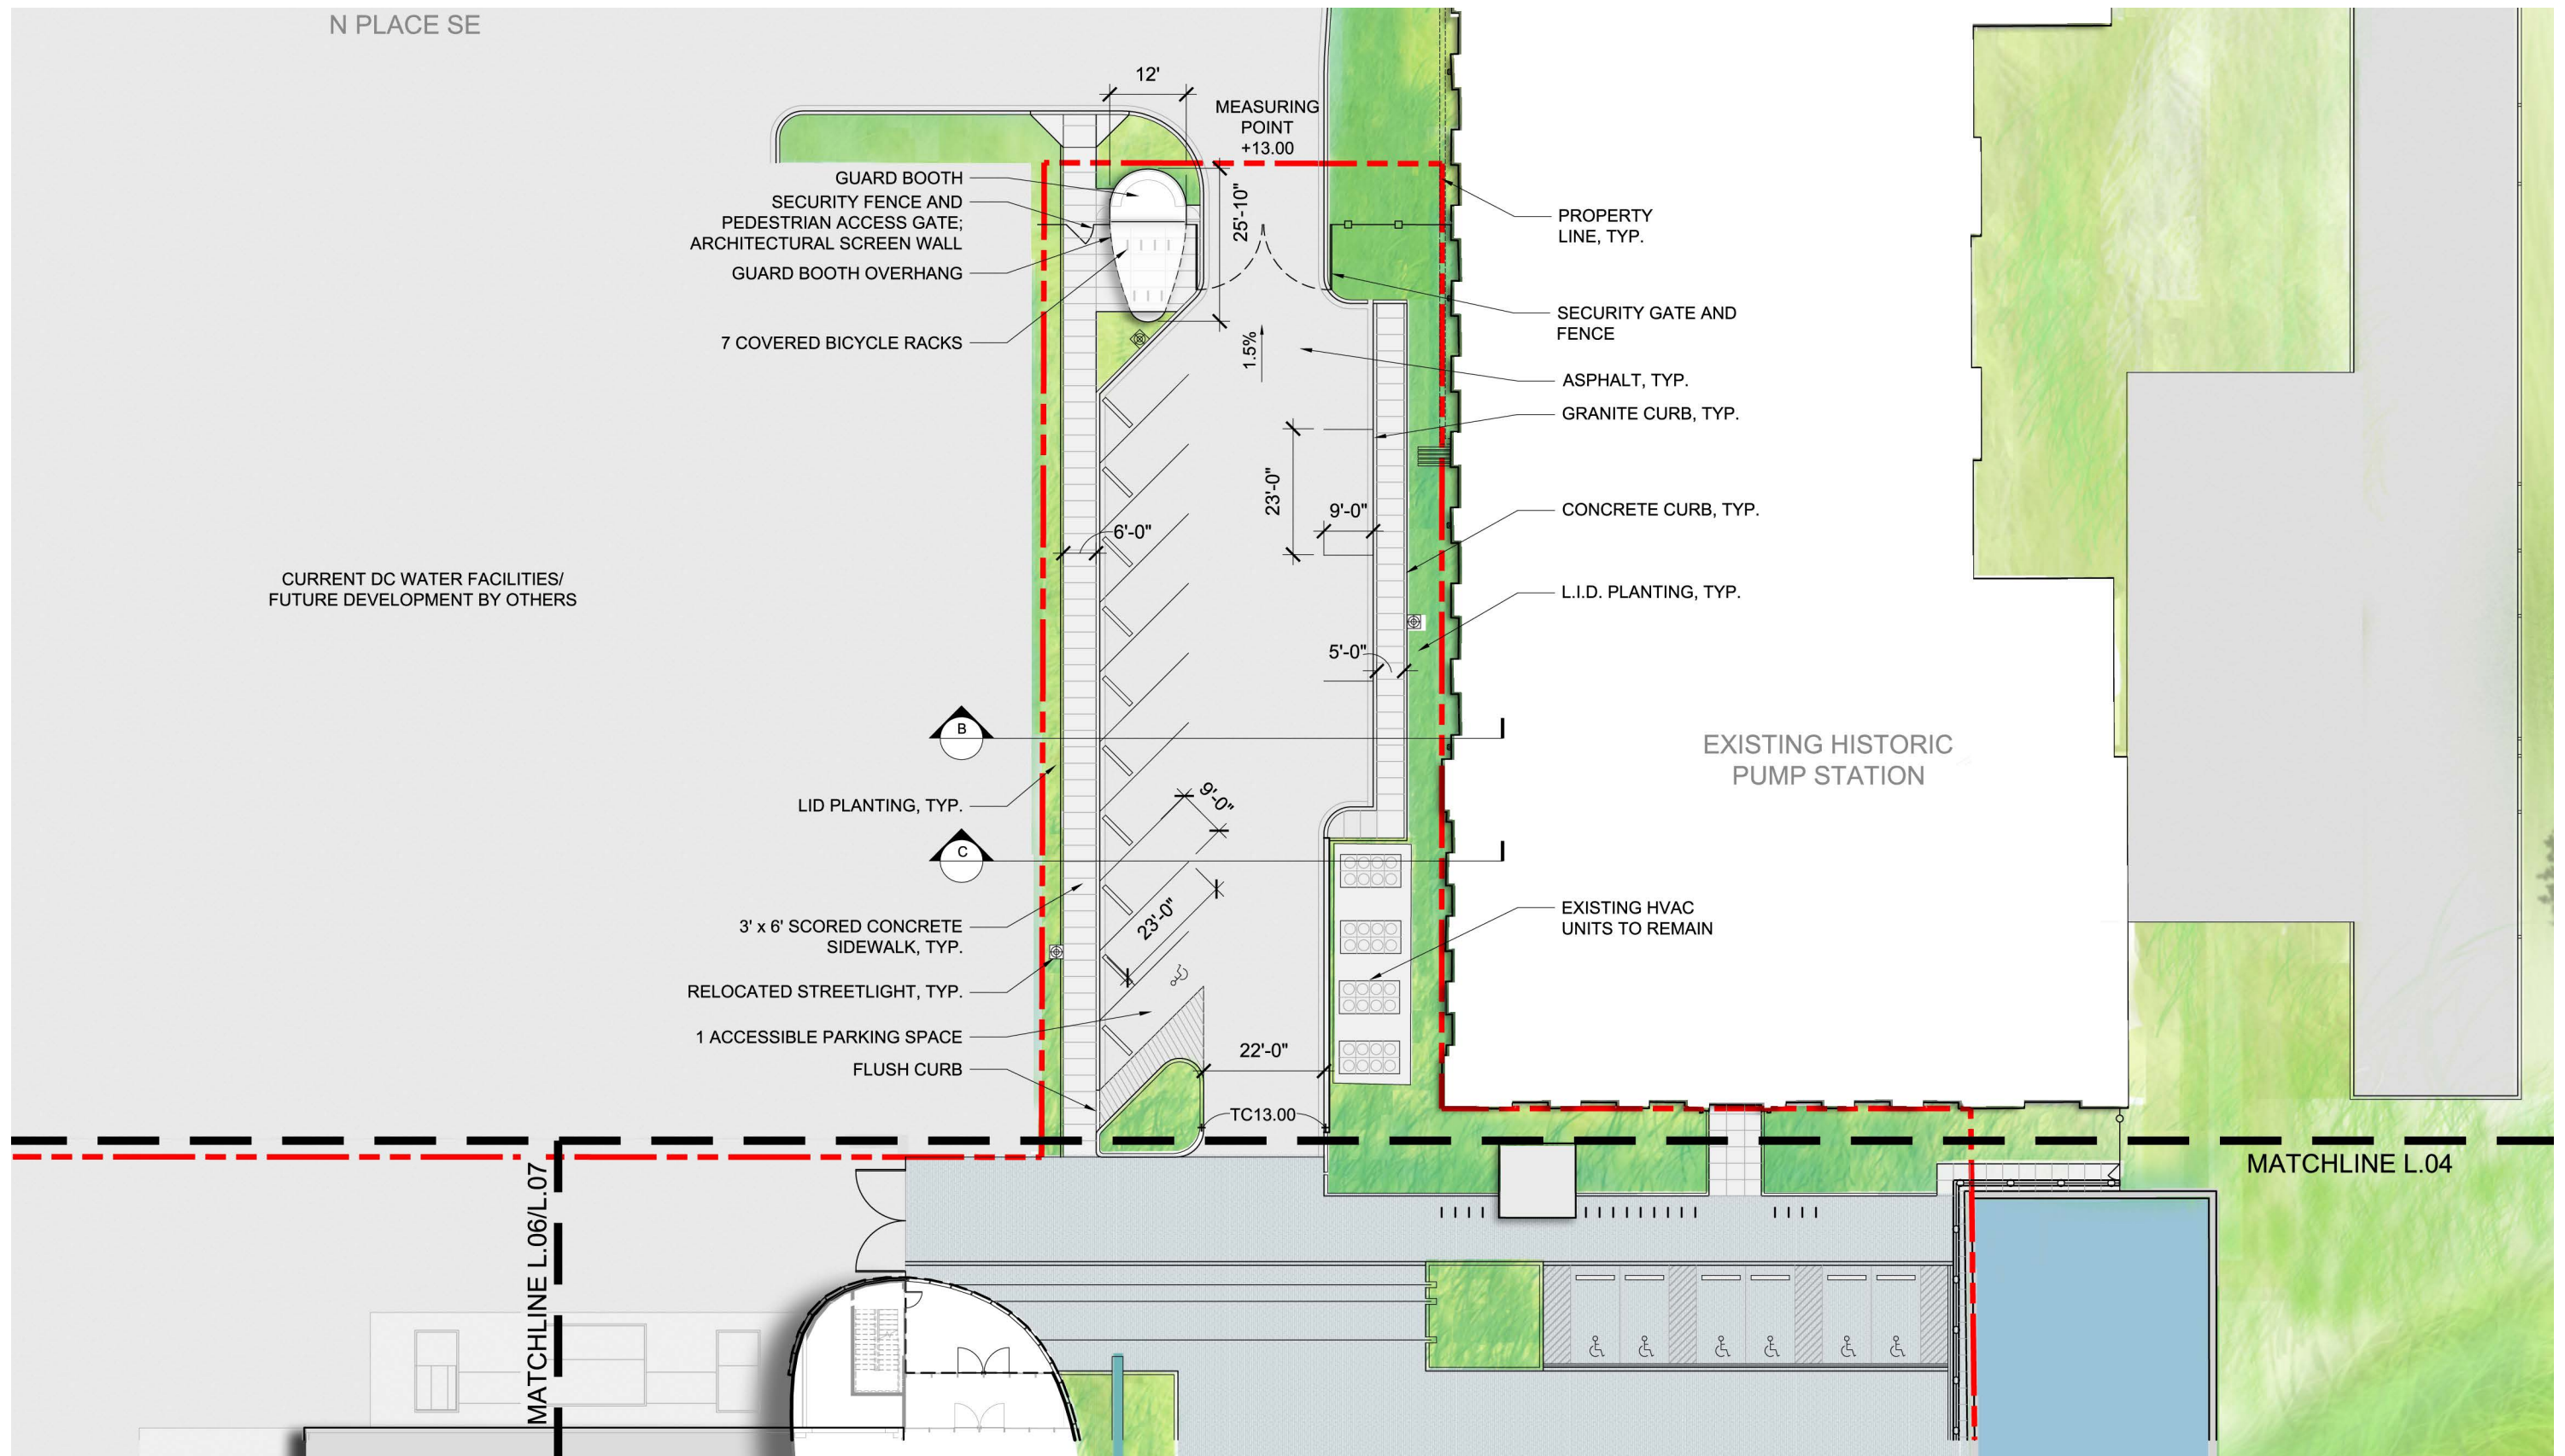




ENLARGED SITE PLAN - NORTH

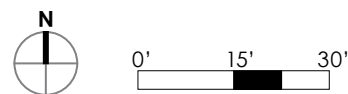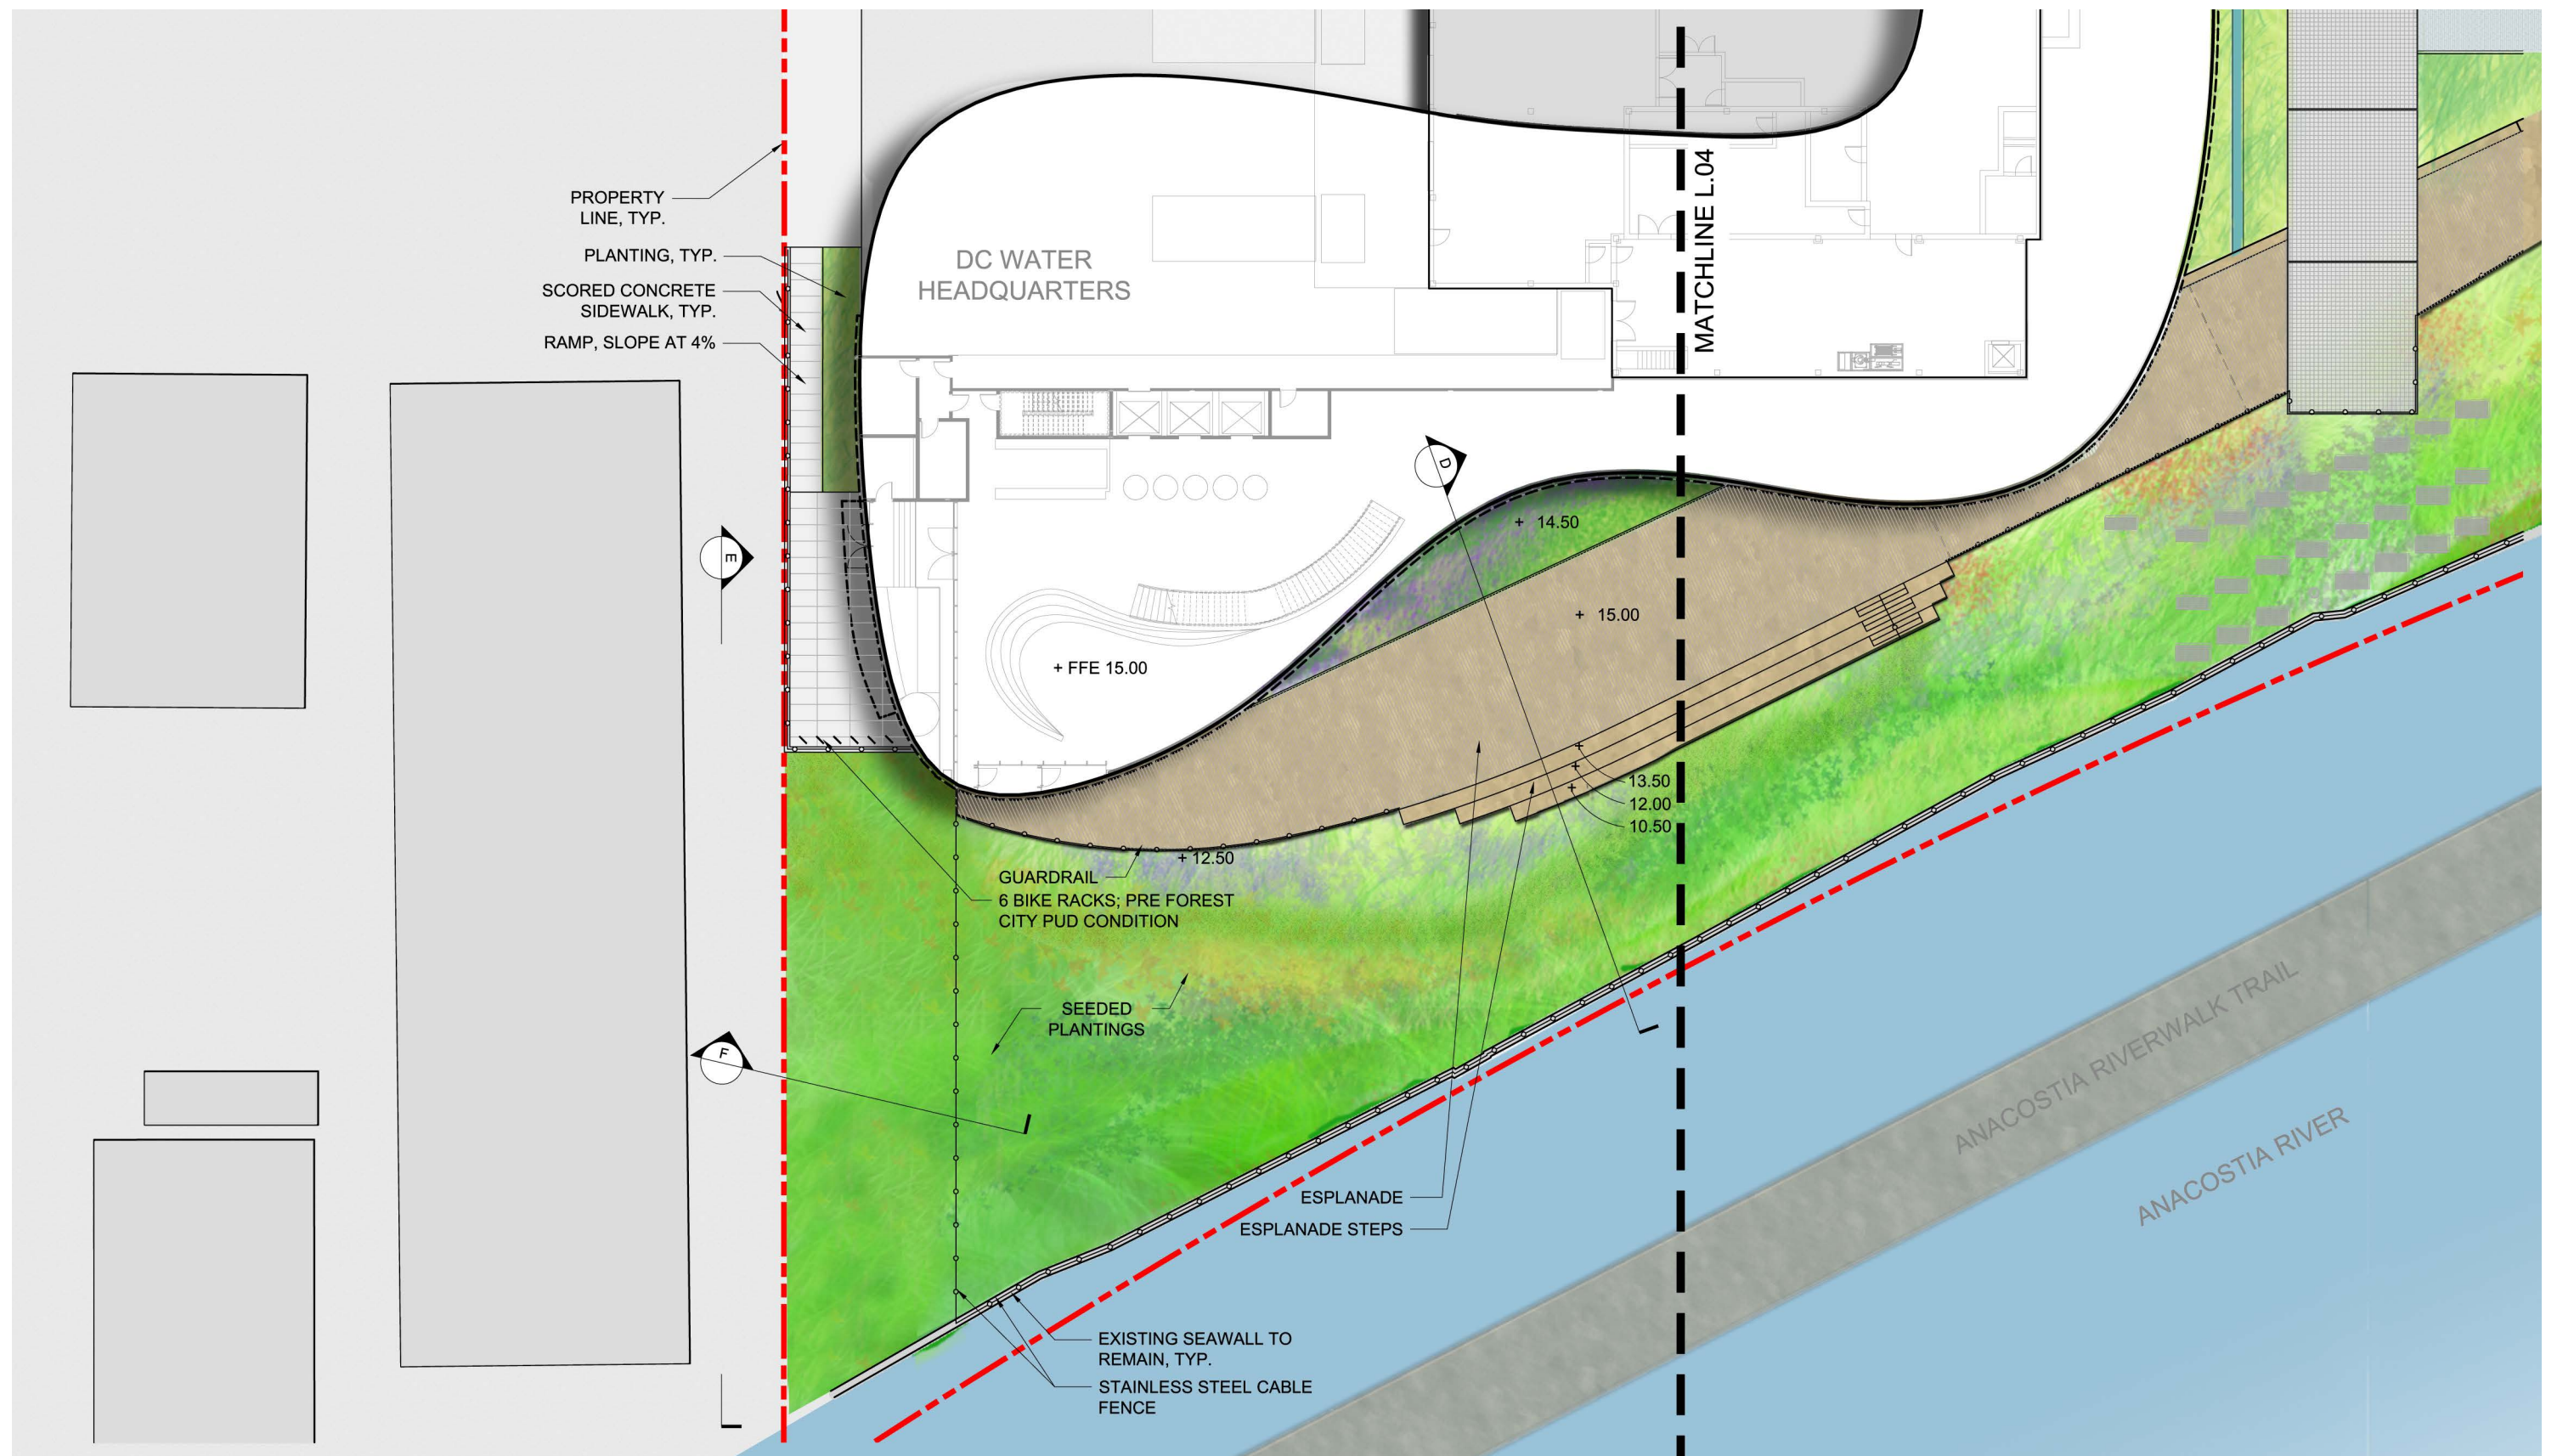



PRE FOREST CITY PUD CONDITIONS: ENLARGED SITE PLAN - WEST

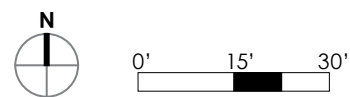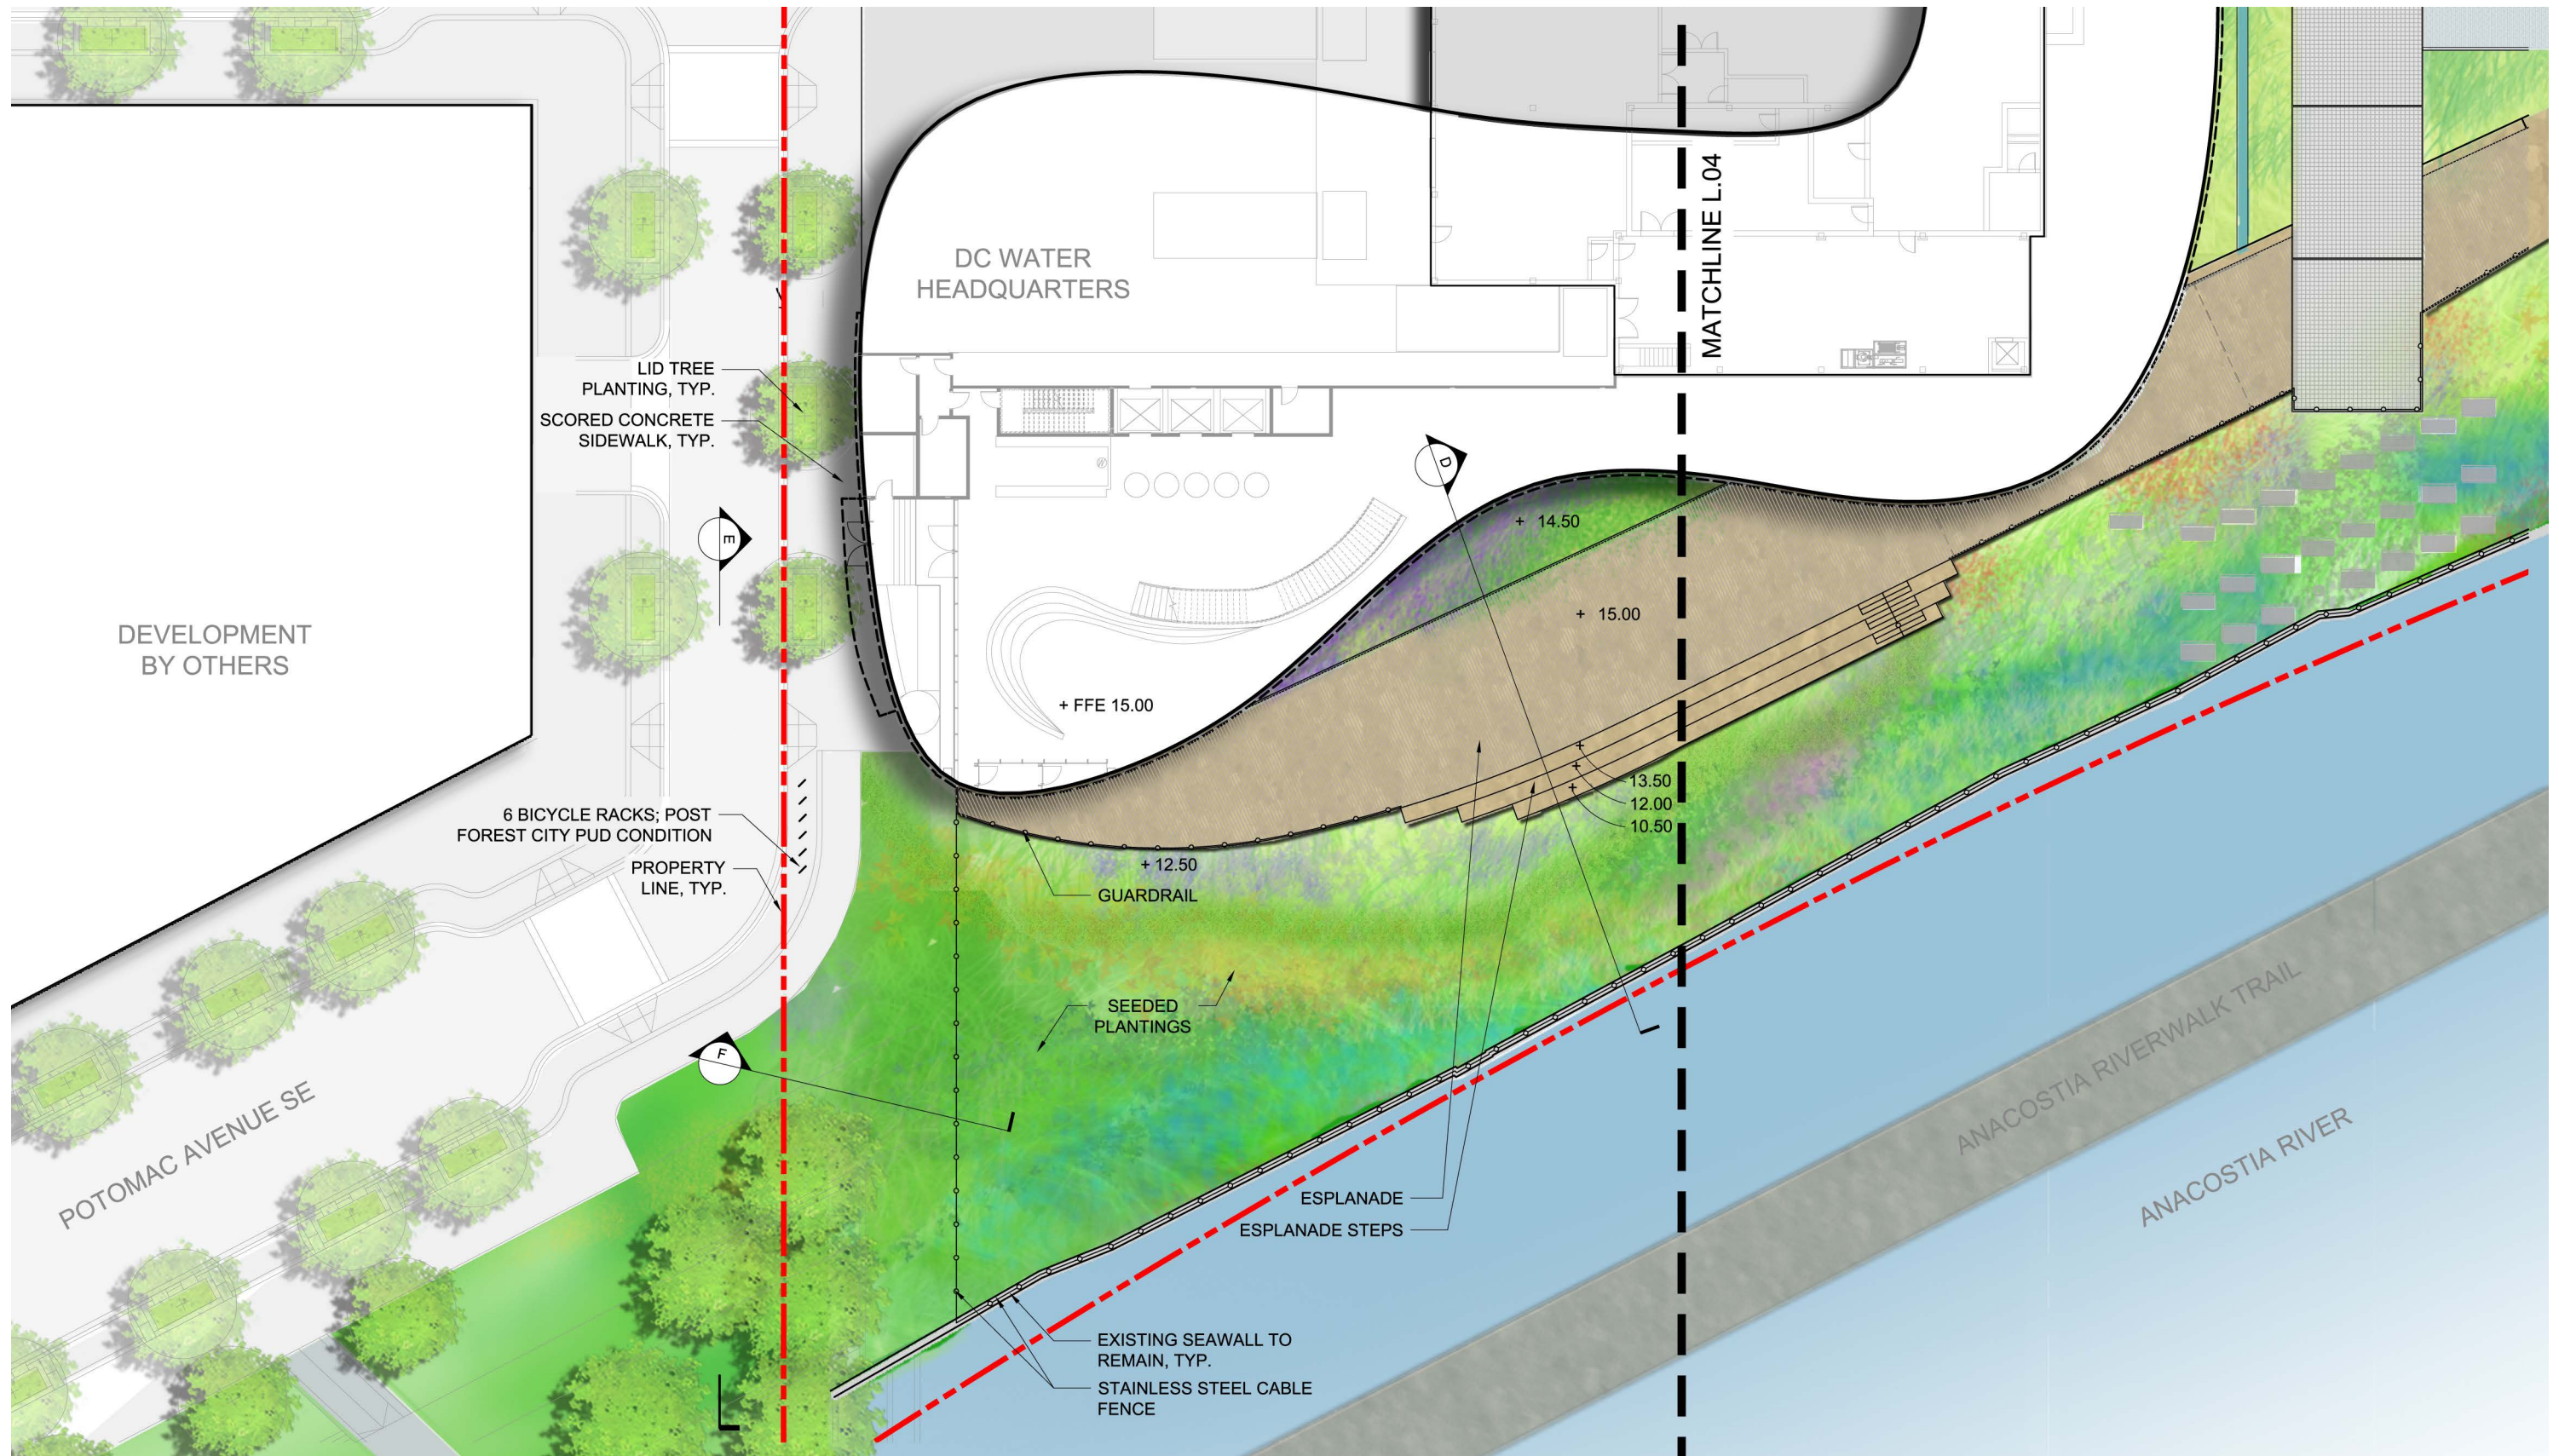


POST FOREST CITY PUD CONDITIONS: ENLARGED SITE PLAN - WEST

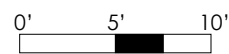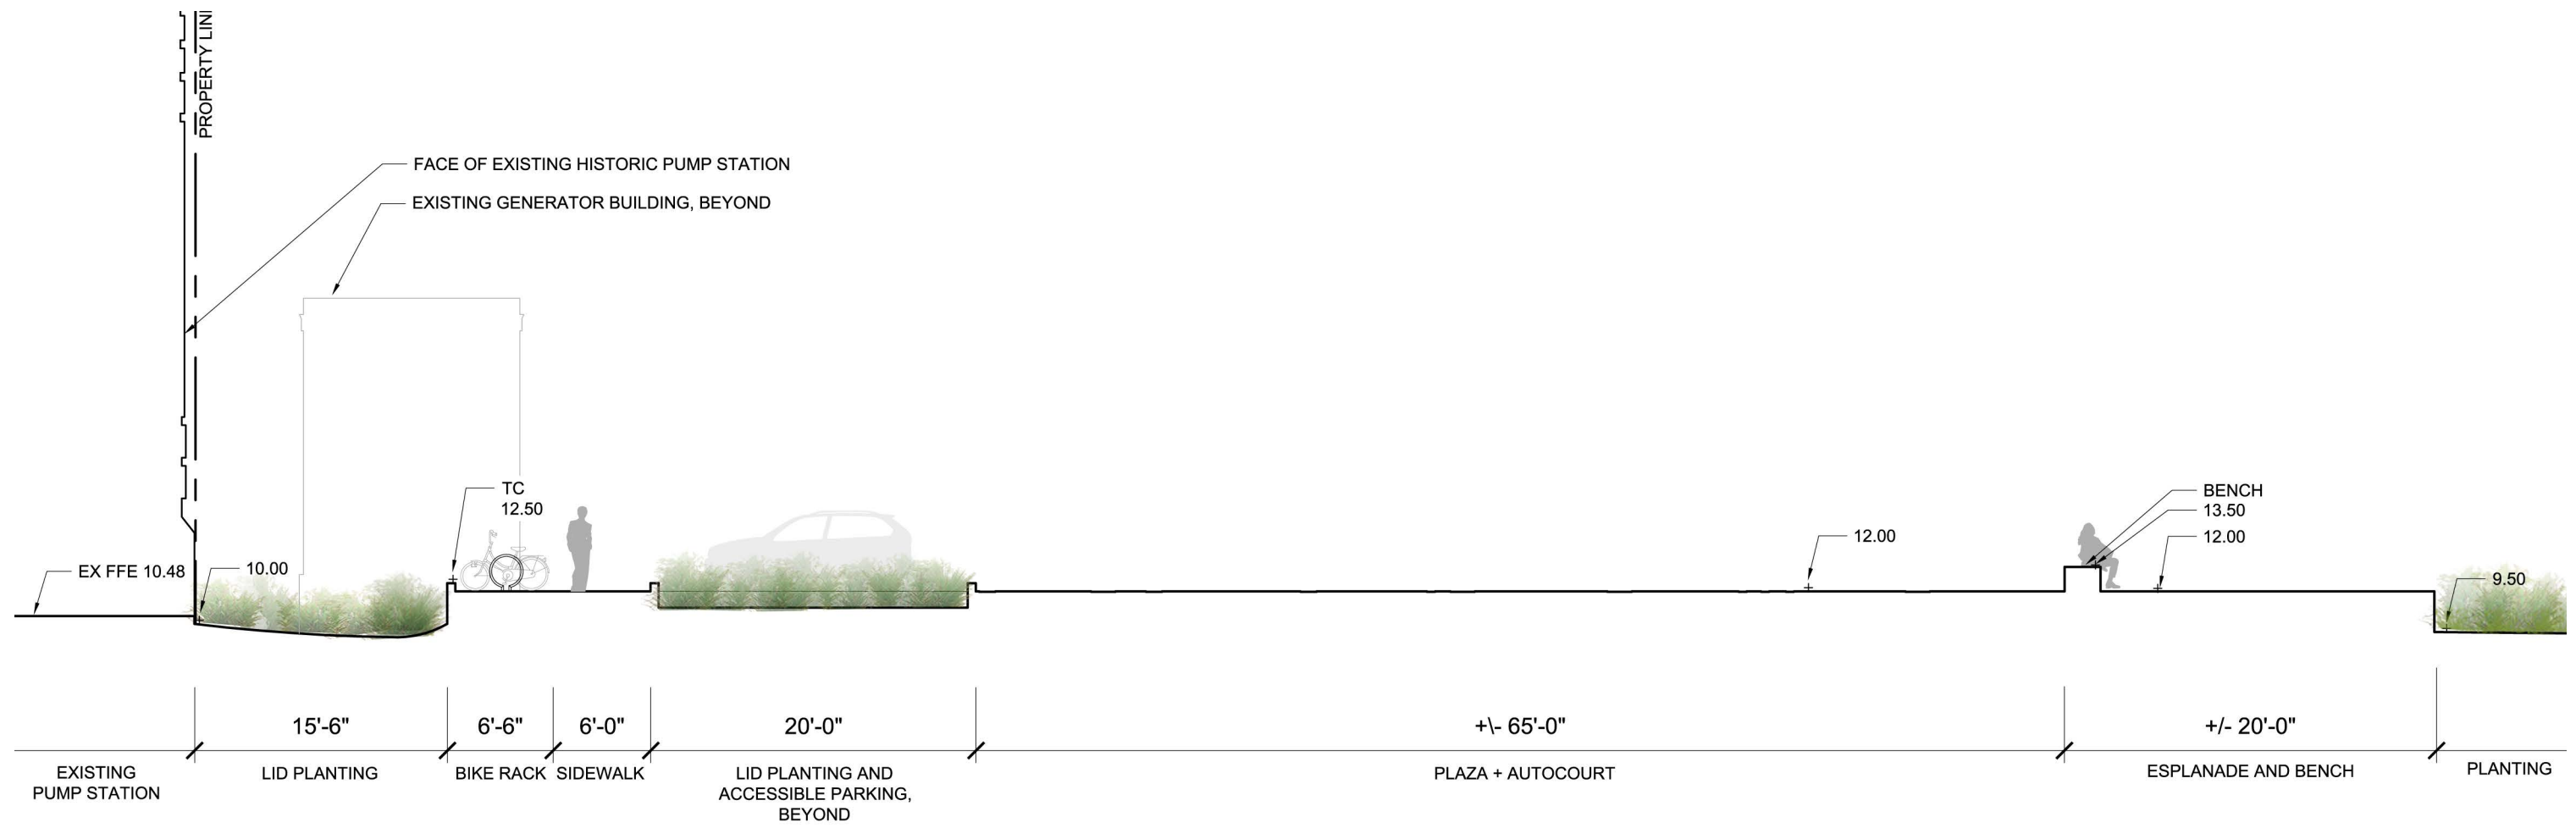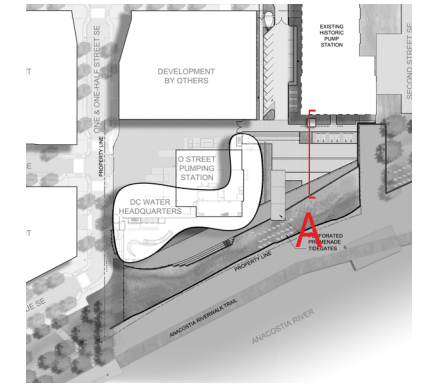


SECTION A

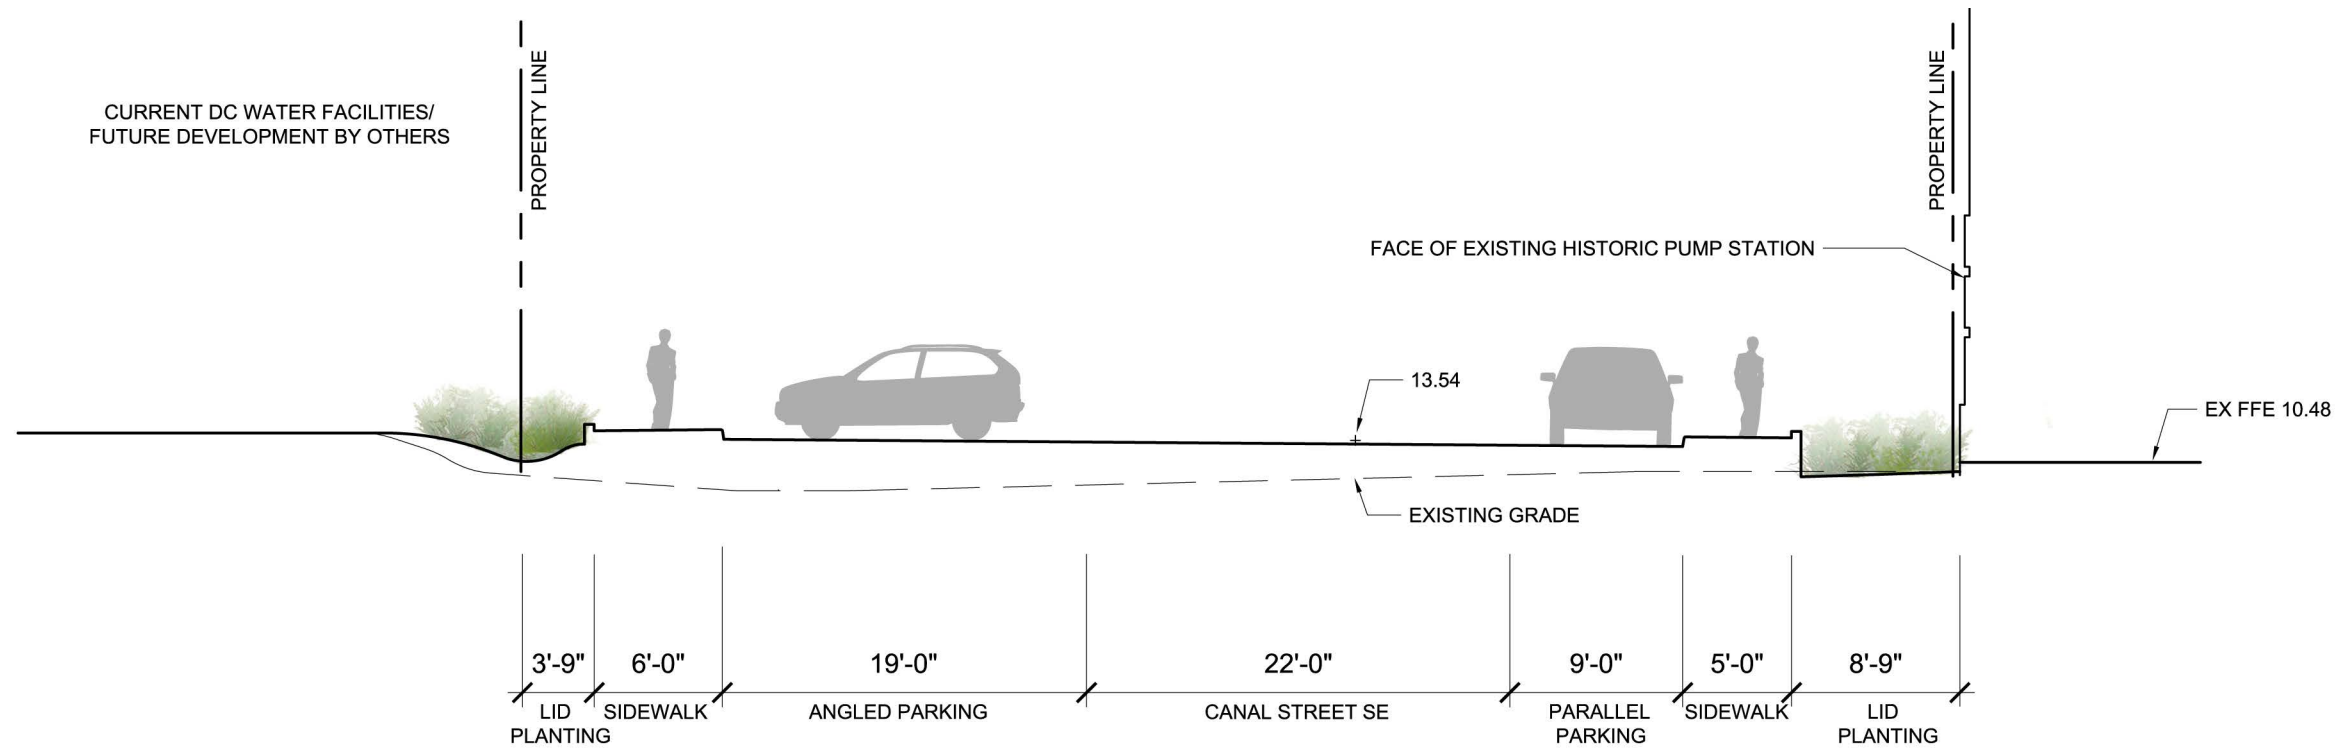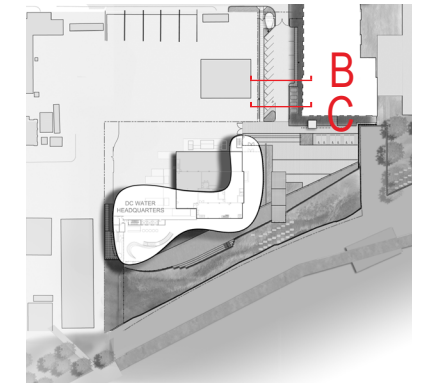



SECTION B: PRE FOREST CITY PUD CONDITIONS

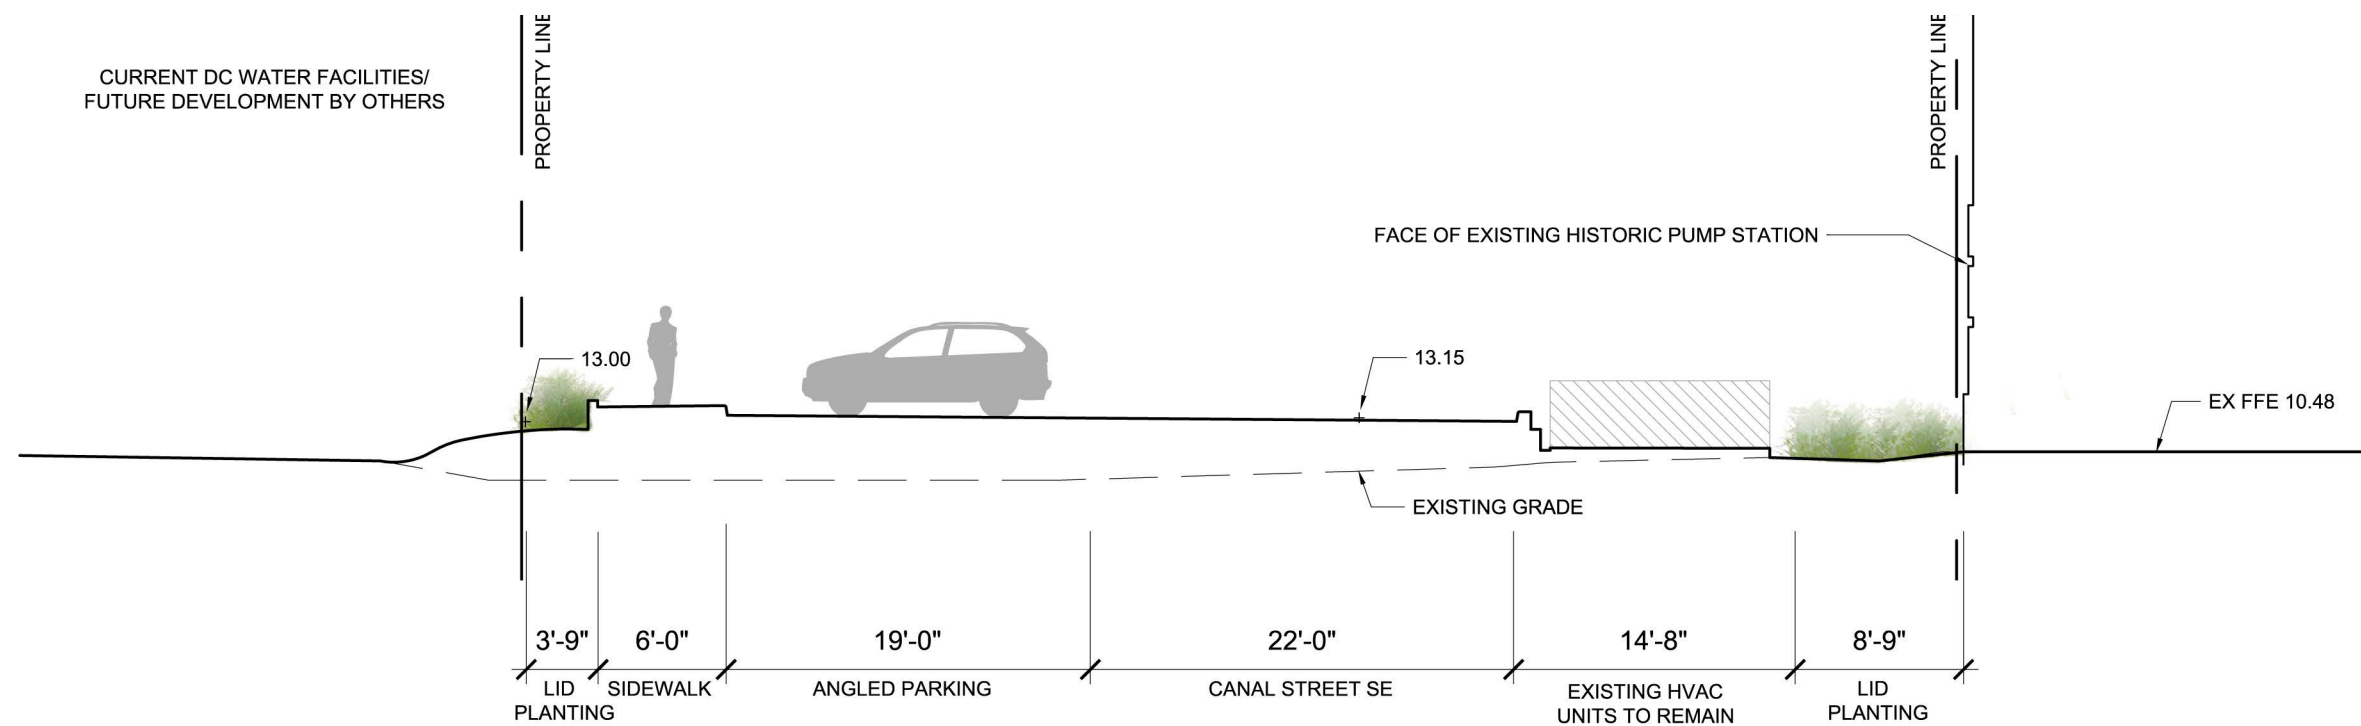

SECTION C: PRE FOREST CITY PUD CONDITIONS


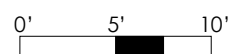


SECTIONS B & C

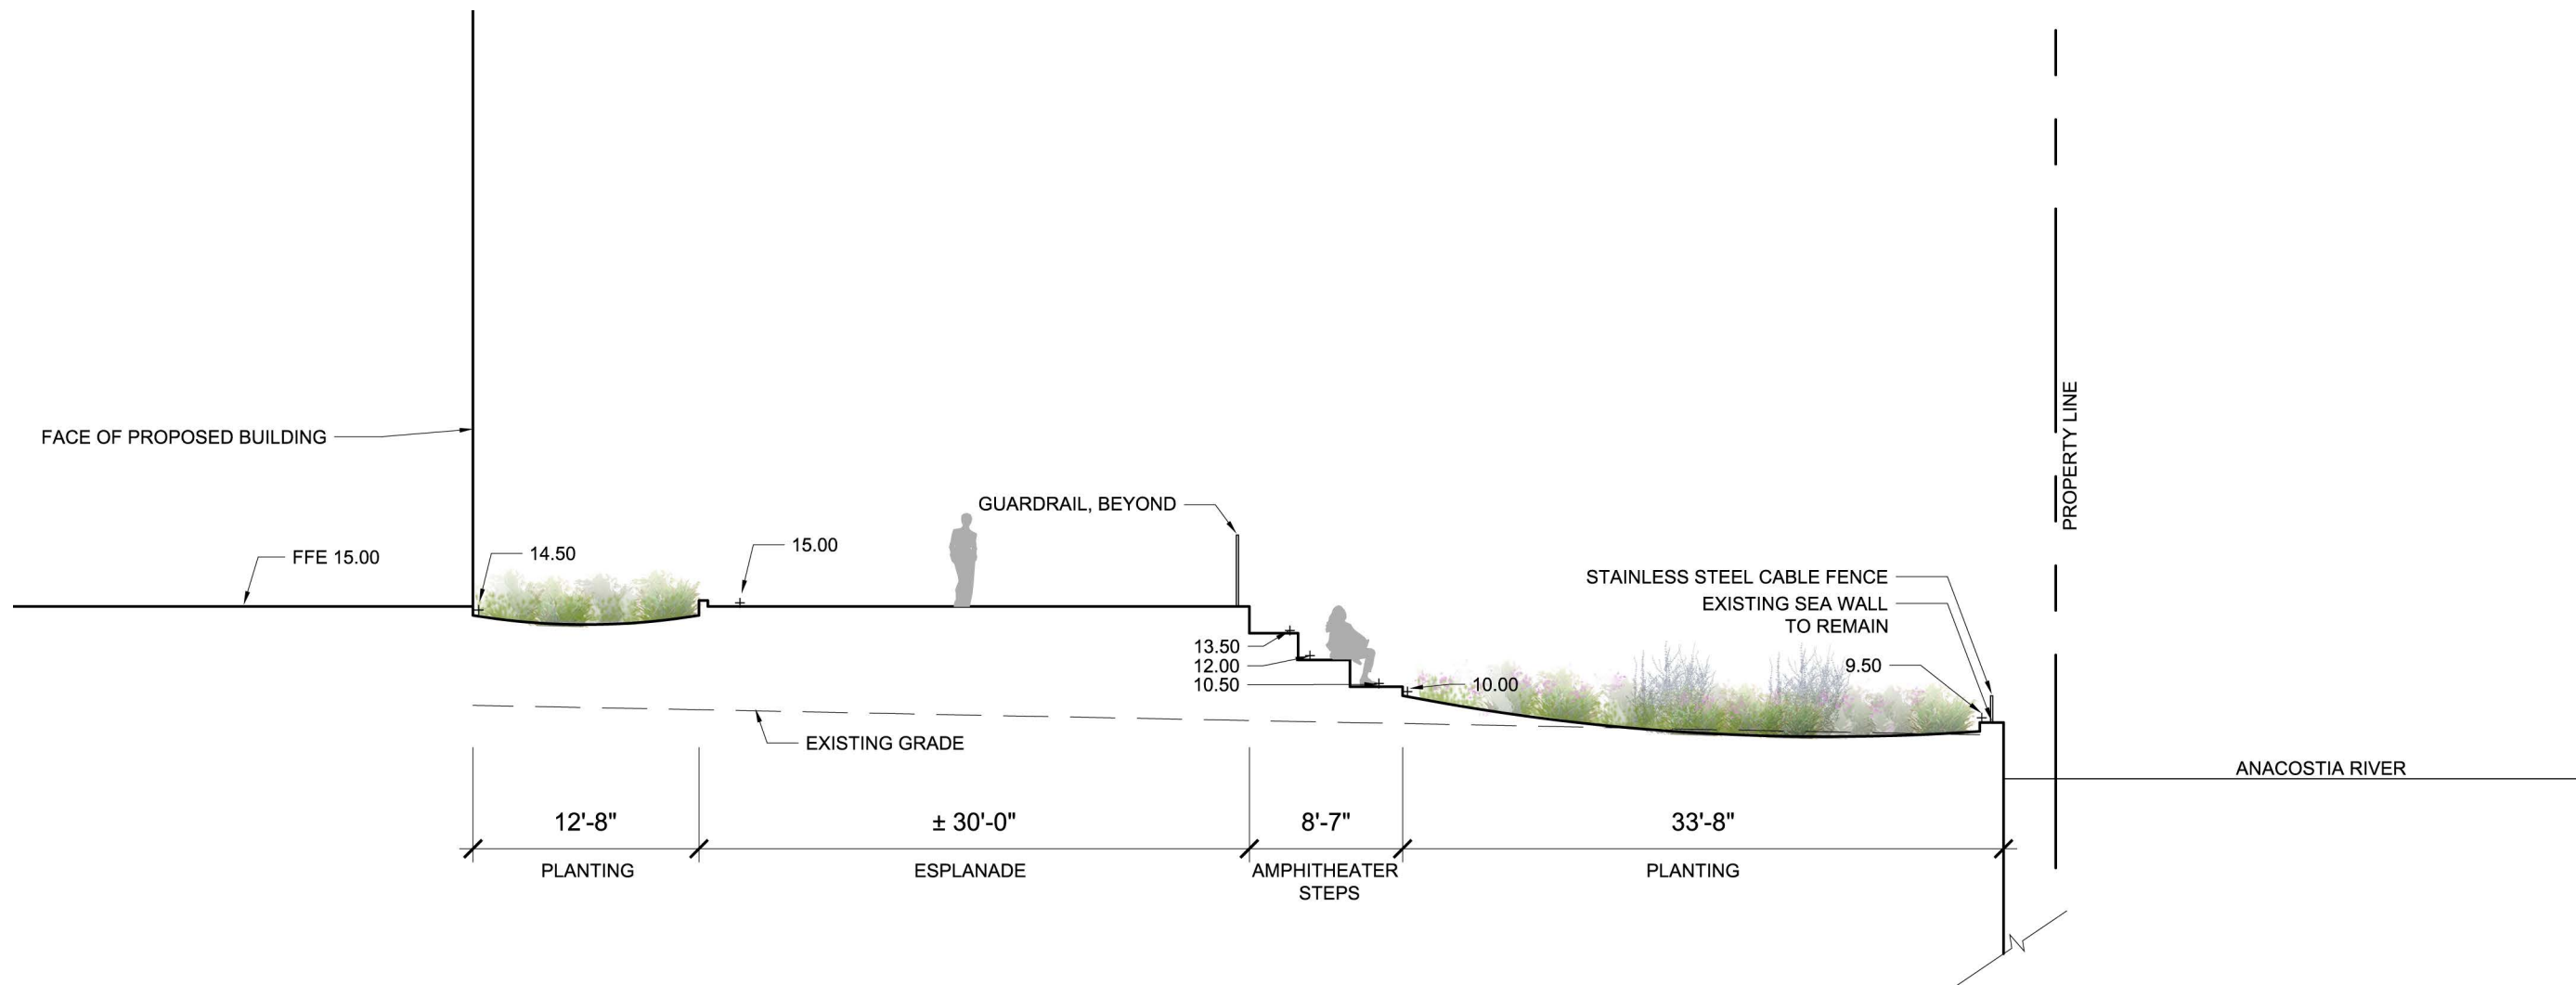
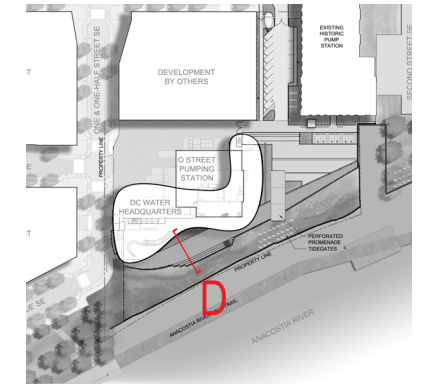


0' 5' 10'

SECTION D

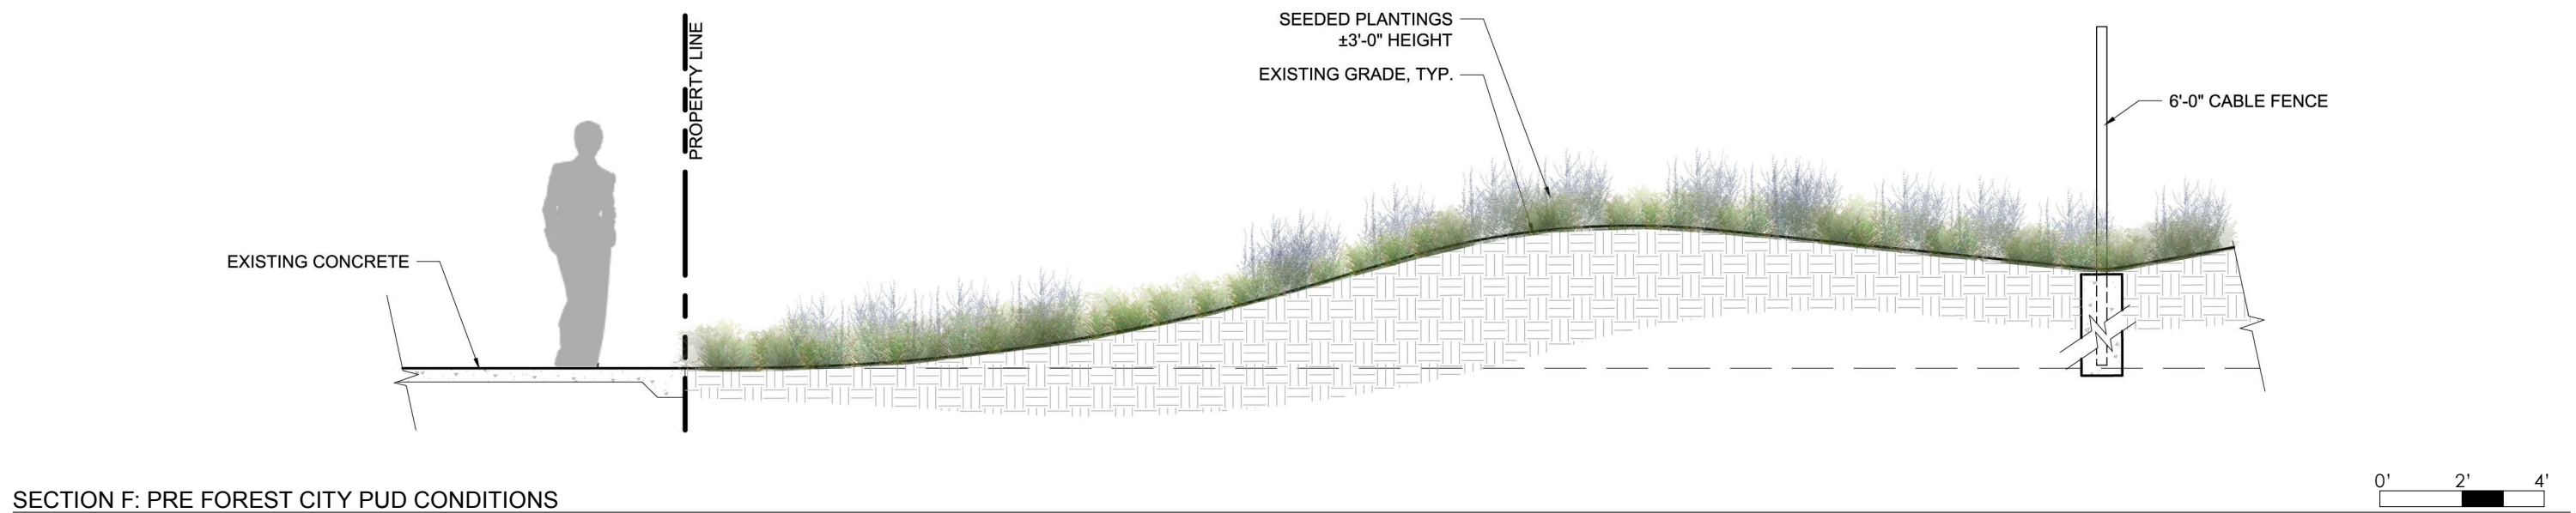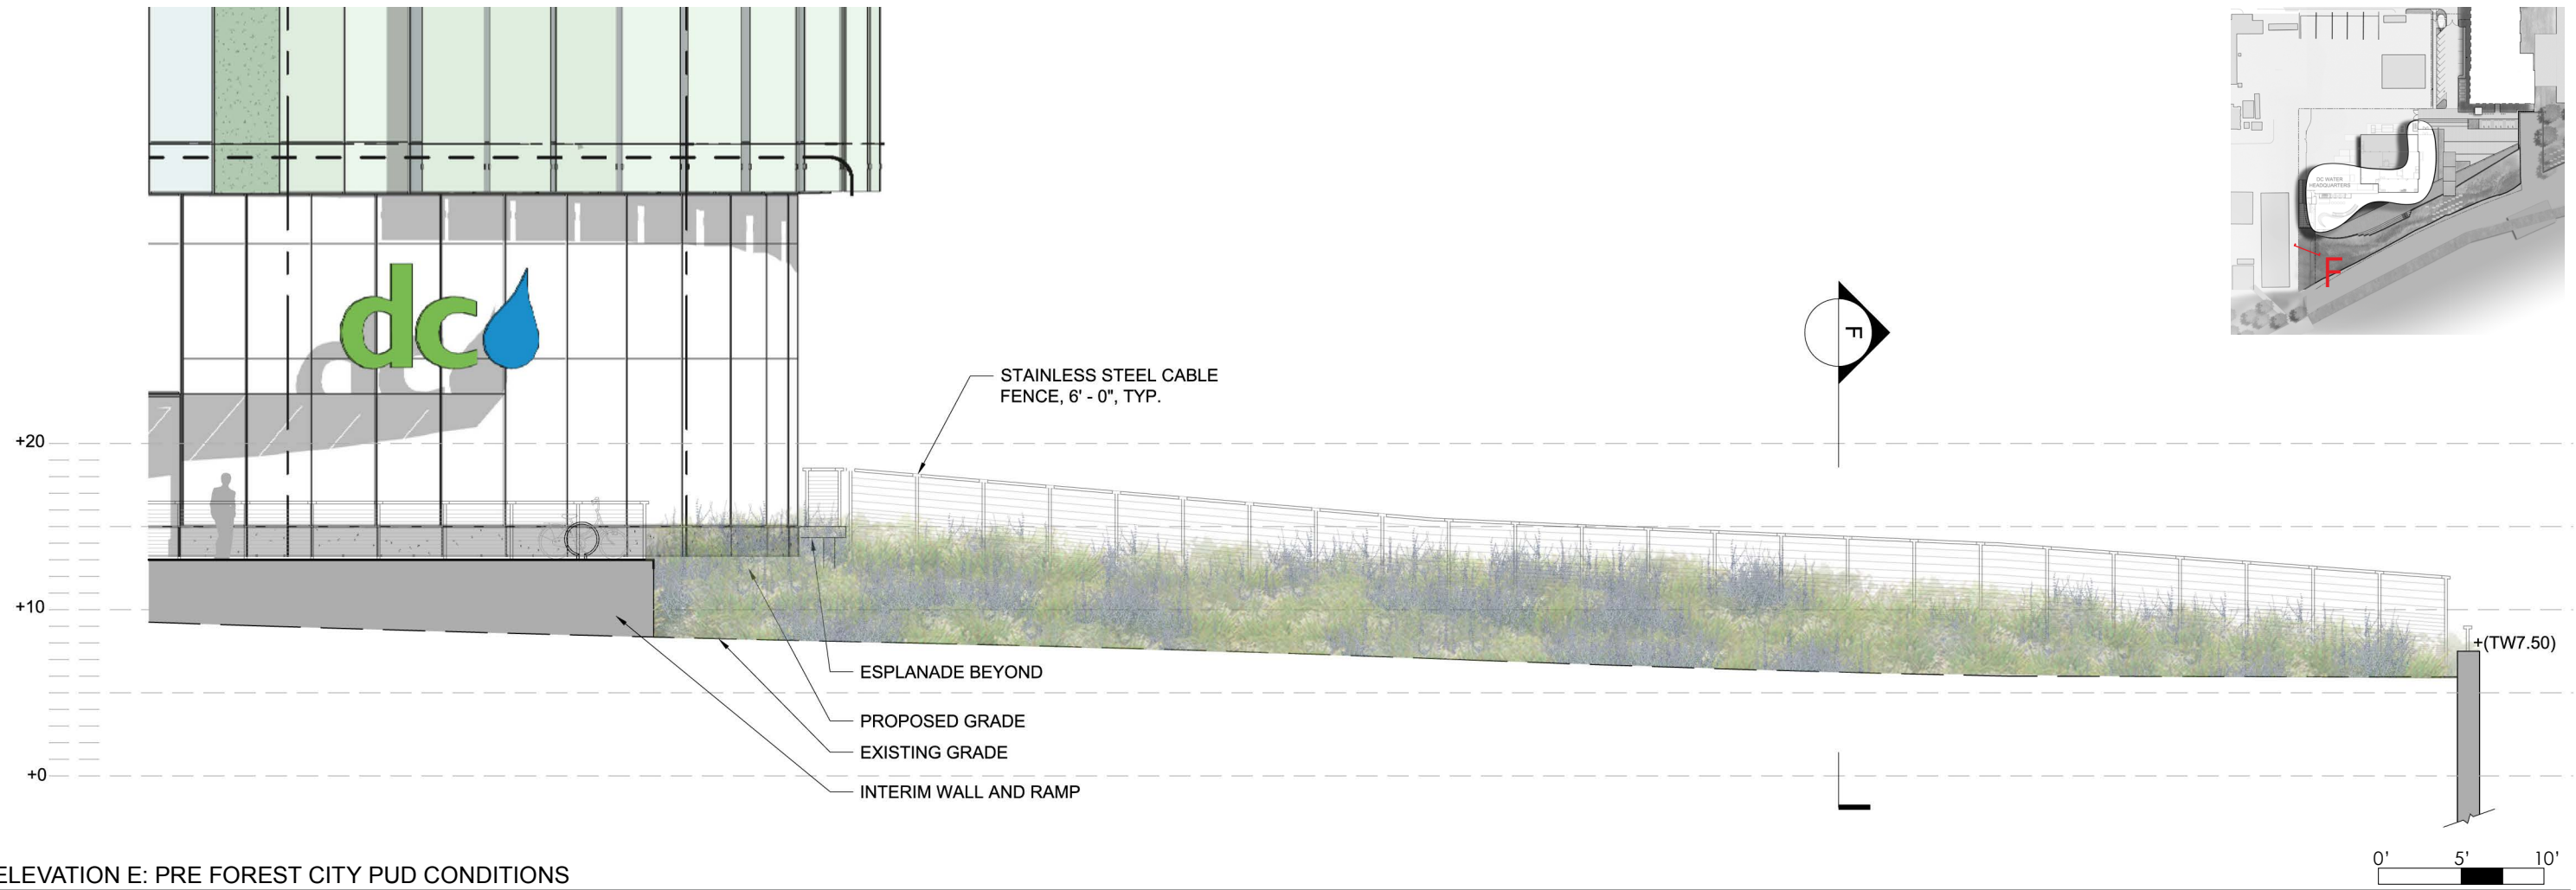

SECTIONS: PRE FOREST CITY PUD CONDITIONS

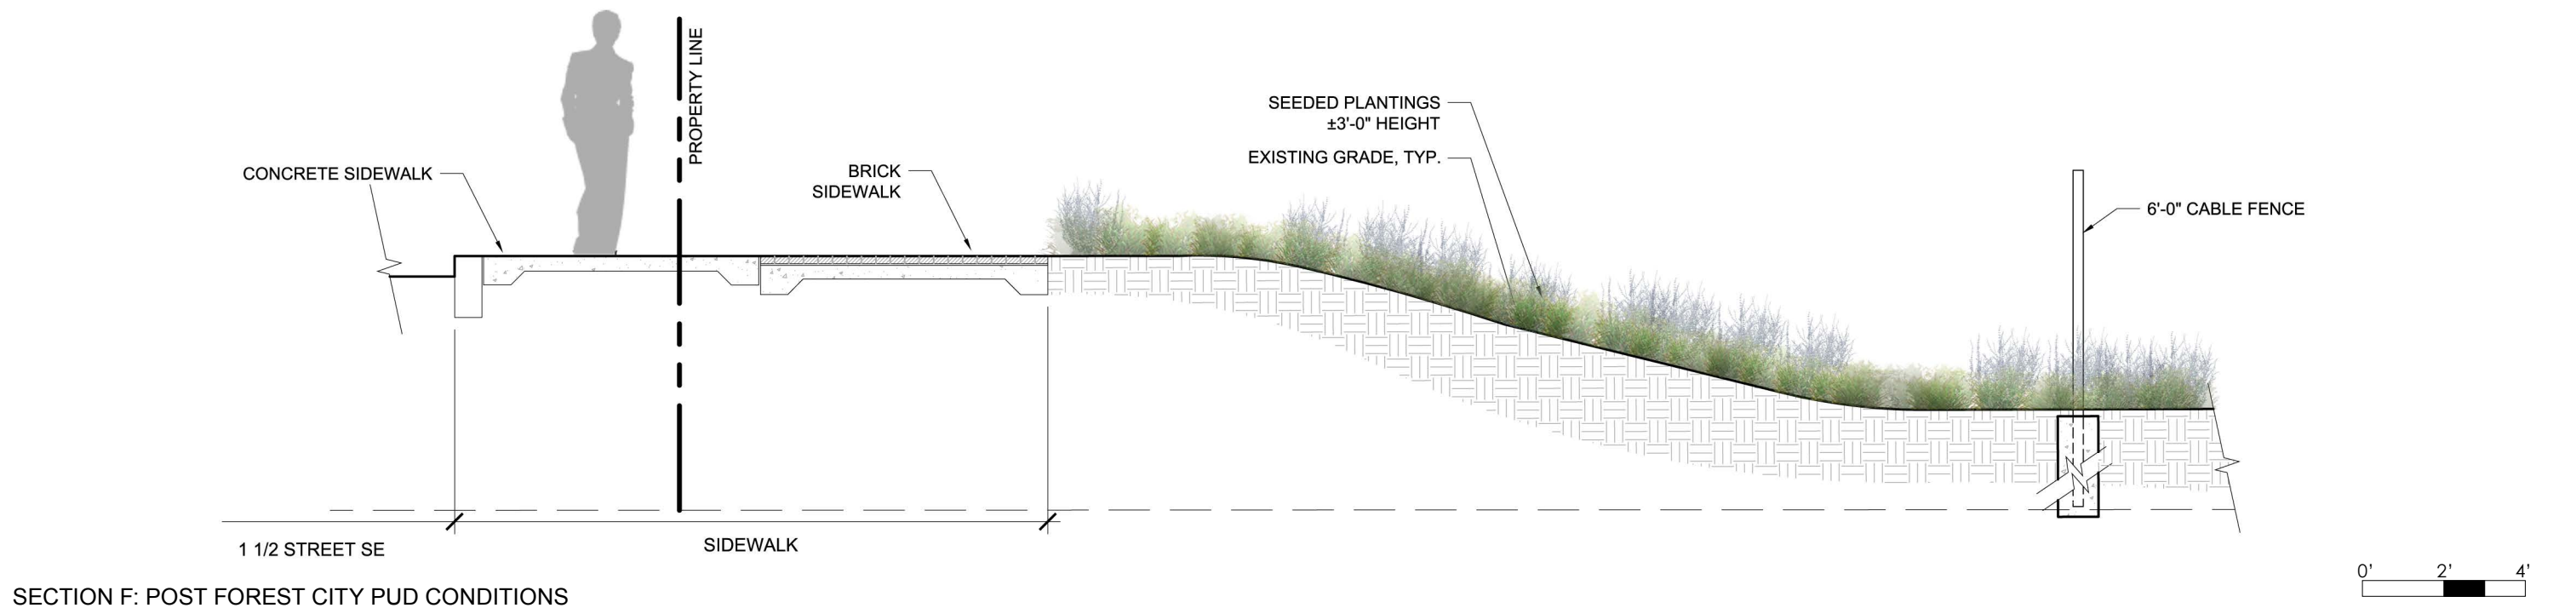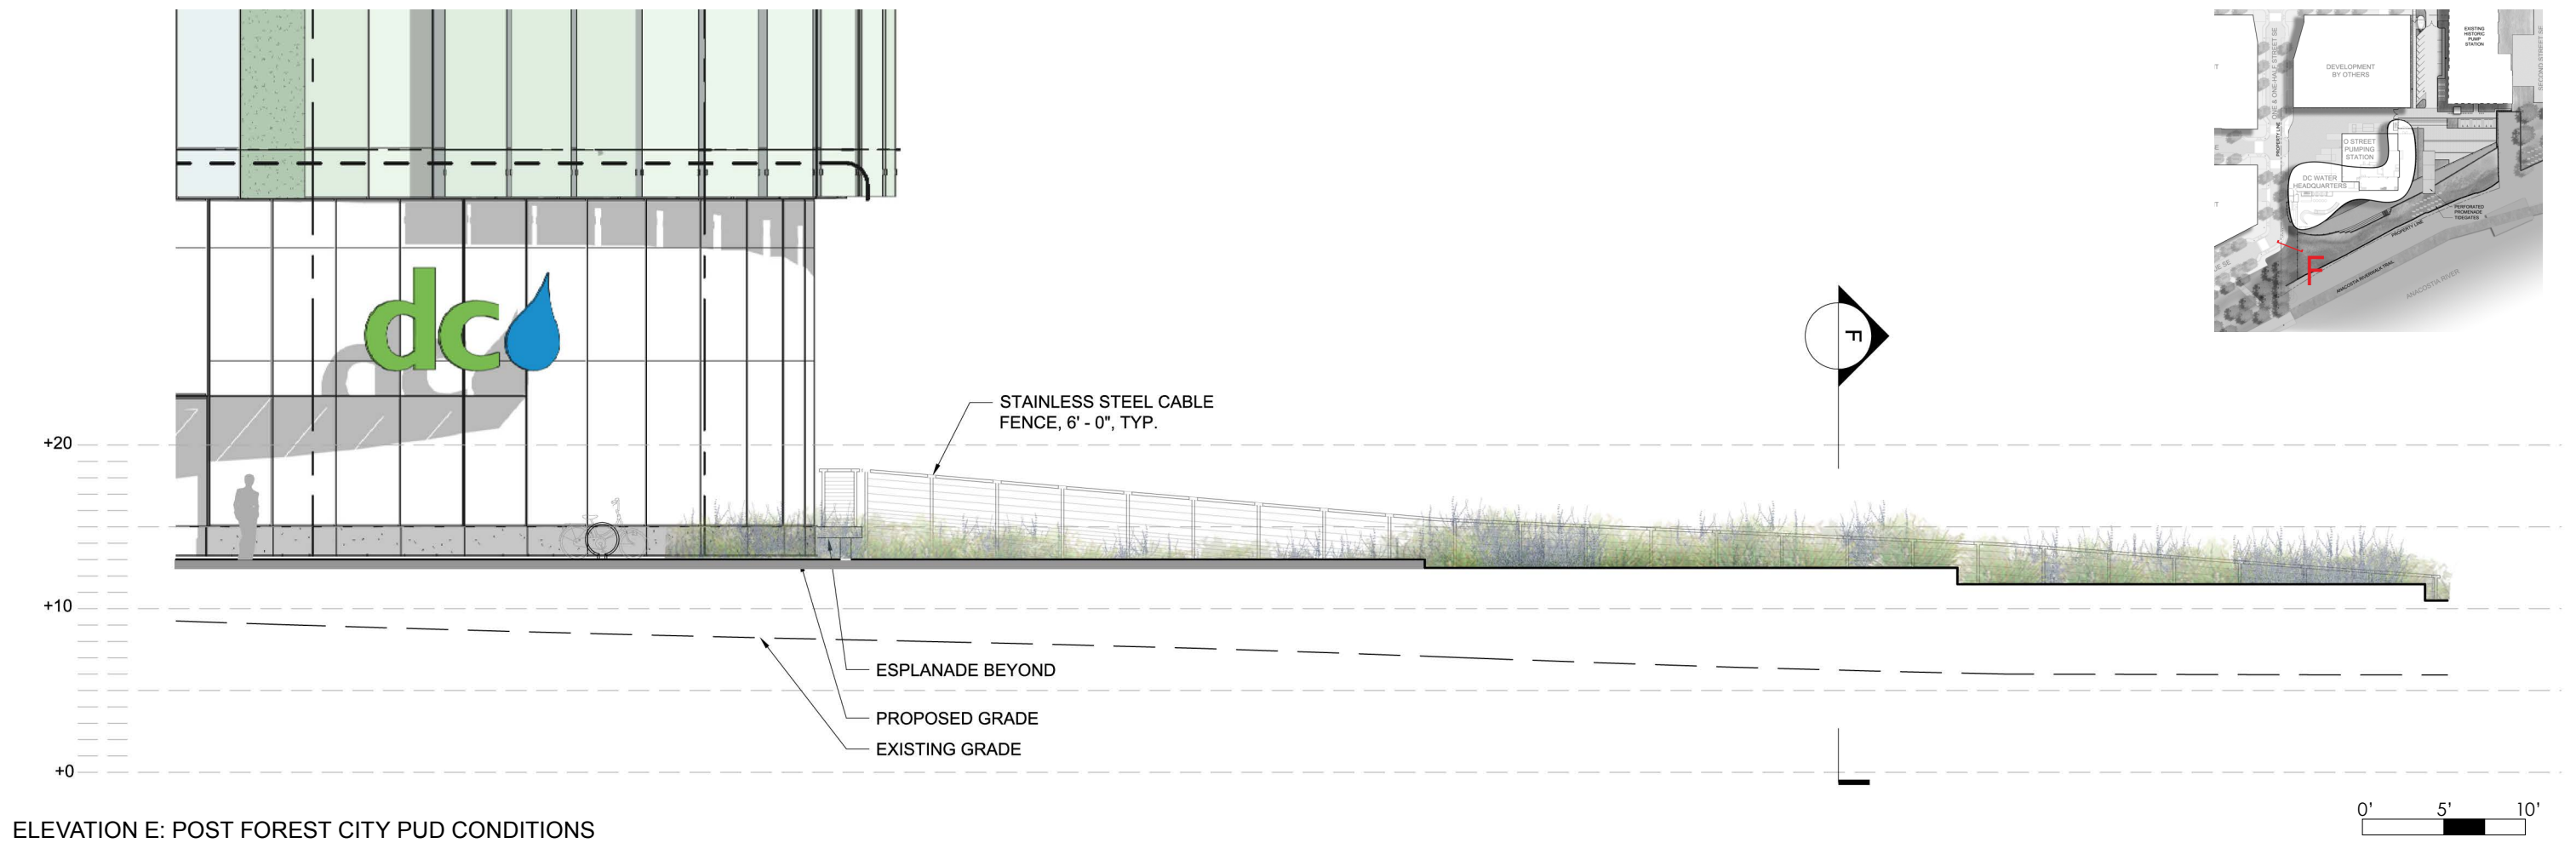

SECTIONS: POST FOREST CITY PUD CONDITIONS




•

SOUTHWEST PERIMETER FENCE | POST FOREST CITY PUD CONDITION




•

SOUTHWEST PERIMETER FENCE | POST FOREST CITY PUD CONDITION

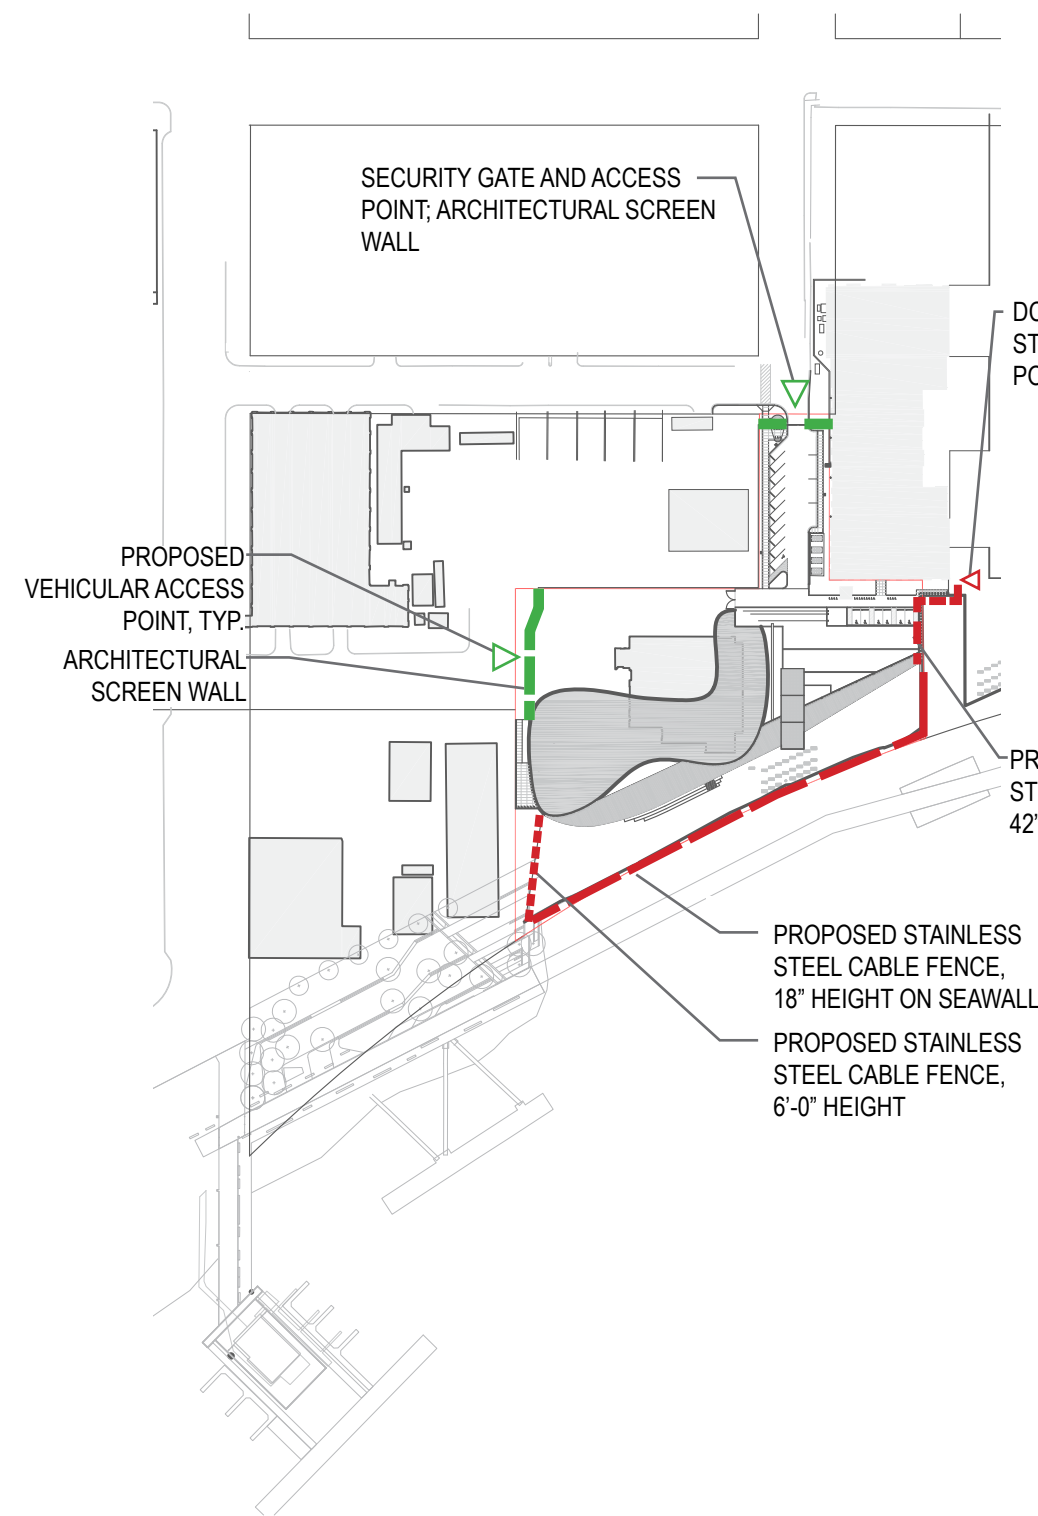

PRE-FOREST CITY PUD CONDITION FENCING DIAGRAM

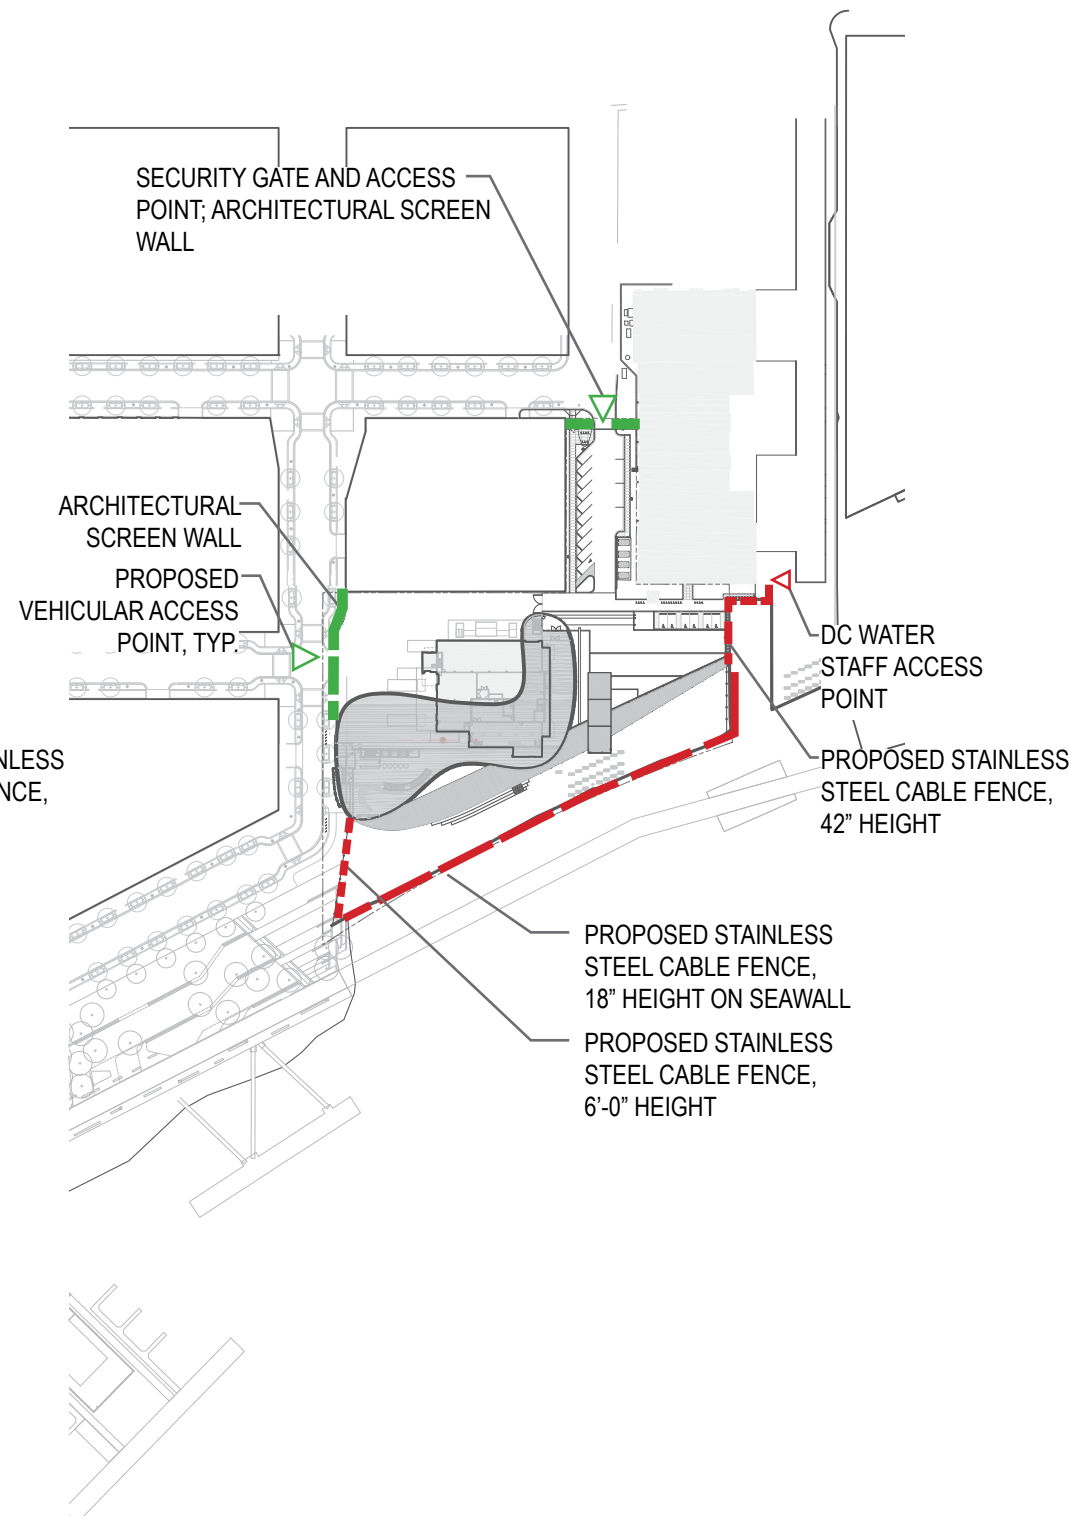


POST FOREST CITY PUD CONDITION FENCING DIAGRAM


REPRESENTATIVE FENCE PALETTE



PROPOSED STAINLESS STEEL CABLE FENCE

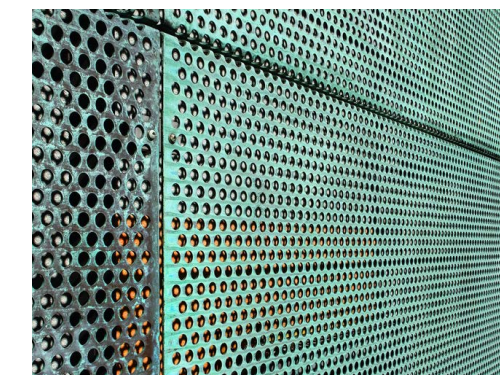

ARCHITECTURAL SCREEN WALL

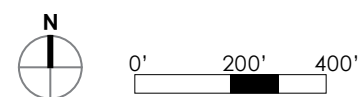

FENCE DIAGRAMS