



ARCHITECTURAL DRAWINGS

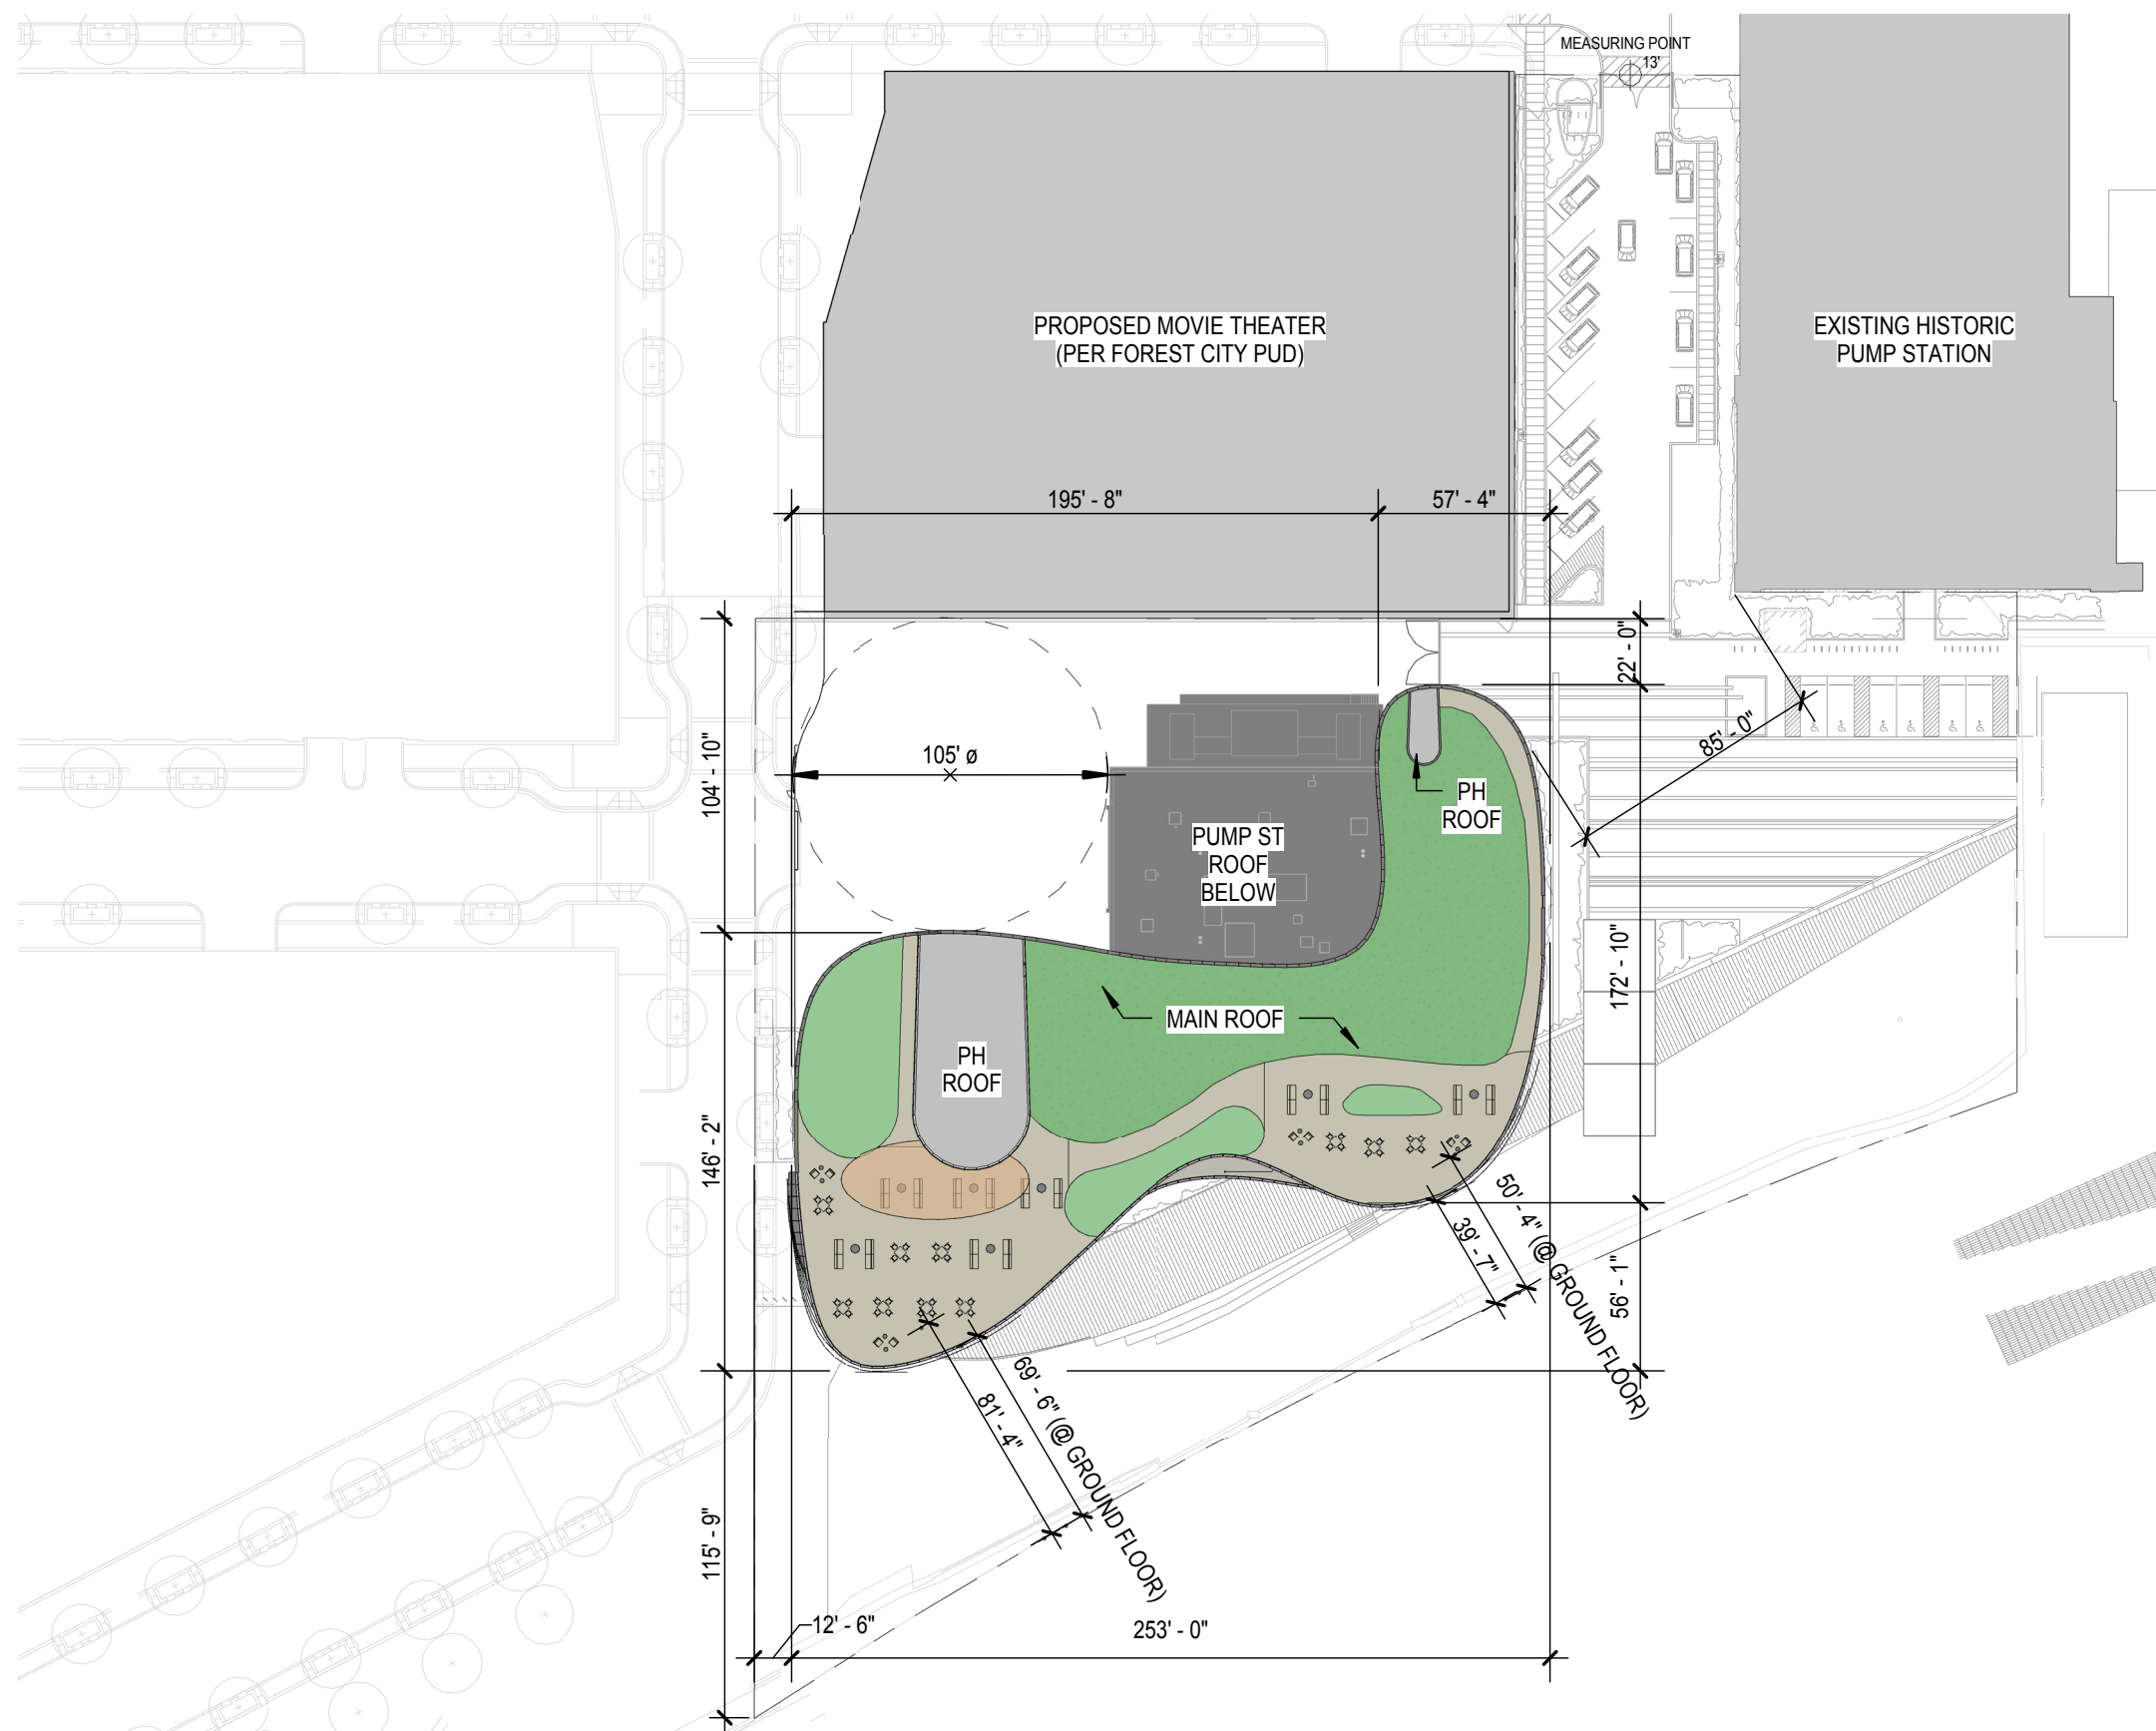


SCALE: 1' - 0" = 1/64"

SITE GEOMETRY PLAN

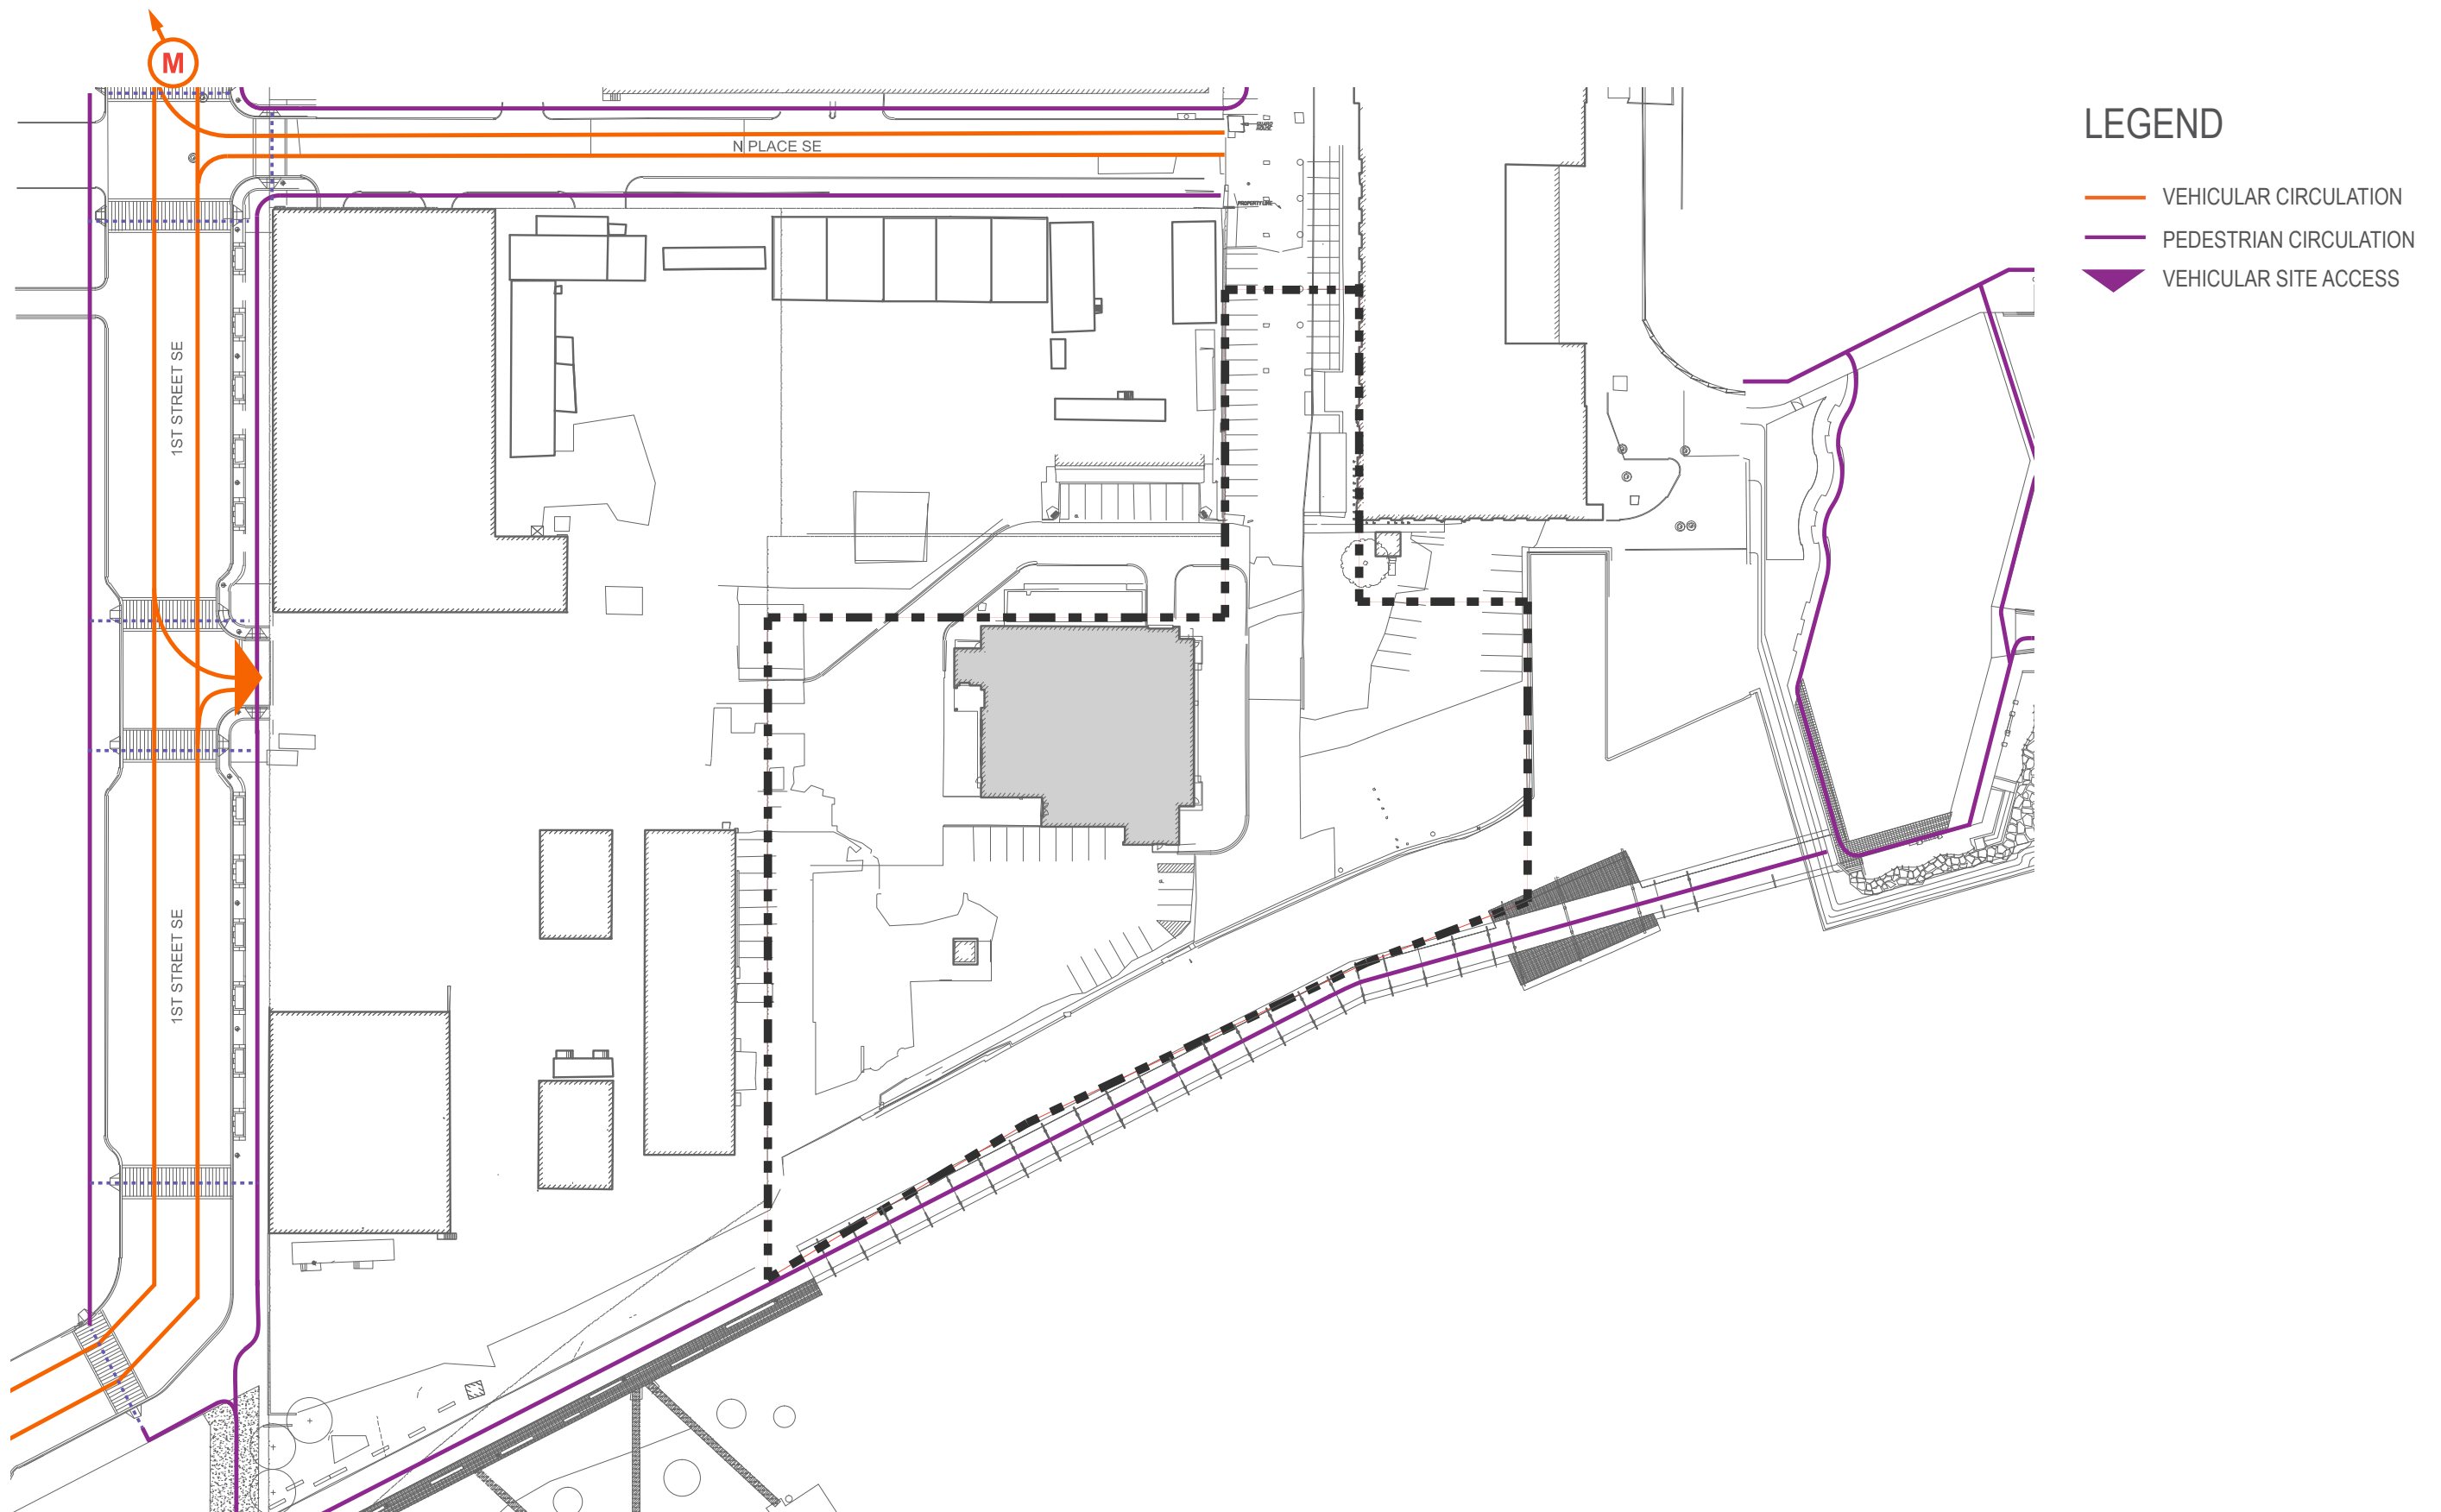


EXISTING CIRCULATION PLAN

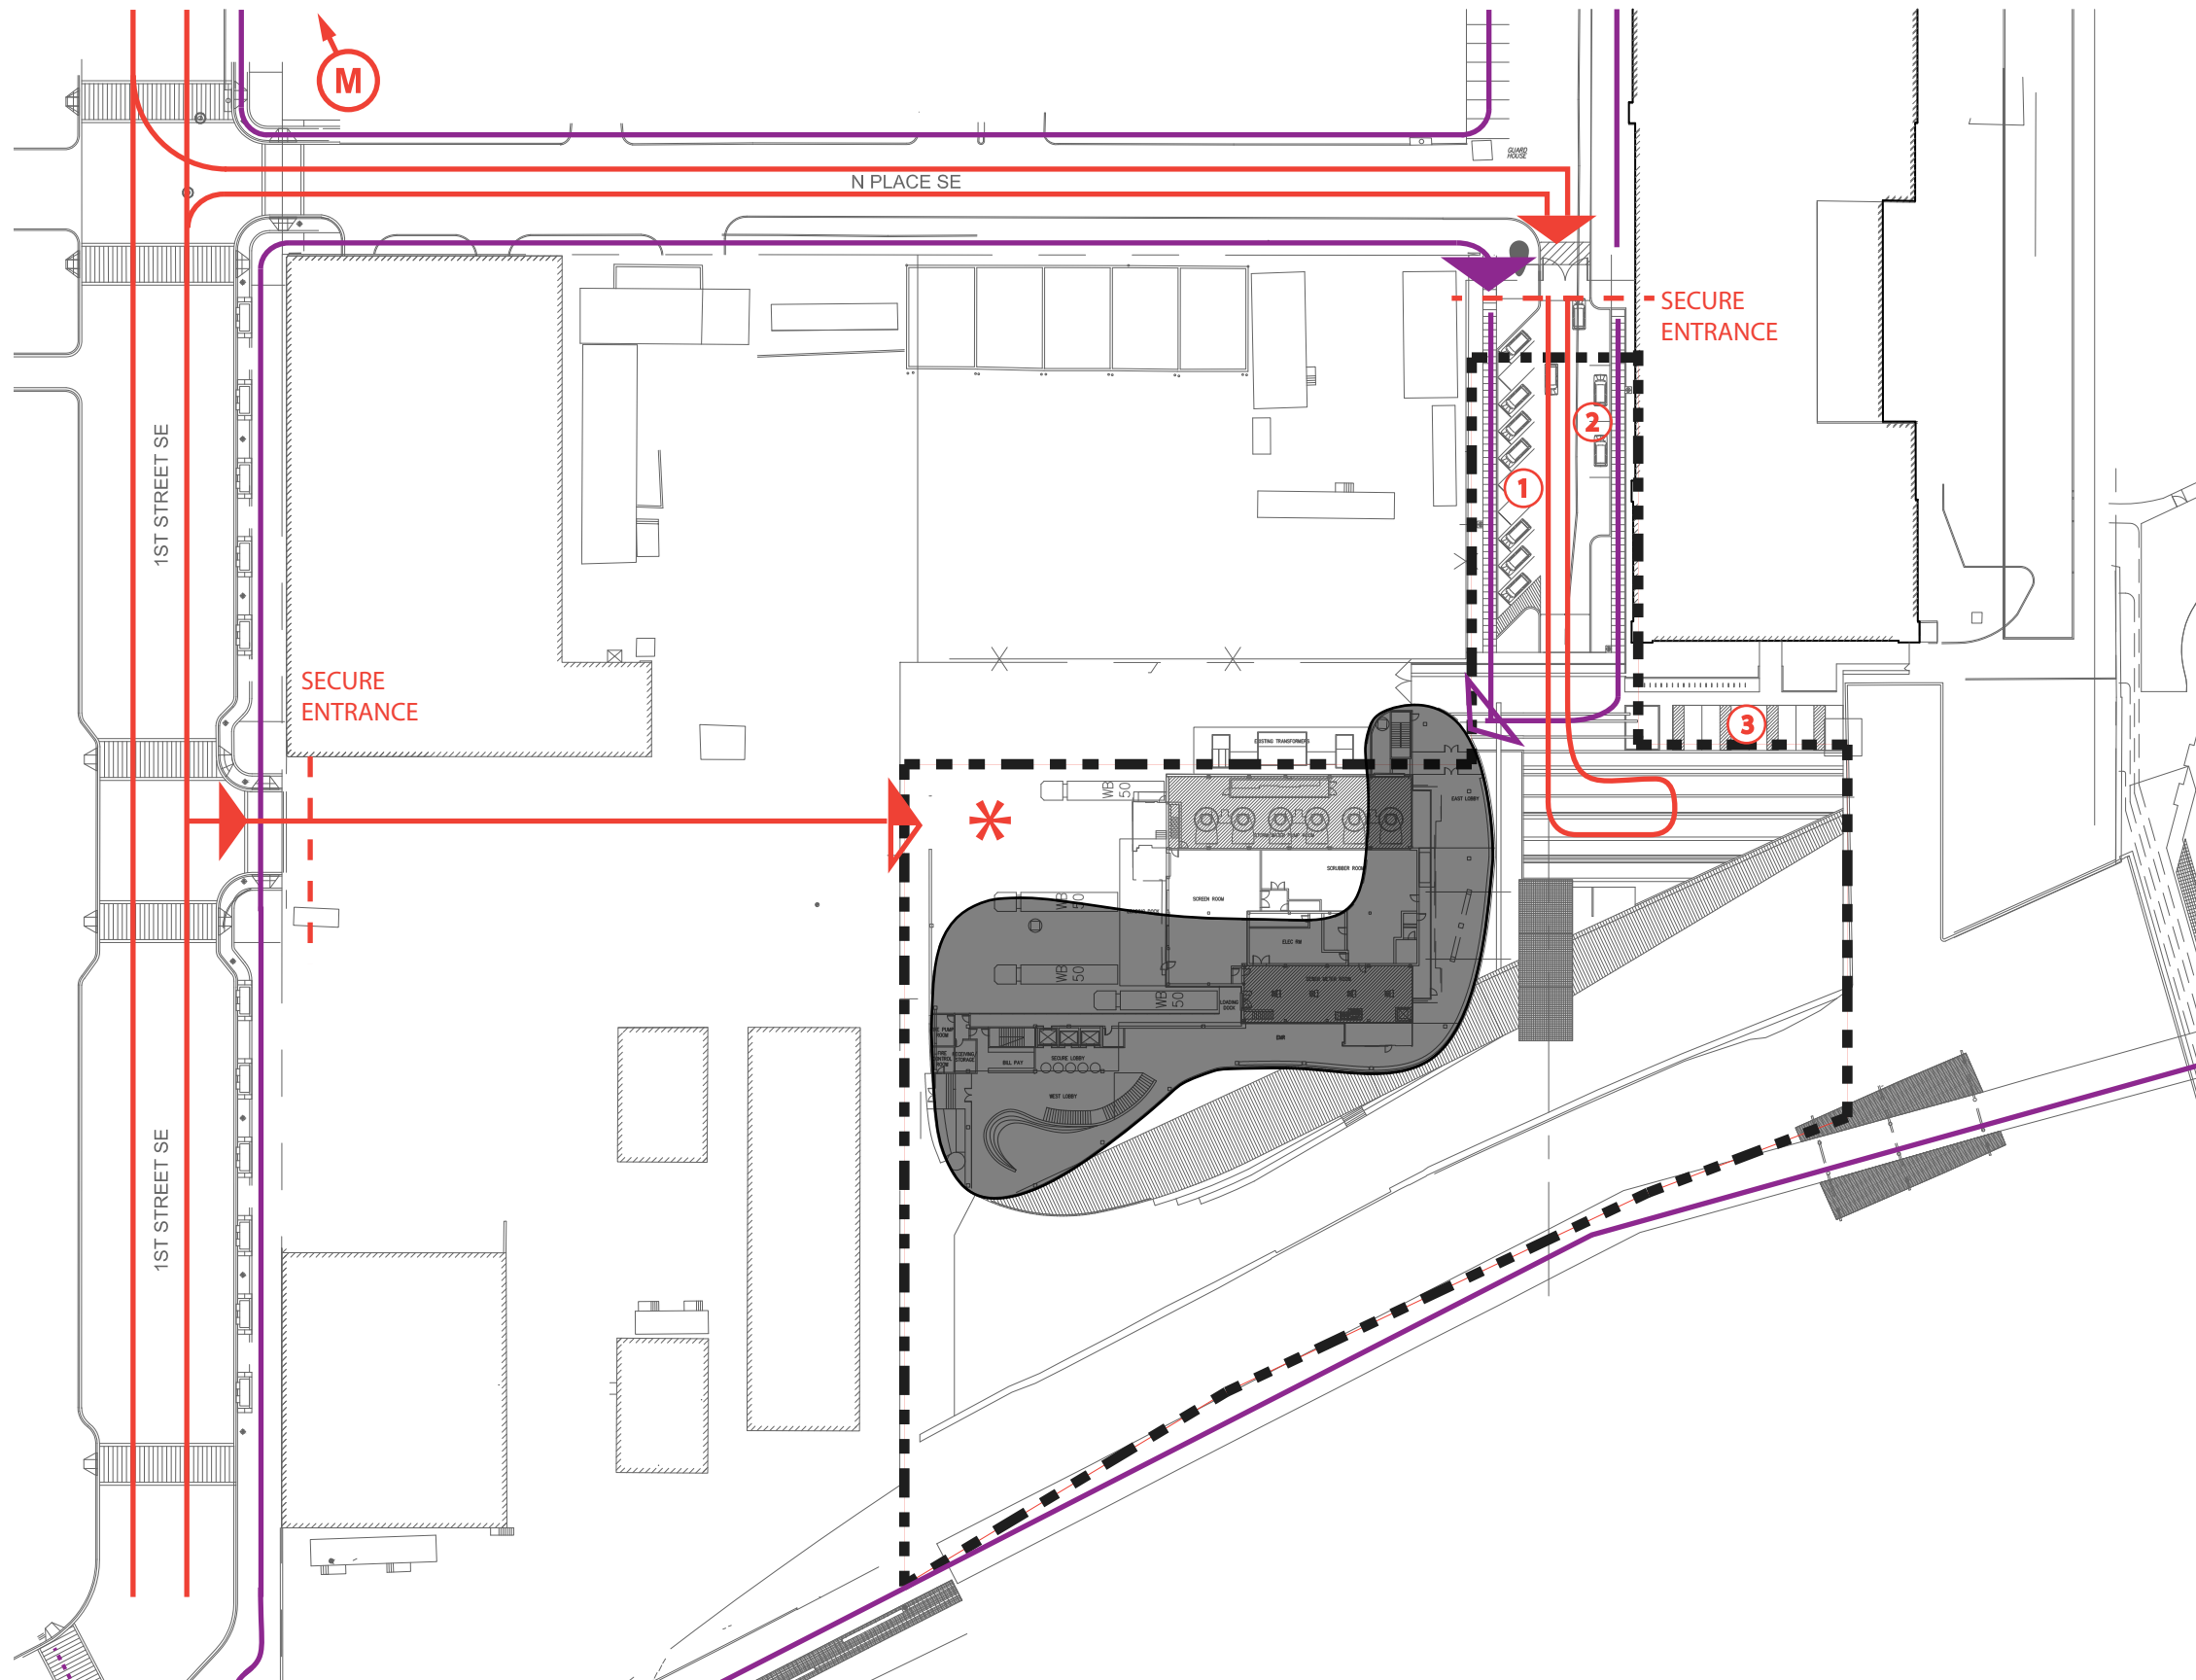


LEGEND

- VEHICULAR CIRCULATION
- PEDESTRIAN CIRCULATION
- ▼ BUILDING ENTRY
- ▼ PEDESTRIAN SITE ACCESS
- ▼ VEHICULAR SITE ACCESS
- ▼ LOADING ACCESS
- ① 9 (9' x 23') DIAGONAL SPACES
1 (9' x 23') ADA
- ② 5 (9' x 25') PARALLEL SPACES
- ③ 6 (9' x 20') ADA SPACES
- * SEE A.101 FOR DETAILED LOADING LAYOUT

CIRCULATION PLAN - PRE FOREST CITY PUD CONDITION

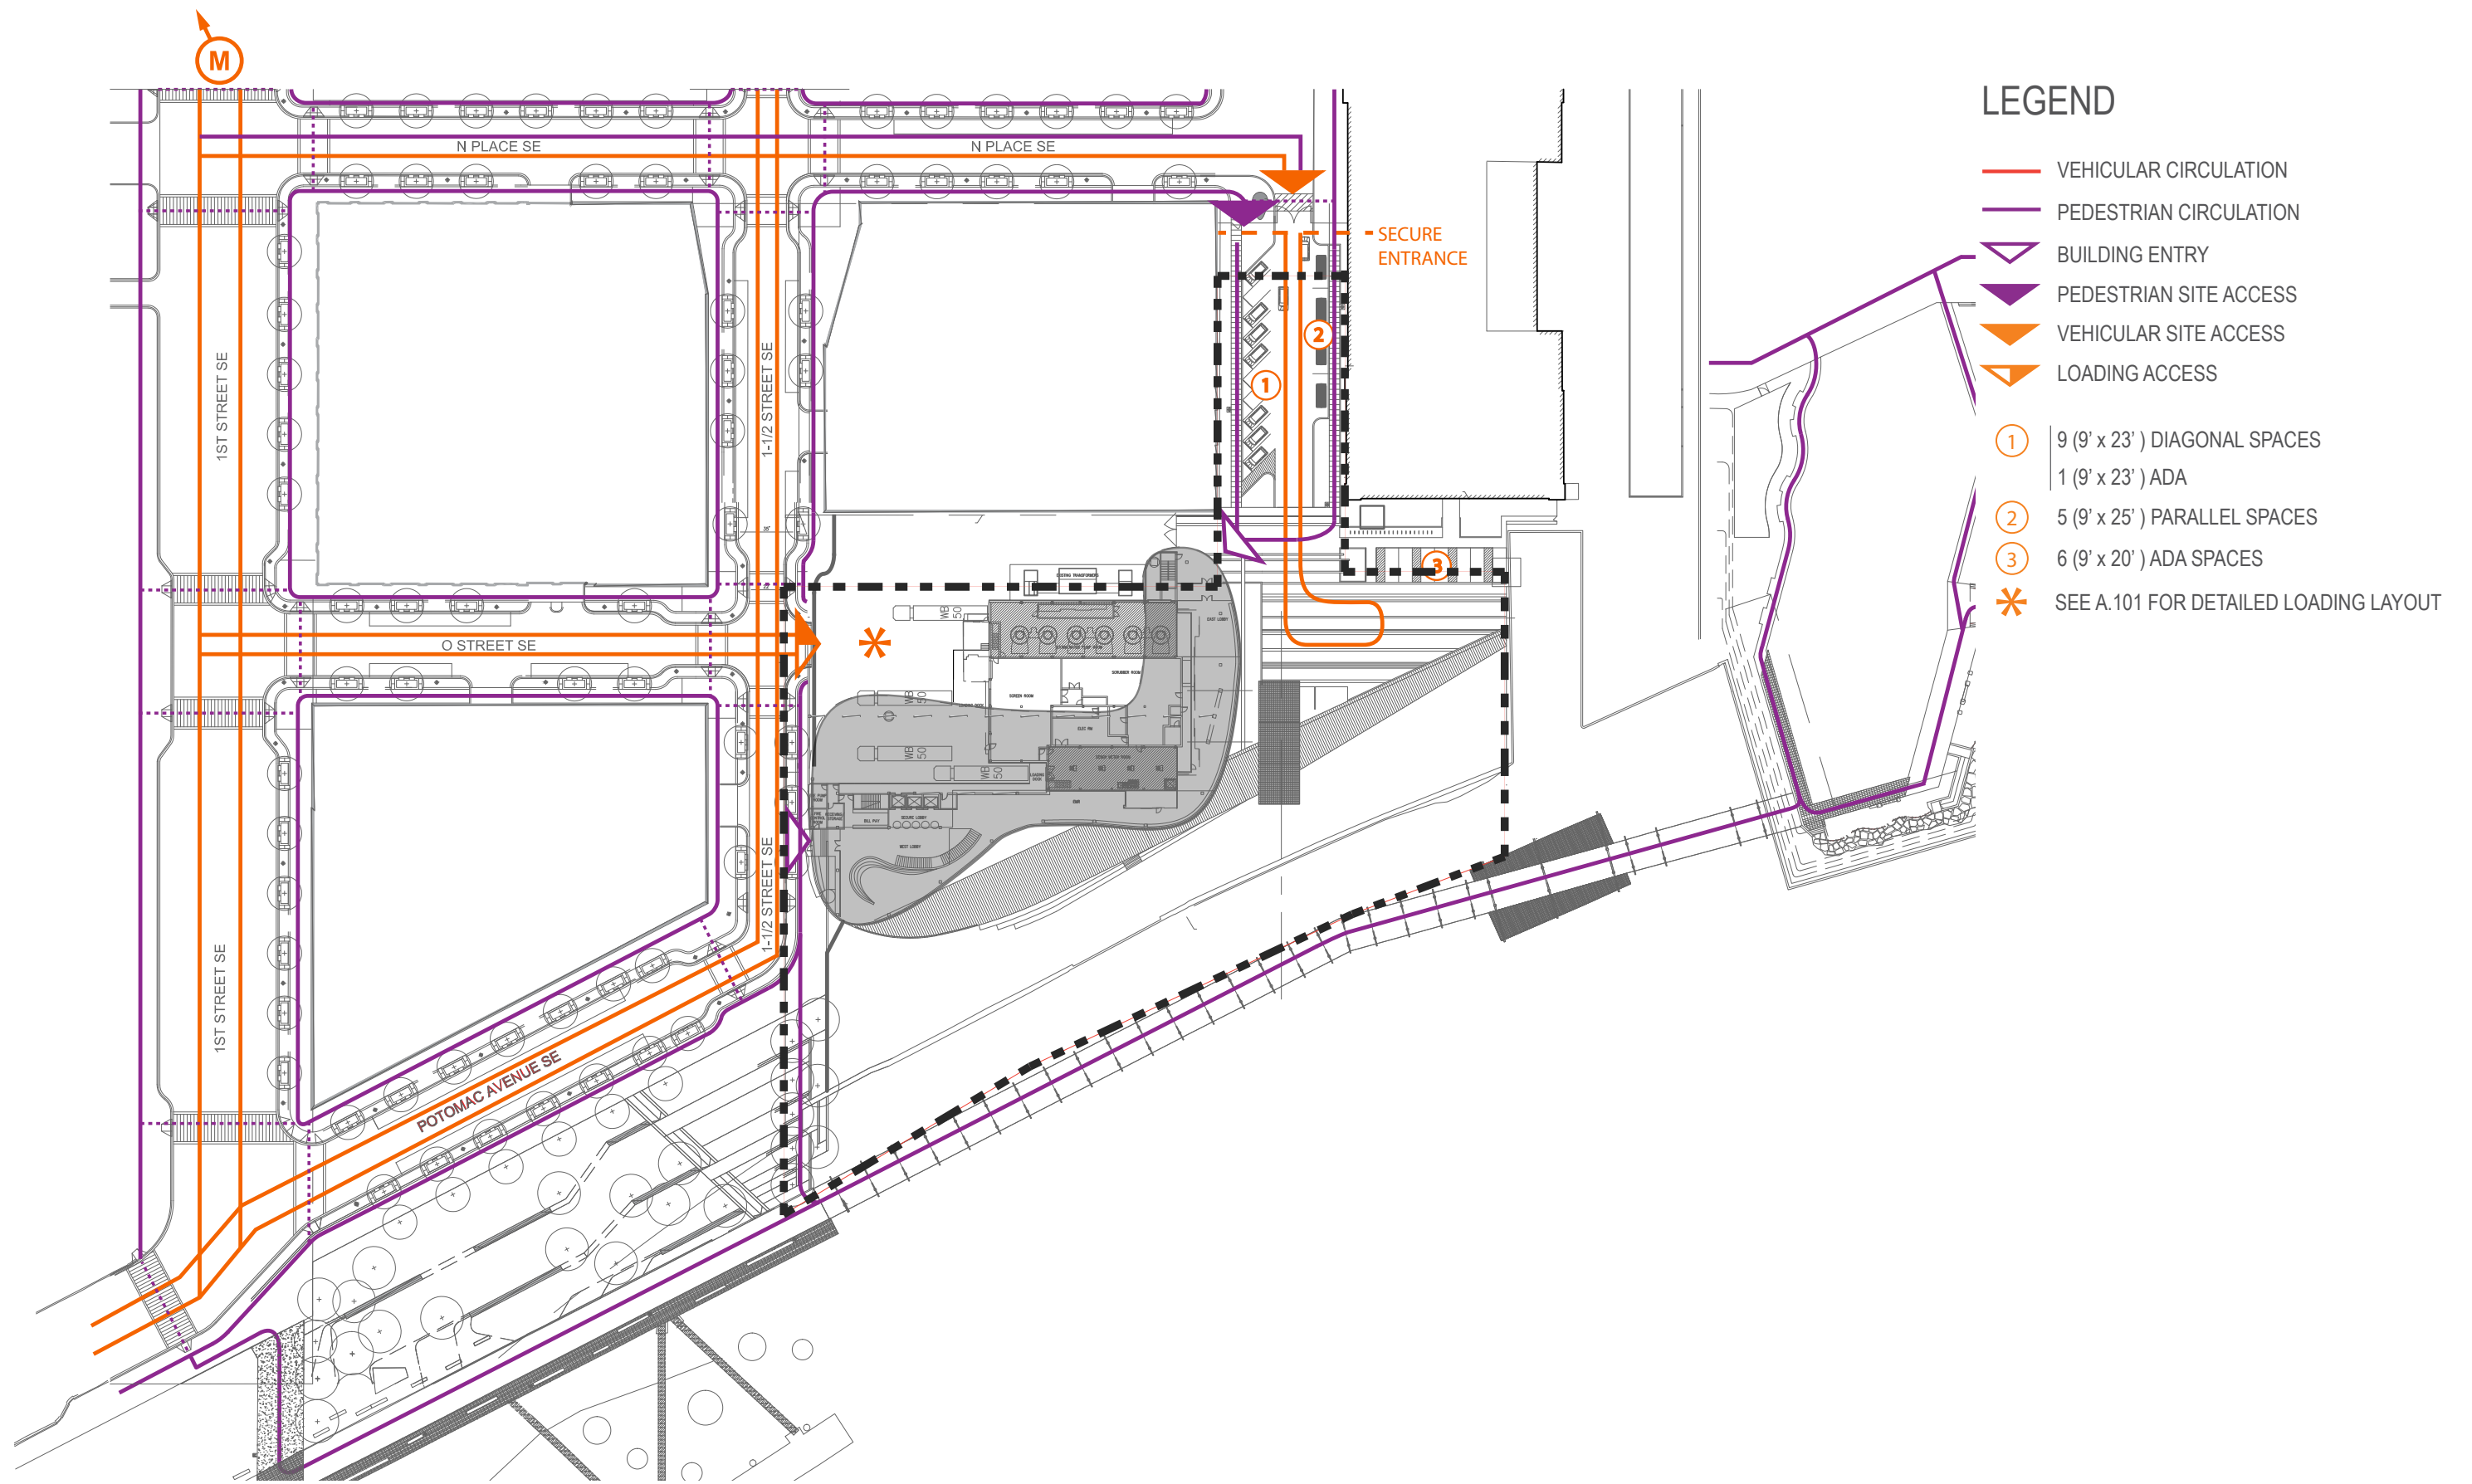

CIRCULATION PLAN- POST FOREST CITY PUD CONDITION

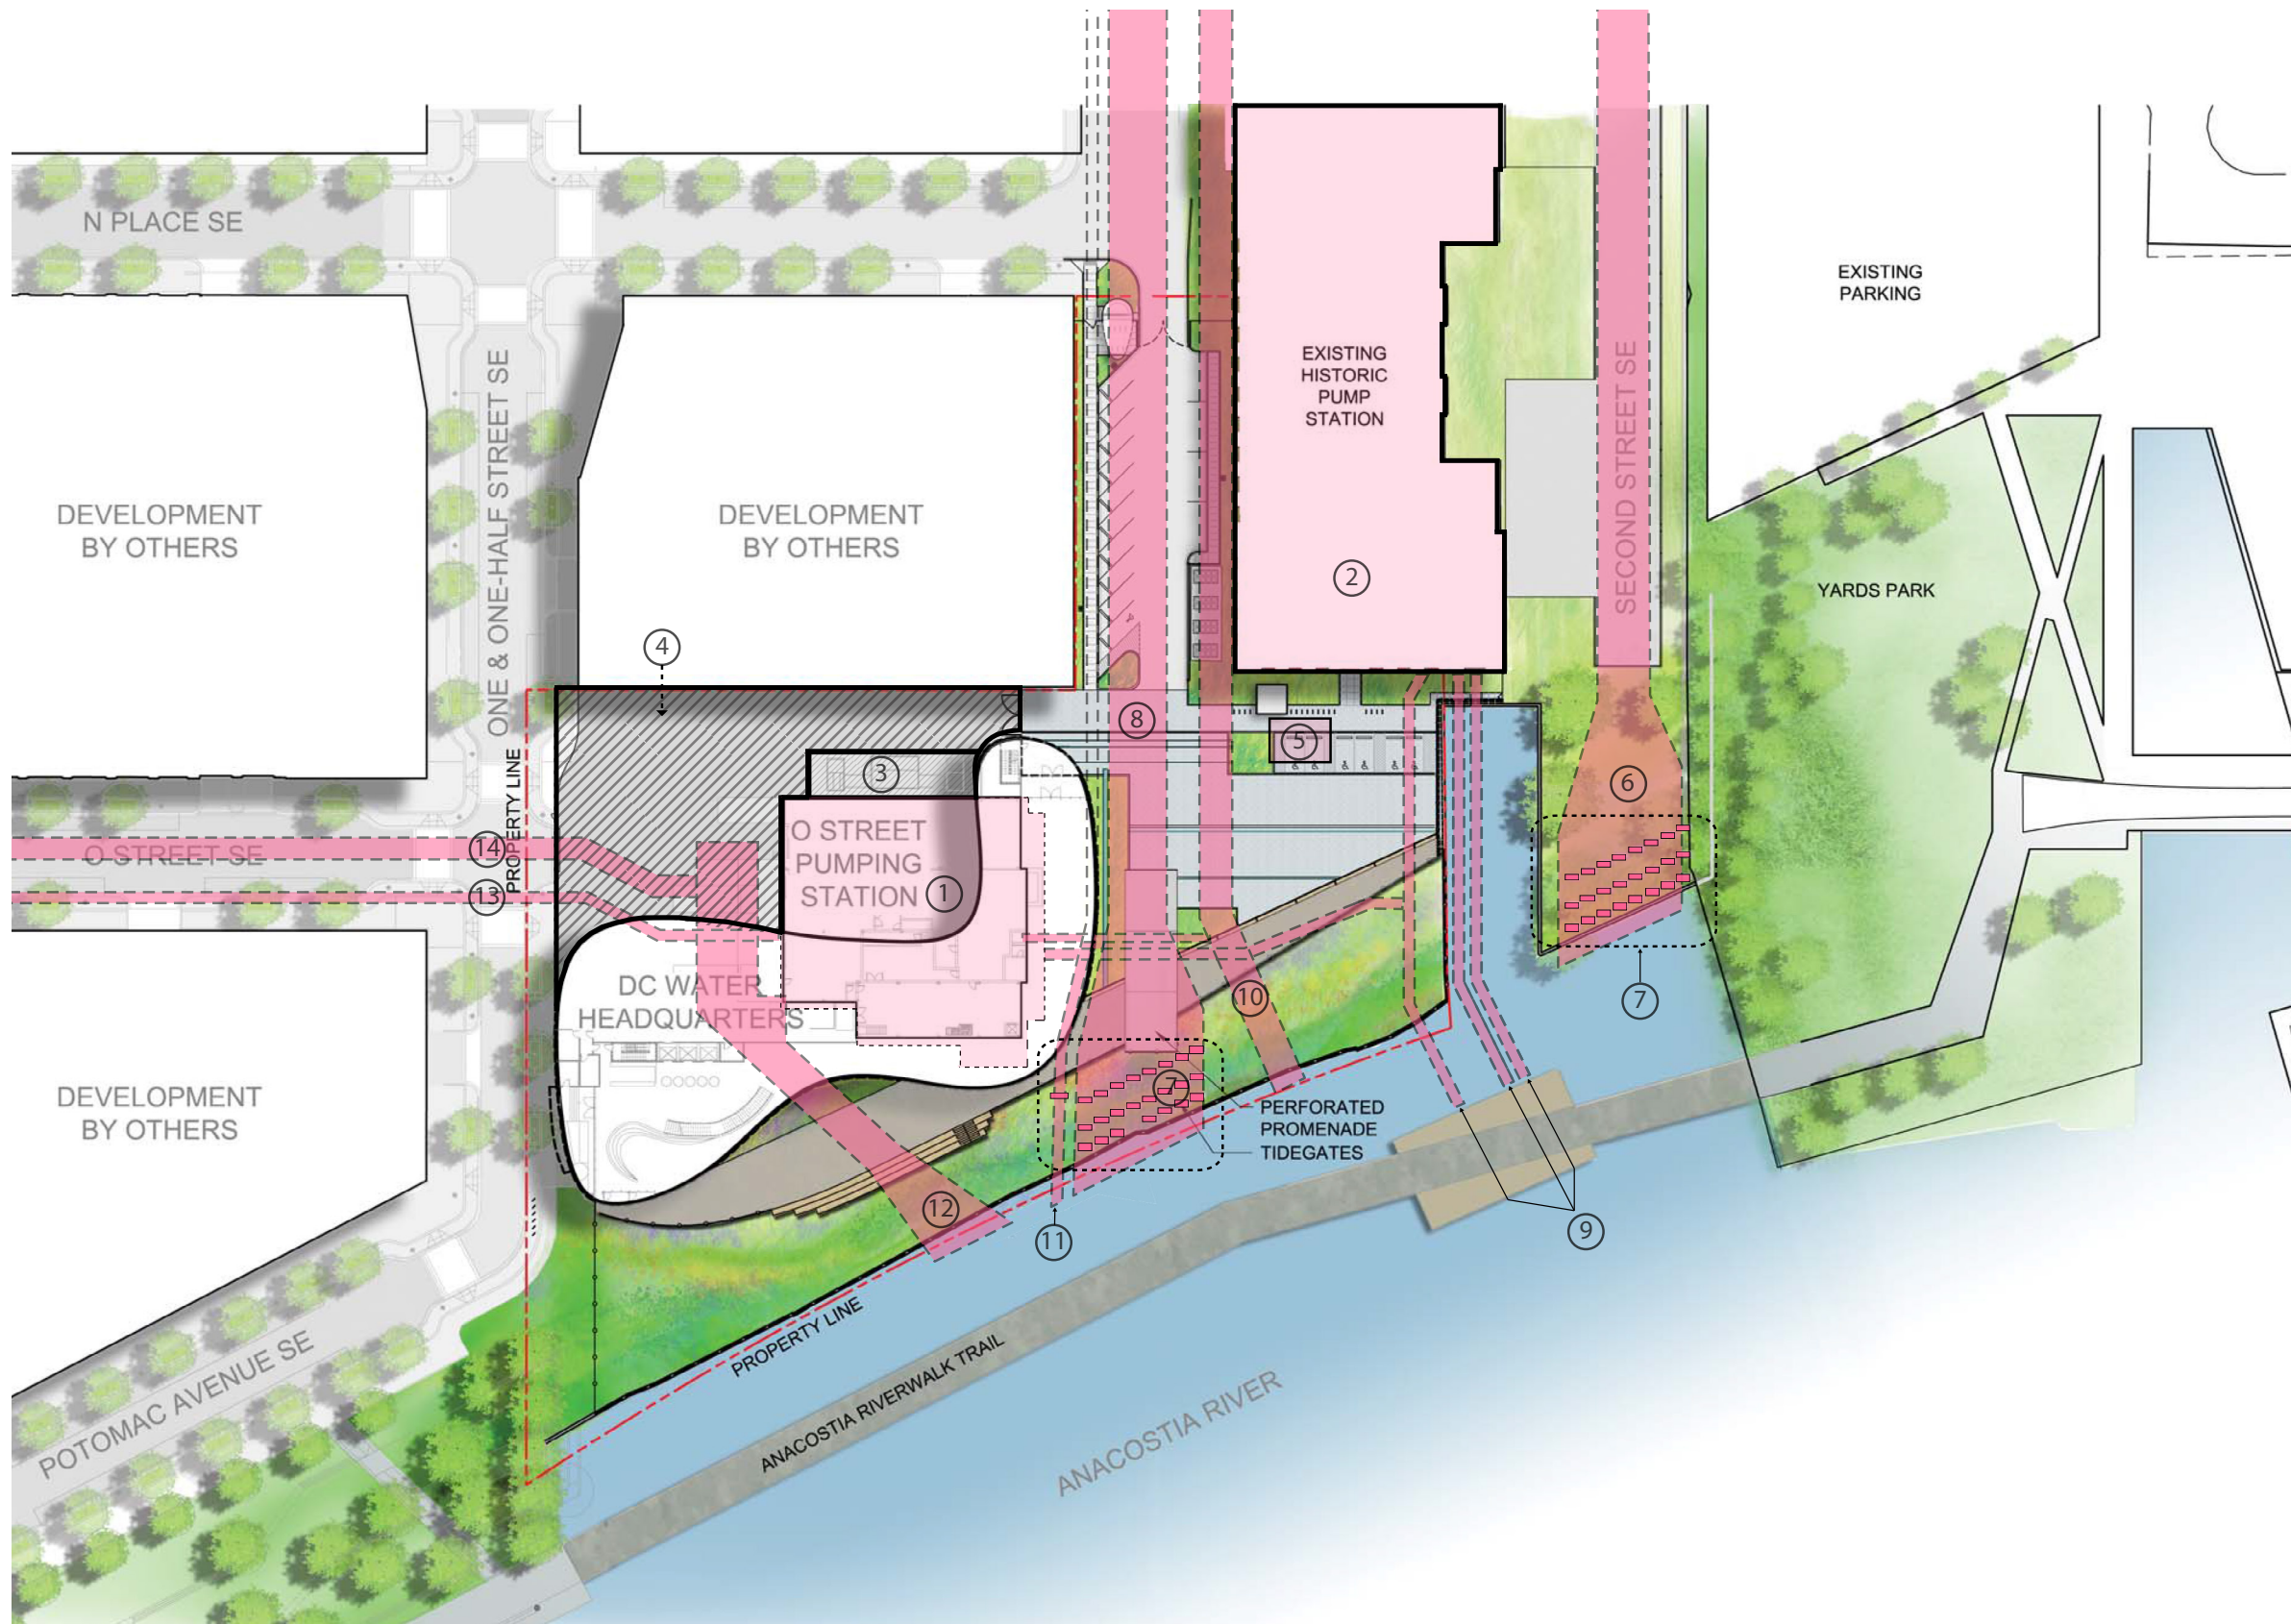

LEGEND

- ① O STREET PUMP STATION
- ② EXISTING PUMP STATION
- ③ TRANSFORMERS
- ④ LOADING / PUMP STATION MAINTENANCE
- ⑤ MASONRY SHED
- ⑥ TIBERCREEK TRUNK SEWER ***
- ⑦ TIDAL GATES (EXTENDS TO SURFACE REQUIRES CRANE ACCESS)
- ⑧ NEW JERSEY AVE TRUNK SEWER (AS CLOSE AS 18" BELOW SURFACE AT SEAWALL) ***
- ⑨ INVERTED SIPHON (3)
- ⑩ 15' STORM CONDUIT
- ⑪ 4'-6" STORM CONDUIT
- ⑫ STORMWATER OUTFLOW (TWO 8' X 7')
- ⑬ 48" SANITARY SEWER
- ⑭ 11'-6" COMBINED SEWER


*** DEPTH VARIES, DIRECTLY BELOW PAVING IN AREAS

CRITICAL INFRASTRUCTURE

LEGEND

- ① O STREET PUMP STATION
- ② NEW JERSEY AVE TRUNK SEWER (AS CLOSE AS 18" BELOW SURFACE AT SEAWALL) ***
- ③ 15' STORM CONDUIT
- ④ 4'-6" STORM CONDUIT
- ⑤ STORMWATER OUTFLOW (TWO 8' X 7')
- ⑥ 48" SANITARY SEWER
- ⑦ 11'-6" COMBINED SEWER

*** DEPTH VARIES, DIRECTLY BELOW PAVING IN AREAS

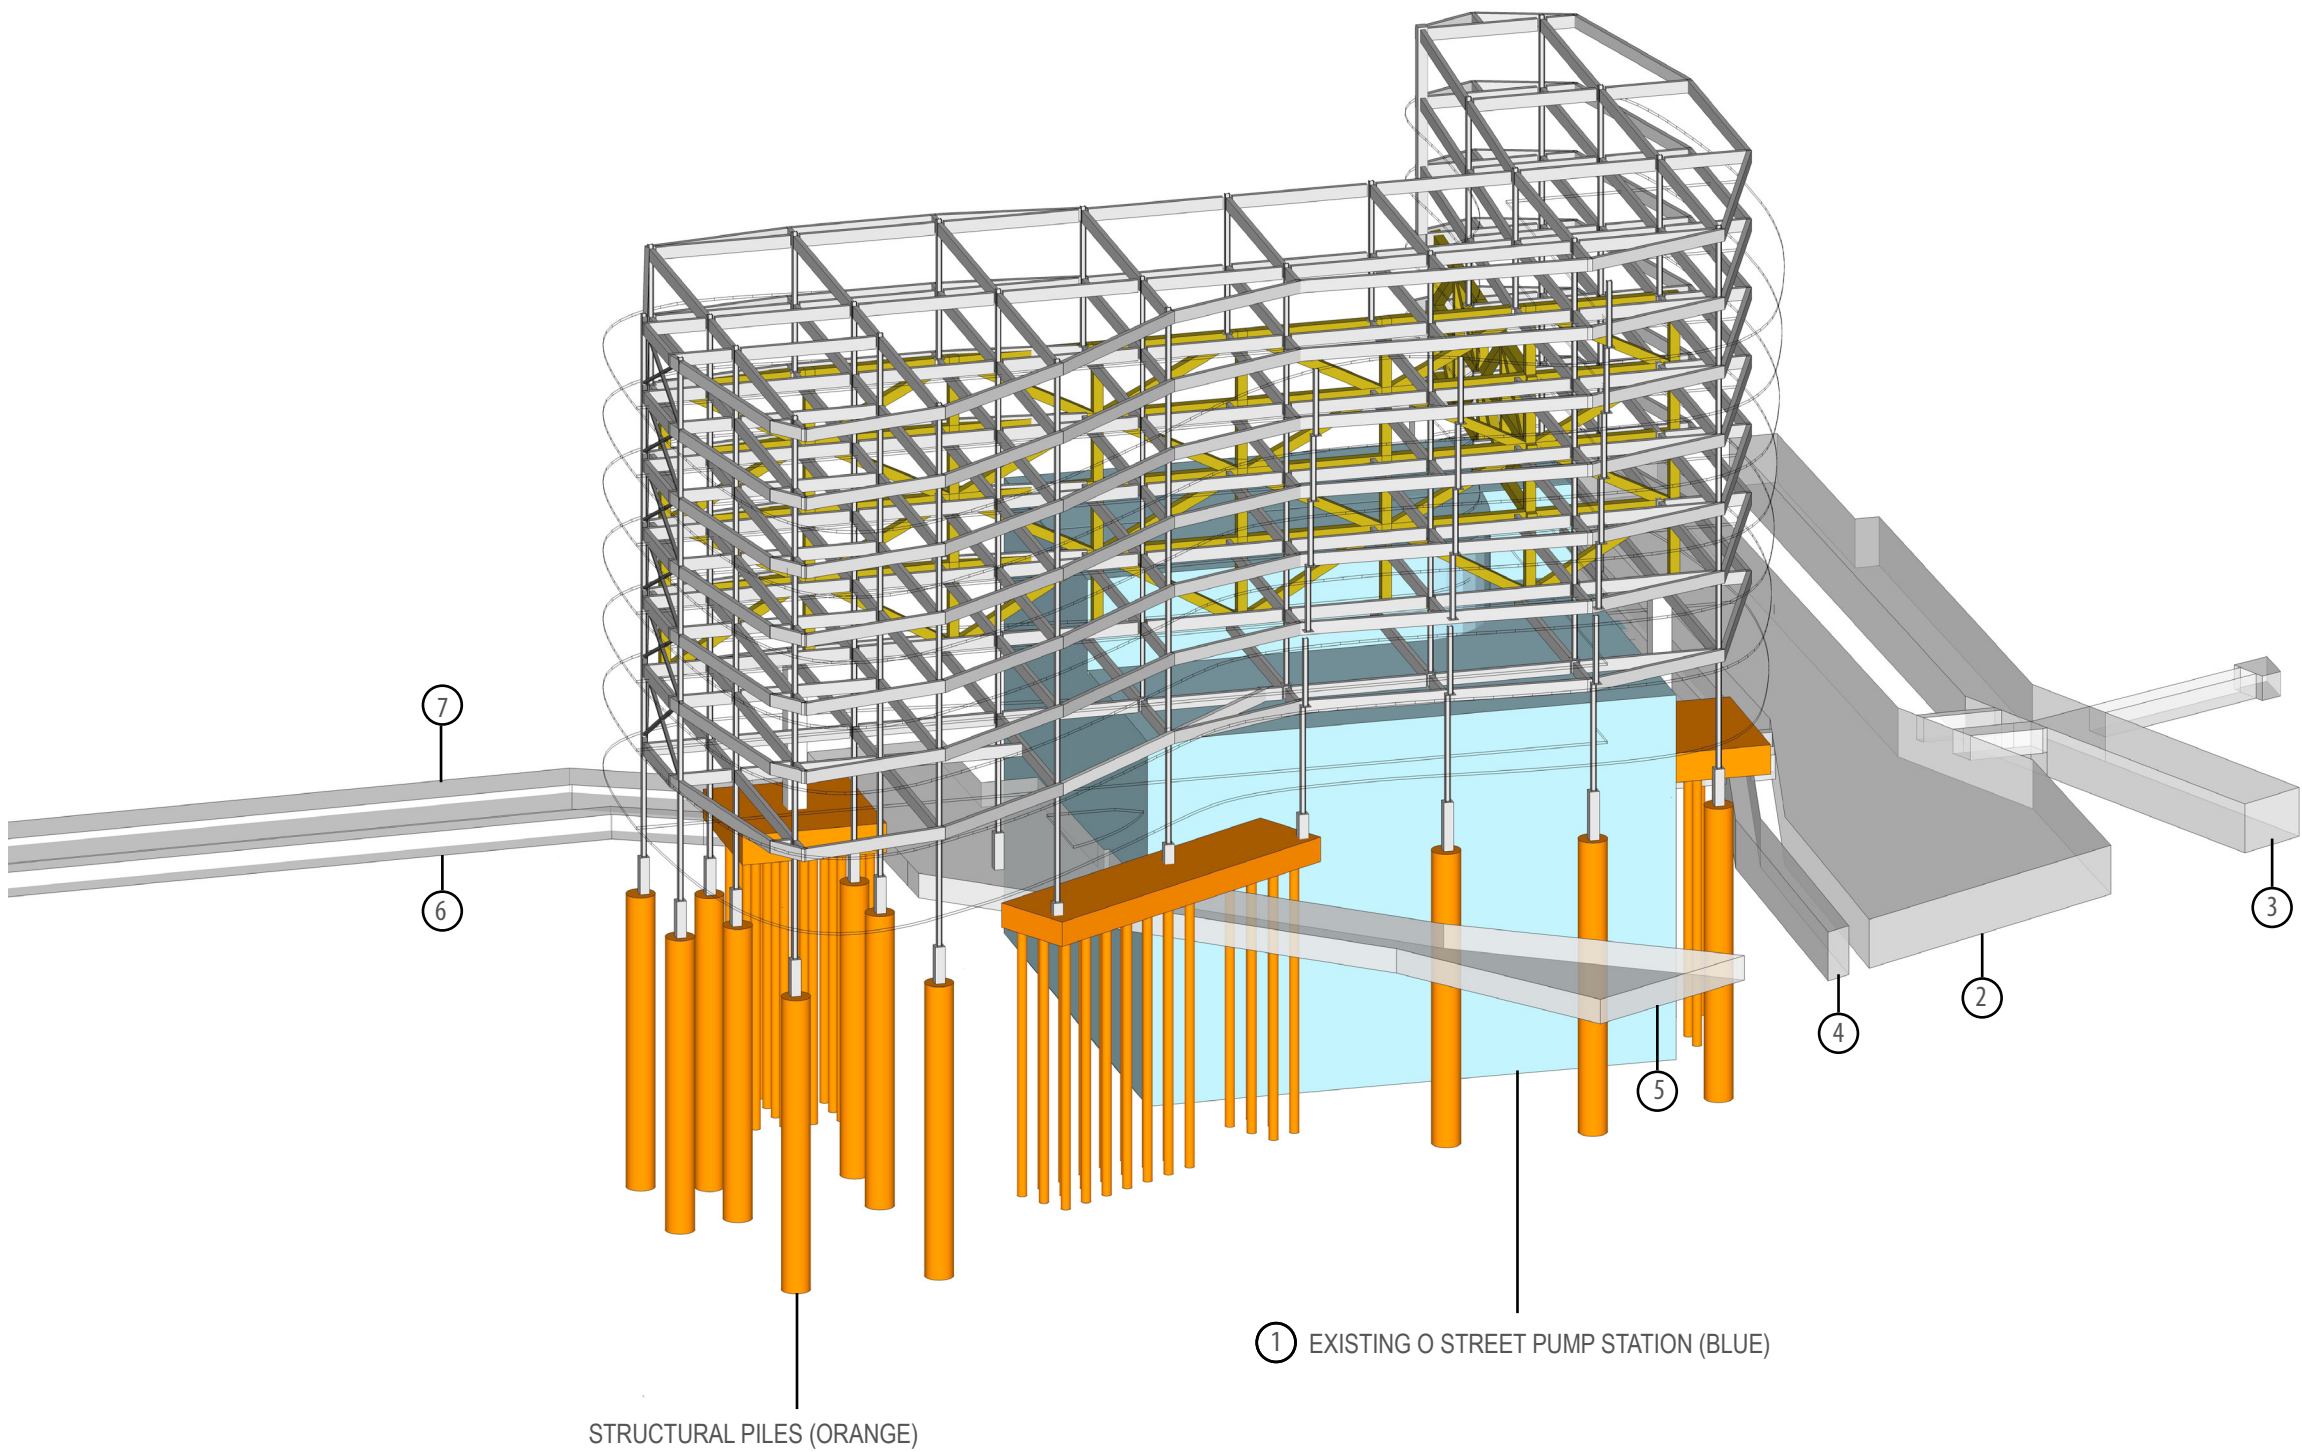

STRUCTURAL PILES (ORANGE)

① EXISTING O STREET PUMP STATION (BLUE)

CRITICAL INFRASTRUCTURE