



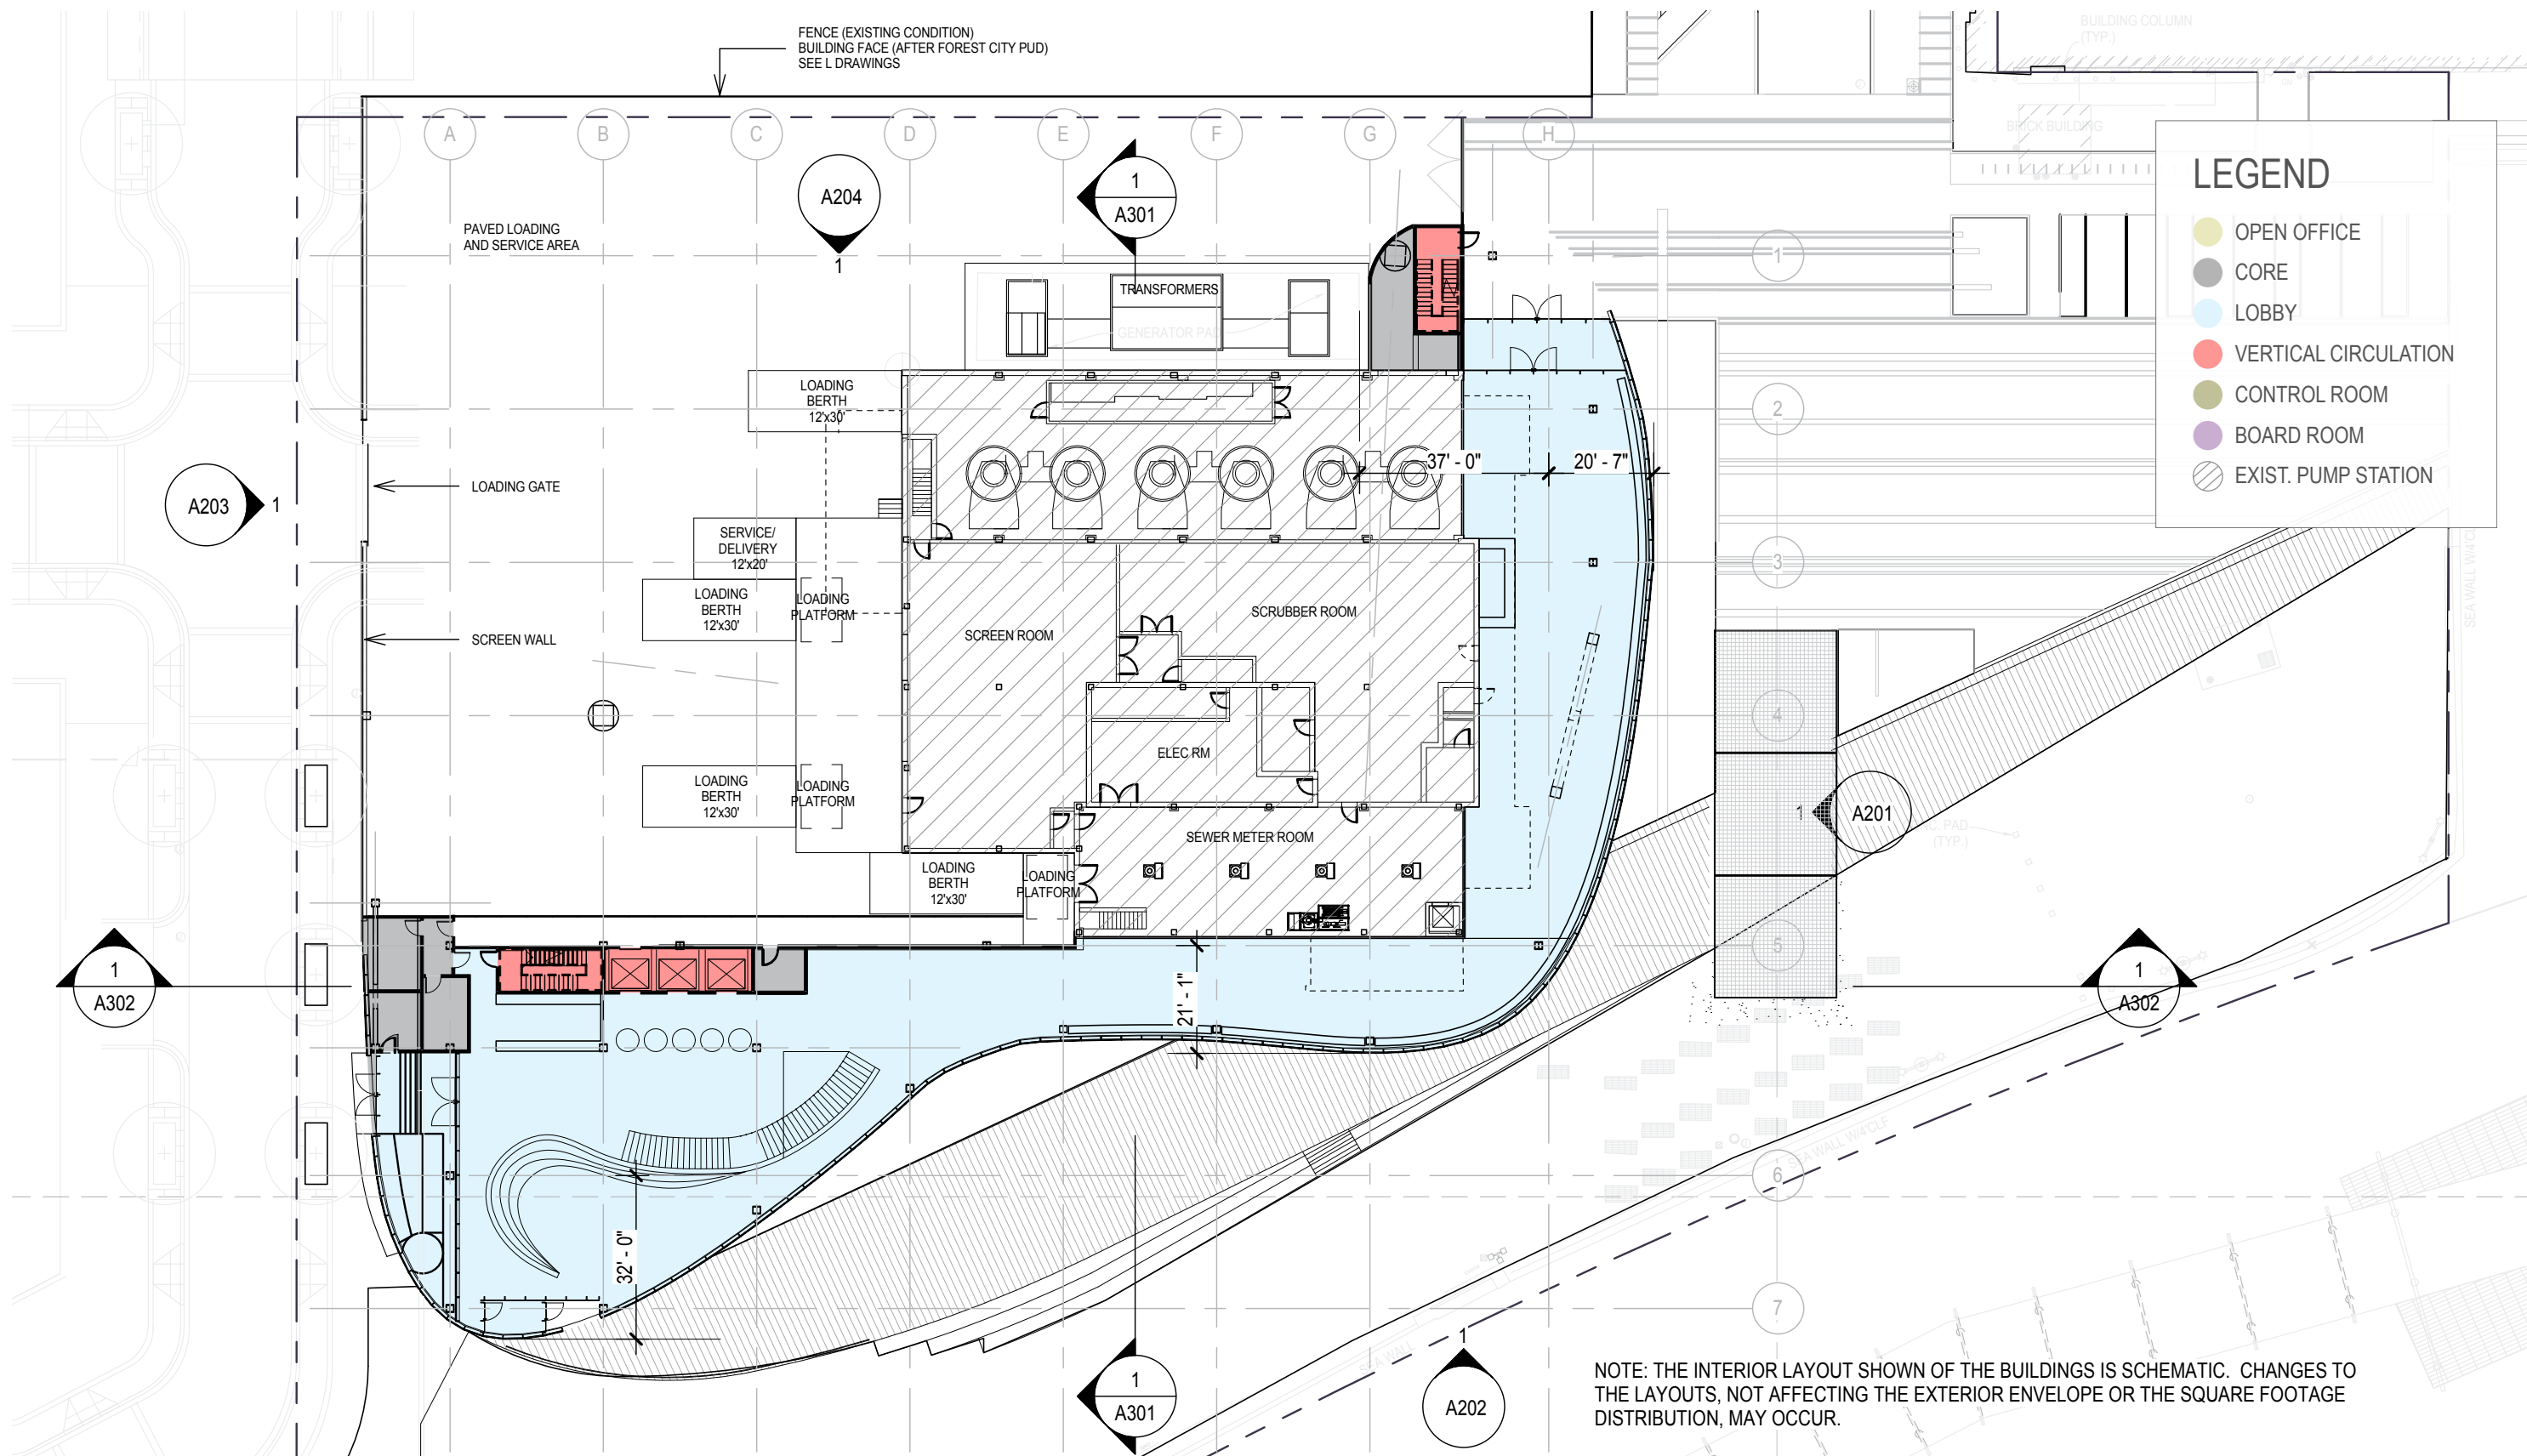


SCALE: 1'-0" = 1/32"

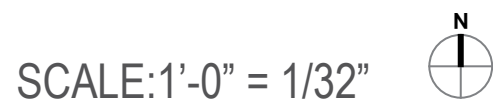

GROUND FLOOR PLAN




OvS + SKANSKA · SMITHGROUP JJR

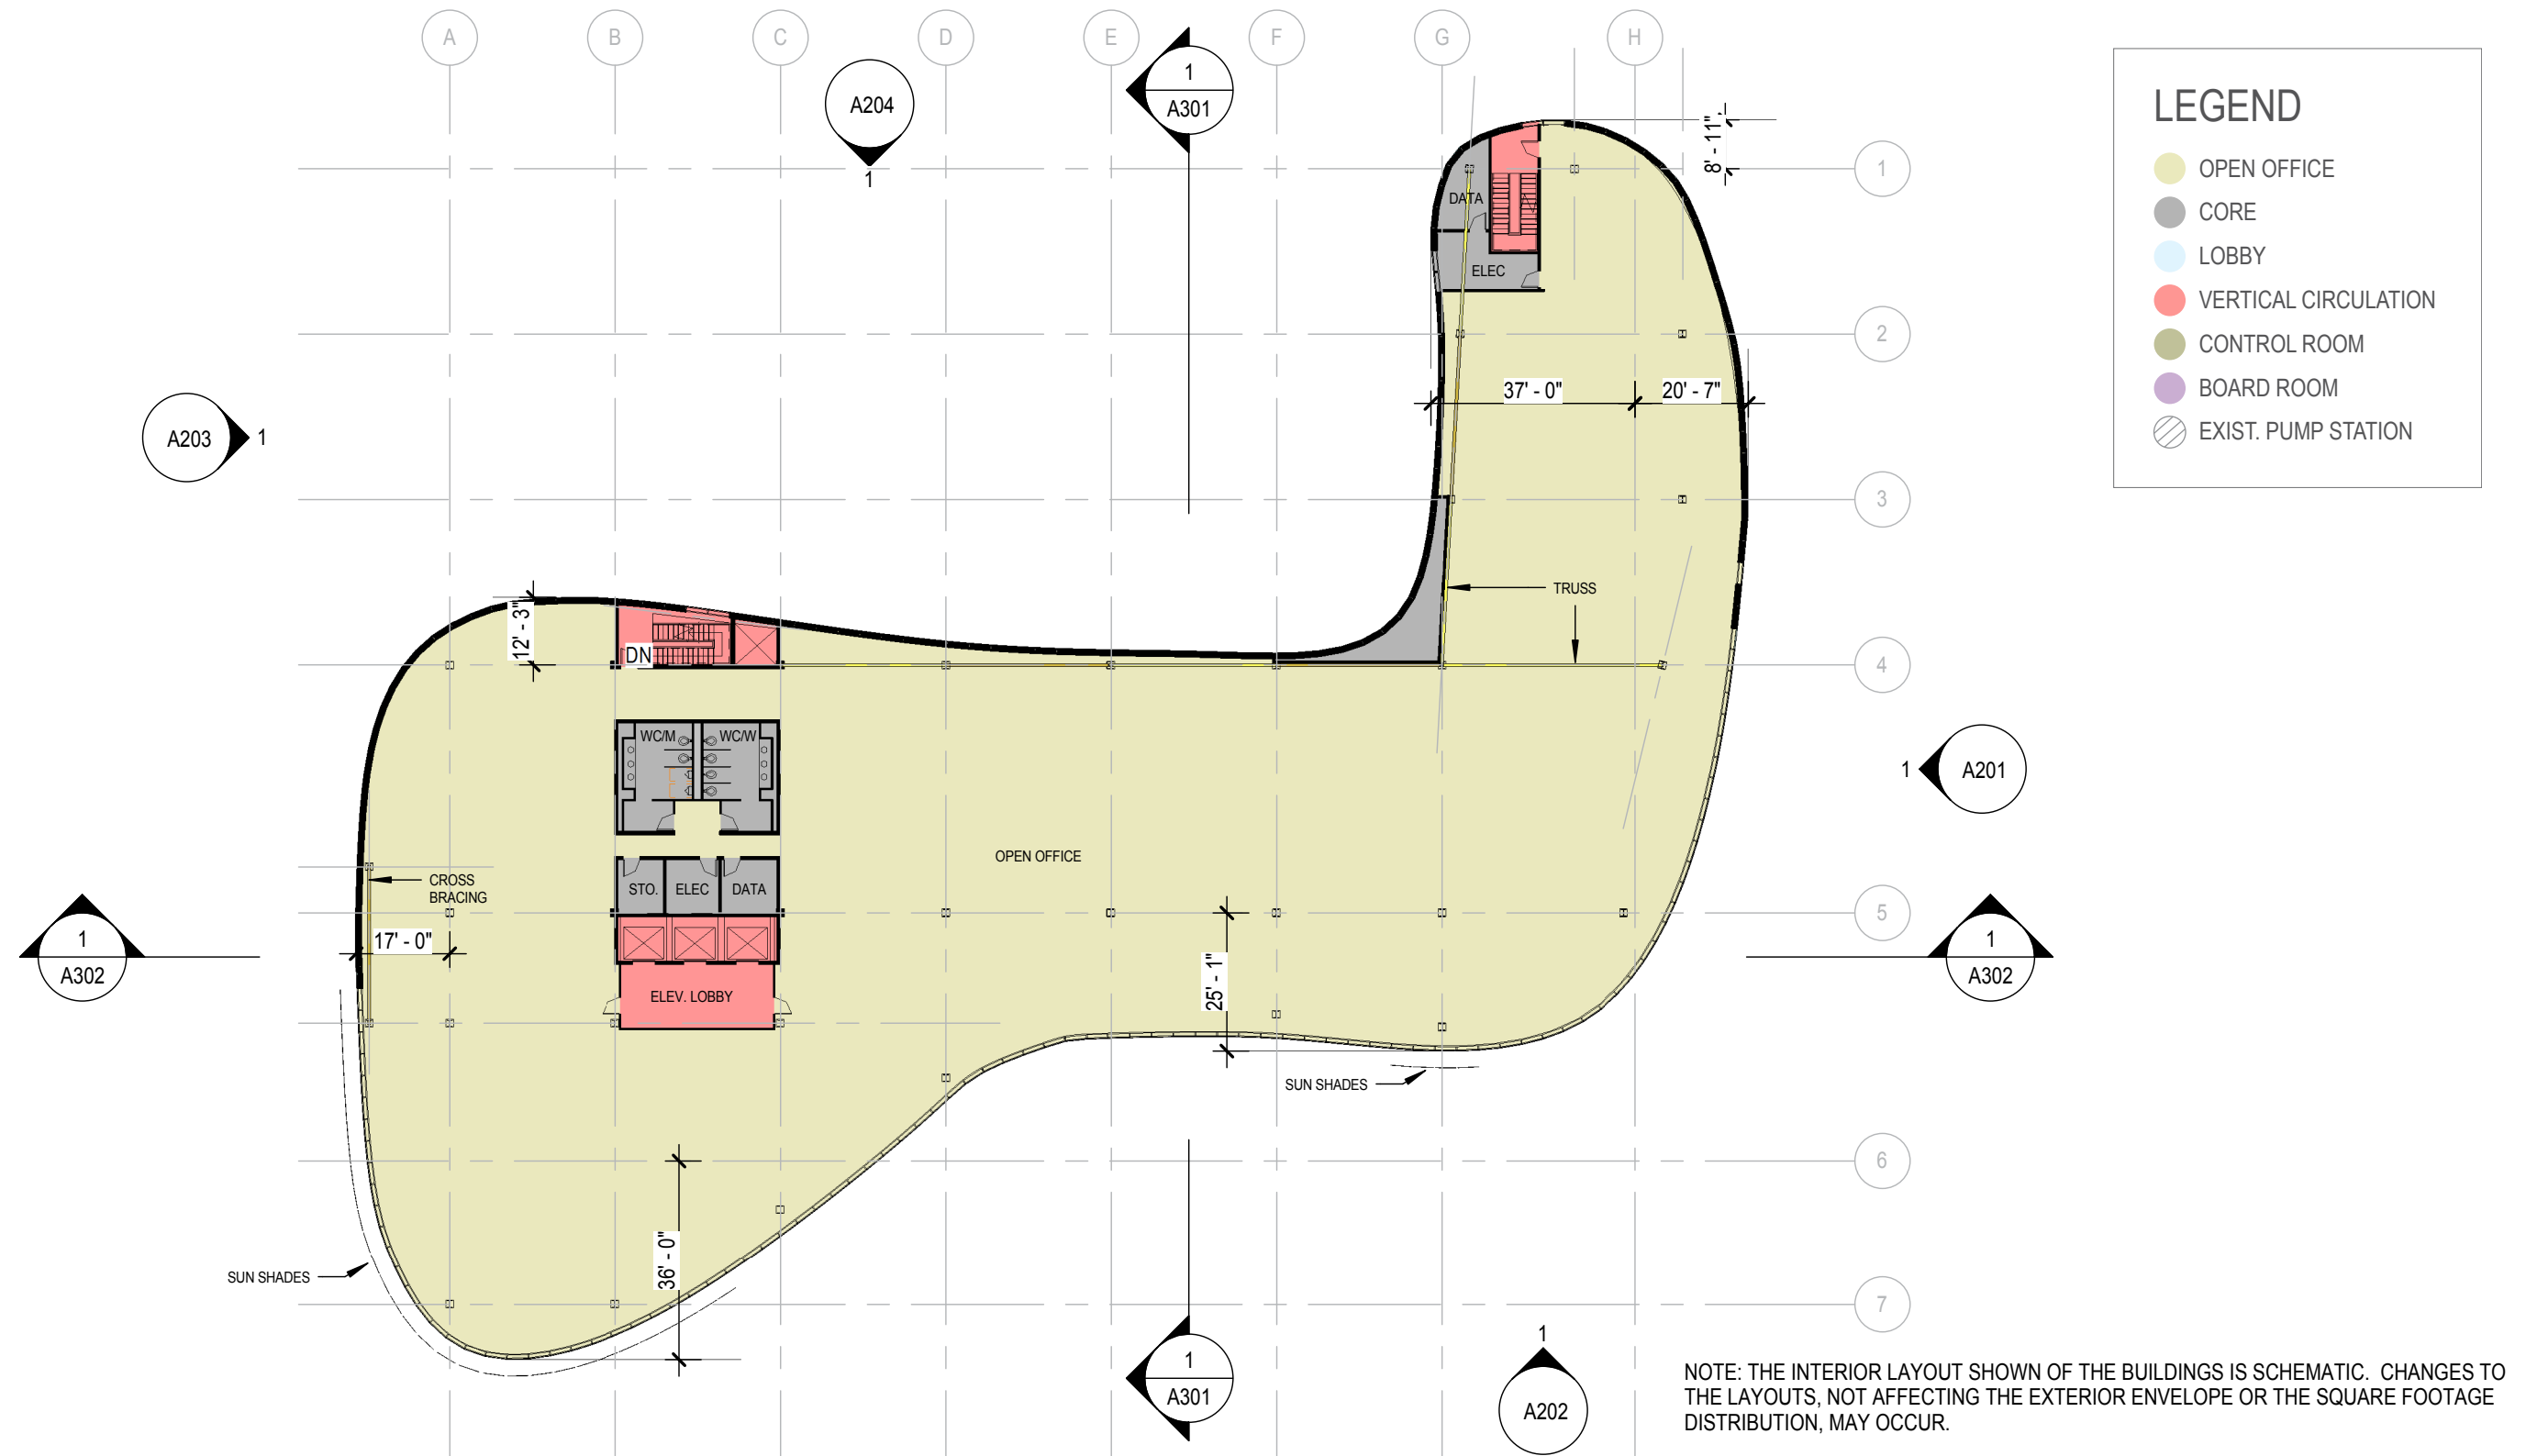


SCALE: 1'-0" = 1/32"

THIRD FLOOR PLAN

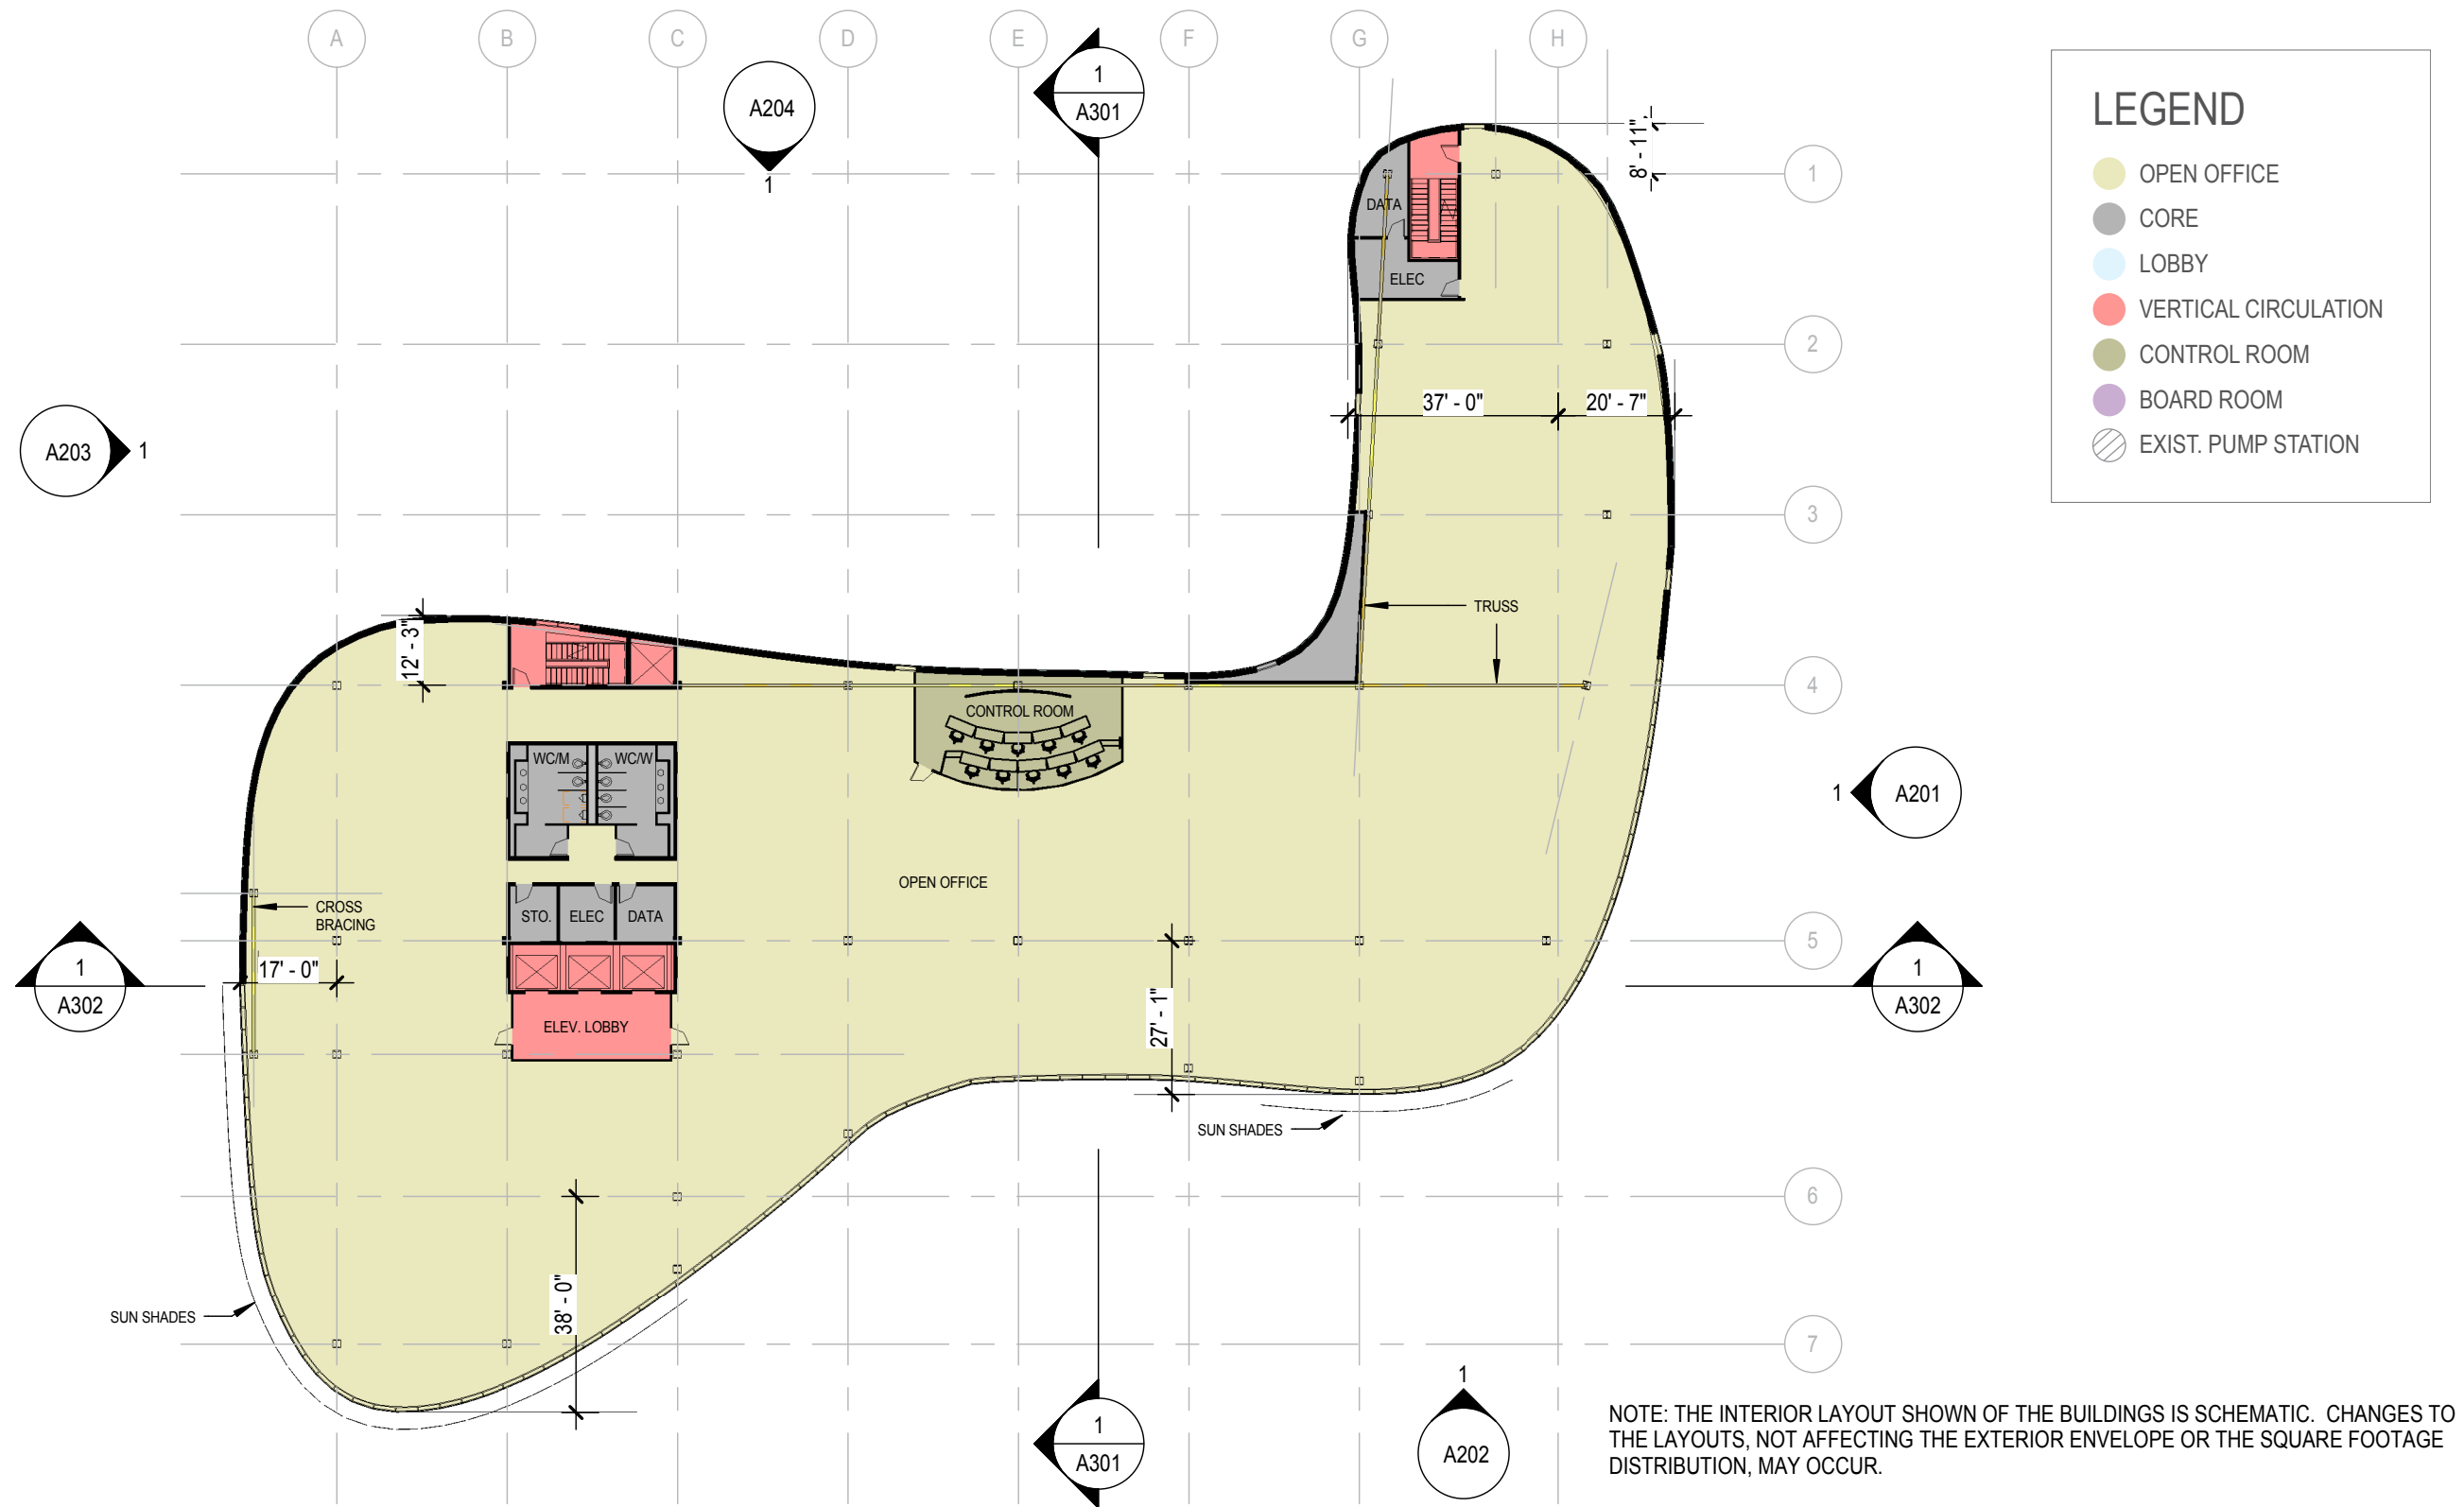


SCALE: 1'-0" = 1/32"

FOURTH FOOR PLAN

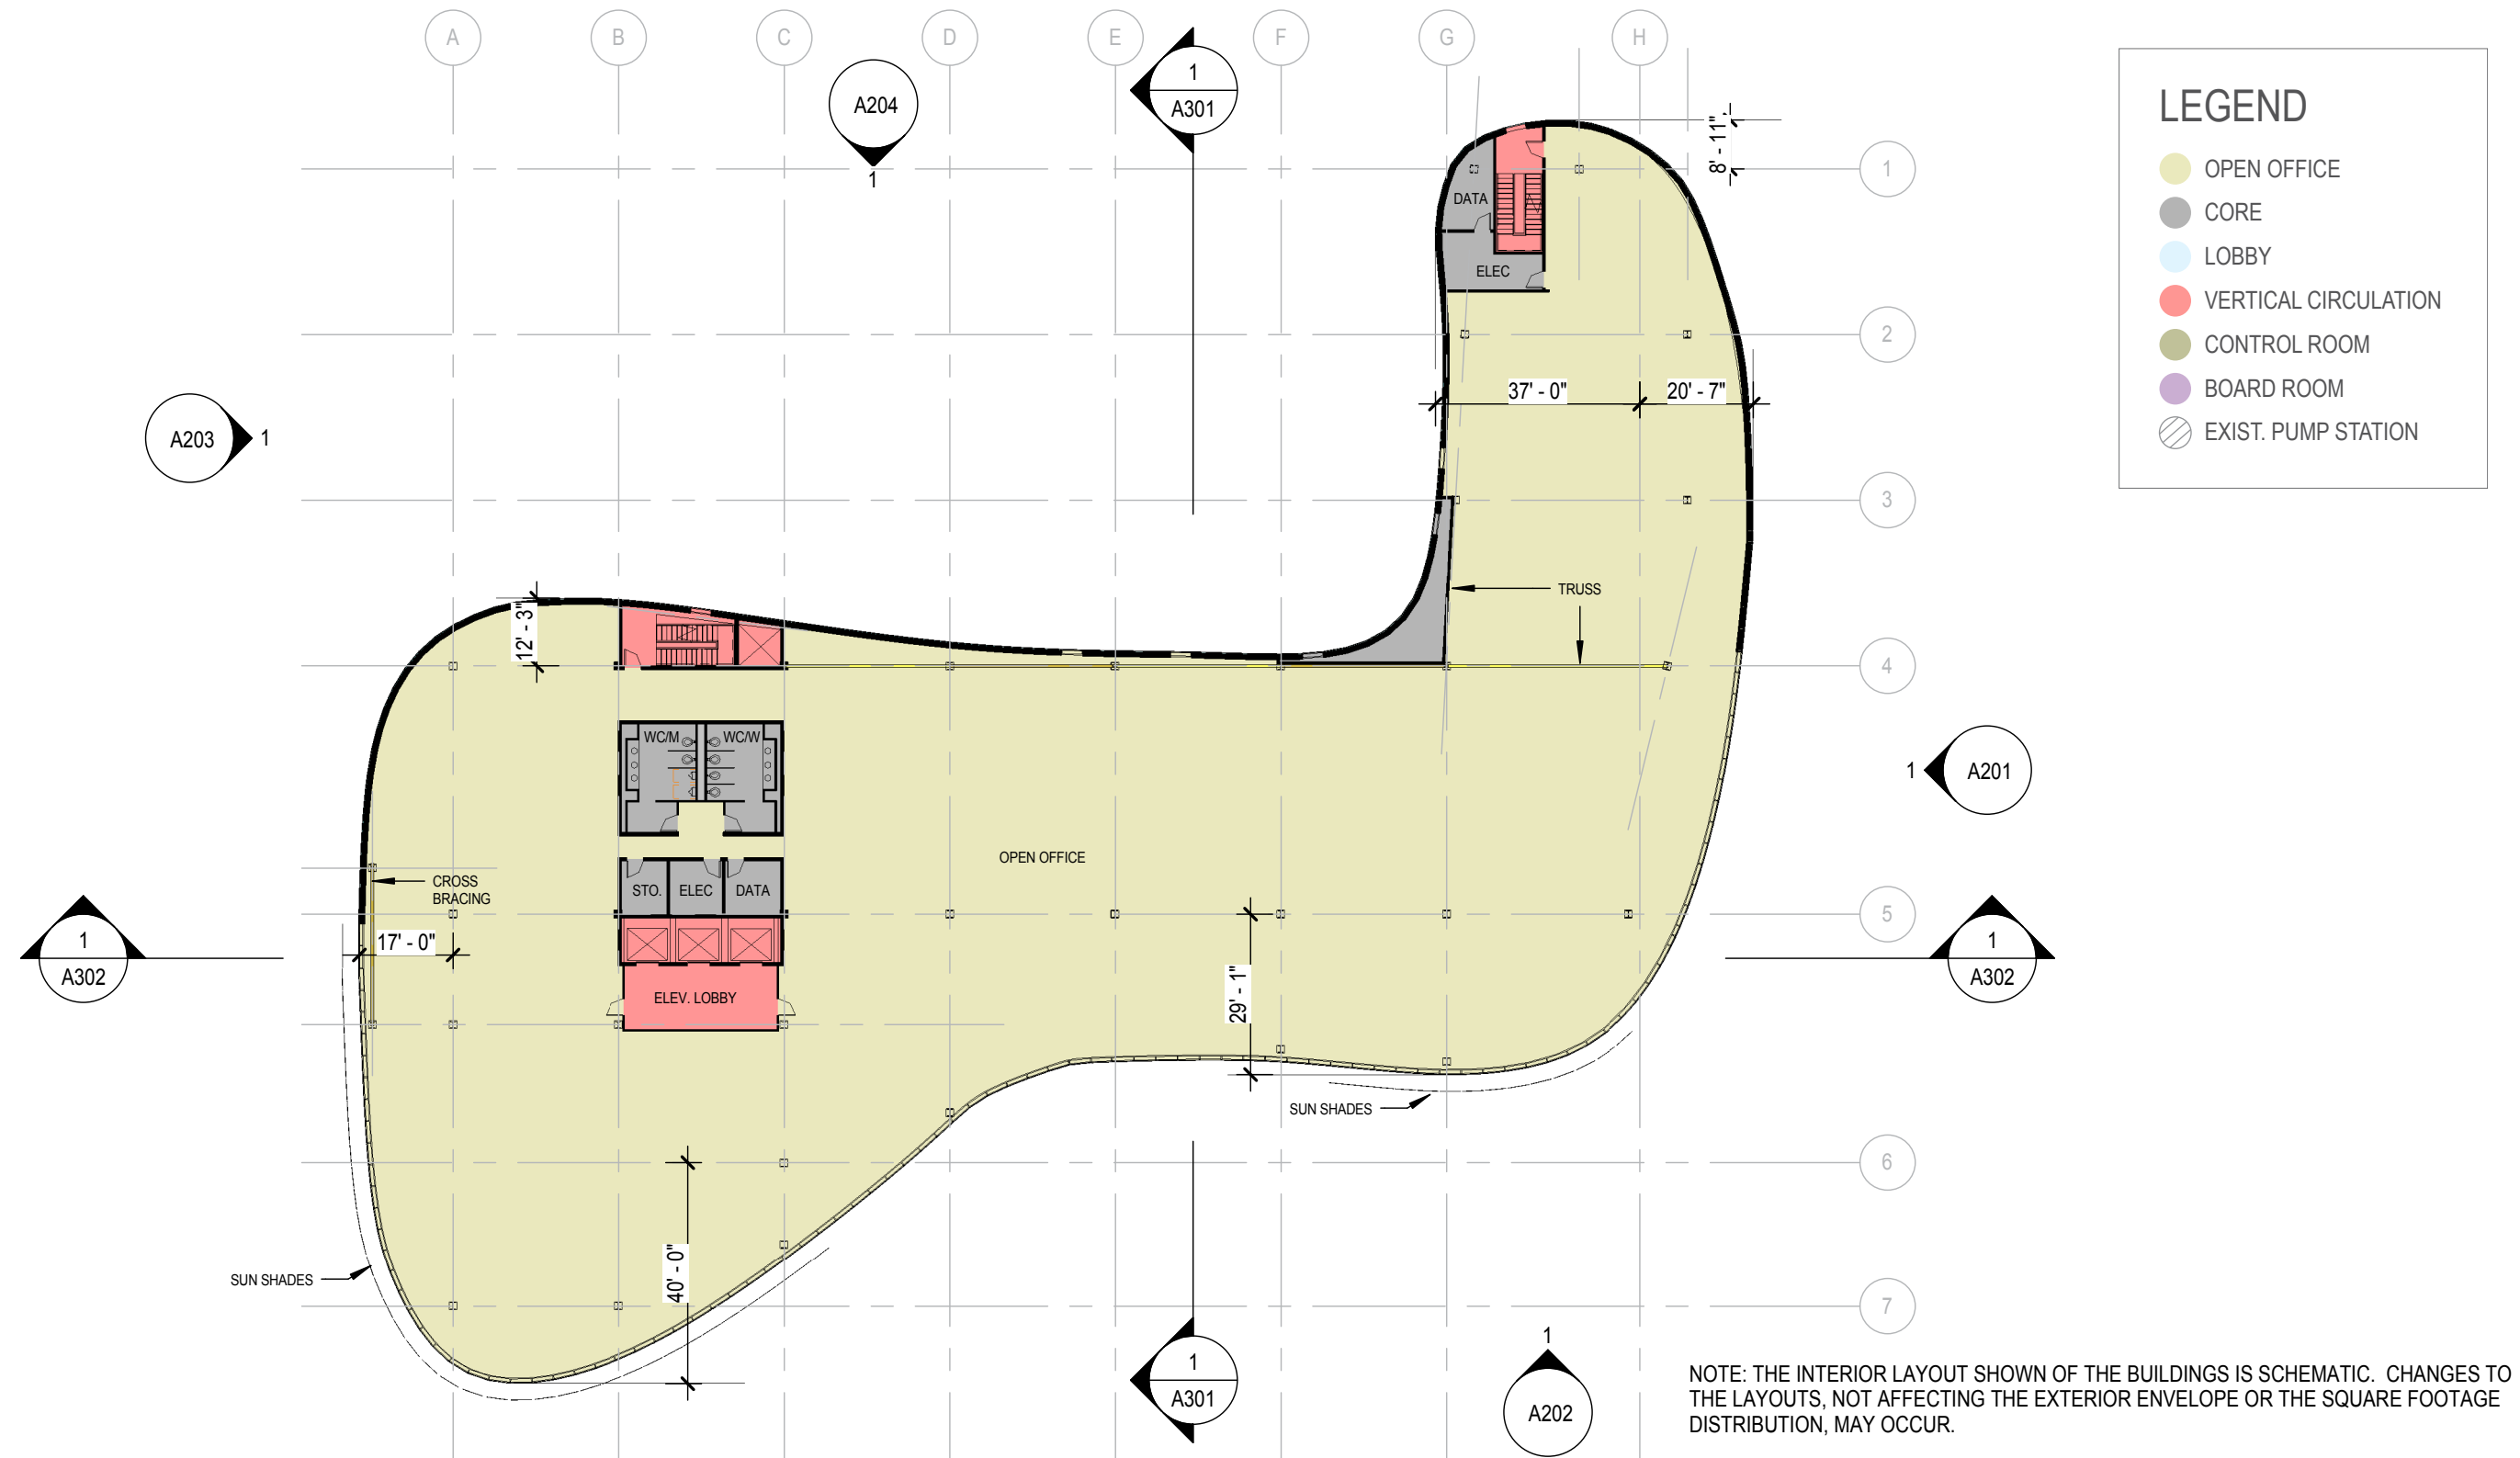


SCALE: 1'-0" = 1/32"

FIFTH FLOOR PLAN

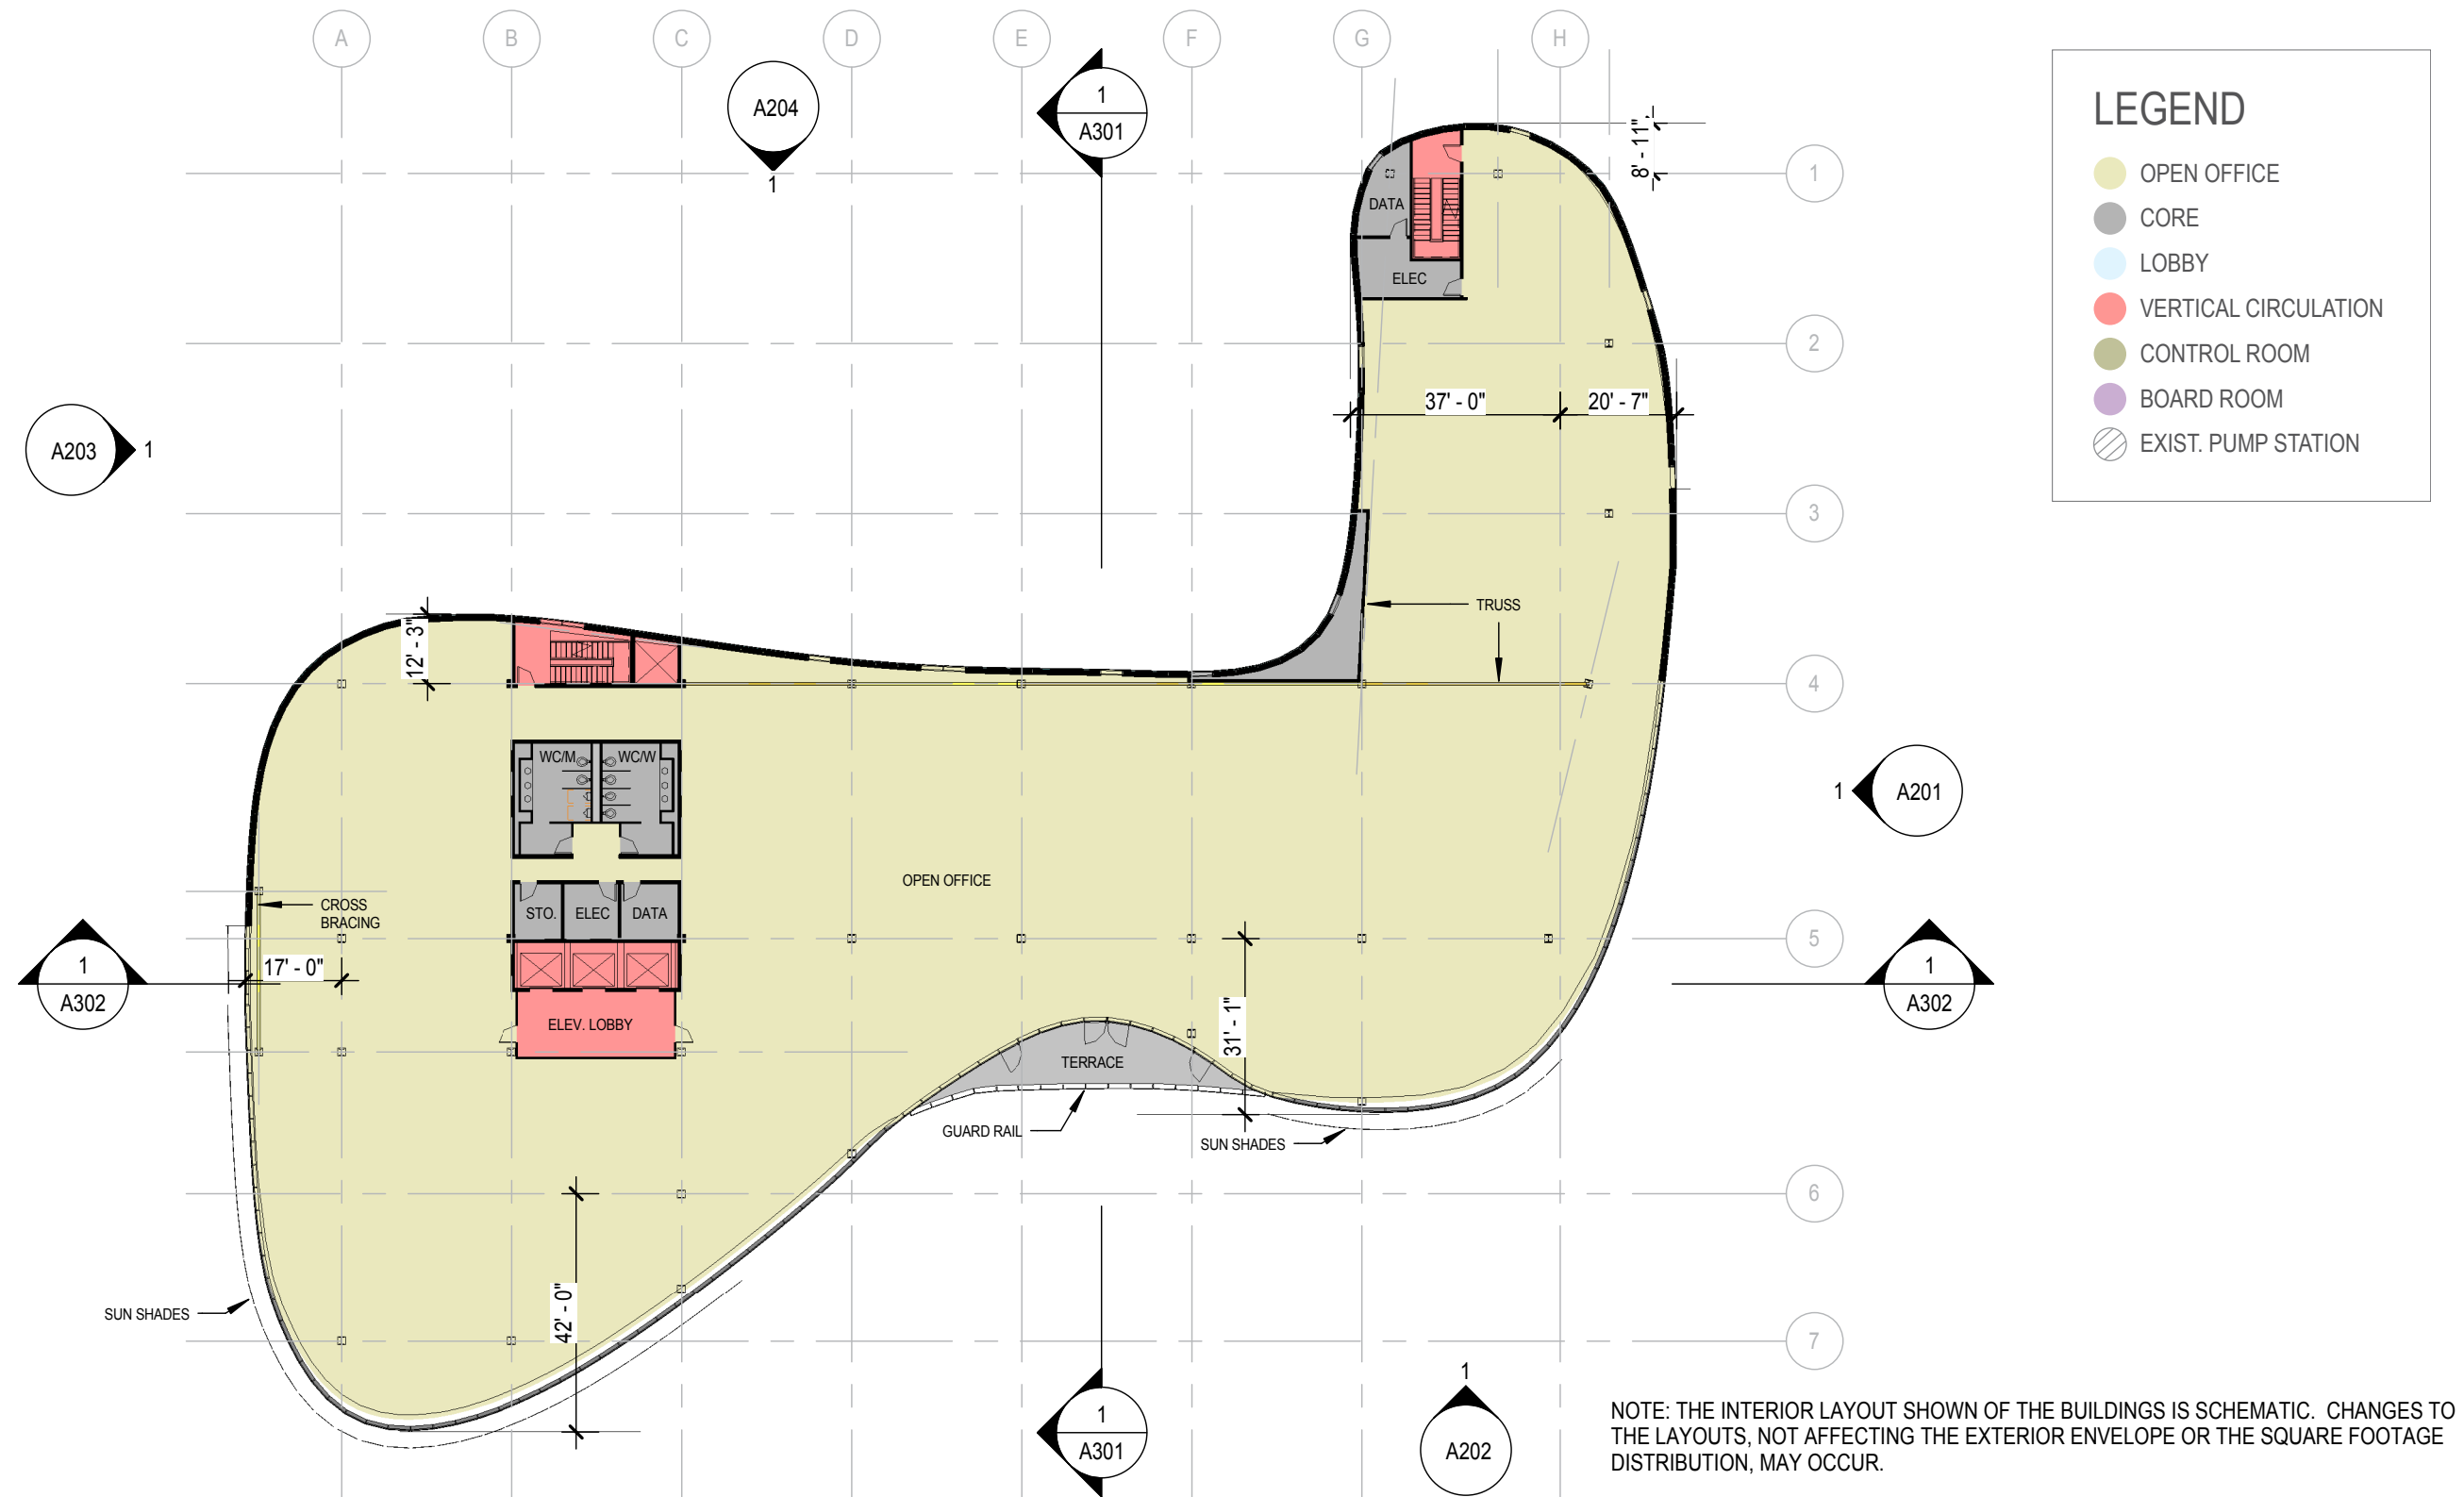


SCALE: 1'-0" = 1/32"

SIXTH FLOOR PLAN

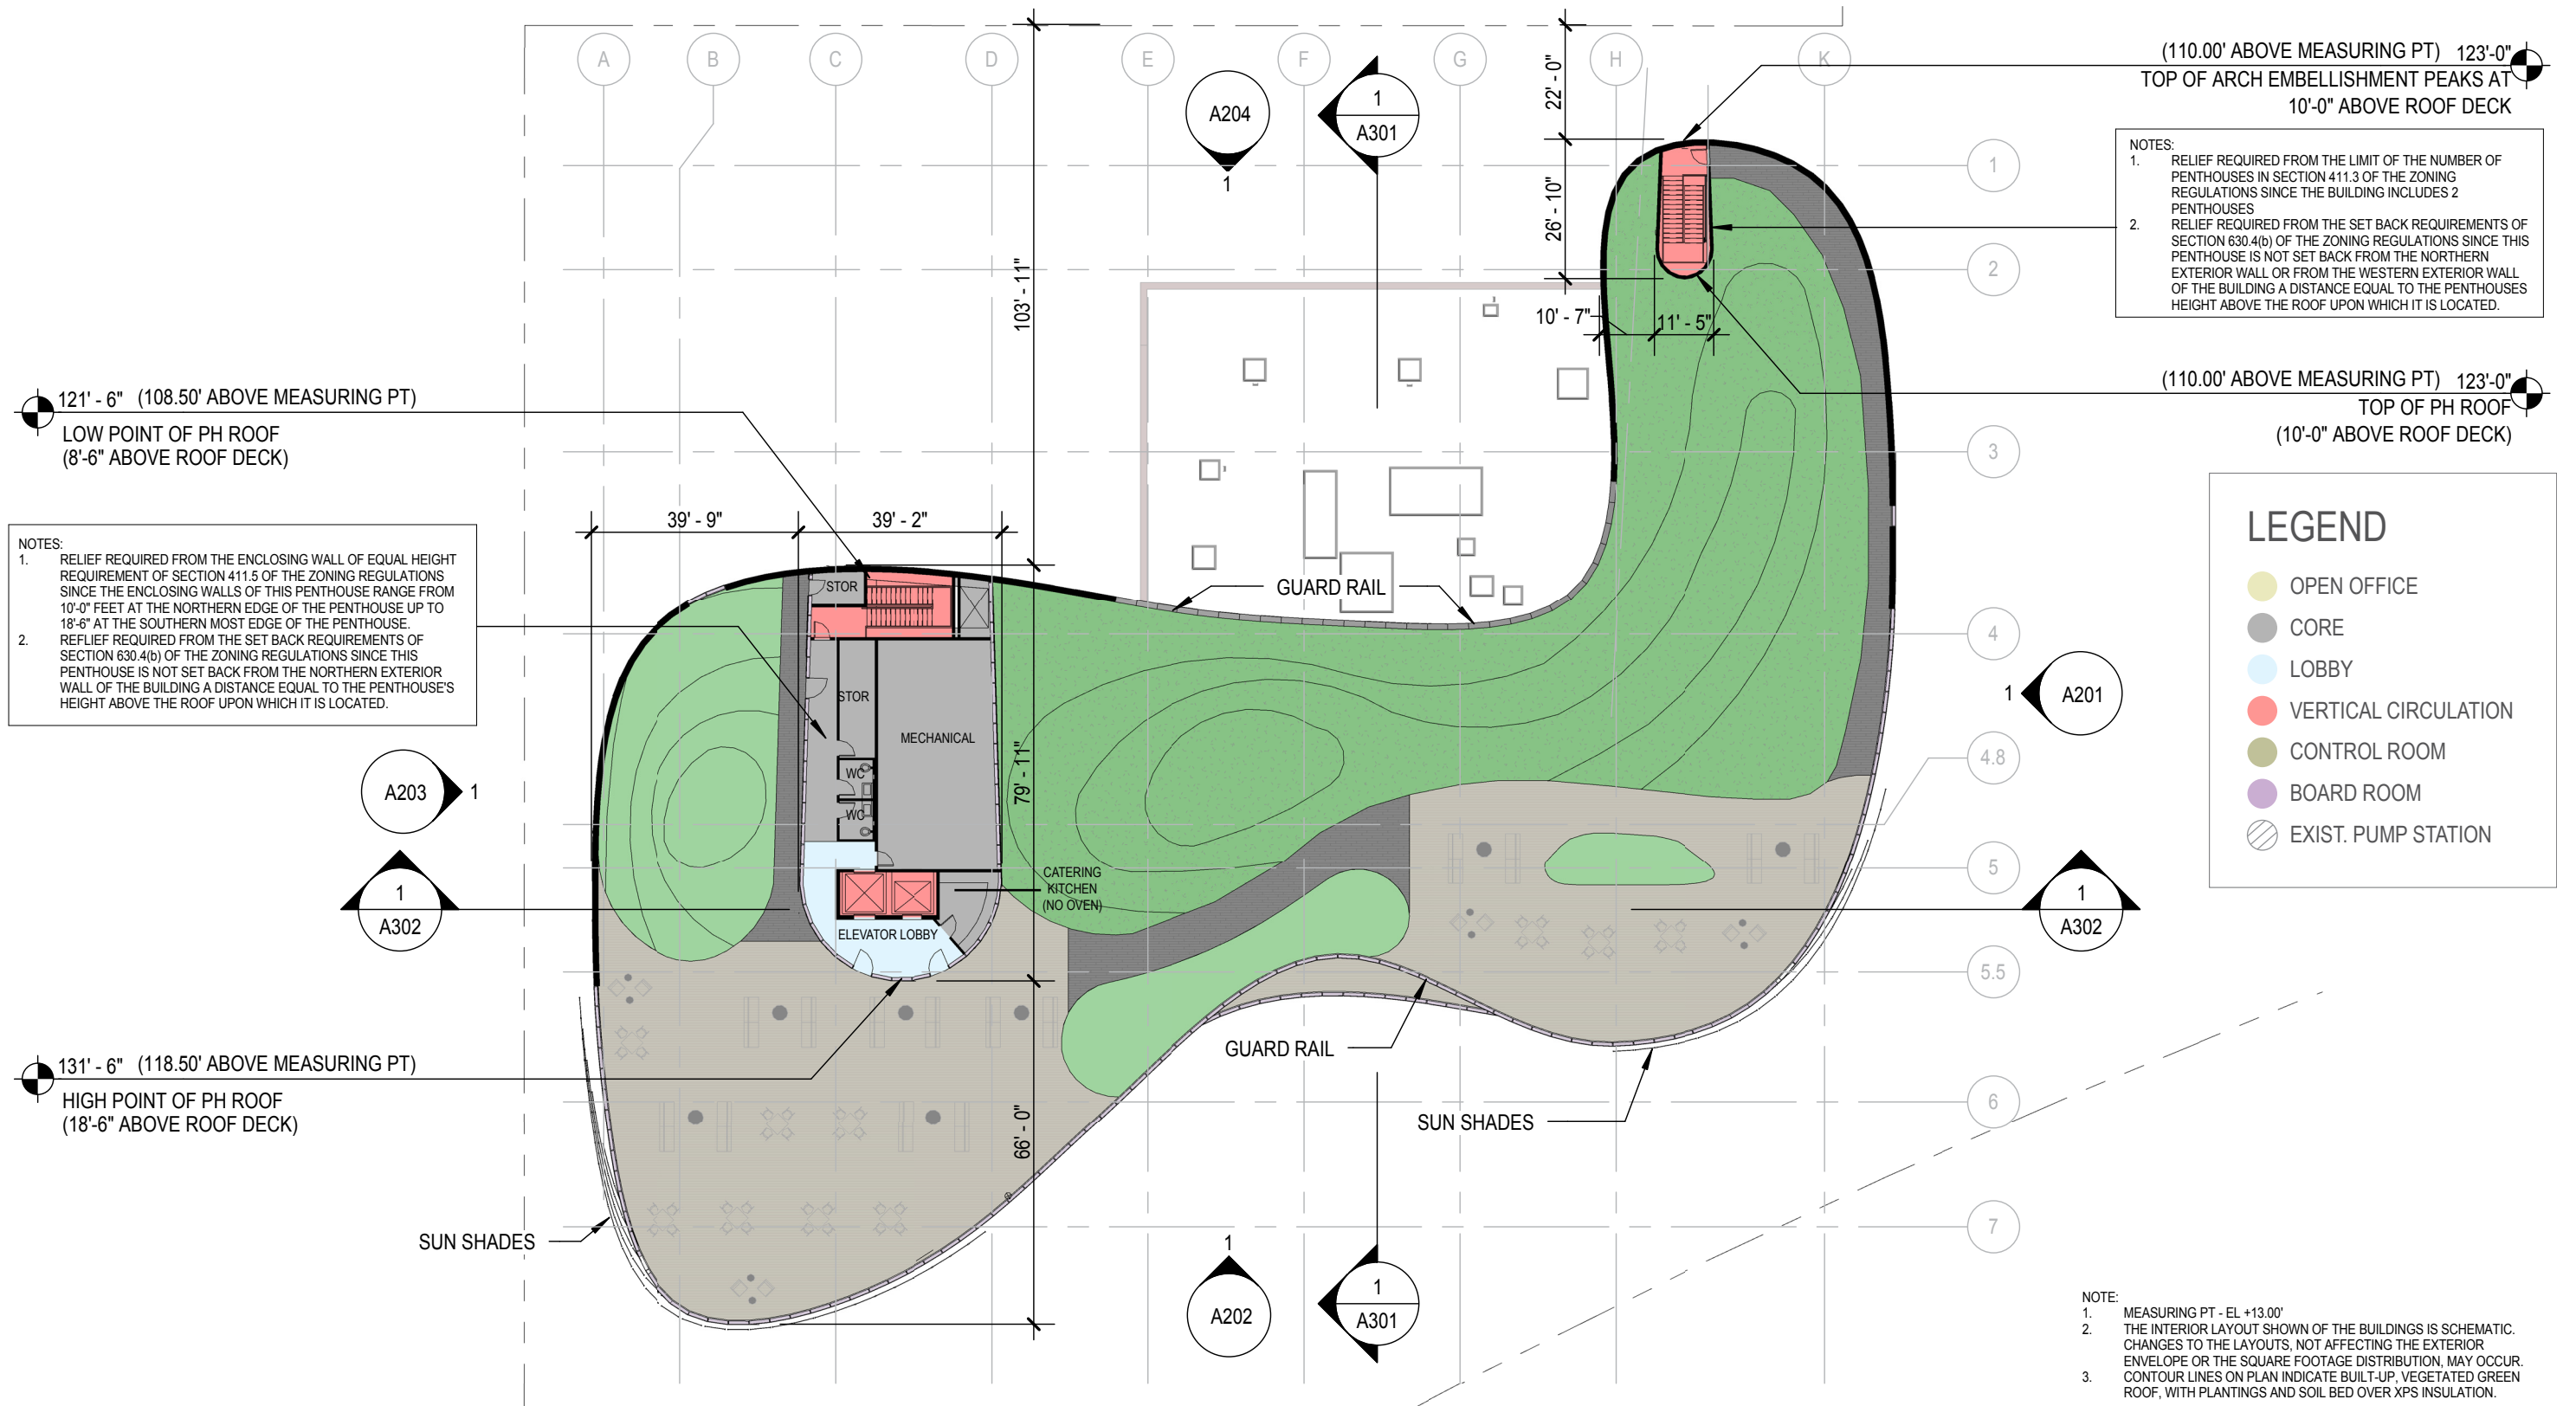


SCALE: 1'-0" = 1/32"

ROOF PLAN


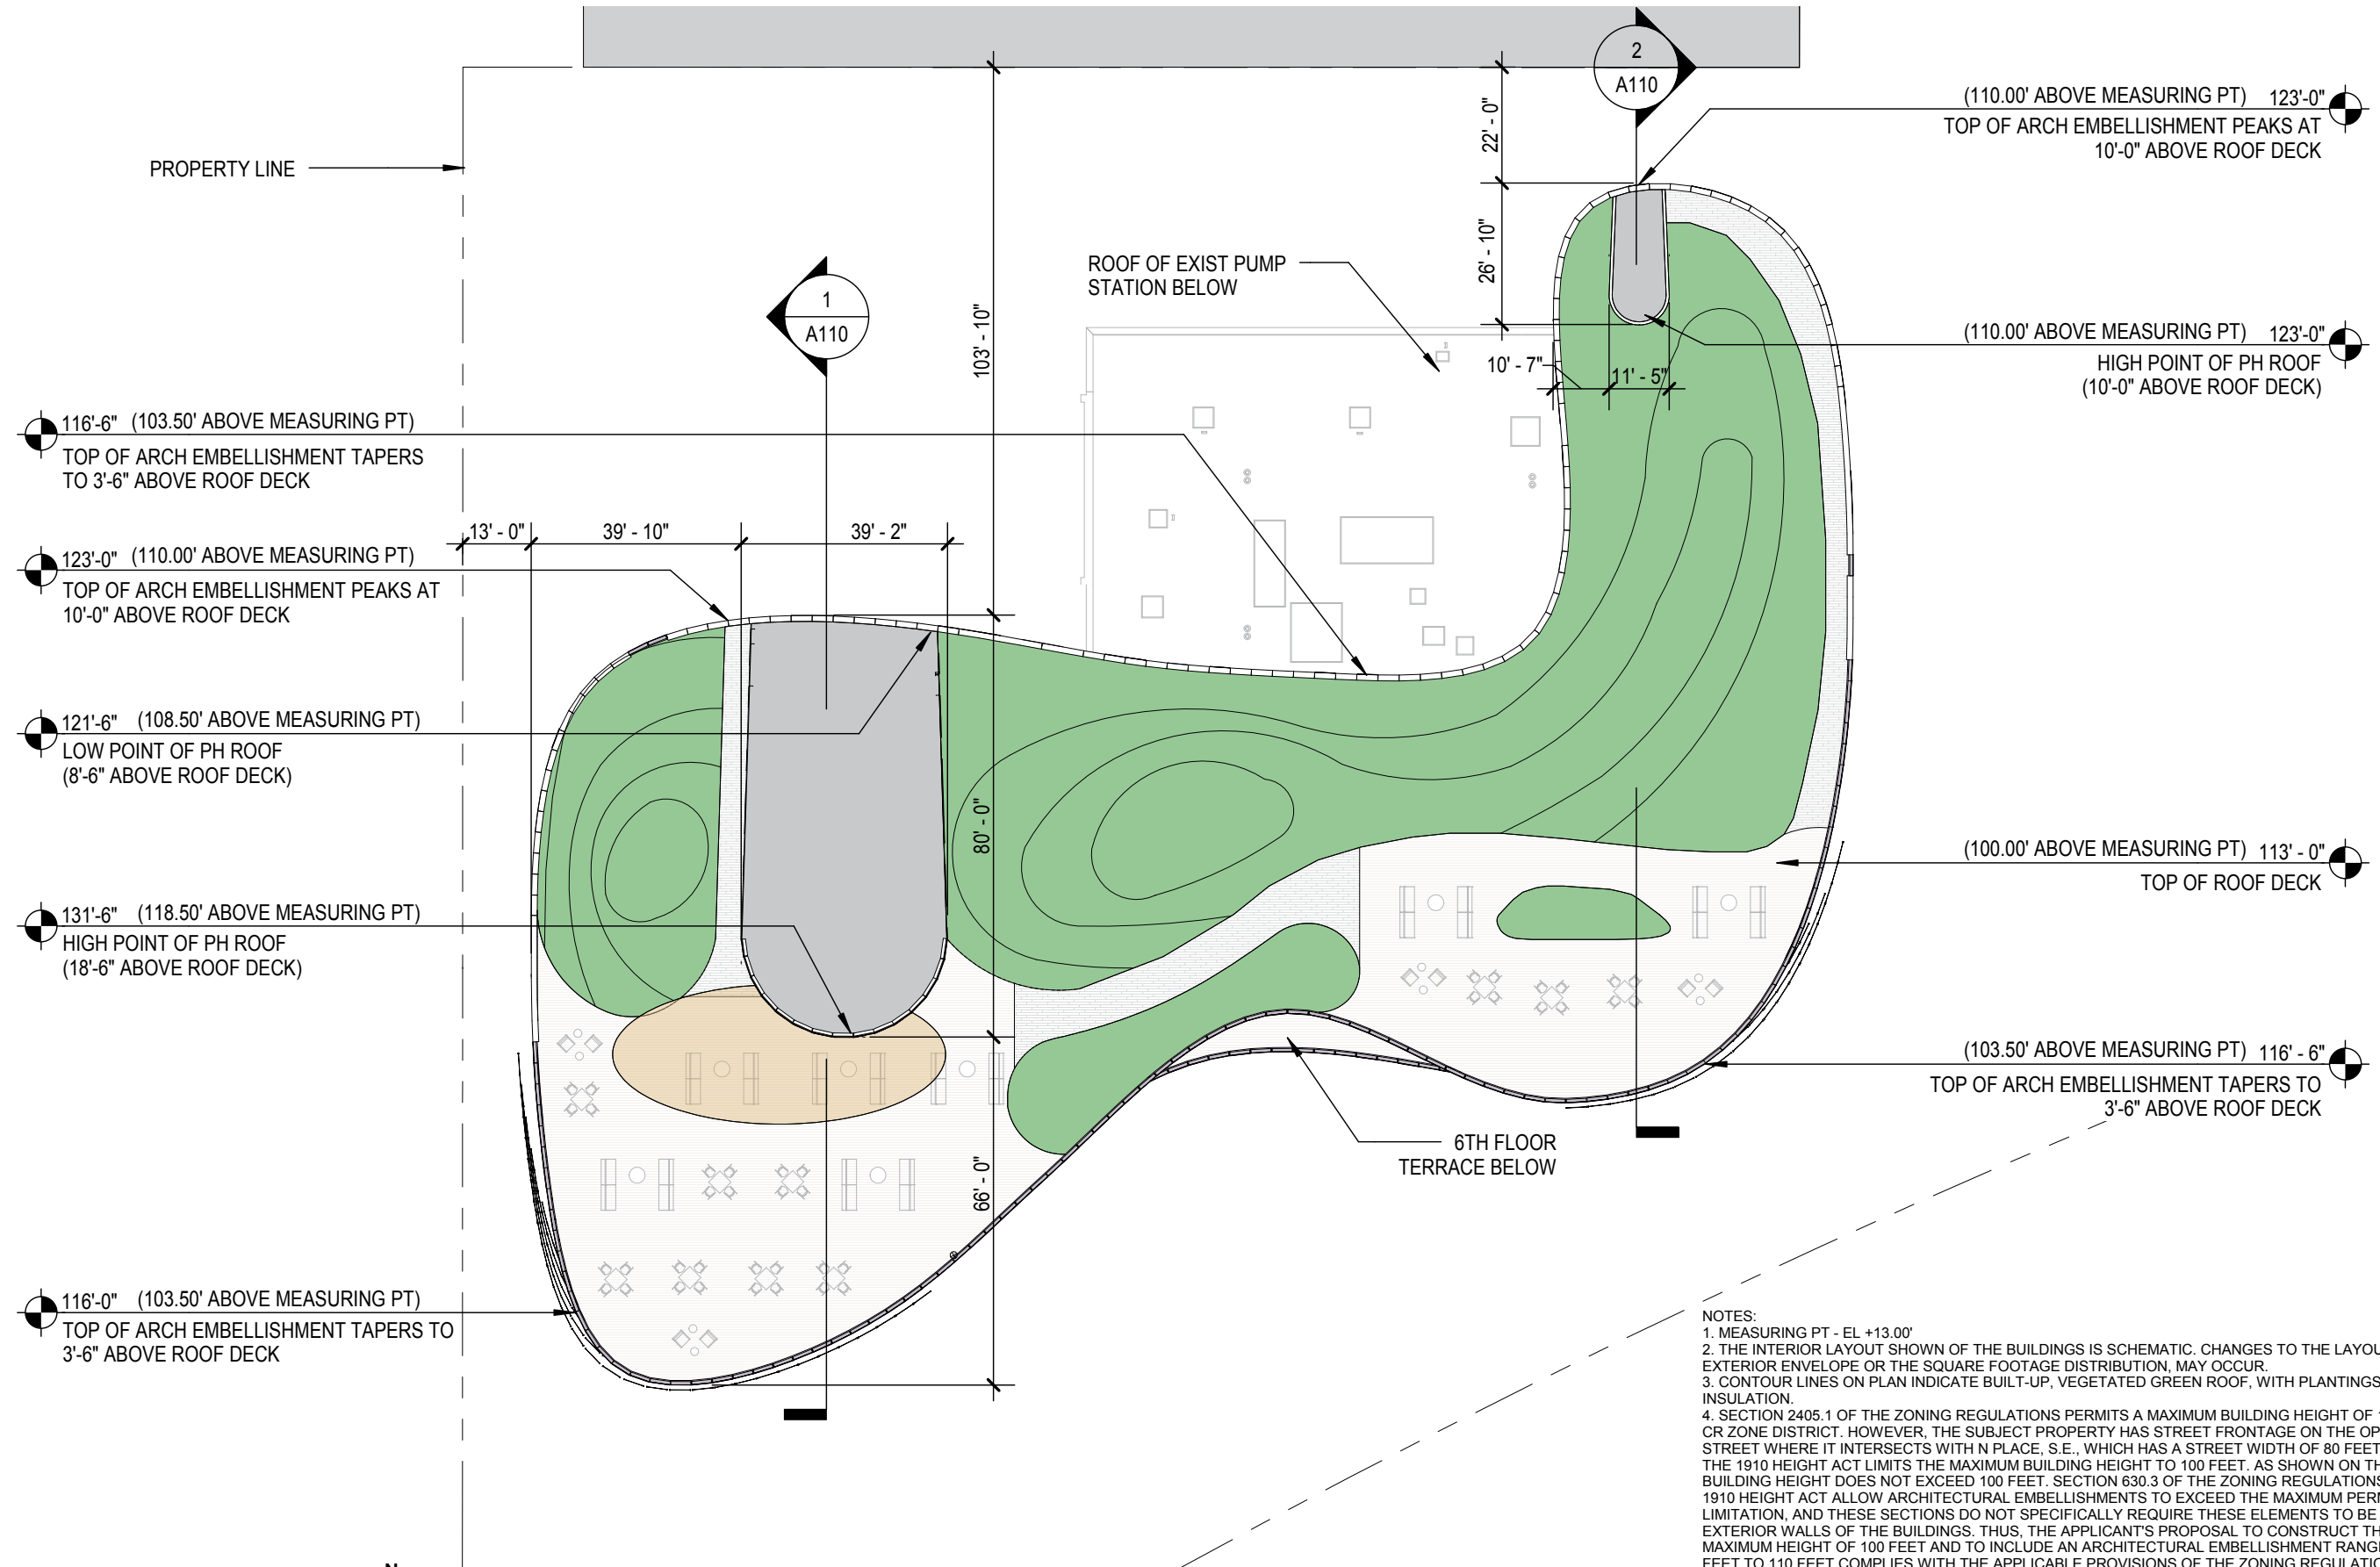


SCALE: 1'-0" = 1/32"

PENTHOUSE ROOF PLAN

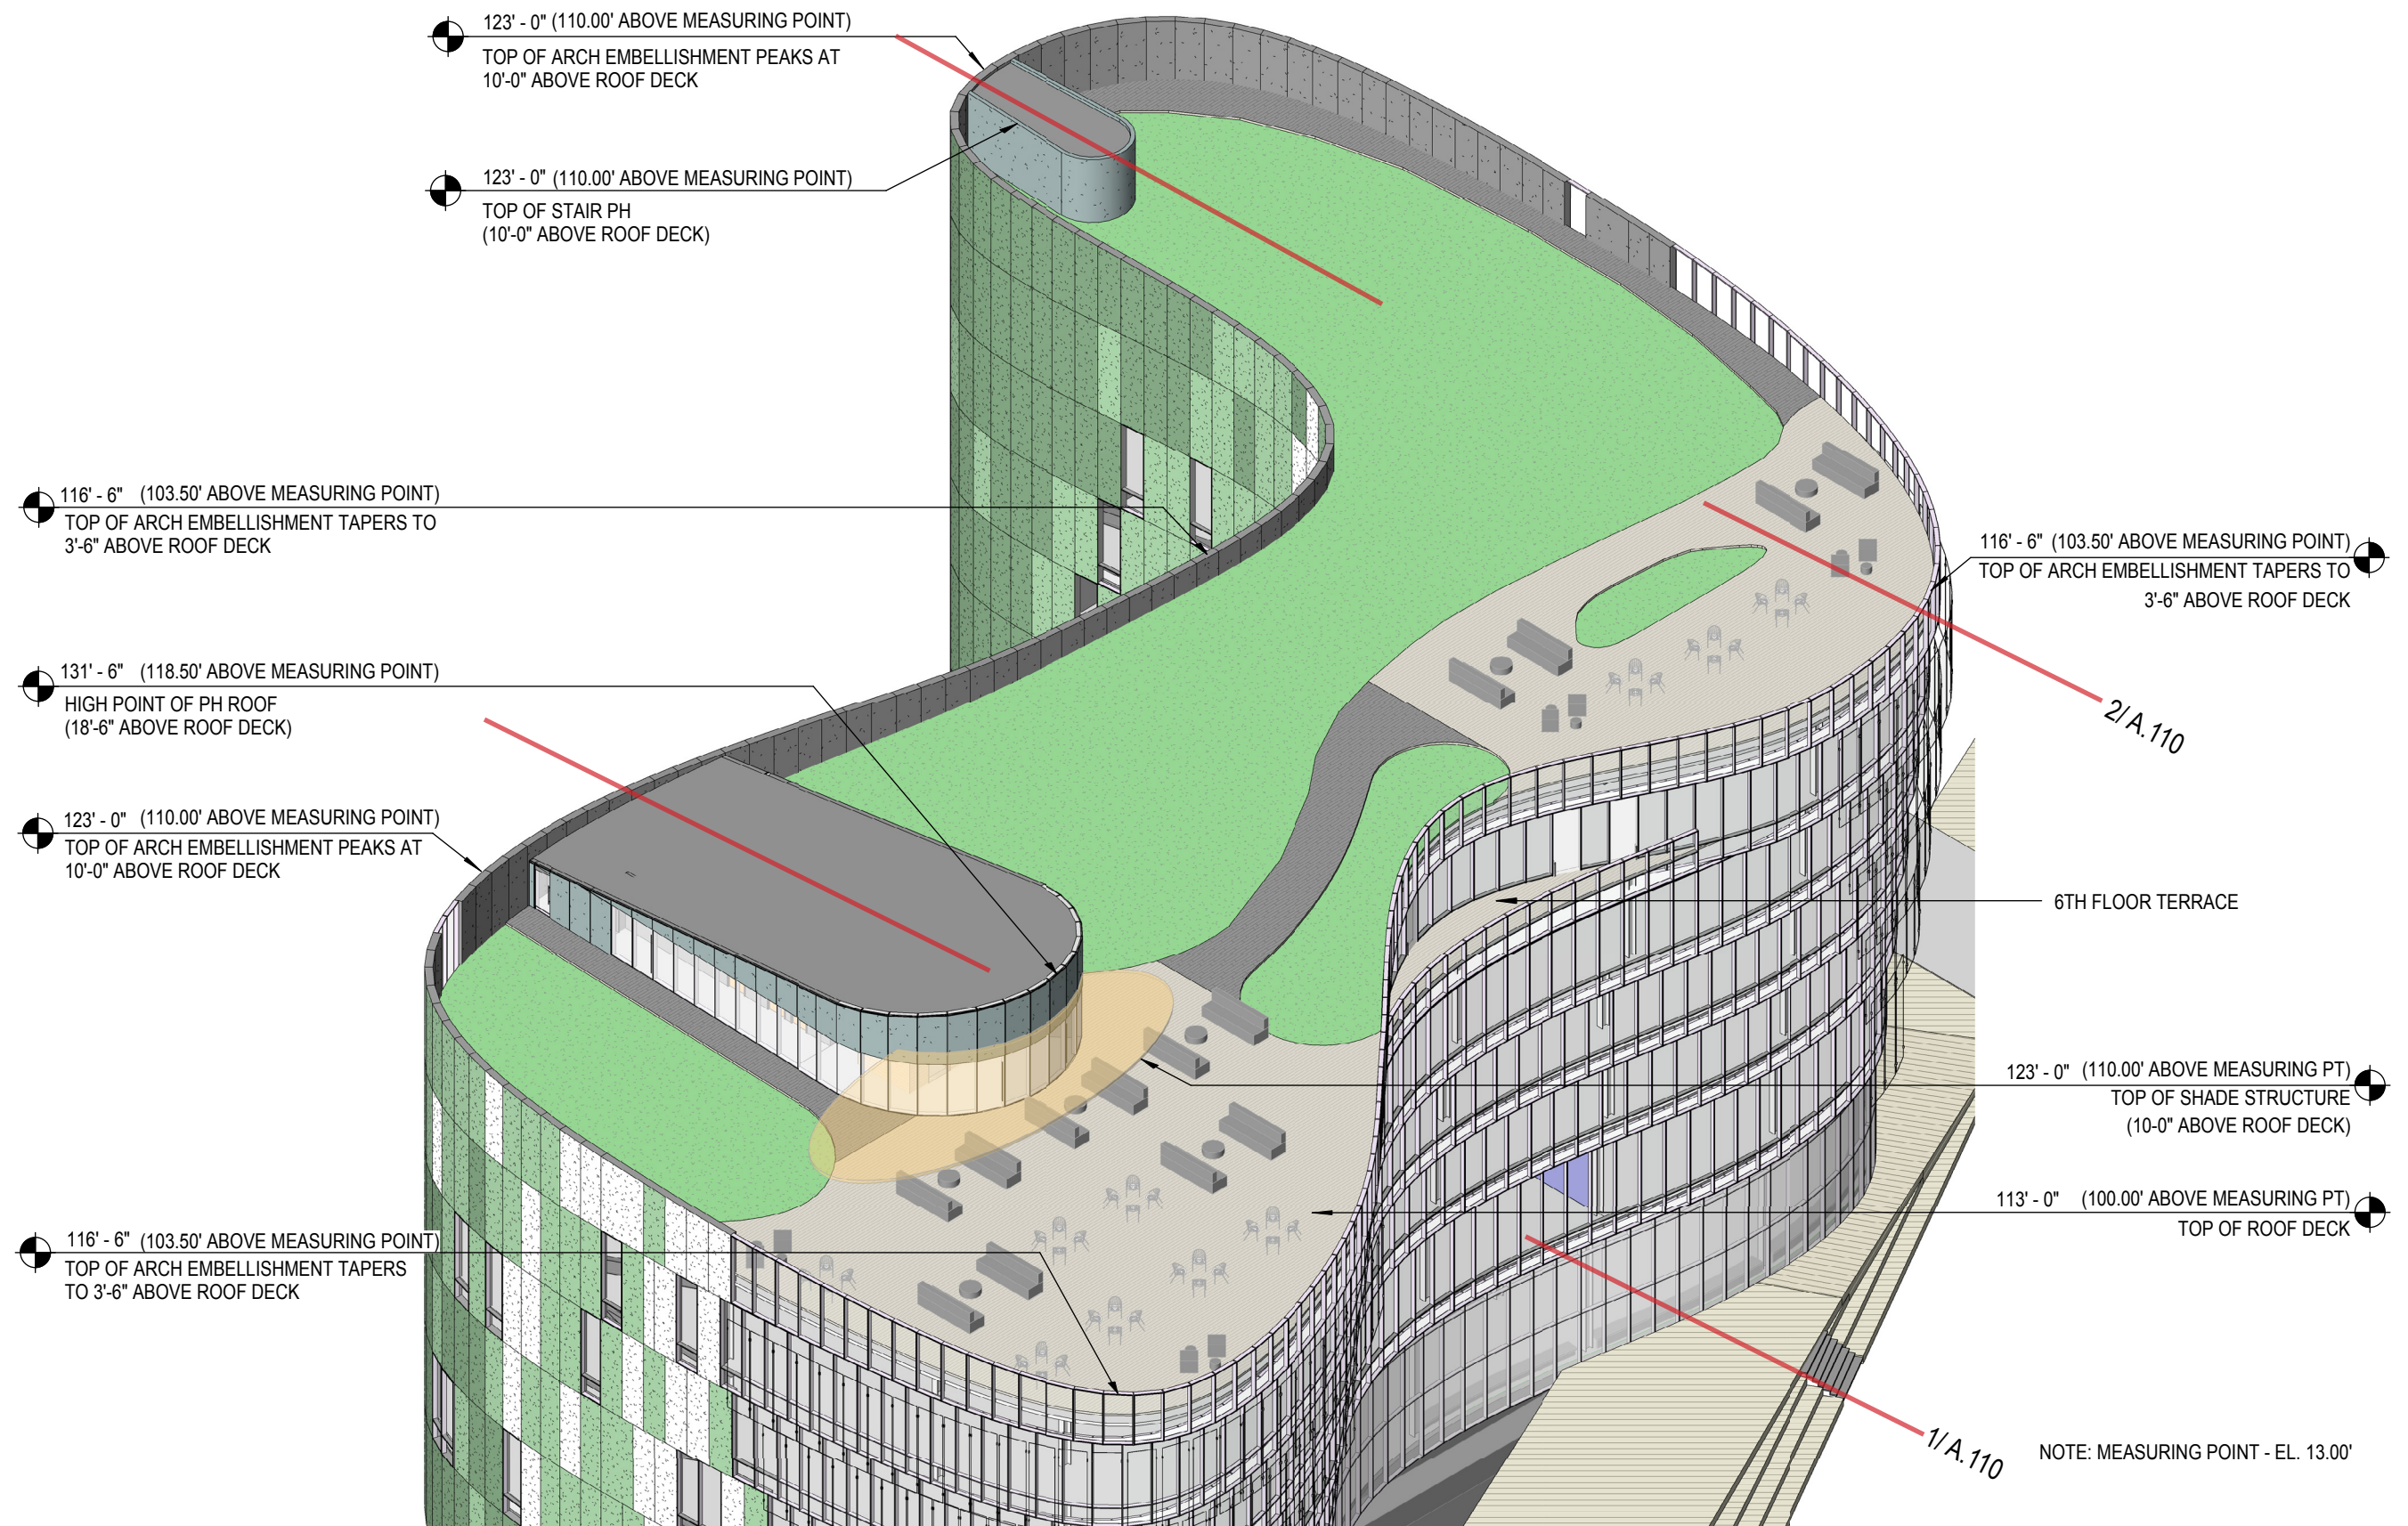

ROOF TERRACE AXONOMETRIC

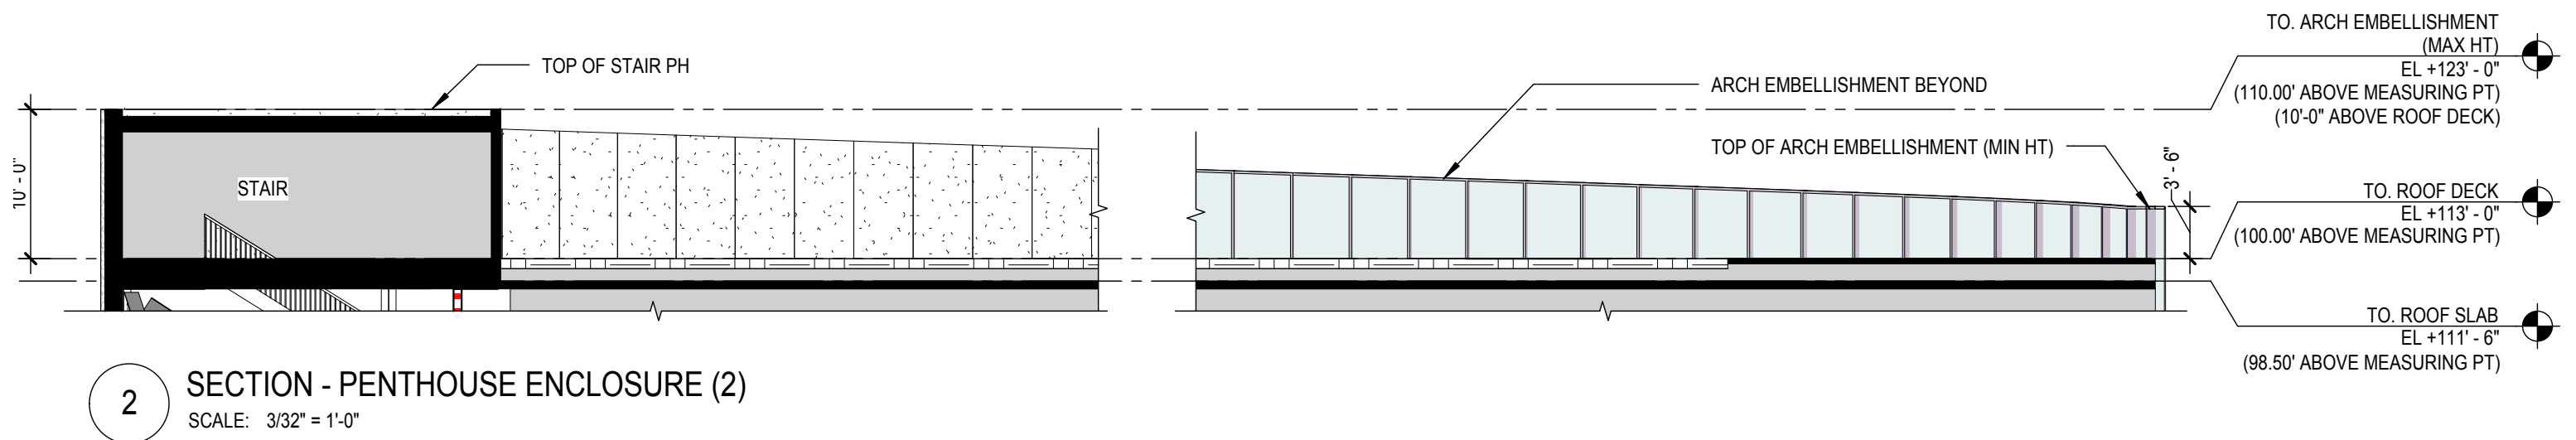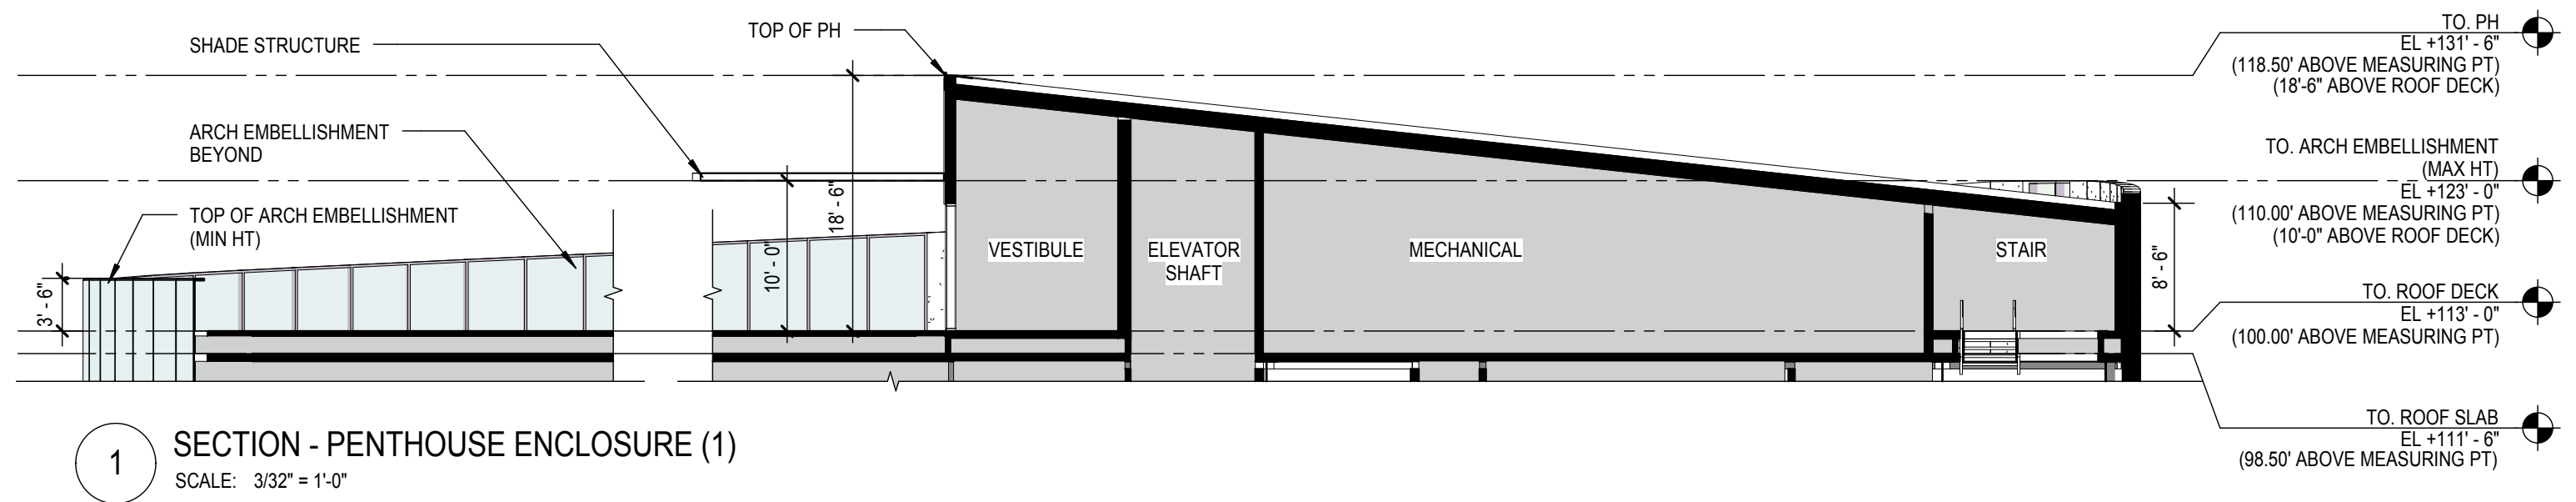


NOTE: MEASURING POINT - EL +13.00'

SCALE: 1'-0" = 1/32"

ROOF TERRACE SECTION



A WOOD

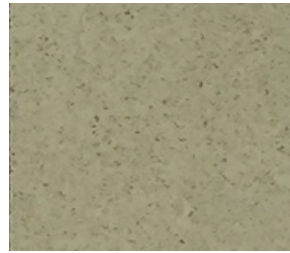


B CONCRETE



C TINTED GLASS SUN SHADE 1



D TINTED GLASS SUN SHADE 2

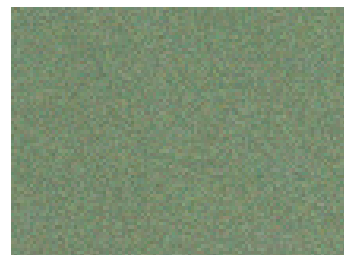


E HIGH PERFORMANCE CONCRETE
PANEL / METAL PANEL



F HIGH PERFORMANCE CONCRETE
PANEL / METAL PANEL



G HIGH PERFORMANCE CONCRETE
PANEL / METAL PANEL

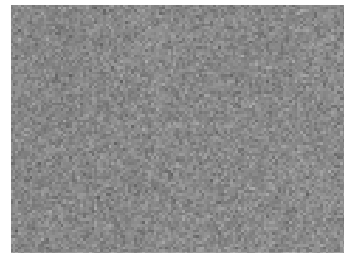

H HIGH PERFORMANCE CONCRETE
PANEL / METAL PANEL




I PERFORATED HIGH PERFORMANCE
CONCRETE PANEL / METAL PANEL



J GREY STAINED BRICK *USED ON
EXISTING PUMP STATION



K STAINLESS STEEL CABLE LINK
FENCE *AS INDICATED

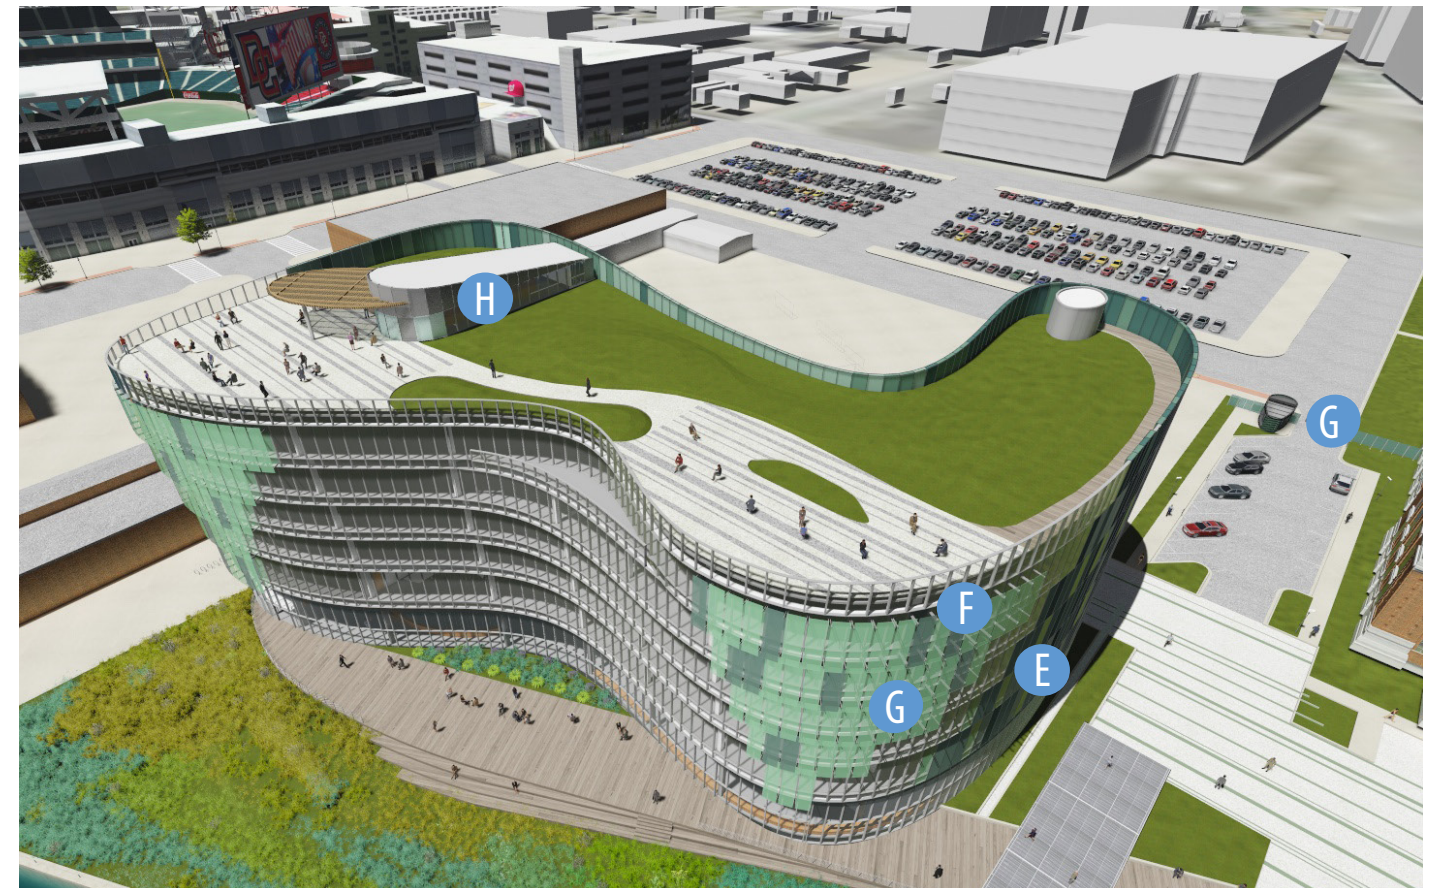

MATERIALS