



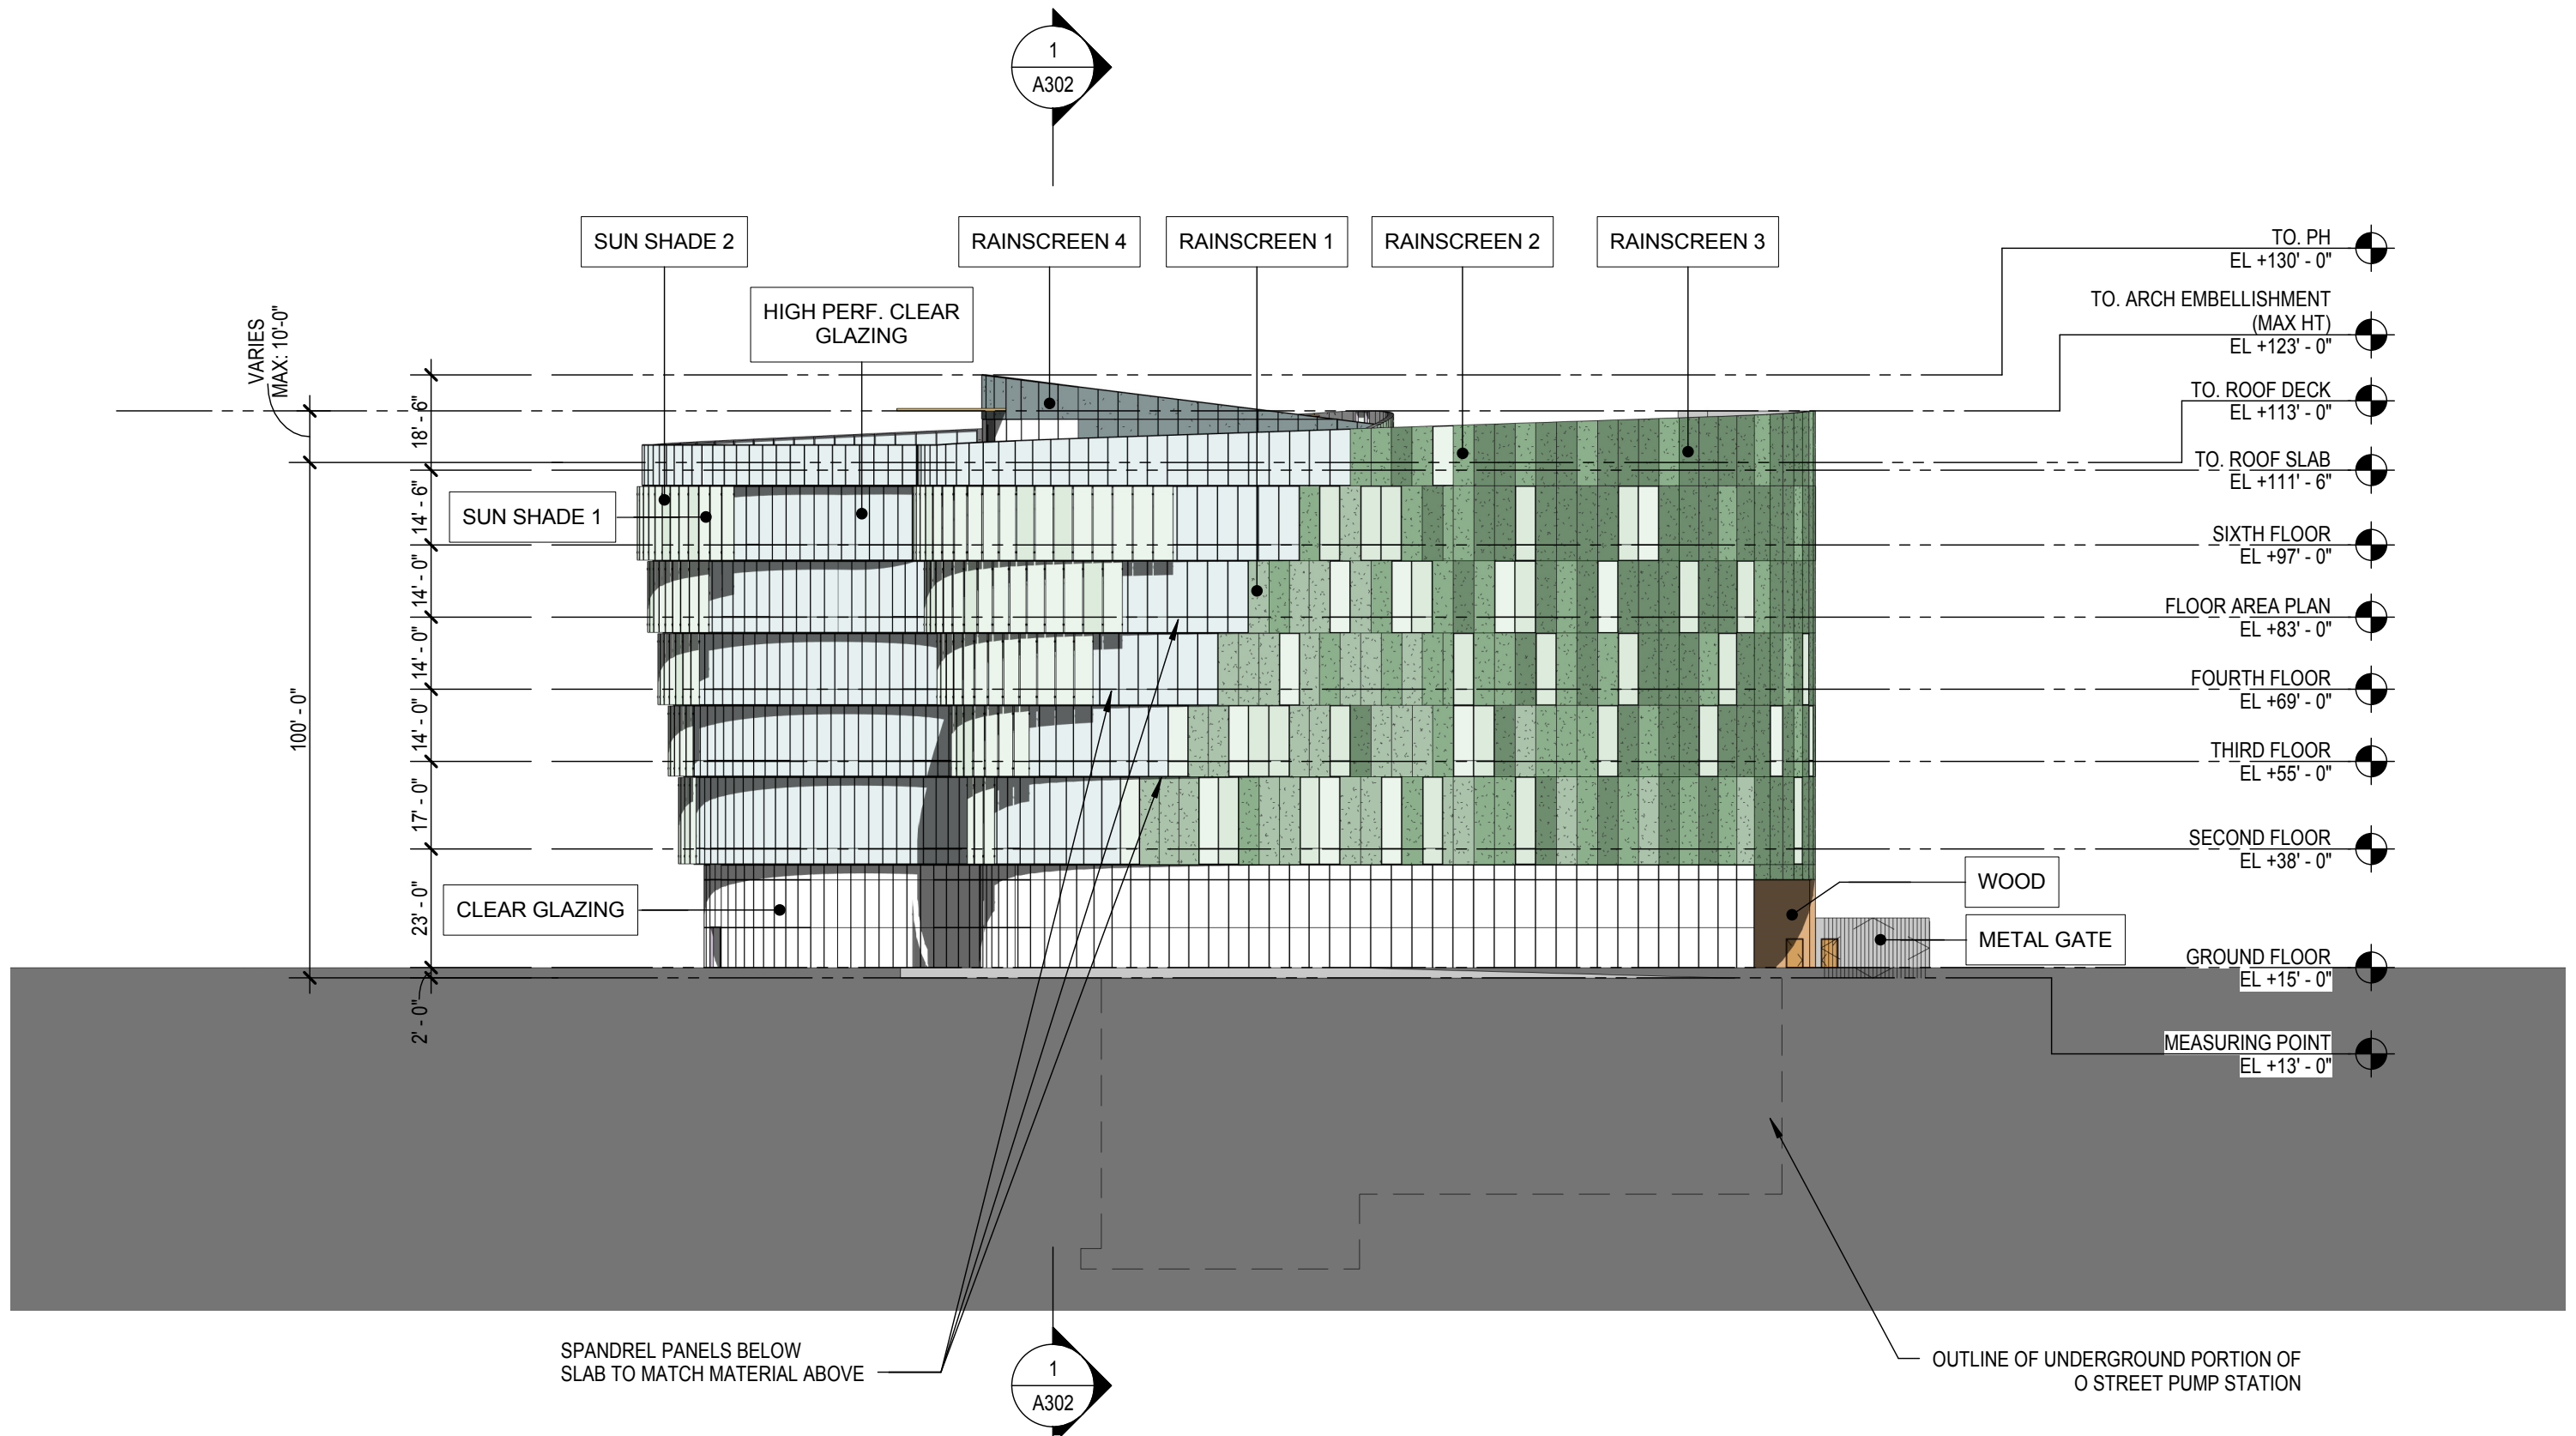

SCALE: 1'-0" = 1/32"


EAST ELEVATION

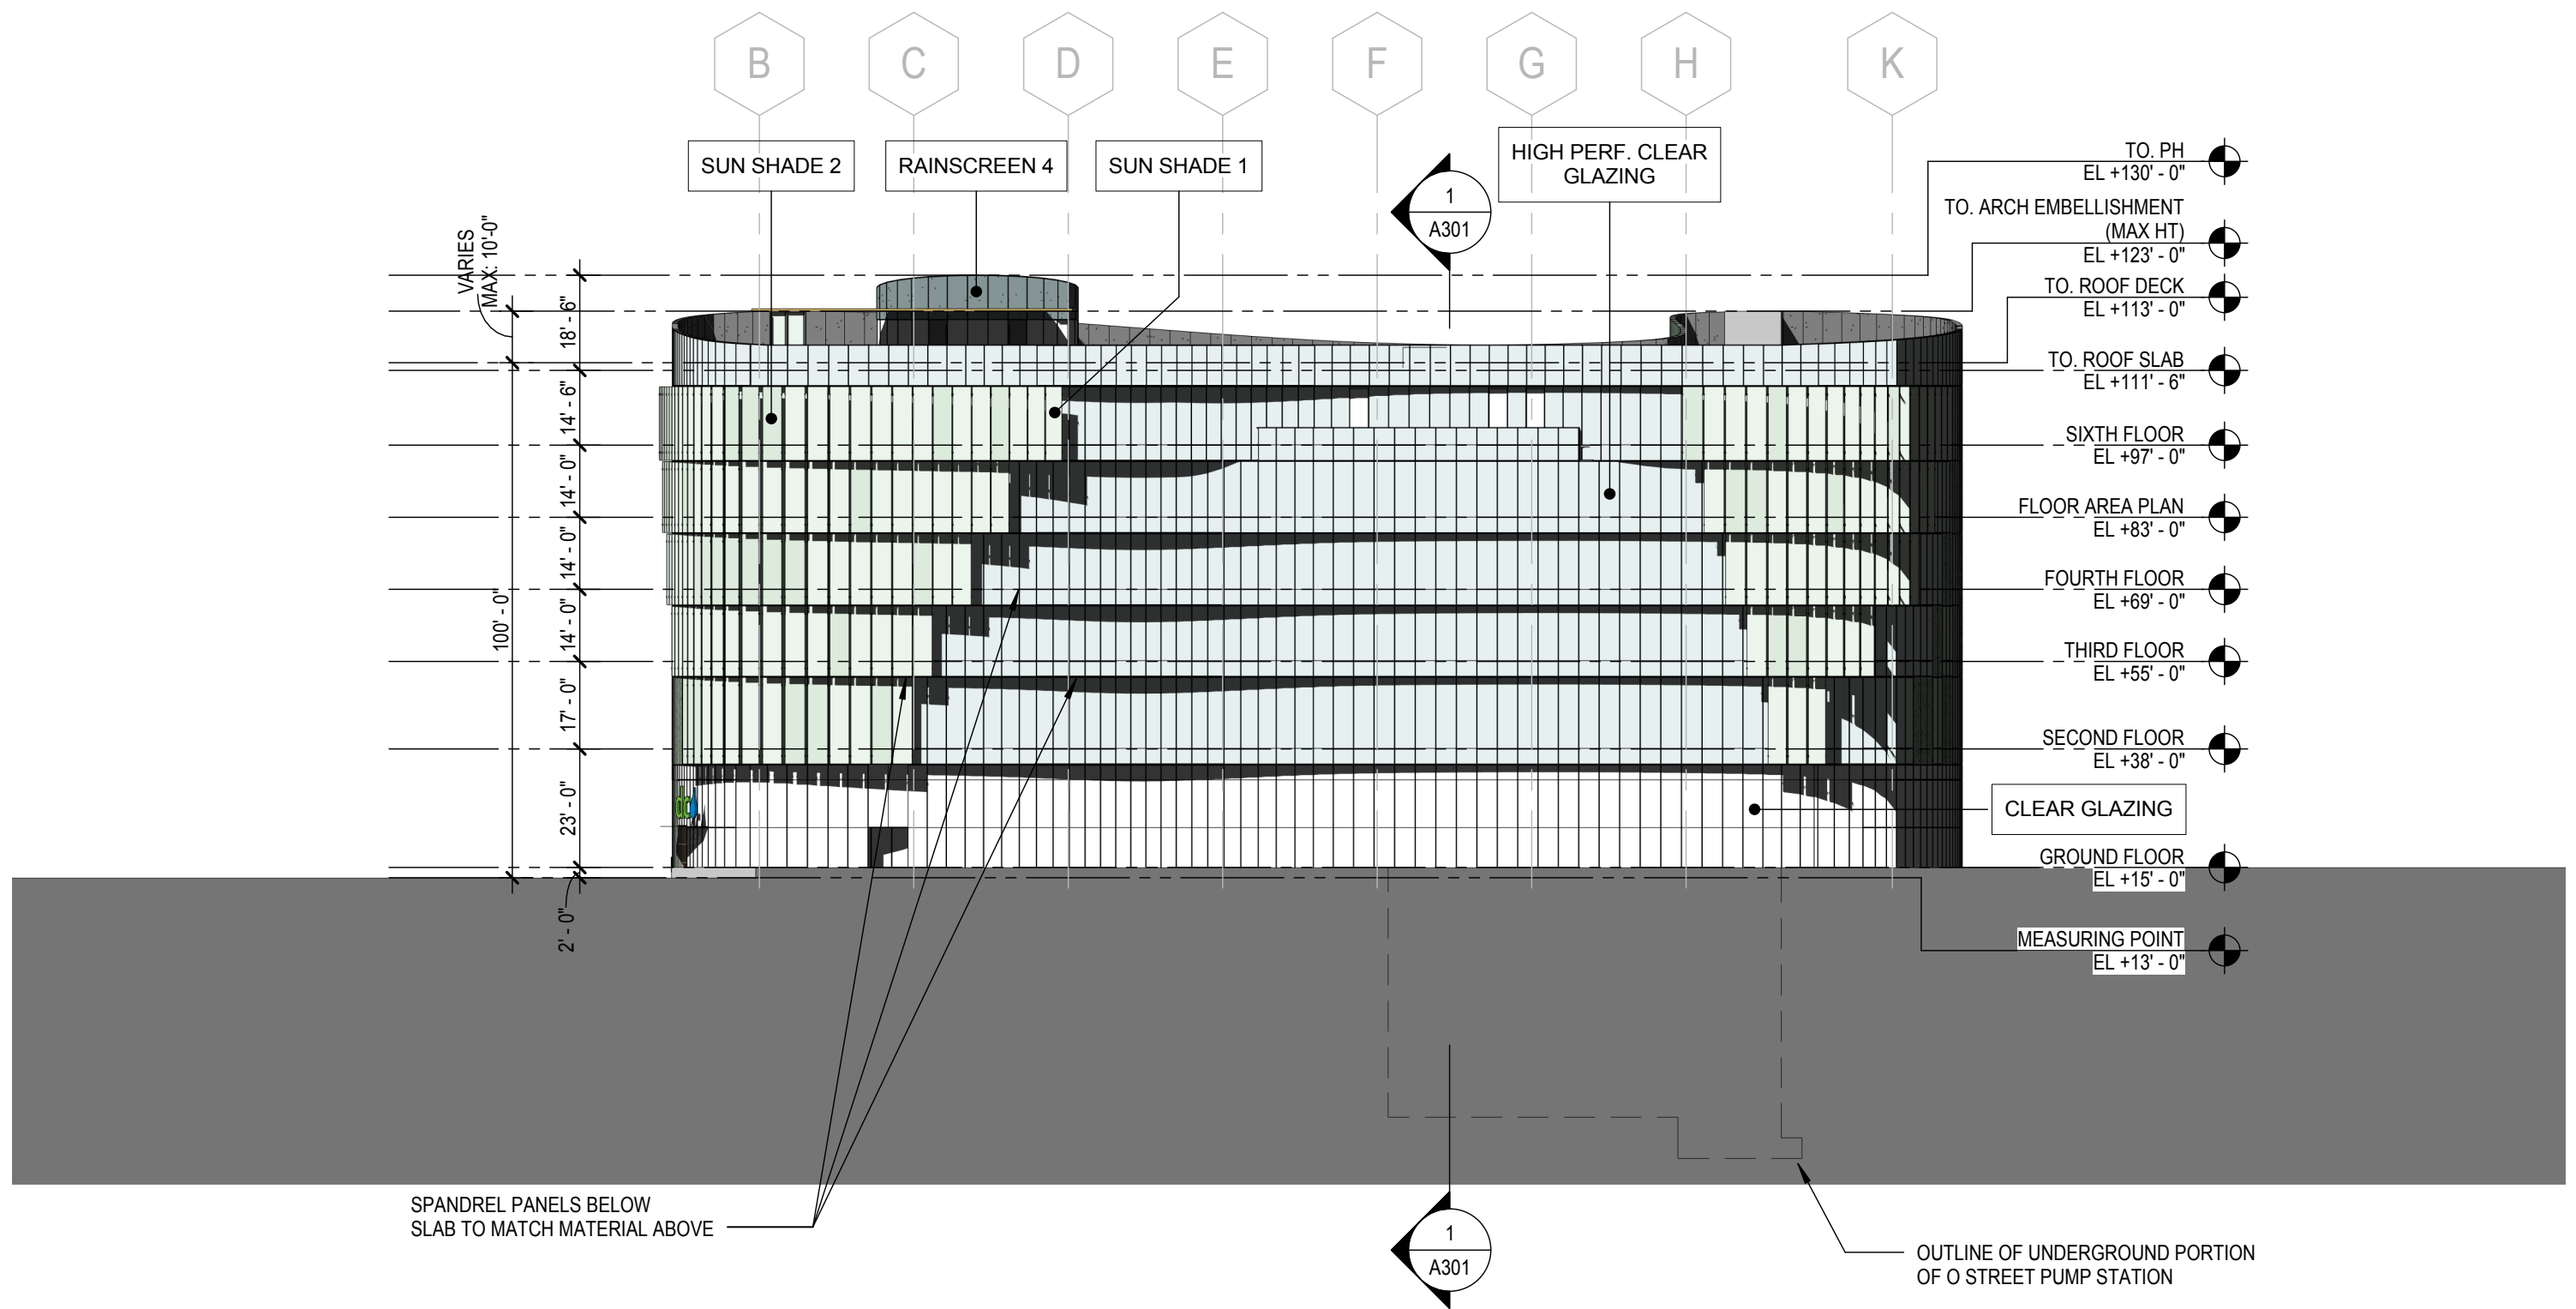

SCALE: 1'-0" = 1/32"


SOUTH ELEVATION



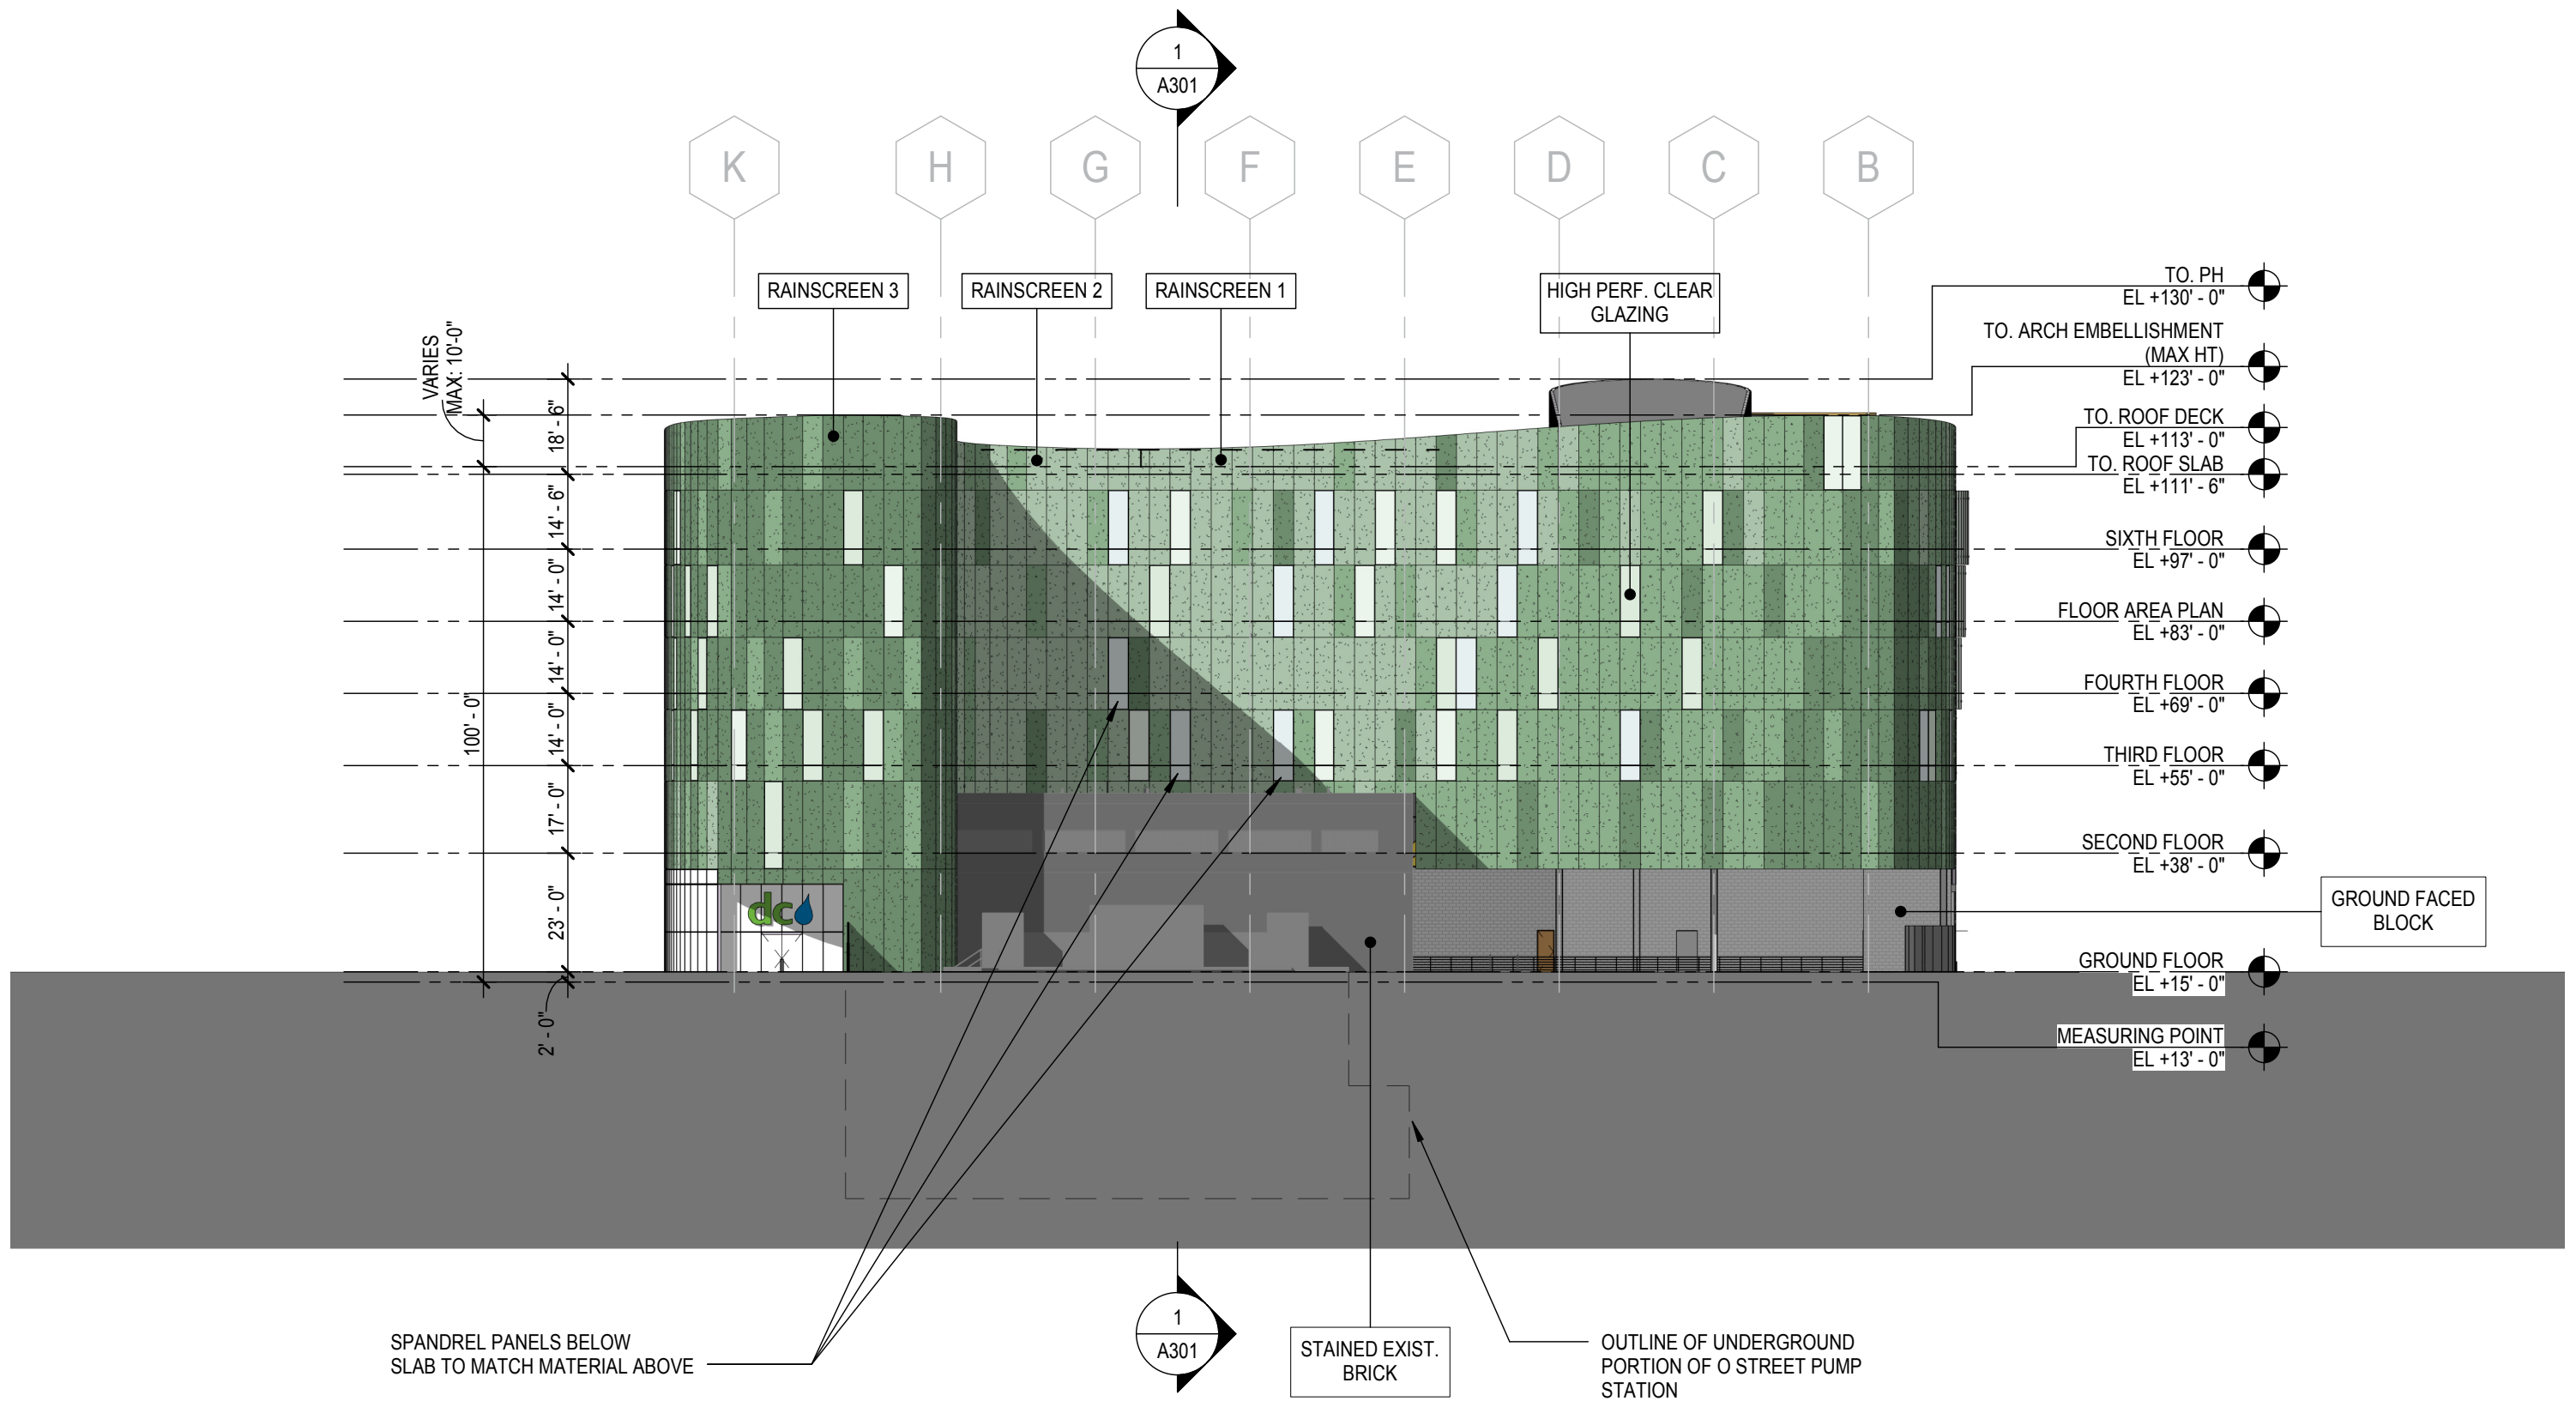


SCALE: 1'-0" = 1/32"

NORTH ELEVATION

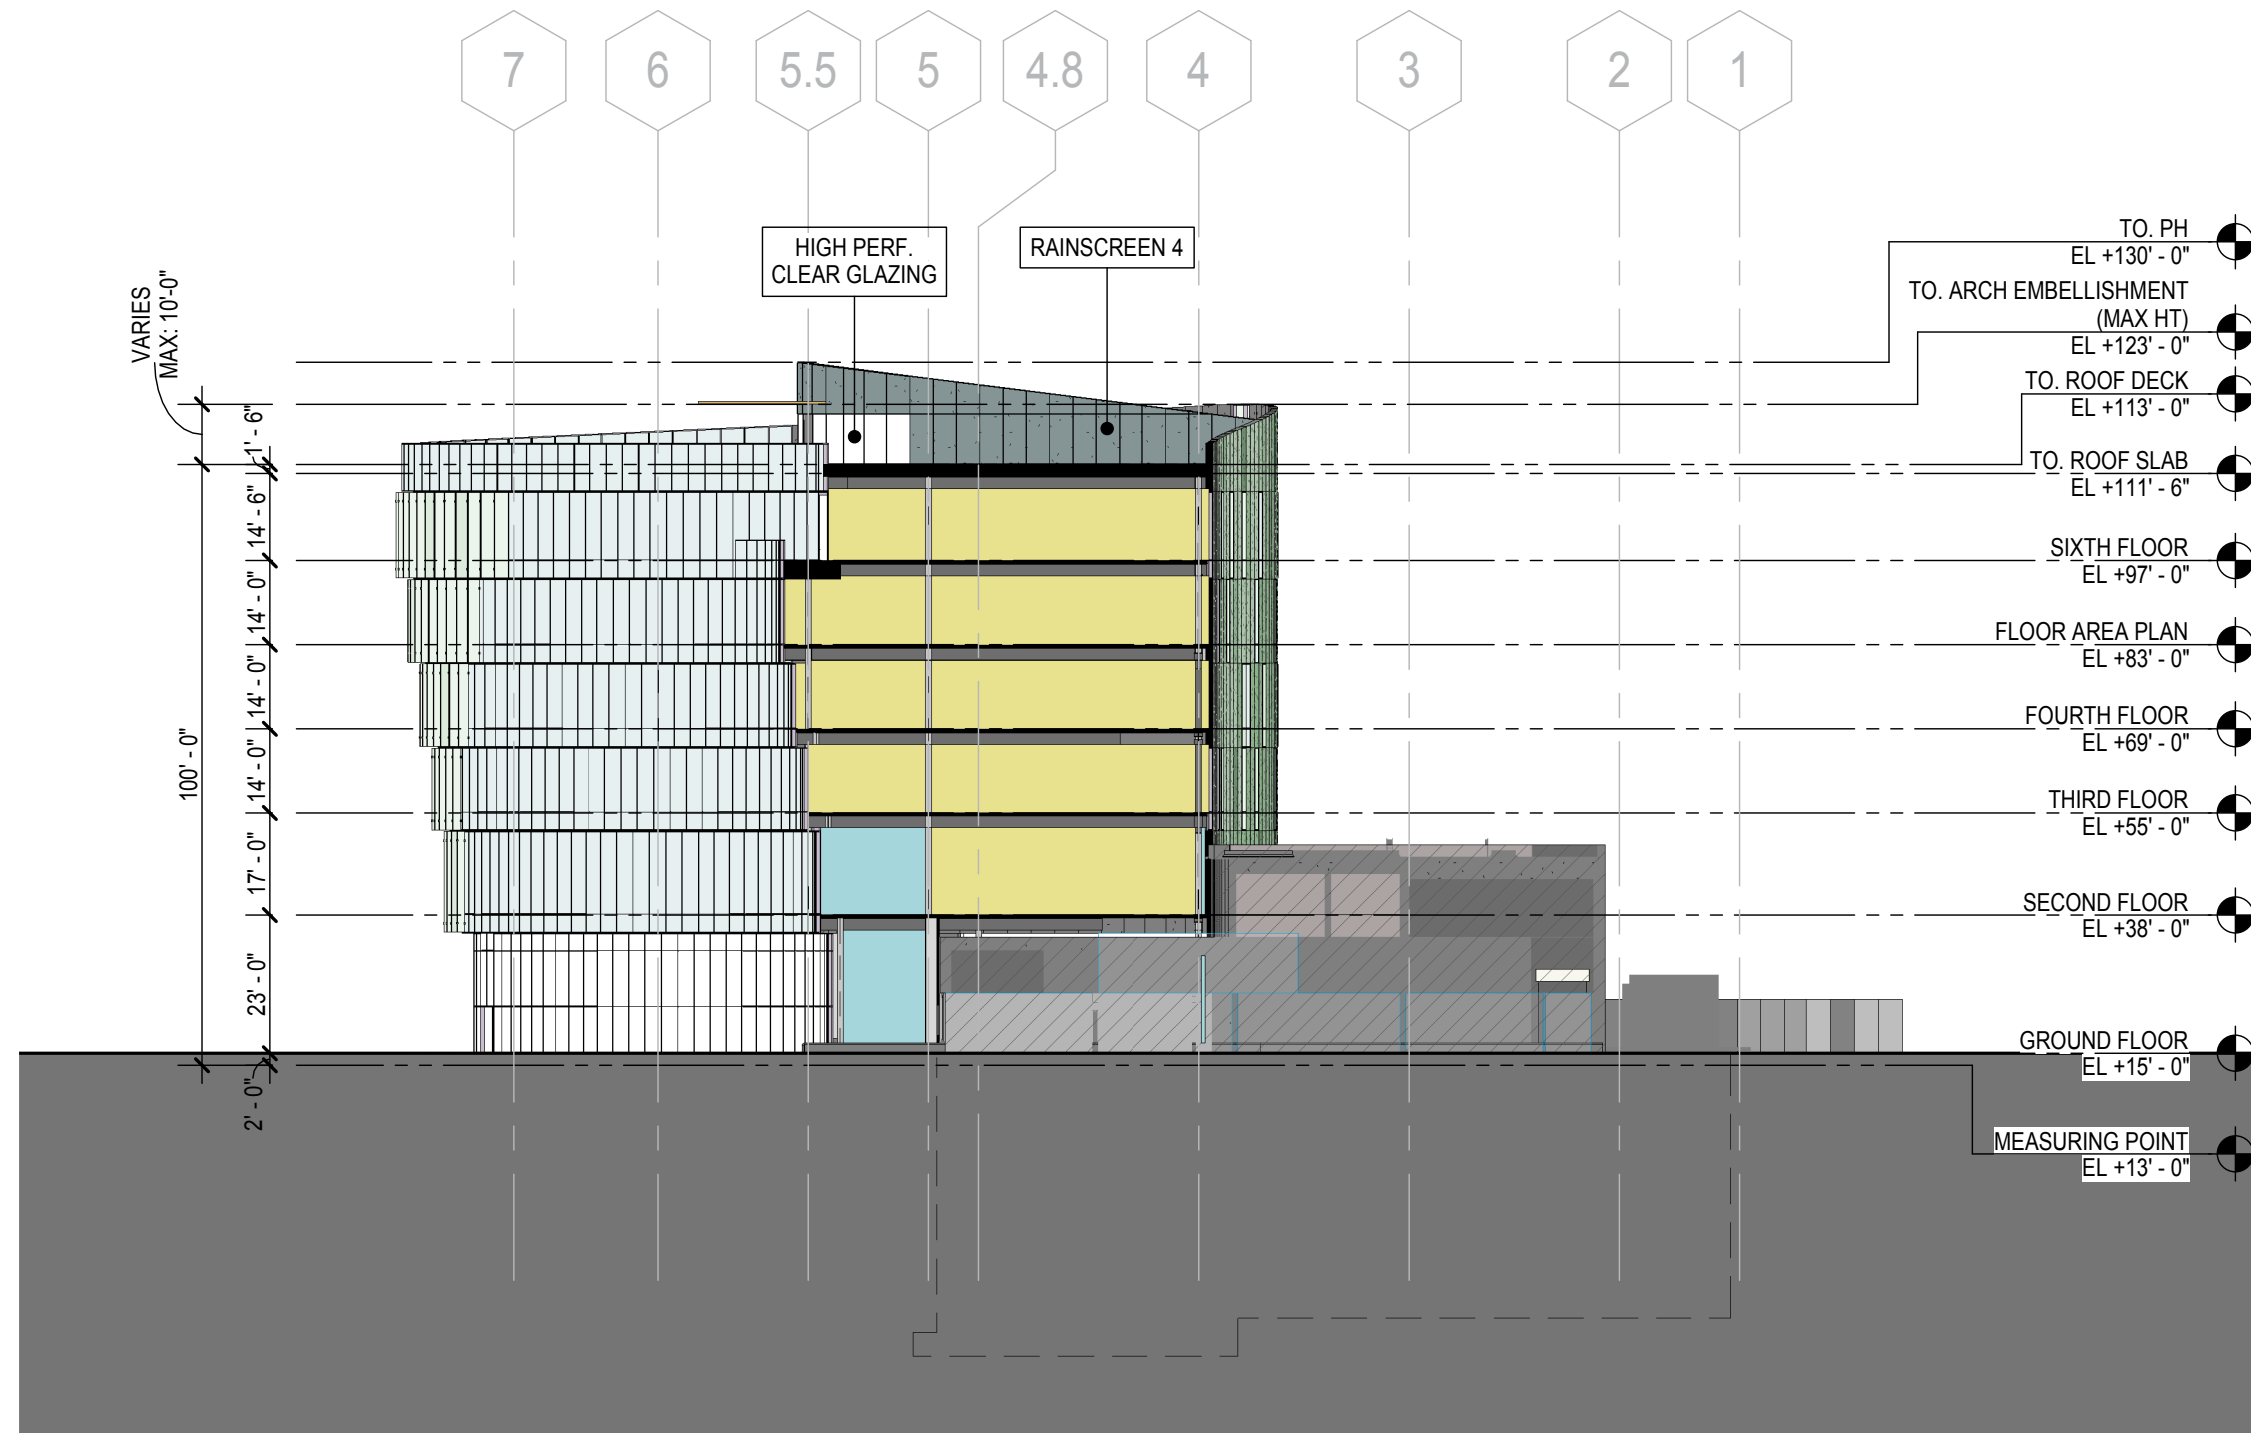

SCALE: 1'-0" = 1/32"

NORTH-SOUTH SECTION

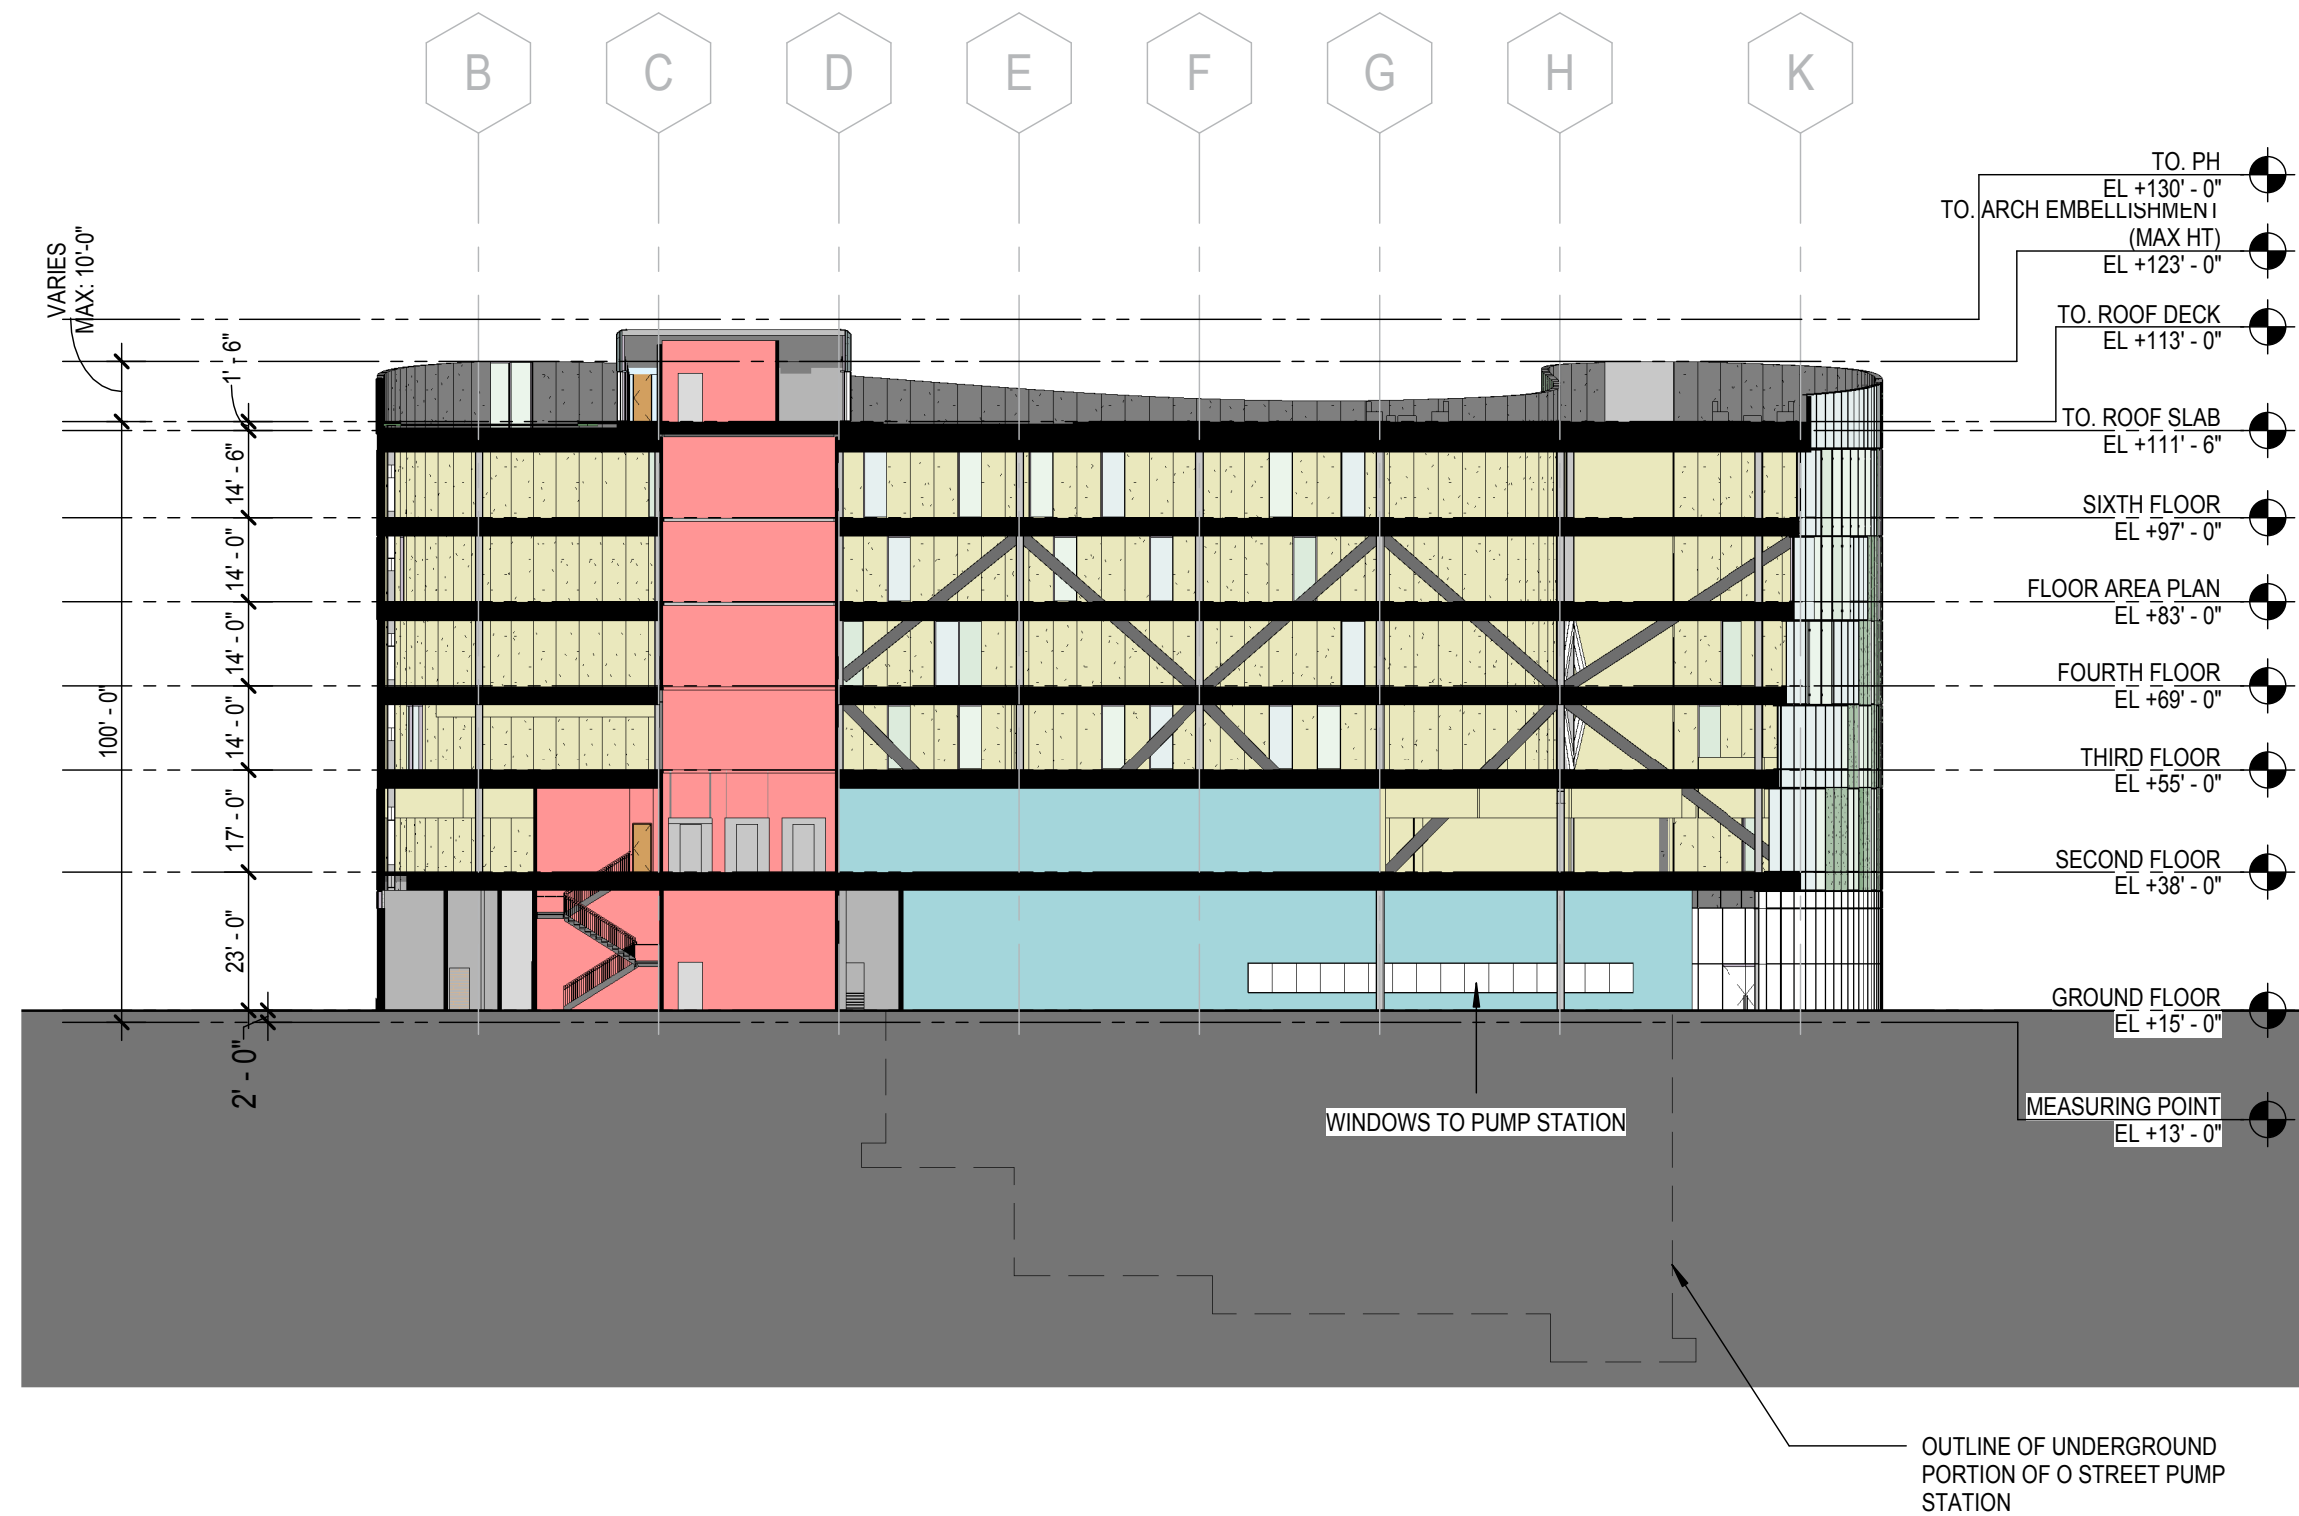

SCALE: 1'-0" = 1/32"

EAST-WEST SECTION




EAST ELEVATION WITH CONTEXT




KEY PLAN

SOUTH ELEVATION WITH CONTEXT

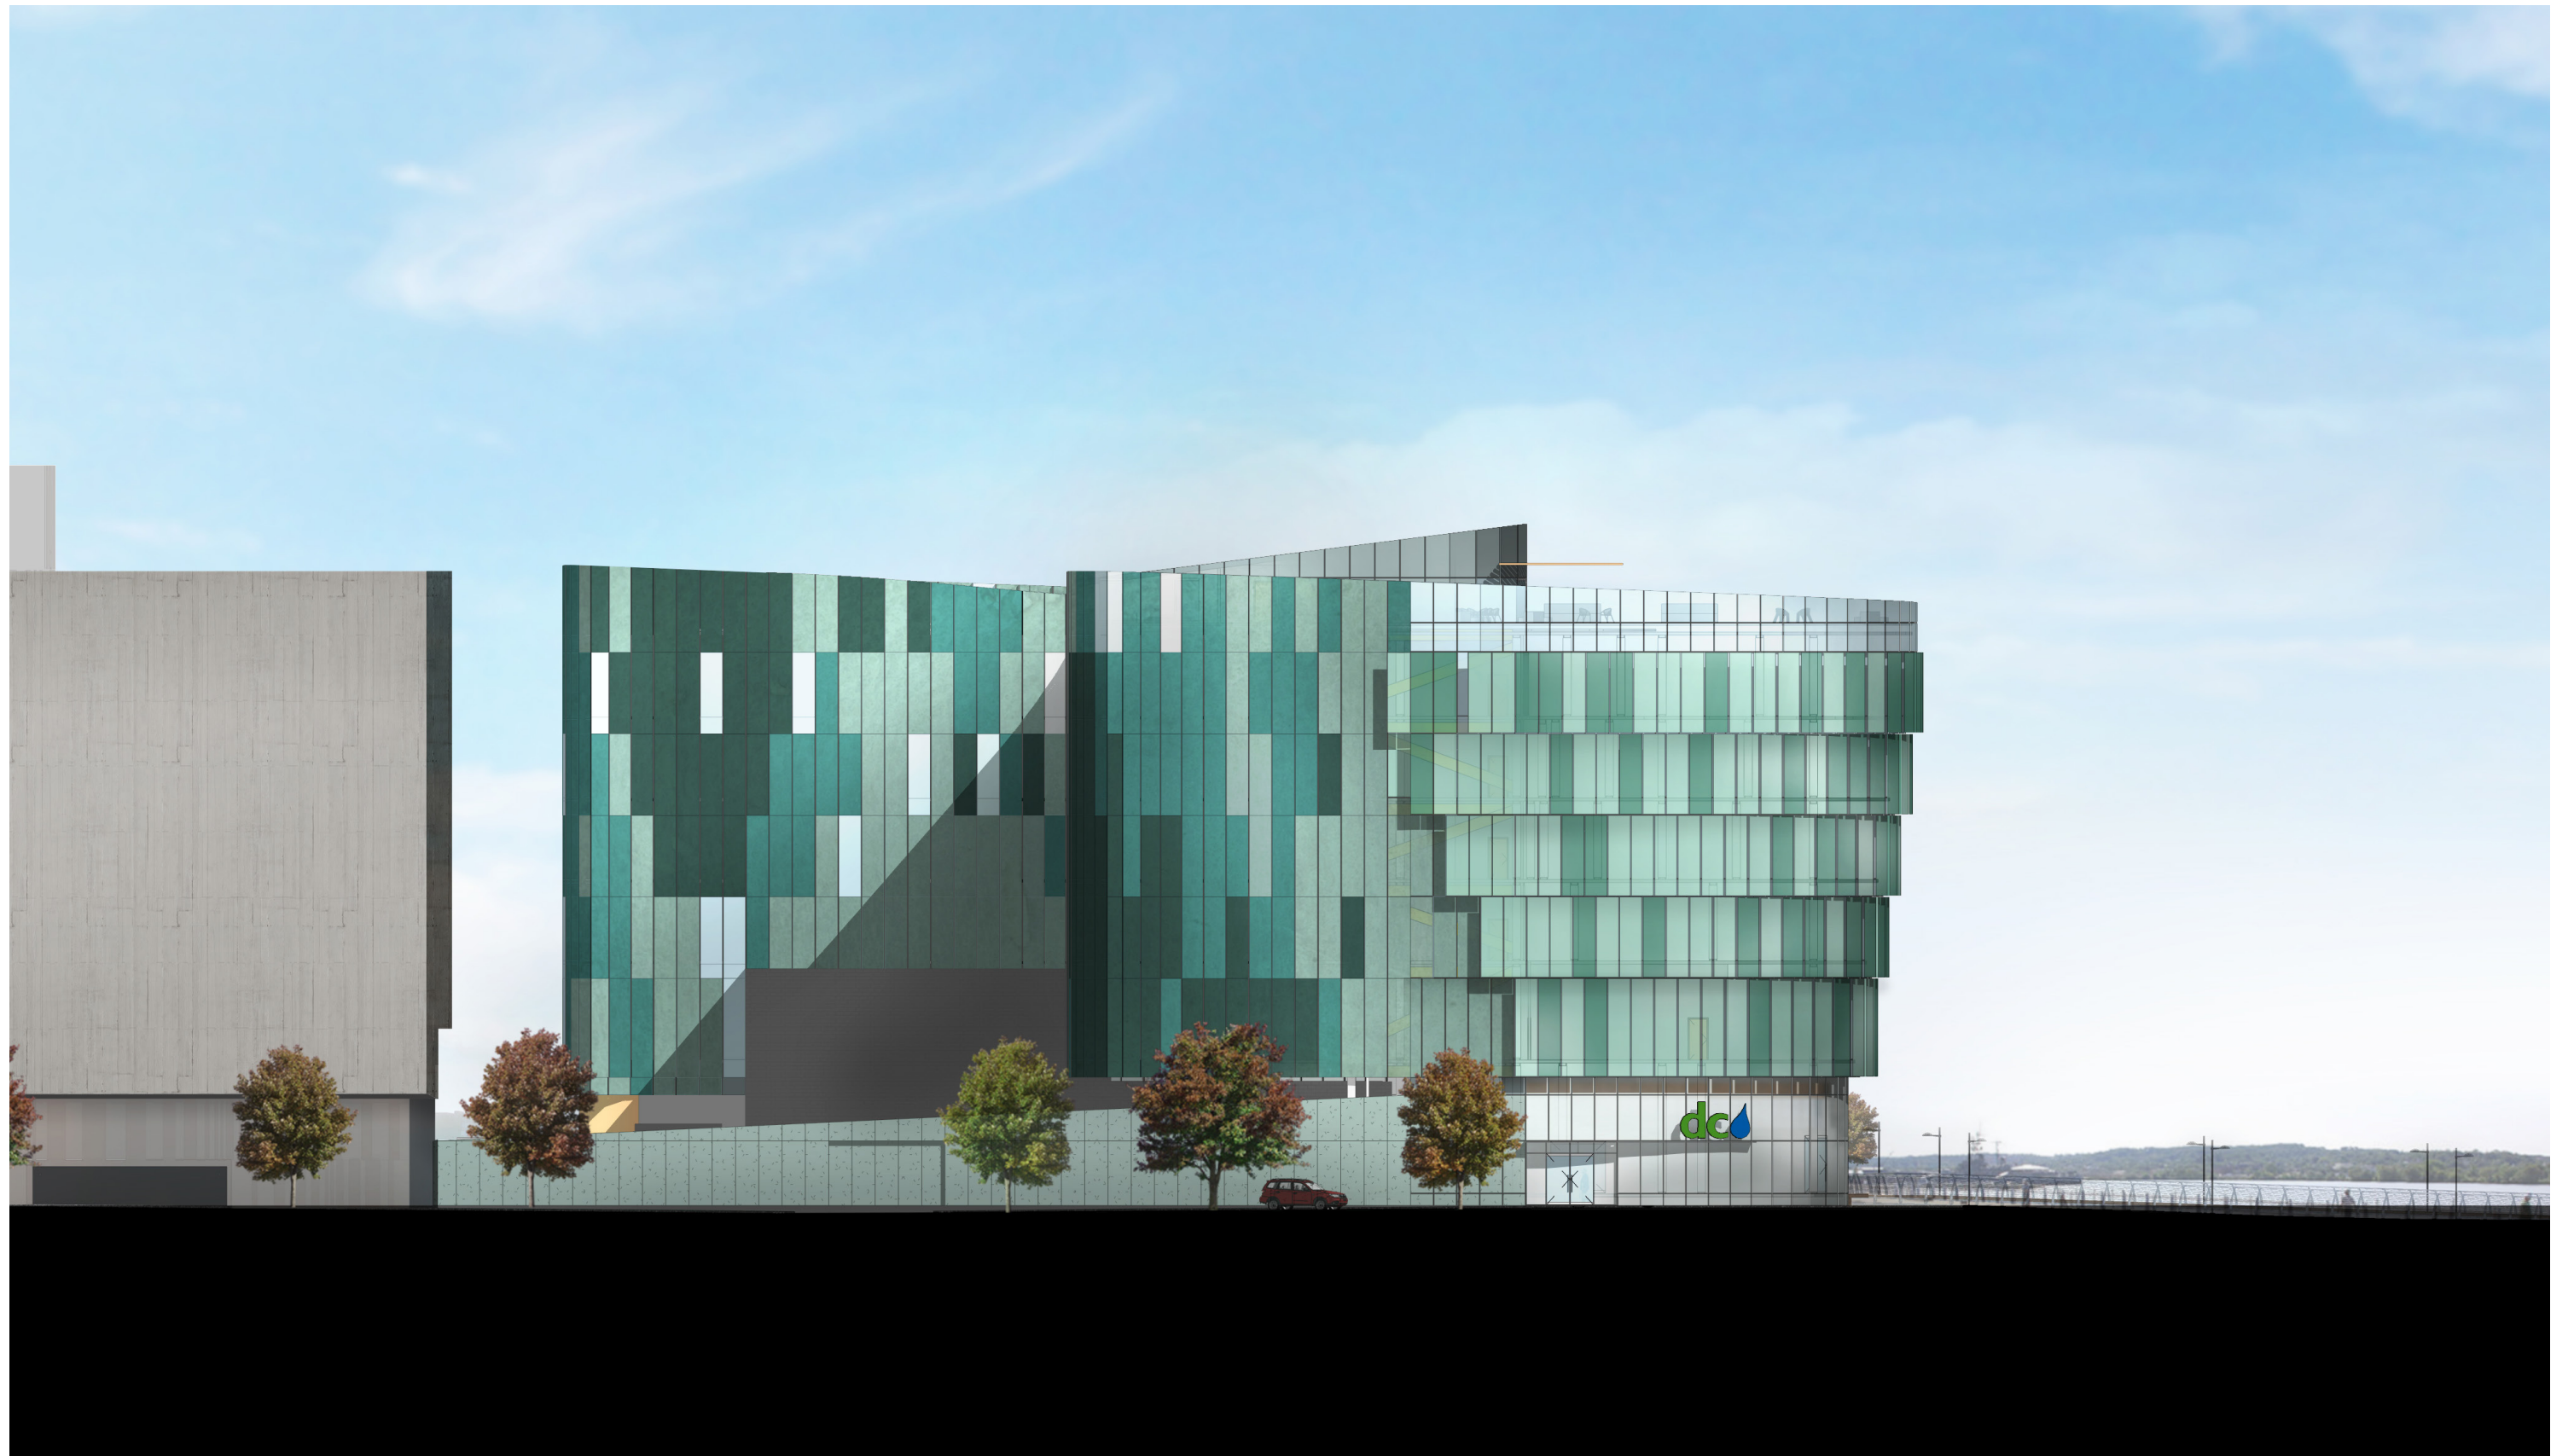

KEY PLAN

WEST ELEVATION WITH CONTEXT

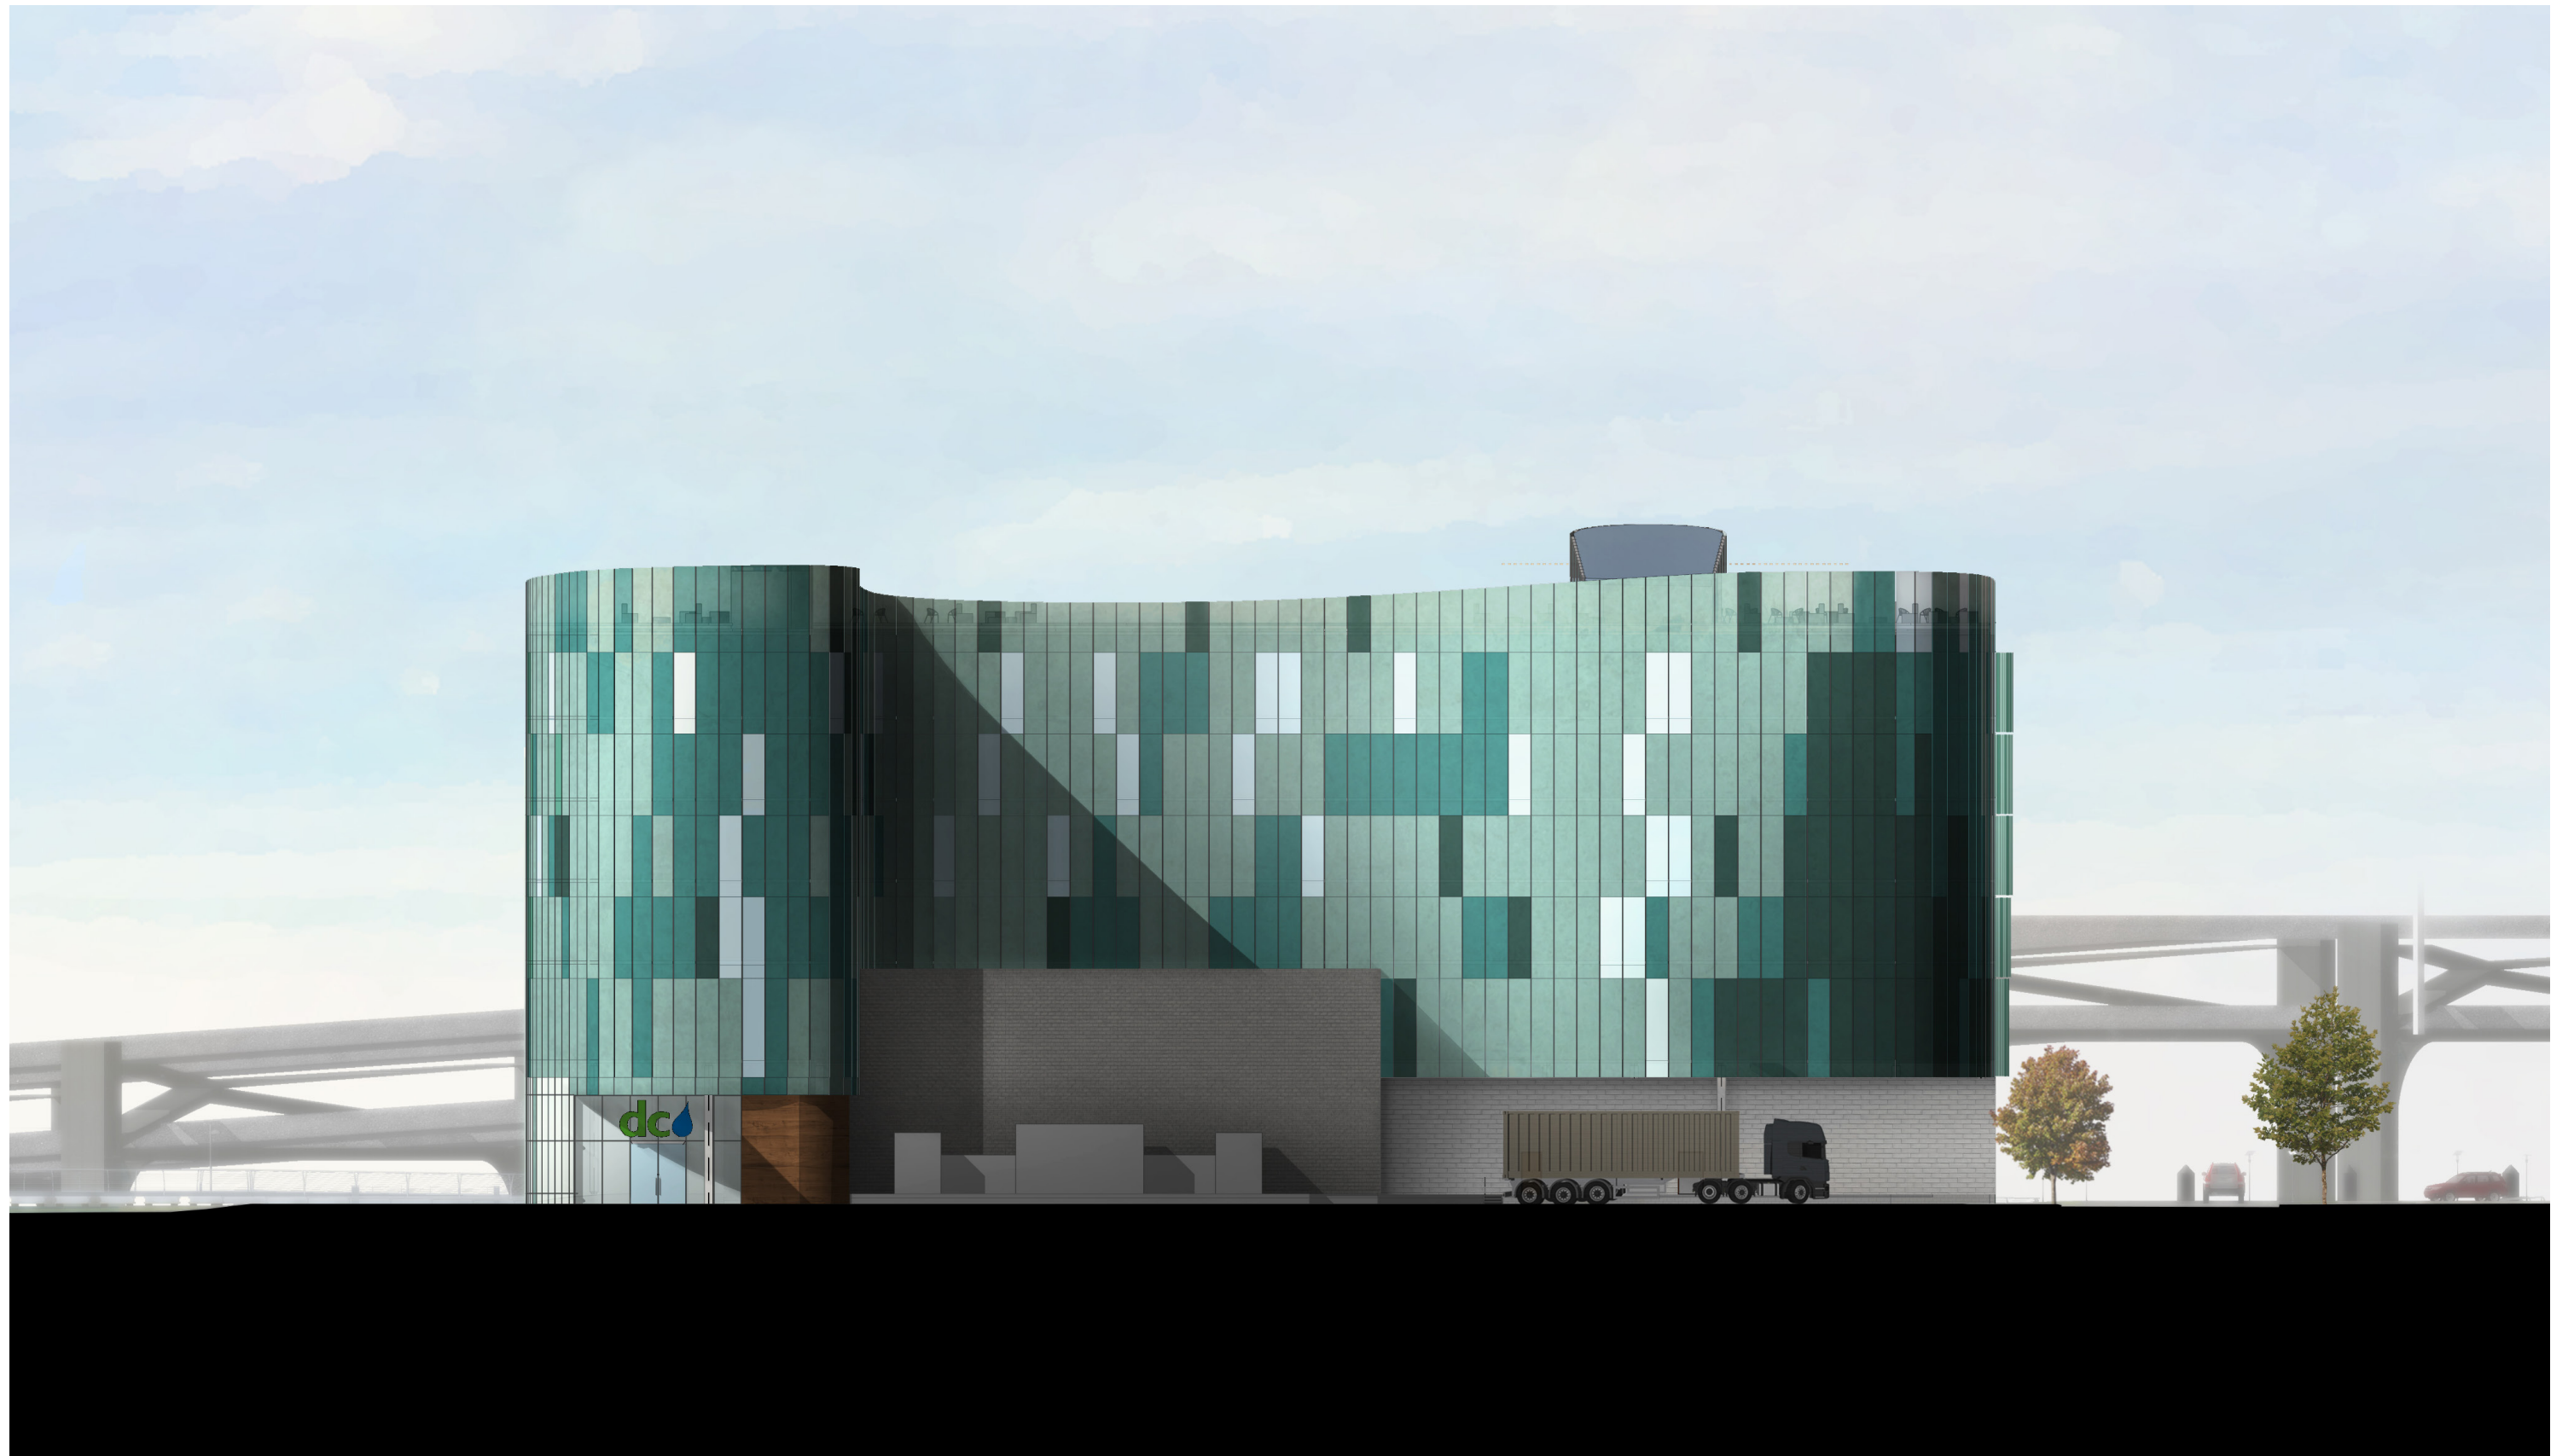

KEY PLAN

NORTH ELEVATION WITH CONTEXT