



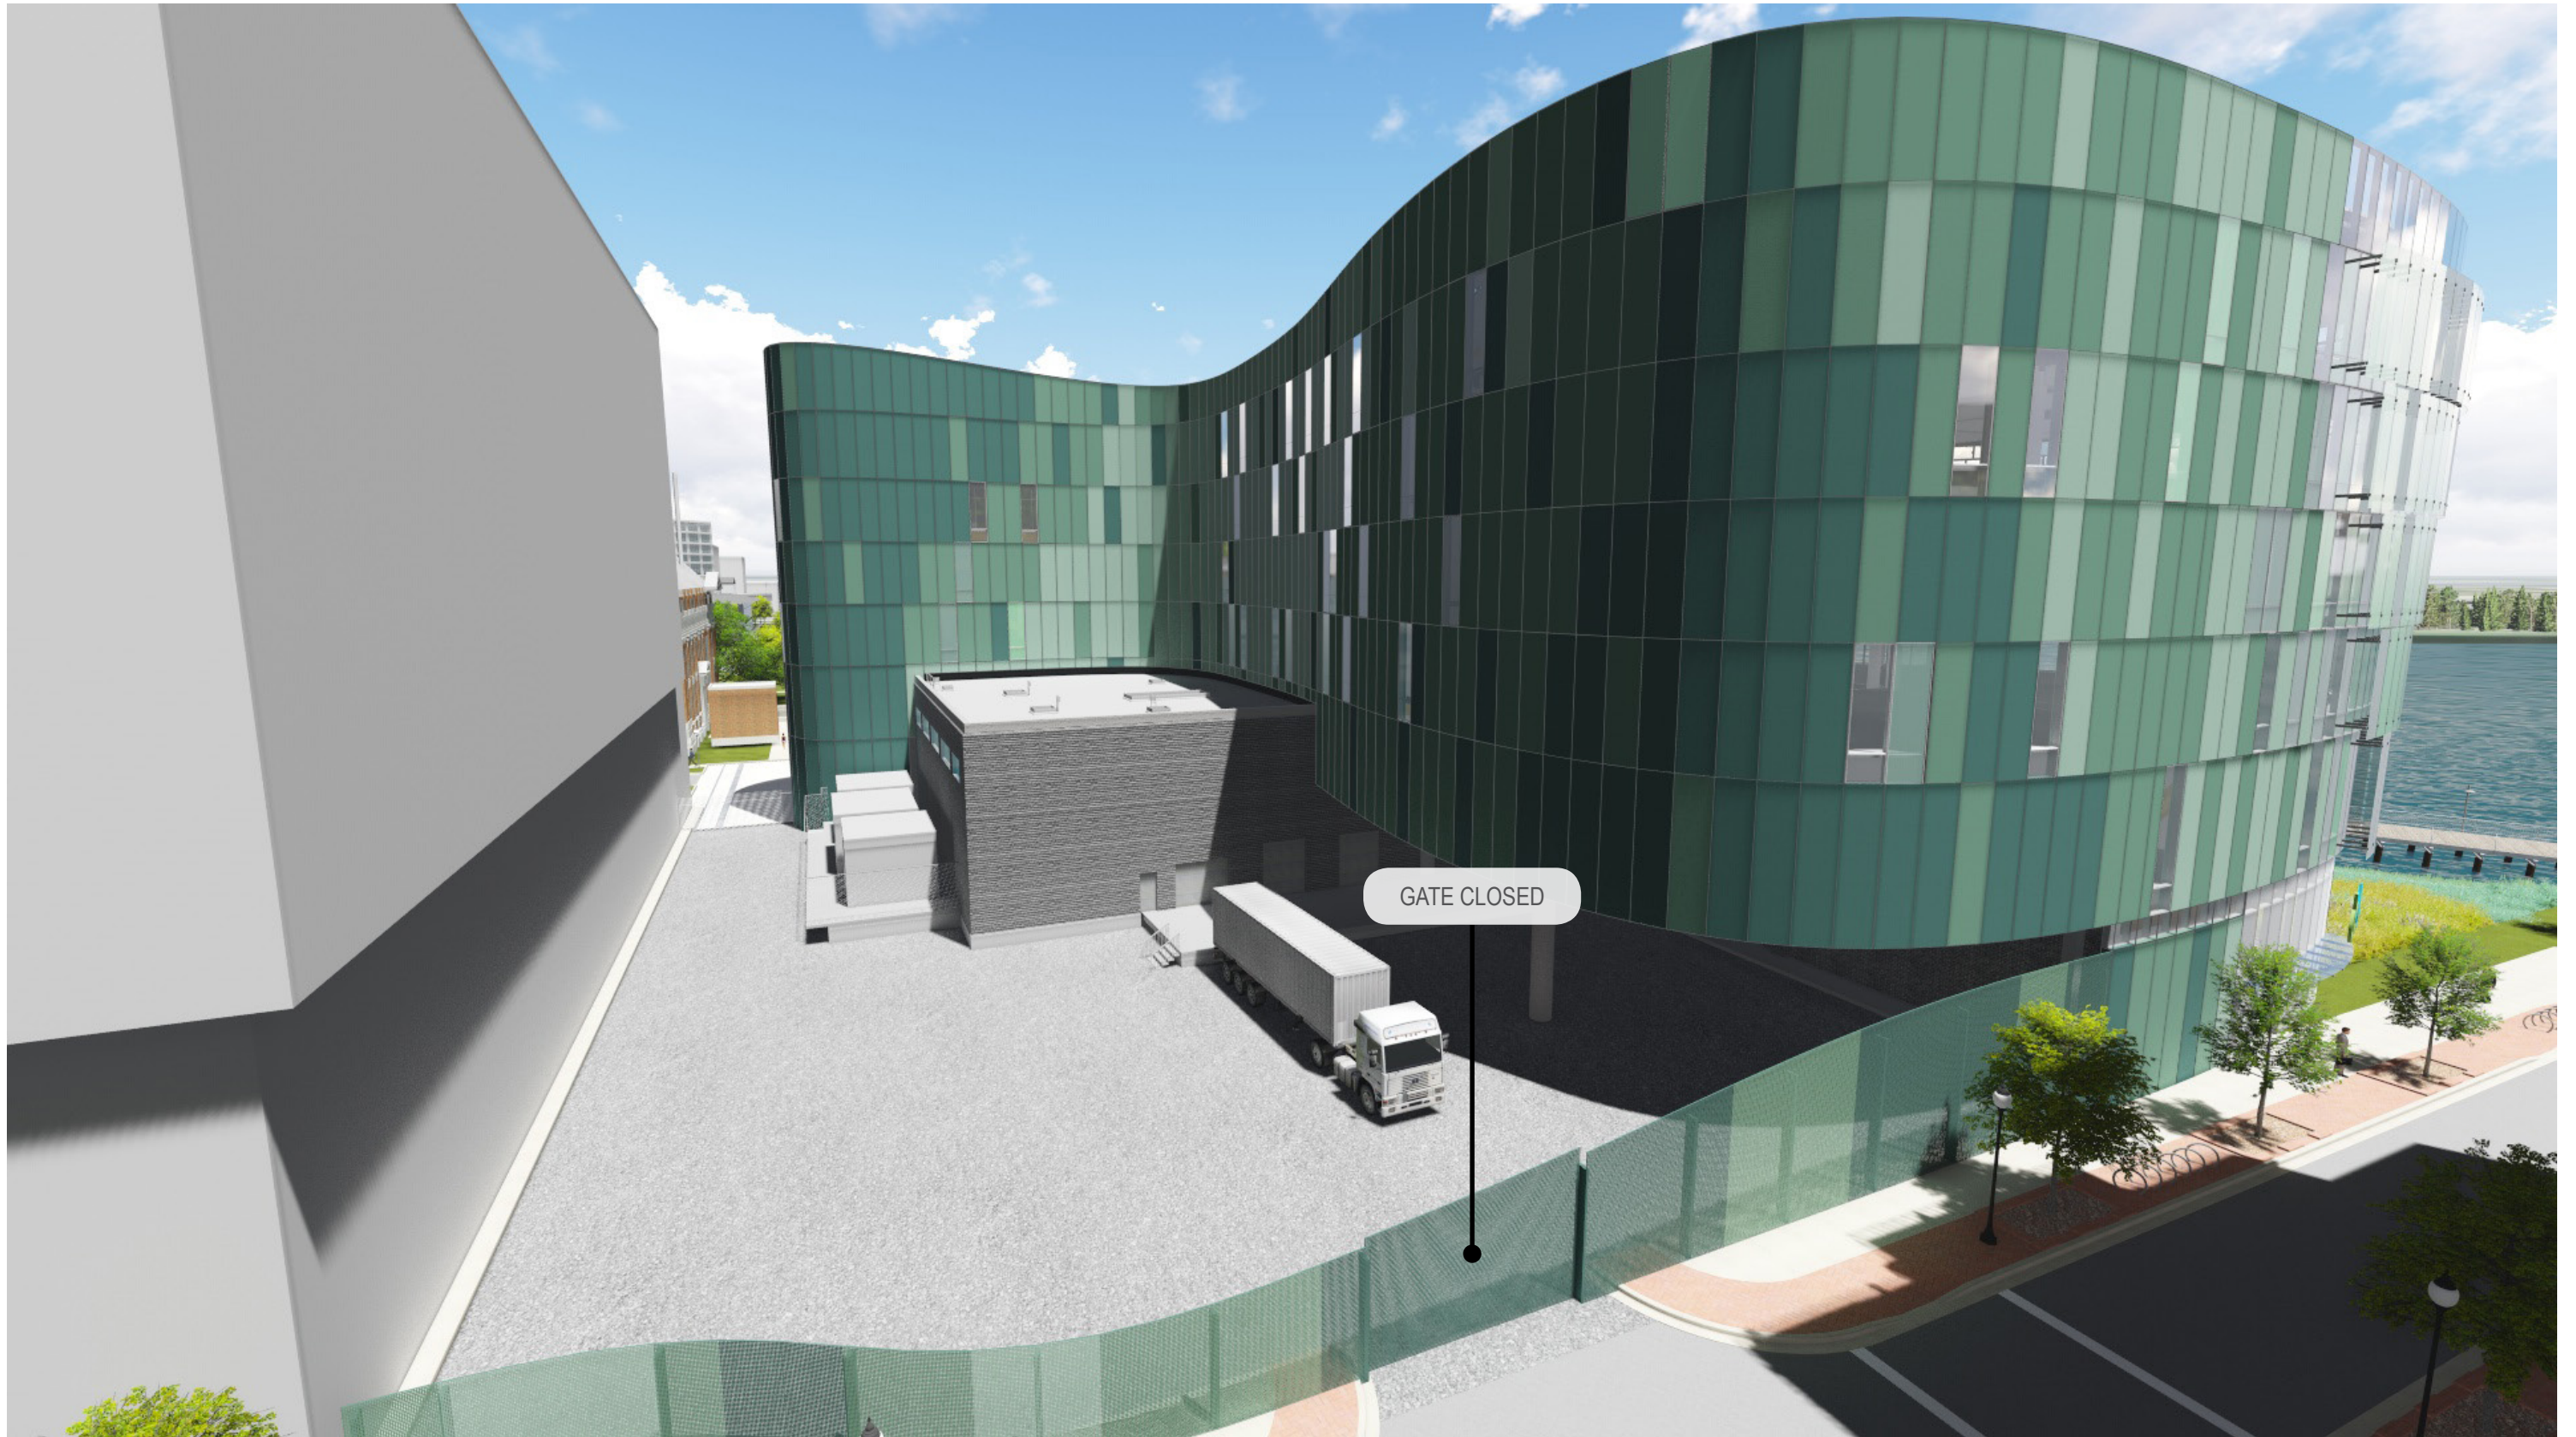


KEY PLAN

LOADING AREA / GATE

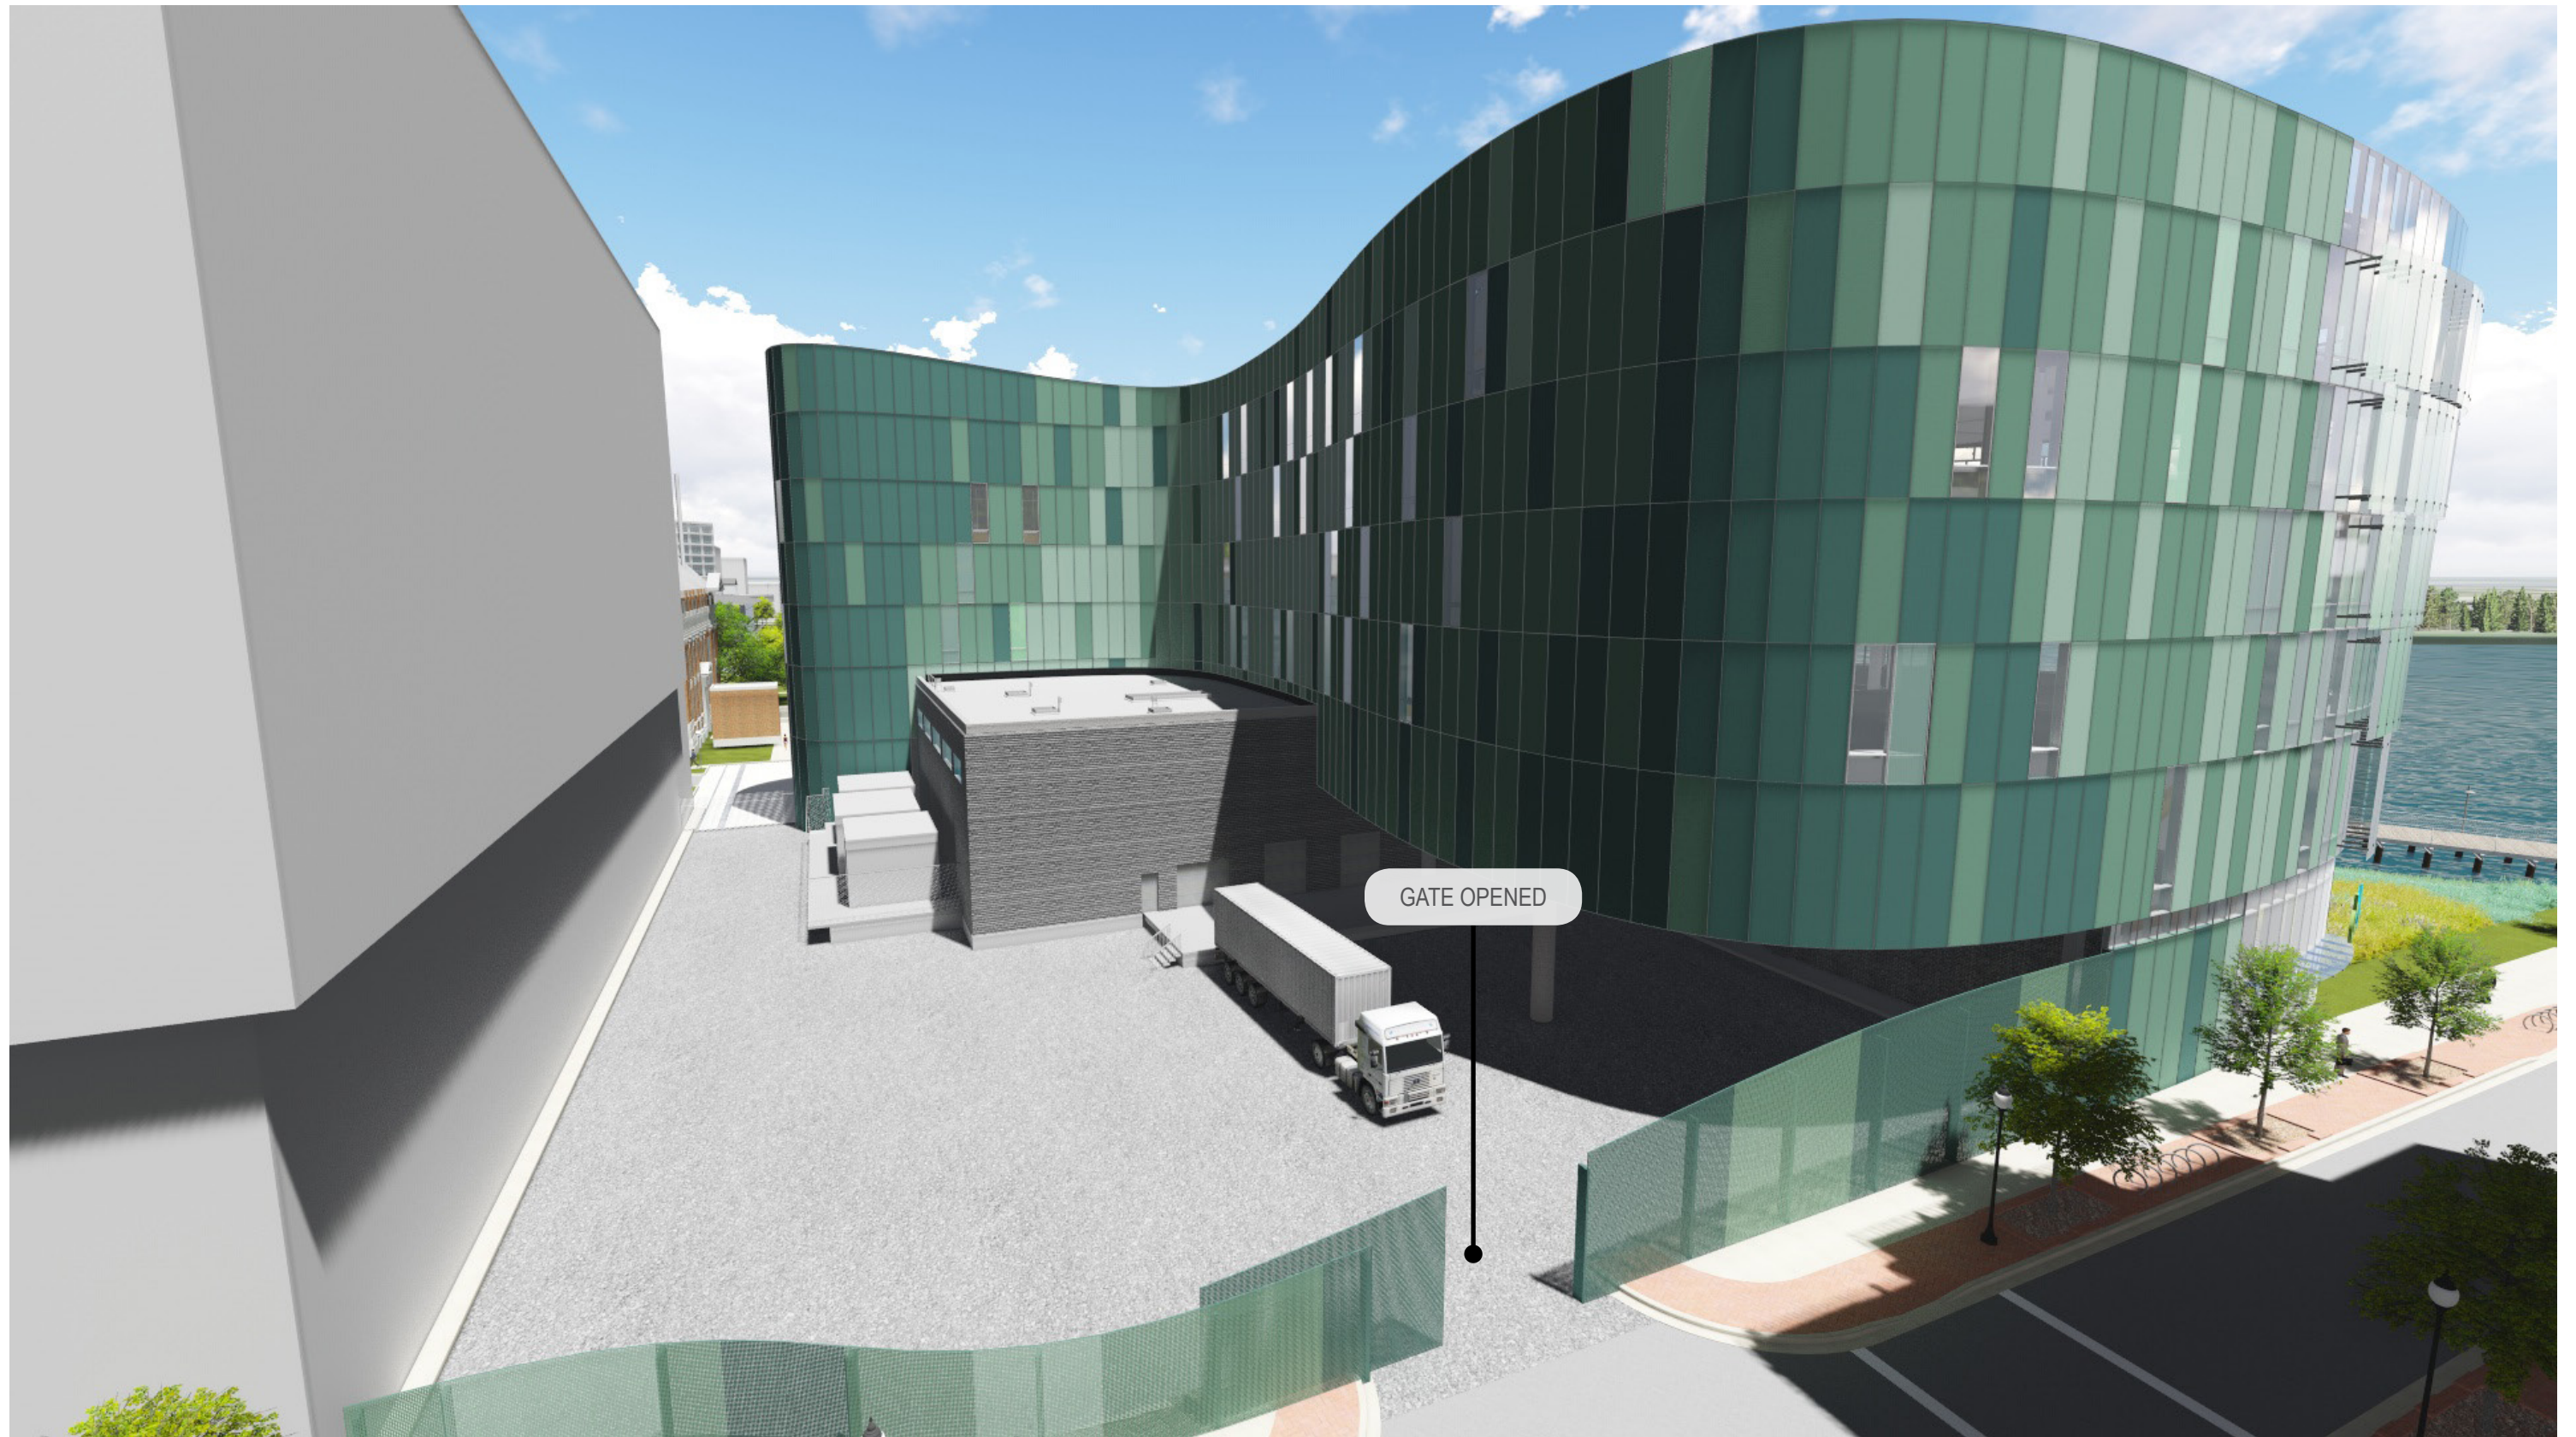

KEY PLAN

LOADING AREA / GATE

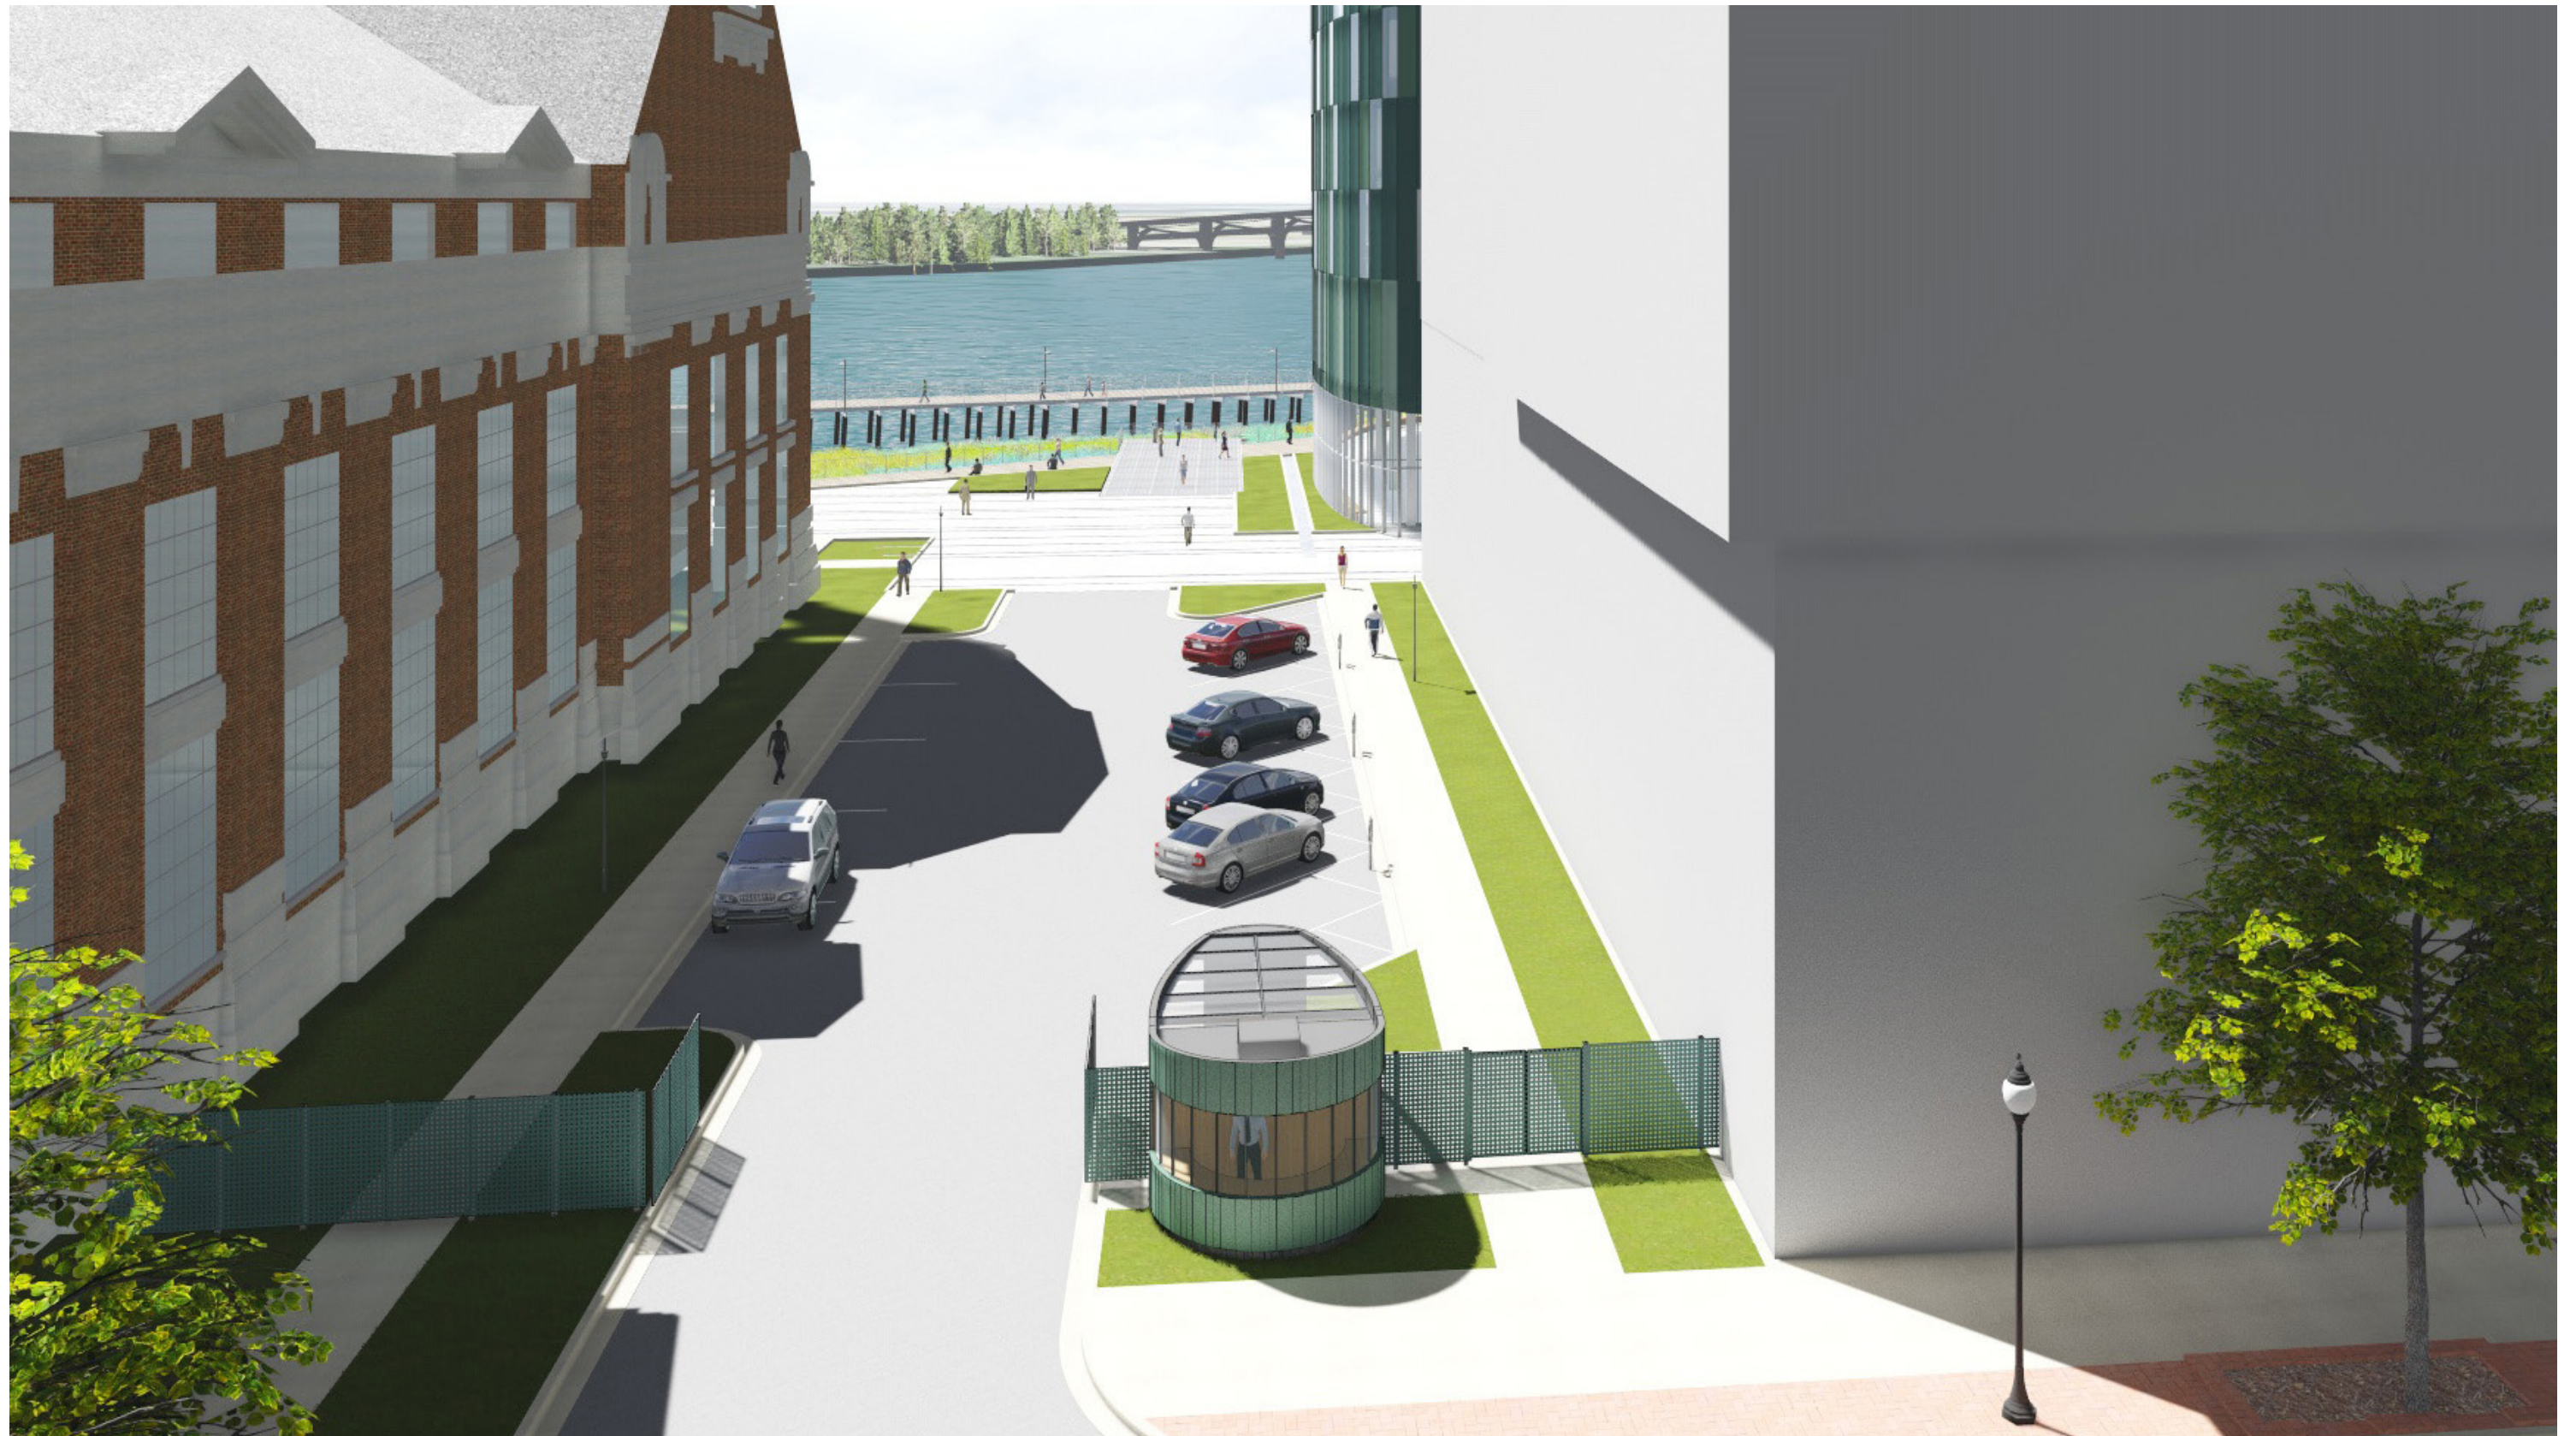

KEY PLAN

ENTRANCE / GUARD BOOTH // POST FOREST CITY PUD CONDITION



KEY PLAN

ENTRANCE / GUARD BOOTH // COVERED BIKE PARKING