

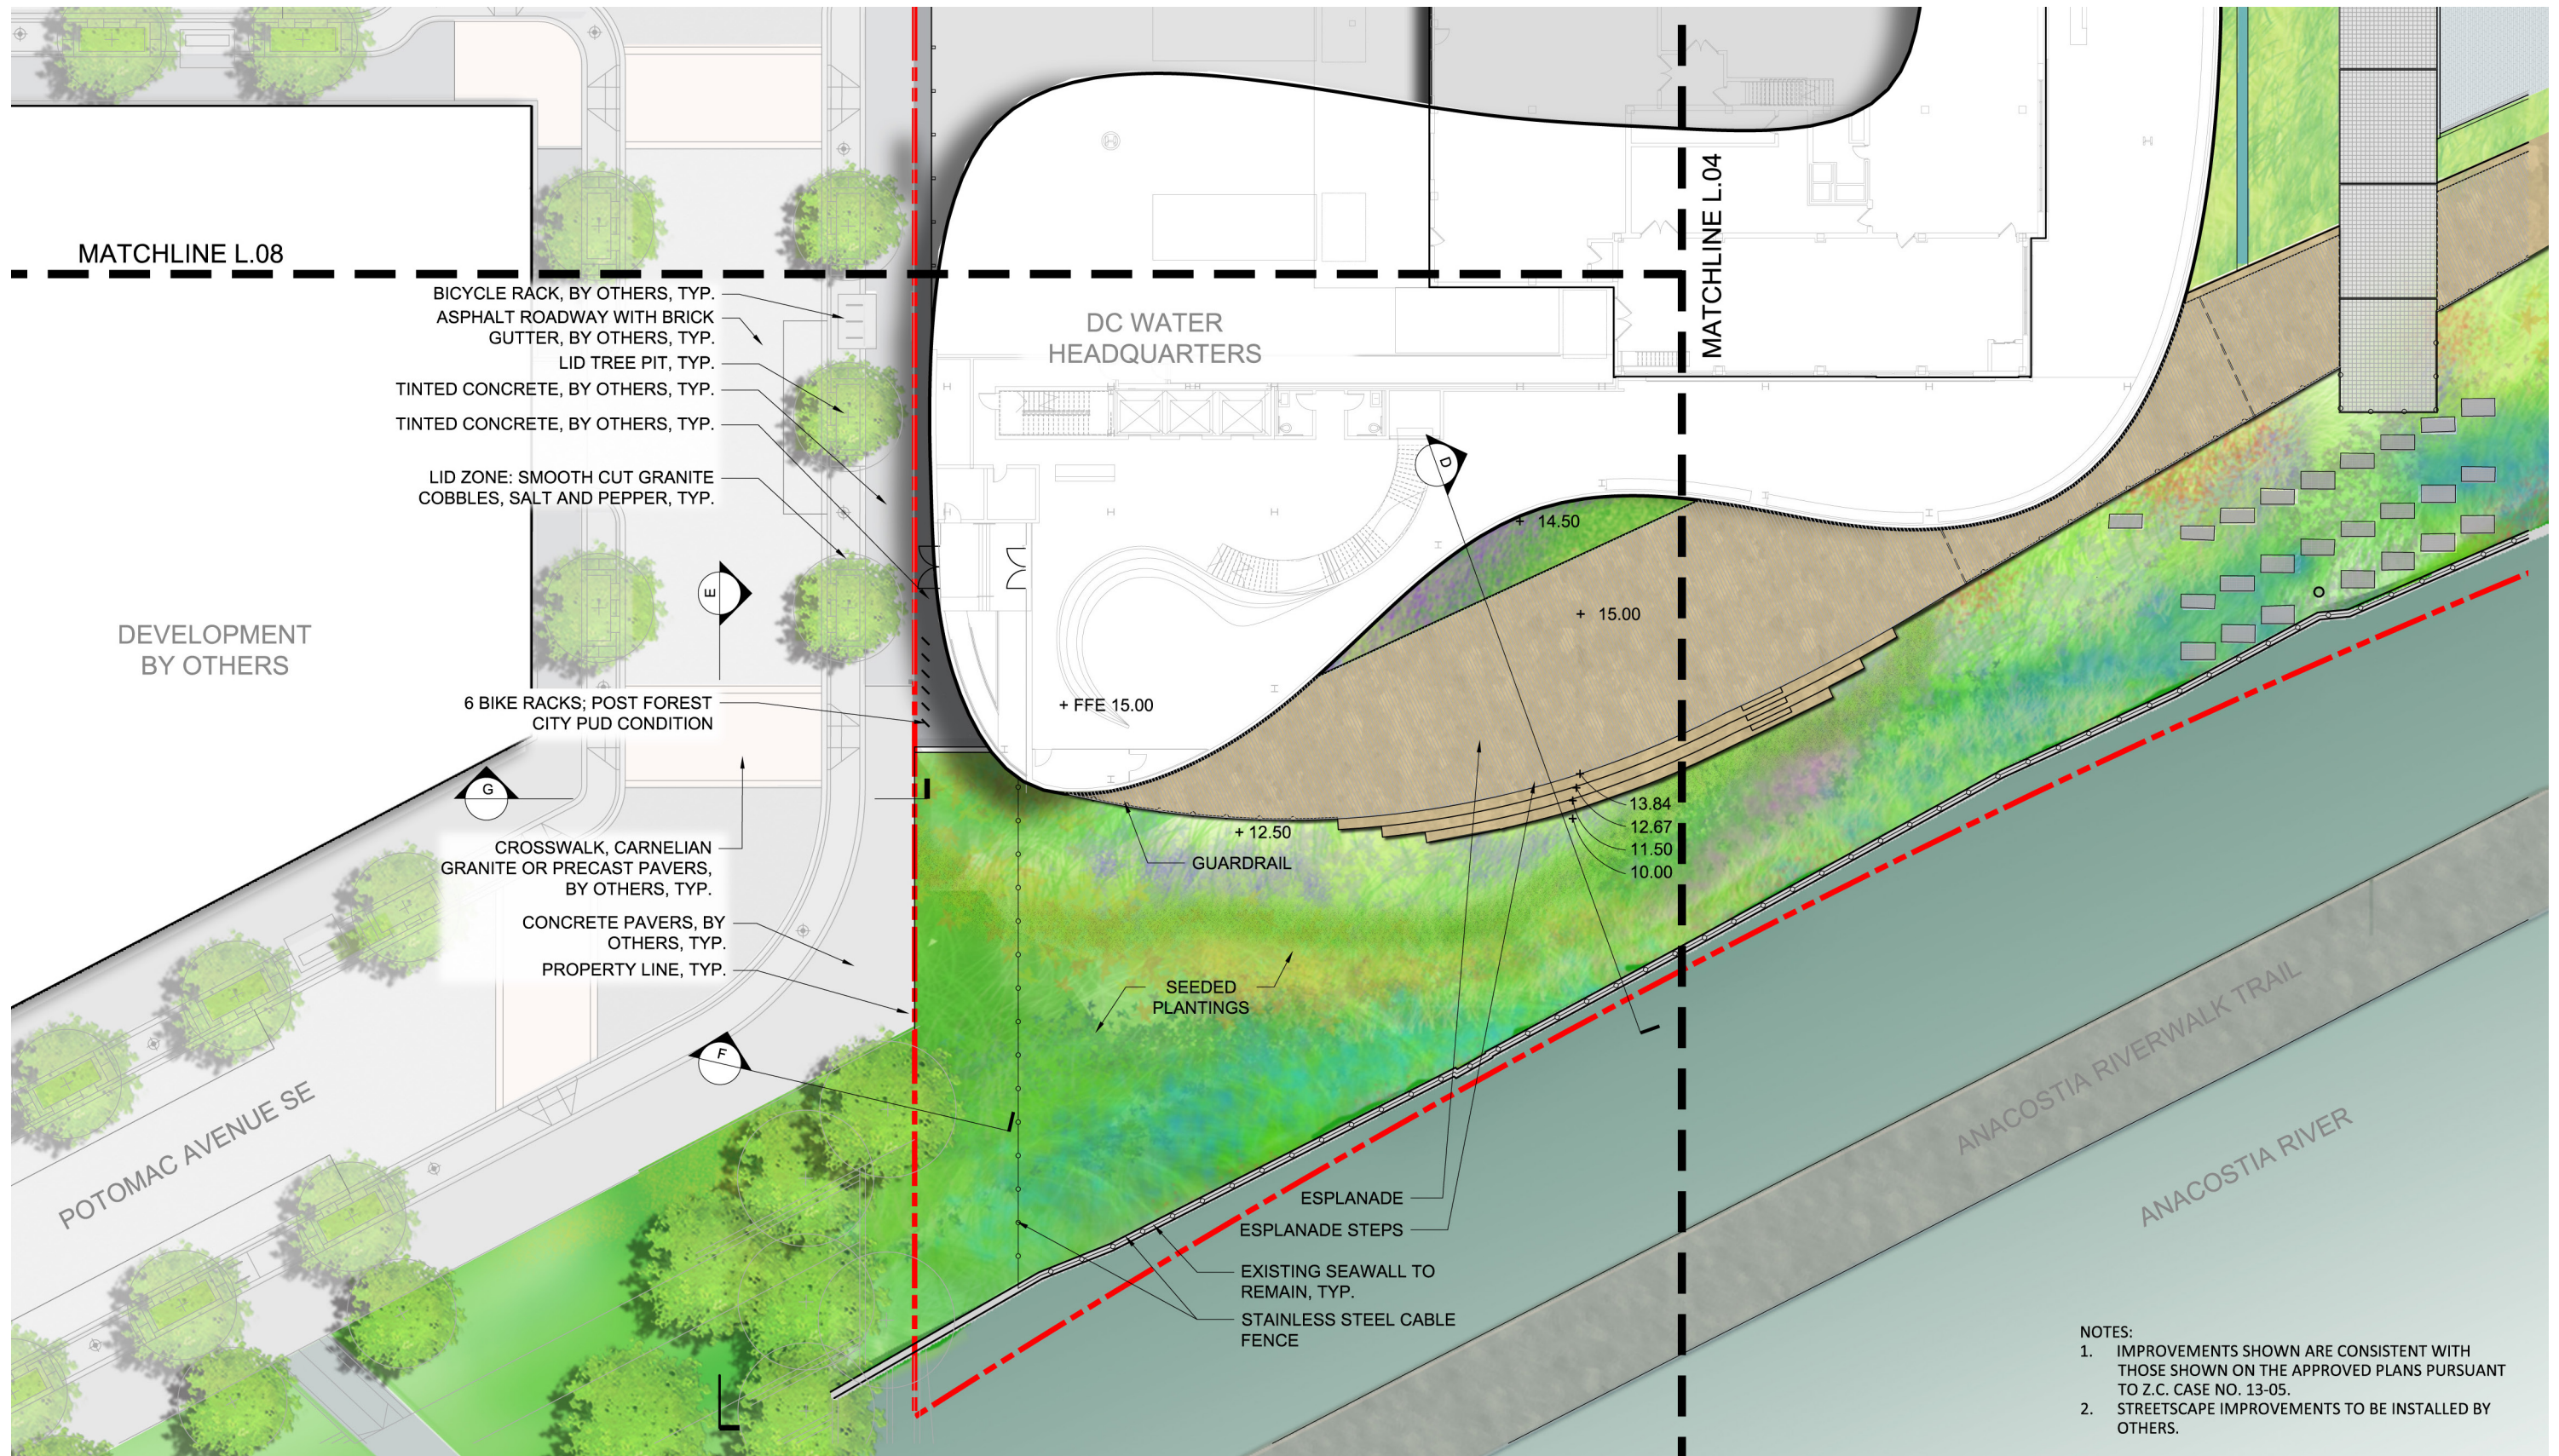
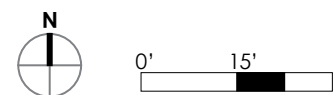
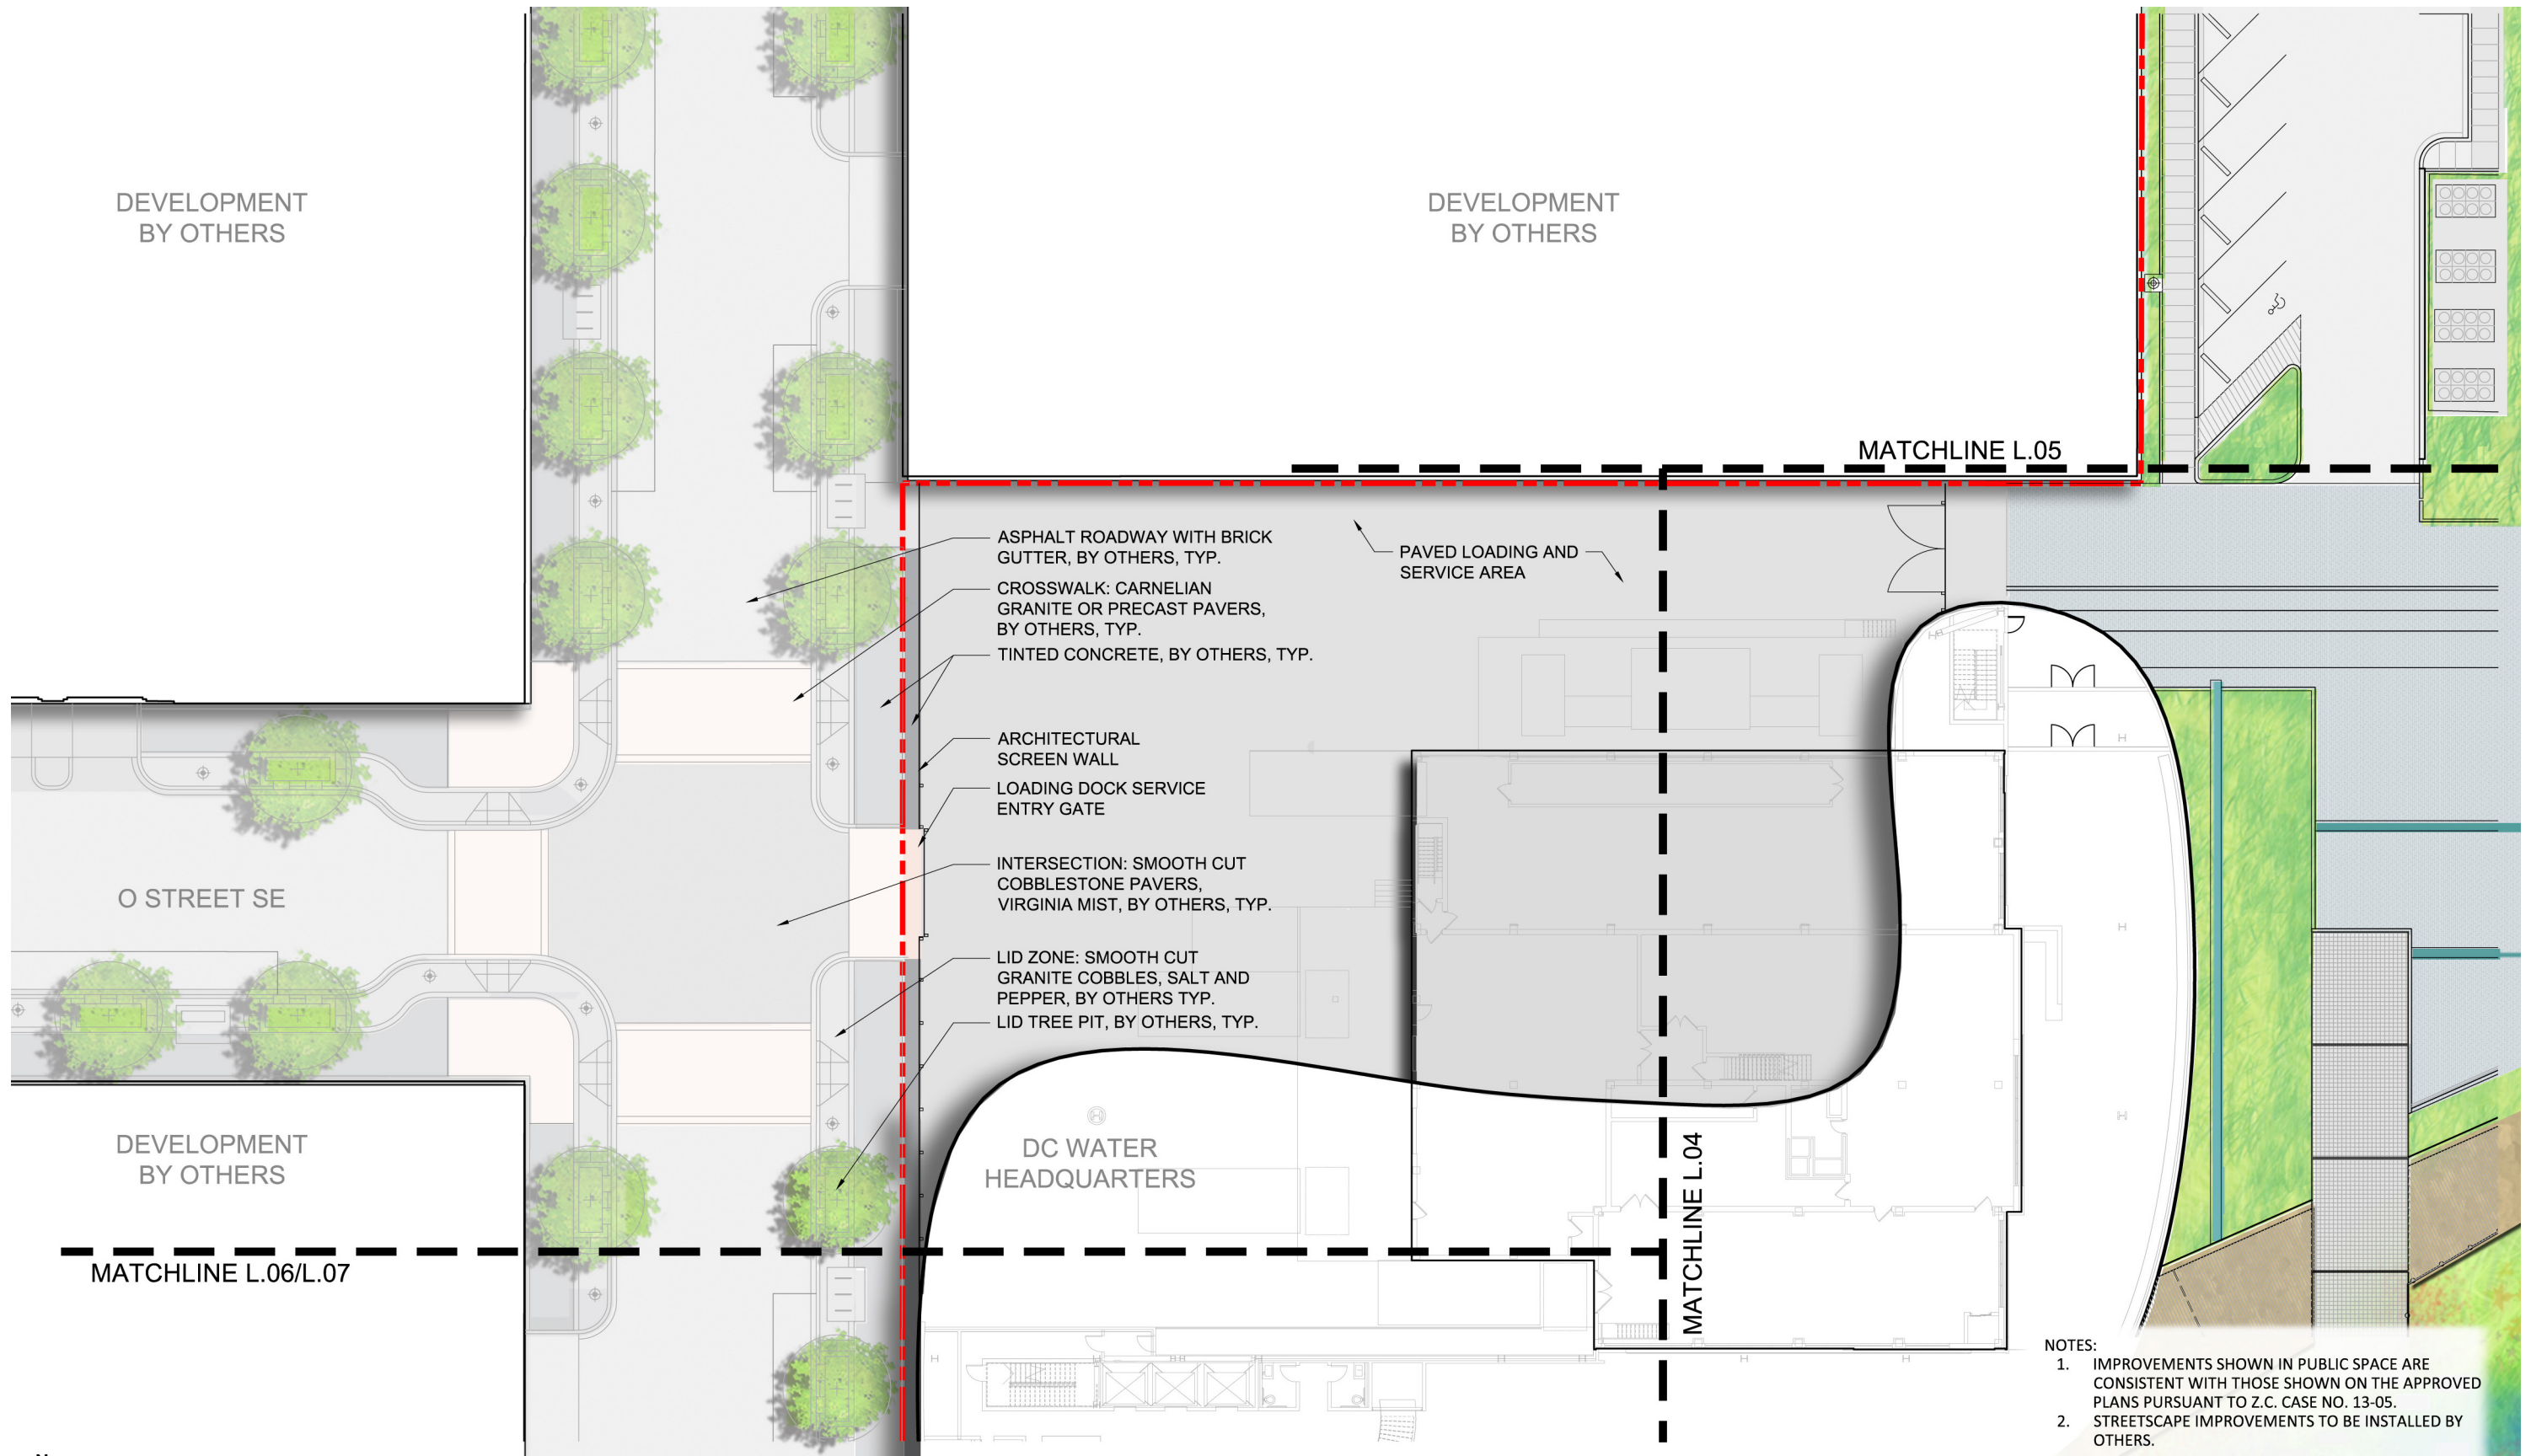


POST FOREST CITY PUD CONDITIONS: ENLARGED SITE PLAN - SOUTHWEST


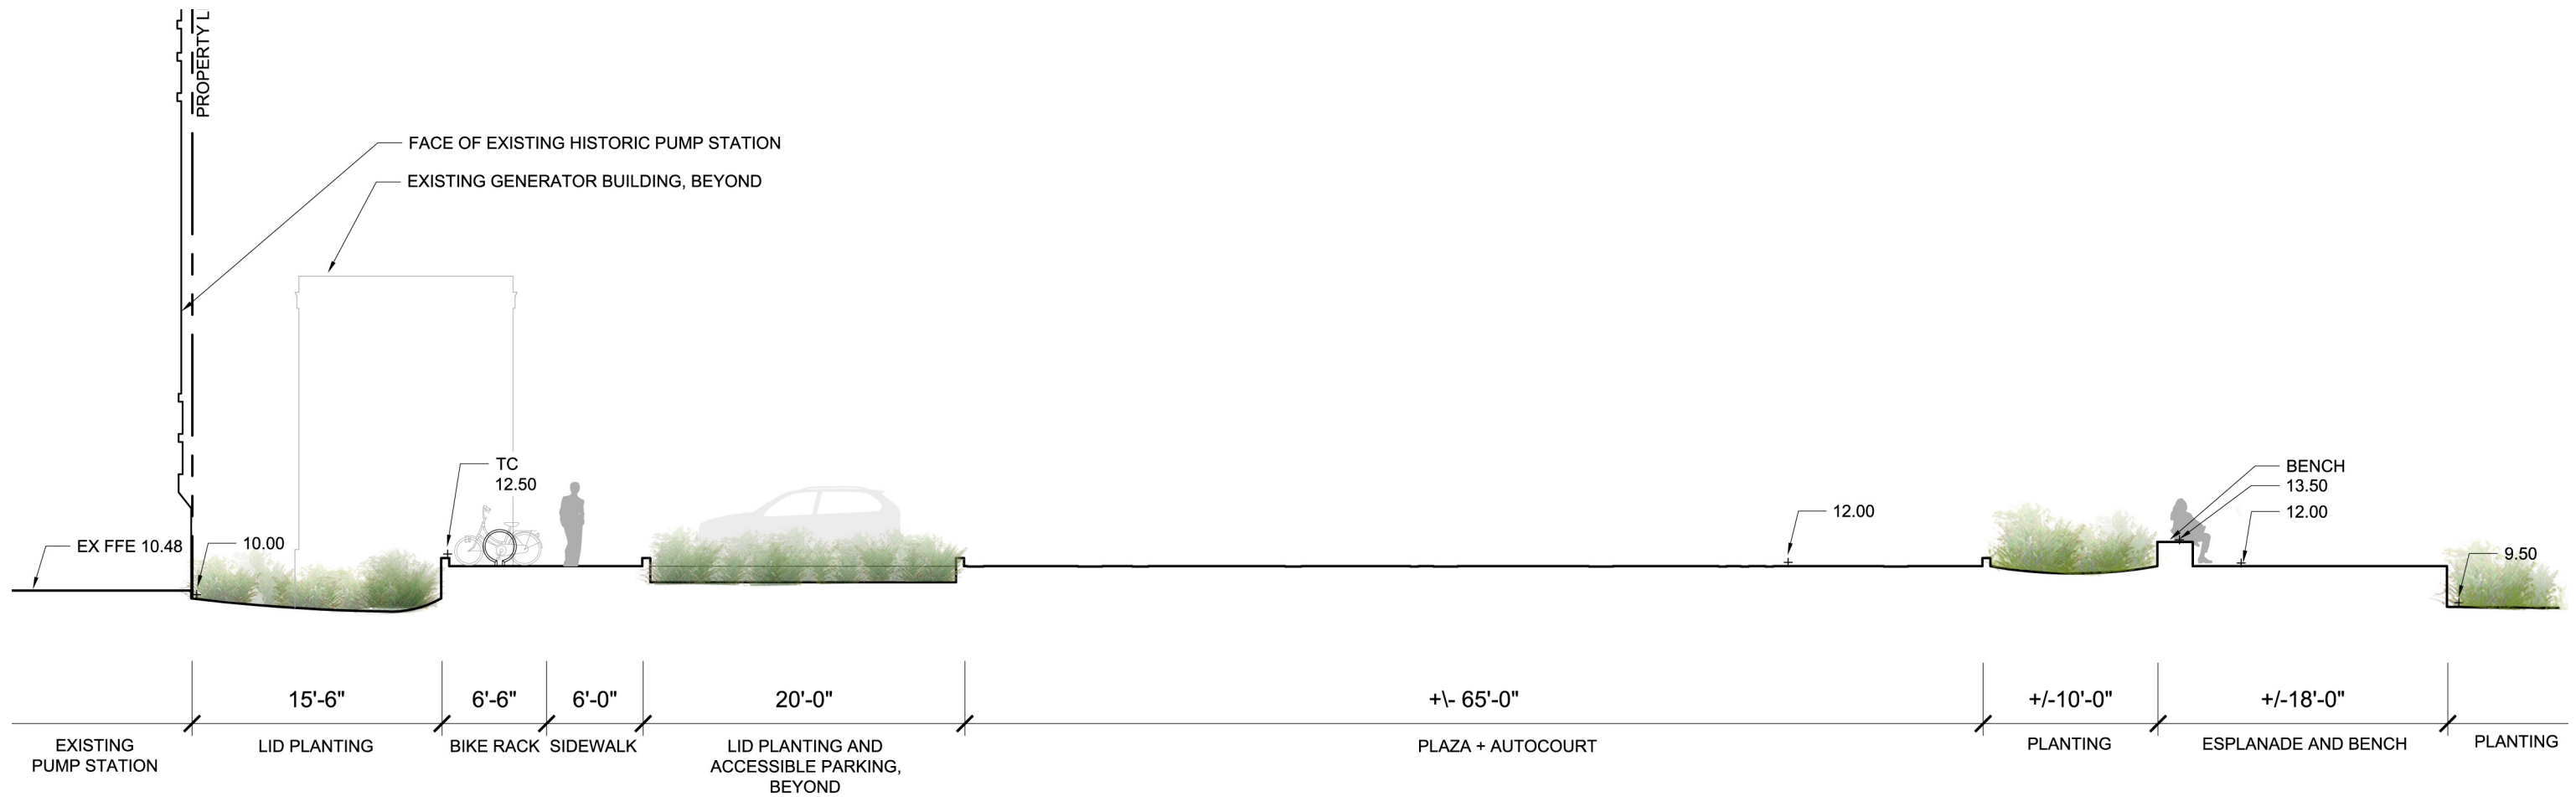


POST FOREST CITY PUD CONDITIONS: ENLARGED SITE PLAN - NORTHWEST

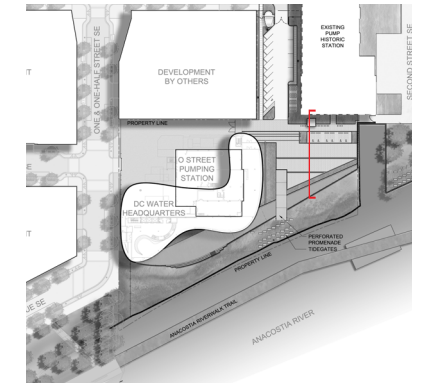


0' 5' 10'


SECTION A

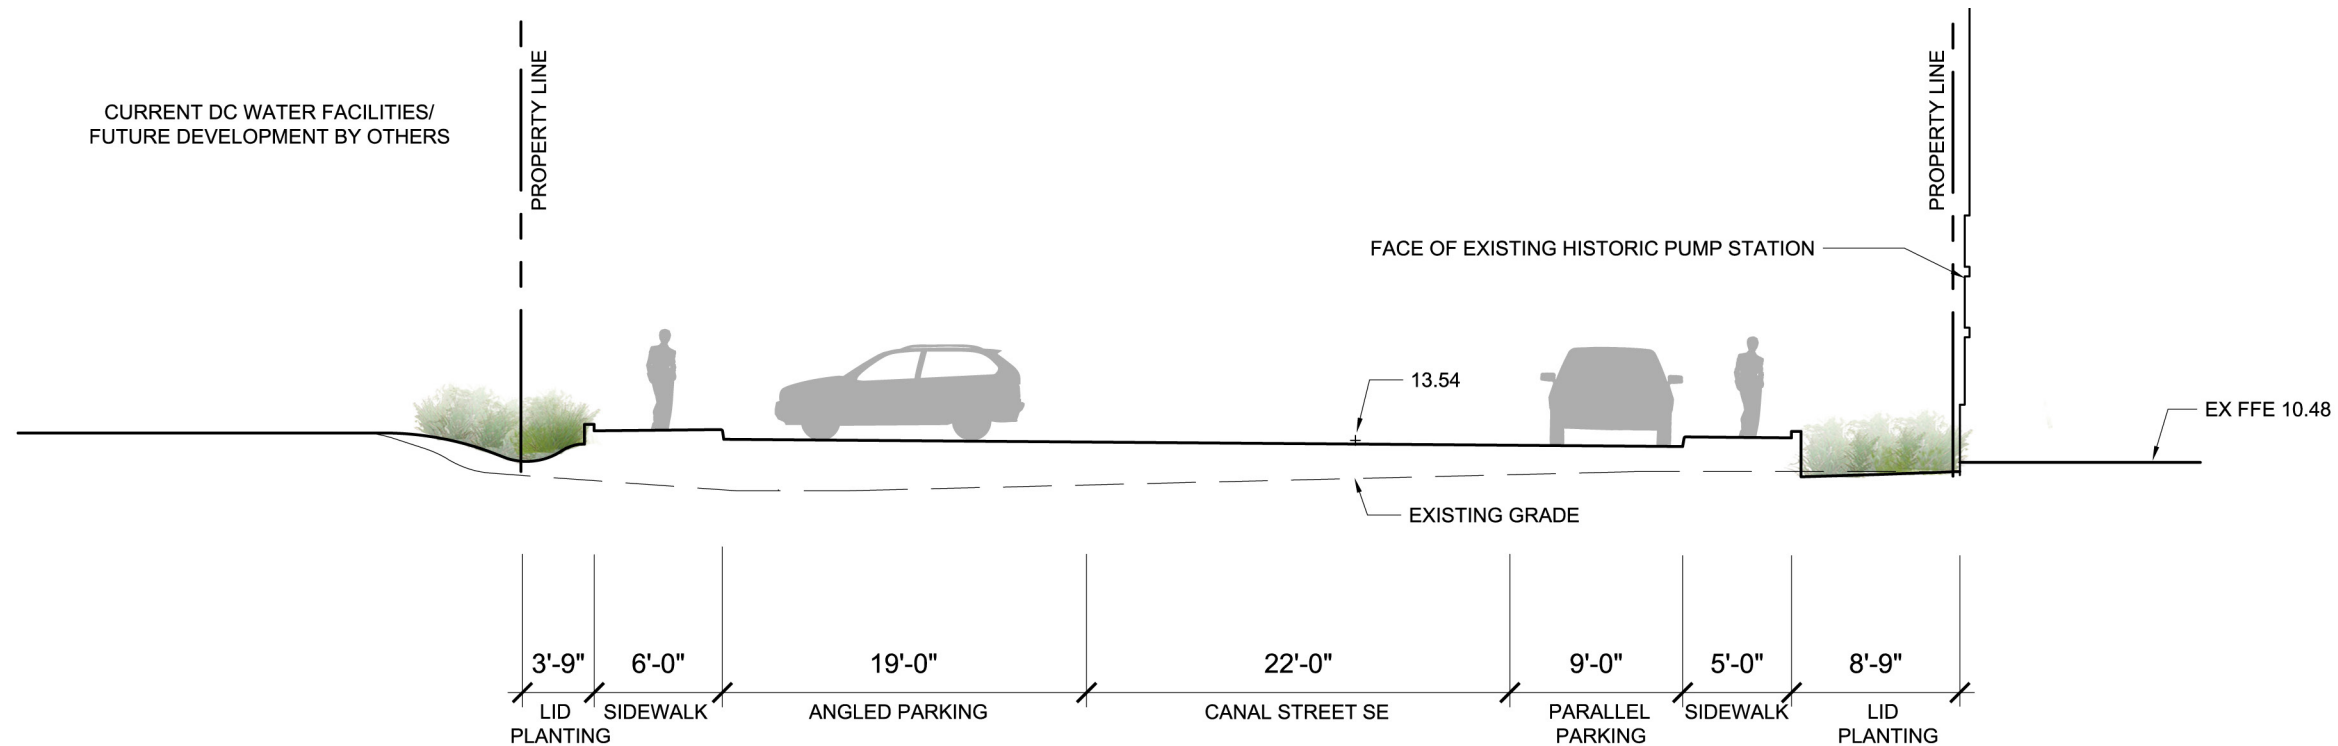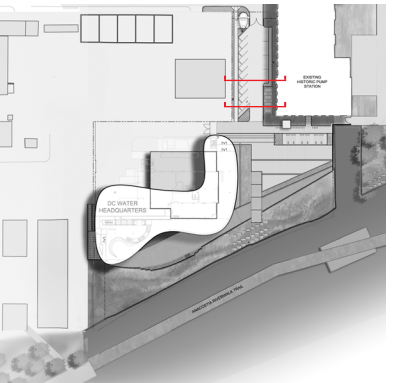



SECTION B: PRE FOREST CITY PUD CONDITIONS

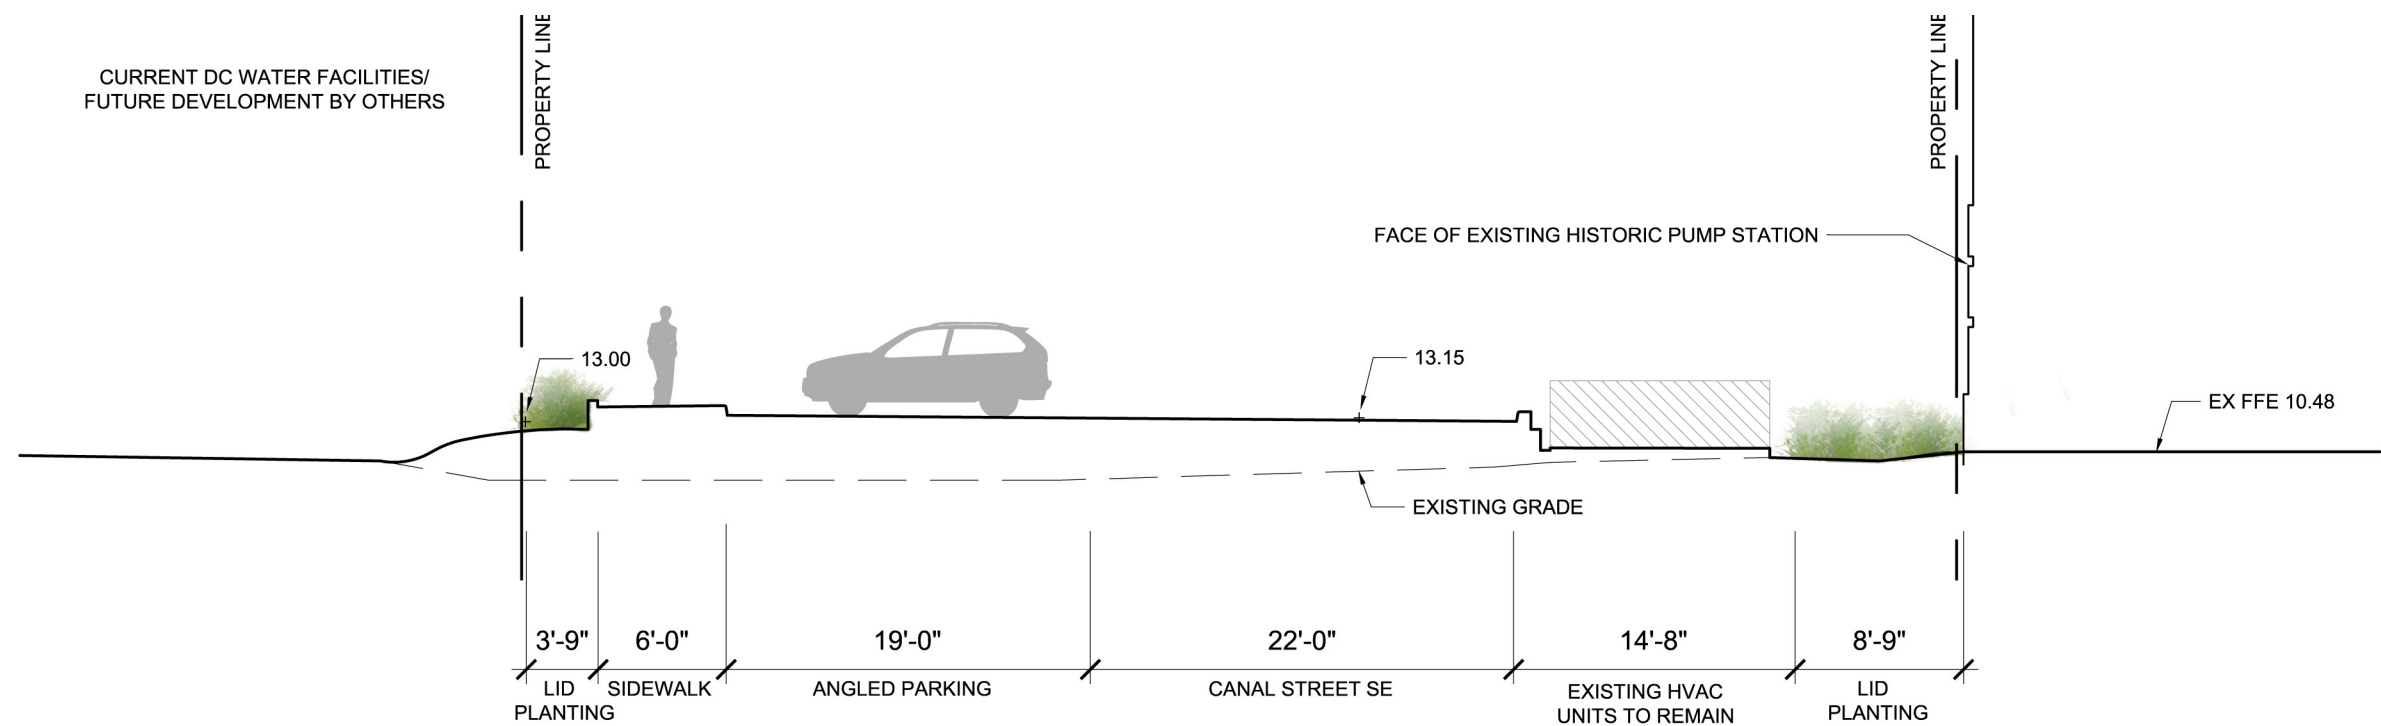

SECTION C: PRE FOREST CITY PUD CONDITIONS

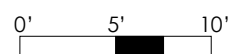

SECTIONS B & C

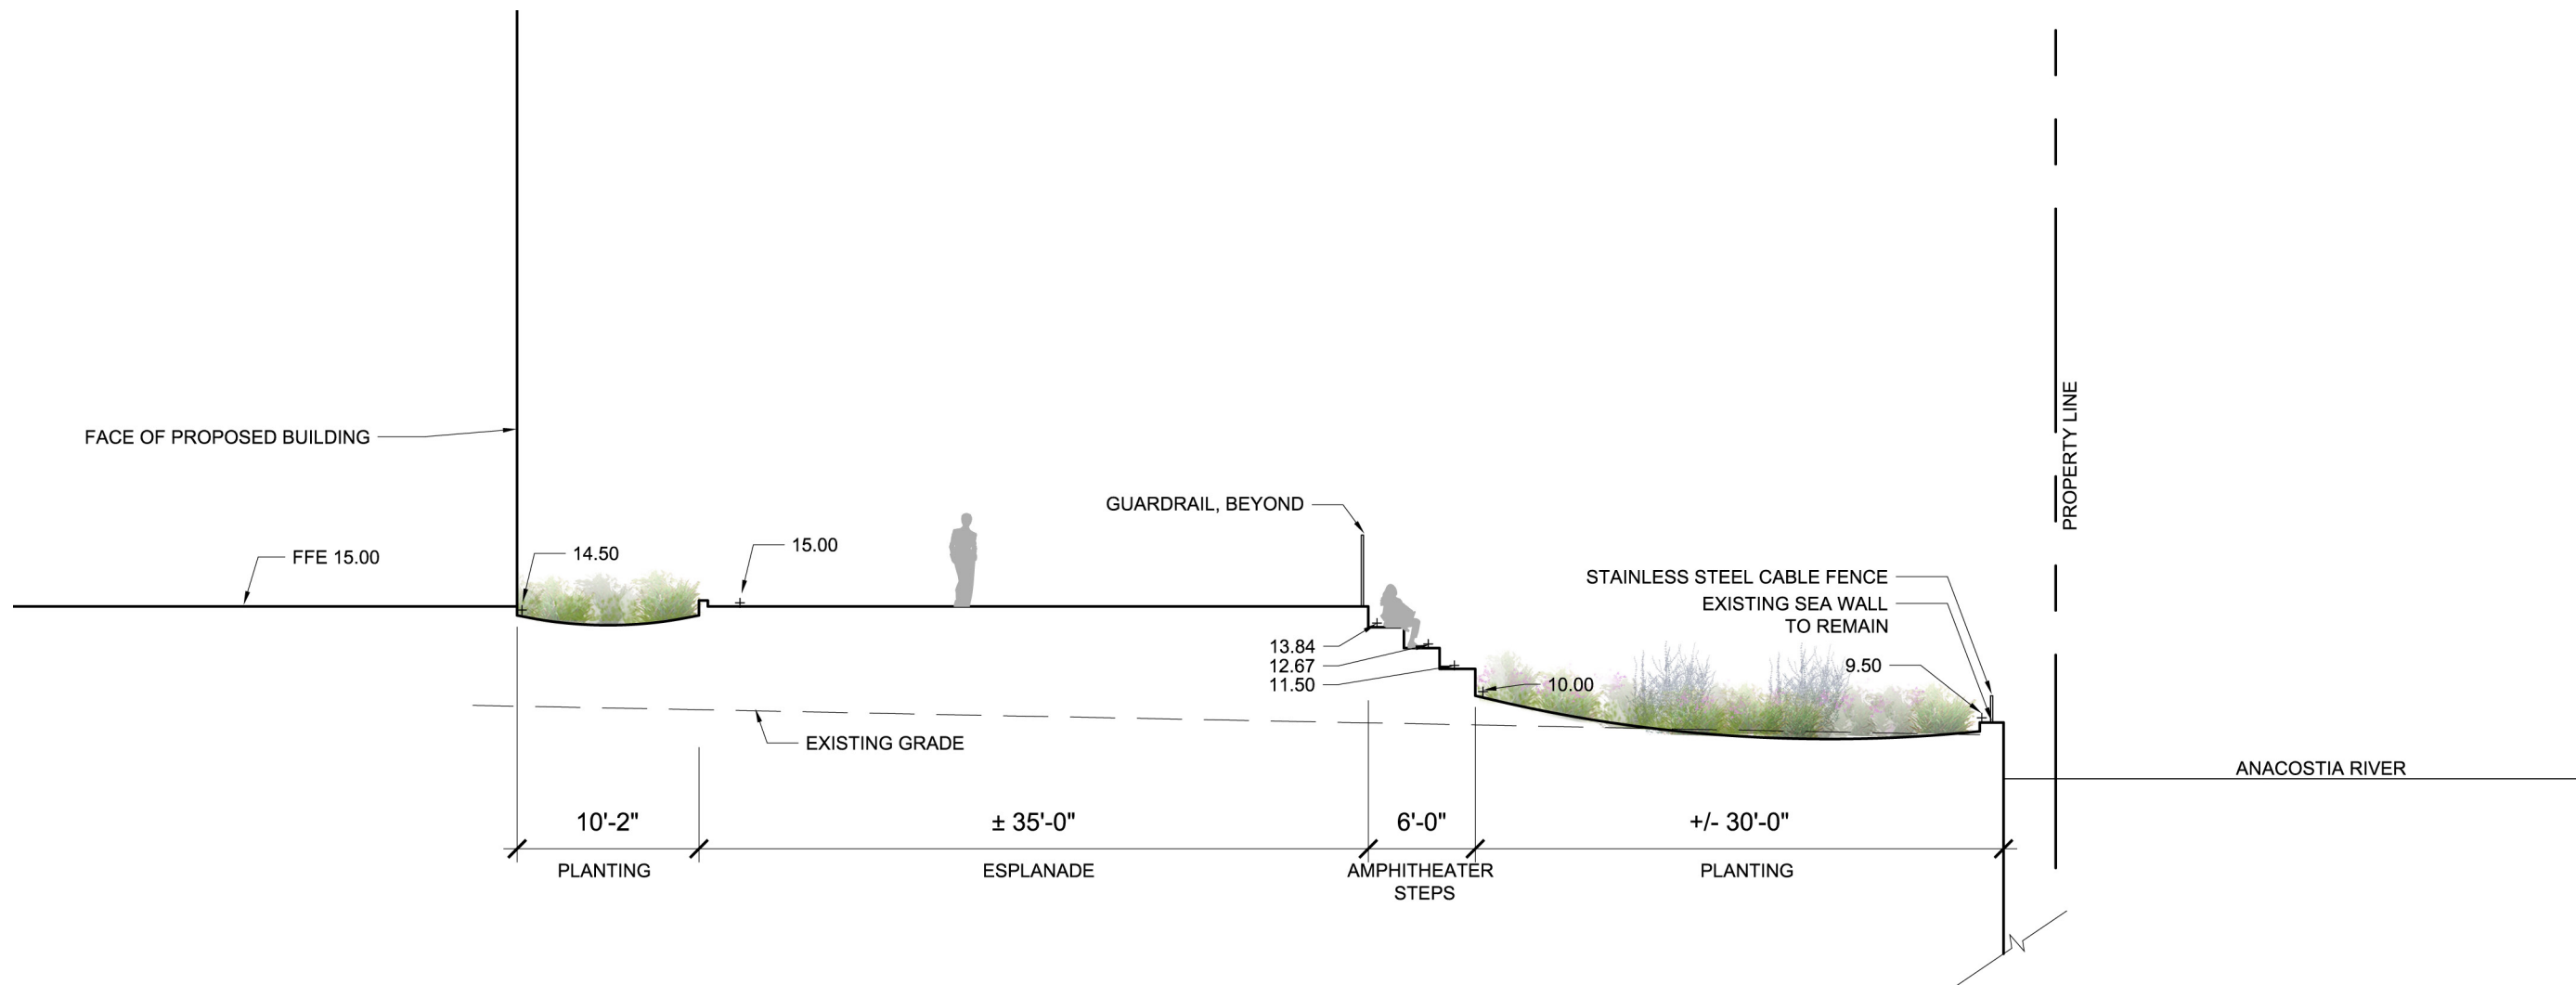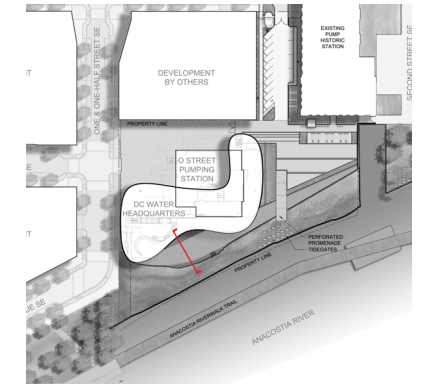

0' 5' 10'

SECTION D