


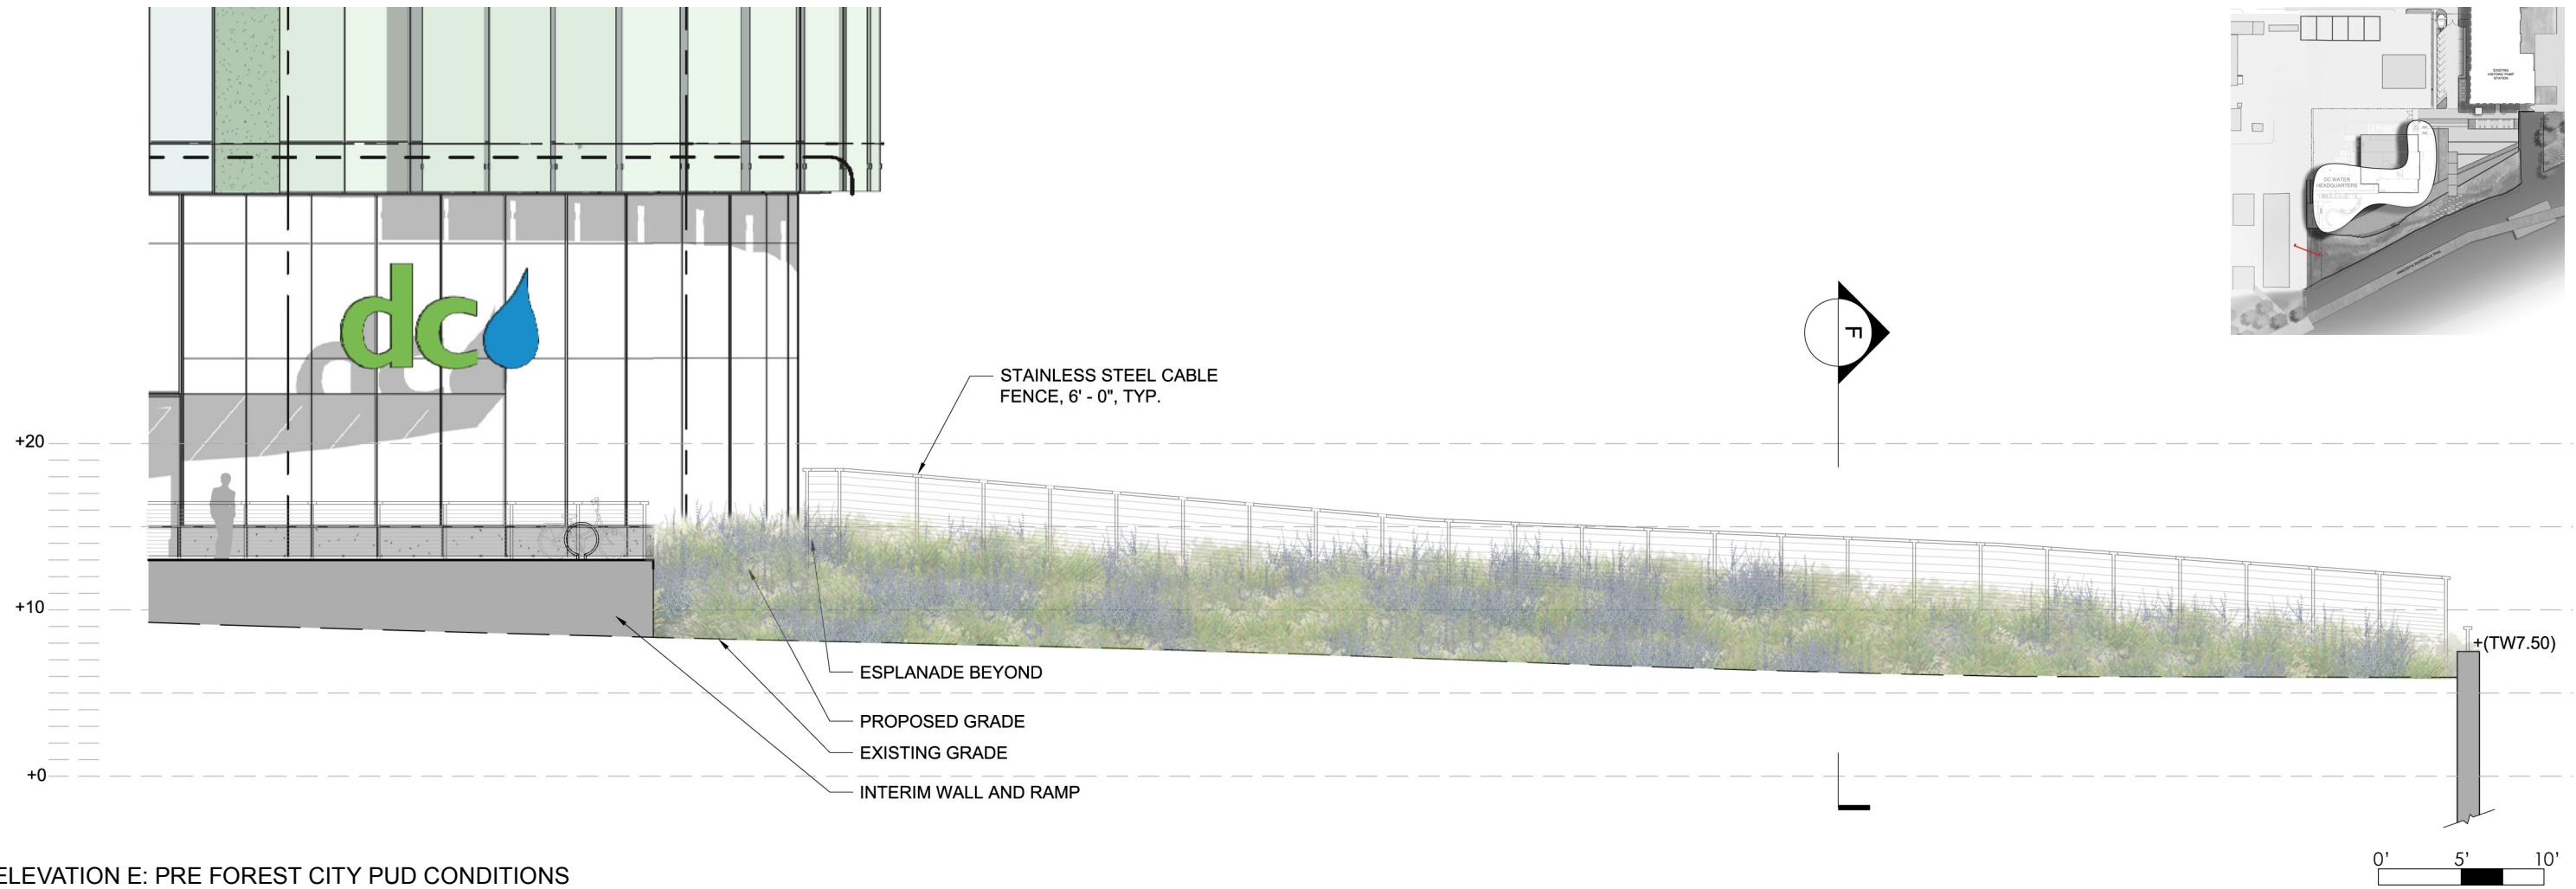


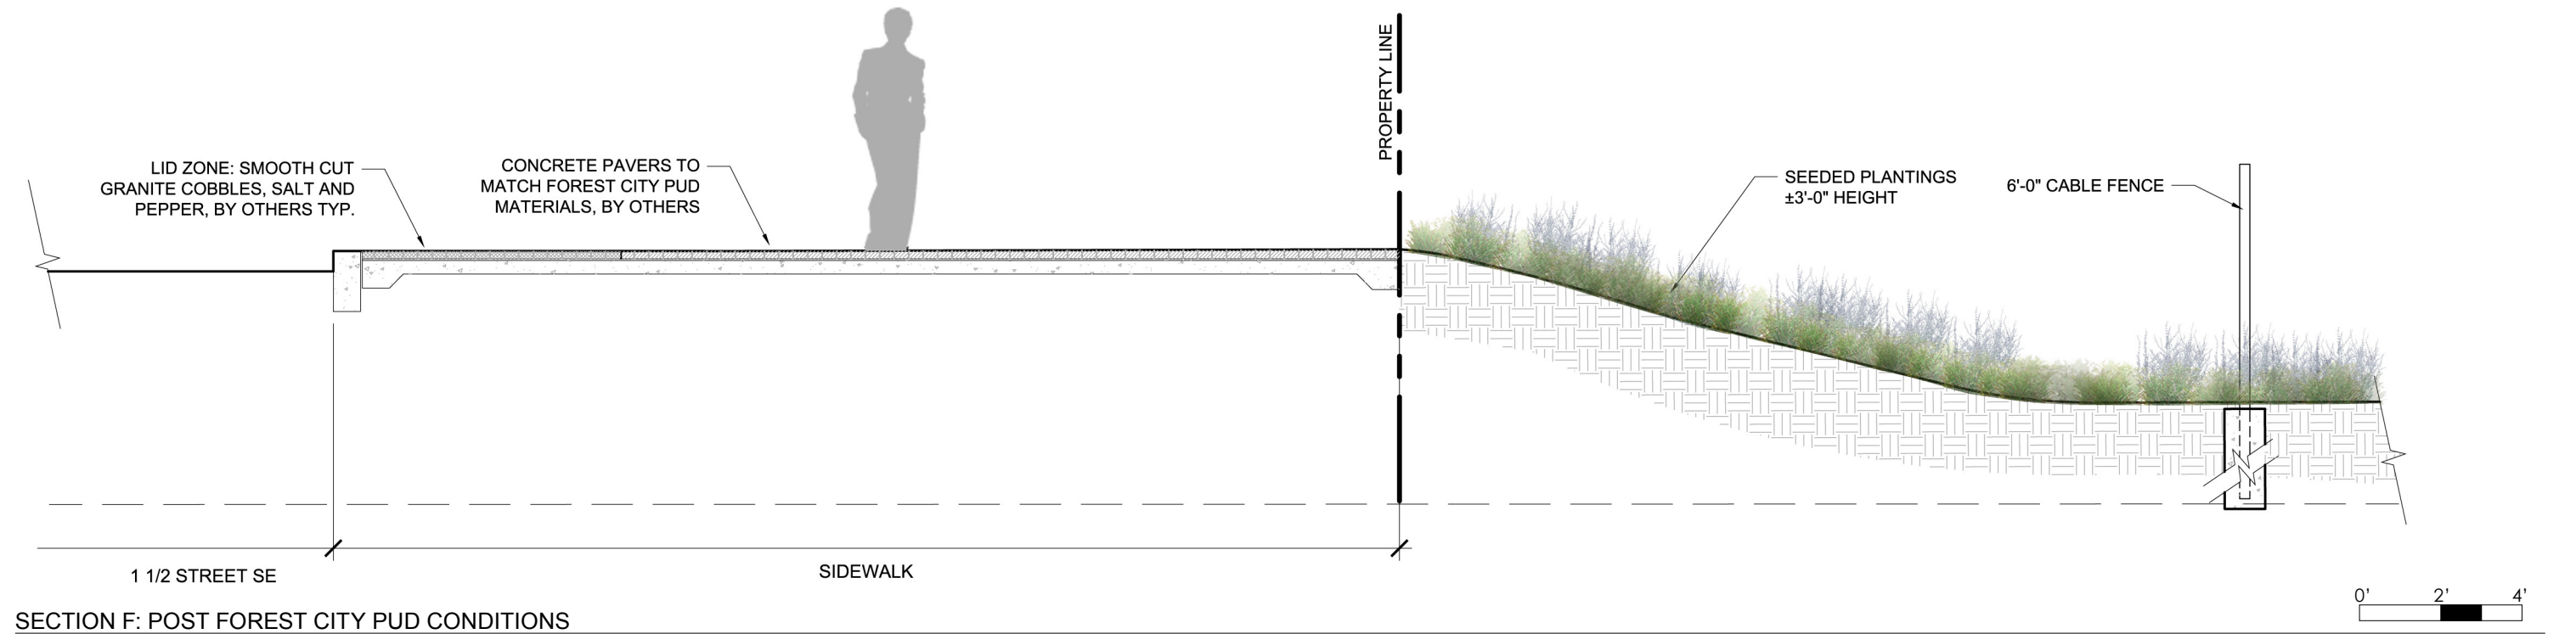

SECTIONS: PRE FOREST CITY PUD CONDITIONS

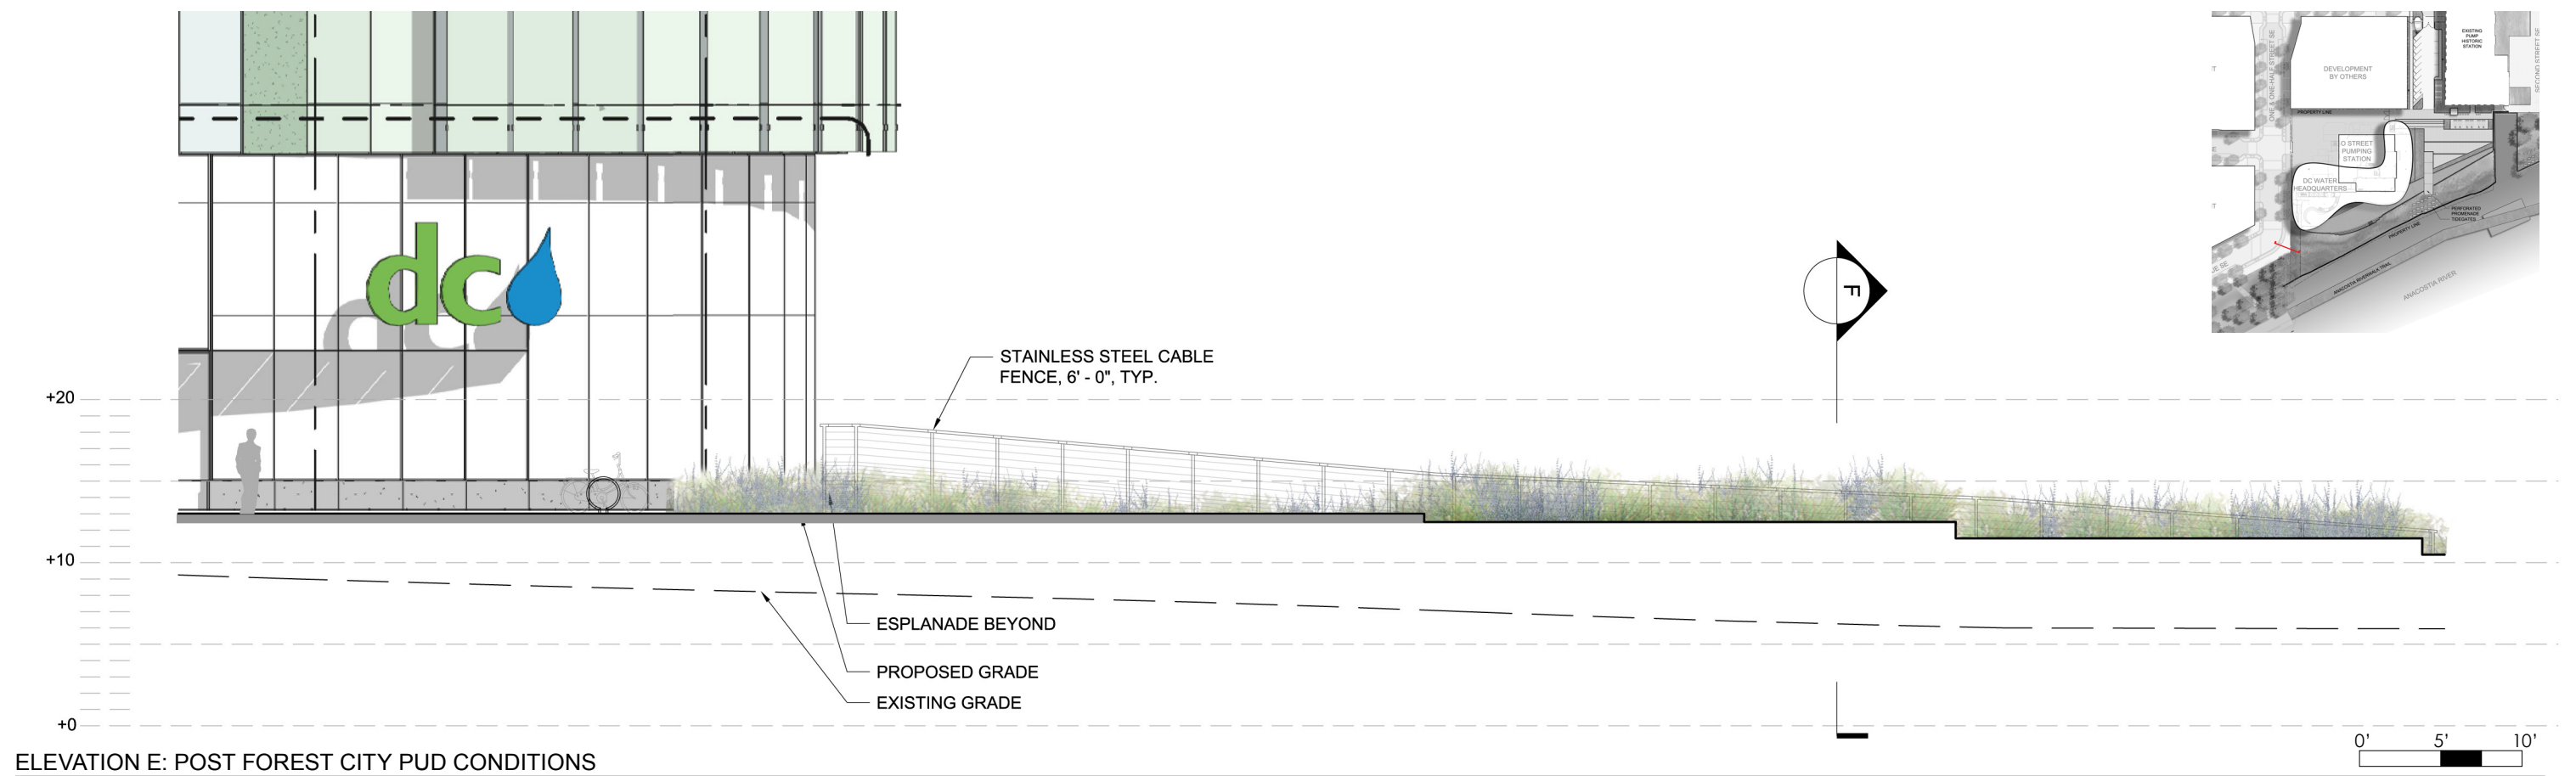

SECTIONS: POST FOREST CITY PUD CONDITIONS

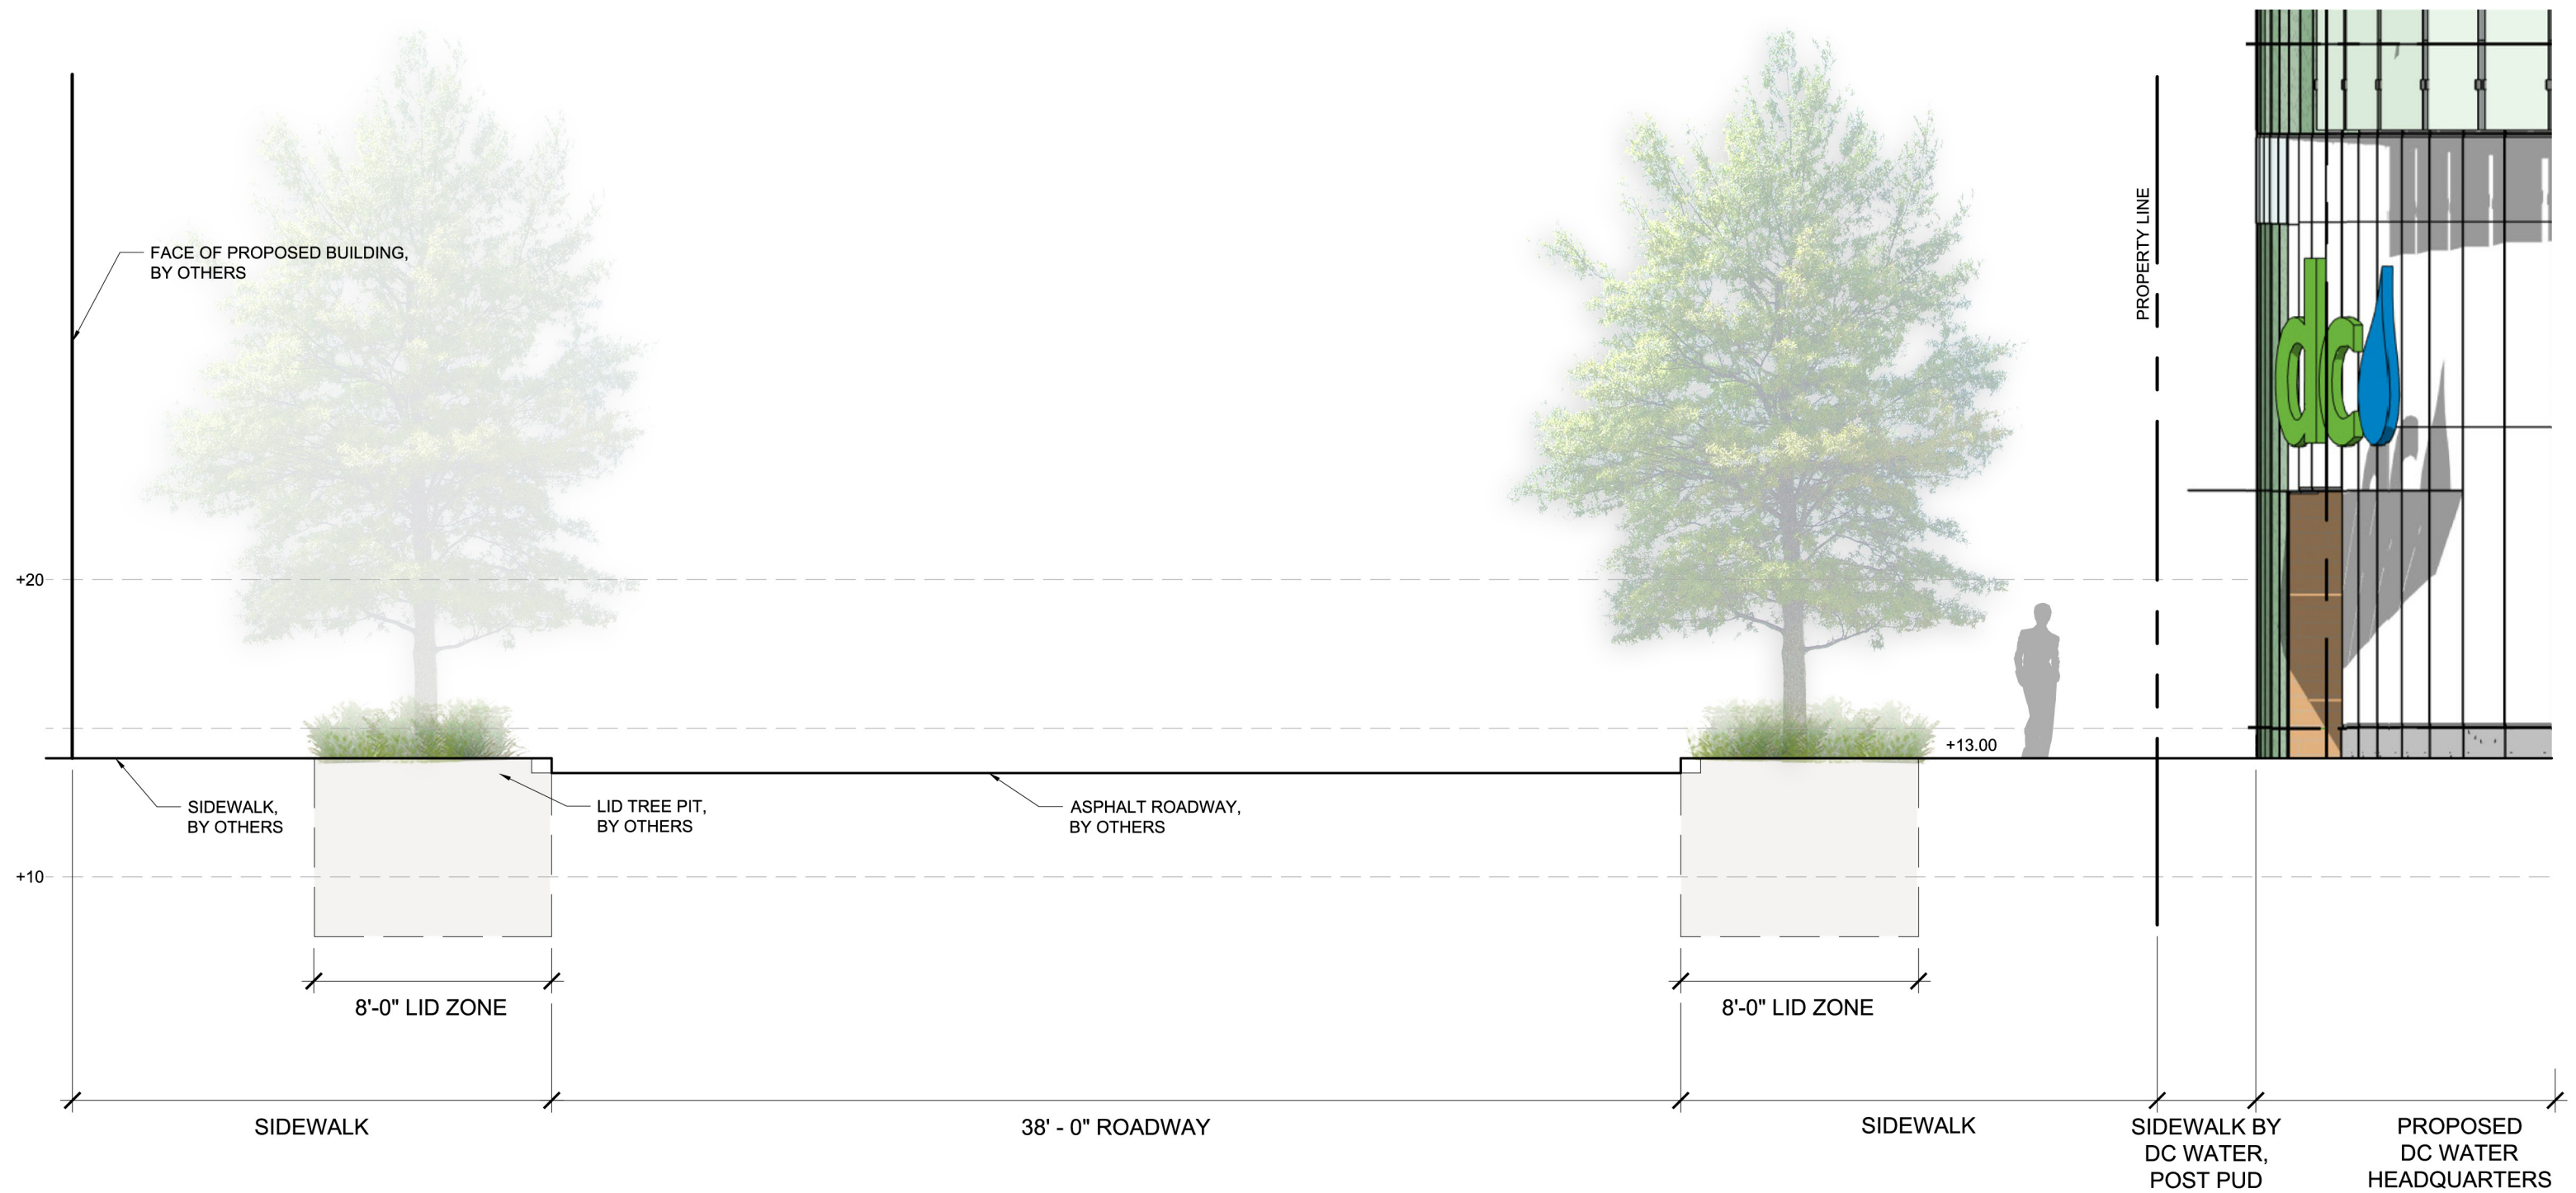

POST FOREST CITY PUD CONDITIONS: SECTION G




•

SOUTHWEST PERIMETER FENCE | POST FOREST CITY PUD CONDITION




•

SOUTHWEST PERIMETER FENCE | POST FOREST CITY PUD CONDITION

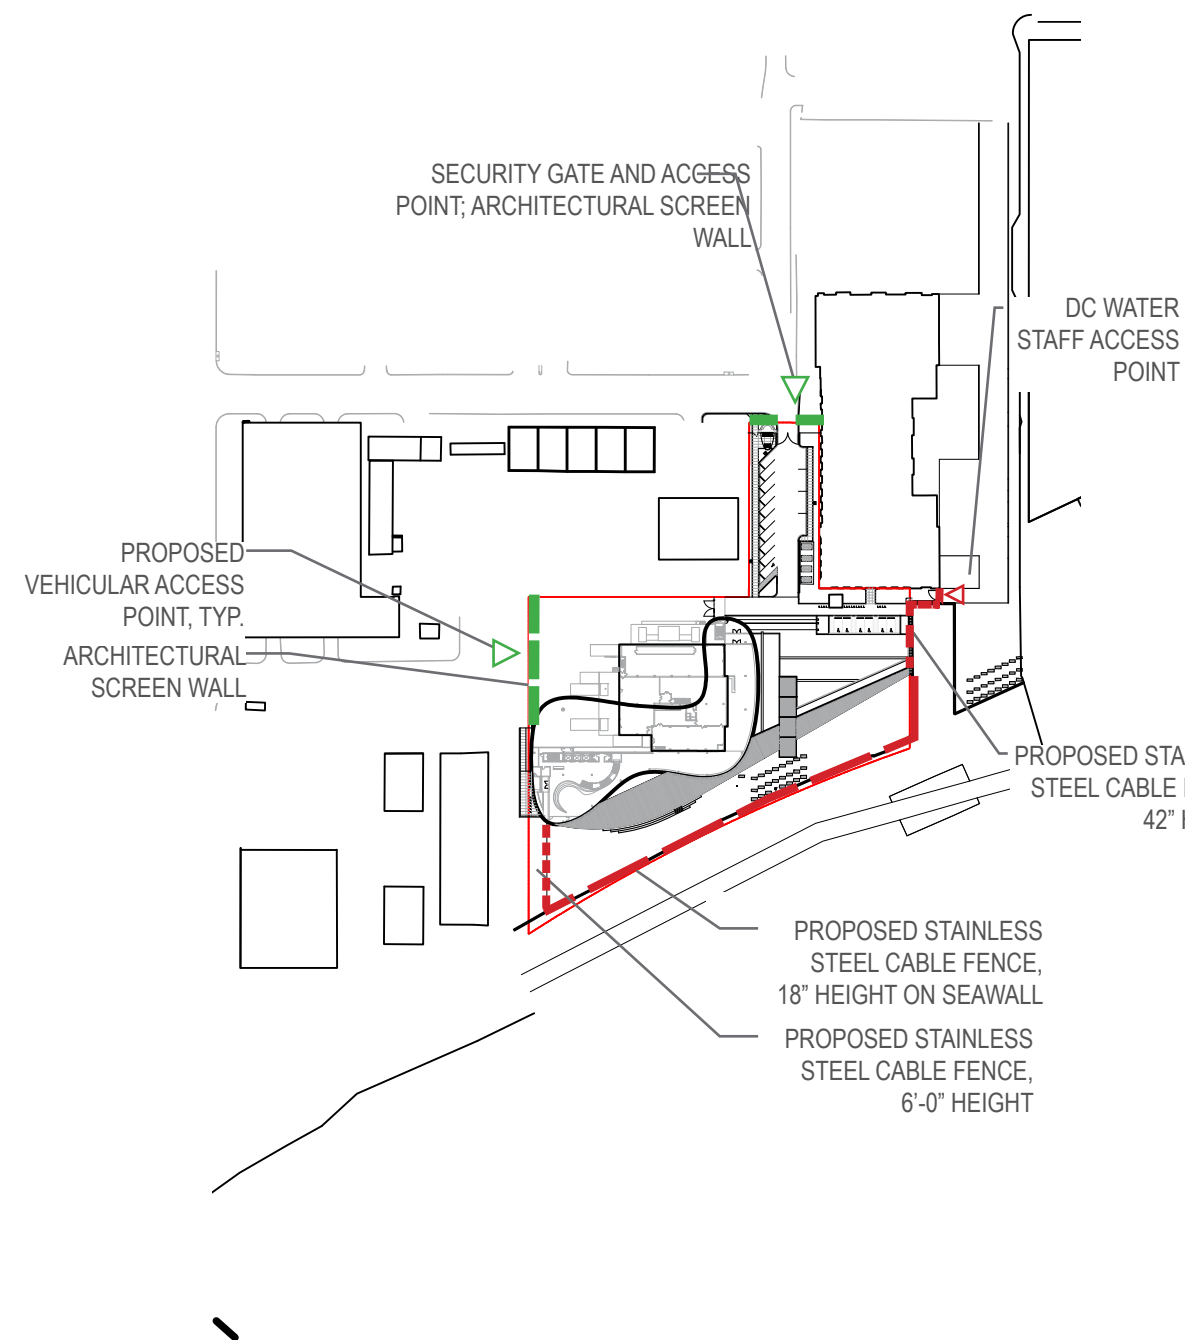

PRE-FOREST CITY PUD CONDITION FENCING DIAGRAM

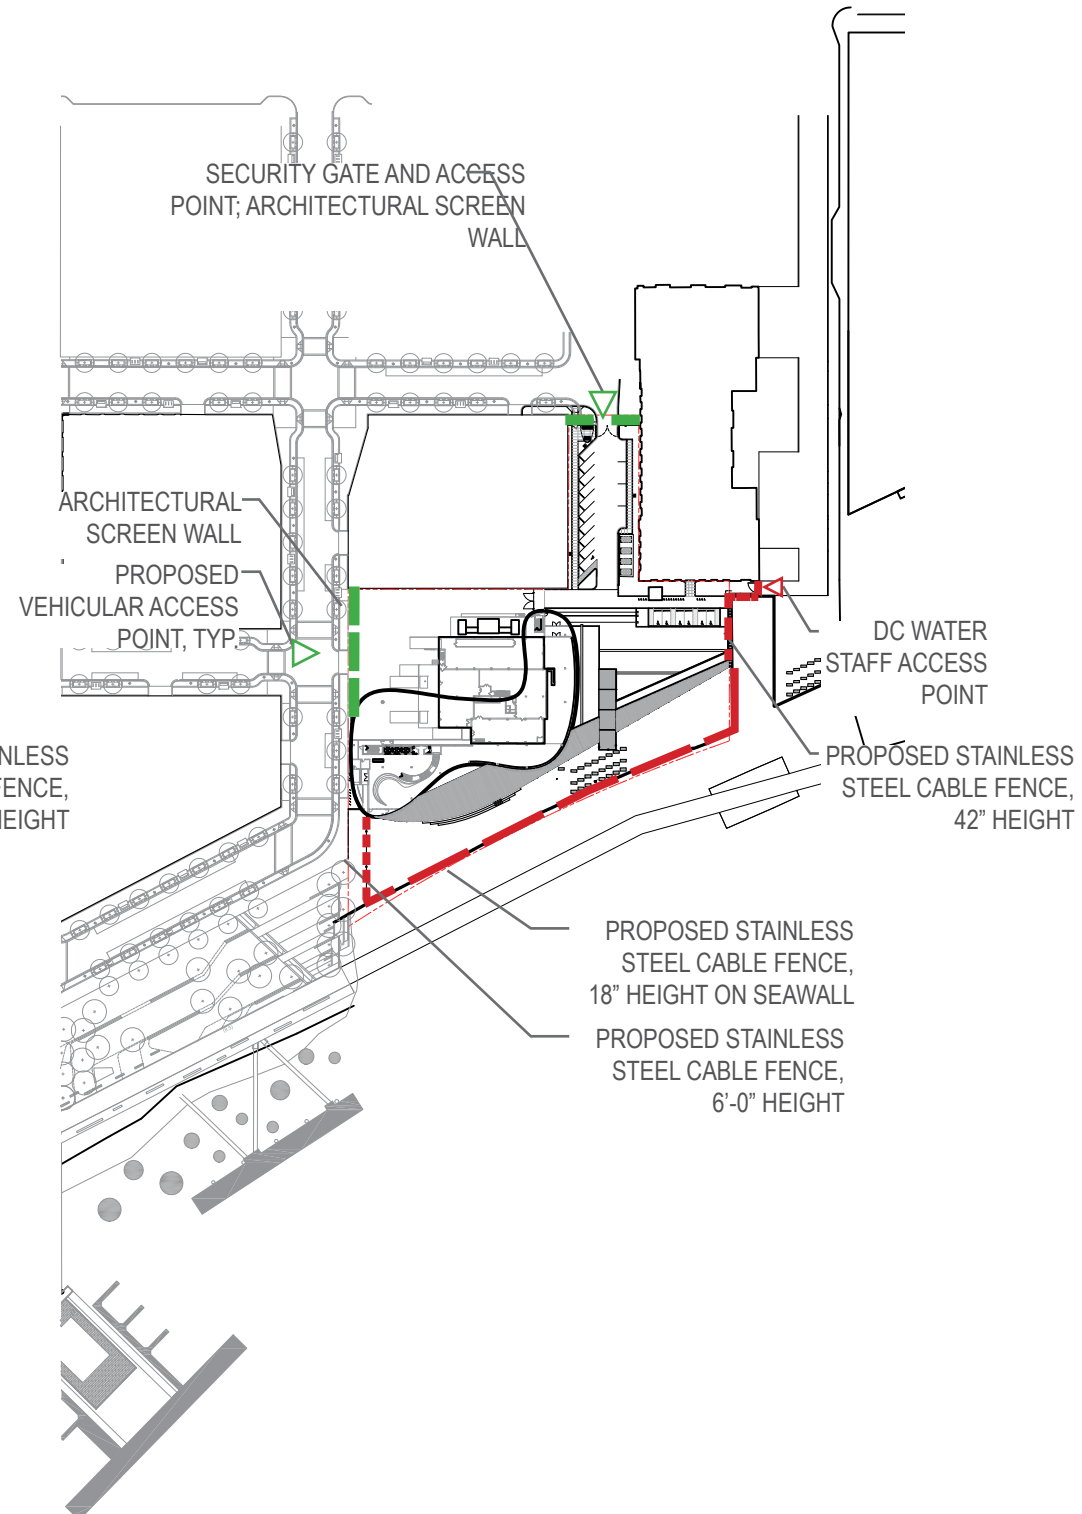


POST FOREST CITY PUD CONDITION FENCING DIAGRAM


REPRESENTATIVE FENCE PALETTE



PROPOSED STAINLESS STEEL CABLE FENCE

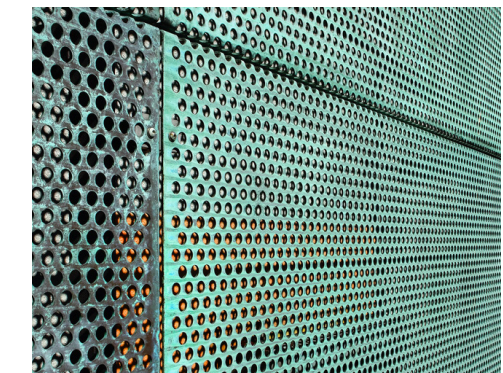

ARCHITECTURAL SCREEN WALL

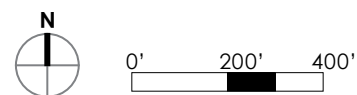

FENCE DIAGRAMS