


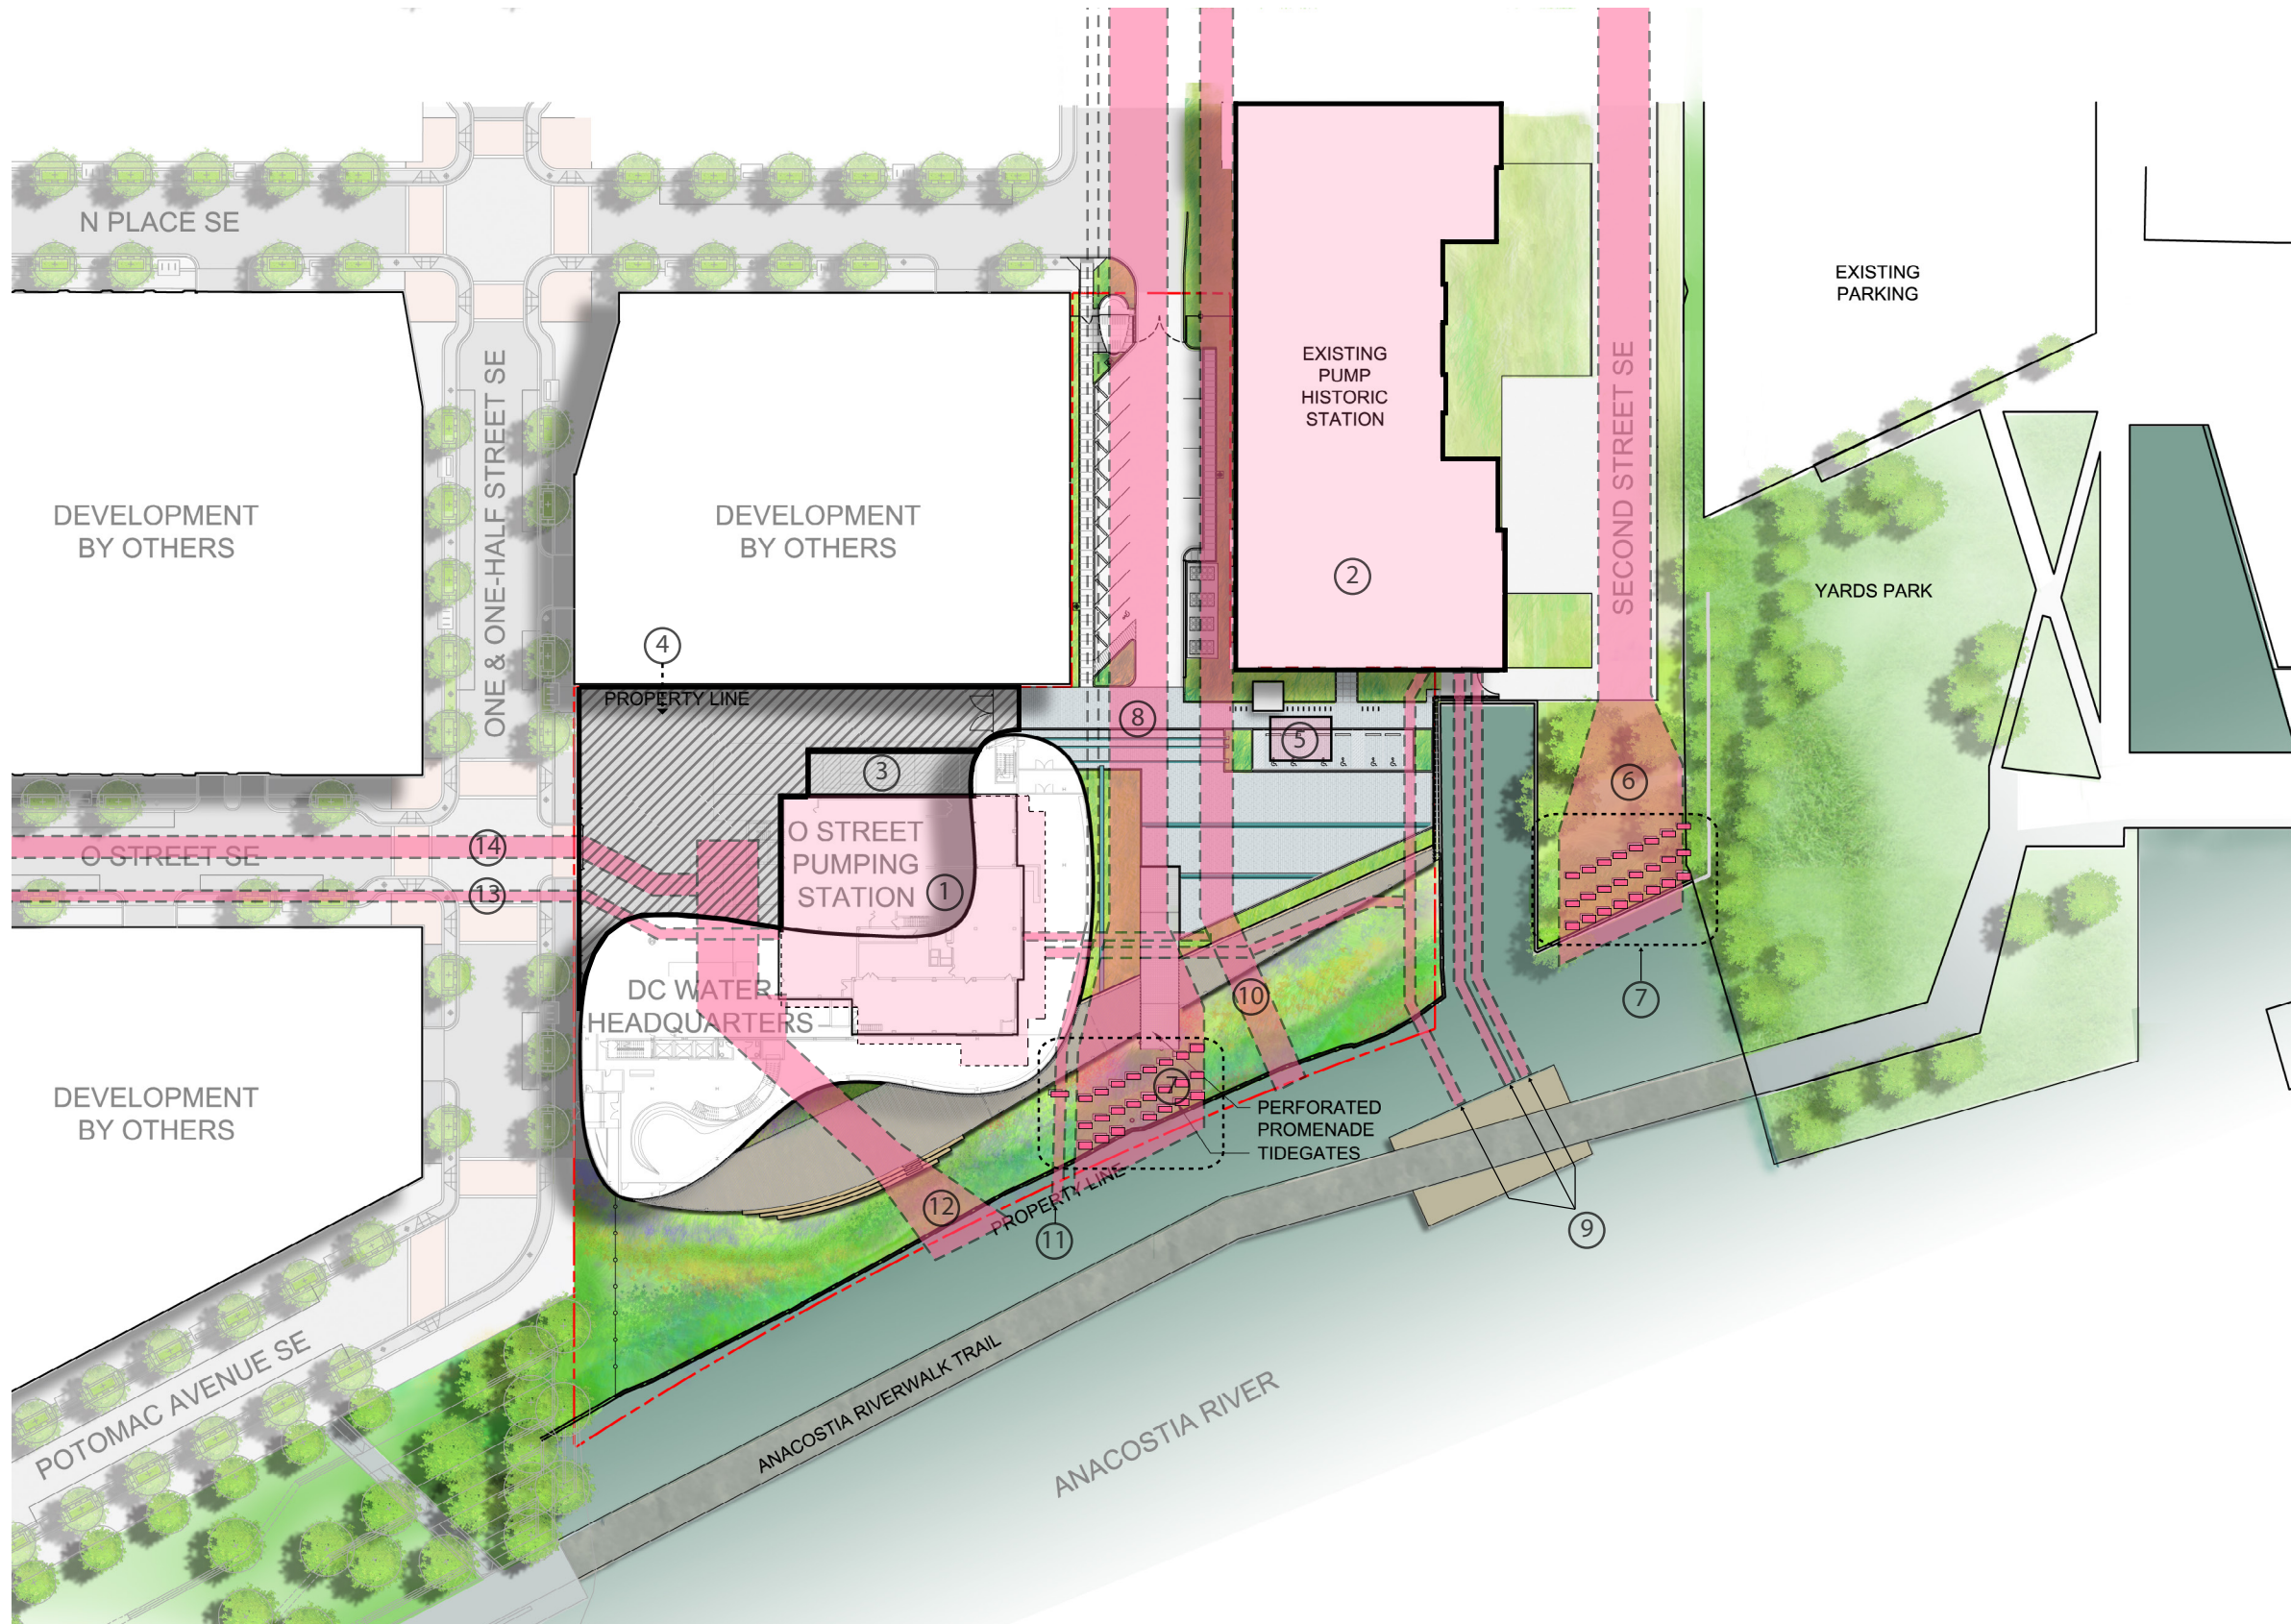

LEGEND

- ① O STREET PUMP STATION
- ② EXISTING PUMP STATION
- ③ TRANSFORMERS
- ④ LOADING / PUMP STATION MAINTENANCE
- ⑤ MASONRY SHED
- ⑥ TIBERCREEK TRUNK SEWER ***
- ⑦ TIDAL GATES (EXTENDS TO SURFACE REQUIRES CRANE ACCESS)
- ⑧ NEW JERSEY AVE TRUNK SEWER (AS CLOSE AS 18" BELOW SURFACE AT SEAWALL) ***
- ⑨ INVERTED SIPHON (3)
- ⑩ 15' STORM CONDUIT
- ⑪ 4'-6" STORM CONDUIT
- ⑫ STORMWATER OUTFLOW (TWO 8' X 7')
- ⑬ 48" SANITARY SEWER
- ⑭ 11'-6" COMBINED SEWER


*** DEPTH VARIES, DIRECTLY BELOW PAVING IN AREAS

CRITICAL INFRASTRUCTURE


LEGEND

- ① O STREET PUMP STATION
- ② NEW JERSEY AVE TRUNK SEWER (AS CLOSE AS 18" BELOW SURFACE AT SEAWALL) ***
- ③ 15' STORM CONDUIT
- ④ 4'-6" STORM CONDUIT
- ⑤ STORMWATER OUTFLOW (TWO 8' X 7')
- ⑥ 48" SANITARY SEWER
- ⑦ 11'-6" COMBINED SEWER

*** DEPTH VARIES, DIRECTLY BELOW PAVING IN AREAS

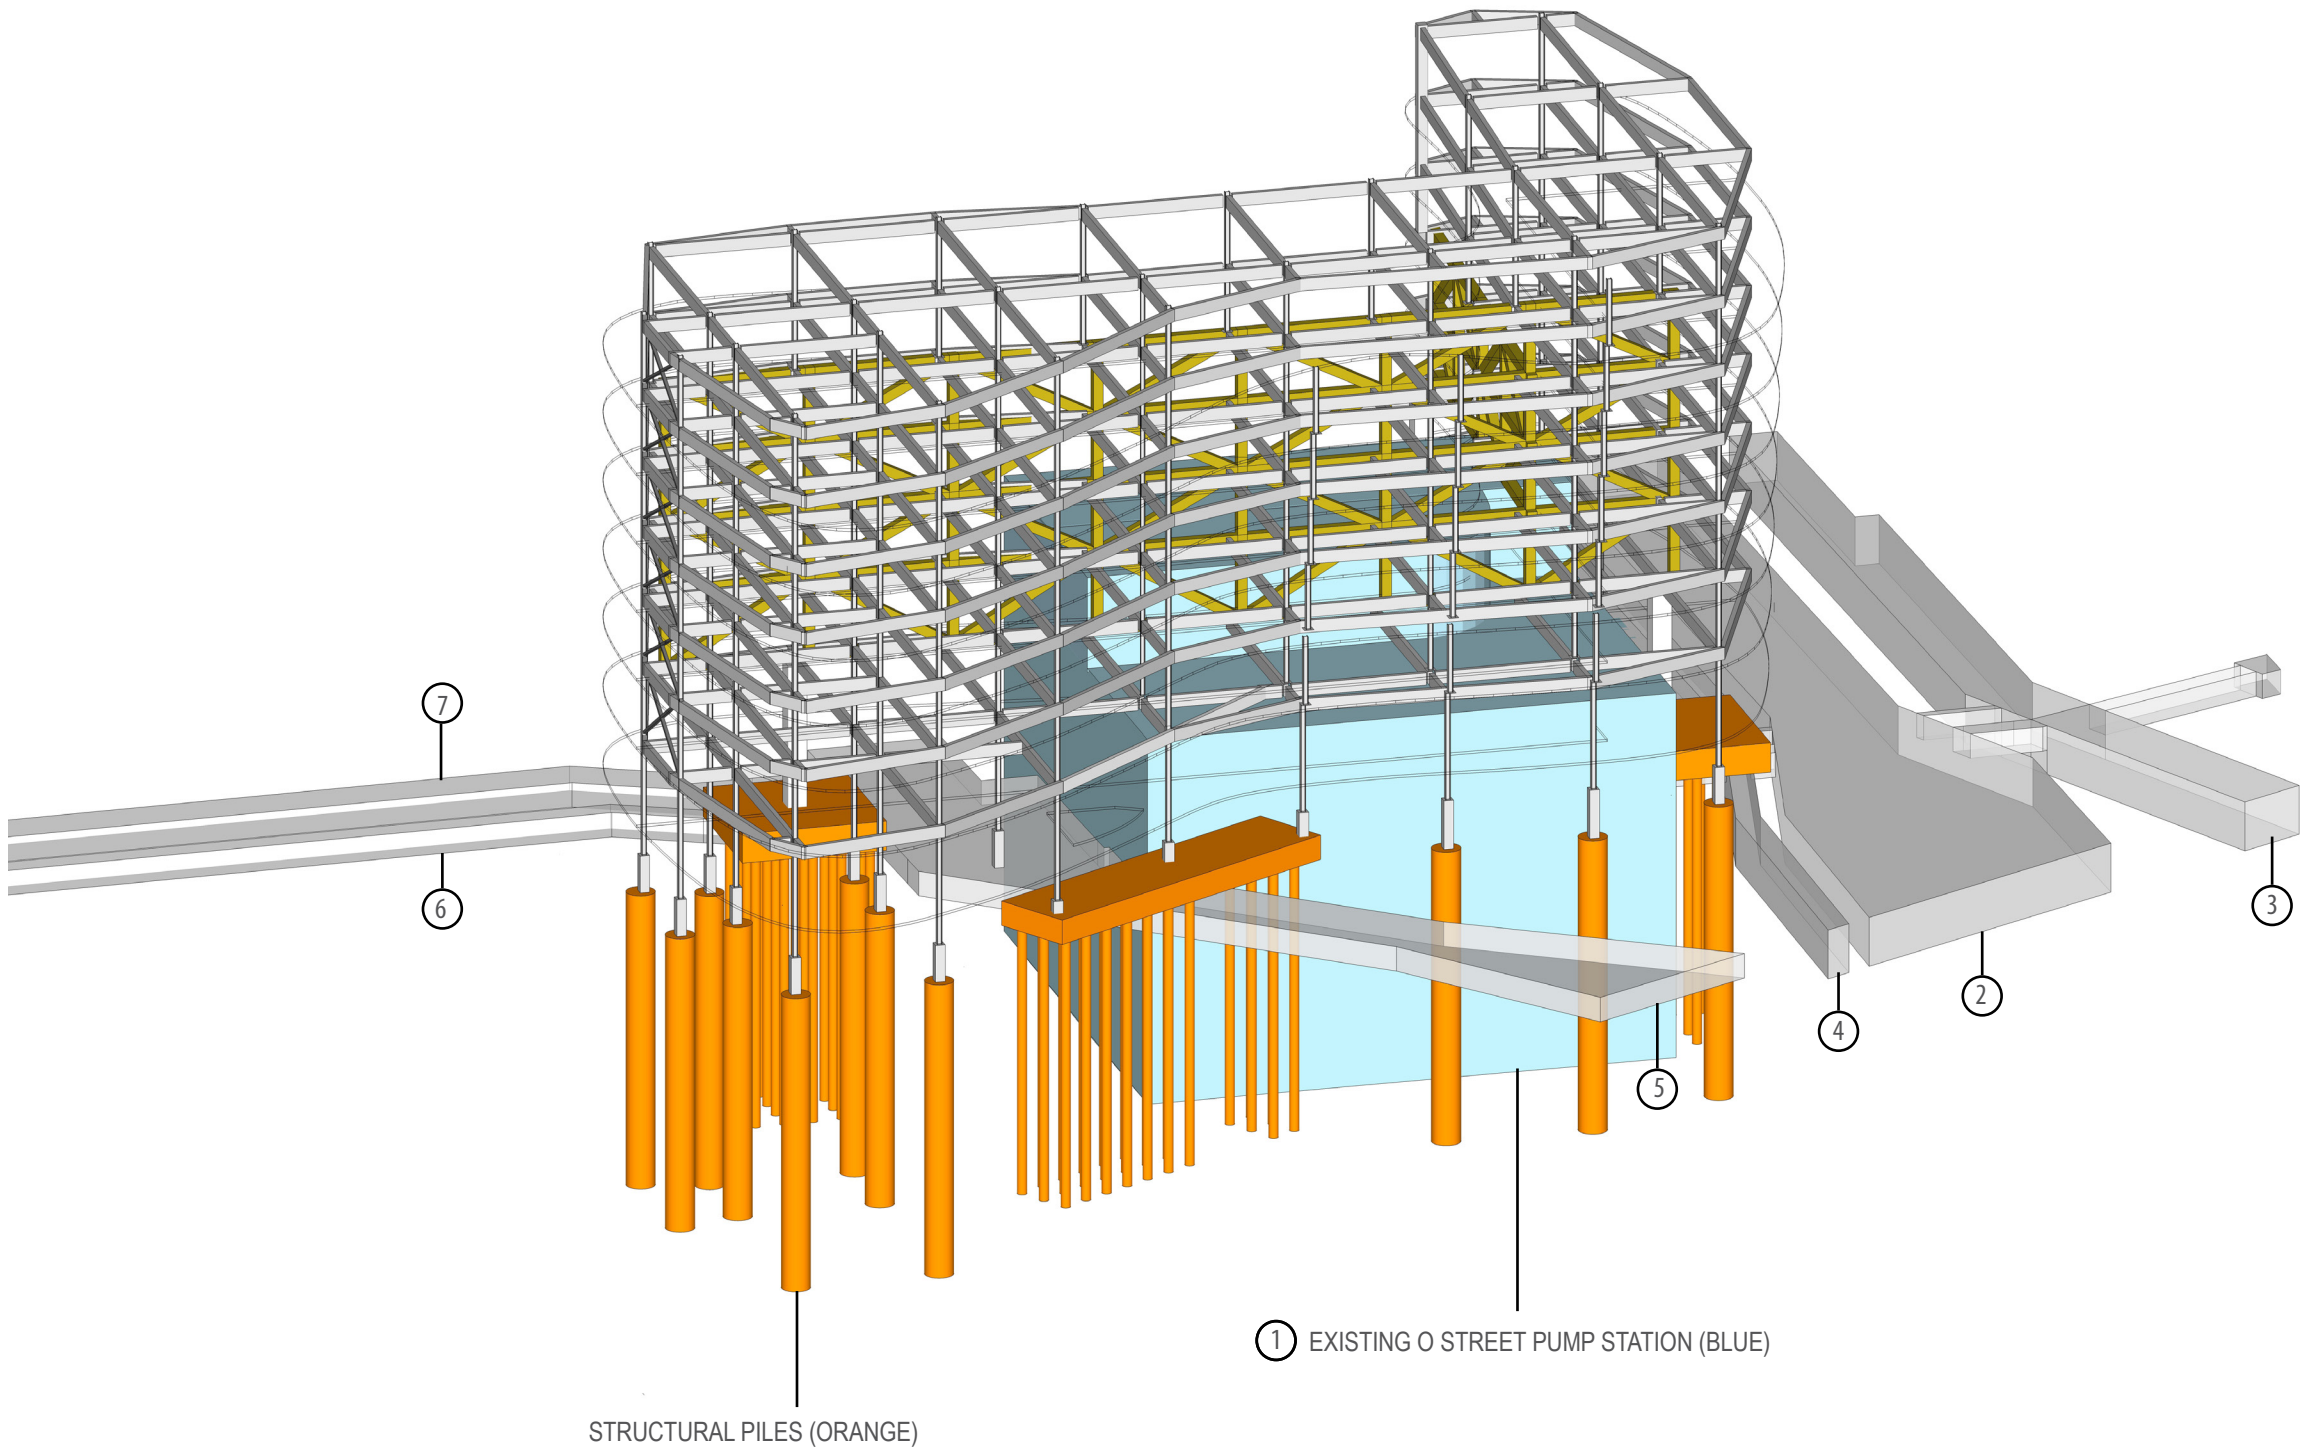


CRITICAL INFRASTRUCTURE

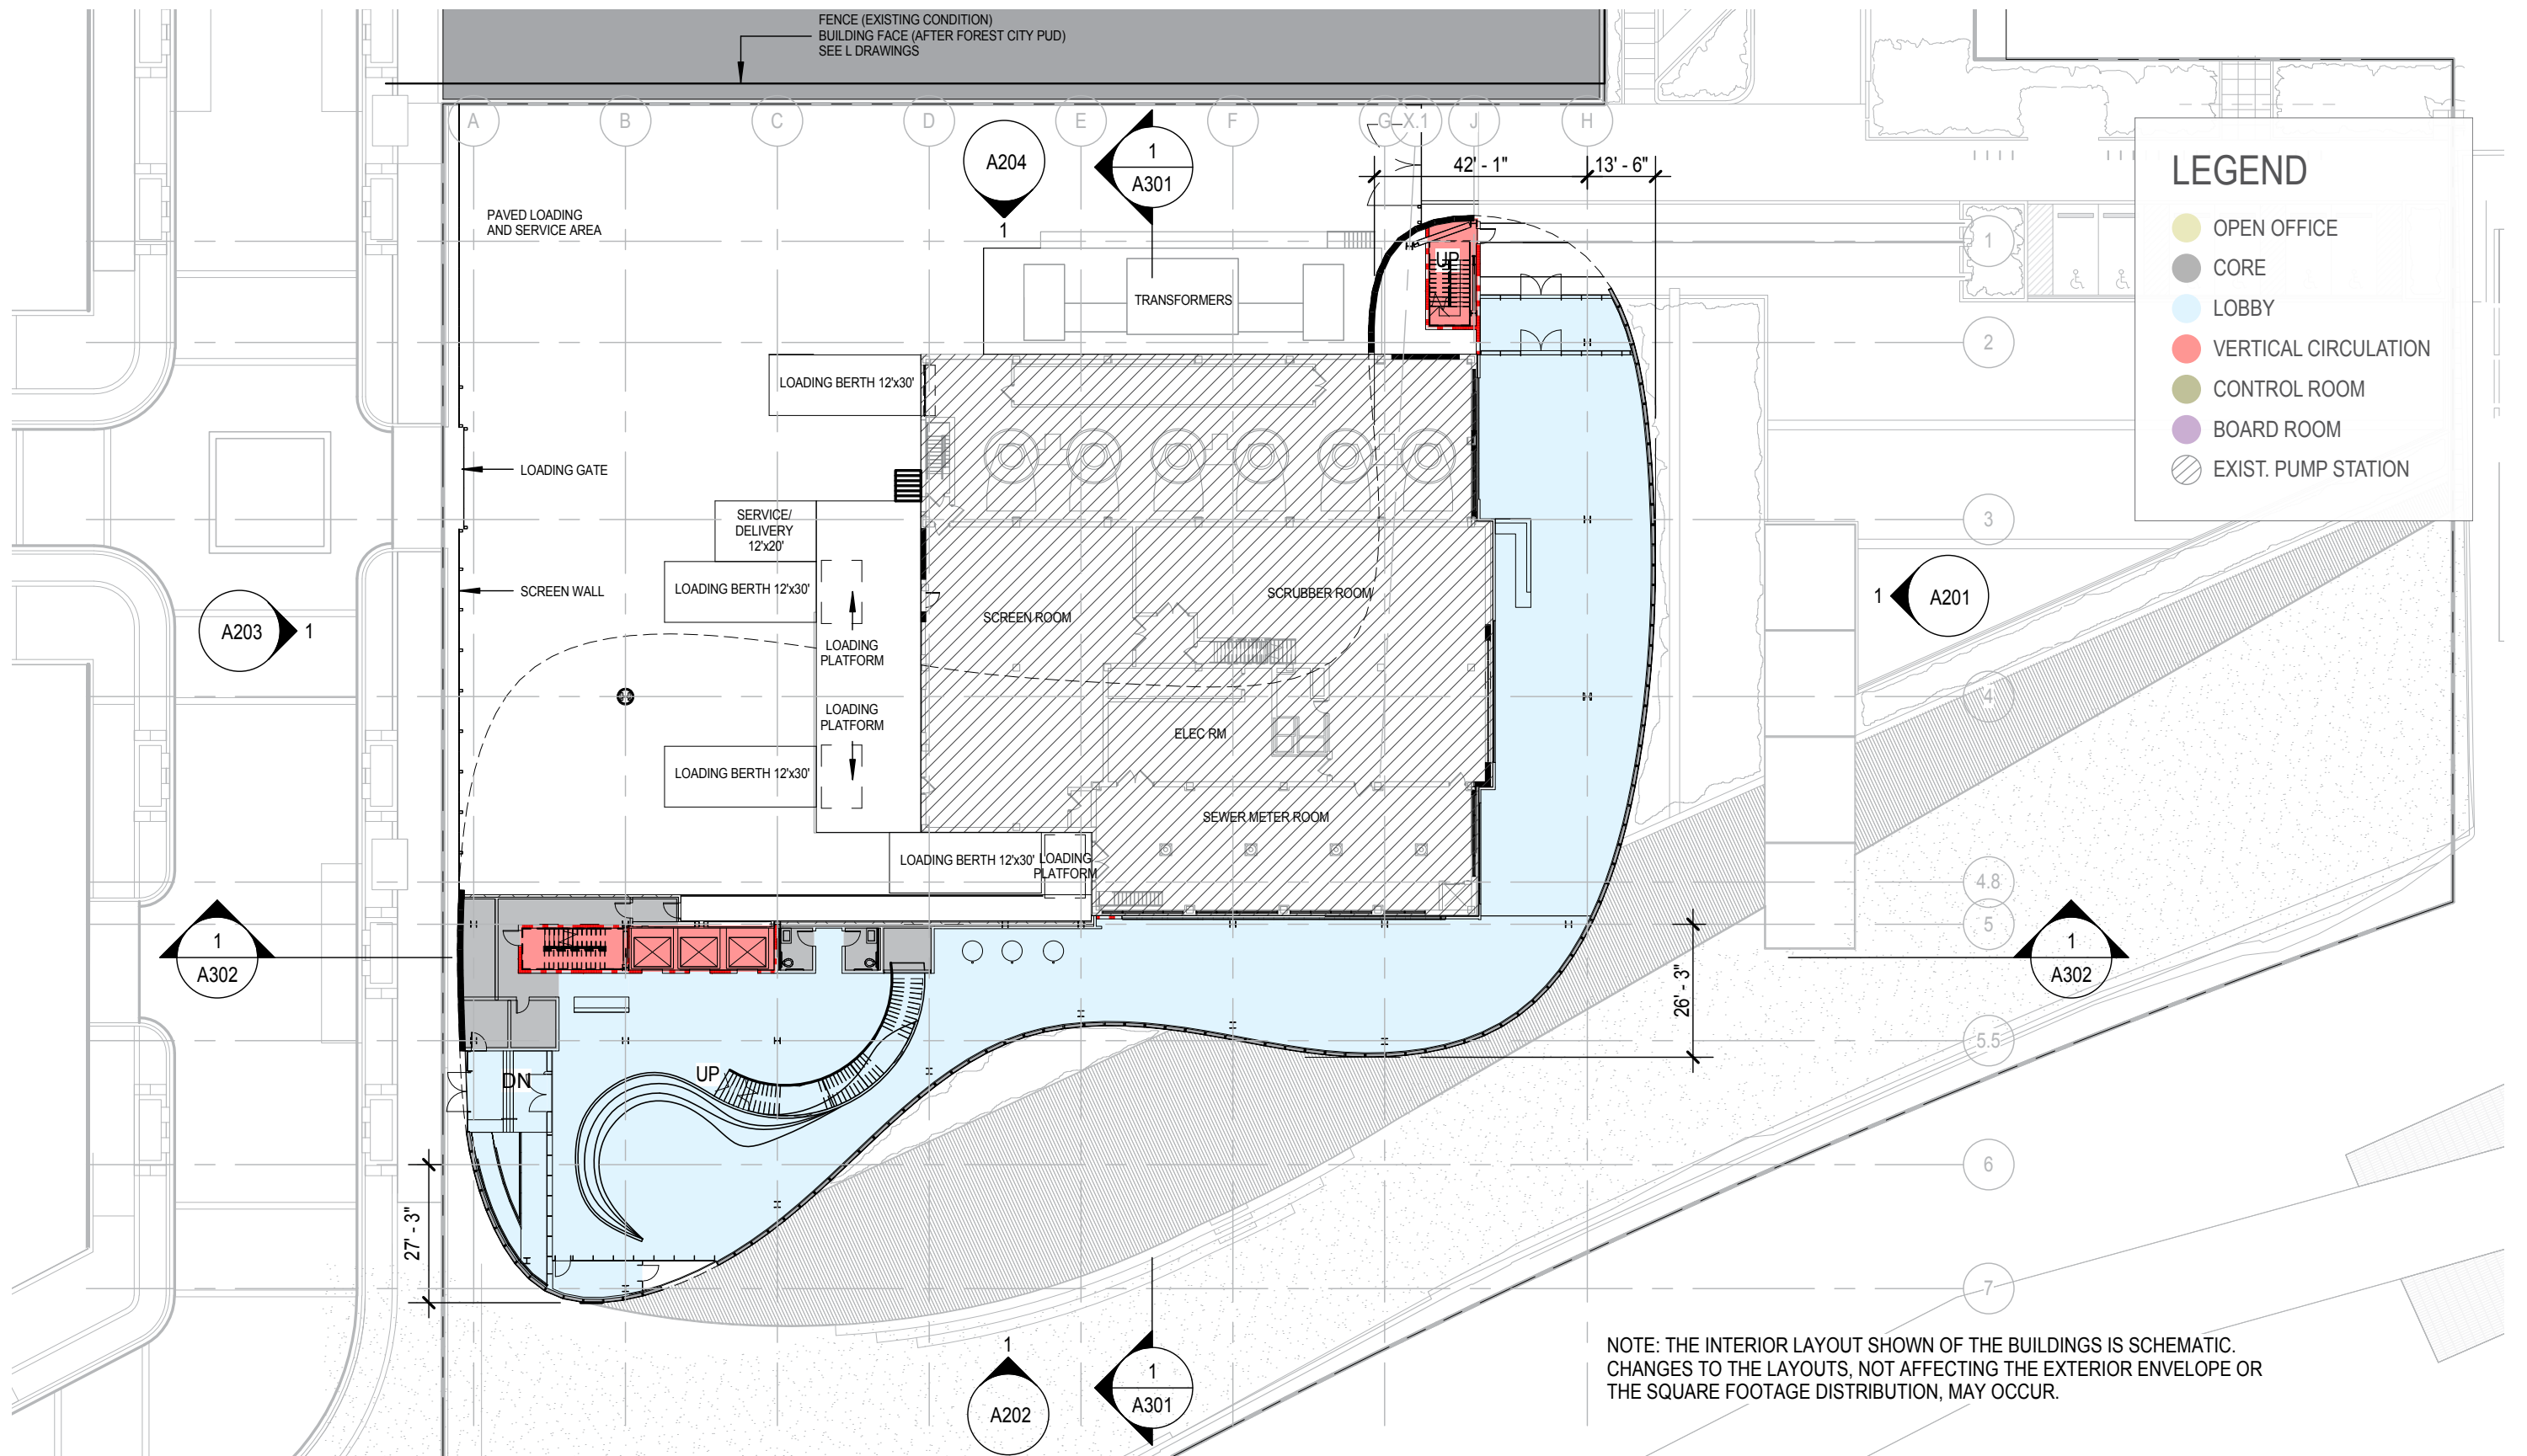

SCALE: 1'-0" = 1/32"




GROUND FLOOR PLAN

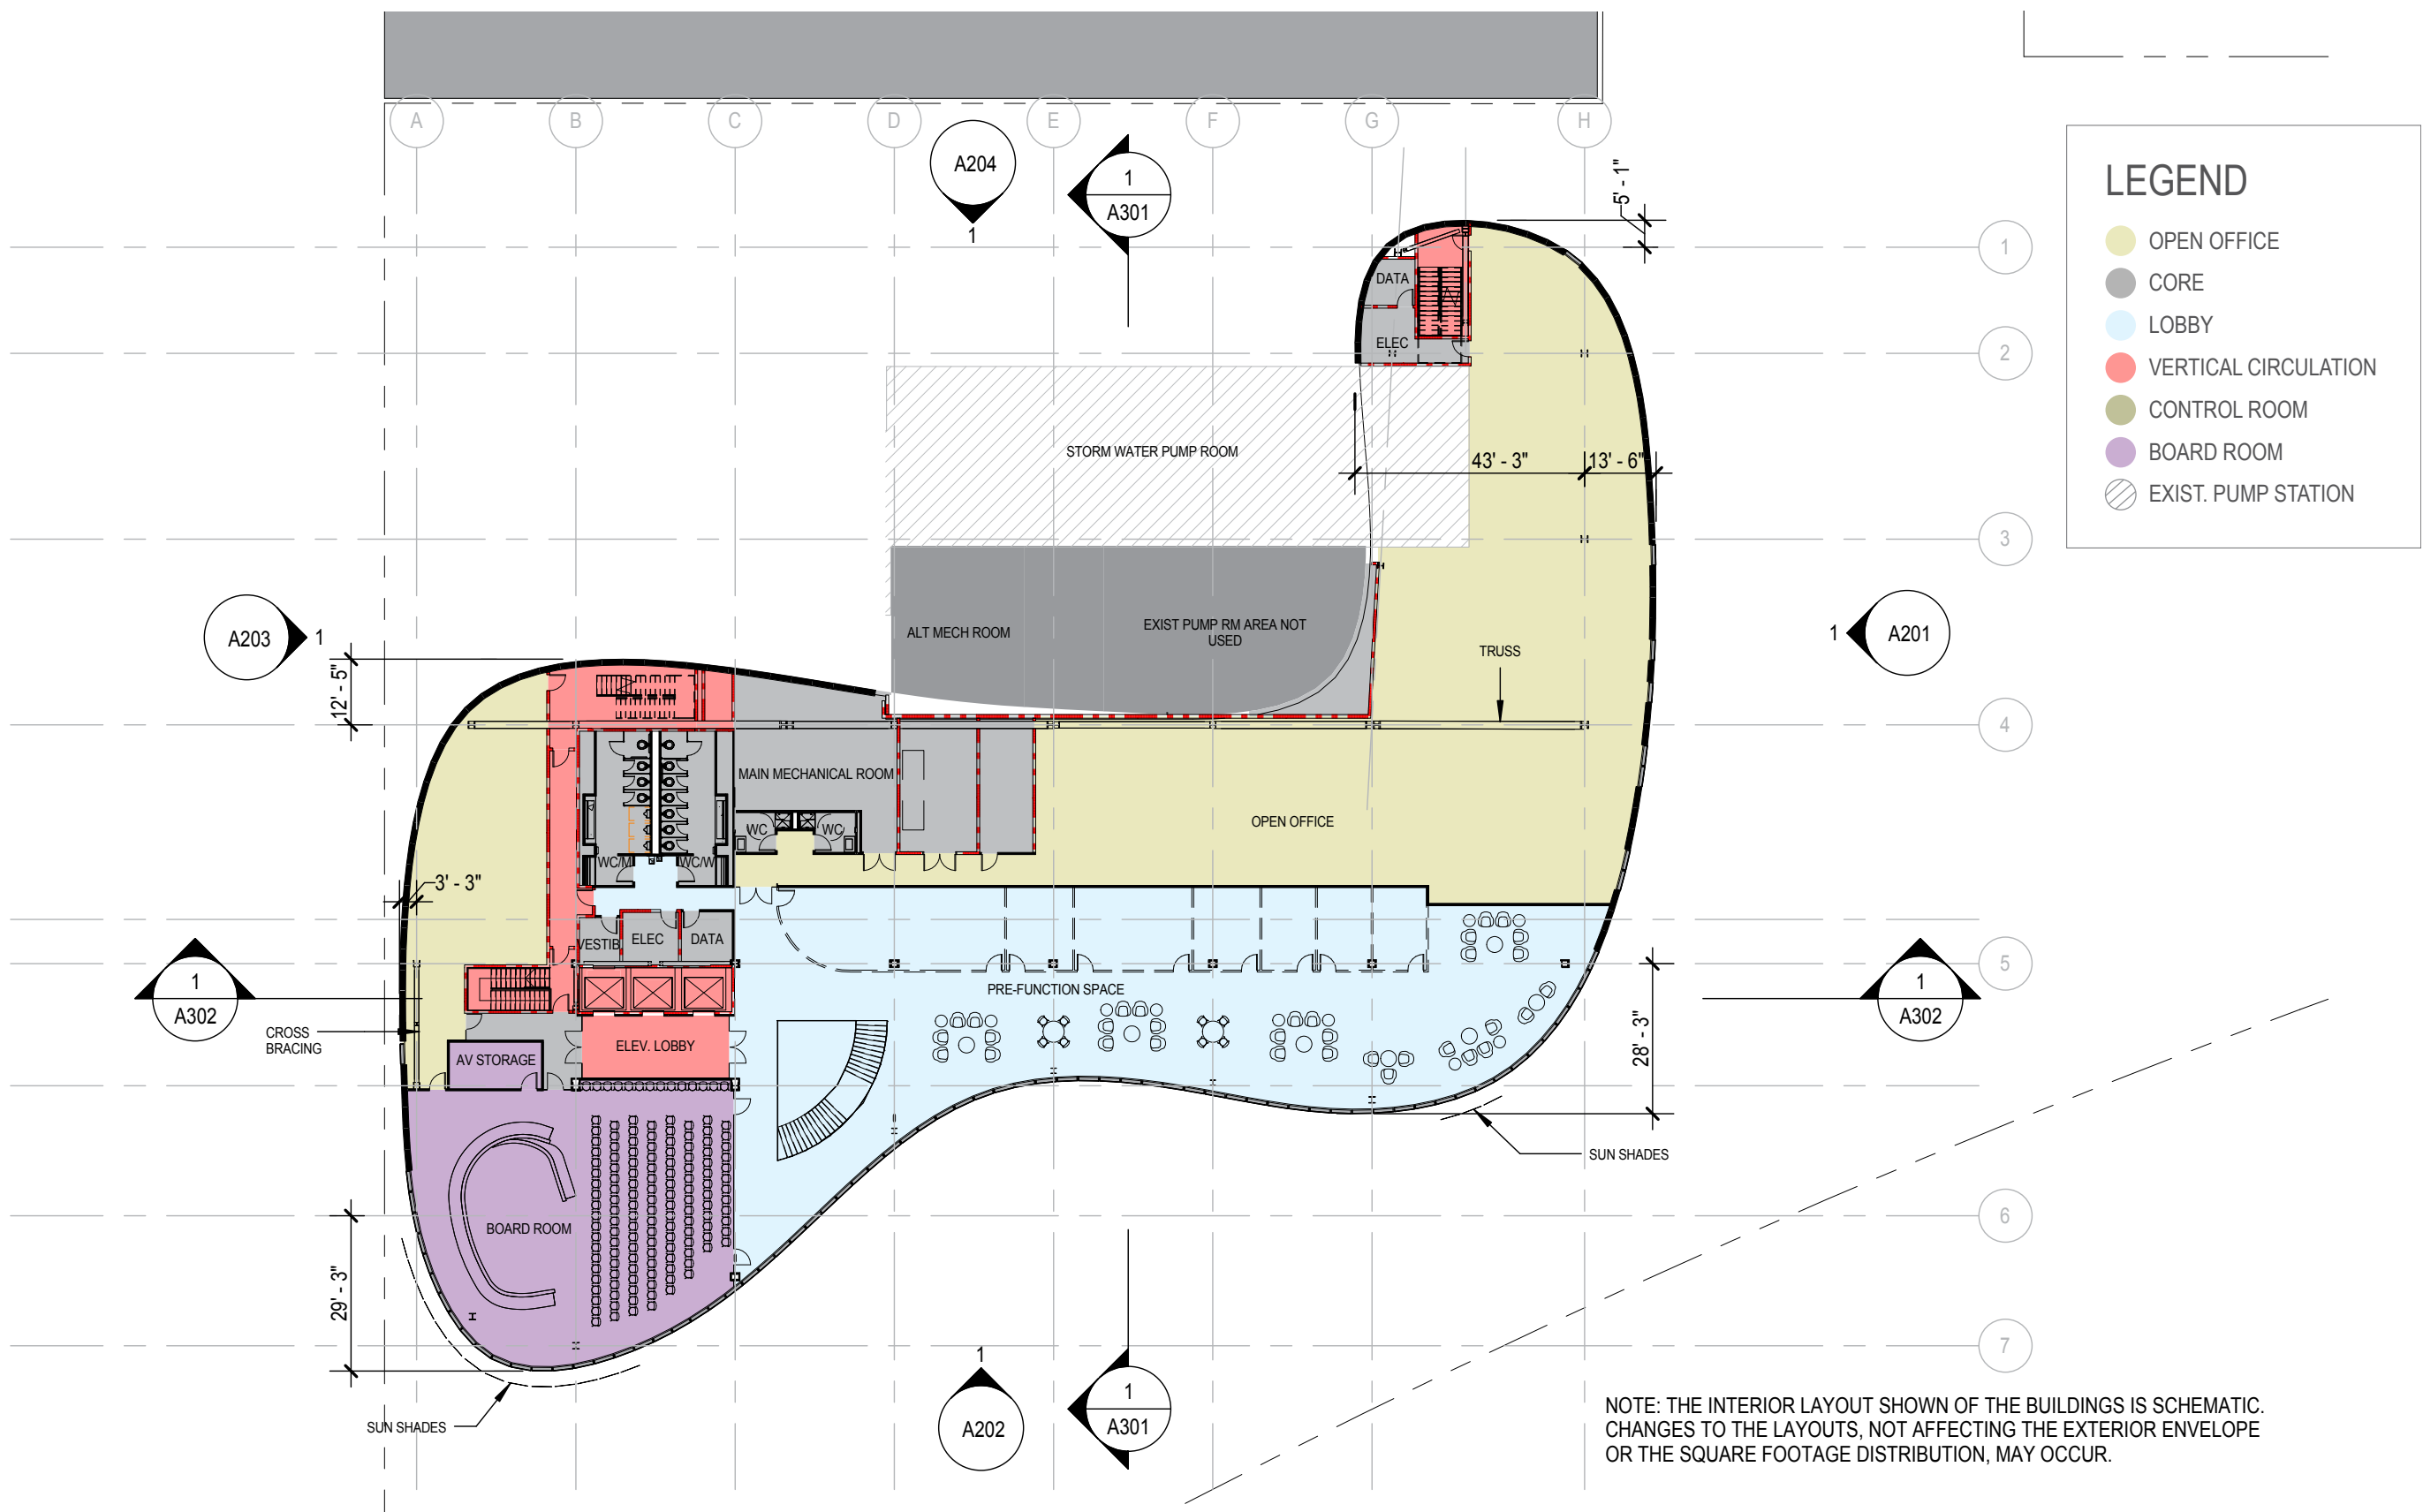


SCALE: 1'-0" = 1/32"

SECOND FLOOR PLAN

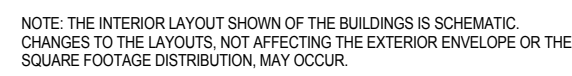


A.203

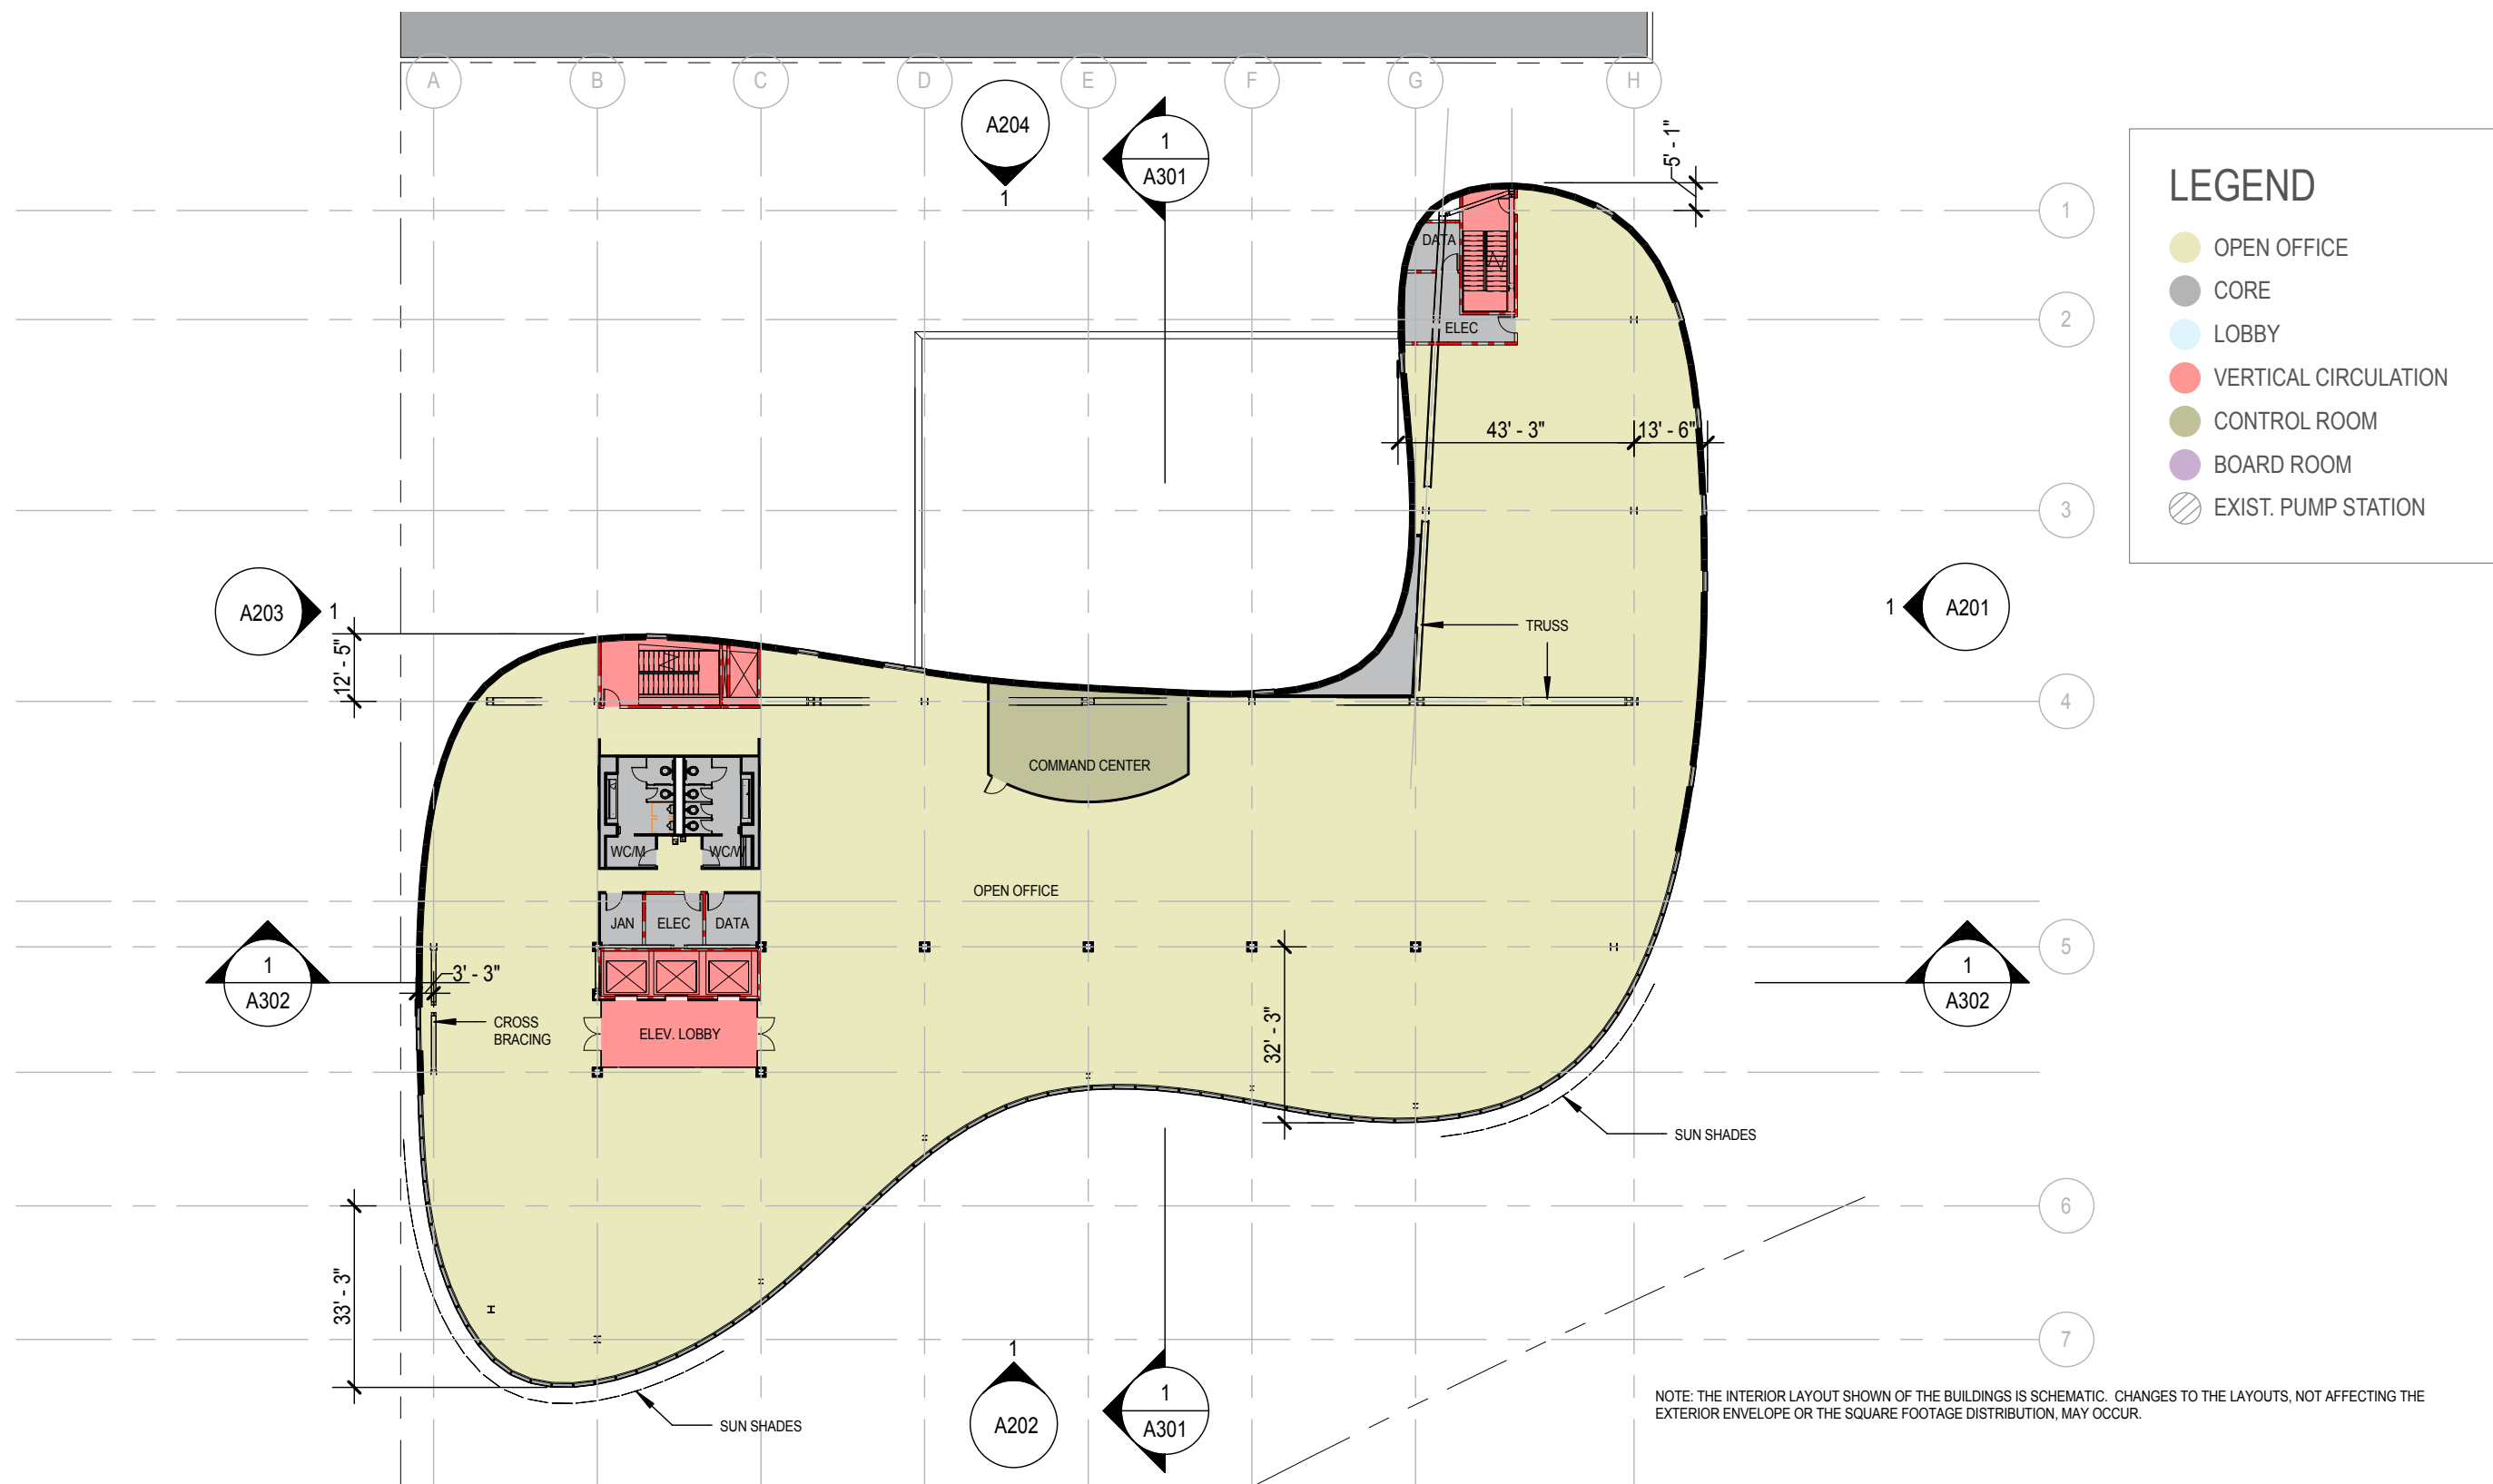


SCALE: 1'-0" = 1/32"

FOURTH FOOR PLAN

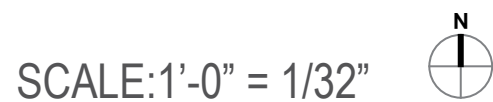

A.205

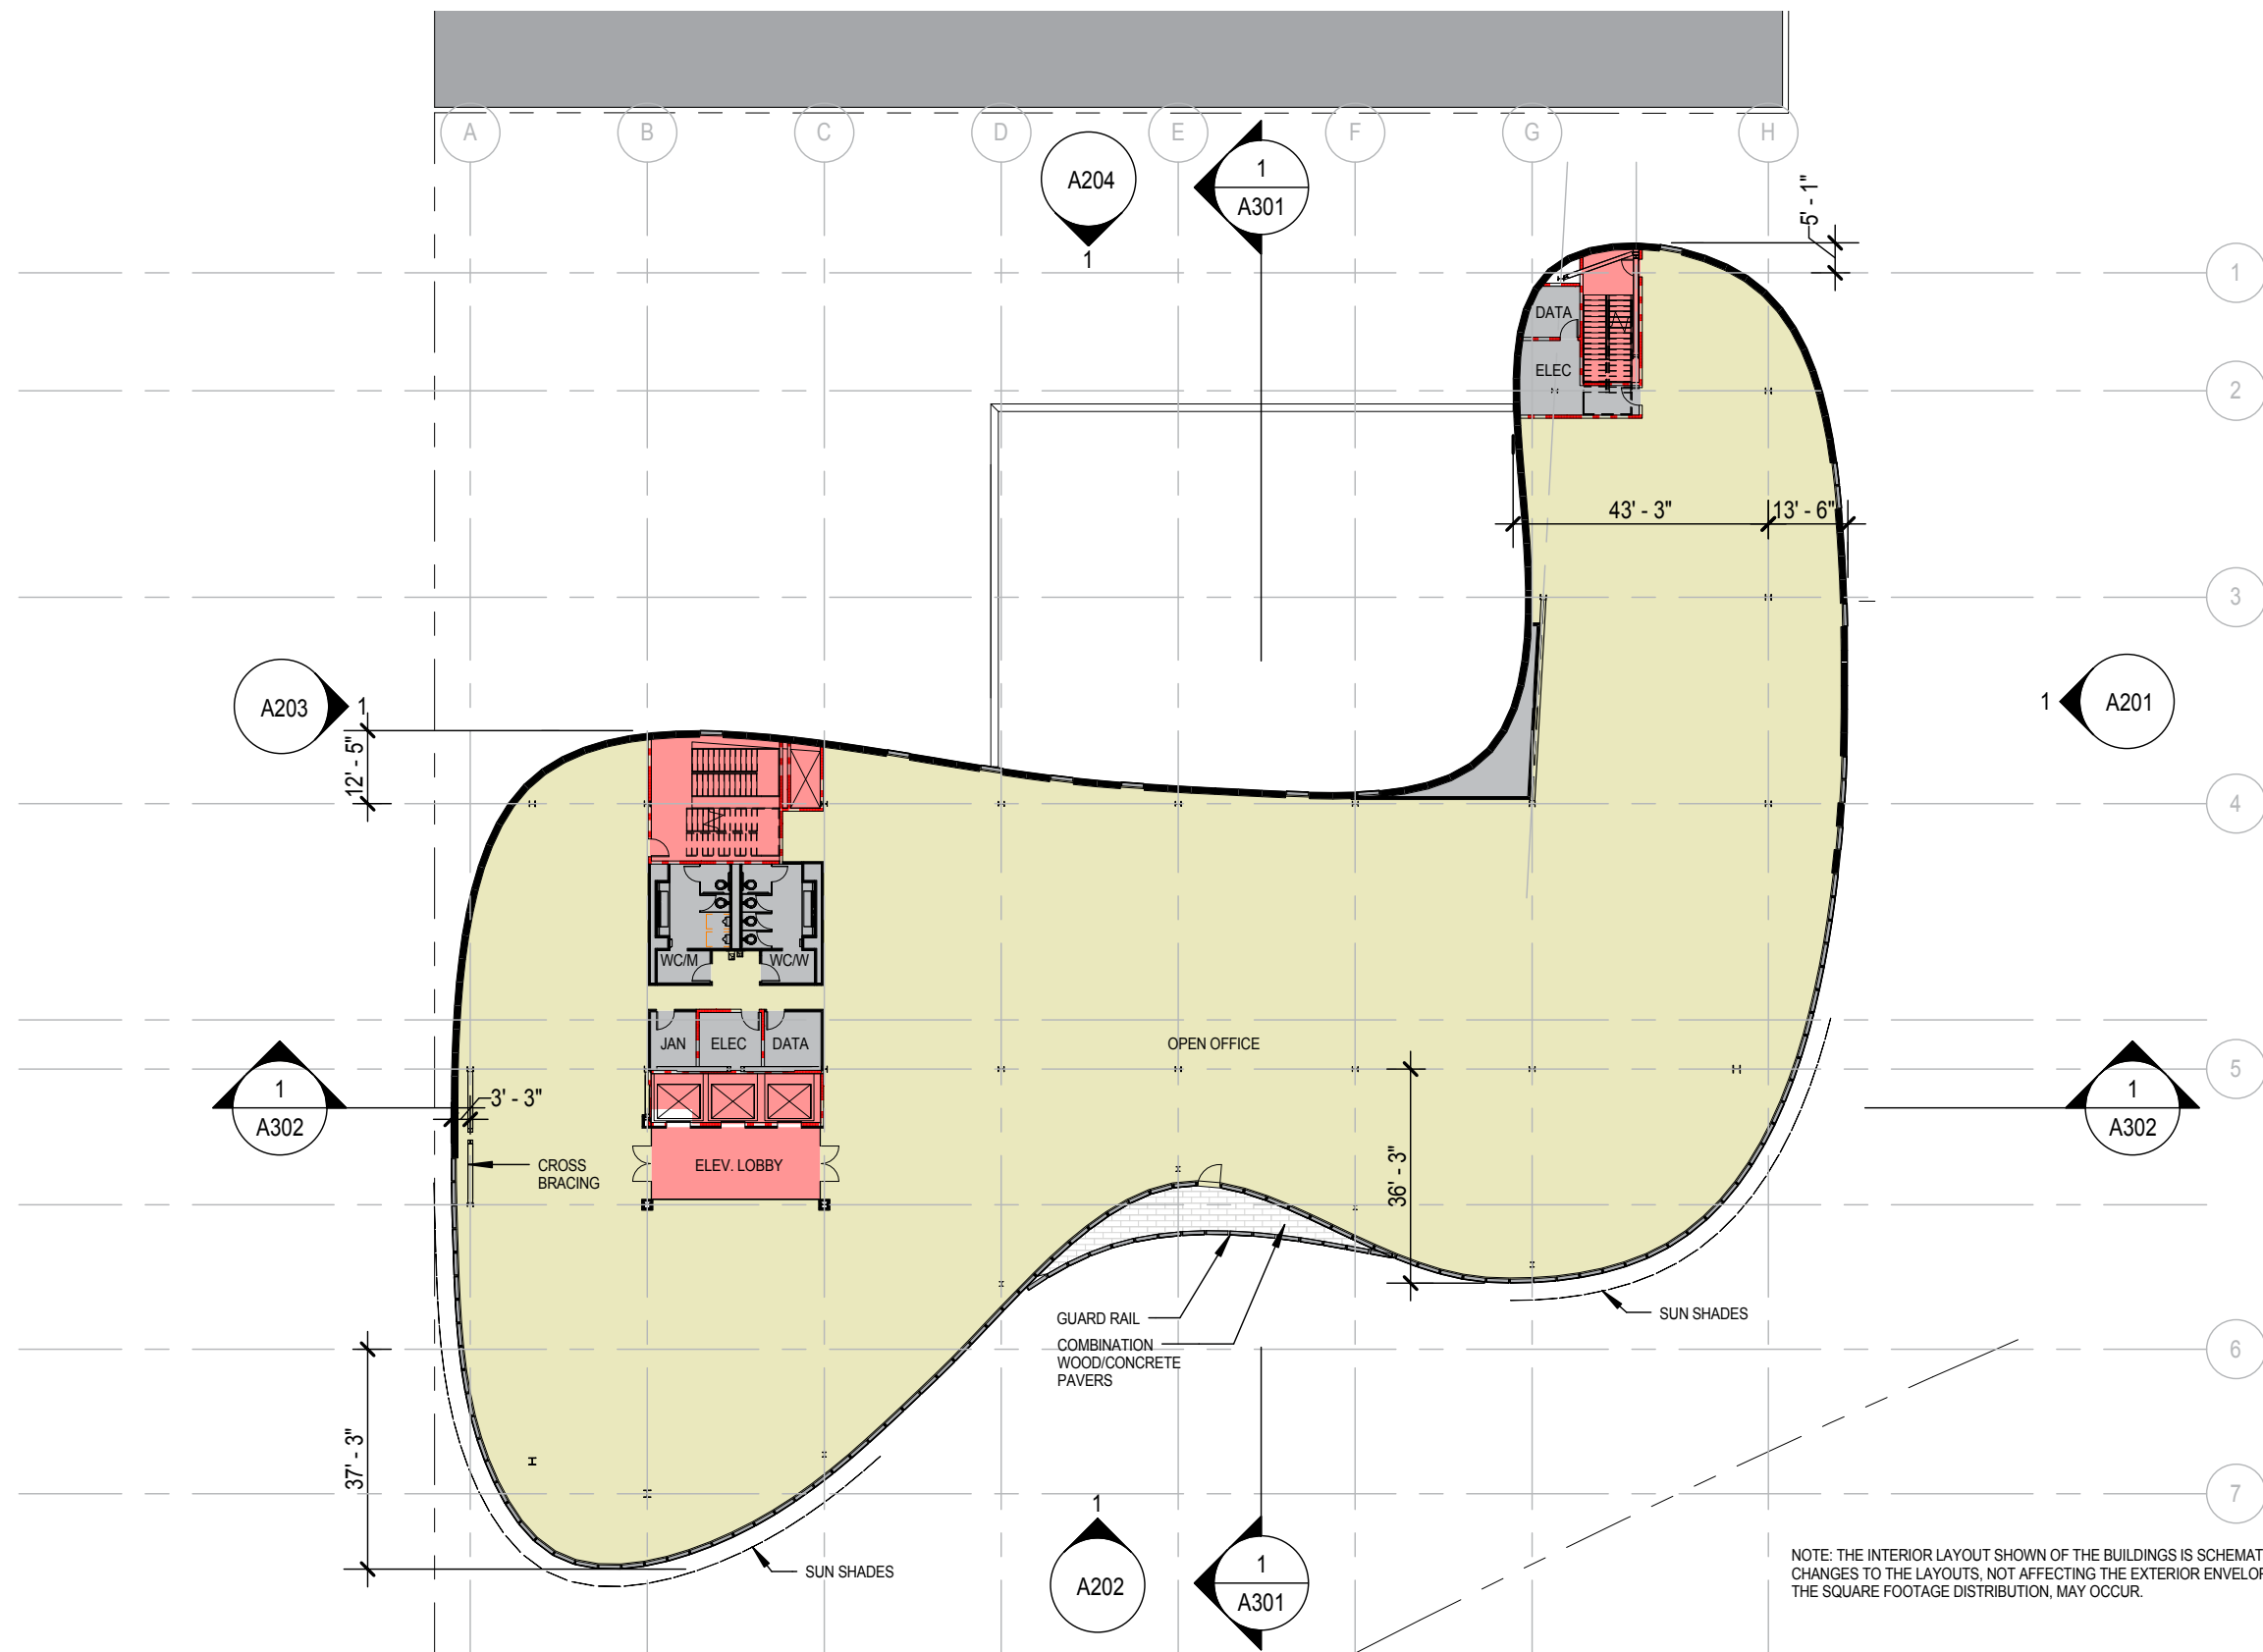



LEGEND

- OPEN OFFICE
- CORE
- LOBBY
- VERTICAL CIRCULATION
- CONTROL ROOM
- BOARD ROOM
- EXIST. PUMP STATION

SCALE: 1'-0" = 1/32"

SIXTH FLOOR PLAN

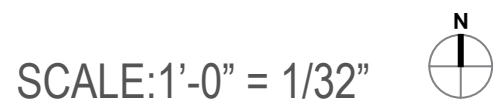

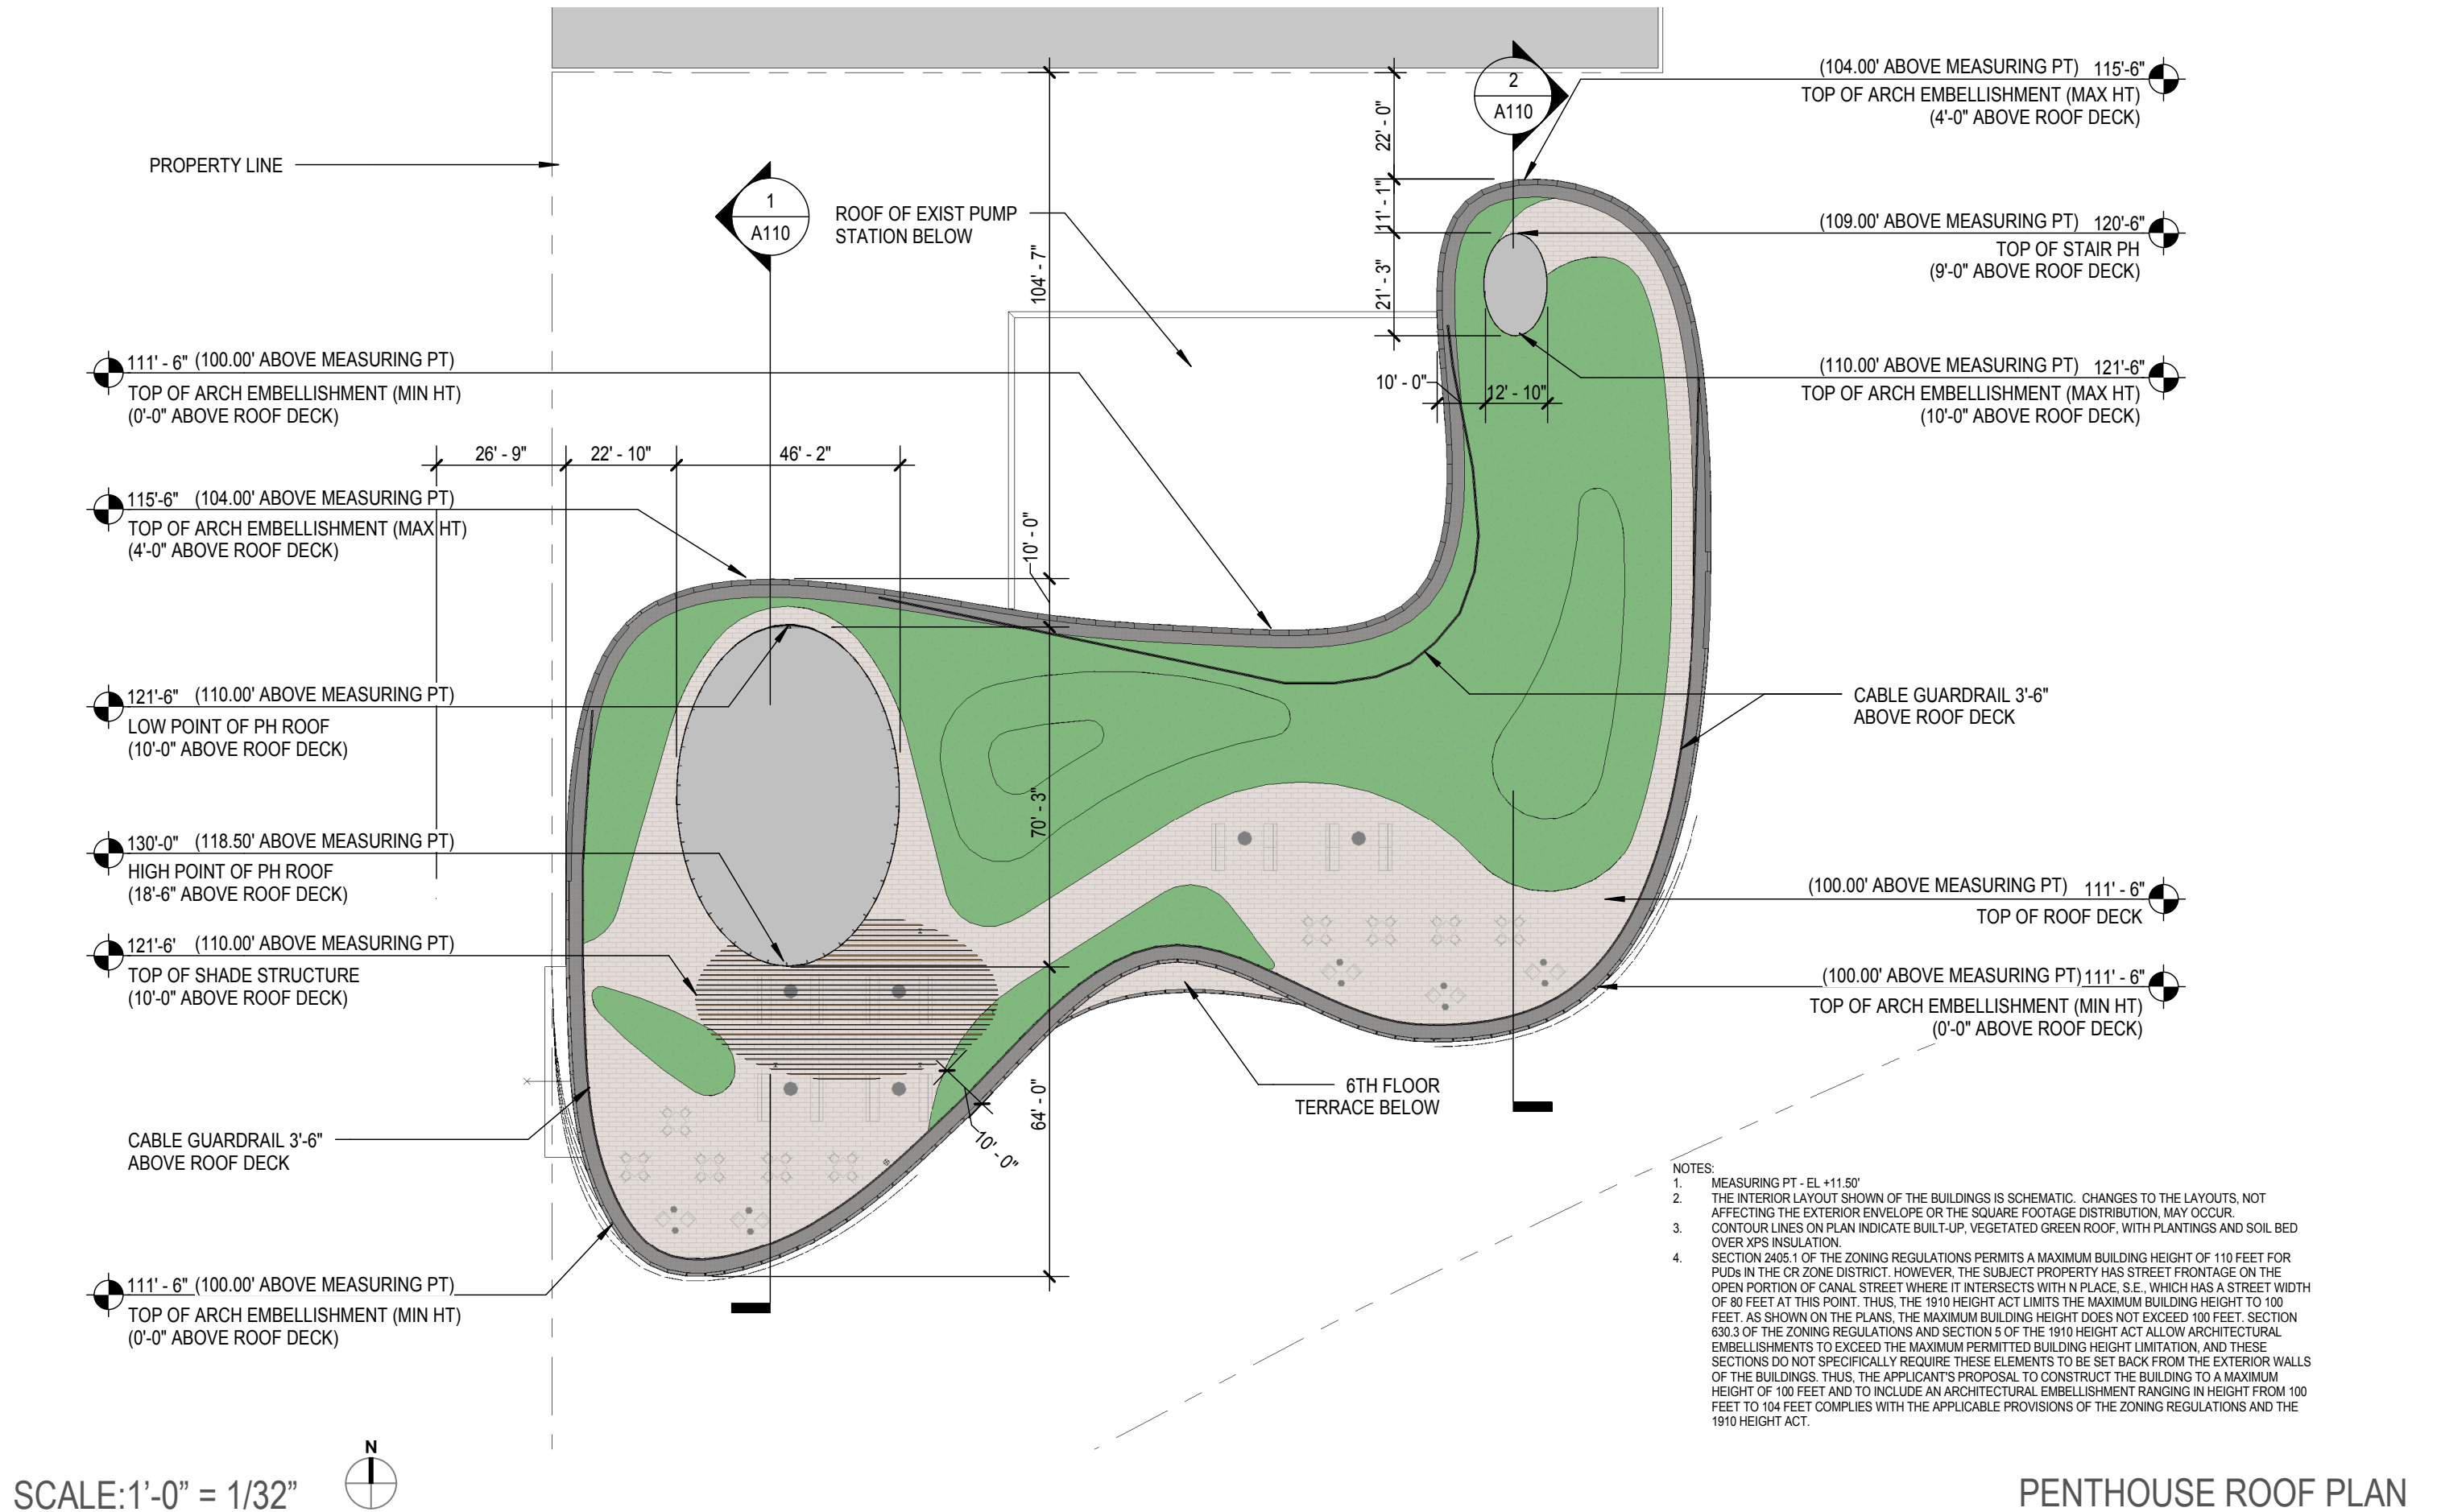

SCALE: 1'-0" = 1/32"

PENTHOUSE ROOF PLAN