


NOTE: MEASURING POINT - EL +11.50'

SCALE: 1'-0" = 1/32"


ROOF TERRACE SECTION

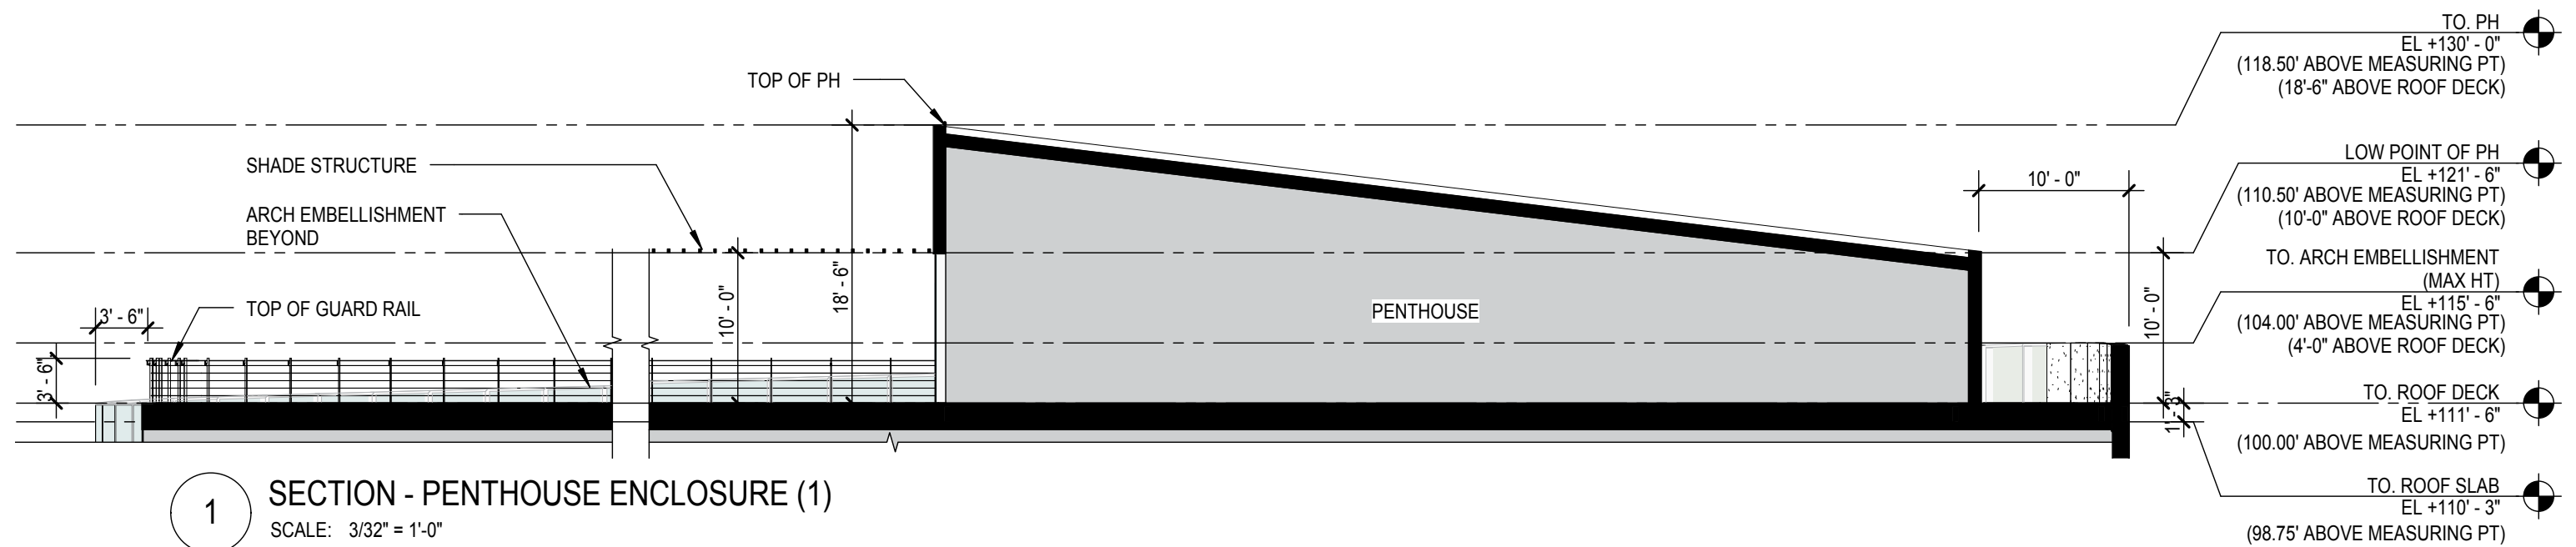

ROOF TRELLIS



A WOOD

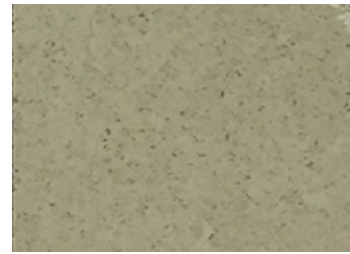

B CONCRETE



C TINTED GLASS SUN SHADE 1



D TINTED GLASS SUN SHADE 2



E METAL PANEL



F METAL PANEL



G METAL PANEL



H METAL PANEL



I PERFORATED METAL PANEL




J GREY BRICK

*USED ON EXISTING PUMP STATION





K STAINLESS STEEL CABLE LINK FENCE

*AS INDICATED

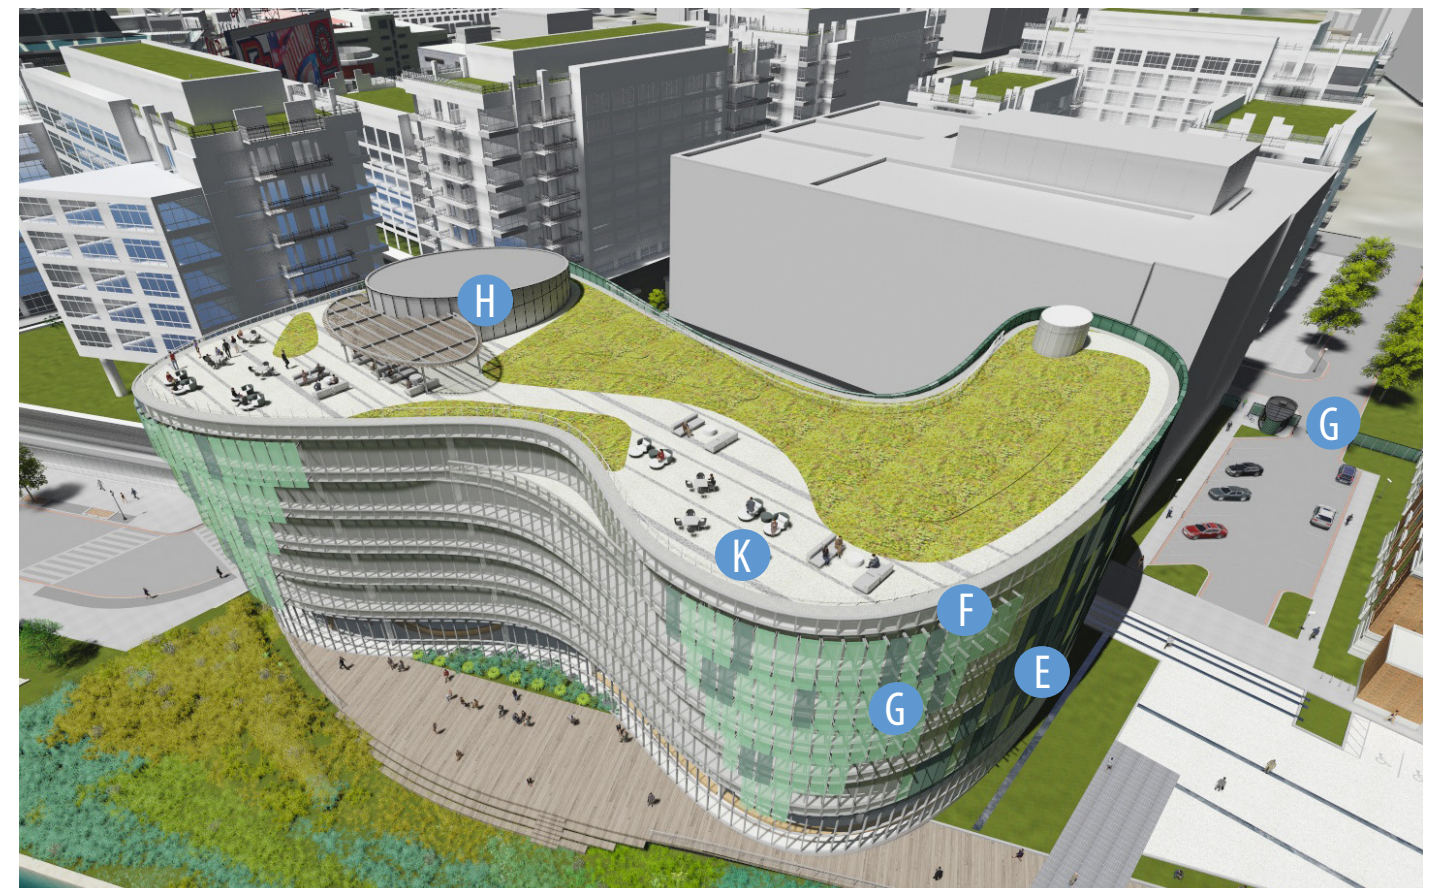


MATERIALS

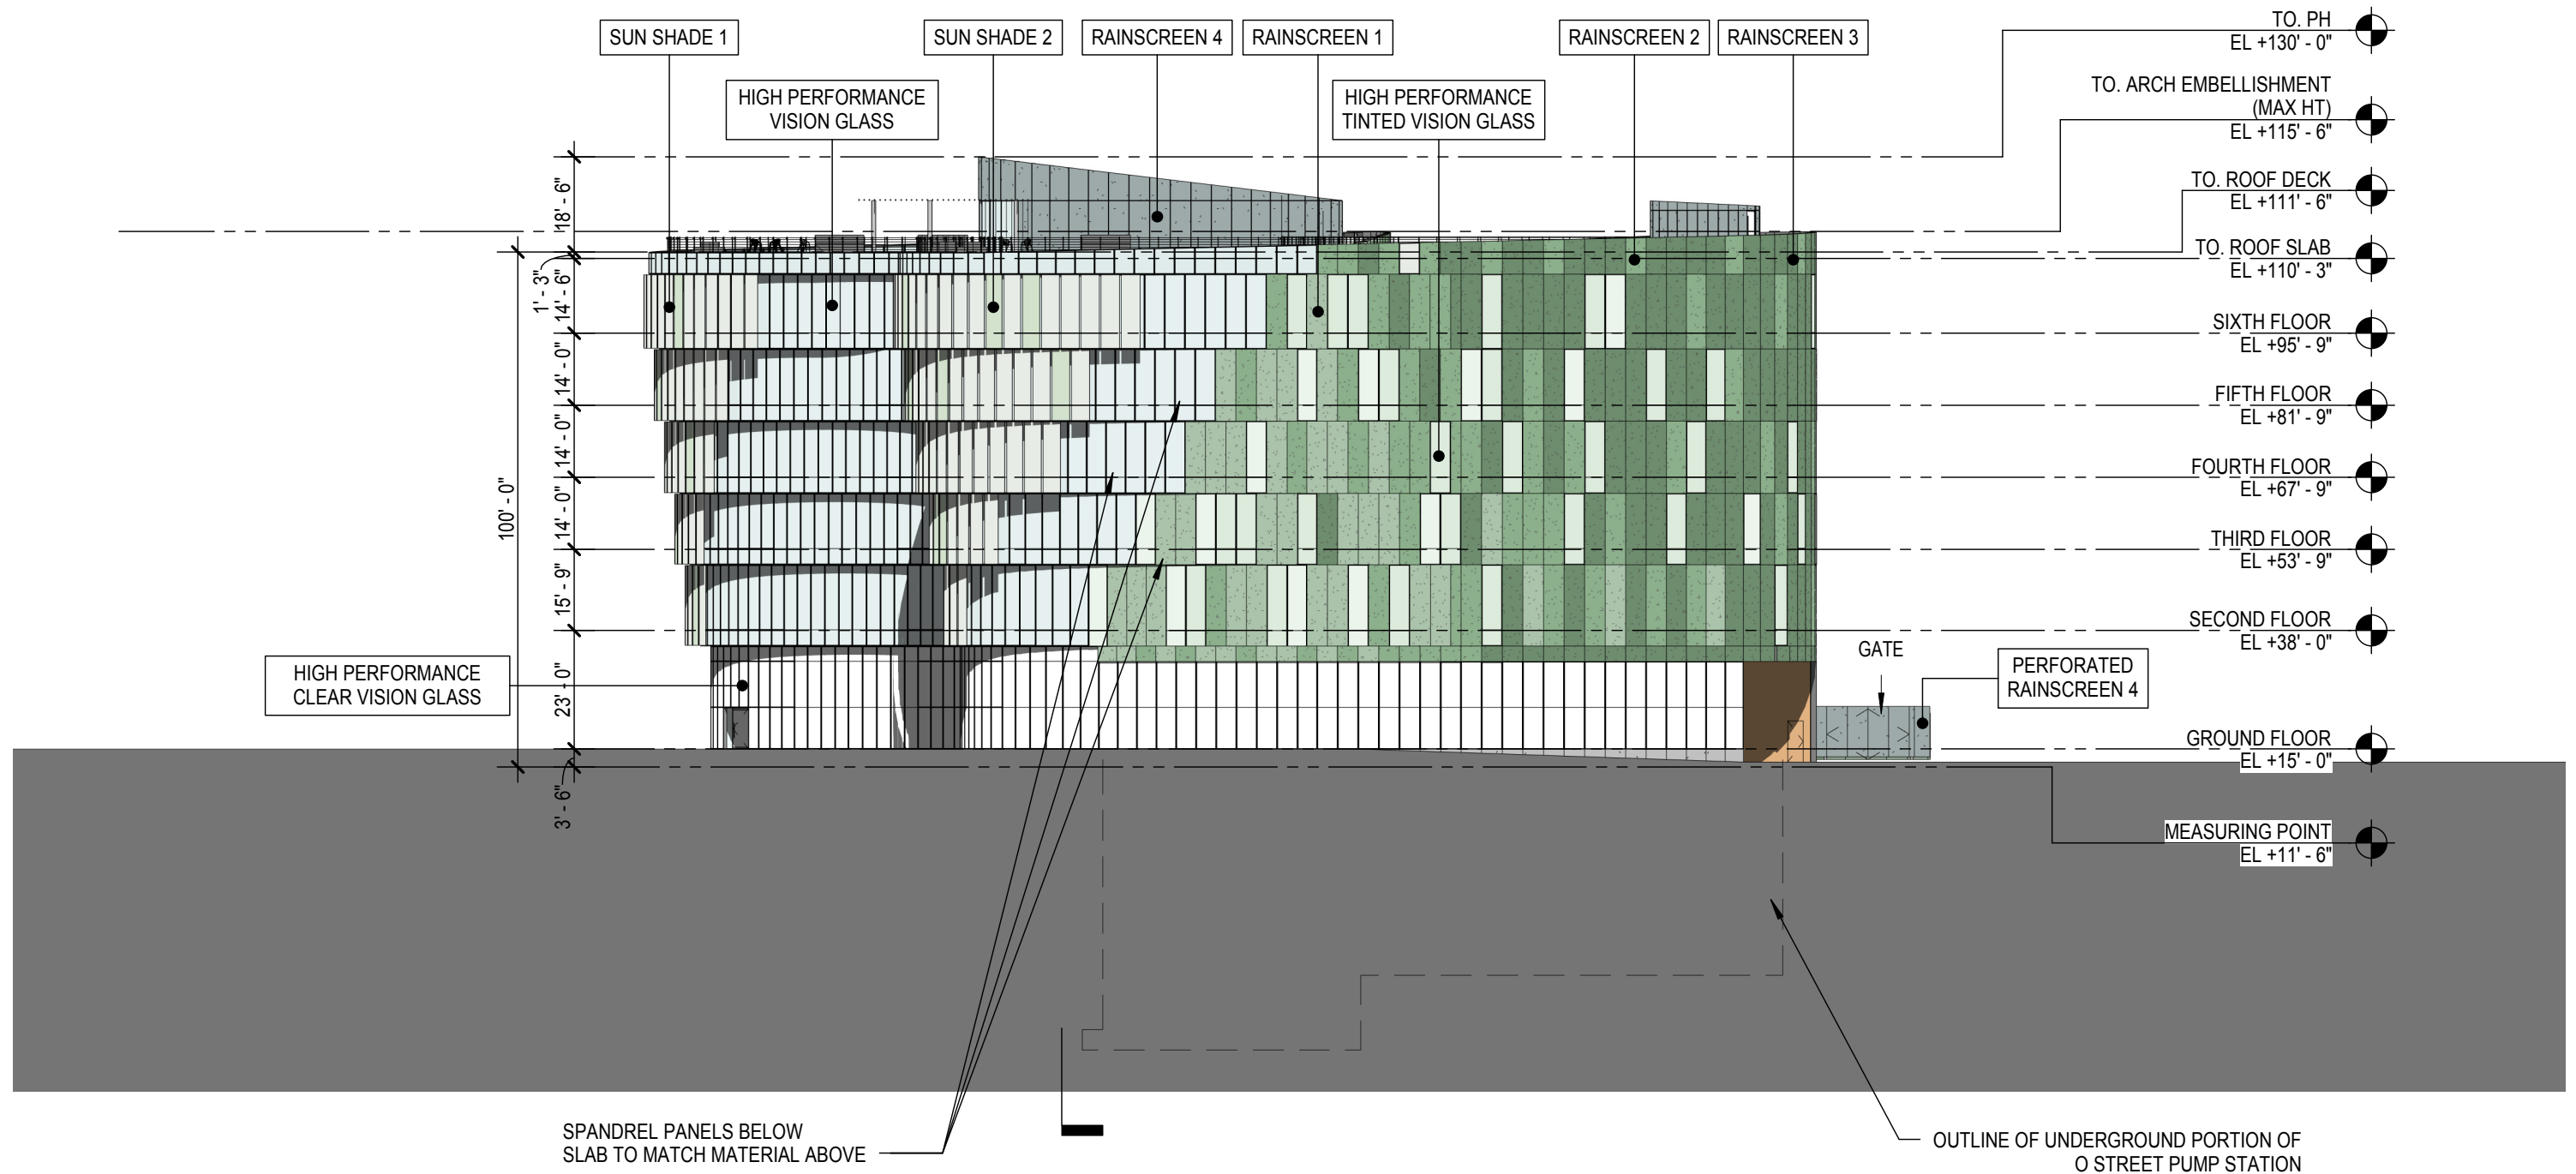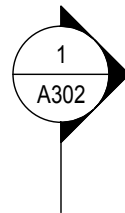


SCALE: 1'-0" = 1/32"

EAST ELEVATION

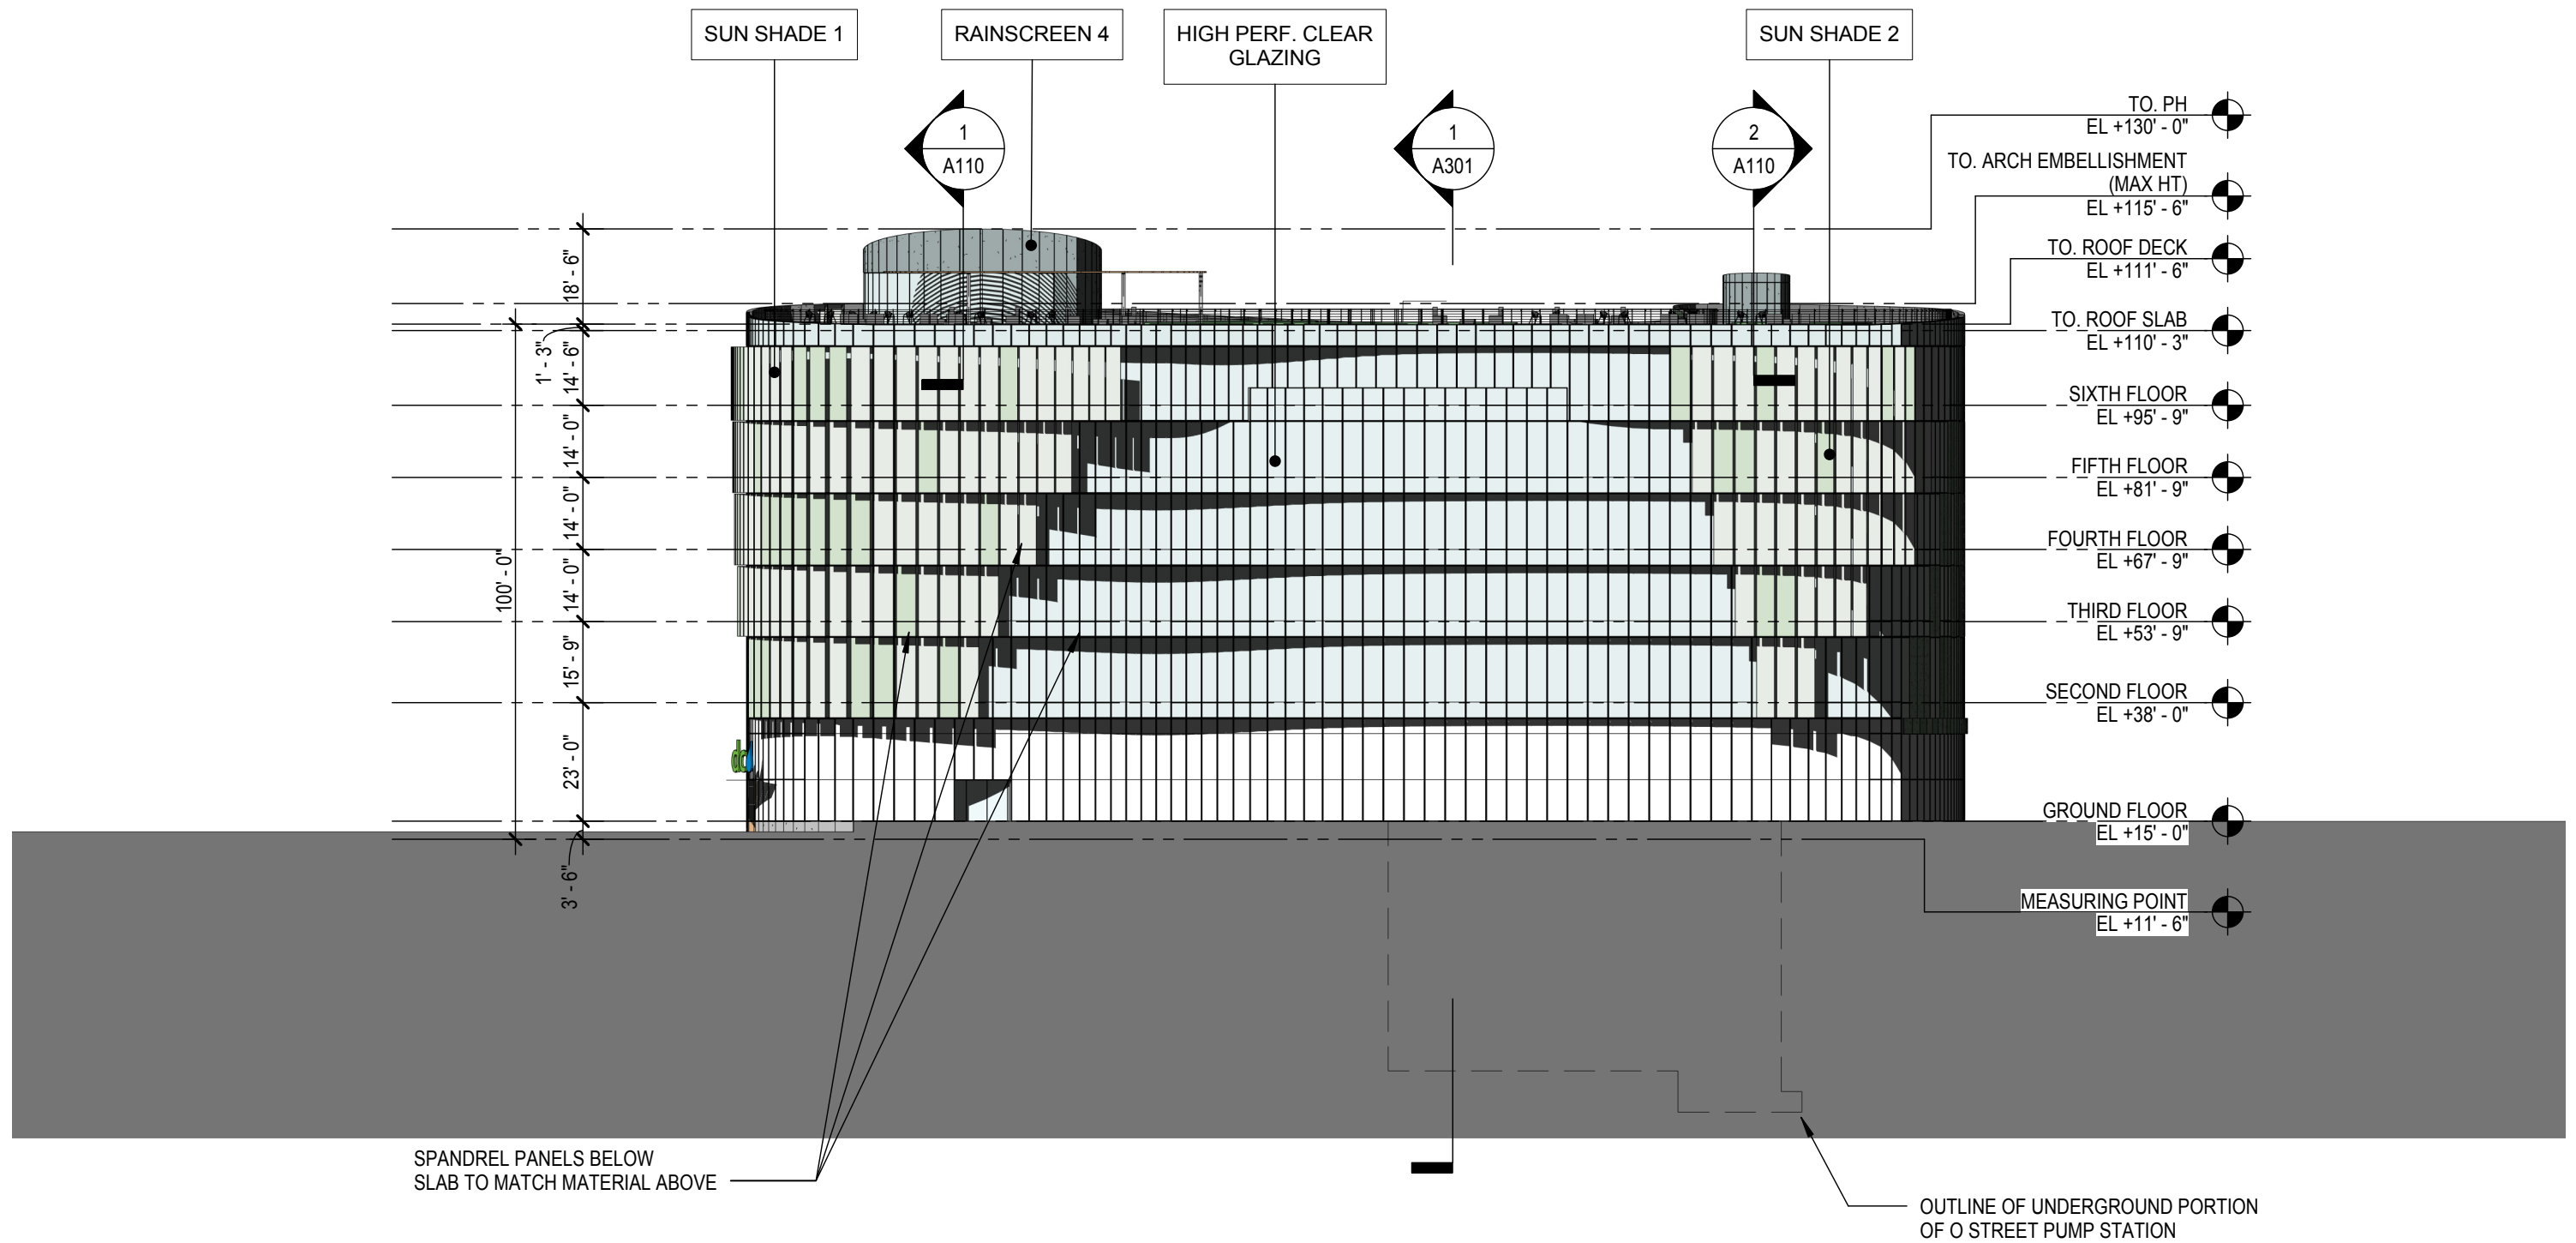

SCALE: 1'-0" = 1/32"

SOUTH ELEVATION

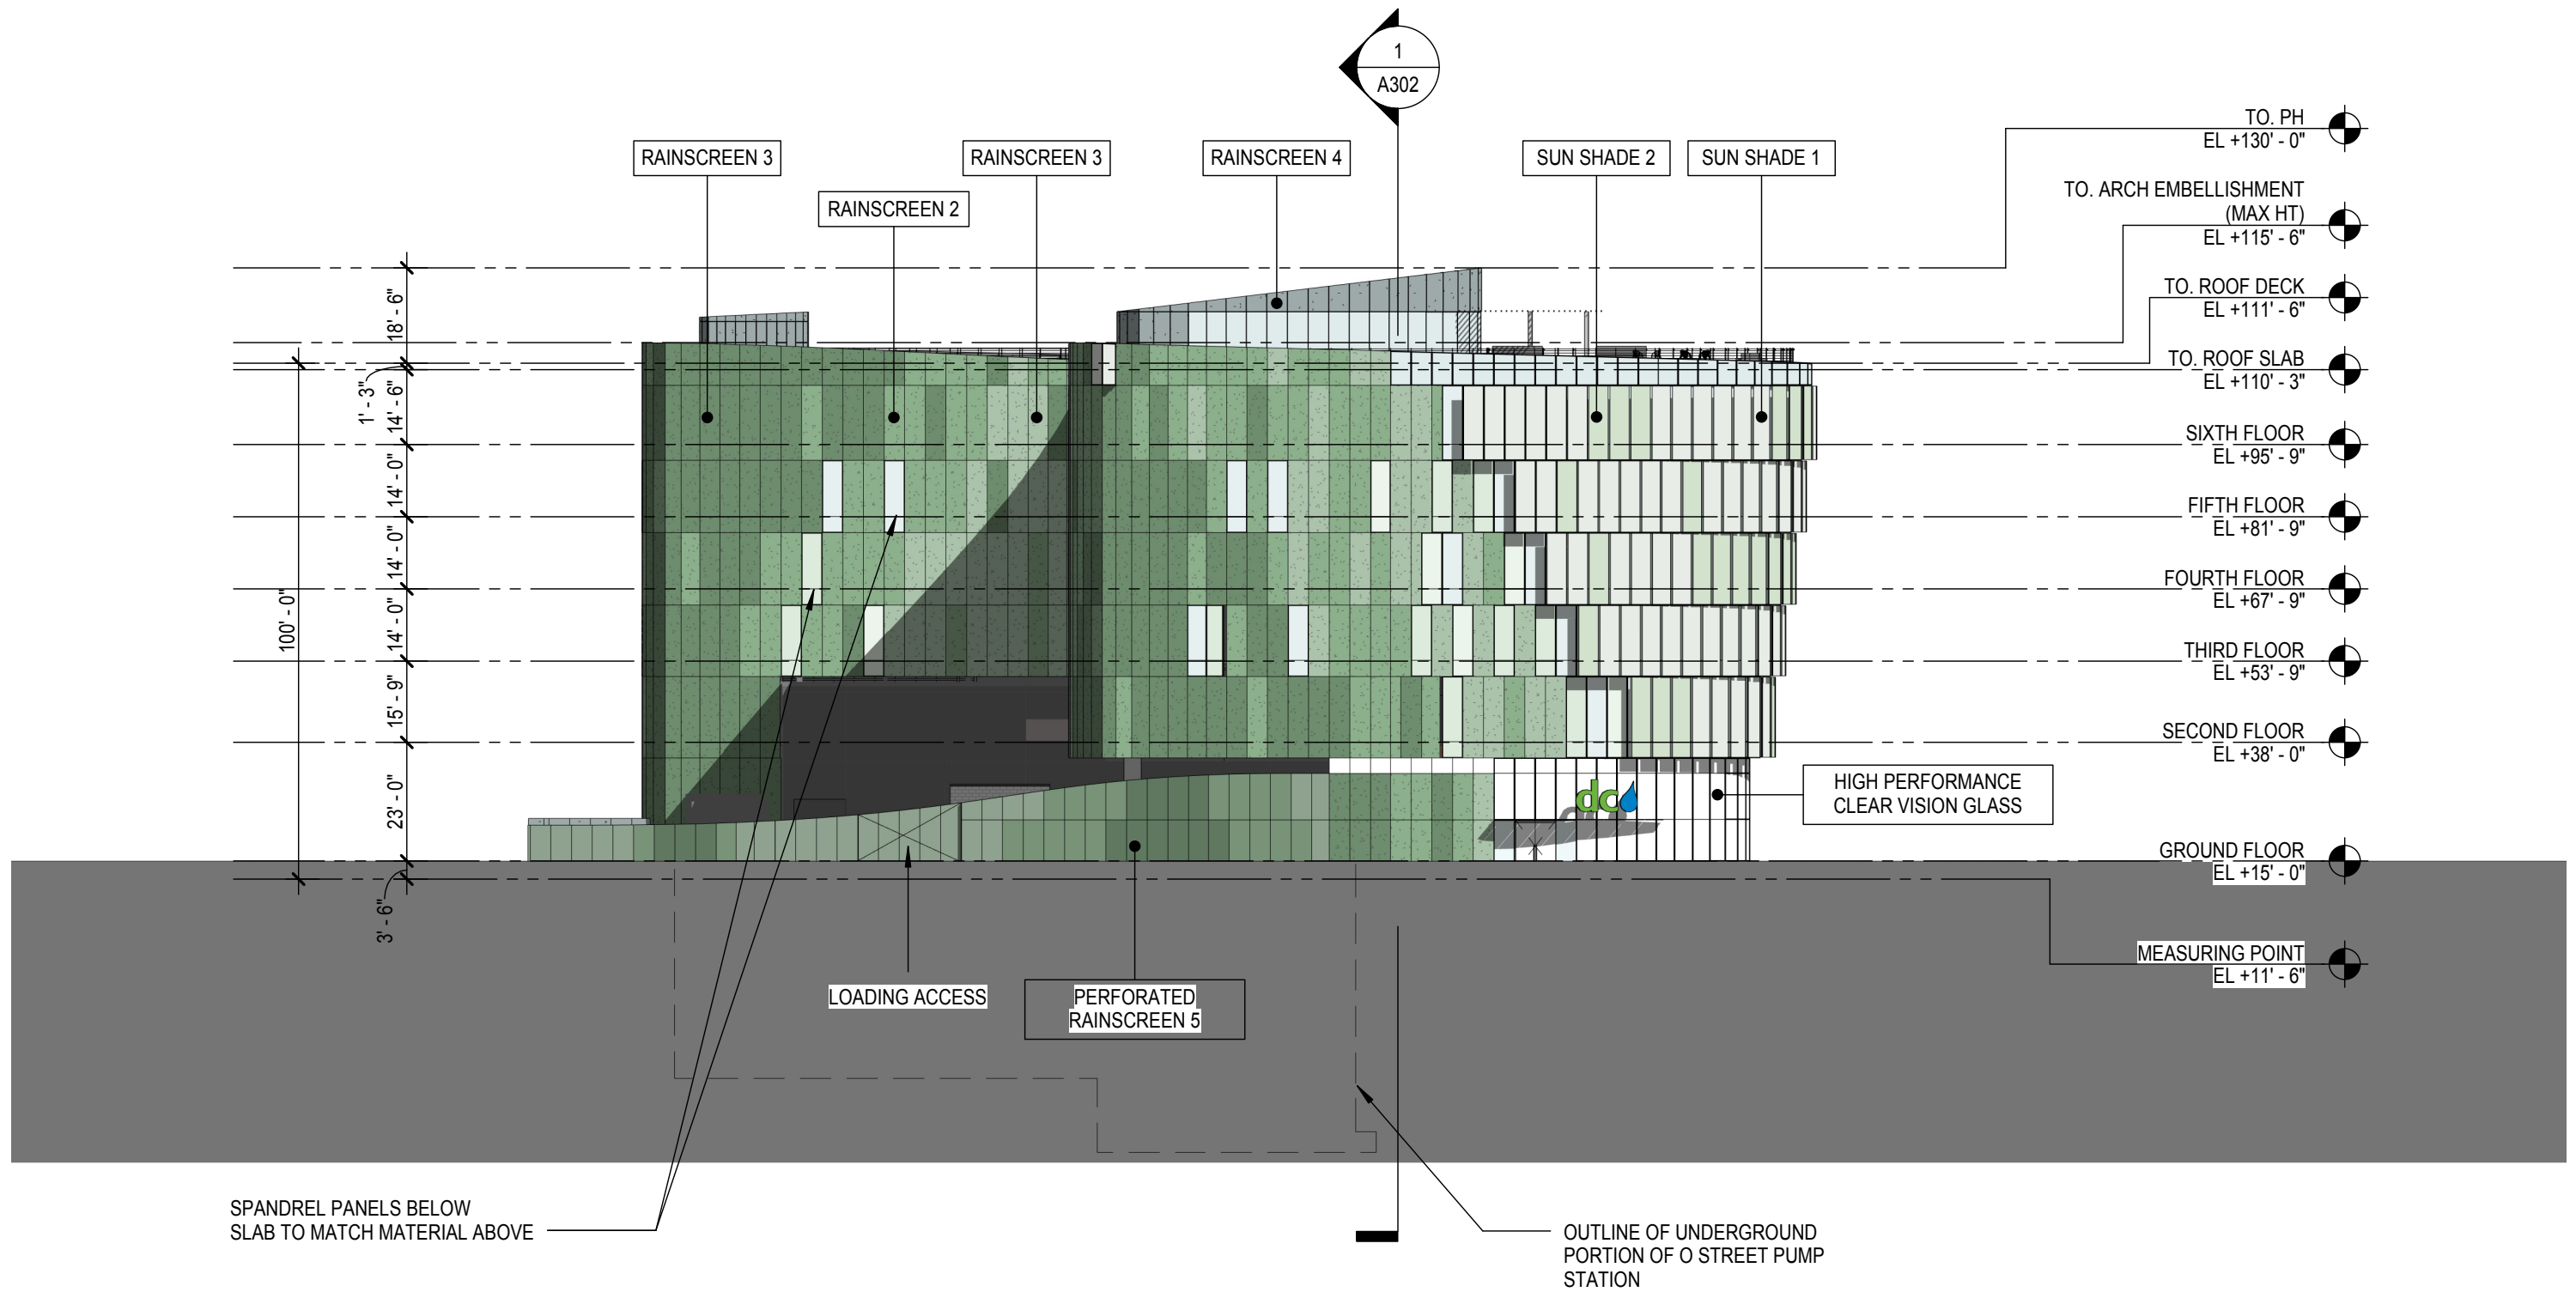

SCALE: 1' - 0" = 1/32"

WEST ELEVATION